



Annexure -V

**TYPICAL CIVIL GAD OF DRAINAGE PUMPING
STATION**

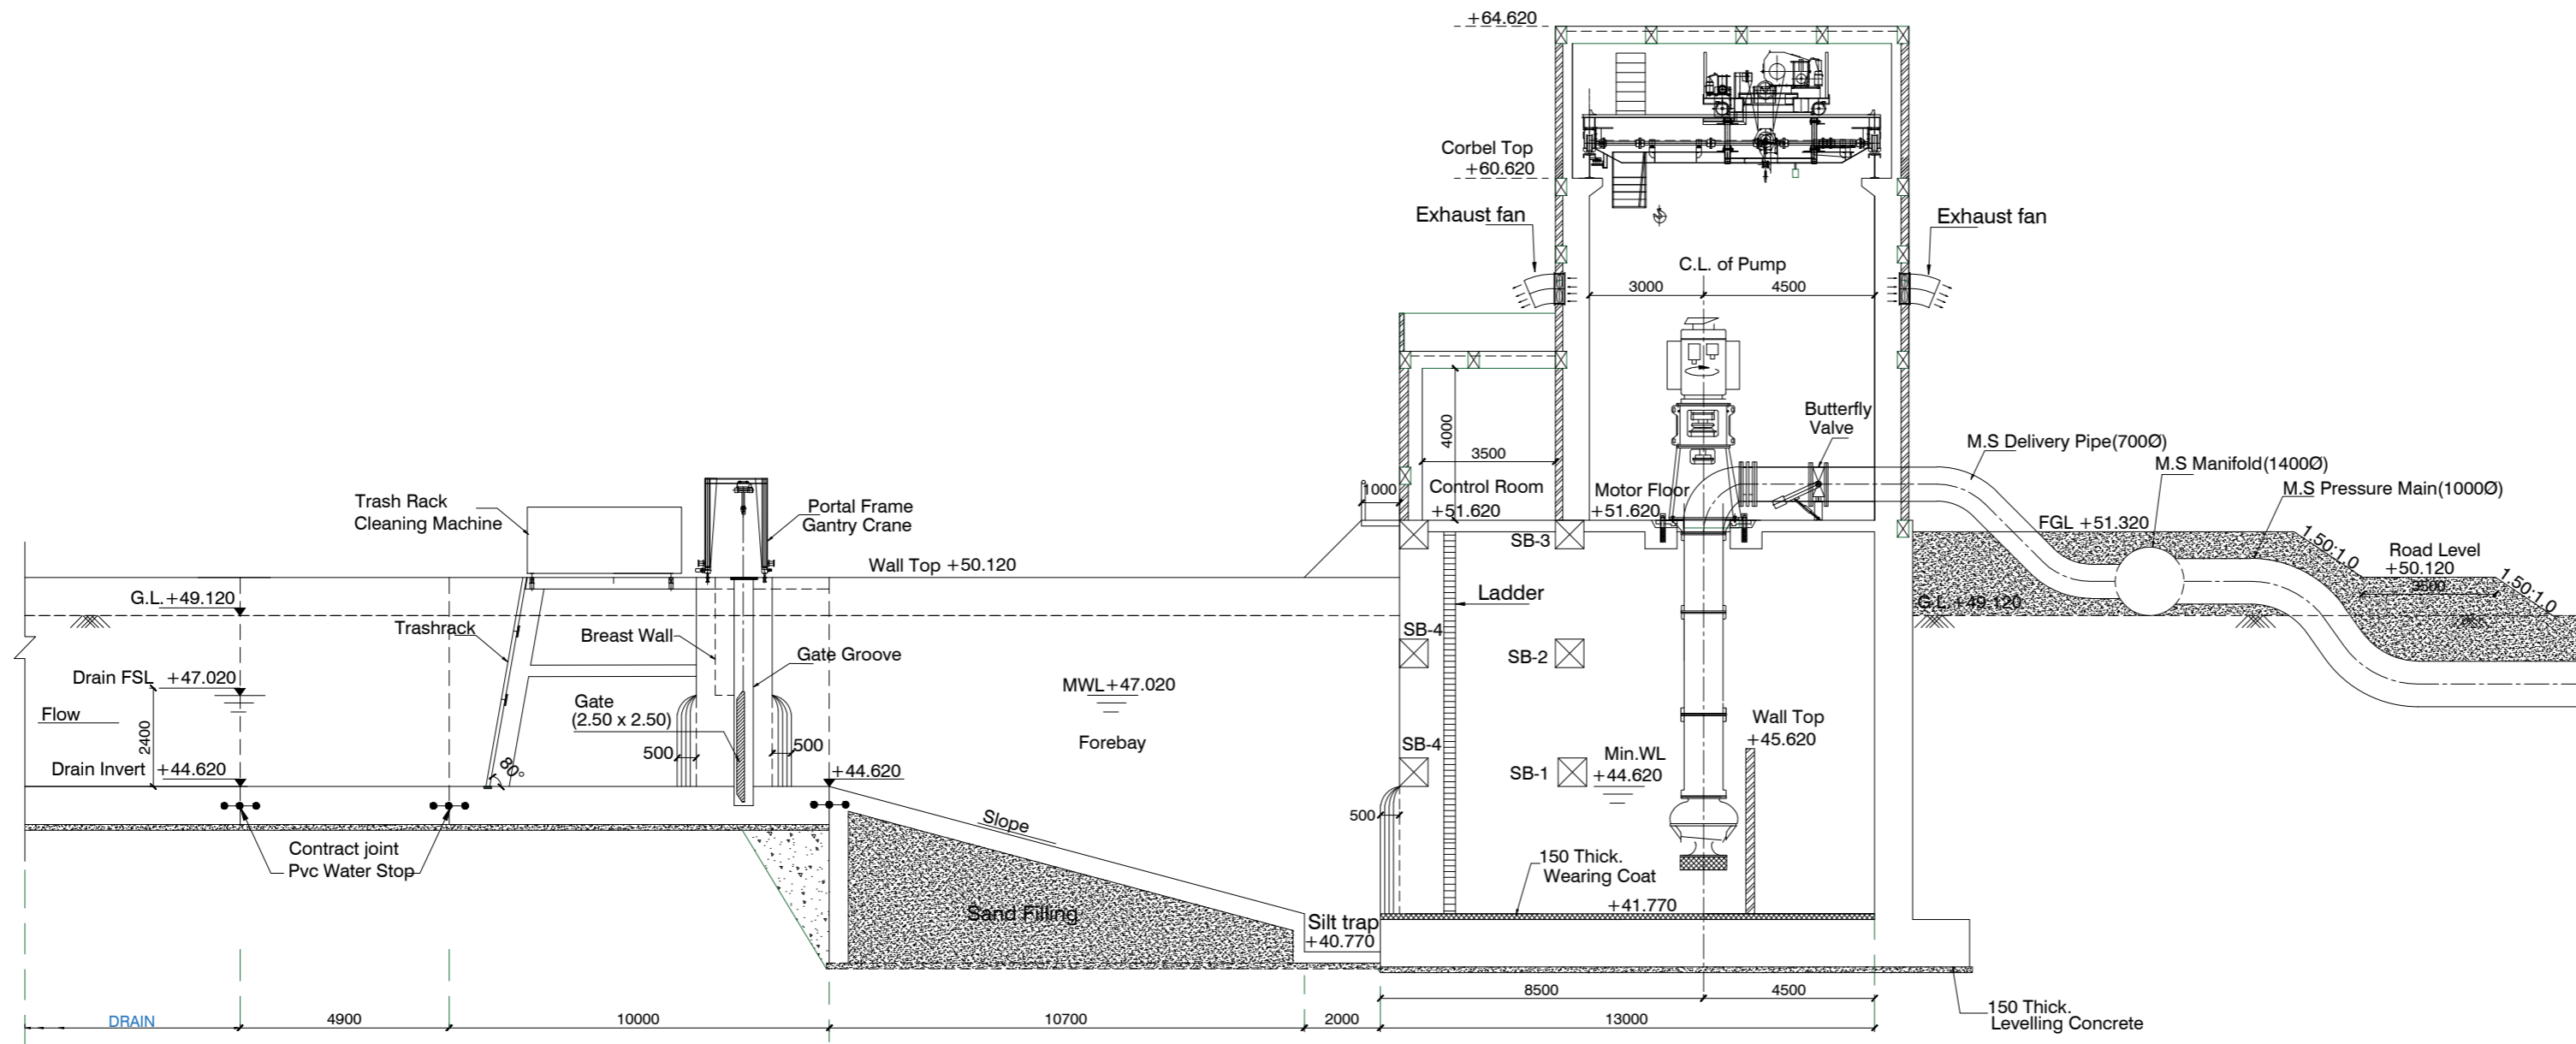

SECTION : A-A

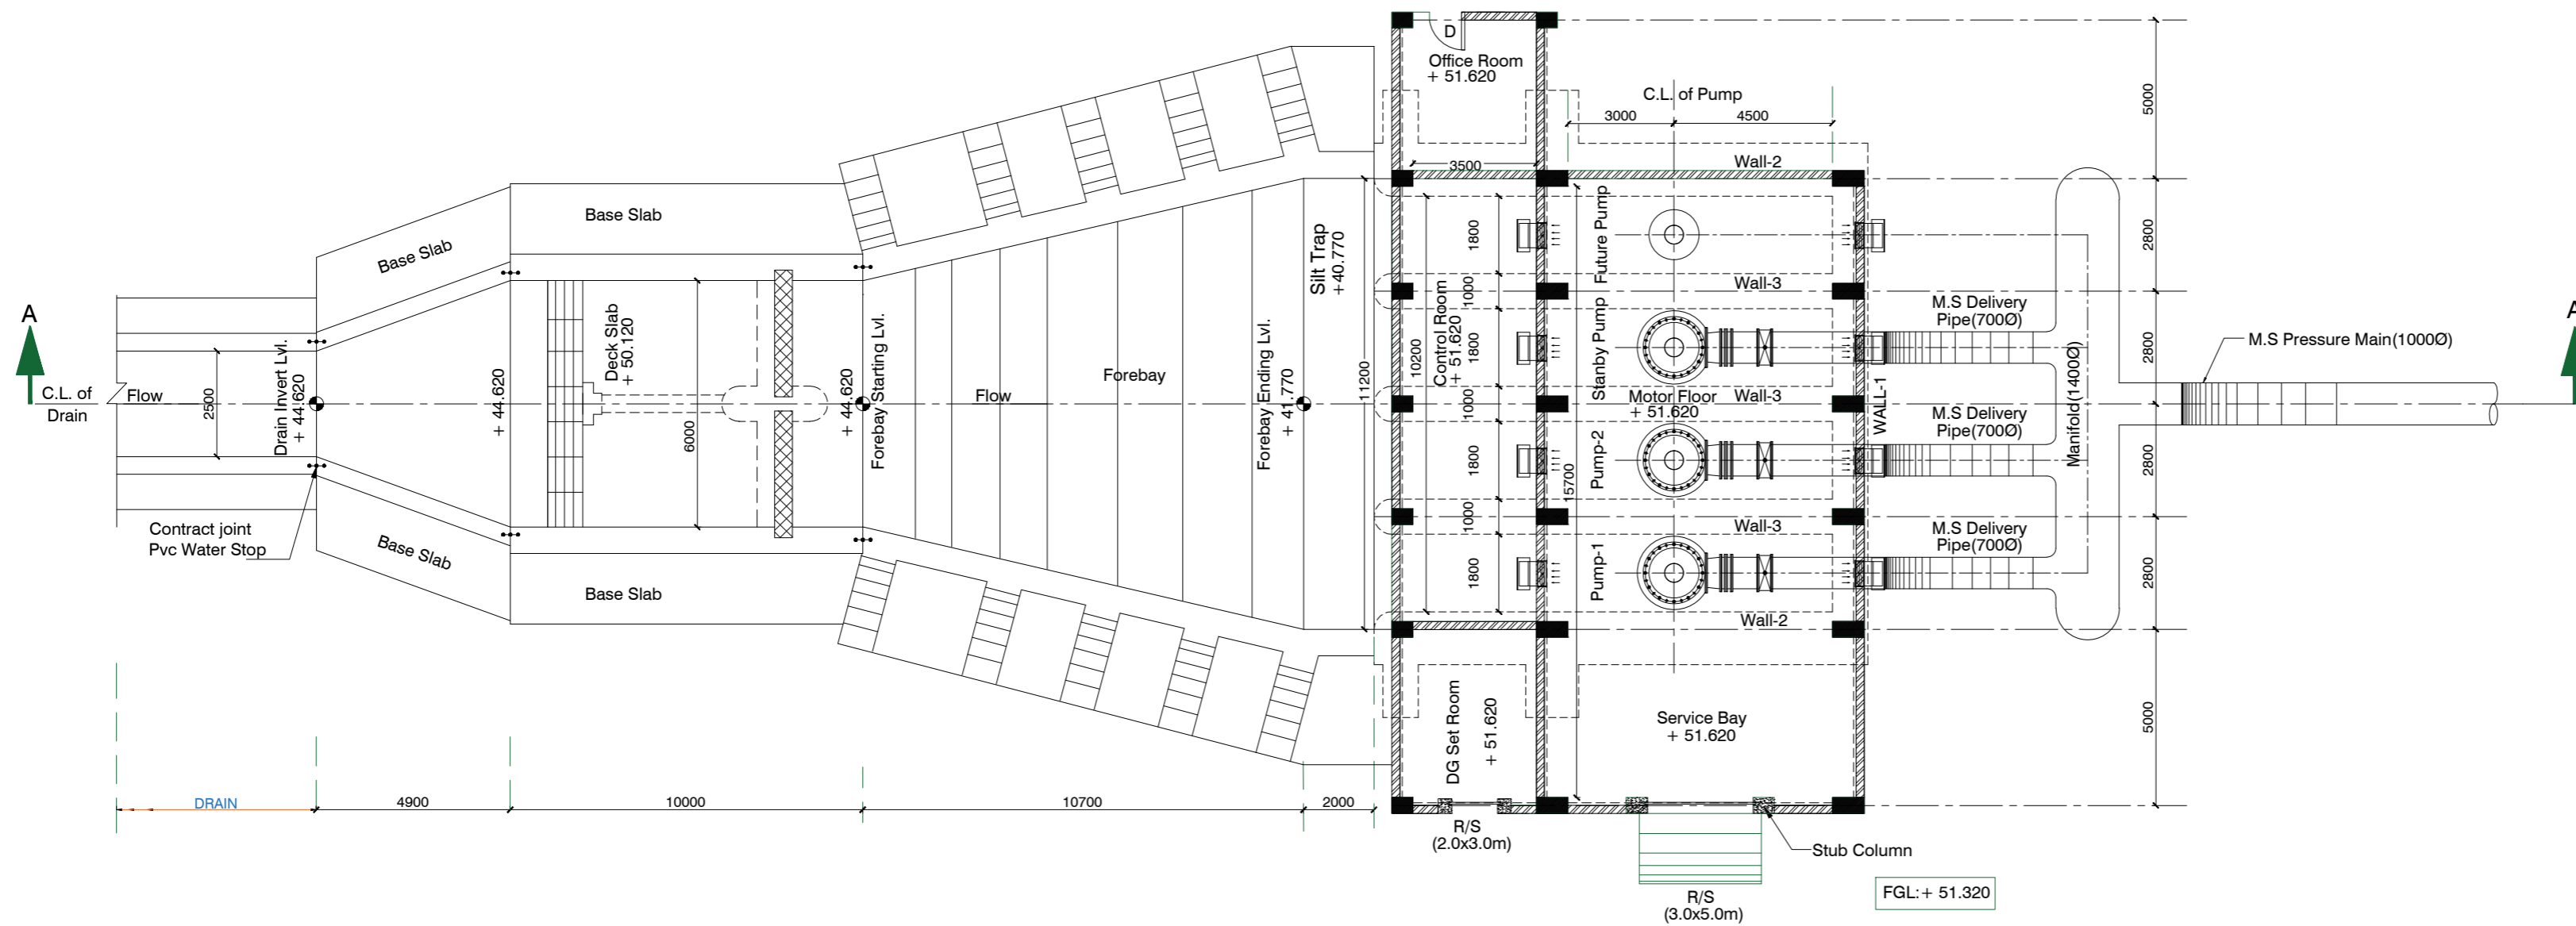

FLOOR PLAN AT EL: +51.620

- NOTES:**
1. ALL DIMENSIONS ARE IN MILLIMETRES & LEVELS ARE IN METERS.
 2. DO NOT SCALE THE DRAWING.


ISSUED FOR TENDER

Rev	Description	By	Verified	Date	Scales
					NTS
R1	ISSUED FOR TENDER			24.08.2020	SCALES SHOWN ARE FOR AN A0 SIZE ORIGINAL DRAWING


Client

BIHAR URBAN INFRASTRUCTURE DEVELOPMENT CORPORATION LIMITED (BUIDCO)

Project	CONSULTANCY SERVICES FOR PLANNING, DESIGN & PREPARING DPR AND BID DOCUMENT FOR COMPREHENSIVE STORM WATER DRAINAGE SYSTEM FOR PATNA NAGAR NIGAM, KHAGAUL, DANAPUR, PHULWARISHARIF AND ADJOINING AREA	
Drawing Title	CIVIL GAD OF DRAINAGE PUMPING STATION AT BIG HOSPITAL	
Drawing No	2333-GAD-001	Rev R1

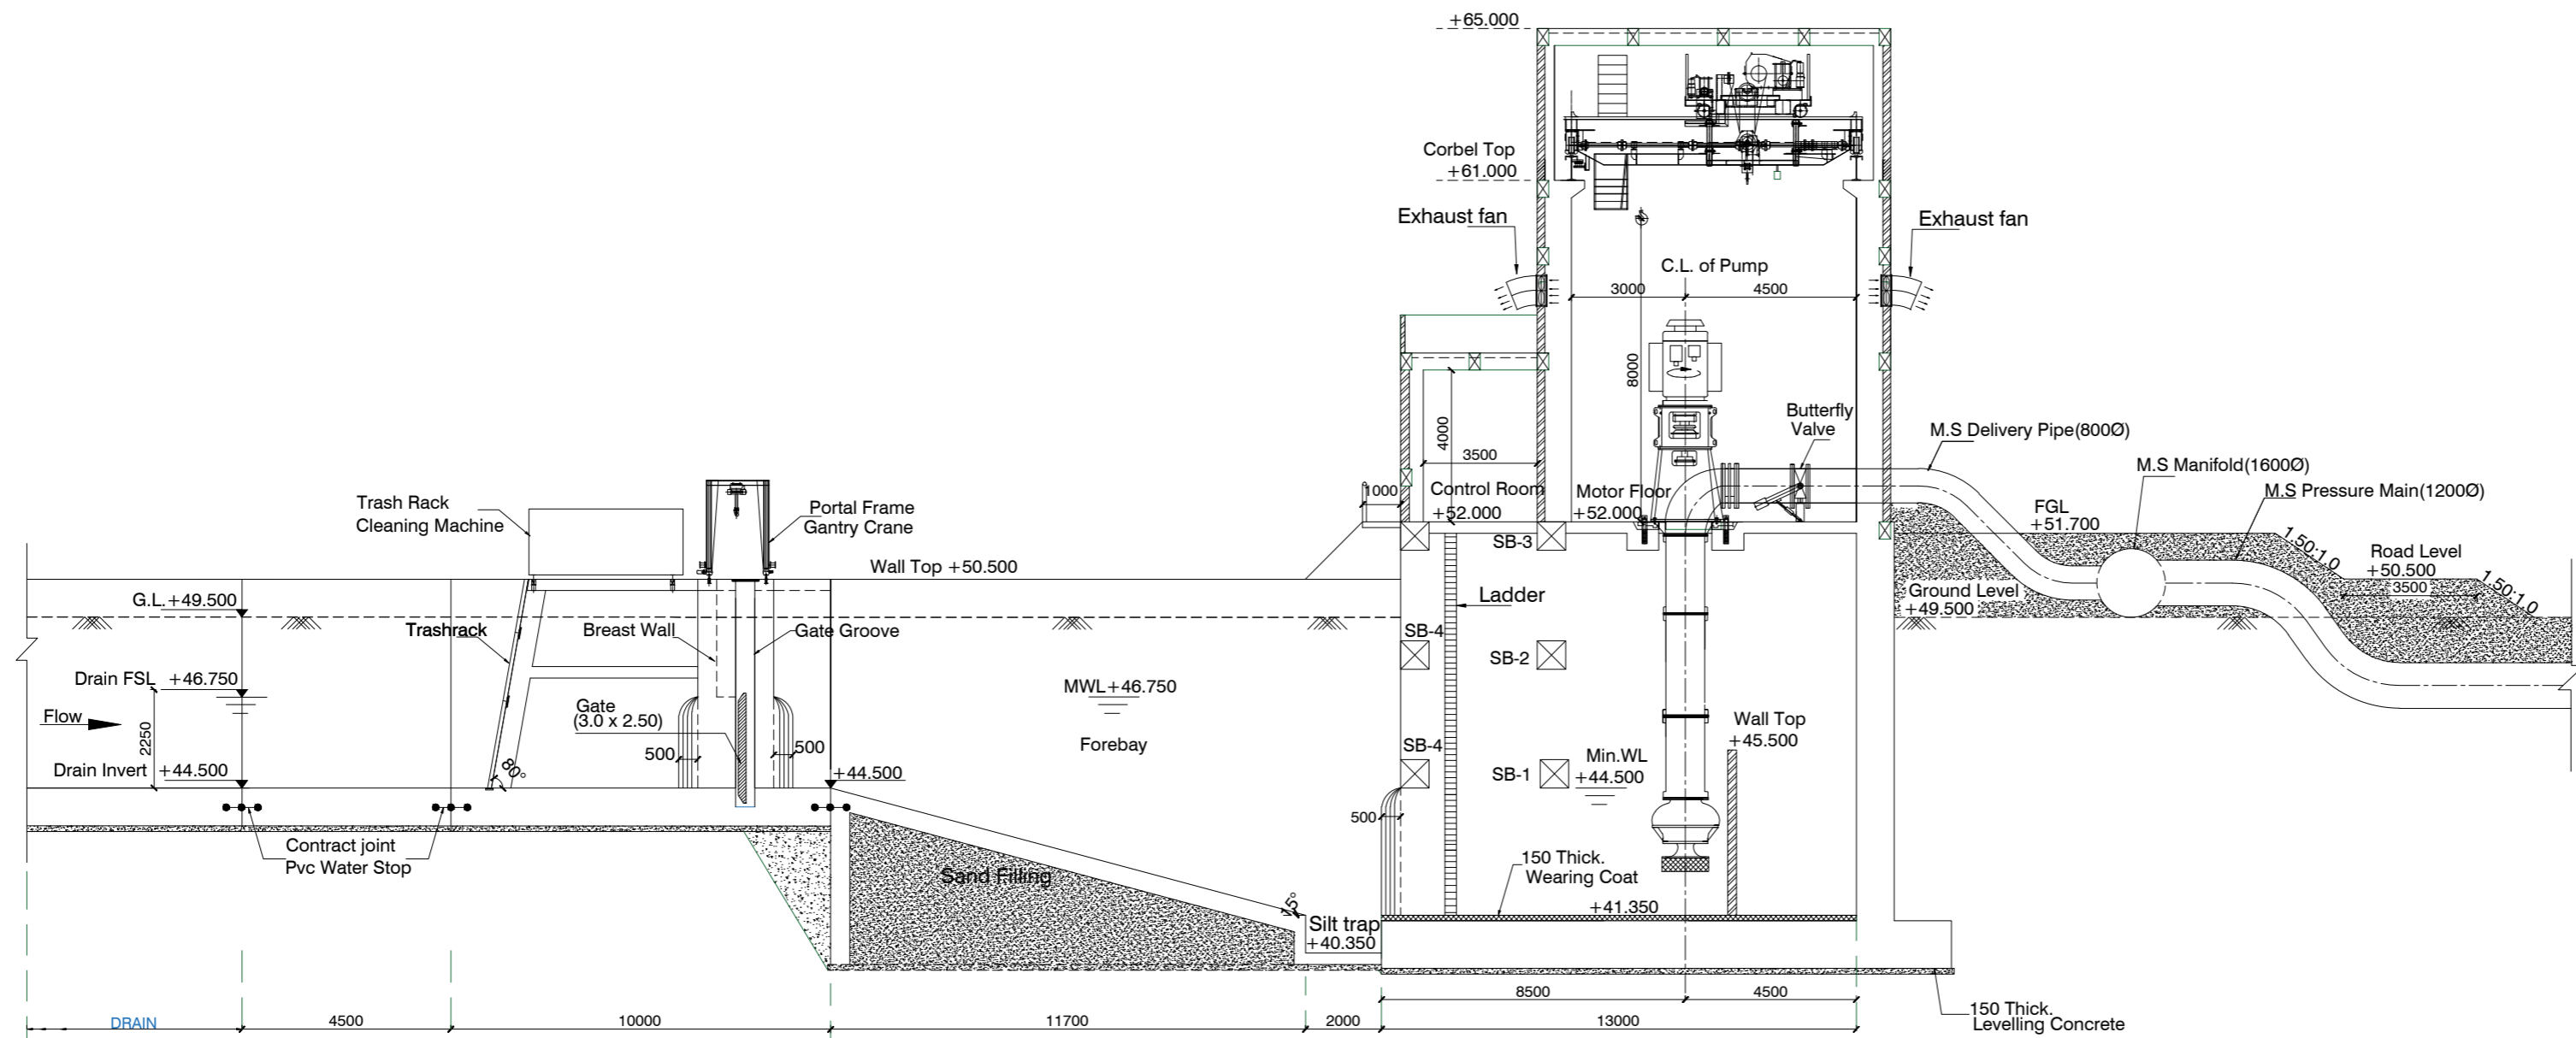

SECTION : A-A

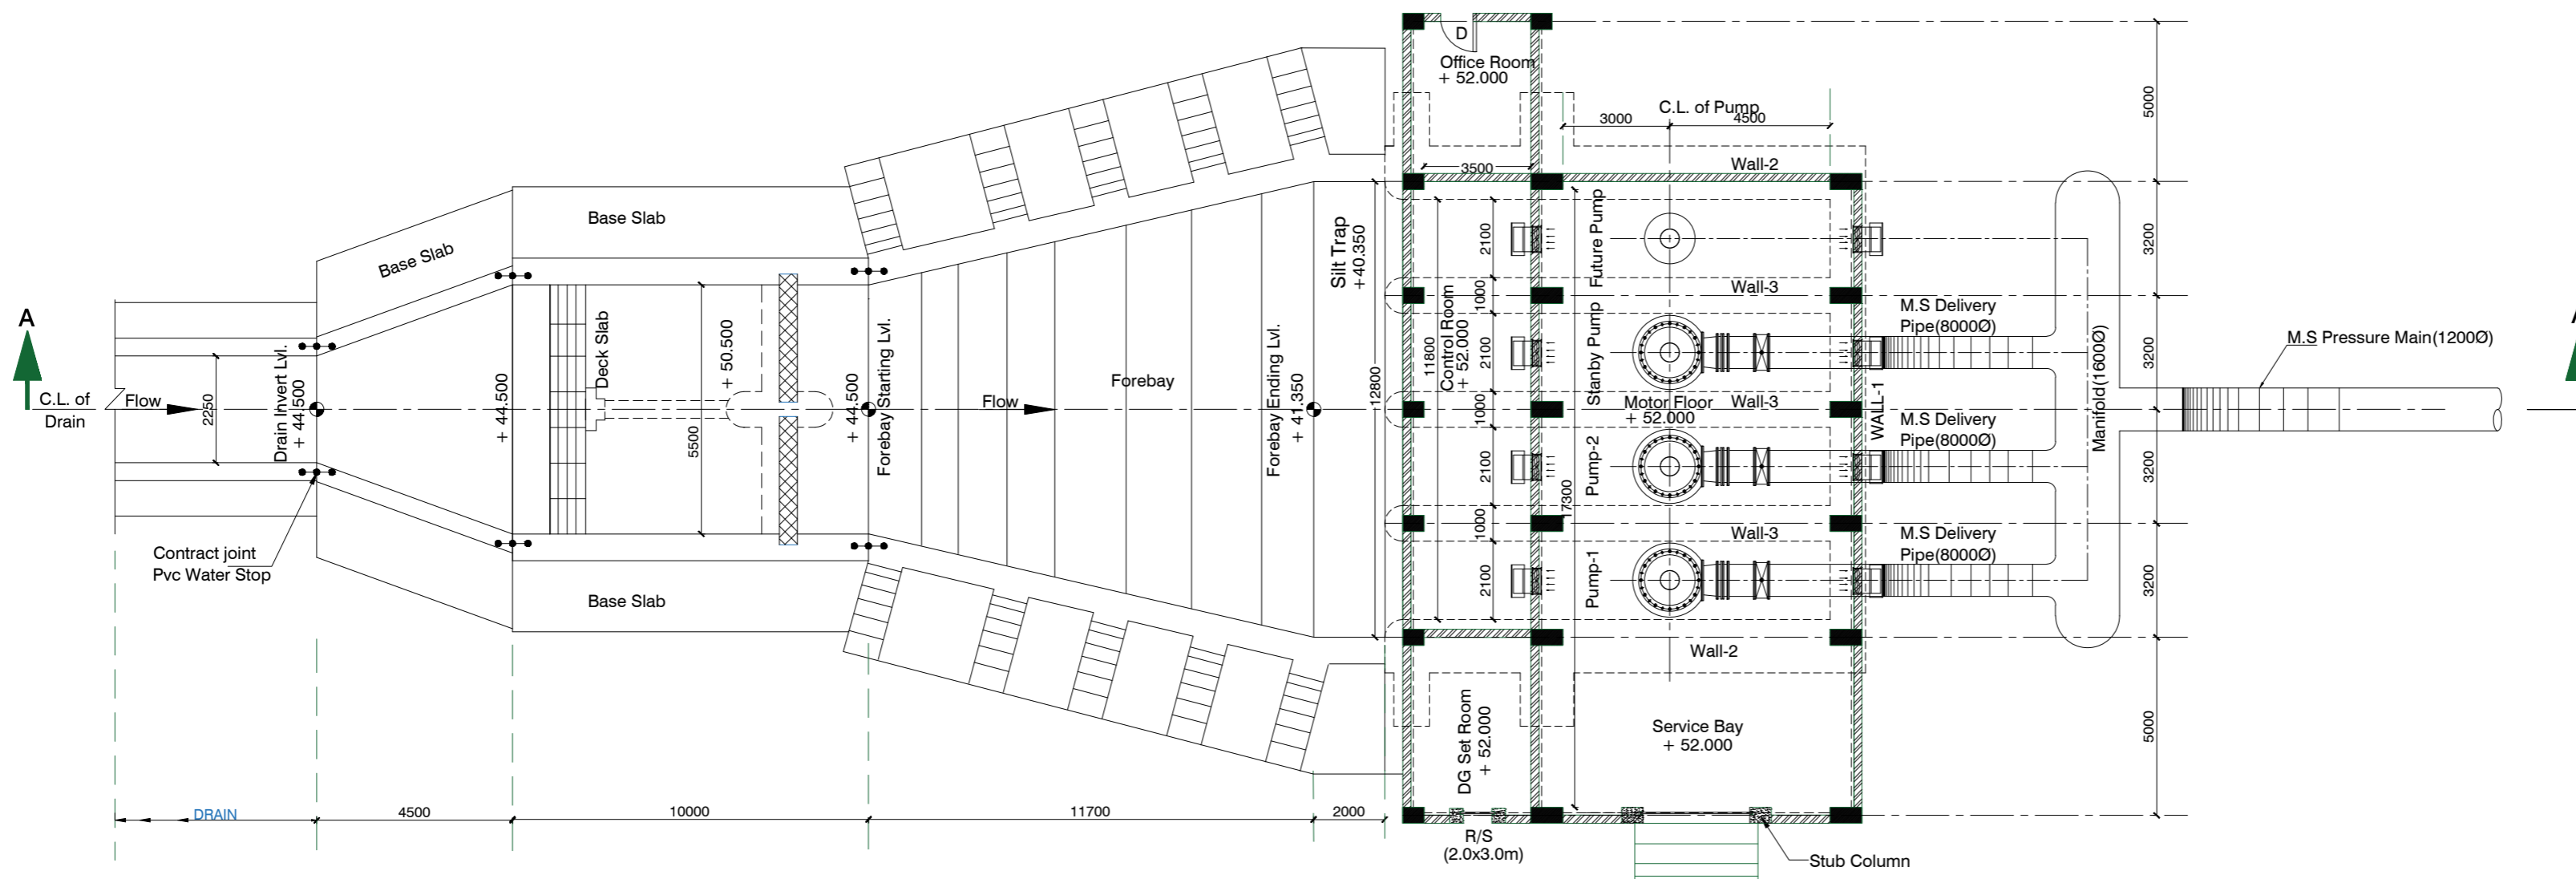

FLOOR PLAN AT EL: +52.000

- NOTES:**
1. ALL DIMENSIONS ARE IN MILLIMETRES & LEVELS ARE IN METERS.
 2. DO NOT SCALE THE DRAWING.


ISSUED FOR TENDER

Rev	Description	By	Verified	Date	Scales
R1	ISSUED FOR TENDER			25.09.2020	NTS SCALES SHOWN ARE FOR AN A0 SIZE ORIGINAL DRAWING


Client

BIHAR URBAN INFRASTRUCTURE DEVELOPMENT CORPORATION LIMITED (BUIDCO)

Project	CONSULTANCY SERVICES FOR PLANNING, DESIGN & PREPARING DPR AND BID DOCUMENT FOR COMPREHENSIVE STORM WATER DRAINAGE SYSTEM FOR PATNA NAGAR NIGAM, KHAGUL, DANAPUR, PHULWARISHARIF AND ADJOINING AREA	
Drawing Title	CIVIL GAD OF DRAINAGE PUMPING STATION AT KHAGUL - DANAPUR NEAR HITECH HOSPITAL	
Drawing No	2333-GAD-002	Rev R1

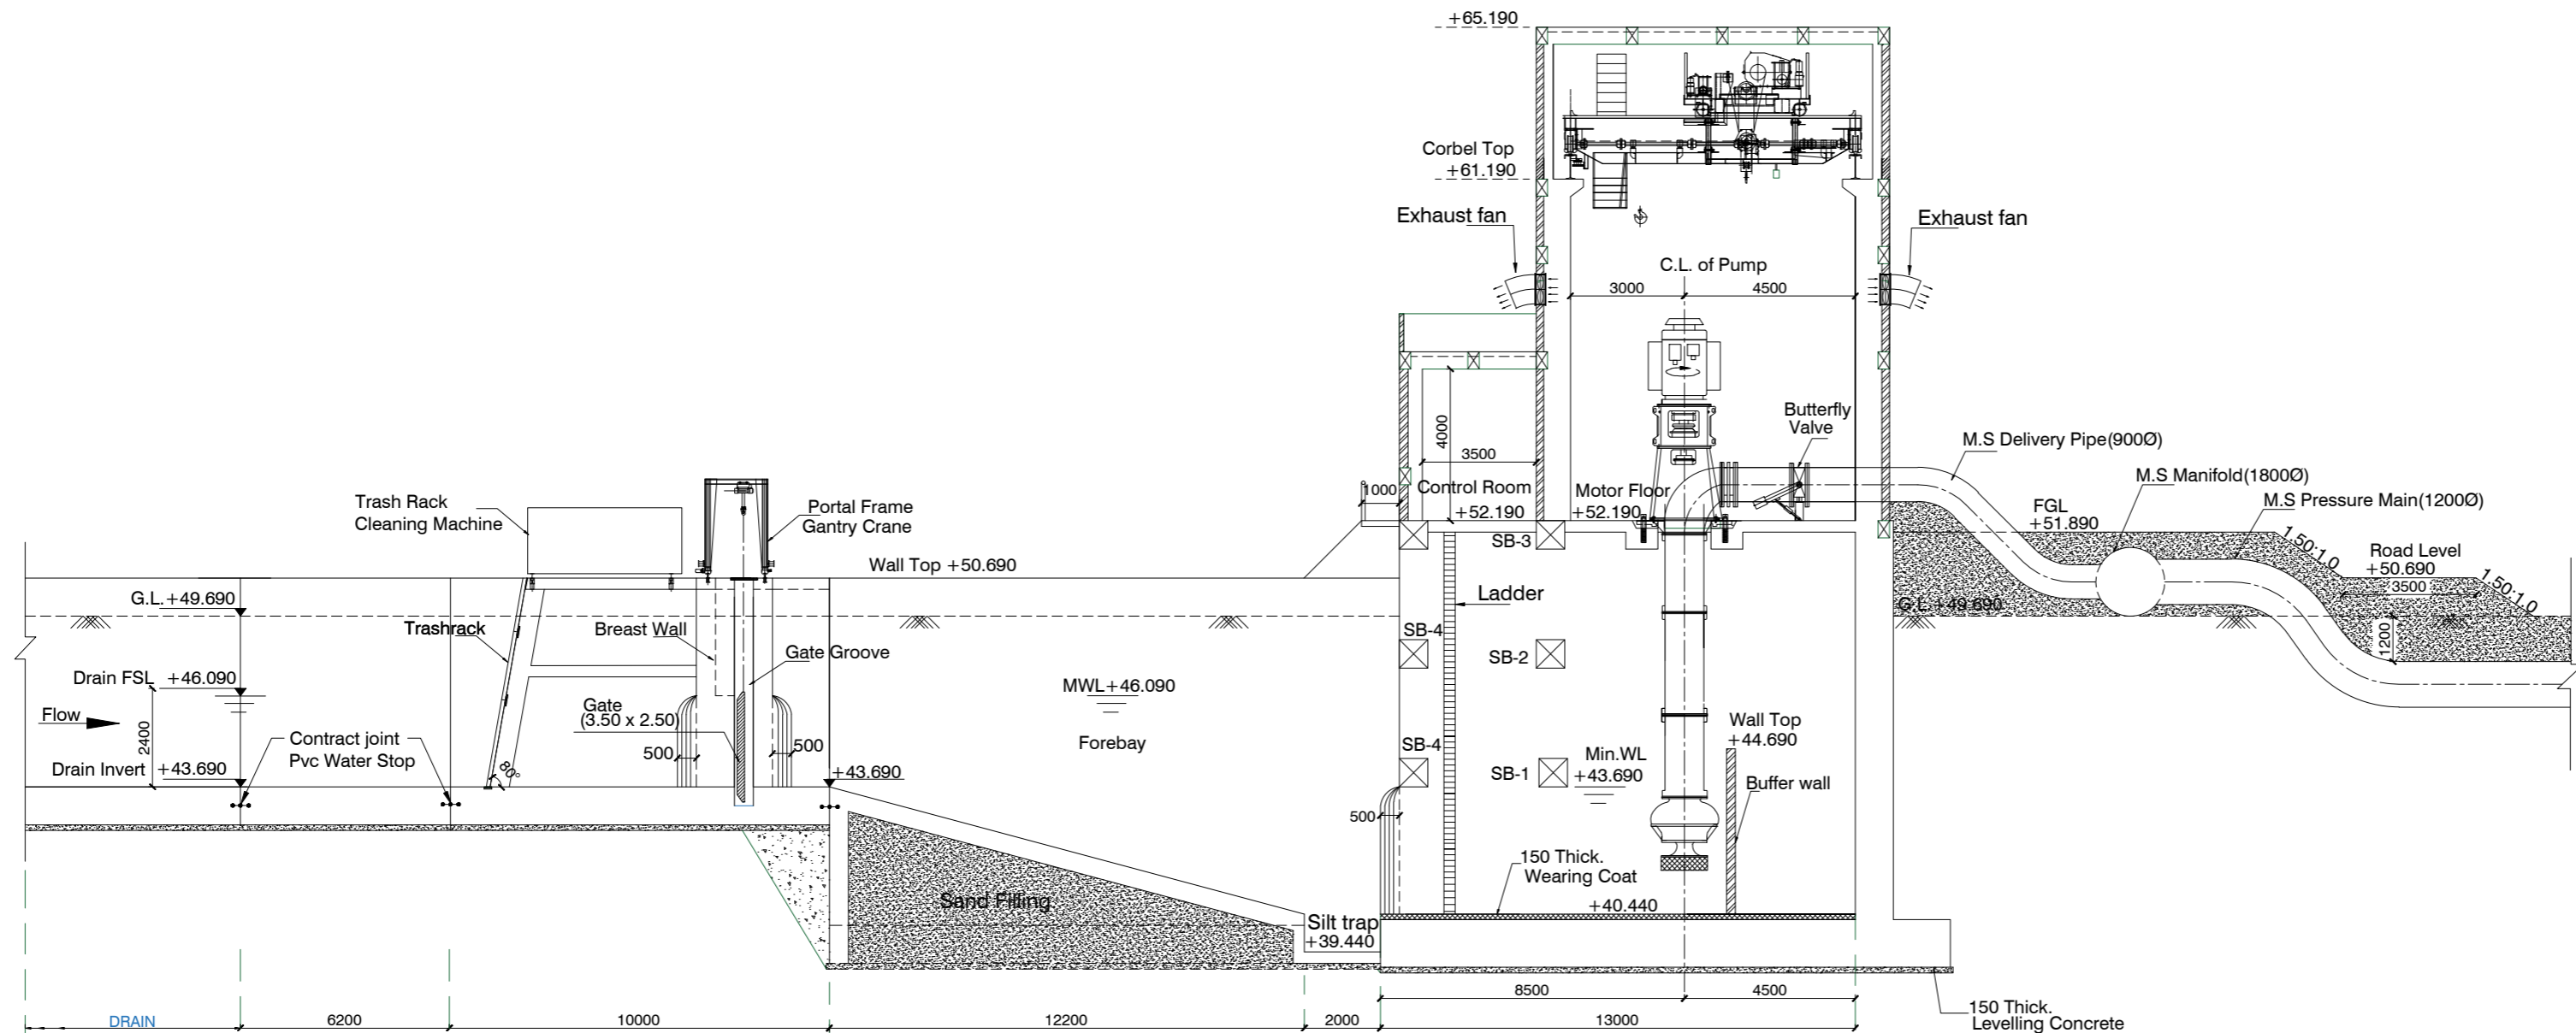

SECTION : A-A

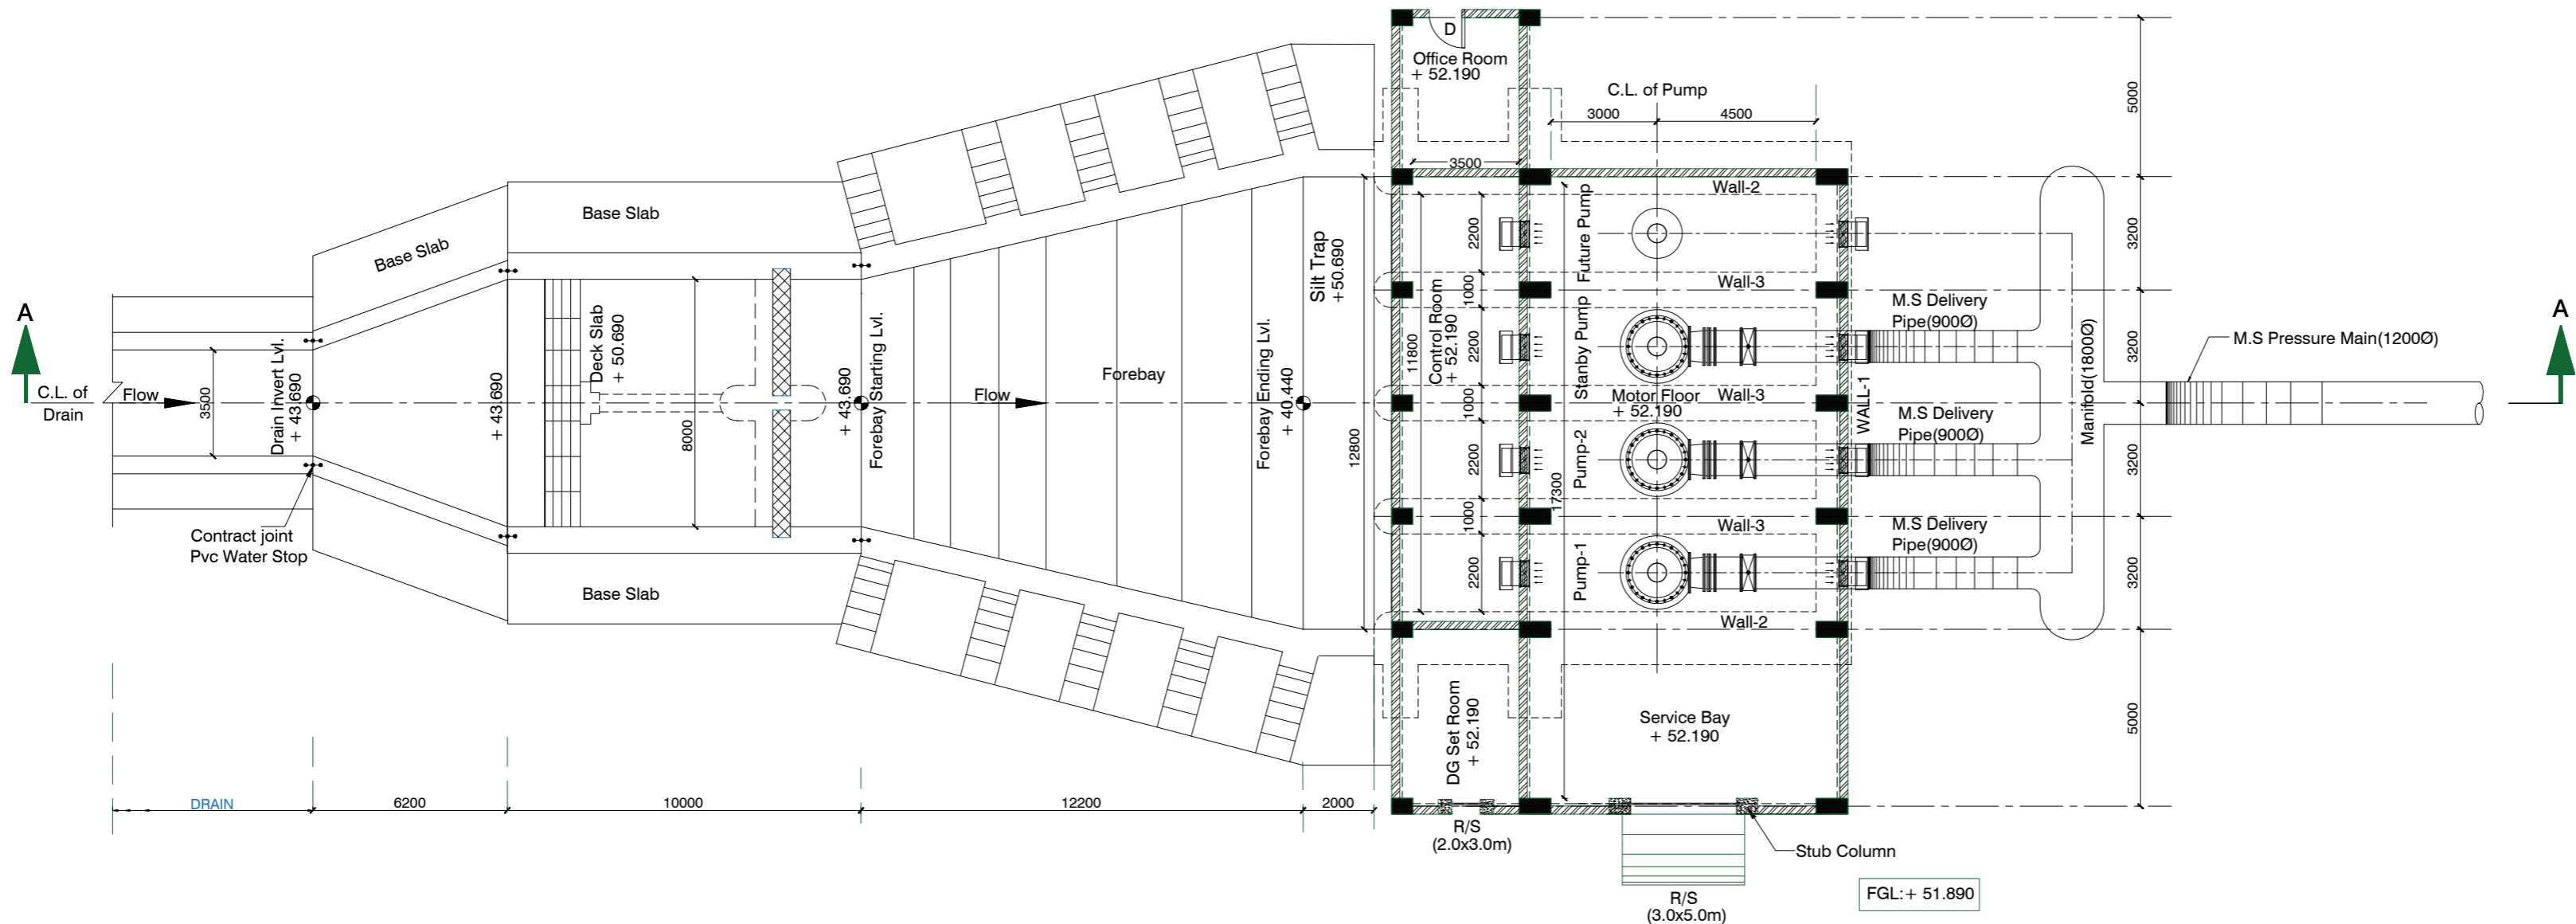

FLOOR PLAN AT EL: +52.190

NOTES:
 1. ALL DIMENSIONS ARE IN MILLIMETRES & LEVELS ARE IN METERS.
 2. DO NOT SCALE THE DRAWING.

ISSUED FOR TENDER

Rev	Description	By	Verified	Date	Scales
R0	ISSUED FOR TENDER			25.09.2020	NTS SCALES SHOWN ARE FOR AN A0 SIZE ORIGINAL DRAWING


Client

BIHAR URBAN INFRASTRUCTURE DEVELOPMENT CORPORATION LIMITED (BUIDCO)


Project	CONSULTANCY SERVICES FOR PLANNING, DESIGN & PREPARING DPR AND BID DOCUMENT FOR COMPREHENSIVE STORM WATER DRAINAGE SYSTEM FOR PATNA NAGAR NIGAM, KHAGAUL, DANAPUR, PHULWARISHARIF AND ADJOINING AREA	
Drawing Title	CIVIL GAD OF DRAINAGE PUMPING STATION AT BAKRI BAZAR	
Drawing No	2333-GAD-003	Rev R0

NOTES:

1. ALL DIMENSIONS ARE IN MILLIMETRES & LEVELS ARE IN METERS.
2. DO NOT SCALE THE DRAWING.

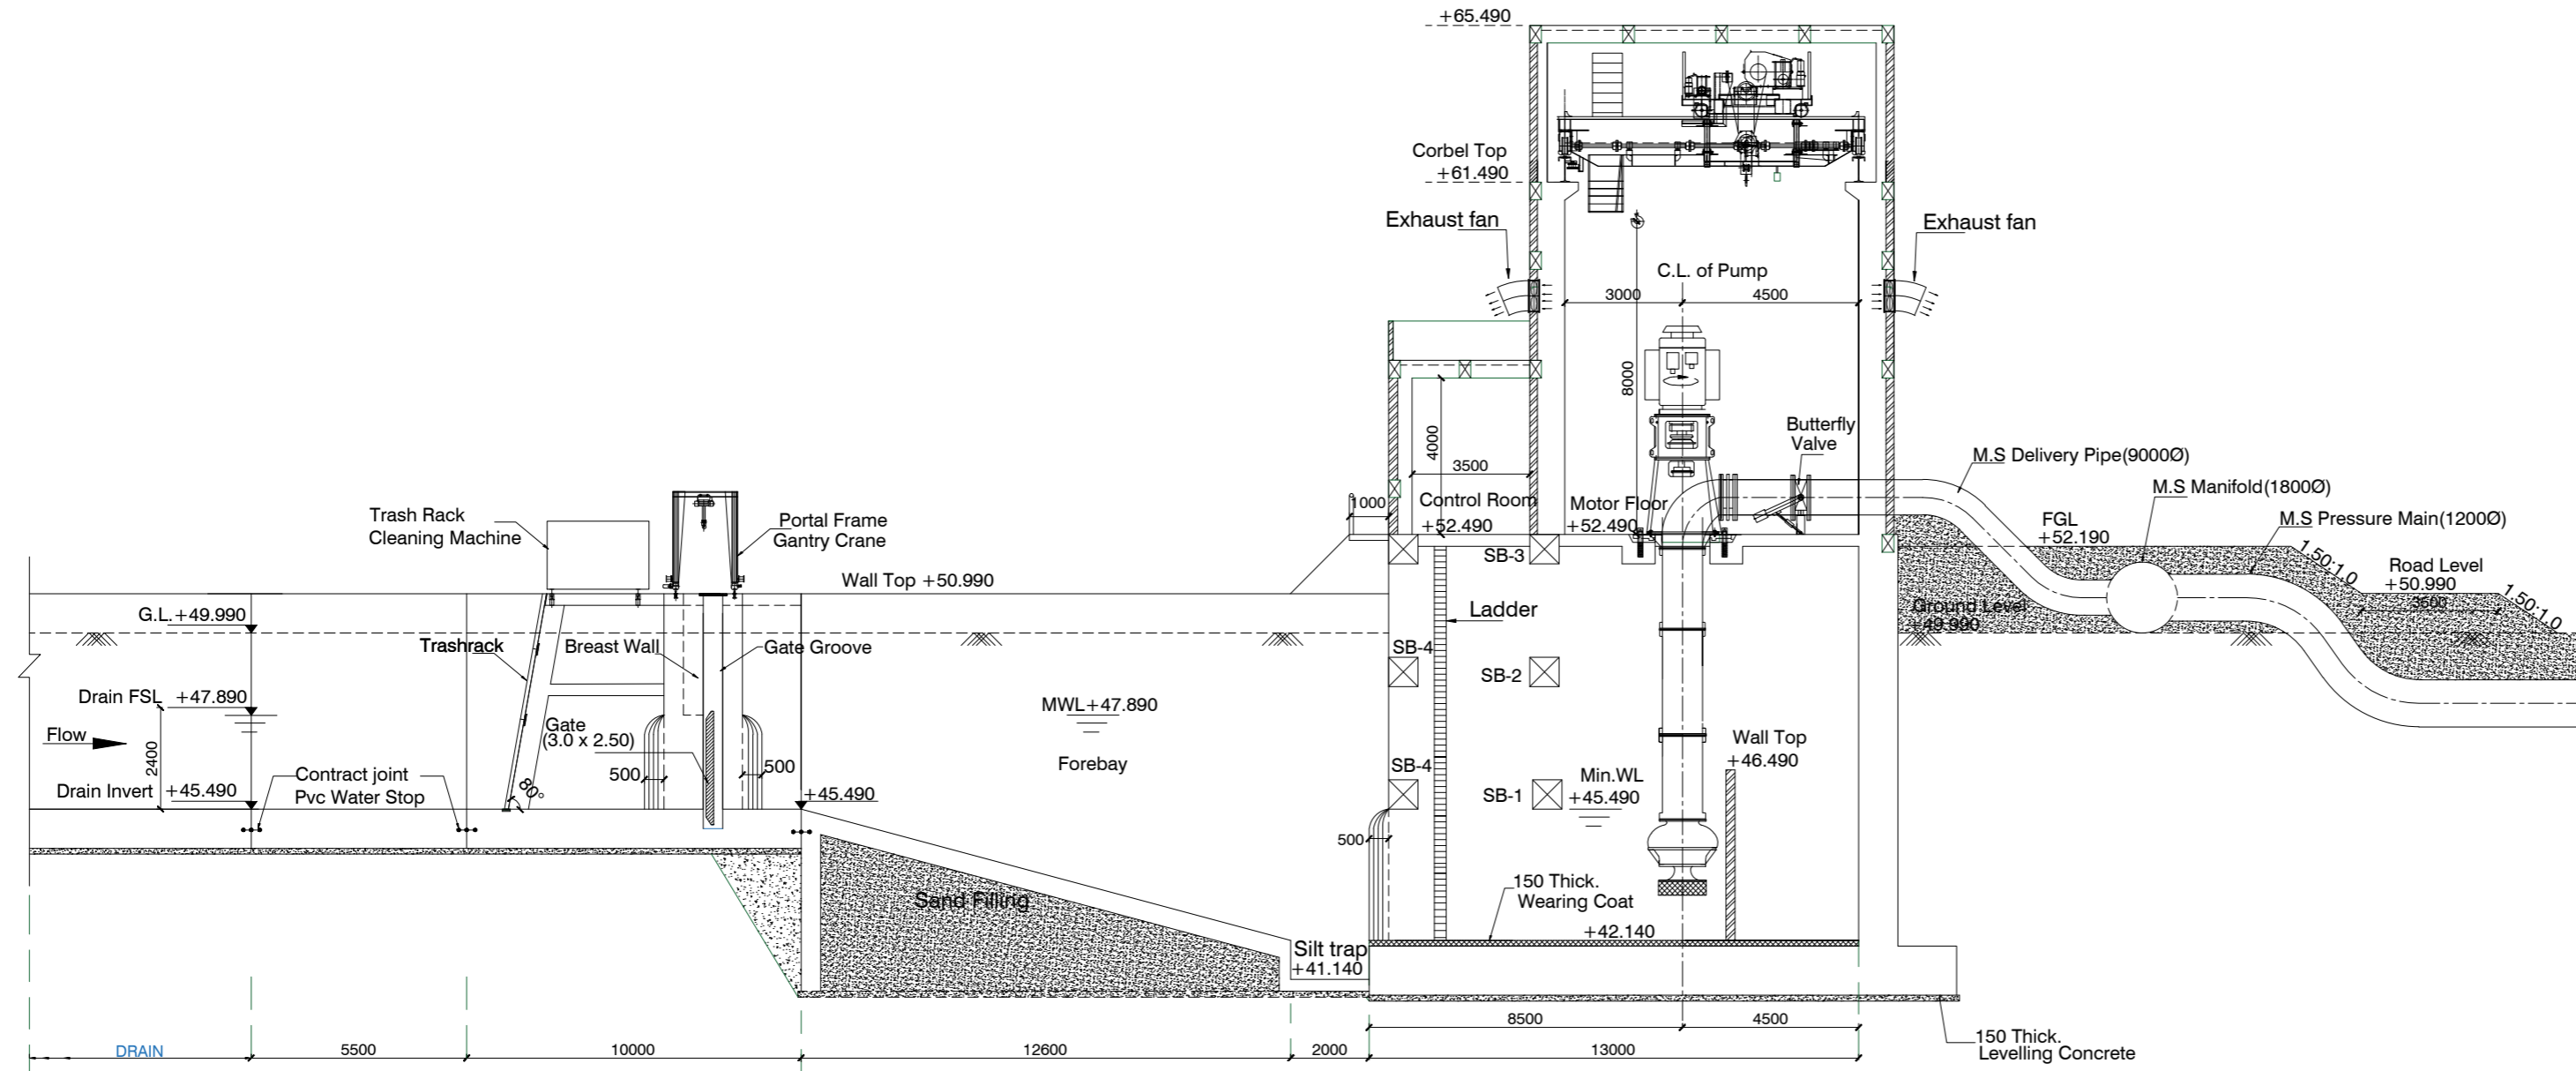

SECTION : A-A

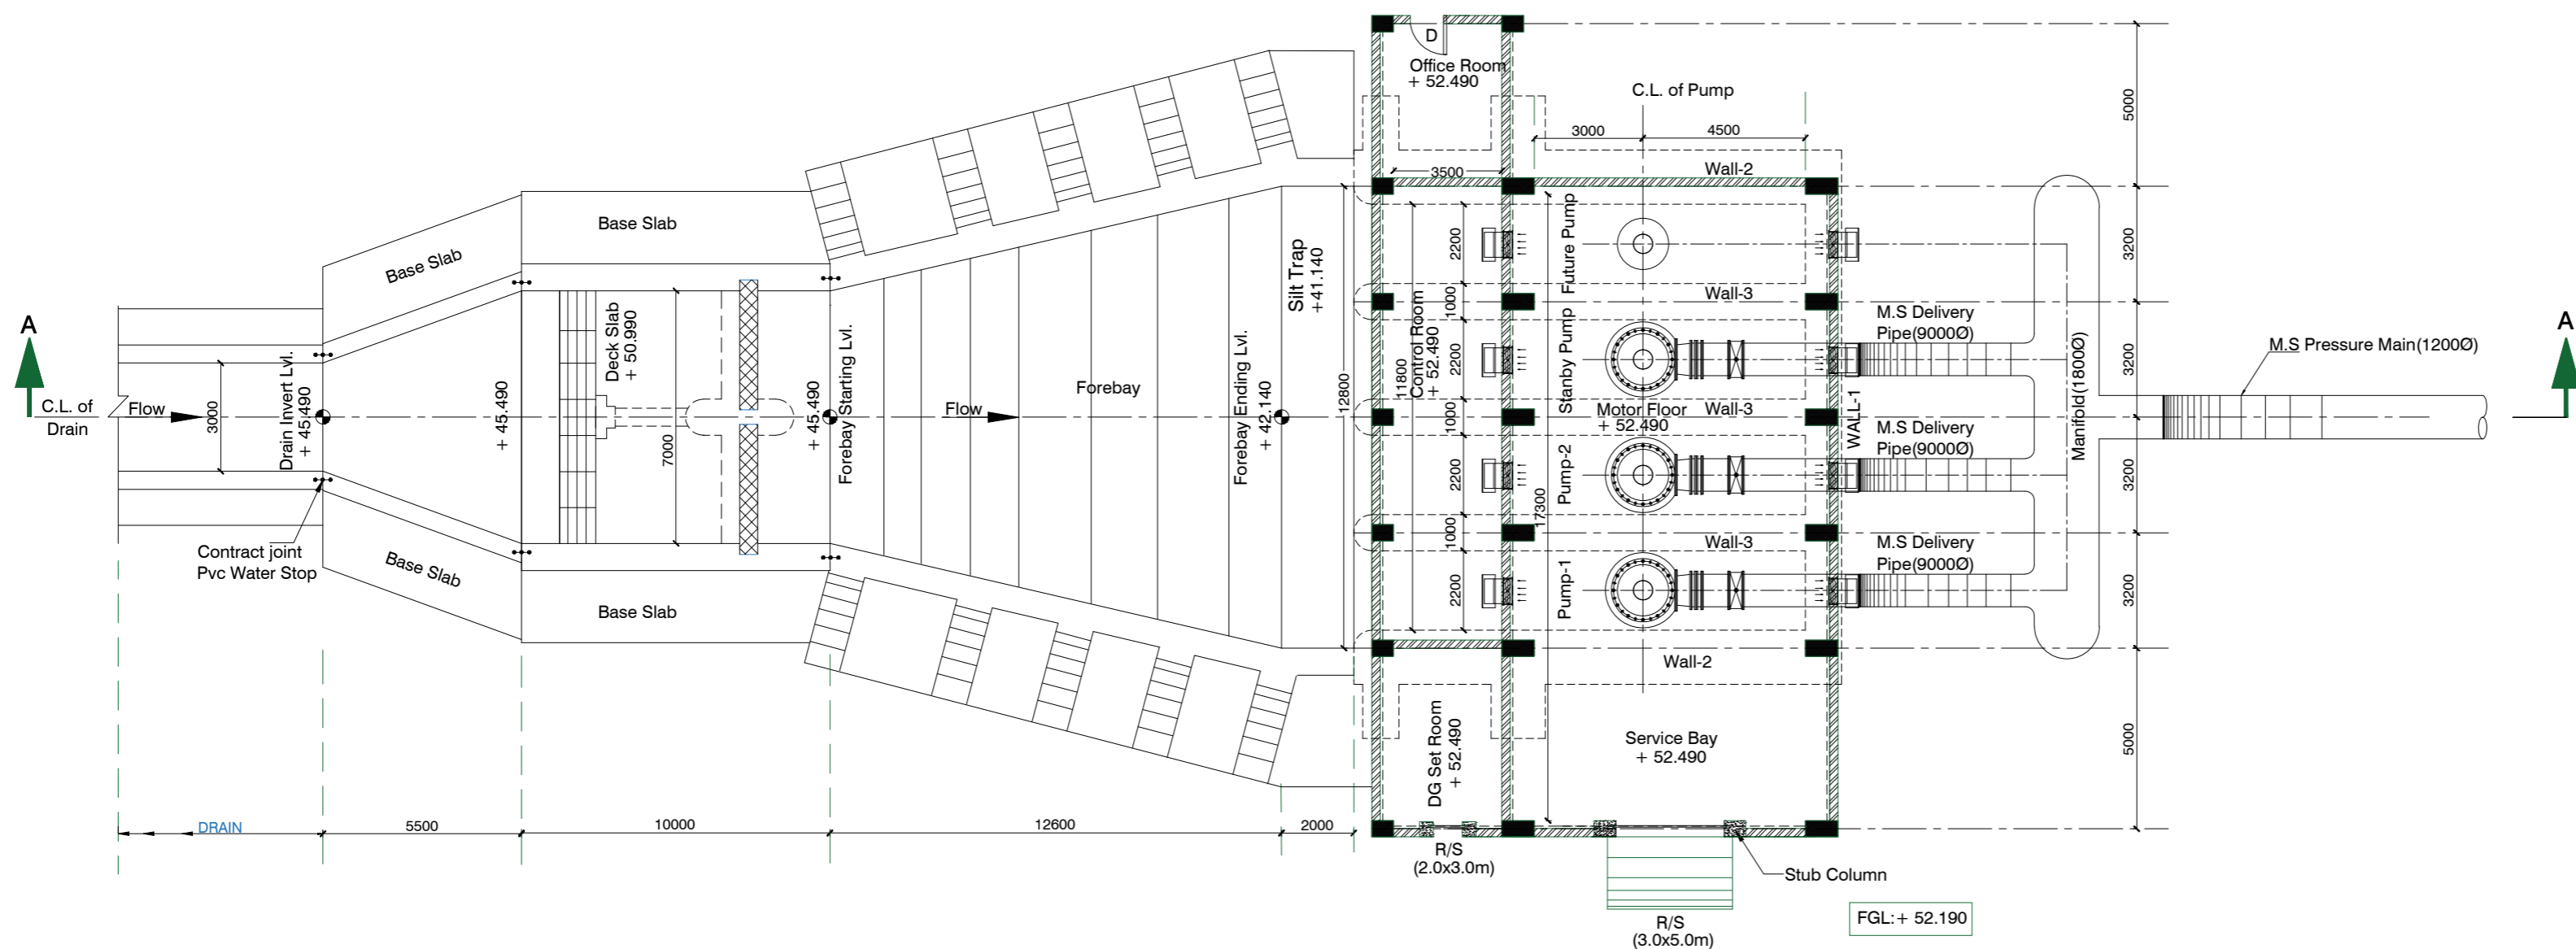

FLOOR PLAN AT EL: +52.490

ISSUED FOR TENDER

Rev	Description	By	Verified	Date	Scales
					NTS
R0	ISSUED FOR TENDER			25.09.2020	SCALES SHOWN ARE FOR AN A0 SIZE ORIGINAL DRAWING


Client

BIHAR URBAN INFRASTRUCTURE DEVELOPMENT CORPORATION LIMITED (BUIDCO)


Project	CONSULTANCY SERVICES FOR PLANNING, DESIGN & PREPARING DPR AND BID DOCUMENT FOR COMPREHENSIVE STORM WATER DRAINAGE SYSTEM FOR PATNA NAGAR NIGAM, KHAGAUL, DANAPUR, PHULWARISHARIF AND ADJOINING AREA		
Drawing Title	CIVIL GAD OF DRAINAGE PUMPING STATION AT KARORI CHAK		
Drawing No	2333-GAD-004	Rev	R0

NOTES:

1. ALL DIMENSIONS ARE IN MILLIMETRES & LEVELS ARE IN METERS.
2. DO NOT SCALE THE DRAWING.

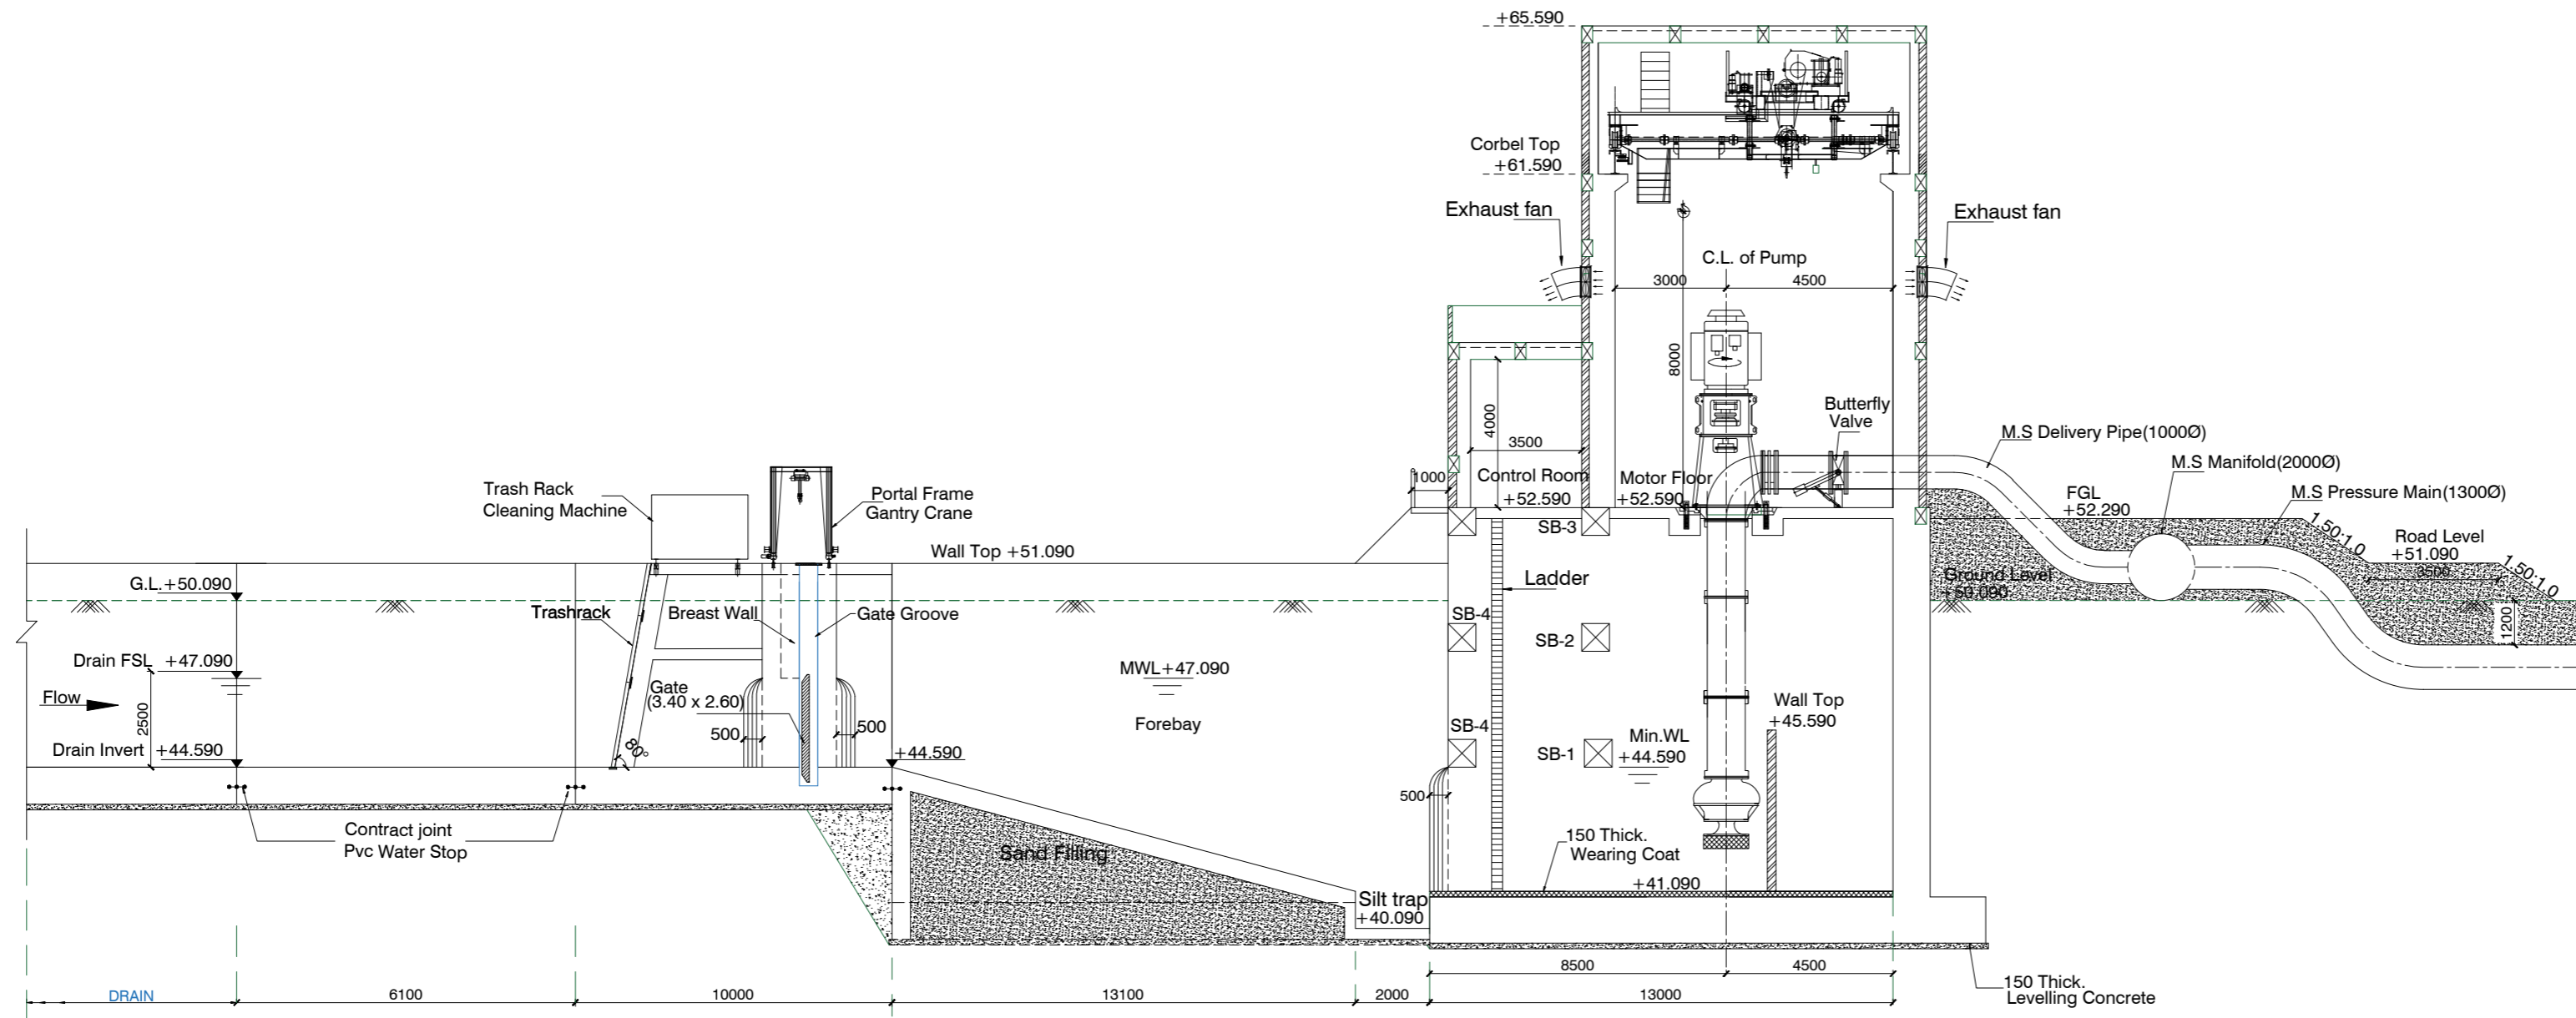

SECTION : A-A

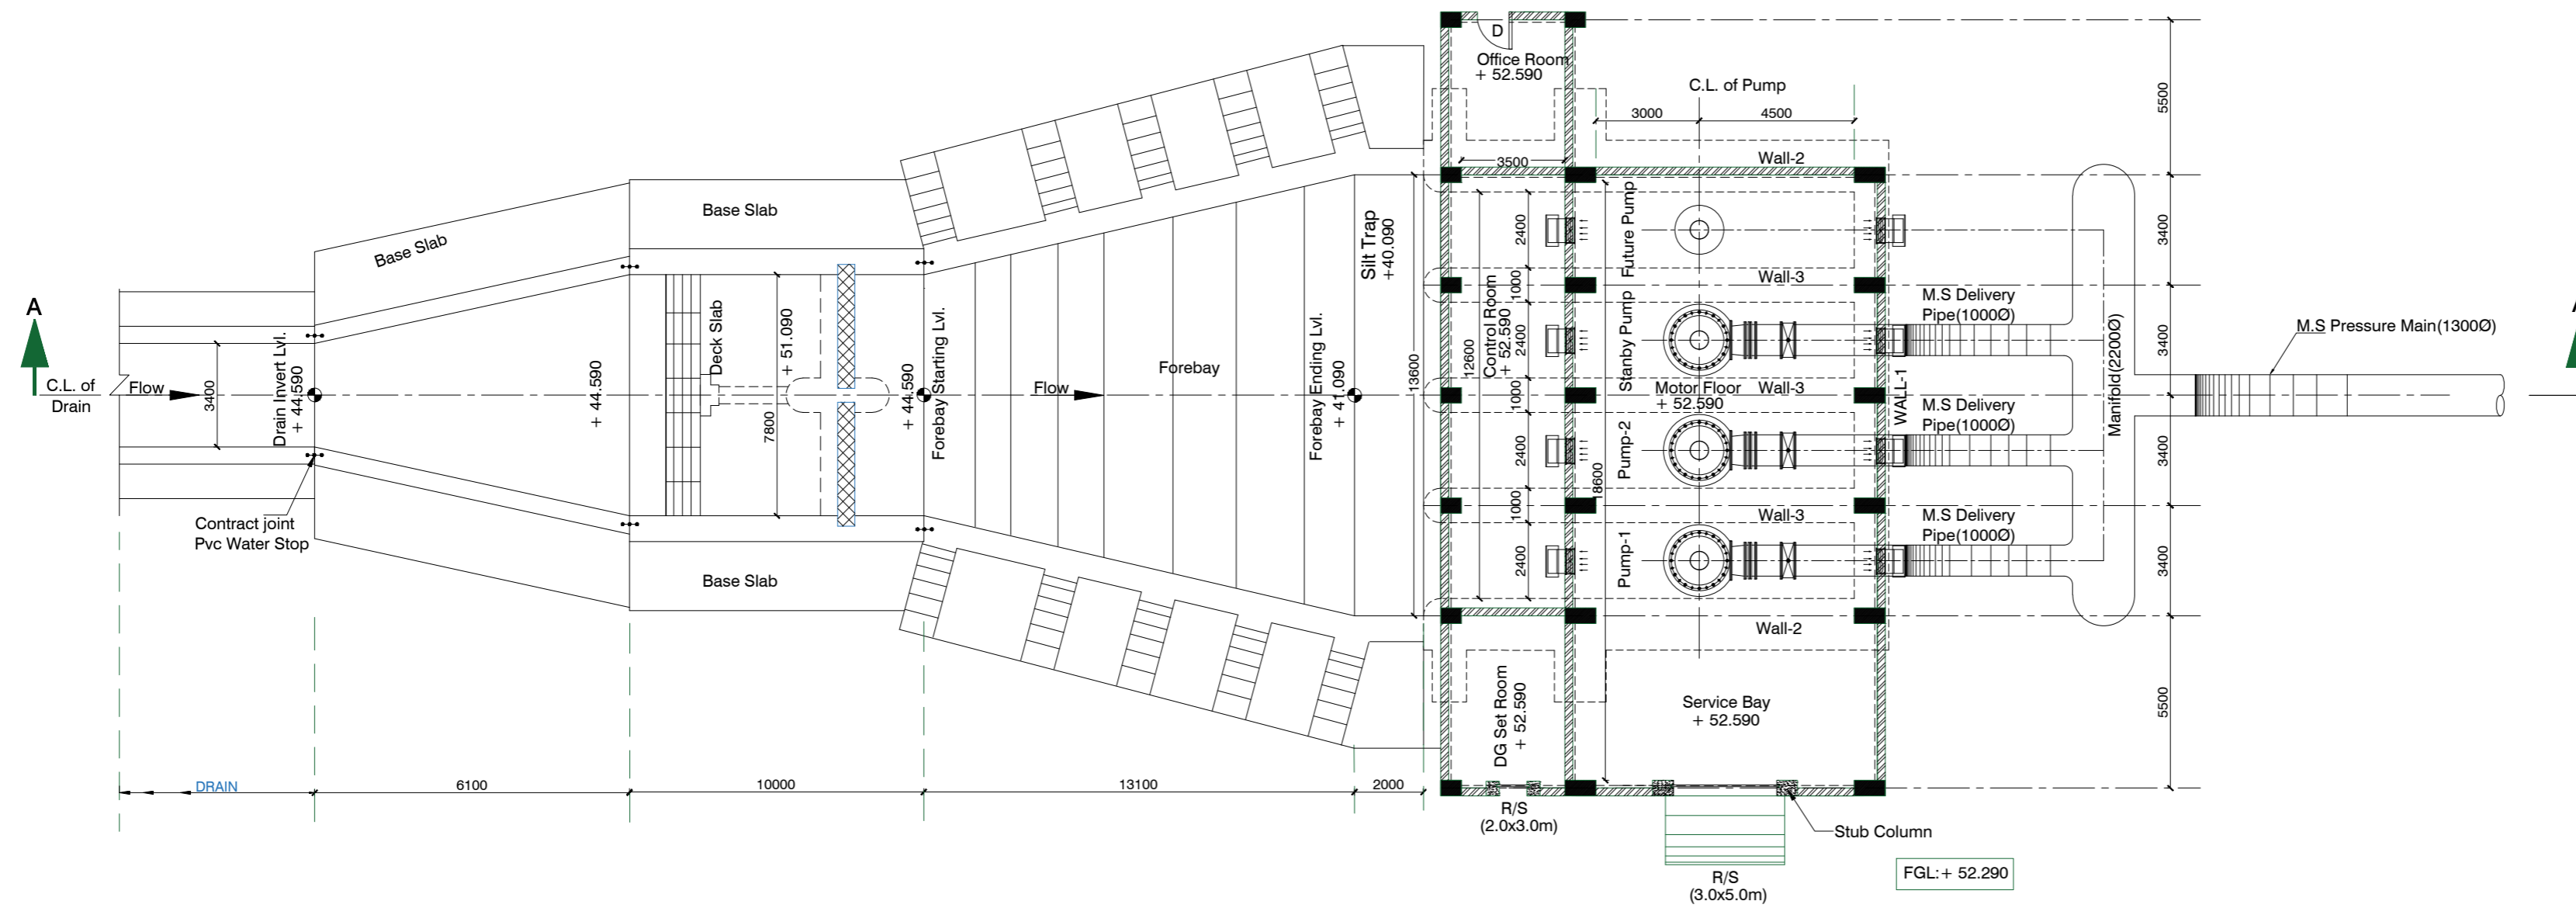

FLOOR PLAN AT EL: +52.590

ISSUED FOR TENDER

Rev	Description	By	Verified	Date	Scales
					<p>NTS</p> <p>SCALES SHOWN ARE FOR AN A0 SIZE ORIGINAL DRAWING</p>
R0	ISSUED FOR TENDER			25.09.2020	


Client

BIHAR URBAN INFRASTRUCTURE DEVELOPMENT CORPORATION LIMITED (BUIDCO)


Project	CONSULTANCY SERVICES FOR PLANNING, DESIGN & PREPARING DPR AND BID DOCUMENT FOR COMPREHENSIVE STORM WATER DRAINAGE SYSTEM FOR PATNA NAGAR NIGAM, KHAGAUL, DANAPUR, PHULWARISHARIF AND ADJOINING AREA		
Drawing Title	CIVIL GAD OF DRAINAGE PUMPING STATION AT DASARATHA		
Drawing No	2333-GAD-005	Rev	R0

NOTES:

1. ALL DIMENSIONS ARE IN MILLIMETRES & LEVELS ARE IN METERS.
2. DO NOT SCALE THE DRAWING.

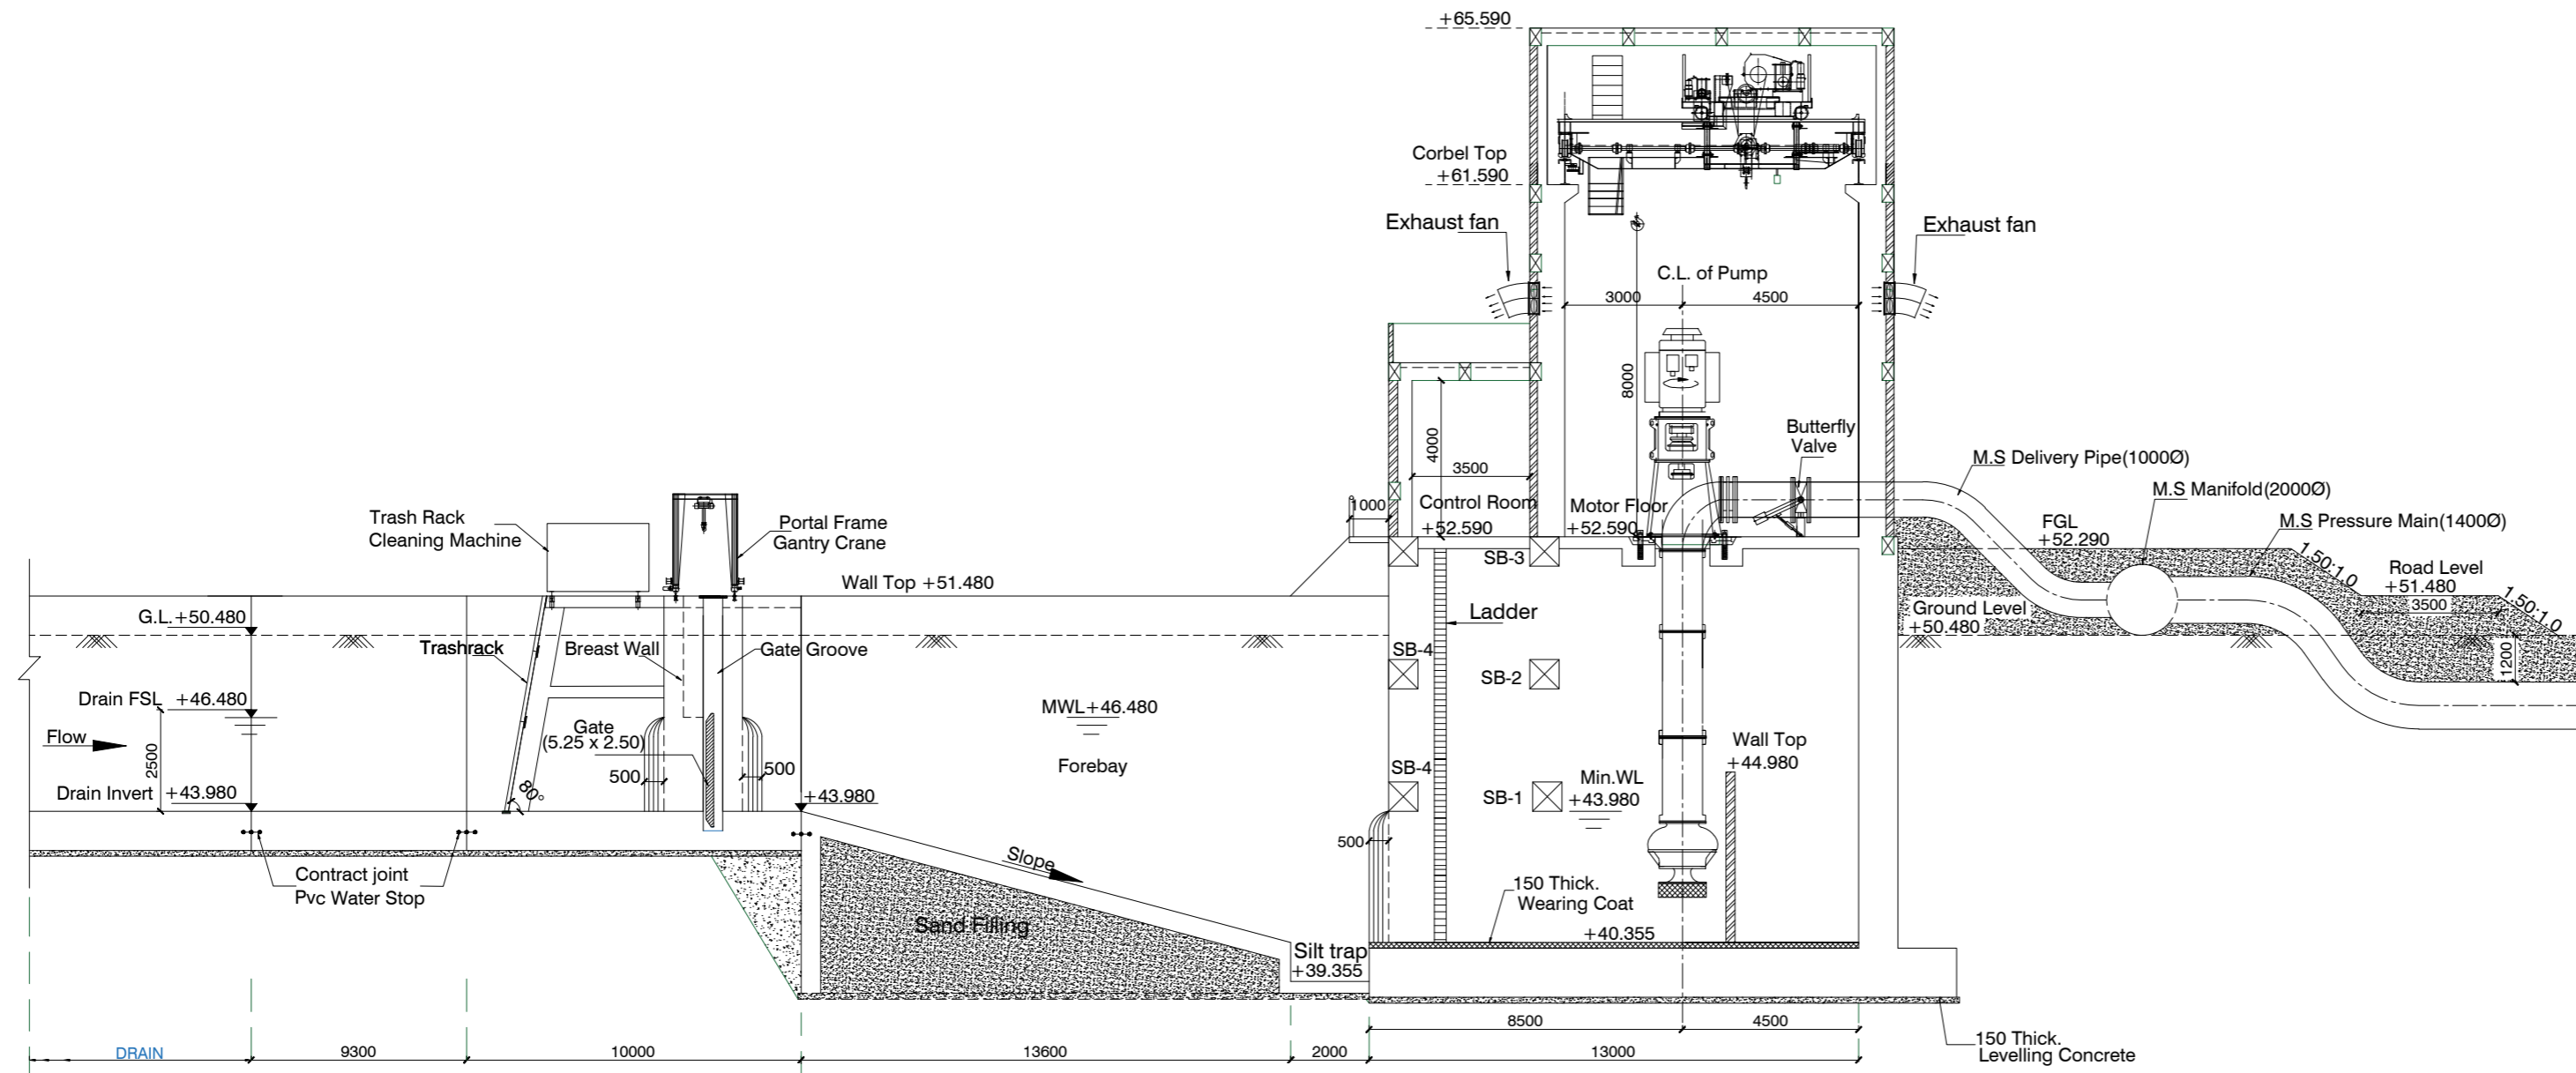

SECTION : A-A

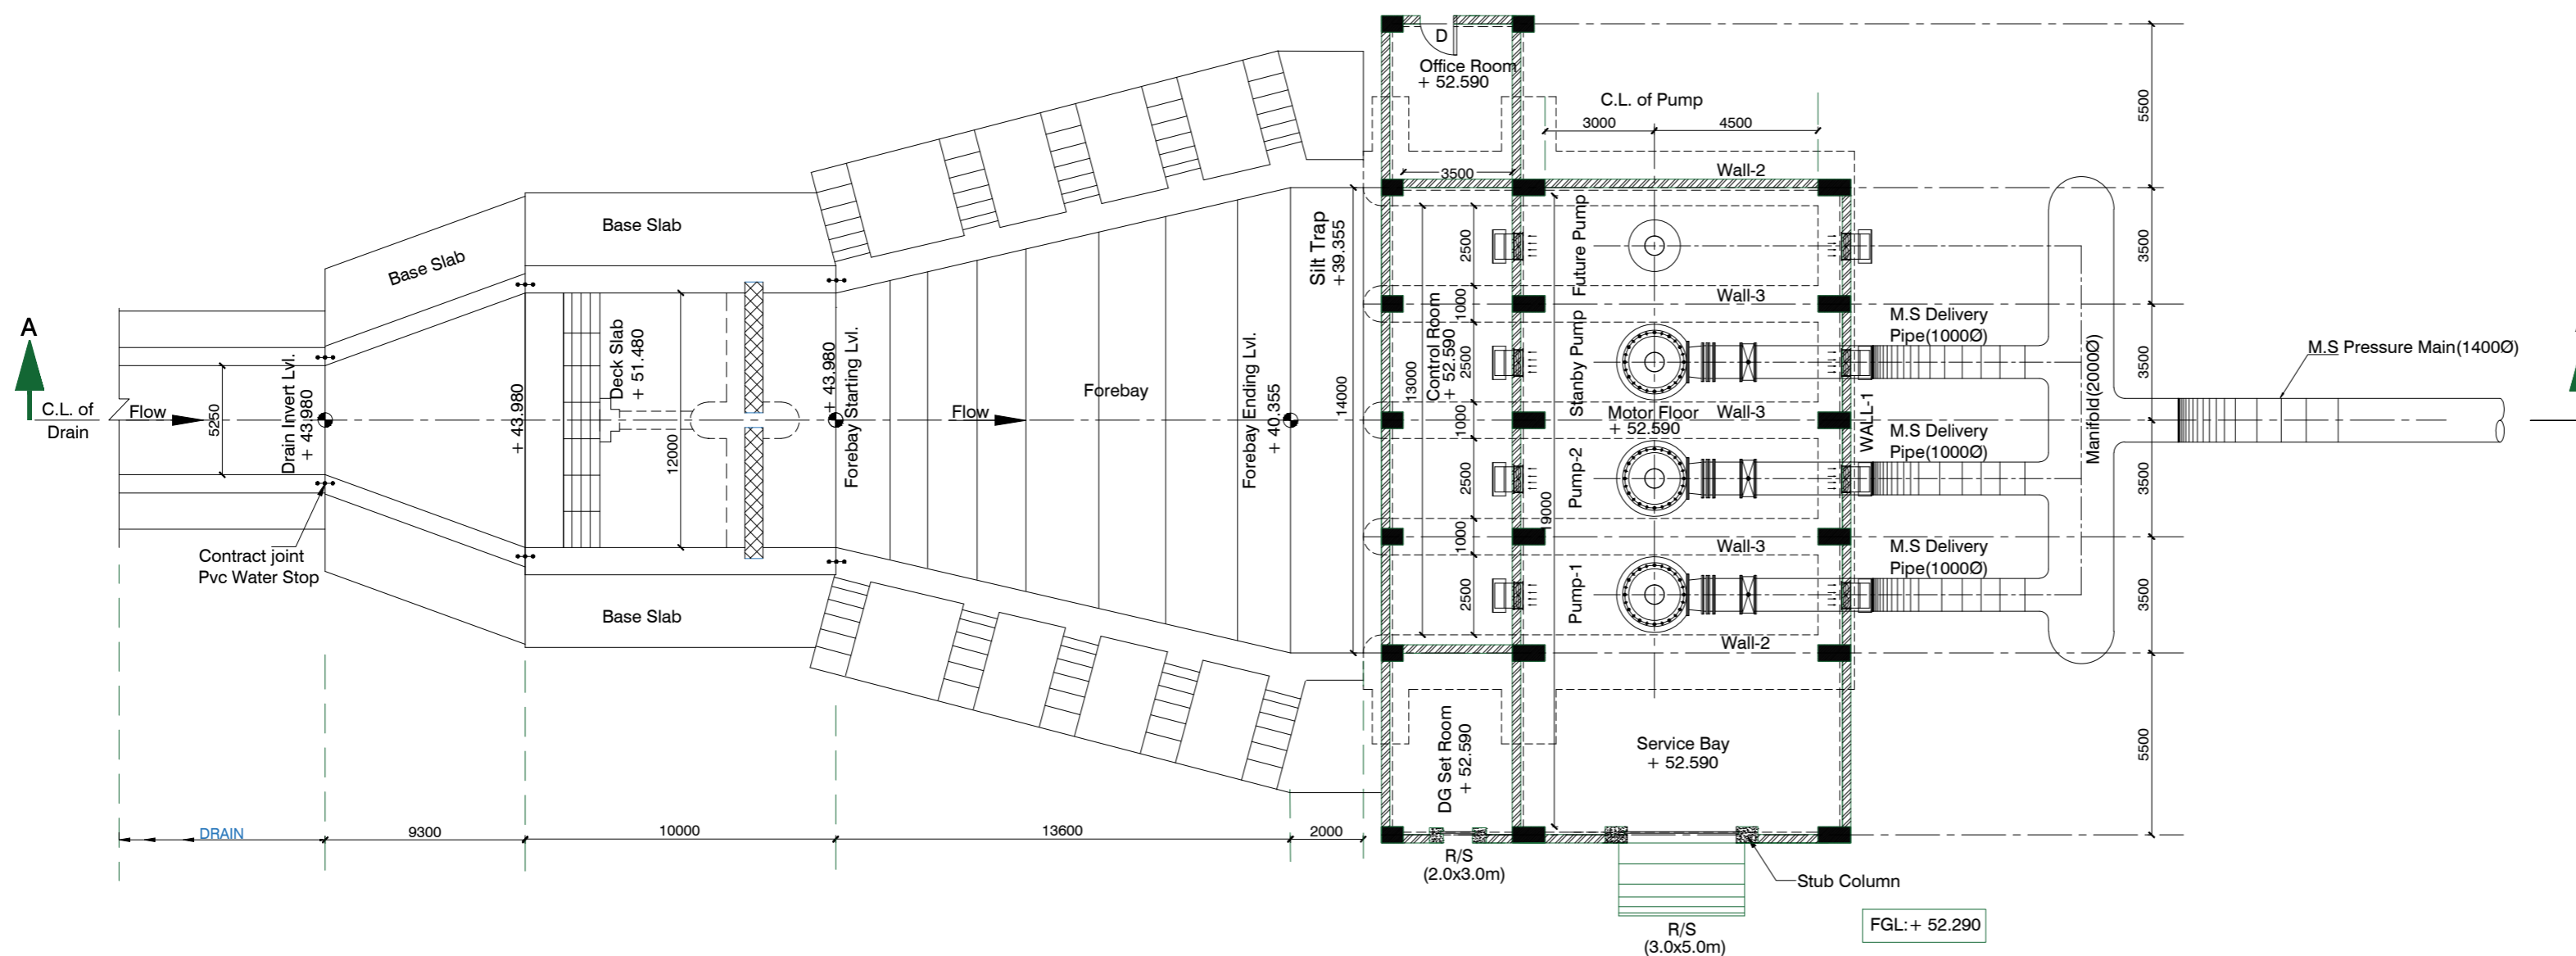


FLOOR PLAN AT EL: +52.590

ISSUED FOR TENDER


Rev	Description	By	Verified	Date	Scales	Client	Project	Drawing Title	Drawing No	Rev
					NTS SCALES SHOWN ARE FOR AN A0 SIZE ORIGINAL DRAWING	 BIHAR URBAN INFRASTRUCTURE DEVELOPMENT CORPORATION LIMITED (BUIDCO)	CONSULTANCY SERVICES FOR PLANNING, DESIGN & PREPARING DPR AND BID DOCUMENT FOR COMPREHENSIVE STORM WATER DRAINAGE SYSTEM FOR PATNA NAGAR NIGAM, KHAGAUL, DANAPUR, PHULWARISHARIF AND ADJOINING AREA	CIVIL GAD OF DRAINAGE PUMPING STATION AT DIGHA (NEAR OLD THANA)	2333-GAD-006	R0
R0	ISSUED FOR TENDER			25.09.2020						

NOTES:

1. ALL DIMENSIONS ARE IN MILLIMETRES & LEVELS ARE IN METERS.
2. DO NOT SCALE THE DRAWING.

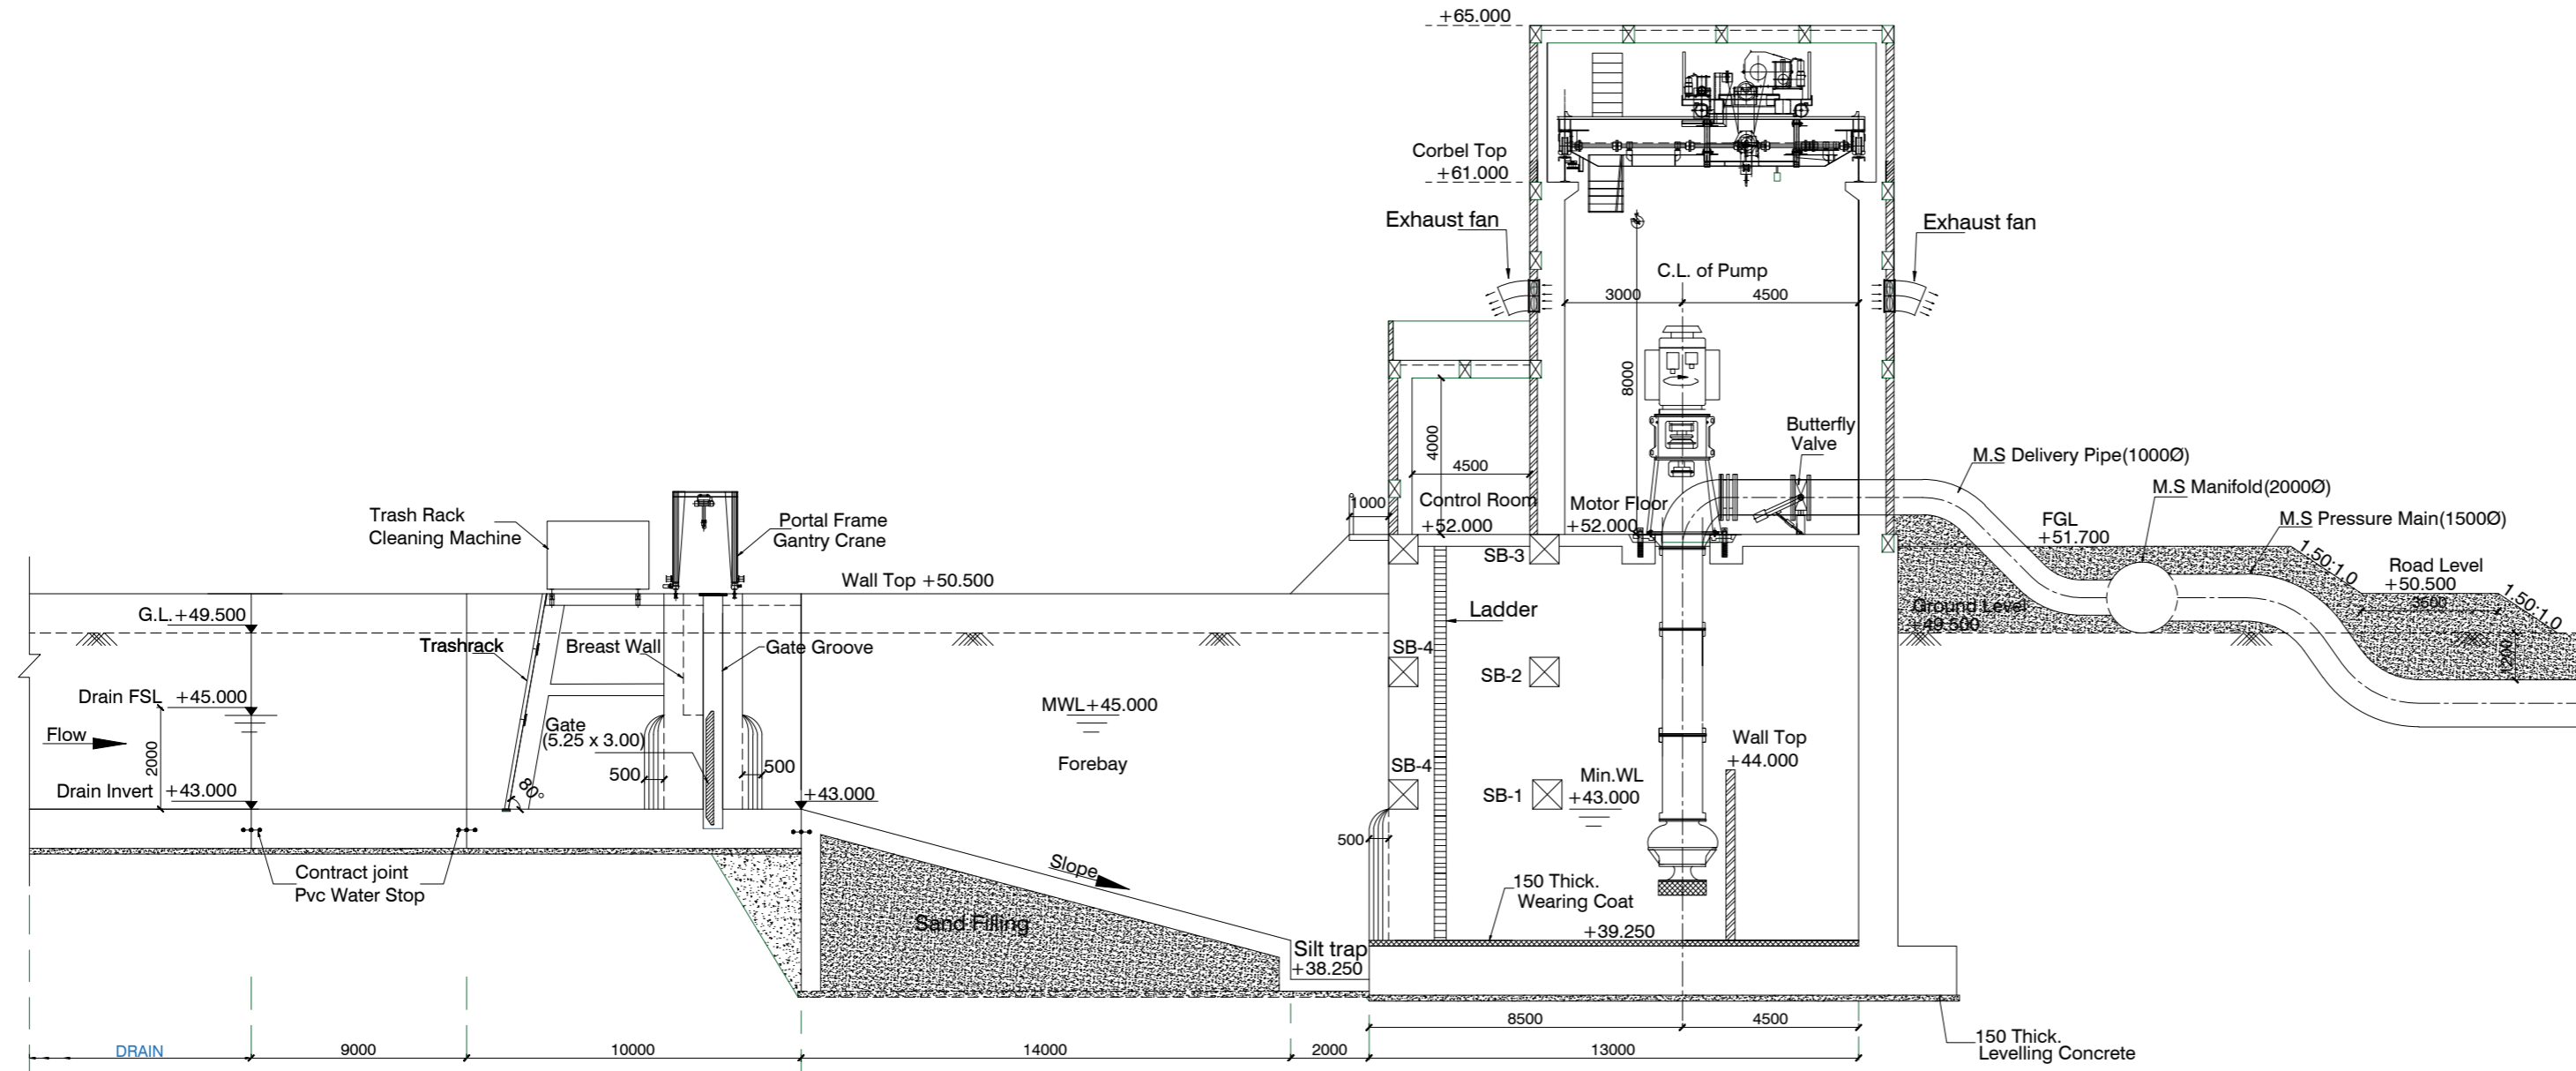

SECTION : A-A

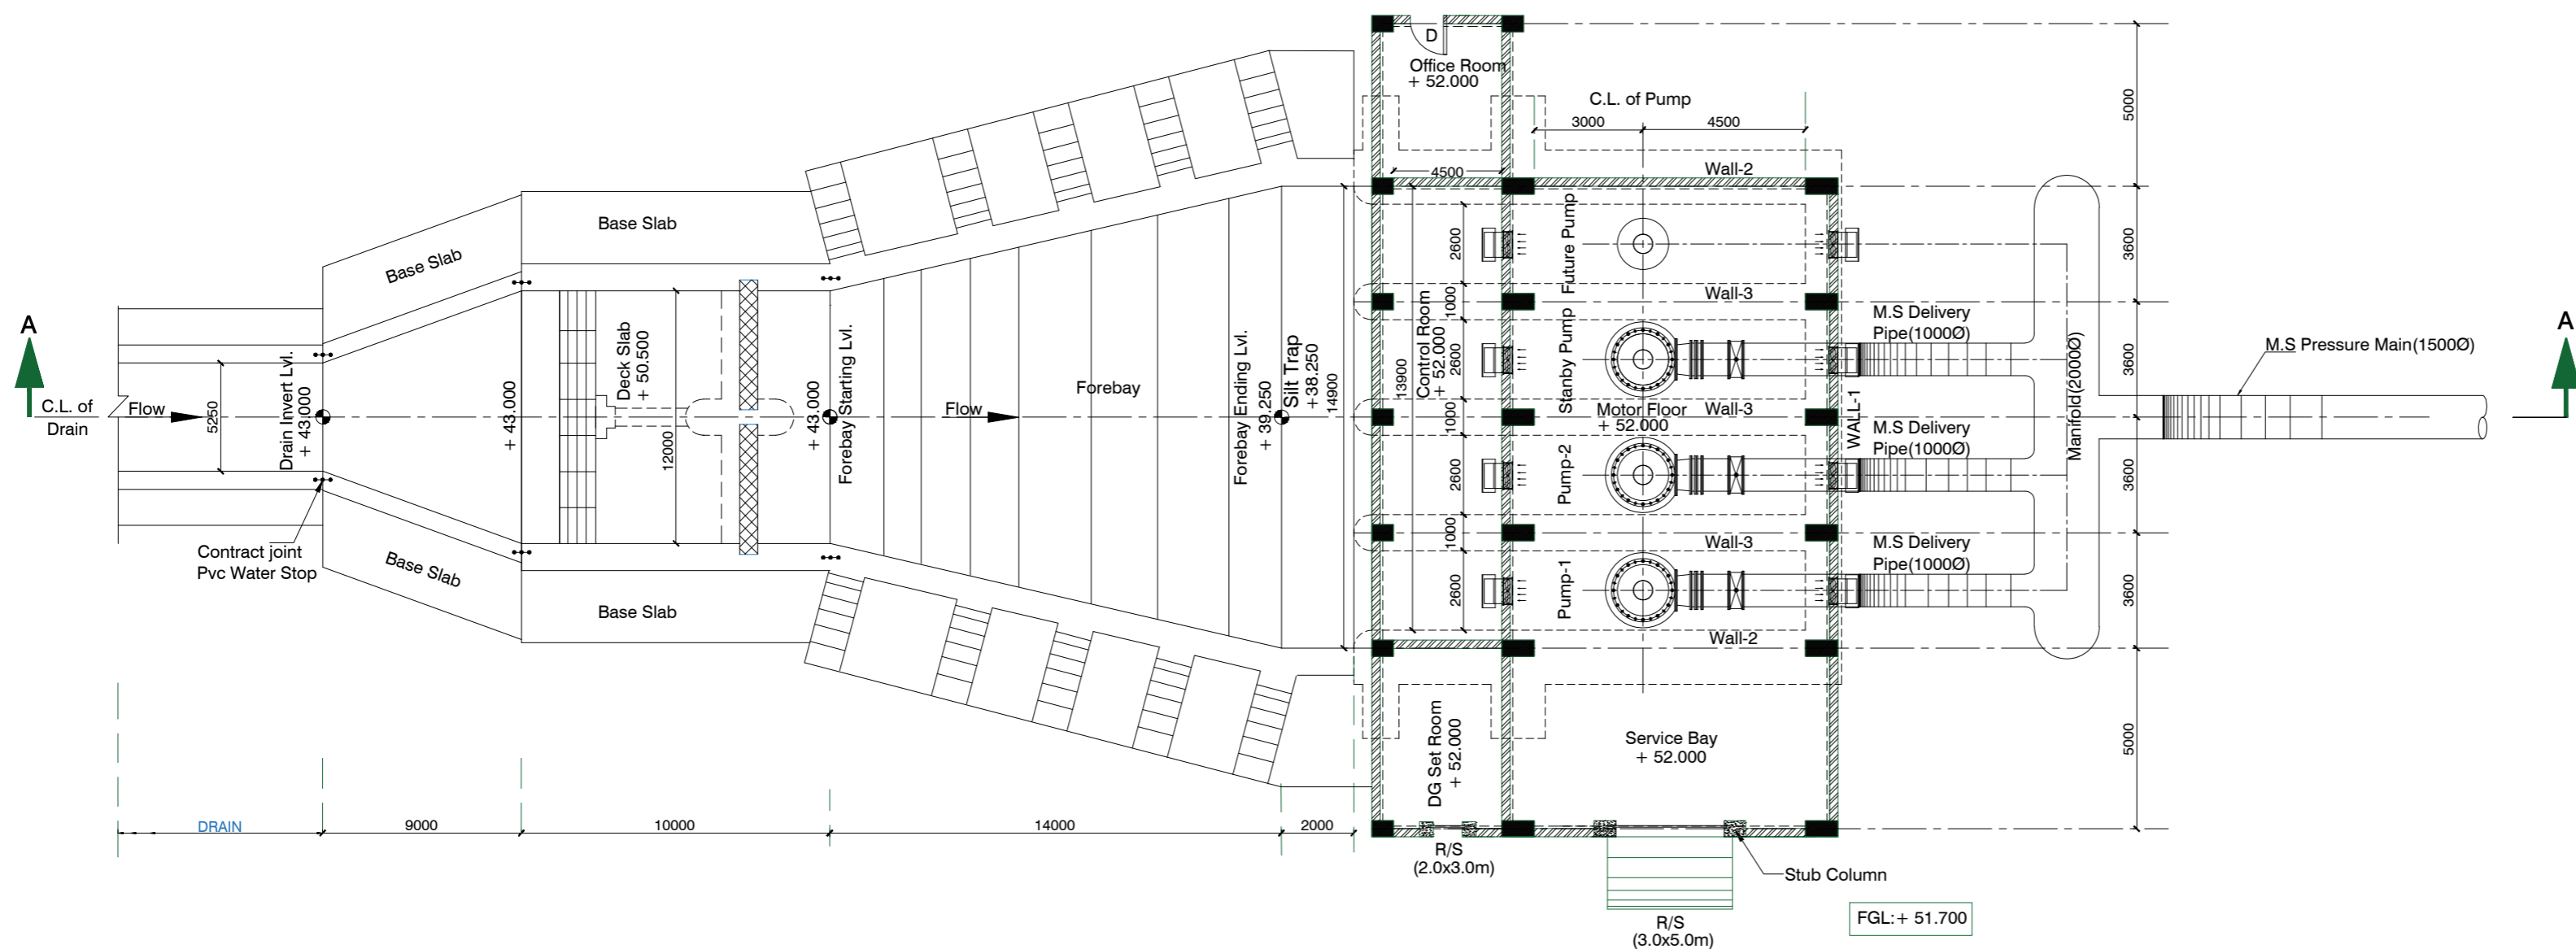

FLOOR PLAN AT EL: +52.000

ISSUED FOR TENDER

Rev	Description	By	Verified	Date	Scales
					NTS
R0	ISSUED FOR TENDER			25.09.2020	SCALES SHOWN ARE FOR AN A0 SIZE ORIGINAL DRAWING

Client

BIHAR URBAN INFRASTRUCTURE DEVELOPMENT CORPORATION LIMITED (BUIDCO)

Project	CONSULTANCY SERVICES FOR PLANNING, DESIGN & PREPARING DPR AND BID DOCUMENT FOR COMPREHENSIVE STORM WATER DRAINAGE SYSTEM FOR PATNA NAGAR NIGAM, KHAGAUL, DANAPUR, PHULWARISHARIF AND ADJOINING AREA	
Drawing Title	CIVIL GAD OF DRAINAGE PUMPING STATION AT NANDAL CHHAPRA	
Drawing No	2333-GAD-007	Rev R1