



NOTES:

1. ALL DIMENSIONS ARE IN MILLIMETRES & LEVELS ARE IN METERS.
2. DO NOT SCALE THE DRAWING.

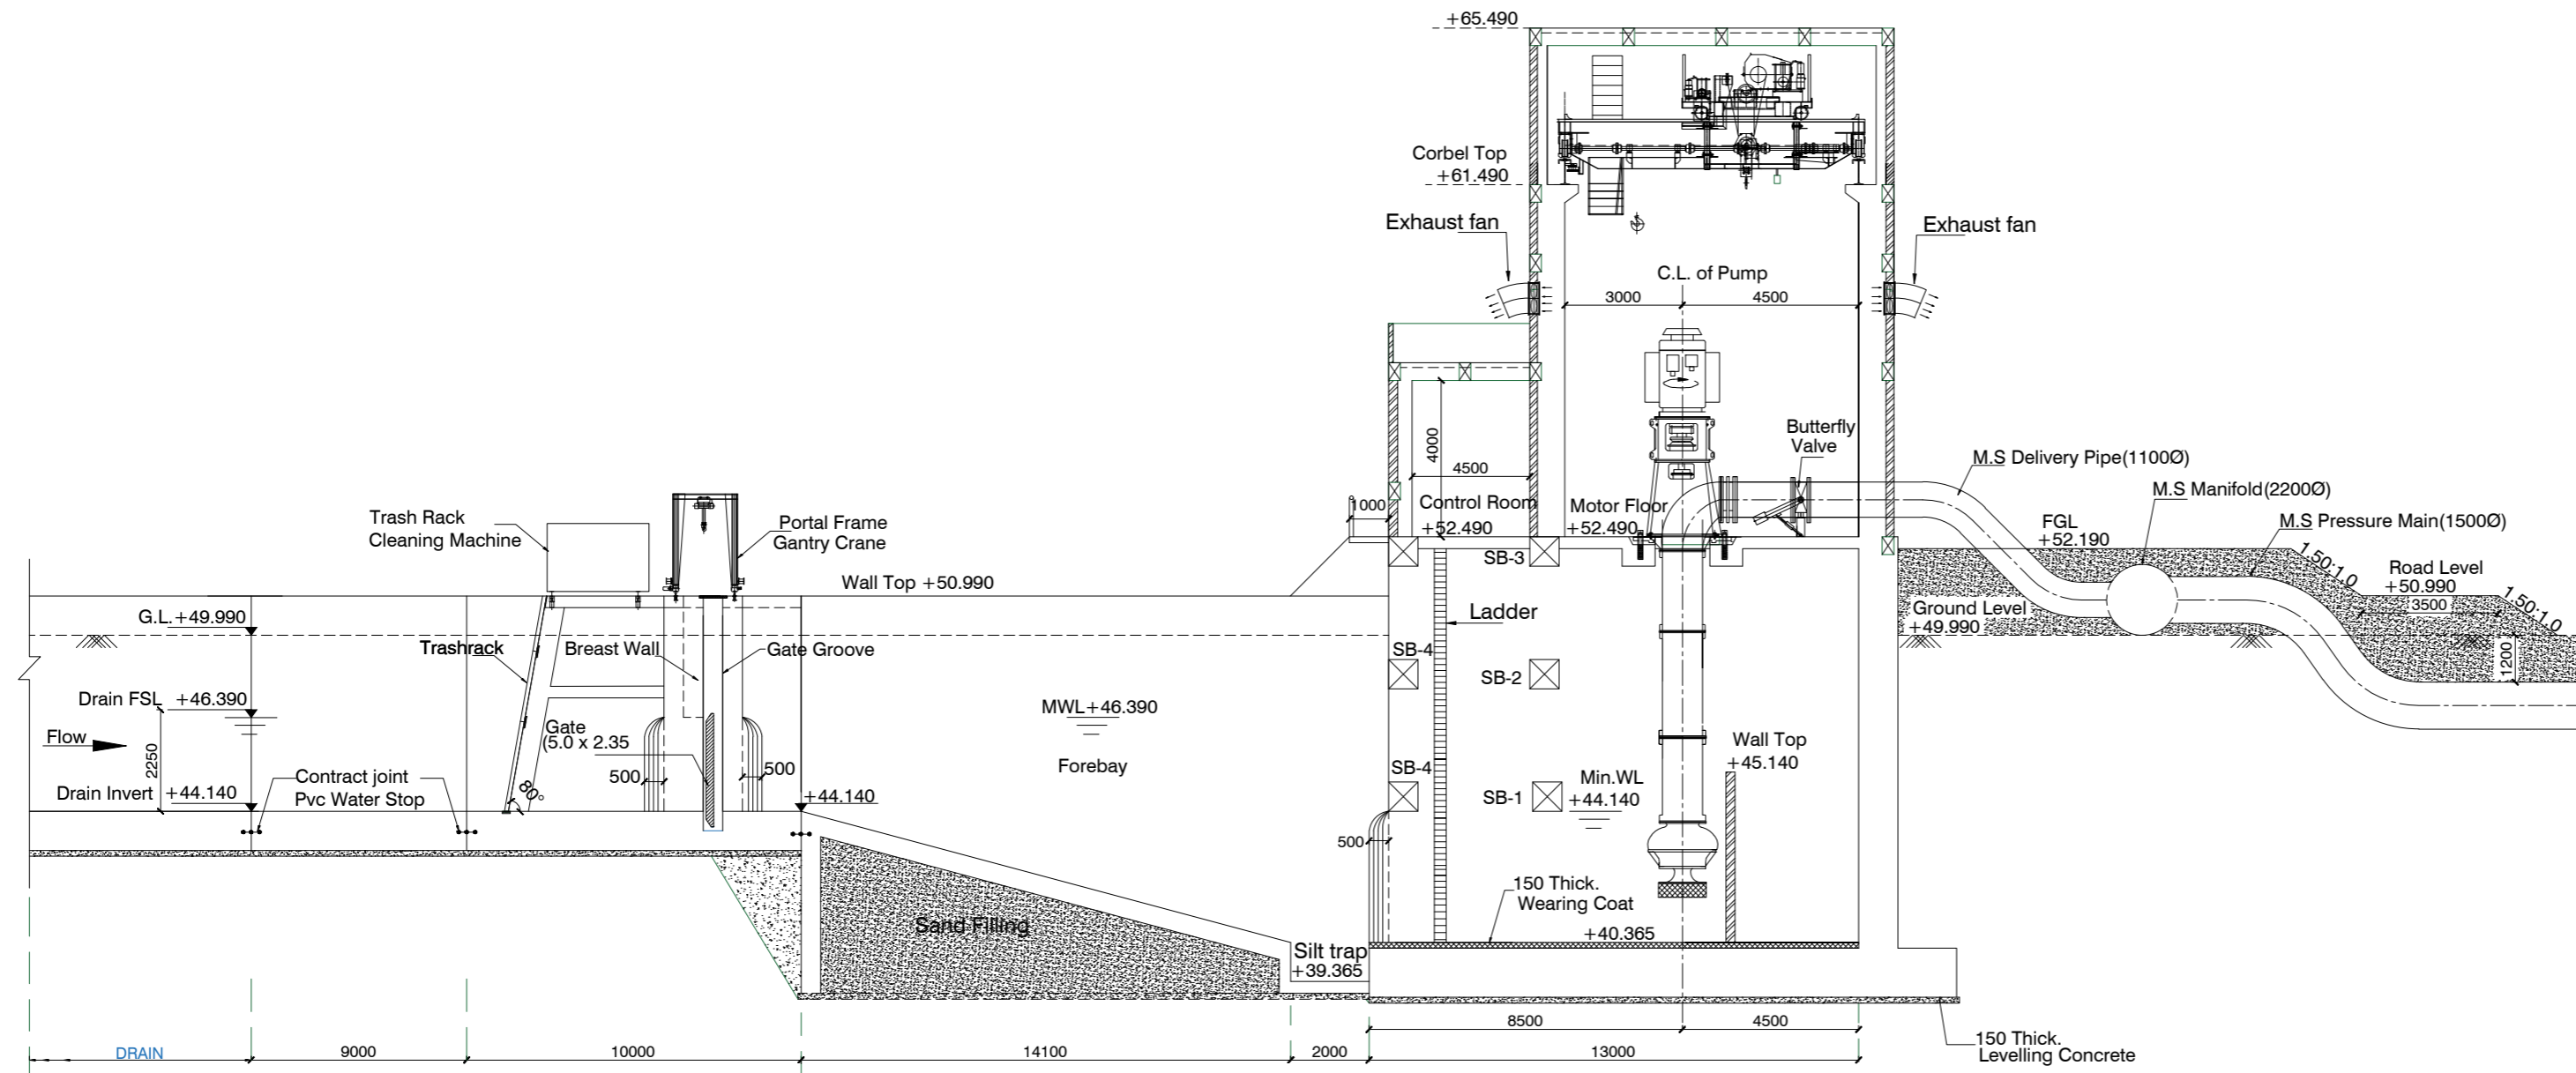

SECTION : A-A

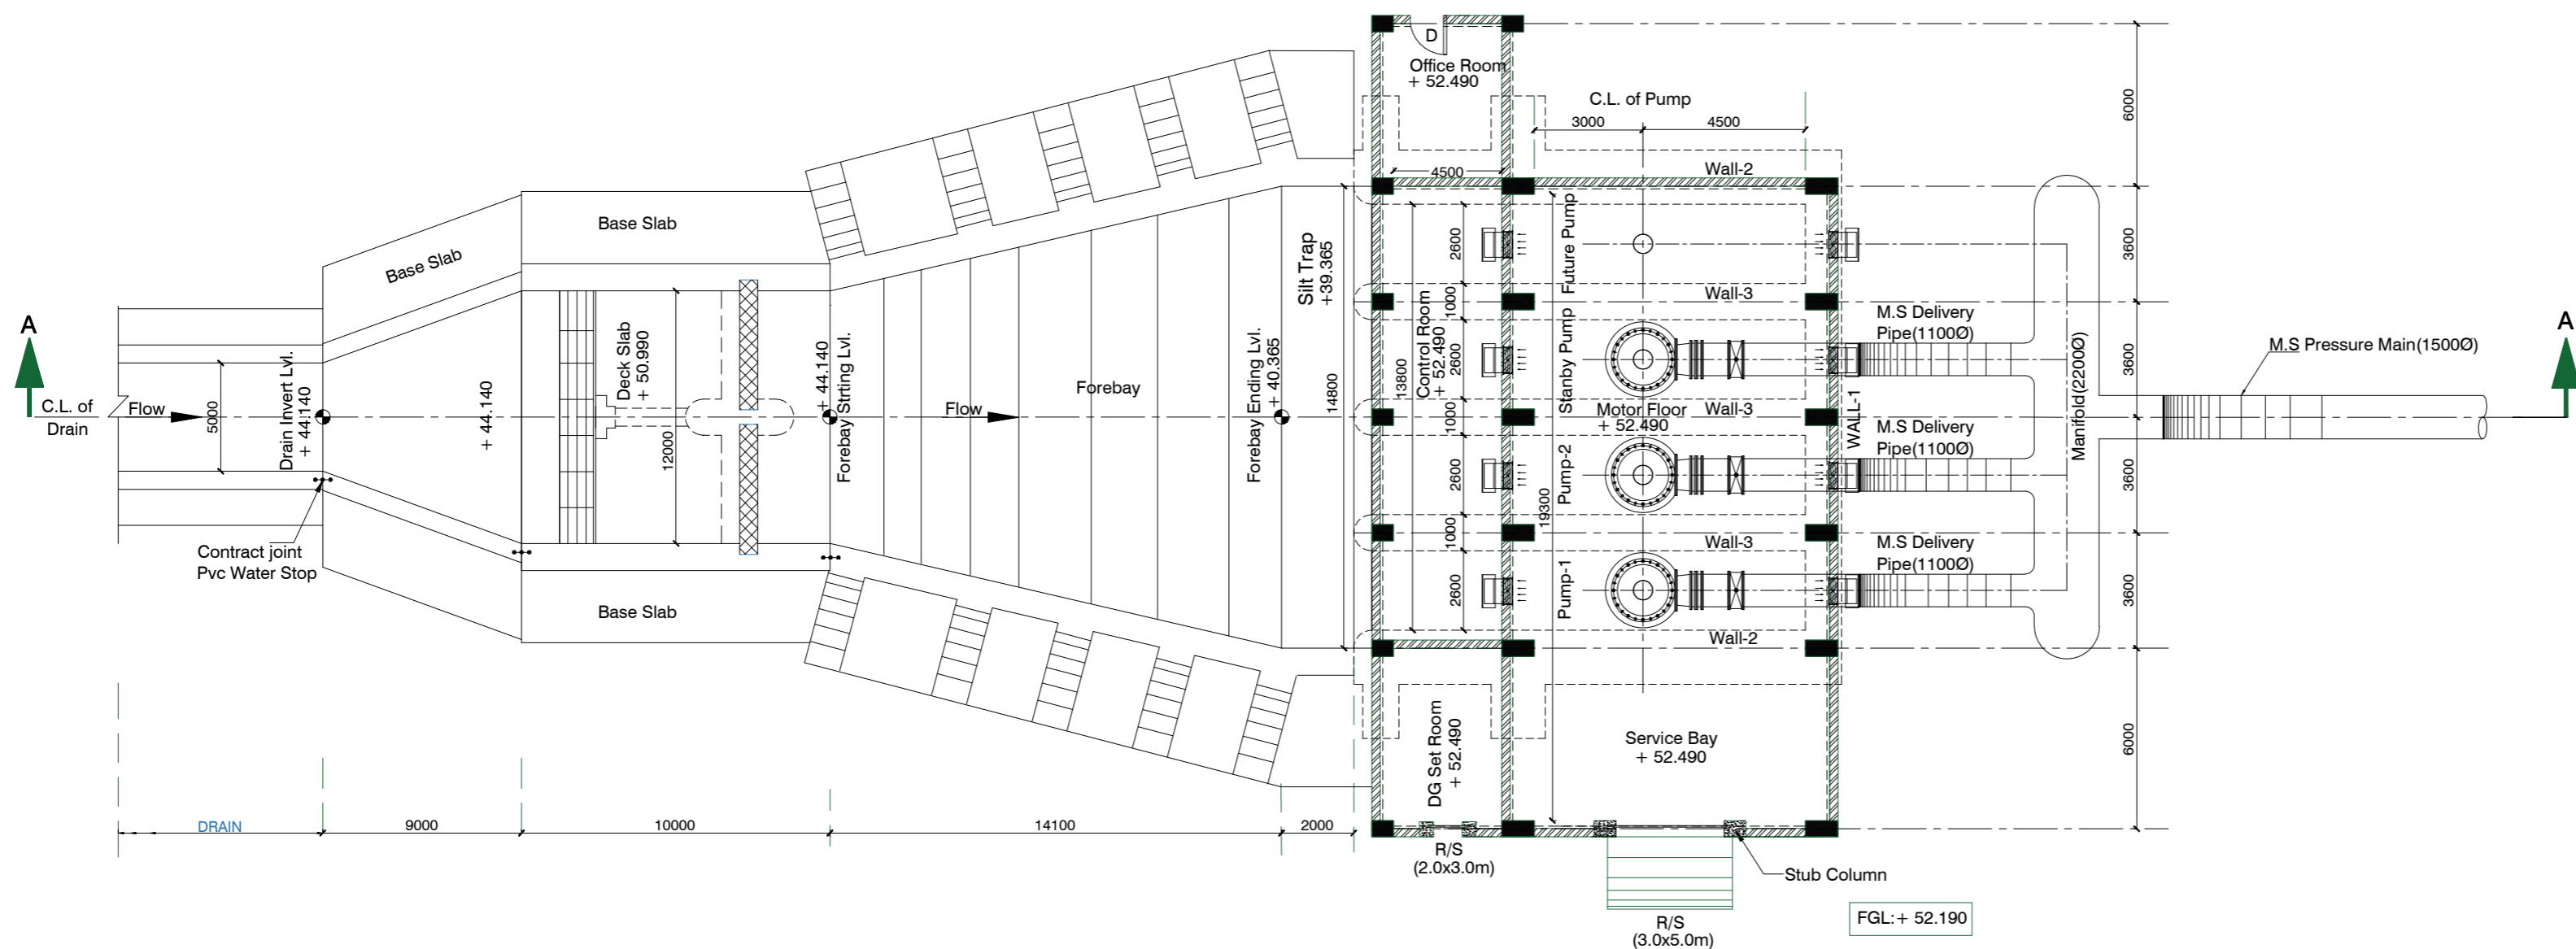

FLOOR PLAN AT EL: +52.490

ISSUED FOR TENDER

Rev	Description	By	Verified	Date	Scales
					NTS
R0	ISSUED FOR TENDER			25.09.2020	SCALES SHOWN ARE FOR AN A0 SIZE ORIGINAL DRAWING


Client

BIHAR URBAN INFRASTRUCTURE DEVELOPMENT CORPORATION LIMITED (BUIDCO)


Project	CONSULTANCY SERVICES FOR PLANNING, DESIGN & PREPARING DPR AND BID DOCUMENT FOR COMPREHENSIVE STORM WATER DRAINAGE SYSTEM FOR PATNA NAGAR NIGAM, KHAGAUL, DANAPUR, PHULWARISHARIF AND ADJOINING AREA	
Drawing Title	CIVIL GAD OF DRAINAGE PUMPING STATION AT PREMKUNJ (KARMALICHAK)	
Drawing No	2333-GAD-008	Rev R0

NOTES:

1. ALL DIMENSIONS ARE IN MILLIMETRES & LEVELS ARE IN METERS.
2. DO NOT SCALE THE DRAWING.

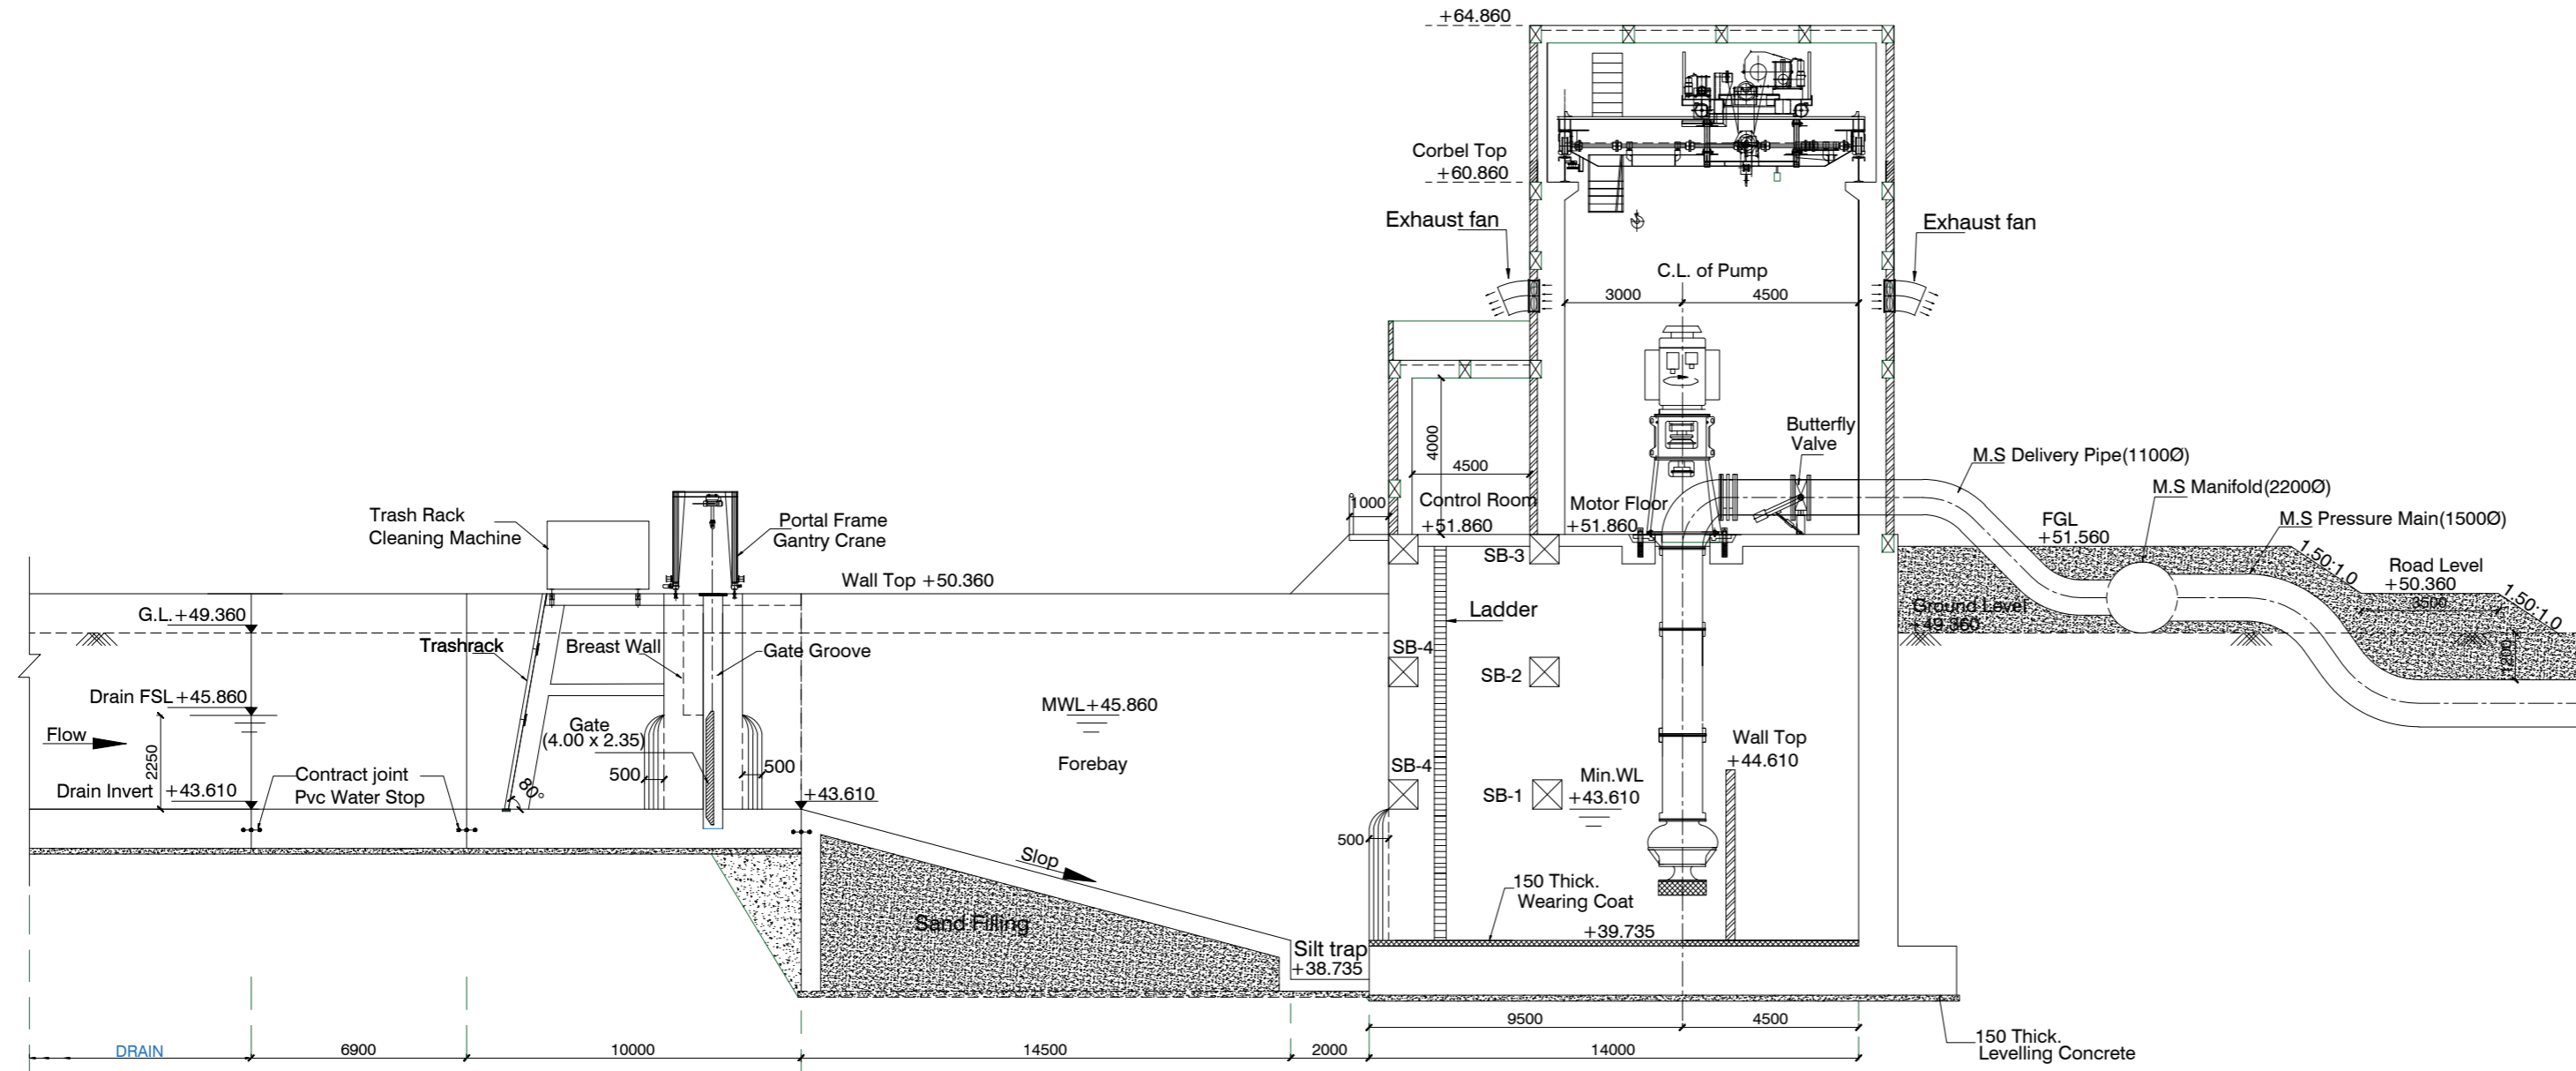

SECTION : A-A

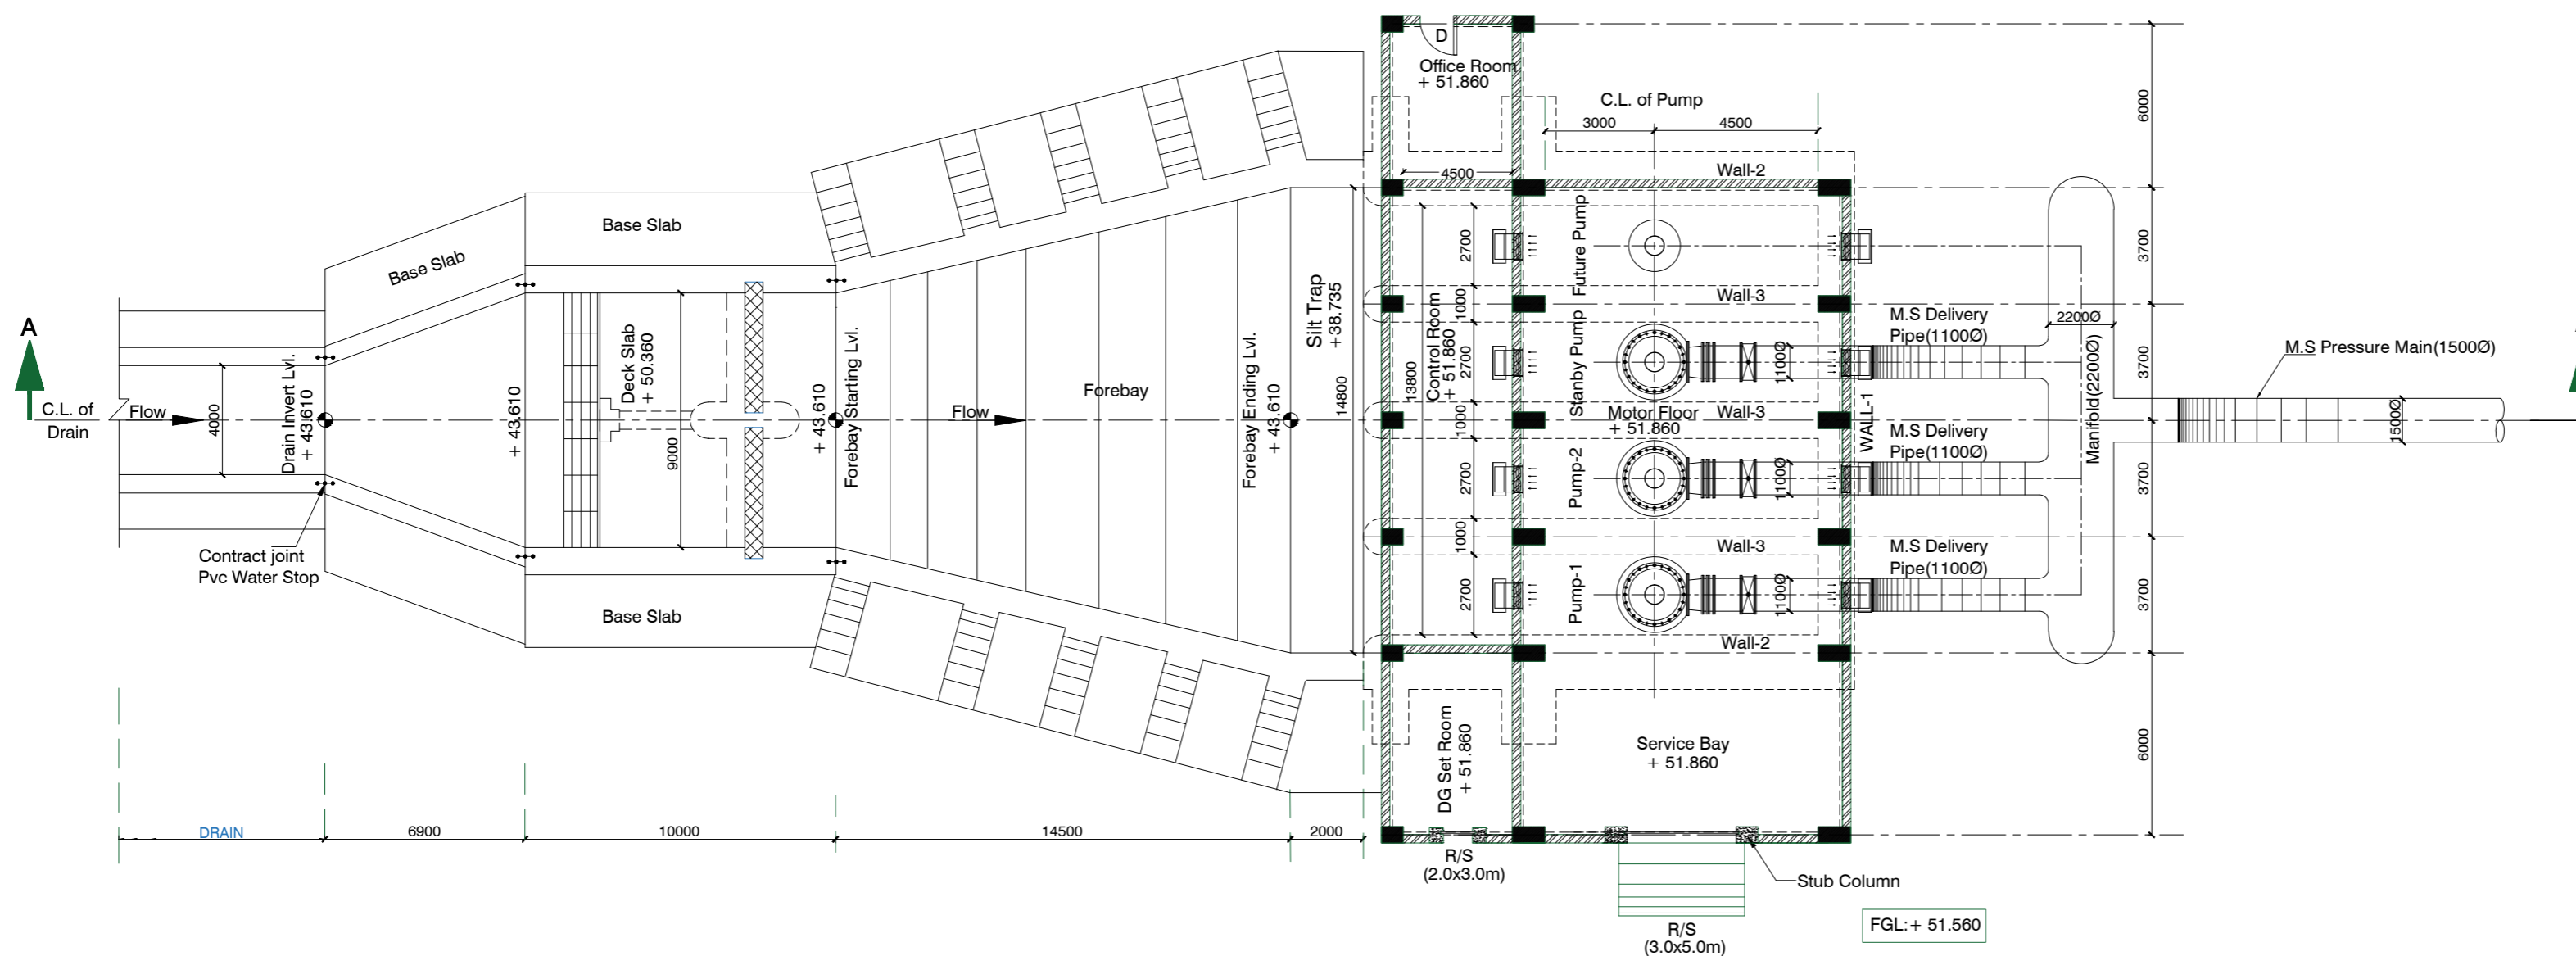


FLOOR PLAN AT EL: +51.860

ISSUED FOR TENDER


Rev	Description	By	Verified	Date	Scales	Client	Project	Drawing Title	Drawing No	Rev
					NTS SCALES SHOWN ARE FOR AN A0 SIZE ORIGINAL DRAWING	<p>BIHAR URBAN INFRASTRUCTURE DEVELOPMENT CORPORATION LIMITED (BUIDCO)</p>	CONSULTANCY SERVICES FOR PLANNING, DESIGN & PREPARING DPR AND BID DOCUMENT FOR COMPREHENSIVE STORM WATER DRAINAGE SYSTEM FOR PATNA NAGAR NIGAM, KHAGAUL, DANAPUR, PHULWARISHARIF AND ADJOINING AREA	CIVIL GAD OF DRAINAGE PUMPING STATION AT RAJIV NAGAR	2333-GAD-009	R0
R0	ISSUED FOR TENDER			25.09.2020						

NOTES:

1. ALL DIMENSIONS ARE IN MILLIMETRES & LEVELS ARE IN METERS.
2. DO NOT SCALE THE DRAWING.

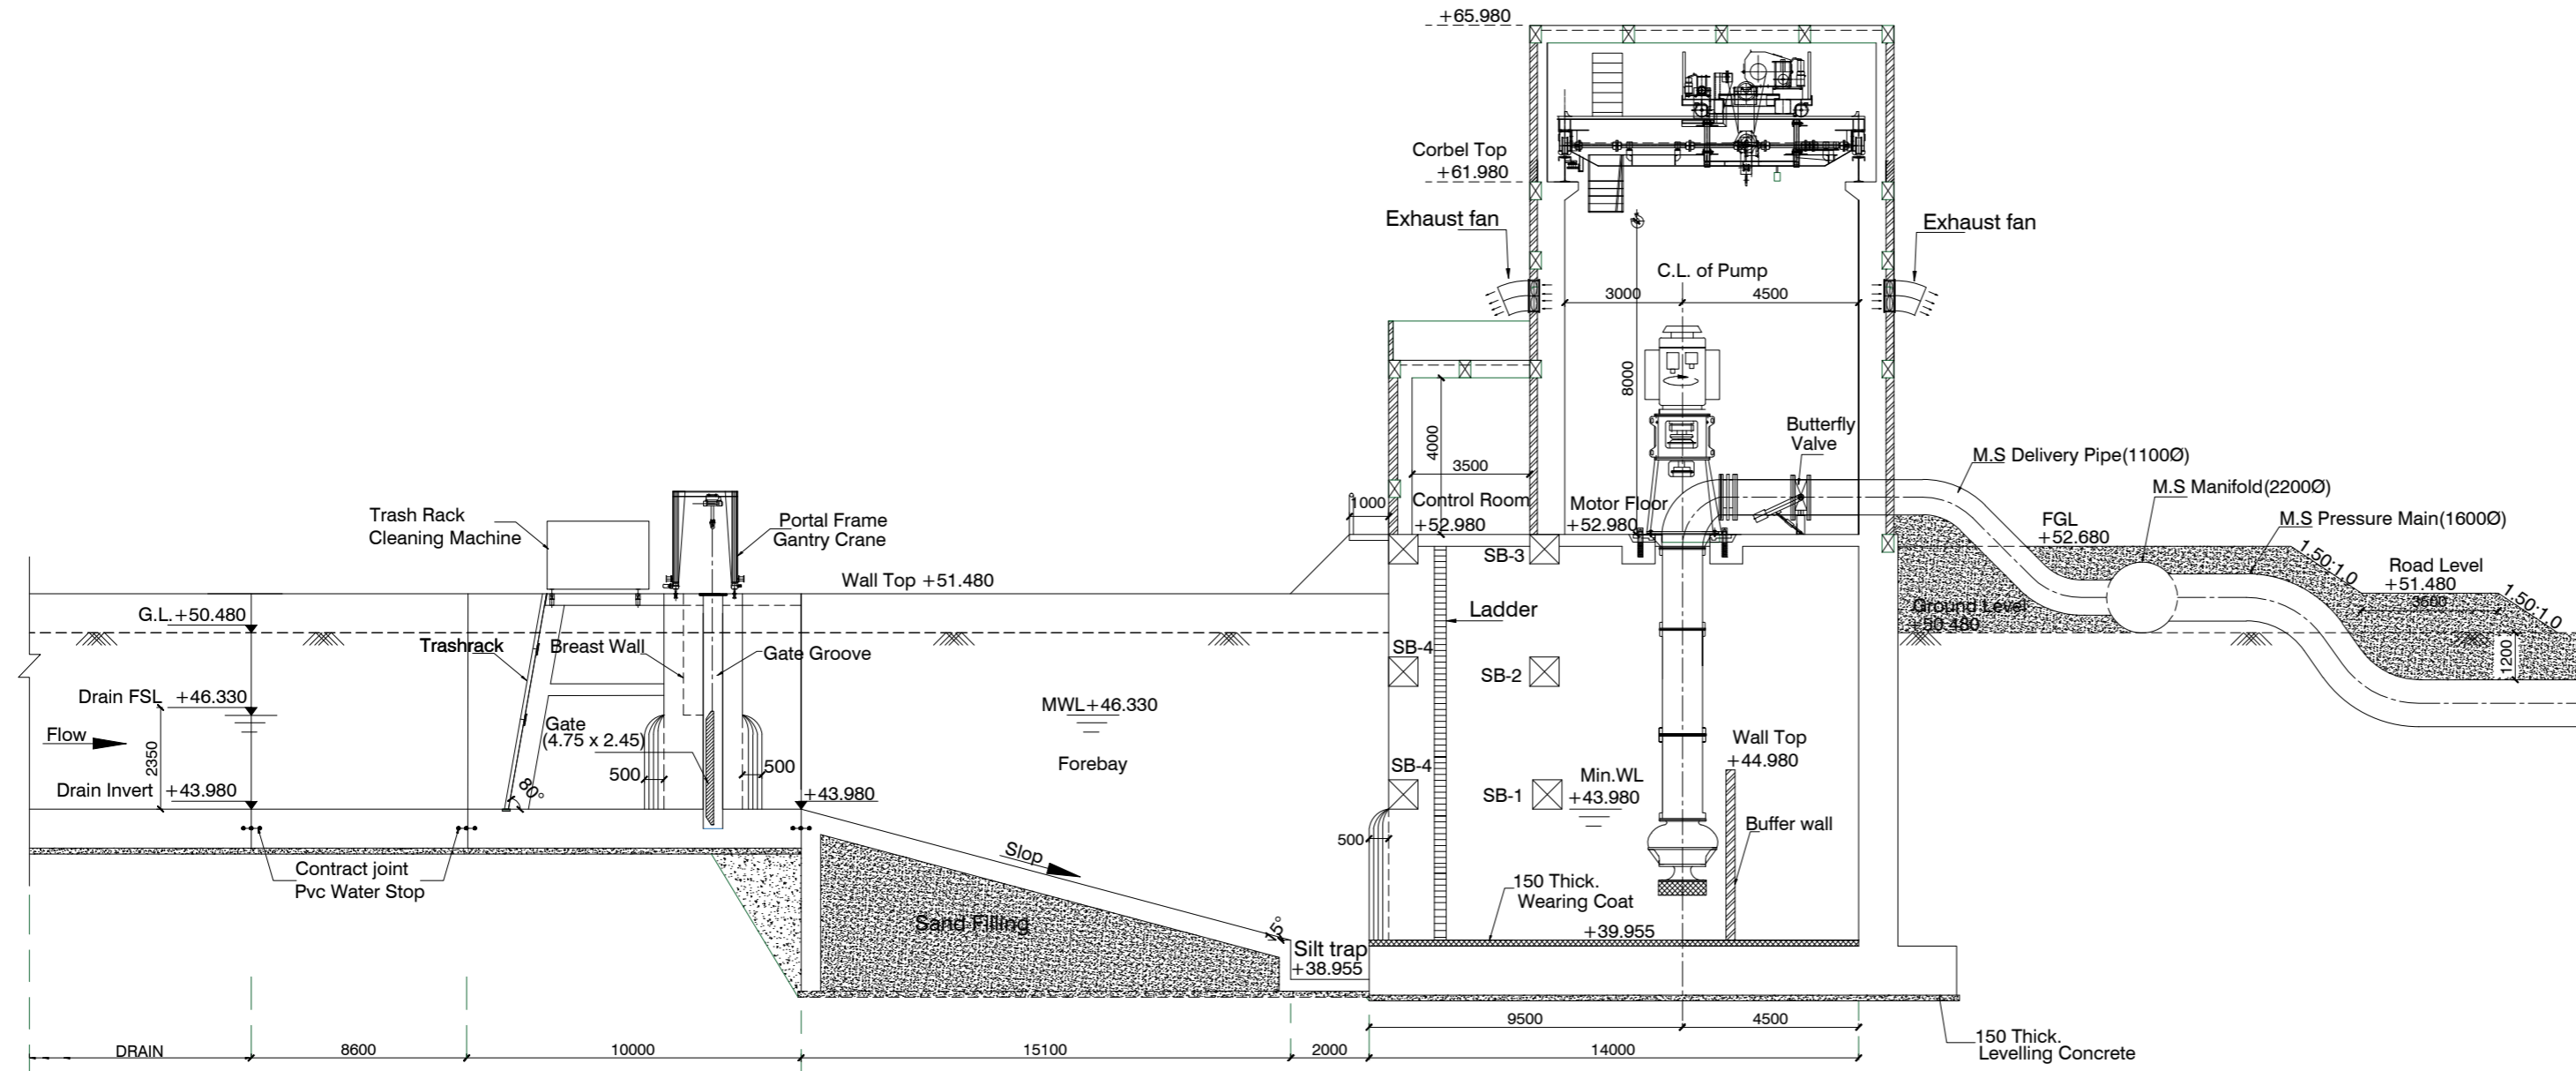

SECTION : A-A

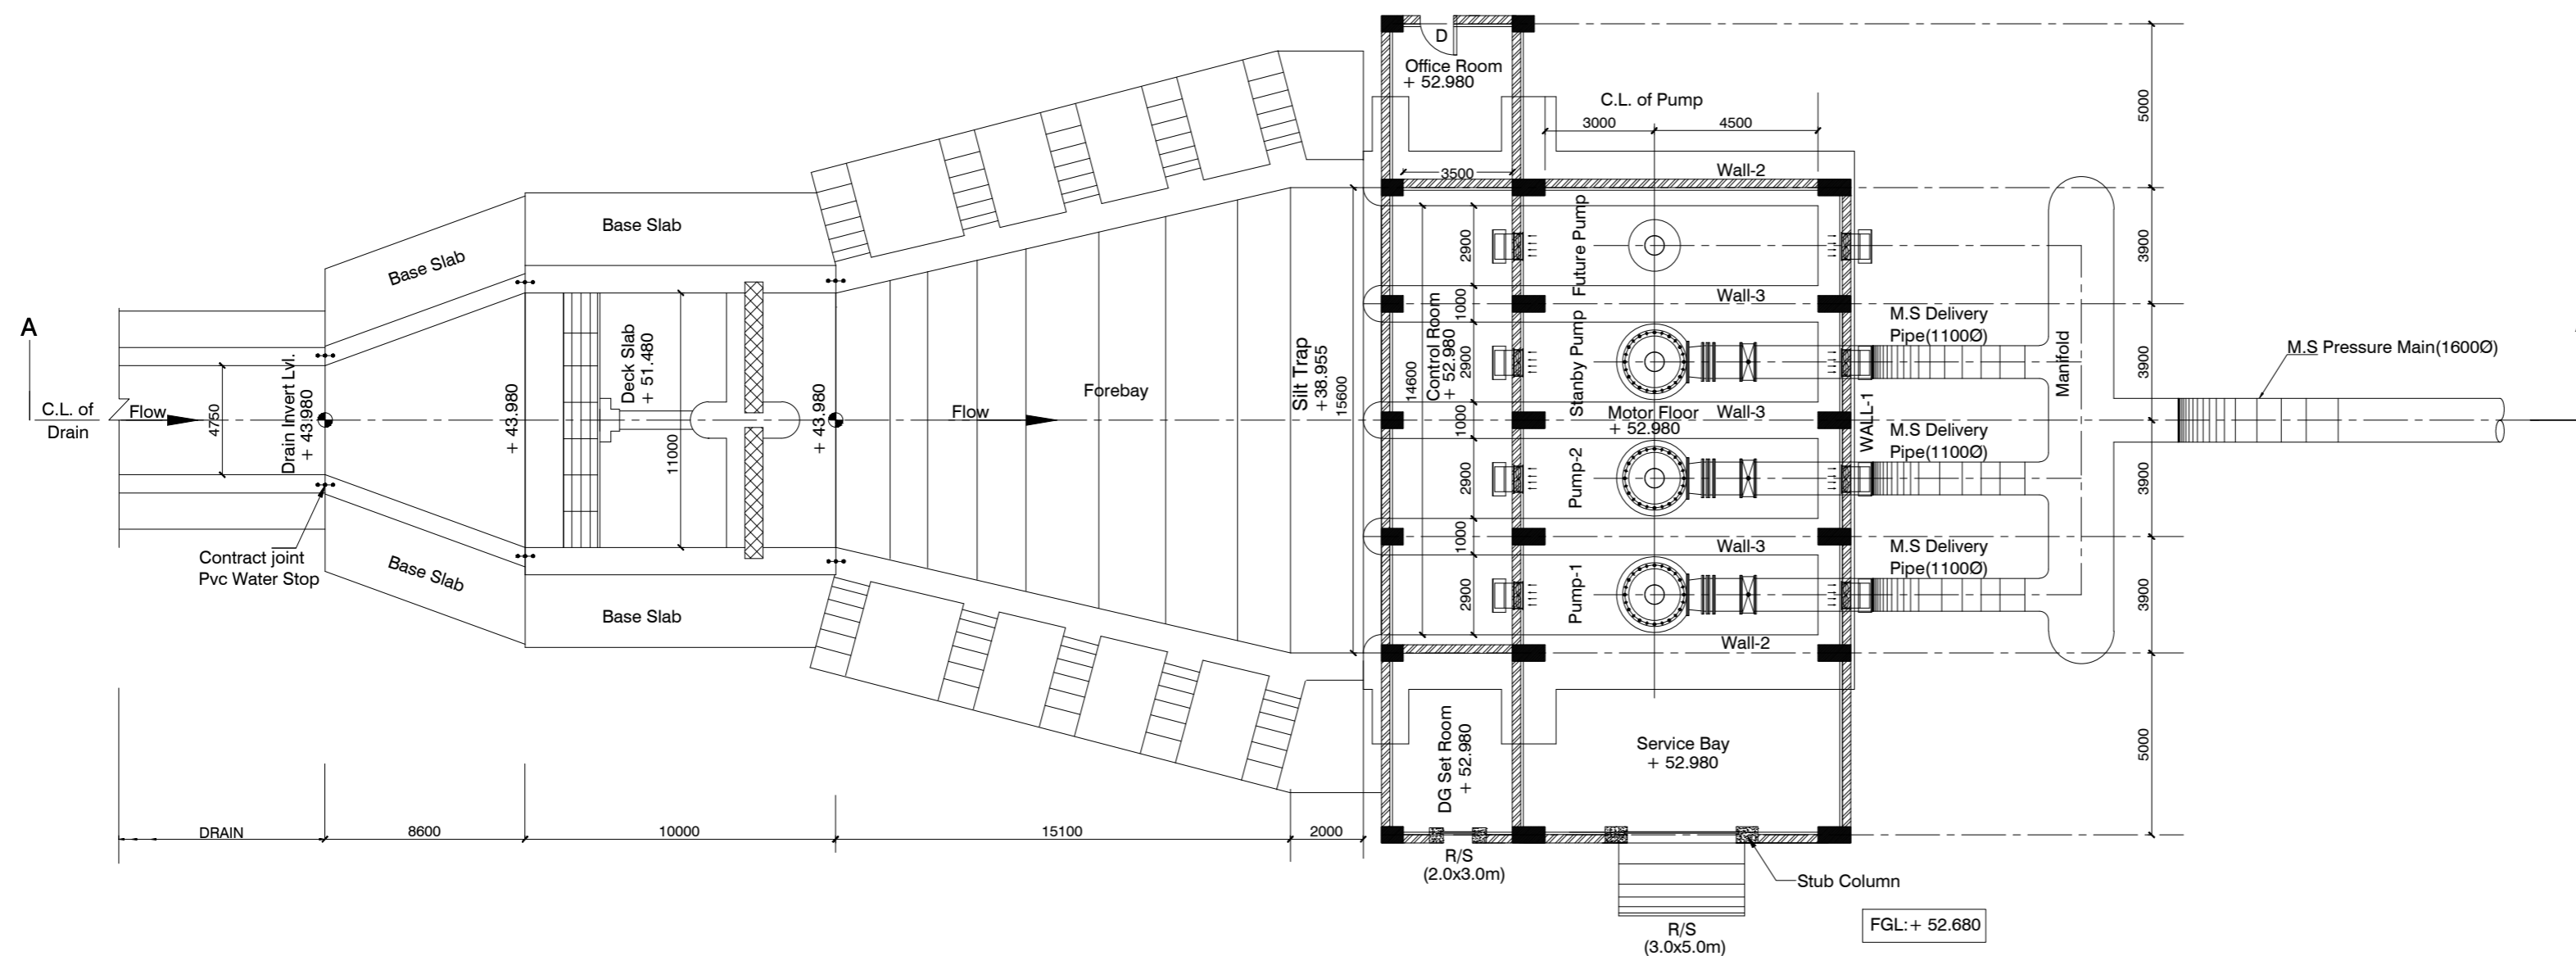

FLOOR PLAN AT EL: +52.980


ISSUED FOR TENDER

Rev	Description	By	Verified	Date	Scales
					NTS
R0	ISSUED FOR TENDER			25.09.2020	SCALES SHOWN ARE FOR AN A0 SIZE ORIGINAL DRAWING


Client

BIHAR URBAN INFRASTRUCTURE DEVELOPMENT CORPORATION LIMITED (BUIDCO)

Project	CONSULTANCY SERVICES FOR PLANNING, DESIGN & PREPARING DPR AND BID DOCUMENT FOR COMPREHENSIVE STORM WATER DRAINAGE SYSTEM FOR PATNA NAGAR NIGAM, KHAGAUL, DANAPUR, PHULWARISHARIF AND ADJOINING AREA	
Drawing Title	CIVIL GAD OF DRAINAGE PUMPING STATION AT BEUR BETAURA PUL	
Drawing No	2333-GAD-010	Rev R1

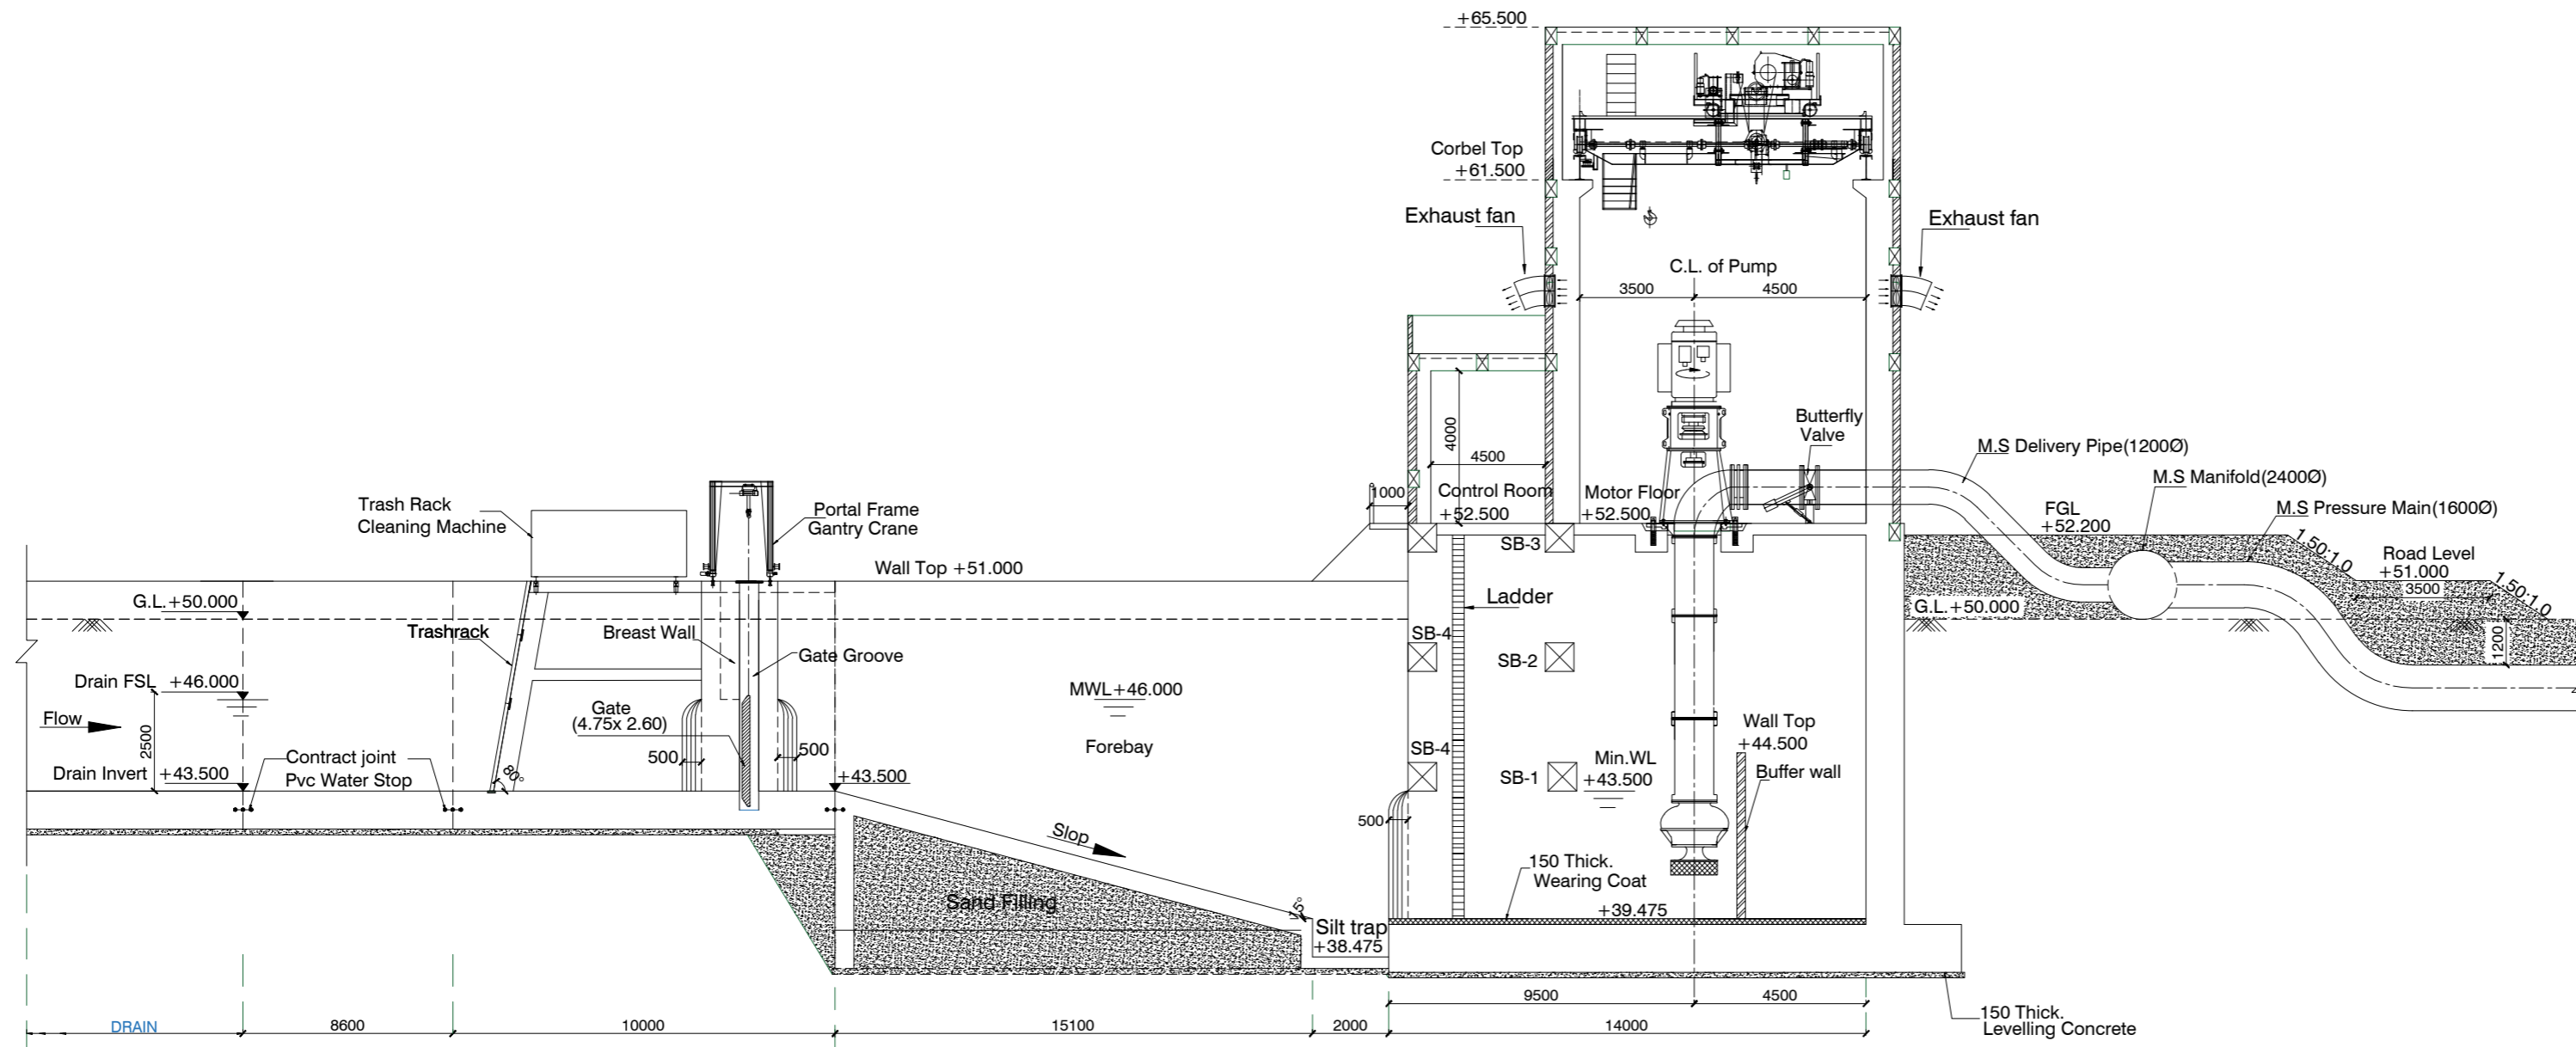

SECTION : A-A

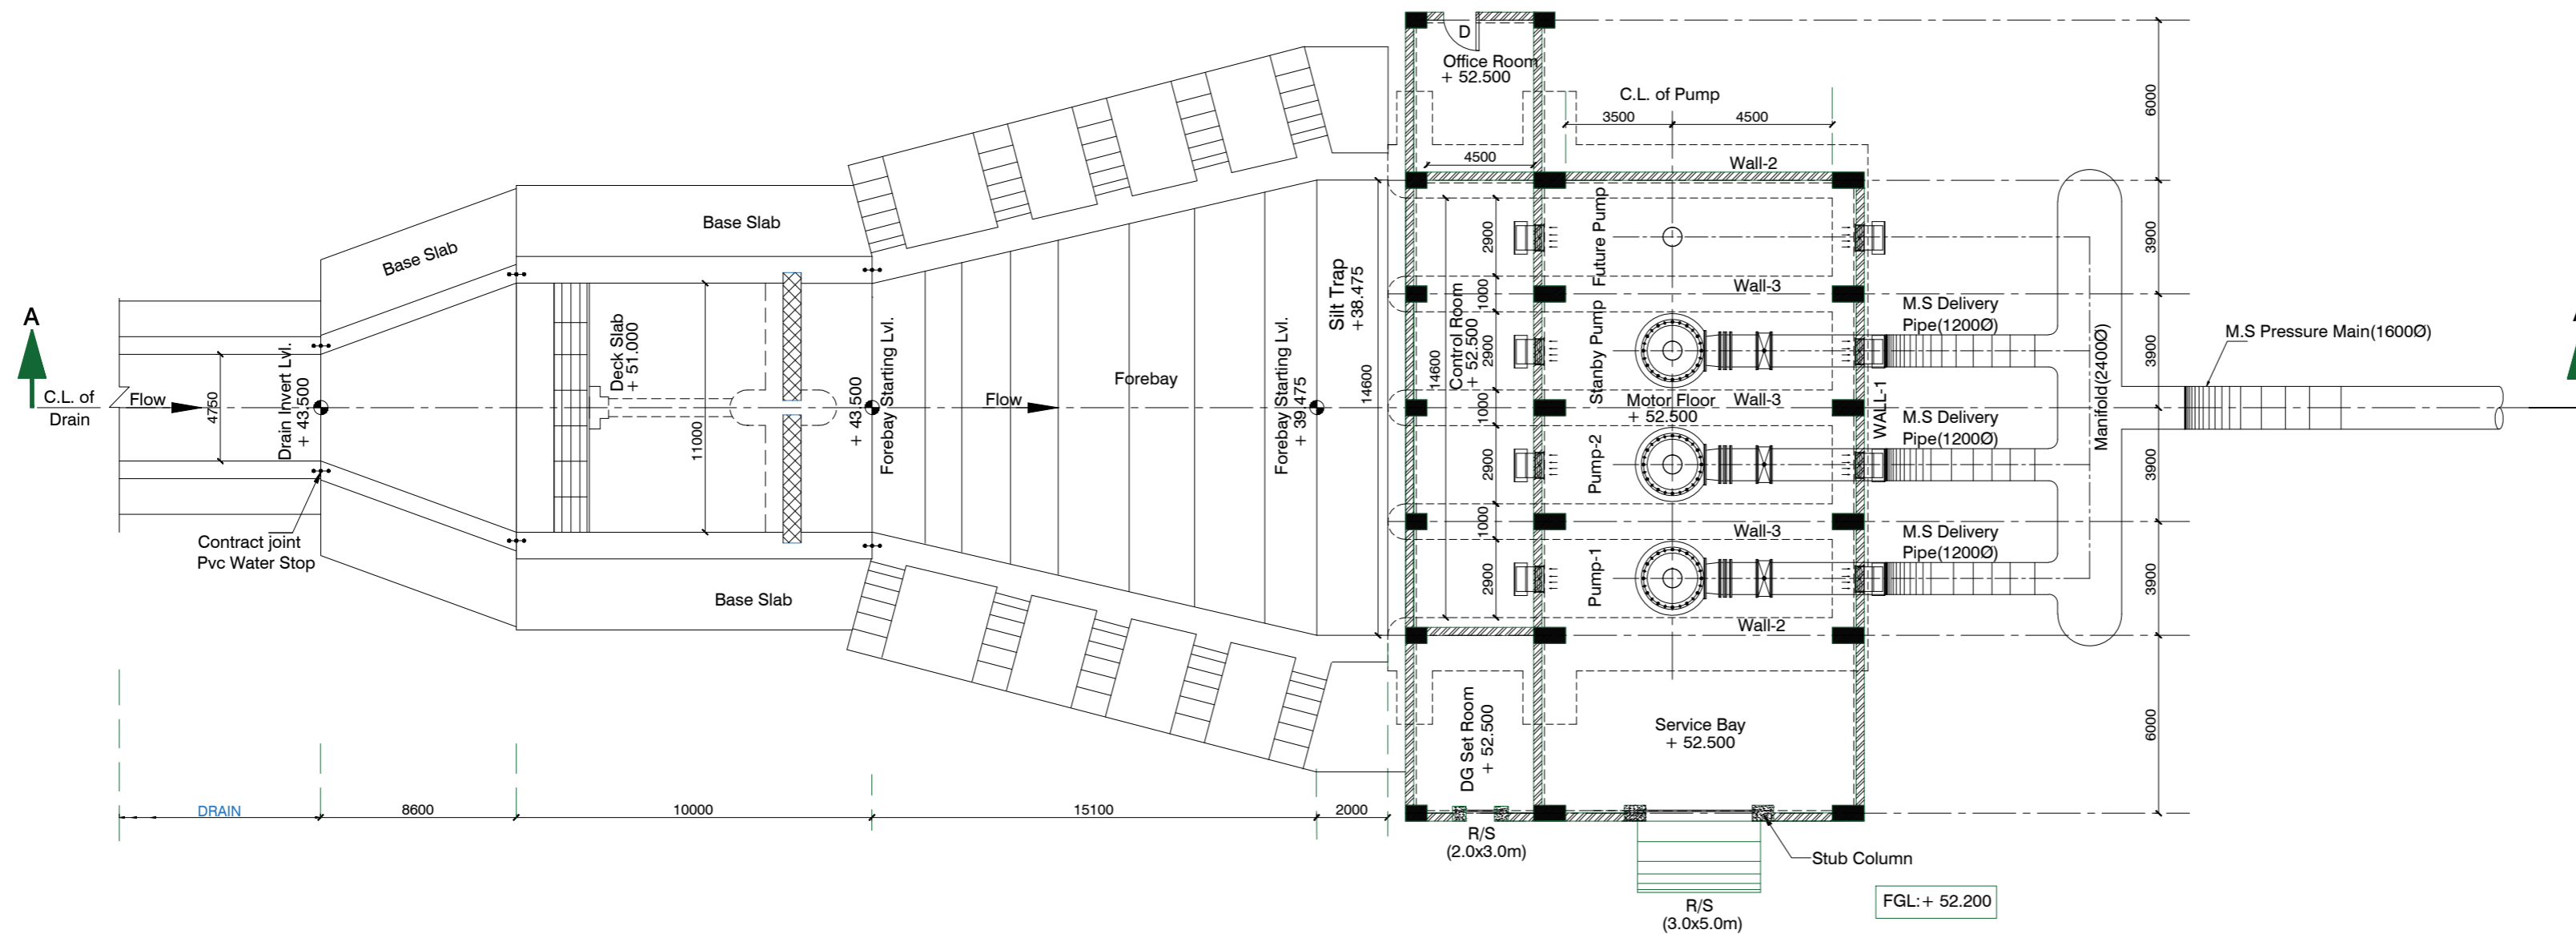

FLOOR PLAN AT EL: +52.500

NOTES:

1. ALL DIMENSIONS ARE IN MILLIMETRES & LEVELS ARE IN METERS.
2. DO NOT SCALE THE DRAWING.


ISSUED FOR TENDER

Rev	Description	By	Verified	Date	Scales
					NTS
R0	ISSUED FOR TENDER			25.09.2020	SCALES SHOWN ARE FOR AN A0 SIZE ORIGINAL DRAWING


Client

BIHAR URBAN INFRASTRUCTURE DEVELOPMENT CORPORATION LIMITED (BUIDCO)

Project	CONSULTANCY SERVICES FOR PLANNING, DESIGN & PREPARING DPR AND BID DOCUMENT FOR COMPREHENSIVE STORM WATER DRAINAGE SYSTEM FOR PATNA NAGAR NIGAM, KHAGAUL, DANAPUR, PHULWARISHARIF AND ADJOINING AREA		
Drawing Title	CIVIL GAD OF DRAINAGE PUMPING STATION AT ISOPUR BRAHMA ASHTAN		
Drawing No	2333-GAD-0011	Rev	R0

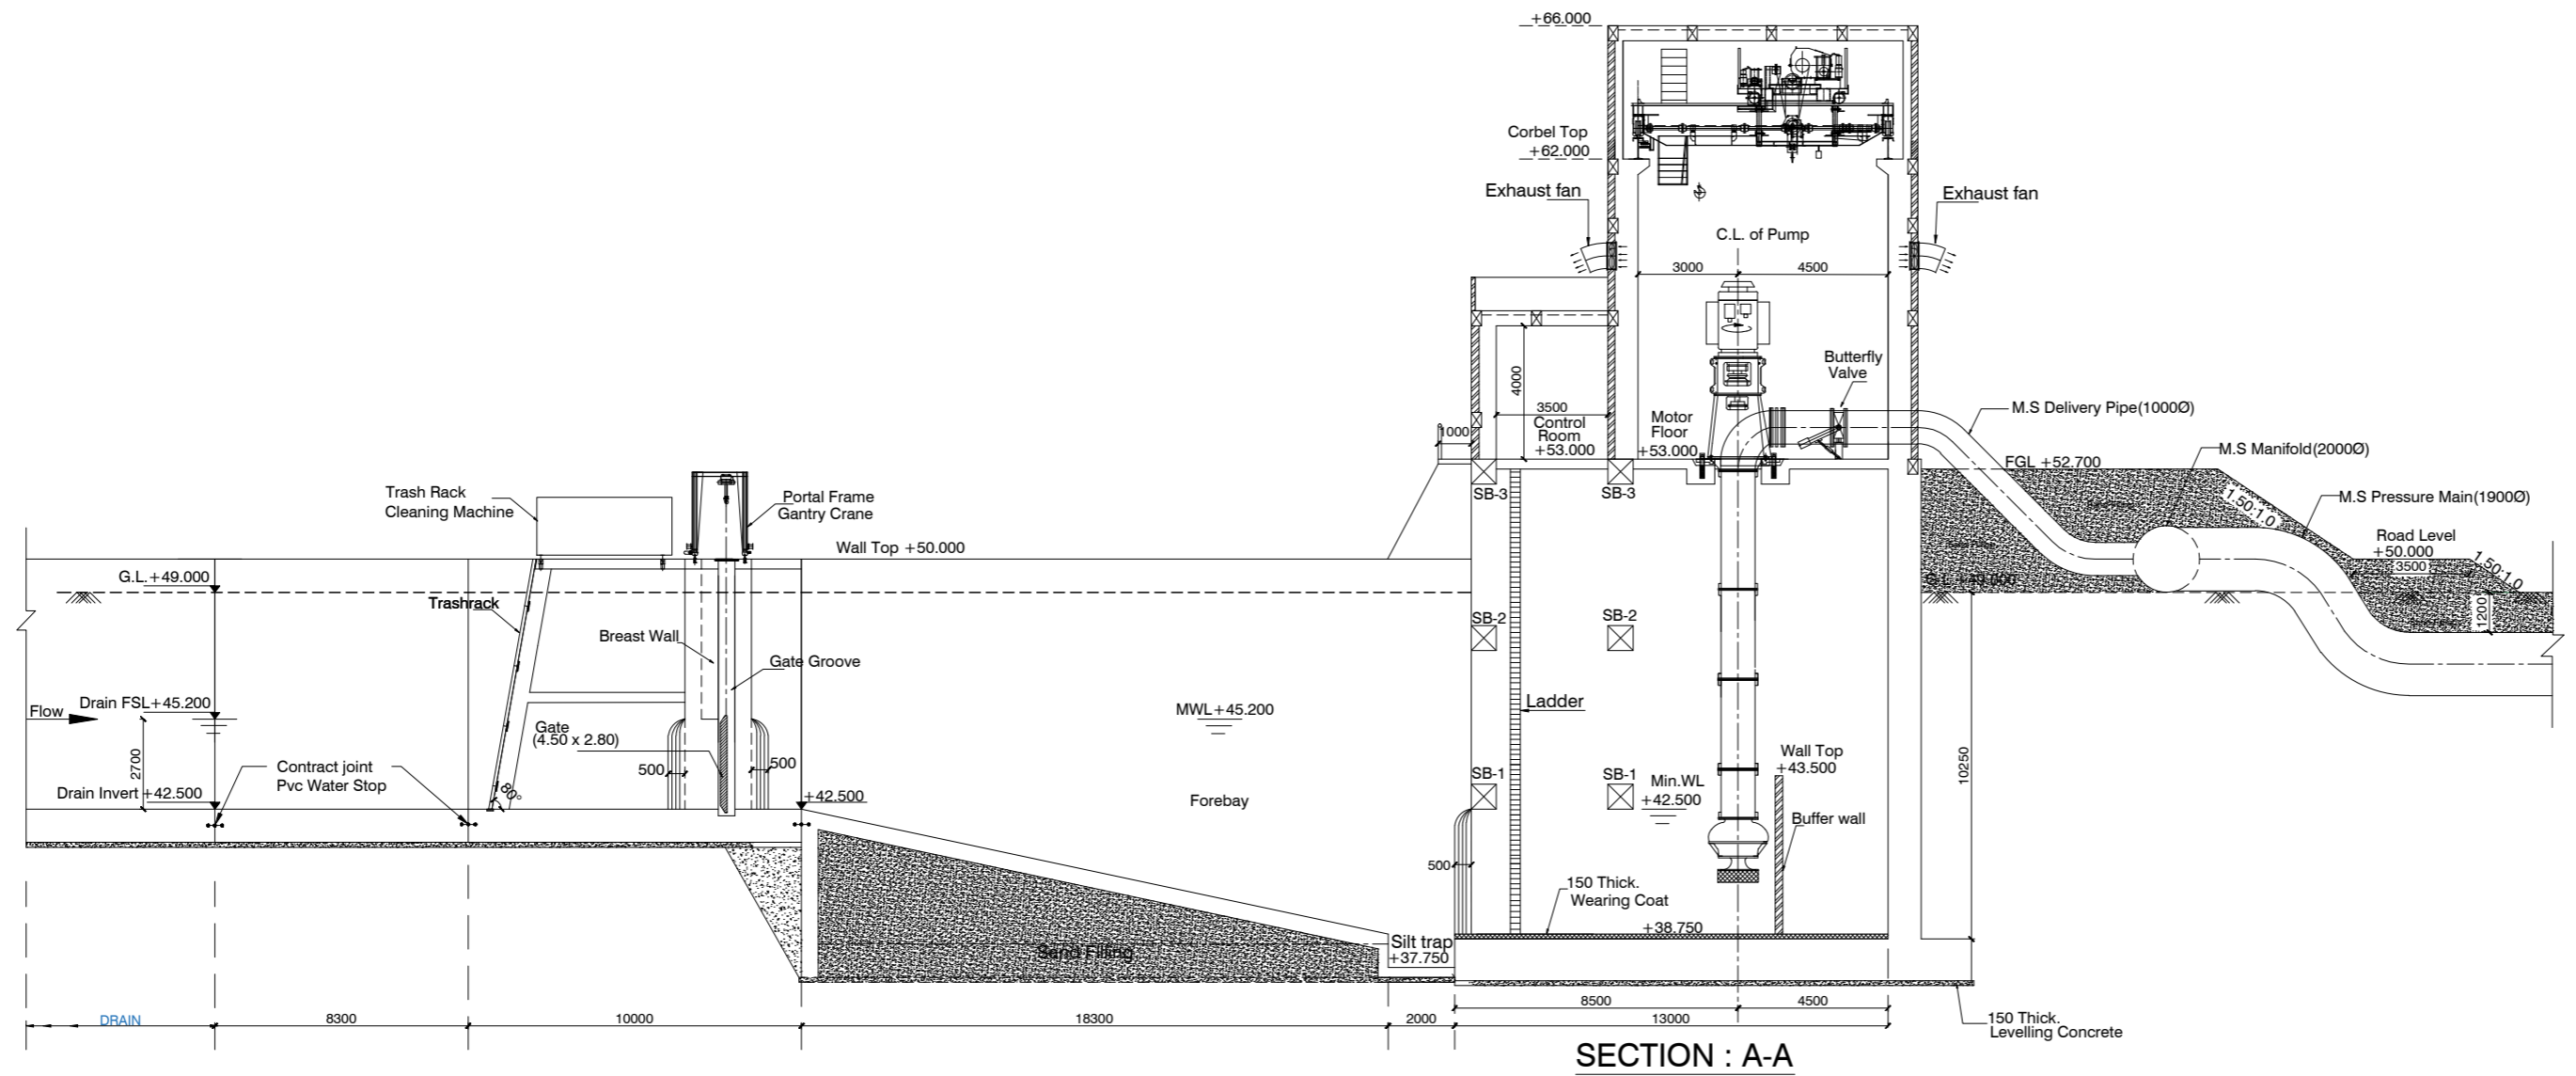

SECTION : A-A

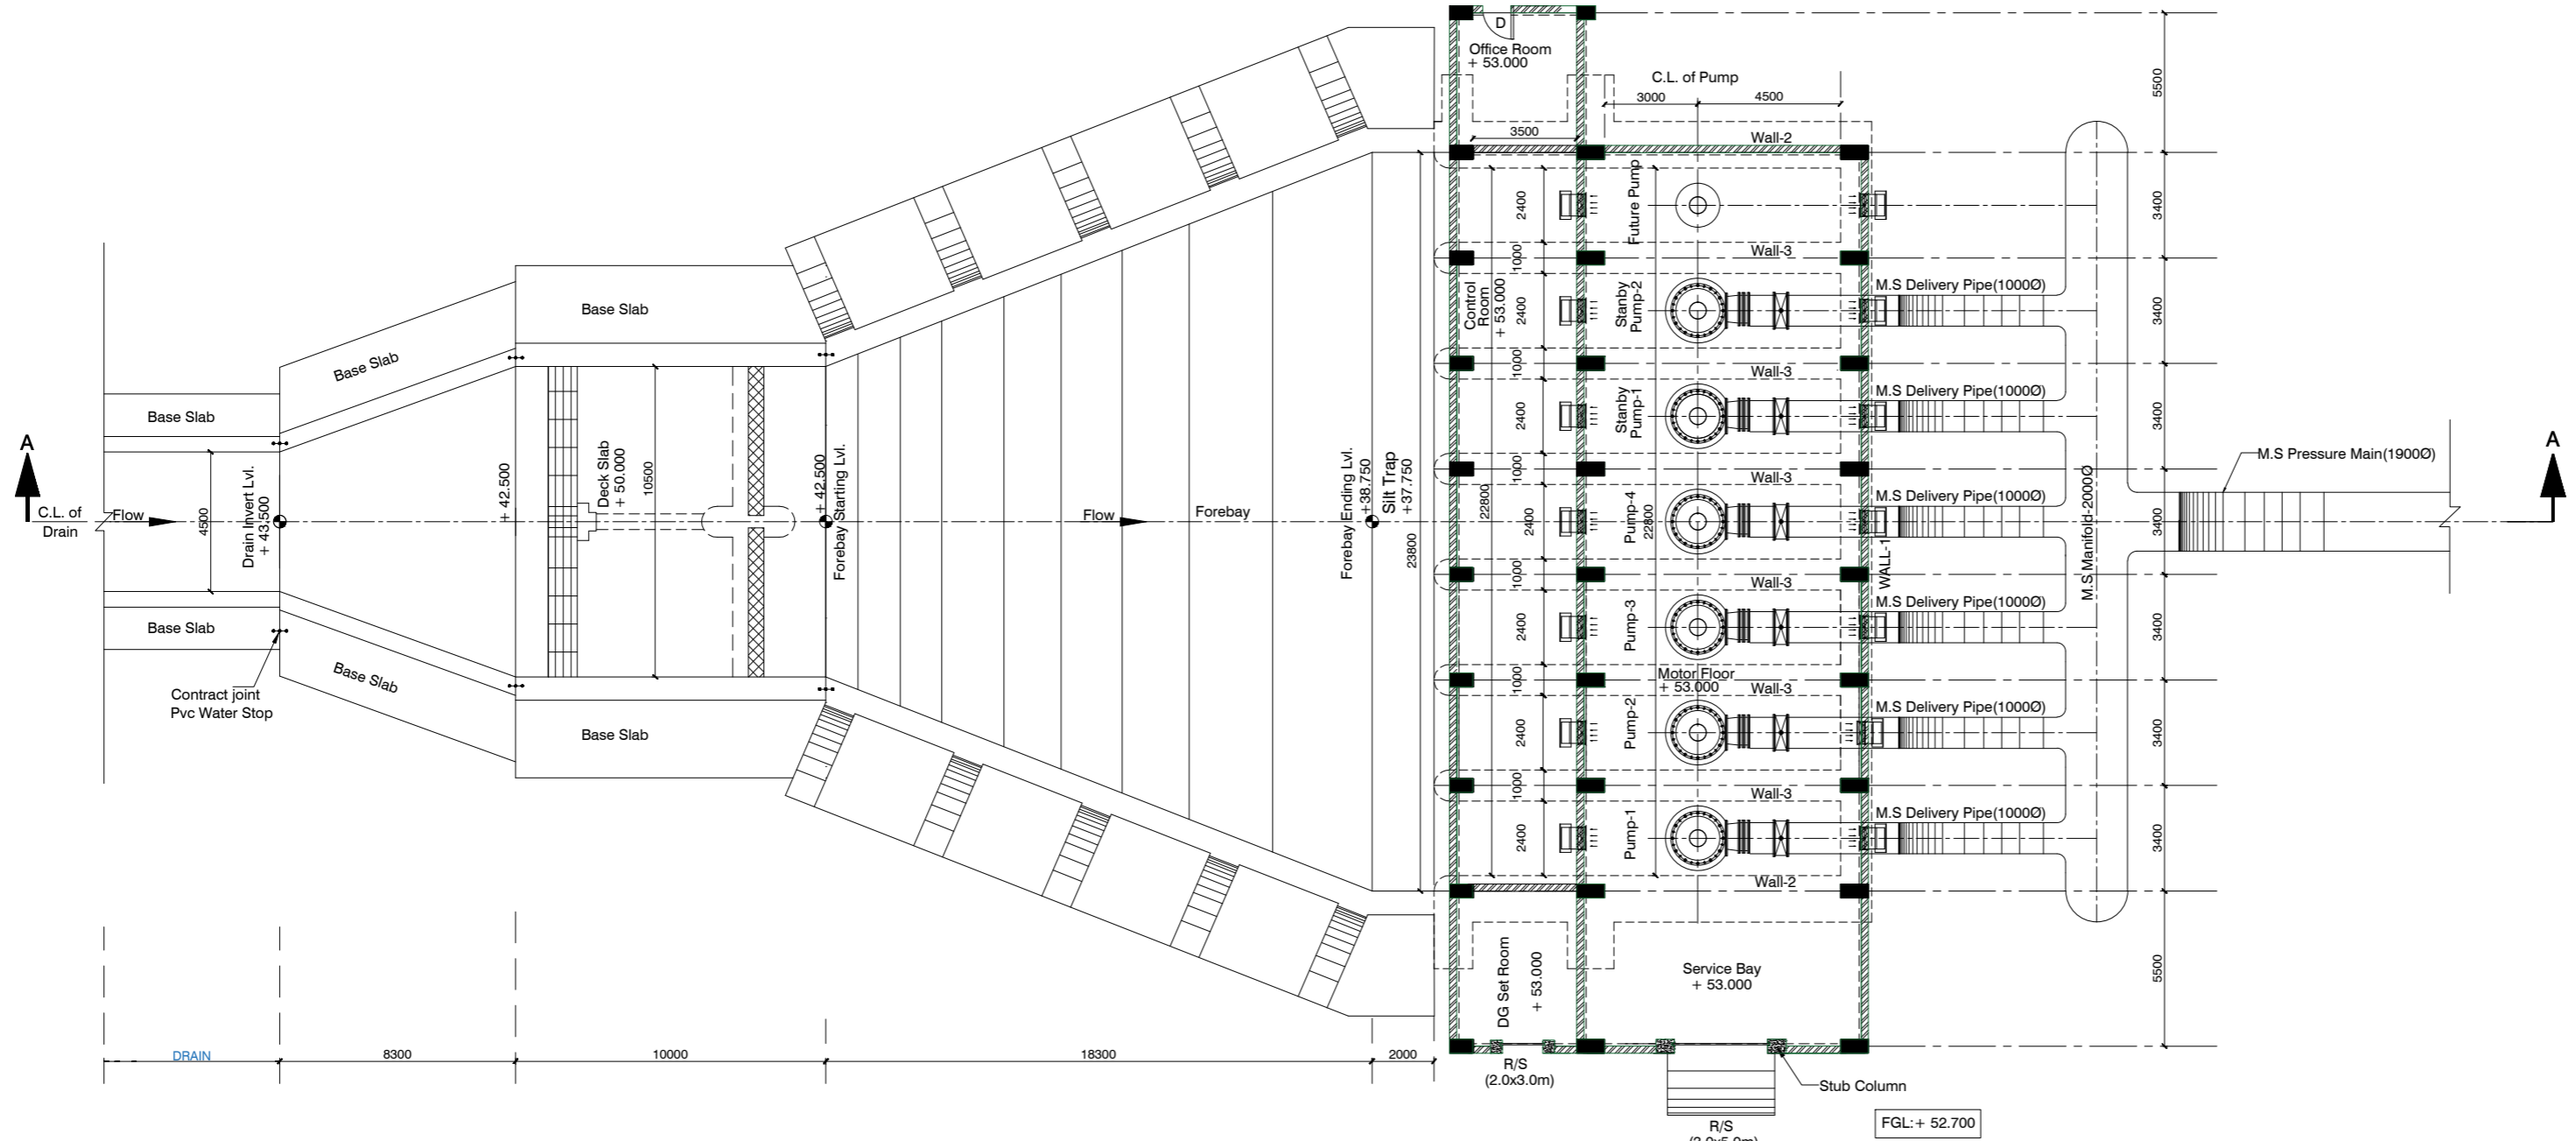

FLOOR PLAN AT EL: +53.000

NOTES:
 1. ALL DIMENSIONS ARE IN MILLIMETRES & LEVELS ARE IN METERS.
 2. DO NOT SCALE THE DRAWING.


ISSUED FOR TENDER

Rev	Description	By	Verified	Date	Scales
R1	ISSUED FOR TENDER			25.09.2020	NTS SCALES SHOWN ARE FOR AN A0 SIZE ORIGINAL DRAWING


Client

BIHAR URBAN INFRASTRUCTURE DEVELOPMENT CORPORATION LIMITED (BUIDCO)

Project	CONSULTANCY SERVICES FOR PLANNING, DESIGN & PREPARING DPR AND BID DOCUMENT FOR COMPREHENSIVE STORM WATER DRAINAGE SYSTEM FOR PATNA NAGAR NIGAM, KHAGAUL, DANAPUR, PHULWARISHARIF AND ADJOINING AREA		
Drawing Title	CIVIL GAD OF DRAINAGE PUMPING STATION GHURDAUR NEHRU PATH		
Drawing No	2333-GAD-013	Rev	R1

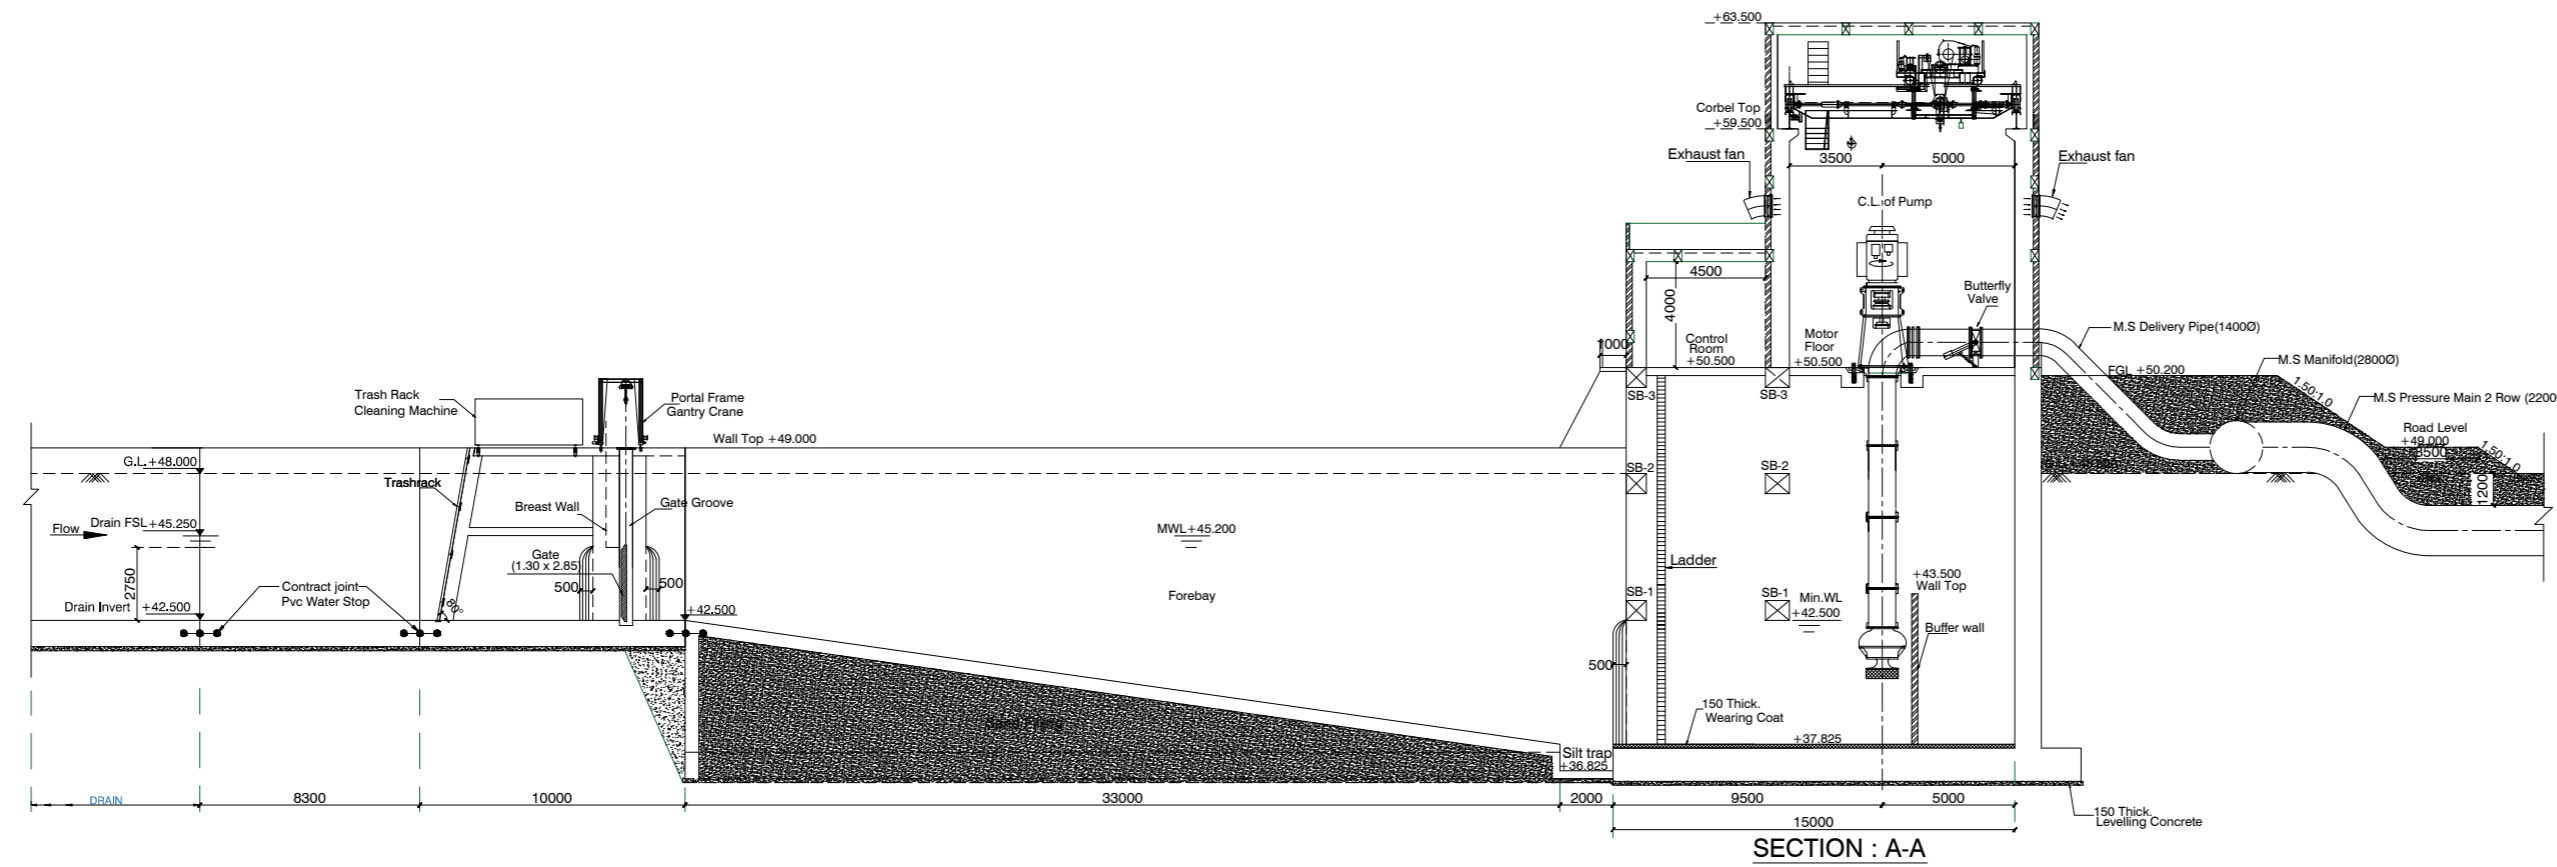

SECTION : A-A

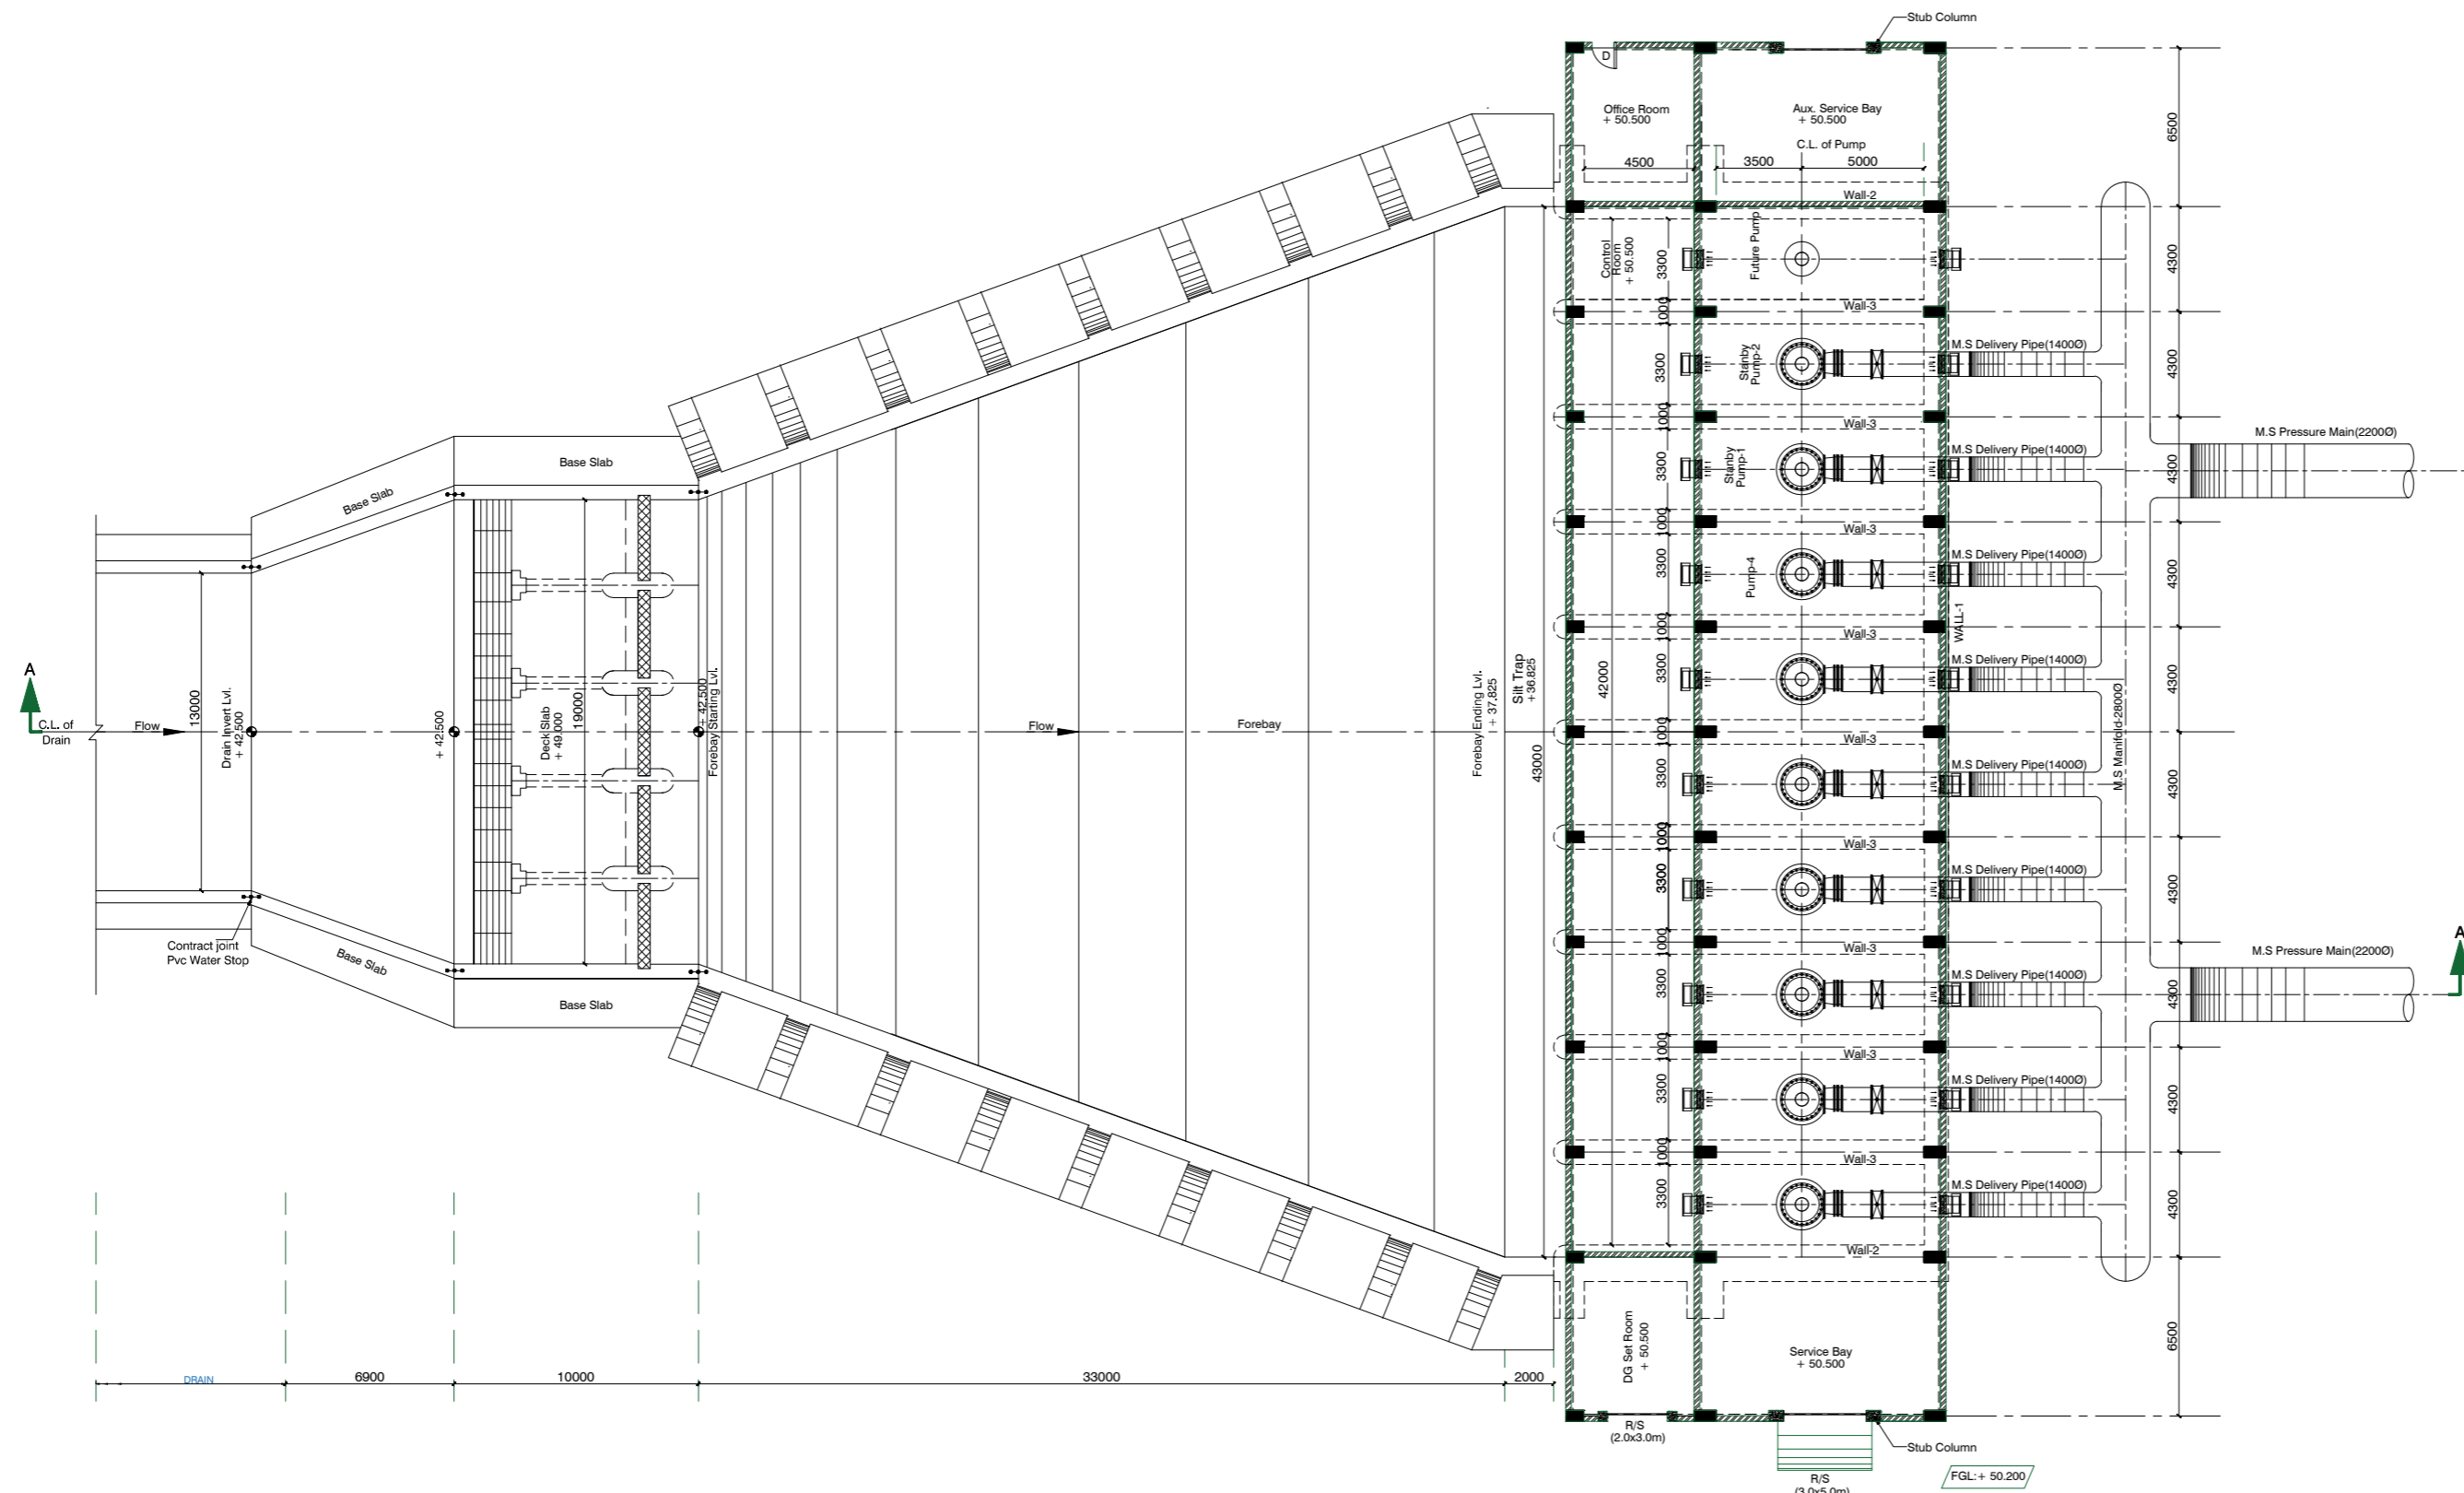

FLOOR PLAN AT EL: +50.500

NOTES:
 1. ALL DIMENSIONS ARE IN MILLIMETRES & LEVELS ARE IN METERS.
 2. DO NOT SCALE THE DRAWING.

ISSUED FOR TENDER

Rev	Description	By	Verified	Date	Scales
R0	ISSUED FOR TENDER			25.09.2020	NTS SCALES SHOWN ARE FOR AN A0 SIZE ORIGINAL DRAWING

Client

BIHAR URBAN INFRASTRUCTURE DEVELOPMENT CORPORATION LIMITED (BUIDCO)

Project	CONSULTANCY SERVICES FOR PLANNING, DESIGN & PREPARING DPR AND BID DOCUMENT FOR COMPREHENSIVE STORM WATER DRAINAGE SYSTEM FOR PATNA NAGAR NIGAM, KHAGAUL, DANAPUR, PHULWARISHARIF AND ADJOINING AREA	
Drawing Title	CIVIL GAD OF DRAINAGE PUMPING STATION AT KHANPUR	
Drawing No	2333-GAD-013	Rev R0