


SECTION : A-A

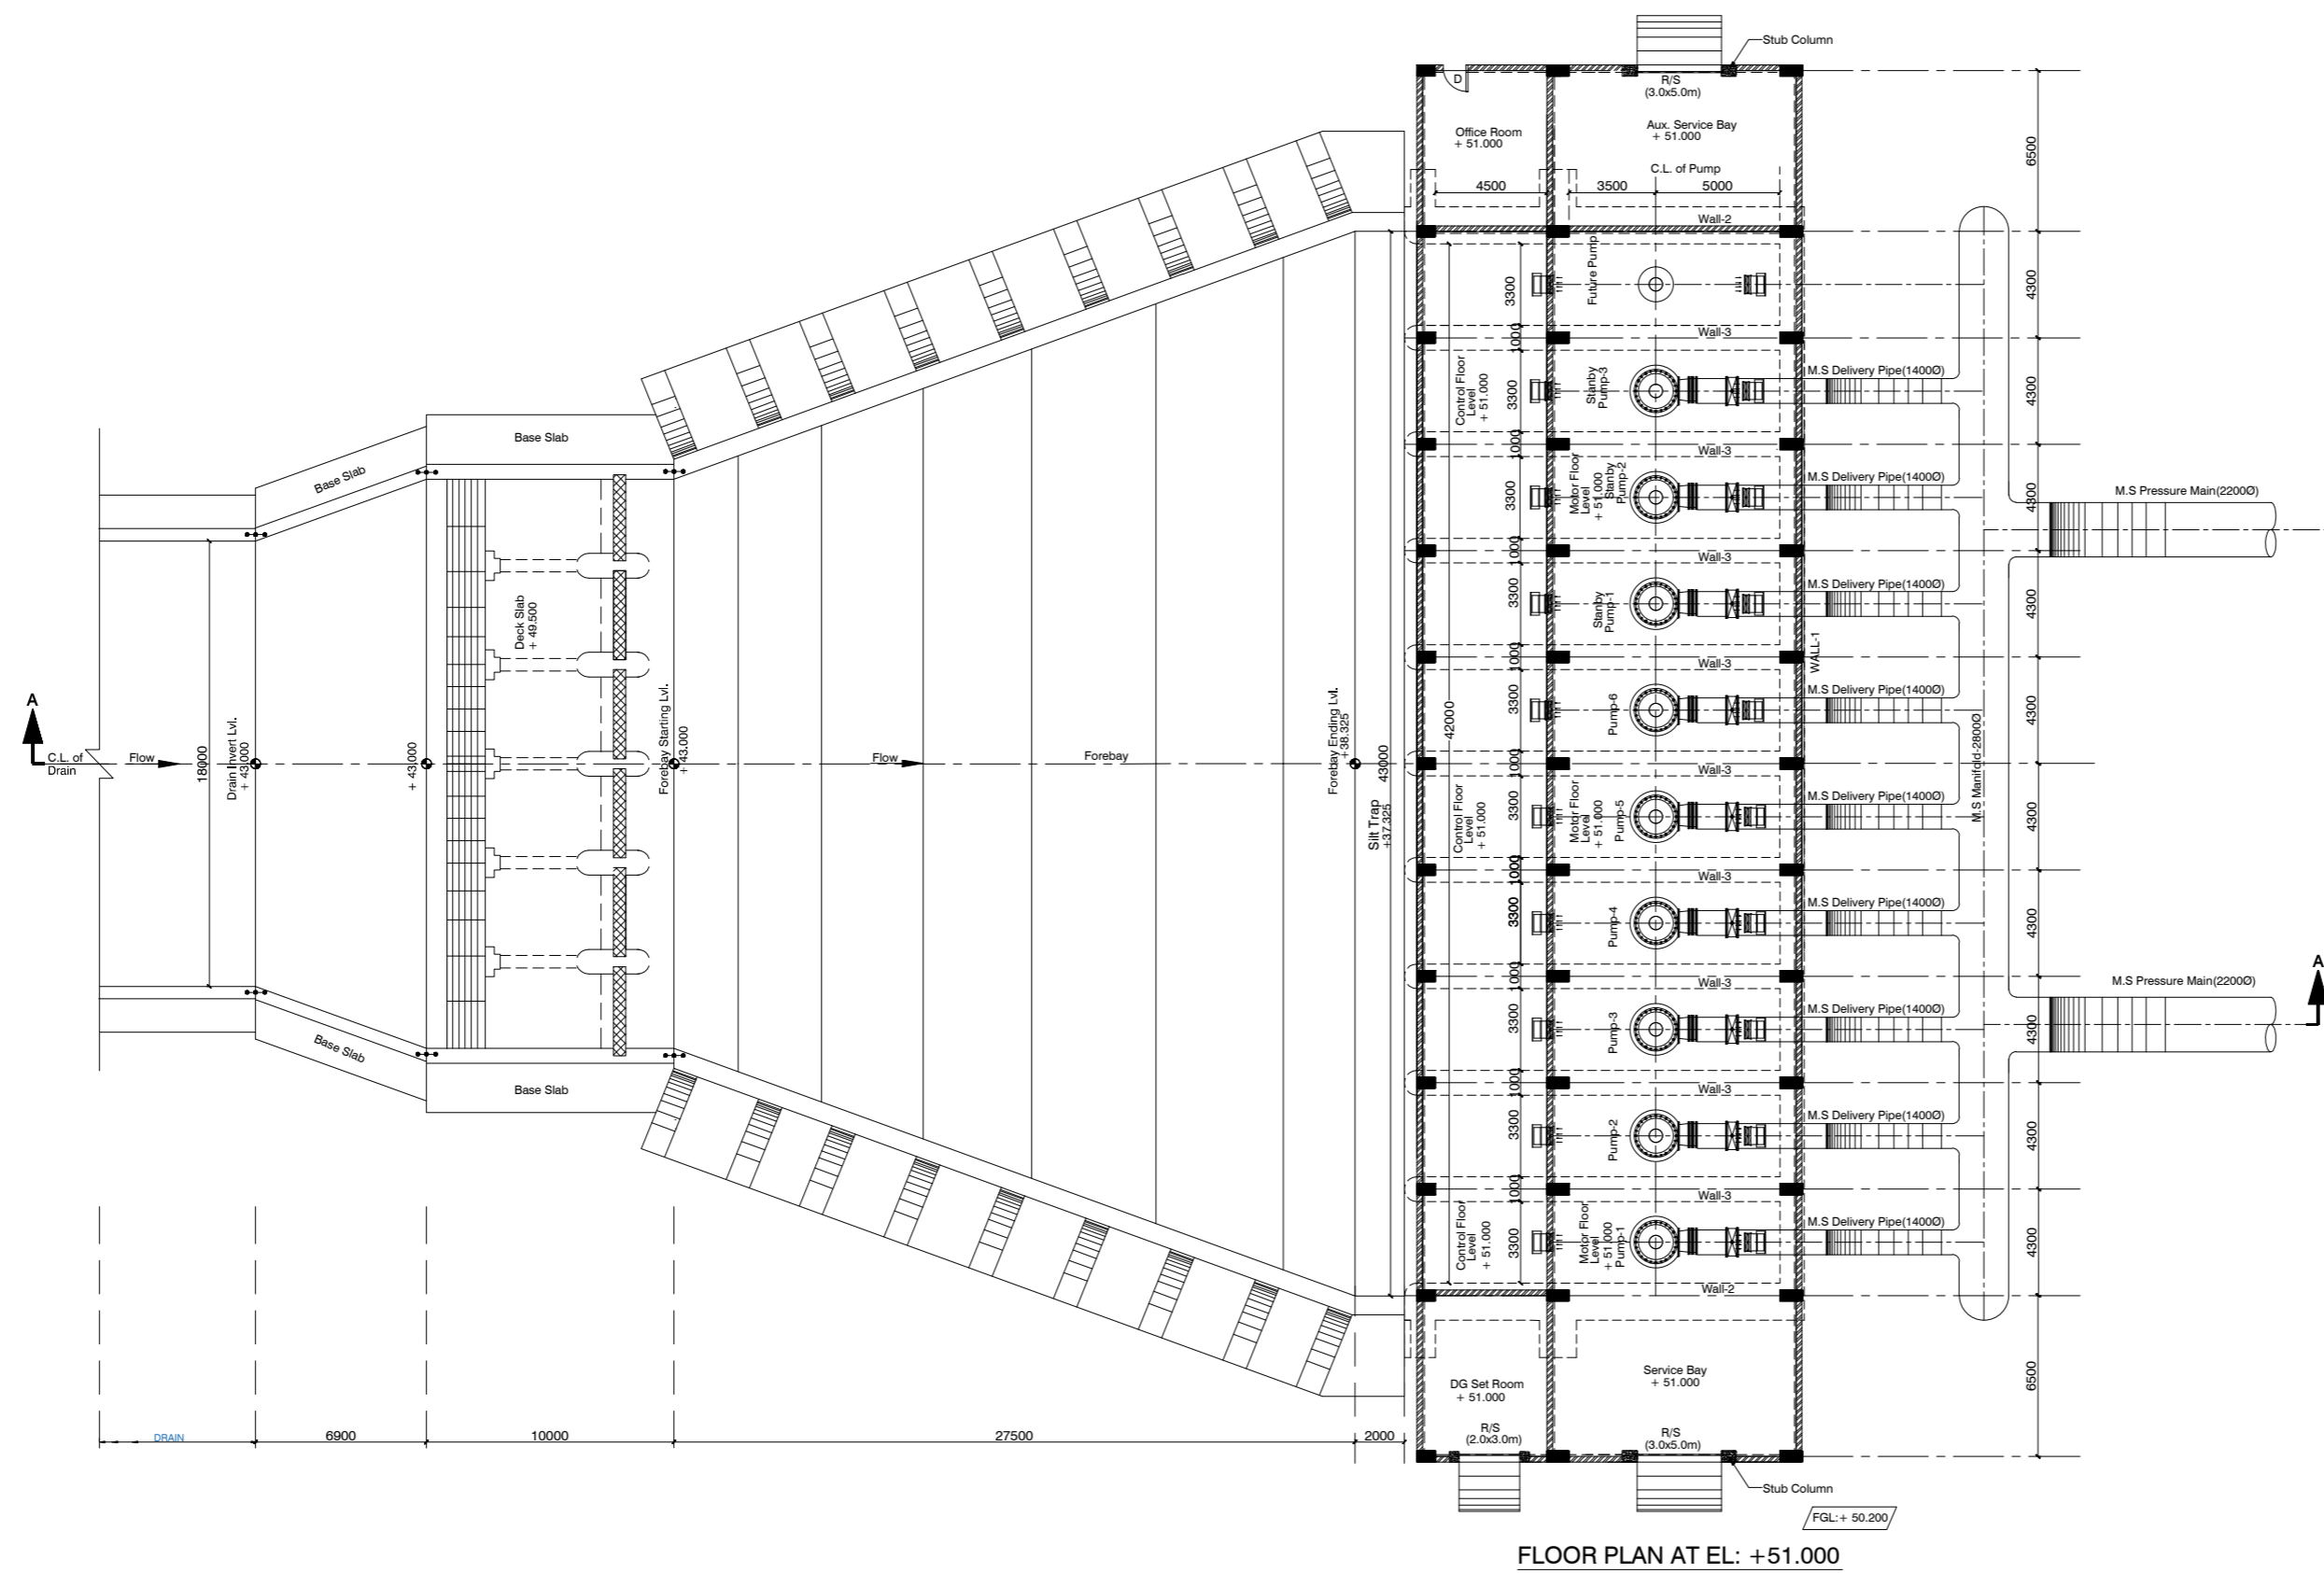

FLOOR PLAN AT EL: +51.000

- NOTES:**
1. ALL DIMENSIONS ARE IN MILLIMETRES & LEVELS ARE IN METERS.
  2. DO NOT SCALE THE DRAWING.



ISSUED FOR TENDER

Rev	Description	By	Verified	Date	Scales
R0	ISSUED FOR TENDER			25.09.2020	NTS SCALES SHOWN ARE FOR AN A0 SIZE ORIGINAL DRAWING

Client

BIHAR URBAN INFRASTRUCTURE DEVELOPMENT CORPORATION LIMITED (BUIDCO)

Project	CONSULTANCY SERVICES FOR PLANNING, DESIGN & PREPARING DPR AND BID DOCUMENT FOR COMPREHENSIVE STORM WATER DRAINAGE SYSTEM FOR PATNA NAGAR NIGAM, KHAGAUL, DANAPUR, PHULWARISHARIF AND ADJOINING AREA	
Drawing Title	CIVIL GAD OF DRAINAGE PUMPING STATION AT BARMUTTA	
Drawing No	2333-GAD-014	Rev R0

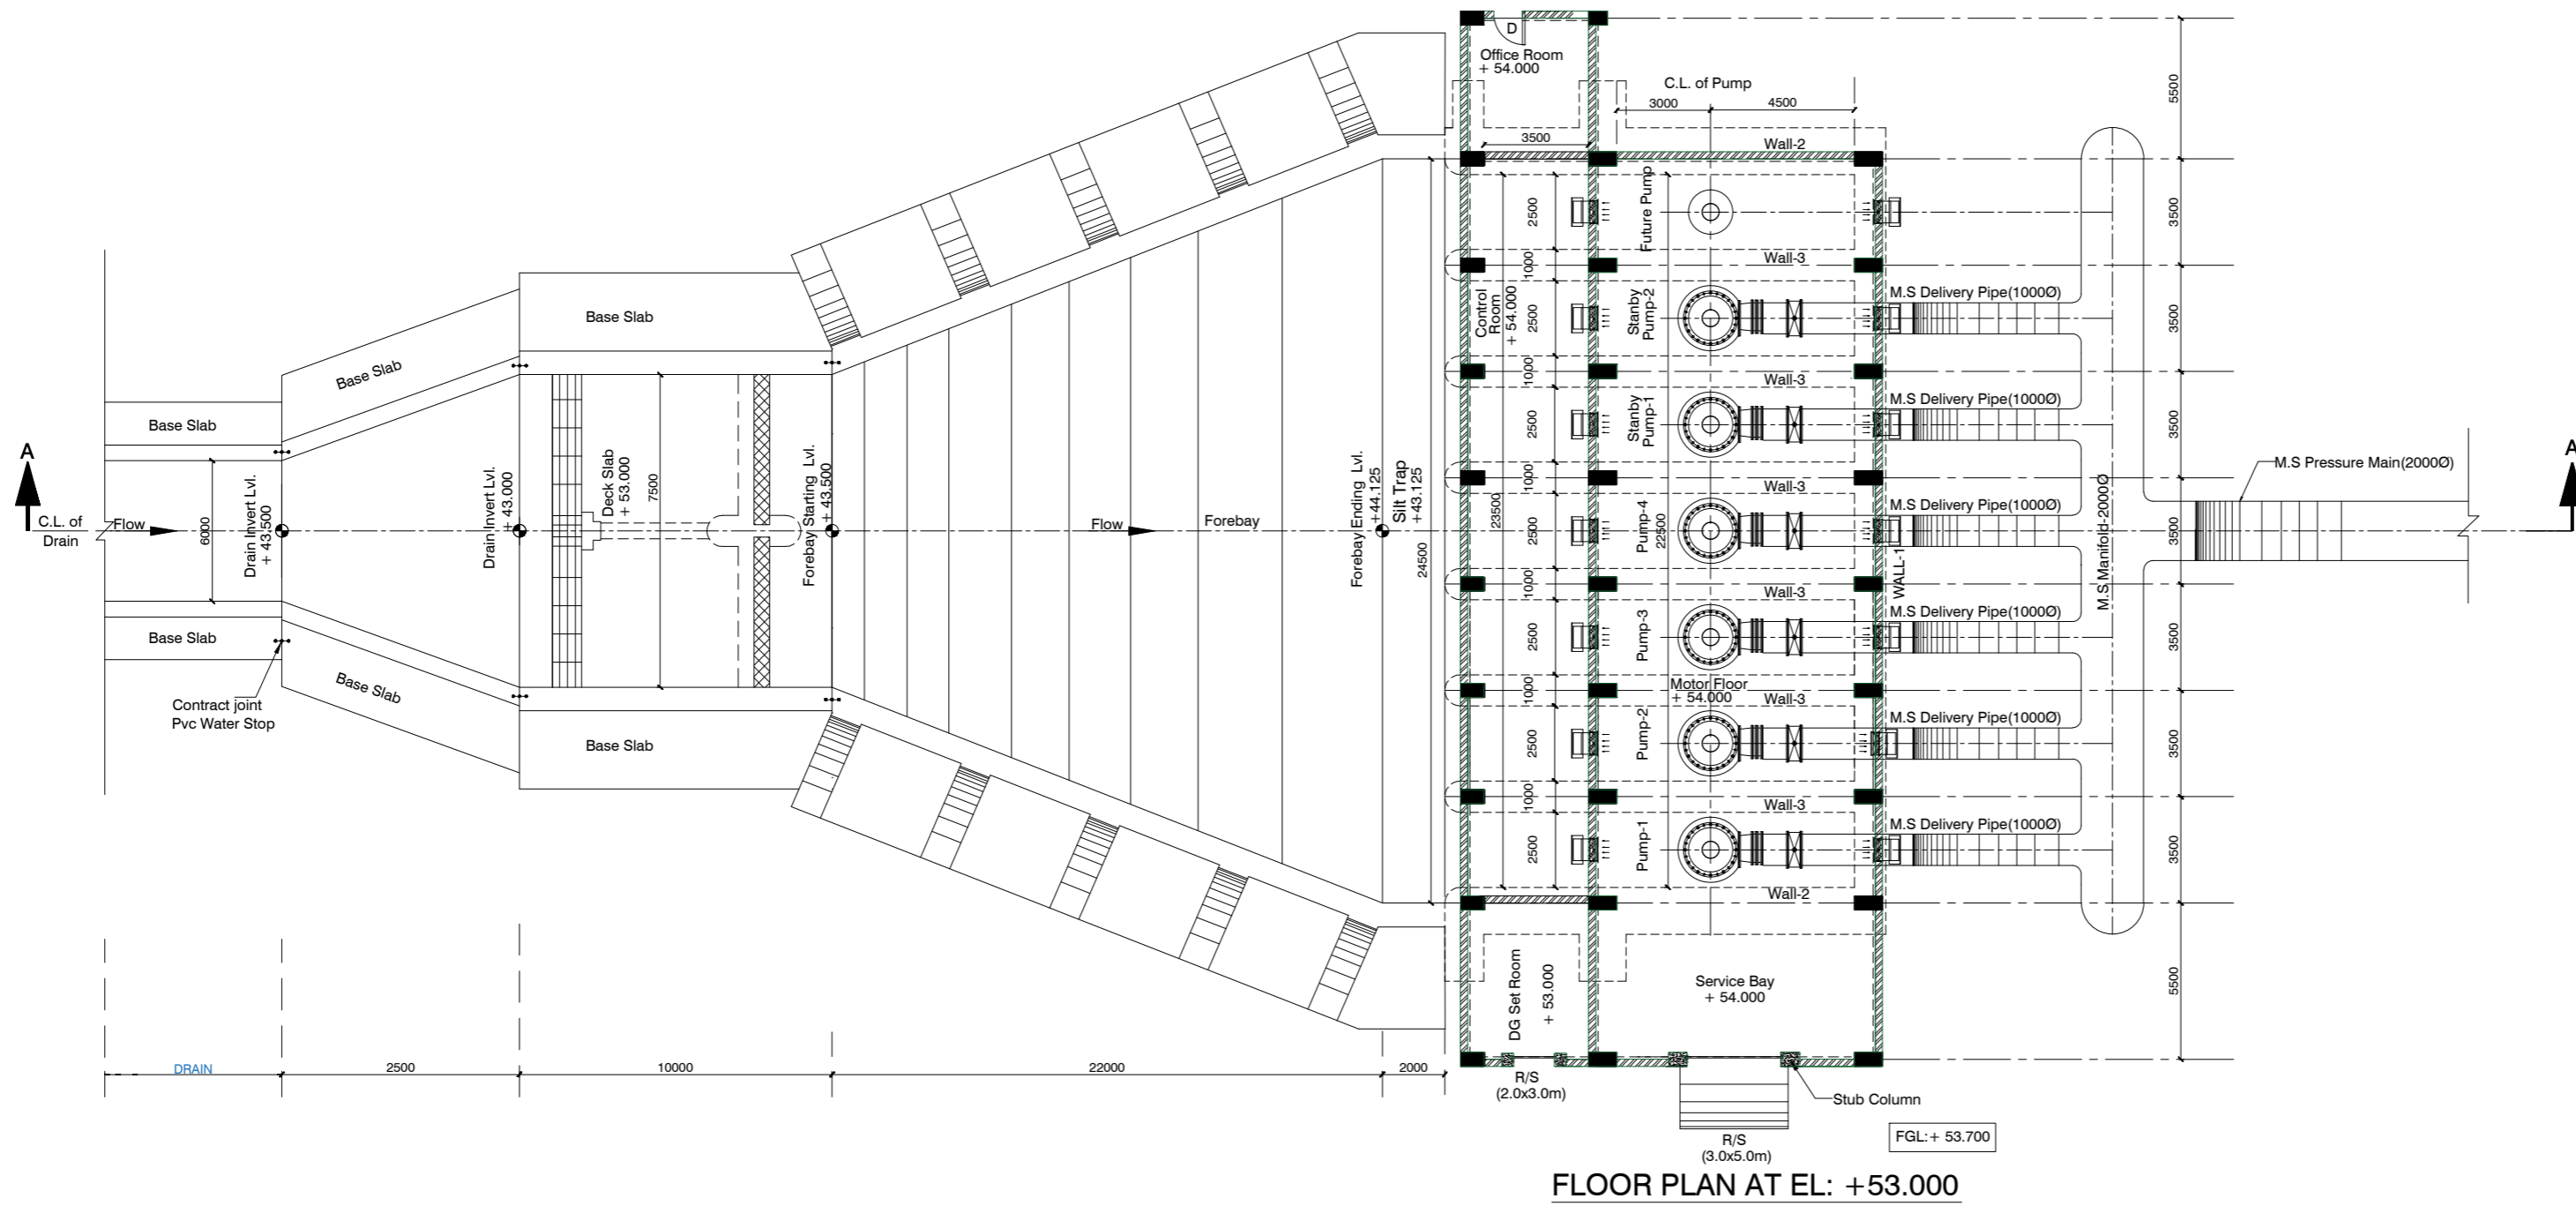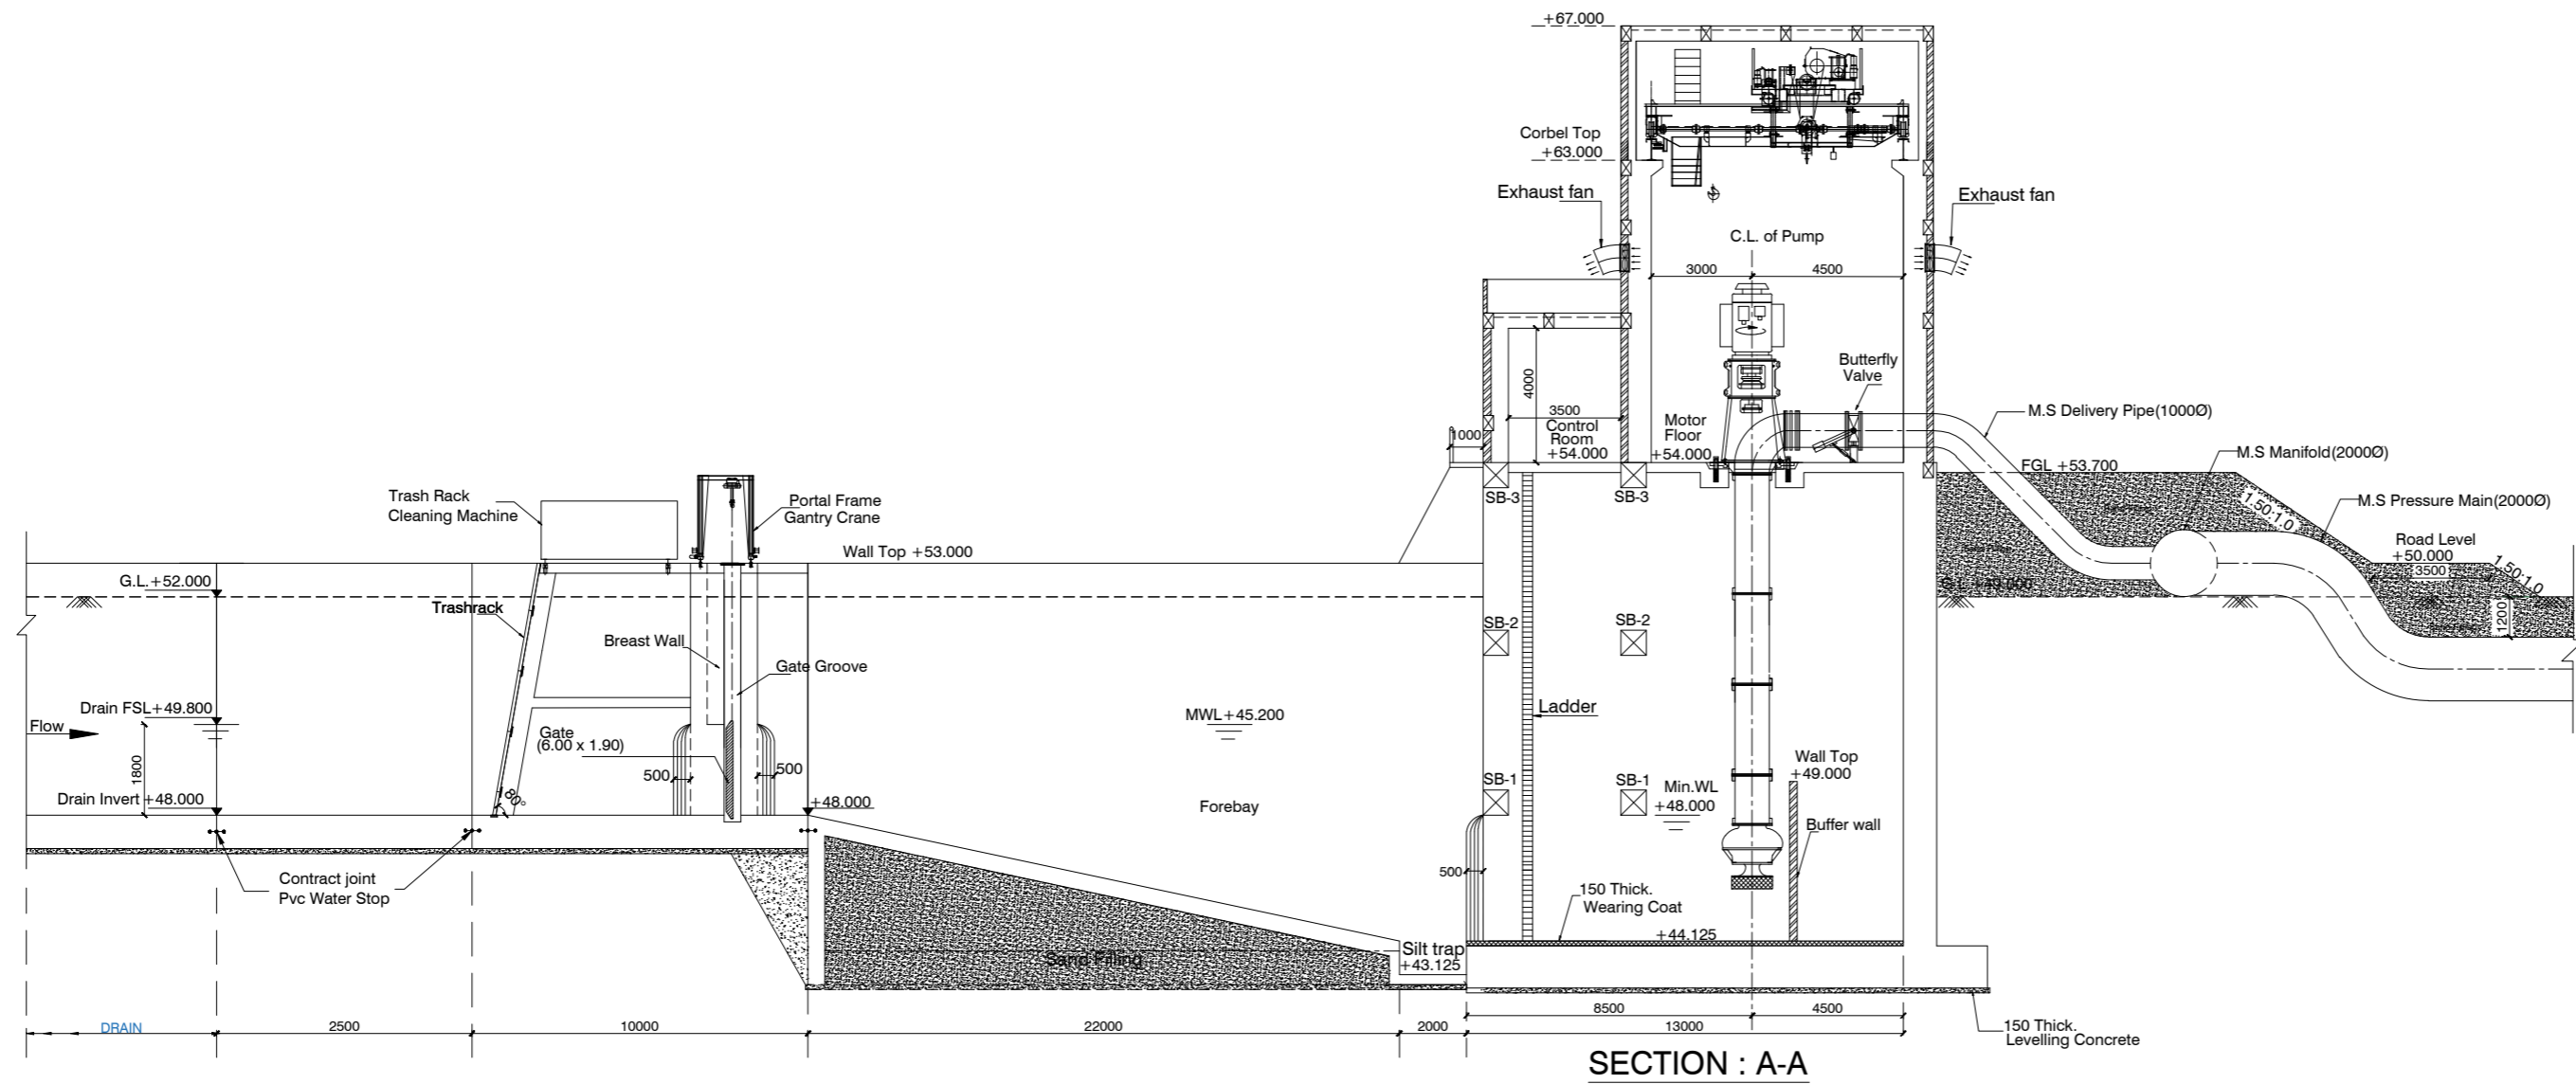

**NOTES:**

1. ALL DIMENSIONS ARE IN MILLIMETRES & LEVELS ARE IN METERS.
2. DO NOT SCALE THE DRAWING.

ISSUED FOR TENDER

Rev	Description	By	Verified	Date	Scales
					NTS  SCALES SHOWN ARE FOR AN A0 SIZE ORIGINAL DRAWING
R0	ISSUED FOR TENDER			25.09.2020	


Client

BIHAR URBAN INFRASTRUCTURE DEVELOPMENT CORPORATION LIMITED (BUIDCO)


Project	CONSULTANCY SERVICES FOR PLANNING, DESIGN & PREPARING DPR AND BID DOCUMENT FOR COMPREHENSIVE STORM WATER DRAINAGE SYSTEM FOR PATNA NAGAR NIGAM, KHAGAUL, DANAPUR, PHULWARISHARIF AND ADJOINING AREA	
Drawing Title	CIVIL GAD OF DRAINAGE PUMPING STATION AT CANAL DPS@DIGHA	
Drawing No	2333-GAD-015	Rev R0

**NOTES:**

1. ALL DIMENSIONS ARE IN MILLIMETRES & LEVELS ARE IN METERS.
2. DO NOT SCALE THE DRAWING.

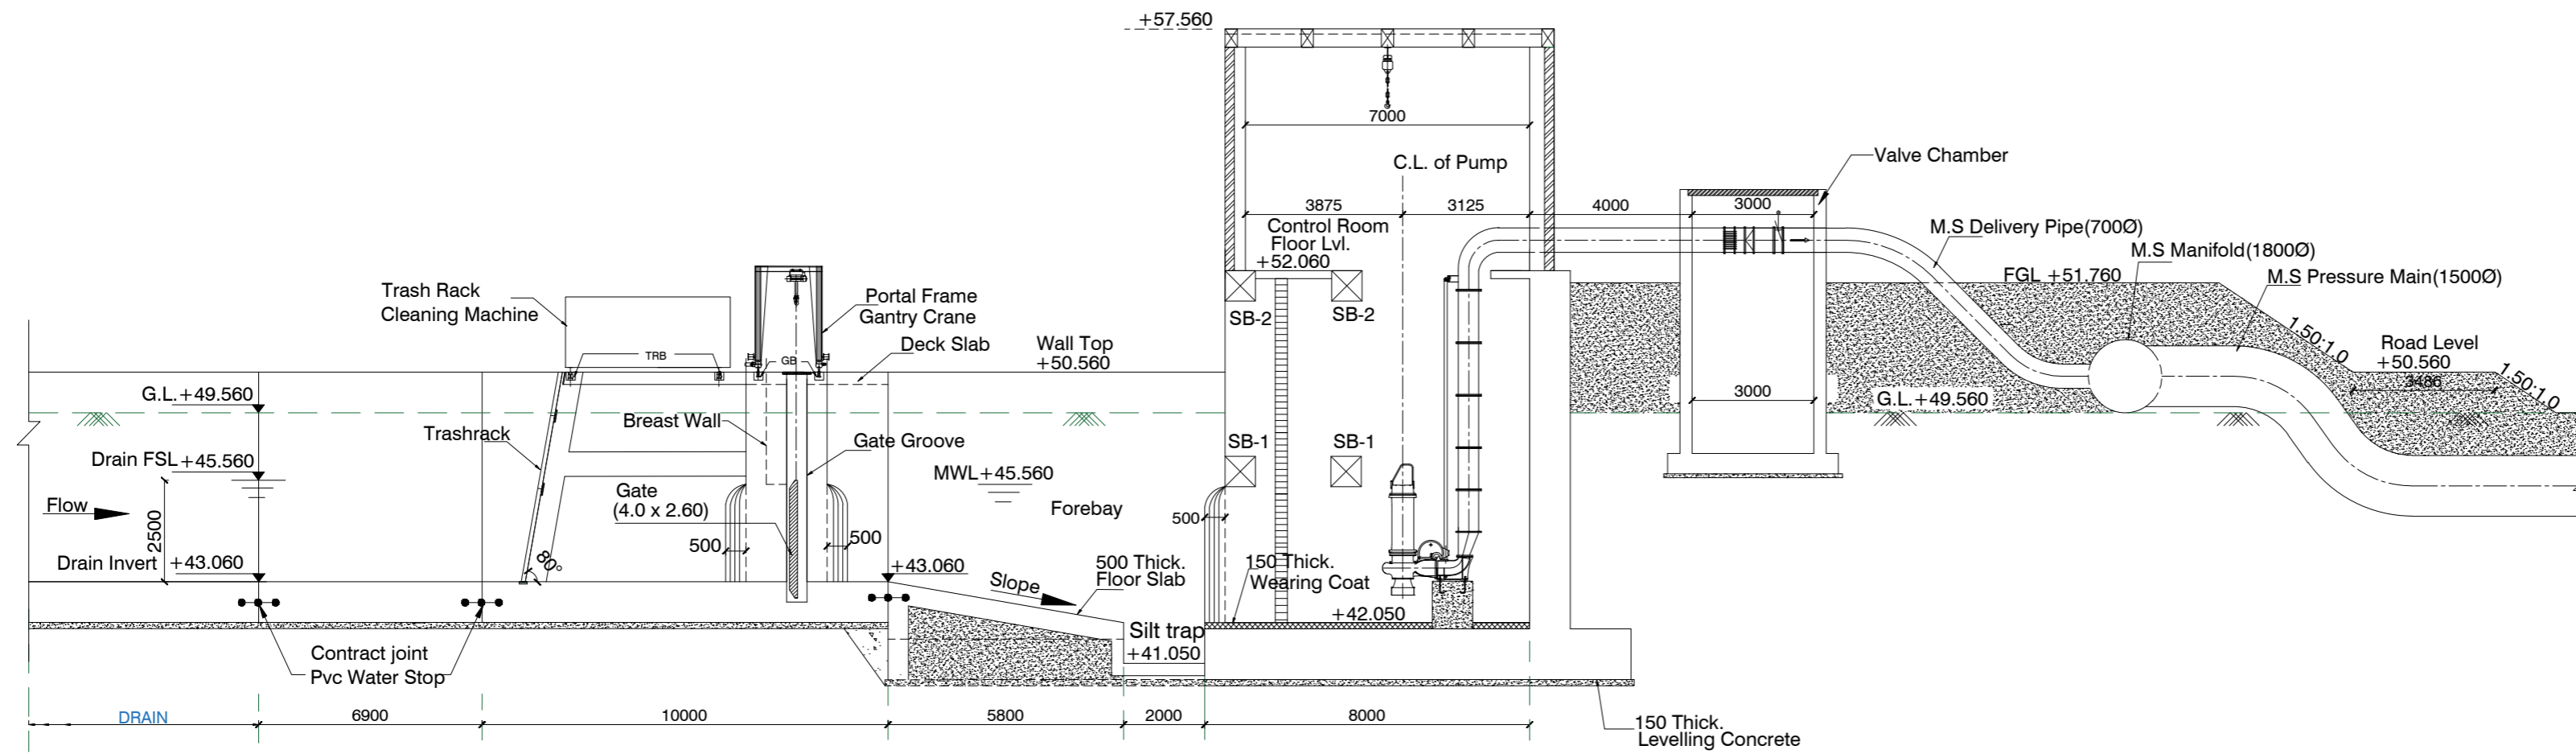

**SECTION : A-A**

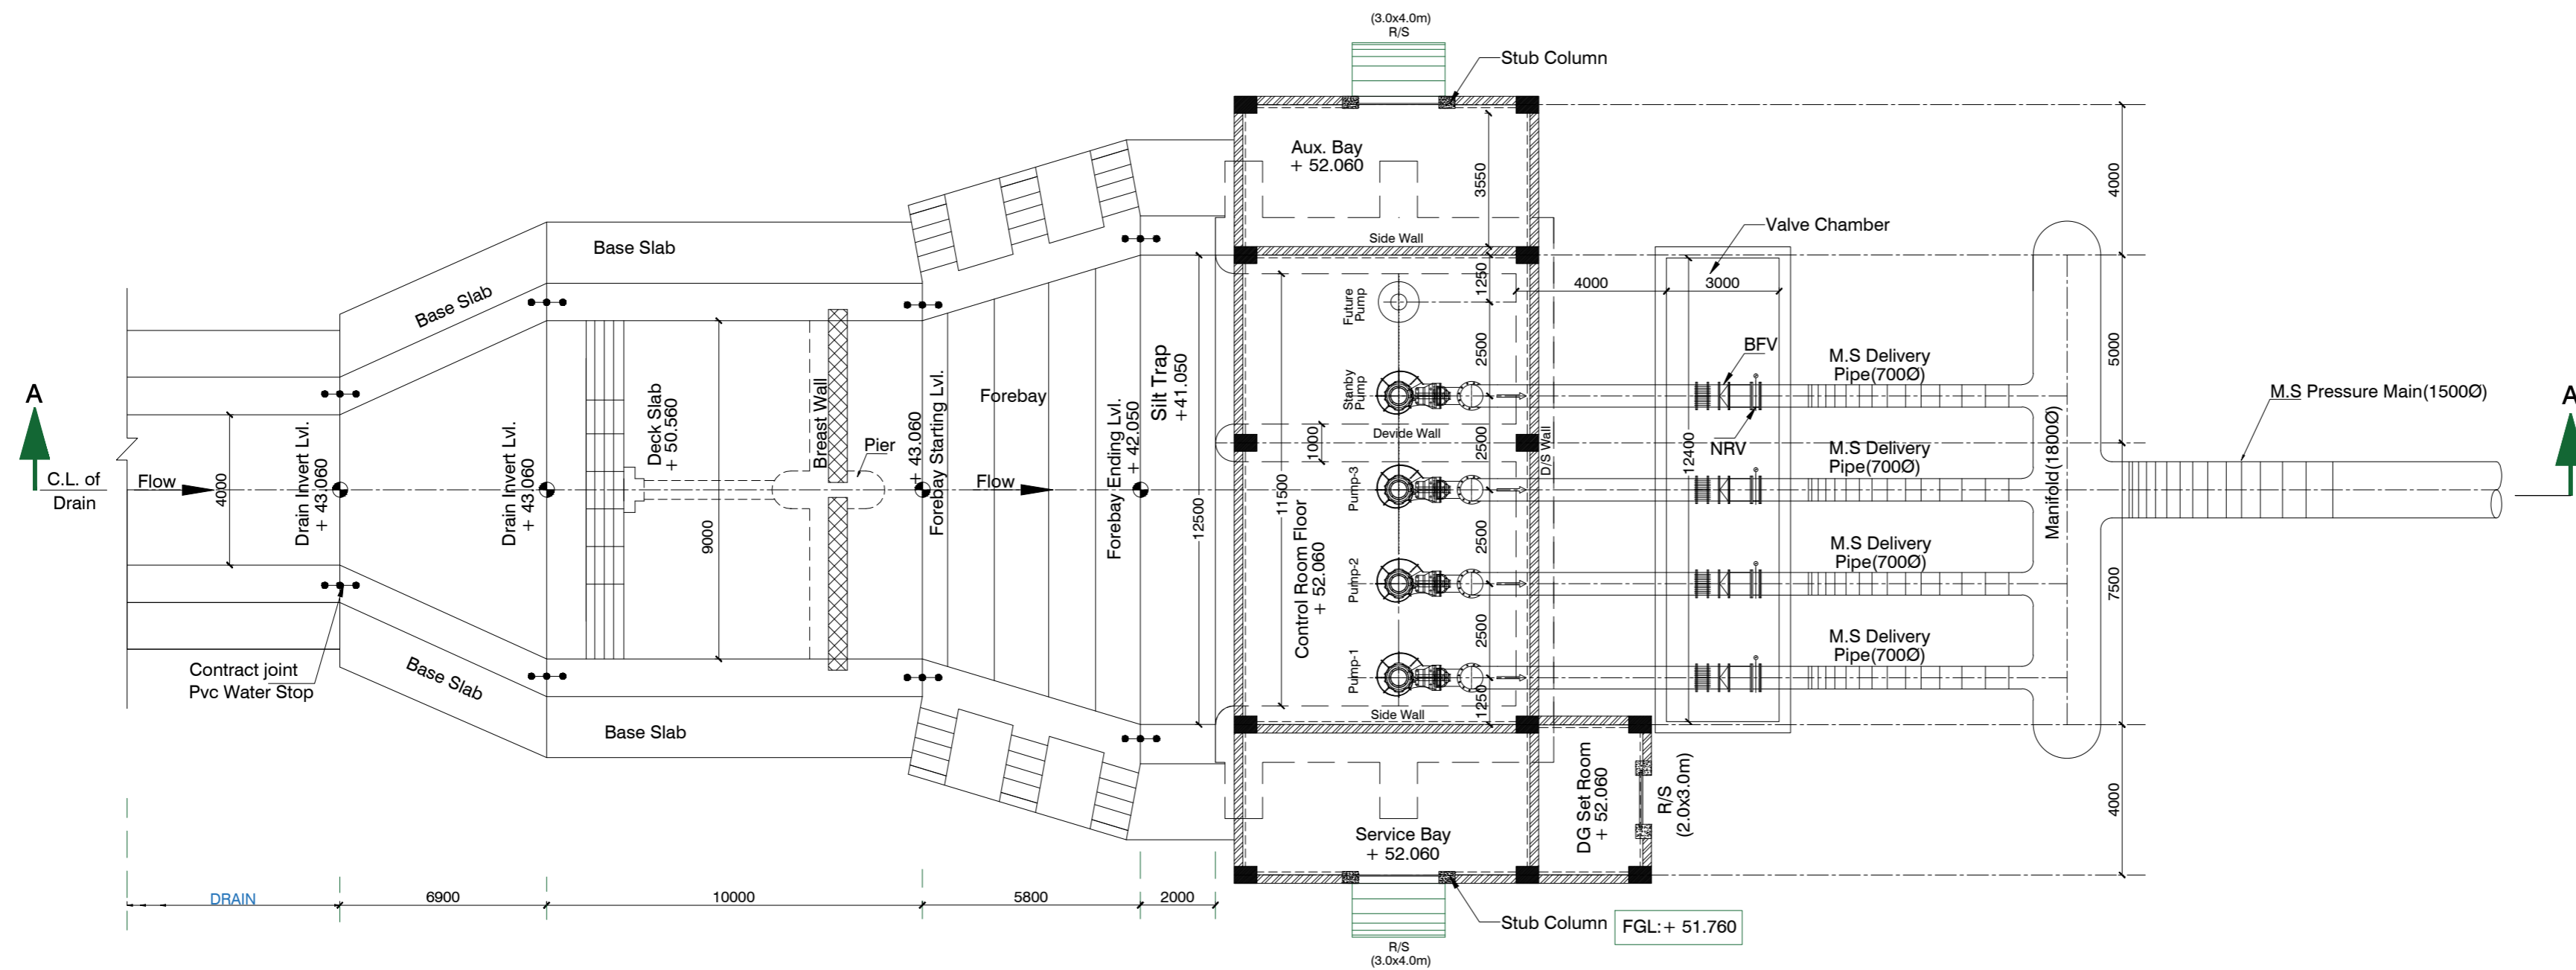

**FLOOR PLAN AT EL: +52.060**

ISSUED FOR TENDER

Rev	Description	By	Verified	Date	Scales
					NTS
R1	ISSUED FOR TENDER			25.09.2020	SCALES SHOWN ARE FOR AN A0 SIZE ORIGINAL DRAWING


Client

BIHAR URBAN INFRASTRUCTURE DEVELOPMENT CORPORATION LIMITED (BUIDCO)


Project		CONSULTANCY SERVICES FOR PLANNING, DESIGN & PREPARING DPR AND BID DOCUMENT FOR COMPREHENSIVE STORM WATER DRAINAGE SYSTEM FOR PATNA NAGAR NIGAM, KHAGAUL, DANAPUR, PHULWARISHARIF AND ADJOINING AREA
Drawing Title		CIVIL GAD OF DRAINAGE PUMPING STATION AT R.K.AVENUE
Drawing No	2333-GAD-022	Rev R1

**NOTES:**

1. ALL DIMENSIONS ARE IN MILLIMETRES & LEVELS ARE IN METERS.
2. DO NOT SCALE THE DRAWING.

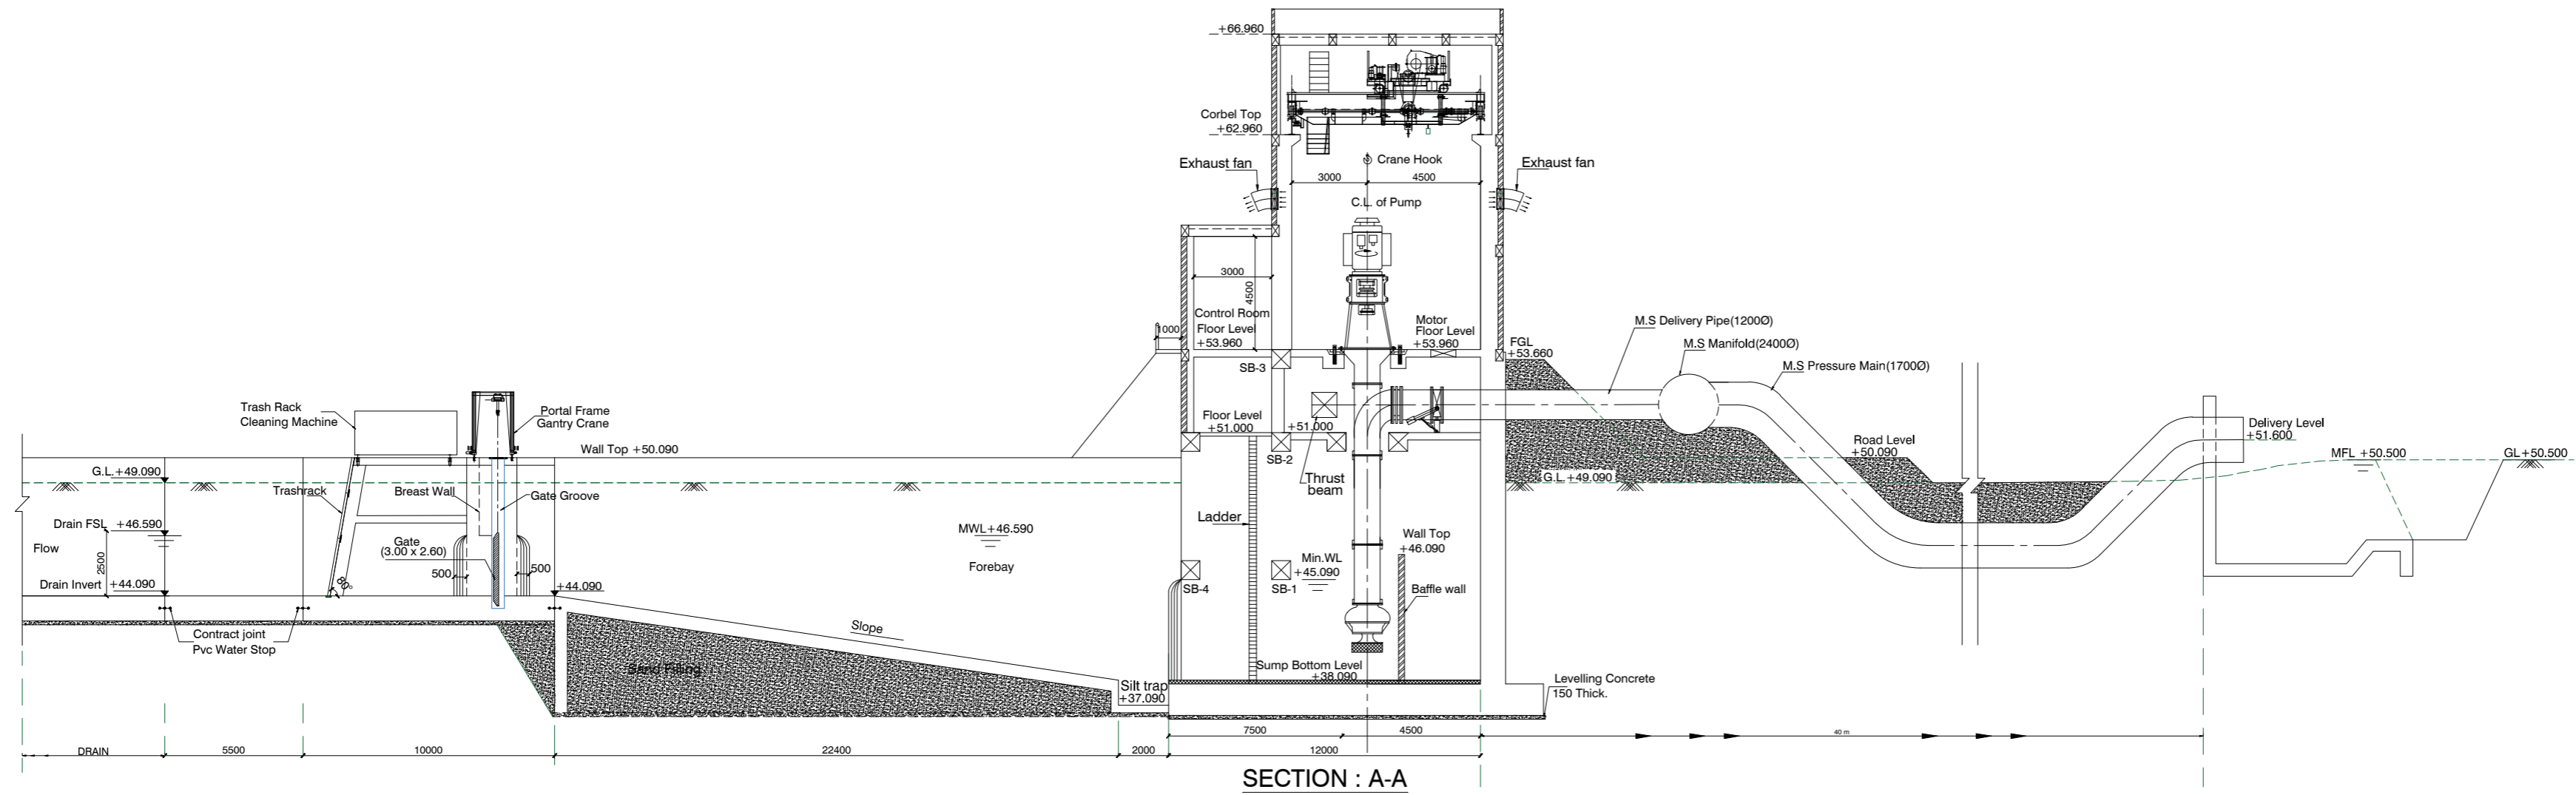

**SECTION : A-A**

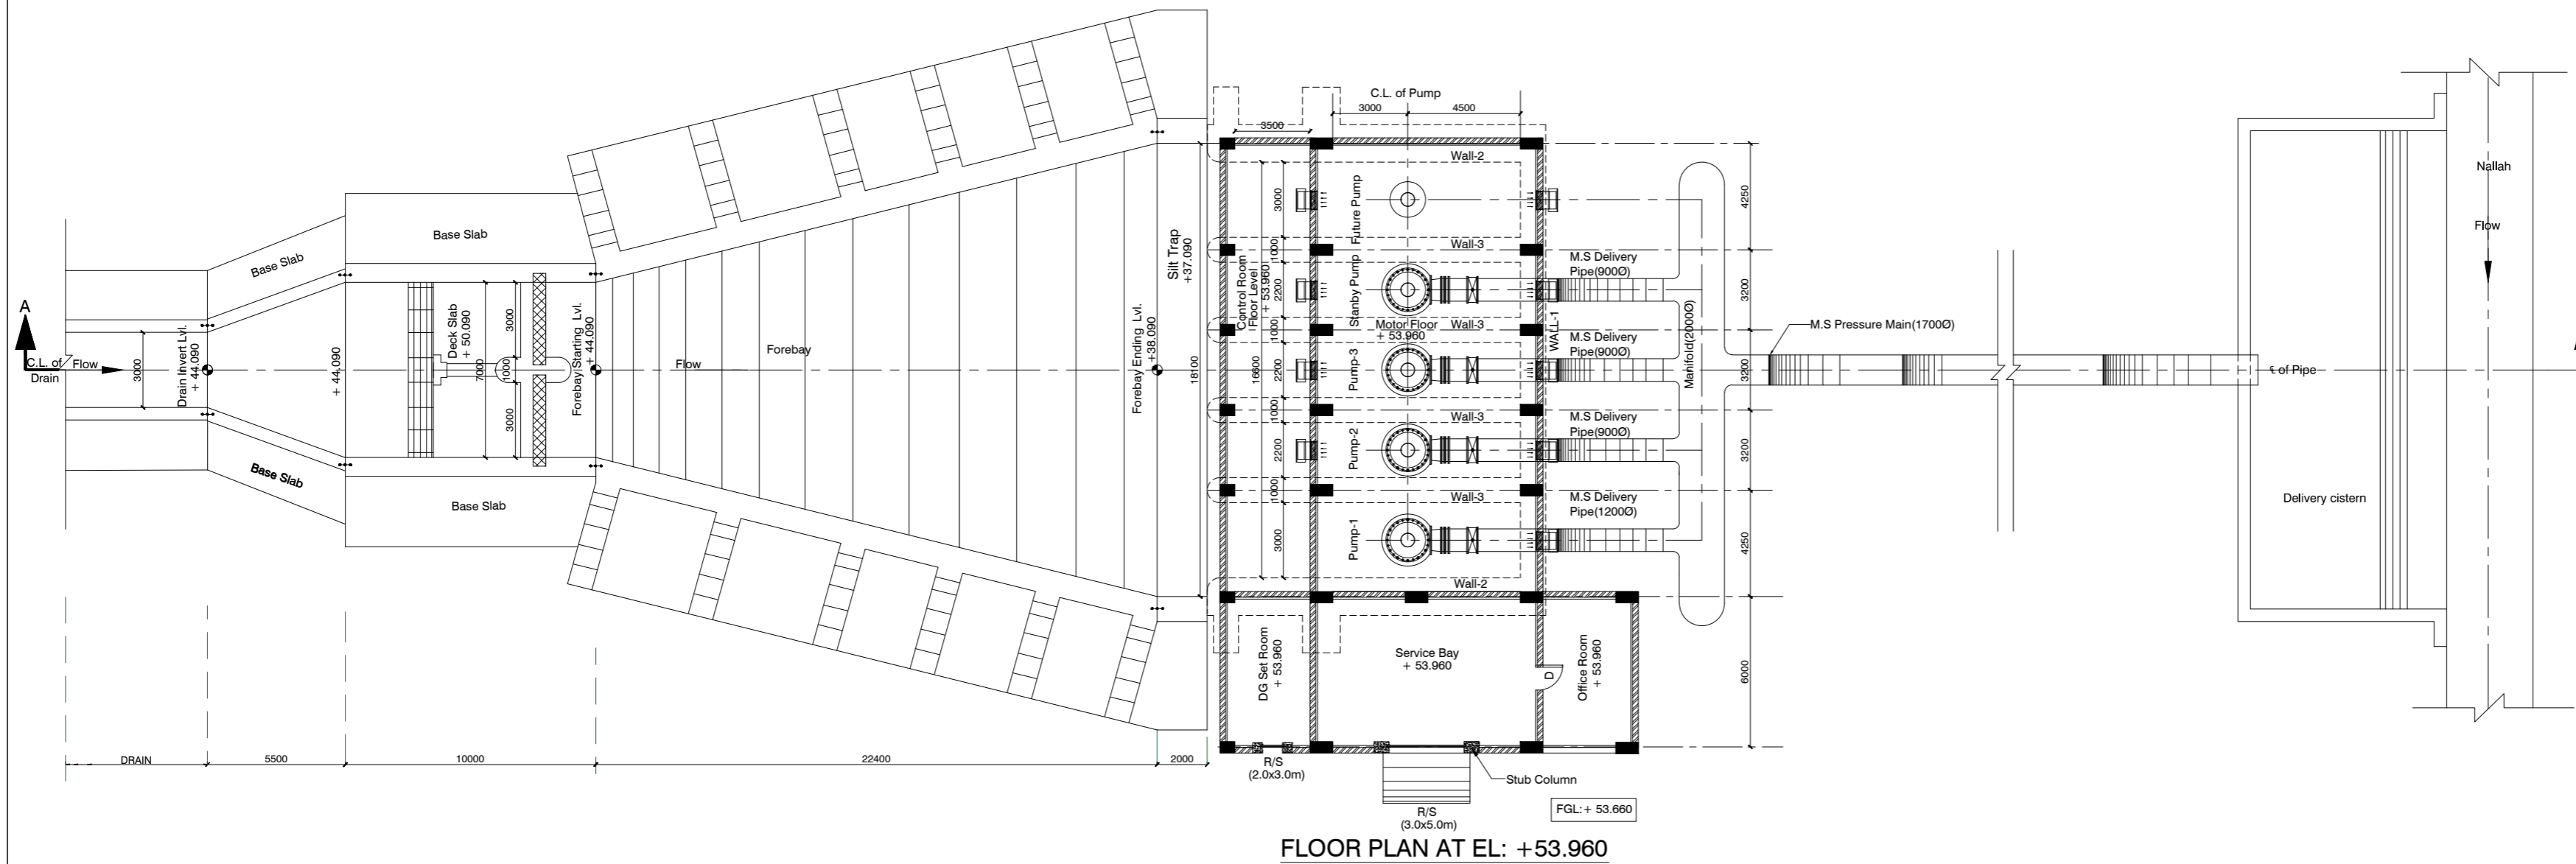

**FLOOR PLAN AT EL: +53.960**


ISSUED FOR TENDER

Rev	Description	By	Verified	Date	Scales
R0	ISSUED FOR TENDER			25.09.2020	NTS SCALES SHOWN ARE FOR AN A0 SIZE ORIGINAL DRAWING


Client

BIHAR URBAN INFRASTRUCTURE DEVELOPMENT CORPORATION LIMITED (BUIDCO)

Project	CONSULTANCY SERVICES FOR PLANNING, DESIGN & PREPARING DPR AND BID DOCUMENT FOR COMPREHENSIVE STORM WATER DRAINAGE SYSTEM FOR PATNA NAGAR NIGAM, KHAGAUL, DANAPUR, PHULWARISHARIF AND ADJOINING AREA	
Drawing Title	CIVIL GAD OF DRAINAGE PUMPING STATION AT SANDALPUR	
Drawing No	2333-GAD-016	Rev R0

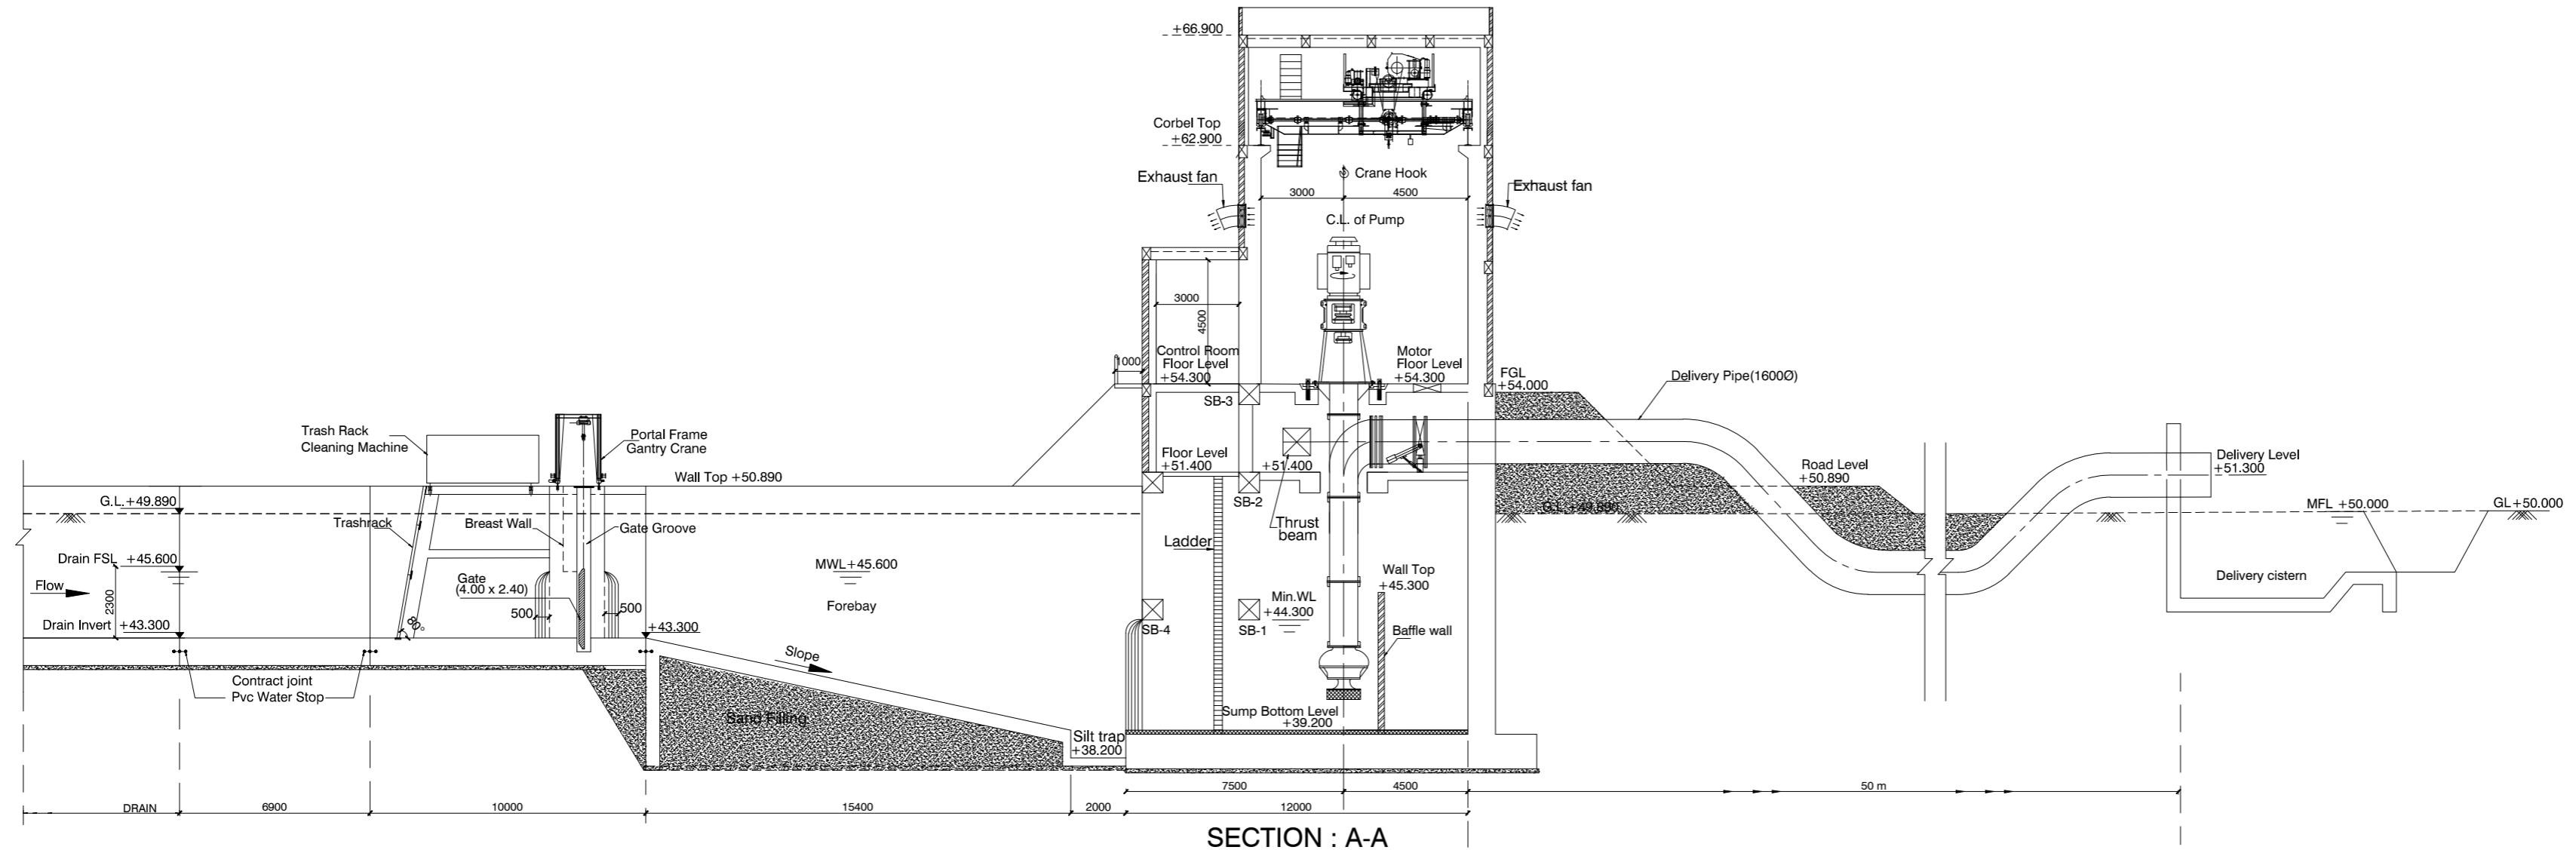

SECTION : A-A

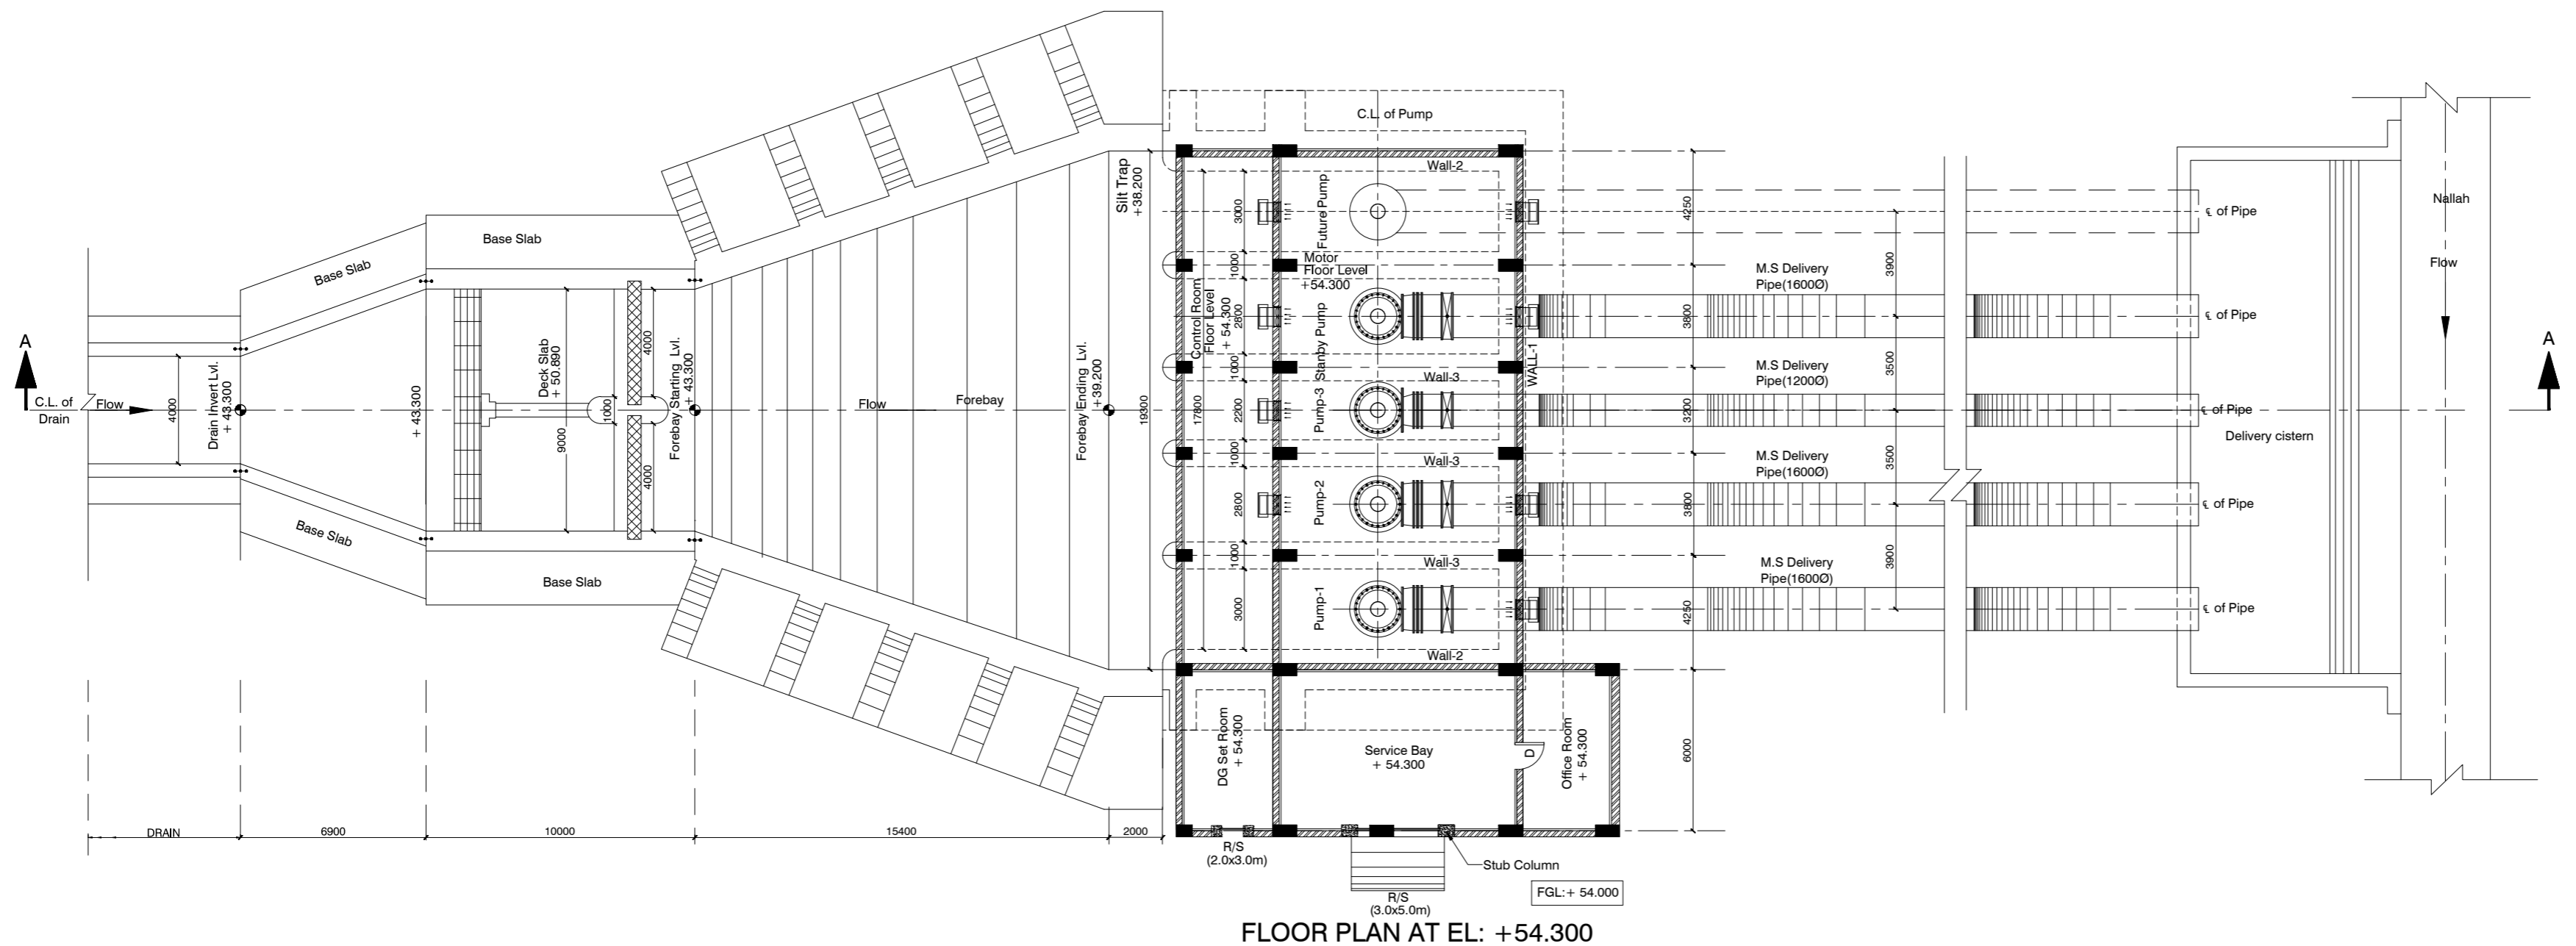

FLOOR PLAN AT EL: +54.300

**NOTES:**  
 1. ALL DIMENSIONS ARE IN MILLIMETRES & LEVELS ARE IN METERS.  
 2. DO NOT SCALE THE DRAWING.

ISSUED FOR TENDER

Rev	Description	By	Verified	Date	Scales
R0	ISSUED FOR TENDER			25.09.2020	NTS SCALES SHOWN ARE FOR AN A0 SIZE ORIGINAL DRAWING

Client

BIHAR URBAN INFRASTRUCTURE DEVELOPMENT CORPORATION LIMITED (BUIDCO)

Project	CONSULTANCY SERVICES FOR PLANNING, DESIGN & PREPARING DPR AND BID DOCUMENT FOR COMPREHENSIVE STORM WATER DRAINAGE SYSTEM FOR PATNA NAGAR NIGAM, KHAGAUL, DANAPUR, PHULWARISHARIF AND ADJOINING AREA		
Drawing Title	CIVIL GAD OF DRAINAGE PUMPING STATION AT TV TOWER		
Drawing No	2333-GAD-017	Rev	R0