



NOTES:

1. ALL DIMENSIONS ARE IN MILLIMETRES & LEVELS ARE IN METERS.
2. DO NOT SCALE THE DRAWING.

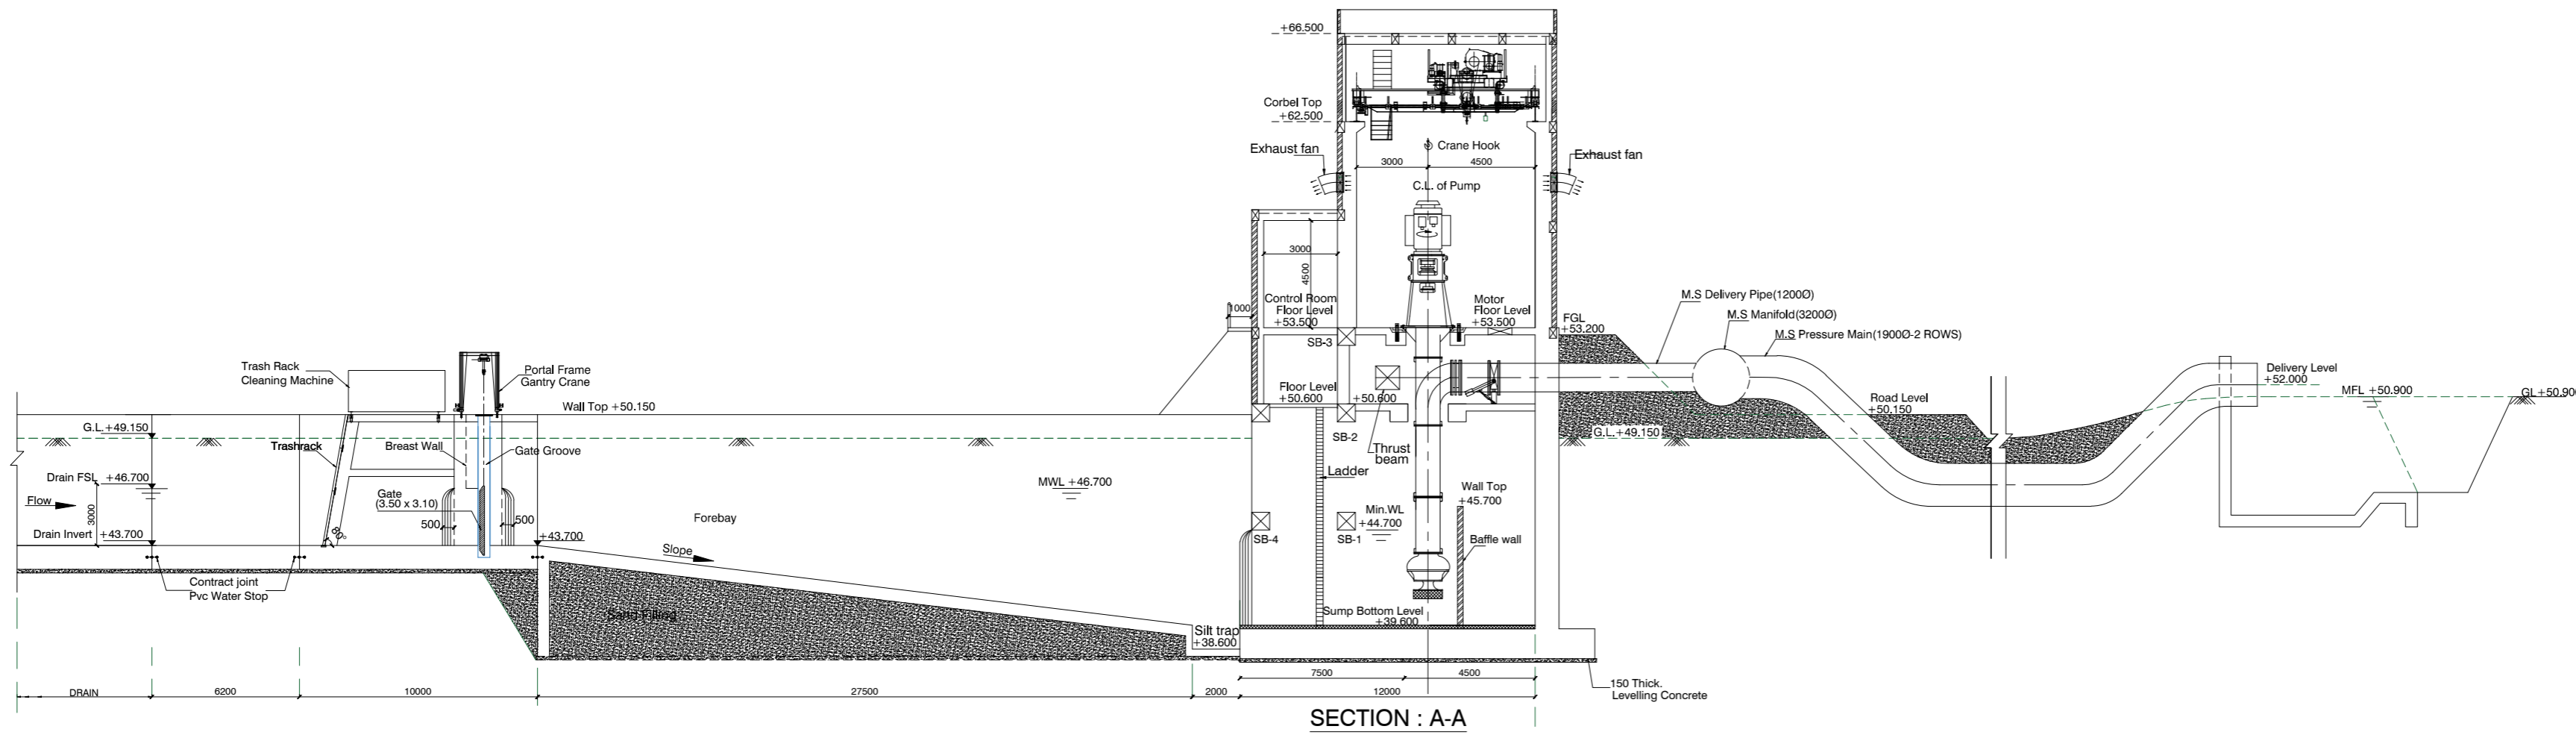

SECTION : A-A

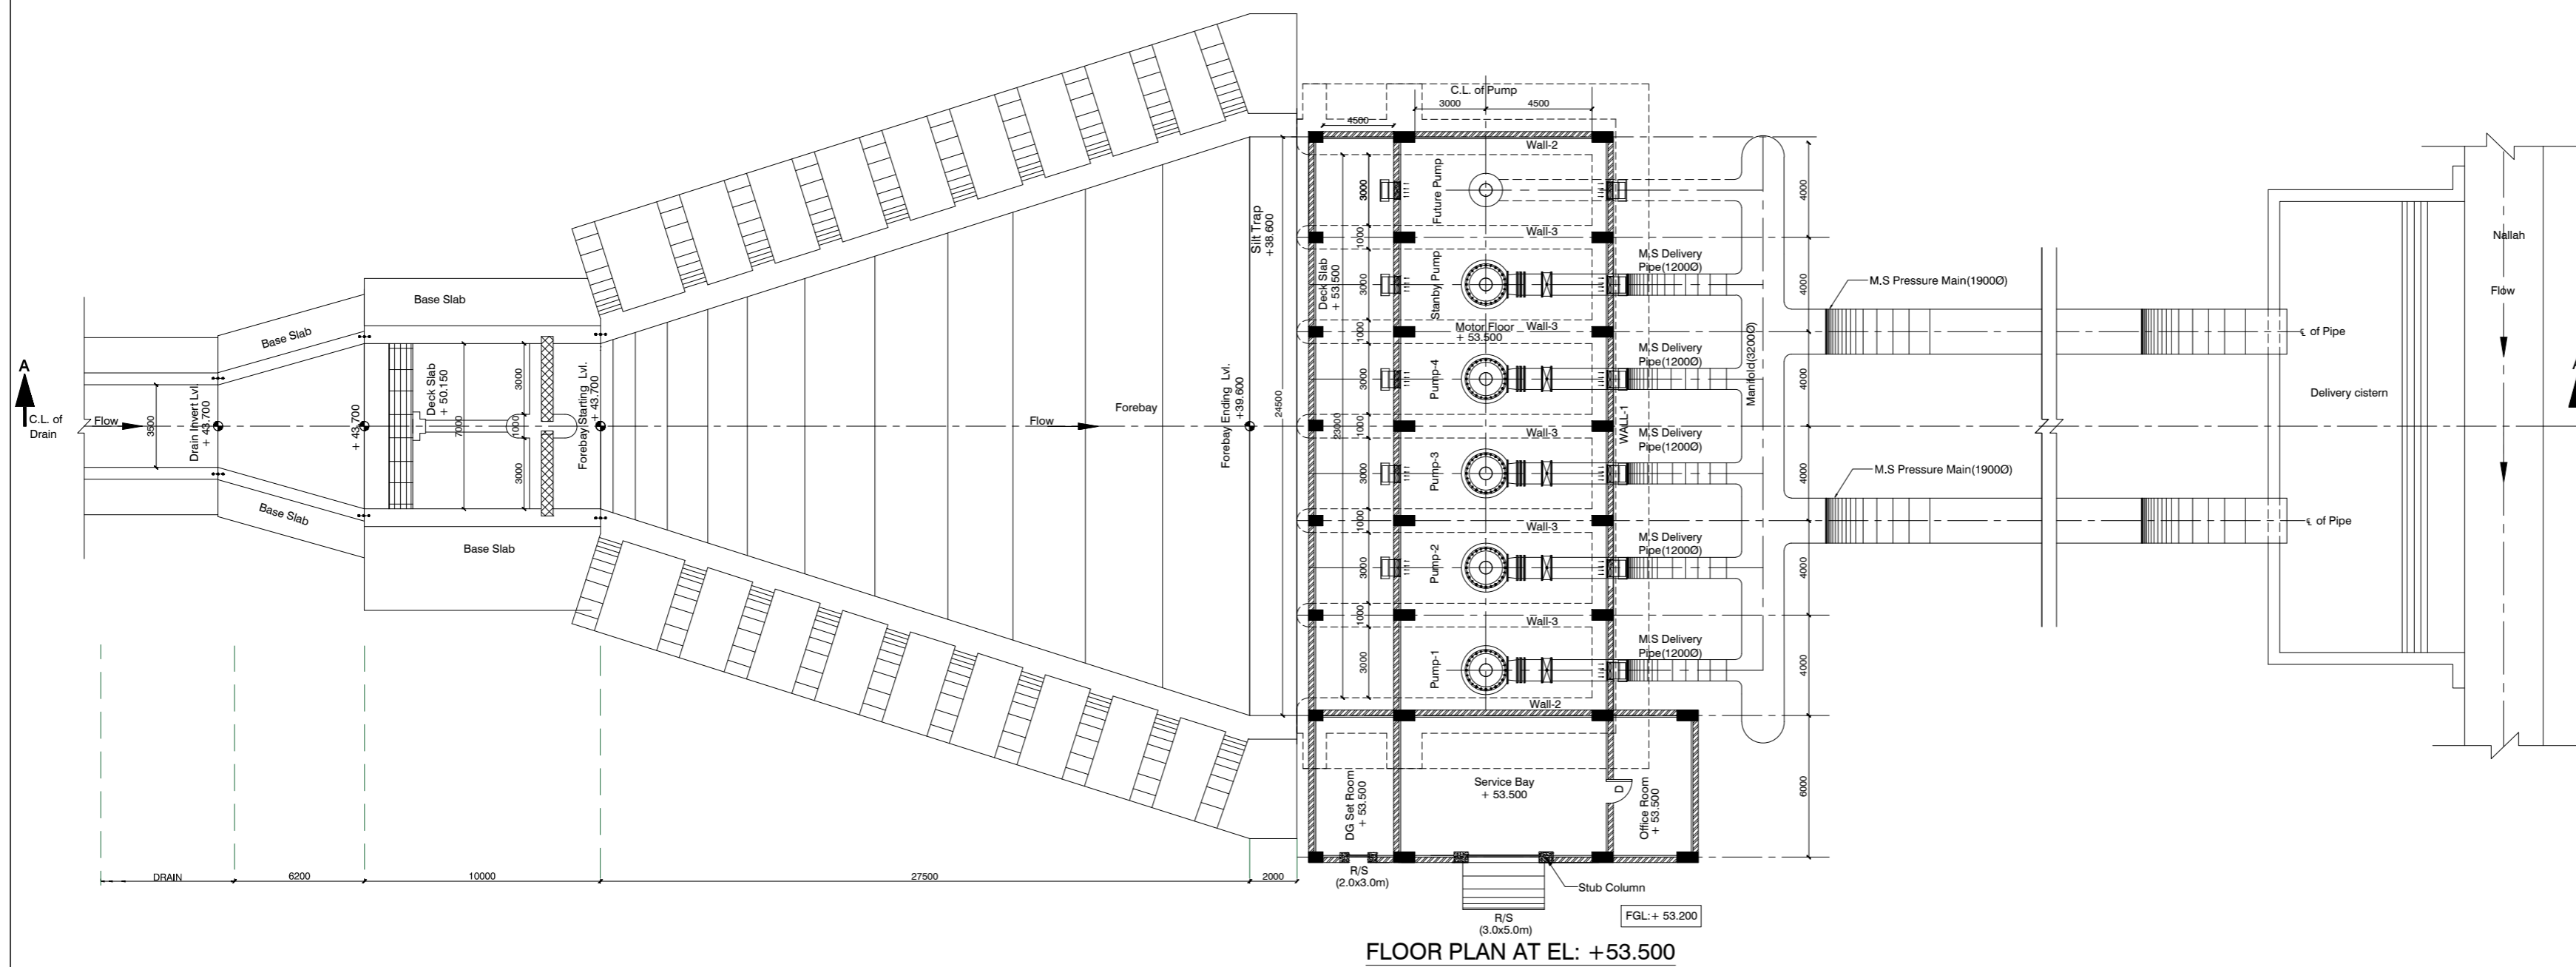

FLOOR PLAN AT EL: +53.500

ISSUED FOR TENDER

Rev	Description	By	Verified	Date	Scales
					NTS
R0	ISSUED FOR TENDER			25.09.2020	SCALES SHOWN ARE FOR AN A0 SIZE ORIGINAL DRAWING


Client

BIHAR URBAN INFRASTRUCTURE DEVELOPMENT CORPORATION LIMITED (BUIDCO)


Project	CONSULTANCY SERVICES FOR PLANNING, DESIGN & PREPARING DPR AND BID DOCUMENT FOR COMPREHENSIVE STORM WATER DRAINAGE SYSTEM FOR PATNA NAGAR NIGAM, KHAGAUL, DANAPUR, PHULWARISHARIF AND ADJOINING AREA	
Drawing Title	CIVIL GAD OF DRAINAGE PUMPING STATION AT SAIDPUR NCC GROUND	
Drawing No	2333-GAD-018	Rev R0

NOTES:

1. ALL DIMENSIONS ARE IN MILLIMETRES & LEVELS ARE IN METERS.
2. DO NOT SCALE THE DRAWING.

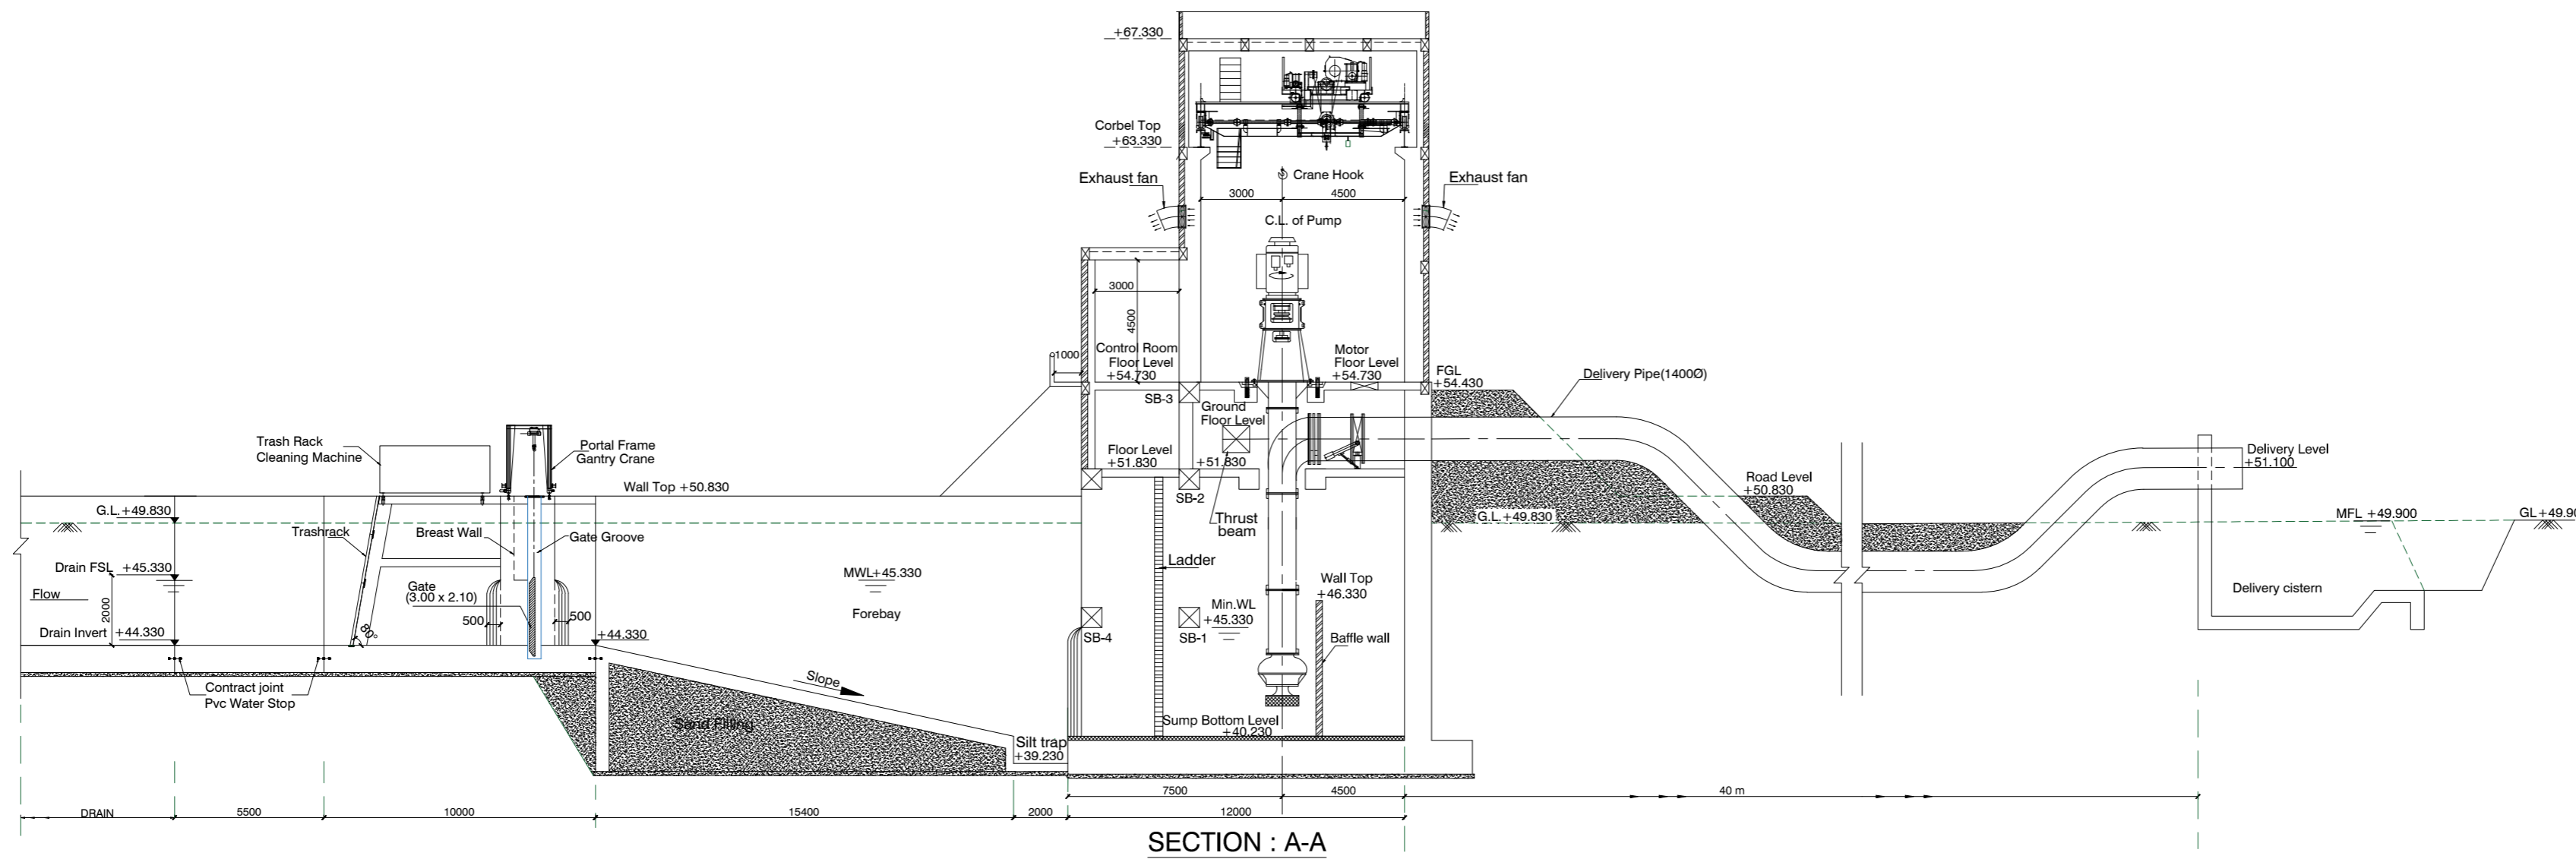

SECTION : A-A

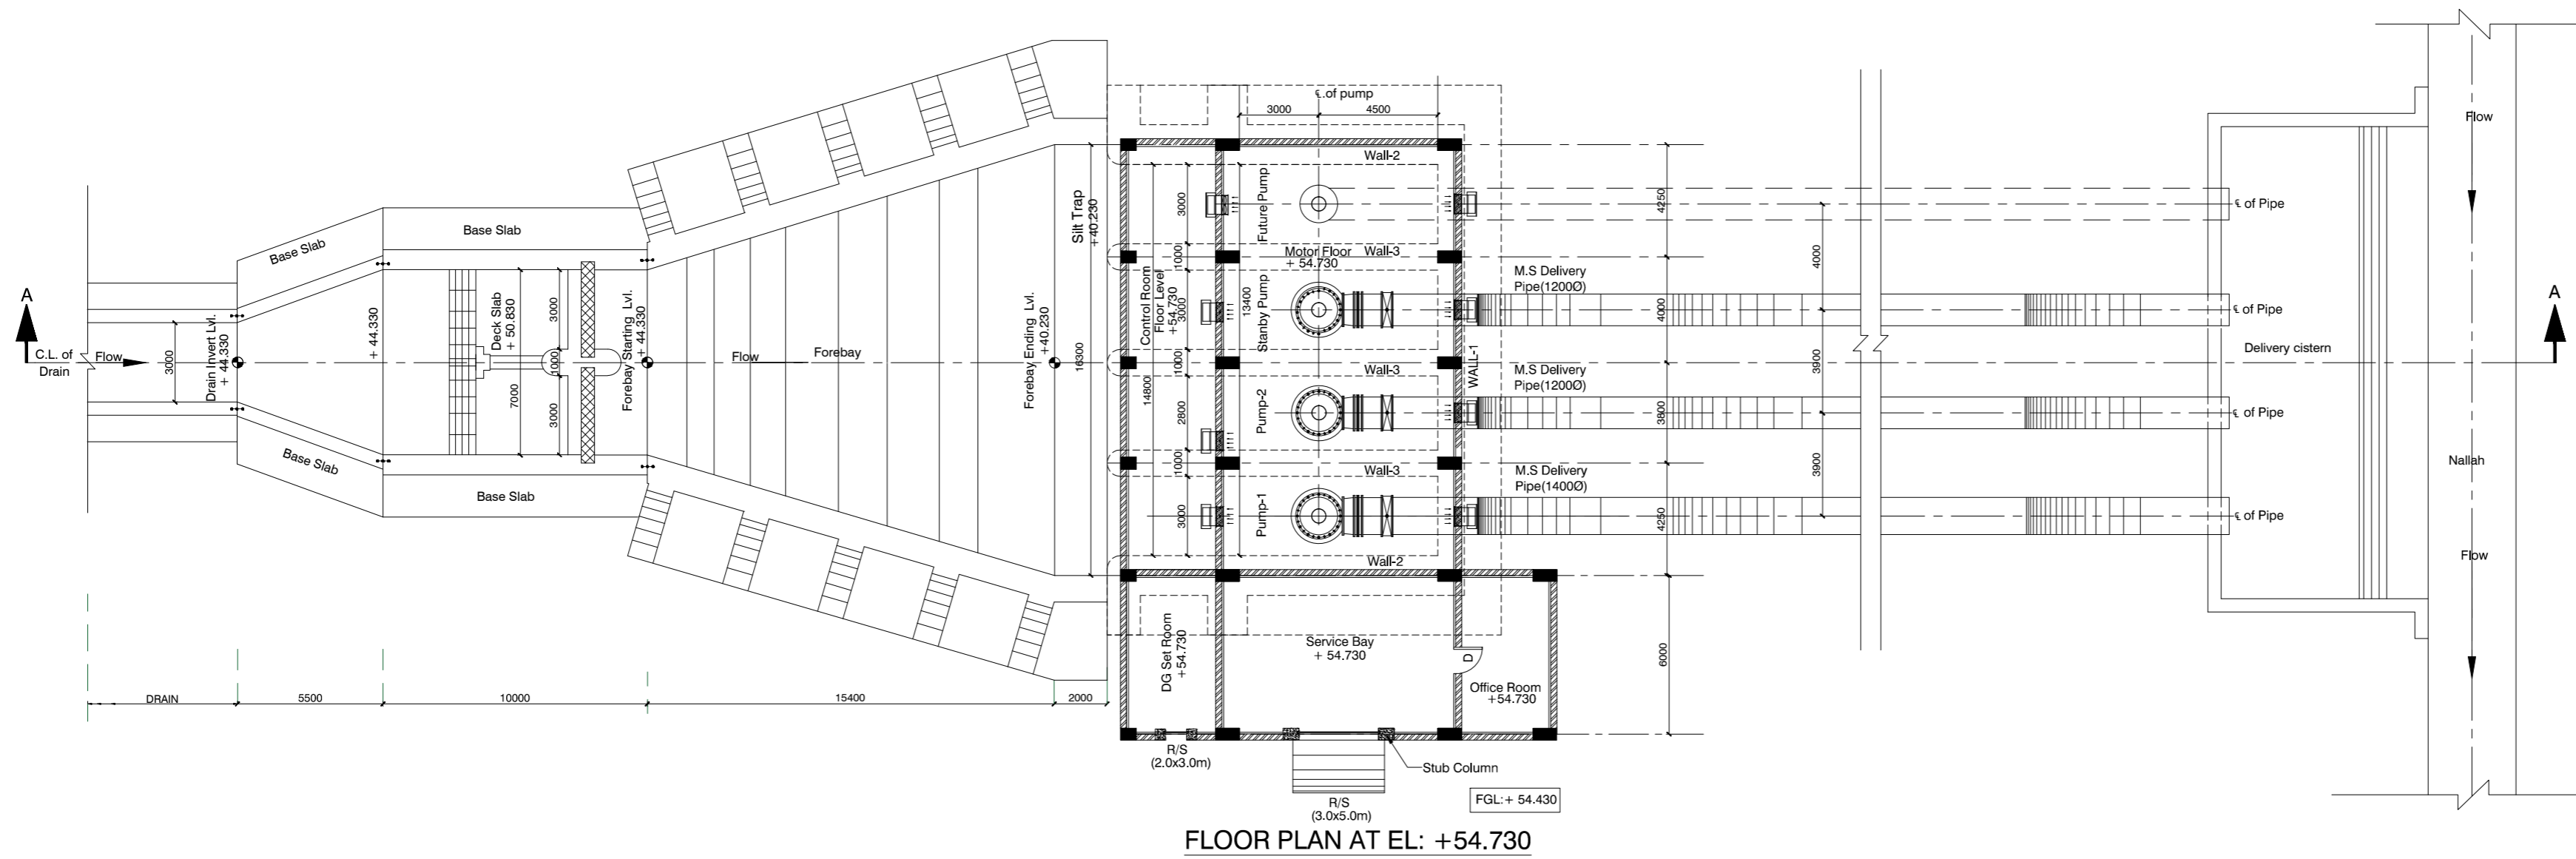

FLOOR PLAN AT EL: +54.730


ISSUED FOR TENDER

Rev	Description	By	Verified	Date	Scales
R0	ISSUED FOR TENDER			25.09.2020	NTS SCALES SHOWN ARE FOR AN A0 SIZE ORIGINAL DRAWING


Client

BIHAR URBAN INFRASTRUCTURE DEVELOPMENT CORPORATION LIMITED (BUIDCO)

Project	CONSULTANCY SERVICES FOR PLANNING, DESIGN & PREPARING DPR AND BID DOCUMENT FOR COMPREHENSIVE STORM WATER DRAINAGE SYSTEM FOR PATNA NAGAR NIGAM, KHAGAUL, DANAPUR, PHULWARISHARIF AND ADJOINING AREA	
Drawing Title	CIVIL GAD OF DRAINAGE PUMPING STATION AT RAMPUR OPS	
Drawing No	2333-GAD-019	Rev R0

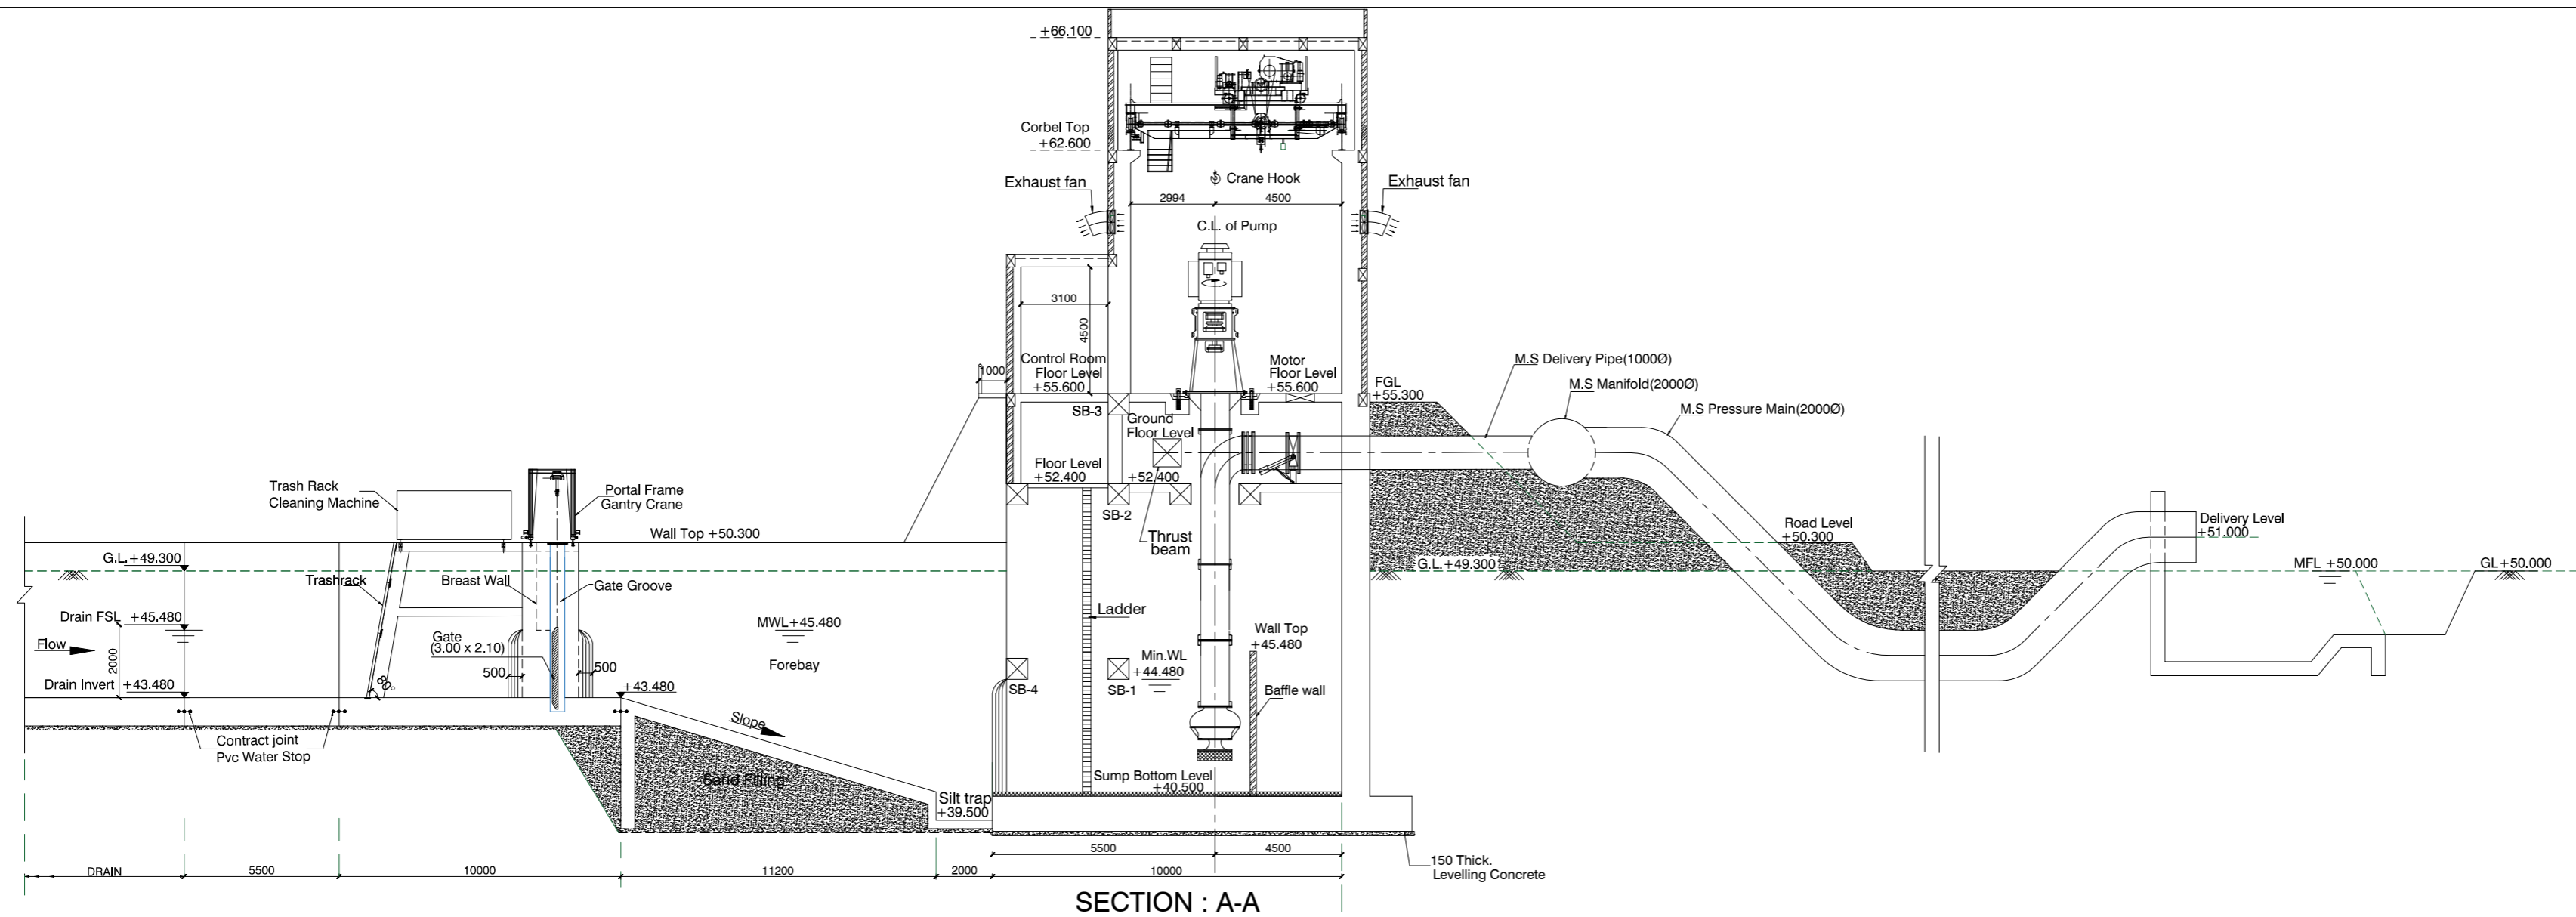

SECTION : A-A

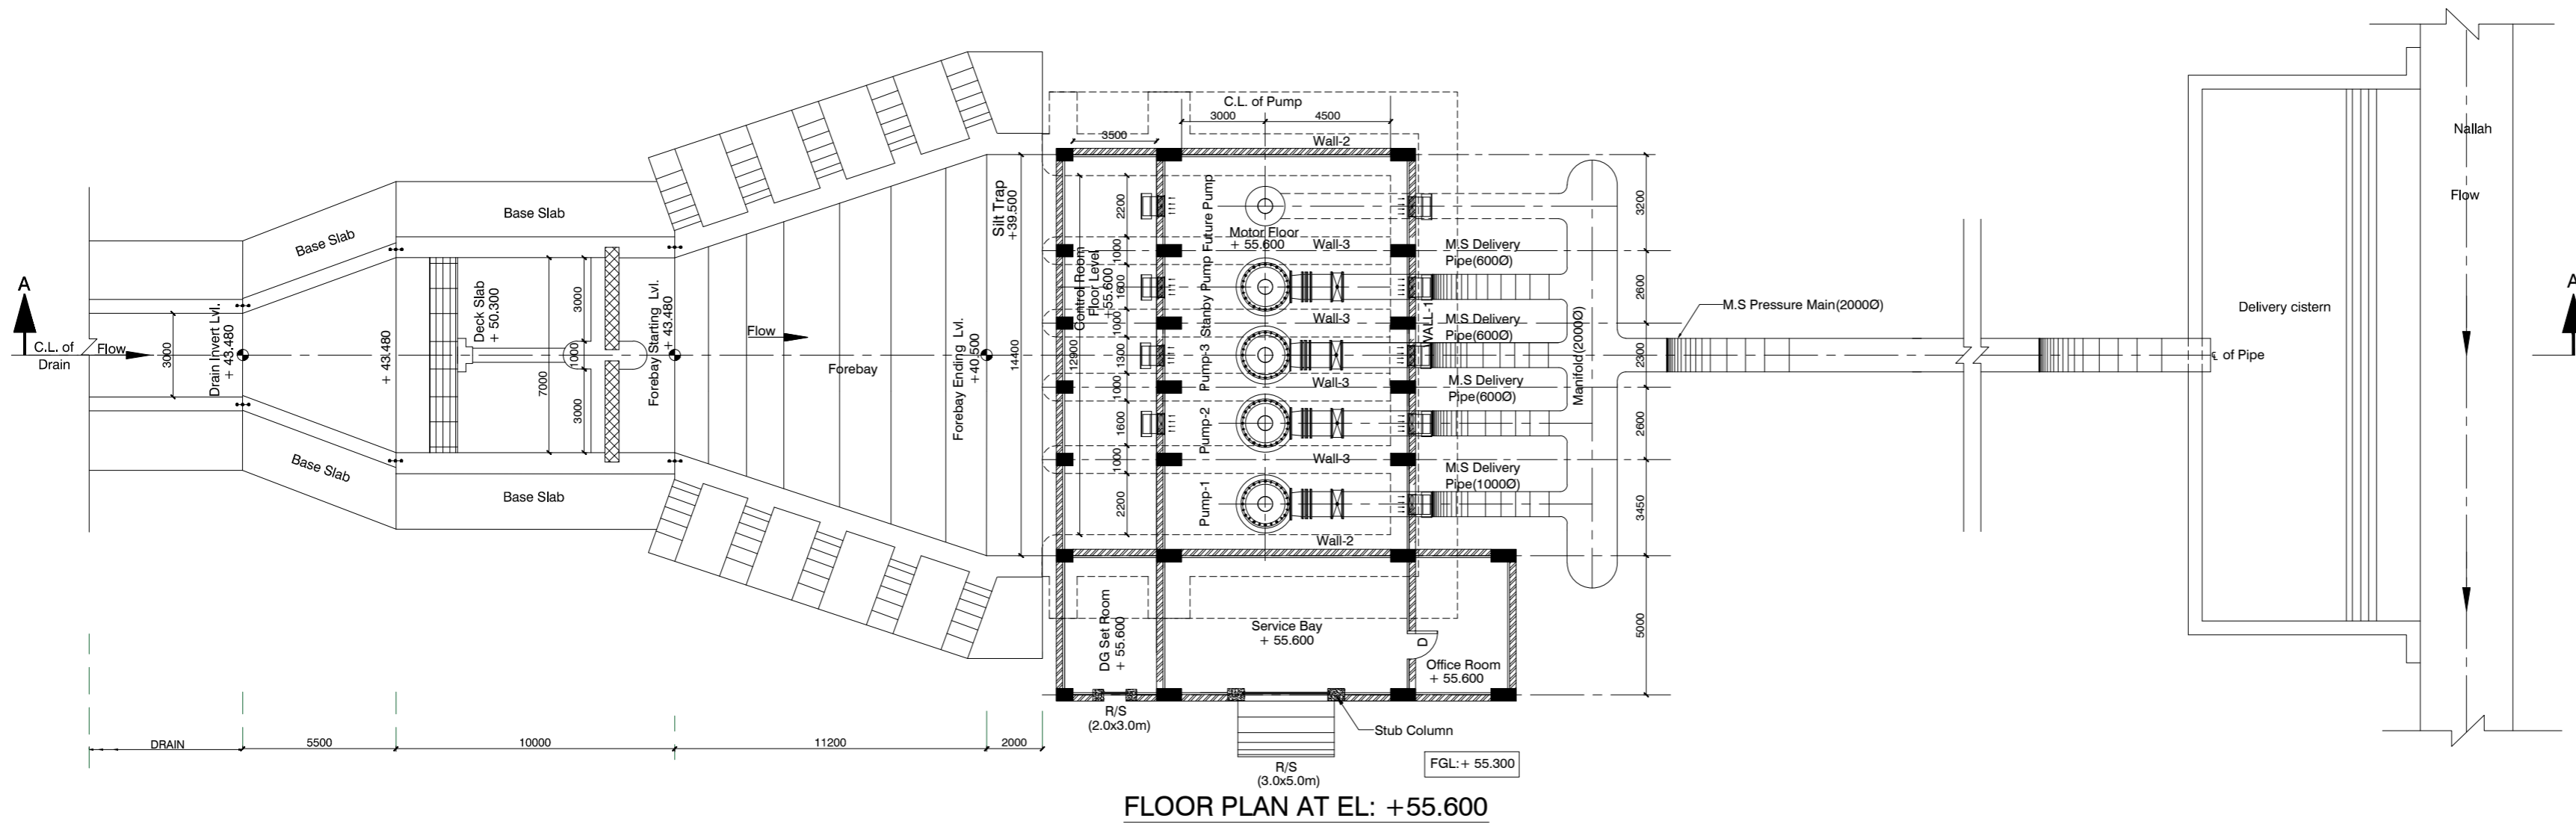

FLOOR PLAN AT EL: +55.600

NOTES:
 1. ALL DIMENSIONS ARE IN MILLIMETRES & LEVELS ARE IN METERS.
 2. DO NOT SCALE THE DRAWING.

ISSUED FOR TENDER

Rev	Description	By	Verified	Date	Scales
R0	ISSUED FOR TENDER			25.09.2020	NTS SCALES SHOWN ARE FOR AN A0 SIZE ORIGINAL DRAWING



Client

BIHAR URBAN INFRASTRUCTURE DEVELOPMENT CORPORATION LIMITED (BUIDCO)

Project	CONSULTANCY SERVICES FOR PLANNING, DESIGN & PREPARING DPR AND BID DOCUMENT FOR COMPREHENSIVE STORM WATER DRAINAGE SYSTEM FOR PATNA NAGAR NIGAM, KHAGAUL, DANAPUR, PHULWARISHARIF AND ADJOINING AREA	
Drawing Title	CIVIL GAD OF DRAINAGE PUMPING STATION AT CONGRESS MAIDAN	
Drawing No	2333-GAD-020	Rev R0

NOTES:

1. ALL DIMENSIONS ARE IN MILLIMETRES & LEVELS ARE IN METERS.
2. DO NOT SCALE THE DRAWING.

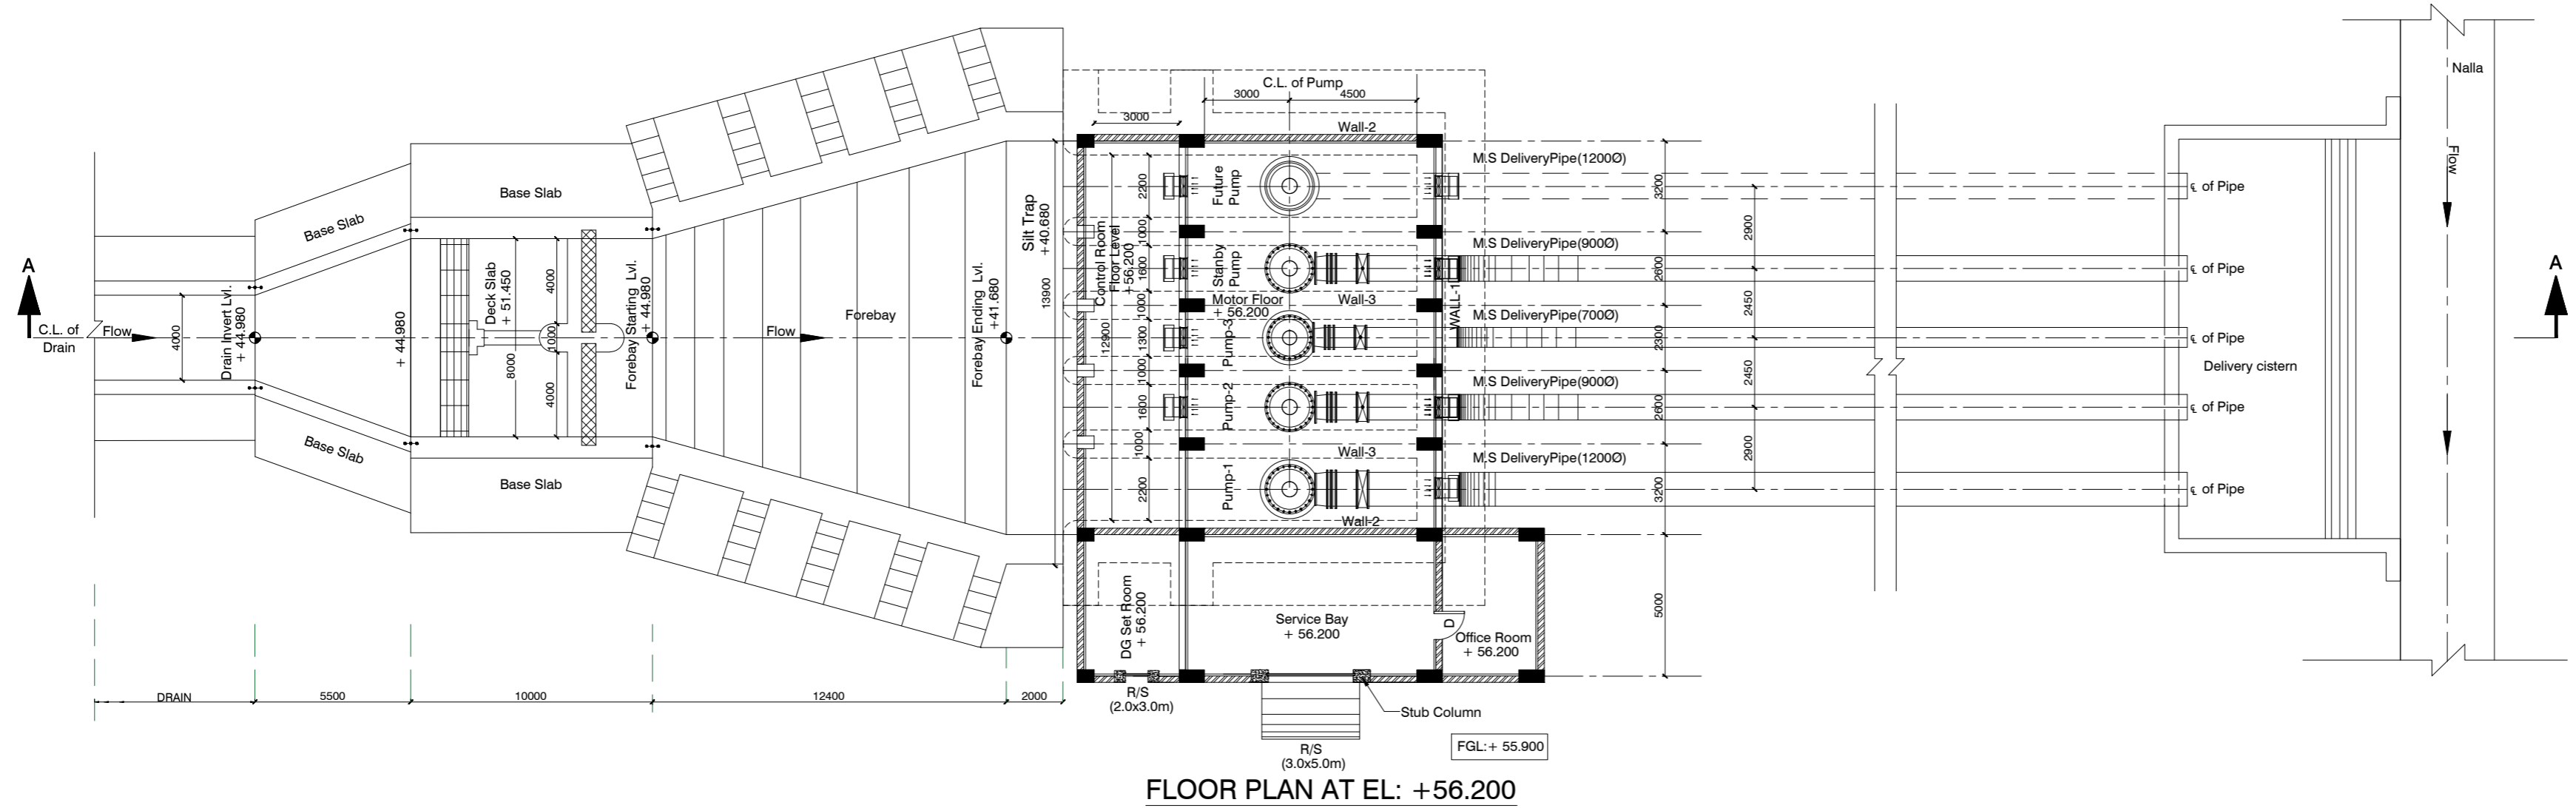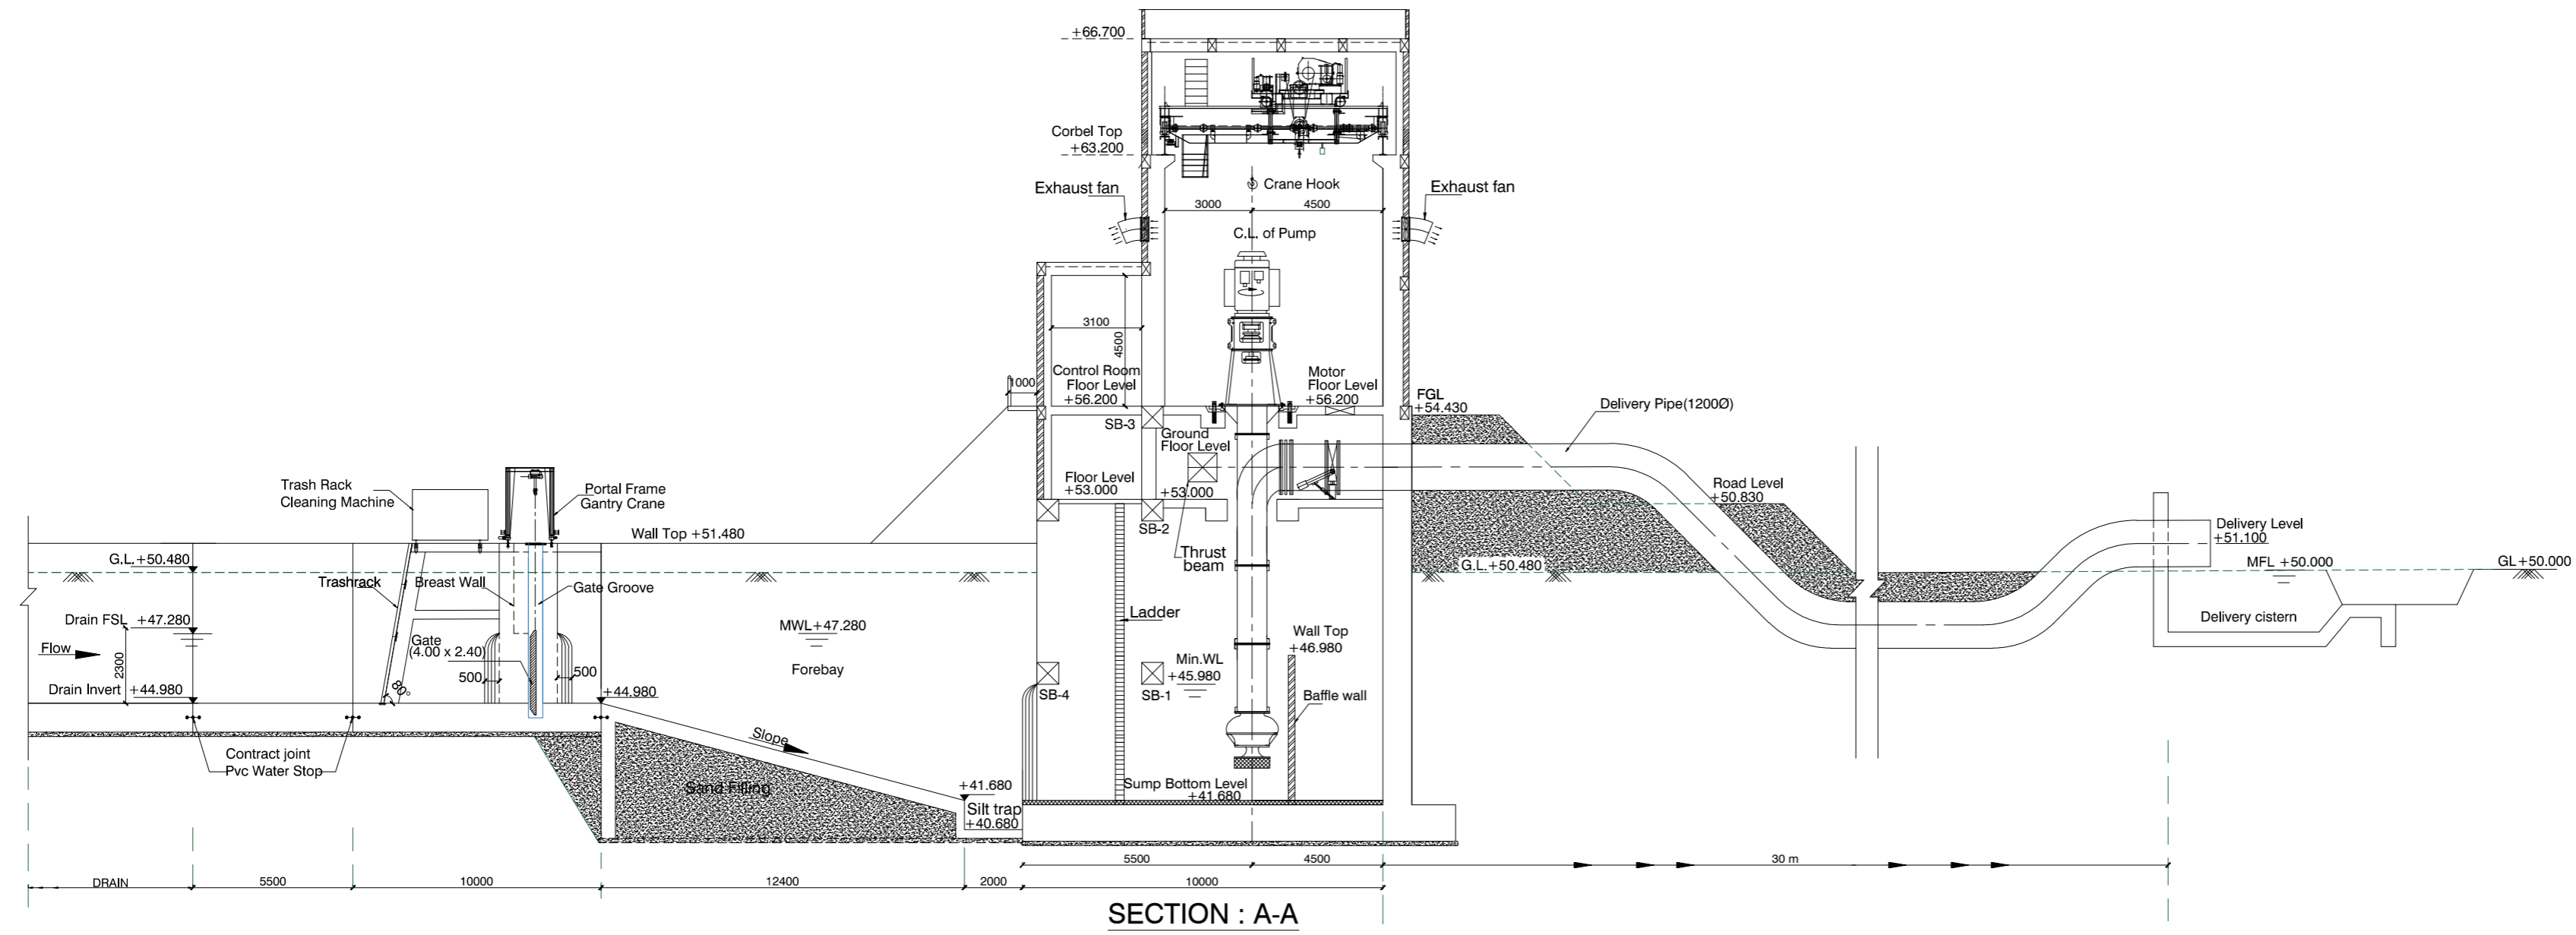

ISSUED FOR TENDER

Rev	Description	By	Verified	Date	Scales
R0	ISSUED FOR TENDER			25.09.2020	NTS SCALES SHOWN ARE FOR AN A0 SIZE ORIGINAL DRAWING

Client

BIHAR URBAN INFRASTRUCTURE DEVELOPMENT CORPORATION LIMITED (BUIDCO)

Project	CONSULTANCY SERVICES FOR PLANNING, DESIGN & PREPARING DPR AND BID DOCUMENT FOR COMPREHENSIVE STORM WATER DRAINAGE SYSTEM FOR PATNA NAGAR NIGAM, KHAGAUL, DANAPUR, PHULWARISHARIF AND ADJOINING AREA	
Drawing Title	CIVIL GAD OF DRAINAGE PUMPING STATION AT RMRI	
Drawing No	2333-GAD-021	Rev R0