

- NOTES:-**
1. THIS DRAWING IS TO BE READ IN CONJUNCTION WITH ALL OTHER RELEVANT DRAWINGS. ANY DISCREPANCIES, ERRORS OR OMISSIONS TO BE BROUGHT TO THE ATTENTION OF CONSULTANTS
  2. ALL DIMENSIONS TO BE CHECKED BEFORE COMMENCEMENT OF WORK ON SITE
  3. UNDER NO CIRCUMSTANCES SHOULD DIMENSIONS BE SCALED FROM THIS DRAWING.
  4. REFER DRAWING NO. TO 491 & 1092.01-PH-S-01 TO 491 FOR LOCATION OF MANHOLE AND OTHER DETAILS.

Drawing Base Reference:  
**PHC WORK ORDER 3489, DATED 15 DECEMBER 2009.**

REV	DATE	NAME	DESCRIPTION	CHKD
00	MAY'13	AH	DRAFT DPR SUBMISSION	RP

**NOTICES:**  
 THIS DRAWING IS PROPERTY OF MEINHARDT (SINGAPORE) PTE. LTD. IT IS TO BE USED ONLY FOR THE PROJECT AND SITE SPECIFICALLY MENTIONED IN THE DRAWING. NO PART OR WHOLE IS NOT PERMITTED.










**MEINHARDT**  
 URBAN INFRASTRUCTURE DEVELOPMENT CORPORATION  
 BIHAR  
 PREPARATION OF DETAILED PROJECT REPORTS (DPRS) & BID DOCUMENTS;  
 TENDERING FOR EXECUTION; CONSTRUCTION SUPERVISION & QUALITY CONTROL OF SEWERAGE & DRAINAGE PROJECTS OF PATNA UNDER JNNURM

**MEINHARDT**  
 MEINHARDT (SINGAPORE) PTE. LTD.  
 A-8, Sector-16, Noida-201301, India  
 P.O.: +91 120 2516165, Fax No.: +91 120 2515745  
 www.meinhardtgroup.com, Email: info@meinhardtindia.com

**DRAWING TITLE**  
 SEWERAGE  
 L-SECTION OF COLLECTOR  
 ZONE-5, TRUNK-2 (SPS-B)  
 (PART - 6 OF 13)

DISCIPLINE	DATE	REVISION
PH	Z5-12-C-06	00

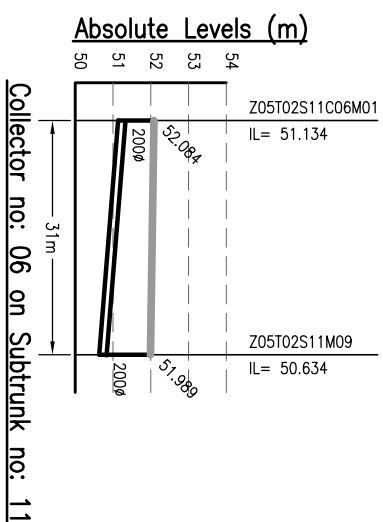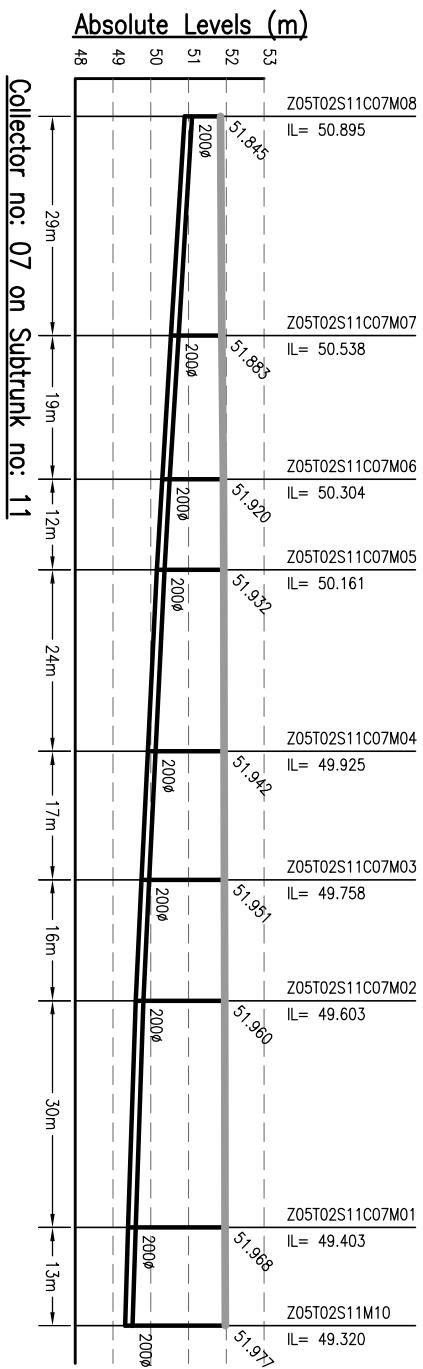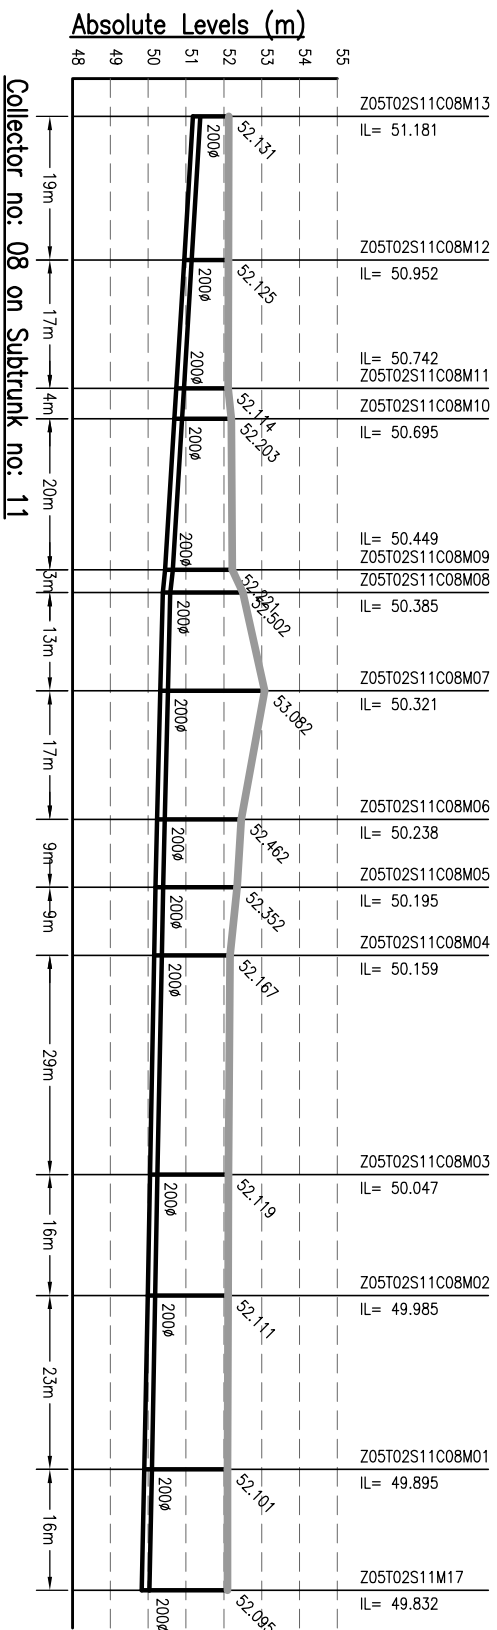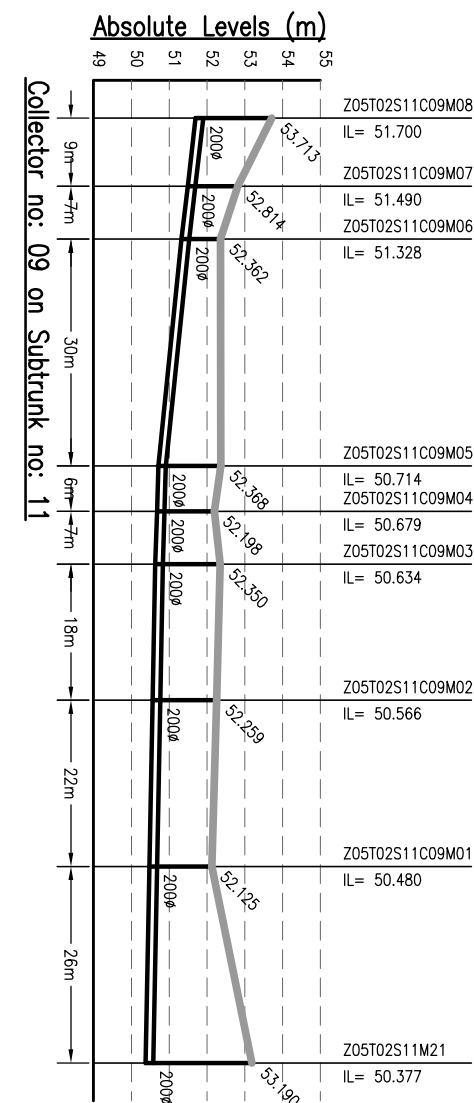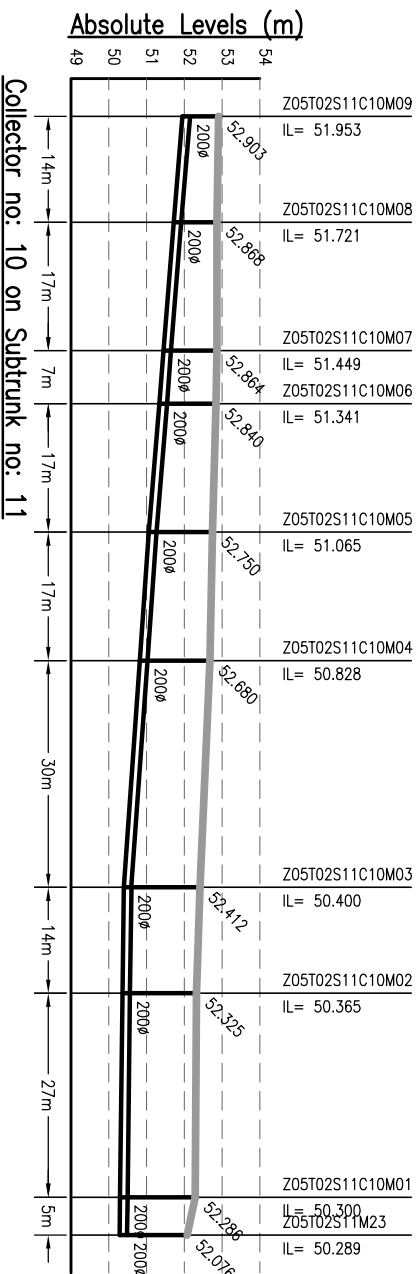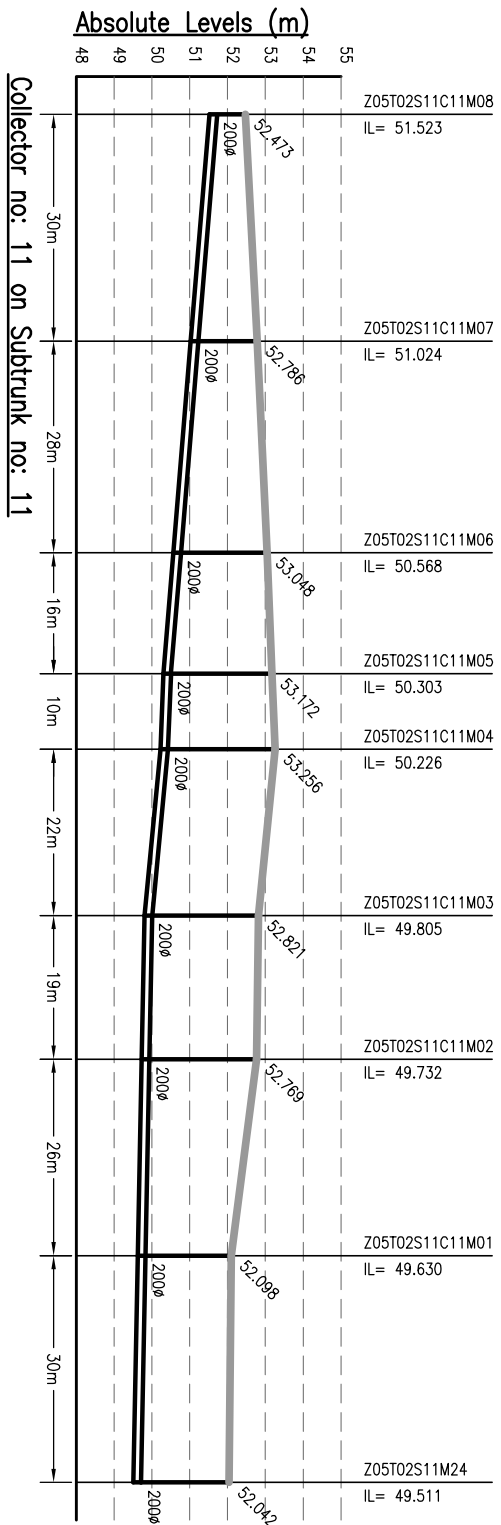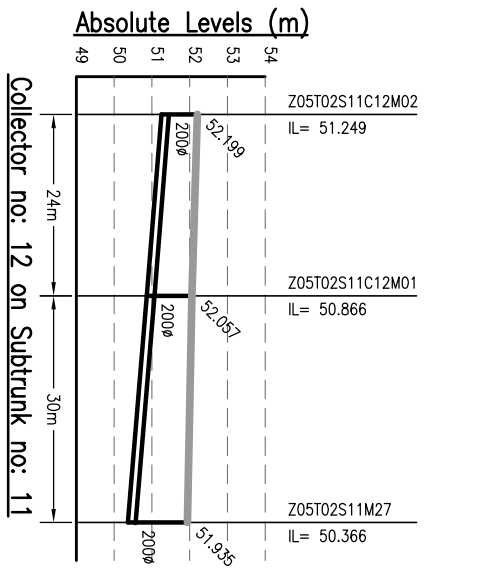

- NOTES:-**
1. THIS DRAWING IS TO BE READ IN CONJUNCTION WITH ALL OTHER RELEVANT DRAWINGS. ANY DISCREPANCIES, ERRORS OR OMISSIONS TO BE BROUGHT TO THE ATTENTION OF CONSULTANTS
  2. ALL DIMENSIONS TO BE CHECKED BEFORE COMMENCEMENT OF WORK ON SITE
  3. UNDER NO CIRCUMSTANCES SHOULD DIMENSIONS BE SCALED FROM THIS DRAWING.
  4. REFER DRAWING NO. TO 491 & 1092.01-PH-S-01 TO 491 FOR LOCATION OF MANHOLE AND OTHER DETAILS.

Drawing Base Reference:-  
**PMC WORK ORDER 3489, DATED 15 DECEMBER 2009.**

REV	DATE	NAME	DESCRIPTION	CHKD
00	MAY'13	AH	DRAFT DPR SUBMISSION	RP

**NOTICES:-**  
 THIS DRAWING IS PROPERTY OF MEINHARDT (SINGAPORE) PTE. LTD. AND IS NOT TO BE REPRODUCED OR TRANSMITTED IN ANY FORM OR BY ANY MEANS, ELECTRONIC OR MECHANICAL, INCLUDING PHOTOCOPYING, RECORDING, OR BY ANY INFORMATION STORAGE AND RETRIEVAL SYSTEM, WITHOUT THE WRITTEN PERMISSION OF MEINHARDT (SINGAPORE) PTE. LTD.  
 CLIENT:-



**BIHAR URBAN INFRASTRUCTURE DEVELOPMENT CORPORATION**  
 303 Malabar Tower, 2nd Floor, Sector-16, Noida-201301, India  
 Phone: +91 120 2516165, Fax: +91 120 2515745  
 Website: [www.buidc.com](http://www.buidc.com), Email: [info@meinhardtdia.com](mailto:info@meinhardtdia.com)

**PROJECT:-**  
 PREPARATION OF DETAILED PROJECT REPORTS (DPRS) & BID DOCUMENTS;  
 TENDERING FOR EXECUTION; CONSTRUCTION SUPERVISION & QUALITY CONTROL OF SEWERAGE & DRAINAGE PROJECTS OF PATNA UNDER JNNURM

CONSULTANT:-

**MEINHARDT**  
 MEINHARDT (SINGAPORE) PTE. LTD.  
 A-8, Sector-16, Noida-201301, India  
 P.O.:- +91 120 2516165, Fax No.:- +91 120 2515745  
 www.meinhardtdia.com, Email:- [info@meinhardtdia.com](mailto:info@meinhardtdia.com)

**DRAWING TITLE**  
 SEWERAGE L-SECTION OF COLLECTOR ZONE-5, TRUNK-2 (SPS-B) (PART - 7 OF 13)

**PURPOSE OF ISSUE**  
 DRAFT DETAILED PROJECT REPORT

**SCALE** : H-1000, V-200  
**SHEET SIZE** : A3

**DATE OF FIRST ISSUE**  
 MAY 2013












**DRAWN** : AH  
 MAY 2013

**DESIGNED** : JR  
 MAY 2013

**CHECKED** : RP  
 MAY 2013

**APPROVED** : CRR  
 MAY 2013

**JOB NO.** : 1092.01  
**DISCIPLINE** : PH  
**DRAWING NO.** : Z5-12-C-07  
**REVISION** : 00

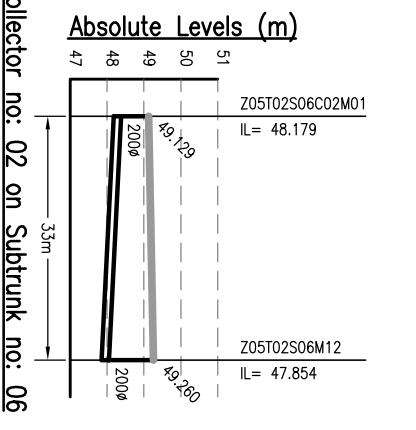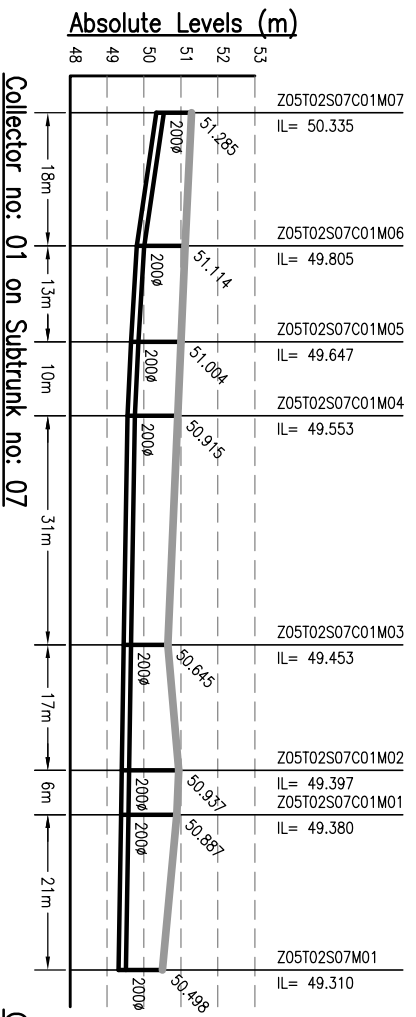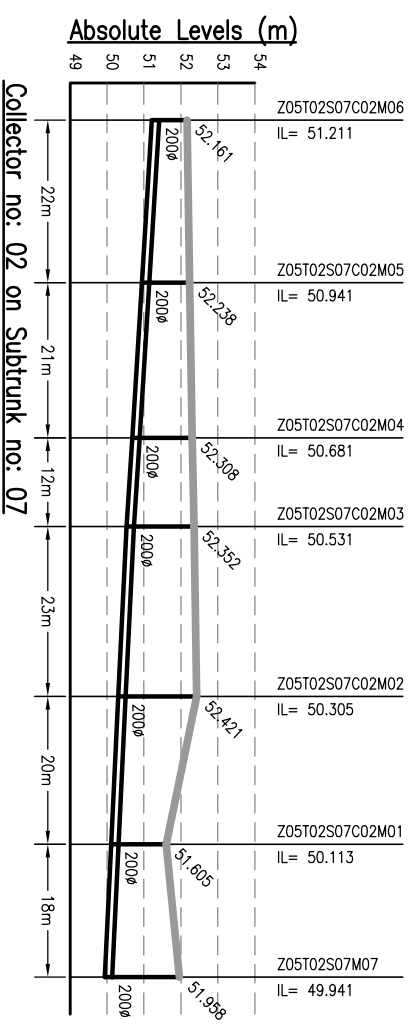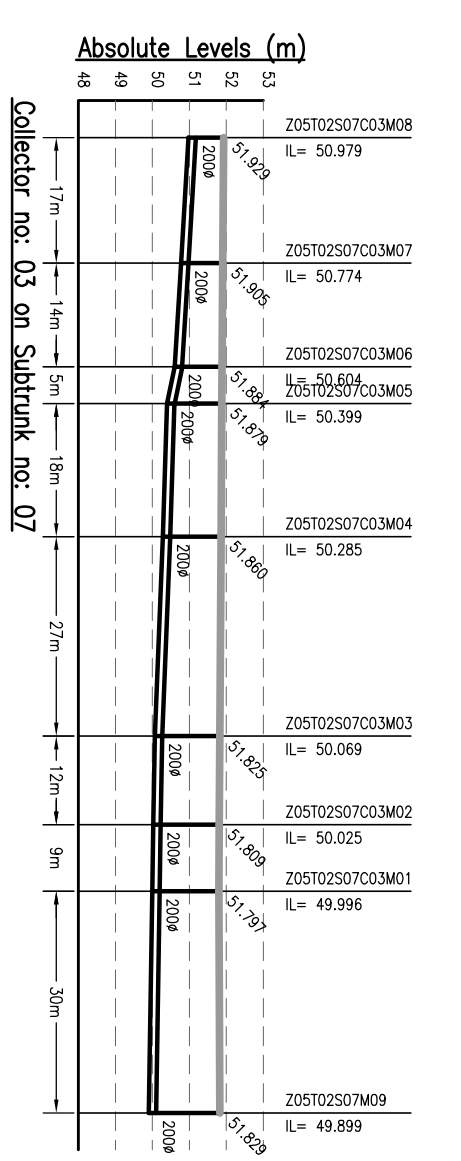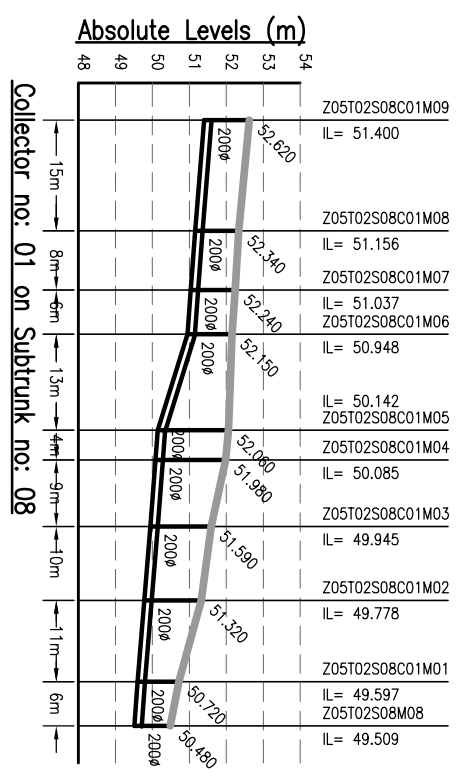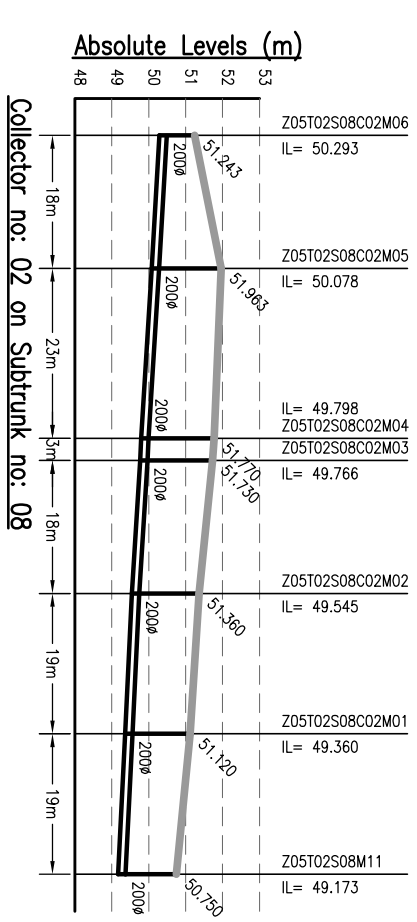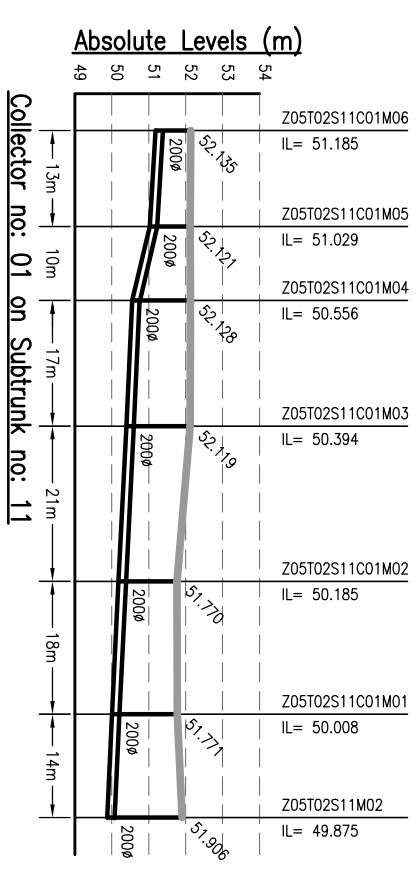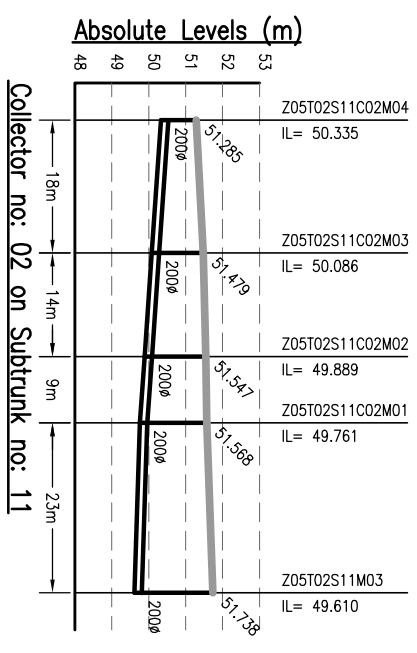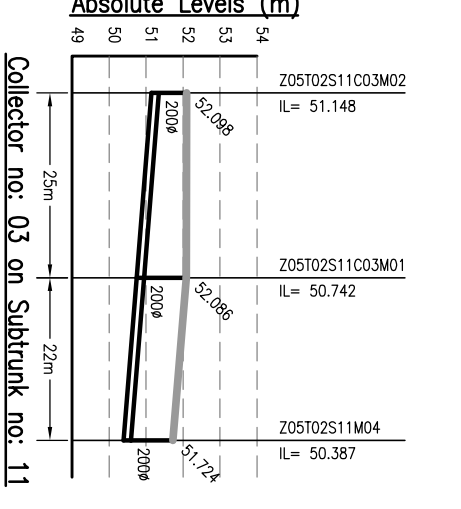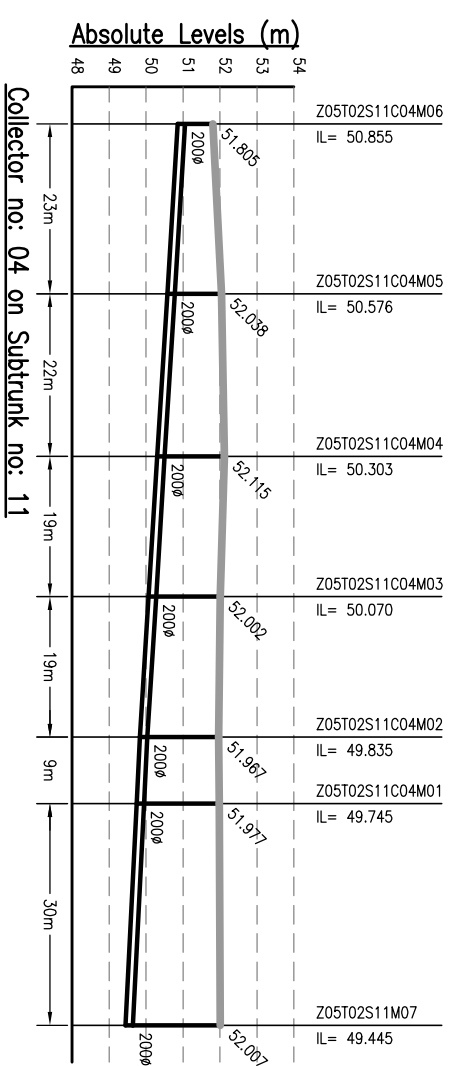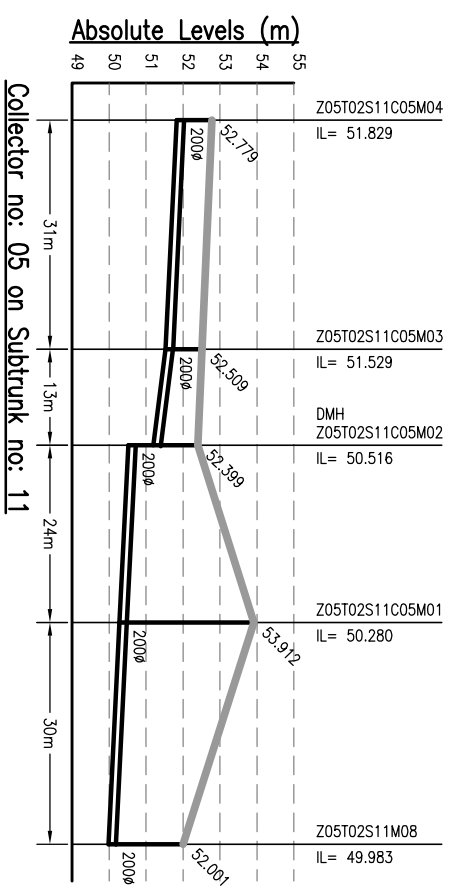

- NOTES:-**
1. THIS DRAWING IS TO BE READ IN CONJUNCTION WITH ALL OTHER RELEVANT DRAWINGS. ANY DISCREPANCIES, ERRORS OR OMISSIONS TO BE BROUGHT TO THE ATTENTION OF CONSULTANTS
  2. ALL DIMENSIONS TO BE CHECKED BEFORE COMMENCEMENT OF WORK ON SITE
  3. UNDER NO CIRCUMSTANCES SHOULD DIMENSIONS BE SCALED FROM THIS DRAWING.
  4. REFER DRAWING NO. TO 491 & 1092/01-PH-S-01 TO 491 & FOR LOCATION OF MANHOLE AND OTHER DETAILS.

Drawing Base Reference:-  
**PHC WORK ORDER 3489, DATED 15 DECEMBER 2009.**

REV	DATE	NAME	DESCRIPTION	CHKD
00	MAY'13	AH	DRAFT DPR SUBMISSION	RP

**AMENDMENTS**

**NOTICES:**  
 THIS DRAWING IS PROPERTY OF MEINHARDT (SINGAPORE) PTE. LTD. AND IS NOT TO BE REPRODUCED OR TRANSMITTED IN ANY FORM OR BY ANY MEANS, ELECTRONIC OR MECHANICAL, WITHOUT THE WRITTEN PERMISSION OF MEINHARDT (SINGAPORE) PTE. LTD. PART OR WHOLE IS NOT PERMITTED.














**MEINHARDT**  
 URBAN INFRASTRUCTURE DEVELOPMENT CORPORATION  
 BIHAR  
 PREPARATION OF DETAILED PROJECT REPORTS (DPRs) & BID DOCUMENTS;  
 TENDERING FOR EXECUTION;  
 CONSTRUCTION SUPERVISION & QUALITY CONTROL OF SEWERAGE & DRAINAGE PROJECTS OF PATNA UNDER JNNURM

**MEINHARDT**  
 SINGAPORE PTE. LTD.  
 A-8, Sector-16, Noida-201301, India  
 P.O.:- +91 120 2516165, Fax No.:- +91 120 2515745  
 www.meinhardtgroup.com, Email:- info@meinhardtindia.com

**DRAWING TITLE**  
**L-SECTION OF COLLECTOR ZONE-5, TRUNK-2 (SPS-B)**

DISCIPLINE	NO.	DATE	REVISION
PH	Z5-12-C-08	MAY 2013	00



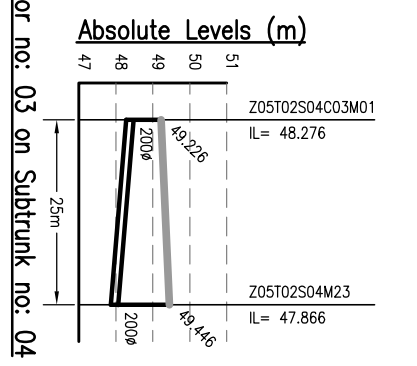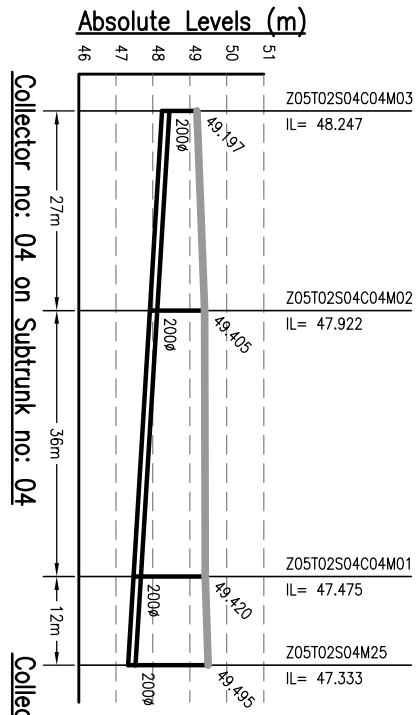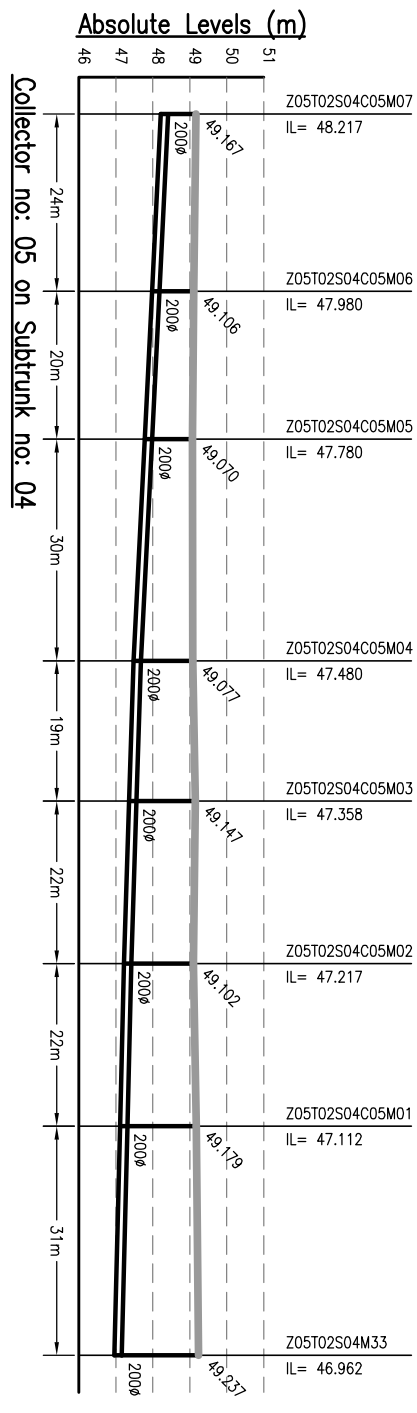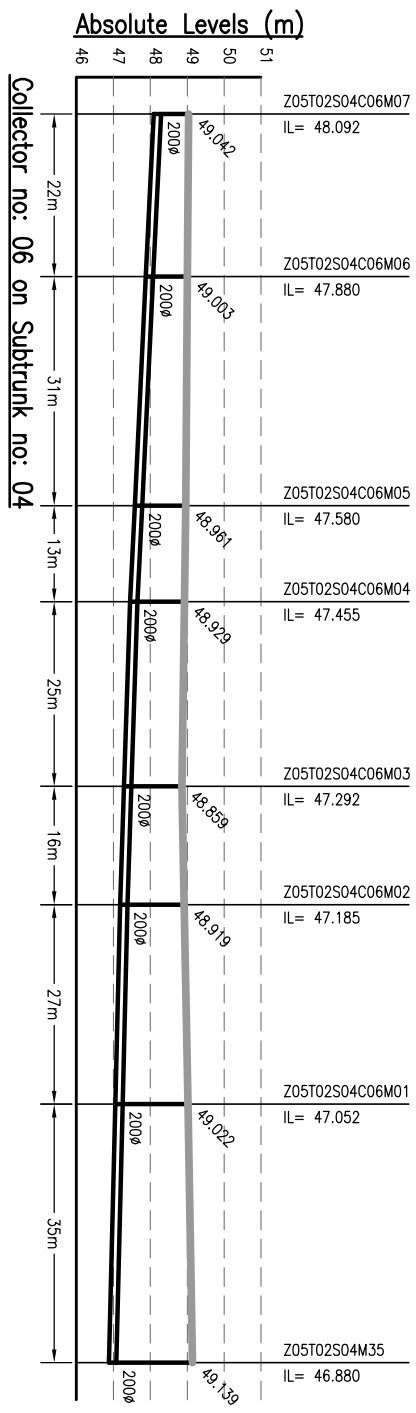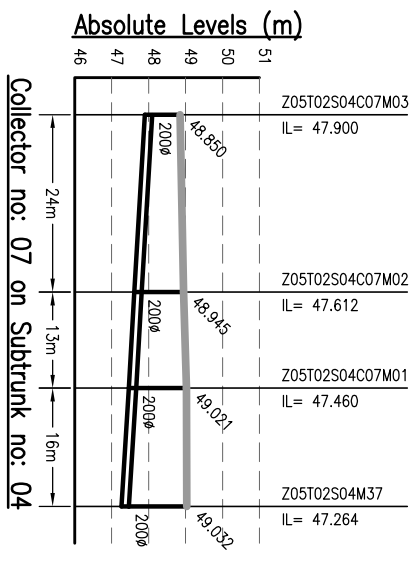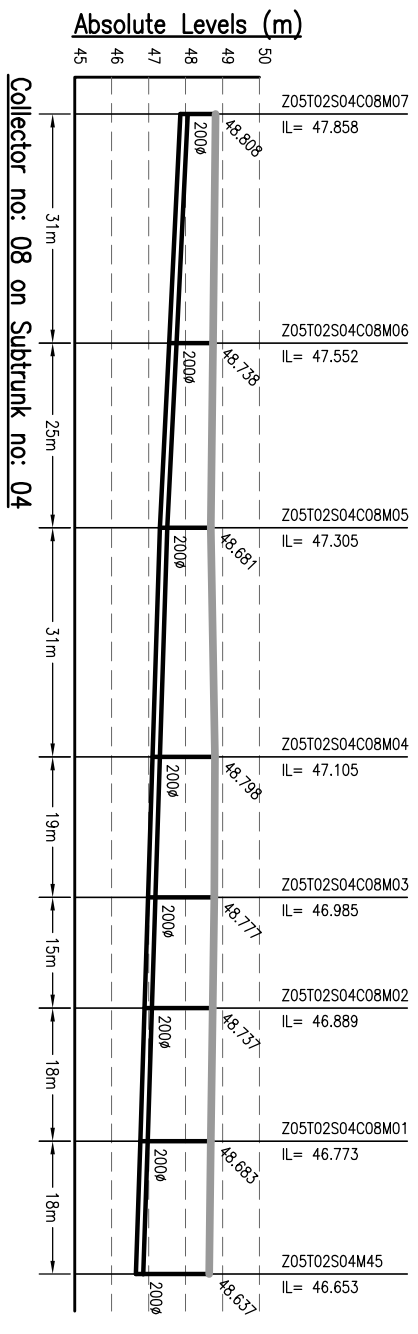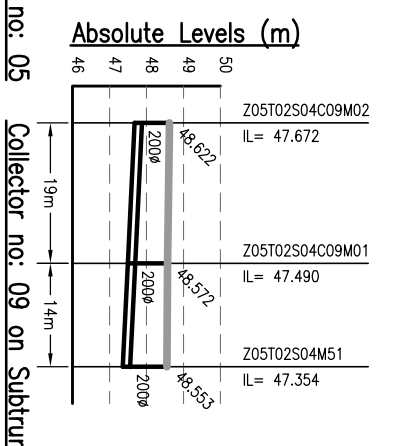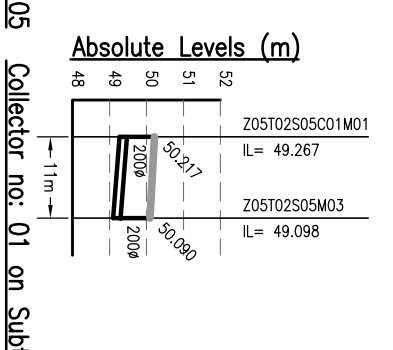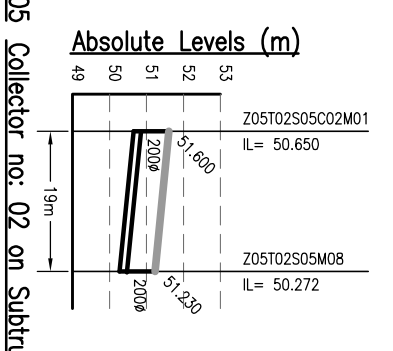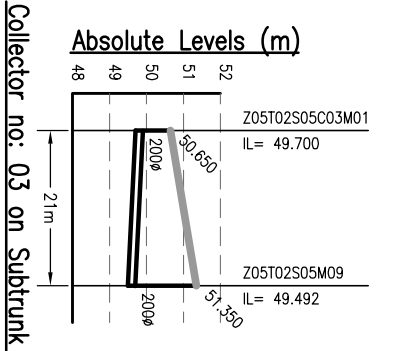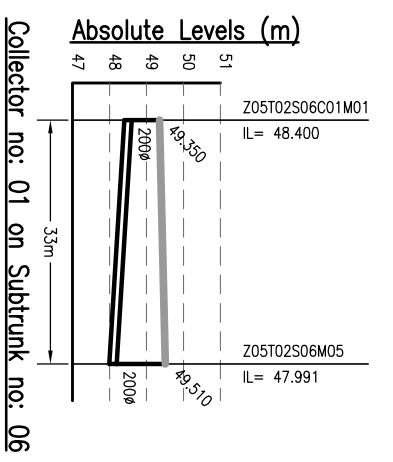


- NOTES:-**
1. THIS DRAWING IS TO BE READ IN CONJUNCTION WITH ALL OTHER RELEVANT DRAWINGS. ANY DISCREPANCIES, ERRORS OR OMISSIONS TO BE BROUGHT TO THE ATTENTION OF CONSULTANTS
  2. ALL DIMENSIONS TO BE CHECKED BEFORE COMMENCEMENT OF WORK ON SITE
  3. UNDER NO CIRCUMSTANCES SHOULD DIMENSIONS BE SCALED FROM THIS DRAWING.
  4. REFER DRAWING NO. TO 491 & 1092/01-PH-S-01 TO 491 FOR LOCATION OF MANHOLE AND OTHER DETAILS.

Drawing Base Reference:-  
**PHC WORK ORDER 3489, DATED 15 DECEMBER 2009.**


REV	DATE	NAME	DESCRIPTION	CHKD
00	MAY'13	AH	DRAFT DPR SUBMISSION	RP

**AMENDMENTS**

**NOTICES:-**  
 THIS DRAWING IS PROPERTY OF MEINHARDT (SINGAPORE) PTE. LTD. IT IS TO BE USED ONLY FOR THE PROJECT AND NOT TO BE REPRODUCED OR COPIED IN ANY MANNER WITHOUT THE WRITTEN PERMISSION OF MEINHARDT (SINGAPORE) PTE. LTD. PART OR WHOLE IS NOT PERMITTED.

**CLIENT:-**  
  
 BIHAR  
 URBAN INFRASTRUCTURE  
 DEVELOPMENT CORPORATION

**PROJECT:-**  
 PREPARATION OF DETAILED  
 PROJECT REPORTS (DPRS) & BID  
 DOCUMENTS;  
 TENDERING FOR EXECUTION;  
 CONSTRUCTION SUPERVISION &  
 QUALITY CONTROL OF SEWERAGE &  
 DRAINAGE PROJECTS OF PATNA  
 UNDER JNNURM

**CONSULTANT:-**  
  
 MEINHARDT (SINGAPORE) PTE. LTD.  
 A-8, Sector-16, Noida-201301, India  
 Ph.: +91 120 2516165, Fax No.: +91 120 2515745  
 www.meinhardtgroup.com, Email: mh@meinhardtdh.com

**DRAWING TITLE**  
 SEWERAGE  
 L-SECTION OF COLLECTOR  
 ZONE-5, TRUNK-2 (SPS-B)  
 (PART - 9 OF 13)

**SCALE:-** H-1000, V-200








JOB NO.	DISCIPLINE	DRAWING NO.	REVISION
1092.01	PH	Z5-12-C-09	00

DATE	BY	DATE OF FIRST ISSUE
MAY 2013	AH	MAY 2013
MAY 2013	JR	MAY 2013
MAY 2013	RP	MAY 2013
MAY 2013	CR	MAY 2013

**PURPOSE OF ISSUE**  
 DRAFT DETAILED PROJECT REPORT

**SHEET SIZE:-** A3



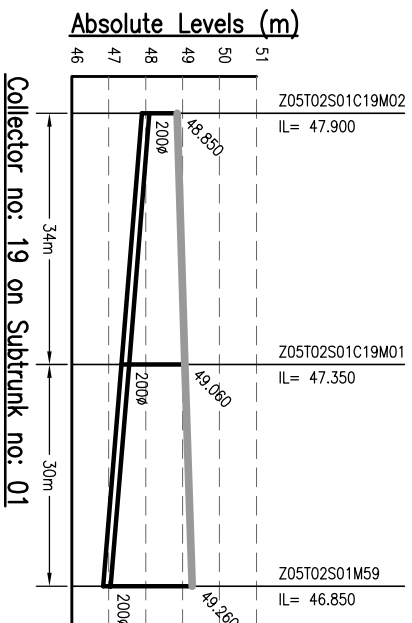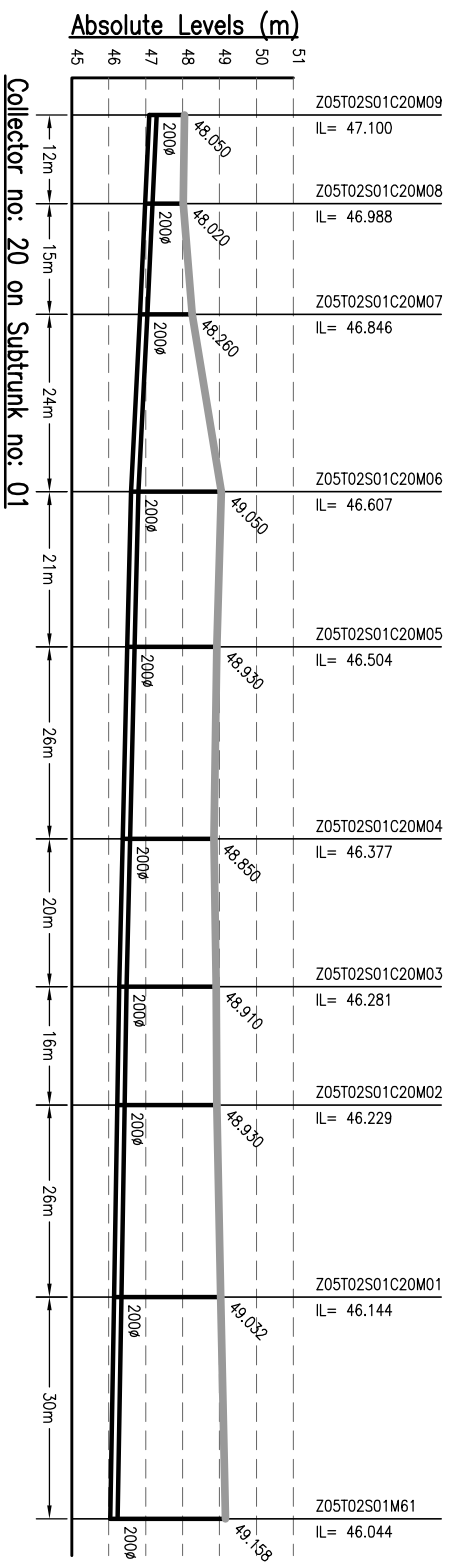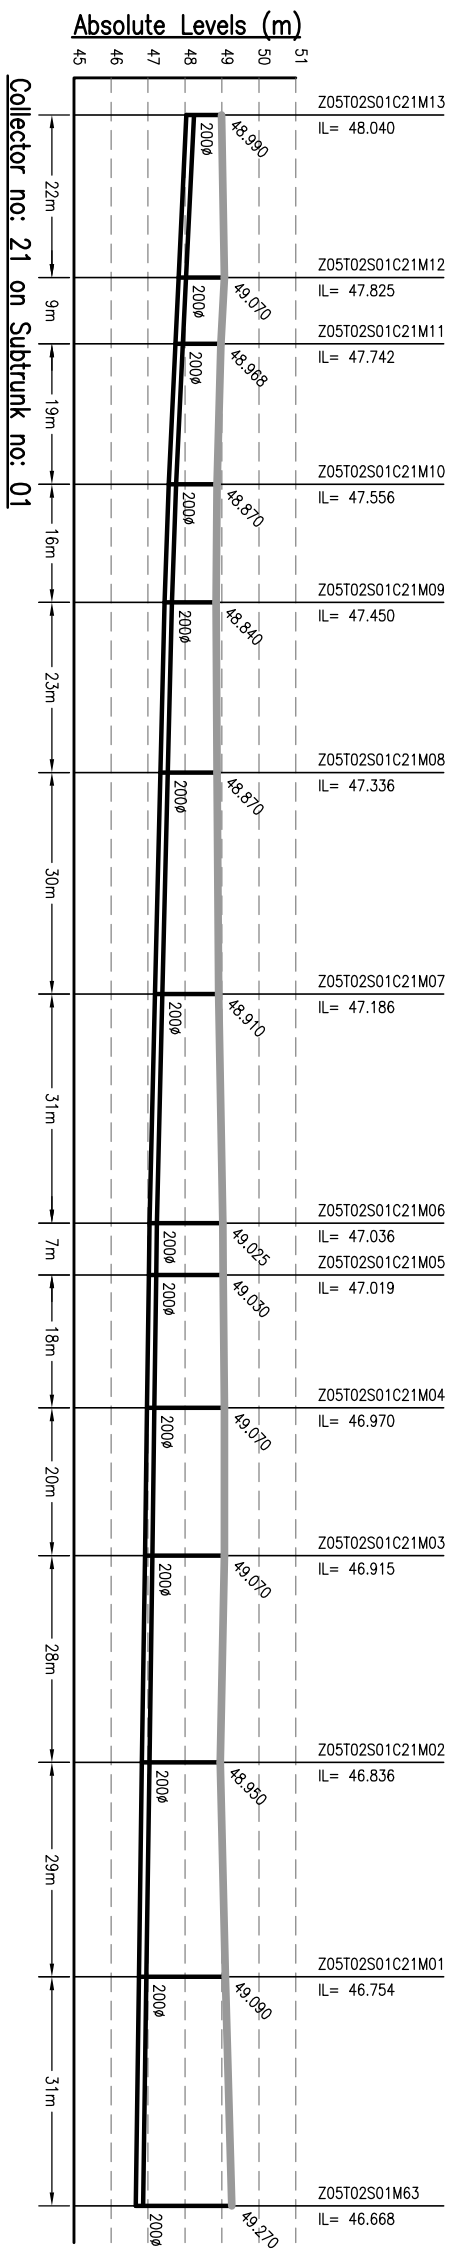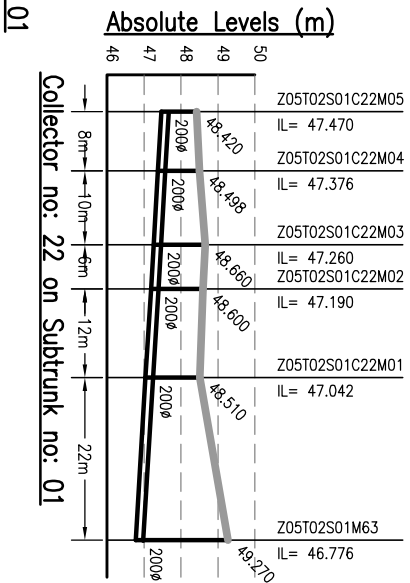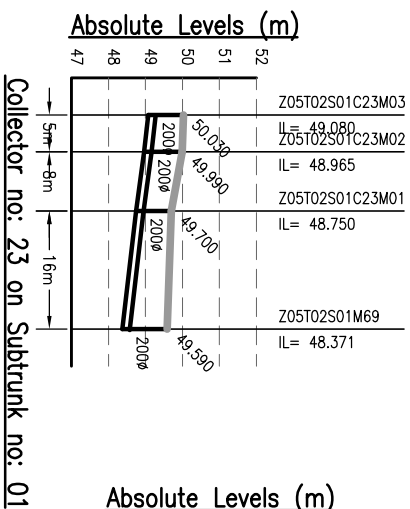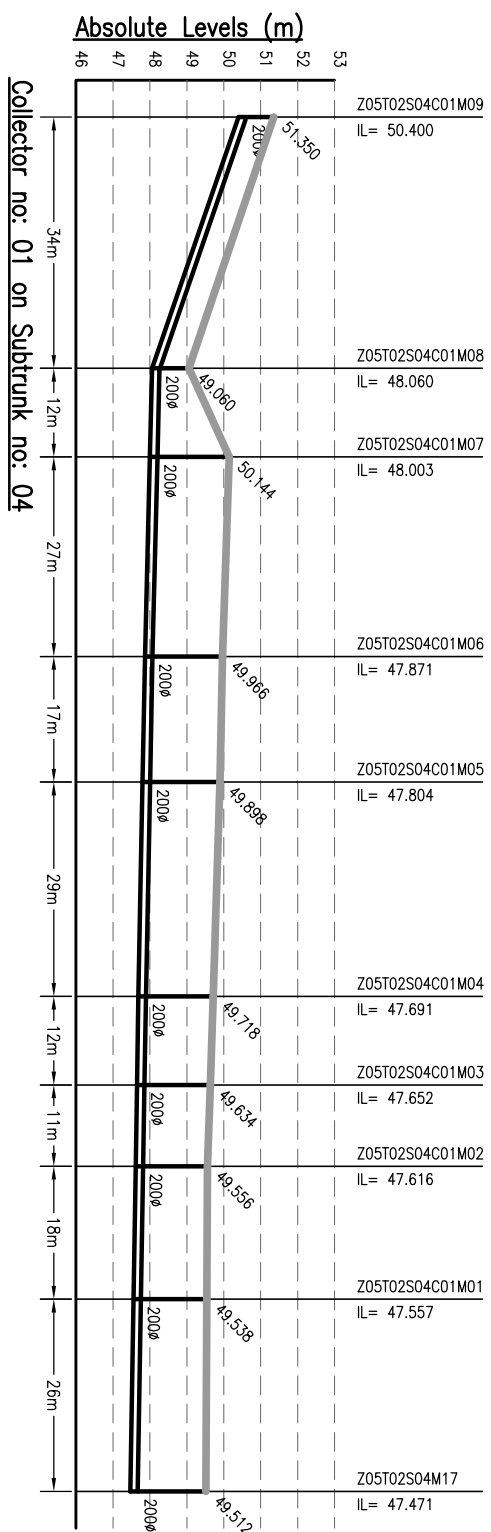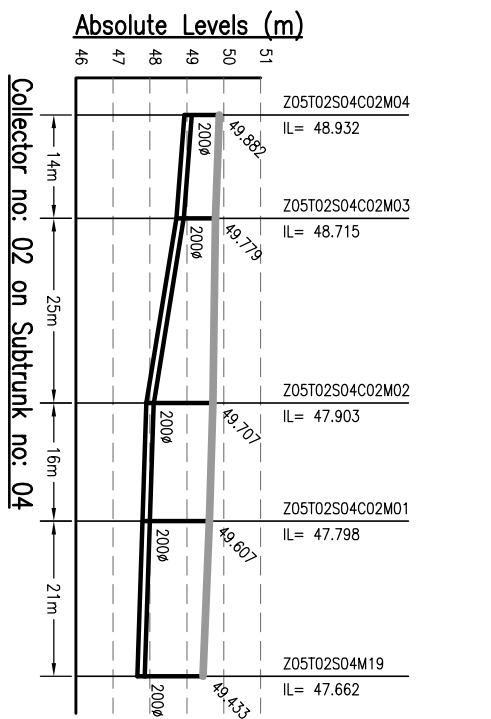

- NOTES:-**
1. THIS DRAWING IS TO BE READ IN CONJUNCTION WITH ALL OTHER RELEVANT DRAWINGS. ANY DISCREPANCIES, ERRORS OR OMISSIONS TO BE BROUGHT TO THE ATTENTION OF CONSULTANTS
  2. ALL DIMENSIONS TO BE CHECKED BEFORE COMMENCEMENT OF WORK ON SITE
  3. UNDER NO CIRCUMSTANCES SHOULD DIMENSIONS BE SCALED FROM THIS DRAWING.
  4. REFER DRAWING NO. TO 491 & 1092.01-PH-S-01 TO 491 FOR LOCATION OF MANHOLE AND OTHER DETAILS.

Drawing Base Reference:-  
**PMC WORK ORDER 3489, DATED 15 DECEMBER 2009.**

REV	DATE	NAME	DESCRIPTION	CHKD
00	MAY'13	AH	DRAFT DPR SUBMISSION	RP

**NOTICES:-**  
 THIS DRAWING IS PROPERTY OF MEINHARDT (SINGAPORE) PTE. LTD. AND IS NOT TO BE REPRODUCED OR TRANSMITTED IN ANY FORM OR BY ANY MEANS, ELECTRONIC OR MECHANICAL, WITHOUT THE WRITTEN PERMISSION OF MEINHARDT (SINGAPORE) PTE. LTD. PART OR WHOLE IS NOT PERMITTED.



**CLIENT:-**  
 BIHAR  
 URBAN INFRASTRUCTURE  
 DEVELOPMENT CORPORATION  
 303, Malabar Tower,  
 10th Floor,  
 Plot No. - 46/2/22/01/01, Fax: - (0812) 22-0103  
 Website: - [www.bidc.gov.in](http://www.bidc.gov.in)

**PROJECT:-**  
 PREPARATION OF DETAILED  
 PROJECT REPORTS (DPRS) & BID  
 DOCUMENTS;  
 TENDERING FOR EXECUTION;  
 CONSTRUCTION SUPERVISION &  
 QUALITY CONTROL OF SEWERAGE &  
 DRAINAGE PROJECTS OF PATNA  
 UNDER JNNURM









**CONSULTANT:-**  
**MEINHARDT**  
 MEINHARDT (SINGAPORE) PTE. LTD.  
 A-8, Sector-16, Noida-201301, India  
 P.O.:- +91 120 2516165, Fax No.:- +91 120 2515745  
 www.meinhardtdesign.com, Email:- [info@meinhardtdesign.com](mailto:info@meinhardtdesign.com)

**DRAWING TITLE**  
 SEWERAGE  
 L-SECTION OF COLLECTOR  
 ZONE-5, TRUNK-2 (SPS-B)  
 (PART - 10 OF 13)

**PURPOSE OF ISSUE**  
 DRAFT DETAILED PROJECT REPORT

**SCALE** : H-1000, V-200  
**SHEET SIZE** : A3

JOB NO.	DISCIPLINE	DRAWING NO.	REVISION
1092.01	PH	Z5-12-C-10	00

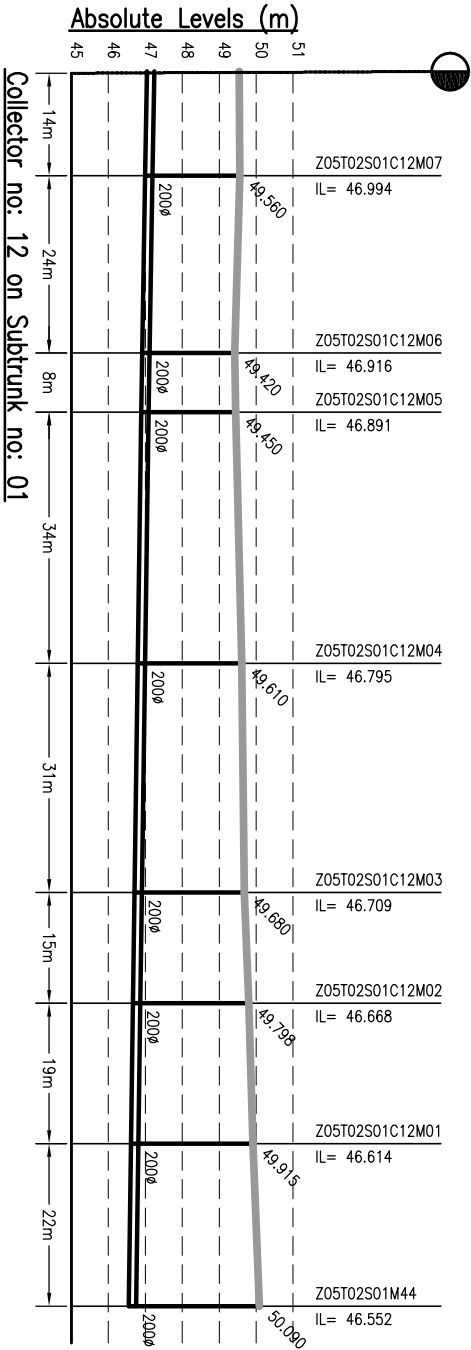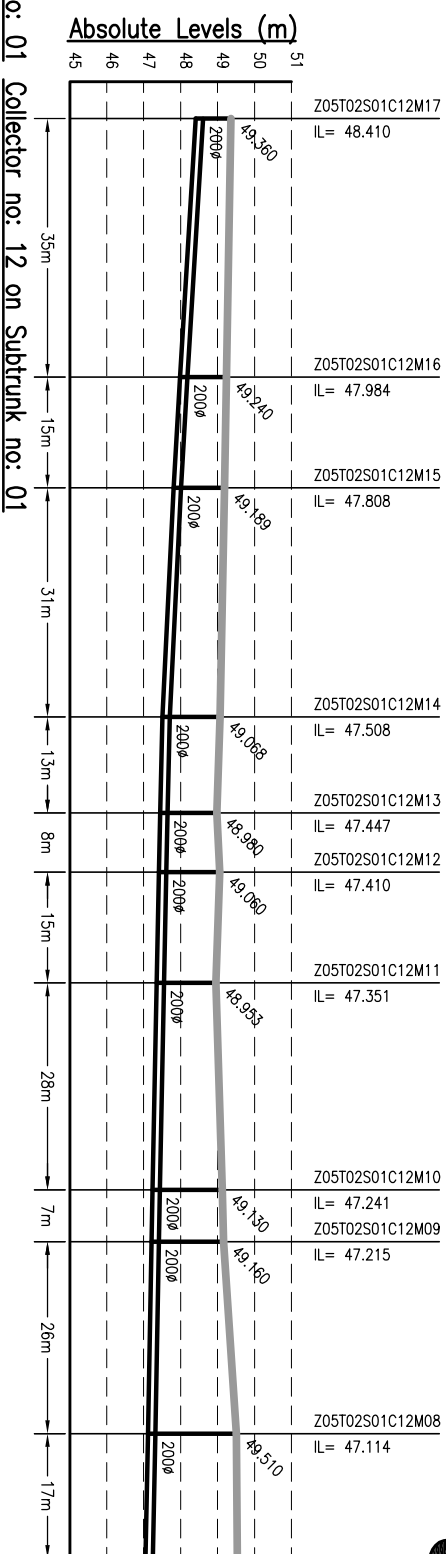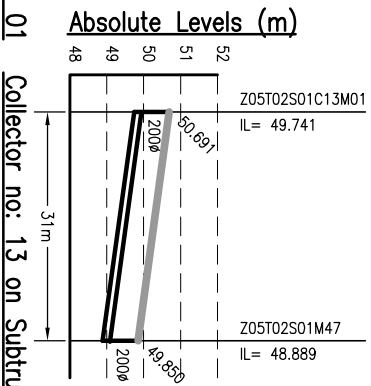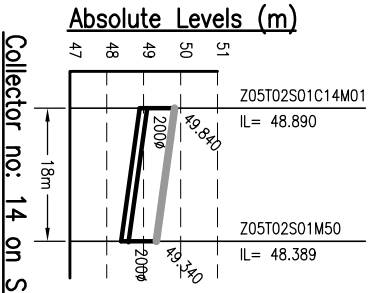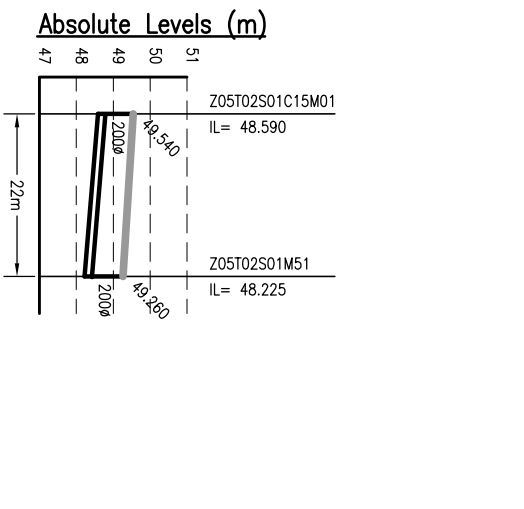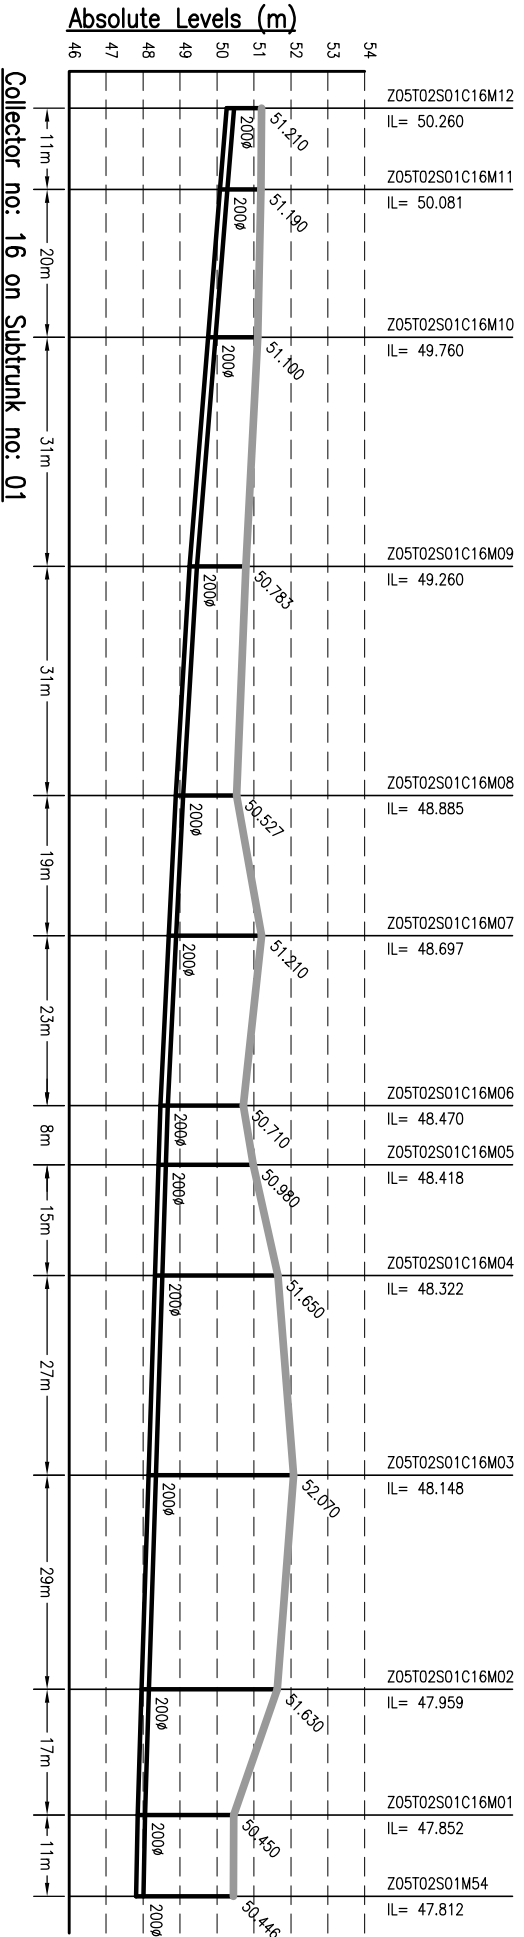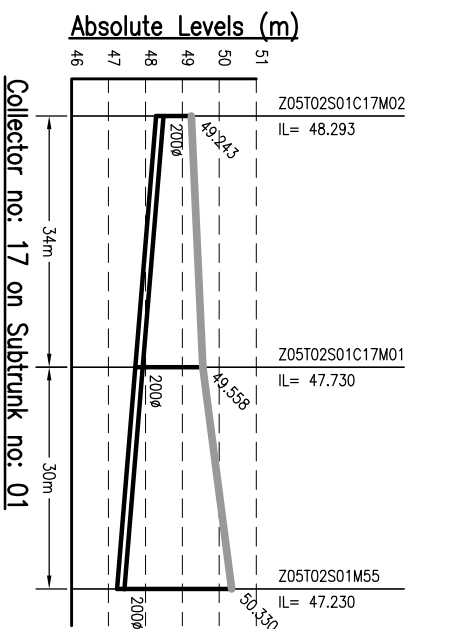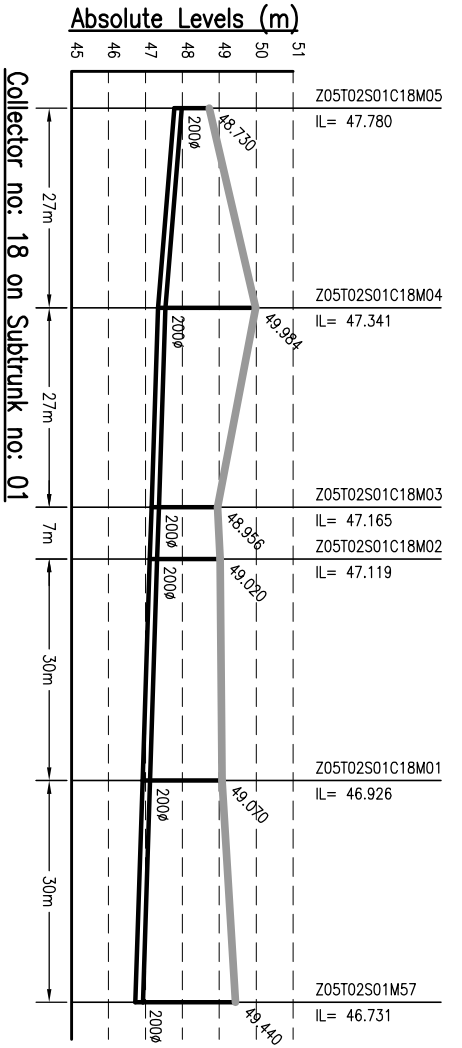

- NOTES:-**
1. THIS DRAWING IS TO BE READ IN CONJUNCTION WITH ALL OTHER RELEVANT DRAWINGS. ANY DISCREPANCIES, ERRORS OR OMISSIONS TO BE BROUGHT TO THE ATTENTION OF CONSULTANTS
  2. ALL DIMENSIONS TO BE CHECKED BEFORE COMMENCEMENT OF WORK ON SITE
  3. UNDER NO CIRCUMSTANCES SHOULD DIMENSIONS BE SCALED FROM THIS DRAWING.
  4. REFER DRAWING NO. TO 491 & 1092.01-PH-S-01 TO 491 FOR LOCATION OF MANHOLE AND OTHER DETAILS.

Drawing Base Reference:  
**PHC WORK ORDER 3489, DATED 15 DECEMBER 2009.**

REV	DATE	NAME	DESCRIPTION	CHKD
00	MAY'13	AH	DRAFT DPR SUBMISSION	RP
<b>AMENDMENTS</b>				

**NOTICE:**  
 THIS DRAWING IS PROPERTY OF MENHARDT (SINGAPORE) PTE. LTD. AND IS NOT TO BE REPRODUCED OR COPIED IN ANY MANNER WITHOUT THE WRITTEN PERMISSION OF THE DRAWING CLIENT.












**URBAN INFRASTRUCTURE DEVELOPMENT CORPORATION**  
 BIHAR  
 PREPARATION OF DETAILED PROJECT REPORTS (DPRs) & BID DOCUMENTS;  
 TENDERING FOR EXECUTION;  
 CONSTRUCTION SUPERVISION & QUALITY CONTROL OF SEWERAGE & DRAINAGE PROJECTS OF PATNA UNDER JNNURM

**CONSULTANT:-**  
**MENHARDT**  
 MENHARDT (SINGAPORE) PTE. LTD.  
 A-4, Sector-16, Noida-201301, India  
 Ph: +91 120 2516165, Fax No: +91 120 2515745  
 www.menhardtdr.com, Email: info@menhardtdr.com

**DRAWING TITLE**  
**SEWERAGE**  
**L-SECTION OF COLLECTOR**  
**ZONE-5, TRUNK-2 (SPS-B)**  
 (PART - 11 OF 13)

PURPOSE OF ISSUE		SCALE: H-1000, V-200
DRAFT	DETAILED PROJECT	SHEET SIZE: A3
BY	DATE OF FIRST ISSUE	
DRAWN	BY	MAY 2013
DESIGNED	BY	MAY 2013
CHECKED	BY	MAY 2013
APPROVED	BY	MAY 2013
JOB NO.	DISCIPLINE	DRAWING NO.
1092.01	PH	Z5-12-C-11
		REVISION
		00

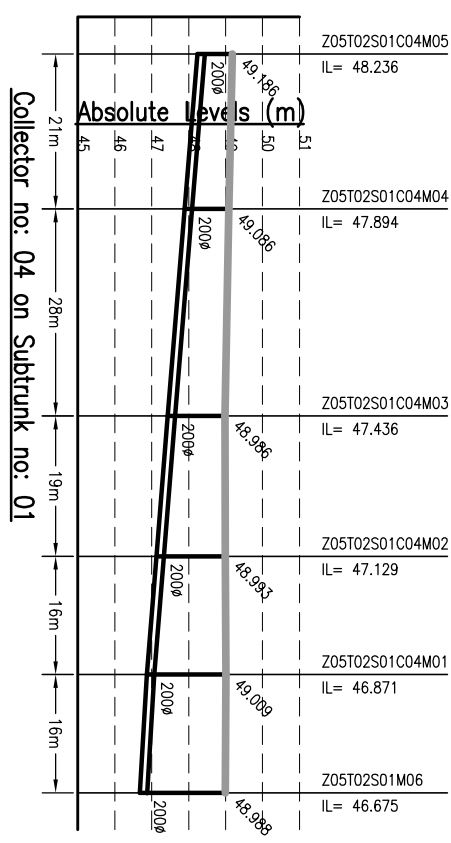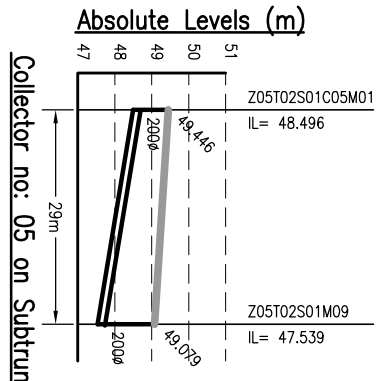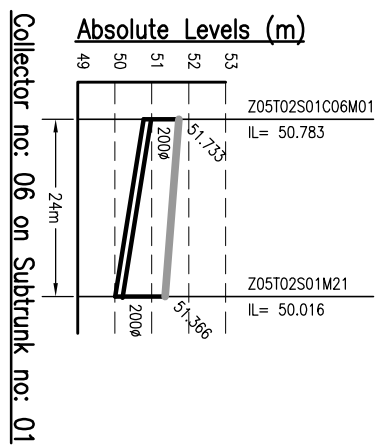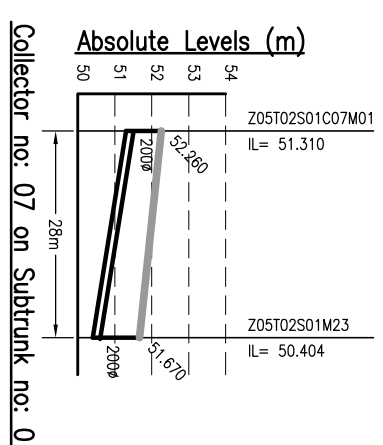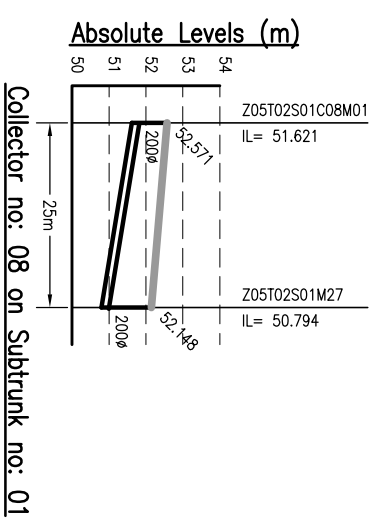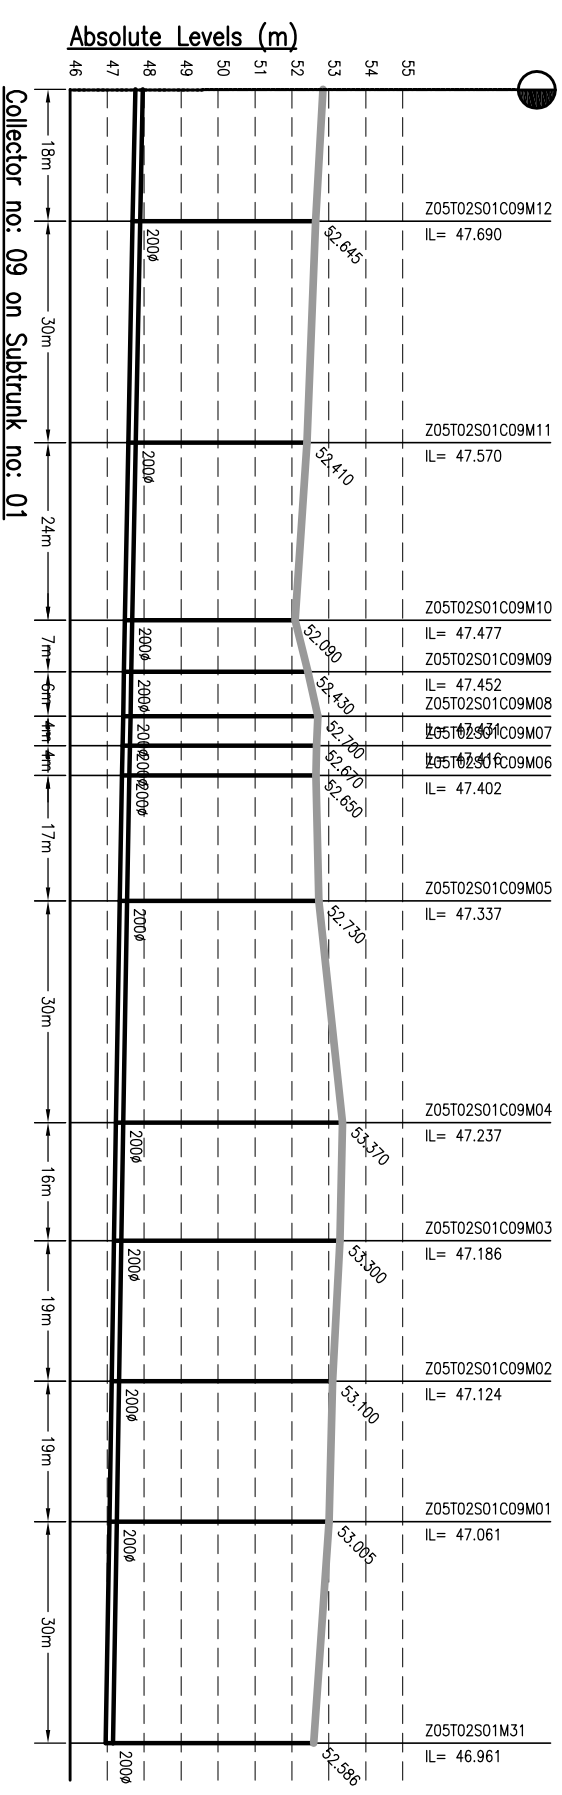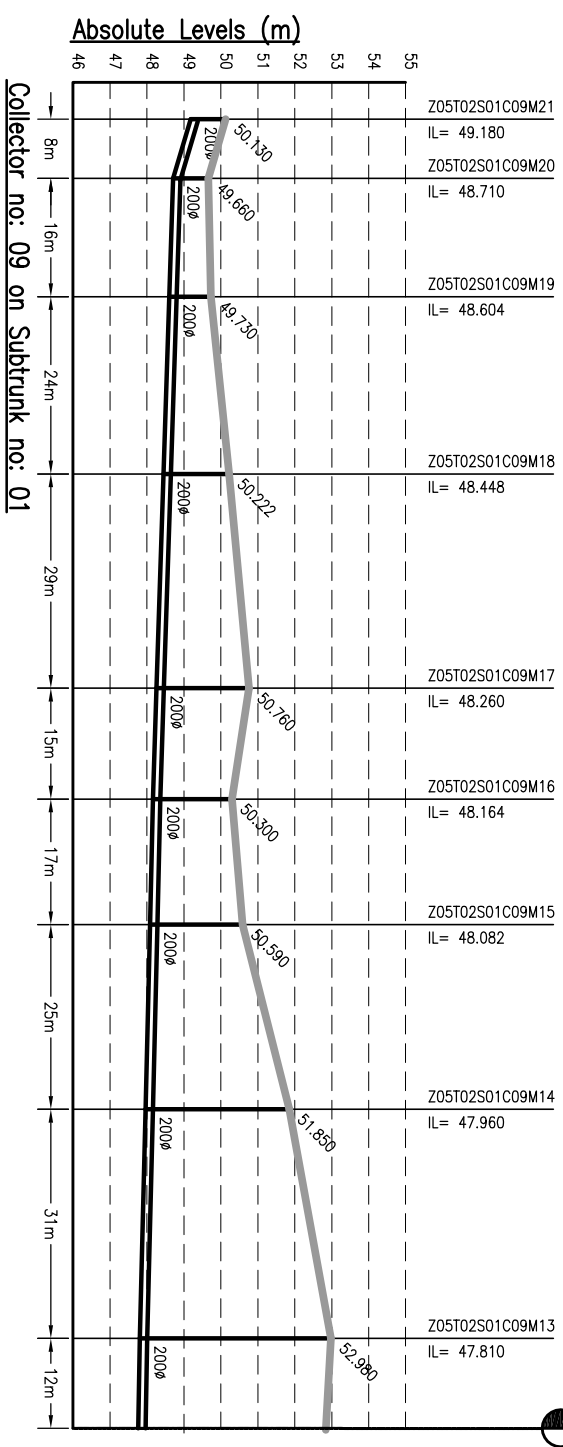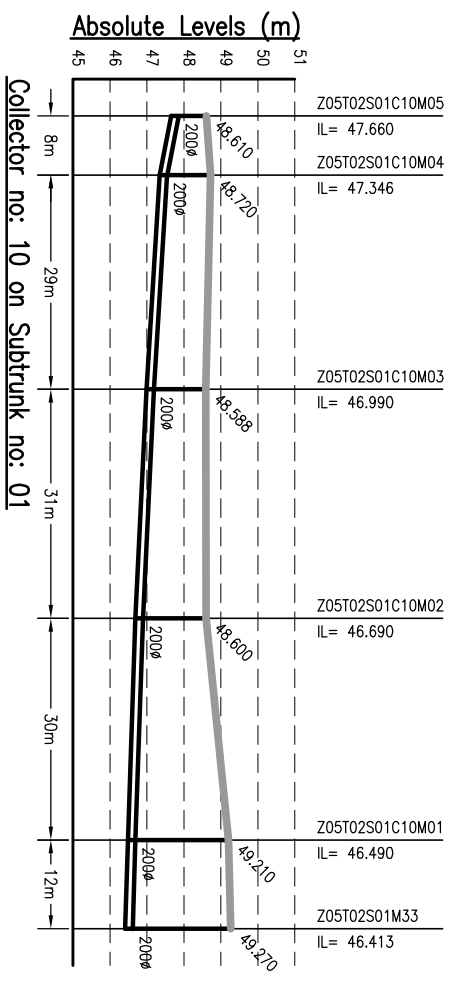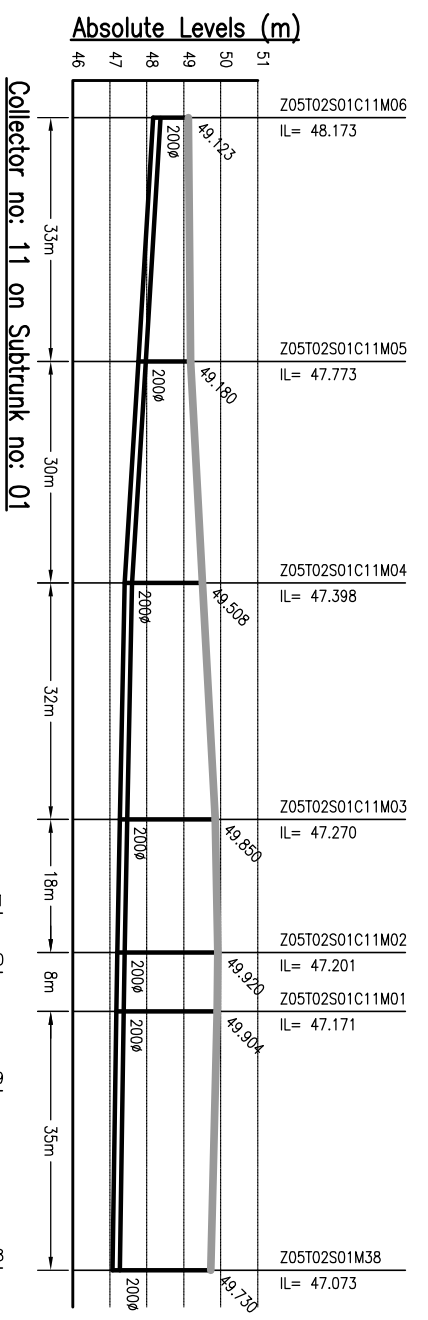

- NOTES:-**
1. THIS DRAWING IS TO BE READ IN CONJUNCTION WITH ALL OTHER RELEVANT DRAWINGS. ANY DISCREPANCIES, ERRORS OR OMISSIONS TO BE BROUGHT TO THE ATTENTION OF CONSULTANTS
  2. ALL DIMENSIONS TO BE CHECKED BEFORE COMMENCEMENT OF WORK ON SITE
  3. UNDER NO CIRCUMSTANCES SHOULD DIMENSIONS BE SCALED FROM THIS DRAWING.
  4. REFER DRAWING NO. TO 491 & 1092.01-PH-S-01 TO 491 FOR LOCATION OF MANHOLE AND OTHER DETAILS.

Drawing Base Reference:  
**PMC WORK ORDER 3489, DATED 15 DECEMBER 2009.**

REV	DATE	NAME	DESCRIPTION	CHKD
00	MAY'13	AH	DRAFT DPR SUBMISSION	RP

**AMENDMENTS**

**NOTICE:**  
 THIS DRAWING IS PROPERTY OF MEINHARDT (SINGAPORE) PTE. LTD. AND IS NOT TO BE REPRODUCED OR TRANSMITTED IN ANY FORM OR BY ANY MEANS, ELECTRONIC OR MECHANICAL, WITHOUT THE WRITTEN PERMISSION OF THE DRAWING CLIENT.

303 Malabar Towers,  
 10th Floor,  
 10, Malabar Street,  
 Singapore 069103  
 Phone: +65 6722 0001, Fax: +65 6722 0103  
 Website: <http://www.mhbd.com.sg>

**URBAN INFRASTRUCTURE DEVELOPMENT CORPORATION**  
 BIHAR  
 PREPARATION OF DETAILED PROJECT REPORTS (DPRs) & BID DOCUMENTS;  
 TENDERING FOR EXECUTION;  
 CONSTRUCTION SUPERVISION & QUALITY CONTROL OF SEWERAGE & DRAINAGE PROJECTS OF PATNA UNDER JNNURM

**CONSULTANT:-**  
**MEINHARDT**  
 MEINHARDT (SINGAPORE) PTE. LTD.  
 A-4, Sector-16, Noida-201301, India  
 Ph: +91 120 2516165, Fax No.: +91 120 2515745  
 www.meinhardtgroup.com, Email: [info@meinhardtindia.com](mailto:info@meinhardtindia.com)

**DRAWING TITLE**  
**SEWERAGE**  
**L-SECTION OF COLLECTOR**  
**ZONE-5, TRUNK-2 (SPS-B)**  
 (PART - 12 OF 13)

**PURPOSE OF ISSUE**  
 DRAFT DETAILED PROJECT REPORT

**SCALE:** - H-1/1000, V-2/200

**SHEET SIZE:** - A3

**DATE OF FIRST ISSUE**  
 MAY 2013

DISCIPLINE	DATE	REVISION
PH	MAY 2013	00

**JOB NO.:** 1092.01  
**DISCIPLINE:** PH  
**DRAWING NO.:** Z5-12-C-12  
**REVISION:** 00



- NOTES:-**
1. THIS DRAWING IS TO BE READ IN CONJUNCTION WITH ALL OTHER RELEVANT DRAWINGS. ANY DISCREPANCIES, ERRORS OR OMISSIONS TO BE BROUGHT TO THE ATTENTION OF CONSULTANTS
  2. ALL DIMENSIONS TO BE CHECKED BEFORE COMMENCEMENT OF WORK ON SITE
  3. UNDER NO CIRCUMSTANCES SHOULD DIMENSIONS BE SCALED FROM THIS DRAWING.
  4. REFER DRAWING NO. TO 491 & 1092.01-PH-S-01 TO 491 FOR LOCATION OF MANHOLE AND OTHER DETAILS.

Drawing Base Reference:-  
**PMC WORK ORDER 3489, DATED 15 DECEMBER 2009.**

REV/	DATE	NAME	DESCRIPTION	CHKD
00	MAY'13	AH	DRAFT DPR SUBMISSION	RP
<b>AMENDMENTS</b>				

**NOTICE:-**  
 THIS DRAWING IS PROPERTY OF MENHARDT (SINGAPORE) PTE. LTD. AND IS NOT TO BE REPRODUCED OR COPIED IN ANY FORM OR BY ANY MEANS, ELECTRONIC OR MECHANICAL, WITHOUT THE WRITTEN PERMISSION OF THE DRAWING CLIENT.



**BIHAR**  
 URBAN INFRASTRUCTURE  
 DEVELOPMENT CORPORATION




**PREPARATION OF DETAILED PROJECT REPORTS (DPRs) & BID DOCUMENTS;**  
**TENDERING FOR EXECUTION;**  
**CONSTRUCTION SUPERVISION & QUALITY CONTROL OF SEWERAGE & DRAINAGE PROJECTS OF PATNA UNDER JNNURM**




















**CONSULTANT:-**  
**MENHARDT**

**MENHARDT (SINGAPORE) PTE. LTD.**  
 A-4, Sector-16, Noida-201301, India  
 Ph:- +91 120 2516165, Fax No:- +91 120 2515745  
 www.menhartdgroup.com, Email:-info@menhardtindia.com

**DRAWING TITLE**  
**SEWERAGE**  
**L-SECTION OF COLLECTOR**  
**ZONE-5, TRUNK-2 (SPS-B)**  
 (PART - 13 OF 13)

PURPOSE OF ISSUE		SCALE :-
DRAFT DETAILED PROJECT REPORT	BY	H-1000, V-200
REVISION	DATE OF REVISION	SHEET SIZE :- A3
		DATE OF FIRST ISSUE
DRAWN	AH	MAY 2013
DESIGNED	JR	MAY 2013
CHECKED	RP	MAY 2013
APPROVED	CRR	MAY 2013
JOB NO.	DISCIPLINE	DRAWING NO.
1092.01	PH	Z5-12-C-13
		REVISION
		00

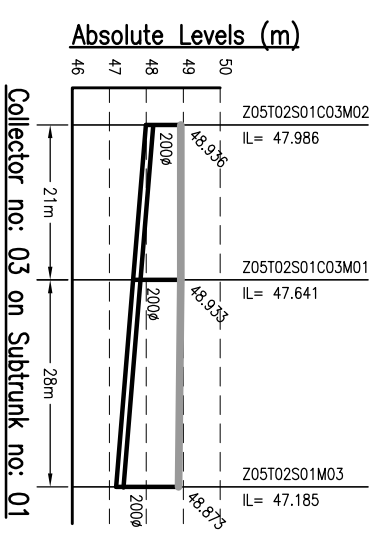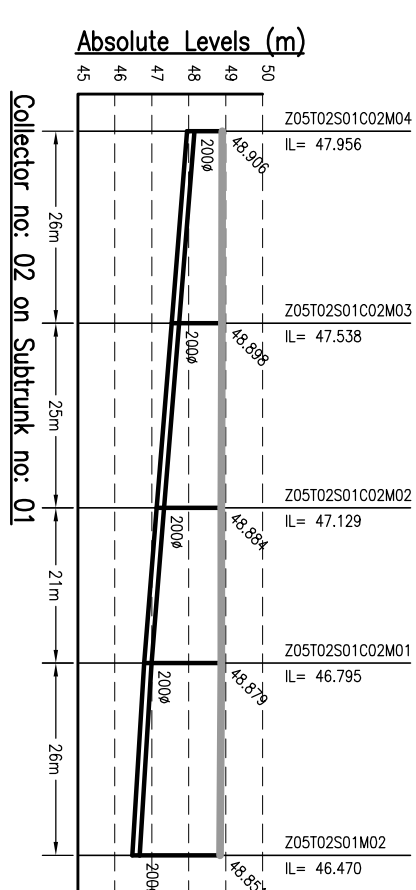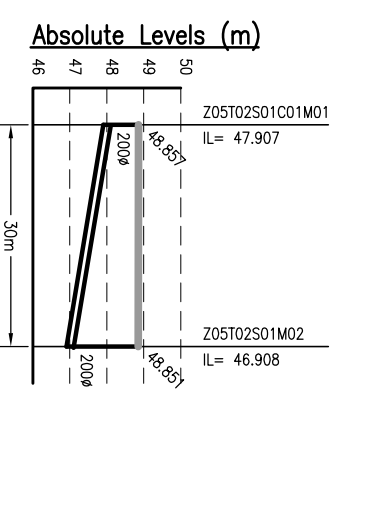

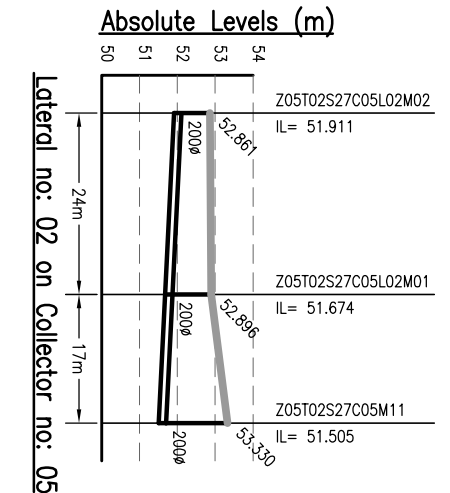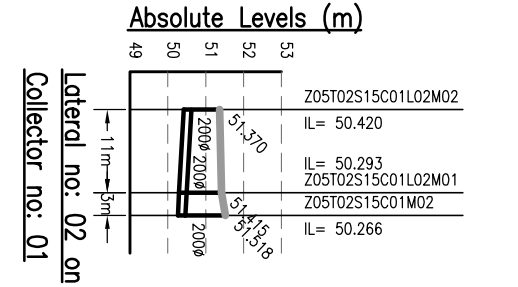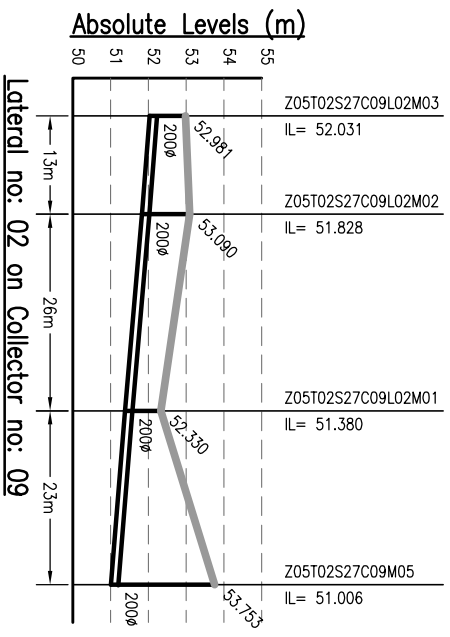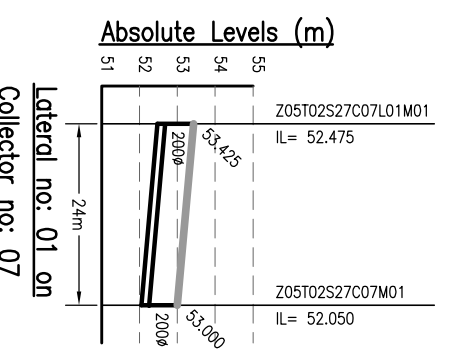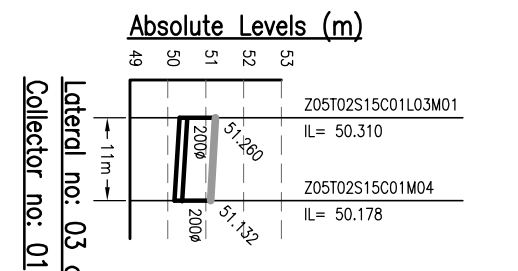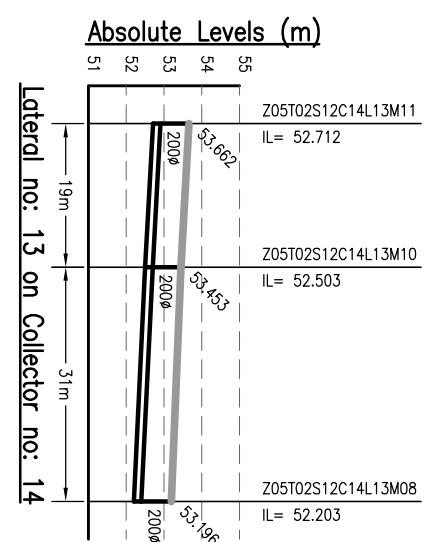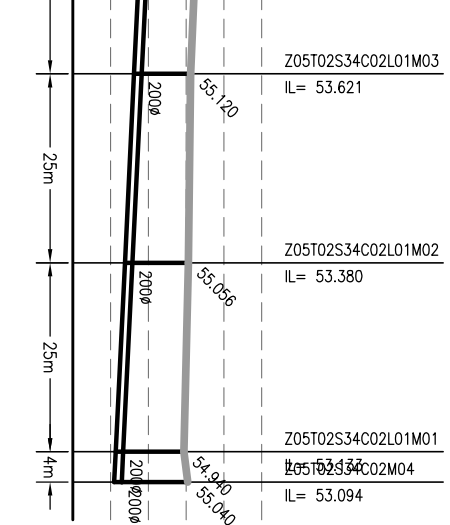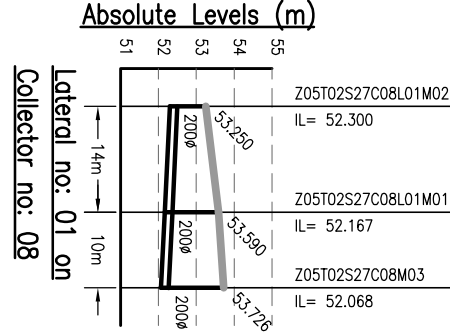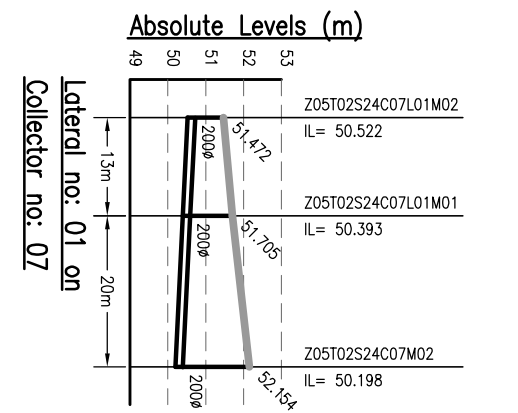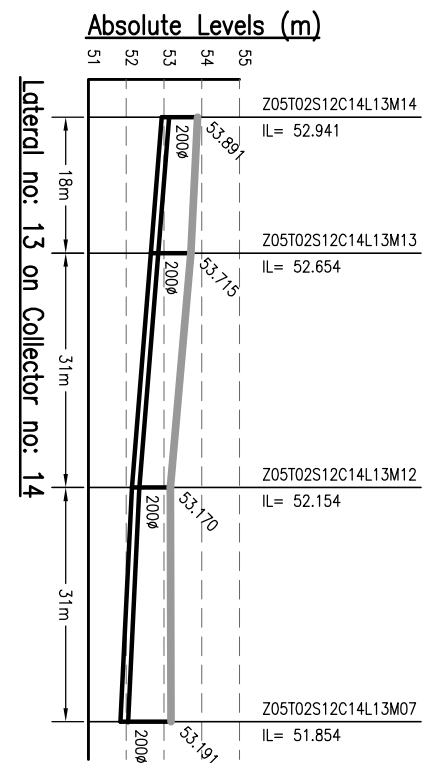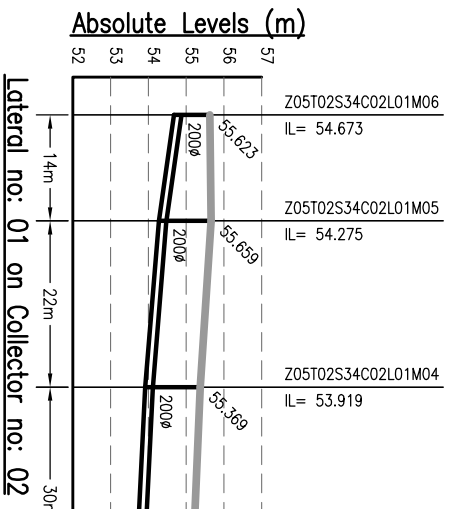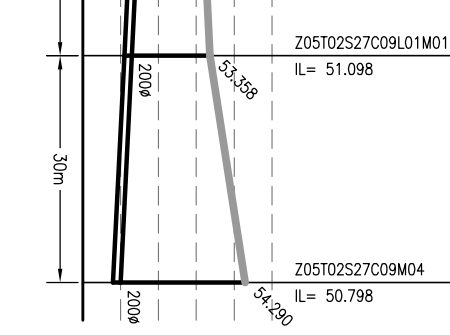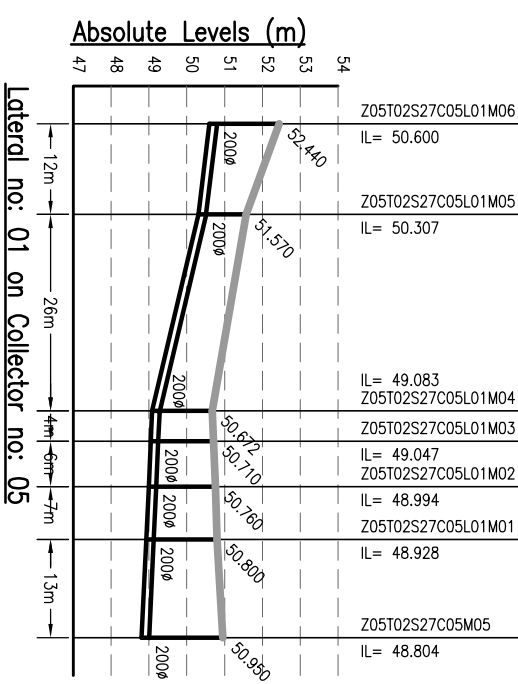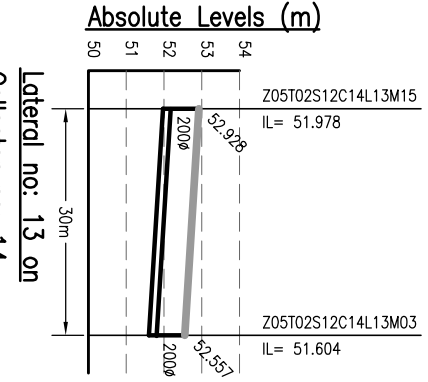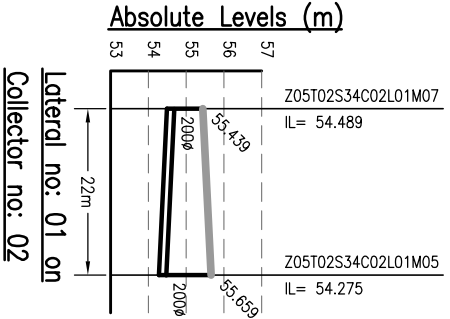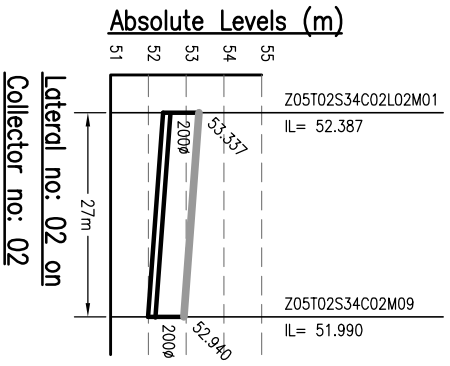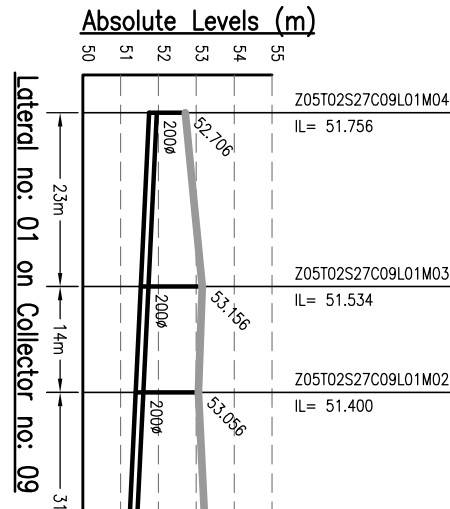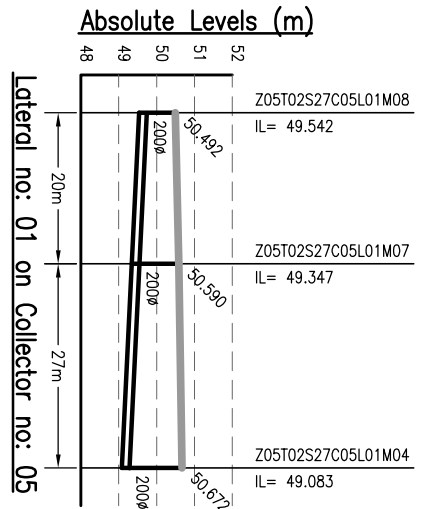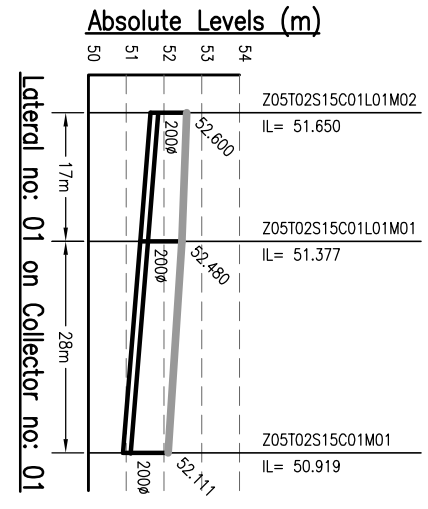

**NOTES:-**

- THIS DRAWING IS TO BE READ IN CONJUNCTION WITH ALL OTHER RELEVANT DRAWINGS. ANY DISCREPANCIES, ERRORS OR OMISSIONS TO BE BROUGHT TO THE ATTENTION OF CONSULTANTS
- ALL DIMENSIONS TO BE CHECKED BEFORE COMMENCEMENT OF WORK ON SITE
- UNDER NO CIRCUMSTANCES SHOULD DIMENSIONS BE SCALED FROM THIS DRAWING.
- REFER DRAWING NO. TO 491 & 1092.01-PH-S-01 TO 491 & 1092.01-PH-S-01 FOR LOCATION OF MANHOLE AND OTHER DETAILS.


Drawing Base Reference:-  
**PMC WORK ORDER 3489, DATED 15 DECEMBER 2009.**

REV	DATE	NAME	DESCRIPTION	CHKD
00	MAY'13	SNS	DRAFT DPR SUBMISSION	RP

**AMENDMENTS**


**NOTICES:-**  
 THIS DRAWING IS PROPERTY OF MEINHARDT (SINGAPORE) PTE. LTD. IT IS TO BE USED ONLY FOR THE PROJECT AND NOT TO BE REPRODUCED OR COPIED IN ANY MANNER WITHOUT THE WRITTEN PERMISSION OF MEINHARDT (SINGAPORE) PTE. LTD. PART OR WHOLE IS NOT PERMITTED.

**CLIENT:-**

  
**BIHAR URBAN INFRASTRUCTURE DEVELOPMENT CORPORATION**  
 303, Mahatma Tower, Sector-16, Gurgaon, Haryana  
 Phone: +91 122 2516165, Fax: +91 122 2515745  
 Website: [www.buhidc.com](http://www.buhidc.com)

**PROJECT:-**  
 PREPARATION OF DETAILED PROJECT REPORTS (DPR) & BID DOCUMENTS;  
 TENDERING FOR EXECUTION;  
 CONSTRUCTION SUPERVISION & QUALITY CONTROL OF SEWERAGE & DRAINAGE PROJECTS OF PATNA UNDER JNNURM

**CONSULTANT:-**

  
**MEINHARDT (SINGAPORE) PTE. LTD.**  
 A-8, Sector-16, Noida-201301, India  
 P.O.:- +91 120 2516165, Fax No.:- +91 120 2515745  
 www.meinhardtgroup.com, Email:- [info@meinhardtindia.com](mailto:info@meinhardtindia.com)

**DRAWING TITLE**  
 SEWERAGE L-SECTION OF LATERAL ZONE-5, TRUNK-2 (SPS-B)













**PURPOSE OF ISSUE**  
 DRAFT DETAILED PROJECT REPORT

**SCALE** : H-1000, V-200

DATE OF FIRST ISSUE	DATE OF REVISION
MAY 2013	
MAY 2013	
MAY 2013	

**DESIGNED** : JR  
**CHECKED** : RP  
**APPROVED** : CRR  
**DATE** : MAY 2013

**JOB NO.** : 1092.01  
**DISCIPLINE** : PH  
**DRAWING NO.** : Z5-12-L-01  
**REVISION** : 00

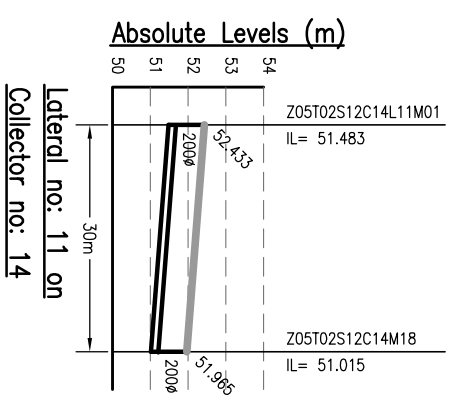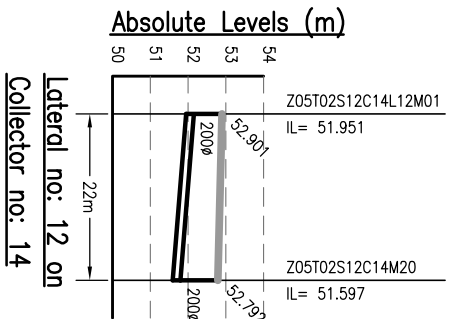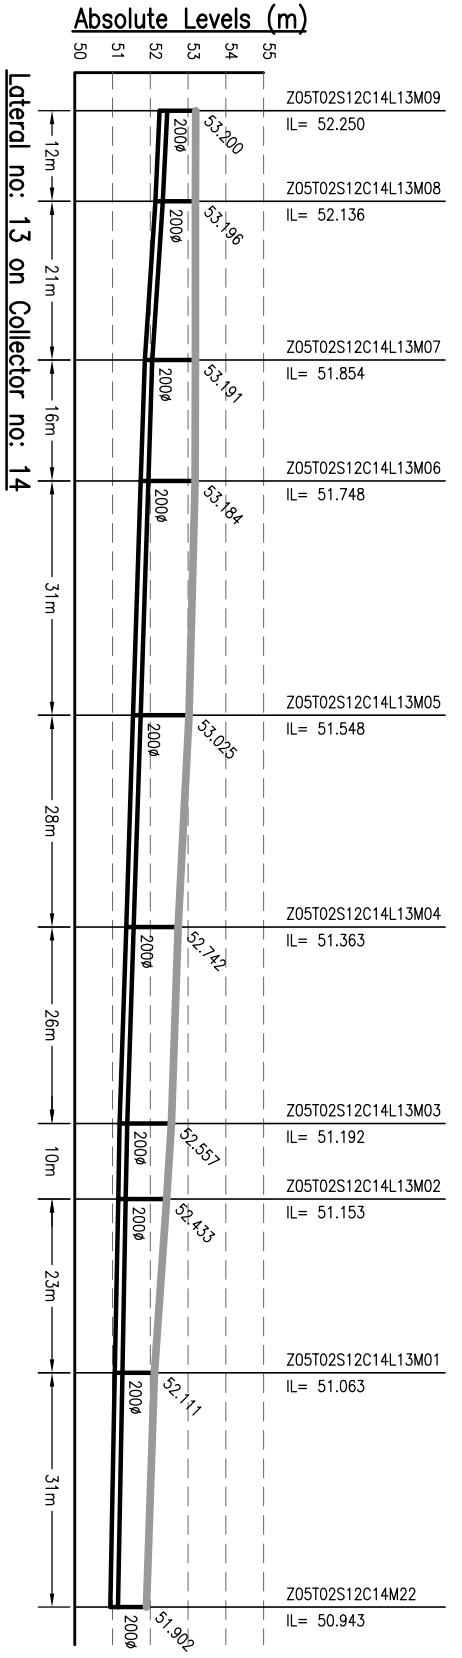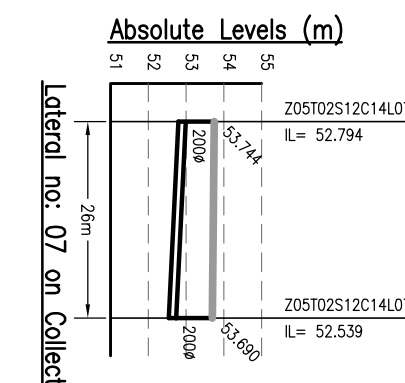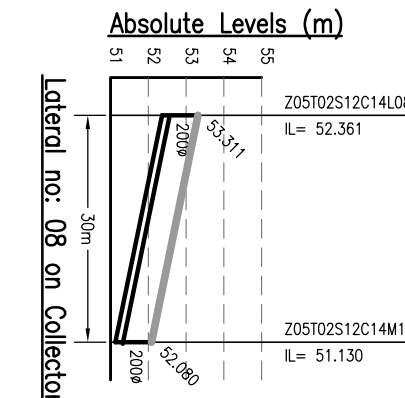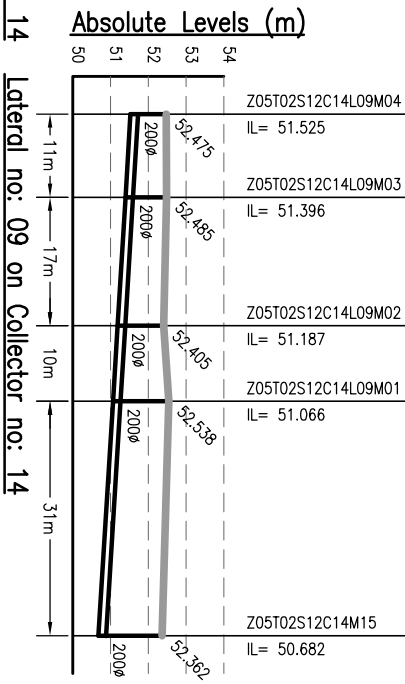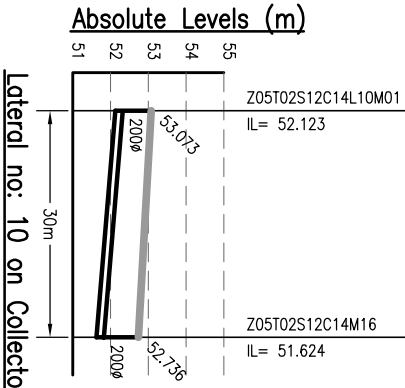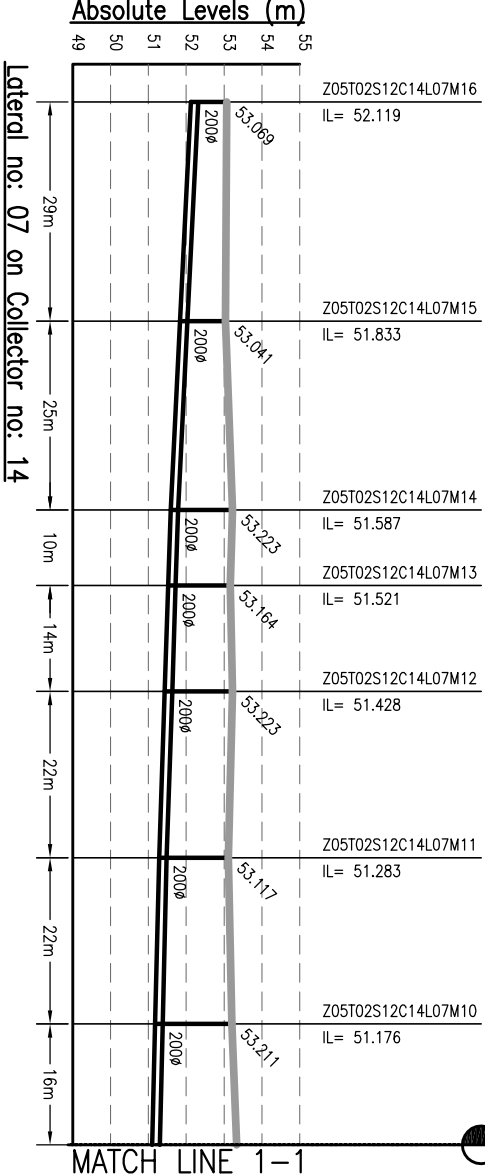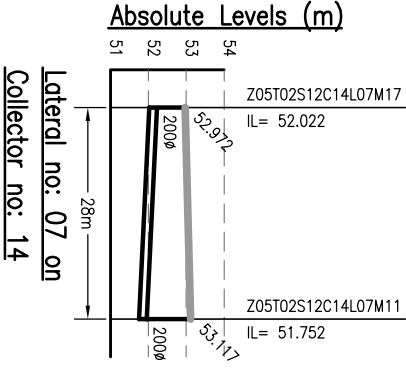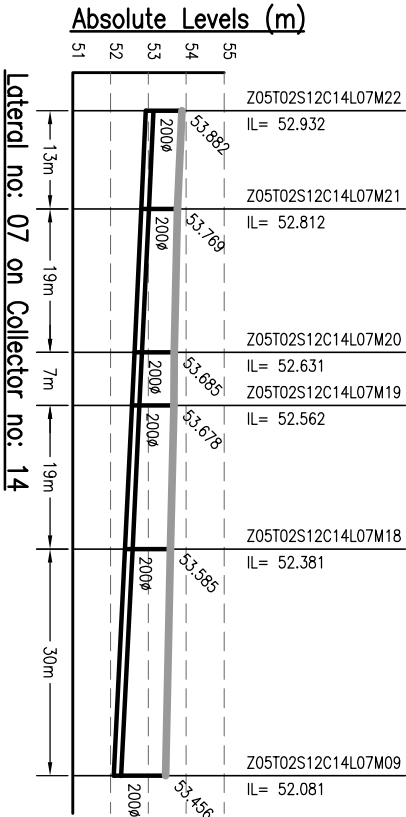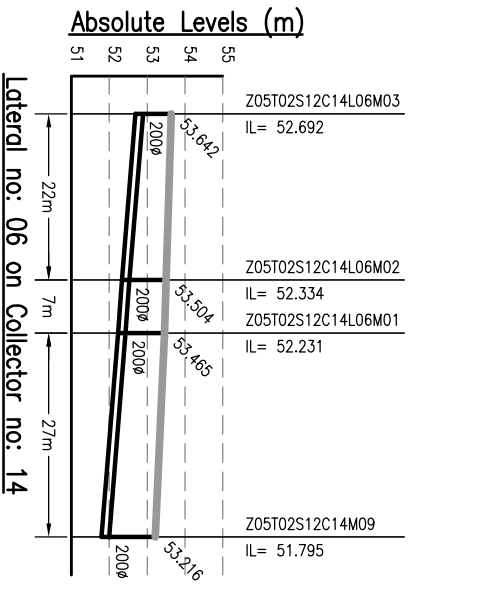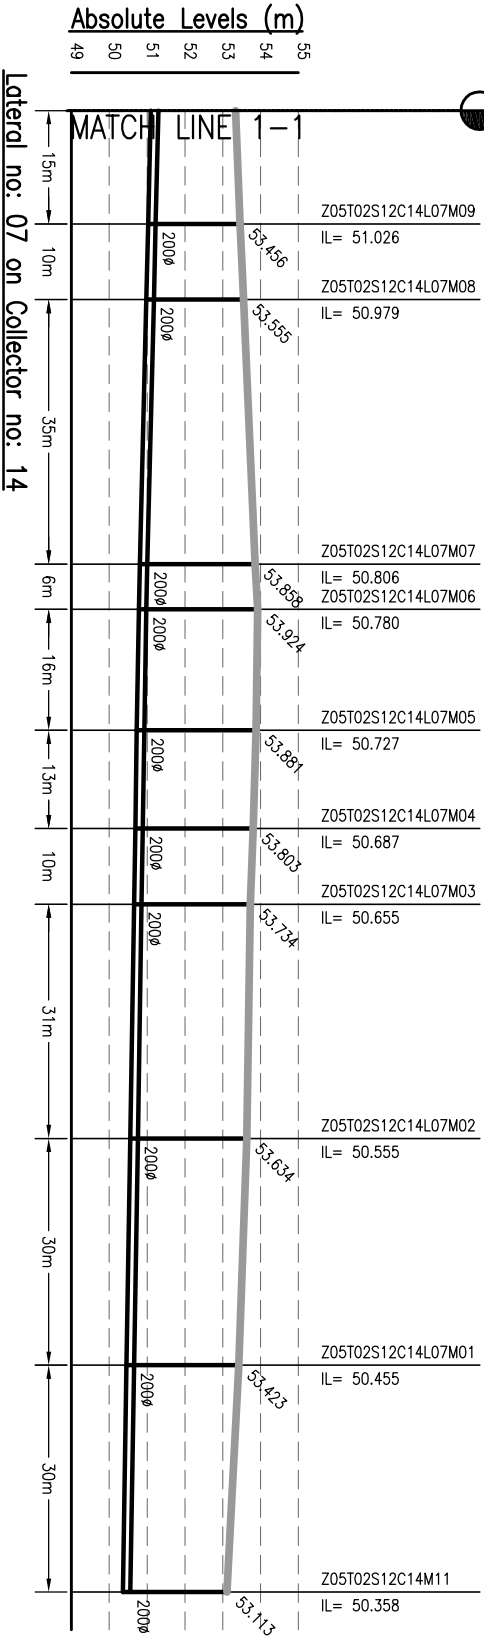


- NOTES:-**
1. THIS DRAWING IS TO BE READ IN CONJUNCTION WITH ALL OTHER RELEVANT DRAWINGS. ANY DISCREPANCIES, ERRORS OR OMISSIONS TO BE BROUGHT TO THE ATTENTION OF CONSULTANTS
  2. ALL DIMENSIONS TO BE CHECKED BEFORE COMMENCEMENT OF WORK ON SITE
  3. UNDER NO CIRCUMSTANCES SHOULD DIMENSIONS BE SCALED FROM THIS DRAWING.
  4. REFER DRAWING NO. TO 491 & 1092.01-PH-S-01 TO 491 & FOR LOCATION OF MANHOLE AND OTHER DETAILS.

Drawing Base Reference:-  
**PWC WORK ORDER 3489, DATED 15 DECEMBER 2009.**

REV	DATE	NAME	DESCRIPTION	CHKD
00	MAY'13	SNS	DRAFT DPR SUBMISSION	RP

**NOTICES:-**  
 THIS DRAWING IS PROPERTY OF MEINHARDT (SINGAPORE) PTE. LTD. AND IS NOT TO BE REPRODUCED OR TRANSMITTED IN ANY FORM OR BY ANY MEANS, ELECTRONIC OR MECHANICAL, WITHOUT THE WRITTEN PERMISSION OF MEINHARDT (SINGAPORE) PTE. LTD. PART OR WHOLE IS NOT PERMITTED.

**CLIENT:-**  
  
 BIHAR  
 URBAN INFRASTRUCTURE  
 DEVELOPMENT CORPORATION  
 303 Mahua Tower,  
 Sector-16, Gurgaon  
 Phone: +91 120 2516165, Fax: +91 120 2515745  
 Website: [www.bidc.org](http://www.bidc.org)

**PROJECT:-**  
 PREPARATION OF DETAILED  
 PROJECT REPORTS (DPRs) & BID  
 DOCUMENTS:  
 TENDERING FOR EXECUTION,  
 CONSTRUCTION SUPERVISION &  
 QUALITY CONTROL OF SEWERAGE &  
 DRAINAGE PROJECTS OF PATNA  
 UNDER JNNURM














**CONSULTANT:-**  
  
 MEINHARDT  
 MEINHARDT (SINGAPORE) PTE. LTD.  
 A-8, Sector-16, Noida-201301, India  
 P.O.:- 491 120 2516165, Fax No.:- 91 120 2515745  
 www.meinhardtgroup.com, Email:- [info@meinhardtindia.com](mailto:info@meinhardtindia.com)

**DRAWING TITLE**  
 SEWERAGE  
 L-SECTION OF LATERAL  
 ZONE-5, TRUNK-2 (SPS-B)

DESIGNED	CHECKED	APPROVED	JOB NO.
JR	RP	CR	1092.01

DATE	BY	SCALE	REVISION
MAY 2013	SNS	H-1000, V-200	00



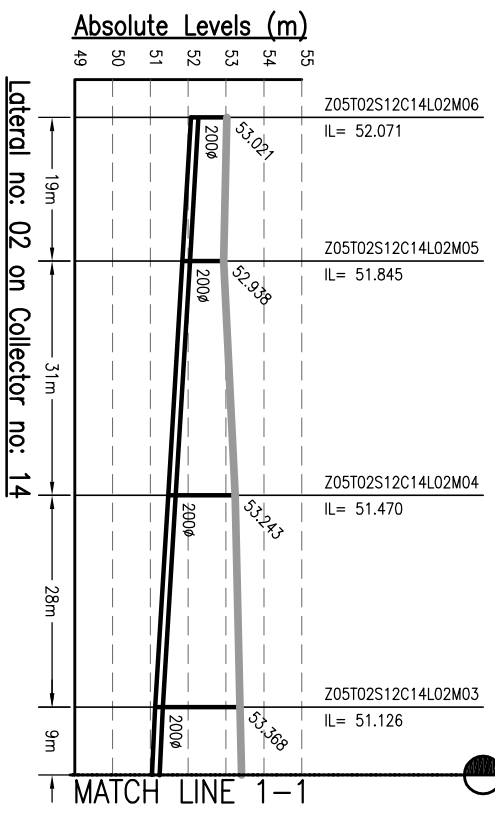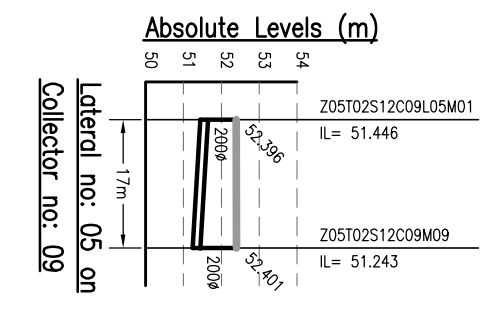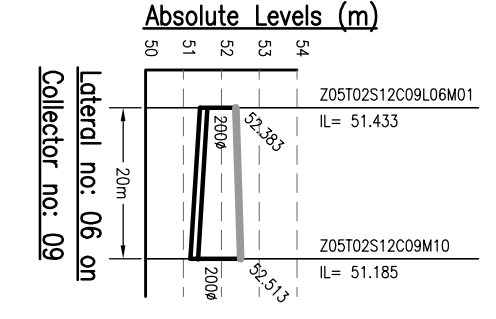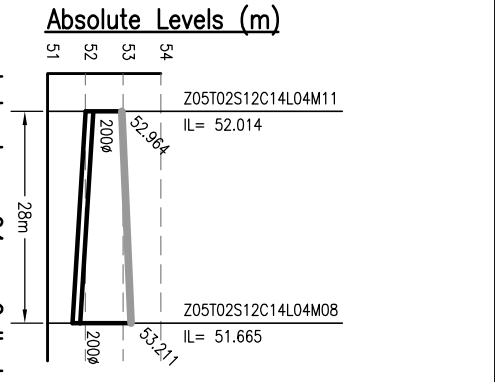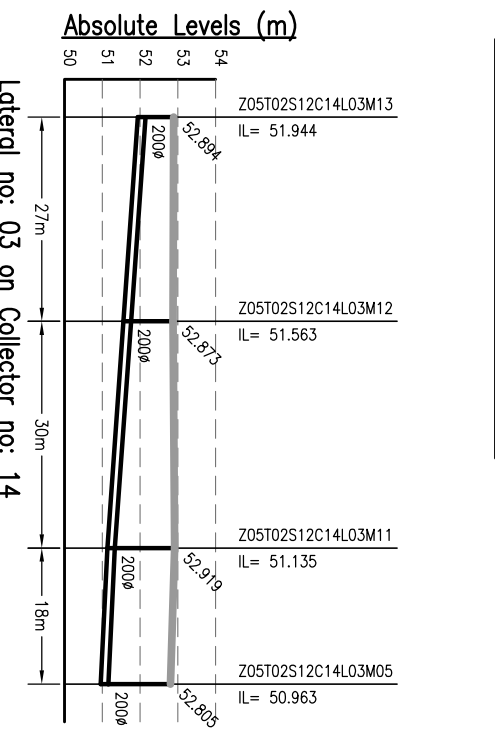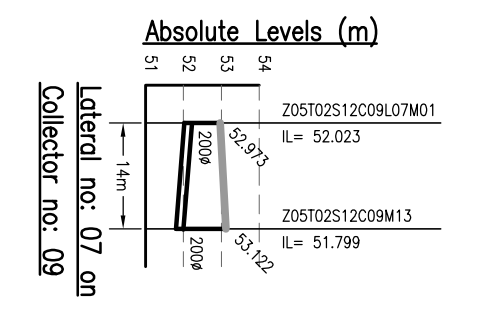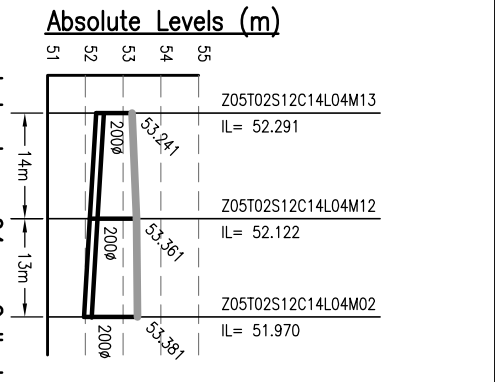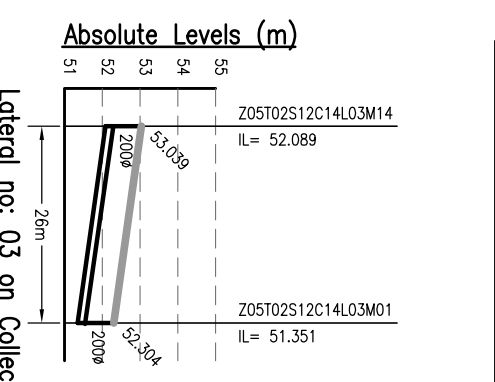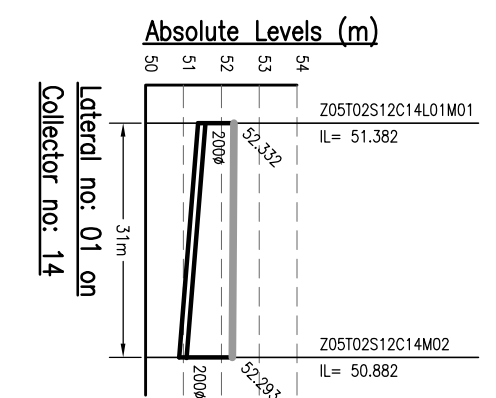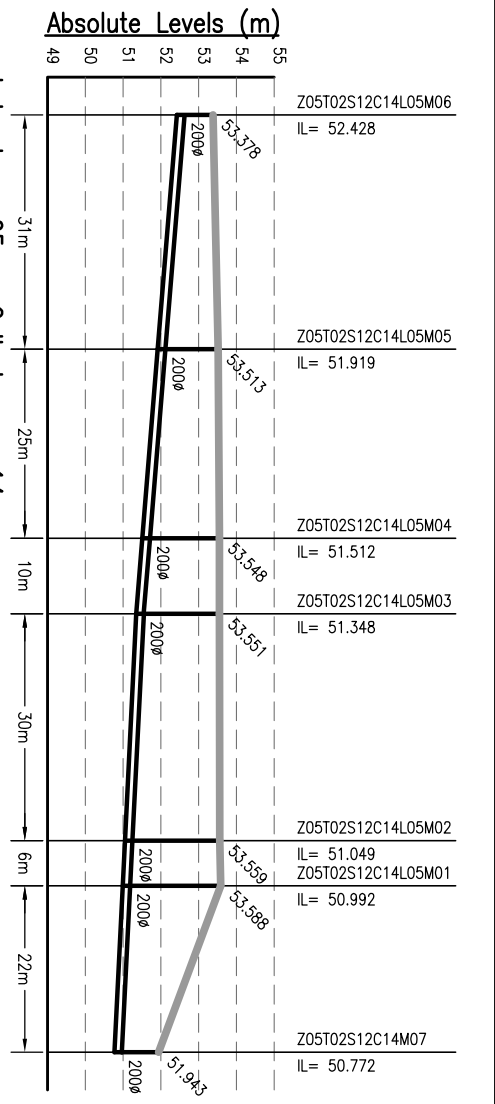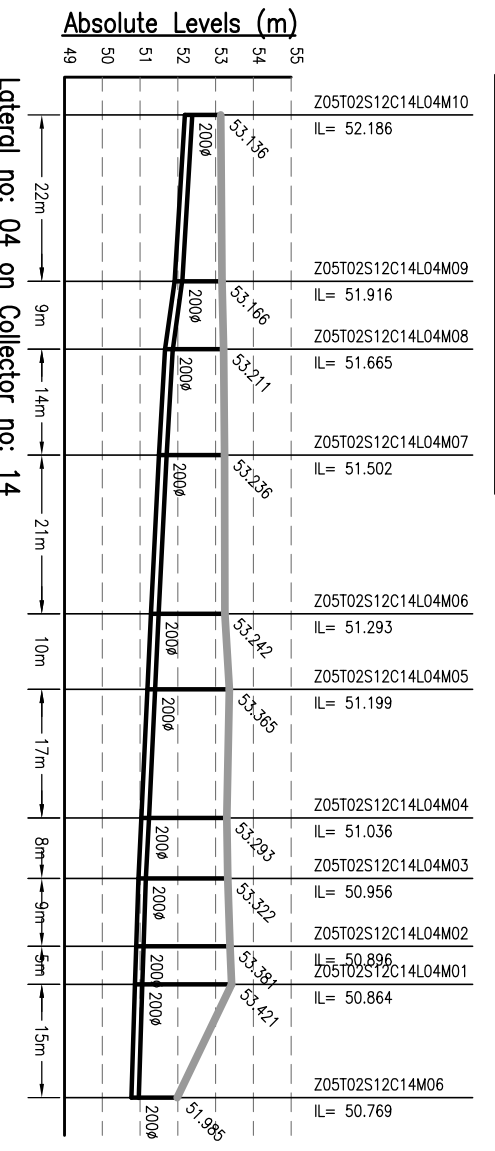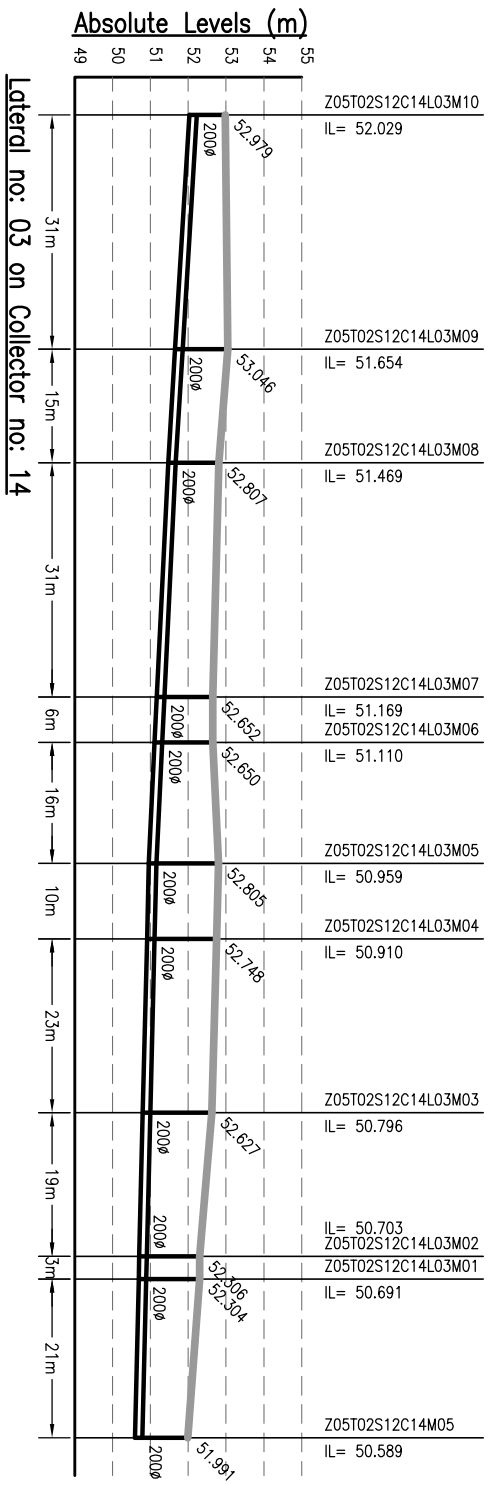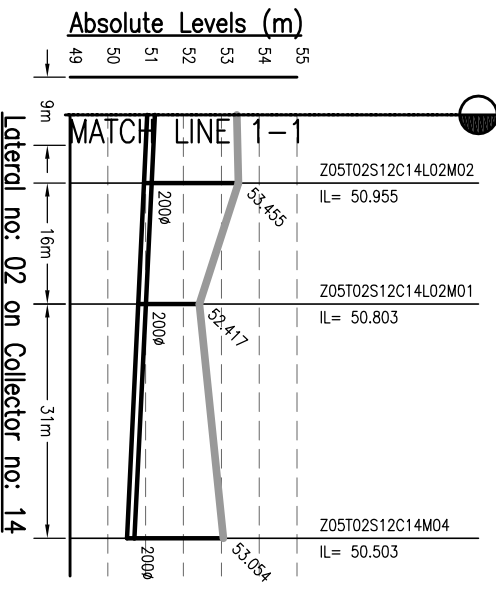

**NOTES:-**

- THIS DRAWING IS TO BE READ IN CONJUNCTION WITH ALL OTHER RELEVANT DRAWINGS. ANY DISCREPANCIES, ERRORS OR OMISSIONS TO BE BROUGHT TO THE ATTENTION OF CONSULTANTS
- ALL DIMENSIONS TO BE CHECKED BEFORE COMMENCEMENT OF WORK ON SITE
- UNDER NO CIRCUMSTANCES SHOULD DIMENSIONS BE SCALED FROM THIS DRAWING.
- REFER DRAWING NO. TO 491 & 1092/01-PH-S-01 TO 491 FOR LOCATION OF MANHOLE AND OTHER DETAILS.

Drawing Base Reference:-  
**PHC WORK ORDER 3499, DATED 15 DECEMBER 2009.**

REV	DATE	NAME	DESCRIPTION	CHKD
00	MAY'13	SKS	DRAFT DPR SUBMISSION	RP

**AMENDMENTS**

**NOTICES:-**  
 THIS DRAWING IS PROPERTY OF MEINHARDT (SINGAPORE) PTE. LTD. AND IS NOT TO BE REPRODUCED OR TRANSMITTED IN ANY FORM OR BY ANY MEANS, ELECTRONIC OR MECHANICAL, INCLUDING PHOTOCOPYING, RECORDING, OR BY ANY INFORMATION STORAGE AND RETRIEVAL SYSTEM, WITHOUT THE WRITTEN PERMISSION OF MEINHARDT (SINGAPORE) PTE. LTD. PART OR WHOLE IS NOT PERMITTED.

**CLIENT:-**

**MEINHARDT**  
 URBAN INFRASTRUCTURE DEVELOPMENT CORPORATION  
 BIHAR  
 303 Marina Tower, #10/101  
 Marina Bay Sands, Singapore  
 Phone: +65 6720 0101, Fax: +65 6720 0103  
 Website: http://www.meinhardt.com

**PROJECT:-**  
 PREPARATION OF DETAILED PROJECT REPORTS (DPRS) & BID DOCUMENTS;  
 TENDERING FOR EXECUTION;  
 CONSTRUCTION SUPERVISION & QUALITY CONTROL OF SEWERAGE & DRAINAGE PROJECTS OF PATNA UNDER JNNURM

**CONSULTANT:-**  
**MEINHARDT**  
 MEINHARDT (SINGAPORE) PTE. LTD.  
 A-8, Sector-16, Noida-201301, India  
 P.O.:- +91 120 2516165, Fax No.:- +91 120 2515745  
 www.meinhardtgroup.com, Email:-info@meinhardtindia.com

**DRAWING TITLE**  
**SEWERAGE**  
**L-SECTION OF LATERAL**  
**ZONE-5, TRUNK-2 (SPS-B)**  
 (PART - 3 OF 10)












**PURPOSE OF ISSUE**  
 DRAFT DETAILED PROJECT REPORT

**SCALE** : H-1000, V-200  
**SHEET SIZE** : A3

BY	DATE OF FIRST ISSUE
SKS	MAY 2013
JR	MAY 2013
RP	MAY 2013
CRR	MAY 2013

**APPROVED**

**JOB NO.** 1092.01  
**DISCIPLINE** PH  
**DRAWING NO.** Z5-12-L-03  
**REVISION** 00

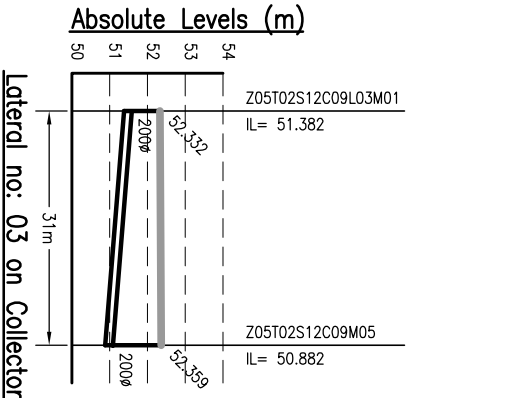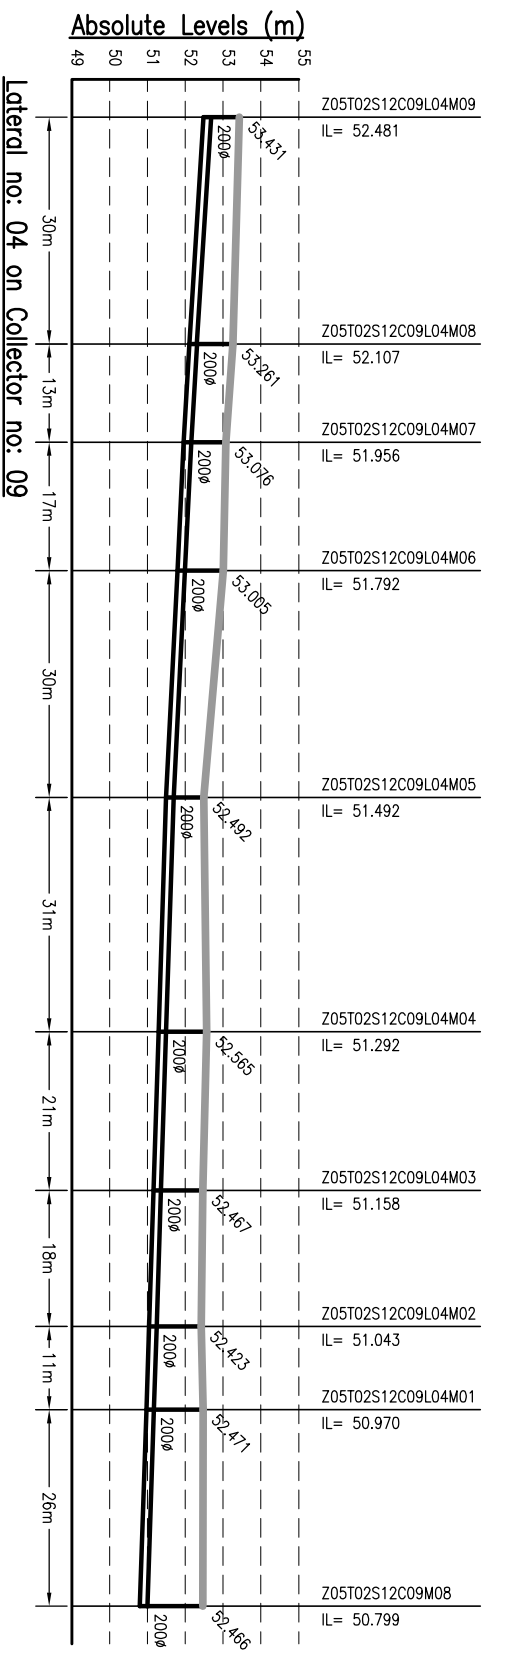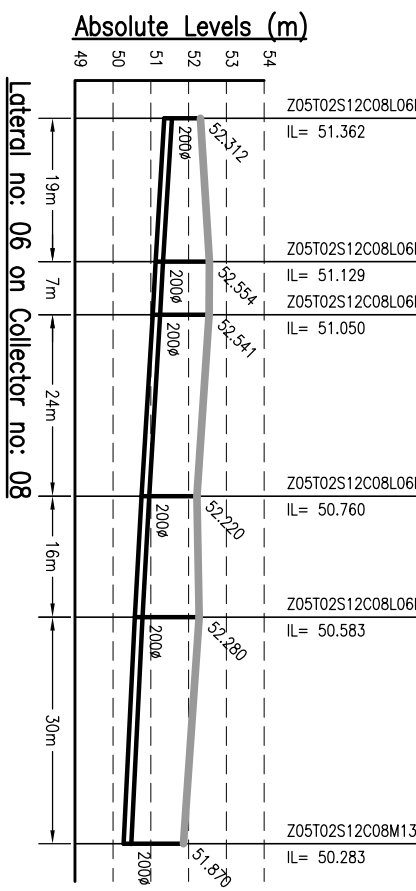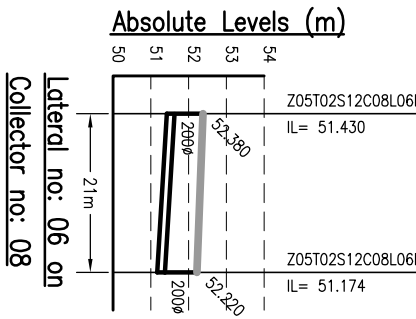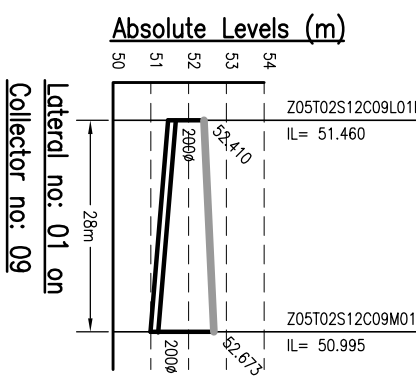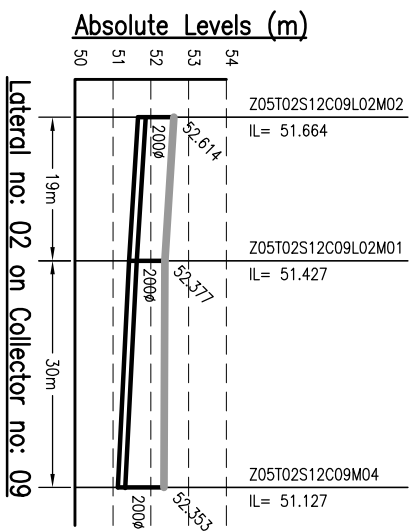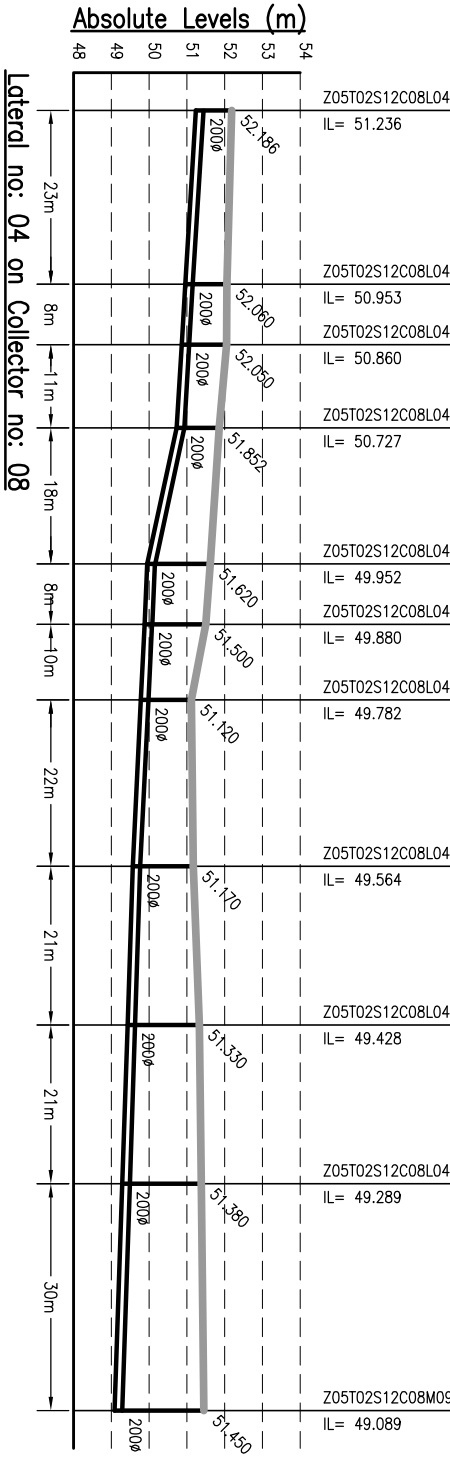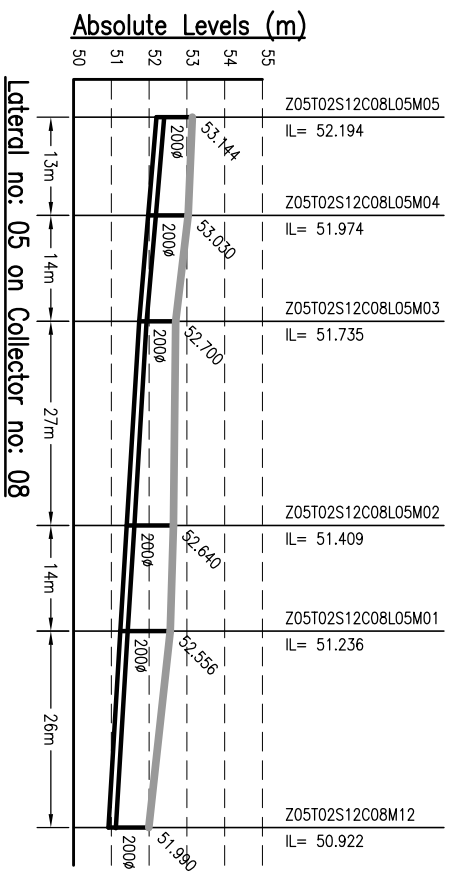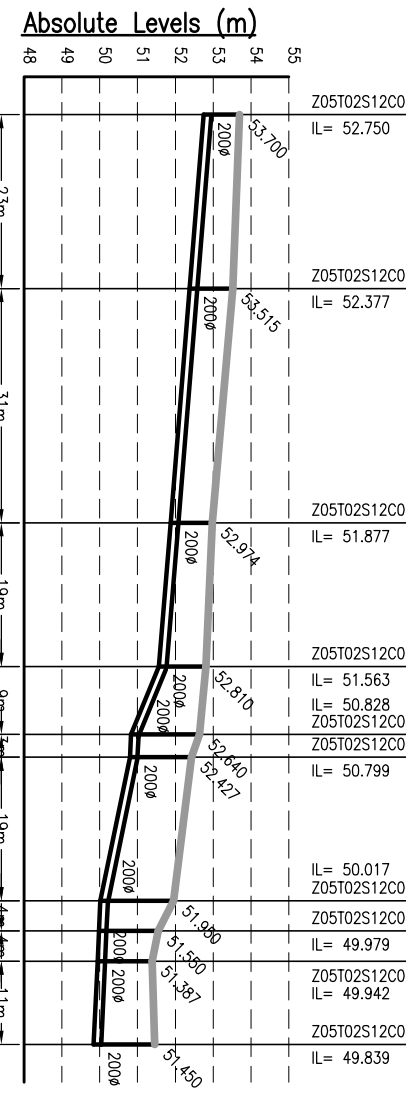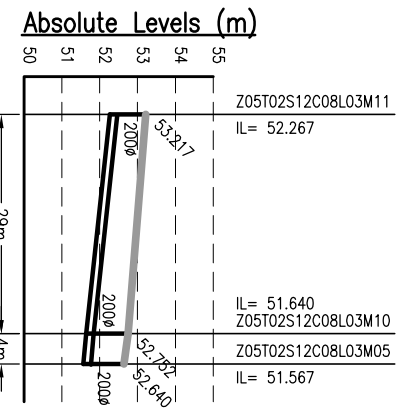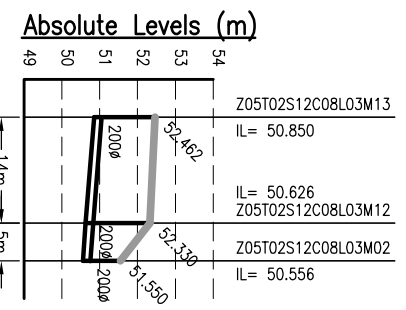

- NOTES:-**
1. THIS DRAWING IS TO BE READ IN CONJUNCTION WITH ALL OTHER RELEVANT DRAWINGS. ANY DISCREPANCIES, ERRORS OR OMISSIONS TO BE BROUGHT TO THE ATTENTION OF CONSULTANTS
  2. ALL DIMENSIONS TO BE CHECKED BEFORE COMMENCEMENT OF WORK ON SITE
  3. UNDER NO CIRCUMSTANCES SHOULD DIMENSIONS BE SCALED FROM THIS DRAWING.
  4. REFER DRAWING NO. TO 491 & 1092.01-PH-S-01 TO 491 FOR LOCATION OF MANHOLE AND OTHER DETAILS.

Drawing Base Reference:  
**PMC WORK ORDER 3489, DATED 15 DECEMBER 2009.**

REV	DATE	NAME	DESCRIPTION	CHKD
00	15/12/13	SKS	DRAFT DPR SUBMISSION	RP

**AMENDMENTS**

NOTICE:- THIS DRAWING IS PROPERTY OF MENHARDT (SINGAPORE) PTE. LTD. ANY UNAUTHORIZED REPRODUCTION OR ALTERATION OF THIS DRAWING IN PART OR WHOLE IS NOT PERMITTED.

CLIENT:-

**BIHAR**  
 URBAN INFRASTRUCTURE  
 DEVELOPMENT CORPORATION

302, Mahatma Tower, 101, 102, 103  
 Plot No. 16/2, 22/10/11, Sector - 08/12, 22/10/13  
 Phone: +91 912201011, Fax: +91 912201013  
 Website: <http://www.biharcidc.com>

**PROJECT:-**  
 PREPARATION OF DETAILED  
 PROJECT REPORTS (DPRs) & BID  
 DOCUMENTS;  
 TENDERING FOR EXECUTION;  
 CONSTRUCTION SUPERVISION &  
 QUALITY CONTROL OF SEWERAGE &  
 DRAINAGE PROJECTS OF PATNA  
 UNDER JNNURM

CONSULTANT:-  
**MENHARDT**  
 MENHARDT (SINGAPORE) PTE. LTD.  
 A-4, Sector-16, Noida-201301, India  
 Ph.: +91 120 2516165, Fax No.: +91 120 2515745  
 www.menhardtdiagroup.com, Email: [info@menhardtindia.com](mailto:info@menhardtindia.com)


















**SEWERAGE**  
 L-SECTION OF LATERAL  
 ZONE-5, TRUNK-2 (SPS-B)  
 (PART - 4 OF 10)

PURPOSE OF ISSUE  
 DRAFT DETAILED PROJECT REPORT

SCALE: - H-1000, V-200  
 SHEET SIZE: - A3

DATE	BY	DATE OF ISSUE
MAY 2013	SKS	MAY 2013
MAY 2013	JR	MAY 2013
MAY 2013	RP	MAY 2013
MAY 2013	CR	MAY 2013

APPROVED: \_\_\_\_\_  
 DISCIPLINE: PH  
 DRAWING NO.: Z5-12-L-04  
 REVISION: 00

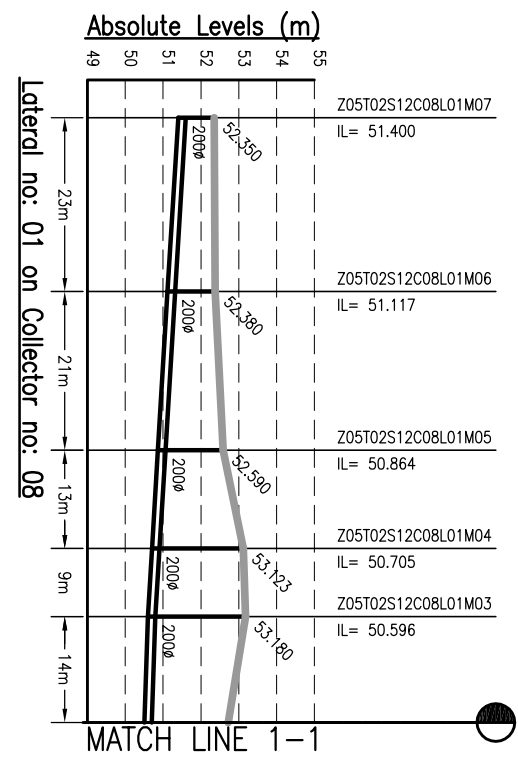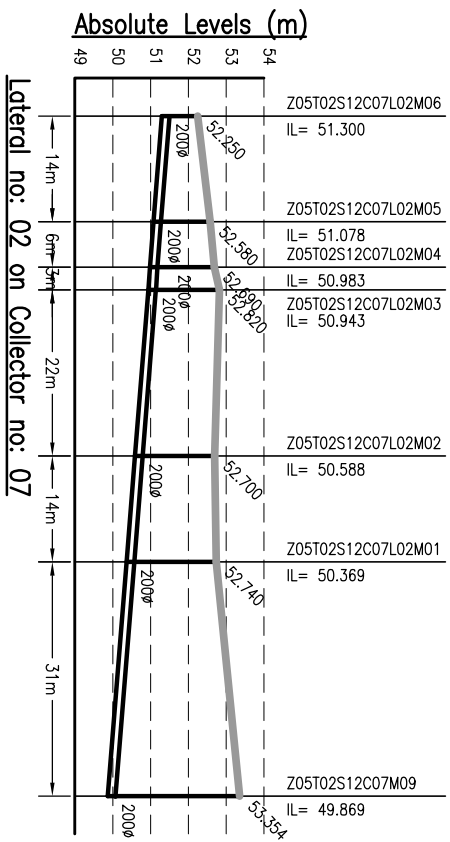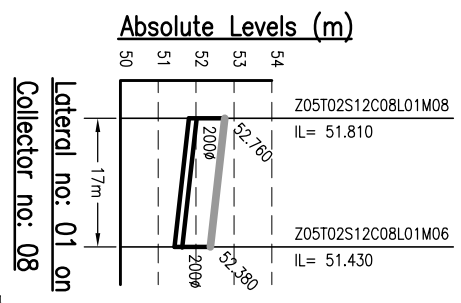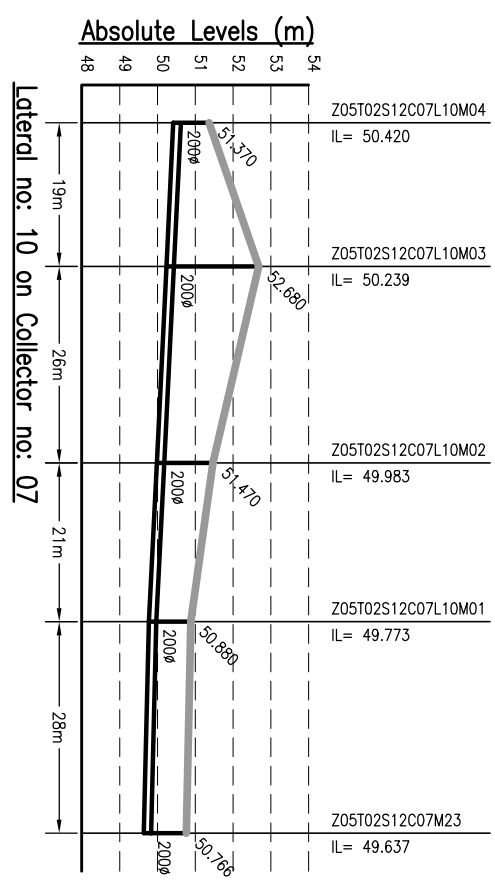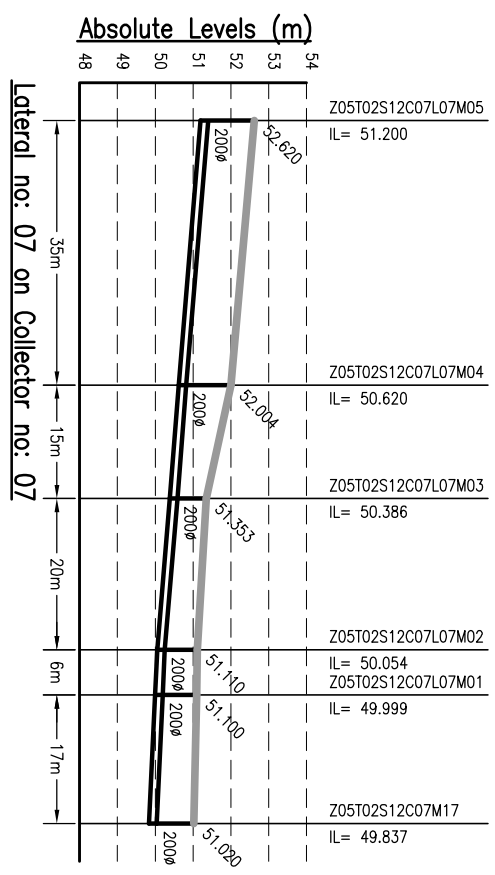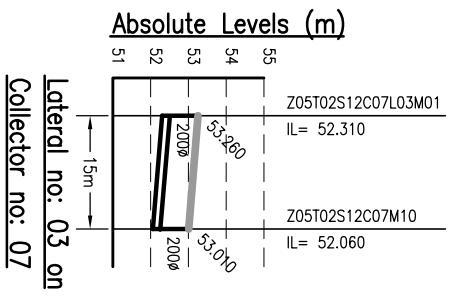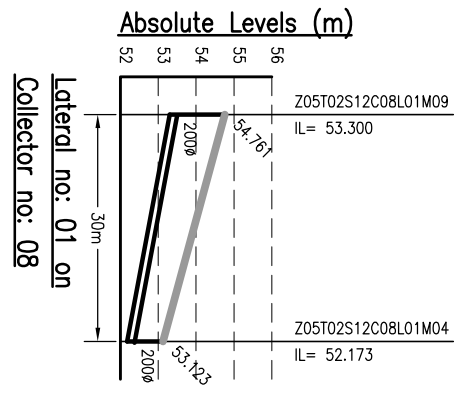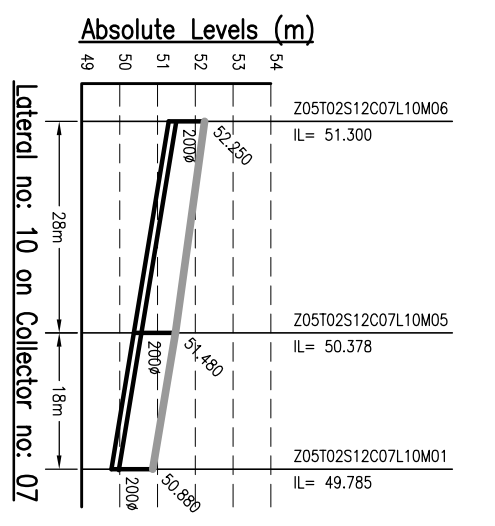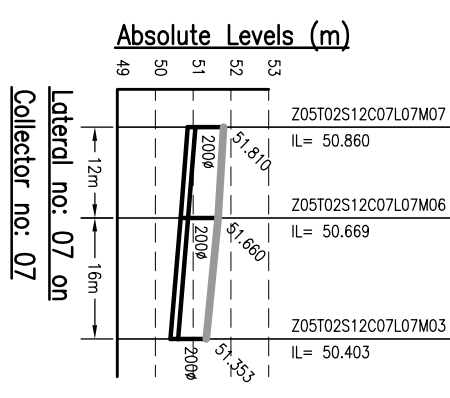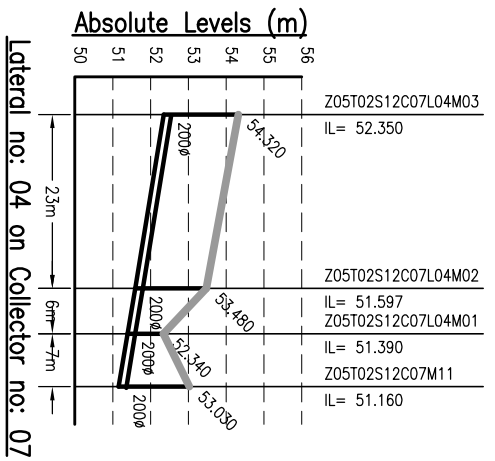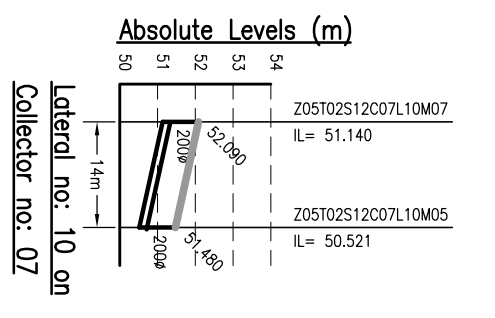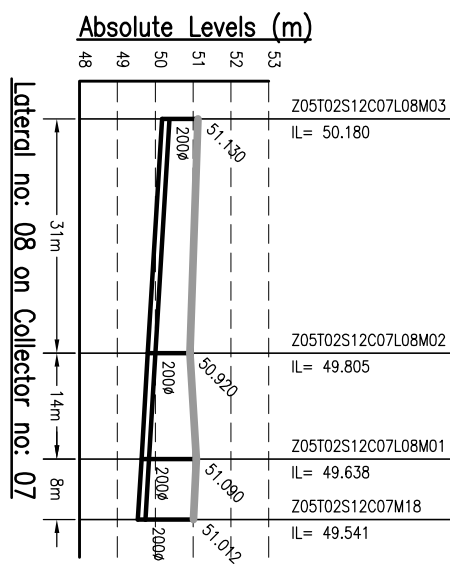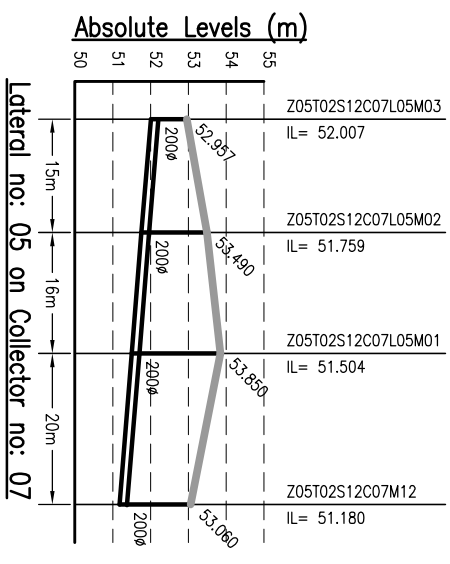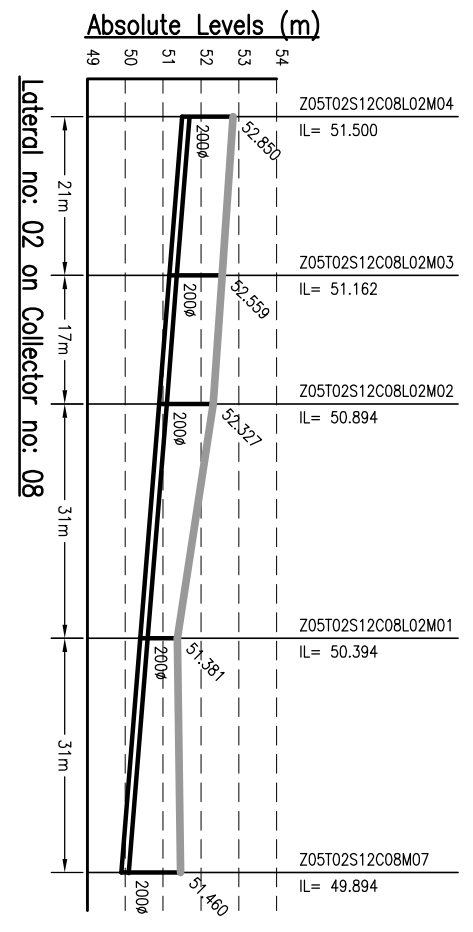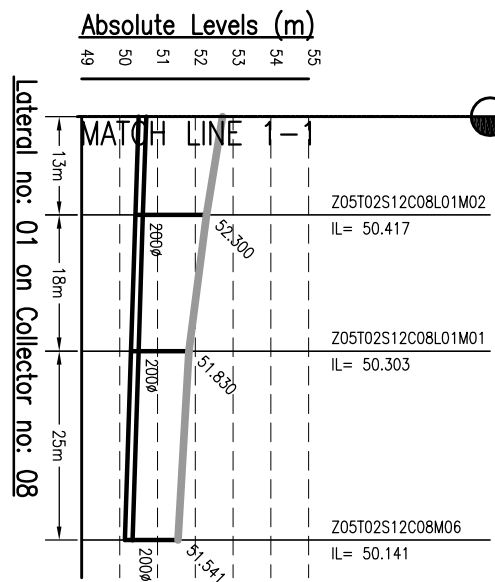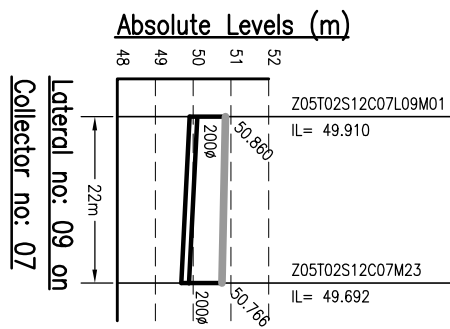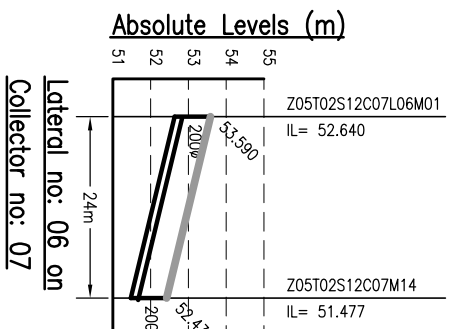

**NOTES:-**

- THIS DRAWING IS TO BE READ IN CONJUNCTION WITH ALL OTHER RELEVANT DRAWINGS. ANY DISCREPANCIES, ERRORS OR OMISSIONS TO BE BROUGHT TO THE ATTENTION OF CONSULTANTS
- ALL DIMENSIONS TO BE CHECKED BEFORE COMMENCEMENT OF WORK ON SITE
- UNDER NO CIRCUMSTANCES SHOULD DIMENSIONS BE SCALED FROM THIS DRAWING.
- REFER DRAWING NO. TO 491 & 1092.01-PH-S-01 TO 491 FOR LOCATION OF MANHOLE AND OTHER DETAILS.

Drawing Base Reference:-  
**PHC WORK ORDER 3489, DATED 15 DECEMBER 2009.**

REV	DATE	NAME	DESCRIPTION	CHKD
00	15/12/09	SKS	DRAFT DPR SUBMISSION	RP

**AMENDMENTS**

**NOTICE:-**  
THIS DRAWING IS PROPERTY OF MENHARDT (SINGAPORE) PTE. LTD. AND IS NOT TO BE REPRODUCED OR COPIED IN ANY FORM OR BY ANY MEANS WITHOUT THE WRITTEN PERMISSION OF THE DRAWING CLIENT.

**URBAN INFRASTRUCTURE DEVELOPMENT CORPORATION**  
BIHAR  
302, Mahatma Tower, 100, 101, 102,1000.





**CONSULTANT:-**  
**MENHARDT**  
MENHARDT (SINGAPORE) PTE. LTD.  
A-4, Sector-16, Noida-201301, India  
Ph: +91 120 2516165, Fax No.: +91 120 2515745  
www.menhardtdiaindia.com, Email: info@menhardtindia.com

**DRAWING TITLE**  
**SEWERAGE**  
**L-SECTION OF LATERAL**  
**ZONE-5, TRUNK-2 (SPS-B)**  
(PKT - 5 OF 10)

**PURPOSE OF ISSUE**  
DRAFT DETAILED PROJECT REPORT  
SCALE: H-1000, V-200  
SHEET SIZE: A3

DISCIPLINE	DATE OF ISSUE	REVISION
PH	MAY 2013	00



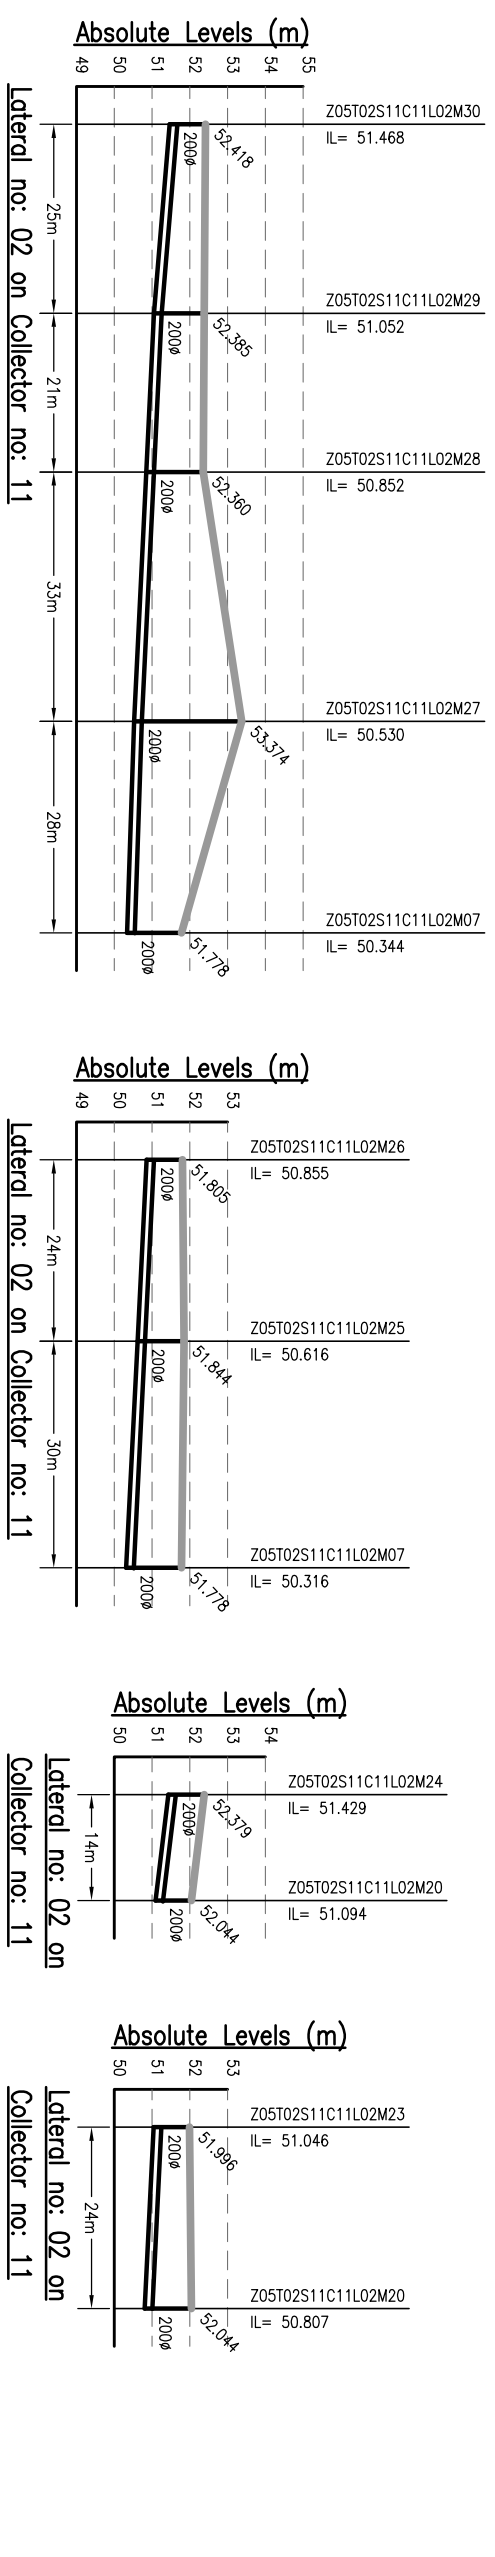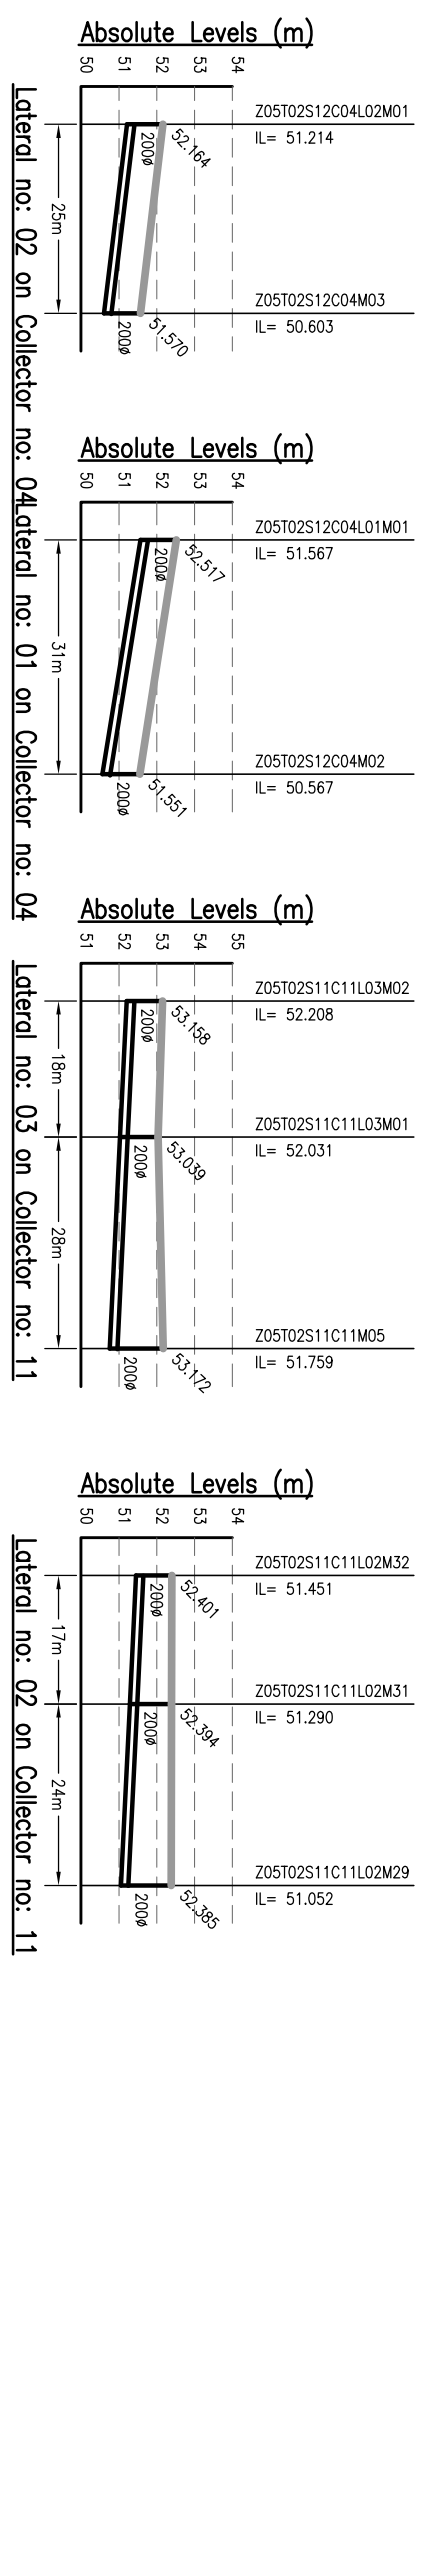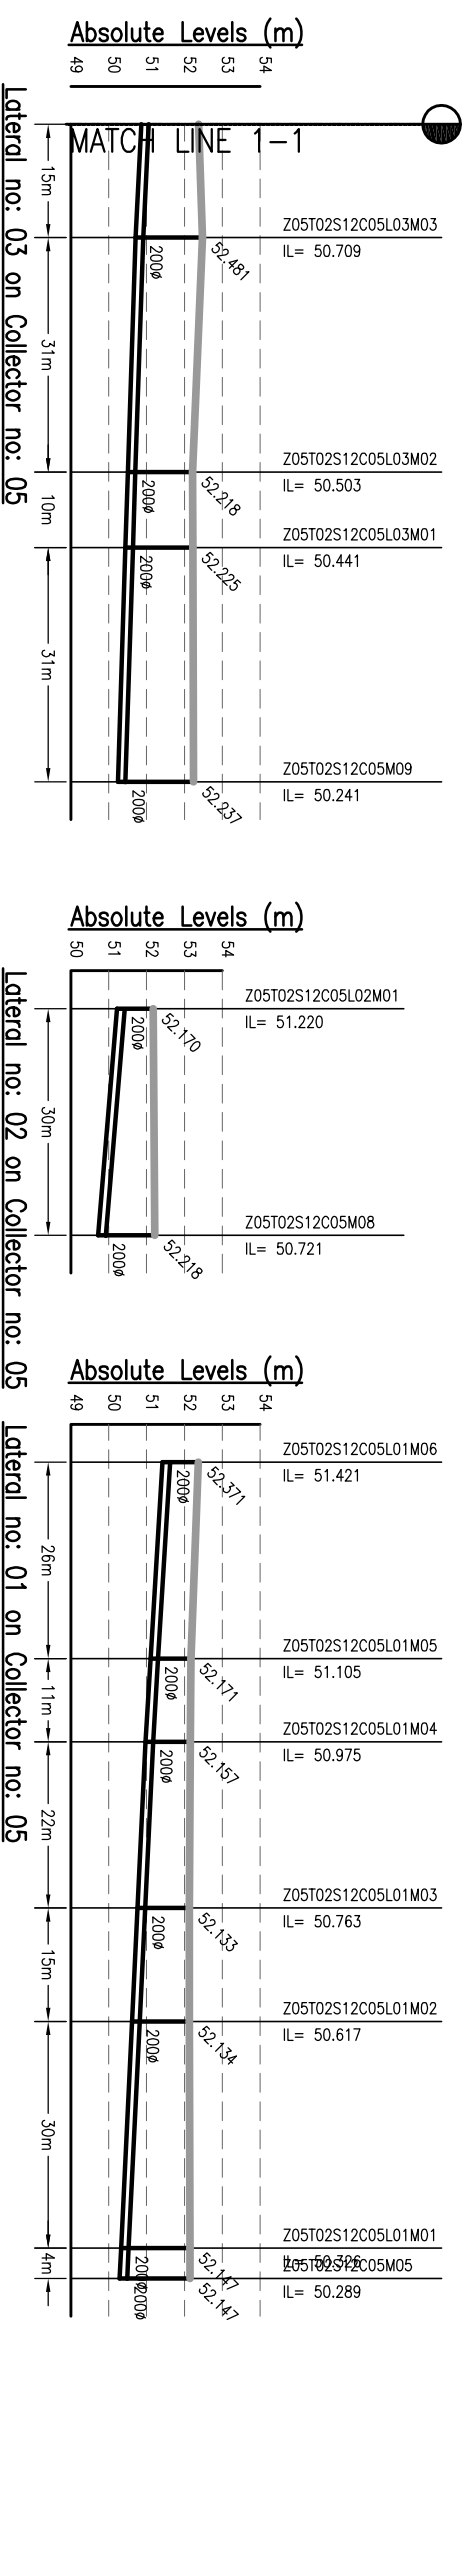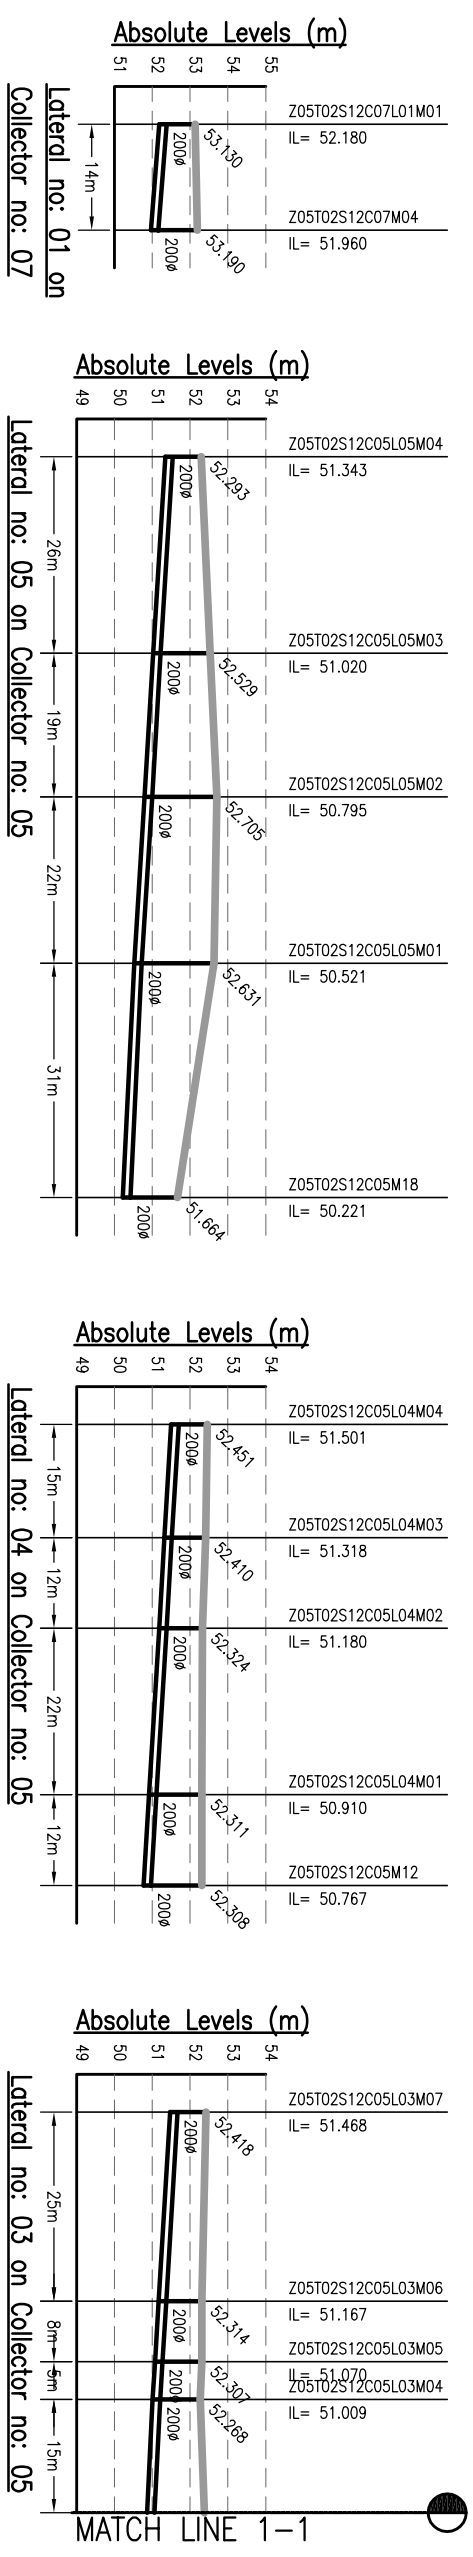

**NOTES:-**

1. THIS DRAWING IS TO BE READ IN CONJUNCTION WITH ALL OTHER RELEVANT DRAWINGS. ANY DISCREPANCIES, ERRORS OR OMISSIONS TO BE BROUGHT TO THE ATTENTION OF CONSULTANTS
2. ALL DIMENSIONS TO BE CHECKED BEFORE COMMENCEMENT OF WORK ON SITE
3. UNDER NO CIRCUMSTANCES SHOULD DIMENSIONS BE SCALED FROM THIS DRAWING.
4. REFER DRAWING NO. TO 491 & 1092.01-PH-S-01 TO 491 & FOR LOCATION OF MANHOLE AND OTHER DETAILS.

Drawing Base Reference:-  
**PHC WORK ORDER 3489, DATED 15 DECEMBER 2009.**

REV	DATE	NAME	DESCRIPTION	CHKD
00	MAY'13	SKS	DRAFT DPR SUBMISSION	RP

**AMENDMENTS**

**NOTICES:-**

THIS DRAWING IS PROPERTY OF MEINHARDT (SINGAPORE) PTE. LTD. IT IS TO BE USED ONLY FOR THE PROJECT AND NOT TO BE REPRODUCED, COPIED, PART OR WHOLE IS NOT PERMITTED

CLIENT:-

303 Marina Tower, #01-01/02  
 303 Marina Tower, #01-01/02  
 Phone: +65 6722 0101, Fax: +65 6722 0103  
 Website: [www.meinhardt.com](http://www.meinhardt.com)

**BIHAR**  
 URBAN INFRASTRUCTURE  
 DEVELOPMENT CORPORATION

PROJECT:-  
 PREPARATION OF DETAILED  
 PROJECT REPORTS (DPRS) & BID  
 DOCUMENTS:  
 TENDERING FOR EXECUTION,  
 CONSTRUCTION SUPERVISION &  
 QUALITY CONTROL OF SEWERAGE &  
 DRAINAGE PROJECTS OF PATNA  
 UNDER JNNURM

CONSULTANT:-
















**MEINHARDT**  
 MEINHARDT (SINGAPORE) PTE. LTD.  
 A-8, Sector-16, Noida-201301, India  
 P.O.:- 491 120 2516165, Fax No.:- +91 120 2515745  
 www.meinhardtingroup.com, Email:- [info@meinhardtdindia.com](mailto:info@meinhardtdindia.com)

DRAWING TITLE  
**SEWERAGE**  
**L-SECTION OF LATERAL**  
**ZONE-5, TRUNK-2 (SPS-B)**  
 (PART - 6 OF 10)

SCALE: - H-1000, V-200

DATE OF FIRST ISSUE

JOB NO.	DISCIPLINE	DRAWING NO.	REVISION
1092.01	PH	Z5-12-L-06	00

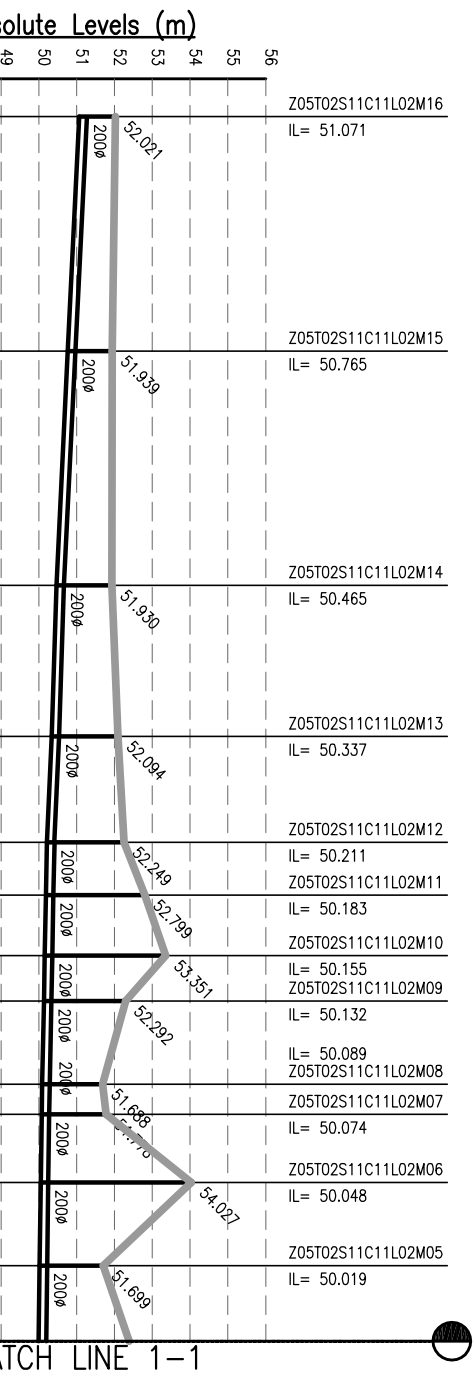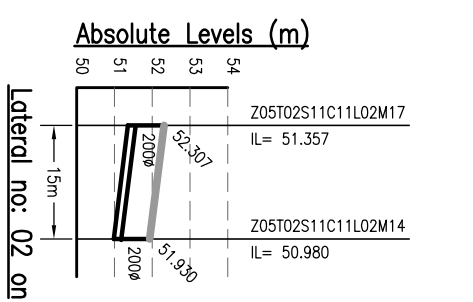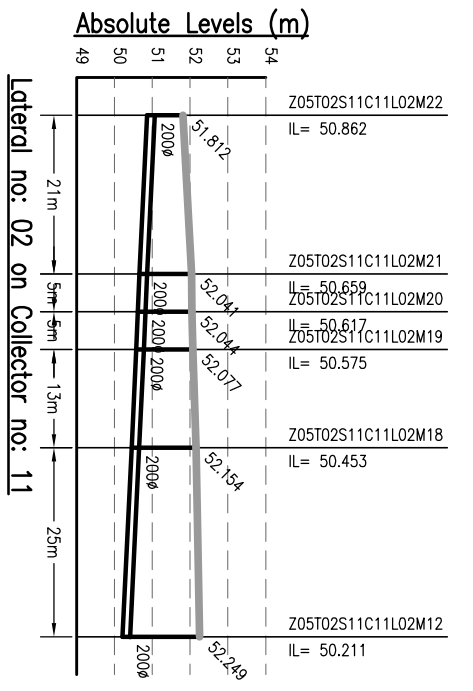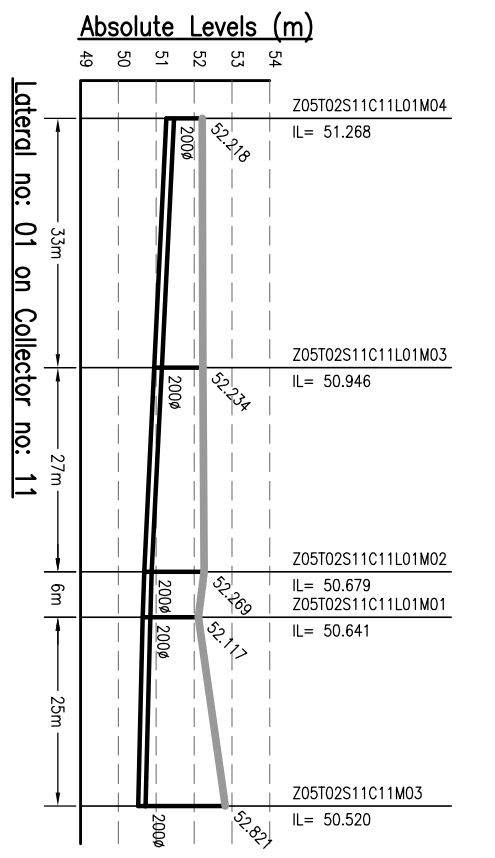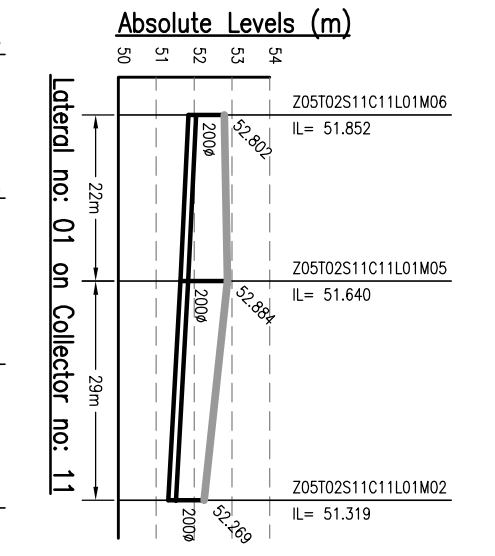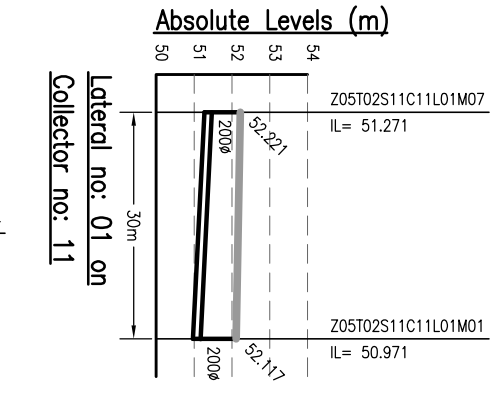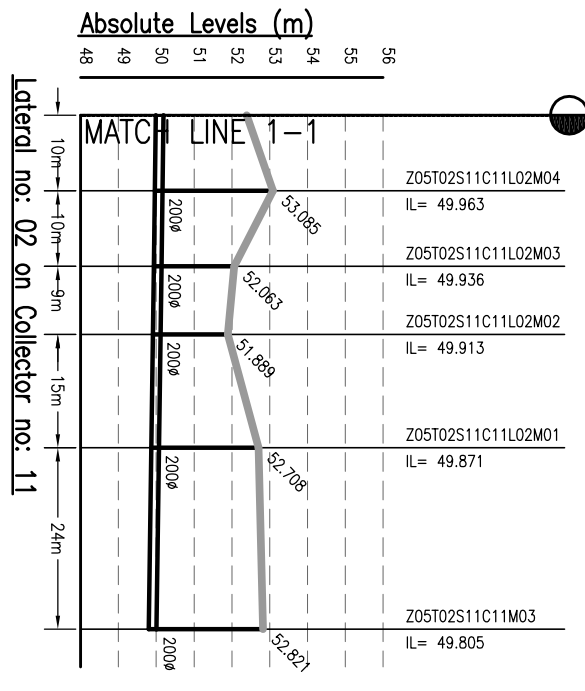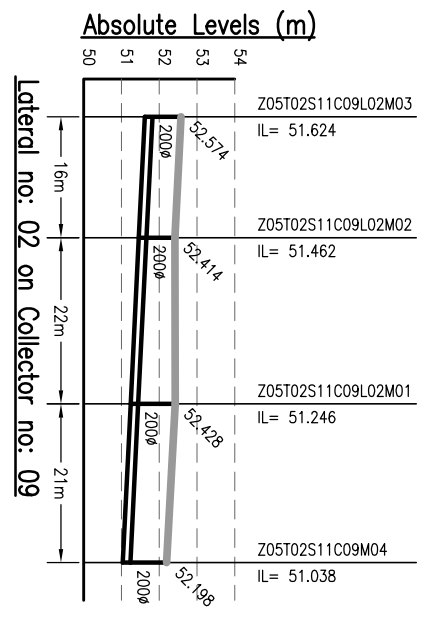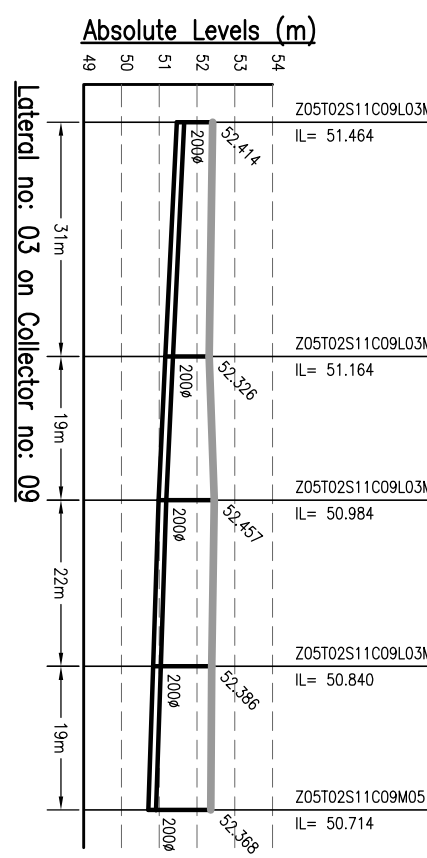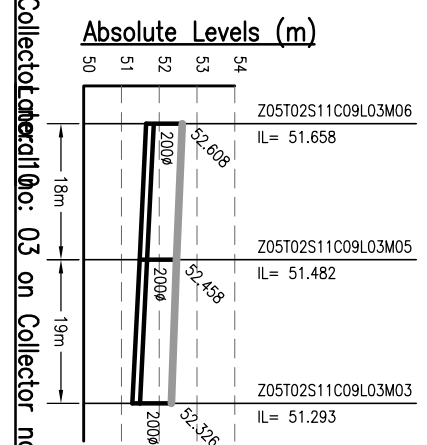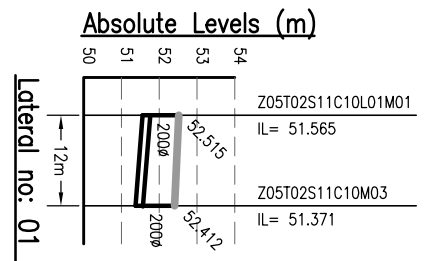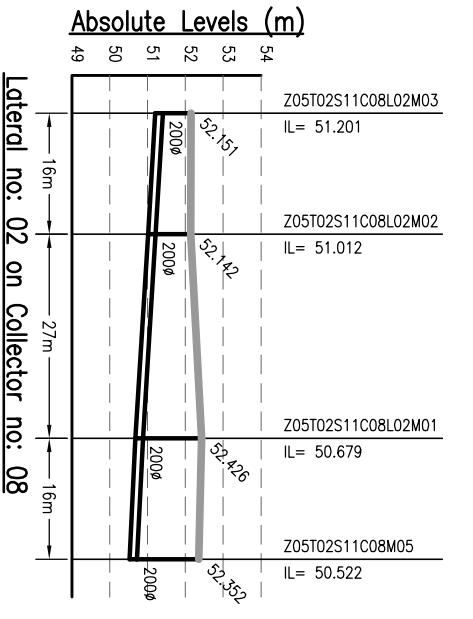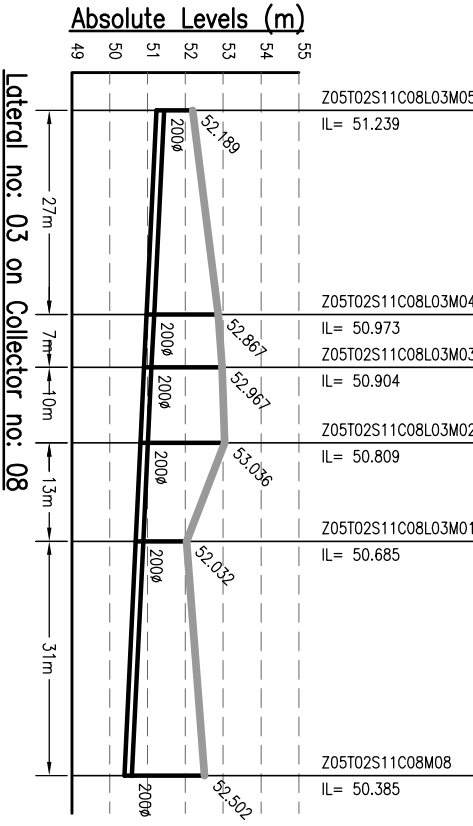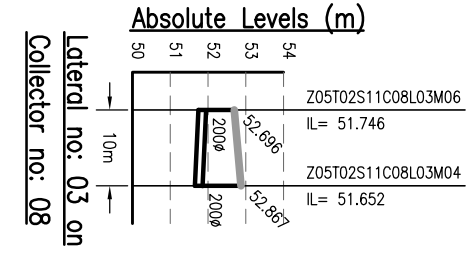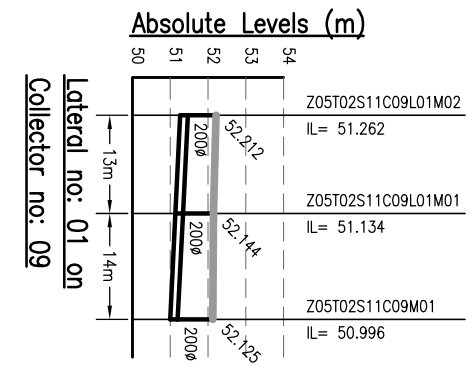

DATE: 15/12/2009 10:52:00 AM

**NOTES:-**

- THIS DRAWING IS TO BE READ IN CONJUNCTION WITH ALL OTHER RELEVANT DRAWINGS. ANY DISCREPANCIES, ERRORS OR OMISSIONS TO BE BROUGHT TO THE ATTENTION OF CONSULTANTS
- ALL DIMENSIONS TO BE CHECKED BEFORE COMMENCEMENT OF WORK ON SITE
- UNDER NO CIRCUMSTANCES SHOULD DIMENSIONS BE SCALED FROM THIS DRAWING.
- REFER DRAWING NO. TO 491 & 1092.01-PH-S-01 TO 491 FOR LOCATION OF MANHOLE AND OTHER DETAILS.


Drawing Base Reference:-  
**PHC WORK ORDER 3489, DATED 15 DECEMBER 2009.**

REV	DATE	NAME	DESCRIPTION	CHKD
00	MAY'13	SNS	DRAFT DPR SUBMISSION	RP

**AMENDMENTS**


**NOTICES:-**  
THIS DRAWING IS PROPERTY OF MEINHARDT (SINGAPORE) PTE. LTD. AND IS NOT TO BE REPRODUCED OR TRANSMITTED IN ANY FORM OR BY ANY MEANS, ELECTRONIC OR MECHANICAL, WITHOUT THE WRITTEN PERMISSION OF MEINHARDT (SINGAPORE) PTE. LTD. PART OR WHOLE IS NOT PERMITTED.

**CLIENT:-**

  
**BIHAR URBAN INFRASTRUCTURE DEVELOPMENT CORPORATION**

303, Mahara Tower, 10th Floor, Sector-16, Noida-201301, India  
 Phone: +91 120 2516165, Fax: +91 120 2515745  
 Website: [www.buhidc.com](http://www.buhidc.com)  
 Project: PREPARATION OF DETAILED PROJECT REPORTS (DPRS) & BID DOCUMENTS; TENDERING FOR EXECUTION; CONSTRUCTION SUPERVISION & QUALITY CONTROL OF SEWERAGE & DRAINAGE PROJECTS OF PATNA UNDER JNNURM

**CONSULTANT:-**

  
**MEINHARDT (SINGAPORE) PTE. LTD.**  
 A-8, Sector-16, Noida-201301, India  
 P.O. Box: +91 120 2516165, Fax: +91 120 2515745  
 www.meinhardtgroup.com, Email: [info@meinhardtindia.com](mailto:info@meinhardtindia.com)



















**DRAWING TITLE**  
SEWERAGE L-SECTION OF LATERAL ZONE-5, TRUNK-2 (SPS-B)

**PURPOSE OF ISSUE**  
DRAFT DETAILED PROJECT REPORT (PART - 7 OF 10)

**SCALE**: H-1000, V-200

BY	DATE OF FIRST ISSUE
SKS	MAY 2013

DISCIPLINE	DATE	REVISION
PH	Z5-12-L-07	00

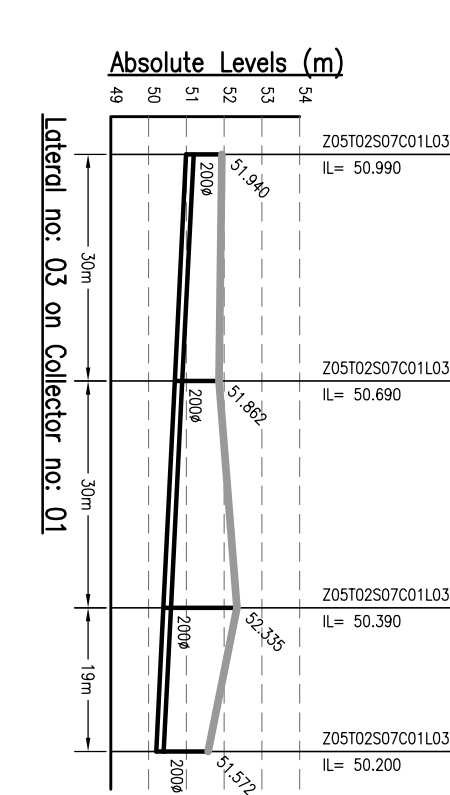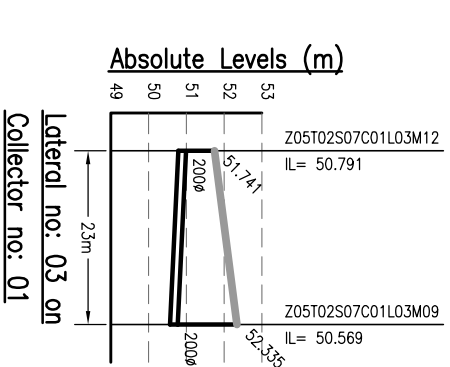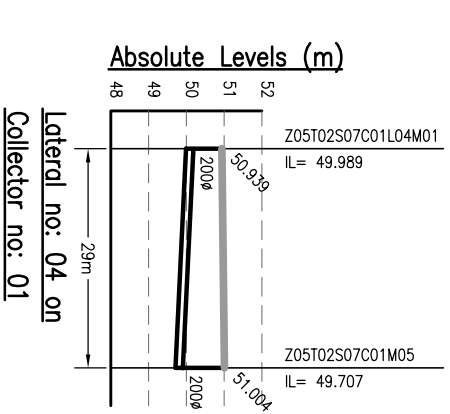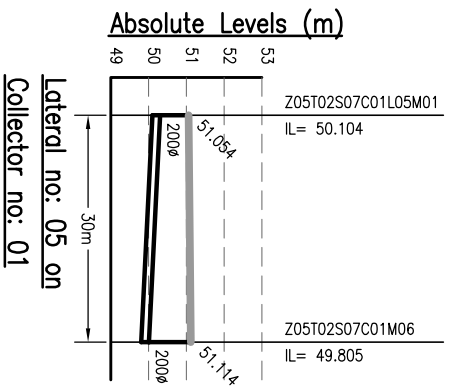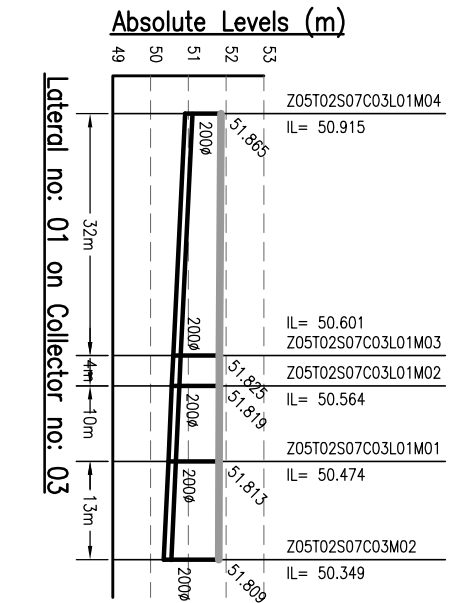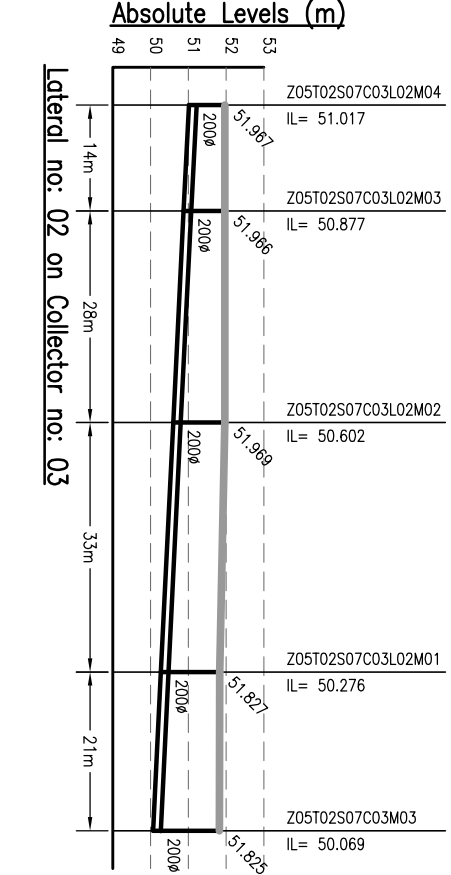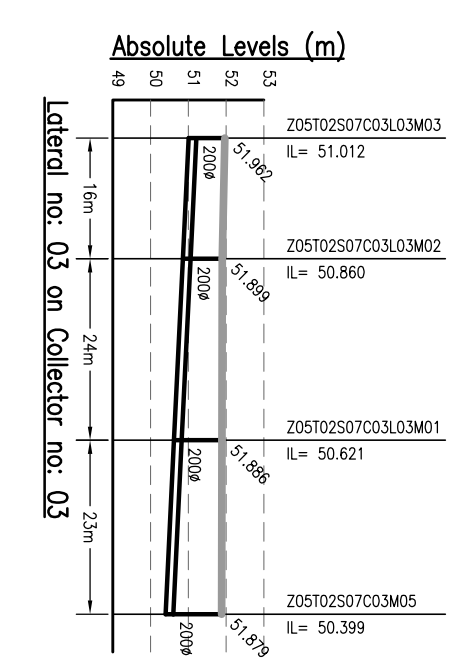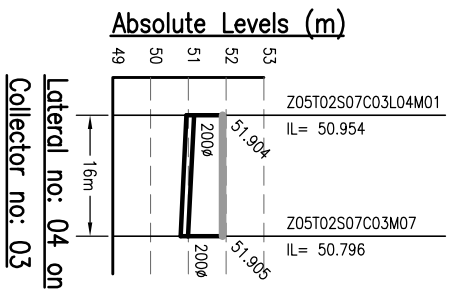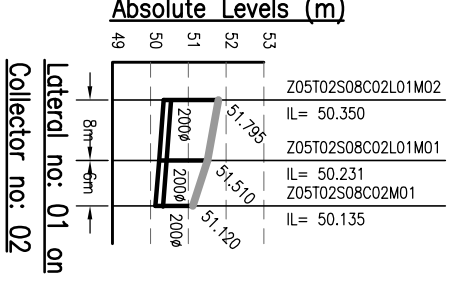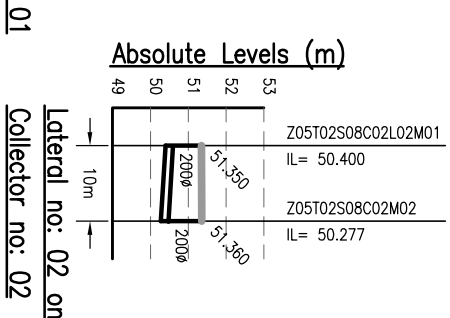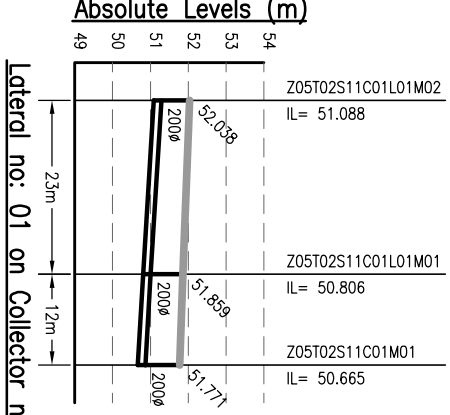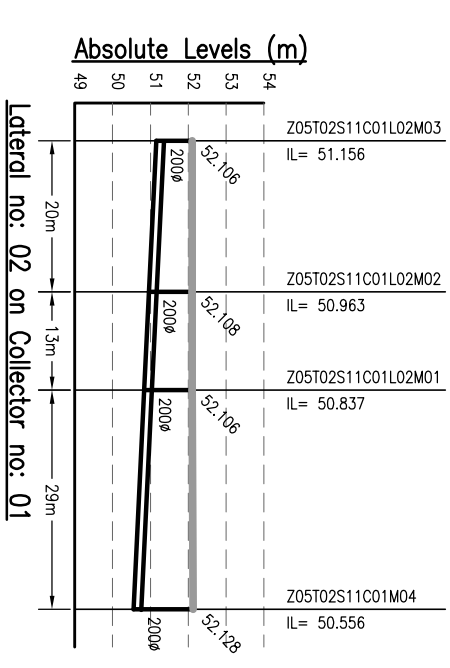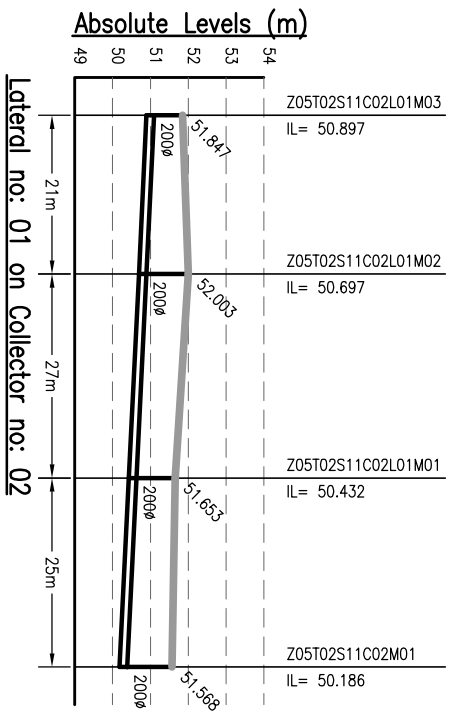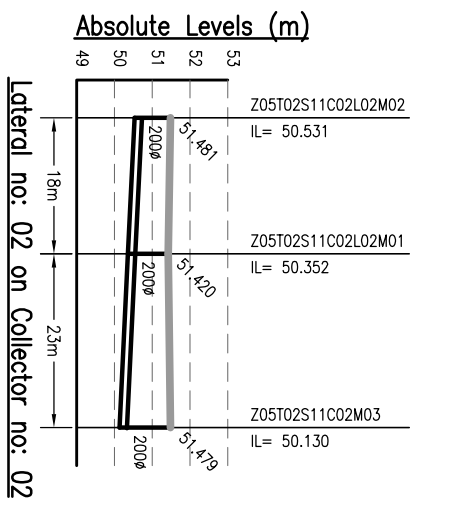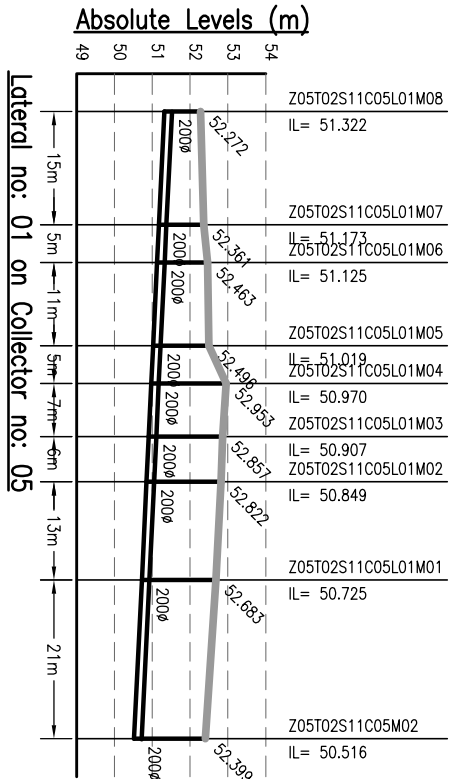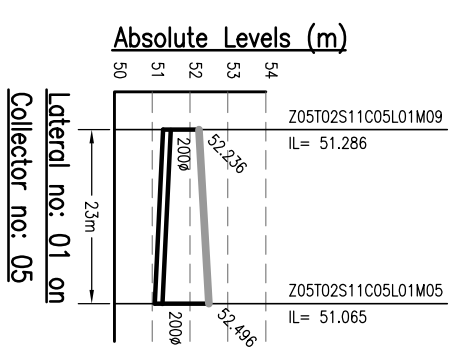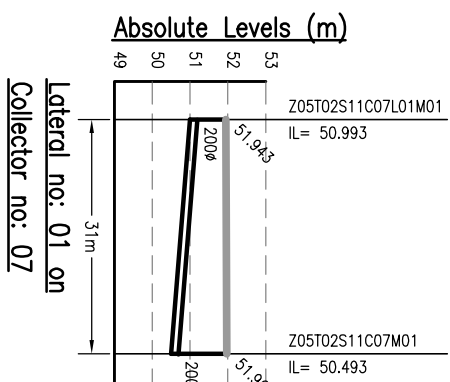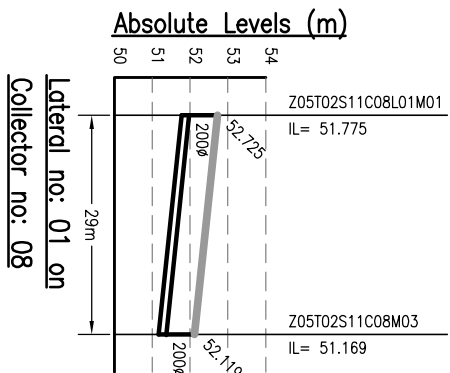


- NOTES:-**
1. THIS DRAWING IS TO BE READ IN CONJUNCTION WITH ALL OTHER RELEVANT DRAWINGS. ANY DISCREPANCIES, ERRORS OR OMISSIONS TO BE BROUGHT TO THE ATTENTION OF CONSULTANTS
  2. ALL DIMENSIONS TO BE CHECKED BEFORE COMMENCEMENT OF WORK ON SITE
  3. UNDER NO CIRCUMSTANCES SHOULD DIMENSIONS BE SCALED FROM THIS DRAWING.
  4. REFER DRAWING NO. TO 491 & 1092.01-PH-S-01 TO 491 & FOR LOCATION OF MANHOLE AND OTHER DETAILS.

Drawing Base Reference:-  
**PHC WORK ORDER 3489, DATED 15 DECEMBER 2009.**

REV	DATE	NAME	DESCRIPTION	CHKD
00	MAY'13	SKS	DRAFT DPR SUBMISSION	RP

**AMENDMENTS**

**NOTICES:-**  
 THIS DRAWING IS PROPERTY OF MEINHARDT (SINGAPORE) PTE. LTD. IT IS TO BE USED ONLY FOR THE PROJECT AND NOT TO BE REPRODUCED OR TRANSMITTED IN ANY FORM OR BY ANY MEANS, ELECTRONIC OR MECHANICAL, WITHOUT PERMISSION IN WRITING FROM MEINHARDT (SINGAPORE) PTE. LTD.

**CLIENT:-**  
  
**BIHAR URBAN INFRASTRUCTURE DEVELOPMENT CORPORATION**  
 303, Mahatma Tower, Sector-16, Gurgaon, Haryana  
 Phone: +91 120 2516165, Fax: +91 120 2515745  
 www.bihardc.com, Email: info@bihardc.com

**PROJECT:-**  
**PREPARATION OF DETAILED PROJECT REPORTS (DPRS) & BID DOCUMENTS:**  
**TENDERING FOR EXECUTION, CONSTRUCTION SUPERVISION & QUALITY CONTROL OF SEWERAGE & DRAINAGE PROJECTS OF PATNA UNDER JNNURM**

**CONSULTANT:-**  
  
**MEINHARDT (SINGAPORE) PTE. LTD.**  
 A-8, Sector-16, Noida-201301, India  
 P.O.:- +91 120 2516165, Fax No.:- +91 120 2515745  
 www.meinhardtgroup.com, Email:- info@meinhardtindia.com

**DRAWING TITLE**  
**SEWERAGE L-SECTION OF LATERAL ZONE-5, TRUNK-2 (SPS-B)**  
 (PART - 8 OF 10)













**SCALE:-** H-1000, V-200

**PURPOSE OF ISSUE**  
 DRAFT DETAILED PROJECT REPORT

**BY** SKS  
**DESIGNED** JR  
**CHECKED** RP  
**APPROVED** CRR  
**DATE OF FIRST ISSUE** MAY 2013  
**DATE OF THIS ISSUE** MAY 2013

JOB NO.	DISCIPLINE	DRAWING NO.	REVISION
1092.01	PH	Z5-12-L-08	00



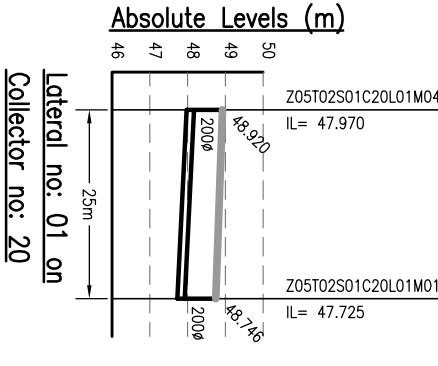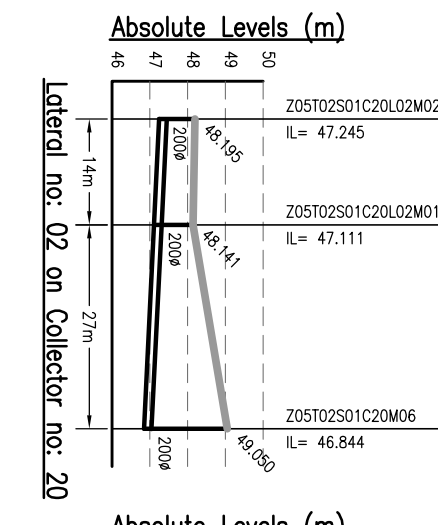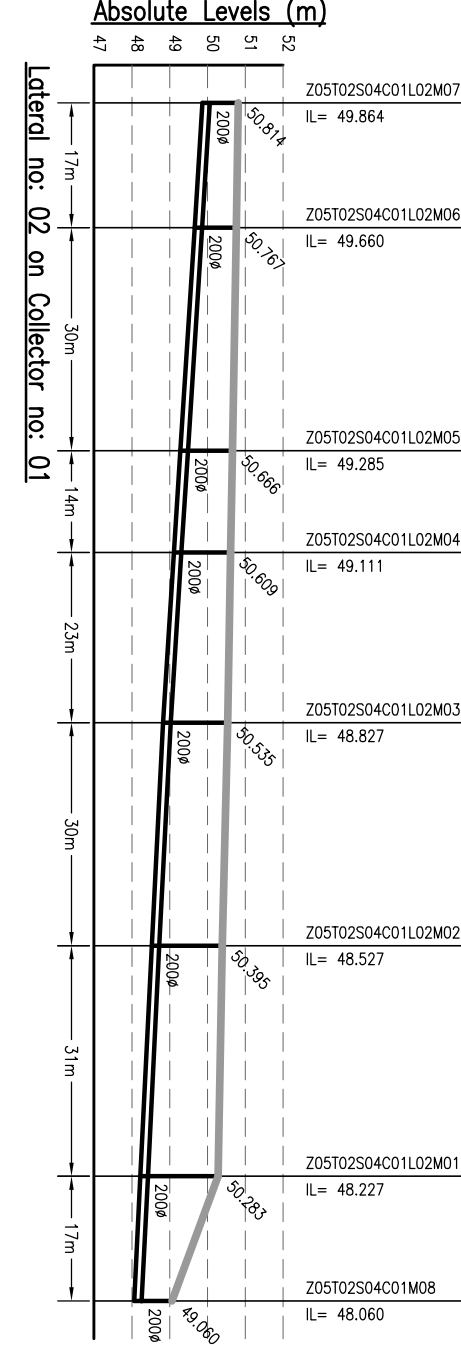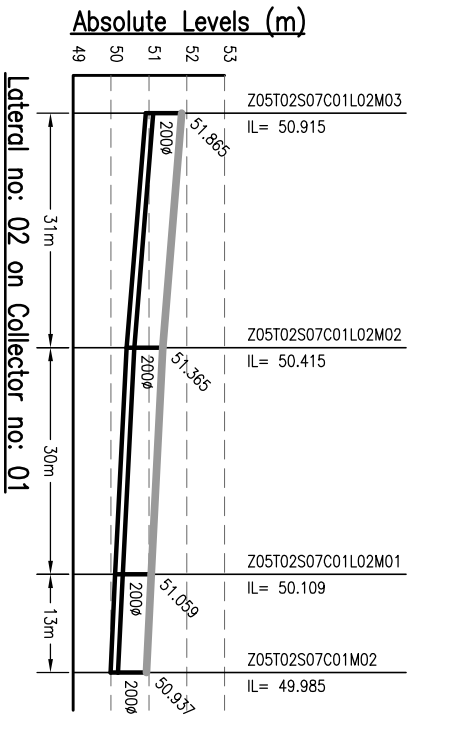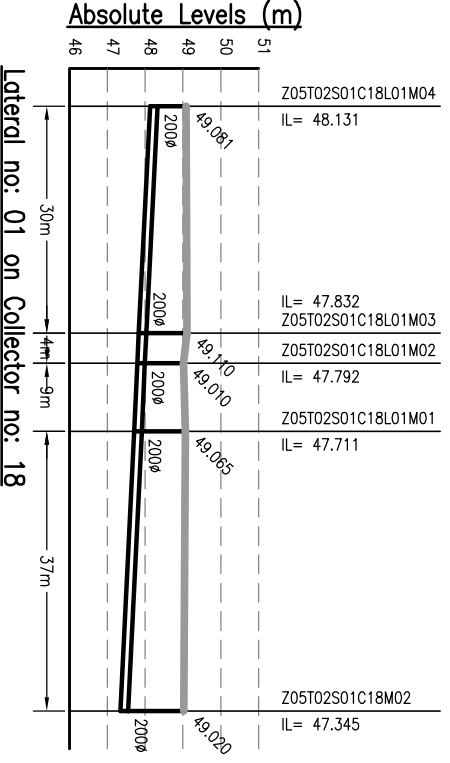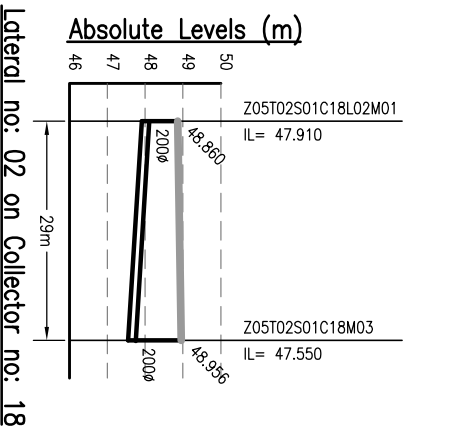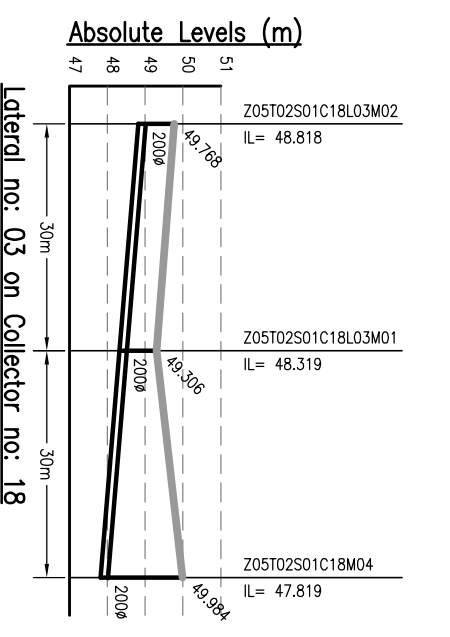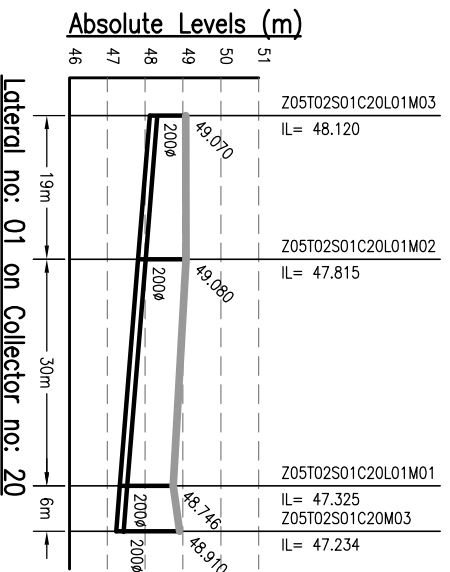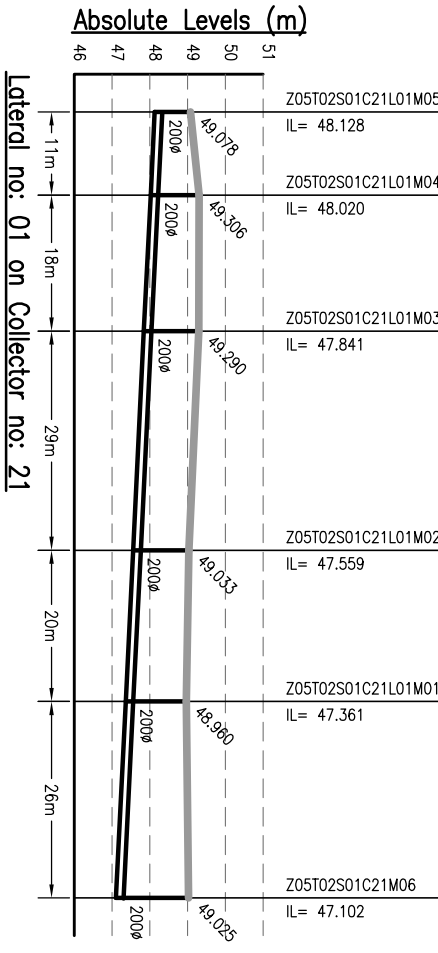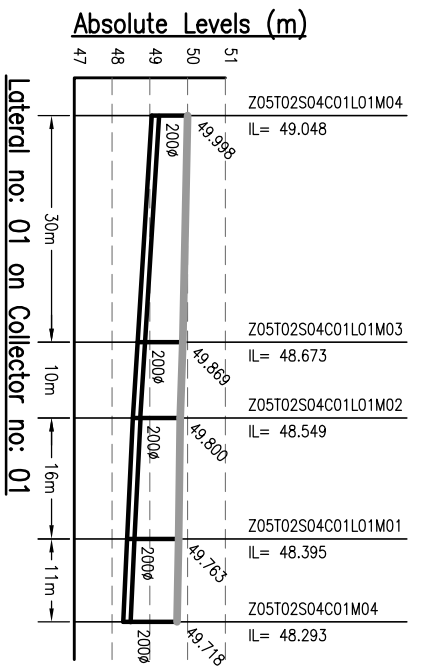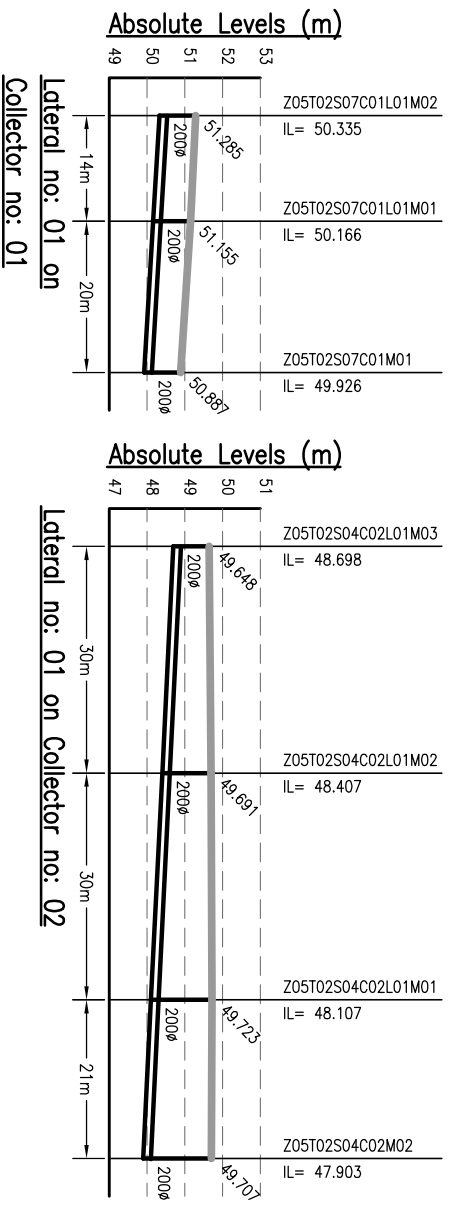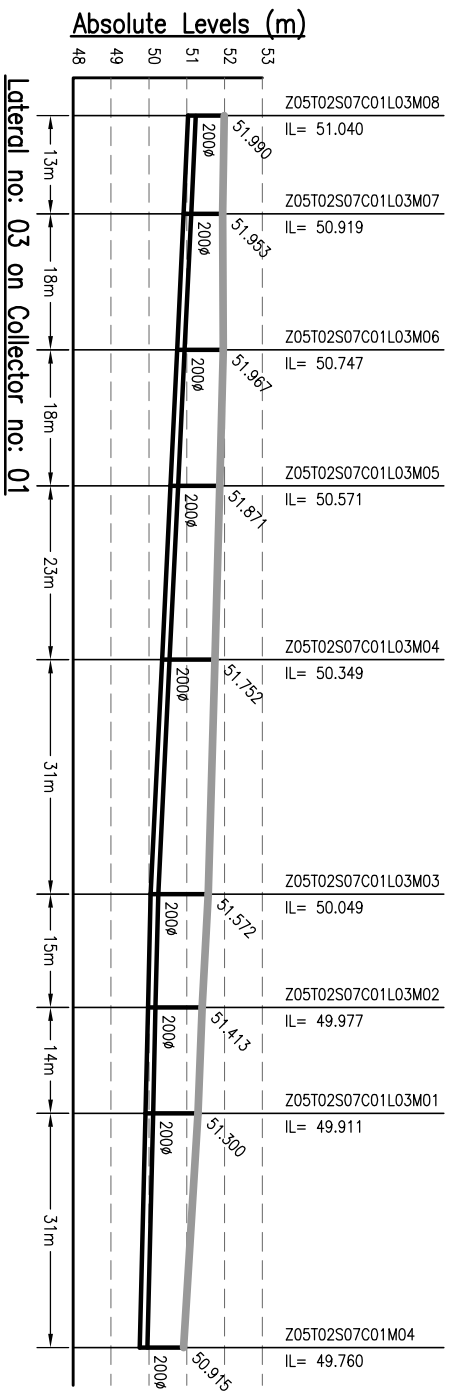

**NOTES:-**

1. THIS DRAWING IS TO BE READ IN CONJUNCTION WITH ALL OTHER RELEVANT DRAWINGS. ANY DISCREPANCIES, ERRORS OR OMISSIONS TO BE BROUGHT TO THE ATTENTION OF CONSULTANTS
2. ALL DIMENSIONS TO BE CHECKED BEFORE COMMENCEMENT OF WORK ON SITE
3. UNDER NO CIRCUMSTANCES SHOULD DIMENSIONS BE SCALED FROM THIS DRAWING.
4. REFER DRAWING NO. TO 491 & 1092.01-PH-S-01 TO 491 FOR LOCATION OF MANHOLE AND OTHER DETAILS.

Drawing Base Reference:-  
**PHC WORK ORDER 3489, DATED 15 DECEMBER 2009.**

NO	DATE	NAME	DESCRIPTION	CHKD
00	MAY'13	SNS	DRAFT DPR SUBMISSION	RP

**AMENDMENTS**

**NOTICES:-**

THIS DRAWING IS PROPERTY OF MEINHARDT (SINGAPORE) PTE. LTD. AND IS NOT TO BE REPRODUCED OR TRANSMITTED IN ANY FORM OR BY ANY MEANS, ELECTRONIC OR MECHANICAL, INCLUDING PHOTOCOPYING, RECORDING, OR BY ANY INFORMATION STORAGE AND RETRIEVAL SYSTEM, WITHOUT THE WRITTEN PERMISSION OF MEINHARDT (SINGAPORE) PTE. LTD.

CLIENT:-

303, Marina Tower, #01-01/02  
 Plot No. - 16/27/2010/1, 1st & 2nd Floor  
 Website: [www.meinhardt.com](http://www.meinhardt.com)

**BIHAR**  
 URBAN INFRASTRUCTURE  
 DEVELOPMENT CORPORATION

**PREPARATION OF DETAILED  
 PROJECT REPORTS (DPRs) & BID  
 DOCUMENTS:  
 TENDERING FOR EXECUTION;  
 CONSTRUCTION SUPERVISION &  
 QUALITY CONTROL OF SEWERAGE &  
 DRAINAGE PROJECTS OF PATNA  
 UNDER JNNURM**











CONSULTANT:-  
**MEINHARDT**  
 MEINHARDT (SINGAPORE) PTE. LTD.  
 A-8, Sector-16, Noida-201301, India  
 Ph.: +91 120 2516165, Fax No.: +91 120 2515745  
[www.meinhardtdr.com](http://www.meinhardtdr.com), Email: [info@meinhardtdr.com](mailto:info@meinhardtdr.com)

DRAWING TITLE  
**SEWERAGE  
 L-SECTION OF LATERAL  
 ZONE-5, TRUNK-2 (SPS-B)  
 (PART - 9 OF 10)**

PURPOSE OF ISSUE  
 DRAFT DETAILED PROJECT REPORT

BY	DATE OF FIRST ISSUE
SKS	MAY 2013
JR	MAY 2013
RP	MAY 2013
CRR	MAY 2013

JOB NO. **1092.01** DISCIPLINE **PH** DRAWING NO. **Z5-12-L-09** REVISION **00**

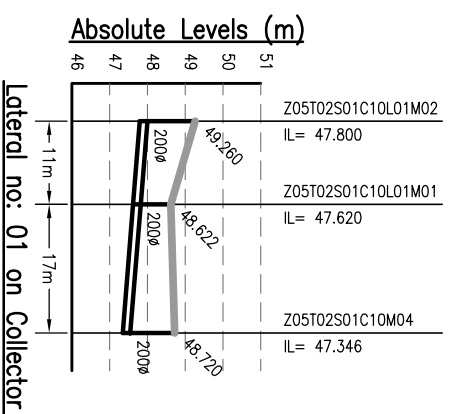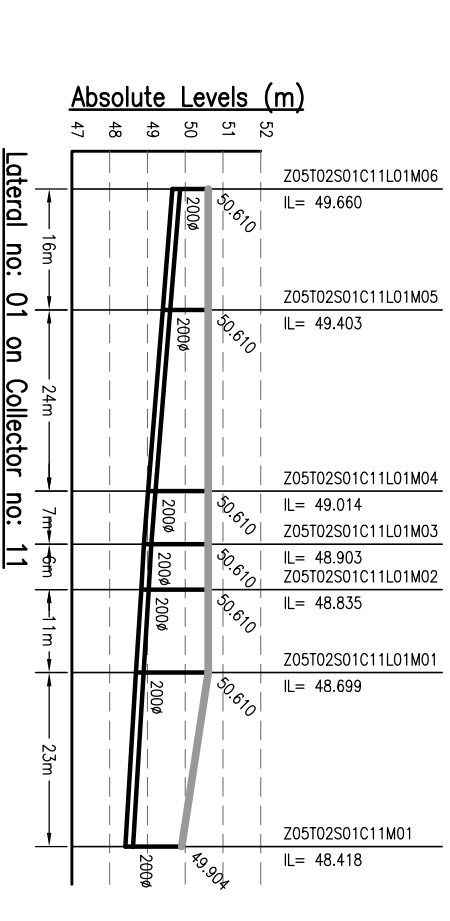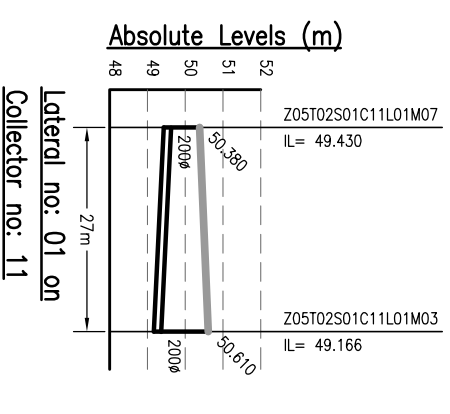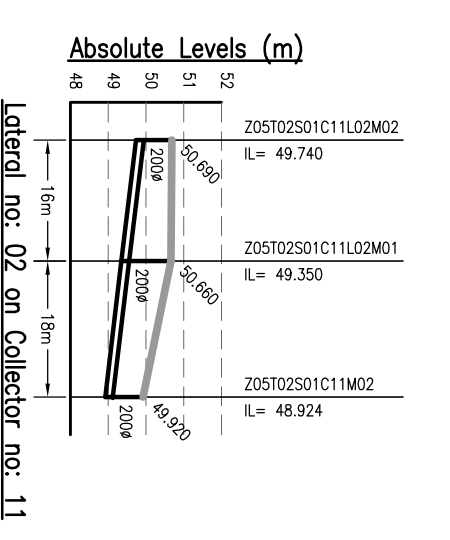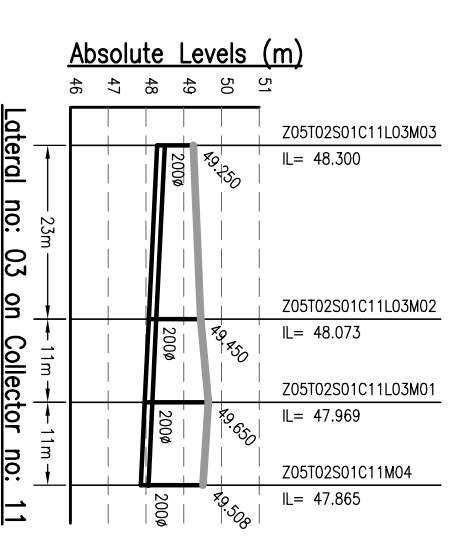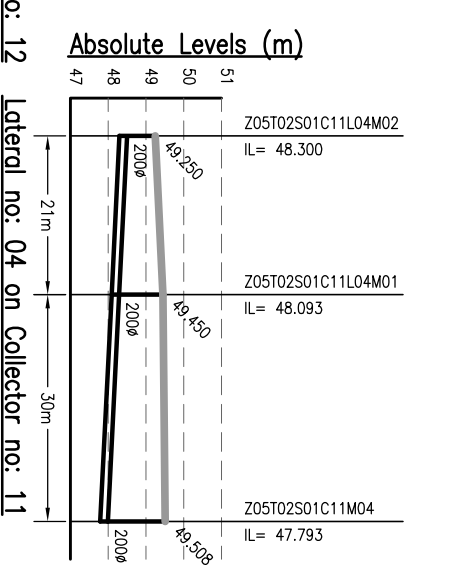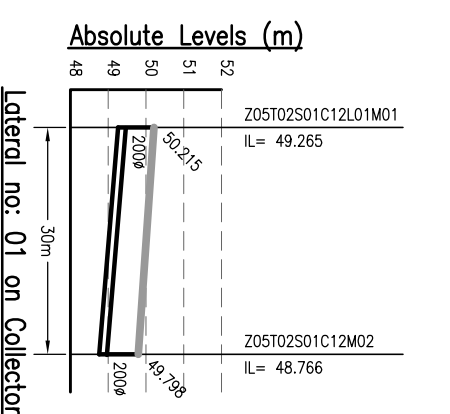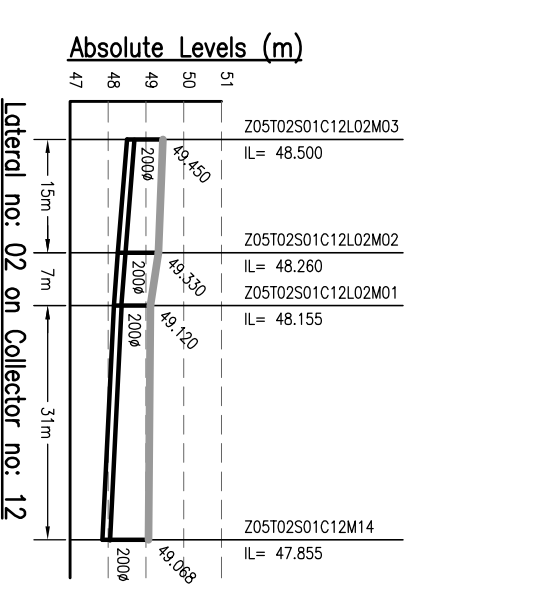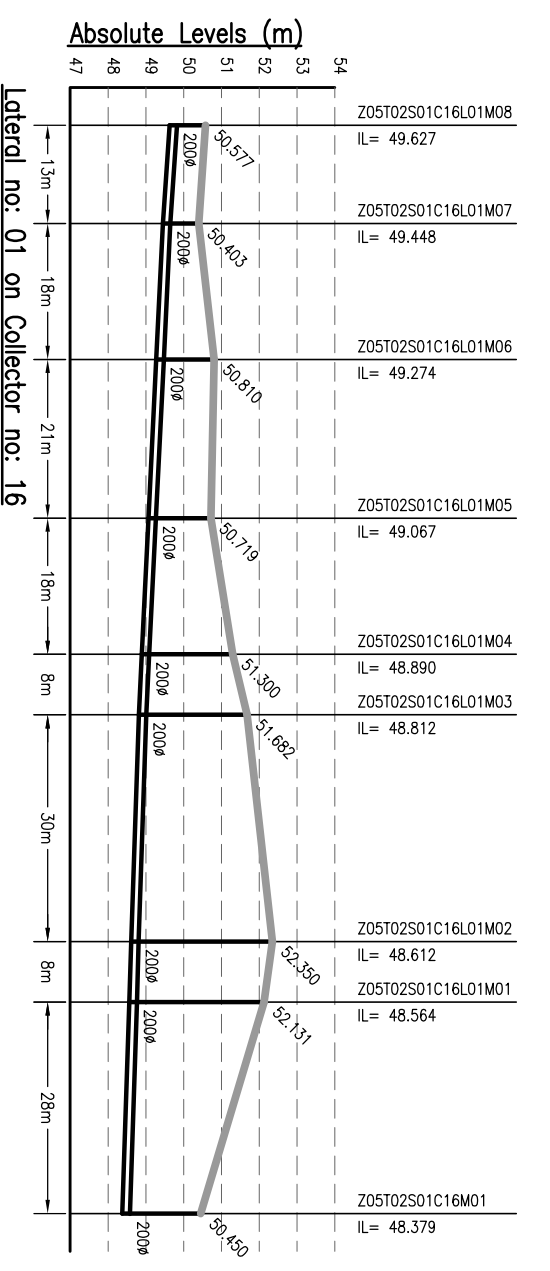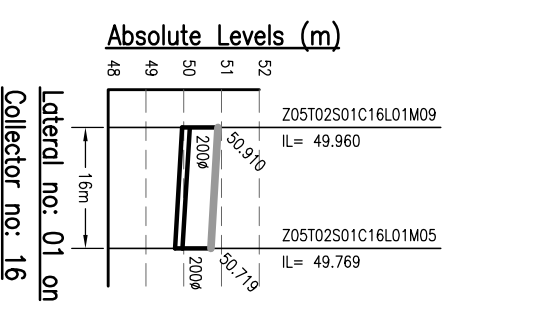

- NOTES:-**
1. THIS DRAWING IS TO BE READ IN CONJUNCTION WITH ALL OTHER RELEVANT DRAWINGS. ANY DISCREPANCIES, ERRORS OR OMISSIONS TO BE BROUGHT TO THE ATTENTION OF CONSULTANTS
  2. ALL DIMENSIONS TO BE CHECKED BEFORE COMMENCEMENT OF WORK ON SITE
  3. UNDER NO CIRCUMSTANCES SHOULD DIMENSIONS BE SCALED FROM THIS DRAWING.
  4. REFER DRAWING NO. TO 491 & 1092/01-PH-S-01 TO 491 FOR LOCATION OF MANHOLE AND OTHER DETAILS.

Drawing Base Reference:-  
**PMC WORK ORDER 3498, DATED 15 DECEMBER 2009.**

REV	DATE	NAME	DESCRIPTION	CHKD
00	MAY'13	SKS	DRAFT DPR SUBMISSION	RP

**AMENDMENTS**

**NOTICES:-**  
 THIS DRAWING IS PROPERTY OF MEINHARDT (SINGAPORE) PTE. LTD. AND IS NOT TO BE REPRODUCED OR TRANSMITTED IN ANY FORM OR BY ANY MEANS, ELECTRONIC OR MECHANICAL, WITHOUT THE WRITTEN PERMISSION OF MEINHARDT (SINGAPORE) PTE. LTD. PART OR WHOLE IS NOT PERMITTED



**CLIENT:-**  
 BIHAR  
 URBAN INFRASTRUCTURE  
 DEVELOPMENT CORPORATION





**PROJECT:-**  
 PREPARATION OF DETAILED  
 PROJECT REPORTS (DPRs) & BID  
 DOCUMENTS;  
 TENDERING FOR EXECUTION;  
 CONSTRUCTION SUPERVISION &  
 QUALITY CONTROL OF SEWERAGE &  
 DRAINAGE PROJECTS OF PATNA  
 UNDER JNNURM

**CONSULTANT:-**  
**MEINHARDT**  
 MEINHARDT (SINGAPORE) PTE. LTD.  
 A-8, Sector-16, Noida-201301, India  
 Ph.: +91 120 2516165, Fax No.: +91 120 2515745  
 www.meinhardtgroup.com, Email: info@meinhardtindia.com

**DRAWING TITLE**  
**SEWERAGE**  
**L-SECTION OF LATERAL**  
**ZONE-5, TRUNK-2 (SPS-B)**

DISCIPLINE	REVISION
PHI	Z5-12-L-10
00	00

**JOB NO. 1092.01**

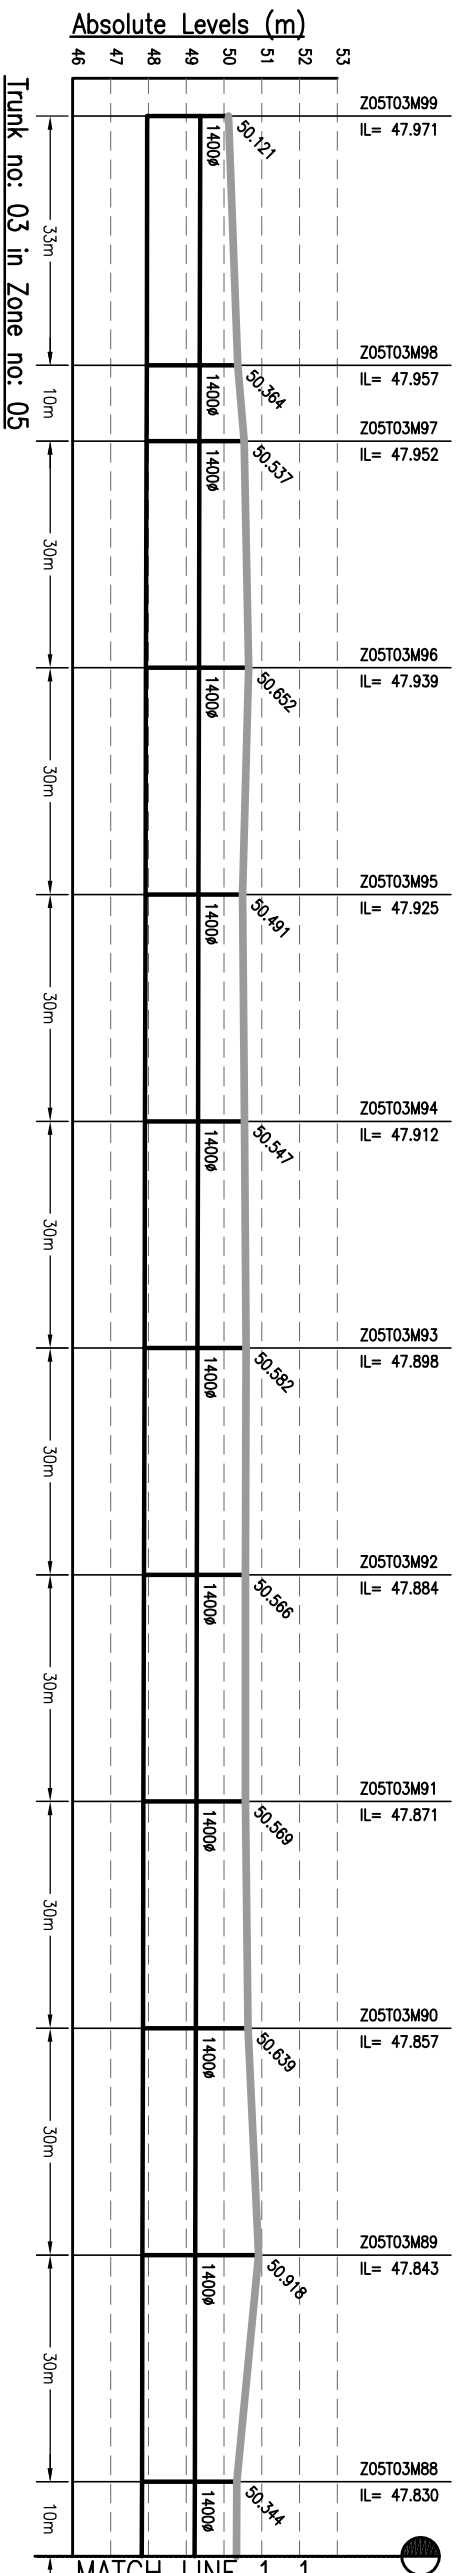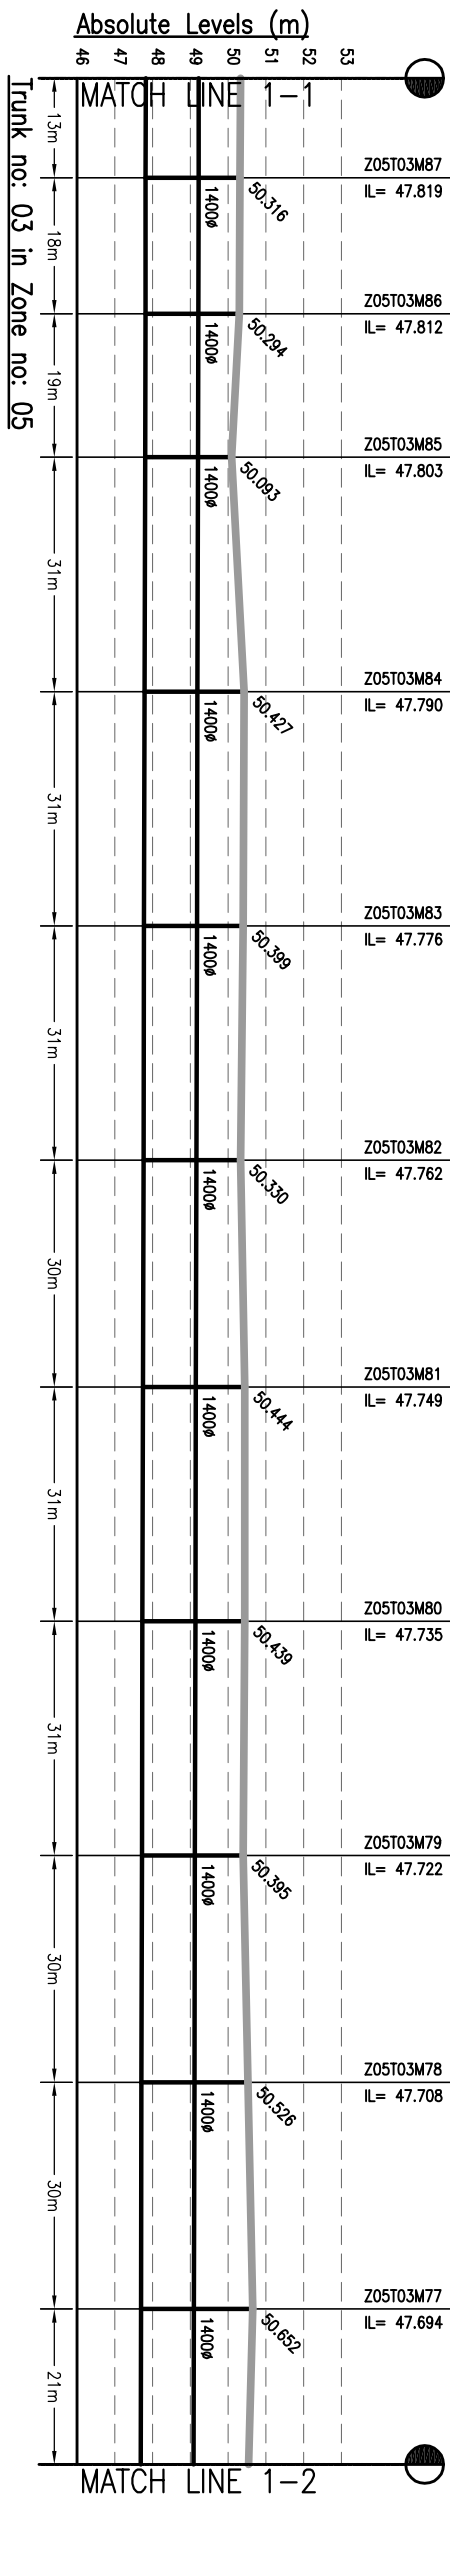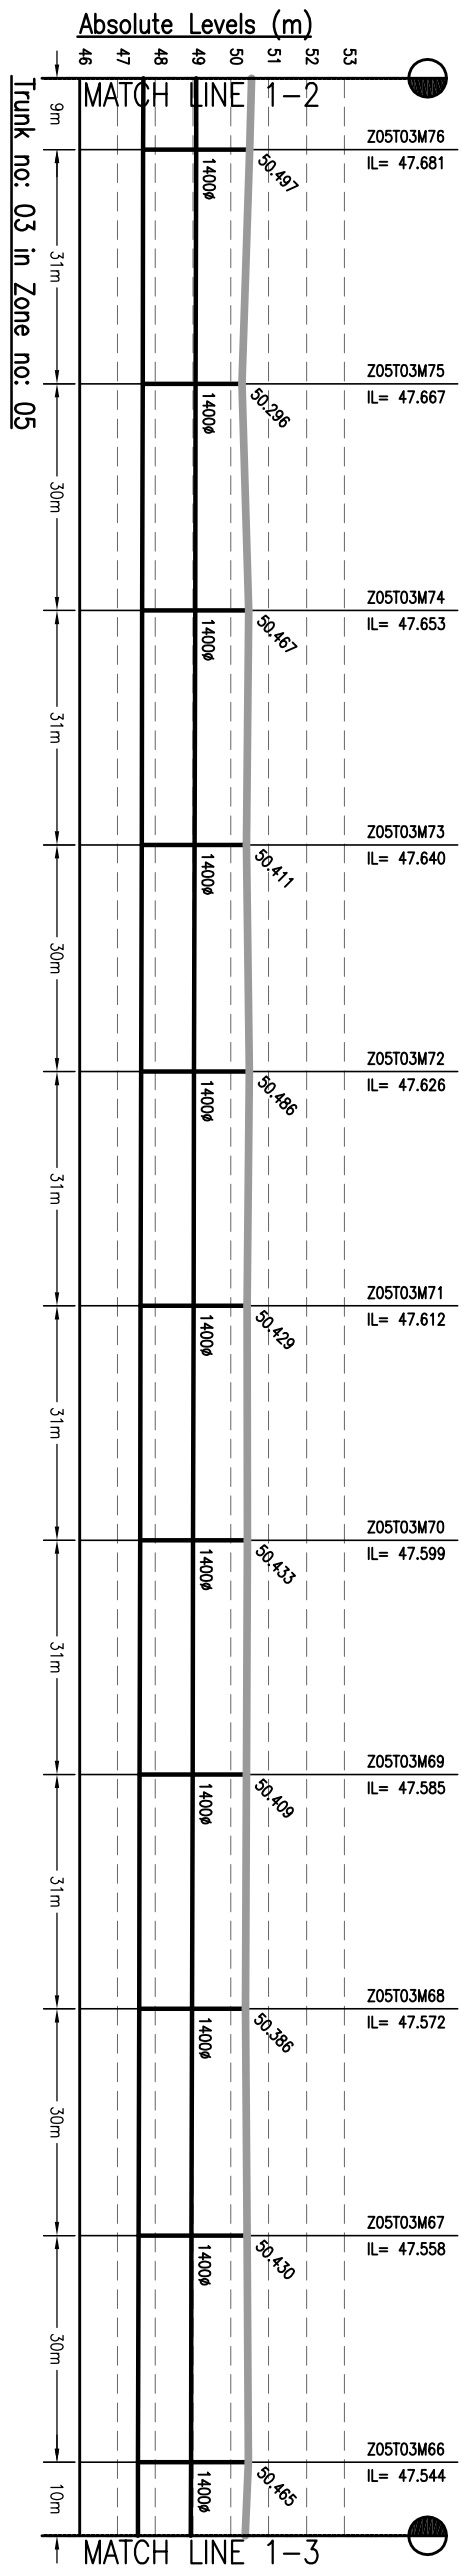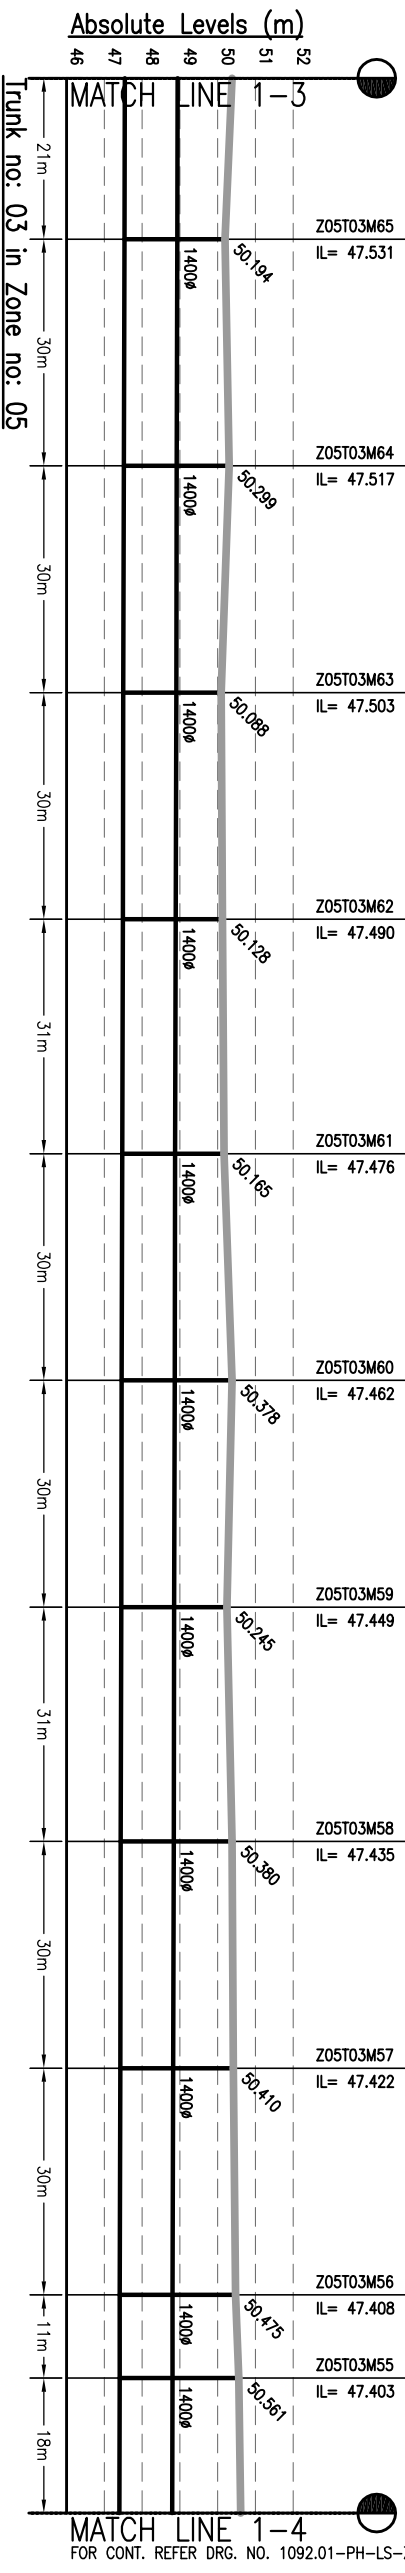

DATE PLOTTED: 04/09/2013 10:40:00 AM

MATCH LINE 1-4  
FOR CONT. REFER DRG. NO. 1092.01-PH-LS-Z5-T3-02

MATCH LINE 1-3

MATCH LINE 1-2

MATCH LINE 1-1


**NOTES:-**

1. THIS DRAWING IS TO BE READ IN CONJUNCTION WITH ALL OTHER RELEVANT DRAWINGS. ANY DISCREPANCIES, ERRORS OR OMISSIONS TO BE BROUGHT TO THE ATTENTION OF CONSULTANTS.
2. ALL DIMENSIONS TO BE CHECKED BEFORE COMMENCEMENT OF WORK ON SITE.
3. UNDER NO CIRCUMSTANCES SHOULD DIMENSIONS BE SCALED FROM THIS DRAWING.

Drawing Base Reference:  
PMC WORK ORDER 3489 DATED 15 DECEMBER 2009.

REV	DATE	NAME	DESCRIPTION	CHKD
00	SEP'13	AH	ISSUED FOR DPR	RP

**AMENDMENTS**

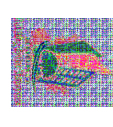




**MEINHARDT**  
SINGAPORE PTE. LTD.  
URBAN INFRASTRUCTURE DEVELOPMENT CORPORATION  
BIHAR

**MEINHARDT**  
SINGAPORE PTE. LTD.  
URBAN INFRASTRUCTURE DEVELOPMENT CORPORATION  
BIHAR

**MEINHARDT**  
SINGAPORE PTE. LTD.  
URBAN INFRASTRUCTURE DEVELOPMENT CORPORATION  
BIHAR

DISCIPLINE	DATE	BY	REVISION
PH	Z5-11-01	PH	00



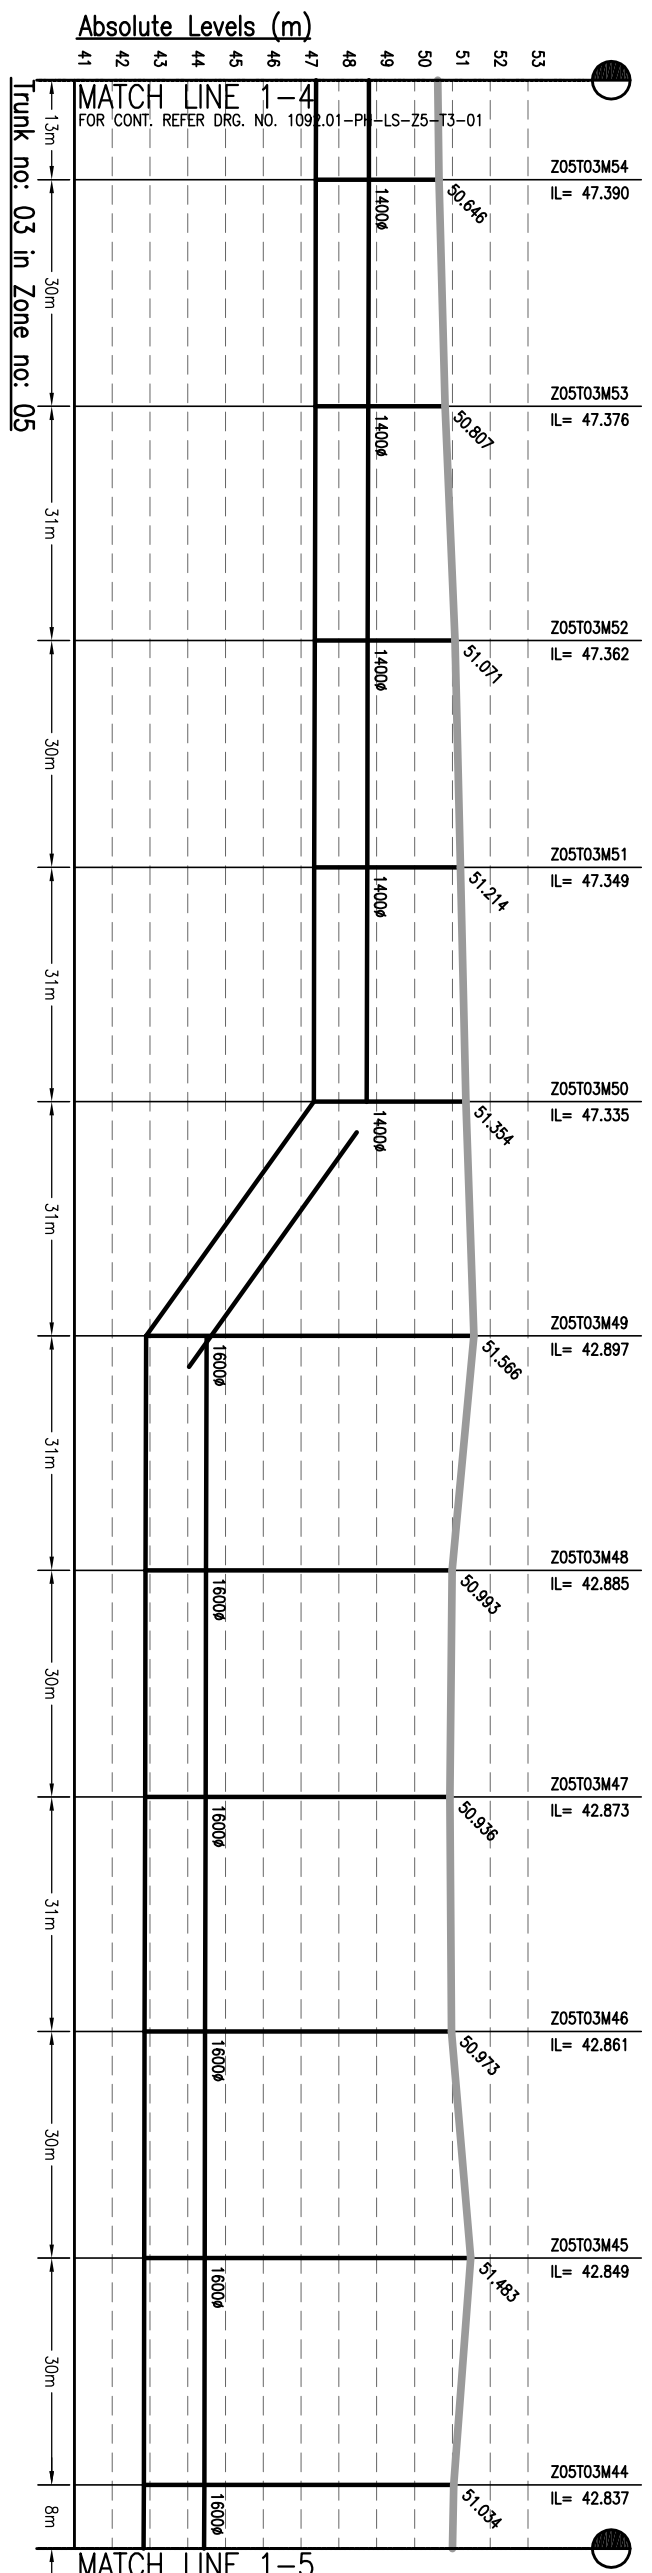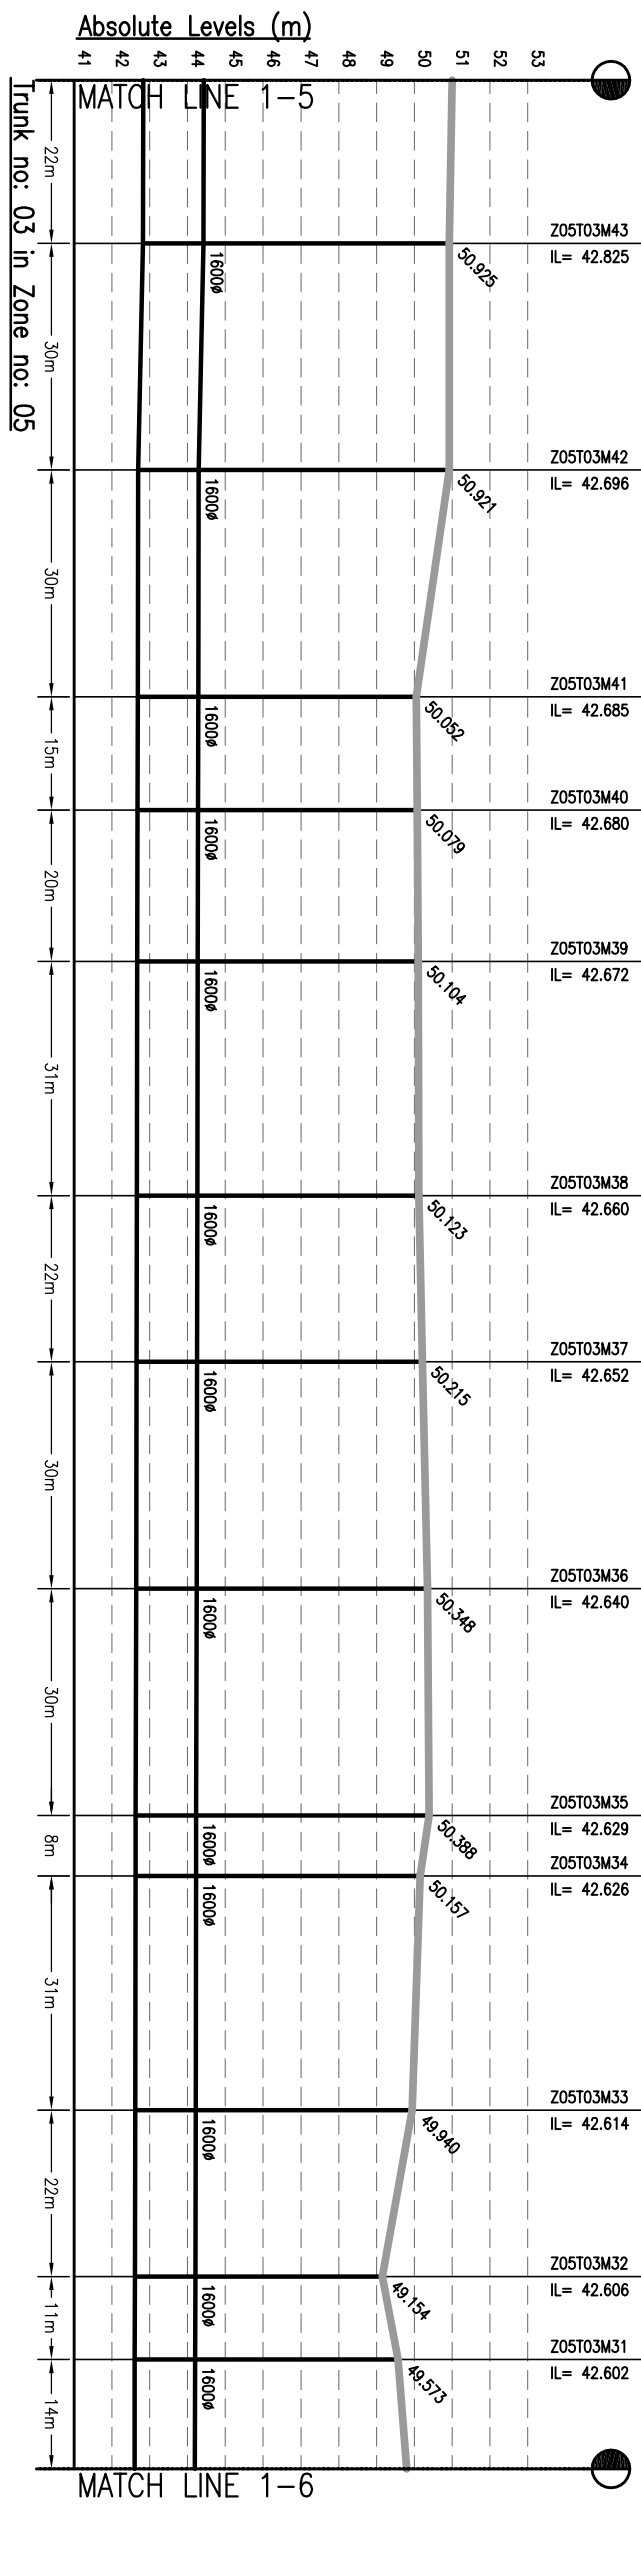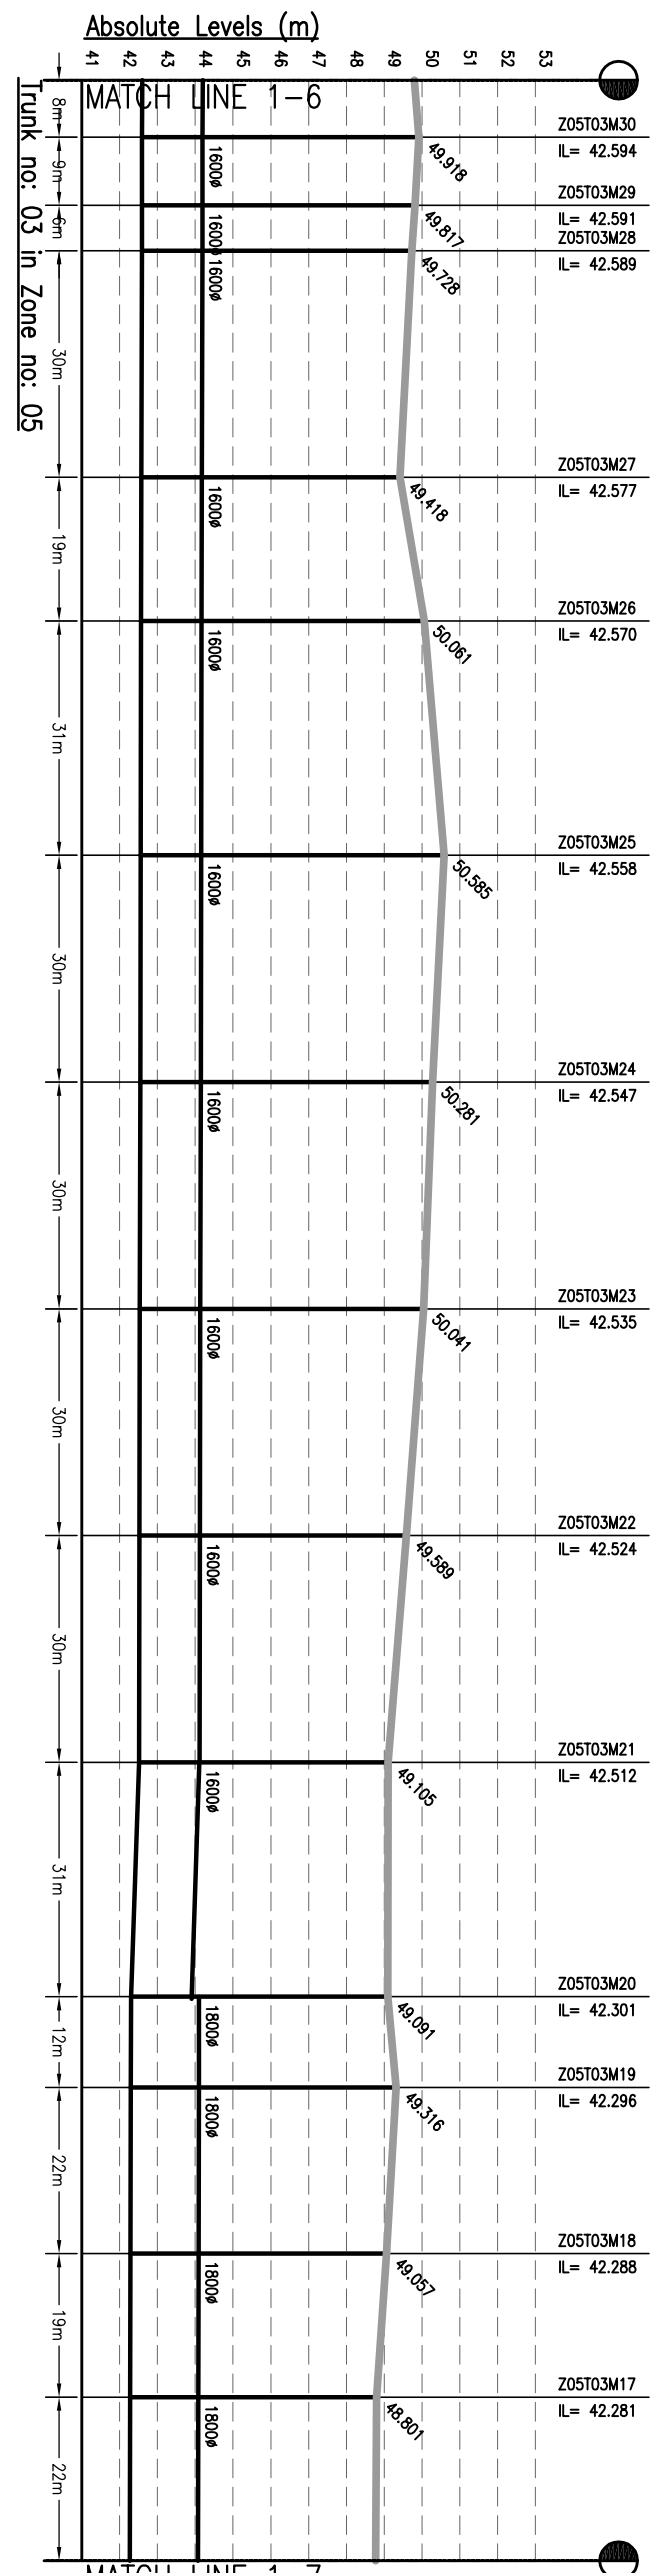

MATCH LINE 1-7  
FOR CONT. REFER DRG. NO. 1092.01-PH-LS-Z5-T3-03

MATCH LINE 1-6

MATCH LINE 1-5

**NOTES:-**

- THIS DRAWING IS TO BE READ IN CONJUNCTION WITH ALL OTHER RELEVANT DRAWINGS. ANY DISCREPANCIES, ERRORS OR OMISSIONS TO BE BROUGHT TO THE ATTENTION OF CONSULTANTS
- ALL DIMENSIONS TO BE CHECKED BEFORE COMMENCEMENT OF WORK ON SITE
- UNDER NO CIRCUMSTANCES SHOULD DIMENSIONS BE SCALED FROM THIS DRAWING.

Drawing Based Reference:-  
**PMC WORK ORDER 3489 DATED 15 DECEMBER 2009.**

**AMENDMENTS**

REV/	DATE	NAME	DESCRIPTION	CHKD
00	SEP'13	AH	ISSUED FOR DPR	RP

**NOTICE:-**  
THIS DRAWING IS PROPERTY OF MEINHARDT (SINGAPORE) PTE. LTD. AND IS NOT TO BE REPRODUCED OR TRANSMITTED IN ANY FORM OR BY ANY MEANS, ELECTRONIC OR MECHANICAL, INCLUDING PHOTOCOPYING, RECORDING, OR BY ANY INFORMATION STORAGE AND RETRIEVAL SYSTEM, WITHOUT THE WRITTEN PERMISSION OF MEINHARDT (SINGAPORE) PTE. LTD. OR WHOLE IS NOT PERMITTED.

**CLIENT:-**  
URBAN INFRASTRUCTURE DEVELOPMENT CORPORATION  
BIHAR

**CONSULTANT:-**  
**MEINHARDT**  
MEINHARDT (SINGAPORE) PTE. LTD.  
A-8, Sector-16, Noida-201301, India  
Ph:- +91 120 2516166, Fax No:- +91 120 2515745  
www.meinhardtgroup.com, Email:-info@meinhardtindia.com

**DRAWING TITLE**  
SEWERAGE L-SECTION OF TRUNK ZONE-5, TRUNK-3 (AGAM KUAN) (PKM - 2 OF 2)

**PROJECT:-**  
PREPARATION OF DETAILED PROJECT REPORTS (DPRs) & BID DOCUMENTS;  
TENDERING FOR EXECUTION;  
CONSTRUCTION SUPERVISION & QUALITY CONTROL OF SEWERAGE PROJECTS OF PATNA UNDER NGRBA



**SCALE:-** H-1000, V-200

**PURPOSE OF ISSUE**  
DETAILED PROJECT REPORT (SEWERAGE)

**DRAWN BY** AH  
**DESIGNED BY** NS  
**CHECKED BY** RP  
**APPROVED BY** CR

**DATE OF FIRST ISSUE** SEPTEMBER 2013  
**DATE OF THIS ISSUE** SEPTEMBER 2013

**JOB NO.** 1092.01  
**DISCIPLINE** PH  
**DRAWING NO.** Z5-11-02  
**REVISION** 00

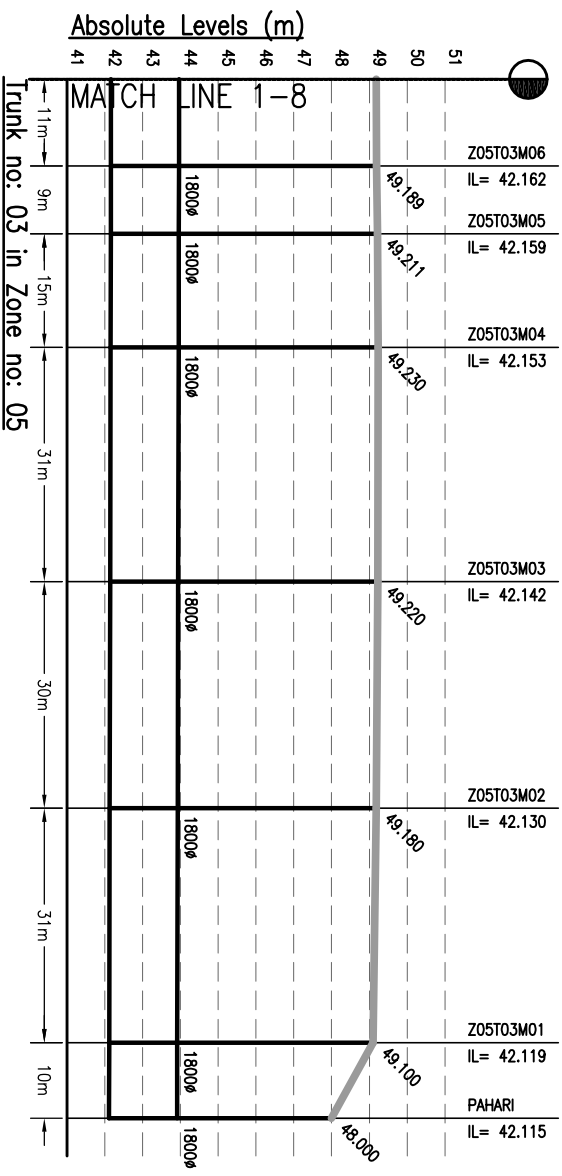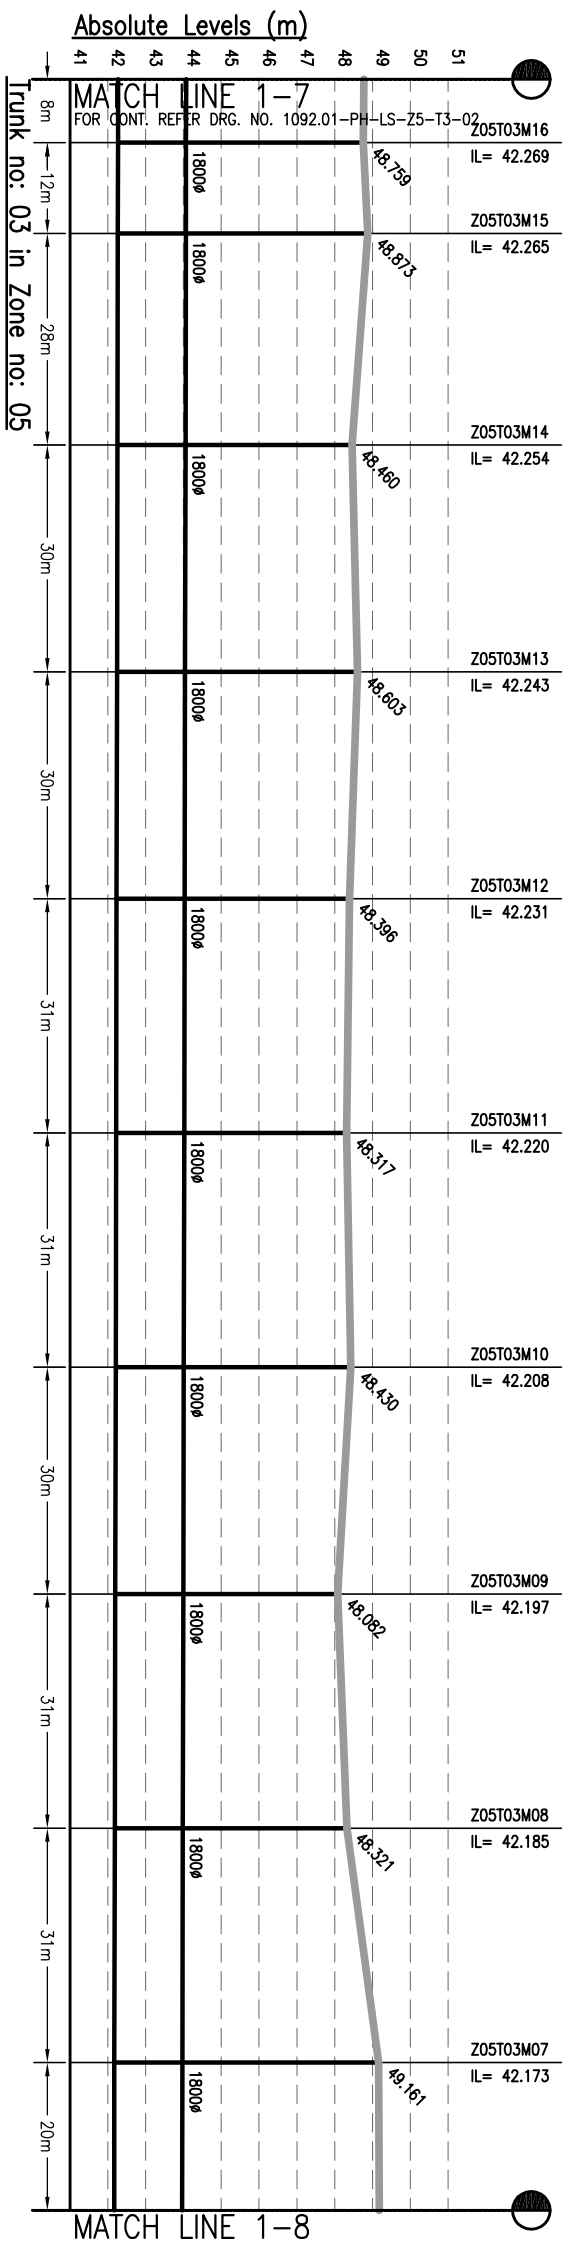

- NOTES:-**
- THIS DRAWING IS TO BE READ IN CONJUNCTION WITH ALL OTHER RELEVANT DRAWINGS. ANY DISCREPANCIES, ERRORS OR OMISSIONS TO BE BROUGHT TO THE ATTENTION OF CONSULTANTS
  - ALL DIMENSIONS TO BE CHECKED BEFORE COMMENCEMENT OF WORK ON SITE
  - UNDER NO CIRCUMSTANCES SHOULD DIMENSIONS BE SCALED FROM THIS DRAWING.

Drawing Based Reference:  
**PMC WORK ORDER 3489, DATED 15 DECEMBER 2009.**

REV/	DATE	NAME	DESCRIPTION	CHKD
00	SEP'13	AH	ISSUED FOR DPR	RP

**AMENDMENTS**

**NOTICE:-**  
 THIS DRAWING IS PROPERTY OF MENHARDT (SINGAPORE) PTE. LTD. AND IS NOT TO BE REPRODUCED OR TRANSMITTED IN ANY FORM OR BY ANY MEANS, ELECTRONIC OR MECHANICAL, WITHOUT THE WRITTEN PERMISSION OF THE DRAWING CLIENT.





**CONSULTANT:-**  
**MENHARDT**  
 BIHAR  
 URBAN INFRASTRUCTURE  
 DEVELOPMENT CORPORATION  
 303 Malacca Tower,  
 400, 401, 402,  
 Phone: +65 22010171 Fax: +65 22010183  
 Website: http://www.menh.com.sg

**PROJECT:-**  
 PREPARATION OF DETAILED  
 PROJECT REPORTS (DPRs) & BID  
 DOCUMENTS;  
 TENDERING FOR EXECUTION;  
 CONSTRUCTION SUPERVISION &  
 QUALITY CONTROL OF SEWERAGE  
 PROJECTS OF PATNA UNDER NGRBA

**DRAWING TITLE**  
**SEWERAGE**  
**L-SECTION OF TRUNK**  
**ZONE-5, TRUNK-3 (AGAM KUAN)**  
 (Part - 2 of 3)

**DRAWING TITLE**  
**SEWERAGE**  
**L-SECTION OF TRUNK**  
**ZONE-5, TRUNK-3 (AGAM KUAN)**  
 (Part - 2 of 3)

PURPOSE OF ISSUE	SCALE	DATE OF FIRST ISSUE
DETAILED PROJECT REPORT (SEWERAGE)	H-1000, V-200	
DRAWN BY	AH	SEPTEMBER 2013
DESIGNED BY	MS	SEPTEMBER 2013
CHECKED BY	RP	SEPTEMBER 2013
APPROVED BY	CR	SEPTEMBER 2013
JOB NO.	DISCIPLINE	DRAWING NO.
1092.01	PH	Z5-11-03
		REVISION
		00

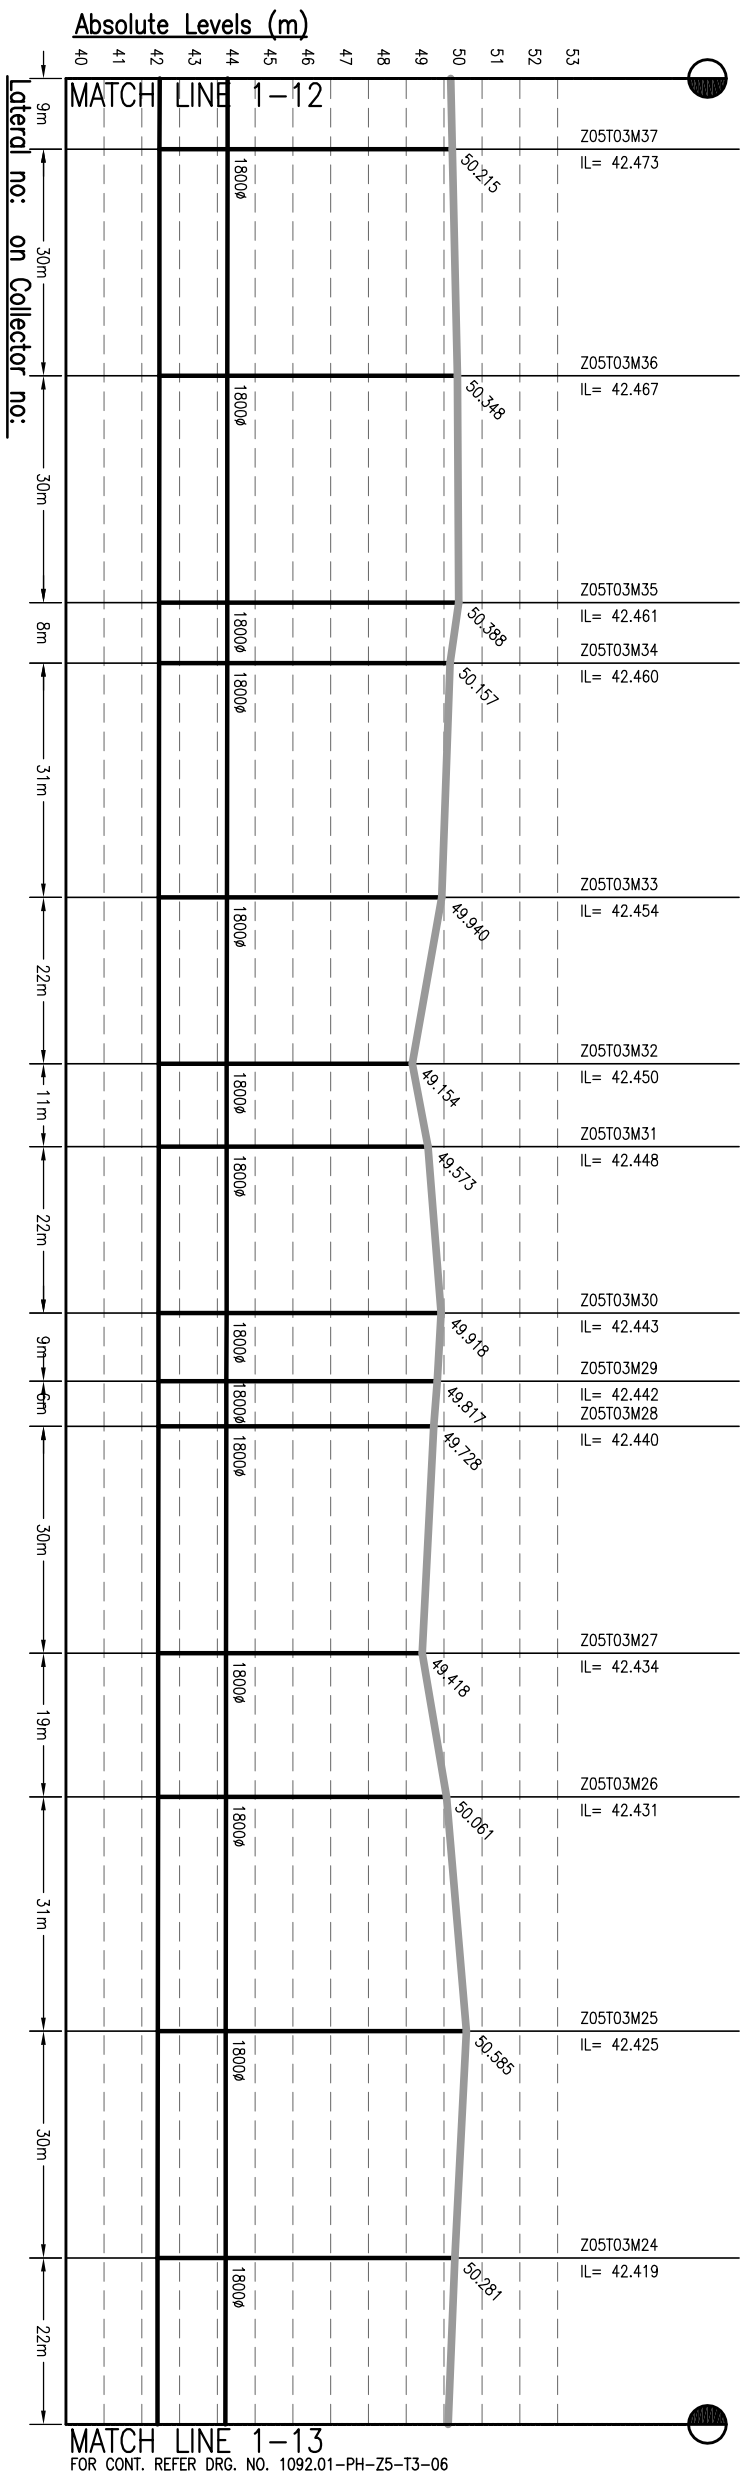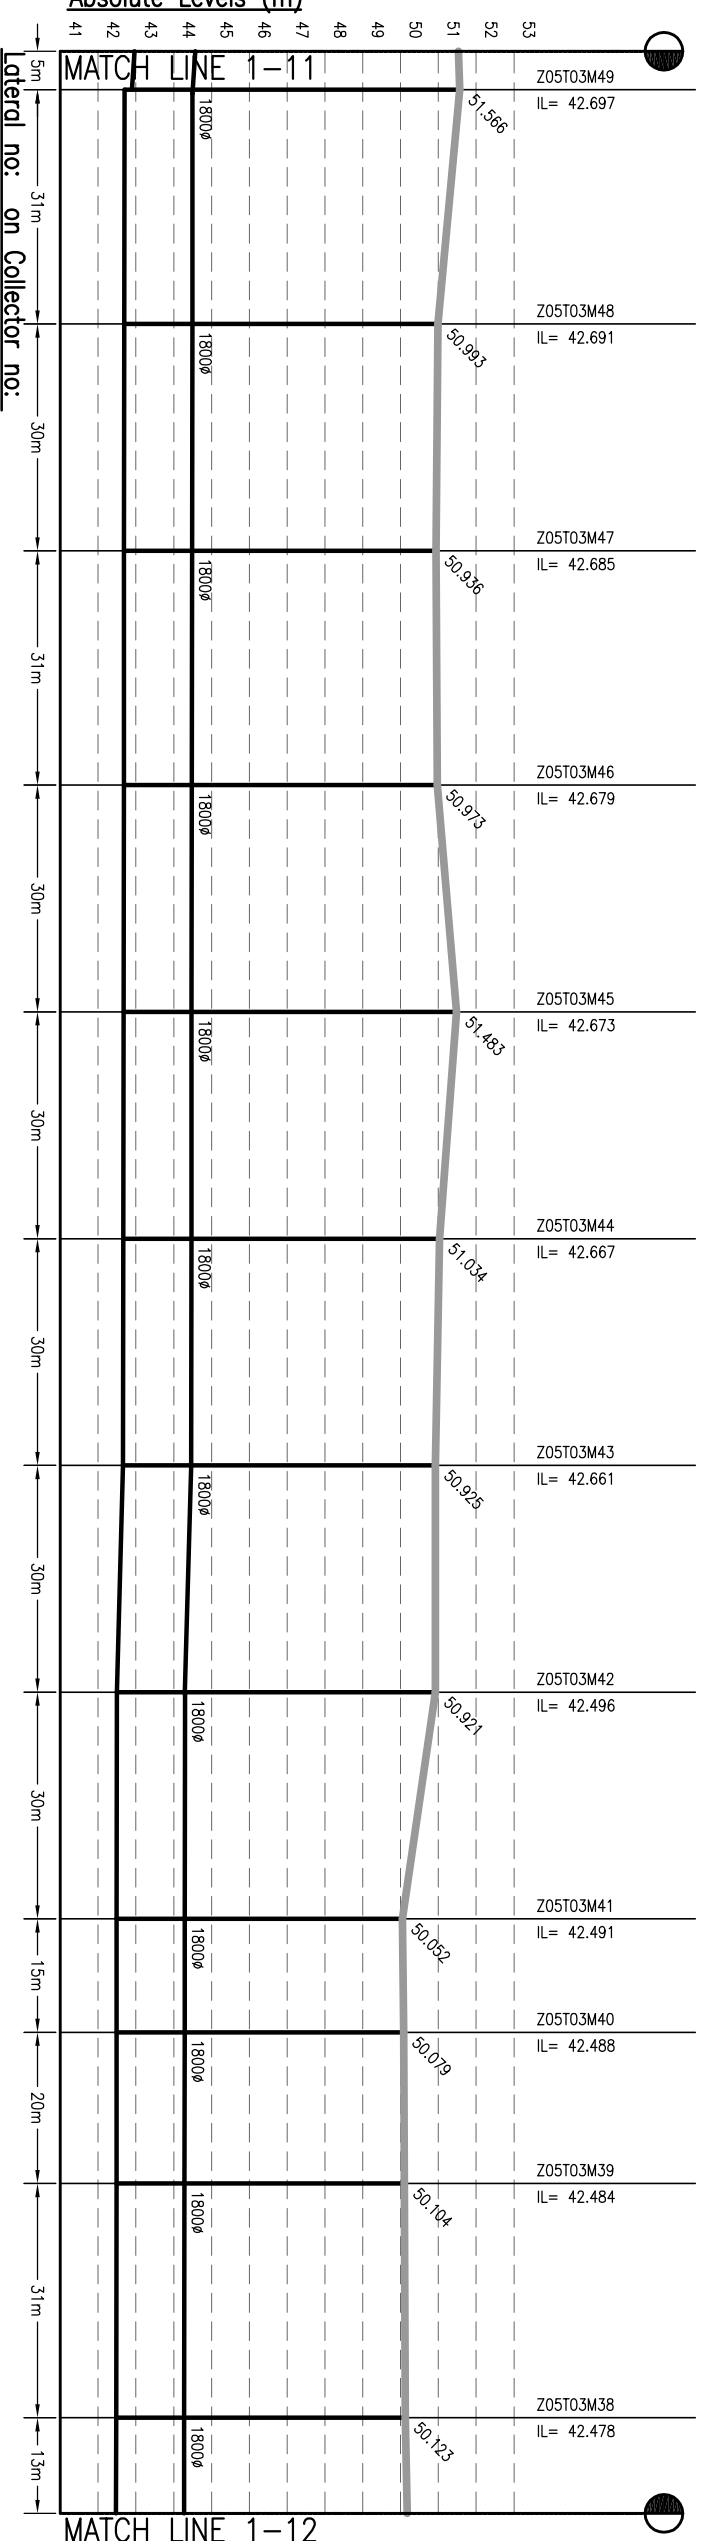

MATCH LINE 1-13  
FOR CONT. REFER DRG. NO. 1092.01-PH-Z5-T3-06

MATCH LINE 1-12

- NOTES:-**
1. THIS DRAWING IS TO BE READ IN CONJUNCTION WITH ALL OTHER RELEVANT DRAWINGS. ANY DISCREPANCIES, ERRORS OR OMISSIONS TO BE BROUGHT TO THE ATTENTION OF CONSULTANTS
  2. ALL DIMENSIONS TO BE CHECKED BEFORE COMMENCEMENT OF WORK ON SITE
  3. UNDER NO CIRCUMSTANCES SHOULD DIMENSIONS BE SCALED FROM THIS DRAWING.
  4. REFER DRAWING NO. TO 491 & 1092.01-PH-S-01 TO 491 FOR LOCATION OF MANHOLE AND OTHER DETAILS.

Drawing Base Reference:-  
**PMC WORK ORDER 3489, DATED 15 DECEMBER 2009.**

REV	DATE	NAME	DESCRIPTION	CHKD
00	MAY'13	AH	DRAFT DPR SUBMISSION	RP

**NOTICES:-**  
THIS DRAWING IS PROPERTY OF MEINHARDT (SINGAPORE) PTE. LTD. IT IS TO BE USED ONLY FOR THE PROJECT AND FOR THE LOCATION AND PART OR WHOLE IS NOT PERMITTED



**CLIENT:-**  
BIHAR  
URBAN INFRASTRUCTURE  
DEVELOPMENT CORPORATION



**PROJECT:-**  
PREPARATION OF DETAILED  
PROJECT REPORTS (DPRS) & BID  
DOCUMENTS;  
TENDERING FOR EXECUTION;  
CONSTRUCTION SUPERVISION &  
QUALITY CONTROL OF SEWERAGE &  
DRAINAGE PROJECTS OF PATNA  
UNDER JNNURM

**CONSULTANT:-**  
**MEINHARDT**  
MEINHARDT (SINGAPORE) PTE. LTD.  
A-8, Sector-16, Noida-201301, India  
Ph.: +91 120 2516165, Fax No.: +91 120 2515745  
www.meinhardtgroup.com, Email:-info@meinhardtindia.com

**DRAWING TITLE**  
SEWERAGE  
L-SECTION OF TRUNK  
ZONE-5, TRUNK-3 (STP)  
(PART - 5 OF 6)

PURPOSE OF ISSUE	SCALE	DATE OF FIRST ISSUE
DRAFT DETAILED PROJECT REPORT	H-1000, V-200	
DRAWN	BY	DATE
DESIGNED	JR	MAY 2013
CHECKED	RP	MAY 2013
APPROVED	CRR	MAY 2013
JOB NO.	DISCIPLINE	DRAWING NO.
1092.01	PH	Z5-T3-05
		REVISION
		00



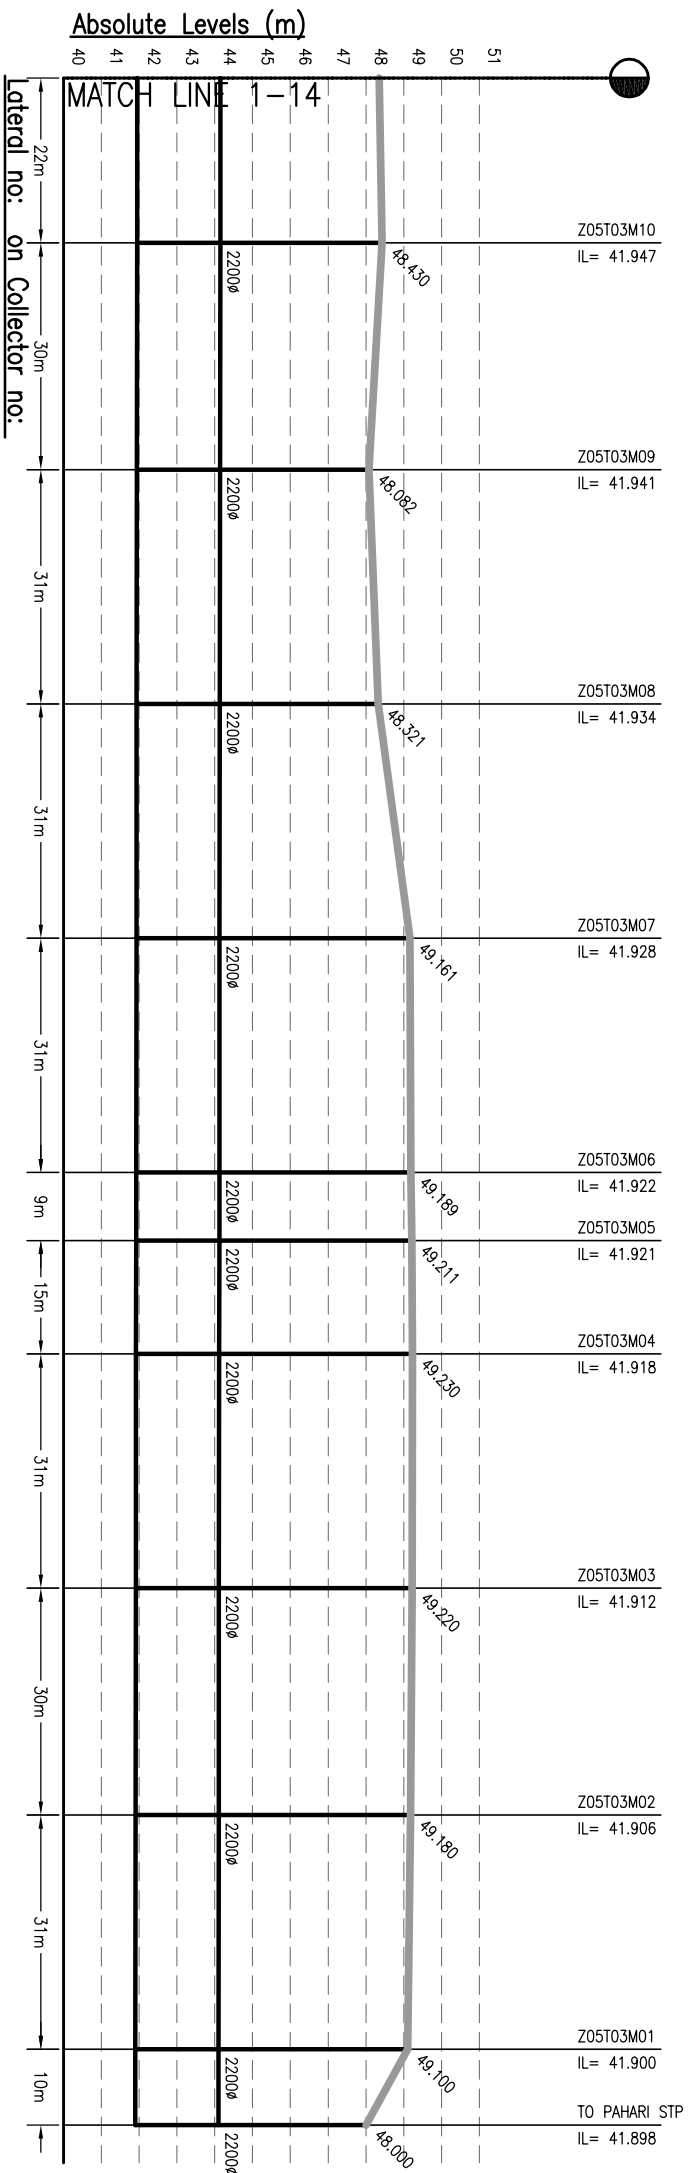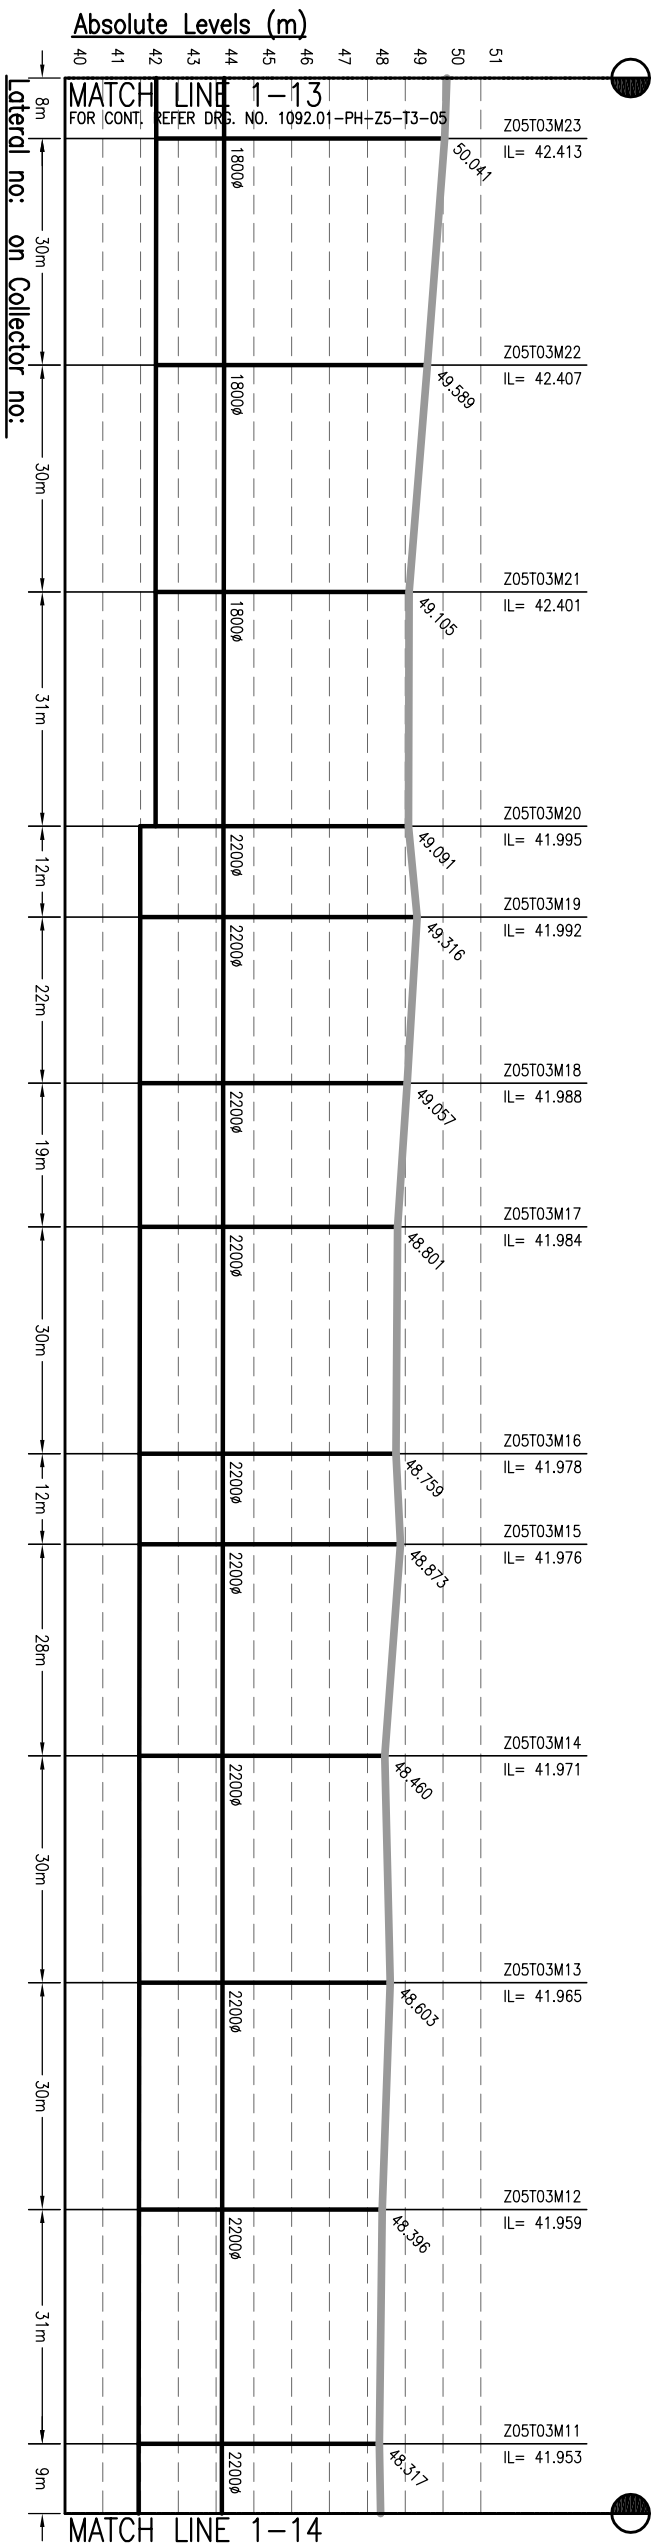

- NOTES:-**
1. THIS DRAWING IS TO BE READ IN CONJUNCTION WITH ALL OTHER RELEVANT DRAWINGS. ANY DISCREPANCIES, ERRORS OR OMISSIONS TO BE BROUGHT TO THE ATTENTION OF CONSULTANTS
  2. ALL DIMENSIONS TO BE CHECKED BEFORE COMMENCEMENT OF WORK ON SITE
  3. UNDER NO CIRCUMSTANCES SHOULD DIMENSIONS BE SCALED FROM THIS DRAWING.
  4. REFER DRAWING NO. TO 491 & 1092.01-PH-Z5-01 TO 491 FOR LOCATION OF MANHOLE AND OTHER DETAILS.

Drawing Base Reference:-  
**PMC WORK ORDER 3489, DATED 15 DECEMBER 2009.**

REV	DATE	NAME	DESCRIPTION	CHKD
00	MAY'13	AH	DRAFT DPR SUBMISSION	RP

**AMENDMENTS**

**NOTICES:-**  
 THIS DRAWING IS PROPERTY OF MEINHARDT (SINGAPORE) PTE. LTD. AND IS NOT TO BE REPRODUCED OR TRANSMITTED IN ANY FORM OR BY ANY MEANS, ELECTRONIC OR MECHANICAL, WITHOUT THE WRITTEN PERMISSION OF MEINHARDT (SINGAPORE) PTE. LTD. PART OR WHOLE IS NOT PERMITTED.










**CLIENT:-**  
 BIHAR  
 URBAN INFRASTRUCTURE  
 DEVELOPMENT CORPORATION

**PROJECT:-**  
 PREPARATION OF DETAILED  
 PROJECT REPORTS (DPRS) & BID  
 DOCUMENTS;  
 TENDERING FOR EXECUTION;  
 CONSTRUCTION SUPERVISION &  
 QUALITY CONTROL OF SEWERAGE &  
 DRAINAGE PROJECTS OF PATNA  
 UNDER JNNURM

**CONSULTANT:-**  
**MEINHARDT**  
 MEINHARDT (SINGAPORE) PTE. LTD.  
 A-8, Sector-16, Noida-201301, India  
 Ph.: +91 120 2516165, Fax No.: +91 120 2515745  
 www.meinhardtgroup.com, Email: info@meinhardtindia.com

**DRAWING TITLE**  
**SEWERAGE**  
**L-SECTION OF TRUNK**  
**ZONE-5, TRUNK-3 (STP)**  
 (PART - 6 OF 6)

DISCIPLINE	DRAWING NO.	REVISION
PH	Z5-T3-06	00

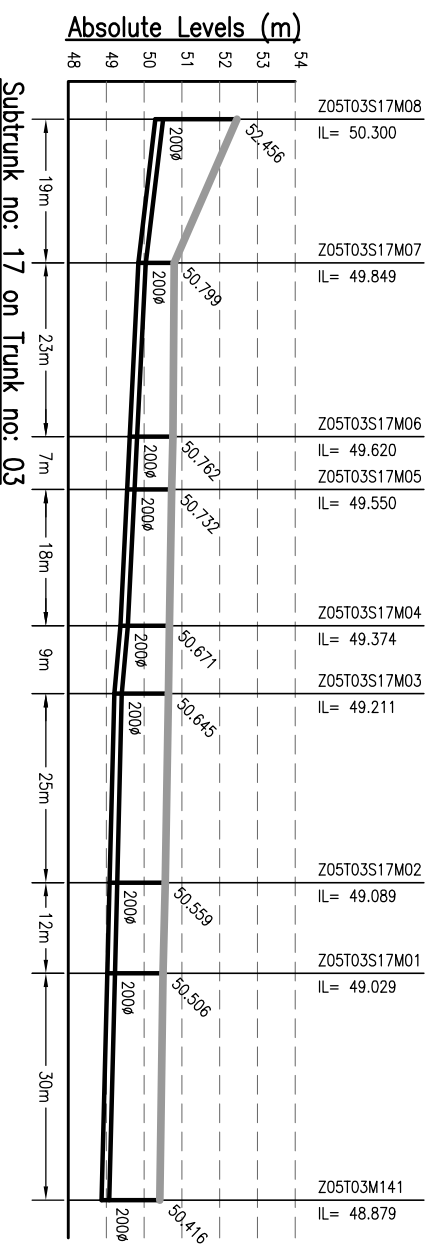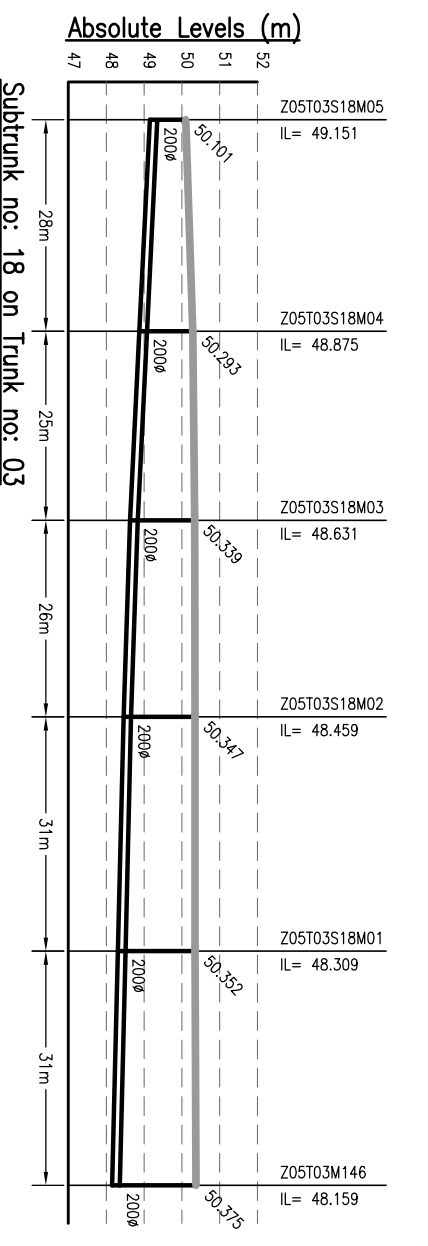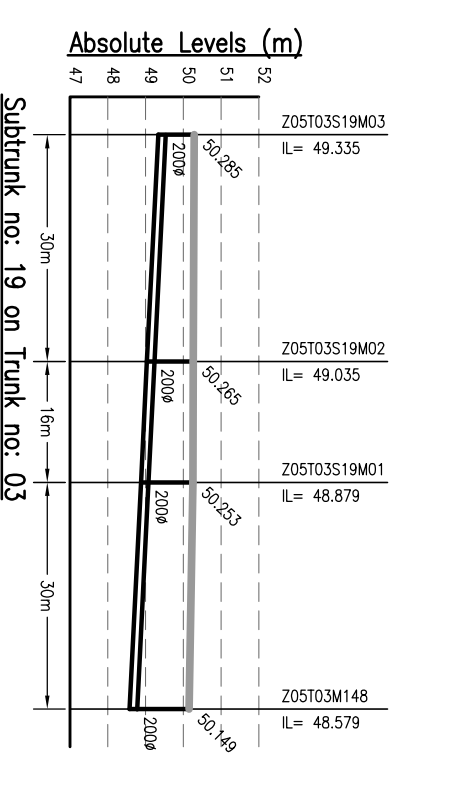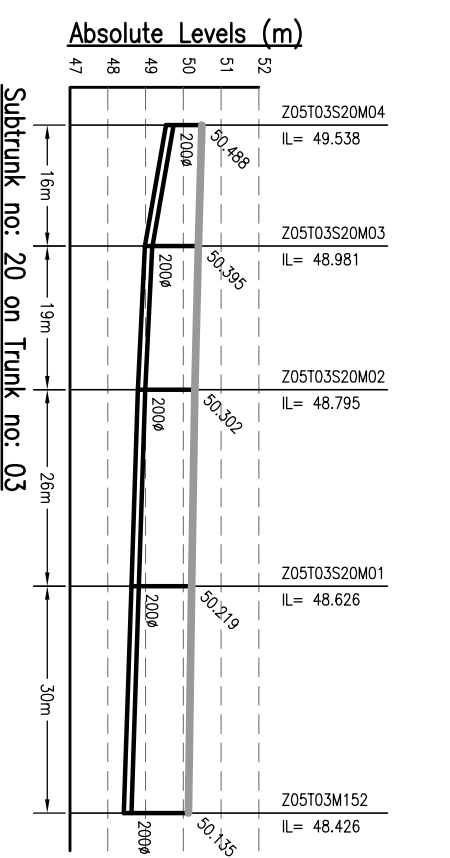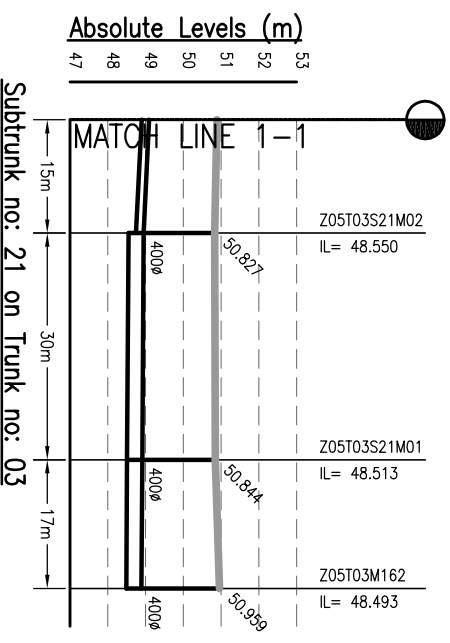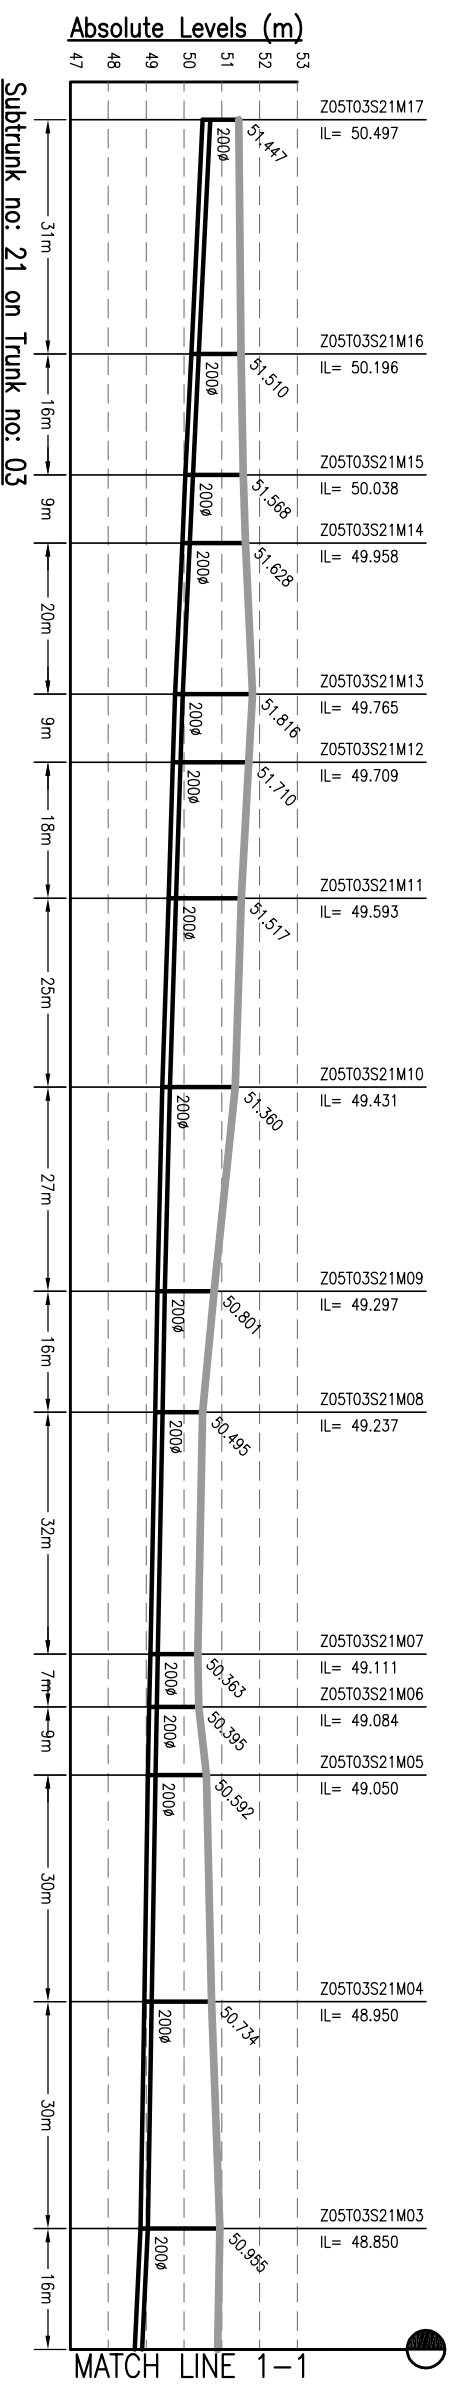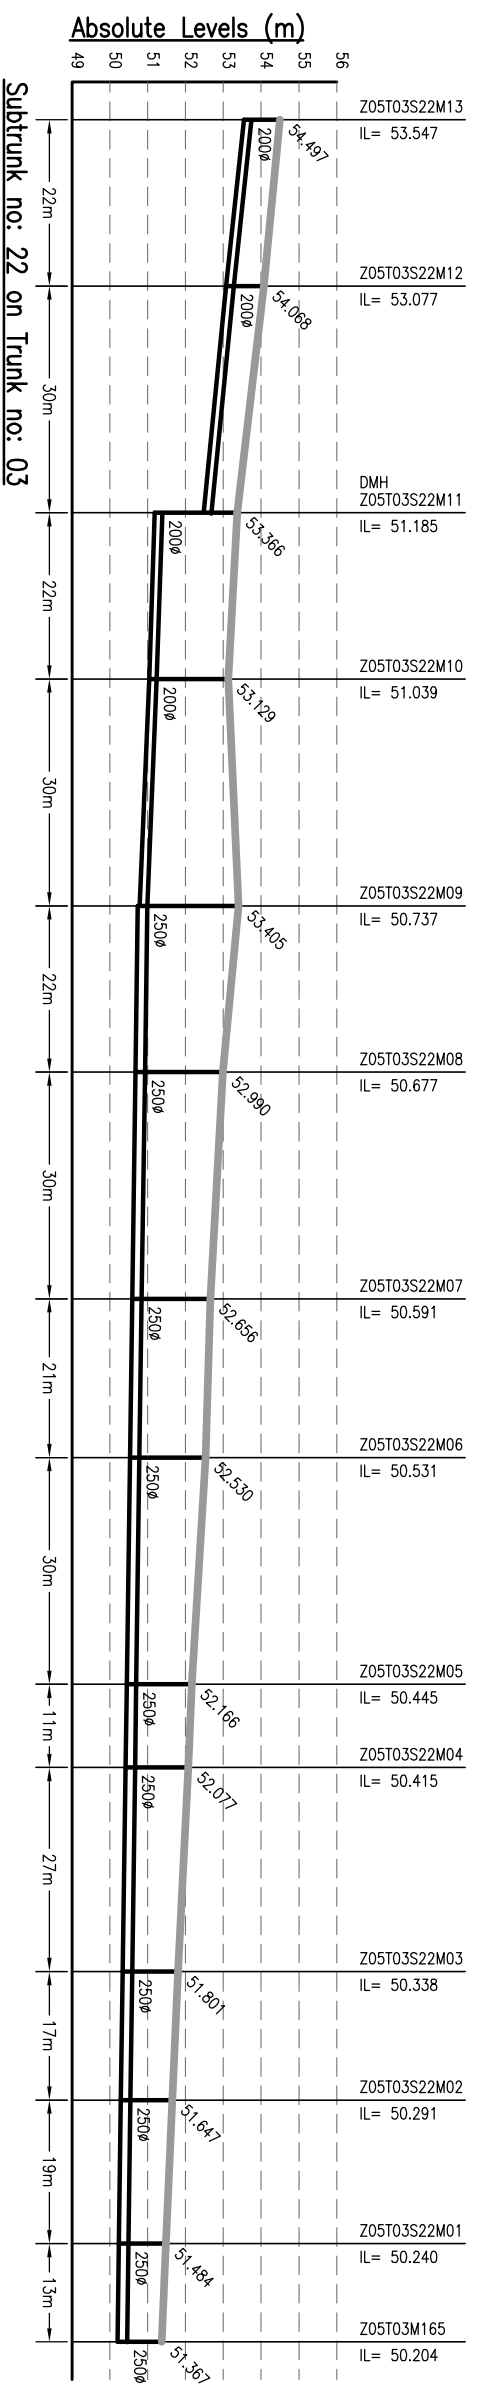

- NOTES:-**
1. THIS DRAWING IS TO BE READ IN CONJUNCTION WITH ALL OTHER RELEVANT DRAWINGS. ANY DISCREPANCIES, ERRORS OR OMISSIONS TO BE BROUGHT TO THE ATTENTION OF CONSULTANTS
  2. ALL DIMENSIONS TO BE CHECKED BEFORE COMMENCEMENT OF WORK ON SITE
  3. UNDER NO CIRCUMSTANCES SHOULD DIMENSIONS BE SCALED FROM THIS DRAWING.
  4. REFER DRAWING NO. TO 491 & 1092.01-PH-S-01 TO 491 FOR LOCATION OF MANHOLE AND OTHER DETAILS.

Drawing Base Reference:-  
**PMC WORK ORDER 3489, DATED 15 DECEMBER 2009.**

REV	DATE	NAME	DESCRIPTION	CHKD
00	MAY'13	SKS	DRAFT DPR SUBMISSION	RP

**AMENDMENTS**

**NOTICE:-**  
 THIS DRAWING IS PROPERTY OF MEINHARDT (SINGAPORE) PTE. LTD. AND IS NOT TO BE REPRODUCED OR TRANSMITTED IN ANY FORM OR BY ANY MEANS, ELECTRONIC OR MECHANICAL, INCLUDING PHOTOCOPYING, RECORDING, OR BY ANY INFORMATION STORAGE AND RETRIEVAL SYSTEM, WITHOUT THE WRITTEN PERMISSION OF MEINHARDT (SINGAPORE) PTE. LTD. PART OR WHOLE IS NOT PERMITTED.

**CLIENT:-**

**BIHAR URBAN INFRASTRUCTURE DEVELOPMENT CORPORATION**

303 Marina Tower, 30th Floor, 100101, Singapore  
 Phone: +65 6722 0101, Fax: +65 6722 0103  
 Website: [www.bidc.govt.nic.in](http://www.bidc.govt.nic.in)

**PROJECT:-**  
 PREPARATION OF DETAILED PROJECT REPORTS (DPRs) & BID DOCUMENTS;  
 TENDERING FOR EXECUTION;  
 CONSTRUCTION SUPERVISION & QUALITY CONTROL OF SEWERAGE & DRAINAGE PROJECTS OF PATNA UNDER JNNURM

**CONSULTANT:-**

**MEINHARDT**  
 MEINHARDT (SINGAPORE) PTE. LTD.  
 A-8, Sector-16, Noida-201301, India  
 P.O.: +91 120 2516165, Fax No.: +91 120 2515745  
 www.meinhardtgroup.com, Email: [info@meinhardtindia.com](mailto:info@meinhardtindia.com)




**DRAWING TITLE**  
 SEWERAGE L-SECTION OF SUBTRUNK ZONE-5, TRUNK-3 (STP)

**SCALE:-** H-1000, V-200

DISCIPLINE	DATE OF FIRST ISSUE	SHEET SIZE
REPORT		A3

BY	DATE
SKS	MAY 2013
JR	MAY 2013
RP	MAY 2013
CRR	MAY 2013

JOB NO.	DISCIPLINE	DRAWING NO.	REVISION
1092.01	PH	Z5-T3-S-01	00

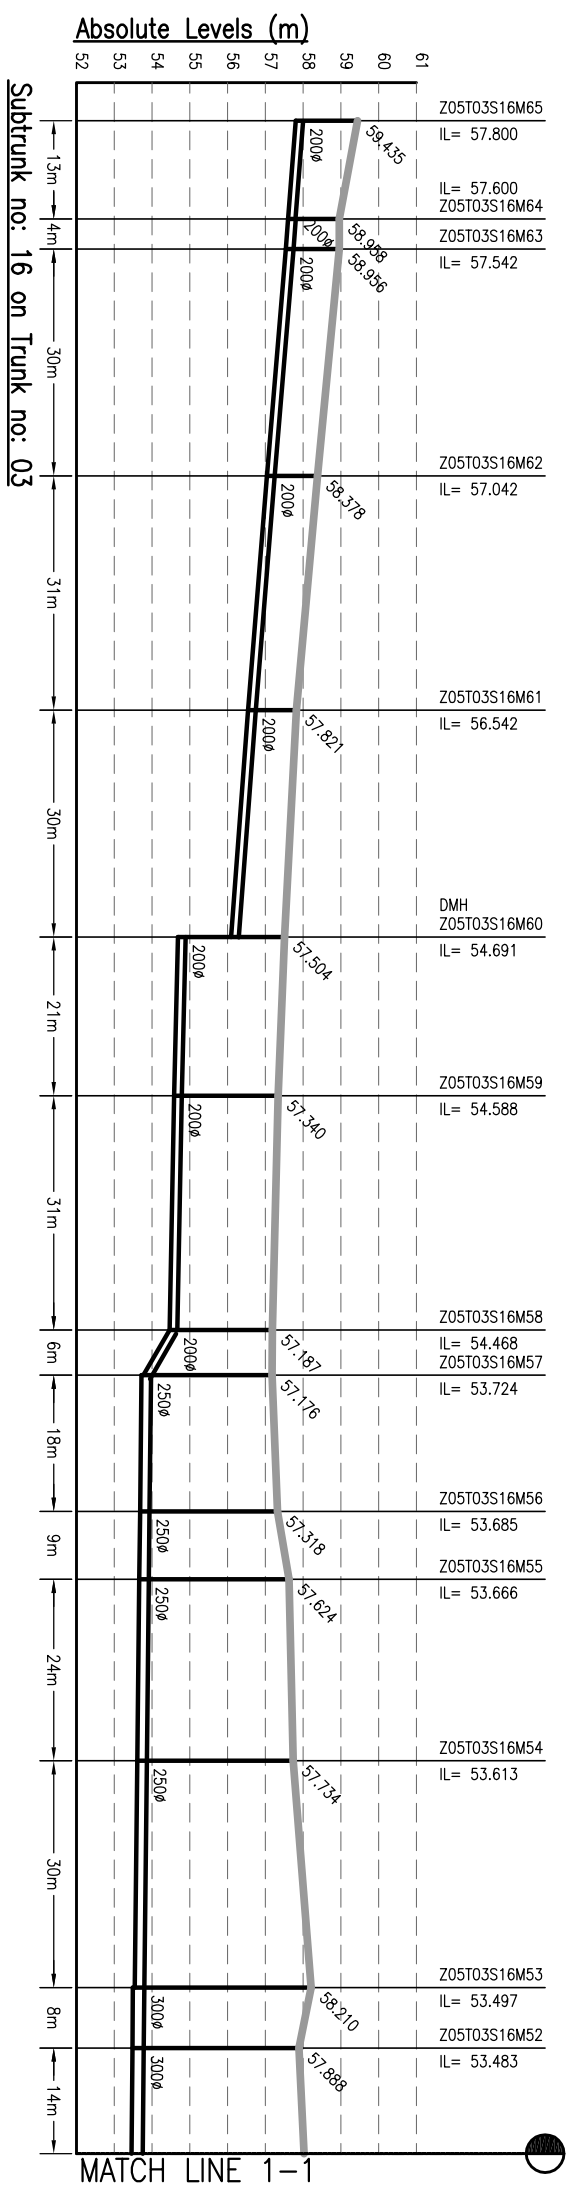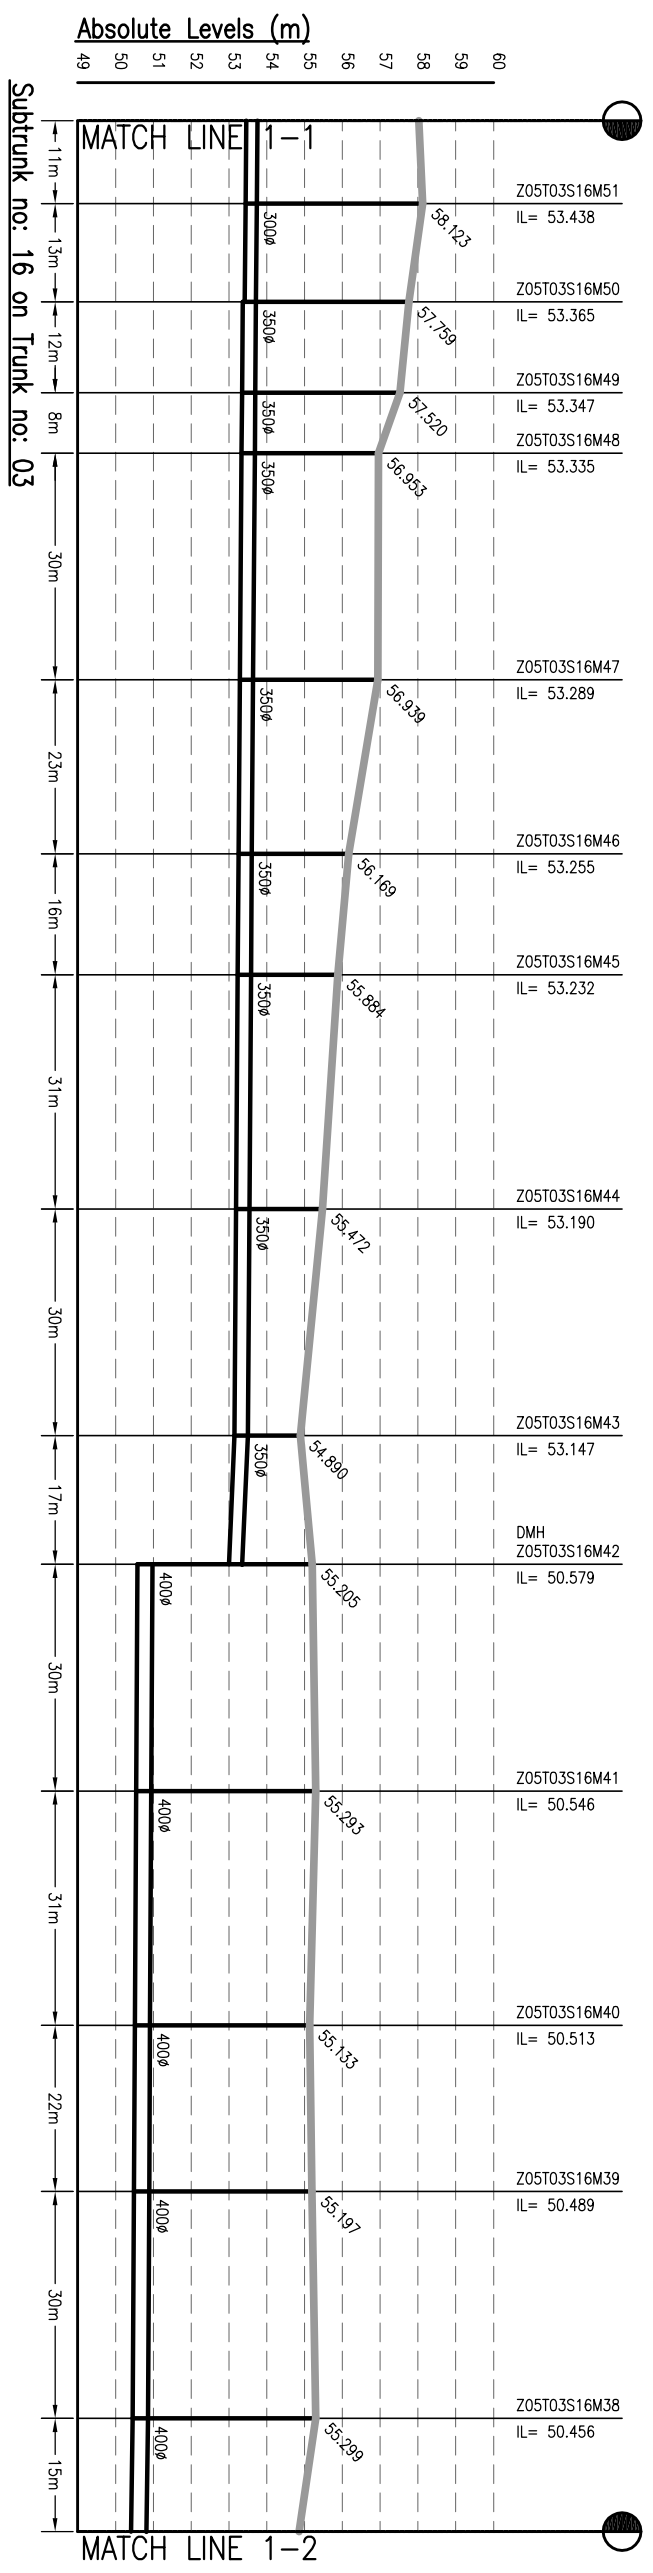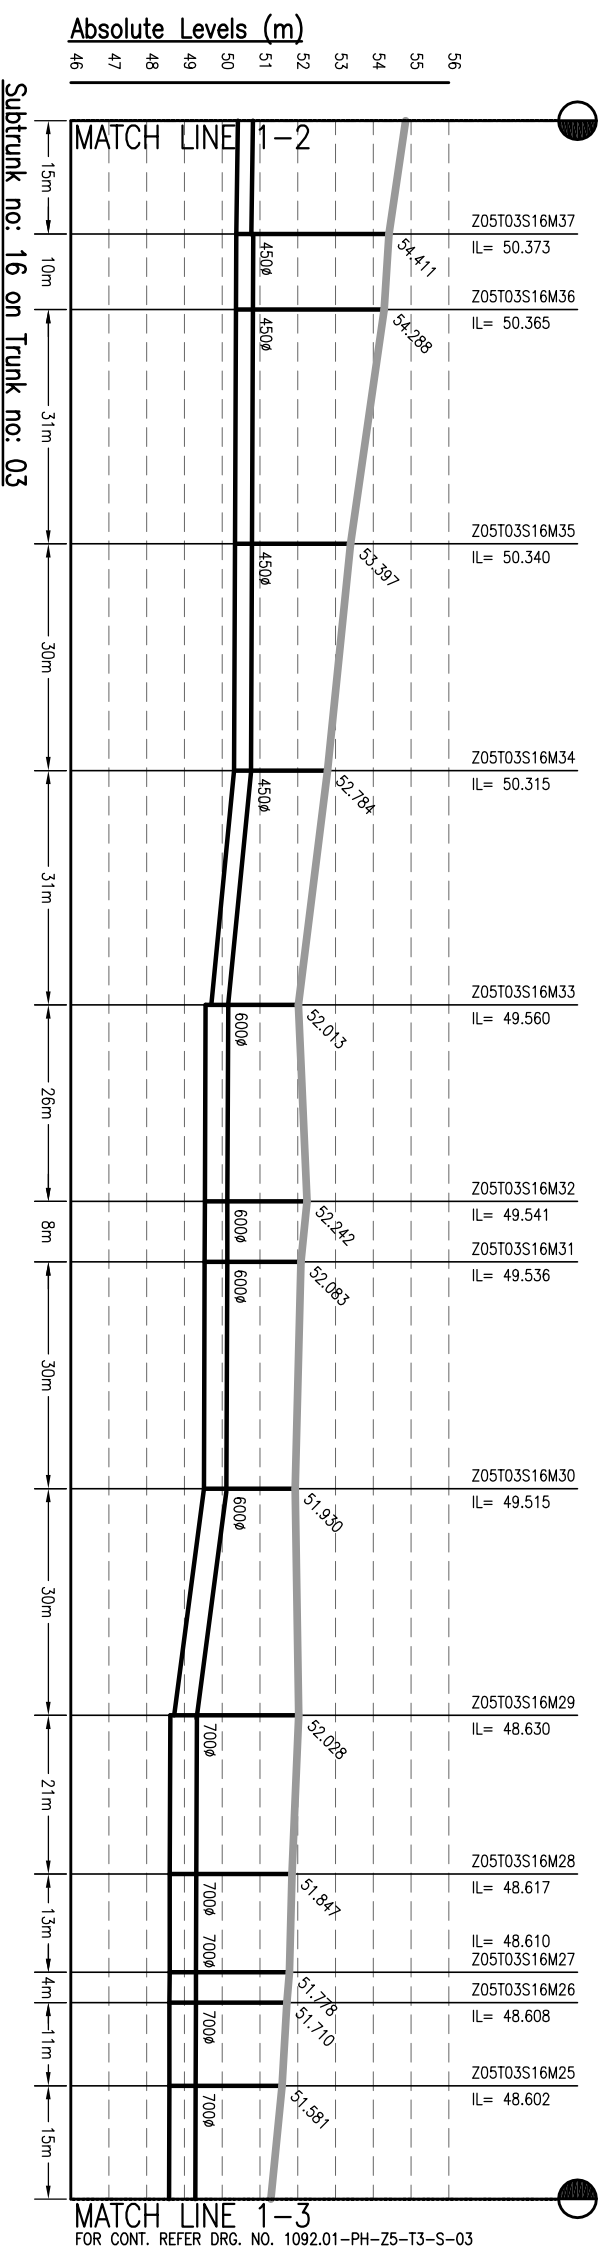

DATE PLOTTED: 04/05/2013 10:40:00 AM. PLOTTER: HP DesignJet 5000 Series. PLOTTER DRIVER: HP DesignJet 5000 Series.

**NOTES:-**

- THIS DRAWING IS TO BE READ IN CONJUNCTION WITH ALL OTHER RELEVANT DRAWINGS. ANY DISCREPANCIES, ERRORS OR OMISSIONS TO BE BROUGHT TO THE ATTENTION OF CONSULTANTS
- ALL DIMENSIONS TO BE CHECKED BEFORE COMMENCEMENT OF WORK ON SITE
- UNDER NO CIRCUMSTANCES SHOULD DIMENSIONS BE SCALED FROM THIS DRAWING.
- REFER DRAWING NO. TO 491 & 1092.01-PH-S-01 TO 491 FOR LOCATION OF MANHOLE AND OTHER DETAILS.

Drawing Base Reference:-  
**PMC WORK ORDER 3489, DATED 15 DECEMBER 2009.**

REV	DATE	NAME	DESCRIPTION	CHKD
00	MAY'13	SKS	DRAFT DPR SUBMISSION	RP

**AMENDMENTS**

**NOTICE:-**  
THIS DRAWING IS PROPERTY OF MEINHARDT (SINGAPORE) PTE. LTD. IT IS TO BE USED ONLY FOR THE PROJECT AND SITE SPECIFICALLY MENTIONED THEREIN. NO PART OR WHOLE IS TO BE REPRODUCED OR TRANSMITTED IN ANY FORM OR BY ANY MEANS, ELECTRONIC OR MECHANICAL, WITHOUT THE WRITTEN PERMISSION OF MEINHARDT (SINGAPORE) PTE. LTD.

CLIENT:-

303, Marina Tower,  
Singapore Tower,  
Singapore 049507  
Phone: +65 6722 0101, Fax: +65 6722 0103  
Website: [www.meinhardt.com](http://www.meinhardt.com)

**BIHAR**  
URBAN INFRASTRUCTURE  
DEVELOPMENT CORPORATION

**PREPARATION OF DETAILED PROJECT REPORTS (DPRS) & BID DOCUMENTS:**  
**TENDERING FOR EXECUTION:**  
**CONSTRUCTION SUPERVISION & QUALITY CONTROL OF SEWERAGE & DRAINAGE PROJECTS OF PATNA UNDER JNNURM**

CONSULTANT:-  
**MEINHARDT (SINGAPORE) PTE. LTD.**  
A-8, Sector-16, Noida-201301, India  
Ph.: +91 120 2516165, Fax No.: +91 120 2515745  
[www.meinhardtdr.com](http://www.meinhardtdr.com), Email: [info@meinhardtdr.com](mailto:info@meinhardtdr.com)

DRAWING TITLE  
**SEWERAGE**  
**L-SECTION OF SUBTRUNK**  
**ZONE-5, TRUNK-3 (STP)**  
(PART - 2 OF 13)

PURPOSE OF ISSUE  
DRAFT DETAILED PROJECT REPORT

BY	DATE OF FIRST ISSUE
SKS	MAY 2013

CHECKED  
DESIGNED  
APPROVED

DISCIPLINE	DRAWING NO.	REVISION
PH	Z5-T3-S-02	00














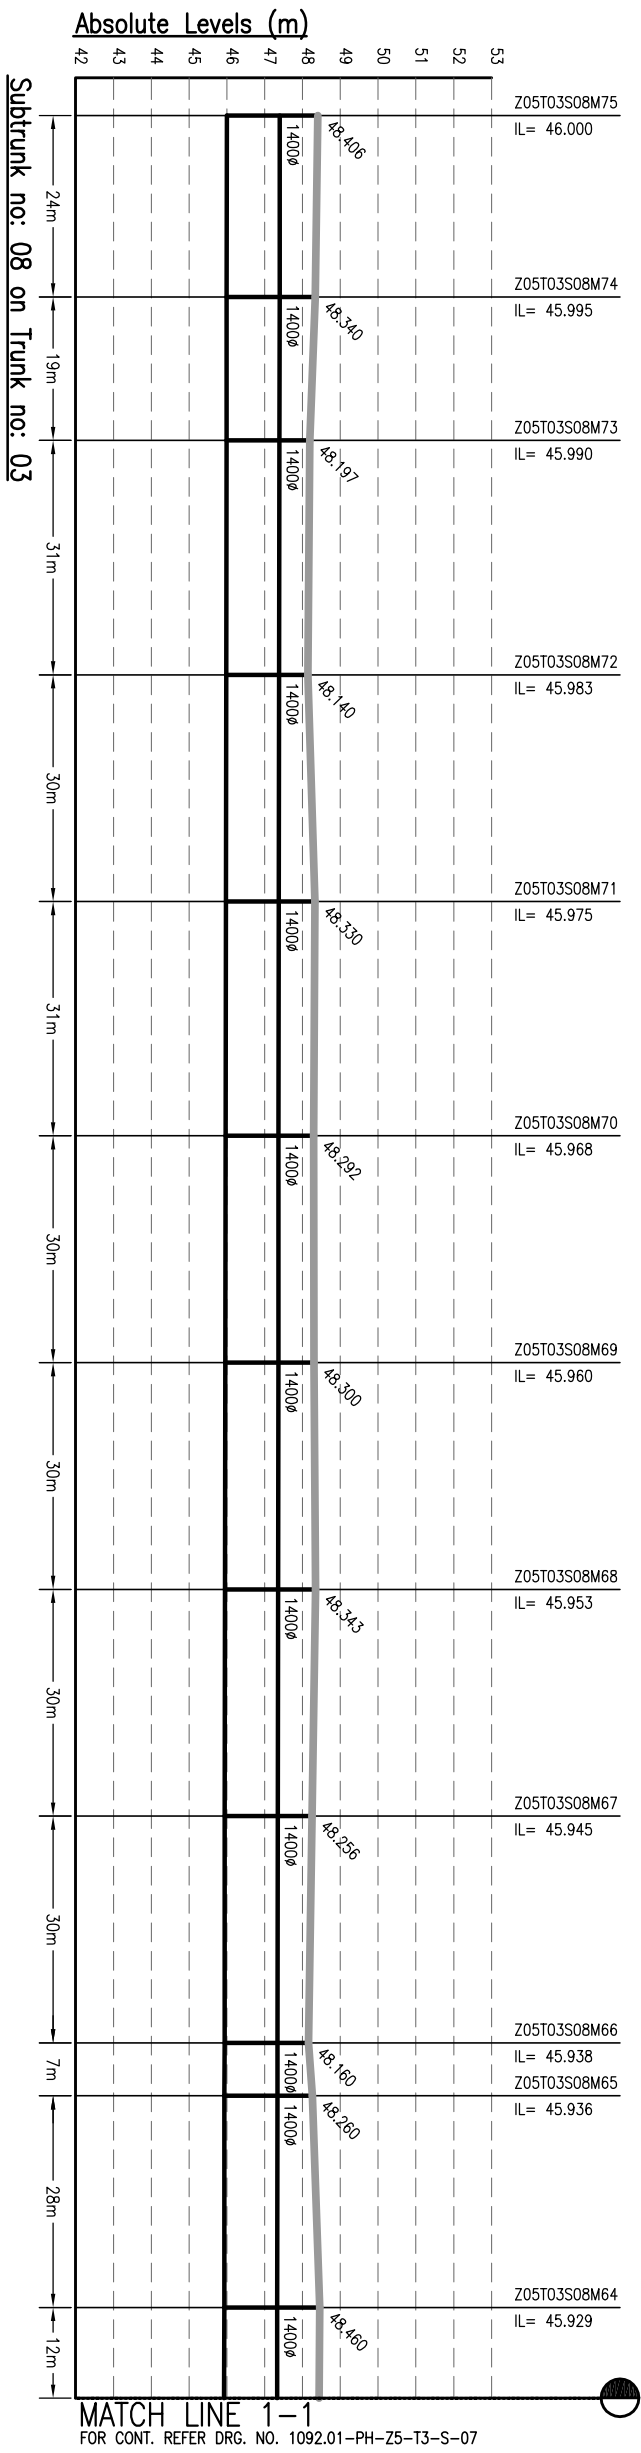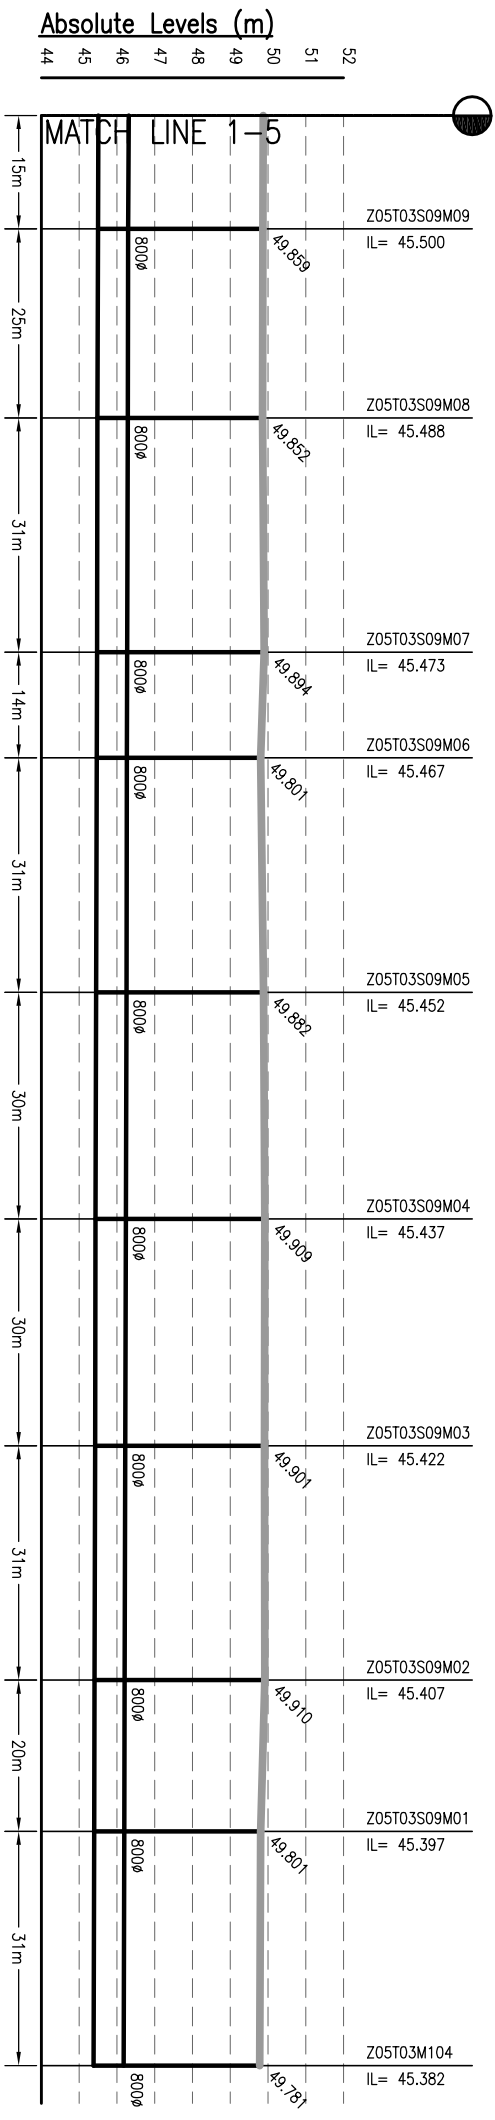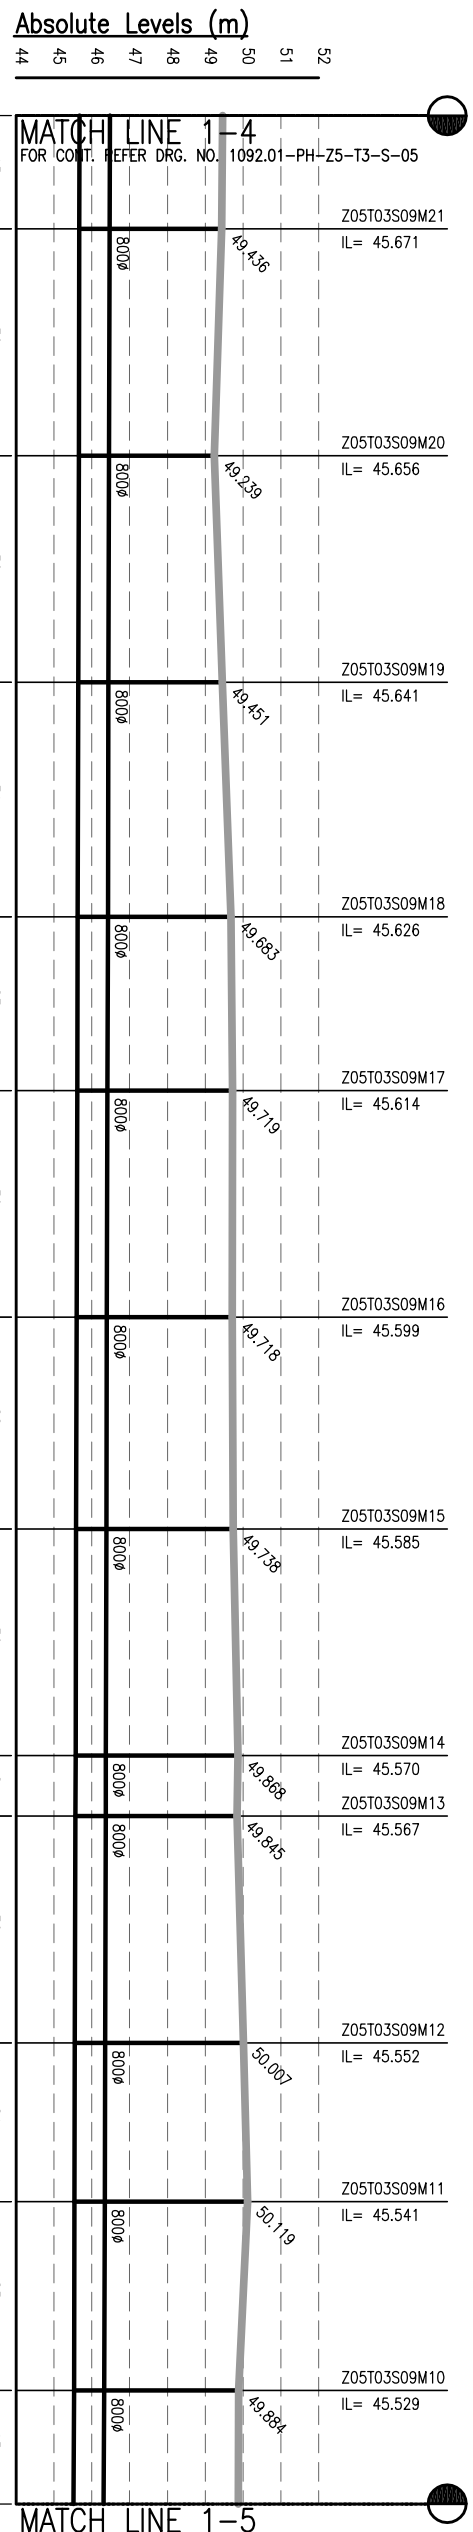

- NOTES:-**
1. THIS DRAWING IS TO BE READ IN CONJUNCTION WITH ALL OTHER RELEVANT DRAWINGS. ANY DISCREPANCIES, ERRORS OR OMISSIONS TO BE BROUGHT TO THE ATTENTION OF CONSULTANTS
  2. ALL DIMENSIONS TO BE CHECKED BEFORE COMMENCEMENT OF WORK ON SITE
  3. UNDER NO CIRCUMSTANCES SHOULD DIMENSIONS BE SCALED FROM THIS DRAWING.
  4. REFER DRAWING NO. TO 491 & 1092.01-PH-S-01 TO 491 FOR LOCATION OF MANHOLE AND OTHER DETAILS.

Drawing Base Reference:-  
**PAC WORK ORDER 3489, DATED 15 DECEMBER 2009.**

REV	DATE	NAME	DESCRIPTION	CHKD
00	MAY'13	SKS	DRAFT DRR SUBMISSION	RP

**AMENDMENTS**

**NOTICES:-**  
 THIS DRAWING IS PROPERTY OF MEINHARDT (SINGAPORE) PTE. LTD. IT IS TO BE USED ONLY FOR THE PROJECT AND SITE SPECIFICALLY MENTIONED IN THE DRAWING. NO PART OR WHOLE IS NOT PERMITTED TO BE REPRODUCED OR COPIED IN ANY MANNER WITHOUT THE WRITTEN PERMISSION OF MEINHARDT (SINGAPORE) PTE. LTD.






**CLIENT:-**  
 BIHAR  
 URBAN INFRASTRUCTURE  
 DEVELOPMENT CORPORATION  
 303 Malabar Tower, 4th Floor,  
 Plot No. 106/2/2010/01, Sakinaka, (081) 2210103  
 Website: [www.uidc.gov.in](http://www.uidc.gov.in)

**PROJECT:-**  
 PREPARATION OF DETAILED  
 PROJECT REPORTS (DPRs) & BID  
 DOCUMENTS;  
 TENDERING FOR EXECUTION;  
 CONSTRUCTION SUPERVISION &  
 QUALITY CONTROL OF SEWERAGE &  
 DRAINAGE PROJECTS OF PATNA  
 UNDER JNNURM

**CONSULTANT:-**  
**MEINHARDT**  
 MEINHARDT (SINGAPORE) PTE. LTD.  
 A-8, Sector-16, Noida-201301, India  
 Ph.: +91 120 2516165, Fax No.: +91 120 2515745  
 www.meinhardtgroup.com, Email: [info@meinhardtindia.com](mailto:info@meinhardtindia.com)

**DRAWING TITLE**  
 SEWERAGE  
 L-SECTION OF SUBTRUNK  
 ZONE-5, TRUNK-3 (STP)  
 (PART - 6 OF 13)

PURPOSE OF ISSUE		SCALE :- H-1000, V-200	
DRAFT DETAILED PROJECT REPORT	BY	SHEET SIZE :- A3	DATE OF FIRST ISSUE
DRAWN	SKS	MAY 2013	
DESIGNED	JR	MAY 2013	
CHECKED	RP	MAY 2013	
APPROVED	CRR	MAY 2013	
JOB NO.	DISCIPLINE	DRAWING NO.	REVISION
1092.01	PH	Z5-T3-S-06	00

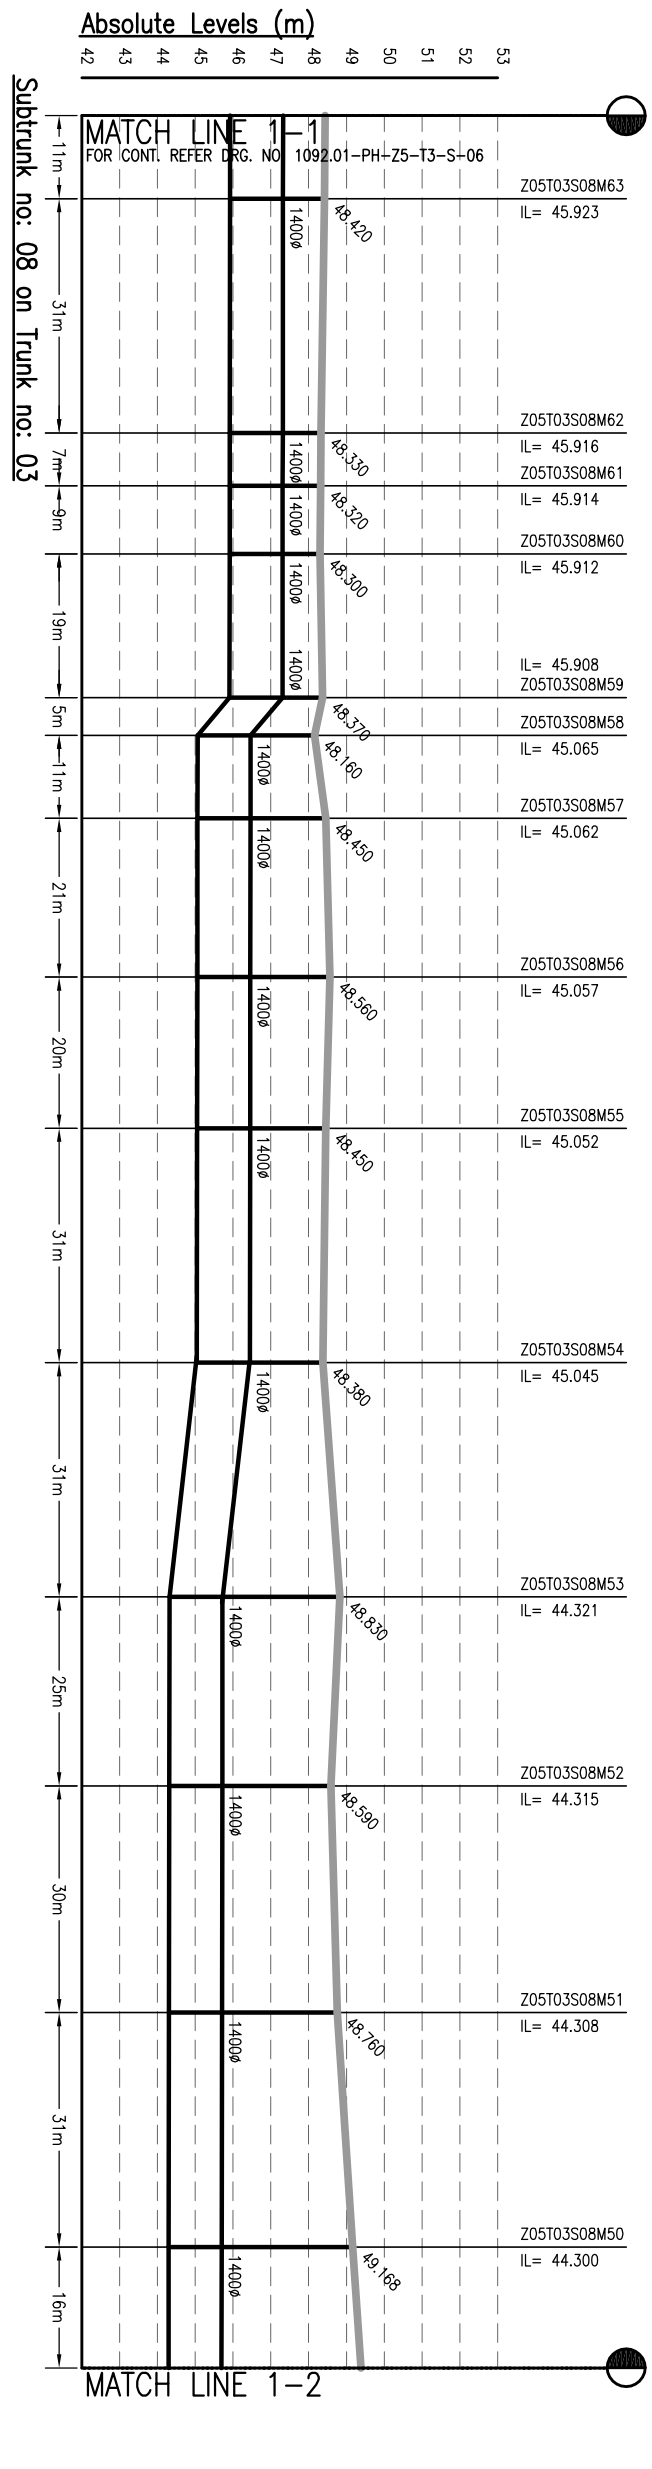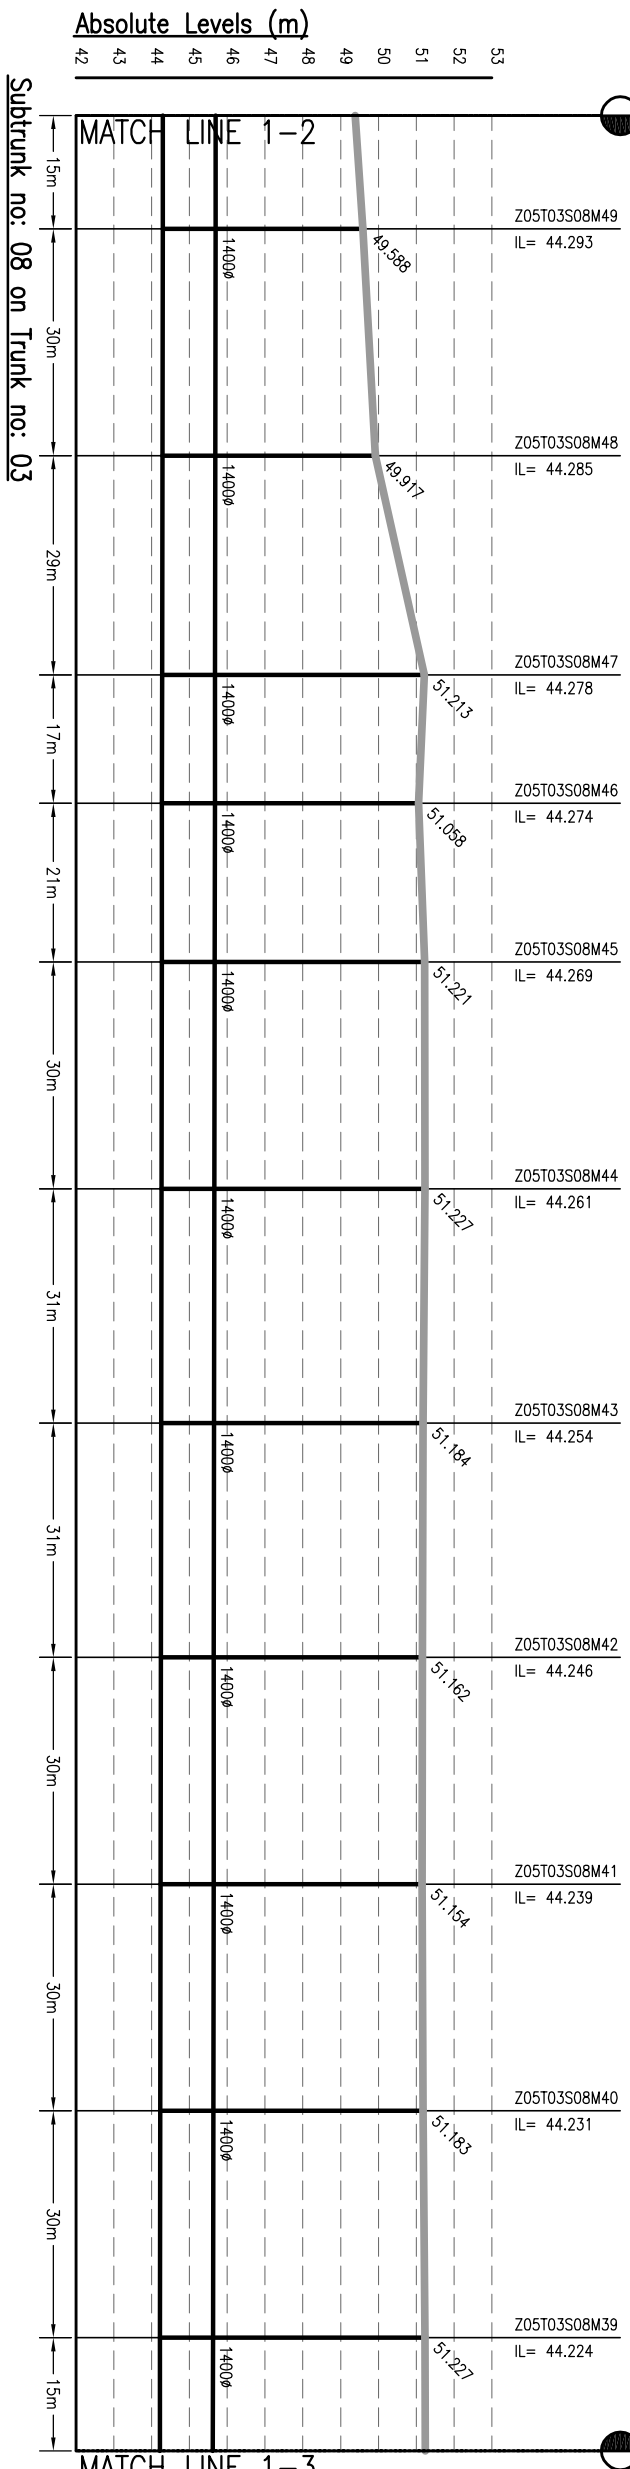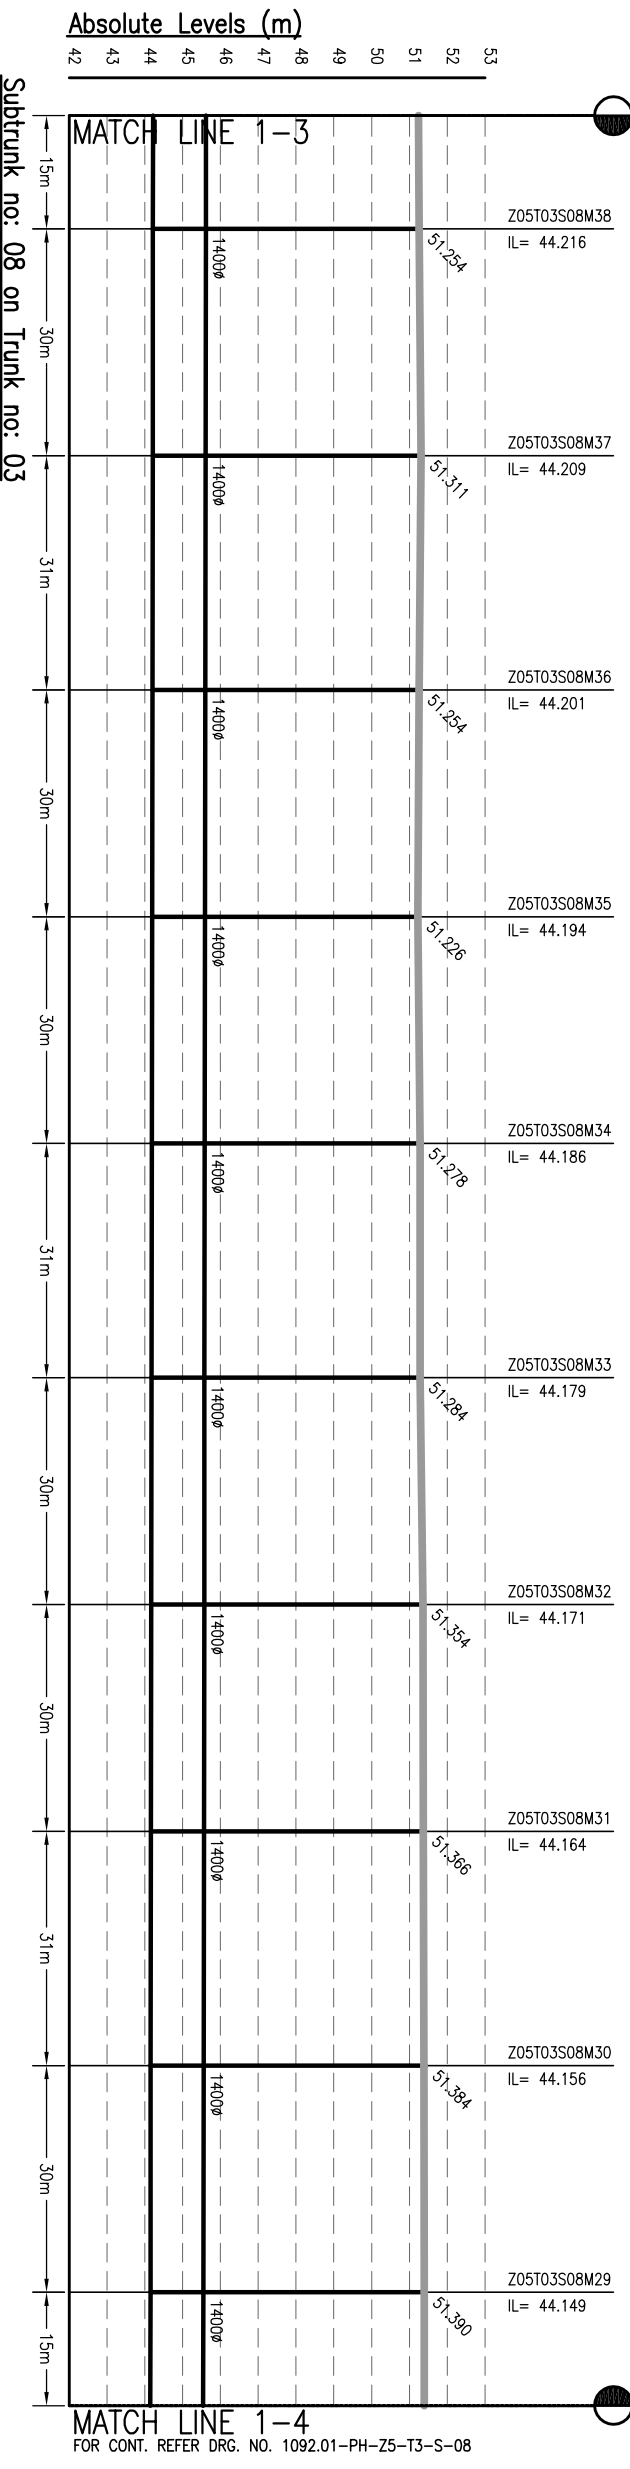

**NOTES:-**

- THIS DRAWING IS TO BE READ IN CONJUNCTION WITH ALL OTHER RELEVANT DRAWINGS. ANY DISCREPANCIES, ERRORS OR OMISSIONS TO BE BROUGHT TO THE ATTENTION OF CONSULTANTS
- ALL DIMENSIONS TO BE CHECKED BEFORE COMMENCEMENT OF WORK ON SITE
- UNDER NO CIRCUMSTANCES SHOULD DIMENSIONS BE SCALED FROM THIS DRAWING.
- REFER DRAWING NO. TO 491 & 1092.01-PH-S-01 TO 491 FOR LOCATION OF MANHOLE AND OTHER DETAILS.

Drawing Base Reference:-  
**PHC WORK ORDER 3499, DATED 15 DECEMBER 2009.**

REV	DATE	NAME	DESCRIPTION	CHKD
00	MAY'13	SNS	DRAFT DPR SUBMISSION	RP

**AMENDMENTS**

**NOTICES:-**  
 THIS DRAWING IS PROPERTY OF MEINHARDT (SINGAPORE) PTE. LTD. IT IS TO BE USED ONLY FOR THE PROJECT AND SITE SPECIFIC FOR WHICH IT IS PREPARED. NO PART OR WHOLE IS NOT PERMITTED TO BE REPRODUCED OR TRANSMITTED IN ANY FORM OR BY ANY MEANS, ELECTRONIC OR MECHANICAL, INCLUDING PHOTOCOPYING, RECORDING, OR BY ANY INFORMATION STORAGE AND RETRIEVAL SYSTEM.

**CLIENT:-**

BIHAR  
 URBAN INFRASTRUCTURE  
 DEVELOPMENT CORPORATION

303, Malabar Tower, 4th Floor,  
 Plot No. 106/2/2010/01, Ex. - 08(12)2010/03  
 Wazirpur, New Delhi-110029

**PROJECT:-**  
 PREPARATION OF DETAILED  
 PROJECT REPORTS (DPRS) & BID  
 DOCUMENTS;  
 TENDERING FOR EXECUTION;  
 CONSTRUCTION SUPERVISION &  
 QUALITY CONTROL OF SEWERAGE &  
 DRAINAGE PROJECTS OF PATNA  
 UNDER JNUURM

**CONSULTANT:-**

**MEINHARDT**  
 MEINHARDT (SINGAPORE) PTE. LTD.  
 A-8, Sector-16, Noida-201301, India  
 Ph.:- +91 120 2516165, Fax No.:- +91 120 2515745  
 www.meinhardtgroup.com, Email:- hno@meinhardtdelhi.com

DRAWING TITLE  
**SEWERAGE**  
**L-SECTION OF SUBTRUNK**  
**ZONE-5, TRUNK-3 (STP)**  
 (PART - 7 OF 13)




PURPOSE OF ISSUE  
 DRAFT DETAILED PROJECT REPORT

SCALE :- H-1000, V-200

SHEET SIZE :- A3

BY	DATE OF FIRST ISSUE
SNS	MAY 2013
JR	MAY 2013
RP	MAY 2013
CRR	MAY 2013

JOB NO.	DISCIPLINE	DRAWING NO.	REVISION
1092.01	PH	Z5-T3-S-07	00

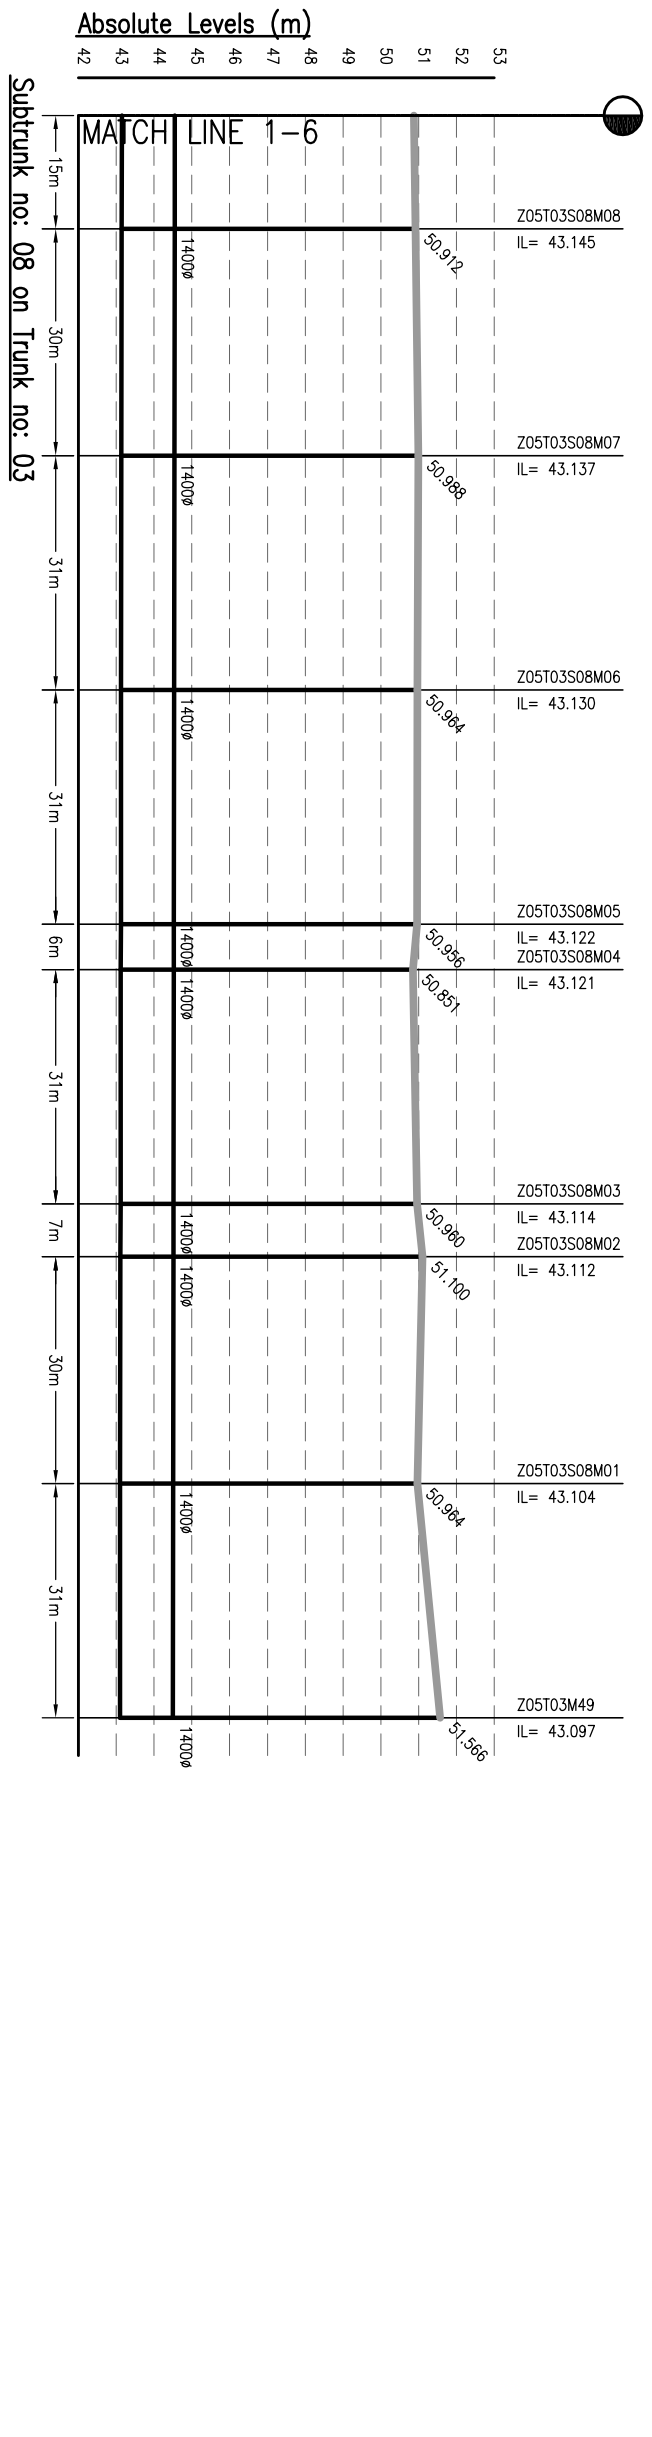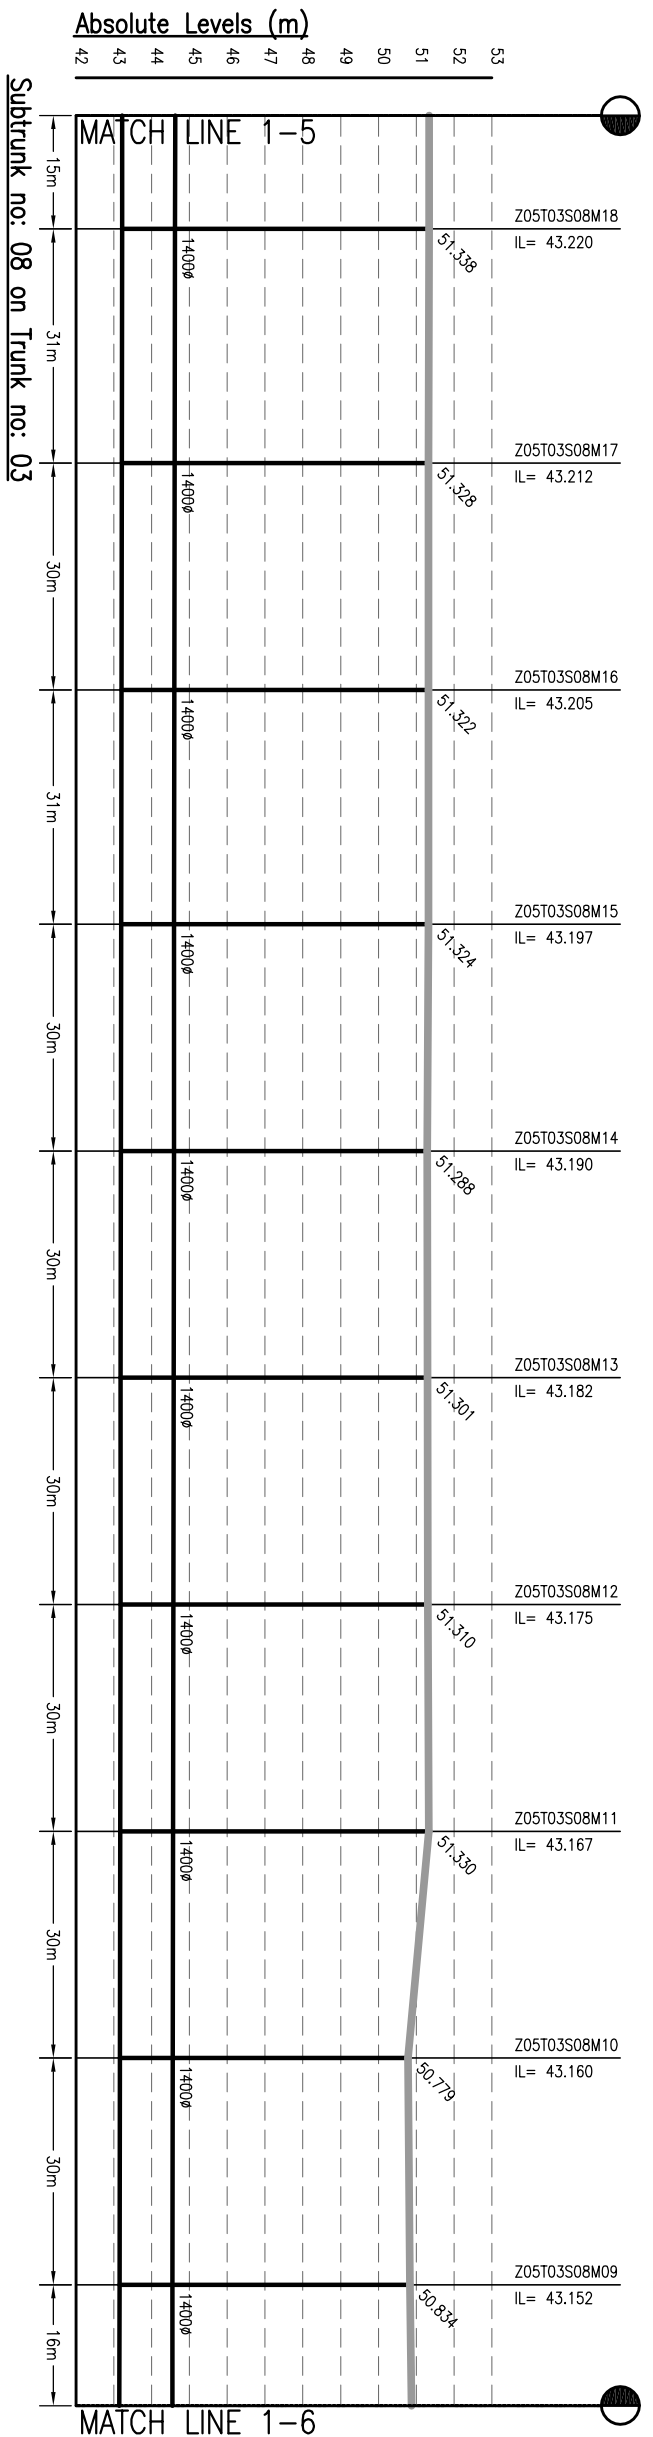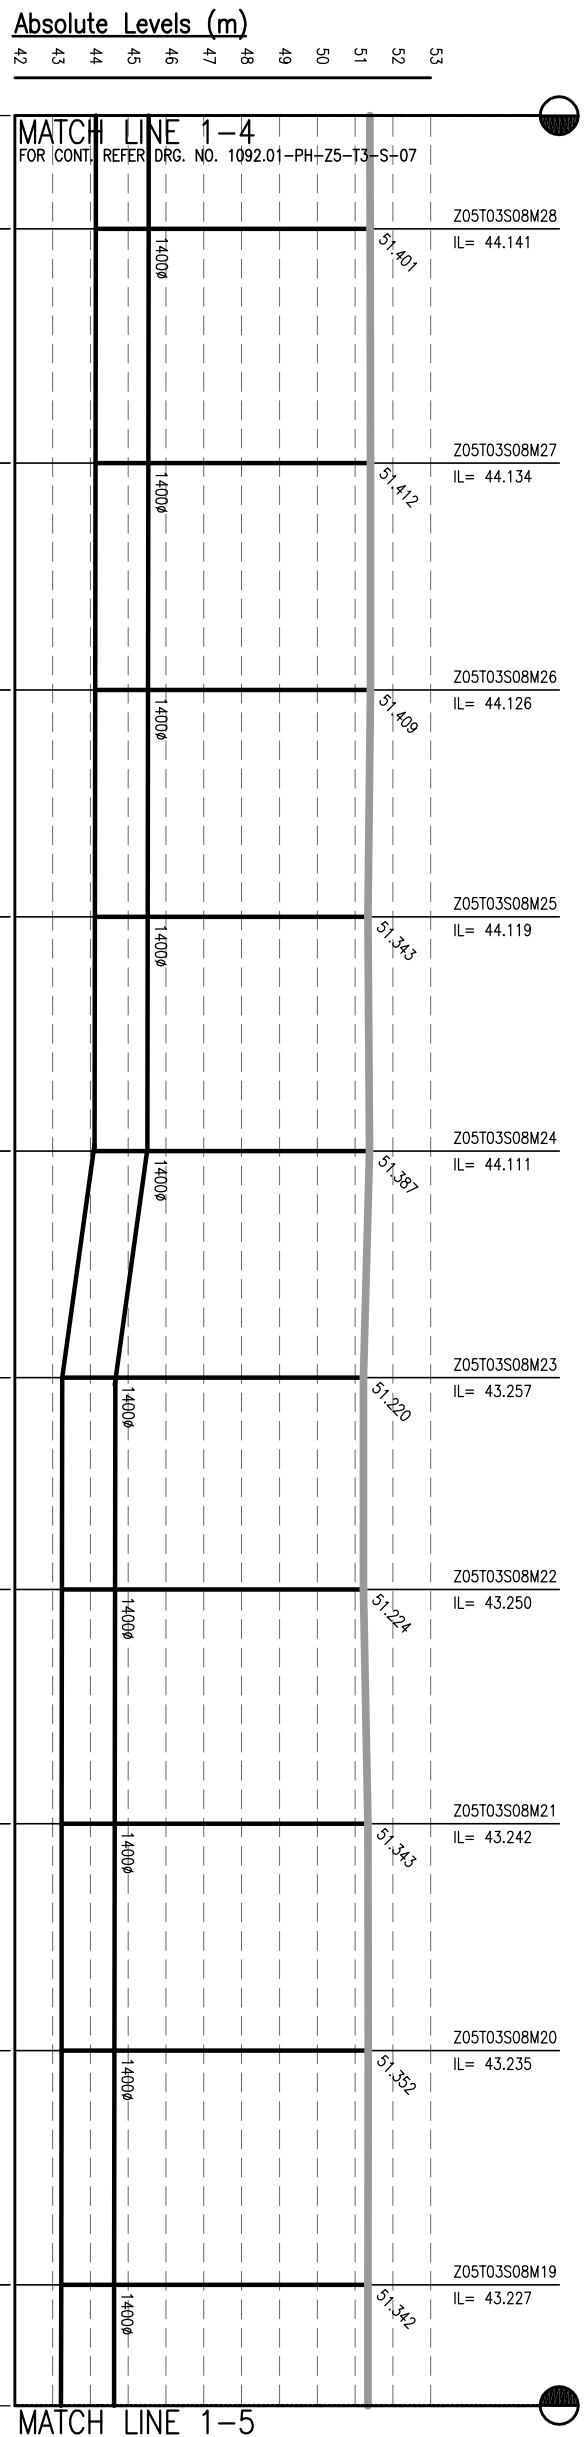

**NOTES:-**

1. THIS DRAWING IS TO BE READ IN CONJUNCTION WITH ALL OTHER RELEVANT DRAWINGS. ANY DISCREPANCIES, ERRORS OR OMISSIONS TO BE BROUGHT TO THE ATTENTION OF CONSULTANTS
2. ALL DIMENSIONS TO BE CHECKED BEFORE COMMENCEMENT OF WORK ON SITE
3. UNDER NO CIRCUMSTANCES SHOULD DIMENSIONS BE SCALED FROM THIS DRAWING.
4. REFER DRAWING NO. TO 491 & 1092.01-PH-S-01 TO 491 FOR LOCATION OF MANHOLE AND OTHER DETAILS.

Drawing Base Reference:  
**PHC WORK ORDER 3489, DATED 15 DECEMBER 2009.**

REV	DATE	NAME	DESCRIPTION	CHKD
00	MAY'13	SKS	DRAFT DPR SUBMISSION	RP

**AMENDMENTS**

NOTICE:- THIS DRAWING IS PROPERTY OF MEINHARDT (SINGAPORE) PTE. LTD. AND IS NOT TO BE REPRODUCED OR COPIED IN ANY MANNER WITHOUT THE WRITTEN PERMISSION OF MEINHARDT (SINGAPORE) PTE. LTD. PART OR WHOLE IS NOT PERMITTED.

CLIENT:-

**BIHAR**  
URBAN INFRASTRUCTURE DEVELOPMENT CORPORATION

303 Malabar Tower, 4th Floor, Plot No. 10, Sector-16, Noida-201301, India  
Phone: +91 201 2516165, Fax: +91 201 2515745  
Website: [www.bicdc.com](http://www.bicdc.com)

PROJECT:-  
**PREPARATION OF DETAILED PROJECT REPORTS (DPRS) & BID DOCUMENTS;  
TENDERING FOR EXECUTION;  
CONSTRUCTION SUPERVISION & QUALITY CONTROL OF SEWERAGE & DRAINAGE PROJECTS OF PATNA UNDER JNNURM**

CONSULTANT:-  
**MEINHARDT (SINGAPORE) PTE. LTD.**  
A-8, Sector-16, Noida-201301, India  
Ph.: +91 201 2516165, Fax No.: +91 201 2515745  
[www.meinhardtgroup.com](http://www.meinhardtgroup.com), Email: [info@meinhardtindia.com](mailto:info@meinhardtindia.com)

**MEINHARDT**

DRAWING TITLE  
**SEWERAGE  
L-SECTION OF SUBTRUNK  
ZONE-5, TRUNK-3 (STP)**  
(PART - 8 OF 13)

PURPOSE OF ISSUE  
DRAFT DETAILED PROJECT REPORT




BY	DATE OF FIRST ISSUE	SHEET SIZE
SKS	MAY 2013	A3

SCALE: H-1000, V-200

DESIGNED	CHECKED	APPROVED	DISCIPLINE	REVISION
JR	RP	CRR	PH	00

JOB NO. 1092.01  
DRAWING NO. Z5-T3-S-08



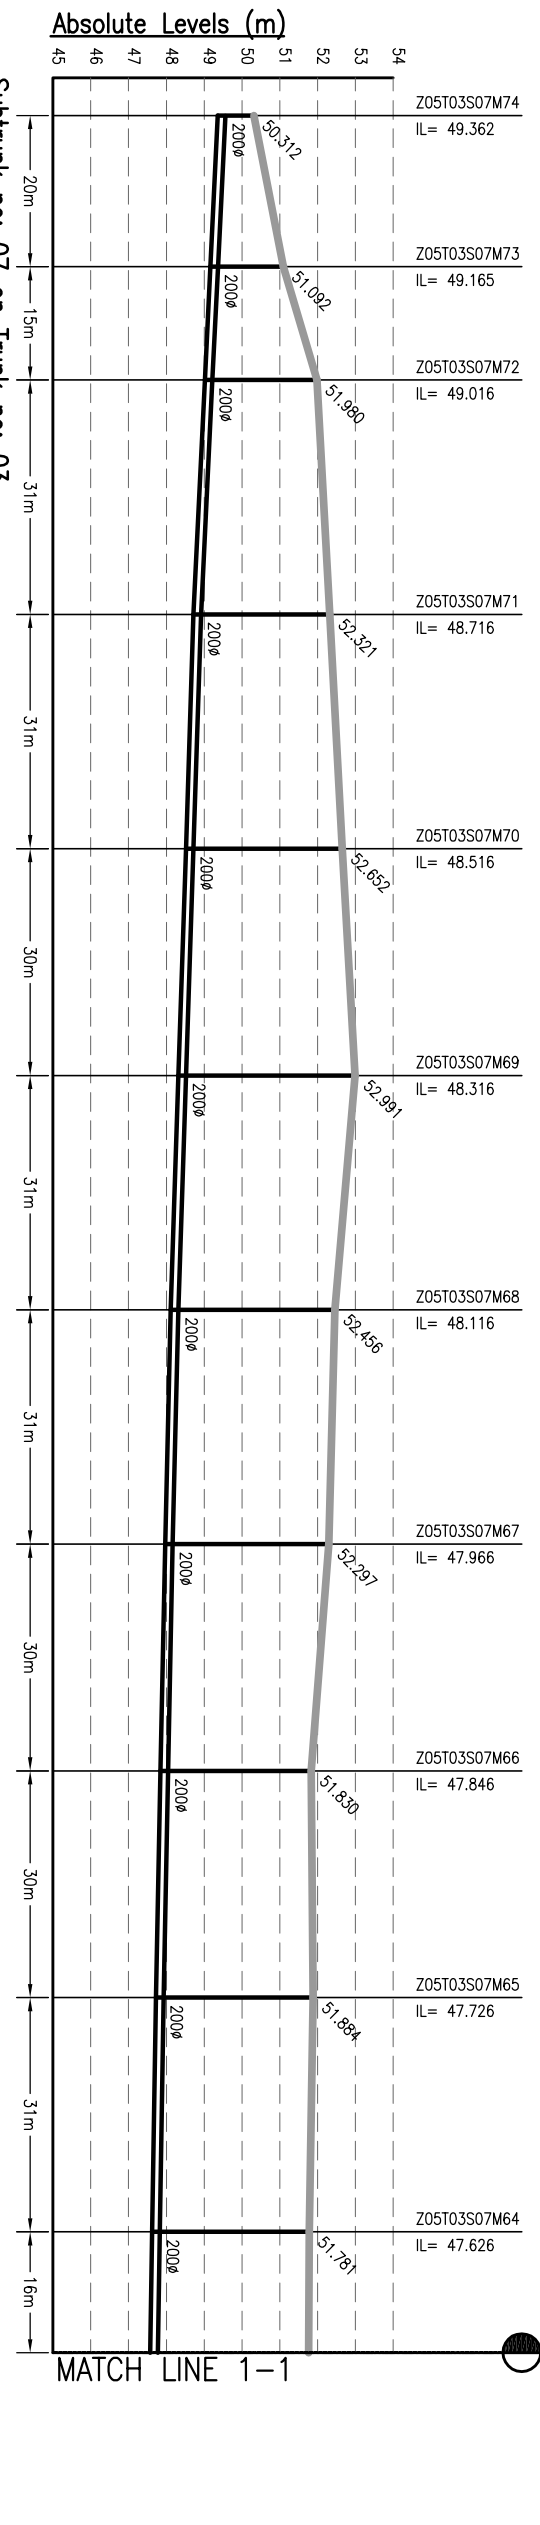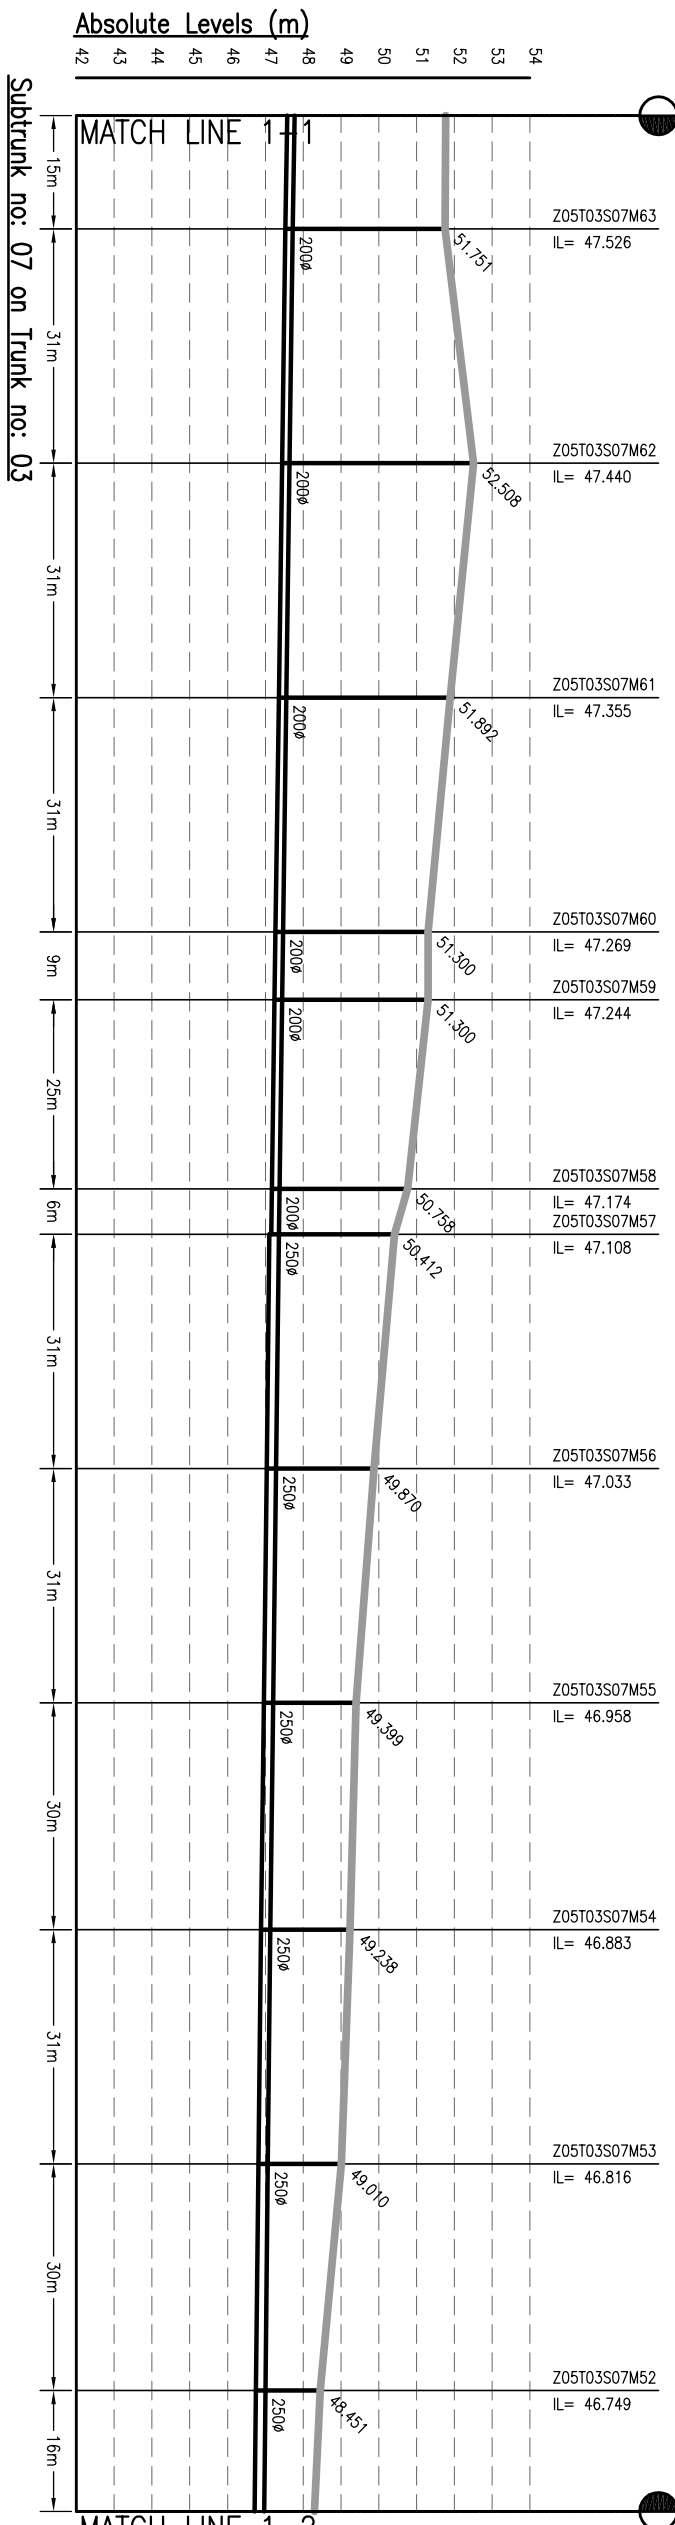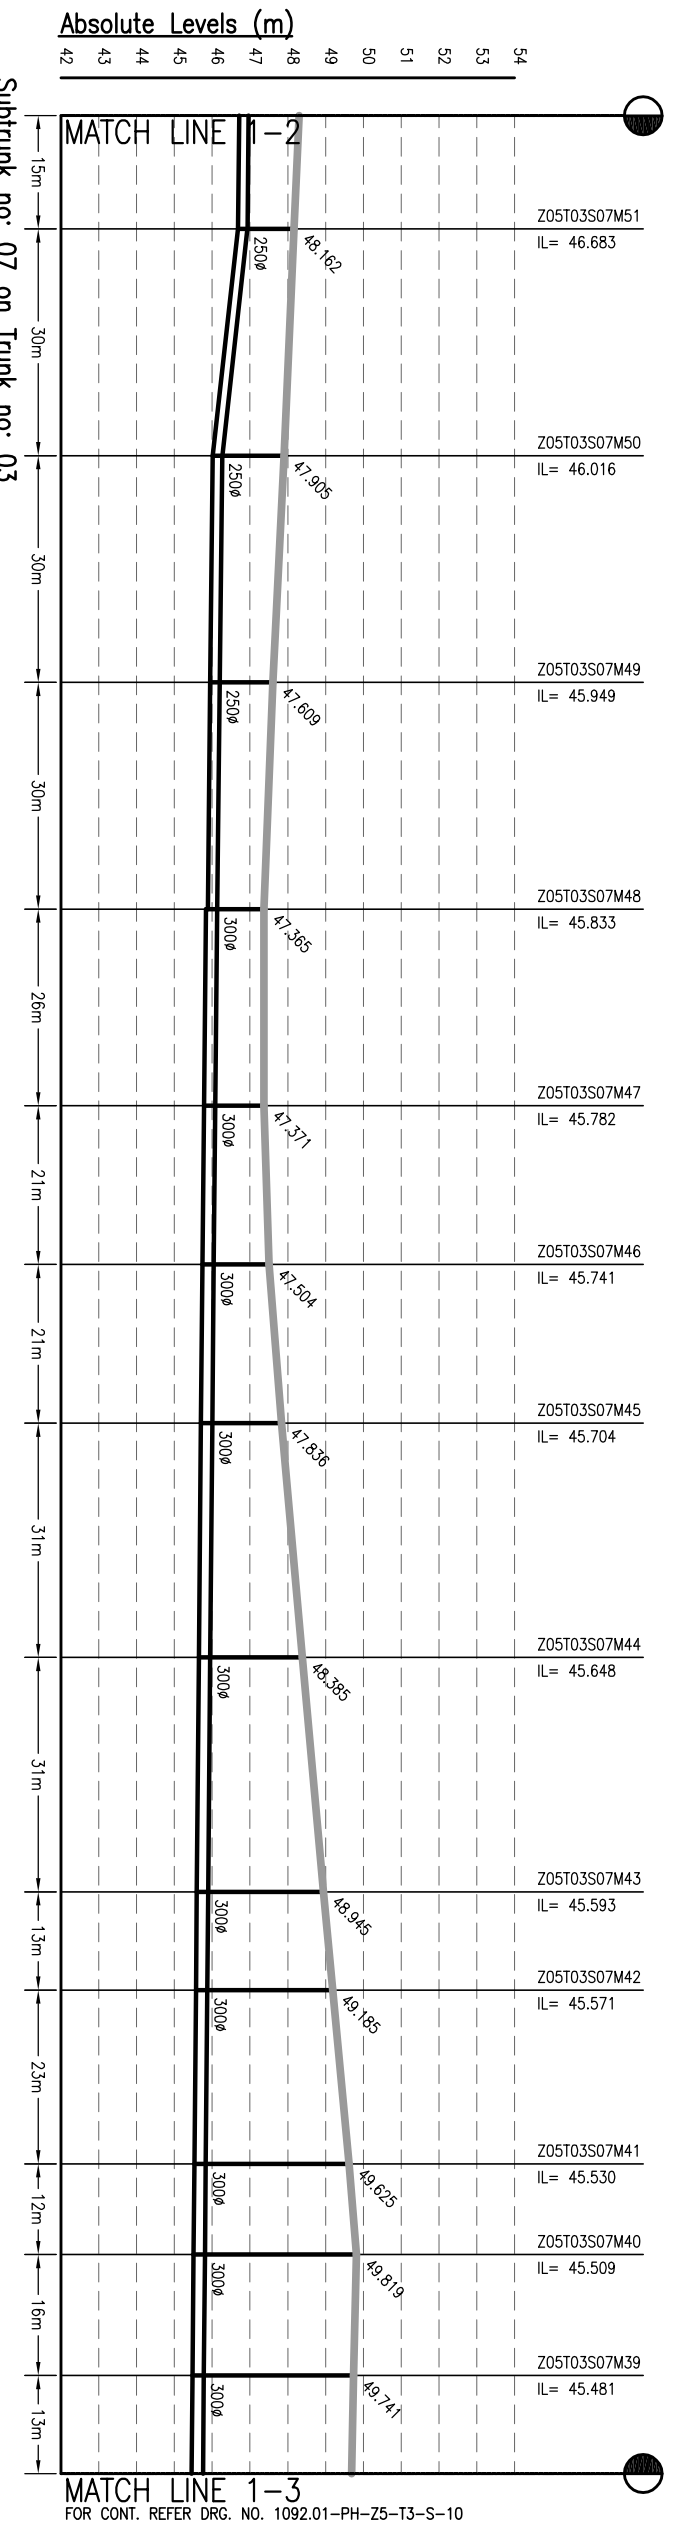

MATCH LINE 1-3  
FOR CONT. REFER DRG. NO. 1092.01-PH-Z5-T3-S-10

MATCH LINE 1-2

MATCH LINE 1-1

**NOTES:-**

1. THIS DRAWING IS TO BE READ IN CONJUNCTION WITH ALL OTHER RELEVANT DRAWINGS. ANY DISCREPANCIES, ERRORS OR OMISSIONS TO BE BROUGHT TO THE ATTENTION OF CONSULTANTS
2. ALL DIMENSIONS TO BE CHECKED BEFORE COMMENCEMENT OF WORK ON SITE
3. UNDER NO CIRCUMSTANCES SHOULD DIMENSIONS BE SCALED FROM THIS DRAWING.
4. REFER DRAWING NO. TO 491 & 1092.01-PH-S-01 TO 491 & FOR LOCATION OF MANHOLE AND OTHER DETAILS.


Drawing Base Reference:-  
**PAC WORK ORDER 3489, DATED 15 DECEMBER 2009.**

REV	DATE	NAME	DESCRIPTION	CHKD
00	MAY'13	SNS	DRAFT DPR SUBMISSION	RP

**AMENDMENTS**

NOTES:- THIS DRAWING IS PROPERTY OF MEINHARDT (SINGAPORE) PTE. LTD. AND IS NOT TO BE REPRODUCED OR TRANSMITTED IN ANY FORM OR BY ANY MEANS, ELECTRONIC OR MECHANICAL, WITHOUT THE WRITTEN PERMISSION OF MEINHARDT (SINGAPORE) PTE. LTD. PART OR WHOLE IS NOT PERMITTED.

CLIENT:-

  
**BIHAR URBAN INFRASTRUCTURE DEVELOPMENT CORPORATION**

303, Malabar Towers, 10th Floor, Plot No. 10, Sector-16, Noida-201301, India  
 Phone: +91 120 2516165, Fax: +91 120 2515745  
 www.meinhardtgroup.com, Email: info@meinhardtdia.com

**MEINHARDT**  
 MEINHARDT (SINGAPORE) PTE. LTD.  
 A-8, Sector-16, Noida-201301, India  
 P.O.:- +91 120 2516165, Fax No.:- +91 120 2515745  
 www.meinhardtgroup.com, Email:- info@meinhardtdia.com

CONSULTANT:-

**PREPARATION OF DETAILED PROJECT REPORTS (DPRS) & BID DOCUMENTS;  
 TENDERING FOR EXECUTION;  
 QUALITY CONTROL SUPERVISION & DRAINAGE PROJECTS OF PATNA UNDER JNUURM**

DRAWING TITLE  
**SEWERAGE L-SECTION OF SUBTRUNK ZONE-5, TRUNK-3 (STP)**  
 (PART - 9 OF 13)




PURPOSE OF ISSUE  
 DRAFT DETAILED PROJECT REPORT

BY	DATE OF FIRST ISSUE
SNS	MAY 2013

SCALE :- H-1000, V-200  
 SHEET SIZE :- A3

DESIGNED	CHECKED	APPROVED	DISCIPLINE	REVISION
JR	RP	RP	CRR	00

JOB NO. 1092.01  
 PH Z5-T3-S-09

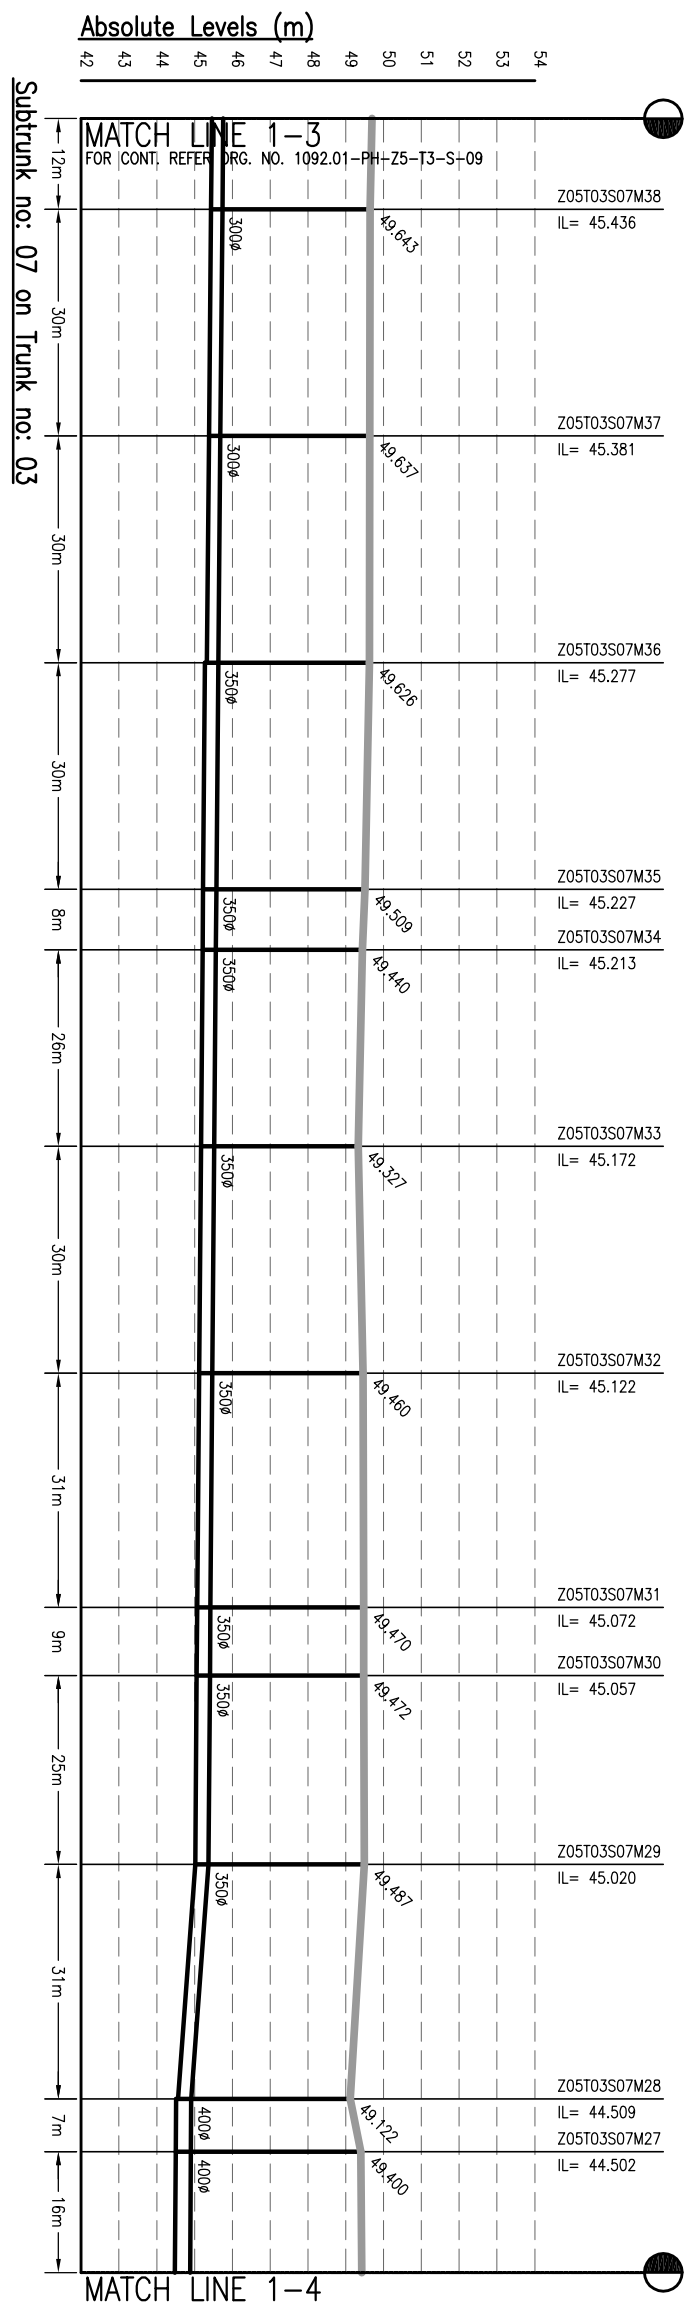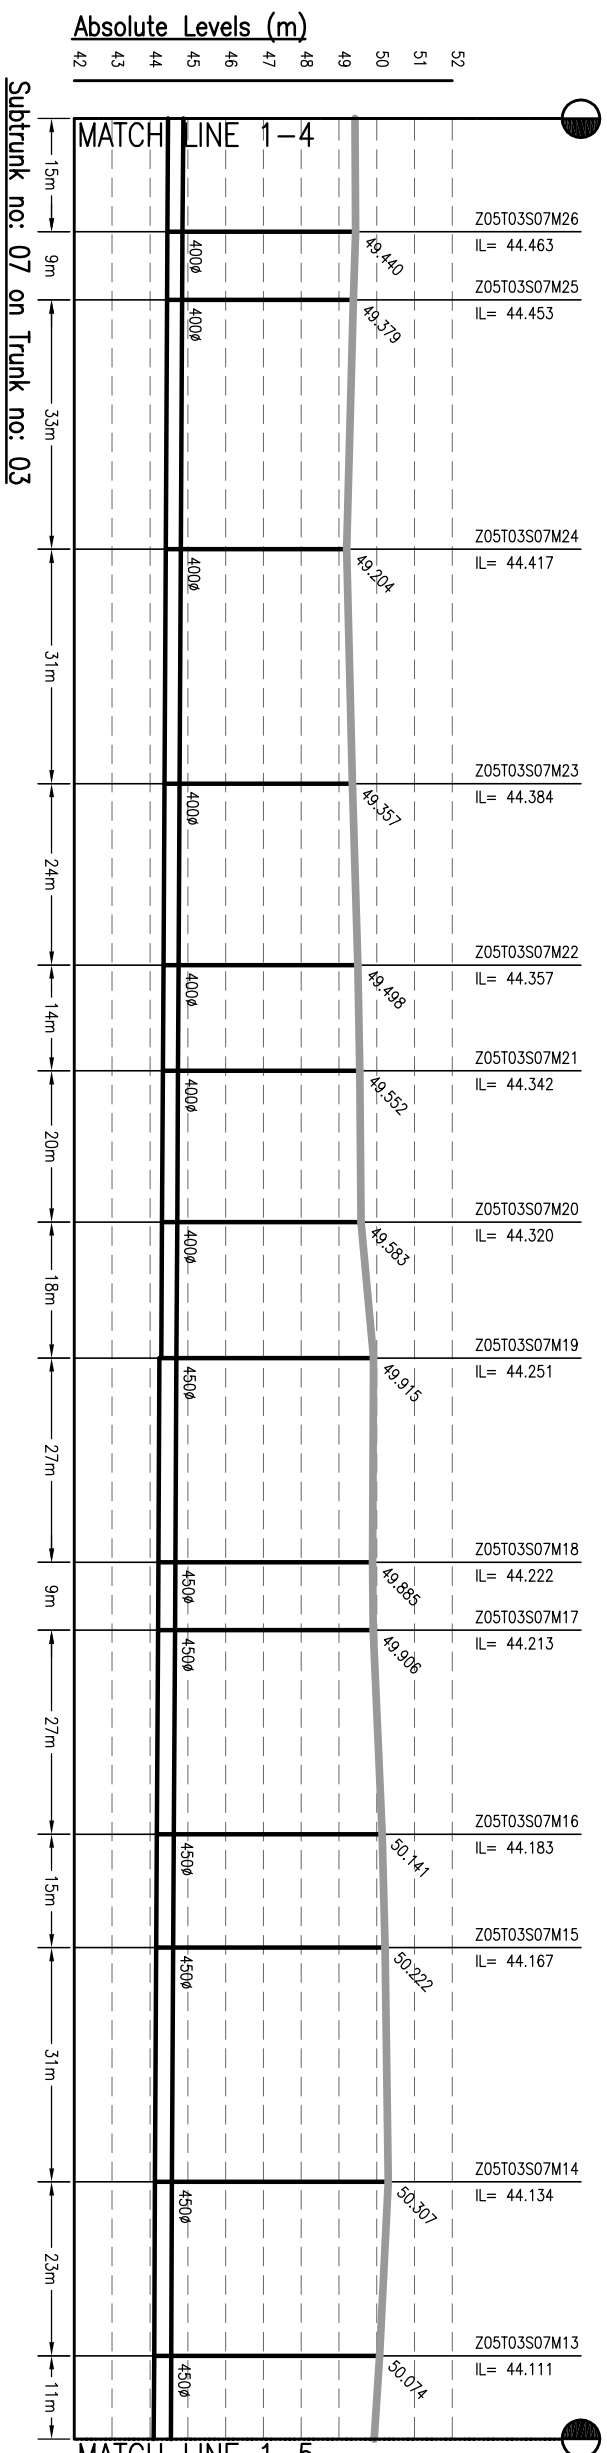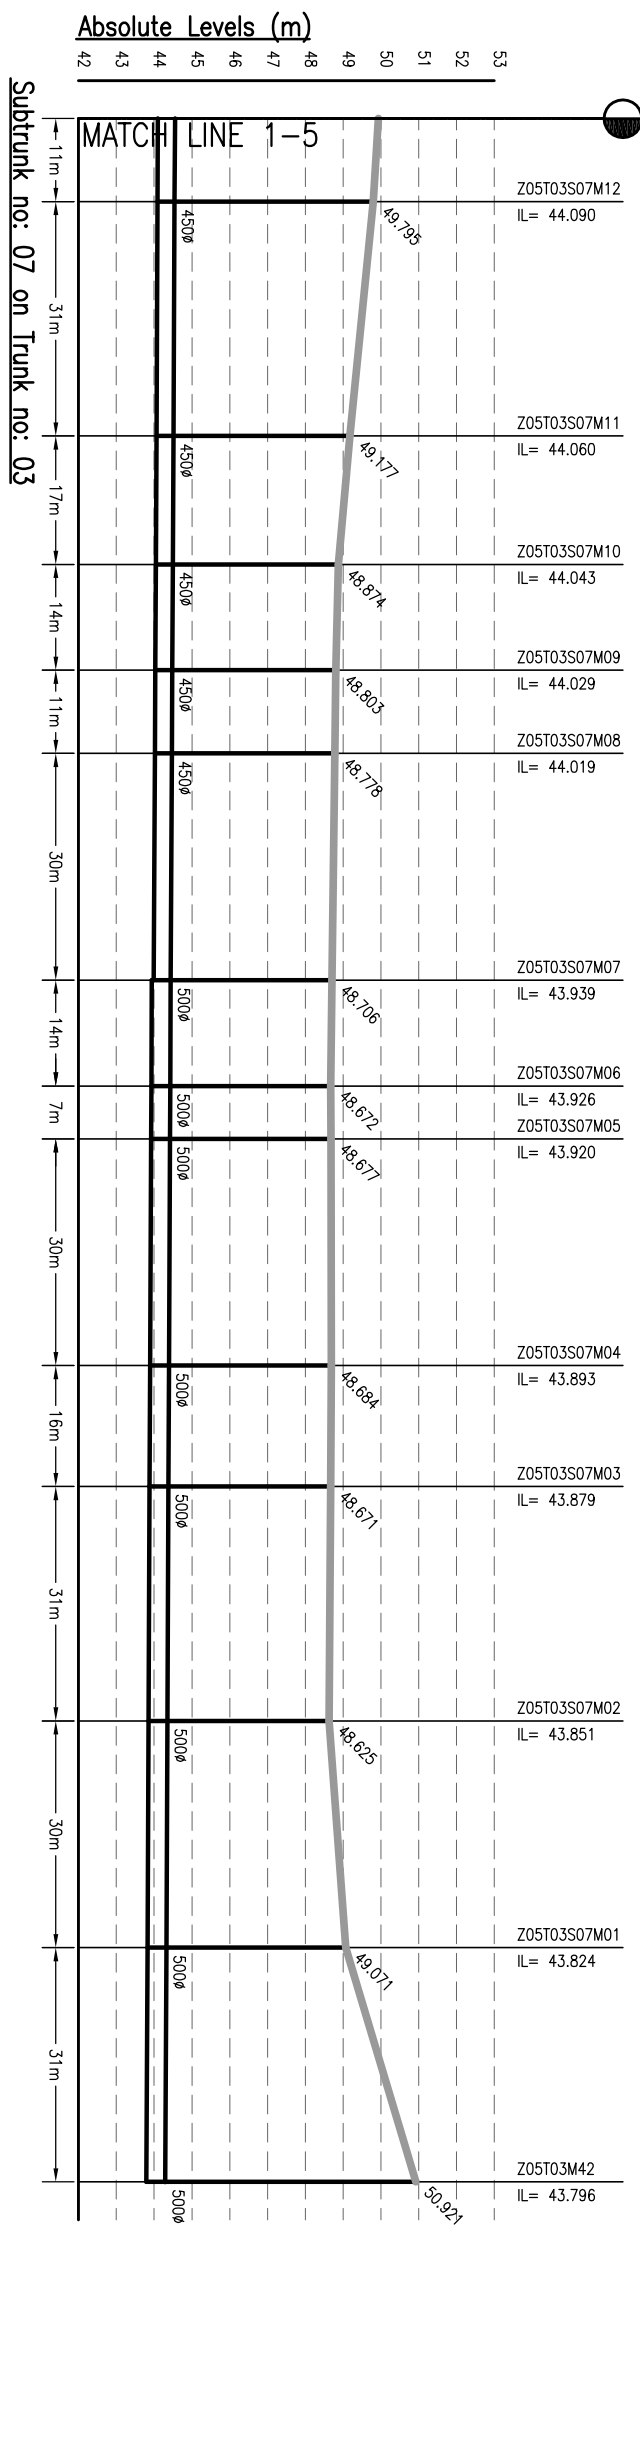

**NOTES:-**

- THIS DRAWING IS TO BE READ IN CONJUNCTION WITH ALL OTHER RELEVANT DRAWINGS. ANY DISCREPANCIES, ERRORS OR OMISSIONS TO BE BROUGHT TO THE ATTENTION OF CONSULTANTS
- ALL DIMENSIONS TO BE CHECKED BEFORE COMMENCEMENT OF WORK ON SITE
- UNDER NO CIRCUMSTANCES SHOULD DIMENSIONS BE SCALED FROM THIS DRAWING.
- REFER DRAWING NO. TO 491 & 1092.01-PH-S-01 TO 491 FOR LOCATION OF MANHOLE AND OTHER DETAILS.


Drawing Base Reference:-  
**PWC WORK ORDER 3489, DATED 15 DECEMBER 2009.**

REV	DATE	NAME	DESCRIPTION	CHKD
00	MAY'13	SNS	DRAFT DPR SUBMISSION	RP

**AMENDMENTS**

NOTICE:- THIS DRAWING IS PROPERTY OF MEINHARDT (SINGAPORE) PTE. LTD. IT IS TO BE USED ONLY FOR THE PROJECT AND LOCATION SHOWN IN THIS DRAWING. NO PART OR WHOLE IS NOT PERMITTED.

CLIENT:-

  
**BIHAR URBAN INFRASTRUCTURE DEVELOPMENT CORPORATION**

303, Malabar Tower, 2nd Floor, 1092/01  
 Plot No. - 1092/22(10/01), 1st & 2nd Floor, 1092/22(10/03)  
 Website: [www.buidc.com](http://www.buidc.com)






PROJECT:-  
**PREPARATION OF DETAILED PROJECT REPORTS (DPRS) & BID DOCUMENTS;**  
**TENDERING FOR EXECUTION;**  
**CONSTRUCTION SUPERVISION & QUALITY CONTROL OF SEWERAGE & DRAINAGE PROJECTS OF PATNA UNDER JNNURM**

CONSULTANT:-  
**MEINHARDT (SINGAPORE) PTE. LTD.**  
 A-8, Sector-16, Noida-201301, India  
 Ph.: +91 120 2516165, Fax No.: +91 120 2515745  
[www.meinhardtgroup.com](http://www.meinhardtgroup.com), Email: [info@meinhardtindia.com](mailto:info@meinhardtindia.com)

DRAWING TITLE  
**SEWERAGE L-SECTION OF SUBTRUNK ZONE-5, TRUNK-3 (STP)**  
 (PART - 10 OF 13)

DISCIPLINE	DATE OF FIRST ISSUE	SCALE
DRAWN	BY: SKS	H-1000, V-200
DESIGNED	BY: JR	
CHECKED	BY: RP	
APPROVED	BY: CRR	

JOB NO. **1092.01** PH **PH** DRAWING NO. **Z5-T3-S-10** REVISION **00**

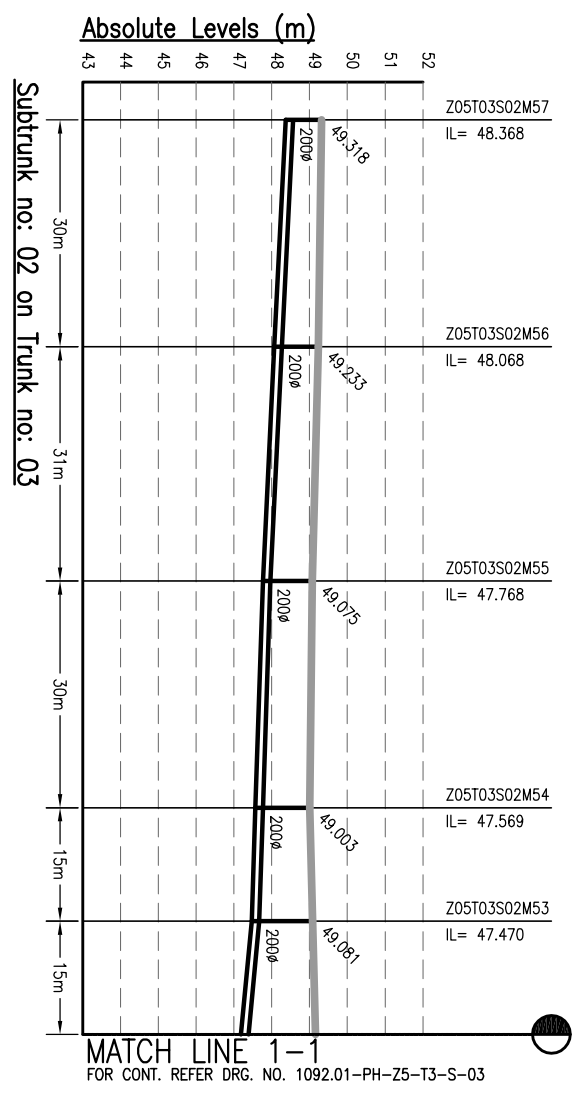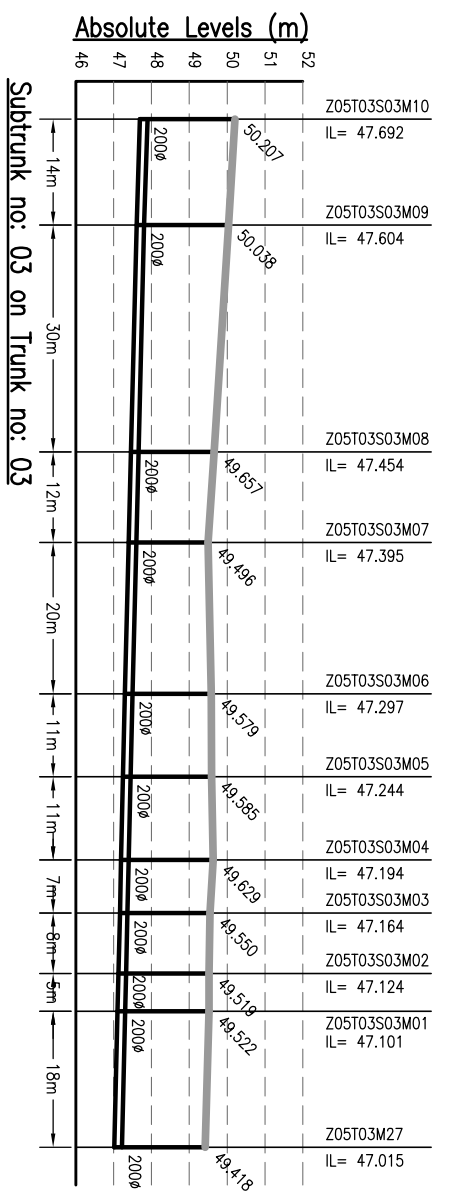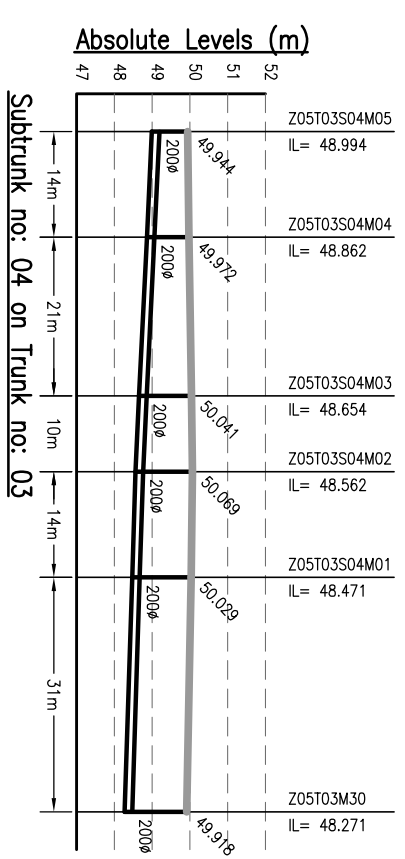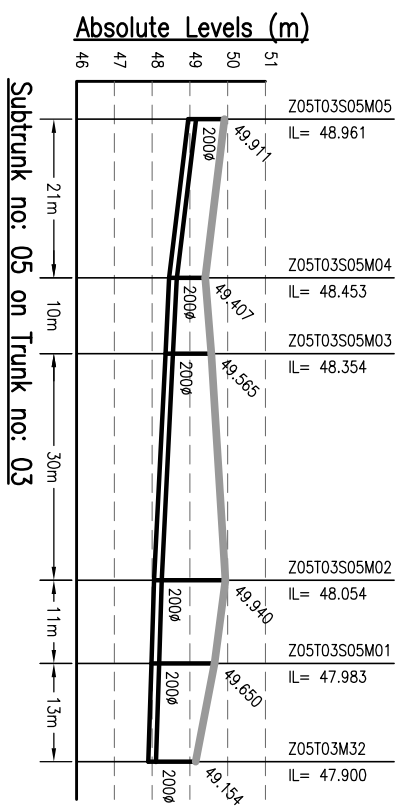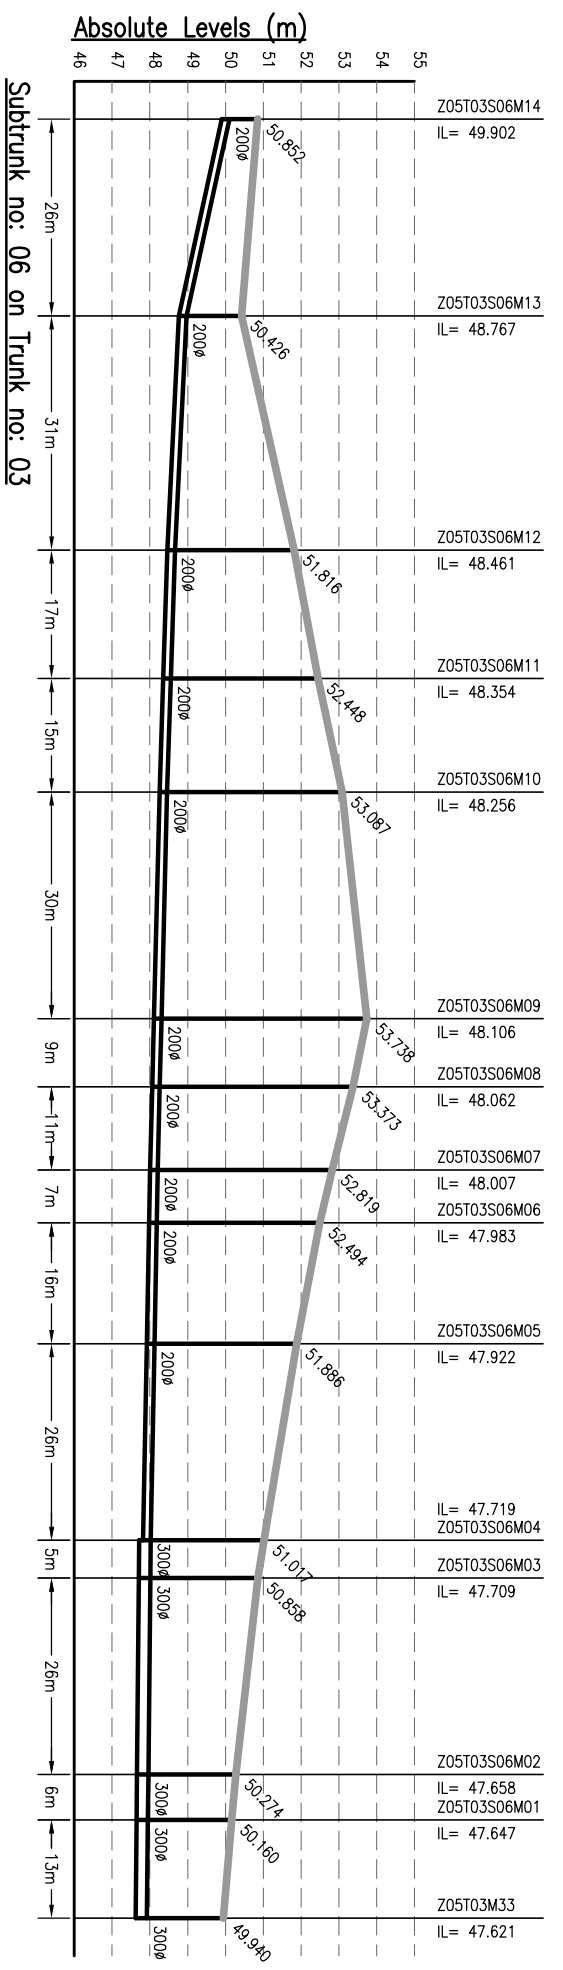

MATCH LINE 1-1  
FOR CONT. REFER DRG. NO. 1092.01-PH-Z5-T3-S-03

- NOTES:-**
1. THIS DRAWING IS TO BE READ IN CONJUNCTION WITH ALL OTHER RELEVANT DRAWINGS. ANY DISCREPANCIES, ERRORS OR OMISSIONS TO BE BROUGHT TO THE ATTENTION OF CONSULTANTS
  2. ALL DIMENSIONS TO BE CHECKED BEFORE COMMENCEMENT OF WORK ON SITE
  3. UNDER NO CIRCUMSTANCES SHOULD DIMENSIONS BE SCALED FROM THIS DRAWING.
  4. REFER DRAWING NO. TO 491 & 1092.01-PH-S-01 TO 491 FOR LOCATION OF MANHOLE AND OTHER DETAILS.


Drawing Base Reference:-  
**PMC WORK ORDER 3489, DATED 15 DECEMBER 2009.**

REV	DATE	NAME	DESCRIPTION	CHKD
00	MAY'13	SKS	DRAFT DPR SUBMISSION	RP

**AMENDMENTS**

**NOTICE:-**  
THIS DRAWING IS PROPERTY OF MEINHARDT (SINGAPORE) PTE. LTD. IT IS TO BE USED ONLY FOR THE PROJECT AND LOCATION SHOWN IN THIS DRAWING. NO PART OR WHOLE IS NOT PERMITTED.

**CLIENT:-**

  
**BIHAR**  
**URBAN INFRASTRUCTURE**  
**DEVELOPMENT CORPORATION**

303, Malwa Tower, Sector-16, Gurgaon, Haryana  
 Phone: +91 122 2516165, Fax: +91 122 2515745  
 Website: [www.buhidc.com](http://www.buhidc.com)

**PROJECT:-**  
**PREPARATION OF DETAILED PROJECT REPORTS (DPRs) & BID DOCUMENTS;**  
**TENDERING FOR EXECUTION;**  
**CONSTRUCTION SUPERVISION & QUALITY CONTROL OF SEWERAGE & DRAINAGE PROJECTS OF PATNA UNDER JNNURM**

**CONSULTANT:-**

  
**MEINHARDT**  
**(SINGAPORE) PTE. LTD.**

A-8, Sector-16, Noida-201301, India  
 P.O.: +91 120 2516165, Fax No.: +91 120 2515745  
 www.meinhardtgroup.com, Email: [info@meinhardtindia.com](mailto:info@meinhardtindia.com)

**DRAWING TITLE**  
**SEWERAGE**  
**L-SECTION OF SUBTRUNK**  
**ZONE-5, TRUNK-3 (STP)**  
 (PART - 11 OF 13)

**PURPOSE OF ISSUE**  
 DRAFT DETAILED PROJECT REPORT

**SCALE:** H-1000, V-200

**SHEET SIZE:** A3

**DATE OF FIRST ISSUE**

**BY:** SKS  
 MAY 2013




**DESIGNED:** JR  
 MAY 2013

**CHECKED:** RP  
 MAY 2013

**APPROVED:** CRR  
 MAY 2013

**JOB NO.:** 1092.01  
**DISCIPLINE:** PH  
**DRAWING NO.:** Z5-T3-S-11  
**REVISION:** 00



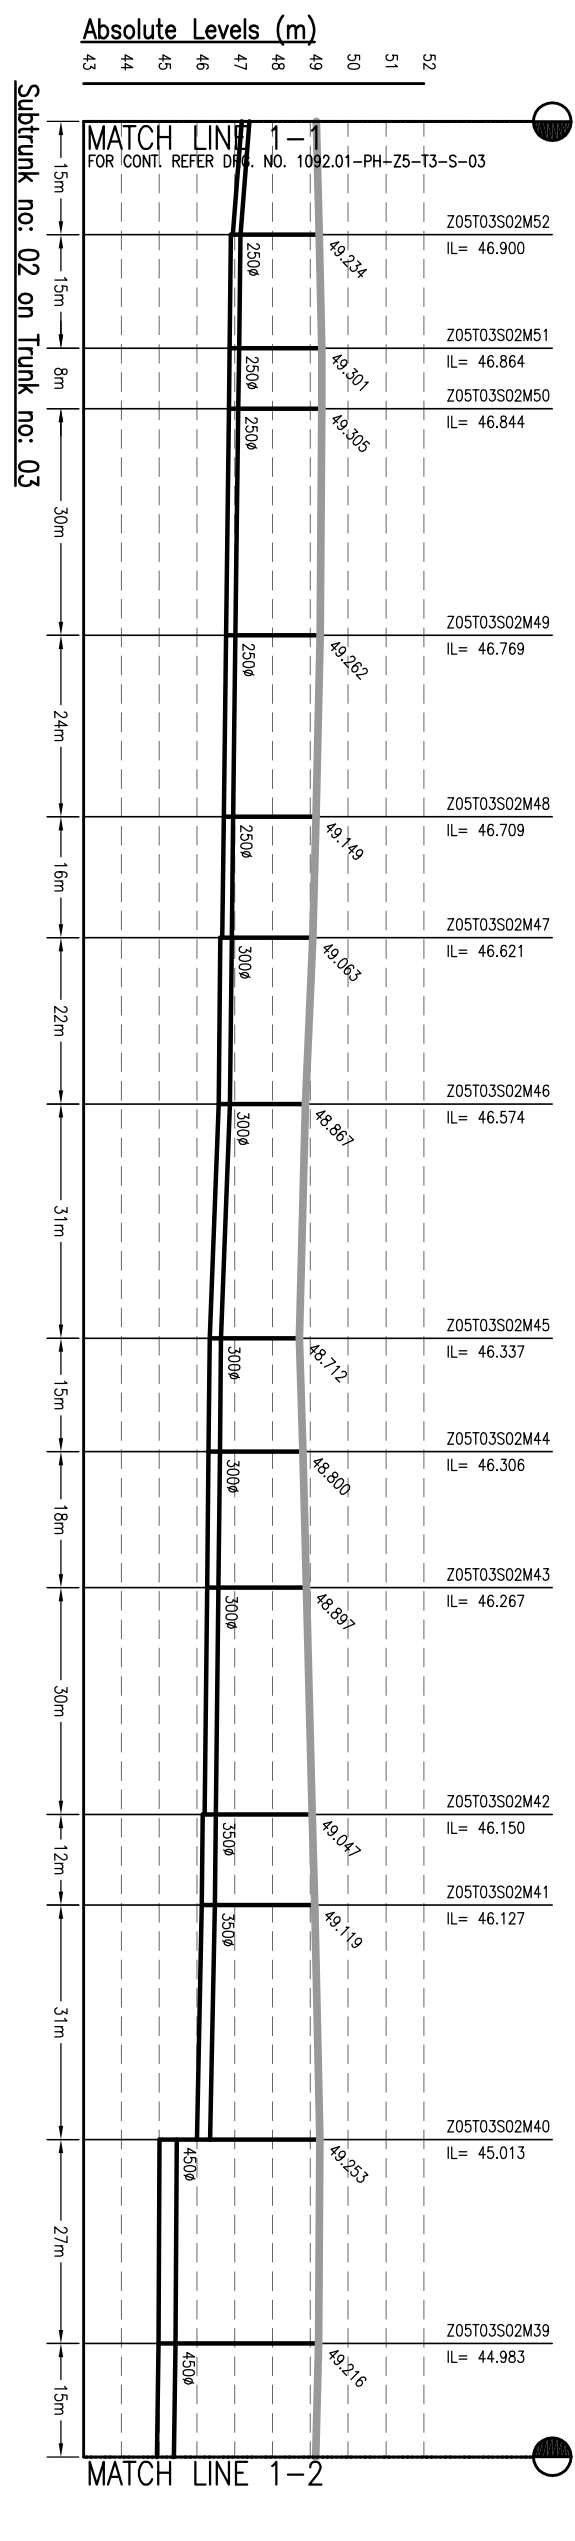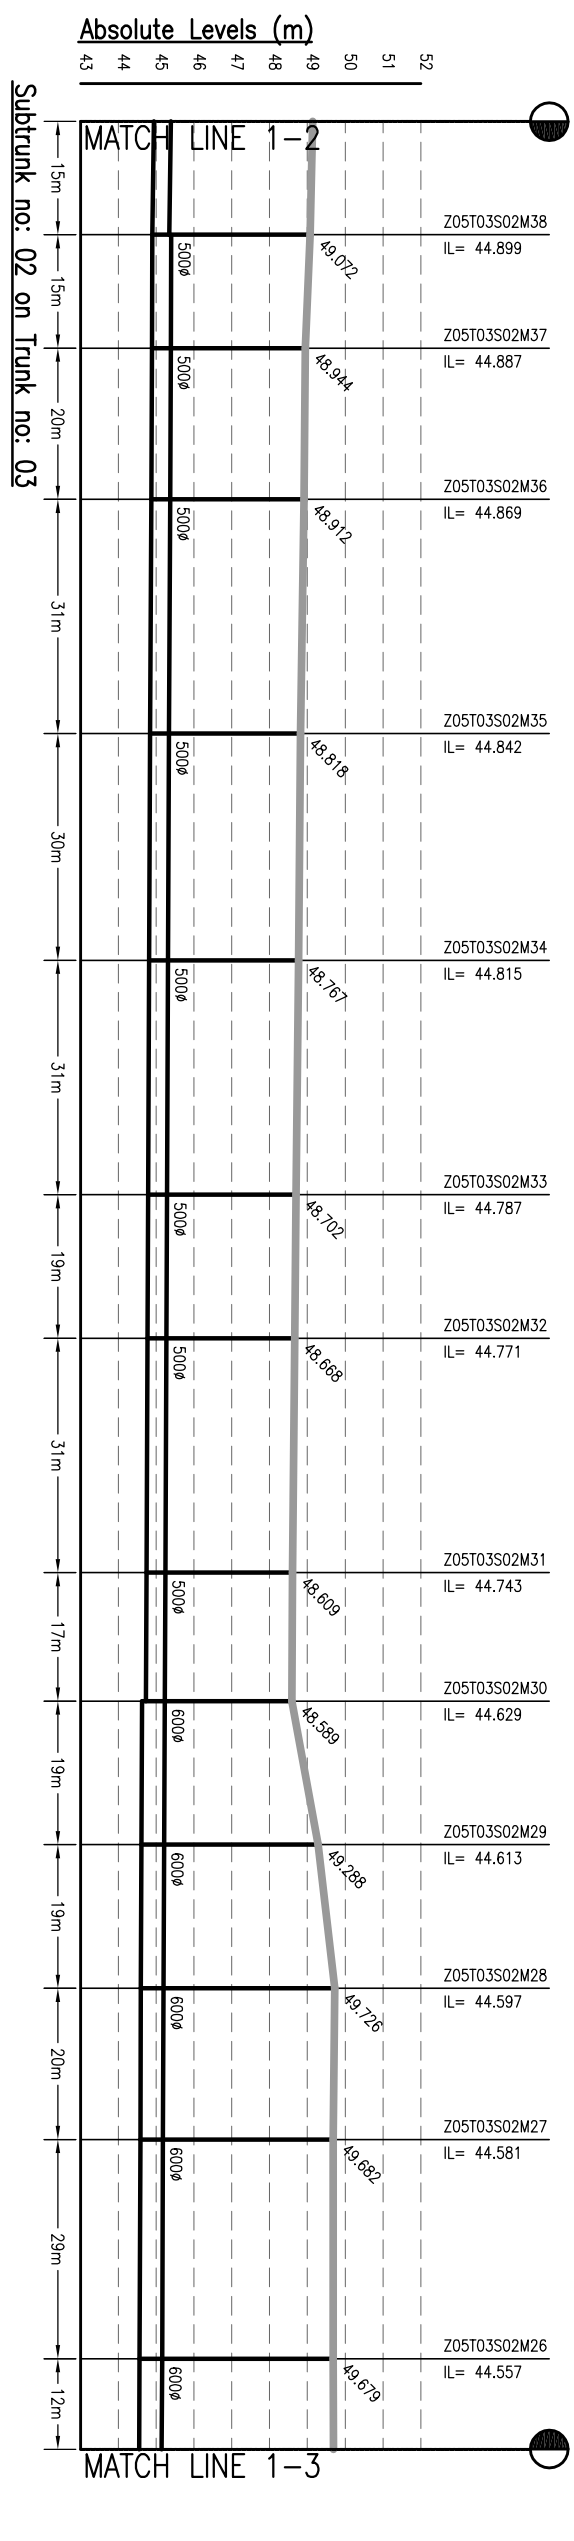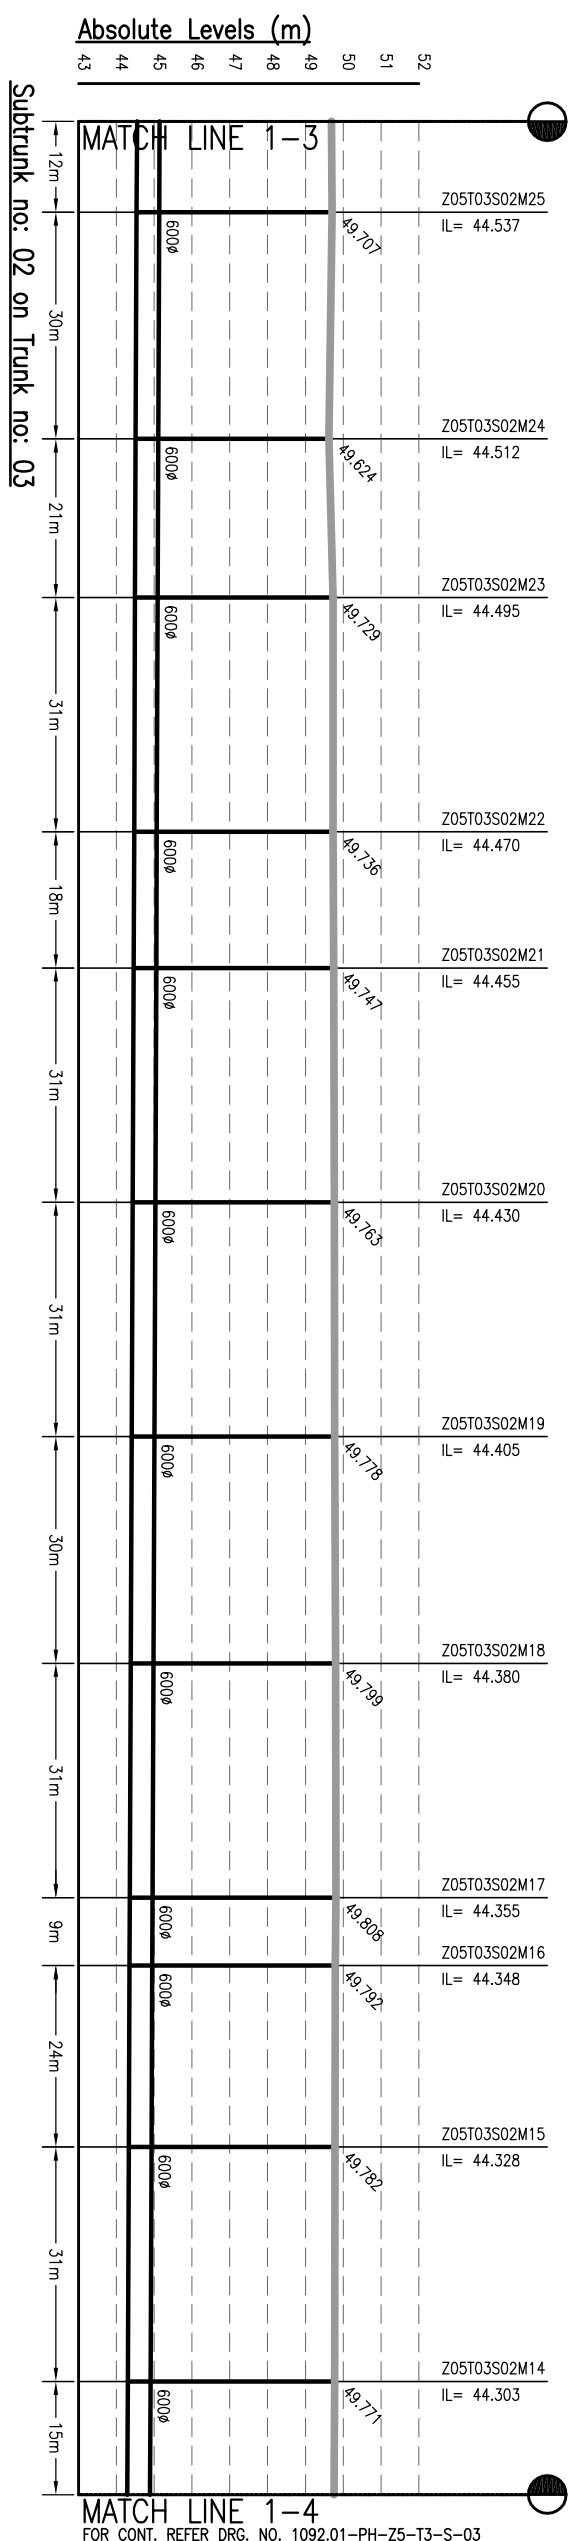

MATCH LINE 1-4  
FOR CONT. REFER DRG. NO. 1092.01-PH-Z5-T3-S-03

MATCH LINE 1-3

MATCH LINE 1-2

- NOTES:-**
1. THIS DRAWING IS TO BE READ IN CONJUNCTION WITH ALL OTHER RELEVANT DRAWINGS. ANY DISCREPANCIES, ERRORS OR OMISSIONS TO BE BROUGHT TO THE ATTENTION OF CONSULTANTS
  2. ALL DIMENSIONS TO BE CHECKED BEFORE COMMENCEMENT OF WORK ON SITE
  3. UNDER NO CIRCUMSTANCES SHOULD DIMENSIONS BE SCALED FROM THIS DRAWING.
  4. REFER DRAWING NO. TO 491 & 1092.01-PH-S-01 TO 491 FOR LOCATION OF MANHOLE AND OTHER DETAILS.

Drafting Base Reference:  
**PHC WORK ORDER 3499, DATED 15 DECEMBER 2009.**

REV	DATE	NAME	DESCRIPTION	CHKD
00	MAY'13	SKS	DRAFT DPR SUBMISSION	RP

**AMENDMENTS**

**NOTICES:**  
THIS DRAWING IS PROPERTY OF MEINHARDT (SINGAPORE) PTE. LTD. IT IS TO BE USED ONLY FOR THE PROJECT AND LOCATION SHOWN IN PART OR WHOLE IS NOT PERMITTED.



**MEINHARDT**  
URBAN INFRASTRUCTURE DEVELOPMENT CORPORATION  
BIHAR

**CONSULTANT:-**  
**MEINHARDT (SINGAPORE) PTE. LTD.**  
A-8, Sector-16, Noida-201301, India  
Ph.:- +91 120 2516165, Fax No.:- +91 120 2515745  
www.meinhardtgroup.com, Email:- info@meinhardtdindia.com

**DRAWING TITLE**  
**L-SECTION OF SUBTRUNK ZONE-5, TRUNK-3 (STP)**  
(PART - 12 OF 13)




**SCALE:** H-1000, V-200

**PURPOSE OF ISSUE**  
DRAFT DETAILED PROJECT REPORT

**DATE OF FIRST ISSUE**  
MAY 2013

**DESIGNED** JR MAY 2013  
**CHECKED** RP MAY 2013  
**APPROVED** CRR MAY 2013

**JOB NO.** 1092.01  
**DISCIPLINE** PH  
**DRAWING NO.** Z5-T3-S-12  
**REVISION** 00

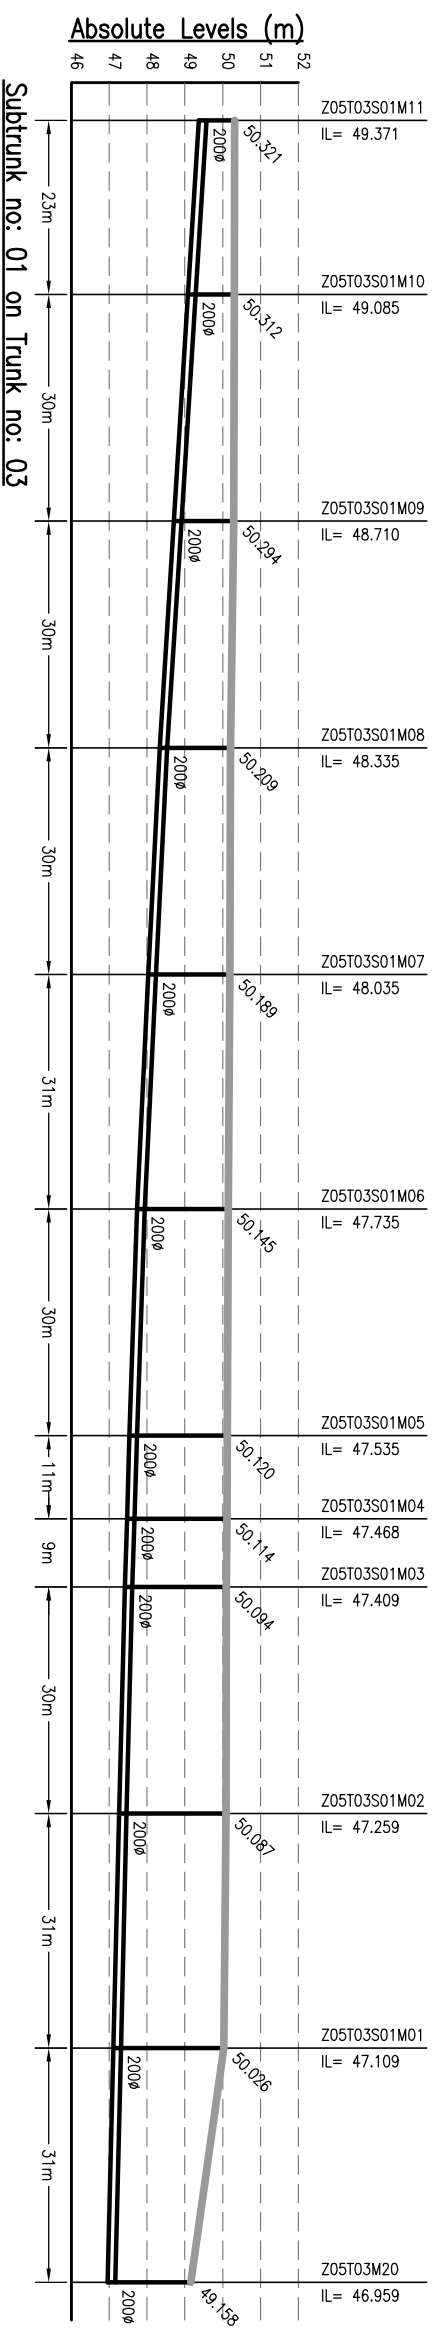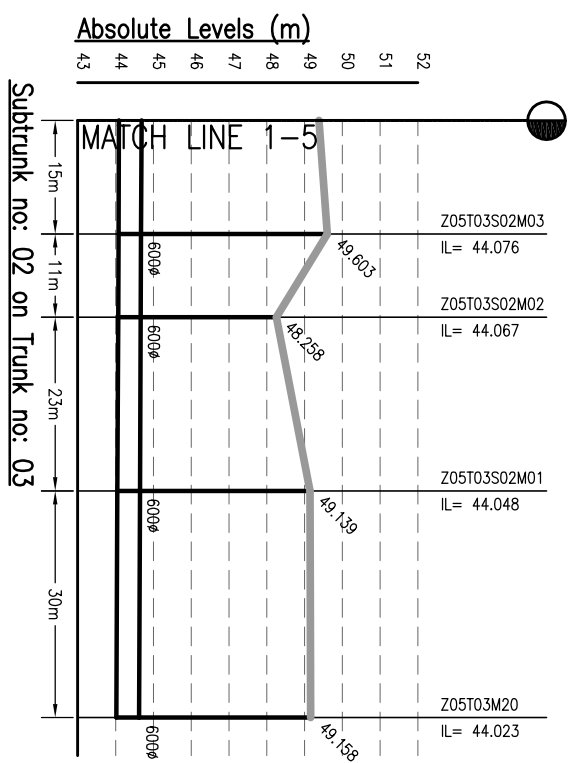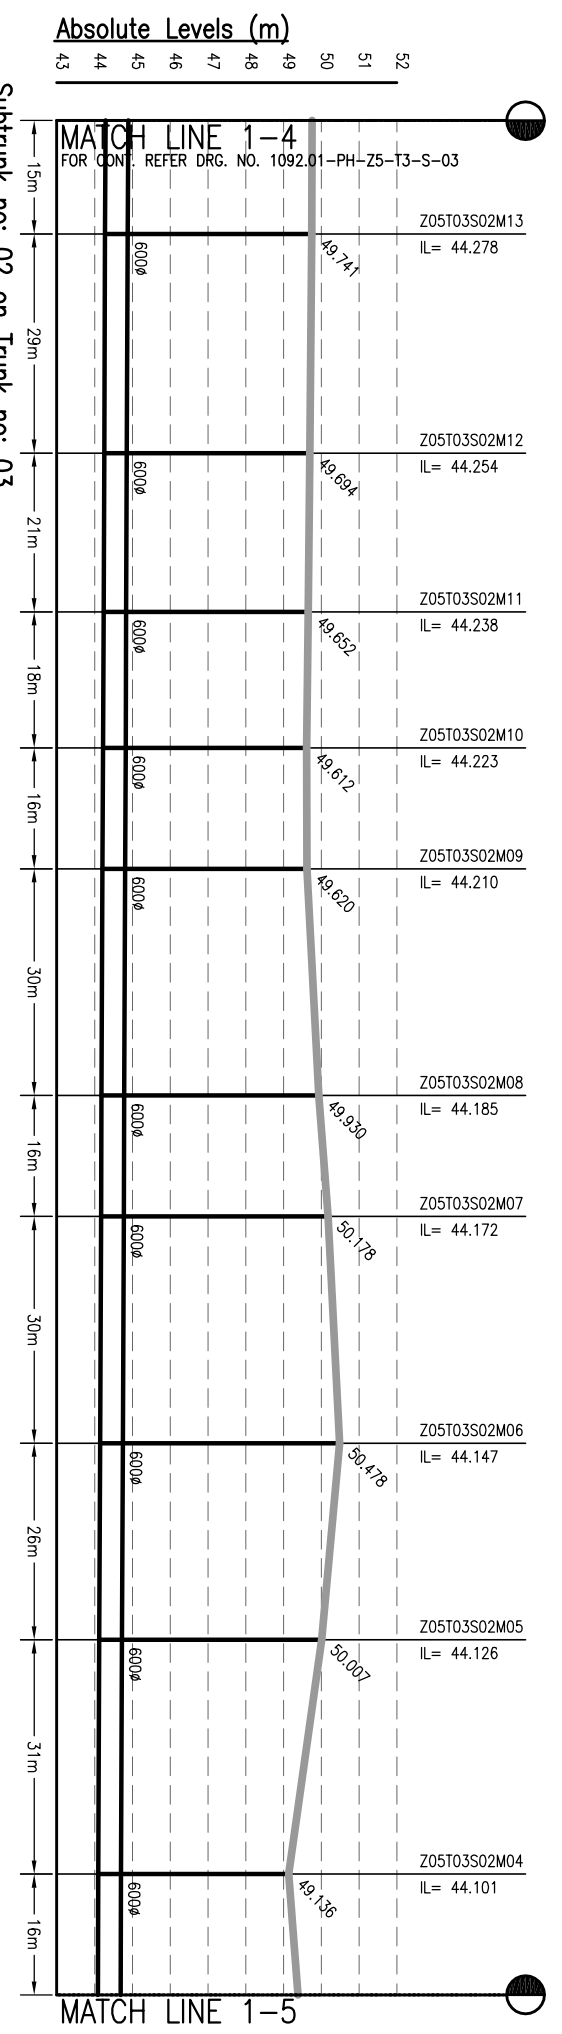

- NOTES:-**
1. THIS DRAWING IS TO BE READ IN CONJUNCTION WITH ALL OTHER RELEVANT DRAWINGS. ANY DISCREPANCIES, ERRORS OR OMISSIONS TO BE BROUGHT TO THE ATTENTION OF CONSULTANTS
  2. ALL DIMENSIONS TO BE CHECKED BEFORE COMMENCEMENT OF WORK ON SITE
  3. UNDER NO CIRCUMSTANCES SHOULD DIMENSIONS BE SCALED FROM THIS DRAWING.
  4. REFER DRAWING NO. TO 491 & 1092.01-PH-S-01 TO 491 FOR LOCATION OF MANHOLE AND OTHER DETAILS.

Drawing Base Reference:-  
**PMC WORK ORDER 3489, DATED 15 DECEMBER 2009.**

REV	DATE	NAME	DESCRIPTION	CHKD
00	MAY'13	SKS	DRAFT DPR SUBMISSION	RP

**NOTICES:-**  
 THIS DRAWING IS PROPERTY OF MEINHARDT (SINGAPORE) PTE. LTD. AND IS NOT TO BE REPRODUCED, COPIED, OR TRANSMITTED IN ANY FORM OR BY ANY MEANS, ELECTRONIC OR MECHANICAL, WITHOUT THE WRITTEN PERMISSION OF MEINHARDT (SINGAPORE) PTE. LTD. PART OR WHOLE IS NOT PERMITTED.









**MEINHARDT**  
 URBAN INFRASTRUCTURE DEVELOPMENT CORPORATION  
 BIHAR

**CONSULTANT:-**  
**MEINHARDT (SINGAPORE) PTE. LTD.**  
 A-8, Sector-16, Noida-201301, India  
 Ph.: +91 120 2516165, Fax No.: +91 120 2515745  
 www.meinhardtgroup.com, Email: info@meinhardtindia.com

**DRAWING TITLE**  
**SEWERAGE**  
**L-SECTION OF SUBTRUNK**  
**ZONE-5, TRUNK-3 (STP)**  
 (PART - 13 OF 13)

DISCIPLINE	DRAWING NO.	REVISION
PH	Z5-T3-S-13	00

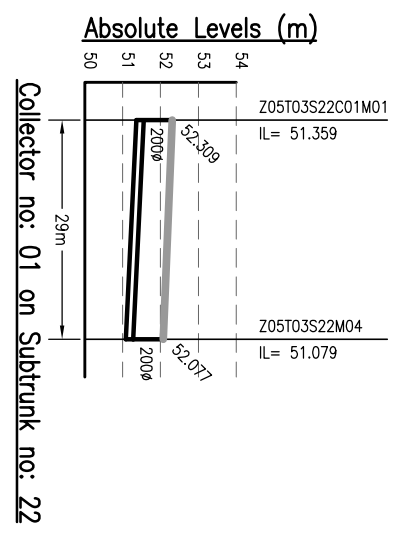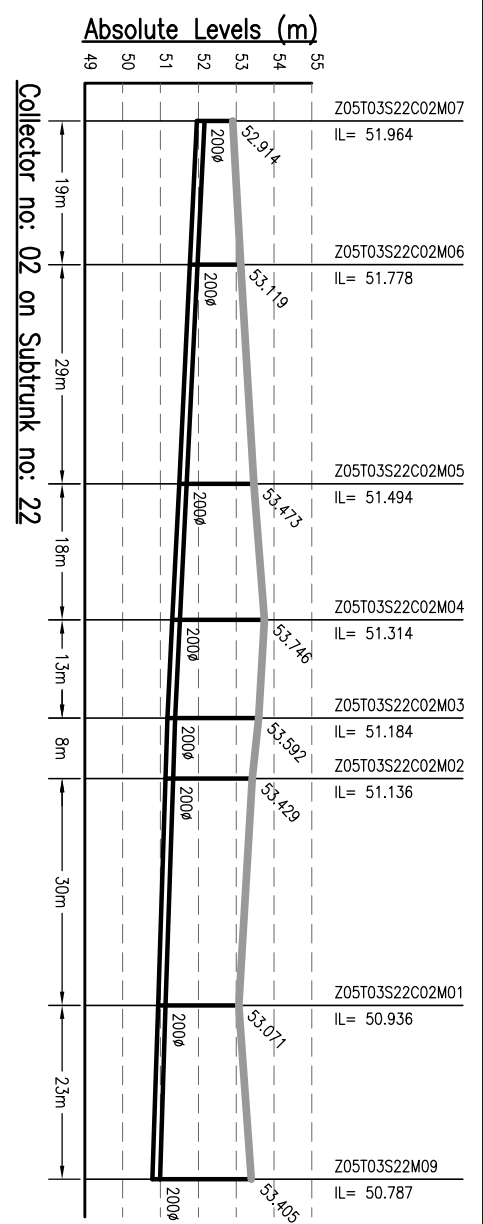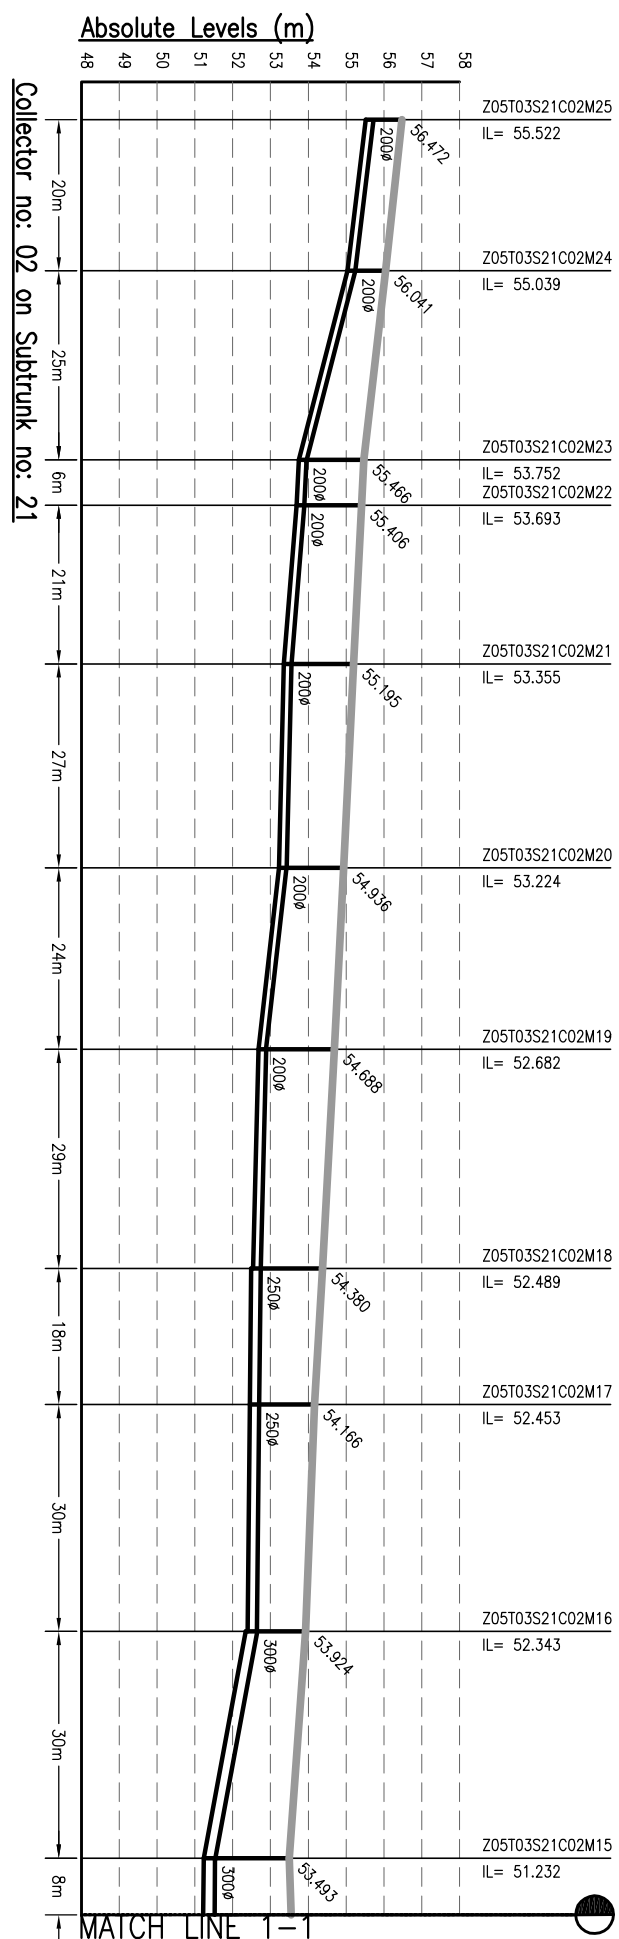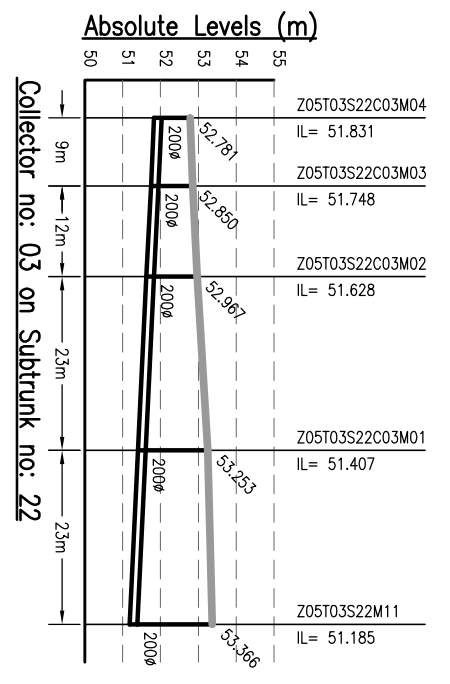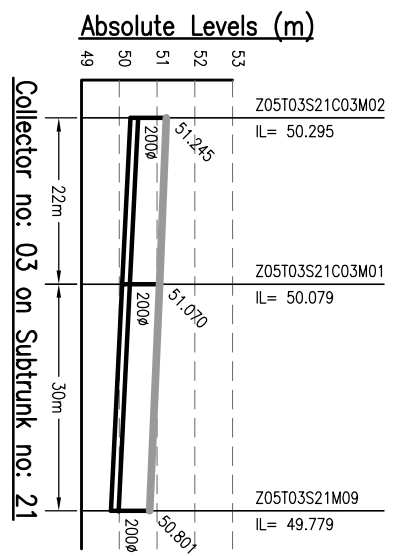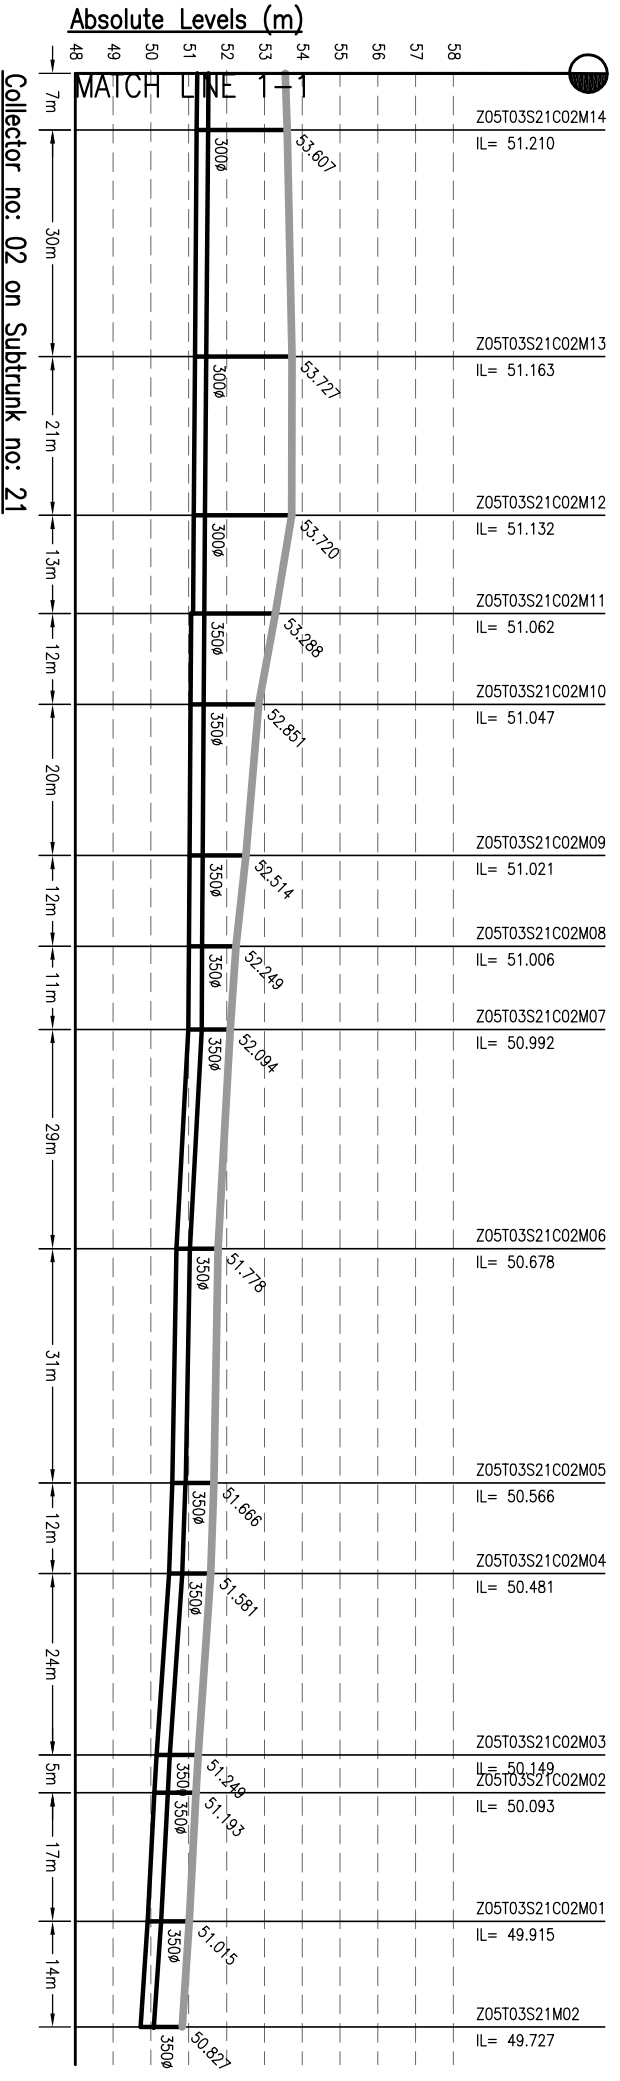

- NOTES:-**
1. THIS DRAWING IS TO BE READ IN CONJUNCTION WITH ALL OTHER RELEVANT DRAWINGS. ANY DISCREPANCIES, ERRORS OR OMISSIONS TO BE BROUGHT TO THE ATTENTION OF CONSULTANTS
  2. ALL DIMENSIONS TO BE CHECKED BEFORE COMMENCEMENT OF WORK ON SITE
  3. UNDER NO CIRCUMSTANCES SHOULD DIMENSIONS BE SCALED FROM THIS DRAWING.
  4. REFER DRAWING NO. TO 491 & 1092.01-PH-S-01 TO 491 FOR LOCATION OF MANHOLE AND OTHER DETAILS.

Drawing Base Reference:-  
**PAC WORK ORDER 3489, DATED 15 DECEMBER 2009.**

REV	DATE	NAME	DESCRIPTION	CHKD
00	MAY'13	AH	DRAFT DPR SUBMISSION	RP

**AMENDMENTS**

**NOTICES:-**  
 THIS DRAWING IS PROPERTY OF MEINHARDT (SINGAPORE) PTE. LTD. IT IS TO BE USED ONLY FOR THE PROJECT AND SITE SPECIFIC. IT IS NOT TO BE REPRODUCED, COPIED, OR TRANSMITTED IN ANY FORM OR BY ANY MEANS, ELECTRONIC OR MECHANICAL, WITHOUT THE WRITTEN PERMISSION OF MEINHARDT (SINGAPORE) PTE. LTD. PART OR WHOLE IS NOT PERMITTED.



**BIHAR**  
 URBAN INFRASTRUCTURE  
 DEVELOPMENT CORPORATION

**PREPARATION OF DETAILED PROJECT REPORTS (DPRs) & BID DOCUMENTS; TENDERING FOR EXECUTION; CONSTRUCTION SUPERVISION & QUALITY CONTROL OF SEWERAGE & DRAINAGE PROJECTS OF PATNA UNDER JNNURM**

**CONSULTANT:-**











**MEINHARDT**  
 MEINHARDT (SINGAPORE) PTE. LTD.  
 A-8, Sector-16, Noida-201301, India  
 Ph.: +91 120 2516165, Fax No.: +91 120 2515745  
 www.meinhardtgroup.com, Email: info@meinhardtindia.com

**DRAWING TITLE**  
 SEWERAGE  
 L-SECTION OF COLLECTOR  
 ZONE-5, TRUNK-3 (STP)  
 (PART - 1 OF 18)

**PURPOSE OF ISSUE**  
 DRAFT DETAILED PROJECT REPORT

**SCALE** : H-1000, V-200  
**SHEET SIZE** : A3

DISCIPLINE	DATE	REVISION
PH	Z5-T3-C-01	00

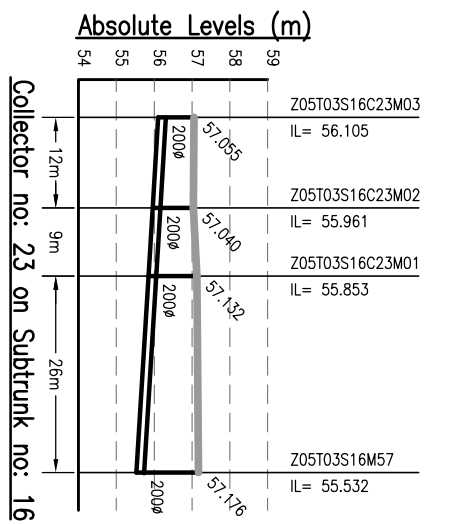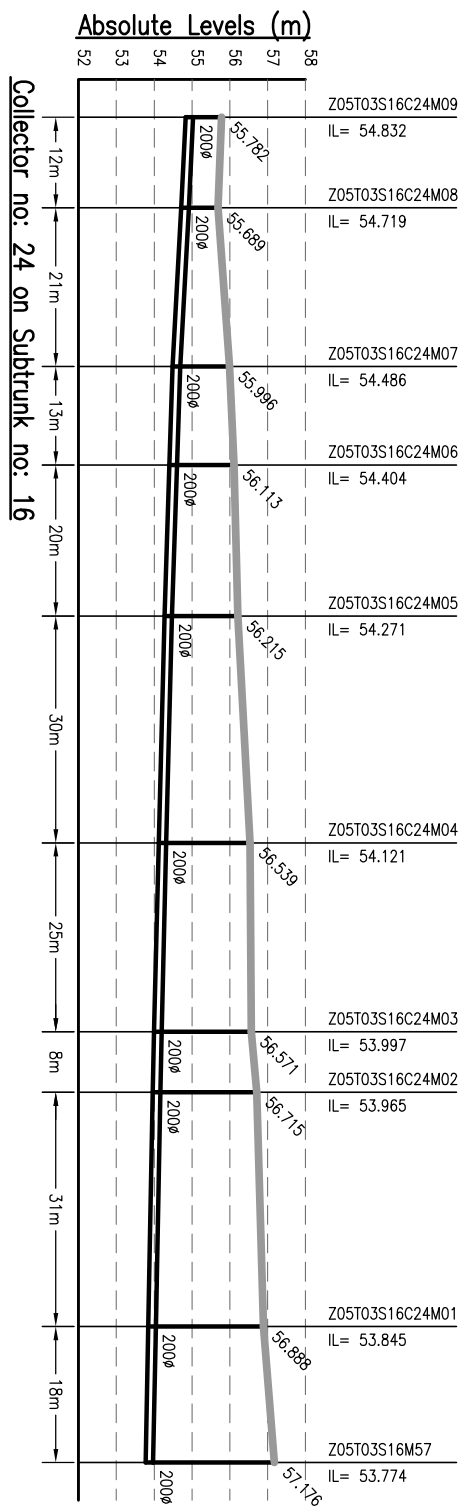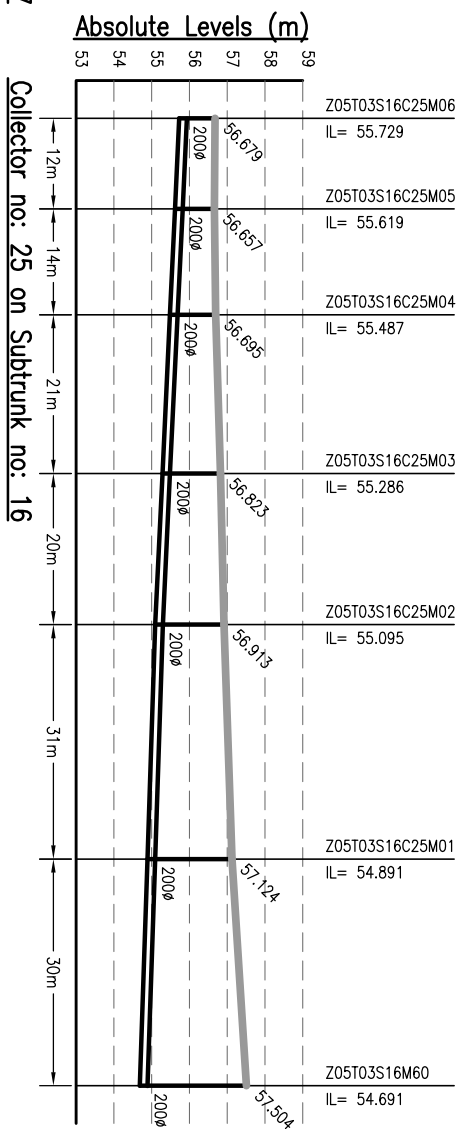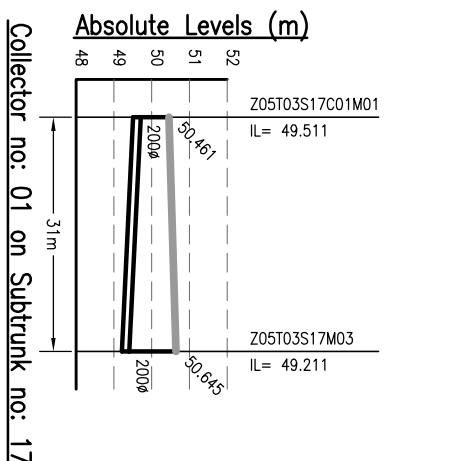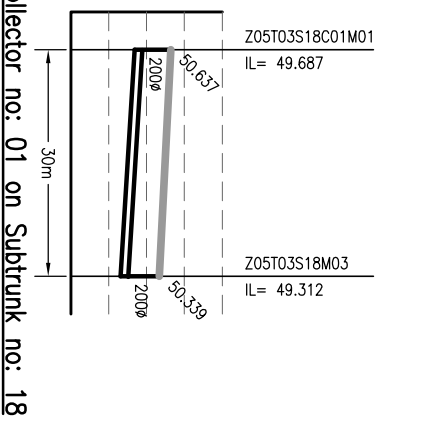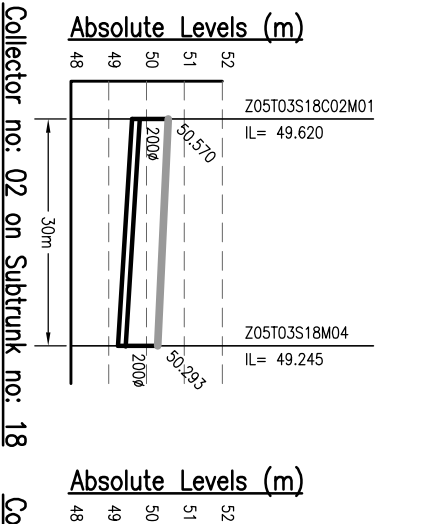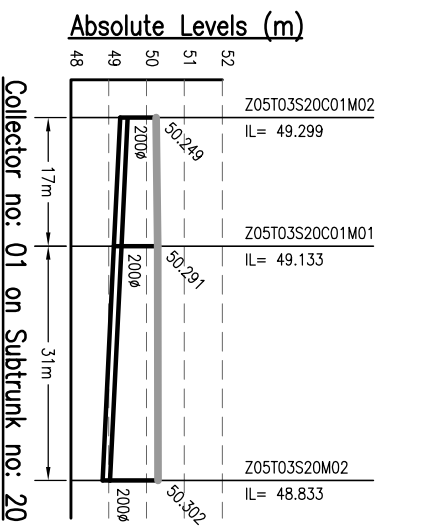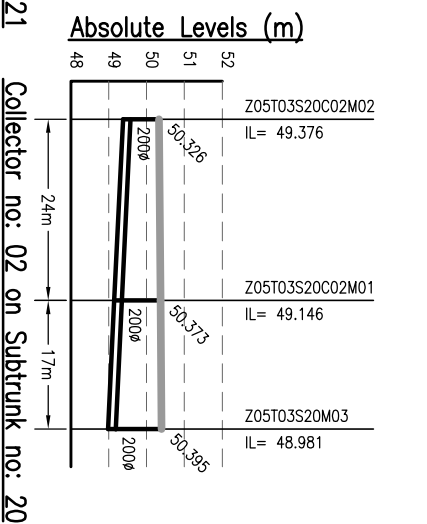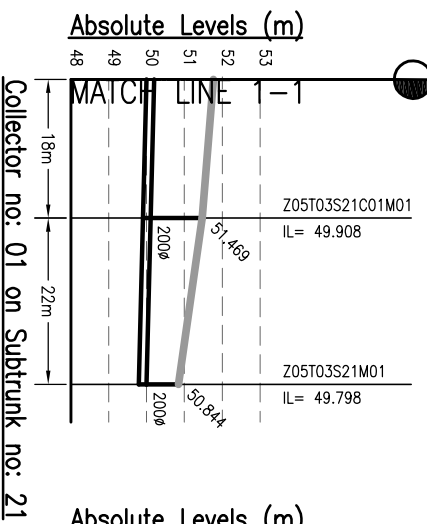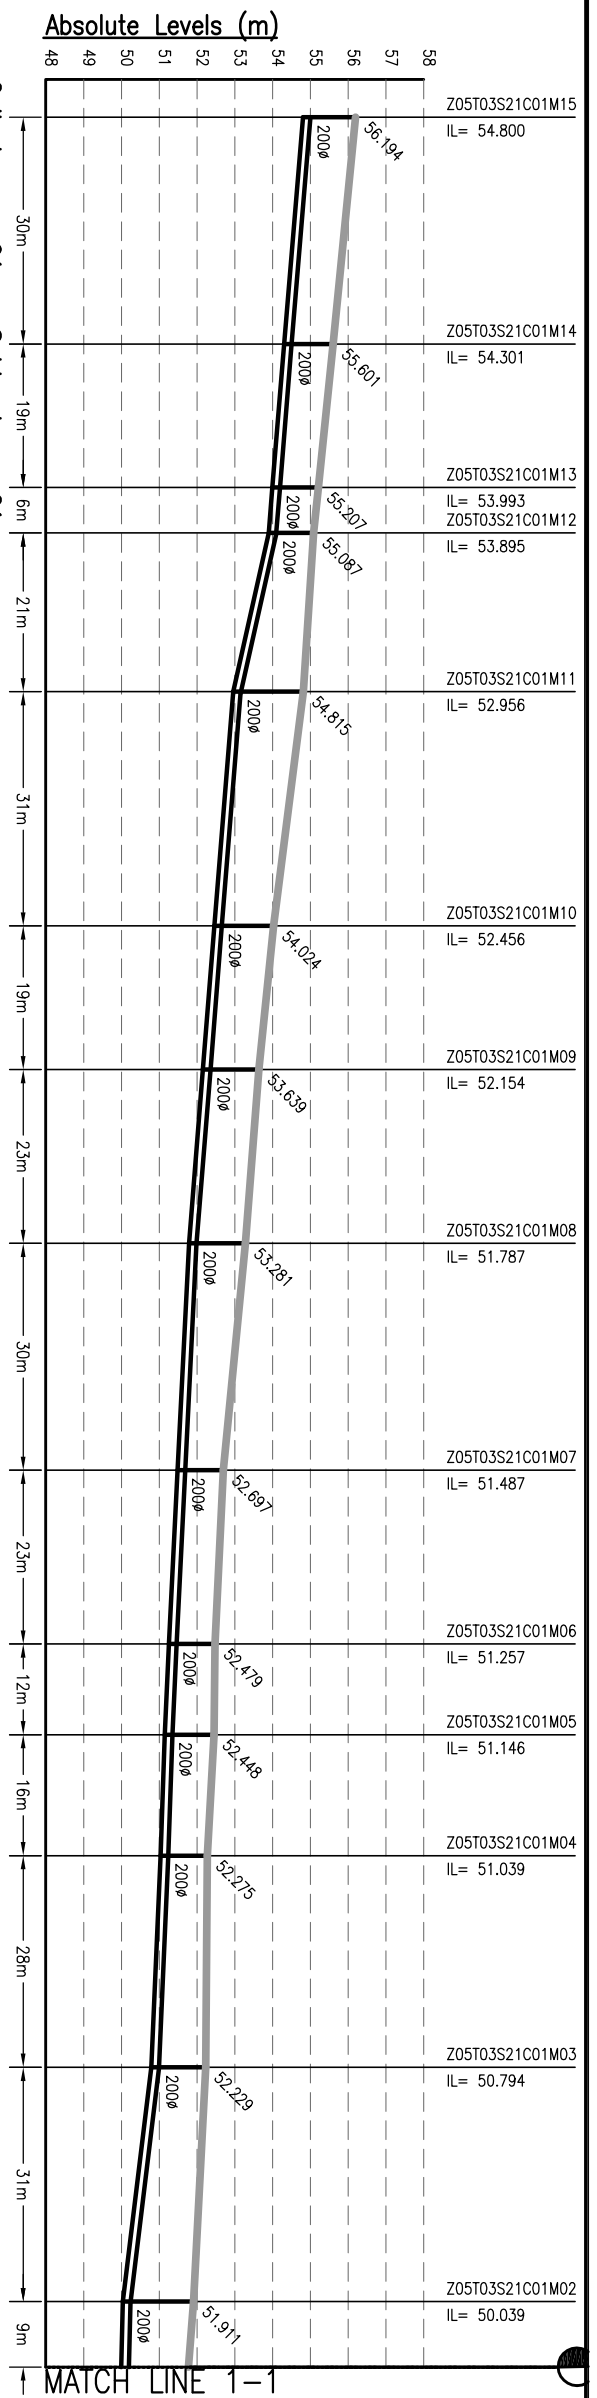

- NOTES:-**
1. THIS DRAWING IS TO BE READ IN CONJUNCTION WITH ALL OTHER RELEVANT DRAWINGS. ANY DISCREPANCIES, ERRORS OR OMISSIONS TO BE BROUGHT TO THE ATTENTION OF CONSULTANTS
  2. ALL DIMENSIONS TO BE CHECKED BEFORE COMMENCEMENT OF WORK ON SITE
  3. UNDER NO CIRCUMSTANCES SHOULD DIMENSIONS BE SCALED FROM THIS DRAWING.
  4. REFER DRAWING NO. TO 491 & 1092/01-PH-S-01 TO 491 FOR LOCATION OF MANHOLE AND OTHER DETAILS.


Drawing Base Reference:-  
**PAC WORK ORDER 3489, DATED 15 DECEMBER 2009.**

REV	DATE	NAME	DESCRIPTION	CHKD
00	MAY'13	AH	DRAFT DPR SUBMISSION	RP

**AMENDMENTS**

**NOTICES:-**  
 THIS DRAWING IS PROPERTY OF MEINHARDT (SINGAPORE) PTE. LTD. AND IS NOT TO BE REPRODUCED OR TRANSMITTED IN ANY FORM OR BY ANY MEANS, ELECTRONIC OR MECHANICAL, INCLUDING PHOTOCOPYING, RECORDING, OR BY ANY INFORMATION STORAGE AND RETRIEVAL SYSTEM, WITHOUT THE WRITTEN PERMISSION OF MEINHARDT (SINGAPORE) PTE. LTD. PART OR WHOLE IS NOT PERMITTED.


**CLIENT:-**

  
**BIHAR**  
**URBAN INFRASTRUCTURE**  
**DEVELOPMENT CORPORATION**

303, Malabar Tower, 10th Floor, Sector-16, Noida-201301, India  
 Phone: +91 120 2516165, Fax: +91 120 2515745  
 Website: [www.bihardevcorp.com](http://www.bihardevcorp.com), Email: [info@bihardevcorp.com](mailto:info@bihardevcorp.com)

**PROJECT:-**  
**PREPARATION OF DETAILED PROJECT REPORTS (DPRs) & BID DOCUMENTS;**  
**TENDERING FOR EXECUTION;**  
**CONSTRUCTION SUPERVISION & QUALITY CONTROL OF SEWERAGE & DRAINAGE PROJECTS OF PATNA UNDER JNNURM**

**CONSULTANT:-**

  
**MEINHARDT**  
**SINGAPORE PTE. LTD.**

A-8, Sector-16, Noida-201301, India  
 P.O.:- +91 120 2516165, Fax No.:- +91 120 2515745  
[www.meinhardtgroup.com](http://www.meinhardtgroup.com), Email:- [info@meinhardtindia.com](mailto:info@meinhardtindia.com)












**DRAWING TITLE**  
**SEWERAGE**  
**L-SECTION OF COLLECTOR**  
**ZONE-5, TRUNK-3 (STP)**  
 (PART - 2 OF 18)

DISCIPLINE	DATE OF FIRST ISSUE	SCALE
DRIFT DETAILED PROJECT REPORT		H-1000, V-200

DESIGNED	CHECKED	APPROVED	JOB NO.
AH	JR	RP	1092.01

DATE	BY	REVISION
MAY 2013	AH	00
MAY 2013	JR	01
MAY 2013	RP	02



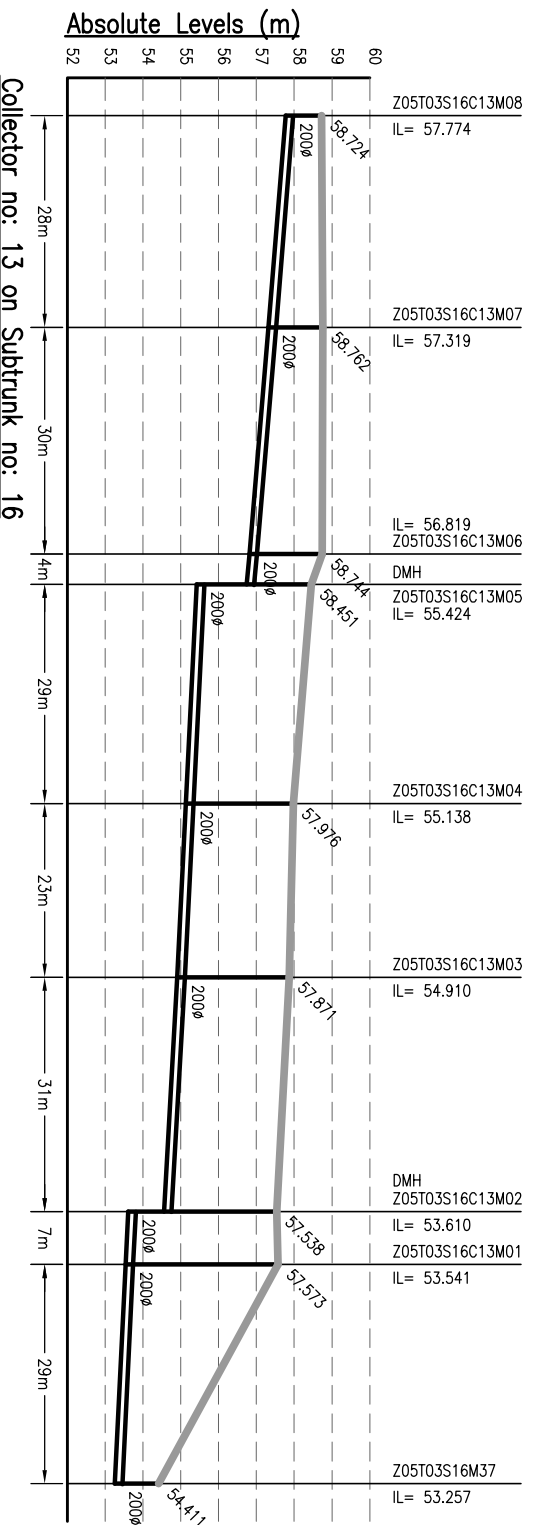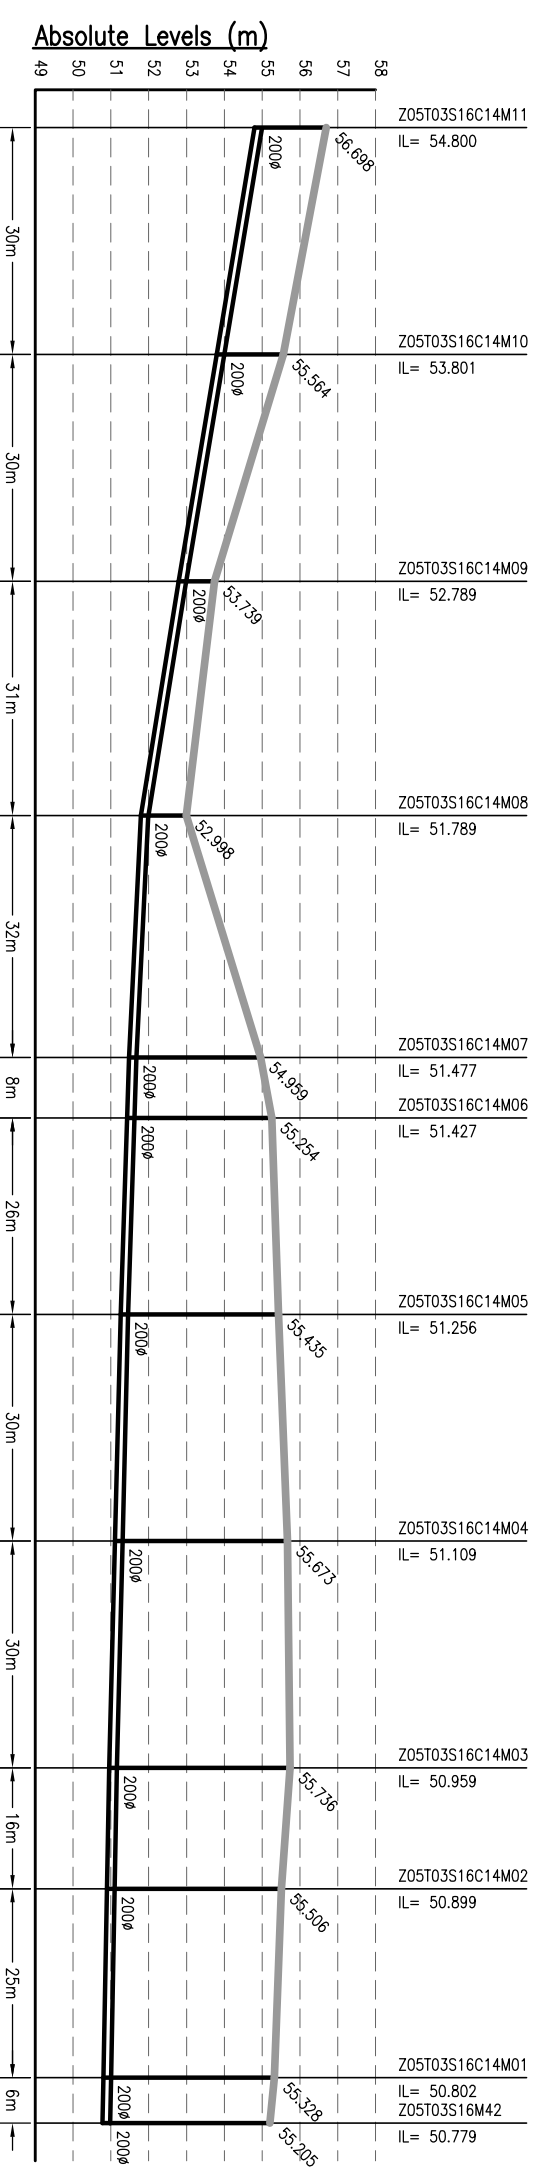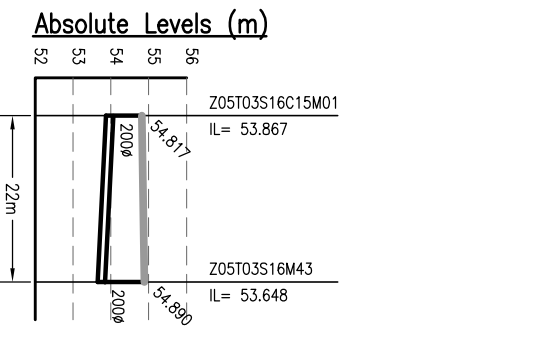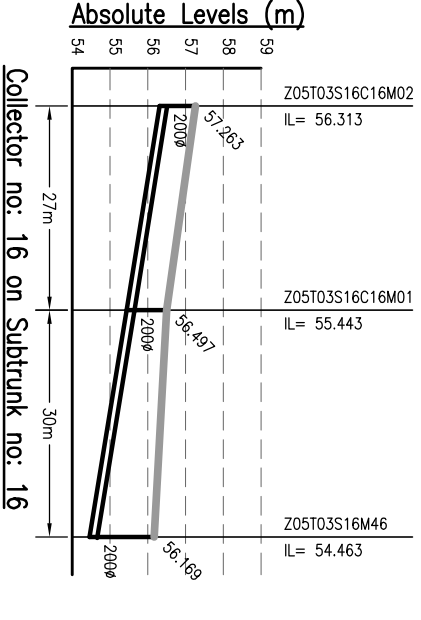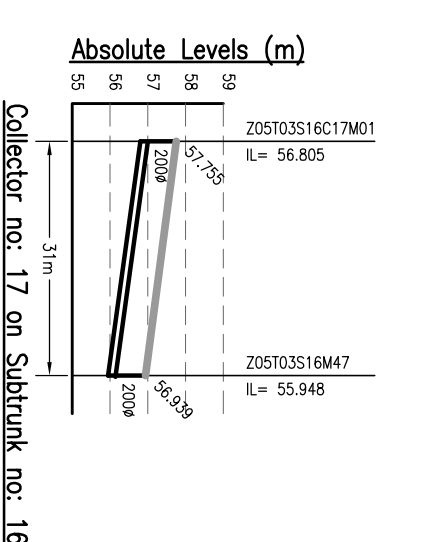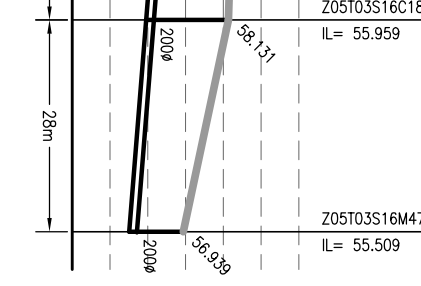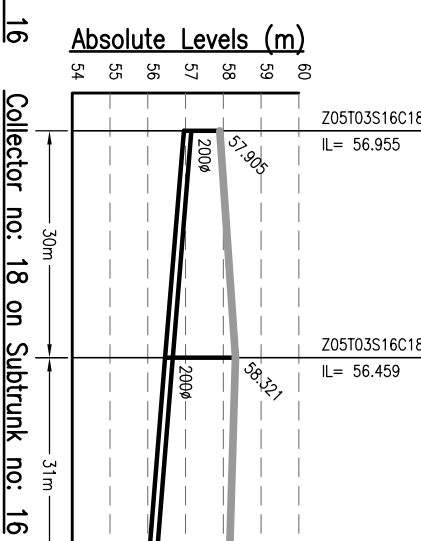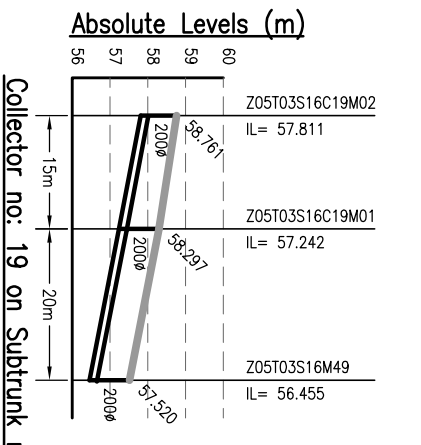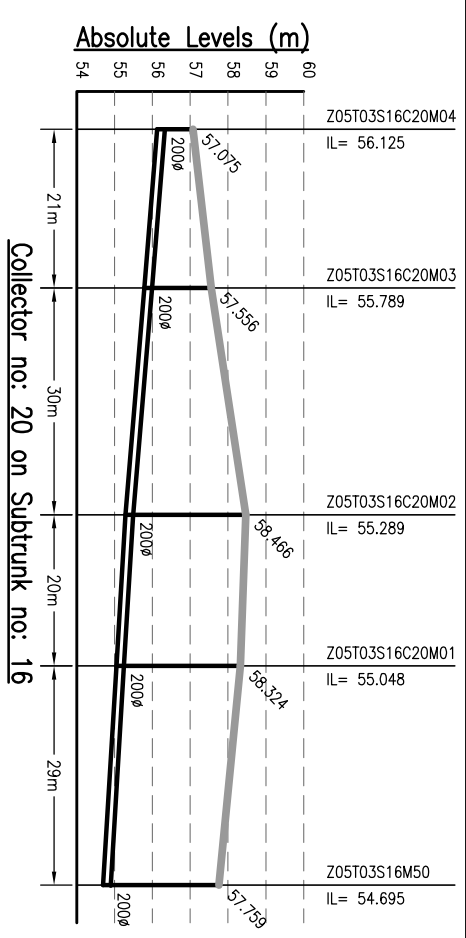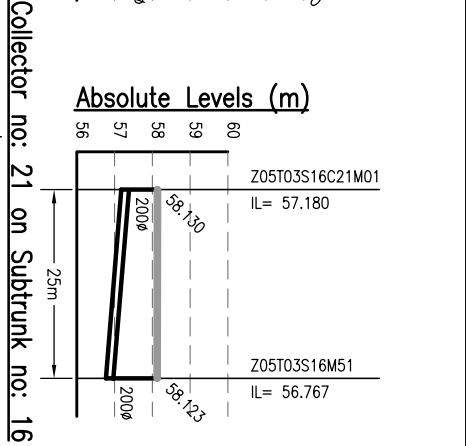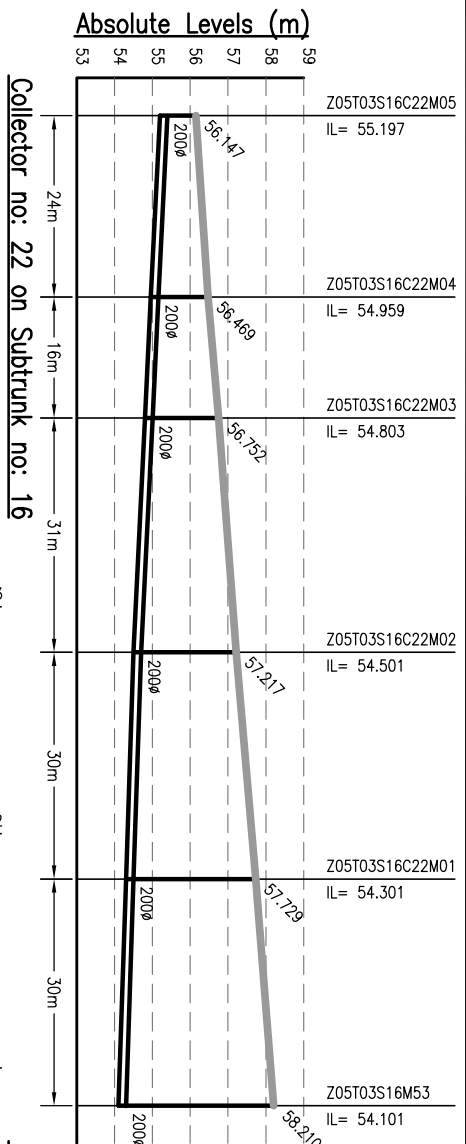

- NOTES:-**
1. THIS DRAWING IS TO BE READ IN CONJUNCTION WITH ALL OTHER RELEVANT DRAWINGS. ANY DISCREPANCIES, ERRORS OR OMISSIONS TO BE BROUGHT TO THE ATTENTION OF CONSULTANTS
  2. ALL DIMENSIONS TO BE CHECKED BEFORE COMMENCEMENT OF WORK ON SITE
  3. UNDER NO CIRCUMSTANCES SHOULD DIMENSIONS BE SCALED FROM THIS DRAWING.
  4. REFER DRAWING NO. TO 491 & 1092.01-PH-S-01 TO 491 & FOR LOCATION OF MANHOLE AND OTHER DETAILS.

Drawing Base Reference:  
**PHC WORK ORDER 3489, DATED 15 DECEMBER 2009.**

NO	DATE	NAME	DESCRIPTION	CHKD
00	MAY'13	AH	DRAFT DPR SUBMISSION	RP

**AMENDMENTS**

**NOTICES:-**  
 THIS DRAWING IS PROPERTY OF MEINHARDT (SINGAPORE) PTE. LTD. IT IS TO BE USED ONLY FOR THE PROJECT AND NOT TO BE REPRODUCED, COPIED, PART OR WHOLE IS NOT PERMITTED.

**CLIENT:-**

303 Malacca Tower,  
 100, Bras Basah Road,  
 Singapore 189570  
 Phone: +65 67201070, Fax: +65 67201033  
 Website: http://www.meinhardt.com

**BIHAR  
 URBAN INFRASTRUCTURE  
 DEVELOPMENT CORPORATION**

**PREPARATION OF DETAILED  
 PROJECT REPORTS (DPRs) & BID  
 DOCUMENTS;  
 TENDERING FOR EXECUTION;  
 CONSTRUCTION SUPERVISION &  
 QUALITY CONTROL OF SEWERAGE &  
 DRAINAGE PROJECTS OF PATNA  
 UNDER JNNURM**

**MEINHARDT**  
 MEINHARDT (SINGAPORE) PTE. LTD.  
 A-8, Sector-16, Noida-201301, India  
 Ph.: +91 120 2516165, Fax No.: +91 120 2515745  
 www.meinhardtagroup.com, Email: info@meinhardtdia.com





**DRAWING TITLE**  
**SEWERAGE**  
**L-SECTION OF COLLECTOR**  
**ZONE-5, TRUNK-3 (STP)**  
 (PART - 3 OF 18)

**SCALE:** H-1000, V-200

DISCIPLINE	DATE OF FIRST ISSUE	BY	CHECKED	APPROVED	JOB NO.
DRAWN	MAY 2013	AH	JR	RP	1092.01
DESIGNED	MAY 2013	JR	RP	RP	PH
CHECKED	MAY 2013	RP	RP	RP	PH
APPROVED	MAY 2013	RP	RP	RP	PH

**REVISION**

NO.	DESCRIPTION	DATE
00	Z5-T3-C-03	

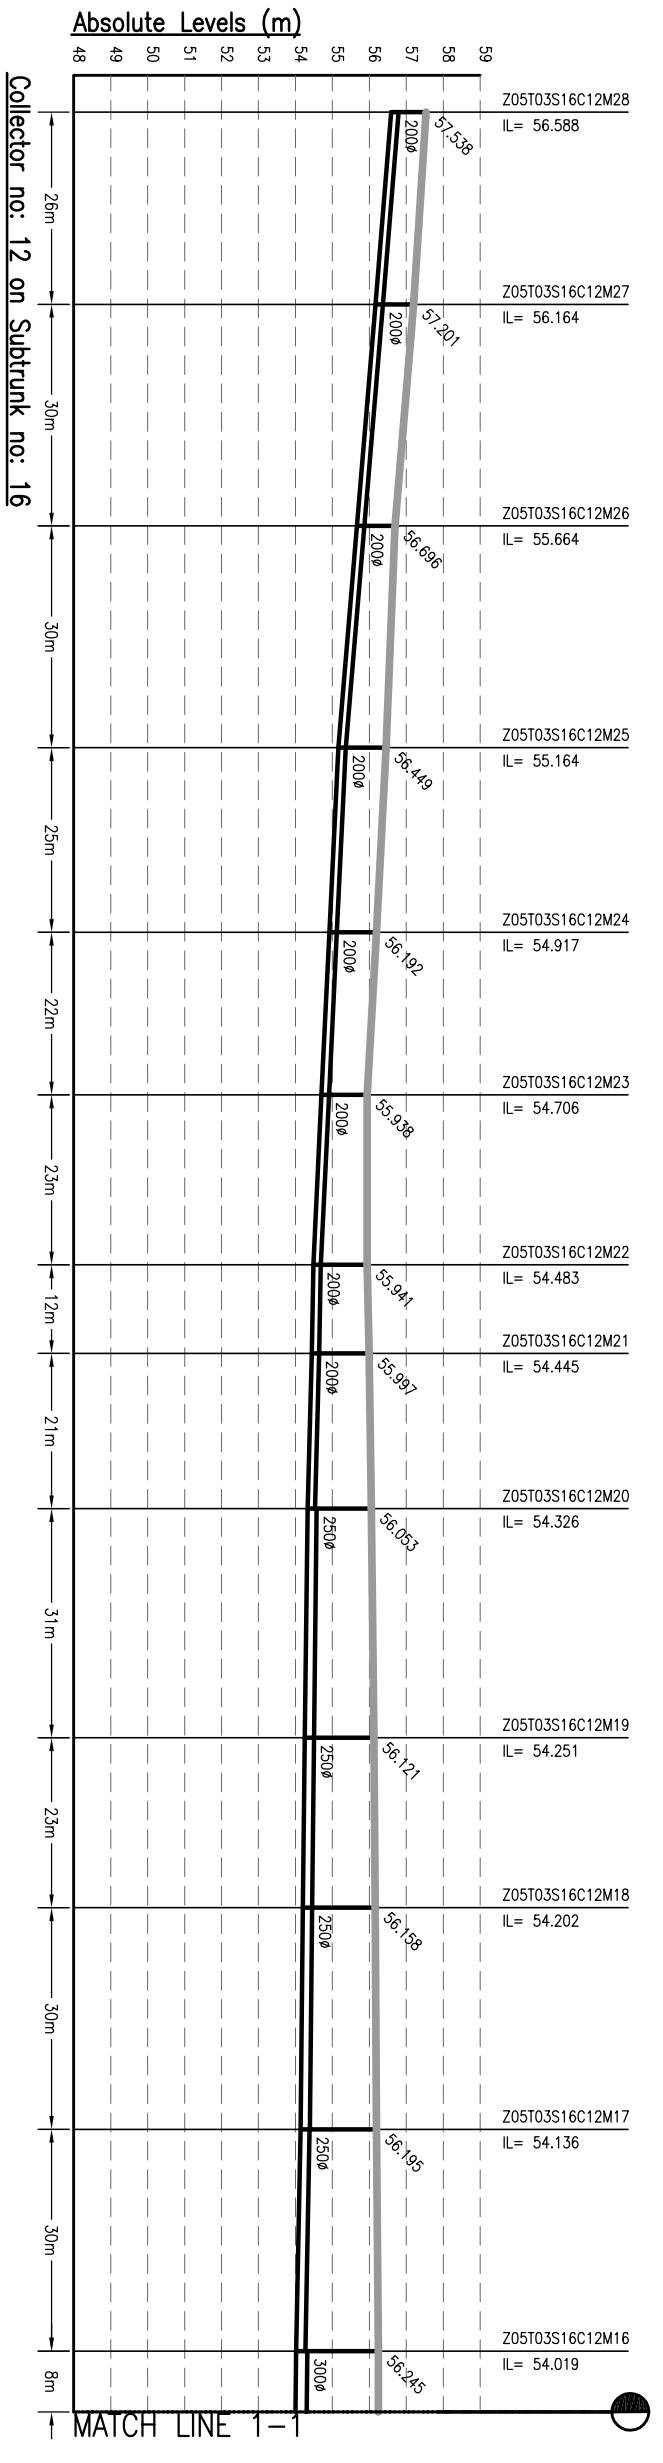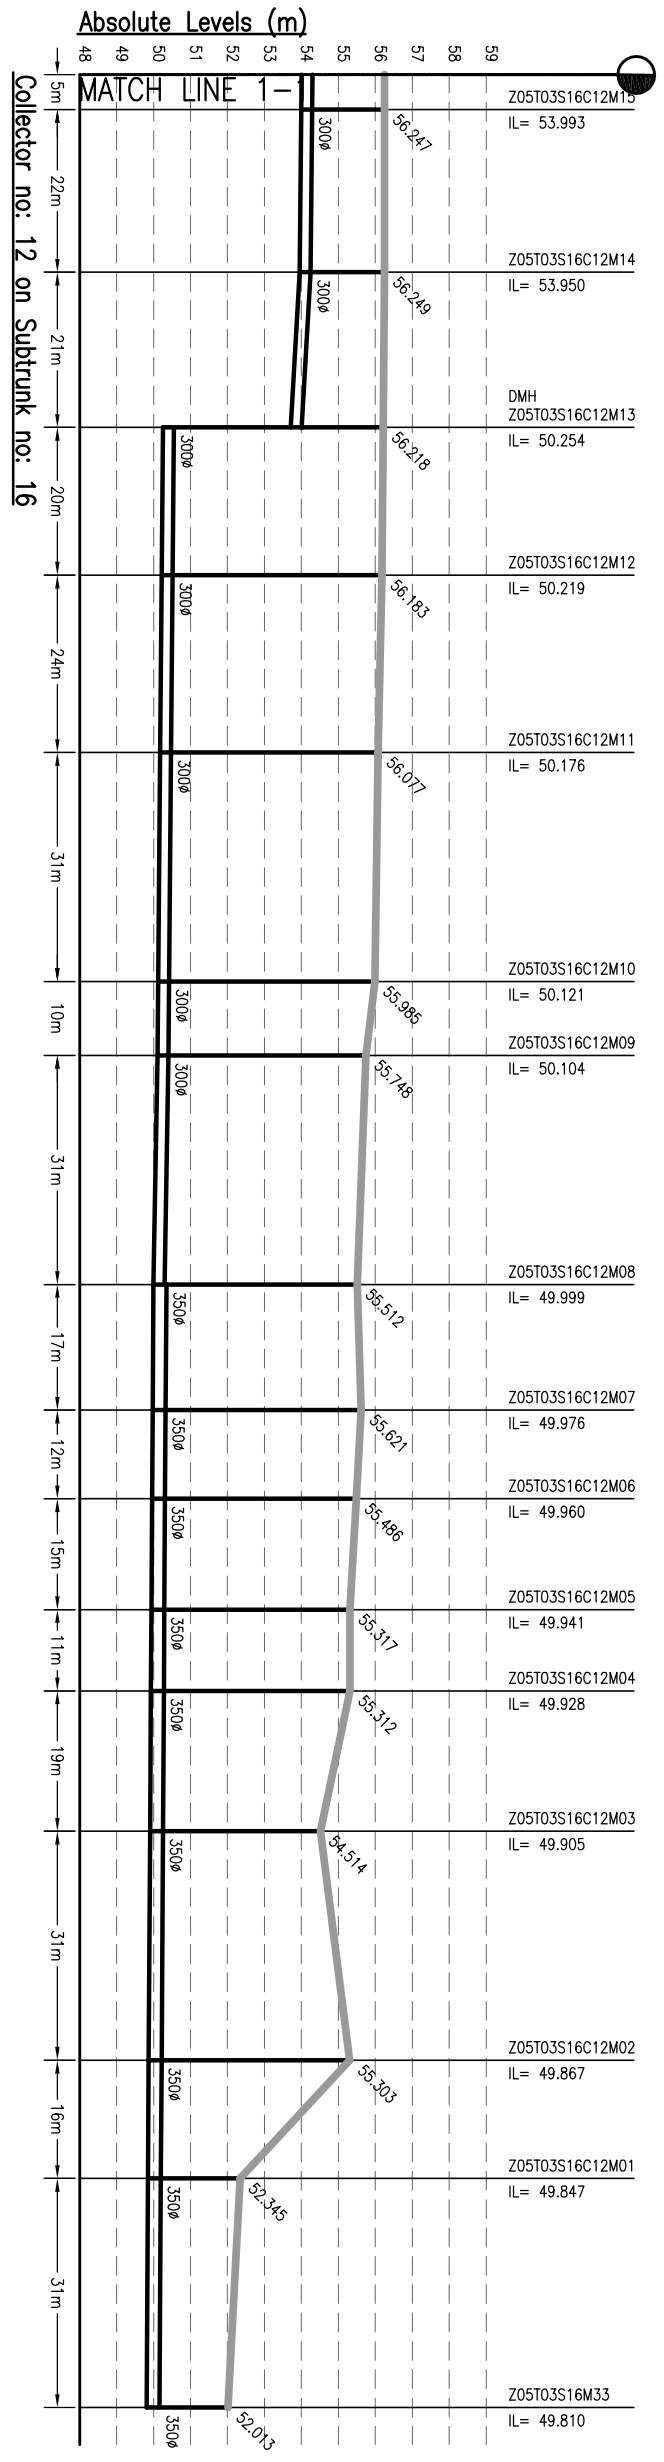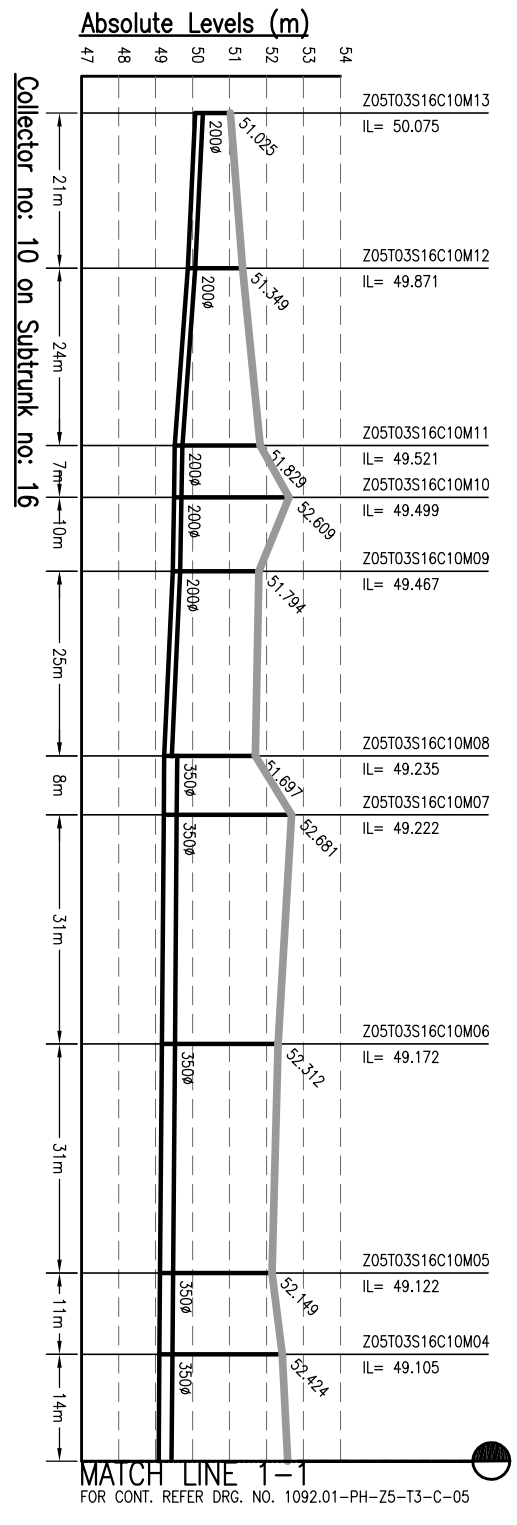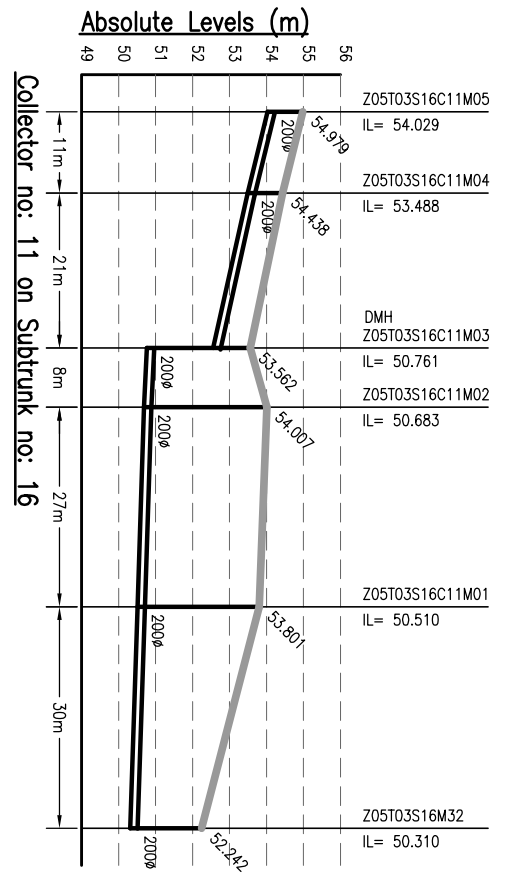

**NOTES:-**

- THIS DRAWING IS TO BE READ IN CONJUNCTION WITH ALL OTHER RELEVANT DRAWINGS. ANY DISCREPANCIES, ERRORS OR OMISSIONS TO BE BROUGHT TO THE ATTENTION OF CONSULTANTS
- ALL DIMENSIONS TO BE CHECKED BEFORE COMMENCEMENT OF WORK ON SITE
- UNDER NO CIRCUMSTANCES SHOULD DIMENSIONS BE SCALED FROM THIS DRAWING.
- REFER DRAWING NO. TO 491 & 1092.01-PH-S-01 TO 491 FOR LOCATION OF MANHOLE AND OTHER DETAILS.

Drawing Base Reference:-  
**PMC WORK ORDER 3489, DATED 15 DECEMBER 2009.**

**AMENDMENTS**

REV	DATE	NAME	DESCRIPTION	CHKD
00	MAY'13	AH	DRAFT DPR SUBMISSION	RP

**NOTICES:-**  
THIS DRAWING IS PROPERTY OF MEINHARDT (SINGAPORE) PTE. LTD. IT IS TO BE USED ONLY FOR THE PROJECT AND SITE SPECIFICALLY MENTIONED IN THE DRAWING. NO PART OR WHOLE IS NOT PERMITTED TO BE REPRODUCED OR TRANSMITTED IN ANY FORM OR BY ANY MEANS, ELECTRONIC OR MECHANICAL, INCLUDING PHOTOCOPYING, RECORDING, OR BY ANY INFORMATION STORAGE AND RETRIEVAL SYSTEM.

**CLIENT:-**  
BIHAR  
URBAN INFRASTRUCTURE  
DEVELOPMENT CORPORATION

**PROJECT:-**  
PREPARATION OF DETAILED  
PROJECT REPORTS (DPRS) & BID  
DOCUMENTS;  
TENDERING FOR EXECUTION;  
CONSTRUCTION SUPERVISION &  
QUALITY CONTROL OF SEWERAGE &  
DRAINAGE PROJECTS OF PATNA  
UNDER JNNURM

**CONSULTANT:-**  
**MEINHARDT**  
MEINHARDT (SINGAPORE) PTE. LTD.  
A-8, Sector-16, Noida-201301, India  
Ph.: +91 120 2516165, Fax No.: +91 120 2515745  
www.meinhardtgroup.com, Email: mh@meinhardtdia.com










**DRAWING TITLE**  
SEWERAGE  
L-SECTION OF COLLECTOR  
ZONE-5, TRUNK-3 (STP)

**SCALE:-** H-1000, V-200  
**SHEET SIZE:-** A3  
**DATE OF FIRST ISSUE**  
MAY 2013

**DESIGNED** JR MAY 2013  
**CHECKED** RP MAY 2013  
**APPROVED** CRR MAY 2013

**JOB NO.** 1092.01  
**DISCIPLINE** PH  
**DRAWING NO.** Z5-T3-C-04  
**REVISION** 00

**PROJECT OF ISSUE**  
**DRAWN** AH MAY 2013  
**DATE OF FIRST ISSUE**  
MAY 2013

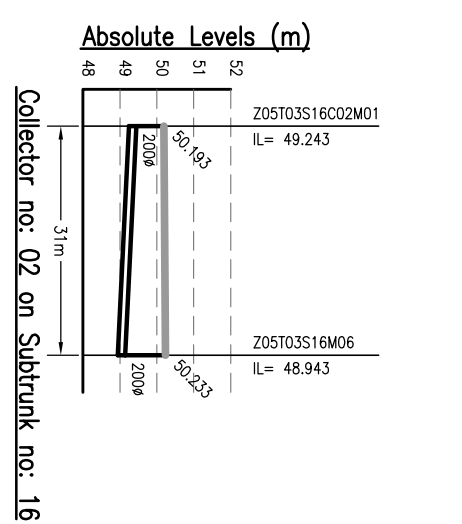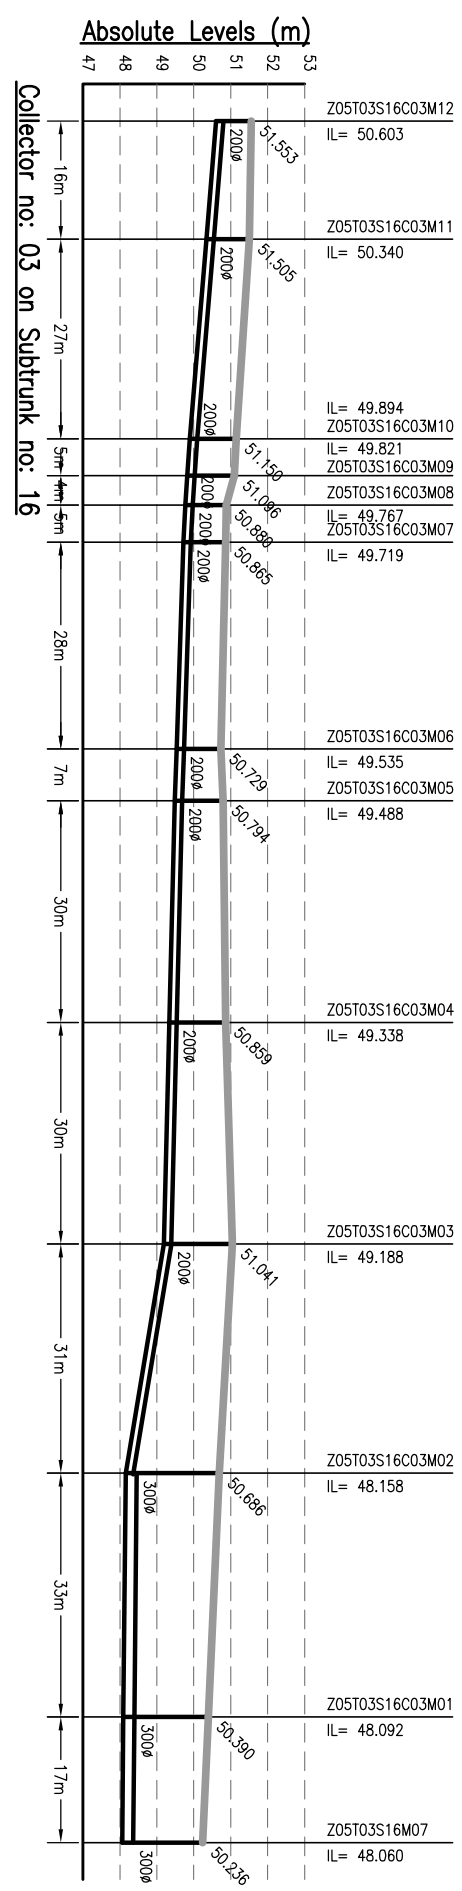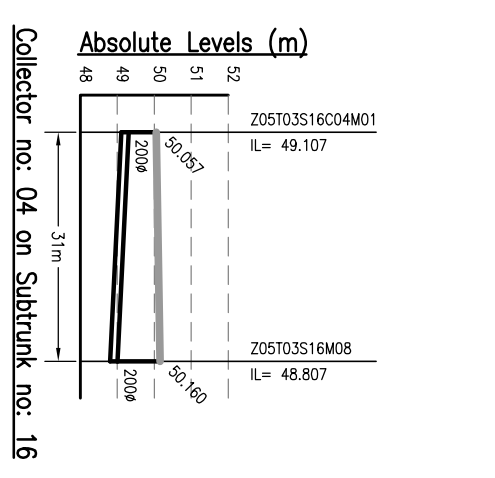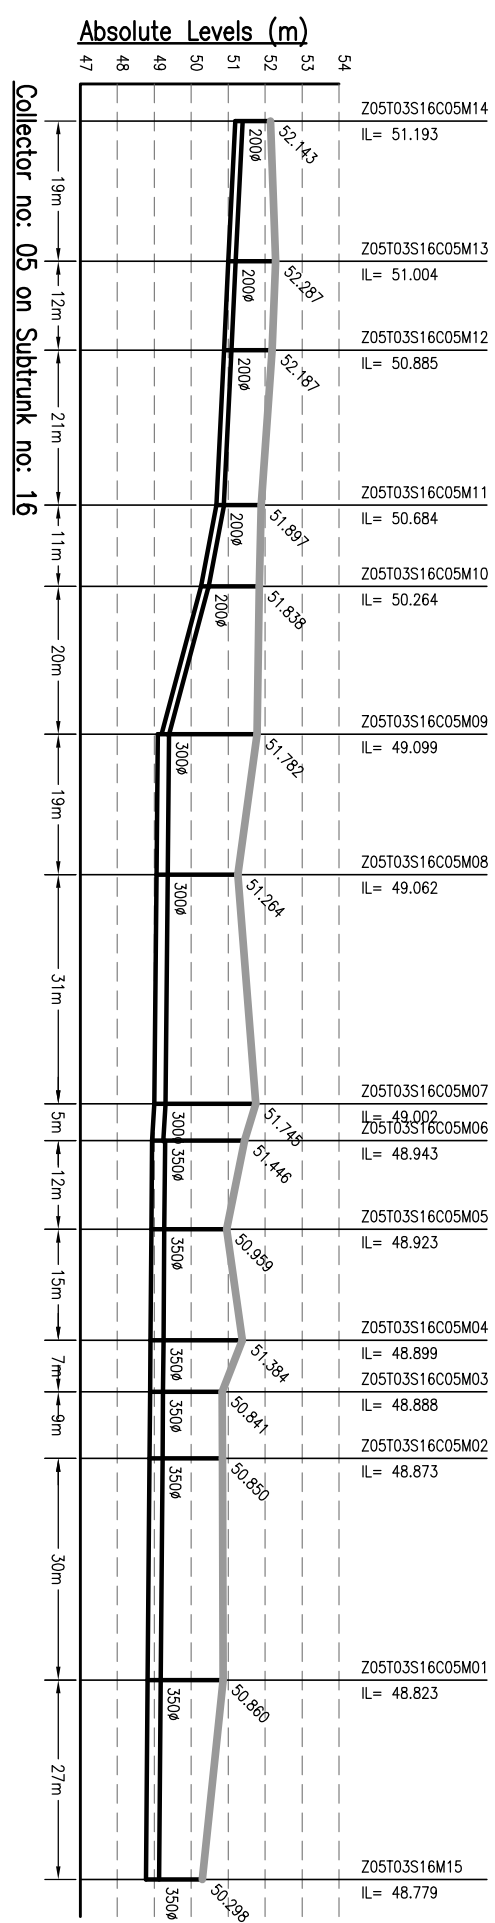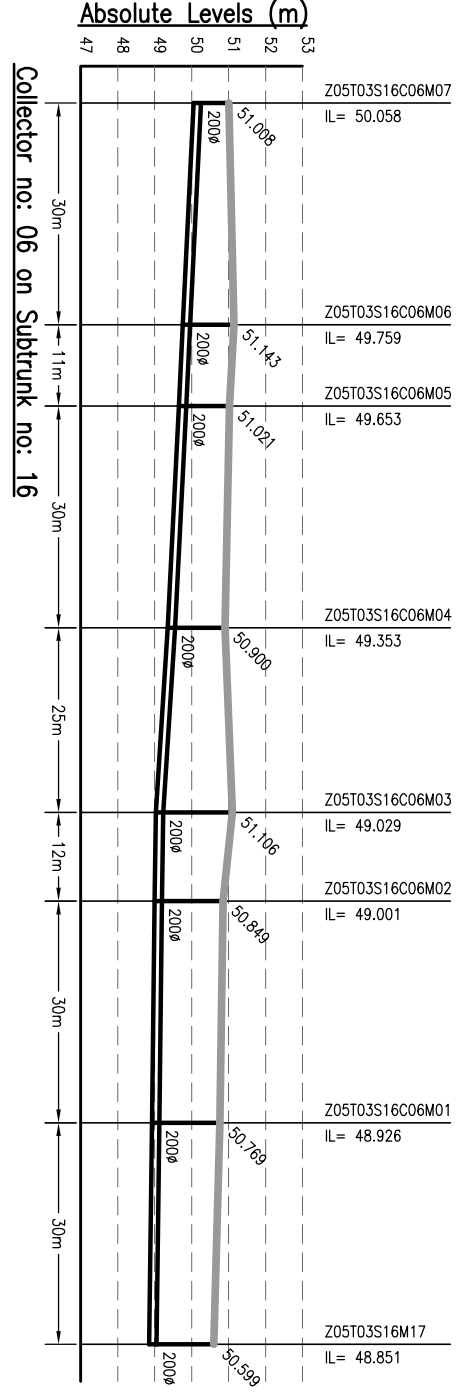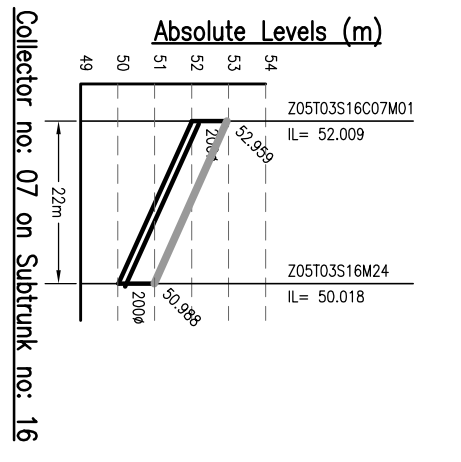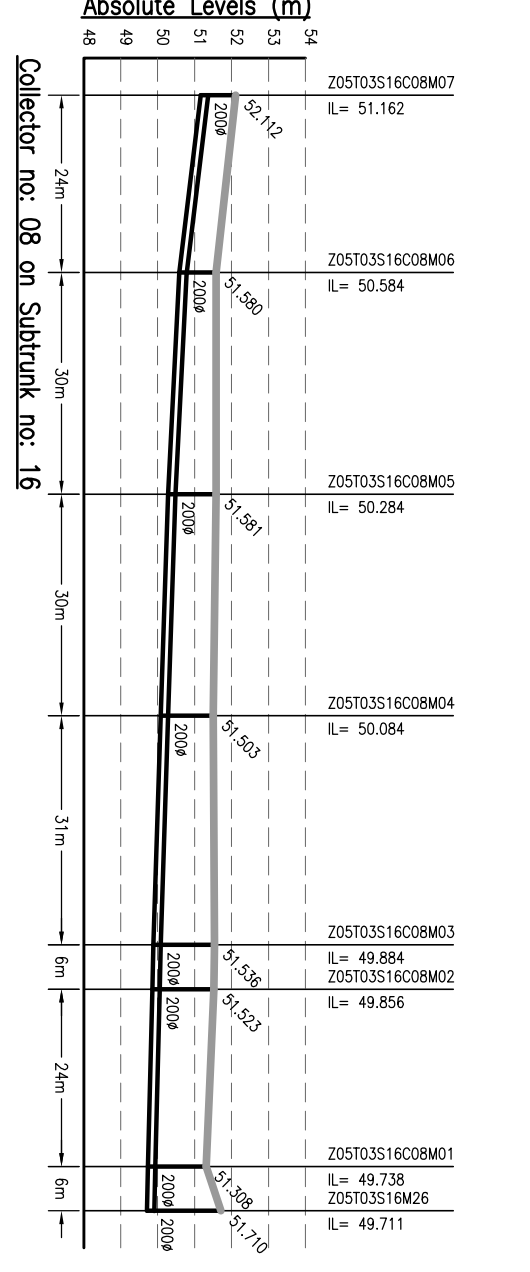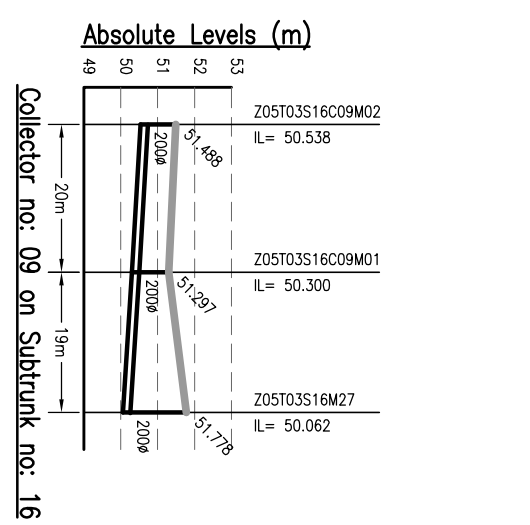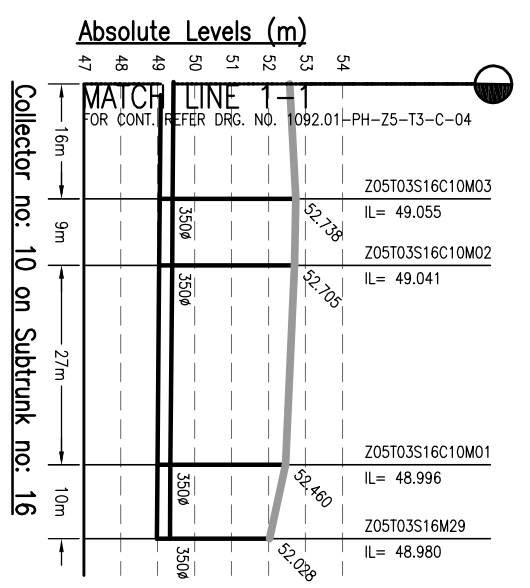

- NOTES:-**
1. THIS DRAWING IS TO BE READ IN CONJUNCTION WITH ALL OTHER RELEVANT DRAWINGS. ANY DISCREPANCIES, ERRORS OR OMISSIONS TO BE BROUGHT TO THE ATTENTION OF CONSULTANTS
  2. ALL DIMENSIONS TO BE CHECKED BEFORE COMMENCEMENT OF WORK ON SITE
  3. UNDER NO CIRCUMSTANCES SHOULD DIMENSIONS BE SCALED FROM THIS DRAWING.
  4. REFER DRAWING NO. TO 491 & 1092.01-PH-S-01 TO 491 & 1092.01-PH-S-01 TO 491 FOR LOCATION OF MANHOLE AND OTHER DETAILS.

Drawing Base Reference:-  
**PMC WORK ORDER 3489, DATED 15 DECEMBER 2009.**

REV	DATE	NAME	DESCRIPTION	CHKD
00	MAY'13	AH	DRAFT DPR SUBMISSION	RP

**AMENDMENTS**

**NOTICES:-**  
THIS DRAWING IS PROPERTY OF MEINHARDT (SINGAPORE) PTE. LTD. IT IS TO BE USED ONLY FOR THE PROJECT AND NOT TO BE REPRODUCED OR COPIED IN ANY MANNER WITHOUT THE WRITTEN PERMISSION OF MEINHARDT (SINGAPORE) PTE. LTD. PART OR WHOLE IS NOT PERMITTED.

**CLIENT:-**

**MEINHARDT**  
URBAN INFRASTRUCTURE DEVELOPMENT CORPORATION  
BIHAR

303, Marina Tower, #05/06/07  
Pineapple - 065722010701, Fax: +65 (65) 722 0103  
Website: [www.meinhardt.com](http://www.meinhardt.com)

**PROJECT:-**  
PREPARATION OF DETAILED PROJECT REPORTS (DPRS) & BID DOCUMENTS;  
TENDERING FOR EXECUTION;  
CONSTRUCTION SUPERVISION & QUALITY CONTROL OF SEWERAGE & DRAINAGE PROJECTS OF PATNA UNDER JNNURM









**CONSULTANT:-**  
**MEINHARDT**  
MEINHARDT (SINGAPORE) PTE. LTD.  
A-8, Sector-16, Noida-201301, India  
P.h.: +91 120 2516165, Fax No.: +91 120 2515745  
[www.meinhardtdr.com](mailto:www.meinhardtdr.com), [Email:-info@meinhardtdr.com](mailto:Email:-info@meinhardtdr.com)

**DRAWING TITLE**  
SEWERAGE  
L-SECTION OF COLLECTOR  
ZONE-5, TRUNK-3 (STP)  
(PART - 5 OF 18)

PURPOSE OF ISSUE	SCALE: H-1000, V-200
DRAWN	SHEET SIZE: A3
CHECKED	DATE OF FIRST ISSUE
DESIGNED	
APPROVED	

JOB NO.	DISCIPLINE	DRAWING NO.	REVISION
1092.01	PH	Z5-T3-C-05	00



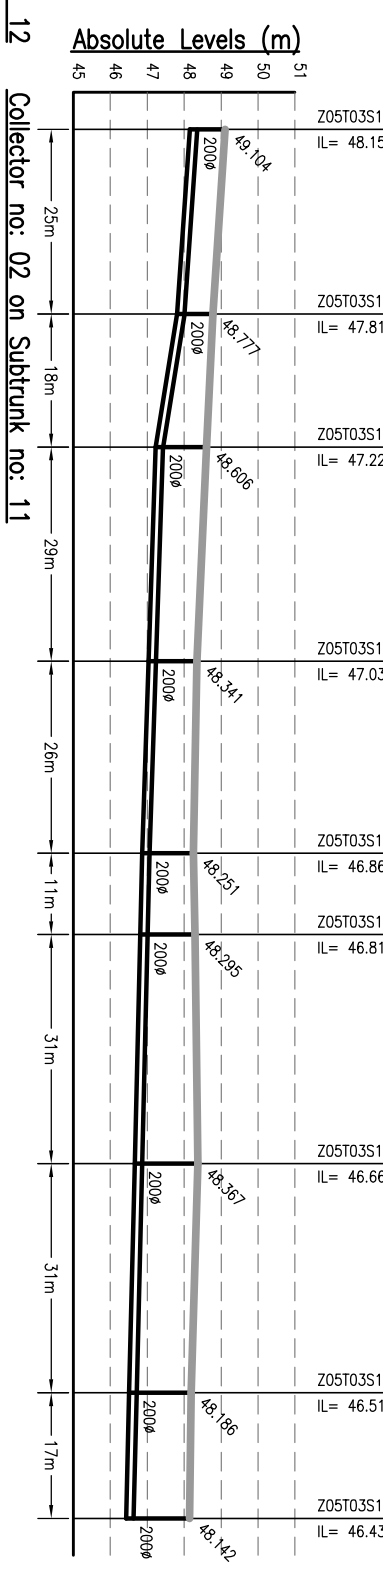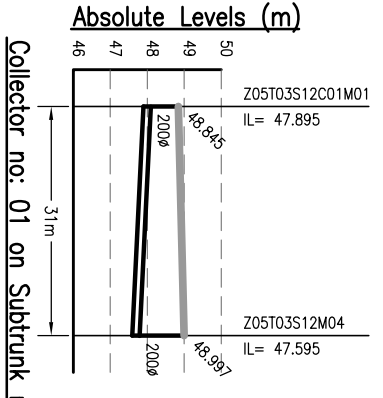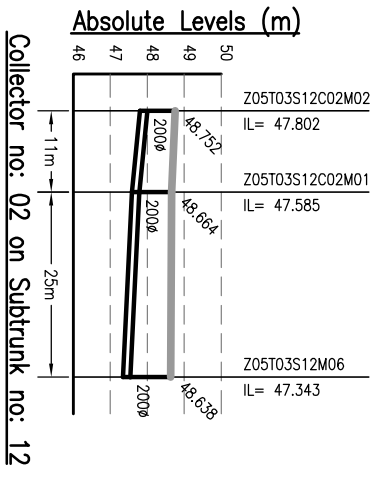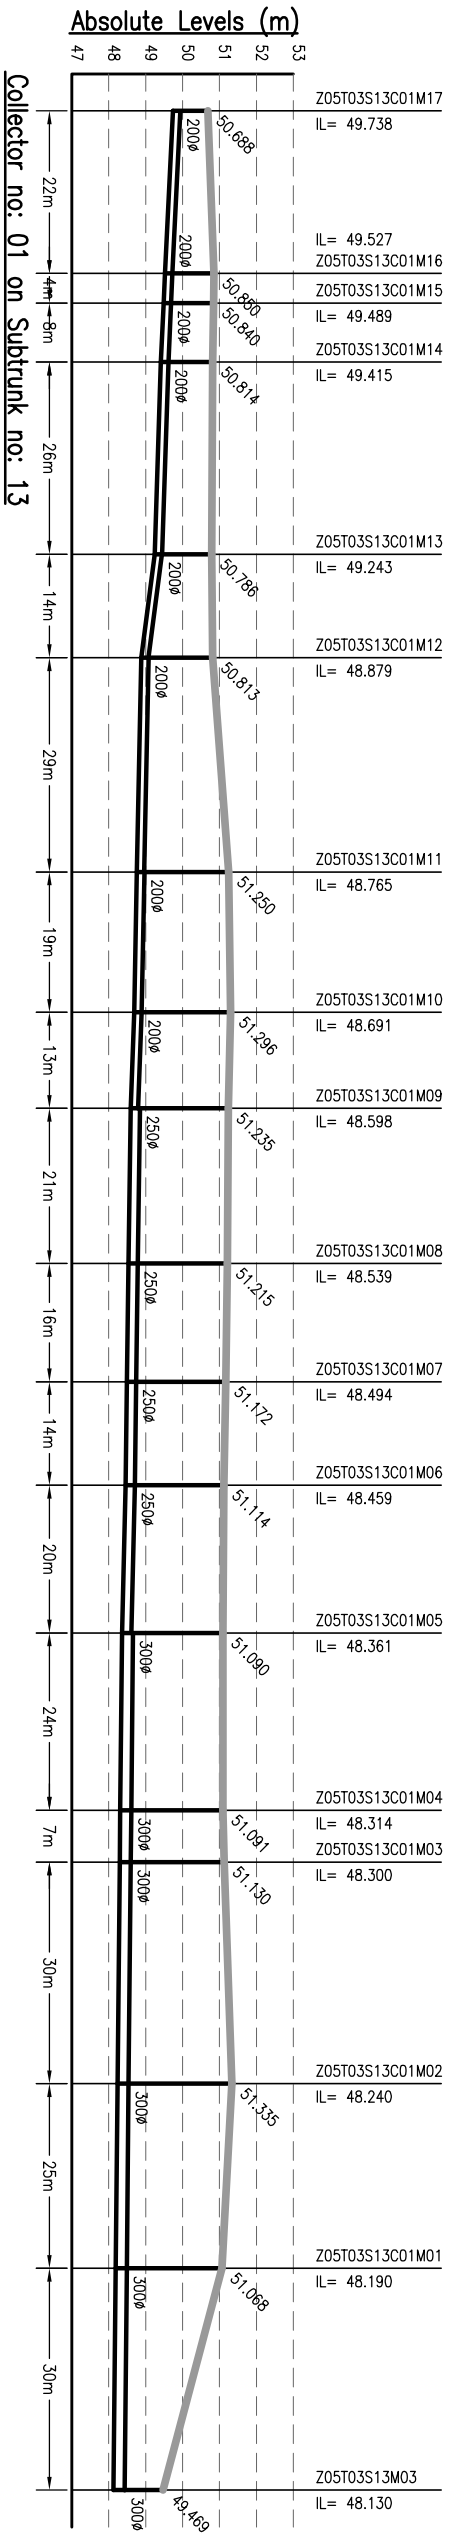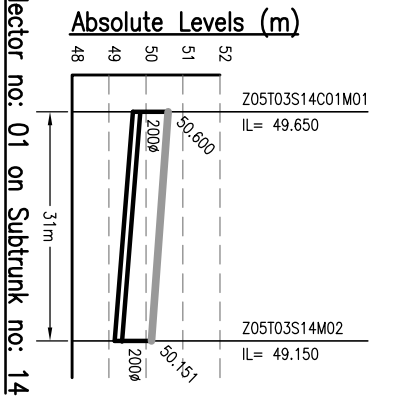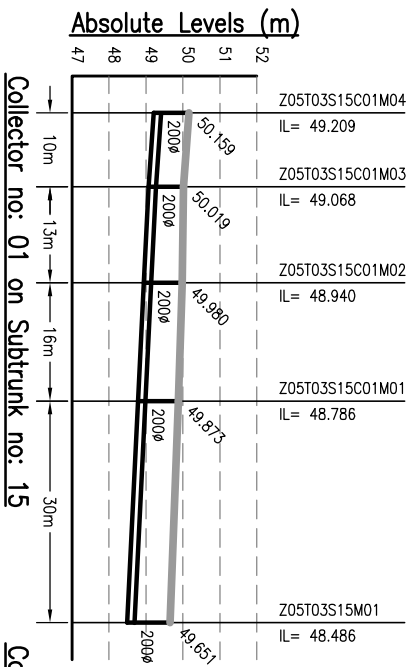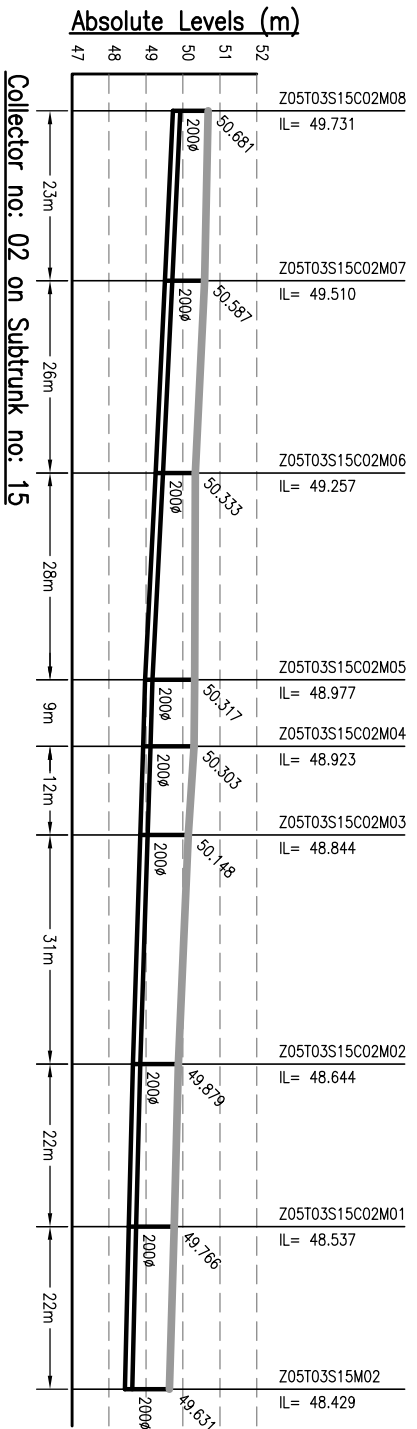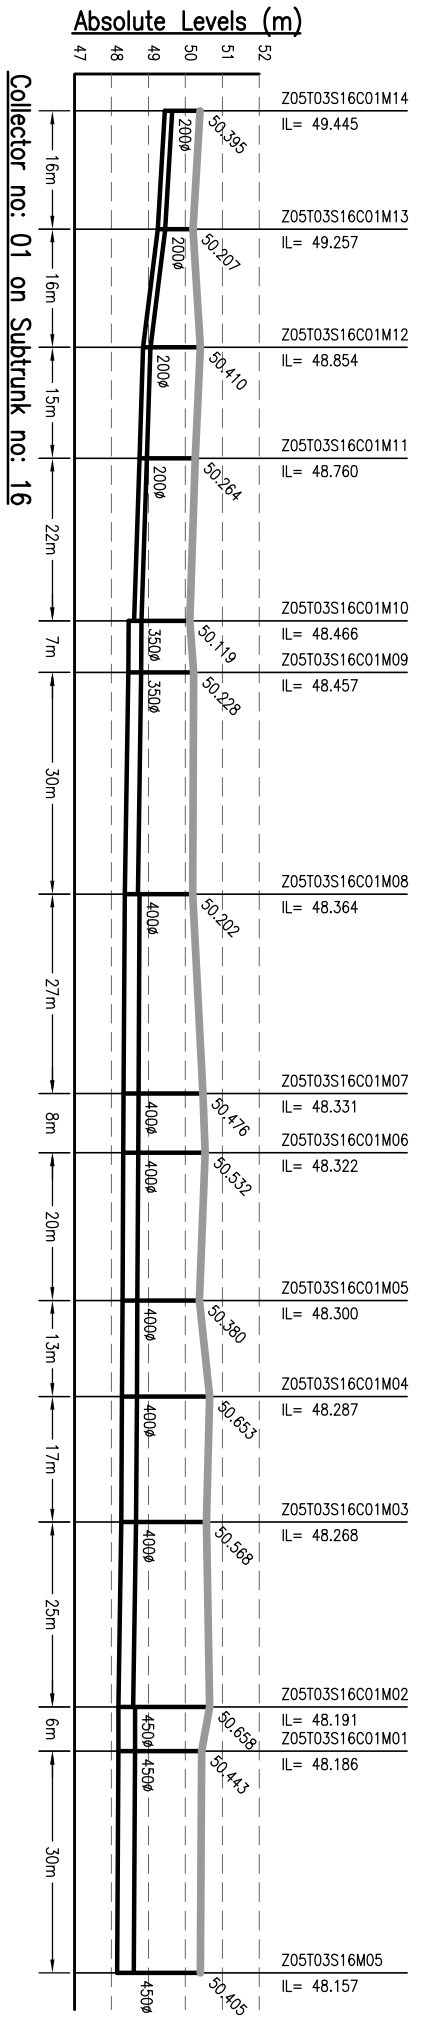

- NOTES:-**
1. THIS DRAWING IS TO BE READ IN CONJUNCTION WITH ALL OTHER RELEVANT DRAWINGS. ANY DISCREPANCIES, ERRORS OR OMISSIONS TO BE BROUGHT TO THE ATTENTION OF CONSULTANTS
  2. ALL DIMENSIONS TO BE CHECKED BEFORE COMMENCEMENT OF WORK ON SITE
  3. UNDER NO CIRCUMSTANCES SHOULD DIMENSIONS BE SCALED FROM THIS DRAWING.
  4. REFER DRAWING NO. TO 491 & 1092.01-PH-S-01 TO 491 FOR LOCATION OF MANHOLE AND OTHER DETAILS.

Drawing Base Reference:  
**PKC WORK ORDER 3489, DATED 15 DECEMBER 2009.**

REV	DATE	NAME	DESCRIPTION	CHKD
00	MAY'13	AH	DRAFT DPR SUBMISSION	RP

**AMENDMENTS**

NOTICE:- THIS DRAWING IS PROPERTY OF MEINHARDT (SINGAPORE) PTE. LTD. IT IS TO BE USED ONLY FOR THE PROJECT AND NOT TO BE REPRODUCED OR COPIED IN ANY MANNER WITHOUT THE WRITTEN PERMISSION OF MEINHARDT (SINGAPORE) PTE. LTD. PART OR WHOLE IS NOT PERMITTED.

CLIENT:-

303, Malabar Tower, 4th Floor,  
 Plot No. 10, Sector-16, Gurgaon,  
 Haryana-122001, India  
 Phone: +91 120 2516165, Fax No.: +91 120 2515745  
 www.meinhardtdr.com, Email: hnd@meinhardtdr.com

**BIHAR**  
 URBAN INFRASTRUCTURE  
 DEVELOPMENT CORPORATION

PROJECT:-  
**PREPARATION OF DETAILED  
 PROJECT REPORTS (DPRs) & BID  
 DOCUMENTS:  
 TENDERING FOR EXECUTION:  
 CONSTRUCTION SUPERVISION &  
 QUALITY CONTROL OF SEWERAGE &  
 DRAINAGE PROJECTS OF PATNA  
 UNDER JNNURM**

CONSULTANT:-

**MEINHARDT**  
 MEINHARDT (SINGAPORE) PTE. LTD.  
 A-8, Sector-16, Noida-201301, India  
 P.O.: +91 120 2516165, Fax No.: +91 120 2515745  
 www.meinhardtdr.com, Email: hnd@meinhardtdr.com

DRAWING TITLE  
**SEWERAGE  
 L-SECTION OF COLLECTOR  
 ZONE-5, TRUNK-3 (STP)**  
 (PART - 6 OF 18)

PURPOSE OF ISSUE  
 DRAFT RETAINED PROJECT REPORT

SCALE: H-1000, V-200

SHEET SIZE: A3








DISCIPLINE	DATE OF FIRST ISSUE
DRAWN	MAY 2013
DESIGNED	MAY 2013
CHECKED	MAY 2013
APPROVED	MAY 2013

JOB NO. 1092.01 PH

DRAWING NO. Z5-T3-C-06

REVISION 00



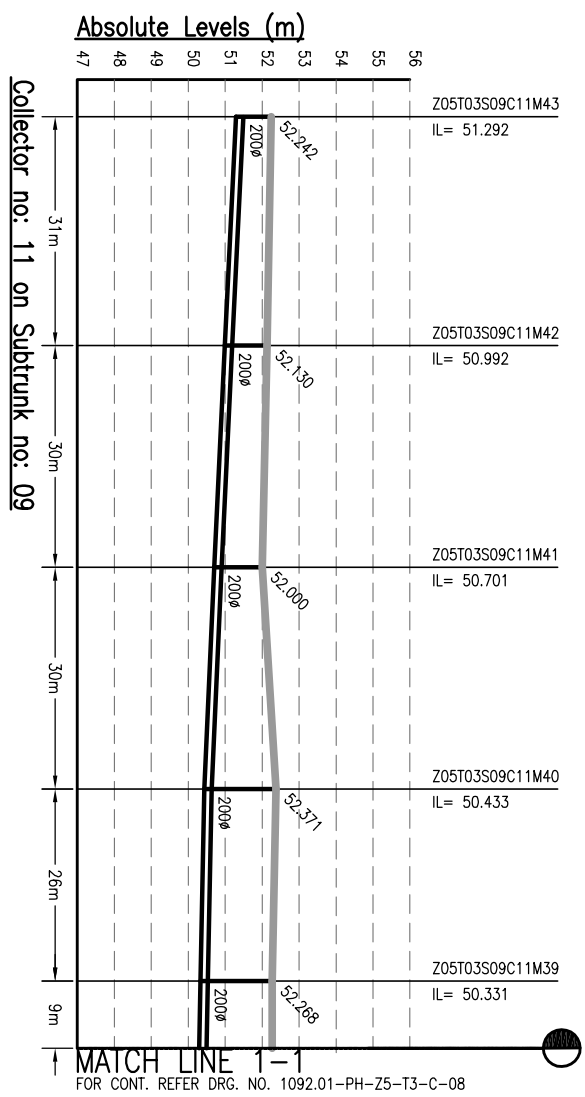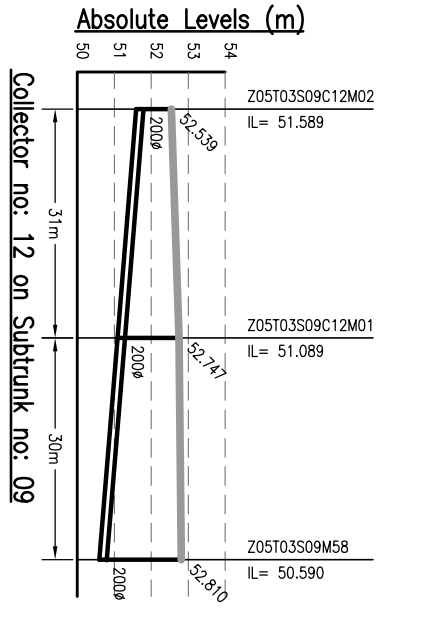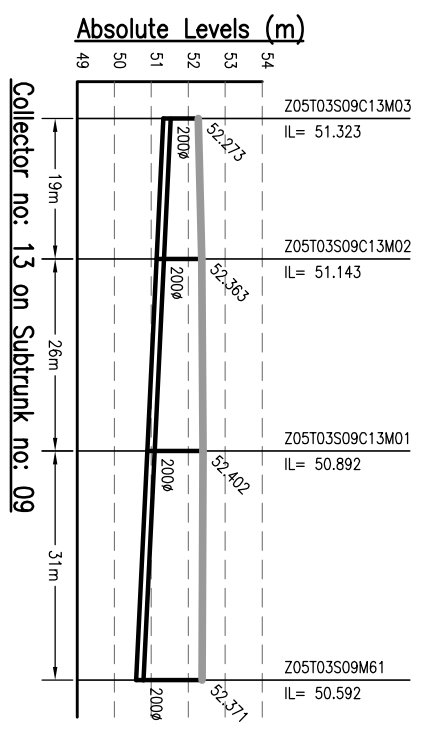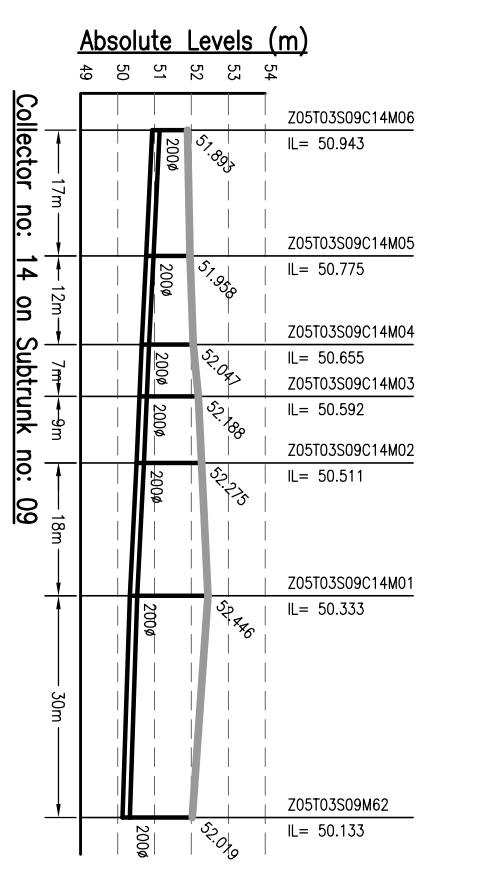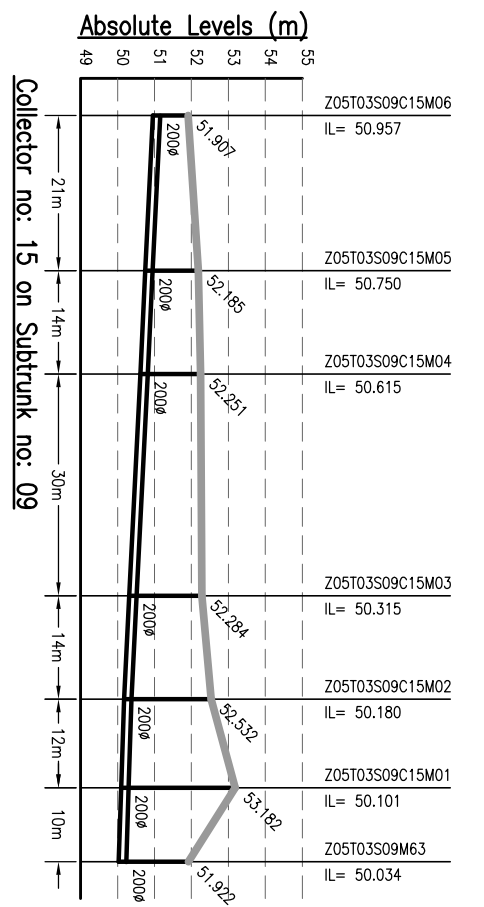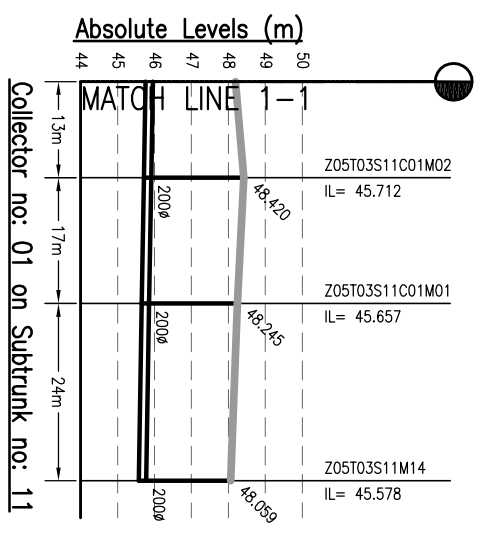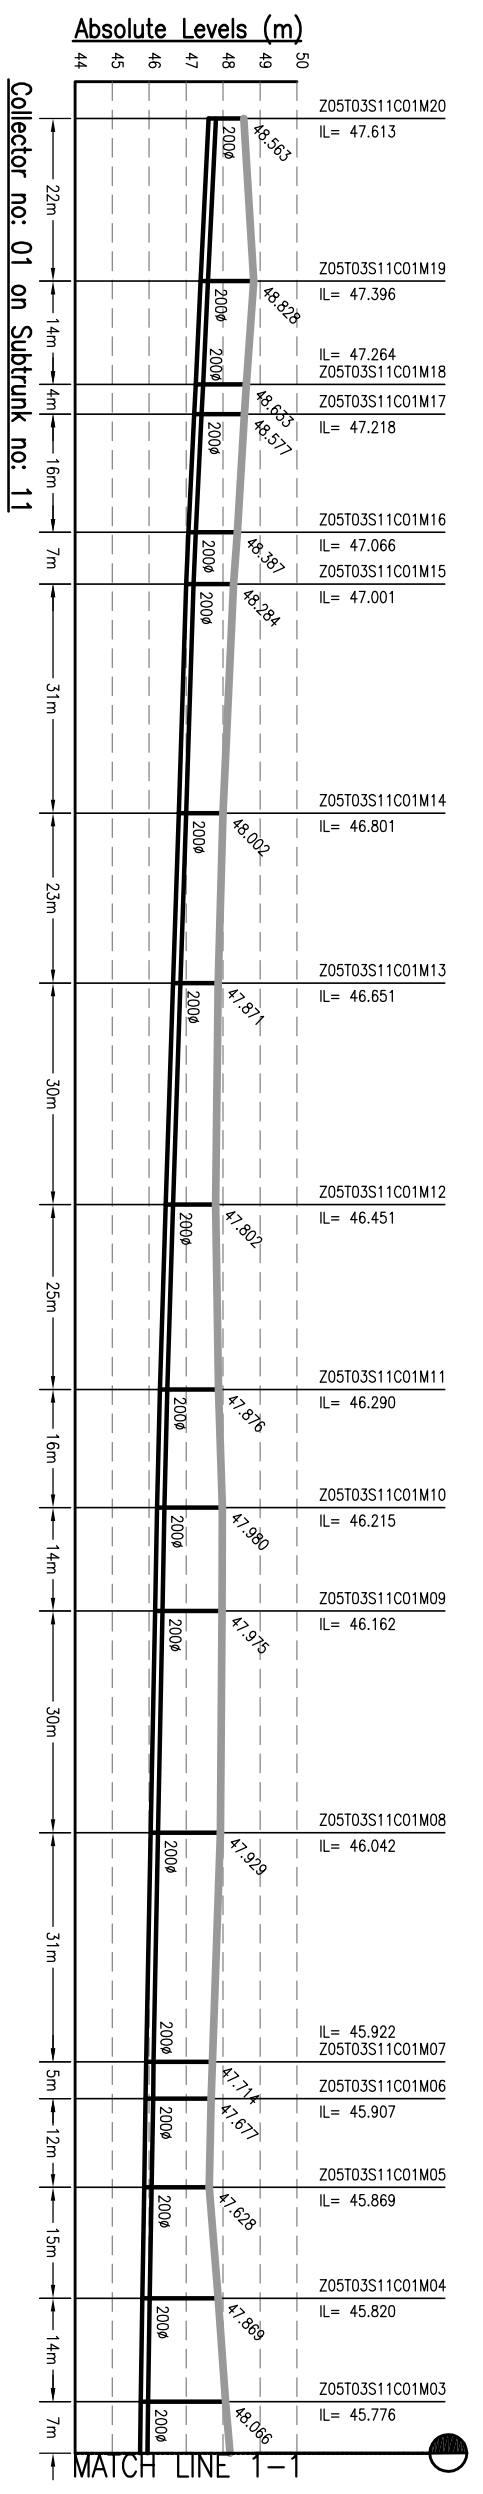

MATCH LINE 1-1  
FOR CONT. REFER DRG. NO. 1092.01-PH-Z5-T3-C-08

- NOTES:-**
1. THIS DRAWING IS TO BE READ IN CONJUNCTION WITH ALL OTHER RELEVANT DRAWINGS. ANY DISCREPANCIES, ERRORS OR OMISSIONS TO BE BROUGHT TO THE ATTENTION OF CONSULTANTS
  2. ALL DIMENSIONS TO BE CHECKED BEFORE COMMENCEMENT OF WORK ON SITE
  3. UNDER NO CIRCUMSTANCES SHOULD DIMENSIONS BE SCALED FROM THIS DRAWING.
  4. REFER DRAWING NO. TO 491 & 1092.01-PH-S-01 TO 491 & FOR LOCATION OF MANHOLE AND OTHER DETAILS.

Drawing Base Reference:-  
**PMC WORK ORDER 3489, DATED 15 DECEMBER 2009.**

REV	DATE	NAME	DESCRIPTION	CHKD
00	MAY'13	AH	DRAFT DPR SUBMISSION	RP

**AMENDMENTS**

**NOTICES:-**  
THIS DRAWING IS PROPERTY OF MEINHARDT (SINGAPORE) PTE. LTD. AND IS NOT TO BE REPRODUCED OR TRANSMITTED IN ANY FORM OR BY ANY MEANS, ELECTRONIC OR MECHANICAL, INCLUDING PHOTOCOPYING, RECORDING, OR BY ANY INFORMATION STORAGE AND RETRIEVAL SYSTEM, WITHOUT THE WRITTEN PERMISSION OF MEINHARDT (SINGAPORE) PTE. LTD.







**BIHAR URBAN INFRASTRUCTURE DEVELOPMENT CORPORATION**  
303, Mahatma Tower, Sector-16, Noida-201301, India  
Phone: +91 120 2516165, Fax: +91 120 2515745  
Website: [www.buidc.com](http://www.buidc.com)

**PREPARATION OF DETAILED PROJECT REPORTS (DPRS) & BID DOCUMENTS;  
TENDERING FOR EXECUTION;  
CONSTRUCTION SUPERVISION & QUALITY CONTROL OF SEWERAGE & DRAINAGE PROJECTS OF PATNA UNDER JNNURM**

**CONSULTANT:-  
MEINHARDT (SINGAPORE) PTE. LTD.**  
A-8, Sector-16, Noida-201301, India  
Ph.: +91 120 2516165, Fax No.: +91 120 2515745  
[www.meinhardtgroup.com](http://www.meinhardtgroup.com), Email: [info@meinhardtindia.com](mailto:info@meinhardtindia.com)

**DRAWING TITLE  
SEWERAGE L-SECTION OF COLLECTOR ZONE-5, TRUNK-3 (STP)**  
(PART - 7 OF 19)

DISCIPLINE	NO.	DATE	REVISION
PH	01	Z5-T3-C-07	00

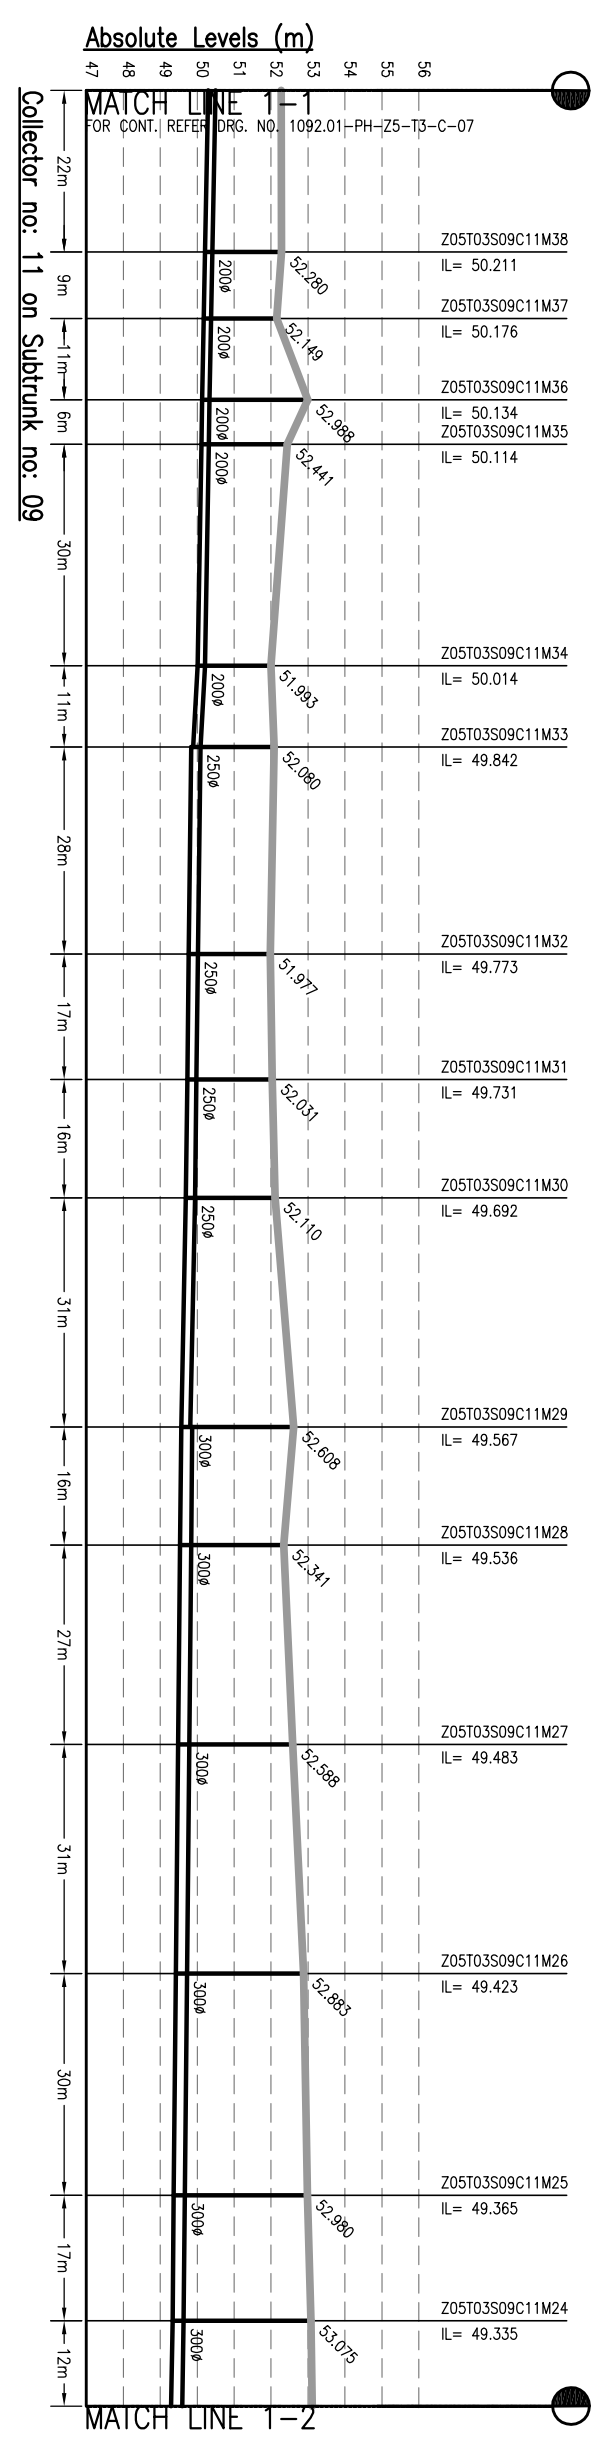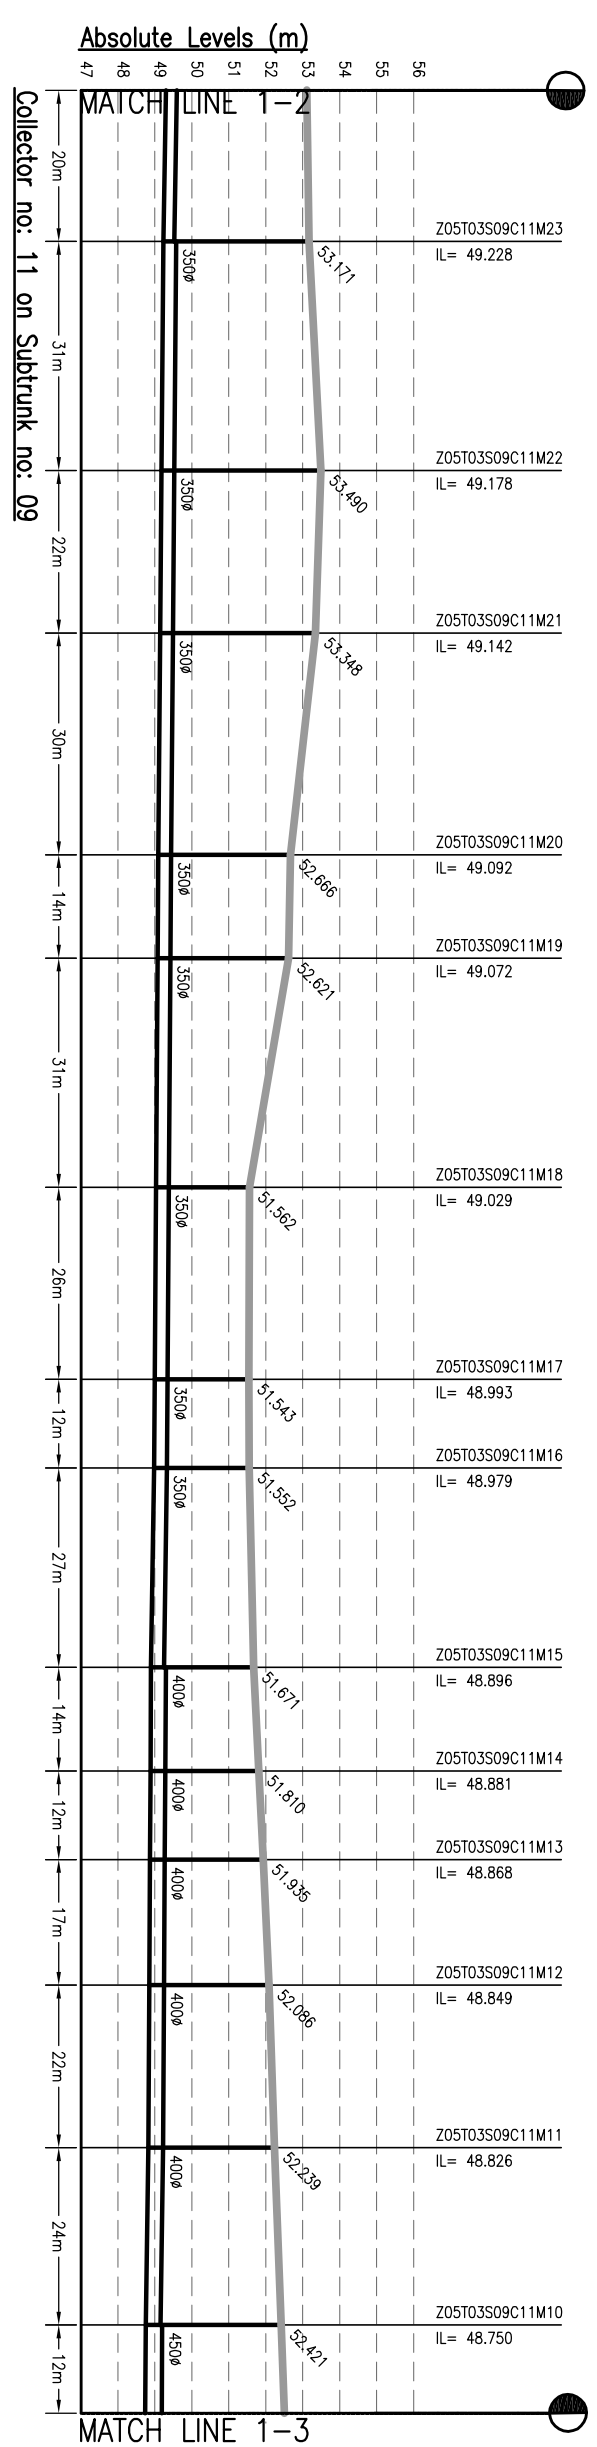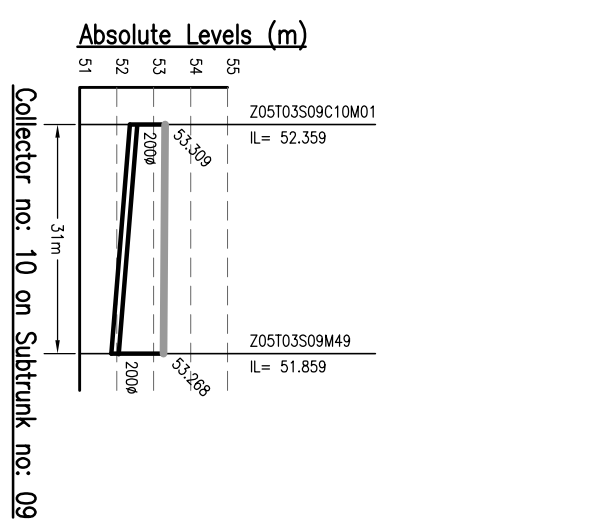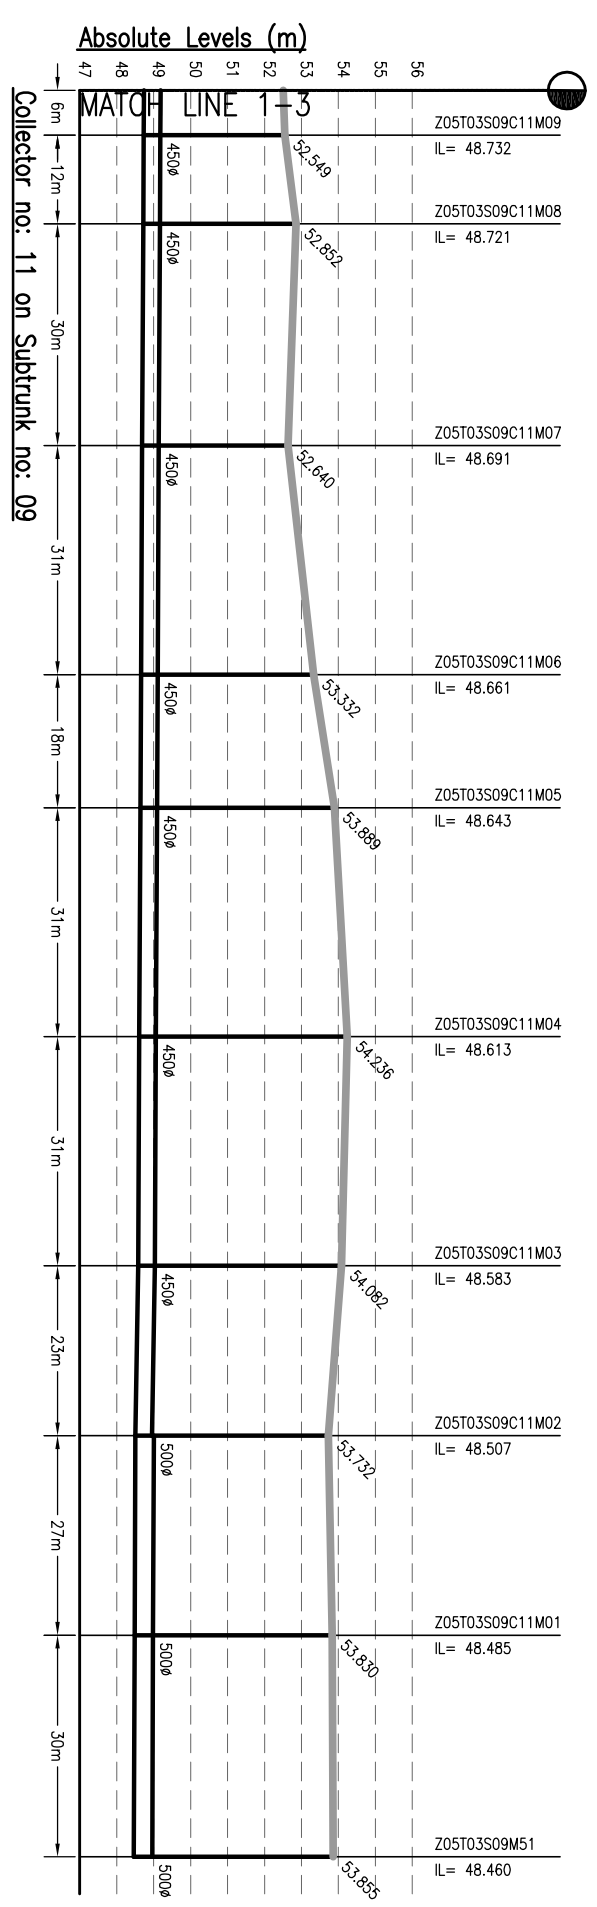

- NOTES:-**
1. THIS DRAWING IS TO BE READ IN CONJUNCTION WITH ALL OTHER RELEVANT DRAWINGS. ANY DISCREPANCIES, ERRORS OR OMISSIONS TO BE BROUGHT TO THE ATTENTION OF CONSULTANTS
  2. ALL DIMENSIONS TO BE CHECKED BEFORE COMMENCEMENT OF WORK ON SITE
  3. UNDER NO CIRCUMSTANCES SHOULD DIMENSIONS BE SCALED FROM THIS DRAWING.
  4. REFER DRAWING NO. TO 491 & 1092.01-PH-S-01 TO 491 FOR LOCATION OF MANHOLE AND OTHER DETAILS.

Drawing Base Reference:-  
**PMC WORK ORDER 3499, DATED 15 DECEMBER 2009.**

NO	DATE	NAME	DESCRIPTION	CHKD
00	MAY'13	AH	DRAFT DPR SUBMISSION	RP
<b>AMENDMENTS</b>				

**NOTICES:-**  
 THIS DRAWING IS PROPERTY OF MEINHARDT (SINGAPORE) PTE. LTD. IT IS TO BE USED ONLY FOR THE PROJECT AND NOT TO BE REPRODUCED OR COPIED IN ANY FORM OR BY ANY MEANS, ELECTRONIC OR MECHANICAL, WITHOUT THE WRITTEN PERMISSION OF MEINHARDT (SINGAPORE) PTE. LTD. PART OR WHOLE IS NOT PERMITTED.










**MEINHARDT**  
 URBAN INFRASTRUCTURE DEVELOPMENT CORPORATION  
 BIHAR

**PROJECT:-**  
 PREPARATION OF DETAILED PROJECT REPORTS (DPRS) & BID DOCUMENTS;  
 TENDERING FOR EXECUTION;  
 CONSTRUCTION SUPERVISION & QUALITY CONTROL OF SEWERAGE & DRAINAGE PROJECTS OF PATNA UNDER JNNURM

**CONSULTANT:-**  
**MEINHARDT**  
 MEINHARDT (SINGAPORE) PTE. LTD.  
 A-8, Sector-16, Noida-201301, India  
 Ph.: +91 120 2516165, Fax No.: +91 120 2515745  
 www.meinhardtgroup.com, Email: info@meinhardtindia.com

**DRAWING TITLE**  
 SEWERAGE  
 L-SECTION OF COLLECTOR  
 ZONE-5, TRUNK-3 (STP)  
 (PART - 8 OF 18)

DISCIPLINE	NO.	DATE	REVISION
PH	01	MAY 2013	00
PH	02	MAY 2013	00
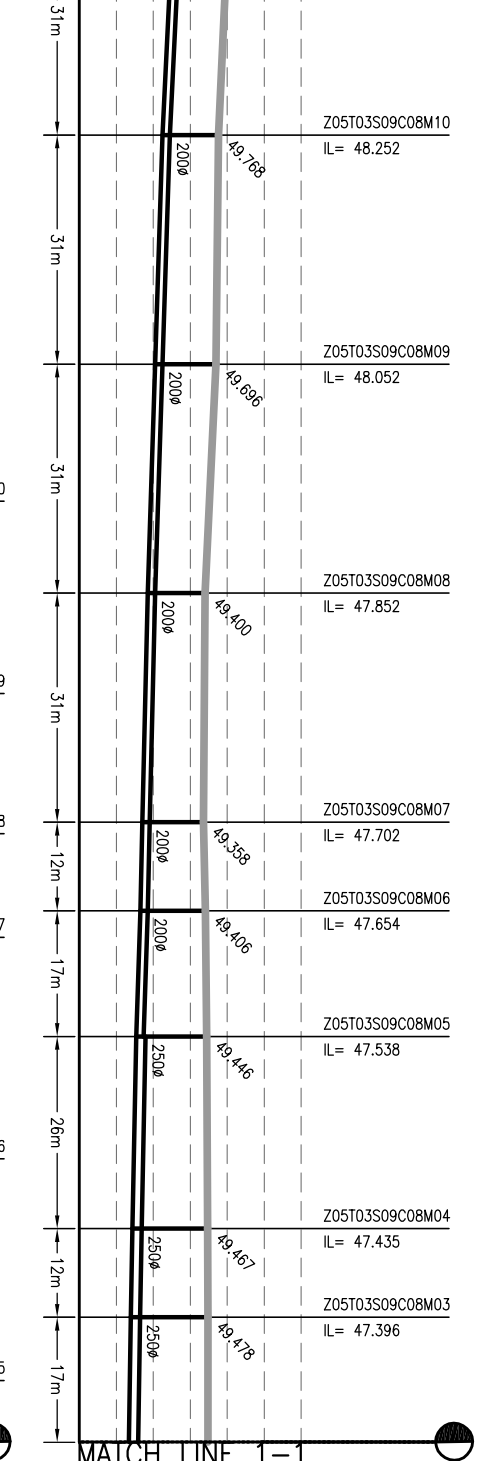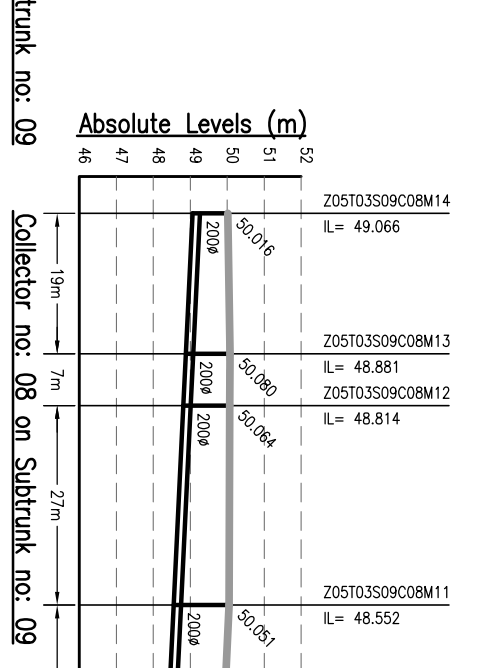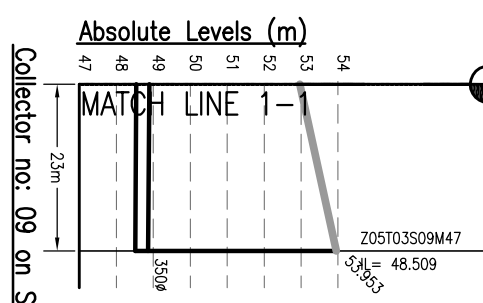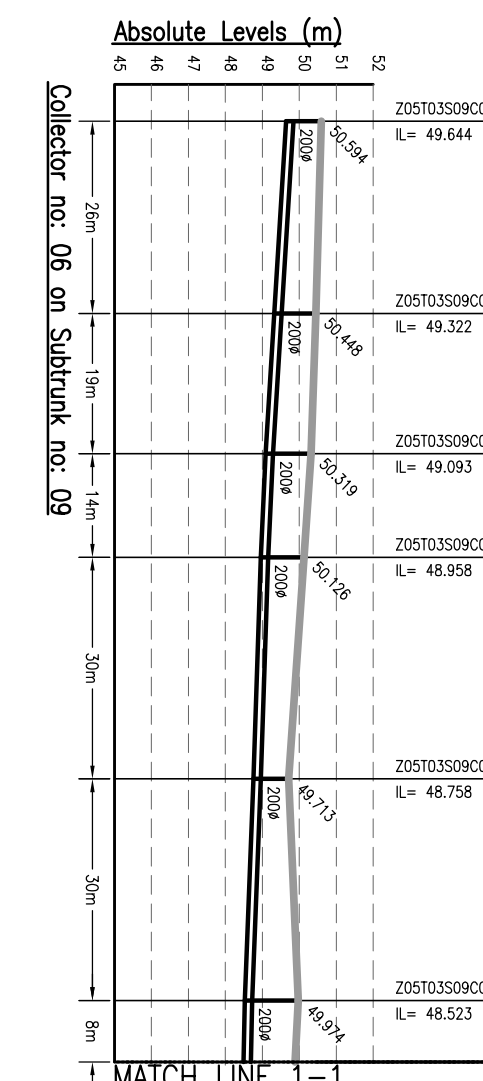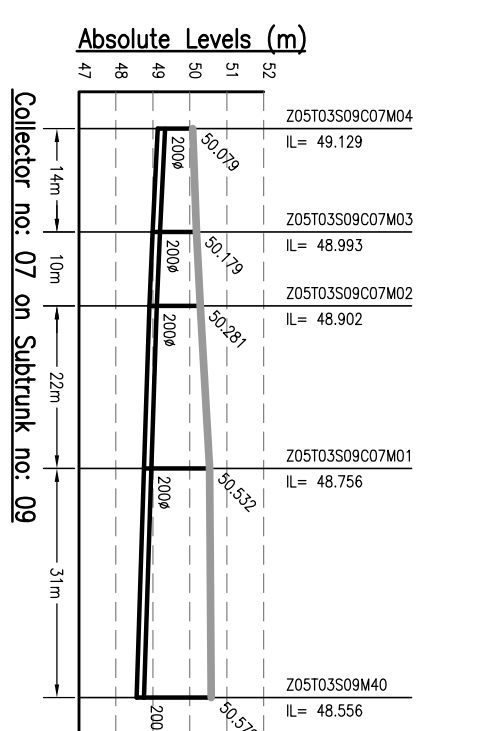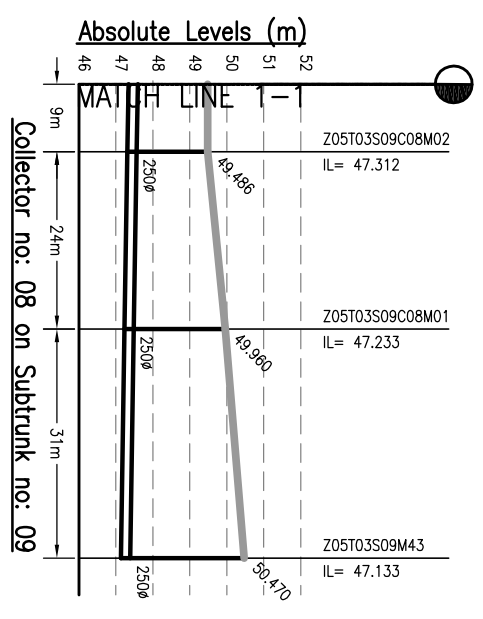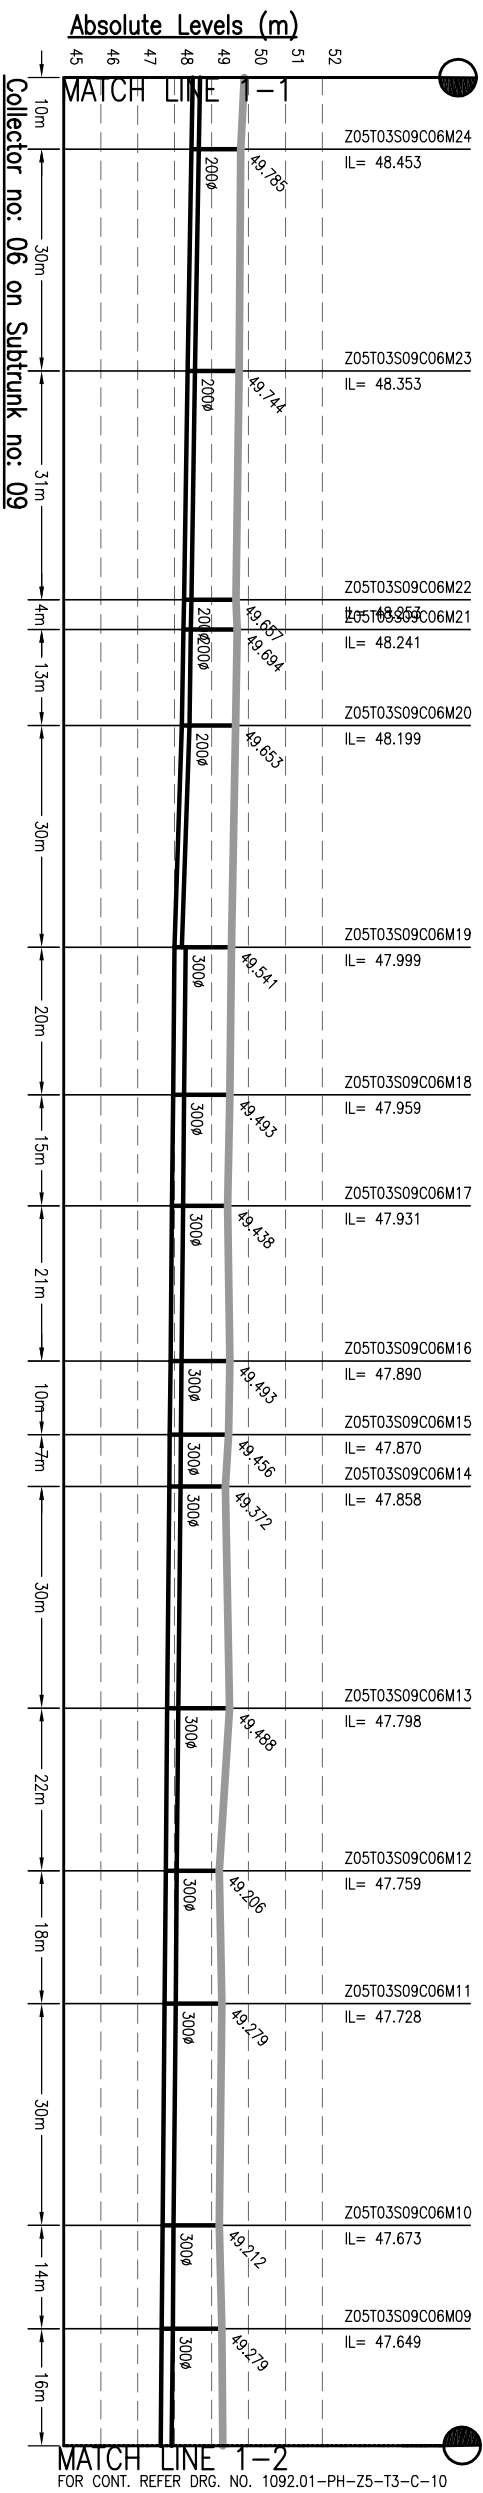

- NOTES:-**
1. THIS DRAWING IS TO BE READ IN CONJUNCTION WITH ALL OTHER RELEVANT DRAWINGS. ANY DISCREPANCIES, ERRORS OR OMISSIONS TO BE BROUGHT TO THE ATTENTION OF CONSULTANTS
  2. ALL DIMENSIONS TO BE CHECKED BEFORE COMMENCEMENT OF WORK ON SITE
  3. UNDER NO CIRCUMSTANCES SHOULD DIMENSIONS BE SCALED FROM THIS DRAWING.
  4. REFER DRAWING NO. TO 491 & 1092.01-PH-S-01 TO 491 FOR LOCATION OF MANHOLE AND OTHER DETAILS.

Drawing Base Reference:-  
**PWC WORK ORDER 3489, DATED 15 DECEMBER 2009.**

REV	DATE	NAME	DESCRIPTION	CHKD
00	MAY'13	AH	DRAFT DPR SUBMISSION	RP

**AMENDMENTS**

**NOTICES:-**  
 THIS DRAWING IS PROPERTY OF MEINHARDT (SINGAPORE) PTE. LTD. AND IS NOT TO BE REPRODUCED OR COPIED IN ANY MANNER WITHOUT THE WRITTEN PERMISSION OF MEINHARDT (SINGAPORE) PTE. LTD. PART OR WHOLE IS NOT PERMITTED.

**CLIENT:-**  
 BIHAR  
 URBAN INFRASTRUCTURE  
 DEVELOPMENT CORPORATION  
 303, Mahatma Tower,  
 Sector-16, Gurgaon, Haryana  
 Phone: +91 122 2516165, Fax: +91 122 2516163  
 Website: [www.bidc.org](http://www.bidc.org)





**PROJECT:-**  
 PREPARATION OF DETAILED  
 PROJECT REPORTS (DPRs) & BID  
 DOCUMENTS;  
 TENDERING FOR EXECUTION;  
 CONSTRUCTION SUPERVISION &  
 QUALITY CONTROL OF SEWERAGE &  
 DRAINAGE PROJECTS OF PATNA  
 UNDER JNNURM

**CONSULTANT:-**  
**MEINHARDT**  
 MEINHARDT (SINGAPORE) PTE. LTD.  
 A-8, Sector-16, Noida-201301, India  
 P.O.:- +91 120 2516165, Fax No.:- +91 120 2516165  
 www.meinhardtgroup.com, Email:- [info@meinhardtindia.com](mailto:info@meinhardtindia.com)

**DRAWING TITLE**  
 SEWERAGE  
 L-SECTION OF COLLECTOR  
 ZONE-5, TRUNK-3 (STP)  
 (PART - 9 OF 18)

DESIGNED	BY	DATE OF FIRST ISSUE
AH		MAY 2013
JR		MAY 2013
RP		MAY 2013
CRR		MAY 2013

JOB NO.	DISCIPLINE	DRAWING NO.	REVISION
1092.01	PH	Z5-T3-C-09	00

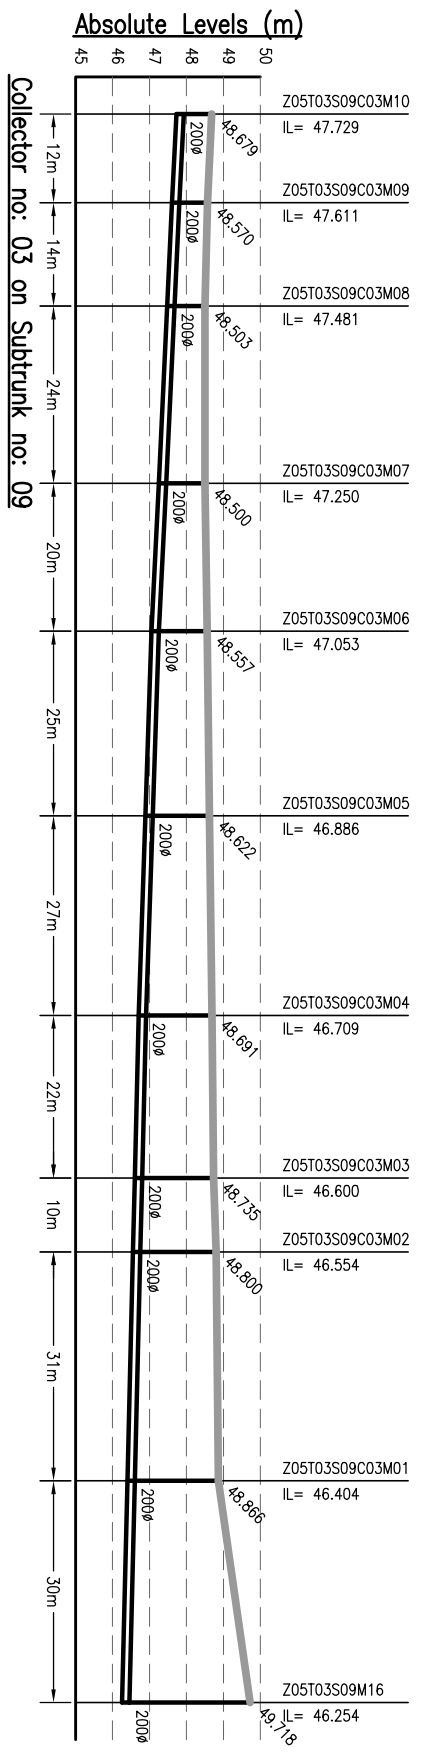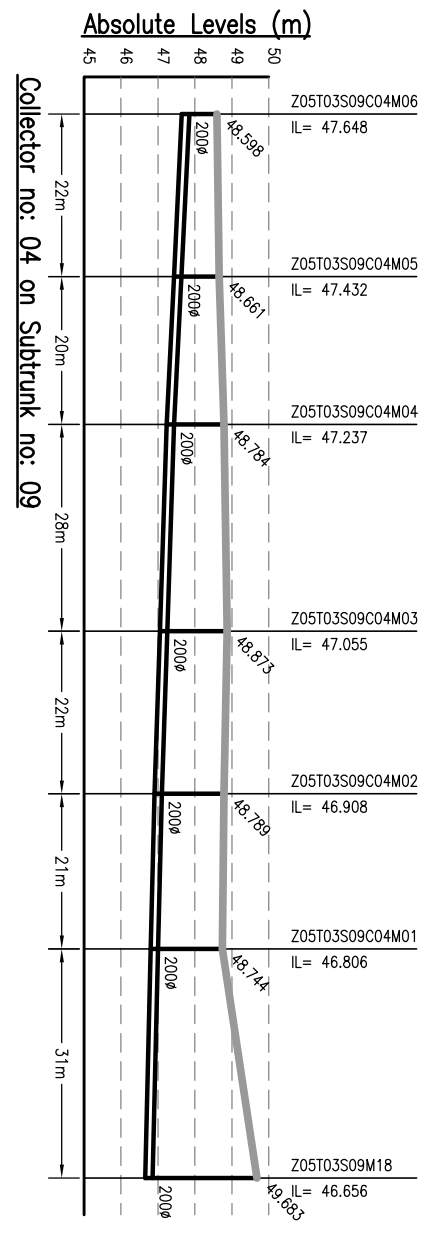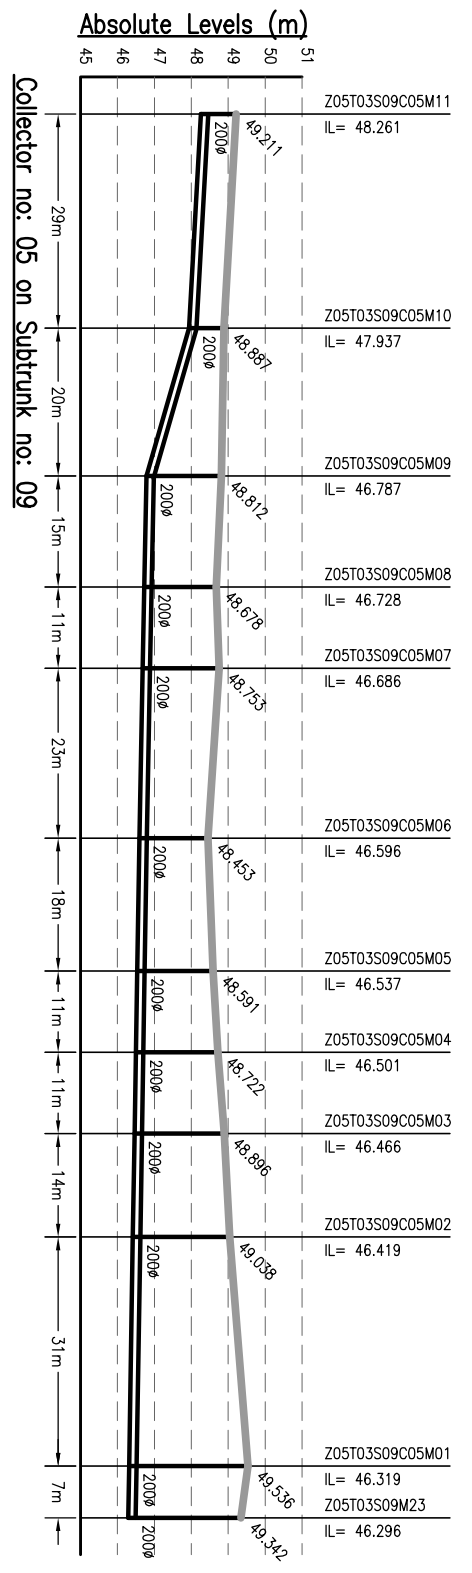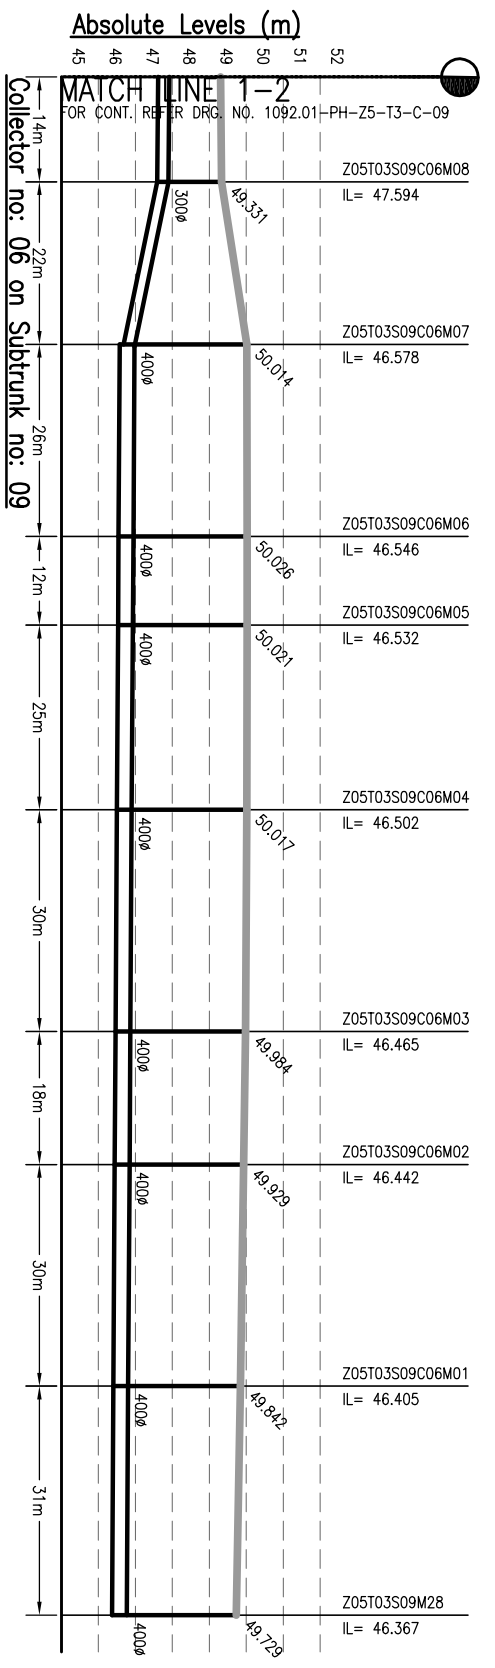

- NOTES:-**
1. THIS DRAWING IS TO BE READ IN CONJUNCTION WITH ALL OTHER RELEVANT DRAWINGS. ANY DISCREPANCIES, ERRORS OR OMISSIONS TO BE BROUGHT TO THE ATTENTION OF CONSULTANTS
  2. ALL DIMENSIONS TO BE CHECKED BEFORE COMMENCEMENT OF WORK ON SITE
  3. UNDER NO CIRCUMSTANCES SHOULD DIMENSIONS BE SCALED FROM THIS DRAWING.
  4. REFER DRAWING NO. TO 491 & 1092.01-PH-Z5-T3-C-01 TO 491 FOR LOCATION OF MANHOLE AND OTHER DETAILS.

Drawing Base Reference:-  
**PMC WORK ORDER 3489, DATED 15 DECEMBER 2009.**

REV	DATE	NAME	DESCRIPTION	CHKD
00	MAY'13	AH	DRAFT DPR SUBMISSION	RP

**AMENDMENTS**

**NOTICES:-**  
 THIS DRAWING IS PROPERTY OF MEINHARDT (SINGAPORE) PTE. LTD. AND IS NOT TO BE REPRODUCED OR TRANSMITTED IN ANY FORM OR BY ANY MEANS, ELECTRONIC OR MECHANICAL, WITHOUT THE WRITTEN PERMISSION OF MEINHARDT (SINGAPORE) PTE. LTD. PART OR WHOLE IS NOT PERMITTED










**CLIENT:-**  
 BIHAR  
 URBAN INFRASTRUCTURE  
 DEVELOPMENT CORPORATION  
 303 Malabar Tower,  
 100/101,  
 P.O. Box 100,  
 Plot No. 106/27/2010/1, Fax: +91 (812) 22-0103  
 Website: [www.ubdc.gov.in](http://www.ubdc.gov.in)

**PROJECT:-**  
 PREPARATION OF DETAILED  
 PROJECT REPORTS (DPRS) & BID  
 DOCUMENTS;  
 TENDERING FOR EXECUTION;  
 CONSTRUCTION SUPERVISION &  
 QUALITY CONTROL OF SEWERAGE &  
 DRAINAGE PROJECTS OF PATNA  
 UNDER JNNURM

**CONSULTANT:-**  
**MEINHARDT**  
 MEINHARDT (SINGAPORE) PTE. LTD.  
 A-8, Sector-16, Noida-201301, India  
 Ph.: +91 120 2516165, Fax No.: +91 120 2515745  
 www.meinhardtdesign.com, Email: [info@meinhardtdesign.com](mailto:info@meinhardtdesign.com)

<b>DRAWING TITLE</b>		<b>SEWERAGE</b>	
<b>L-SECTION OF COLLECTOR</b>		<b>ZONE-5, TRUNK-3 (STP)</b>	
<b>(PART - 10 OF 18)</b>			
<b>PURPOSE OF ISSUE</b>	<b>SCALE</b> : H-1000, V-200	<b>SHEET SIZE</b> : A3	
<b>DRAWN</b>	BY	DATE OF FIRST ISSUE	
DESIGNED	JR	MAY 2013	
CHECKED	RP	MAY 2013	
APPROVED	CRR	MAY 2013	
JOB NO.	DISCIPLINE	DRAWING NO.	REVISION
1092.01	PH	Z5-T3-C-10	00



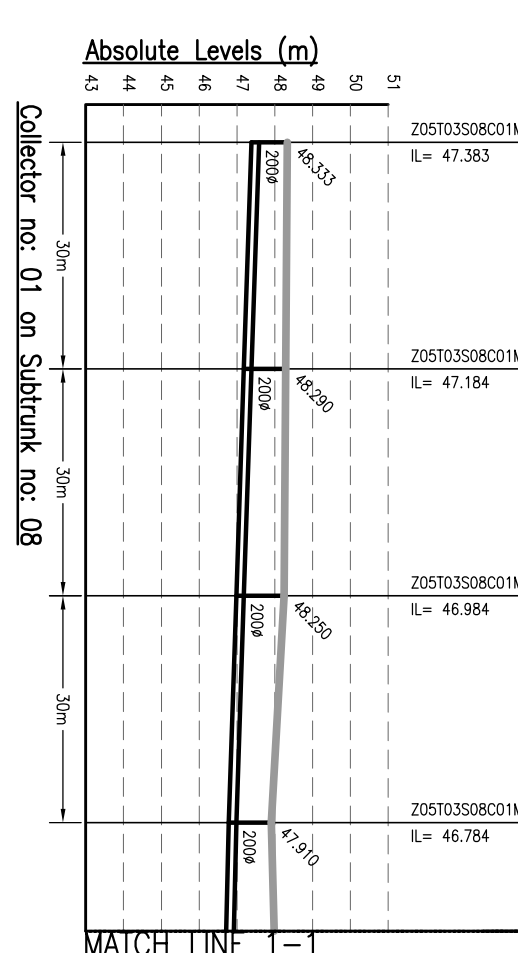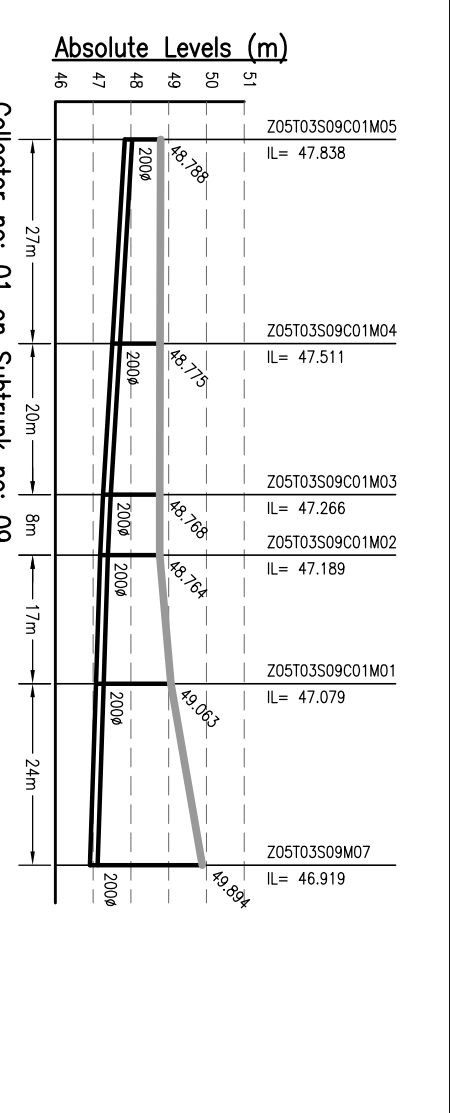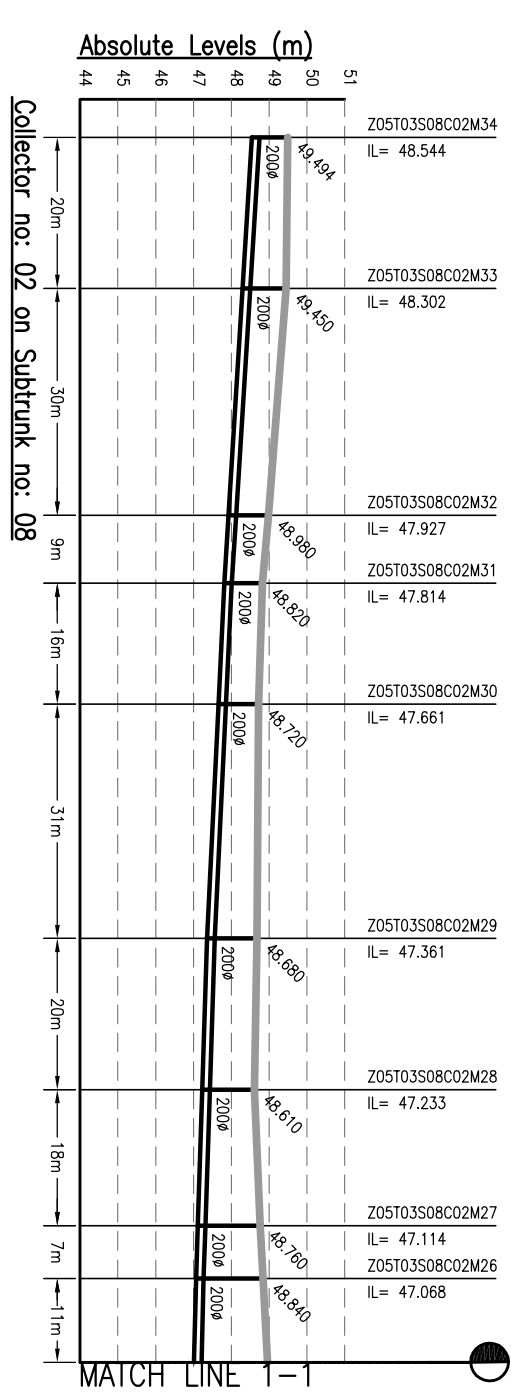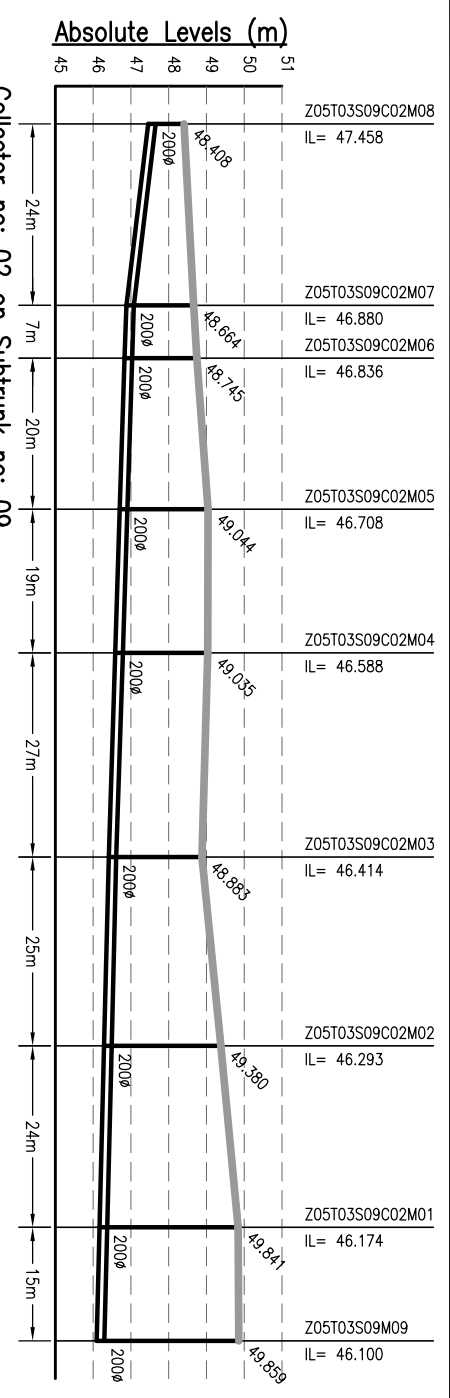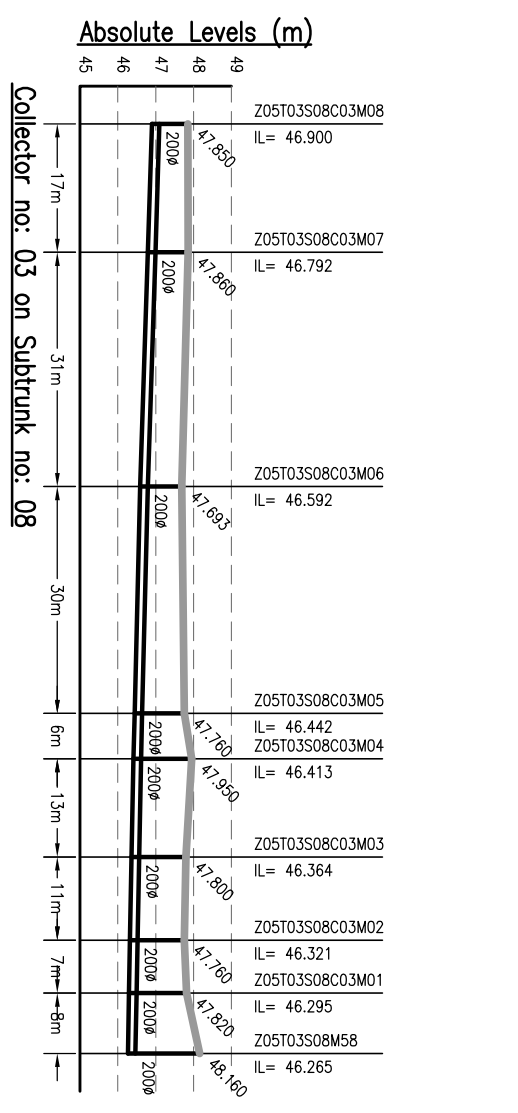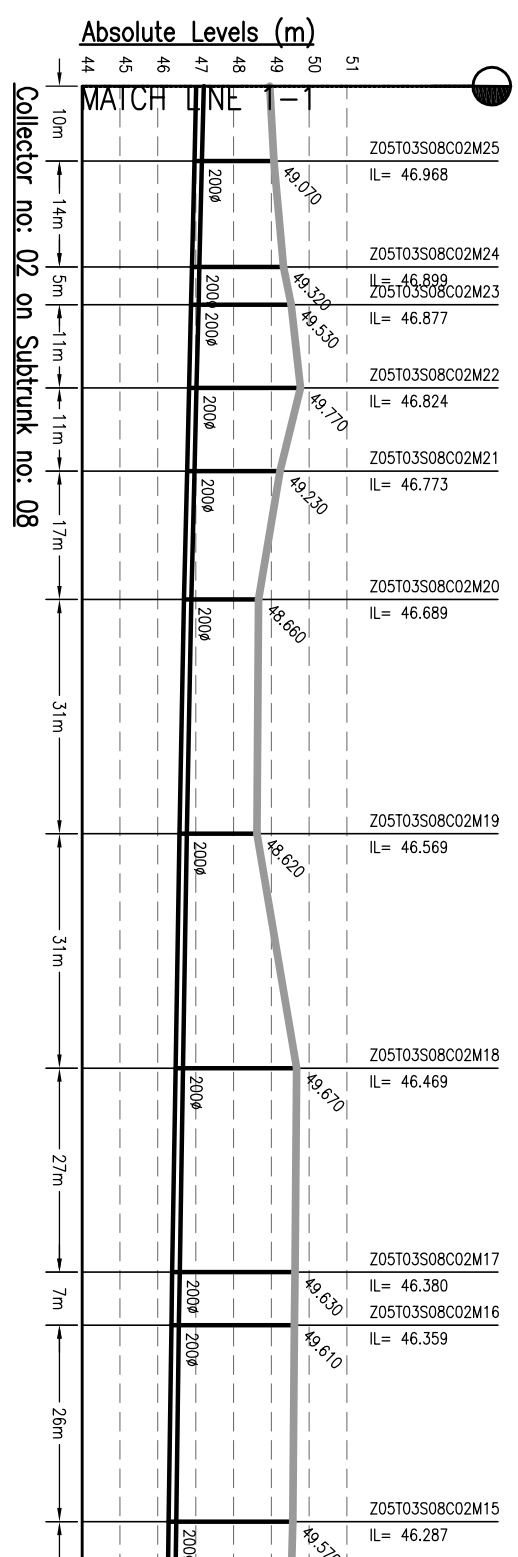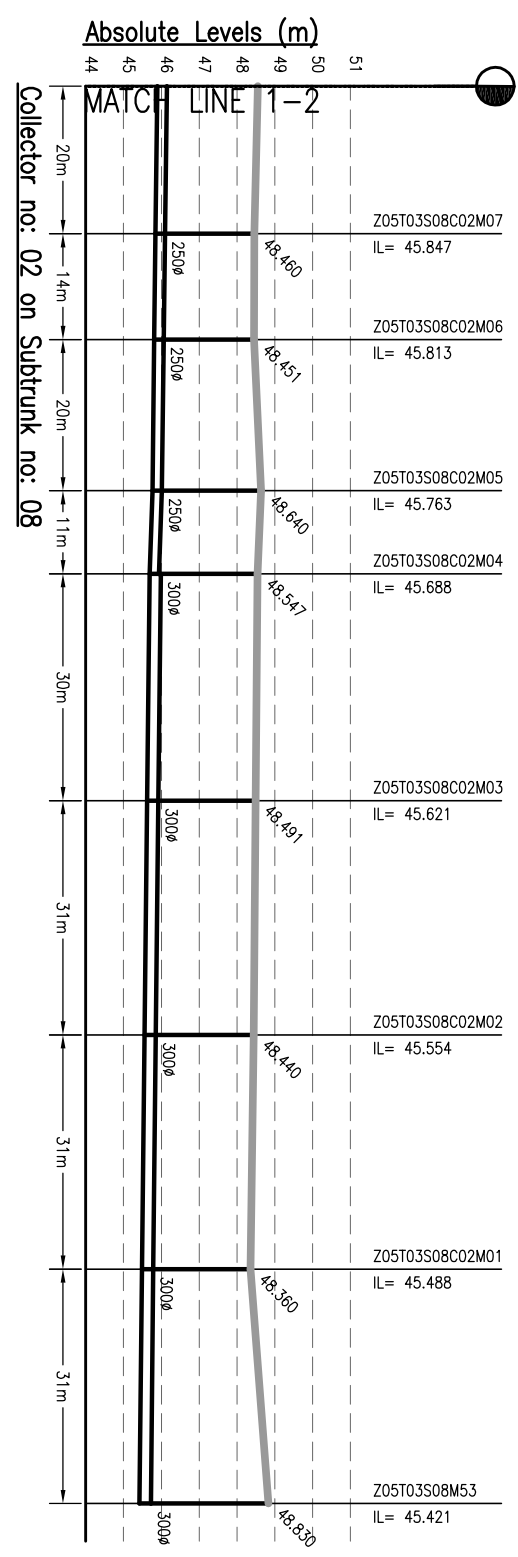

FOR CONT. REFER DRG. NO. 1092.01-PH-Z5-T3-C-12

**NOTES:-**

- THIS DRAWING IS TO BE READ IN CONJUNCTION WITH ALL OTHER RELEVANT DRAWINGS. ANY DISCREPANCIES, ERRORS OR OMISSIONS TO BE BROUGHT TO THE ATTENTION OF CONSULTANTS
- ALL DIMENSIONS TO BE CHECKED BEFORE COMMENCEMENT OF WORK ON SITE
- UNDER NO CIRCUMSTANCES SHOULD DIMENSIONS BE SCALED FROM THIS DRAWING.
- REFER DRAWING NO. TO 491 & 1092.01-PH-S-01 TO 491 FOR LOCATION OF MANHOLE AND OTHER DETAILS.

Drawing Base Reference:-  
**PMC WORK ORDER 3489, DATED 15 DECEMBER 2009.**

REV	DATE	NAME	DESCRIPTION	CHKD
00	MAY'13	AH	DRAFT DPR SUBMISSION	RP

**AMENDMENTS**

**NOTICES:-**  
 THIS DRAWING IS PROPERTY OF MEINHARDT (SINGAPORE) PTE. LTD. IT IS TO BE USED ONLY FOR THE PROJECT AND SITE SPECIFICALLY MENTIONED IN PART OR WHOLE IS NOT PERMITTED.  
 CLIENT:-

**CONSULTANT:-**  
**MEINHARDT**  
 MEINHARDT (SINGAPORE) PTE. LTD.  
 A-8, Sector-16, Noida-201301, India  
 P.N.: +91 120 2516165, Fax N.O.: +91 120 2515745  
 www.meinhardtgroup.com, Email: info@meinhardtindia.com

**PROJECT:-**  
 BIHAR  
 URBAN INFRASTRUCTURE  
 DEVELOPMENT CORPORATION  
 303 Malabar Towers, Sector-16, Noida-201301, India  
 Phone: +91 120 2516165, Fax: +91 120 2515745  
 Website: http://www.bidc.co.in




**DRAWING TITLE**  
 SEWERAGE  
 L-SECTION OF COLLECTOR  
 ZONE-5, TRUNK-3 (STP)  
 (PART - 11 OF 16)

**PURPOSE OF ISSUE**  
 DRAFT DETAILED PROJECT REPORT

**SCALE** : H-1000, V-200  
**SHEET SIZE** : A3  
**DATE OF FIRST ISSUE**  
 MAY 2013

**DRAWN** : AH  
**CHECKED** : JR  
**APPROVED** : RP  
**DATE** : MAY 2013

**JOB NO.** : 1092.01  
**DISCIPLINE** : PH  
**DRAWING NO.** : Z5-11-C-11  
**REVISION** : 00

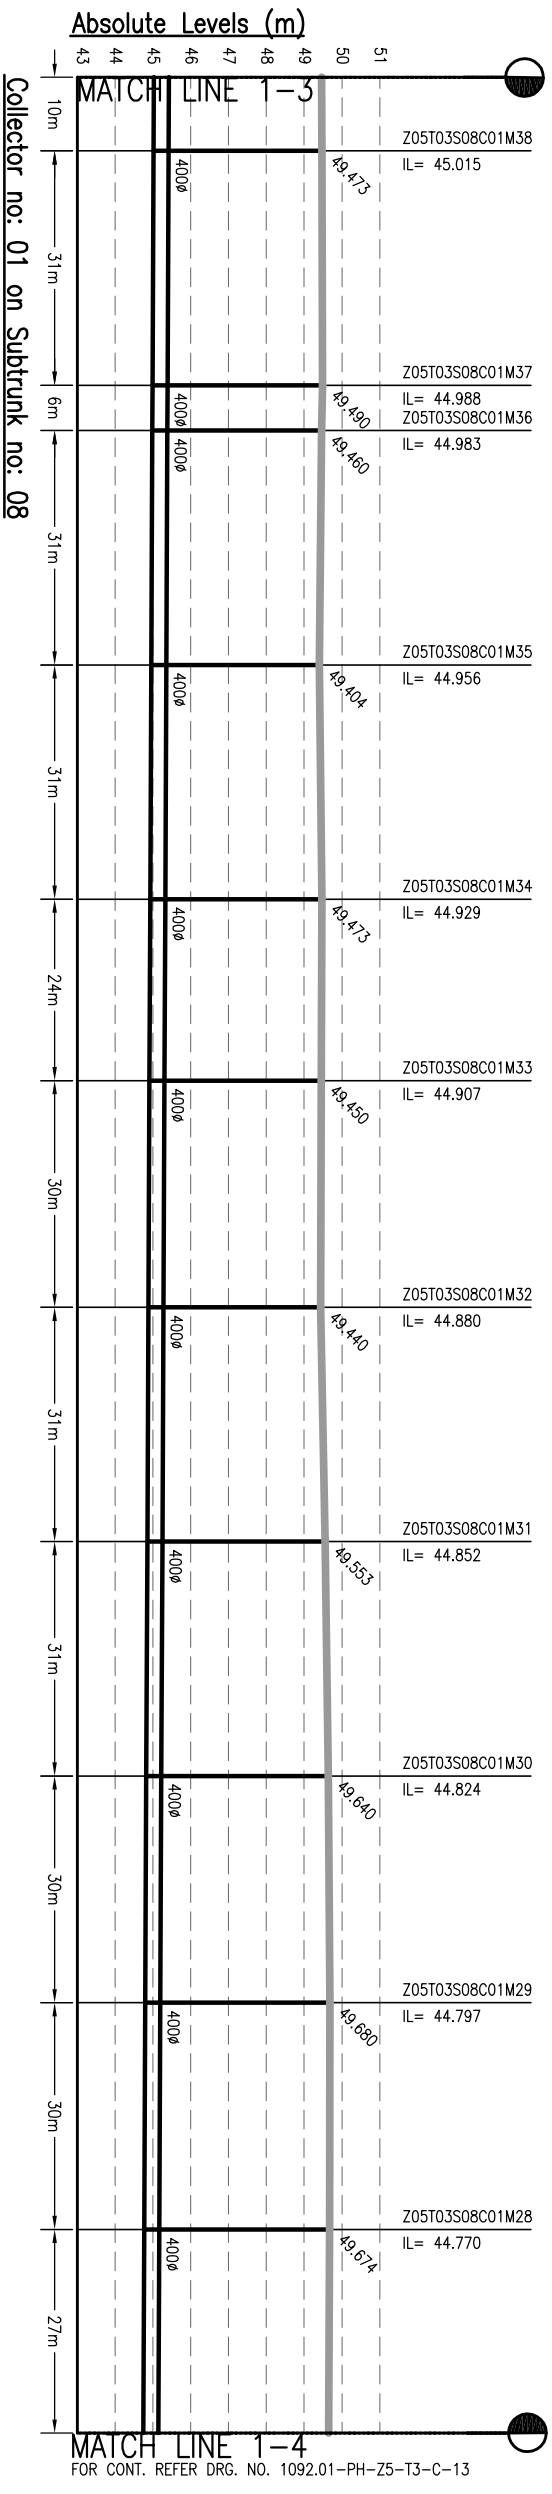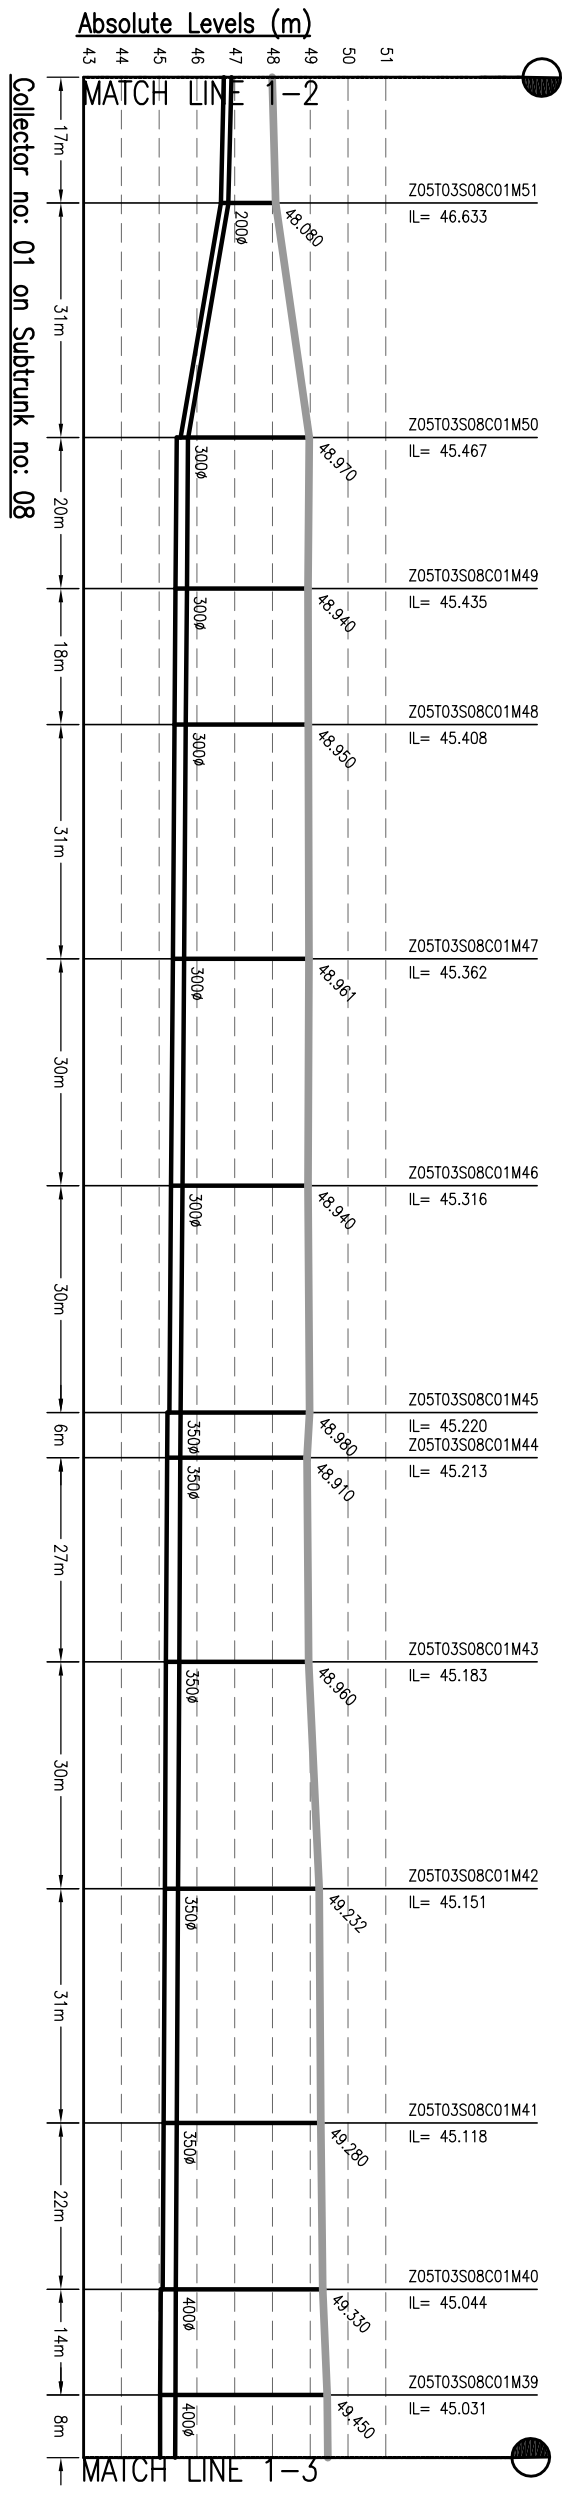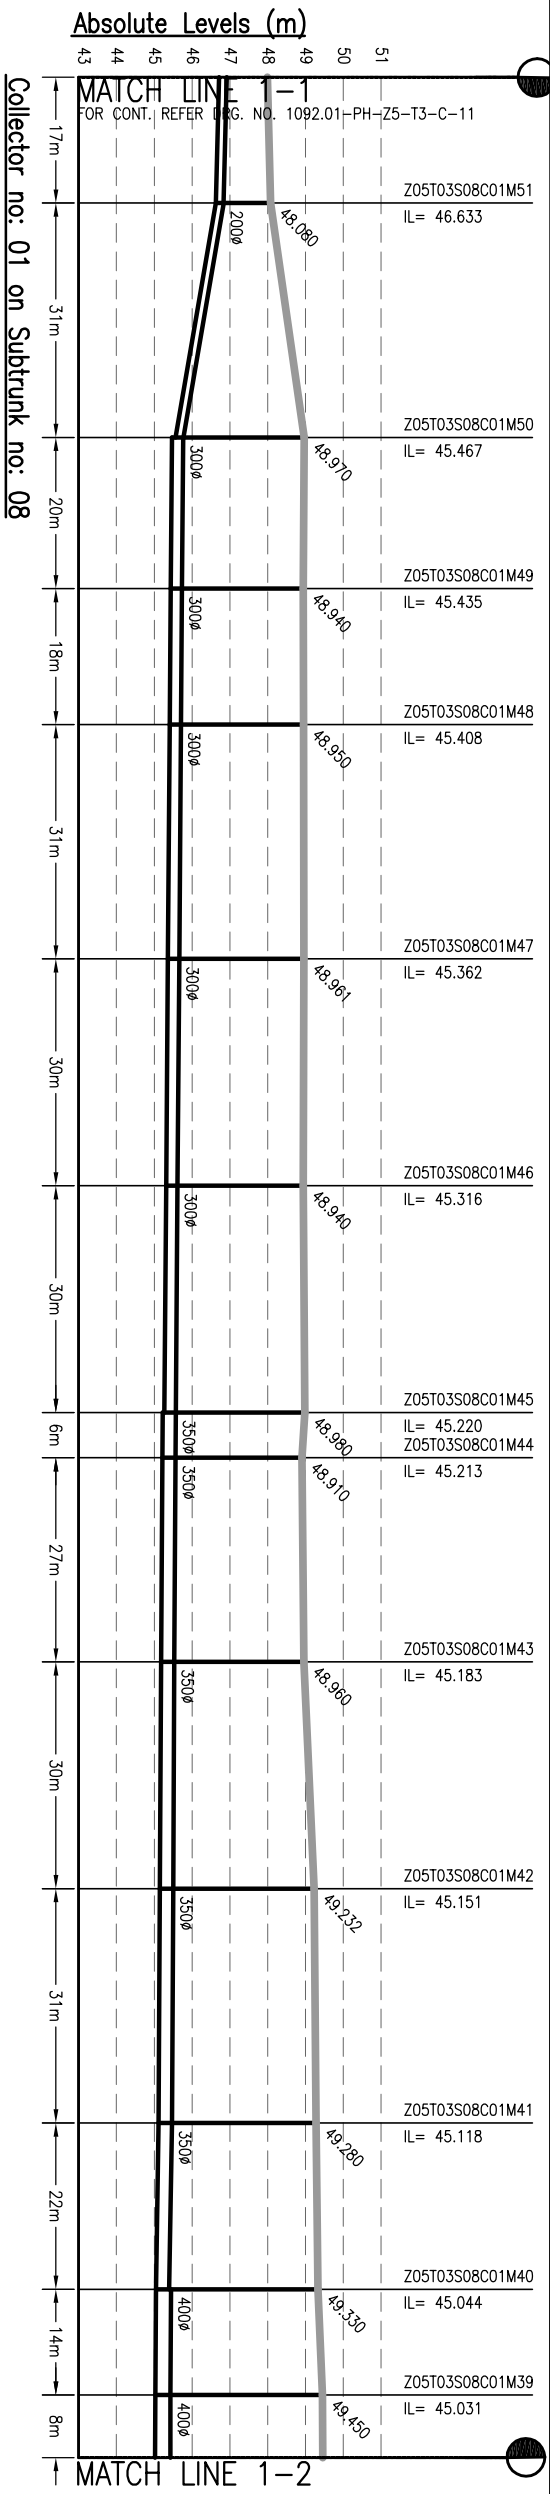

MATCH LINE 1-4  
FOR CONT. REFER DRG. NO. 1092.01-PH-Z5-T3-C-13

- NOTES:-**
1. THIS DRAWING IS TO BE READ IN CONJUNCTION WITH ALL OTHER RELEVANT DRAWINGS. ANY DISCREPANCIES, ERRORS OR OMISSIONS TO BE BROUGHT TO THE ATTENTION OF CONSULTANTS
  2. ALL DIMENSIONS TO BE CHECKED BEFORE COMMENCEMENT OF WORK ON SITE
  3. UNDER NO CIRCUMSTANCES SHOULD DIMENSIONS BE SCALED FROM THIS DRAWING.
  4. REFER DRAWING NO. TO 491 & 1092.01-PH-S-01 TO 491 FOR LOCATION OF MANHOLE AND OTHER DETAILS.

Drawing Base Reference:-  
**PHC WORK ORDER 3499, DATED 15 DECEMBER 2009.**

REV	DATE	NAME	DESCRIPTION	CHKD
00	MAY'13	AH	DRAFT DRG SUBMISSION	RP

**AMENDMENTS**

**NOTICE:-**  
THIS DRAWING IS PROPERTY OF MEINHARDT (SINGAPORE) PTE. LTD. AND IS NOT TO BE REPRODUCED OR TRANSMITTED IN ANY FORM OR BY ANY MEANS, ELECTRONIC OR MECHANICAL, WITHOUT THE WRITTEN PERMISSION OF MEINHARDT (SINGAPORE) PTE. LTD. PART OR WHOLE IS NOT PERMITTED.

**CLIENT:-**

**BIHAR**  
URBAN INFRASTRUCTURE DEVELOPMENT CORPORATION

303, Malabar Tower, 4th Floor, 10/101, Patna - 800 001, Bihar - 800 001, India  
Phone: +91 91 2210101, Fax: +91 91 2210103  
Website: [www.bidc.gov.in](http://www.bidc.gov.in)

**PROJECT:-**  
PREPARATION OF DETAILED PROJECT REPORTS (DPPRs) & BID DOCUMENTS;  
TENDERING FOR EXECUTION;  
CONSTRUCTION SUPERVISION & QUALITY CONTROL OF SEWERAGE & DRAINAGE PROJECTS OF PATNA UNDER JNNURM

**CONSULTANT:-**  
**MEINHARDT**  
MEINHARDT (SINGAPORE) PTE. LTD.  
A-8, Sector-16, Noida-201301, India  
Ph.: +91 120 2516165, Fax No.: +91 120 2515745  
[www.meinhardtgroup.com](http://www.meinhardtgroup.com), Email: [info@meinhardtindia.com](mailto:info@meinhardtindia.com)

**DRAWING TITLE**  
SEWERAGE OF COLLECTOR ZONE-5, TRUNK-3 (STP) (PART - 12 OF 18)




**PURPOSE OF ISSUE**  
DRAFT DETAIL PROJECT REPORT

**SCALE** : H-1000, V-200

**SHEET SIZE** : A3

**DATE OF FIRST ISSUE**

DISCIPLINE	NO.	DATE	REVISION
PH	01	Z5-T1-C-12	00

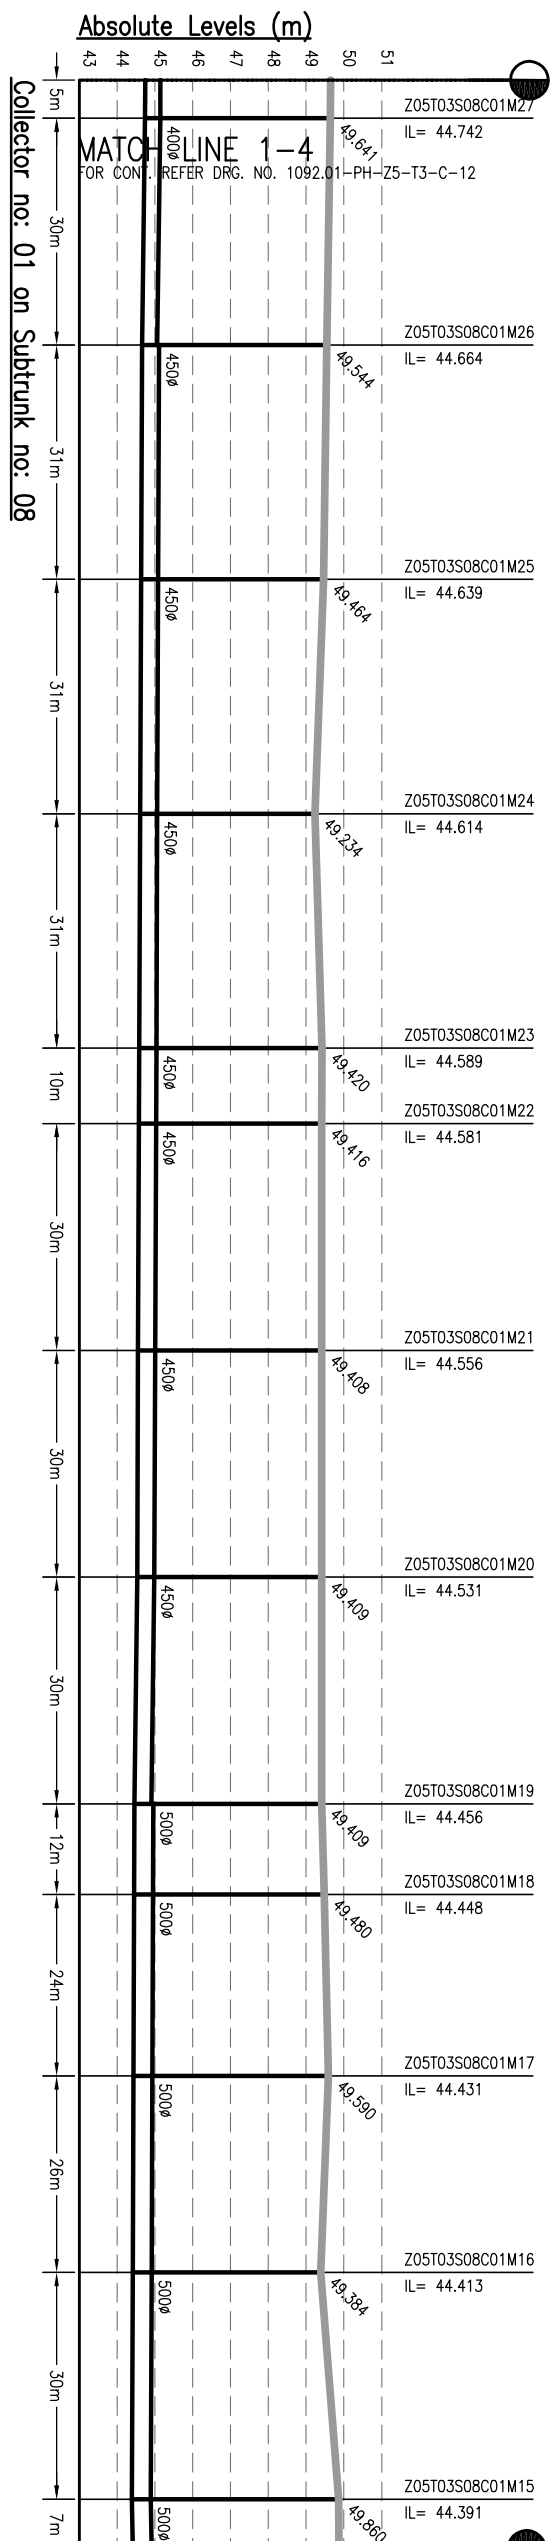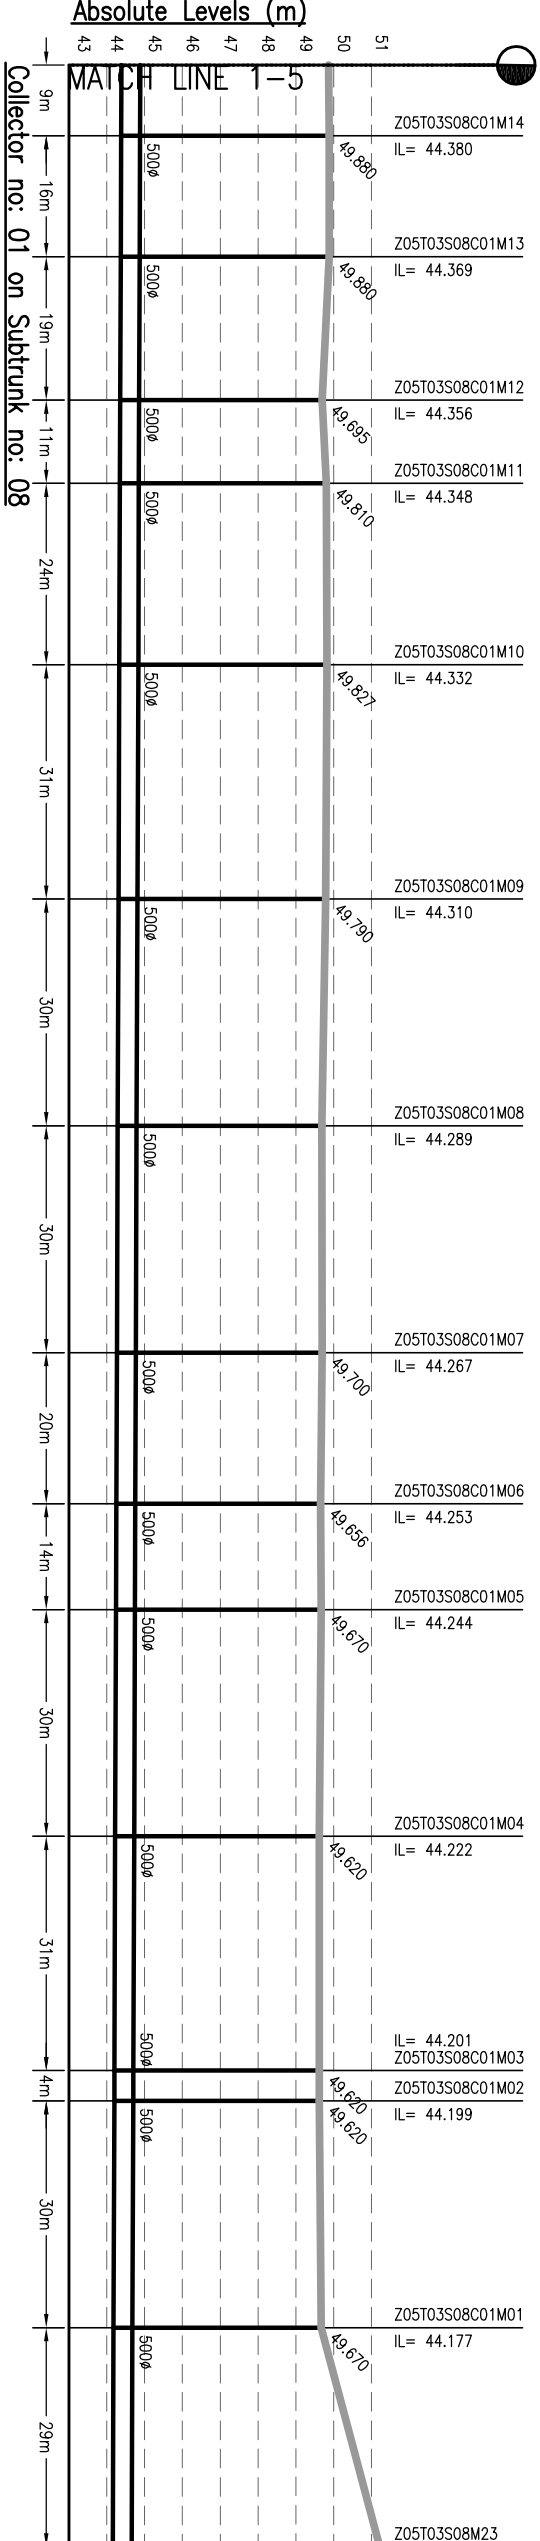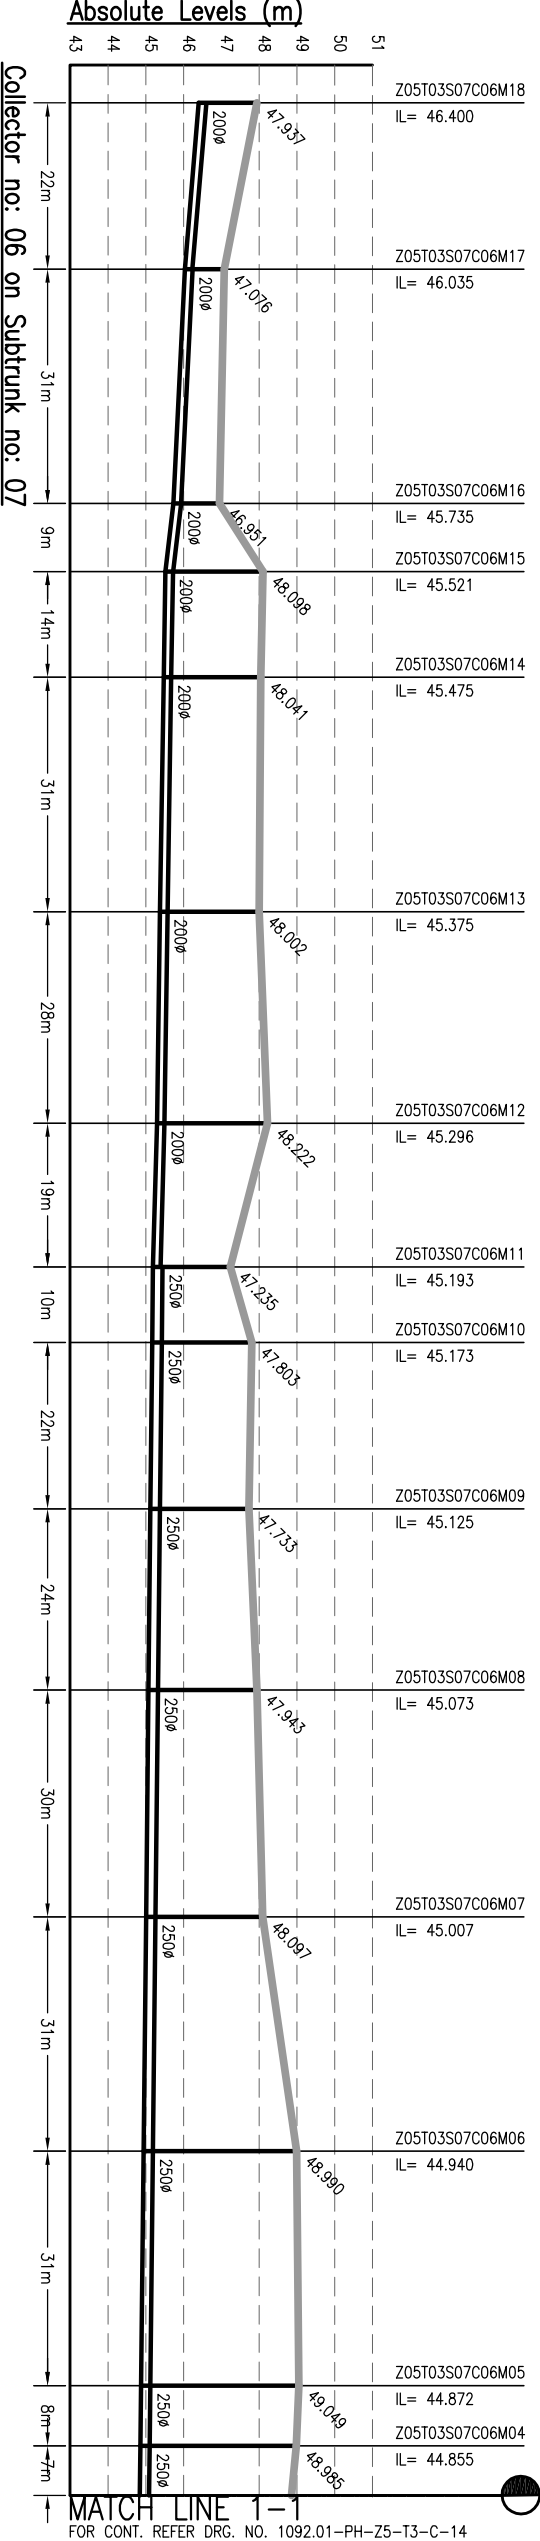

**NOTES:-**

1. THIS DRAWING IS TO BE READ IN CONJUNCTION WITH ALL OTHER RELEVANT DRAWINGS. ANY DISCREPANCIES, ERRORS OR OMISSIONS TO BE BROUGHT TO THE ATTENTION OF CONSULTANTS
2. ALL DIMENSIONS TO BE CHECKED BEFORE COMMENCEMENT OF WORK ON SITE
3. UNDER NO CIRCUMSTANCES SHOULD DIMENSIONS BE SCALED FROM THIS DRAWING.
4. REFER DRAWING NO. TO 491 & 1092.01-PH-S-01 TO 491 & 1092.01-PH-S-01 TO 491 FOR LOCATION OF MANHOLE AND OTHER DETAILS.

Drafting Base Reference:  
**PKC WORK ORDER 3489, DATED 15 DECEMBER 2009.**

REV	DATE	NAME	DESCRIPTION	CHKD
00	MAY'13	AH	DRAFT DRG SUBMISSION	RP

**AMENDMENTS**

NOTICE:- THIS DRAWING IS PROPERTY OF MEINHARDT (SINGAPORE) PTE. LTD. AND IS NOT TO BE REPRODUCED OR COPIED IN ANY MANNER WITHOUT THE WRITTEN PERMISSION OF MEINHARDT (SINGAPORE) PTE. LTD. PART OR WHOLE IS NOT PERMITTED.

CLIENT:-

**MEINHARDT**  
 URBAN INFRASTRUCTURE DEVELOPMENT CORPORATION  
 BIHAR

303, Malabar Tower, 6th Floor,  
 Plot No. 10, Sector 16, Gurgaon, Haryana  
 Phone: +91 122 2516151 Fax: +91 122 2516153  
 Website: [www.meinhardt.com](http://www.meinhardt.com)






PROJECT:-  
**PREPARATION OF DETAILED PROJECT REPORTS (DPRs) & BID DOCUMENTS;**  
**TENDERING FOR EXECUTION;**  
**CONSTRUCTION SUPERVISION & QUALITY CONTROL OF SEWERAGE & DRAINAGE PROJECTS OF PATNA UNDER JNNURM**

CONSULTANT:-  
**MEINHARDT (SINGAPORE) PTE. LTD.**  
 A-8, Sector-16, Noida-201301, India  
 Ph.: +91 120 2516155 Fax No.: +91 120 2515745  
[www.meinhardtdr.com](http://www.meinhardtdr.com), Email: [info@meinhardtdr.com](mailto:info@meinhardtdr.com)

DRAWING TITLE  
**L-SECTION OF COLLECTOR ZONE-5, TRUNK-3 (STP)**  
 (PART - 13 OF 18)

SCALE: H-1000, V-200

DISCIPLINE	DATE OF FIRST ISSUE	REVISION
PH	MAY 2013	00
PH	MAY 2013	01
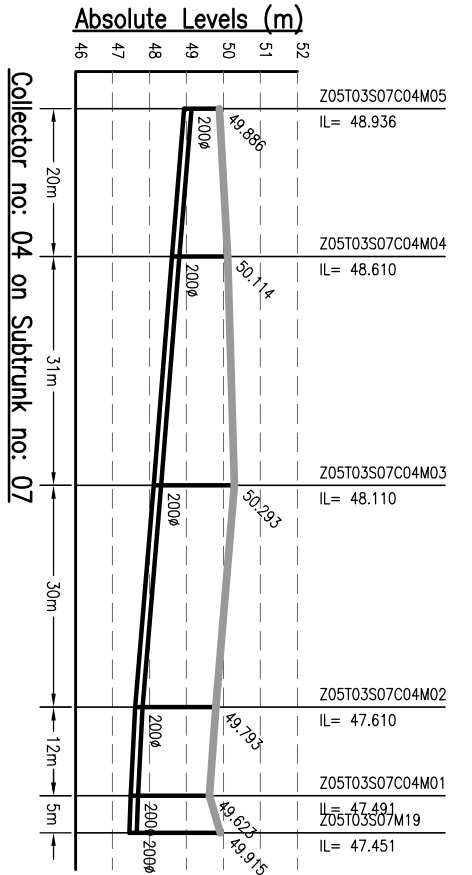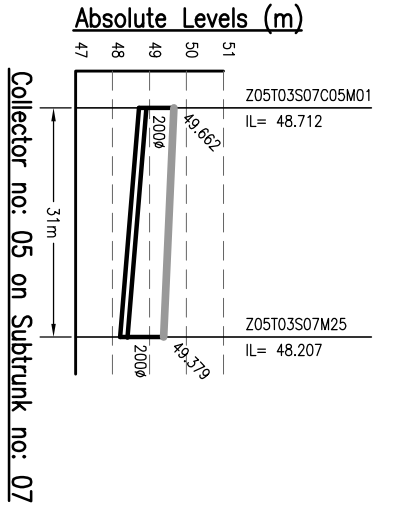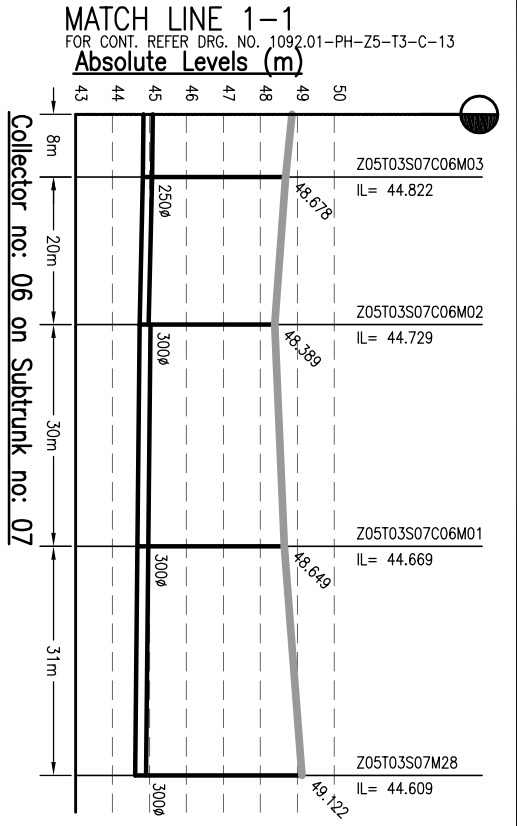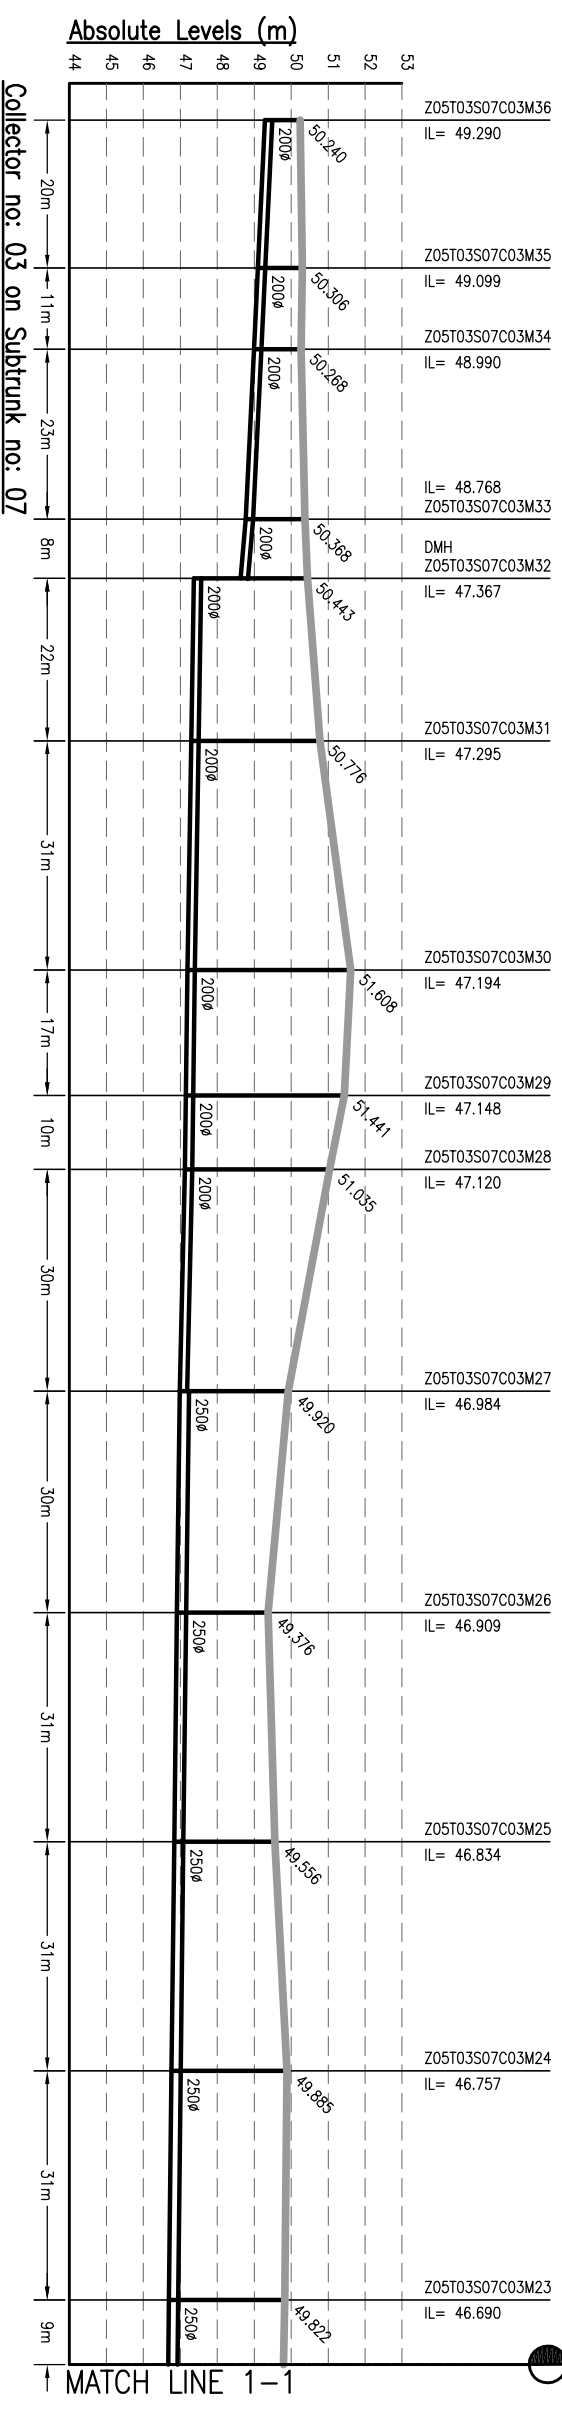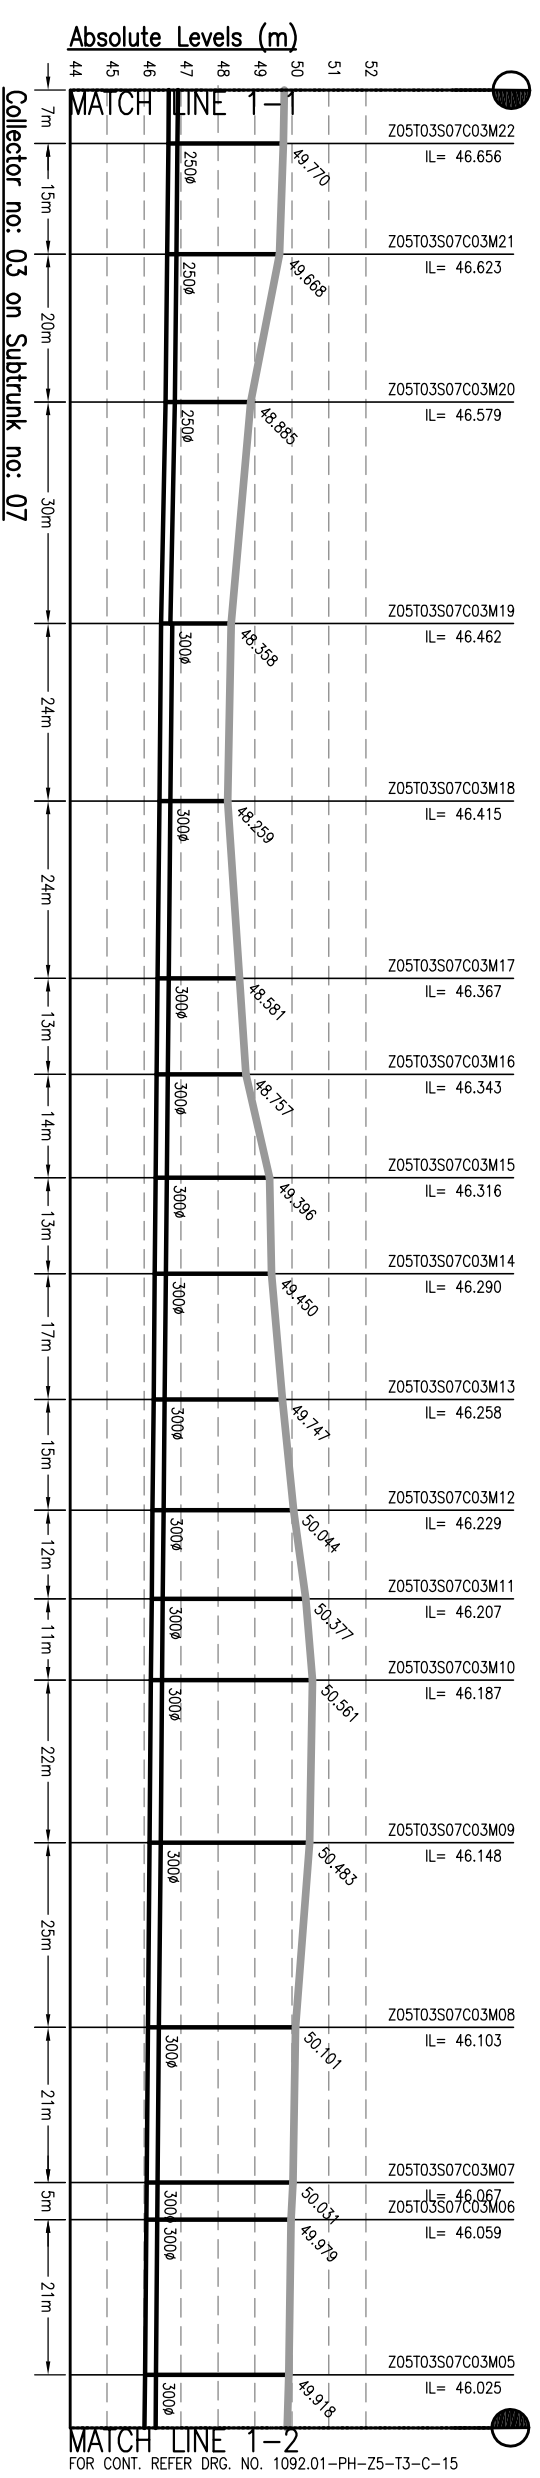

- NOTES:-**
1. THIS DRAWING IS TO BE READ IN CONJUNCTION WITH ALL OTHER RELEVANT DRAWINGS. ANY DISCREPANCIES, ERRORS OR OMISSIONS TO BE BROUGHT TO THE ATTENTION OF CONSULTANTS
  2. ALL DIMENSIONS TO BE CHECKED BEFORE COMMENCEMENT OF WORK ON SITE
  3. UNDER NO CIRCUMSTANCES SHOULD DIMENSIONS BE SCALED FROM THIS DRAWING.
  4. REFER DRAWING NO. TO 491 & 1092.01-PH-S-01 TO 491 FOR LOCATION OF MANHOLE AND OTHER DETAILS.

Drafting Base Reference:-  
**PMC WORK ORDER 3489, DATED 15 DECEMBER 2009.**

REV	DATE	NAME	DESCRIPTION	CHKD
00	MAY'13	AH	DRAFT DPR SUBMISSION	RP

**AMENDMENTS**

**NOTICES:-**  
 THIS DRAWING IS PROPERTY OF MEINHARDT (SINGAPORE) PTE. LTD. IT IS TO BE USED ONLY FOR THE PROJECT AND SITE SPECIFICALLY MENTIONED IN THE DRAWING. NO PART OR WHOLE IS NOT PERMITTED.



**BIHAR URBAN INFRASTRUCTURE DEVELOPMENT CORPORATION**  
 303, Mahatma Tower, Sector-16, Gurgaon, Haryana  
 Phone: +91 120 2516165, Fax: +91 120 2515745  
 Website: [www.buidc.com](http://www.buidc.com)












**PROJECT:-**  
 PREPARATION OF DETAILED PROJECT REPORTS (DPRS) & BID DOCUMENTS;  
 TENDERING FOR EXECUTION;  
 CONSTRUCTION SUPERVISION & QUALITY CONTROL OF SEWERAGE & DRAINAGE PROJECTS OF PATNA UNDER JNNURM

**CONSULTANT:-**  
**MEINHARDT**  
 MEINHARDT (SINGAPORE) PTE. LTD.  
 A-8, Sector-16, Noida-201301, India  
 P.O.: +91 120 2516165, Fax No.: +91 120 2515745  
 www.meinhardtgroup.com, Email: [info@meinhardtindia.com](mailto:info@meinhardtindia.com)

**DRAWING TITLE**  
**SEWERAGE L-SECTION OF COLLECTOR ZONE-5, TRUNK-3 (STP)**  
 (PART - 14 OF 18)

DISCIPLINE	NO.	DATE	REVISION
PH	00	Z5-11-C-14	00



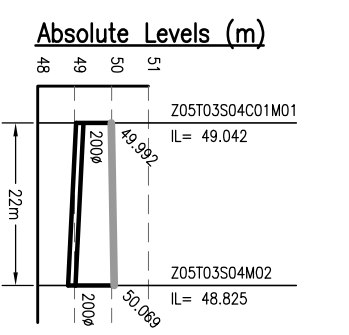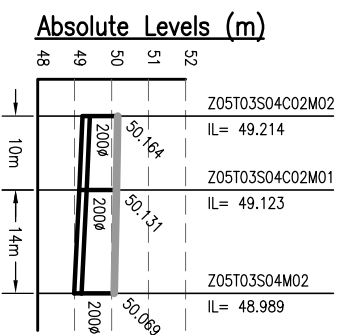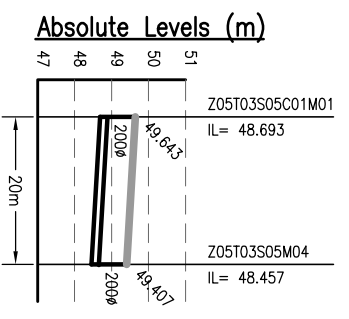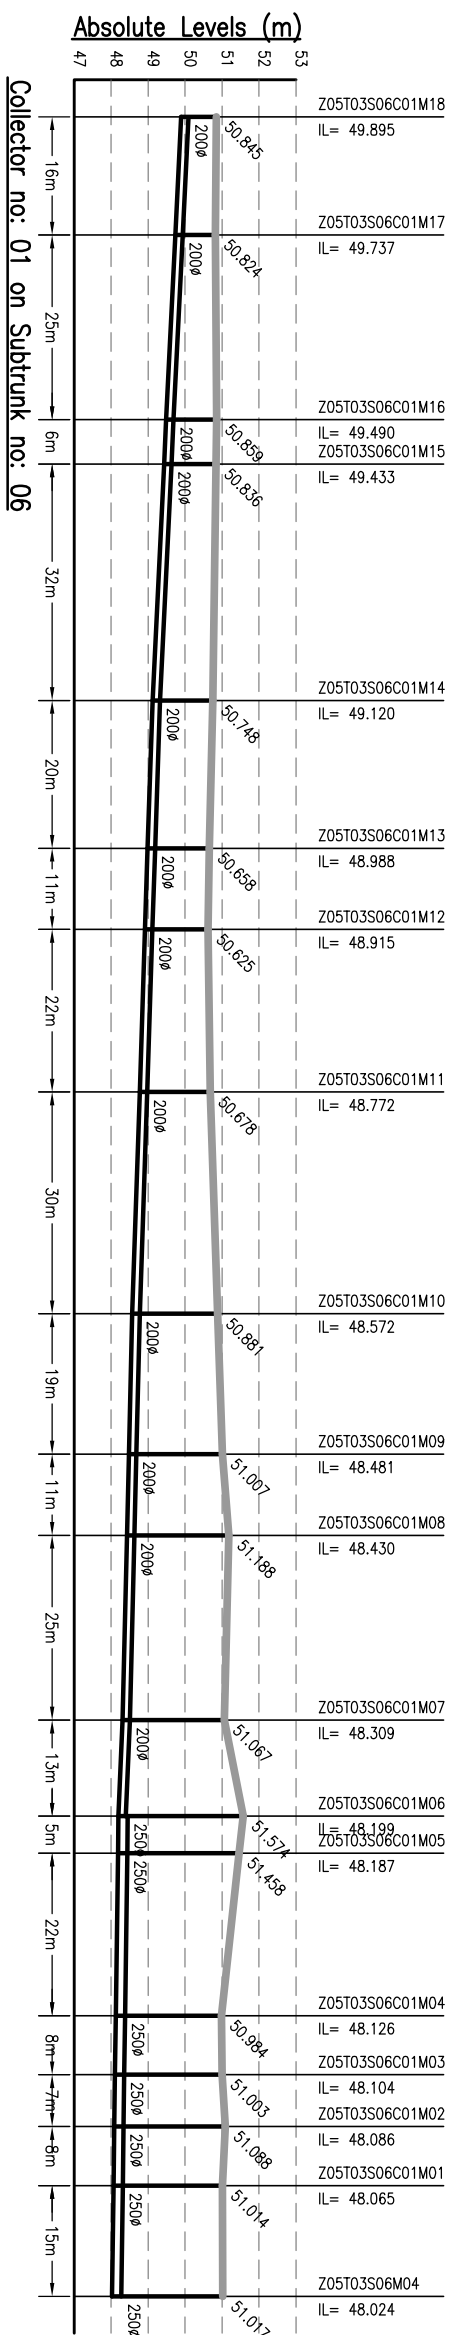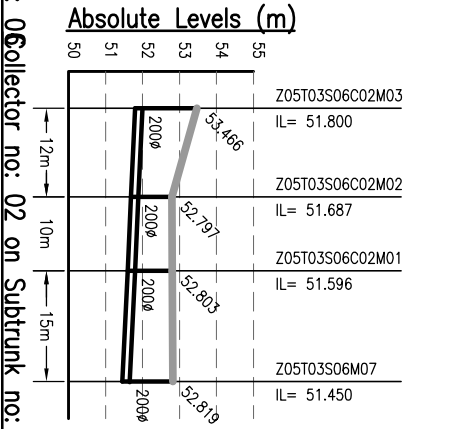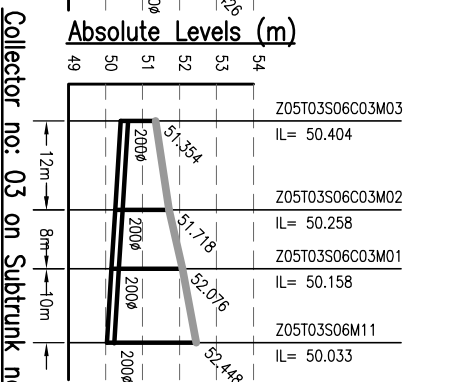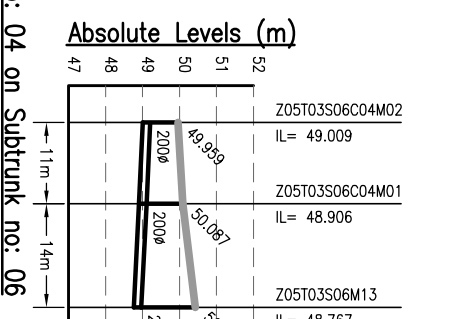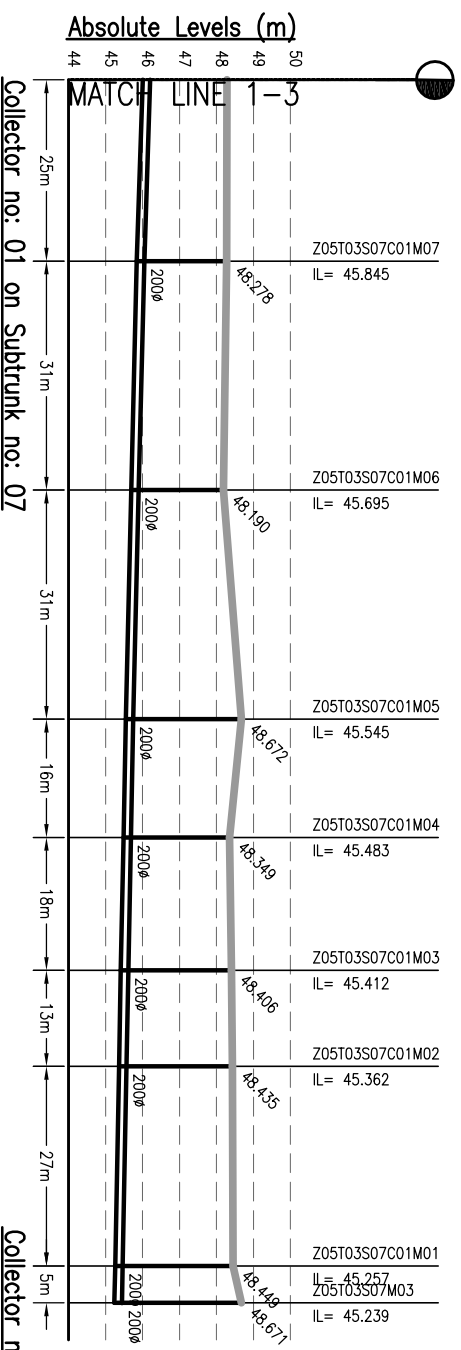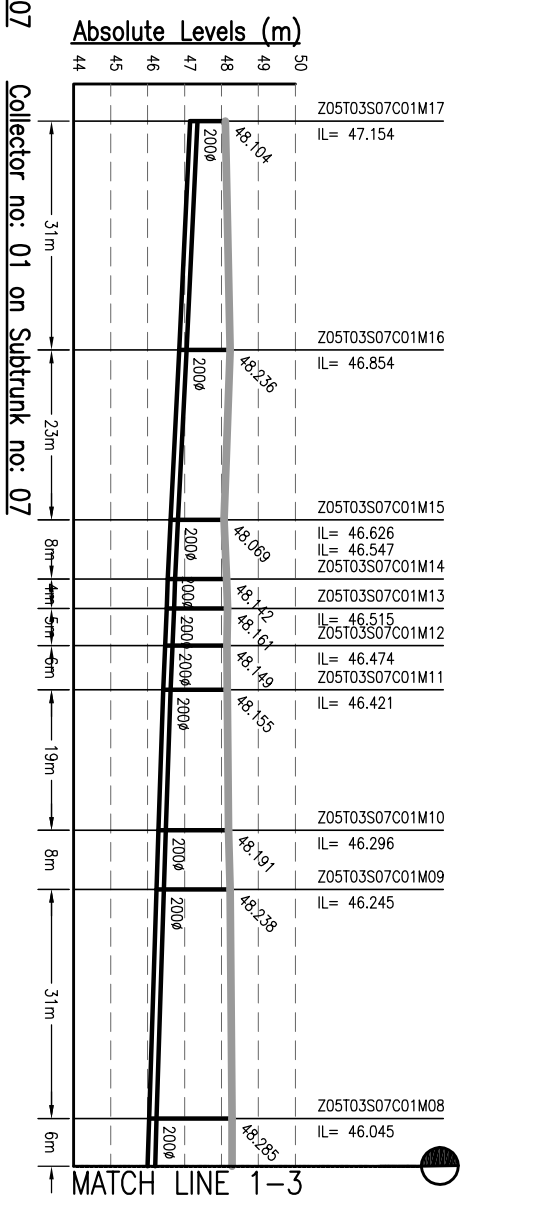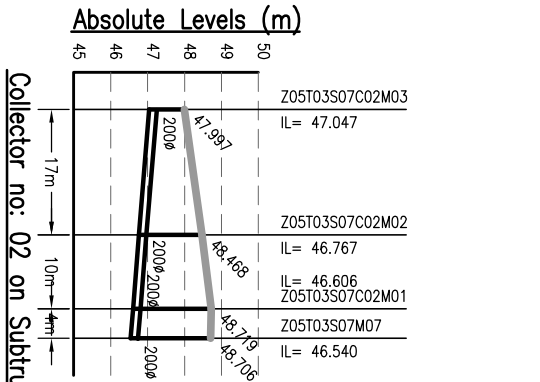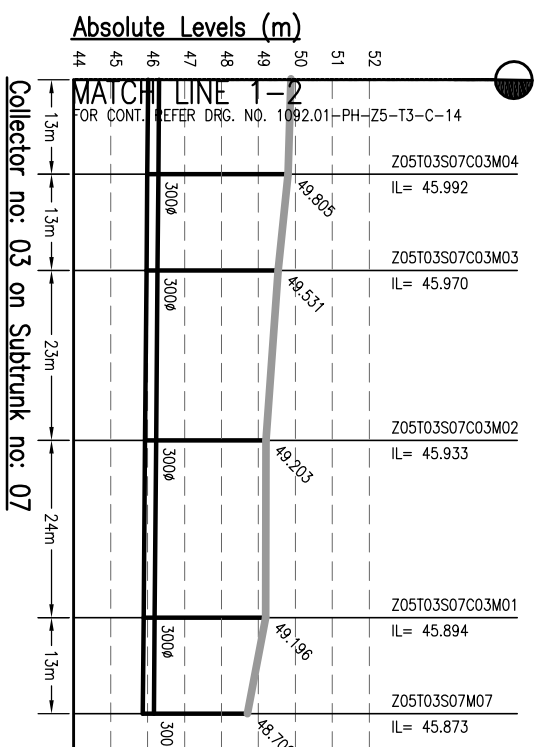

- NOTES:-**
1. THIS DRAWING IS TO BE READ IN CONJUNCTION WITH ALL OTHER RELEVANT DRAWINGS. ANY DISCREPANCIES, ERRORS OR OMISSIONS TO BE BROUGHT TO THE ATTENTION OF CONSULTANTS
  2. ALL DIMENSIONS TO BE CHECKED BEFORE COMMENCEMENT OF WORK ON SITE
  3. UNDER NO CIRCUMSTANCES SHOULD DIMENSIONS BE SCALED FROM THIS DRAWING.
  4. REFER DRAWING NO. TO 491 & 1092.01-PH-S-01 TO 491 FOR LOCATION OF MANHOLE AND OTHER DETAILS.

Drawing Base Reference:-  
**PKC WORK ORDER 3499, DATED 15 DECEMBER 2009.**

REV	DATE	NAME	DESCRIPTION	CHKD
00	MAY'13	AH	DRAFT DPR SUBMISSION	RP

**AMENDMENTS**

**NOTICES:-**  
THIS DRAWING IS PROPERTY OF MEINHARDT (SINGAPORE) PTE. LTD. PART OR WHOLE IS NOT PERMITTED TO BE REPRODUCED OR COPIED IN ANY MANNER WITHOUT THE WRITTEN PERMISSION OF MEINHARDT (SINGAPORE) PTE. LTD.

**CLIENT:-**  
BIHAR URBAN INFRASTRUCTURE DEVELOPMENT CORPORATION

303, Malabar Tower, 10th Floor, Plot No. 10, Sector-16, Gurgaon, Haryana, India. Website: [www.bidc.org](http://www.bidc.org)

**PROJECT:-**  
PREPARATION OF DETAILED PROJECT REPORTS (DPRS) & BID DOCUMENTS;  
TENDERING FOR EXECUTION;  
CONSTRUCTION SUPERVISION & QUALITY CONTROL OF SEWERAGE & DRAINAGE PROJECTS OF PATNA UNDER JNUURM





**CONSULTANT:-**  
**MEINHARDT**  
MEINHARDT (SINGAPORE) PTE. LTD.  
A-8, Sector-16, Noida-201301, India  
Ph.: +91 120 2516165, Fax No.: +91 120 2515745  
[www.meinhardtpvt.com](http://www.meinhardtpvt.com), Email: [info@meinhardtpvt.com](mailto:info@meinhardtpvt.com)

**DRAWING TITLE**  
**SEWERAGE**  
**L-SECTION OF COLLECTOR**  
**ZONE-5, TRUNK-3 (STP)**  
(PART - 15 OF 16)

DISCIPLINE	REVISION
PH	00

**JOB NO. 1092.01**

DATE	BY	APPROVED
MAY 2013	AH	JR
MAY 2013	RP	RP
MAY 2013	CRR	CRR

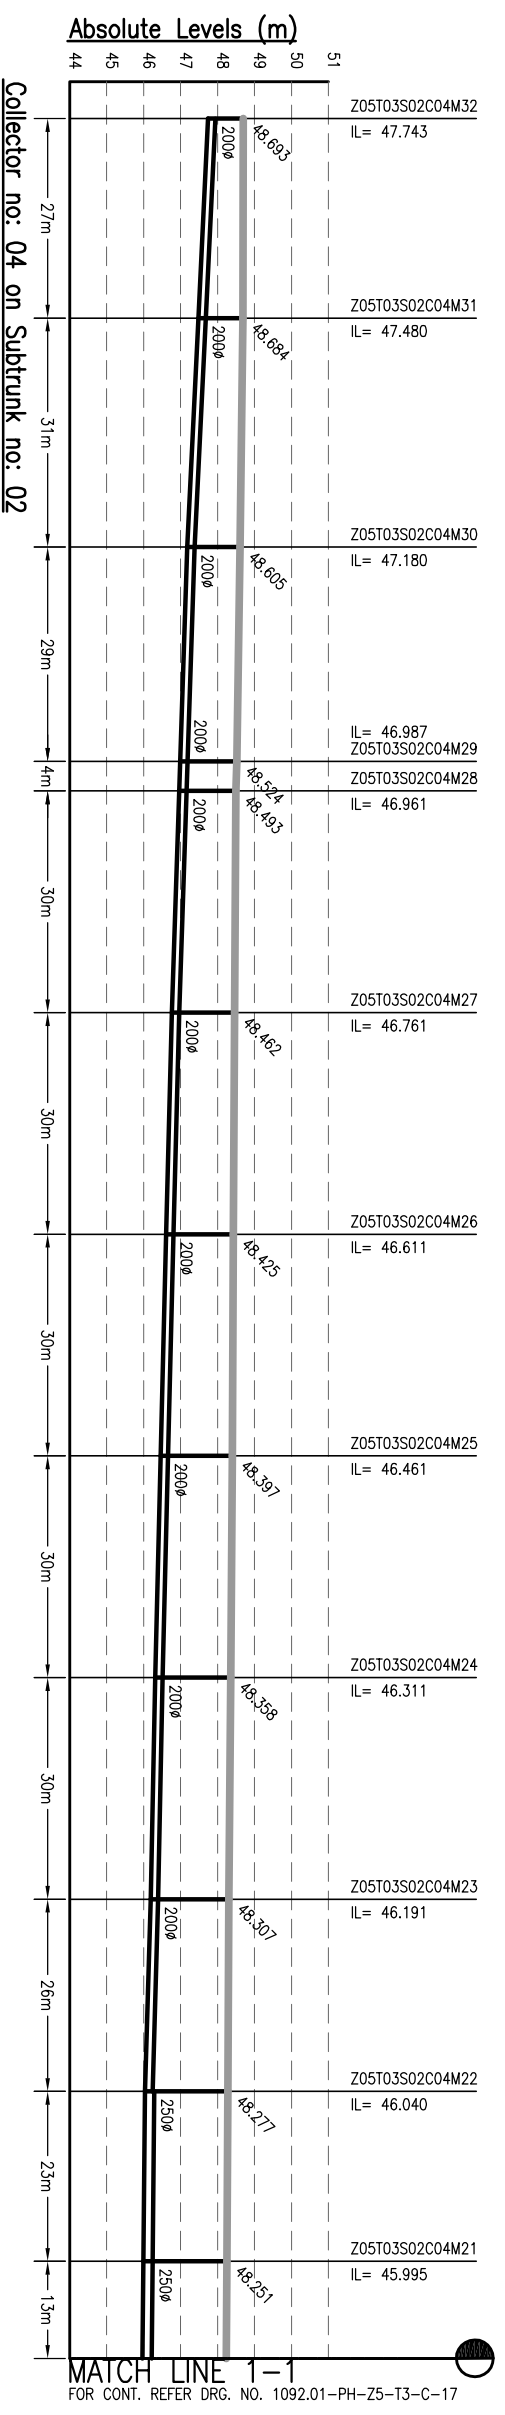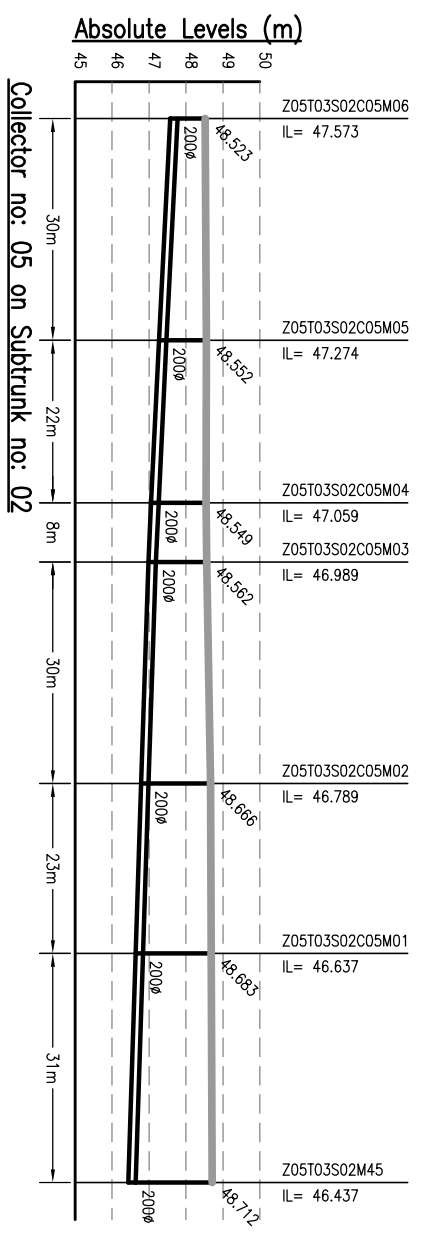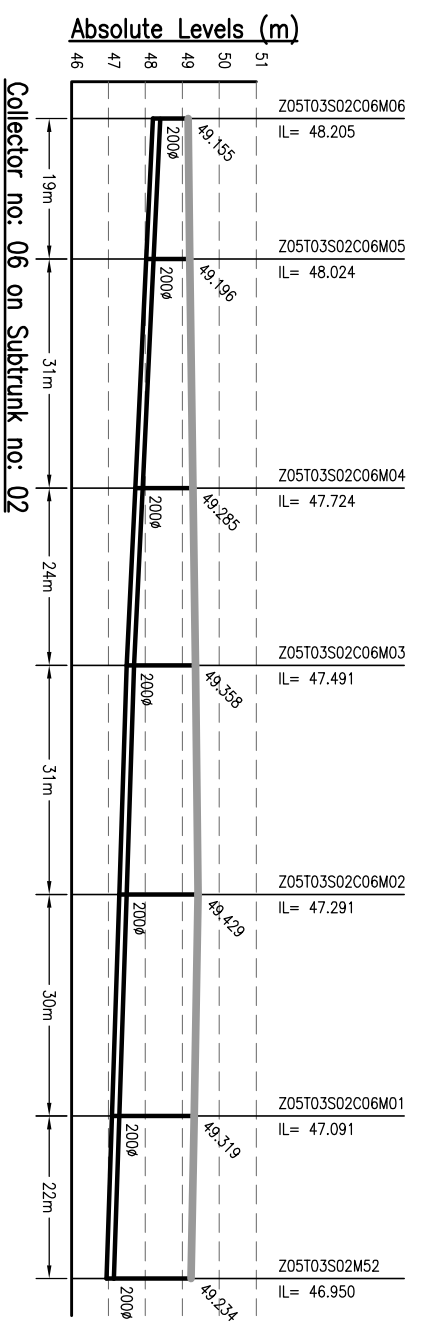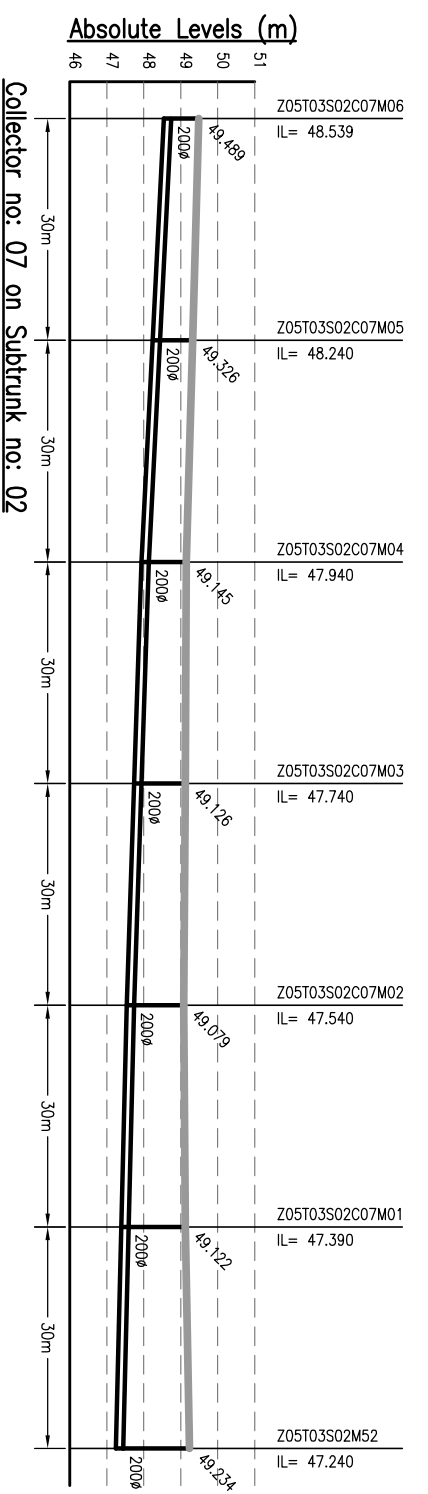

MATCH LINE 1-1  
FOR CONT. REFER DRG. NO. 1092.01-PH-Z5-T3-C-17

- NOTES:-**
1. THIS DRAWING IS TO BE READ IN CONJUNCTION WITH ALL OTHER RELEVANT DRAWINGS. ANY DISCREPANCIES, ERRORS OR OMISSIONS TO BE BROUGHT TO THE ATTENTION OF CONSULTANTS
  2. ALL DIMENSIONS TO BE CHECKED BEFORE COMMENCEMENT OF WORK ON SITE
  3. UNDER NO CIRCUMSTANCES SHOULD DIMENSIONS BE SCALED FROM THIS DRAWING.
  4. REFER DRAWING NO. TO 491 & 1092.01-PH-S-01 TO 491 FOR LOCATION OF MANHOLE AND OTHER DETAILS.


Drawing Base Reference:-  
**PMC WORK ORDER 3489, DATED 15 DECEMBER 2009.**

REV	DATE	NAME	DESCRIPTION	CHKD
00	MAY'13	AH	DRAFT DPR SUBMISSION	RP

**AMENDMENTS**

**NOTICES:-**  
THIS DRAWING IS PROPERTY OF MEINHARDT (SINGAPORE) PTE. LTD. AND IS NOT TO BE REPRODUCED OR TRANSMITTED IN ANY FORM OR BY ANY MEANS, ELECTRONIC OR MECHANICAL, INCLUDING PHOTOCOPYING, RECORDING, OR BY ANY INFORMATION STORAGE AND RETRIEVAL SYSTEM, WITHOUT THE WRITTEN PERMISSION OF MEINHARDT (SINGAPORE) PTE. LTD. PART OR WHOLE IS NOT PERMITTED.


**CLIENT:-**

  
**BIHAR**  
**URBAN INFRASTRUCTURE**  
**DEVELOPMENT CORPORATION**

303 Malabar Tower  
450/10/01  
P.O. Box - 106/27/2010/1, Fax - (081) 2210103  
Website - [www.buidc.com](http://www.buidc.com)

**PROJECT:-**  
**PREPARATION OF DETAILED**  
**PROJECT REPORTS (DPRS) & BID**  
**DOCUMENTS:**  
**TENDERING FOR EXECUTION;**  
**CONSTRUCTION SUPERVISION &**  
**QUALITY CONTROL OF SEWERAGE &**  
**DRAINAGE PROJECTS OF PATNA**  
**UNDER JNNURM**

**CONSULTANT:-**

  
**MEINHARDT**  
**SINGAPORE PTE. LTD.**

A-8, Sector-16, Noida-201301, India  
P.O.:- +91 120 2516165, Fax No.:- +91 120 2515745  
[www.meinhardtgroup.com](http://www.meinhardtgroup.com), Email:- [info@meinhardtindia.com](mailto:info@meinhardtindia.com)





**DRAWING TITLE**  
**SEWERAGE**  
**L-SECTION OF COLLECTOR**  
**ZONE-5, TRUNK-3 (STP)**  
 (PART - 16 OF 16)

**PURPOSE OF ISSUE**  
 DRAFT DETAILED PROJECT REPORT

**SCALE:-** H-1000, V-200

DATE	BY	DATE OF FIRST ISSUE	SHEET SIZE
MAY 2013	AH	MAY 2013	A3
MAY 2013	JR	MAY 2013	
MAY 2013	RP	MAY 2013	
MAY 2013	CR	MAY 2013	

**JOB NO.** 1092.01    **DISCIPLINE** PH    **DRAWING NO.** Z5-T1-C-16    **REVISION** 00

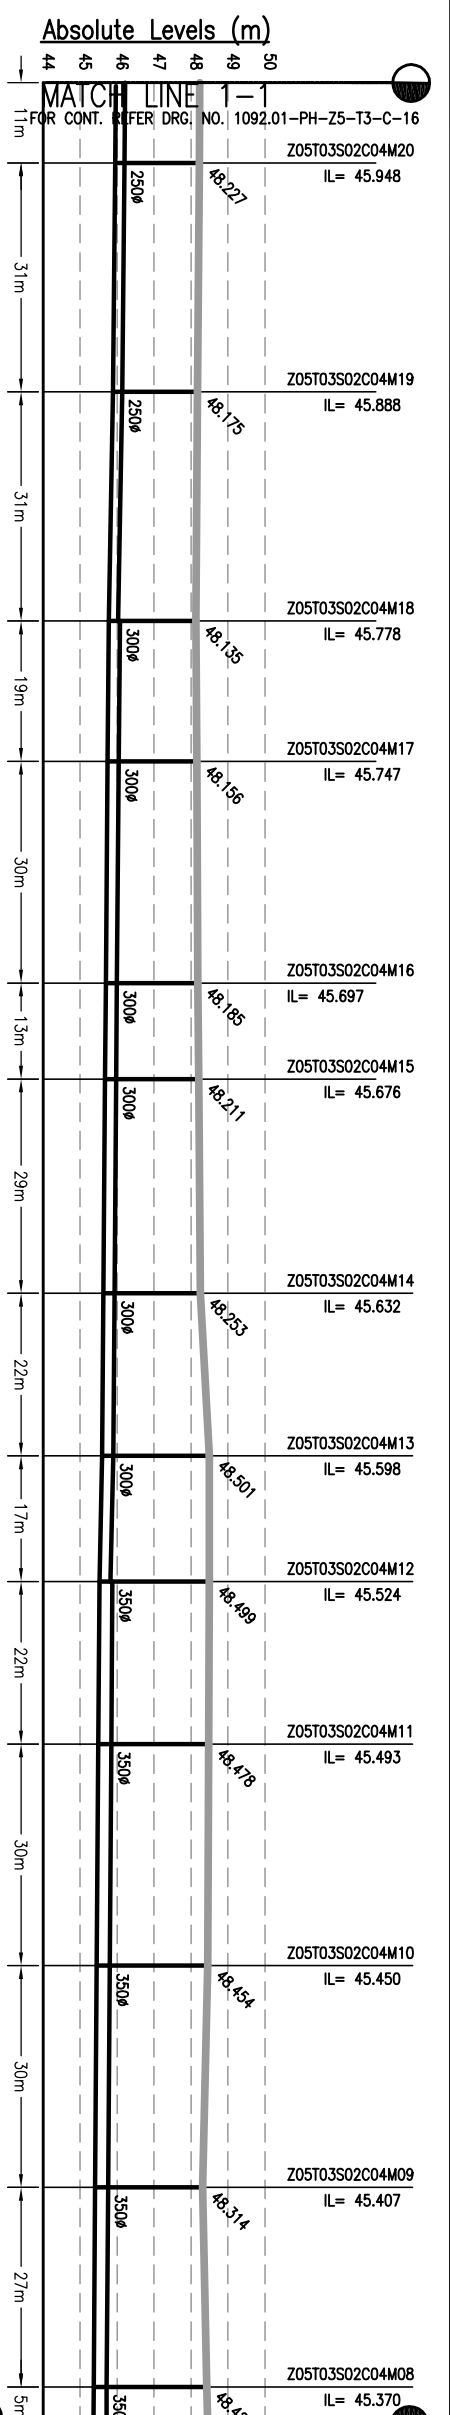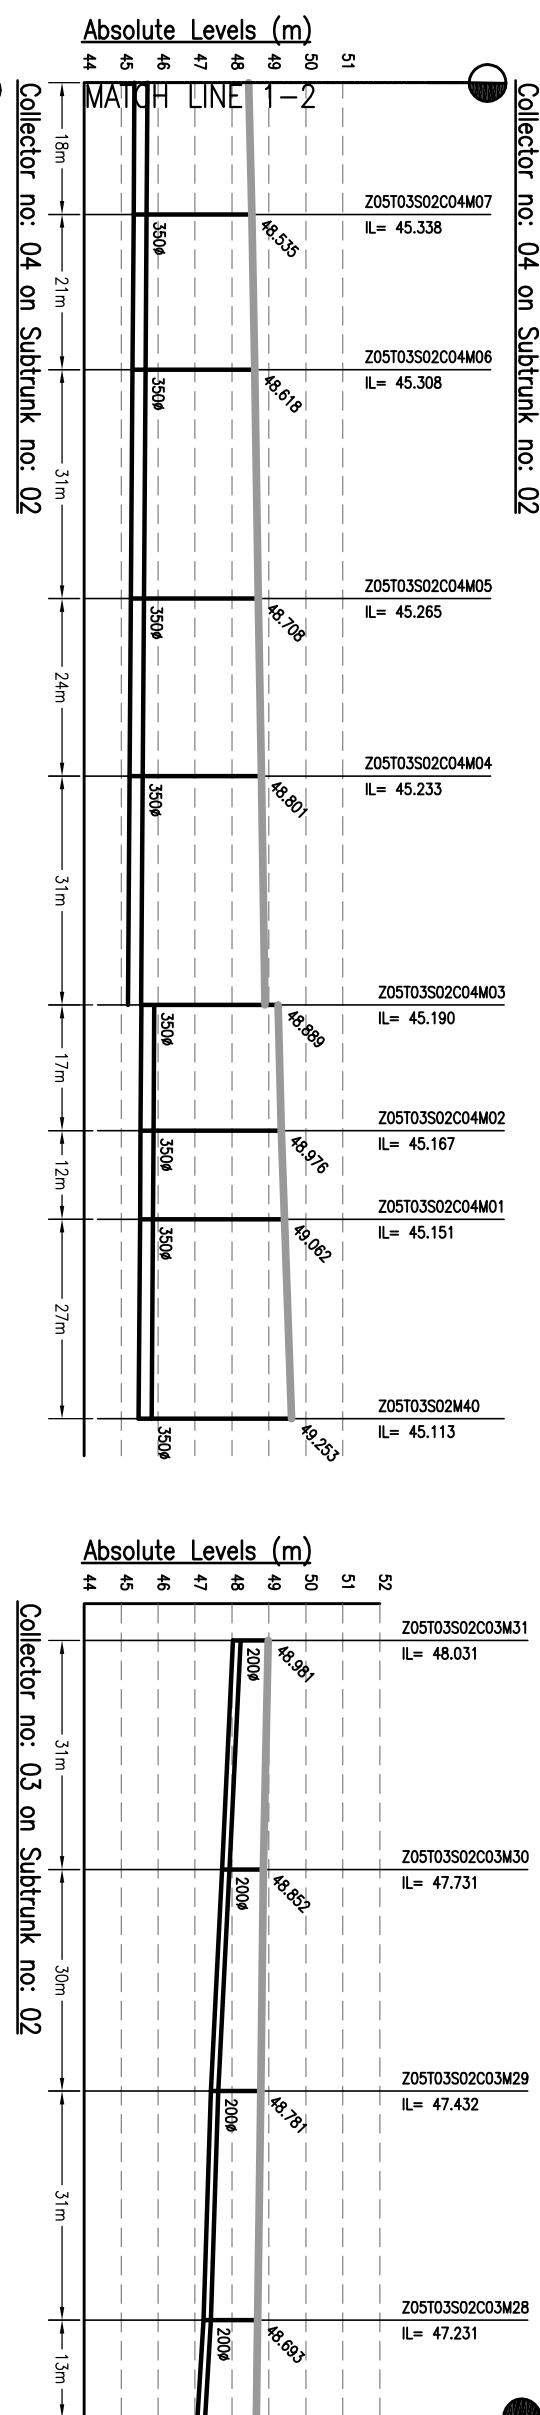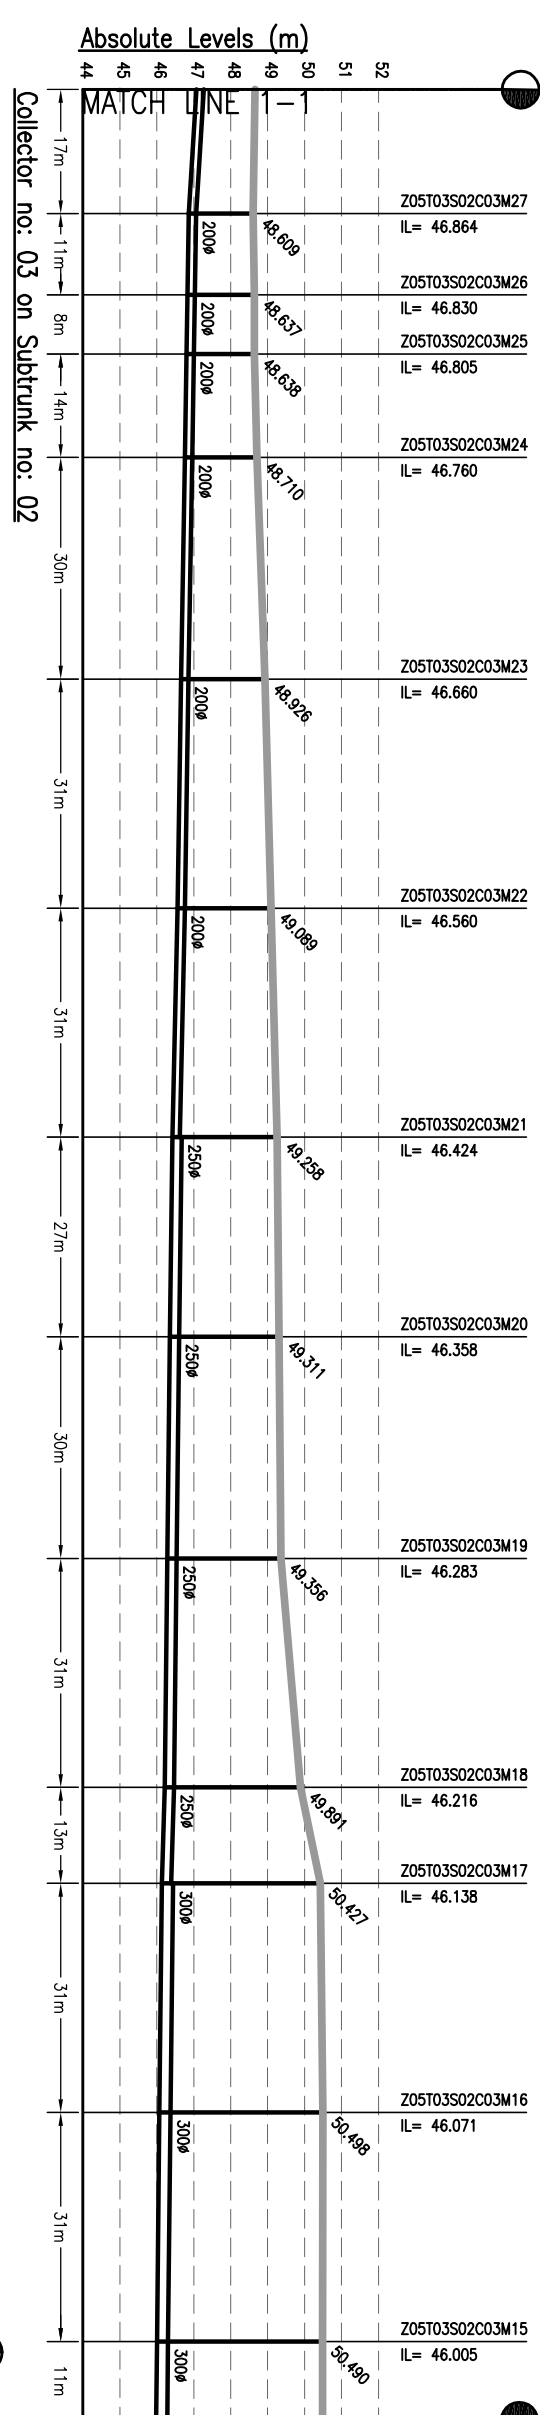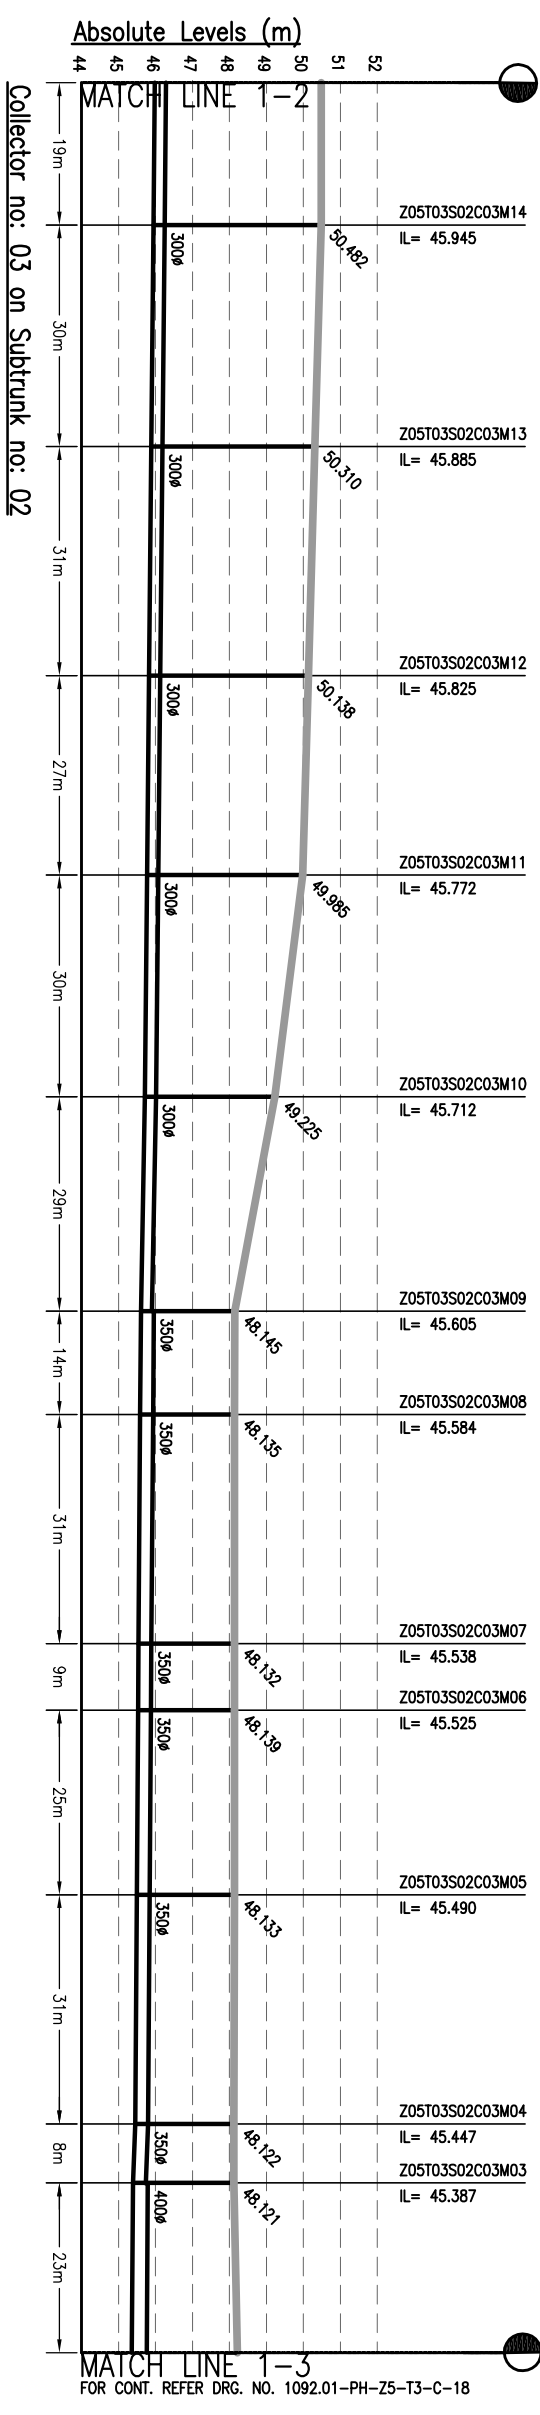

**NOTES:-**

- THIS DRAWING IS TO BE READ IN CONJUNCTION WITH ALL OTHER RELEVANT DRAWINGS. ANY DISCREPANCIES, ERRORS OR OMISSIONS TO BE BROUGHT TO THE ATTENTION OF CONSULTANTS
- ALL DIMENSIONS TO BE CHECKED BEFORE COMMENCEMENT OF WORK ON SITE
- UNDER NO CIRCUMSTANCES SHOULD DIMENSIONS BE SCALED FROM THIS DRAWING.
- REFER DRAWING NO. TO 491 & 1092.01-PH-S-01 TO 491 FOR LOCATION OF MANHOLE AND OTHER DETAILS.

Drawing Base Reference:-  
**PWC WORK ORDER 3489, DATED 15 DECEMBER 2009.**

REV	DATE	NAME	DESCRIPTION	CHKD
00	MAY'13	AH	DRAFT DPR SUBMISSION	RP

**AMENDMENTS**

**NOTICES:-**  
 THIS DRAWING IS PROPERTY OF MEINHARDT (SINGAPORE) PTE. LTD. AND IS NOT TO BE REPRODUCED OR TRANSMITTED IN ANY FORM OR BY ANY MEANS, ELECTRONIC OR MECHANICAL, INCLUDING PHOTOCOPYING, RECORDING, OR BY ANY INFORMATION STORAGE AND RETRIEVAL SYSTEM, WITHOUT THE WRITTEN PERMISSION OF MEINHARDT (SINGAPORE) PTE. LTD. PART OR WHOLE IS NOT PERMITTED.

**CLIENT:-**

BIHAR  
 URBAN INFRASTRUCTURE  
 DEVELOPMENT CORPORATION

303, Malabar Towers,  
 10th Floor,  
 10, Market Street,  
 Singapore 048947.  
 Phone: +65 6720 0101, Fax: +65 6720 0103  
 Website: [www.mdc.com.sg](http://www.mdc.com.sg)

**PROJECT:-**  
 PREPARATION OF DETAILED  
 PROJECT REPORTS (DPRS) & BID  
 DOCUMENTS;  
 TENDERING FOR EXECUTION;  
 CONSTRUCTION SUPERVISION &  
 QUALITY CONTROL OF SEWERAGE &  
 DRAINAGE PROJECTS OF PATNA  
 UNDER JNNURM

**CONSULTANT:-**





**MEINHARDT**  
 MEINHARDT (SINGAPORE) PTE. LTD.  
 A-8, Sector-16, Noida-201301, India  
 P.O.:- 91 120 2516165, Fax No.:- +91 120 2515745  
 www.meinhardtgroup.com, Email:- [info@meinhardtindia.com](mailto:info@meinhardtindia.com)

**DRAWING TITLE**  
**L-SECTION OF COLLECTOR**  
**ZONE-5, TRUNK-3 (STP)**  
 (PART - 17 OF 18)

DISCIPLINE	DATE	BY	SCALE
DESIGNED	MAY 2013	AH	H-1000, V-200
CHECKED	MAY 2013	JR	
APPROVED	MAY 2013	CR	

**JOB NO. 1092.01**      **PH 1**      **DRAWING NO. Z5-11-C-17**      **REVISION 00**

MATCH LINE 1-3  
FOR CONT. REFER DRG. NO. 1092.01-PH-Z5-T3-C-17

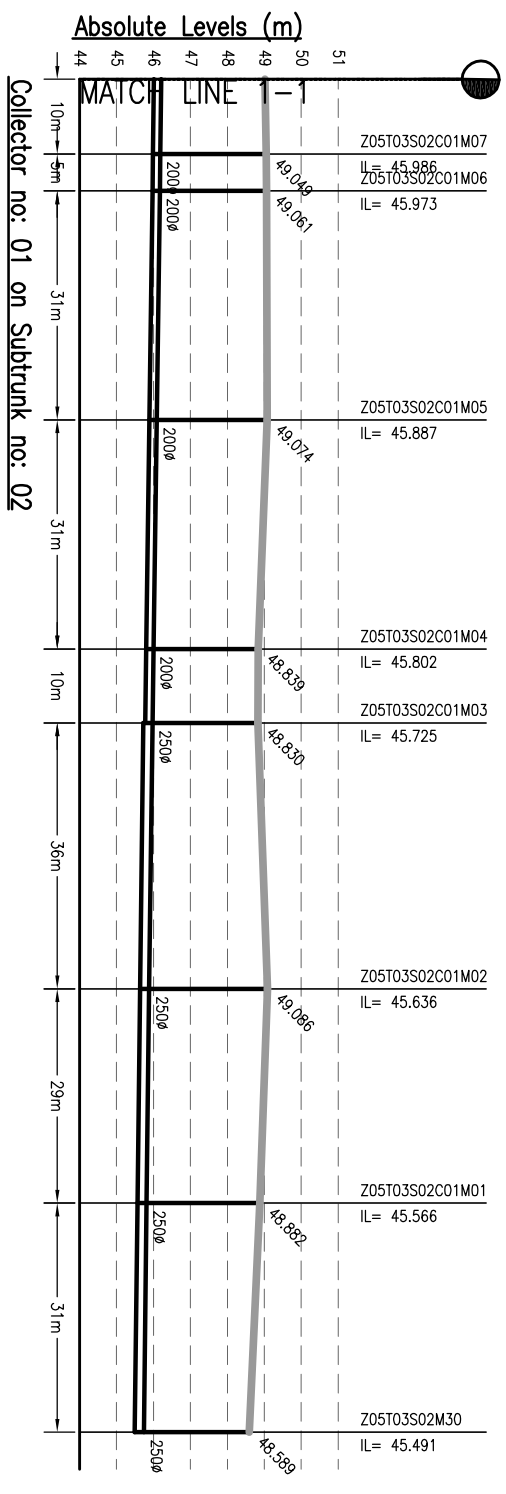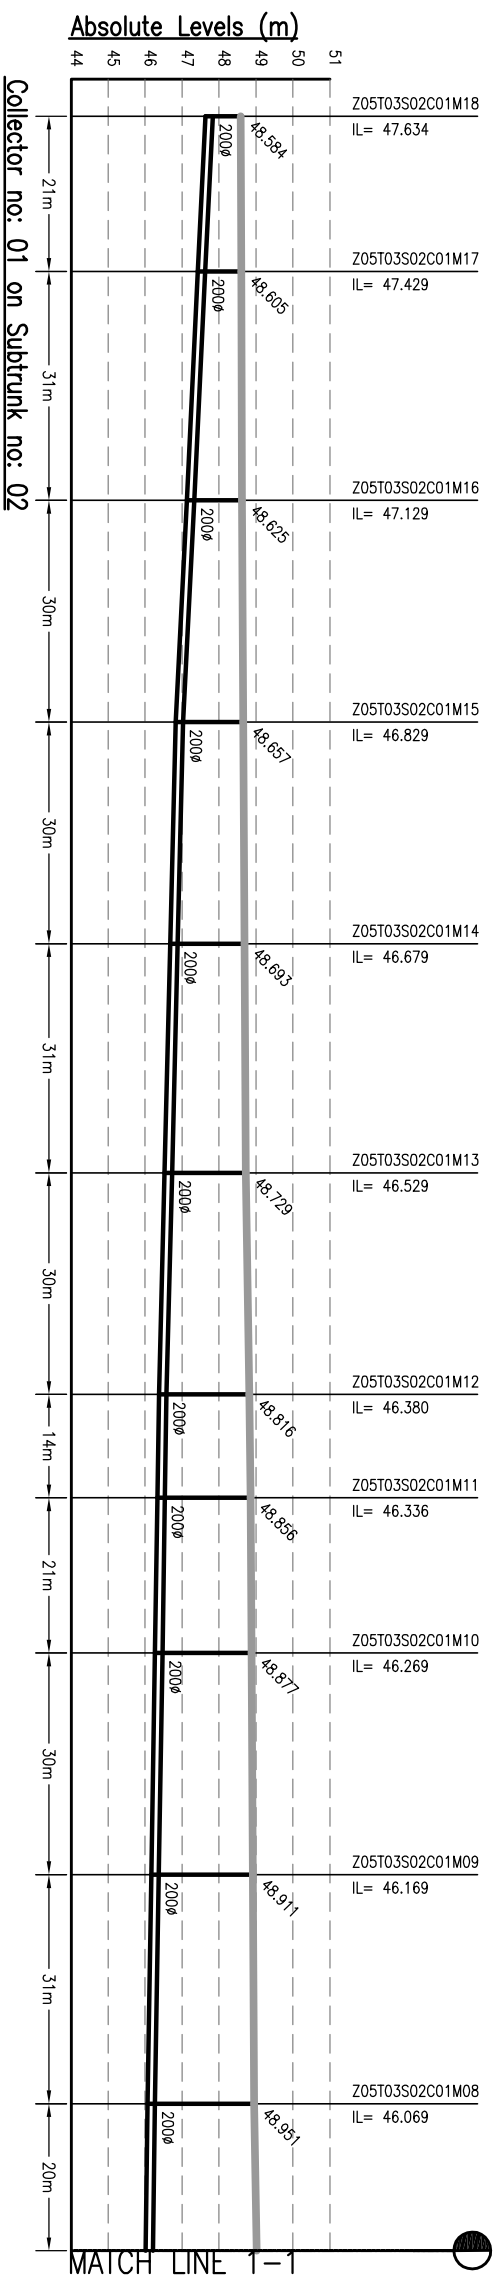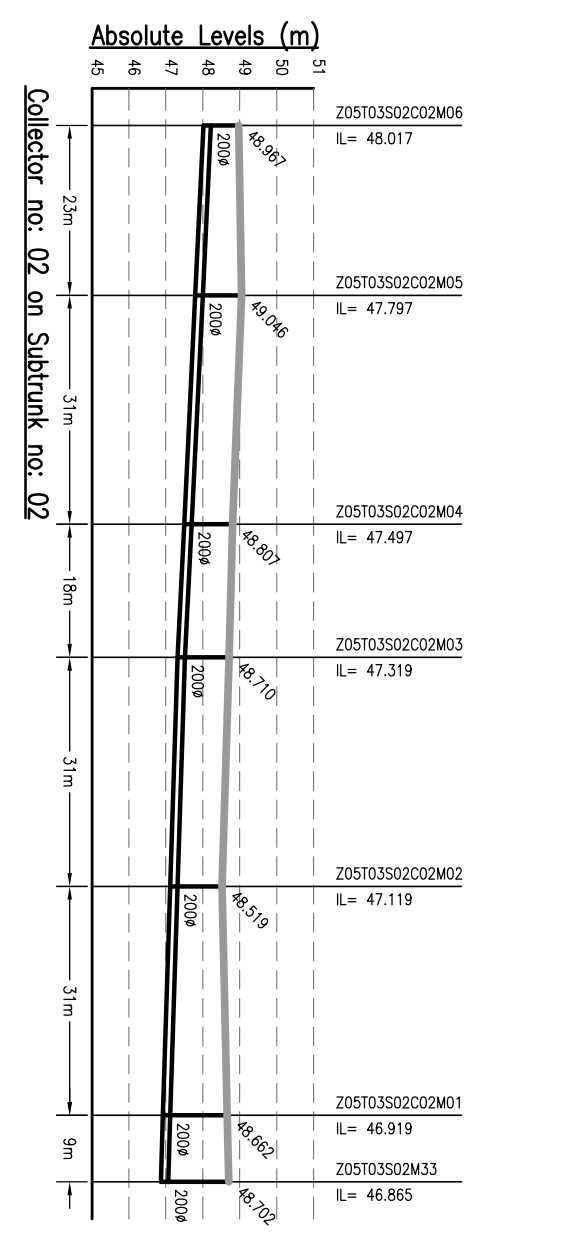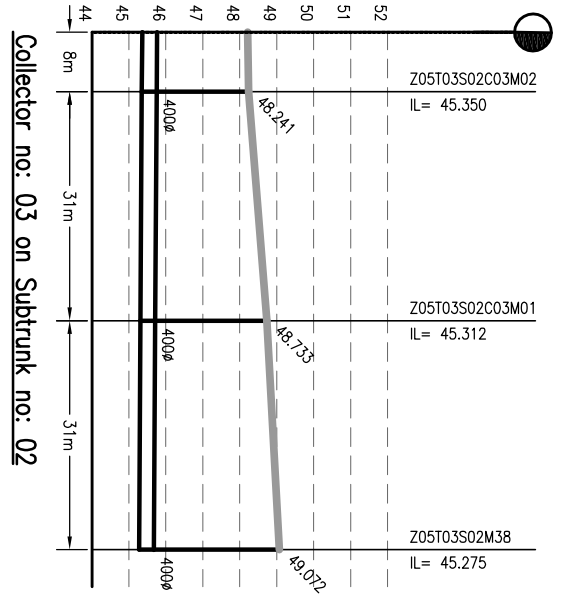

- NOTES:-**
1. THIS DRAWING IS TO BE READ IN CONJUNCTION WITH ALL OTHER RELEVANT DRAWINGS. ANY DISCREPANCIES, ERRORS OR OMISSIONS TO BE BROUGHT TO THE ATTENTION OF CONSULTANTS
  2. ALL DIMENSIONS TO BE CHECKED BEFORE COMMENCEMENT OF WORK ON SITE
  3. UNDER NO CIRCUMSTANCES SHOULD DIMENSIONS BE SCALED FROM THIS DRAWING.
  4. REFER DRAWING NO. TO 491 & 1092.01-PH-Z5-T3-C-17 TO 491 FOR LOCATION OF MANHOLE AND OTHER DETAILS.

Drawing Base Reference:-  
**PMC WORK ORDER 3489, DATED 15 DECEMBER 2009.**

REV	DATE	NAME	DESCRIPTION	CHKD
00	MAY'13	AH	DRAFT DPR SUBMISSION	RP

**AMENDMENTS**

**NOTICE:-**  
THIS DRAWING IS PROPERTY OF MEINHARDT (SINGAPORE) PTE. LTD. AND IS NOT TO BE REPRODUCED OR TRANSMITTED IN ANY FORM OR BY ANY MEANS, ELECTRONIC OR MECHANICAL, INCLUDING PHOTOCOPYING, RECORDING, OR BY ANY INFORMATION STORAGE AND RETRIEVAL SYSTEM, WITHOUT THE WRITTEN PERMISSION OF MEINHARDT (SINGAPORE) PTE. LTD. PART OR WHOLE IS NOT PERMITTED.



**CLIENT:-**  
BIHAR  
URBAN INFRASTRUCTURE  
DEVELOPMENT CORPORATION

**PROJECT:-**  
PREPARATION OF DETAILED  
PROJECT REPORTS (DPRS) & BID  
DOCUMENTS;  
TENDERING FOR EXECUTION;  
CONSTRUCTION SUPERVISION &  
QUALITY CONTROL OF SEWERAGE &  
DRAINAGE PROJECTS OF PATNA  
UNDER JNNURM

**CONSULTANT:-**  
**MEINHARDT**  
MEINHARDT (SINGAPORE) PTE. LTD.  
A-8, Sector-16, Noida-201301, India  
Ph.: +91 120 2516165, Fax No.: +91 120 2515745  
www.meinhardtgroup.com, Email: info@meinhardtindia.com






**DRAWING TITLE**  
SEWERAGE  
L-SECTION OF COLLECTOR  
ZONE-5, TRUNK-3 (STP)

DISCIPLINE	DATE OF FIRST ISSUE	SCALE
PH	MAY 2013	H-1000, V-200

**REVISION**

NO.	DESCRIPTION	DATE
01	ISSUED FOR TENDERING	MAY 2013
02	ISSUED FOR CONSTRUCTION	MAY 2013



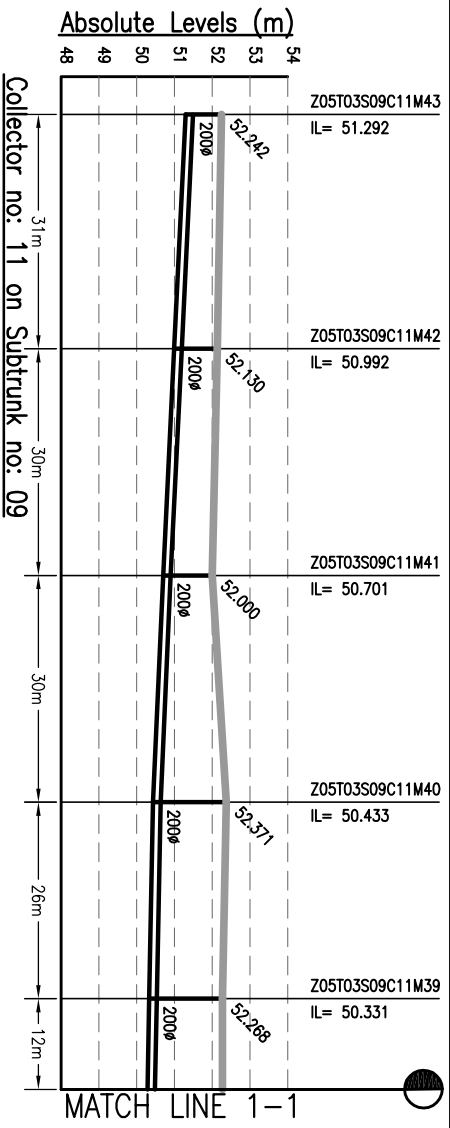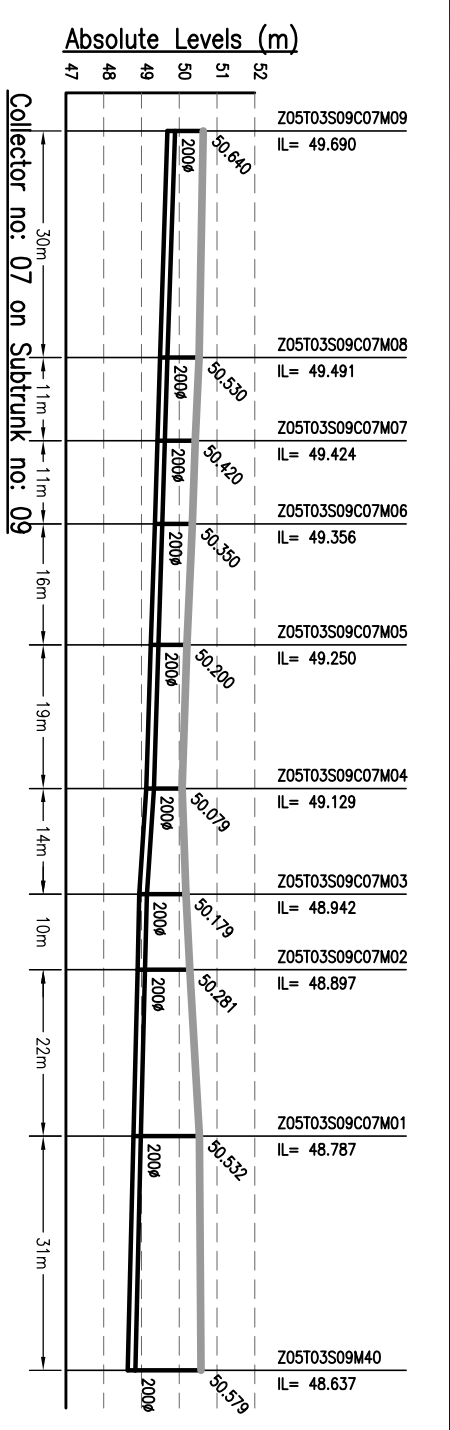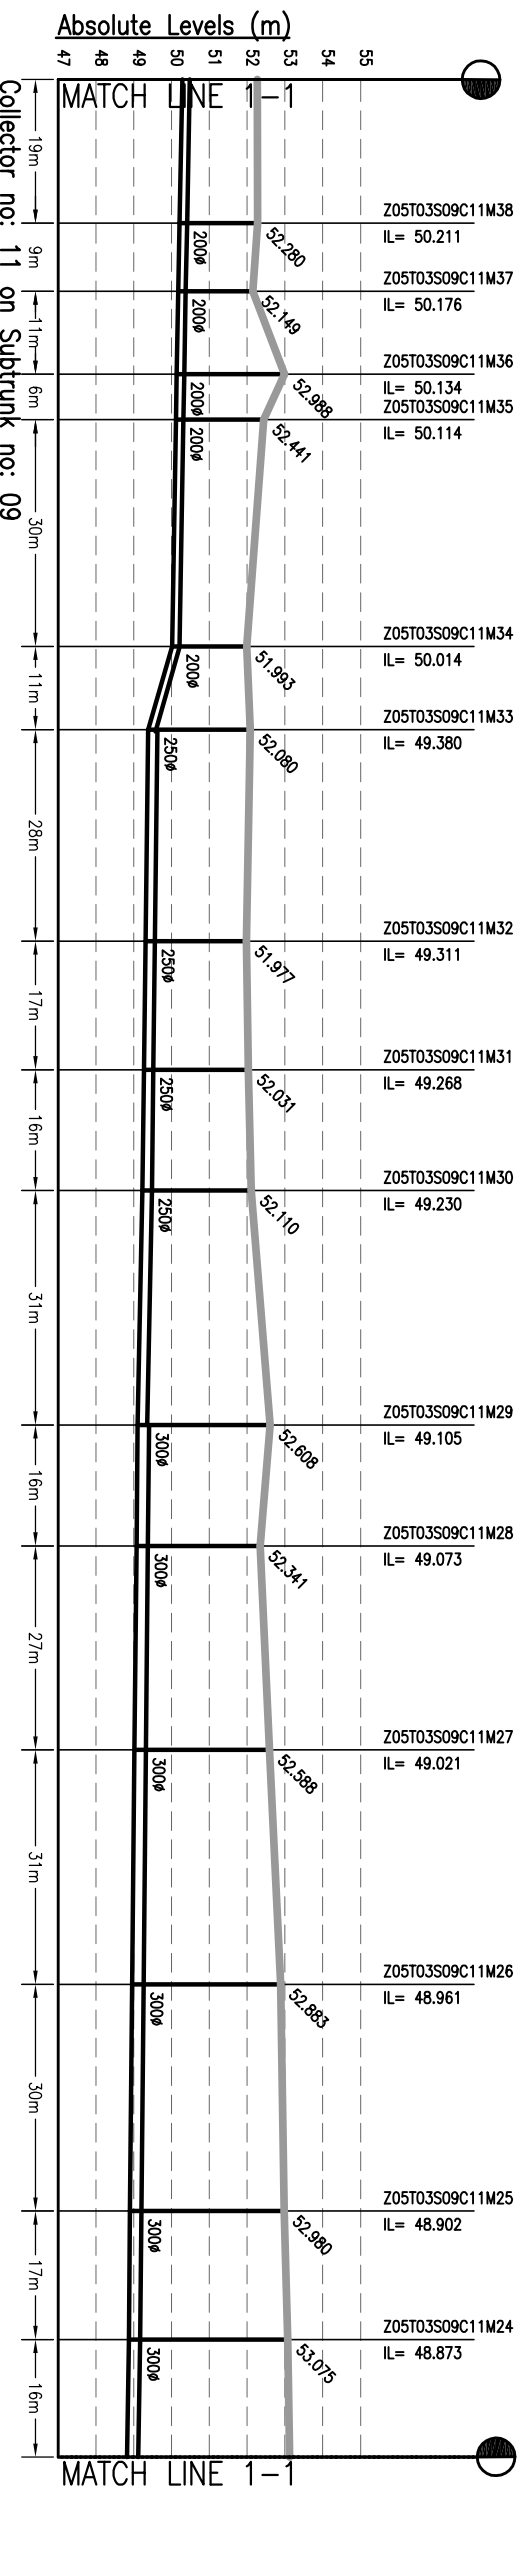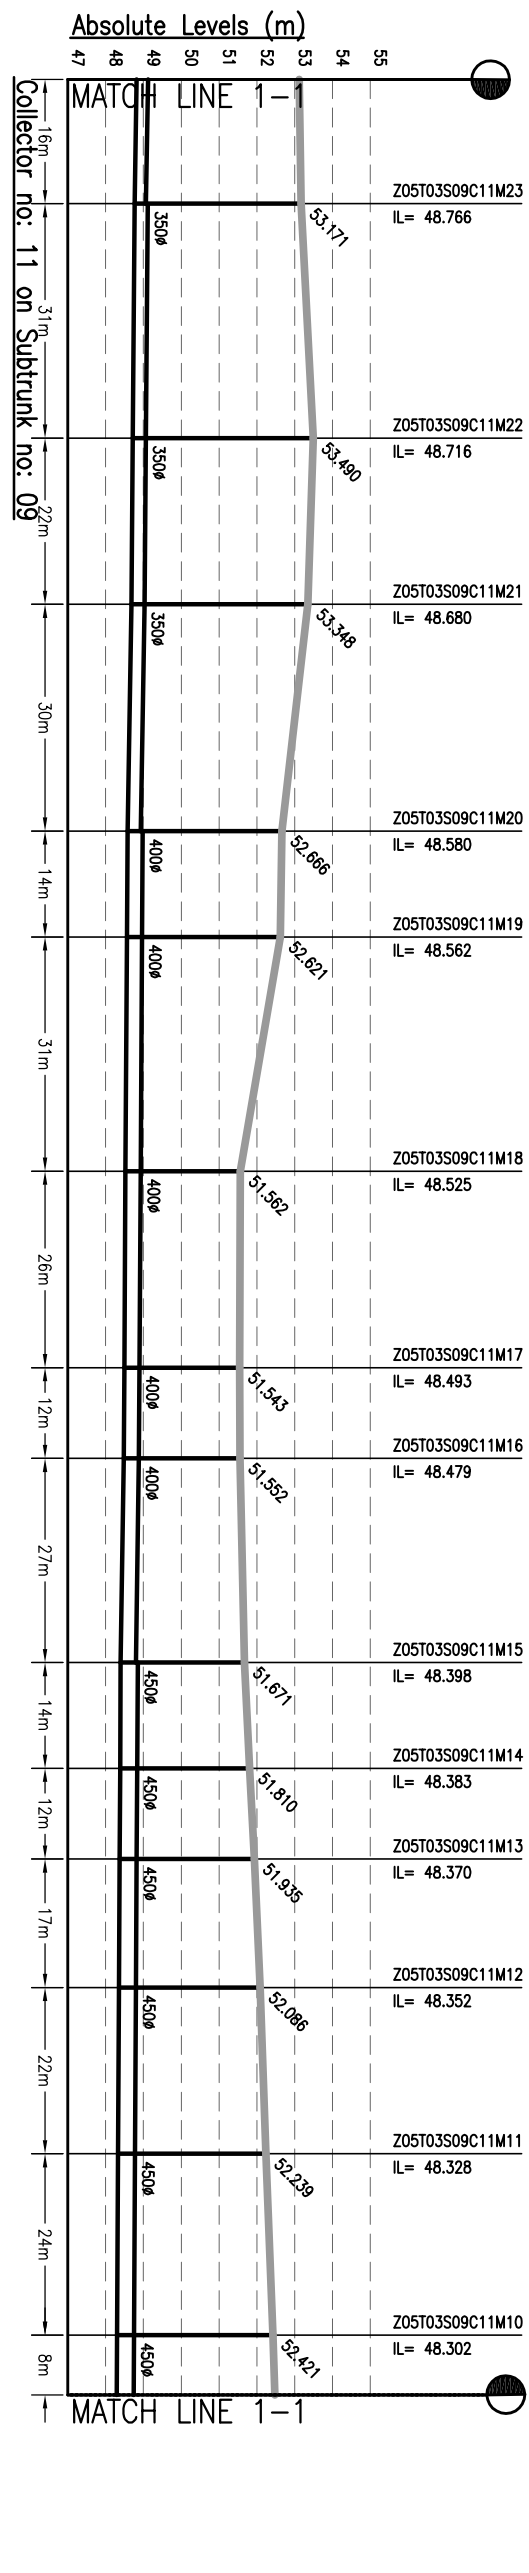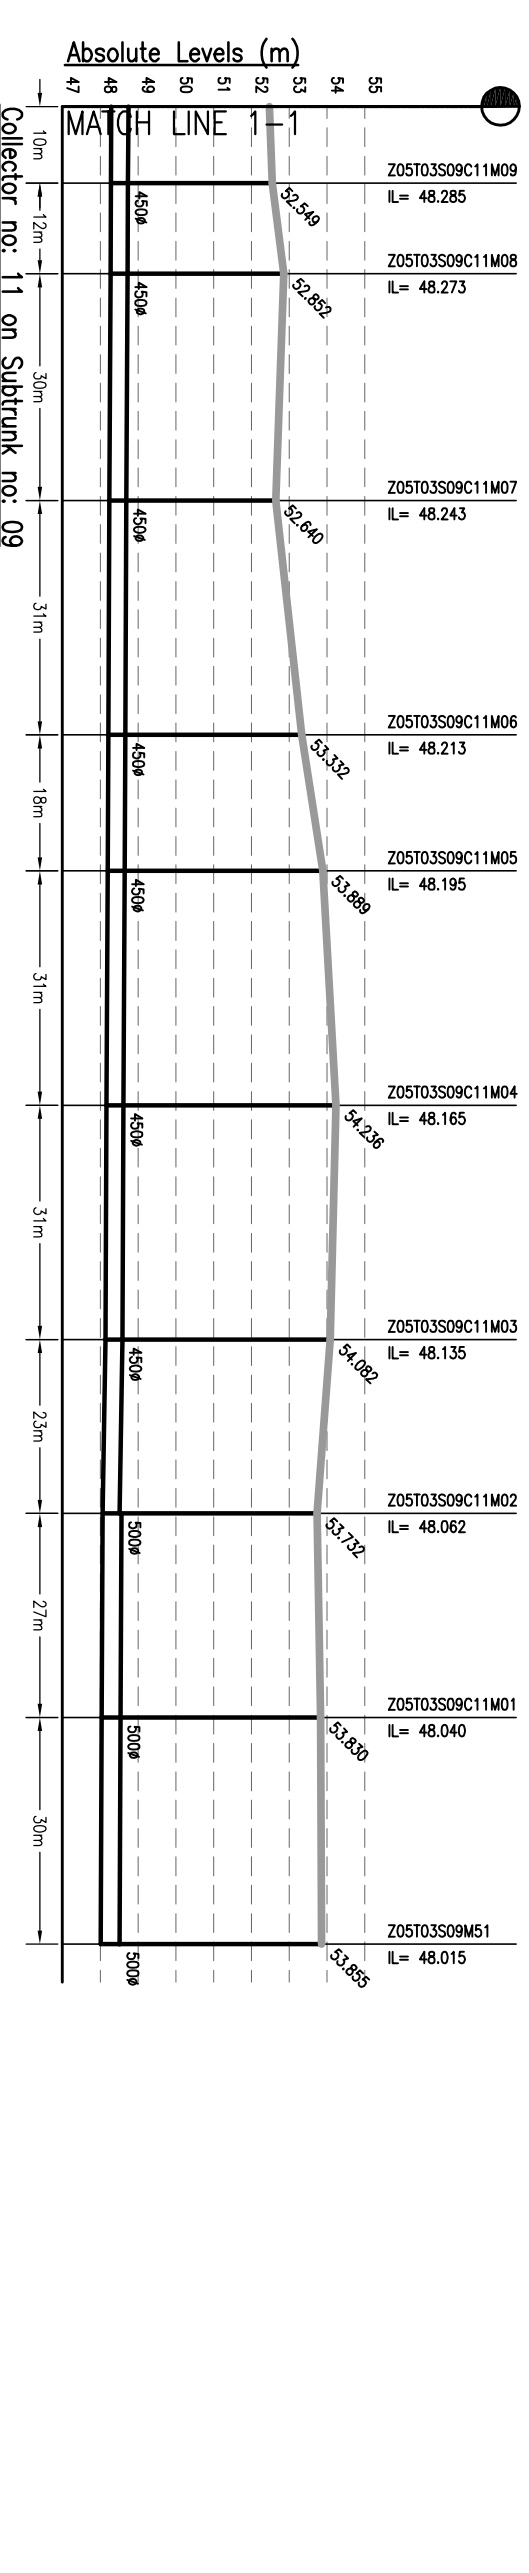

**CONSULTANT:-**  
**MEINHARDT**  
 MEINHARDT (SINGAPORE) PTE. LTD.  
 A-8, Sector-16, Noida-201301, India  
 Ph. +91 120 2516165 Fax No. +91 120 2515745  
 www.meinhardtindia.com Email: info@meinhardtindia.com

**DRAWING TITLE**  
 SEWERAGE  
 L-SECTION OF COLLECTOR  
 ZONE-5, TRUNK-3 (AGAM KUAN)

**PURPOSE OF ISSUE**  
 DETAILED PROJECT REPORT  
 (SHEWAGE)  
 SCALE: H-1000, V-200  
 SHEET SIZE: A3

**DRAWN** BY: AH DATE OF FIRST ISSUE: SEPTEMBER 2013  
**DESIGNED** BY: JR DATE OF FIRST ISSUE: SEPTEMBER 2013  
**CHECKED** BY: RP DATE OF FIRST ISSUE: SEPTEMBER 2013  
**APPROVED** BY: CR DATE OF FIRST ISSUE: SEPTEMBER 2013

**JOB NO.** 1092.01 **DISCIPLINE** PH **DRAWING NO.** Z5-T3-C-19 **REVISION** 00

**CLIENT:-**  
 BIHAR  
 URBAN INFRASTRUCTURE  
 DEVELOPMENT CORPORATION  
 303 Madhya Tower, 60/60/01  
 Phone: +91 22 2210701 Fax: +91 22 2210183  
 Website: http://www.ubdc.co.in

**PROJECT:-**  
 PREPARATION OF DETAILED  
 PROJECT REPORTS (DPRs) & BID  
 DOCUMENTS;  
 TENDERING FOR EXECUTION;  
 CONSTRUCTION SUPERVISION &  
 QUALITY CONTROL OF SEWERAGE  
 PROJECTS OF PATNA UNDER NGRBA

**NOTICE:-**  
 THIS DRAWING IS PROPERTY OF MEINHARDT (SINGAPORE) PTE. LTD. AND IS NOT TO BE REPRODUCED OR TRANSMITTED IN ANY FORM OR BY ANY MEANS, ELECTRONIC OR MECHANICAL, INCLUDING PHOTOCOPYING, RECORDING, OR BY ANY INFORMATION STORAGE AND RETRIEVAL SYSTEM, WITHOUT THE WRITTEN PERMISSION OF MEINHARDT (SINGAPORE) PTE. LTD.















**AMENDMENTS**

REV	DATE	NAME	DESCRIPTION	CHKD
00	SEP'13	AH	ISSUED FOR DPR	RP

Drawing Base Reference:  
 PMC WORK ORDER 3489 DATED 15 DECEMBER 2009.

**NOTES:-**

- THIS DRAWING IS TO BE READ IN CONJUNCTION WITH ALL OTHER RELEVANT DRAWINGS. ANY DISCREPANCIES, ERRORS OR OMISSIONS TO BE BROUGHT TO THE ATTENTION OF CONSULTANTS
- ALL DIMENSIONS TO BE CHECKED BEFORE COMMENCEMENT OF WORK ON SITE
- UNDER NO CIRCUMSTANCES SHOULD DIMENSIONS BE SCALED FROM THIS DRAWING.

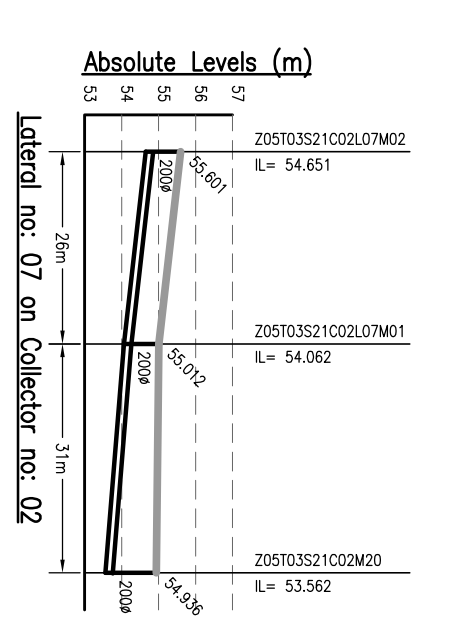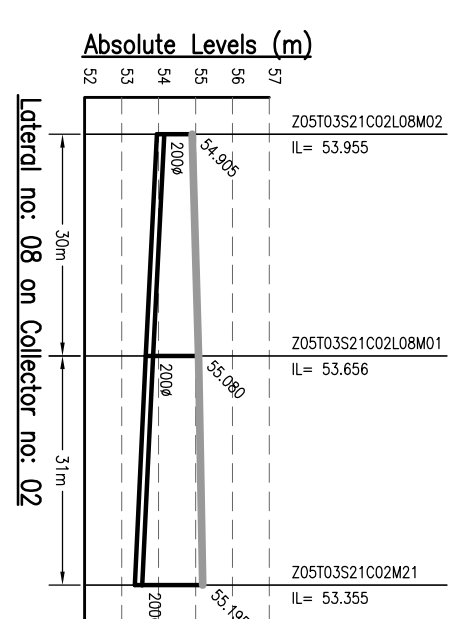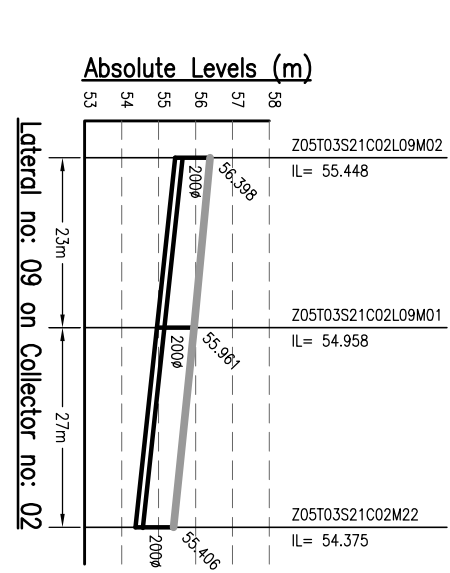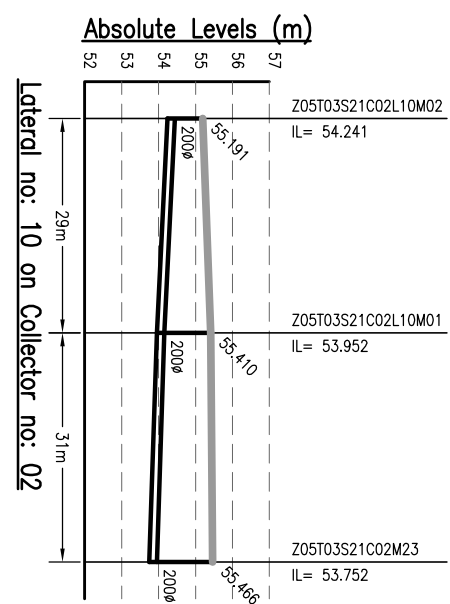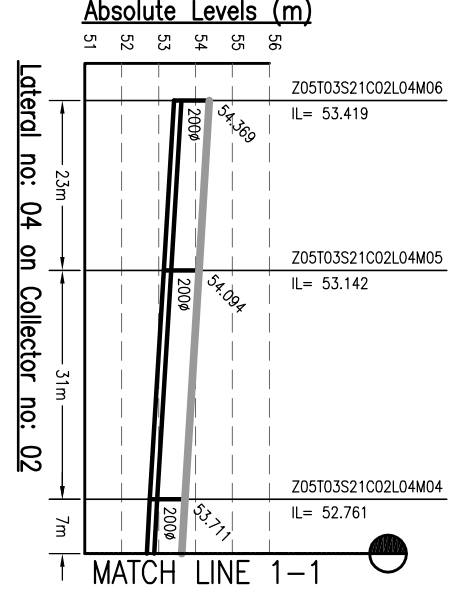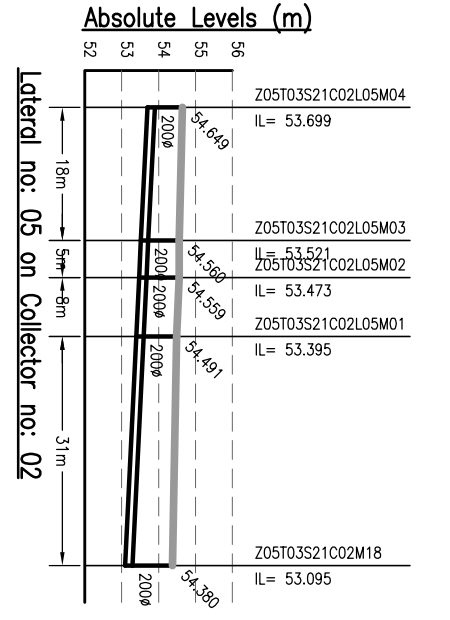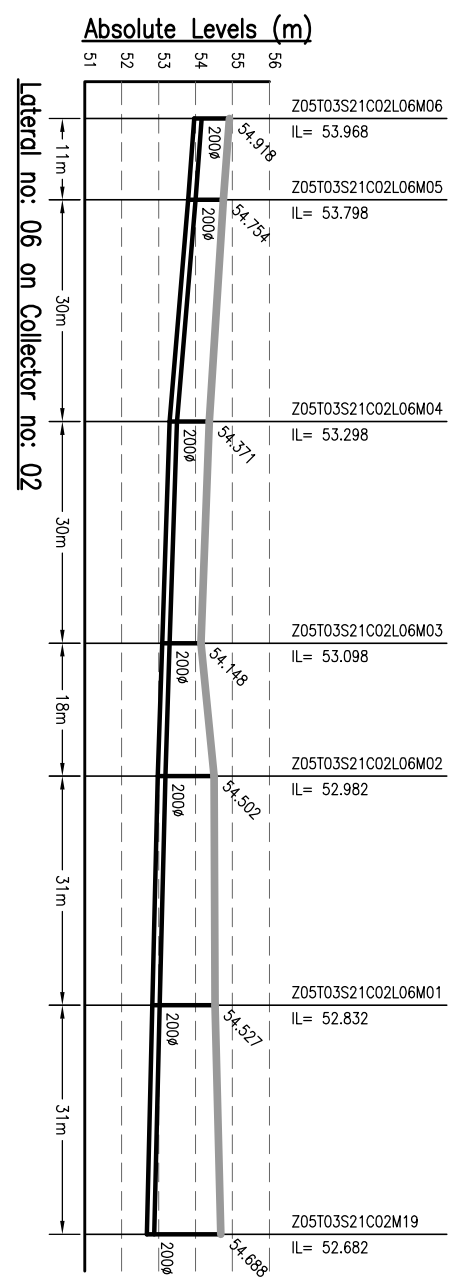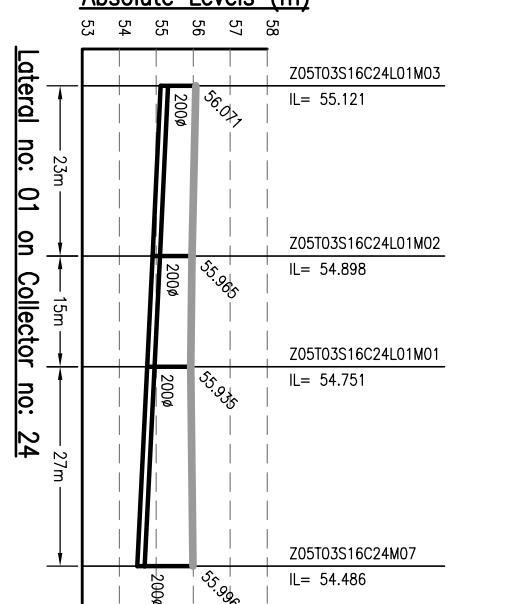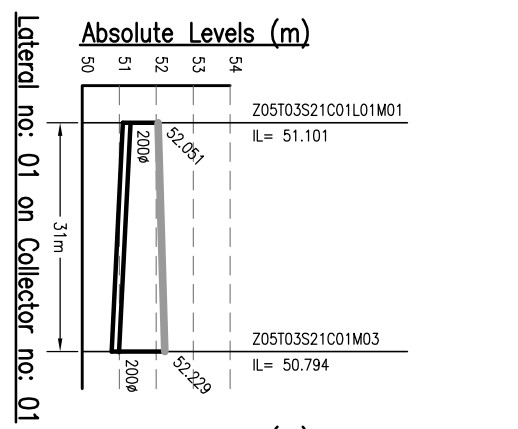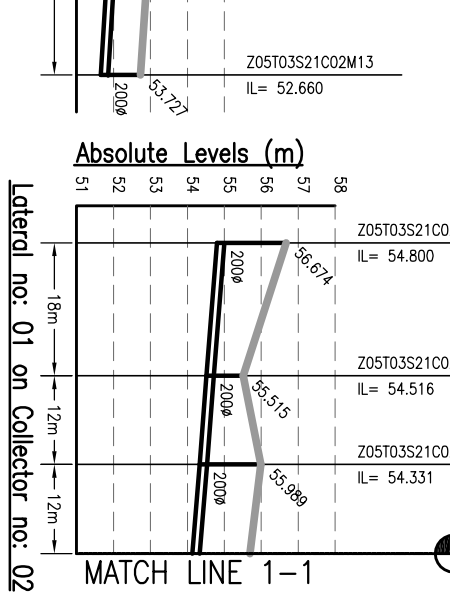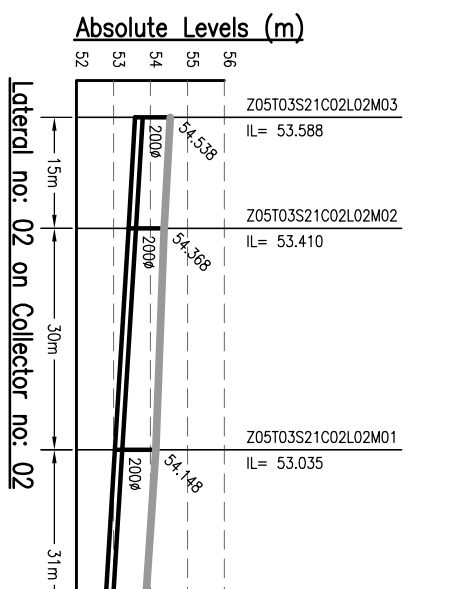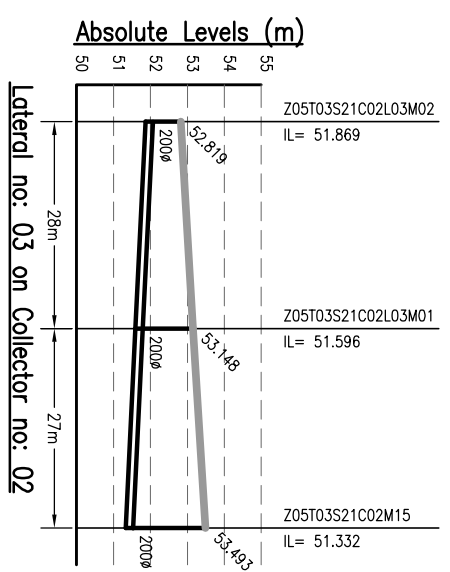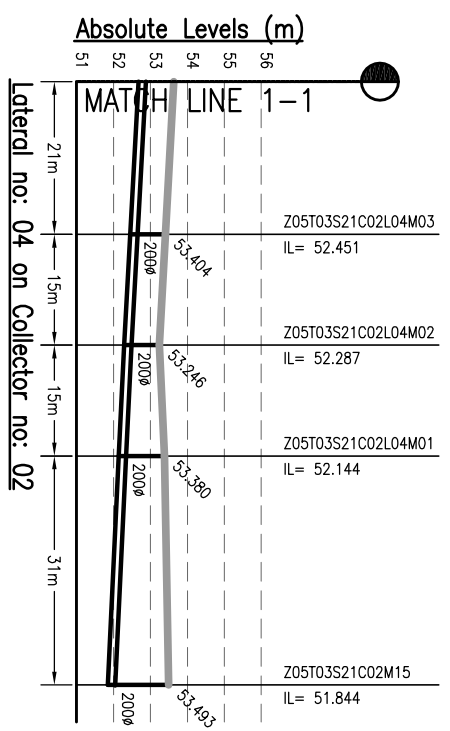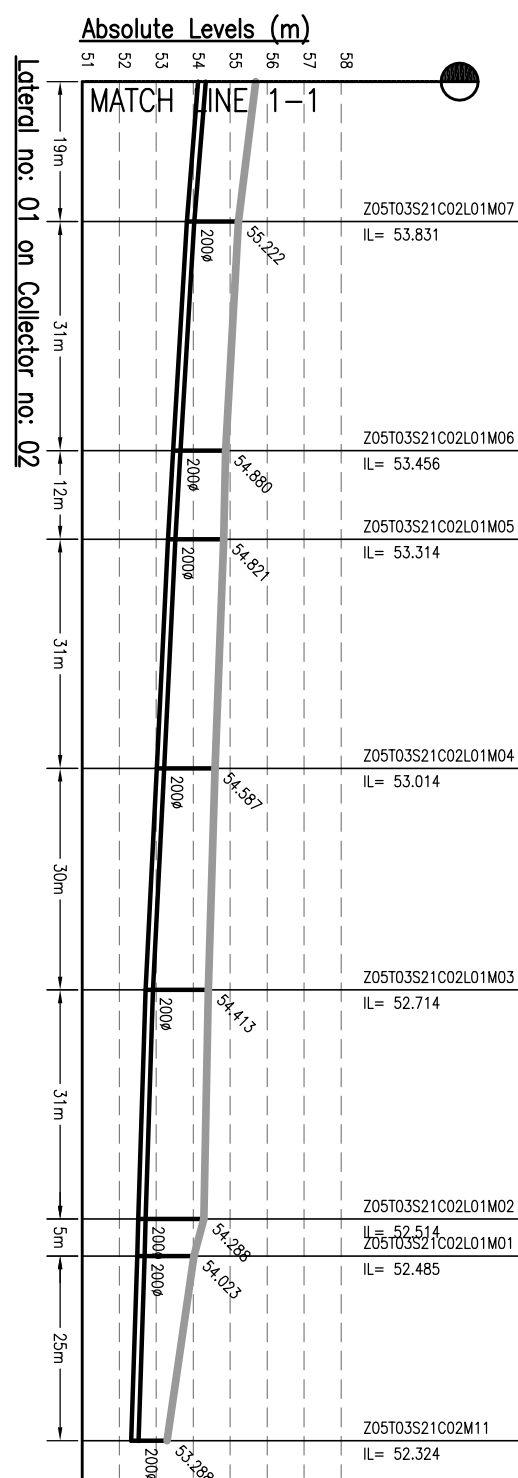

- NOTES:-**
1. THIS DRAWING IS TO BE READ IN CONJUNCTION WITH ALL OTHER RELEVANT DRAWINGS. ANY DISCREPANCIES, ERRORS OR OMISSIONS TO BE BROUGHT TO THE ATTENTION OF CONSULTANTS
  2. ALL DIMENSIONS TO BE CHECKED BEFORE COMMENCEMENT OF WORK ON SITE
  3. UNDER NO CIRCUMSTANCES SHOULD DIMENSIONS BE SCALED FROM THIS DRAWING.
  4. REFER DRAWING NO. TO 491 & 1092/01-PH-S-01 TO 491 & FOR LOCATION OF MANHOLE AND OTHER DETAILS.

Drawing Base Reference:-  
**PMC WORK ORDER 3489, DATED 15 DECEMBER 2009.**

REV	DATE	NAME	DESCRIPTION	CHKD
00	MAY'13	AH	DRAFT DPR SUBMISSION	RP

**AMENDMENTS**

**NOTICES:-**  
 THIS DRAWING IS PROPERTY OF MEINHARDT (SINGAPORE) PTE. LTD. AND IS NOT TO BE REPRODUCED OR TRANSMITTED IN ANY FORM OR BY ANY MEANS, ELECTRONIC OR MECHANICAL, INCLUDING PHOTOCOPYING, RECORDING, OR BY ANY INFORMATION STORAGE AND RETRIEVAL SYSTEM, WITHOUT THE WRITTEN PERMISSION OF MEINHARDT (SINGAPORE) PTE. LTD. PART OR WHOLE IS NOT PERMITTED.

303, Malabar Towers, 10th Floor, 101, Market Street, Singapore 050101  
 Phone: +65 6733 0101, Fax: +65 6733 0103  
 Website: [www.meinhardt.com](http://www.meinhardt.com)

**BIHAR**  
 URBAN INFRASTRUCTURE  
 DEVELOPMENT CORPORATION















**PROJECT:-**  
 PREPARATION OF DETAILED  
 PROJECT REPORTS (DPR) & BID  
 DOCUMENTS:  
 TENDERING FOR EXECUTION,  
 CONSTRUCTION SUPERVISION &  
 QUALITY CONTROL OF SEWERAGE &  
 DRAINAGE PROJECTS OF PATNA  
 UNDER JNNURM

CONSULTANT:-  
**MEINHARDT**  
 MEINHARDT (SINGAPORE) PTE. LTD.  
 A-8, Sector-16, Noida-201301, India  
 P.O.:- 491 220 2516165, Fax No.:- +91 120 2515745  
 www.meinhardtdirect.com, Email:- [info@meinhardtdirect.com](mailto:info@meinhardtdirect.com)

DRAWING TITLE  
**L-SECTION OF LATERAL  
 ZONE-5, TRUNK-3 (STP)**  
 (PART - 1 OF 21)

DESIGNED BY: AH  
 DRAWN BY: JR  
 CHECKED BY: RP  
 APPROVED BY: CRR  
 DATE OF FIRST ISSUE: MAY 2013  
 DATE OF THIS ISSUE: MAY 2013

JOB NO.	DISCIPLINE	DRAWING NO.	REVISION
1092.01	PH	Z5-T3-L-01	00

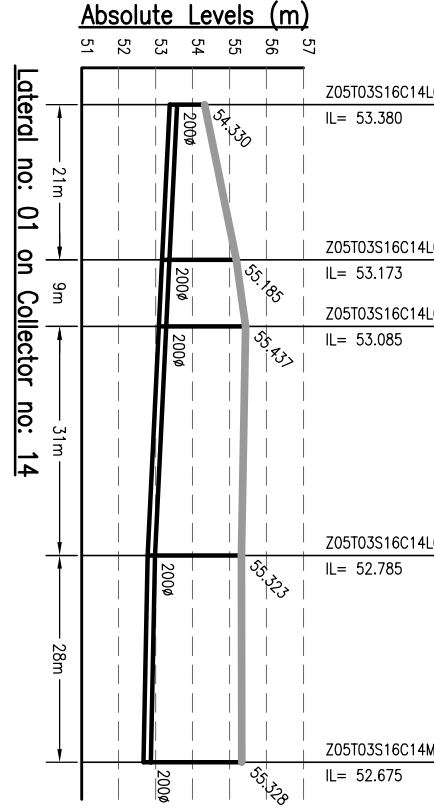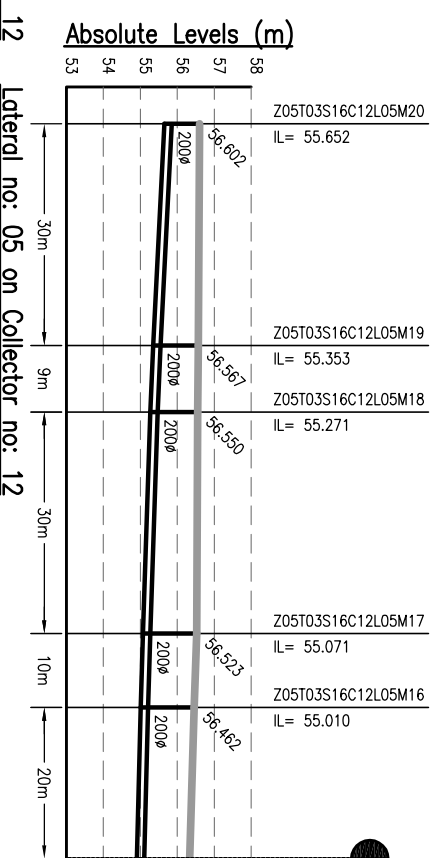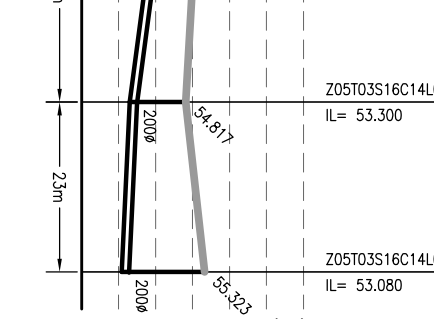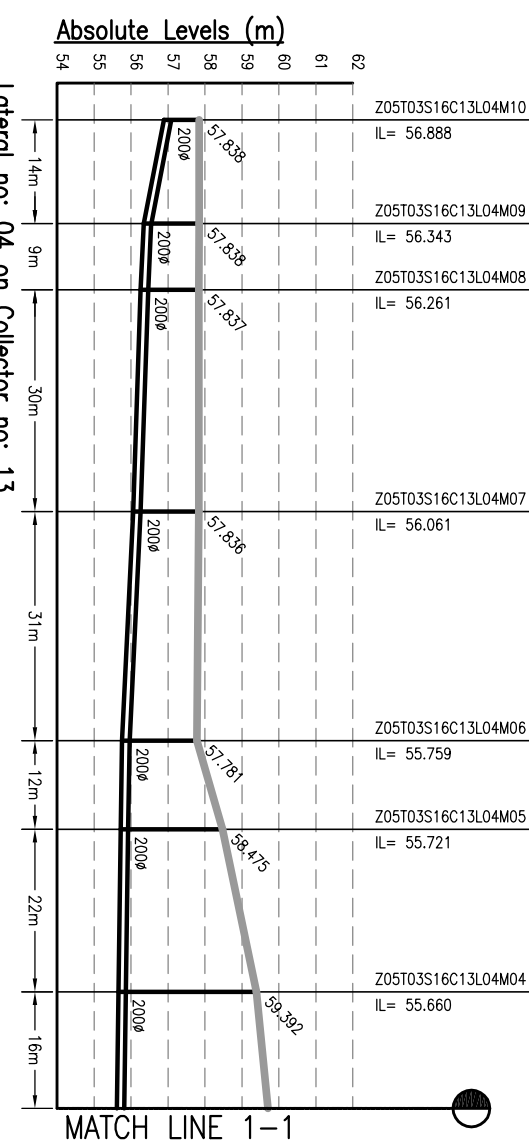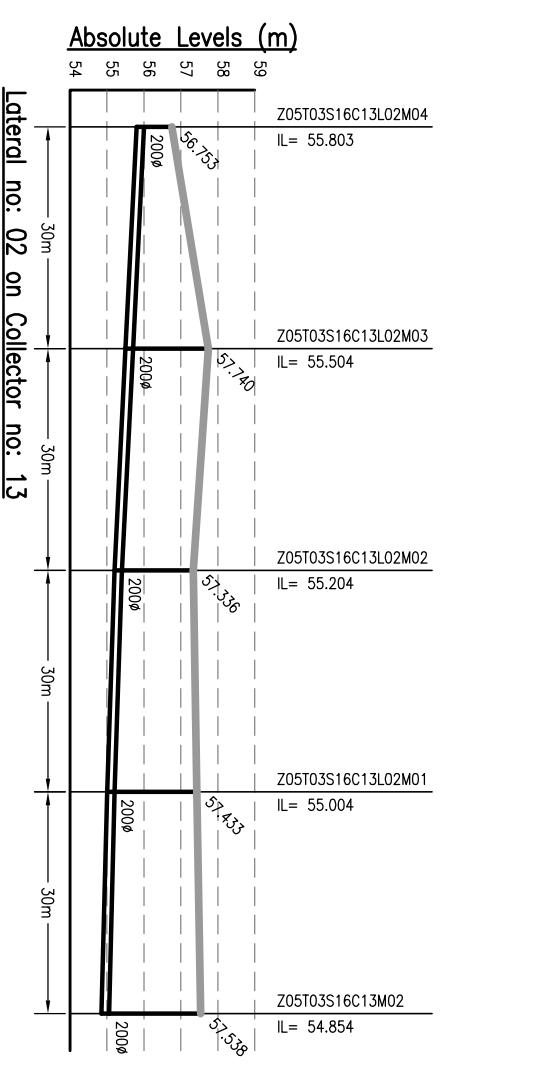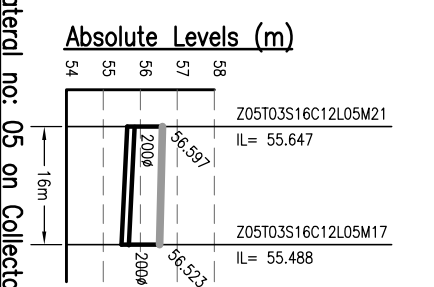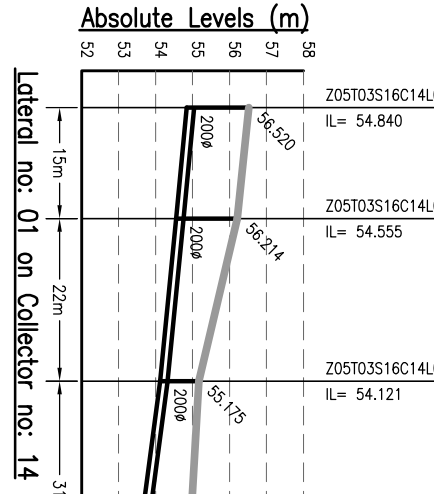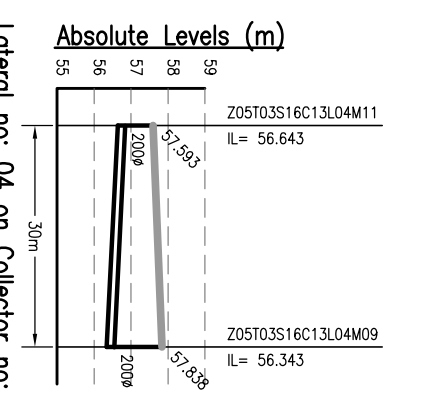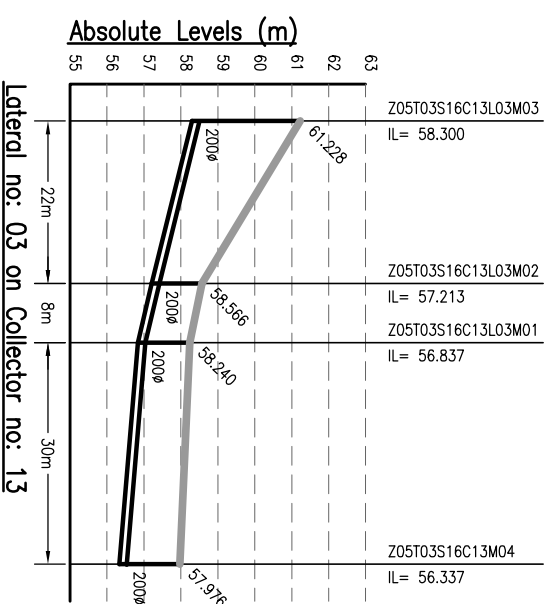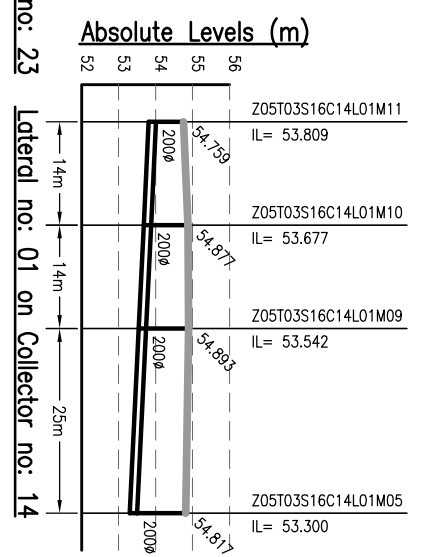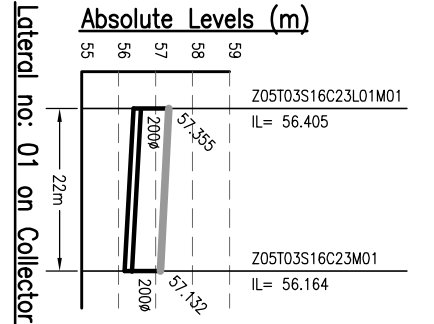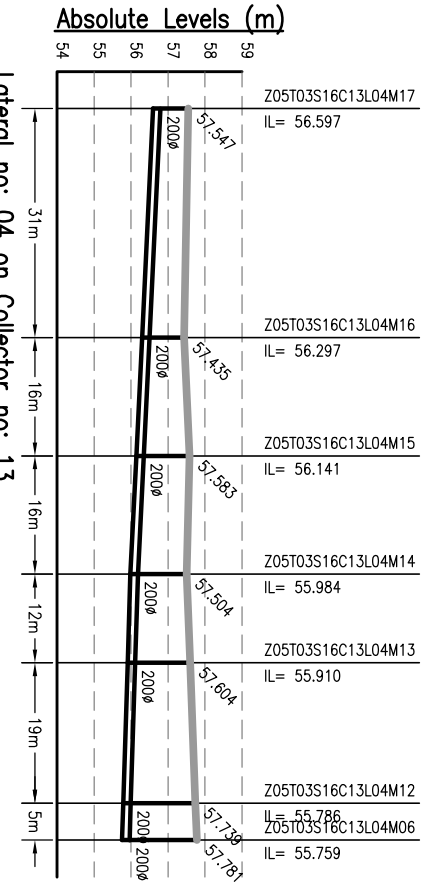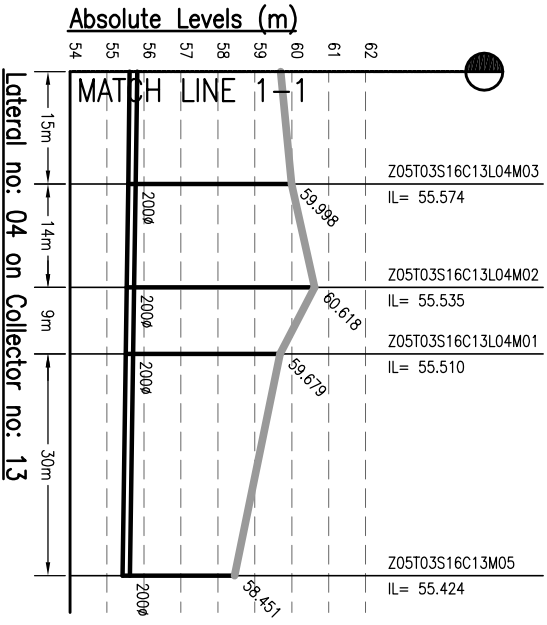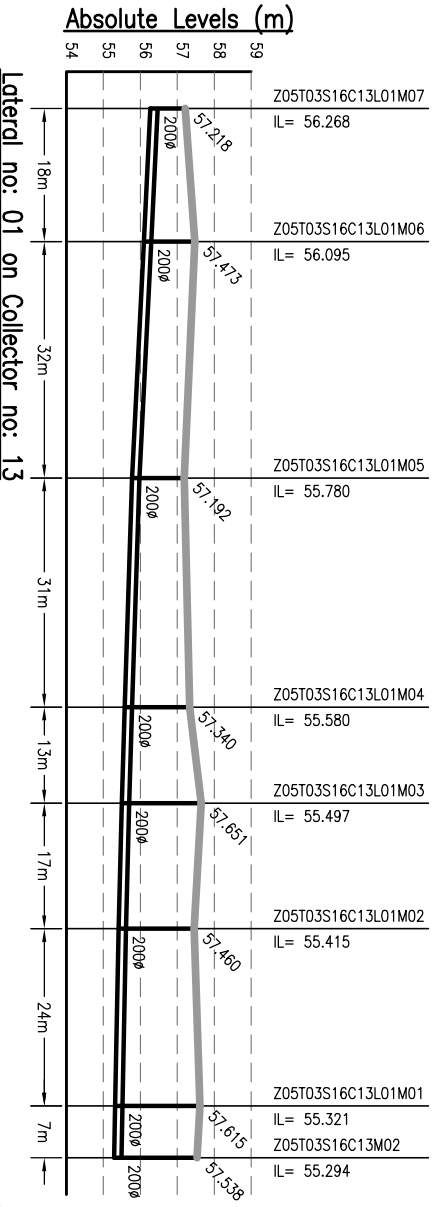

MATCH LINE 1-1  
REF DRG. NO. 1092.01-PH-Z5-T3-L-03

MATCH LINE 1-1

- NOTES:-**
1. THIS DRAWING IS TO BE READ IN CONJUNCTION WITH ALL OTHER RELEVANT DRAWINGS. ANY DISCREPANCIES, ERRORS OR OMISSIONS TO BE BROUGHT TO THE ATTENTION OF CONSULTANTS
  2. ALL DIMENSIONS TO BE CHECKED BEFORE COMMENCEMENT OF WORK ON SITE
  3. UNDER NO CIRCUMSTANCES SHOULD DIMENSIONS BE SCALED FROM THIS DRAWING.
  4. REFER DRAWING NO. TO 491 & 1092.01-PH-S-01 TO 491 & FOR LOCATION OF MANHOLE AND OTHER DETAILS.

MEINHARDT (SINGAPORE) PTE. LTD.  
URBAN INFRASTRUCTURE DEVELOPMENT CORPORATION  
BIHAR

PROJECT:-  
PREPARATION OF DETAILED PROJECT REPORTS (DPRS) & BID DOCUMENTS;  
TENDERING FOR EXECUTION;  
CONSTRUCTION SUPERVISION & QUALITY CONTROL OF SEWERAGE & DRAINAGE PROJECTS OF PATNA UNDER JNNURM

CONSULTANT:-  
MEINHARDT (SINGAPORE) PTE. LTD.  
A-8, Sector-16, Noida-201301, India  
P.O.:- +91 120 2516165, Fax No.:- +91 120 2515745  
www.meinhardtgroup.com, Email:-mh@meinhardtindia.com

DRAWING TITLE  
SEWERAGE  
L-SECTION OF LATERAL  
ZONE-5, TRUNK-3 (STP)

DATE OF FIRST ISSUE  
MAY 2013

DATE OF THIS ISSUE  
MAY 2013

SCALE: H-1000, V-200

DRAWN BY: AH  
DESIGNED BY: JR  
CHECKED BY: RP  
APPROVED BY: CRR

JOB NO. 1092.01  
DISCIPLINE PH  
DRAWING NO. Z5-T3-L-02  
REVISION 00

NOTES:-  
THIS DRAWING IS PROPERTY OF MEINHARDT (SINGAPORE) PTE. LTD. AND IS NOT TO BE REPRODUCED OR COPIED IN ANY PART OR WHOLE WITHOUT THE WRITTEN PERMISSION OF MEINHARDT (SINGAPORE) PTE. LTD.

CLIENT:-  
URBAN INFRASTRUCTURE DEVELOPMENT CORPORATION  
BIHAR















303, Malabar Towers, 10th Floor, 10/101, Park Road, Singapore 069537  
Phone: +65 6733 0101, Fax: +65 6733 0103  
Website: http://www.meinhardt.com

Drawing Base Reference:-  
PWC WORK ORDER 3499, DATED 15 DECEMBER 2009.

REV	DATE	NAME	DESCRIPTION	CHKD
00	MAY 13	AH	DRAFT DPR SUBMISSION	RP

AMENDMENTS



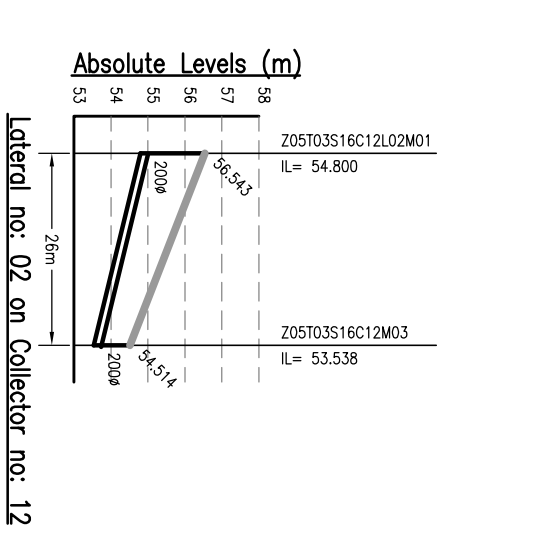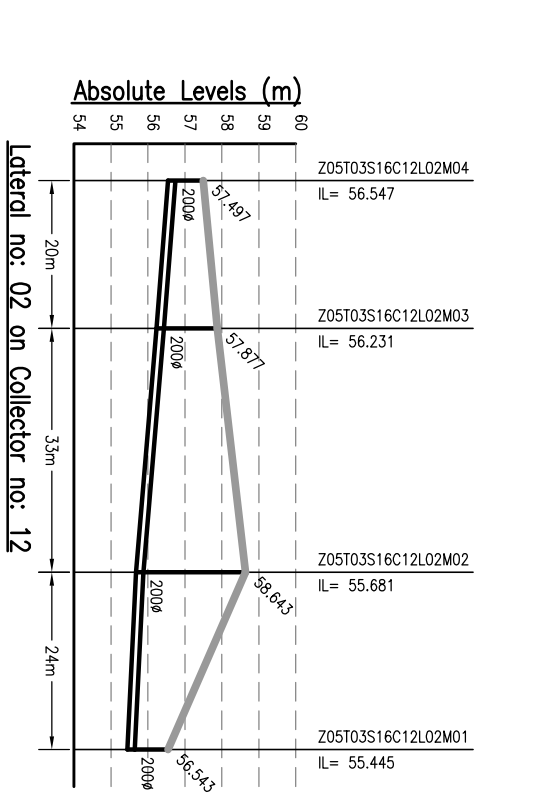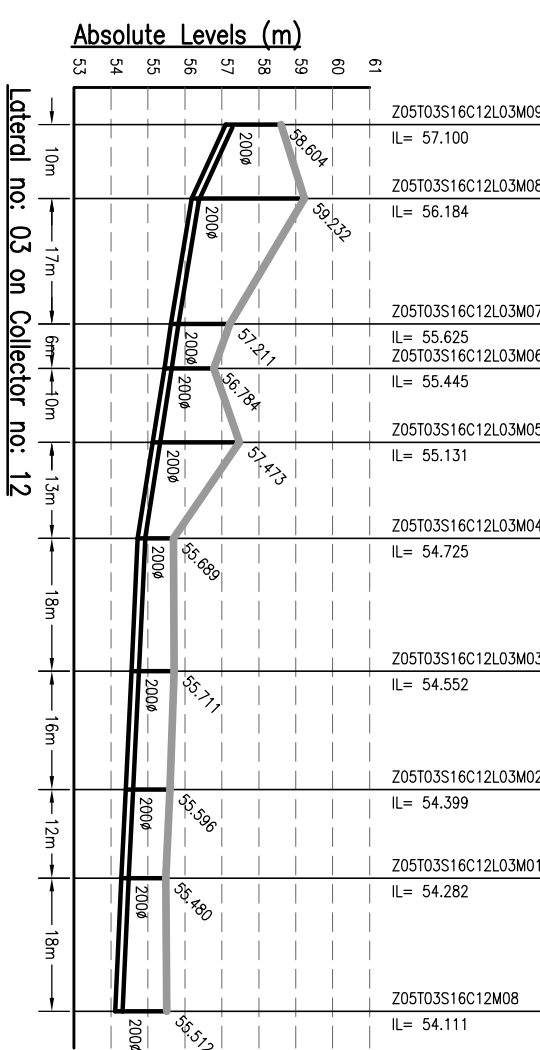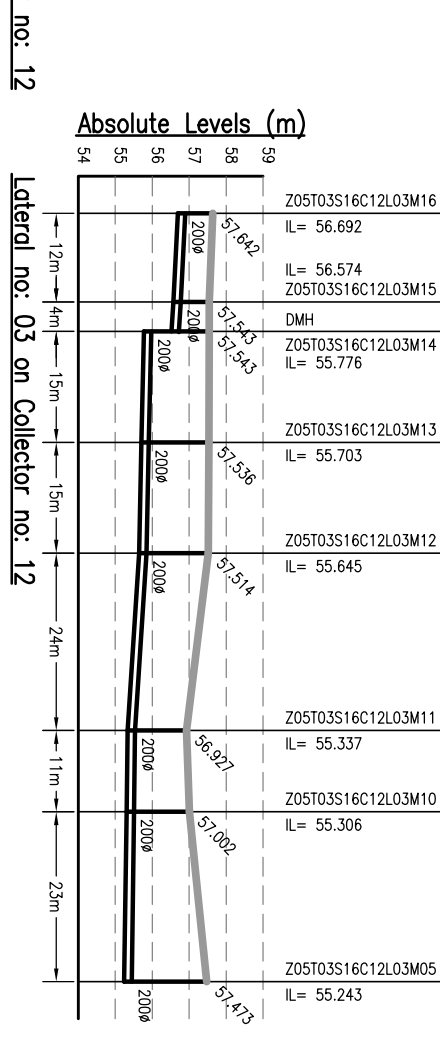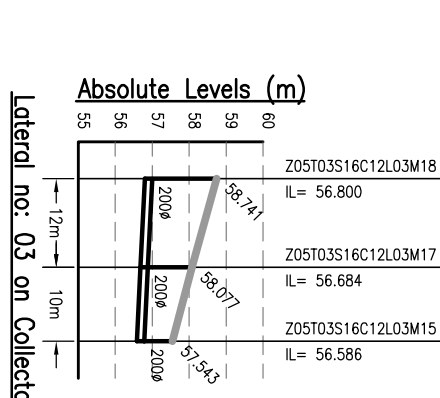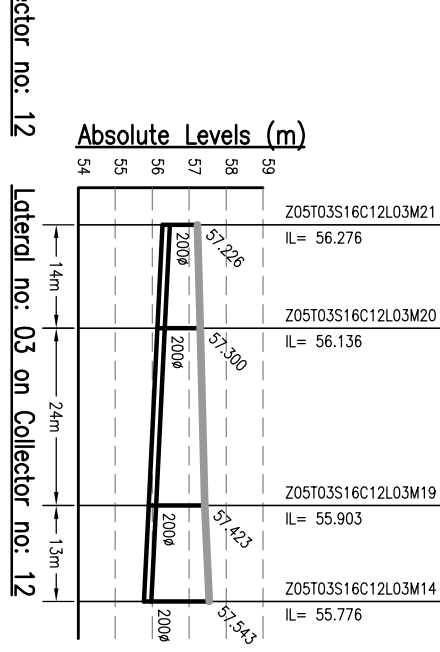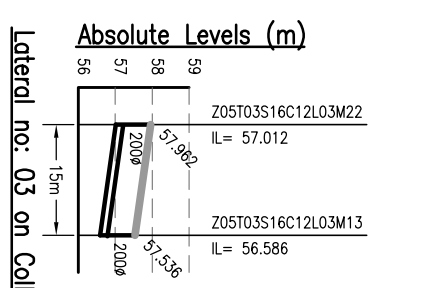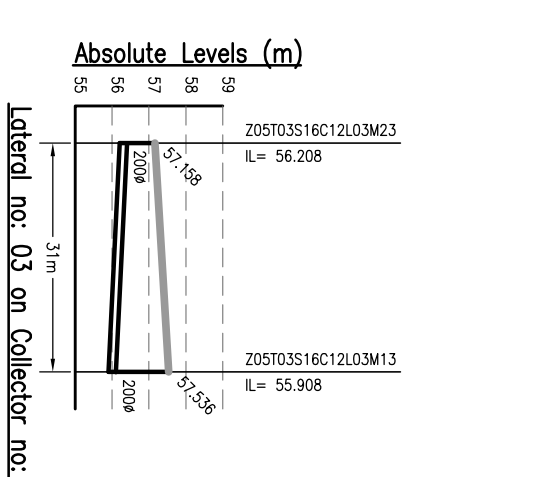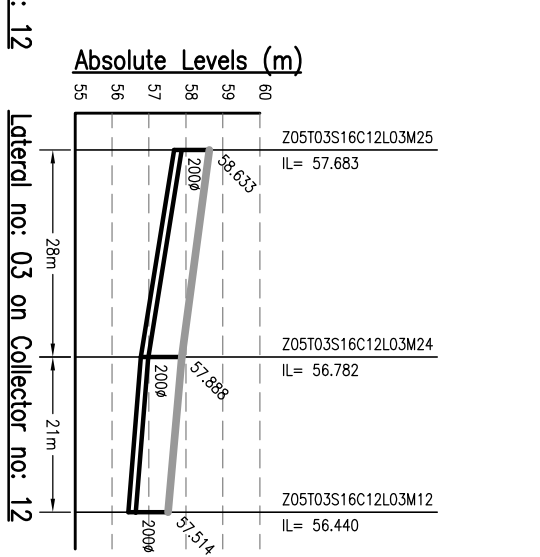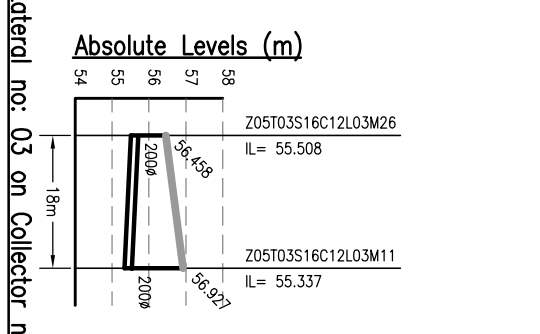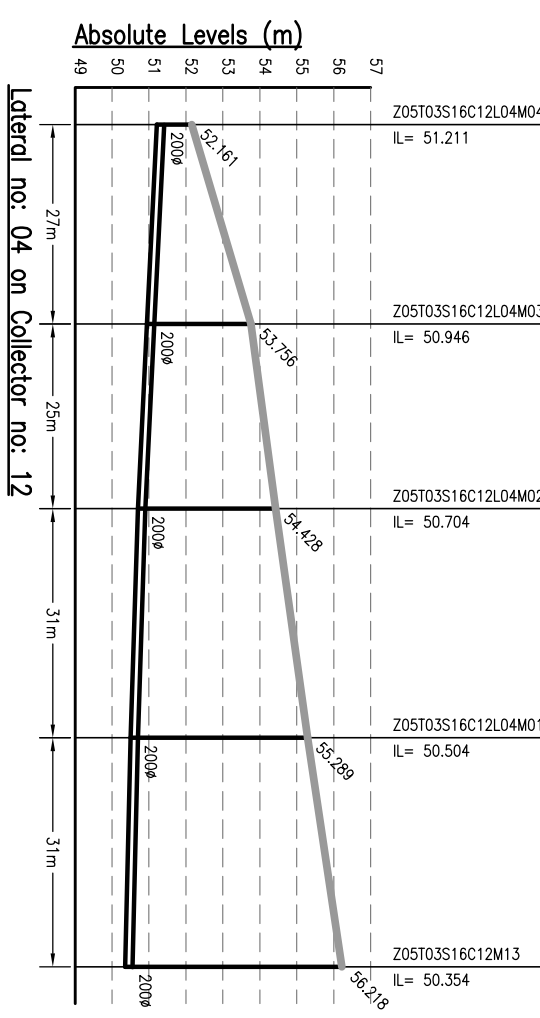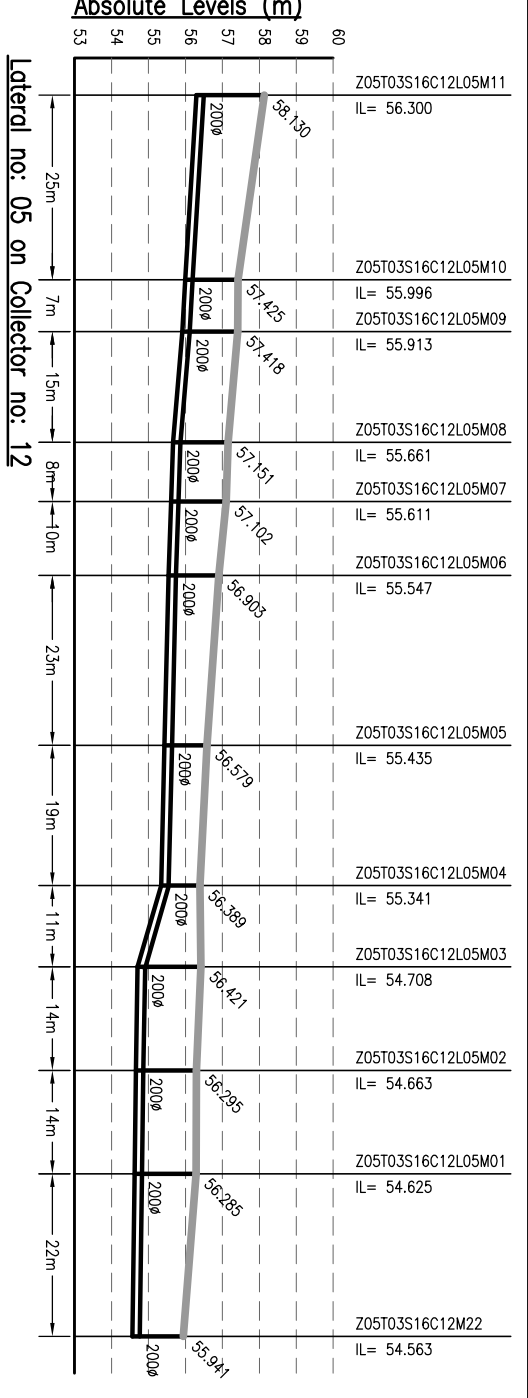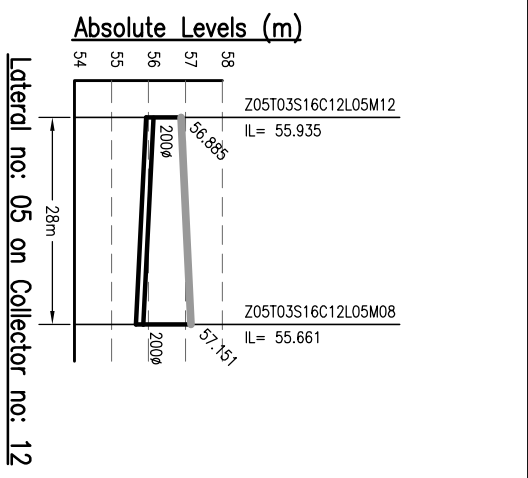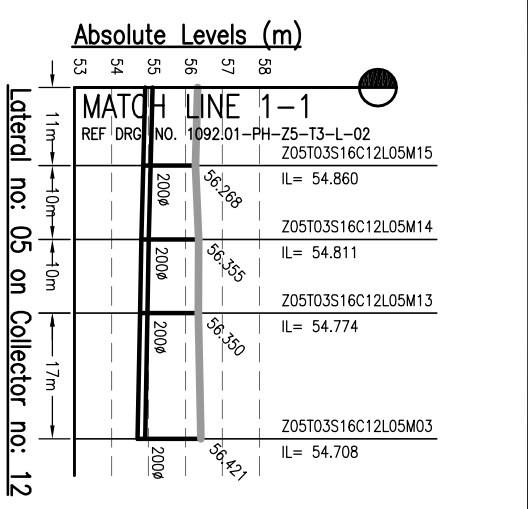

**NOTES:-**

1. THIS DRAWING IS TO BE READ IN CONJUNCTION WITH ALL OTHER RELEVANT DRAWINGS. ANY DISCREPANCIES, ERRORS OR OMISSIONS TO BE BROUGHT TO THE ATTENTION OF CONSULTANTS
2. ALL DIMENSIONS TO BE CHECKED BEFORE COMMENCEMENT OF WORK ON SITE
3. UNDER NO CIRCUMSTANCES SHOULD DIMENSIONS BE SCALED FROM THIS DRAWING.
4. REFER DRAWING NO. TO 491 & 1092.01-PH-Z5-T3-L-01 TO 491 FOR LOCATION OF MANHOLE AND OTHER DETAILS.

Drawing Base Reference:-  
**PHC WORK ORDER 3499, DATED 15 DECEMBER 2009.**

REV	DATE	NAME	DESCRIPTION	CHKD
00	MAY'13	AH	DRAFT DPR SUBMISSION	RP

**AMENDMENTS**

**NOTES:-**

THIS DRAWING IS PROPERTY OF MEINHARDT (SINGAPORE) PTE. LTD. AND IS NOT TO BE REPRODUCED OR TRANSMITTED IN ANY FORM OR BY ANY MEANS, ELECTRONIC OR MECHANICAL, INCLUDING PHOTOCOPYING, RECORDING, OR BY ANY INFORMATION STORAGE AND RETRIEVAL SYSTEM, WITHOUT THE WRITTEN PERMISSION OF MEINHARDT (SINGAPORE) PTE. LTD.

CLIENT:-

303, Malacca Tower, #09-01/02, 303 Malacca Street, Singapore 05, Singapore  
 Phone: +65 6733 0101, Fax: +65 6733 0103  
 Website: [www.meinhardt.com](http://www.meinhardt.com)

PROJECT:-  
**PREPARATION OF DETAILED PROJECT REPORTS (DPRS) & BID DOCUMENTS;**

TENDERING FOR EXECUTION:  
**CONSTRUCTION SUPERVISION & QUALITY CONTROL OF SEWERAGE & DRAINAGE PROJECTS OF PATNA UNDER JNNURM**

CONSULTANT:-  
**MEINHARDT**  
 MEINHARDT (SINGAPORE) PTE. LTD.  
 A-8, Sector-16, Noida-201301, India  
 P.O.:- +91 120 2516165, Fax No.:- +91 120 2515745  
[www.meinhardtdr.com](http://www.meinhardtdr.com), Email:- [info@meinhardtdr.com](mailto:info@meinhardtdr.com)



















DRAWING TITLE  
**SEWERAGE L-SECTION OF LATERAL ZONE-5, TRUNK-3 (STP)**  
 (PART - 3 OF 21)

DESIGNED BY	DATE OF FIRST ISSUE
AH	MAY 2013
JR	MAY 2013
RP	MAY 2013

APPROVED	DATE
CRR	MAY 2013

JOB NO.	DISCIPLINE	DRAWING NO.	REVISION
1092.01	PH	Z5-T3-L-03	00



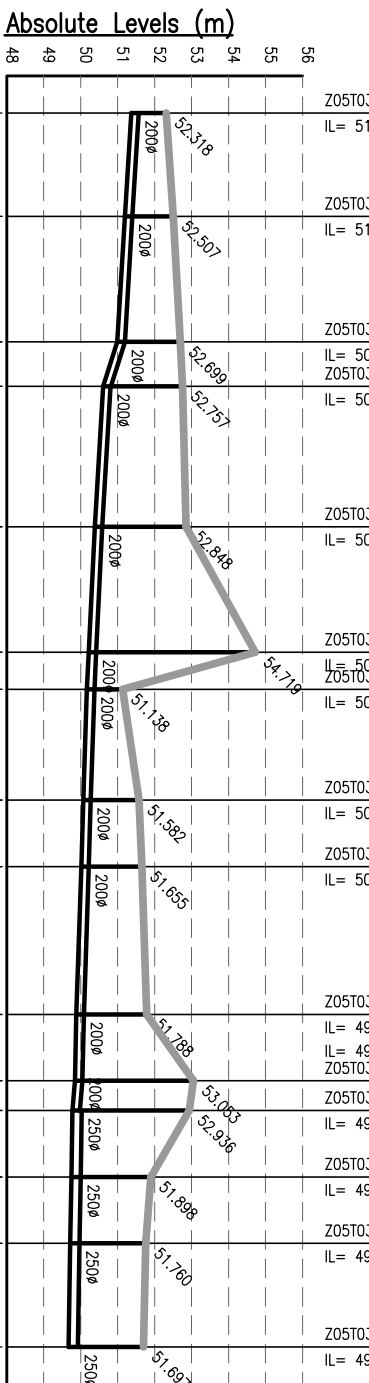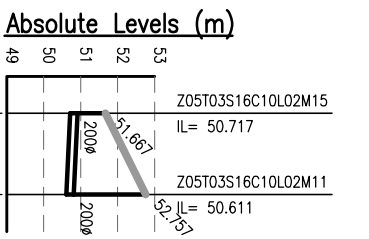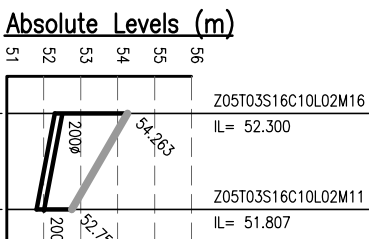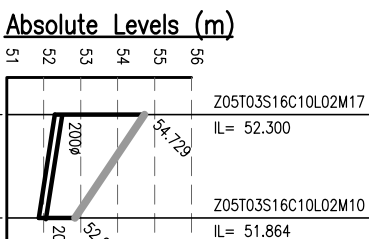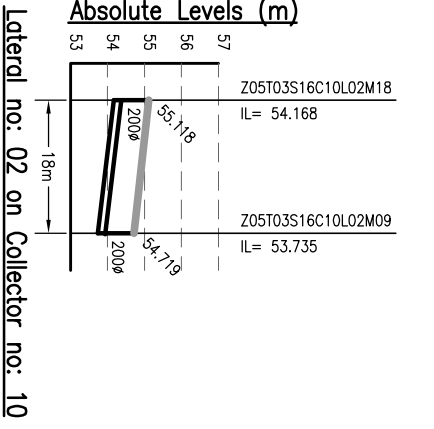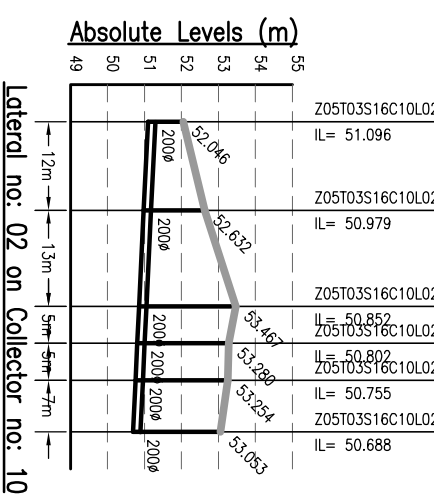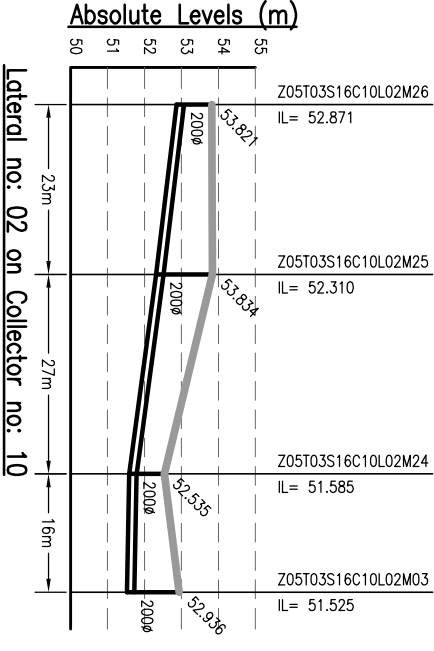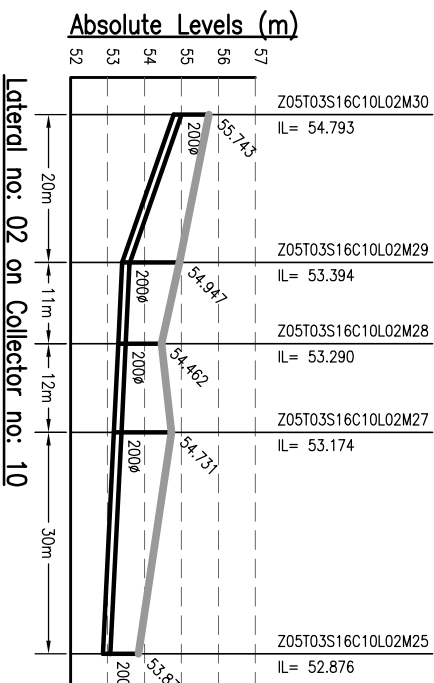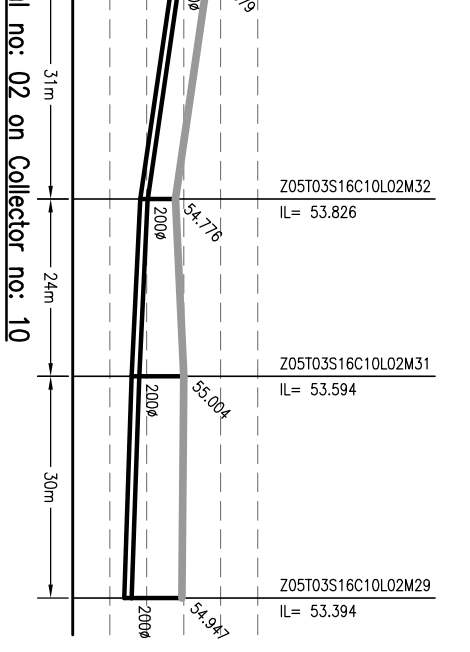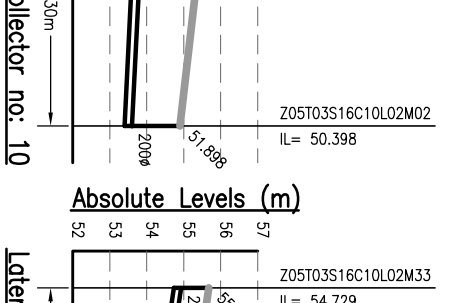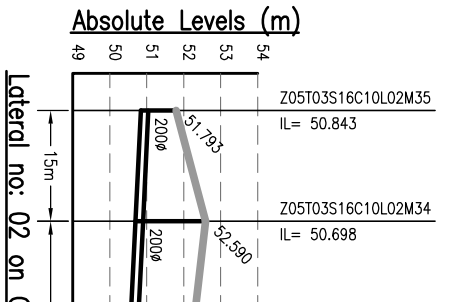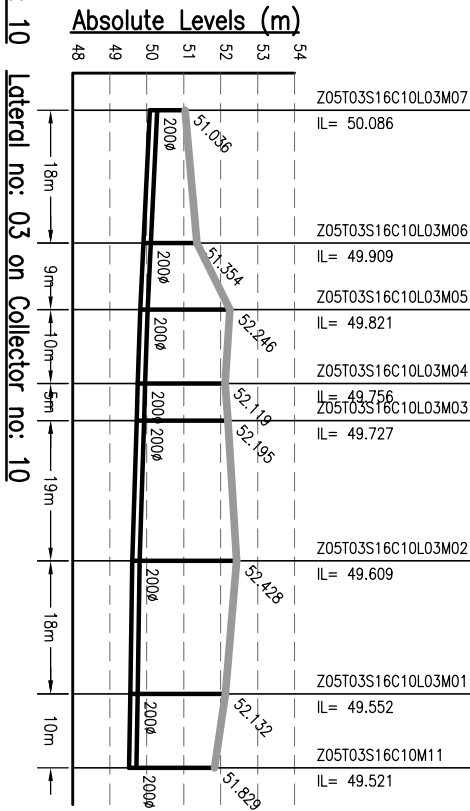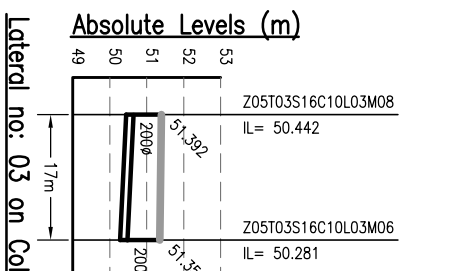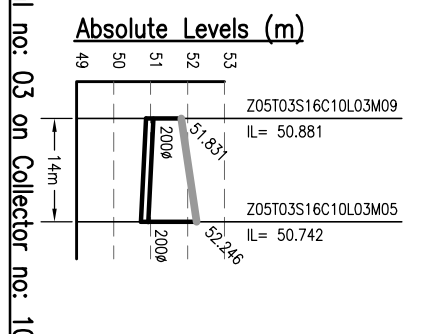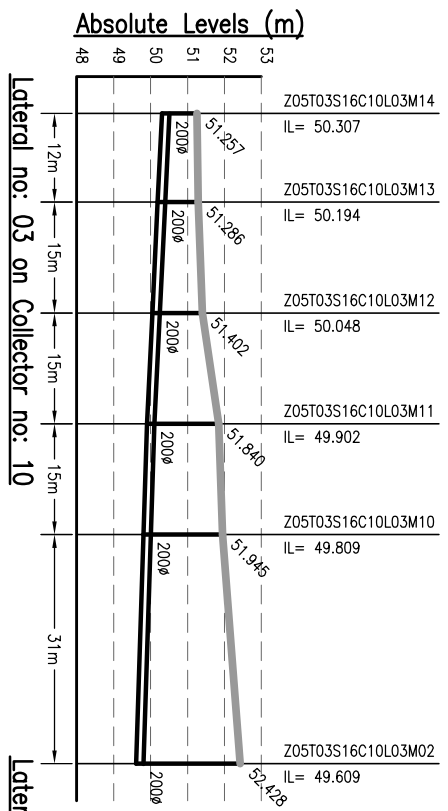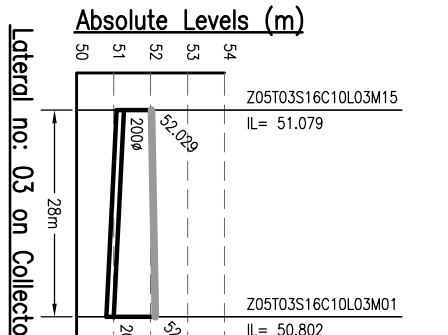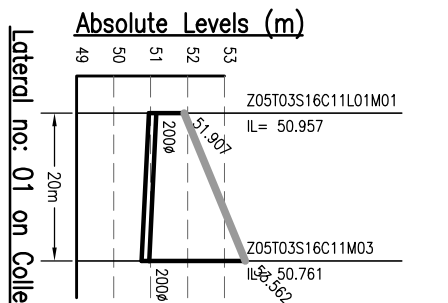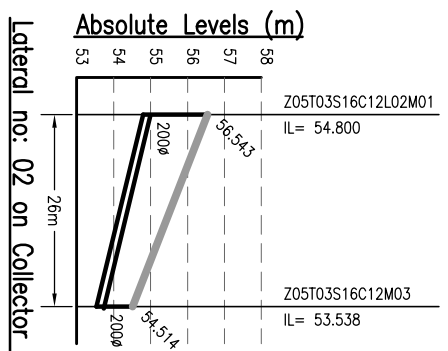

**NOTES:-**

1. THIS DRAWING IS TO BE READ IN CONJUNCTION WITH ALL OTHER RELEVANT DRAWINGS. ANY DISCREPANCIES, ERRORS OR OMISSIONS TO BE BROUGHT TO THE ATTENTION OF CONSULTANTS
2. ALL DIMENSIONS TO BE CHECKED BEFORE COMMENCEMENT OF WORK ON SITE
3. UNDER NO CIRCUMSTANCES SHOULD DIMENSIONS BE SCALED FROM THIS DRAWING.
4. REFER DRAWING NO. TO 491 & 1092.01-PH-S-01 TO 491 & FOR LOCATION OF MANHOLE AND OTHER DETAILS.

Drawing Base Reference:-  
**PWC WORK ORDER 3499, DATED 15 DECEMBER 2009.**

REV	DATE	NAME	DESCRIPTION	CHKD
00	MAY'13	AH	DRAFT DPR SUBMISSION	RP

**NOTICES:-**  
 THIS DRAWING IS PROPERTY OF MEINHARDT (SINGAPORE) PTE. LTD. AND IS NOT TO BE REPRODUCED OR TRANSMITTED IN ANY FORM OR BY ANY MEANS, ELECTRONIC OR MECHANICAL, INCLUDING PHOTOCOPYING, RECORDING, OR BY ANY INFORMATION STORAGE AND RETRIEVAL SYSTEM, WITHOUT THE WRITTEN PERMISSION OF MEINHARDT (SINGAPORE) PTE. LTD.





















**MEINHARDT**  
 URBAN INFRASTRUCTURE DEVELOPMENT CORPORATION  
 303 Marina Tower, #04-01/02, 303 Marina Boulevard, Singapore 038903  
 Phone: +65 (67) 2210101, Fax: +65 (67) 2210103  
 Website: [www.meinhardt.com](http://www.meinhardt.com)

**BIHAR**  
 URBAN INFRASTRUCTURE DEVELOPMENT CORPORATION  
 PREPARATION OF DETAILED PROJECT REPORTS (DPRS) & BID DOCUMENTS;  
 TENDERING FOR EXECUTION;  
 CONSTRUCTION SUPERVISION & QUALITY CONTROL OF SEWERAGE & DRAINAGE PROJECTS OF PATNA UNDER JNNURM

**CONSULTANT:-**  
**MEINHARDT**  
 MEINHARDT (SINGAPORE) PTE. LTD.  
 A-8, Sector-16, Noida-201301, India  
 P.O.:- +91 120 2516165, Fax No.:- +91 120 2515745  
 www.meinhardtgroup.com, Email:- [info@meinhardtindia.com](mailto:info@meinhardtindia.com)

**DRAWING TITLE**  
 SEWERAGE L-SECTION OF LATERAL ZONE-5, TRUNK-3 (STP) (PART - 4 OF 21)

JOB NO.	DISCIPLINE	DRAWING NO.	REVISION
1092.01	PH	Z5-T3-L-04	00

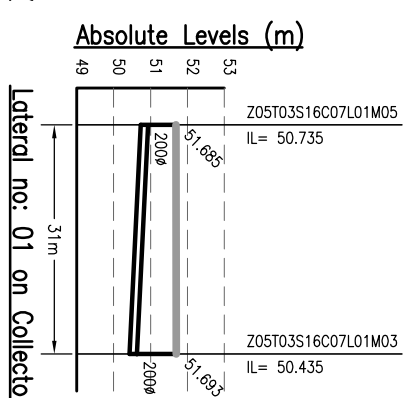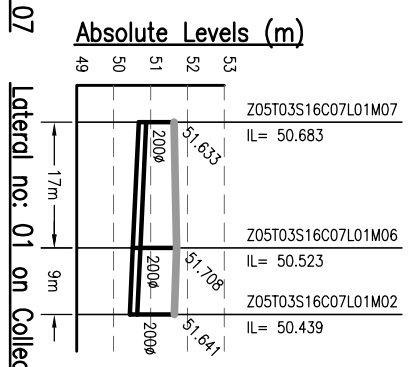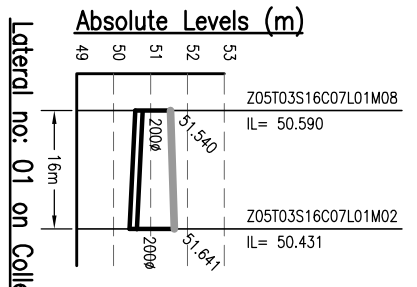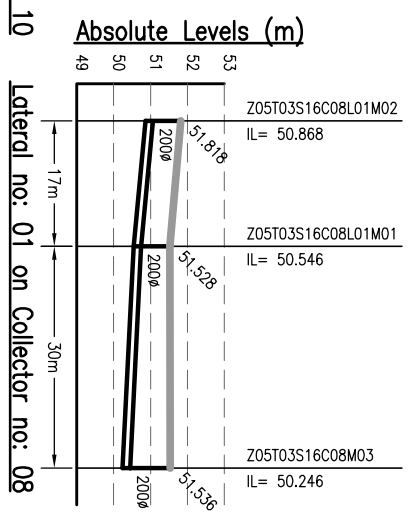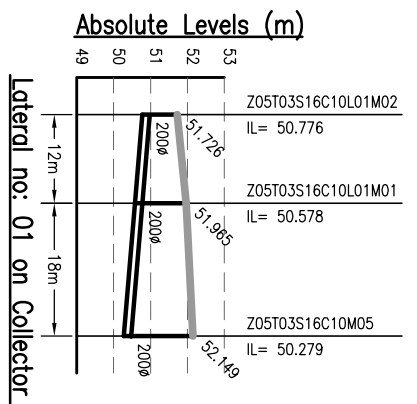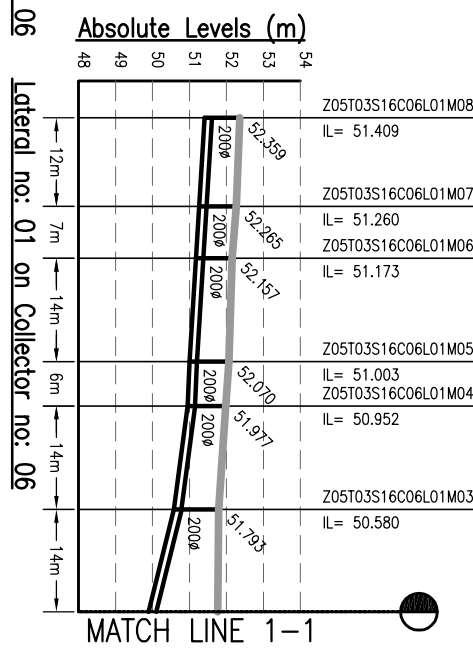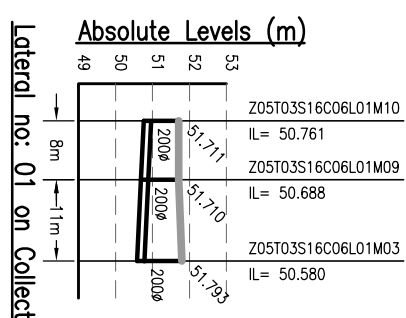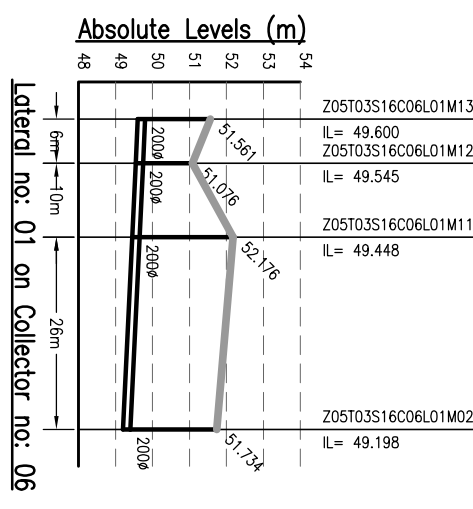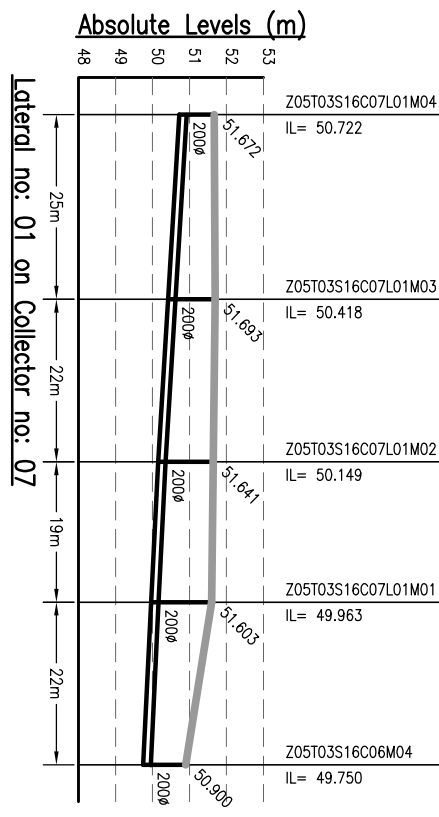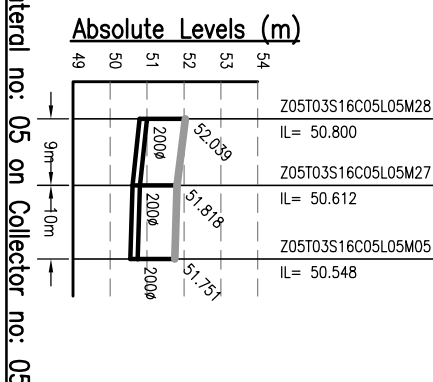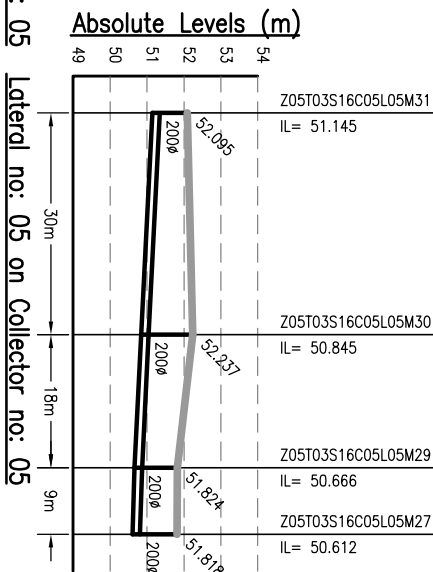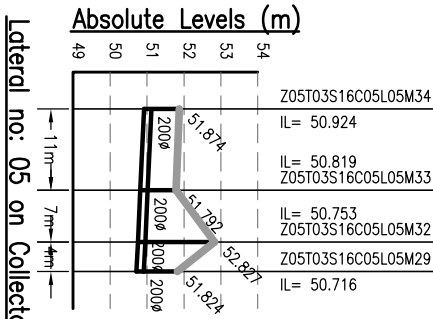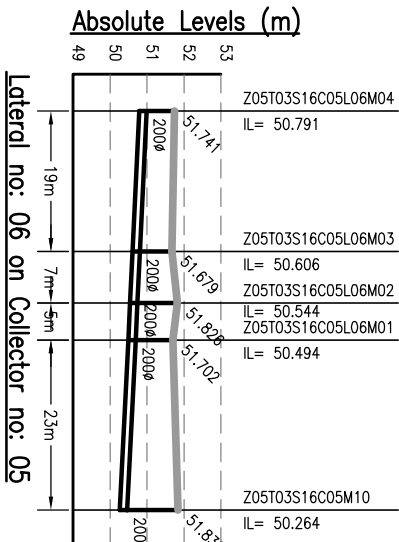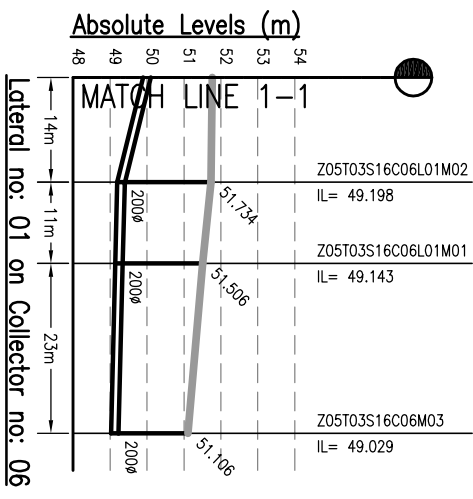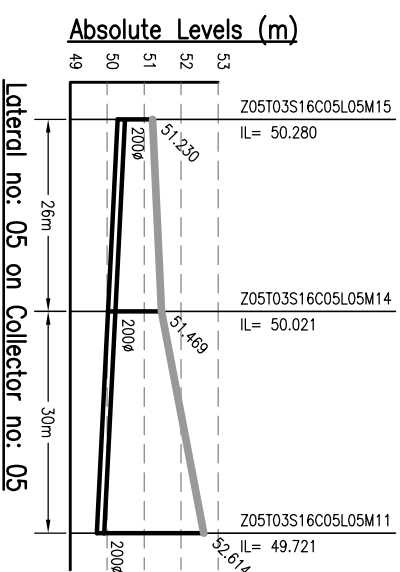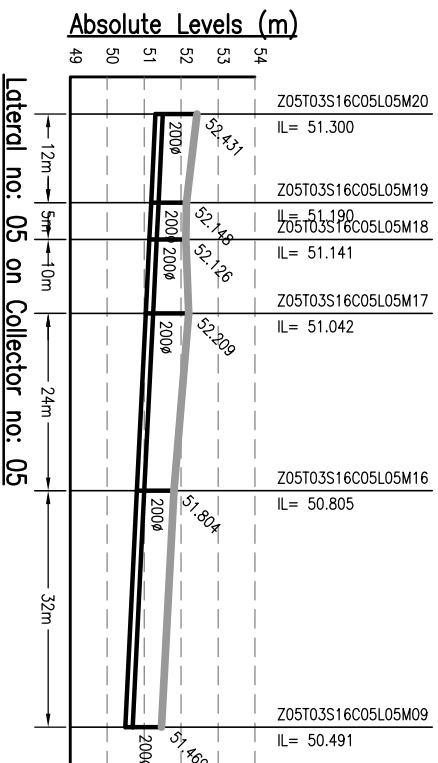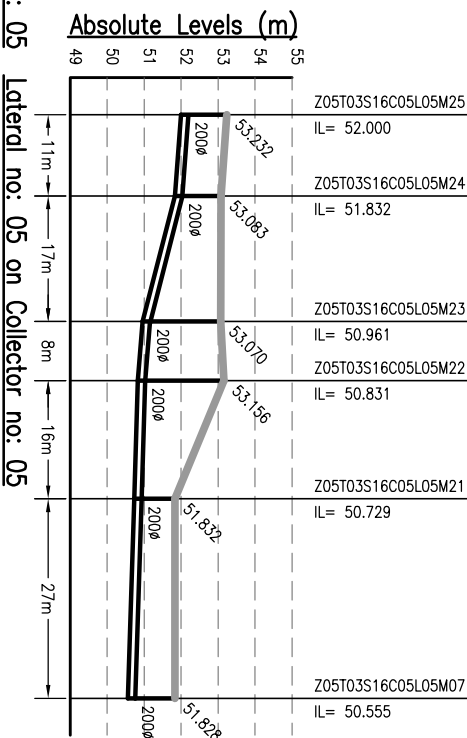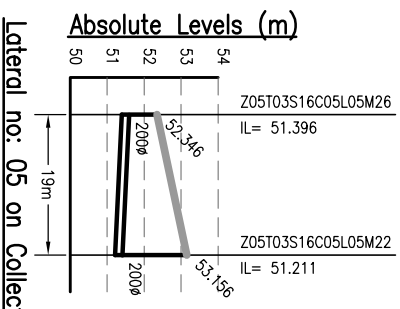

- NOTES:-**
1. THIS DRAWING IS TO BE READ IN CONJUNCTION WITH ALL OTHER RELEVANT DRAWINGS. ANY DISCREPANCIES, ERRORS OR OMISSIONS TO BE BROUGHT TO THE ATTENTION OF CONSULTANTS
  2. ALL DIMENSIONS TO BE CHECKED BEFORE COMMENCEMENT OF WORK ON SITE
  3. UNDER NO CIRCUMSTANCES SHOULD DIMENSIONS BE SCALED FROM THIS DRAWING.
  4. REFER DRAWING NO. TO 491 & 1092.01-PH-S-01 TO 491 & FOR LOCATION OF MANHOLE AND OTHER DETAILS.

Drawing Base Reference:-  
**PAC WORK ORDER 3489, DATED 15 DECEMBER 2009.**

REV	DATE	NAME	DESCRIPTION	CHKD
00	MAY'13	AH	DRAFT DPR SUBMISSION	RP

**NOTICES:-**  
 THIS DRAWING IS PROPERTY OF MEINHARDT (SINGAPORE) PTE. LTD. AND IS NOT TO BE REPRODUCED OR TRANSMITTED IN ANY FORM OR BY ANY MEANS, ELECTRONIC OR MECHANICAL, WITHOUT THE WRITTEN PERMISSION OF MEINHARDT (SINGAPORE) PTE. LTD. PART OR WHOLE IS NOT PERMITTED

303, Marina Tower, #04-01/02, 303, Marina Bay Sands, Singapore 129576  
 Phone: +65 6722 0101, Fax: +65 6722 0103  
 Website: http://www.meinhardt.com

**BIHAR**  
 URBAN INFRASTRUCTURE DEVELOPMENT CORPORATION

**PREPARATION OF DETAILED PROJECT REPORTS (DPRS) & BID DOCUMENTS:**  
**TENDERING FOR EXECUTION, CONSTRUCTION SUPERVISION & QUALITY CONTROL OF SEWERAGE & DRAINAGE PROJECTS OF PATNA UNDER JNNURM**

CONSULTANT:-  
**MEINHARDT**  
 MEINHARDT (SINGAPORE) PTE. LTD.  
 A-8, Sector-16, Noida-201301, India  
 P.O.:- +91 120 2516165, Fax No.:- +91 120 2515745  
 www.meinhardtdr.com, Email:- info@meinhardtdr.com

**DRAWING TITLE**  
 SEWERAGE  
 L-SECTION OF LATERAL  
 ZONE-5, TRUNK-3 (STP)

**SCALE** :- H-1000, V-200















**DATE OF FIRST ISSUE**  
 MAY 2013

**DESIGNED** :- JR  
 MAY 2013

**CHECKED** :- RP  
 MAY 2013

**APPROVED** :- CRR  
 MAY 2013

**JOB NO.** :- 1092.01  
**DISCIPLINE** :- PH  
**DRAWING NO.** :- Z5-T3-L-05  
**REVISION** :- 00

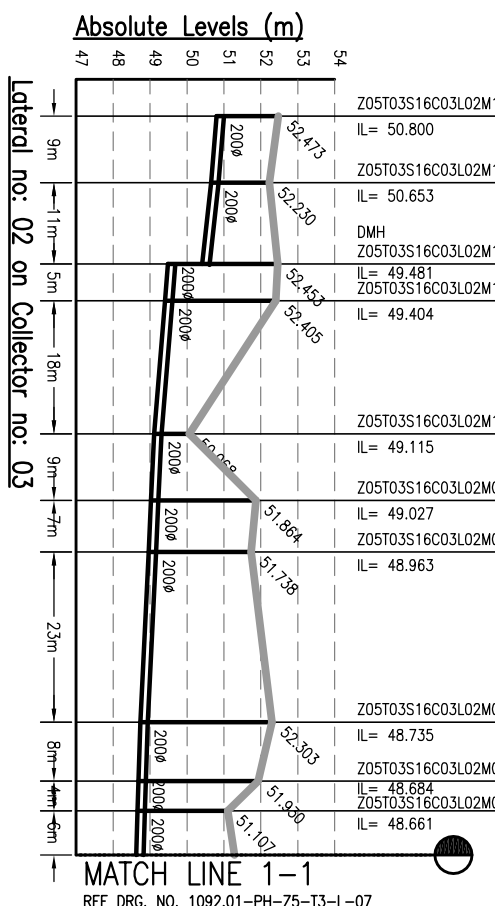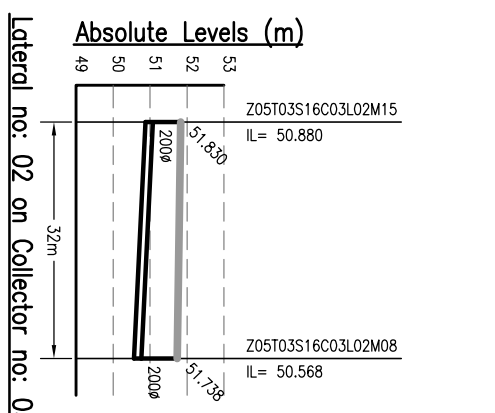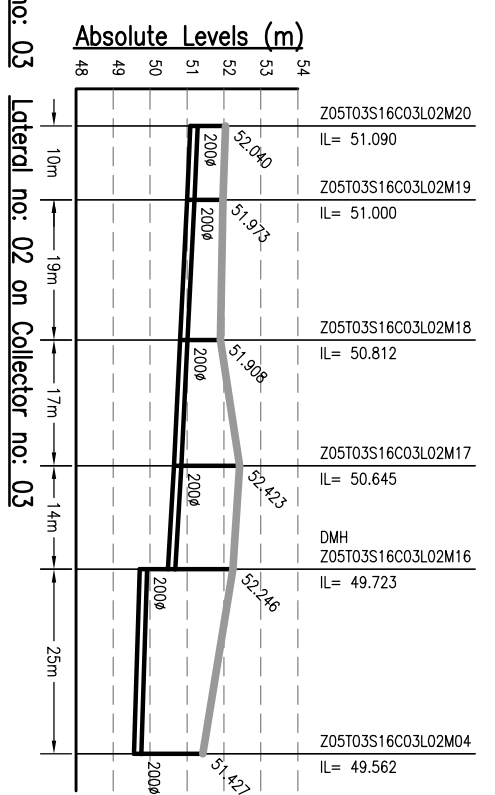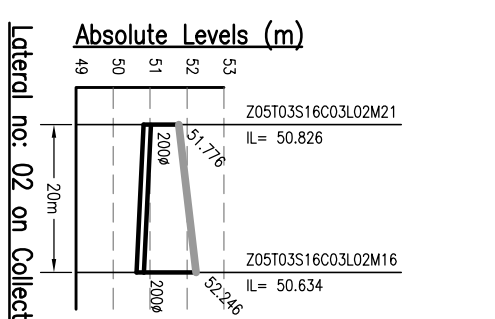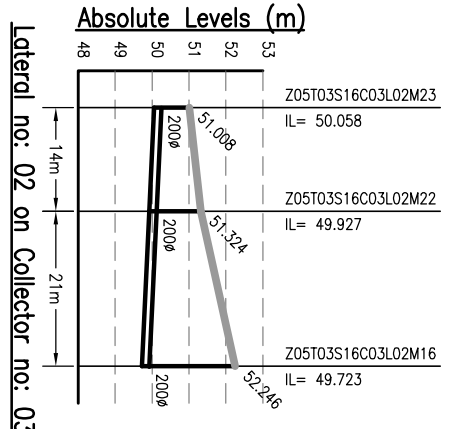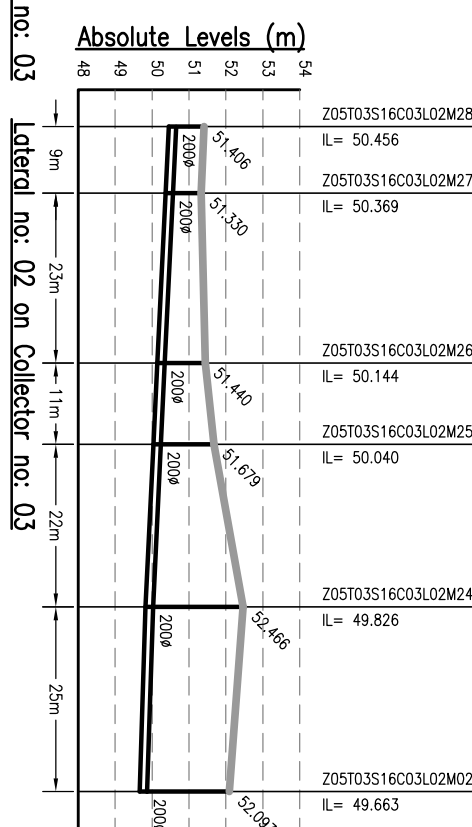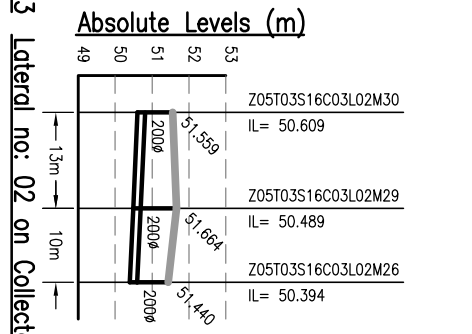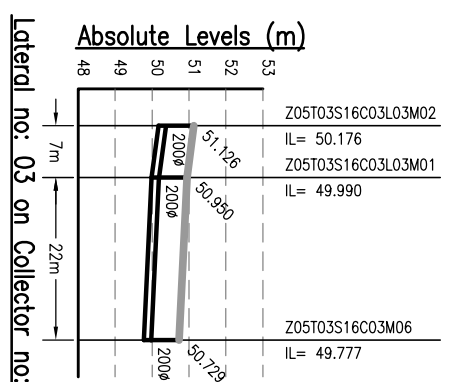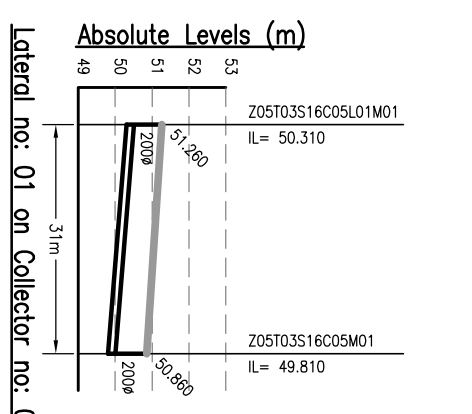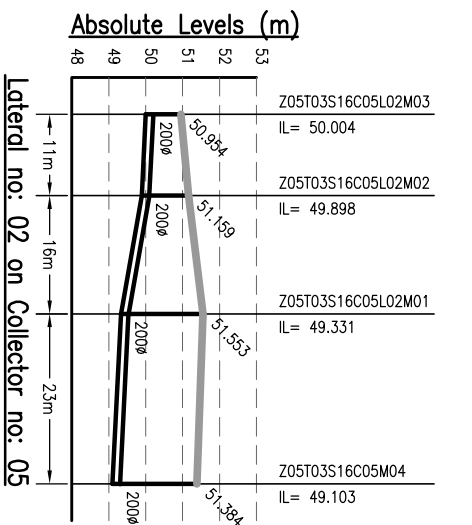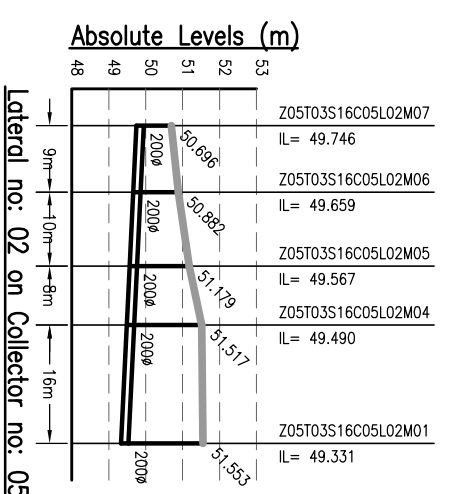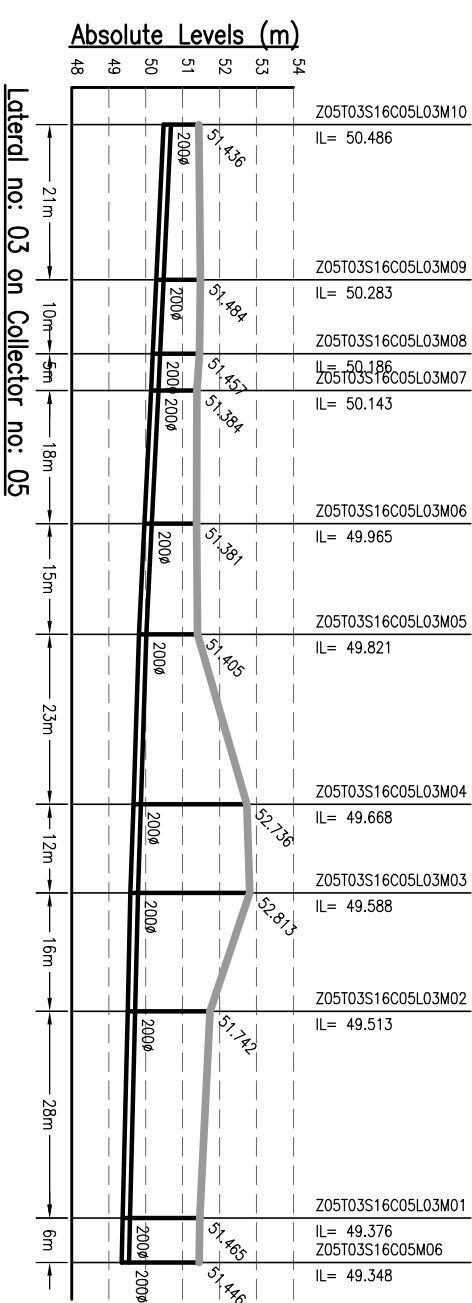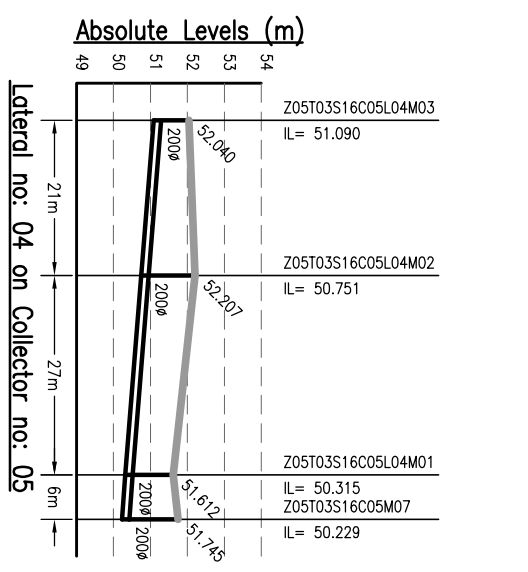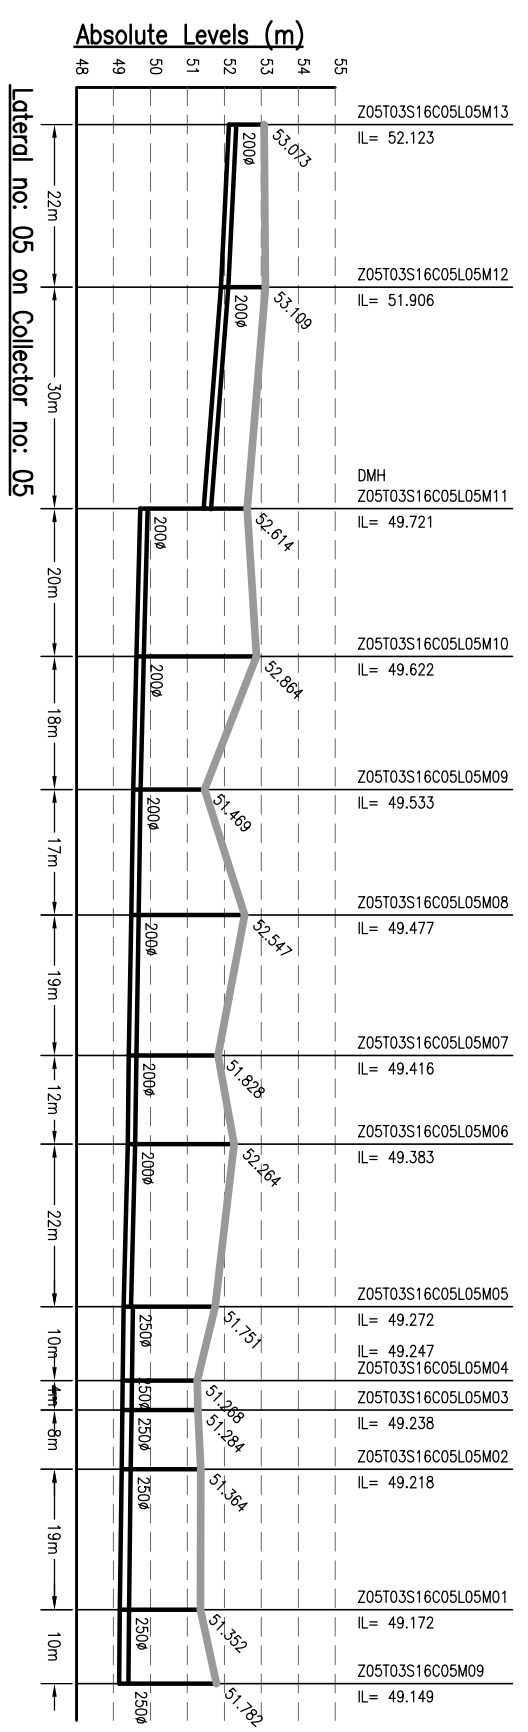

- NOTES:-**
1. THIS DRAWING IS TO BE READ IN CONJUNCTION WITH ALL OTHER RELEVANT DRAWINGS. ANY DISCREPANCIES, ERRORS OR OMISSIONS TO BE BROUGHT TO THE ATTENTION OF CONSULTANTS
  2. ALL DIMENSIONS TO BE CHECKED BEFORE COMMENCEMENT OF WORK ON SITE
  3. UNDER NO CIRCUMSTANCES SHOULD DIMENSIONS BE SCALED FROM THIS DRAWING.
  4. REFER DRAWING NO. TO 491 & 1092.01-PH-S-01 TO 491 & FOR LOCATION OF MANHOLE AND OTHER DETAILS.

Drawing Base Reference:-  
**PWC WORK ORDER 3489, DATED 15 DECEMBER 2009.**

REV	DATE	NAME	DESCRIPTION	CHKD
00	MAY'13	AH	DRAFT DPR SUBMISSION	RP

**NOTICES:-**  
 THIS DRAWING IS PROPERTY OF MEINHARDT (SINGAPORE) PTE. LTD. AND IS NOT TO BE REPRODUCED, COPIED, OR TRANSMITTED IN ANY FORM OR BY ANY MEANS, ELECTRONIC OR MECHANICAL, WITHOUT THE WRITTEN PERMISSION OF MEINHARDT (SINGAPORE) PTE. LTD. OR WHOLE IS NOT PERMITTED.

**CLIENT:-**  
 BIHAR  
 URBAN INFRASTRUCTURE  
 DEVELOPMENT CORPORATION  
 303, Mahatma Tower,  
 Sector-16, Gurgaon,  
 Haryana - 122002, India  
 Phone: +91 120 2516165, Fax: +91 120 2515745  
 Website: [www.bidc.gov.in](http://www.bidc.gov.in)

**PROJECT:-**  
 PREPARATION OF DETAILED  
 PROJECT REPORTS (DPRs) & BID  
 DOCUMENTS;  
 TENDERING FOR EXECUTION;  
 CONSTRUCTION SUPERVISION &  
 QUALITY CONTROL OF SEWERAGE &  
 DRAINAGE PROJECTS OF PATNA  
 UNDER JNNURM

**CONSULTANT:-**  
**MEINHARDT**  
 MEINHARDT (SINGAPORE) PTE. LTD.  
 A-8, Sector-16, Noida-201301, India  
 P.O.:- +91 120 2516165, Fax No.:- +91 120 2515745  
 www.meinhardtdesign.com, Email:- [info@meinhardtdesign.com](mailto:info@meinhardtdesign.com)









**DRAWING TITLE**  
 SEWERAGE  
 L-SECTION OF LATERAL  
 ZONE-5, TRUNK-3 (STP)

**SCALE:-** H-1000, V-200

DISCIPLINE	DATE OF FIRST ISSUE	SHEET SIZE
PH	MAY 2013	A3

**JOB NO.:** 1092.01  
**PHASE:** PH  
**DISCIPLINE:** PH  
**DRAWING NO.:** Z5-T3-L-06  
**REVISION:** 00



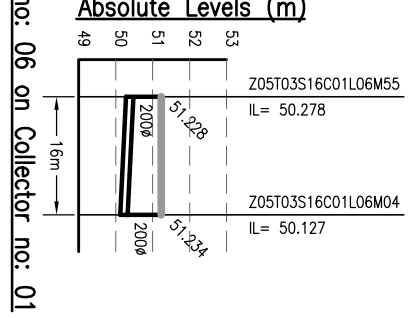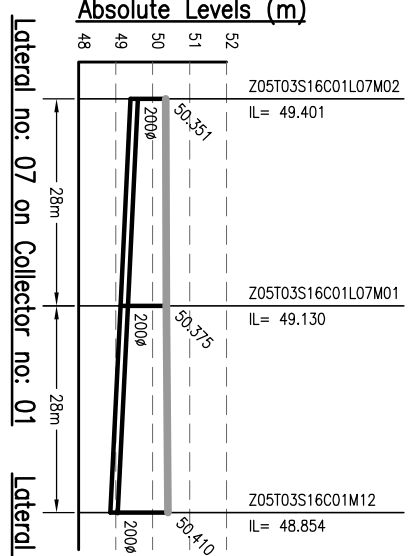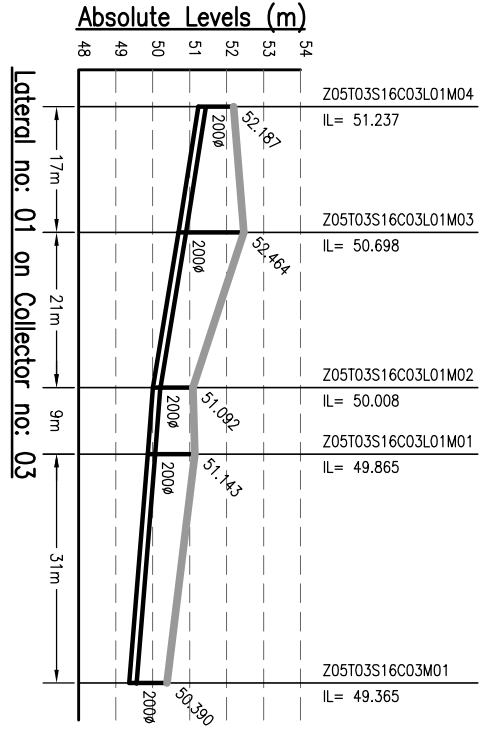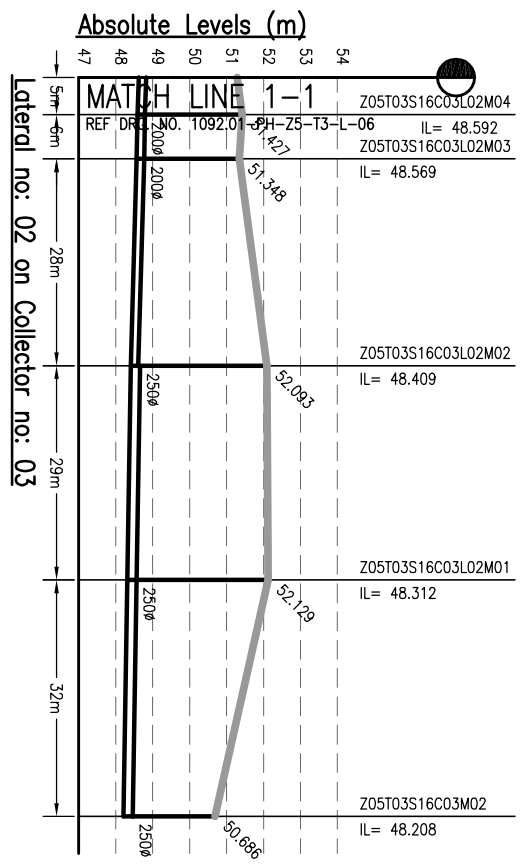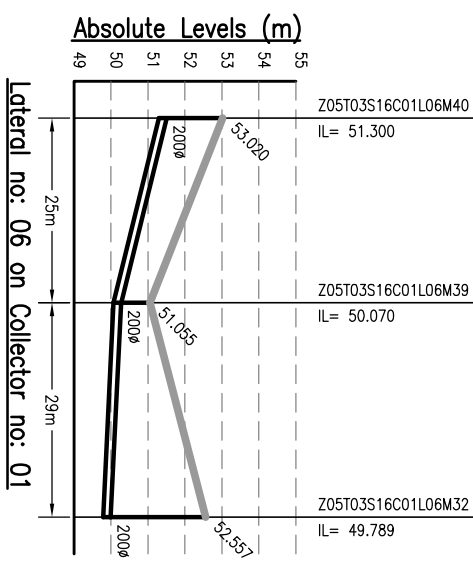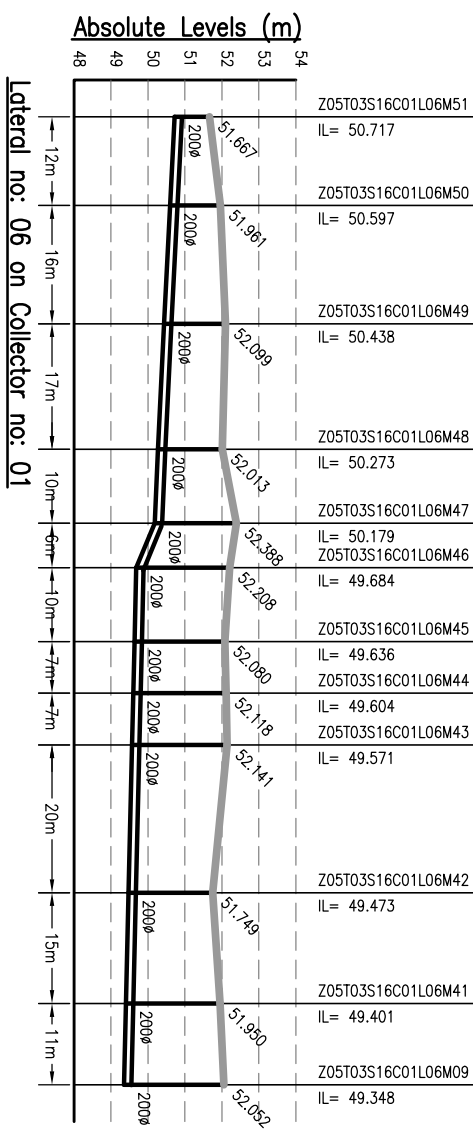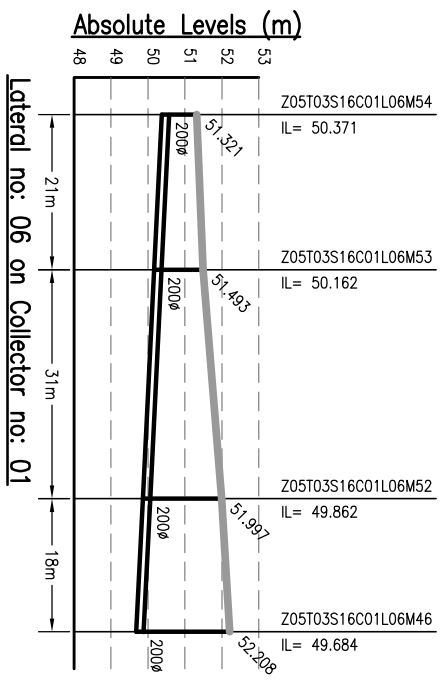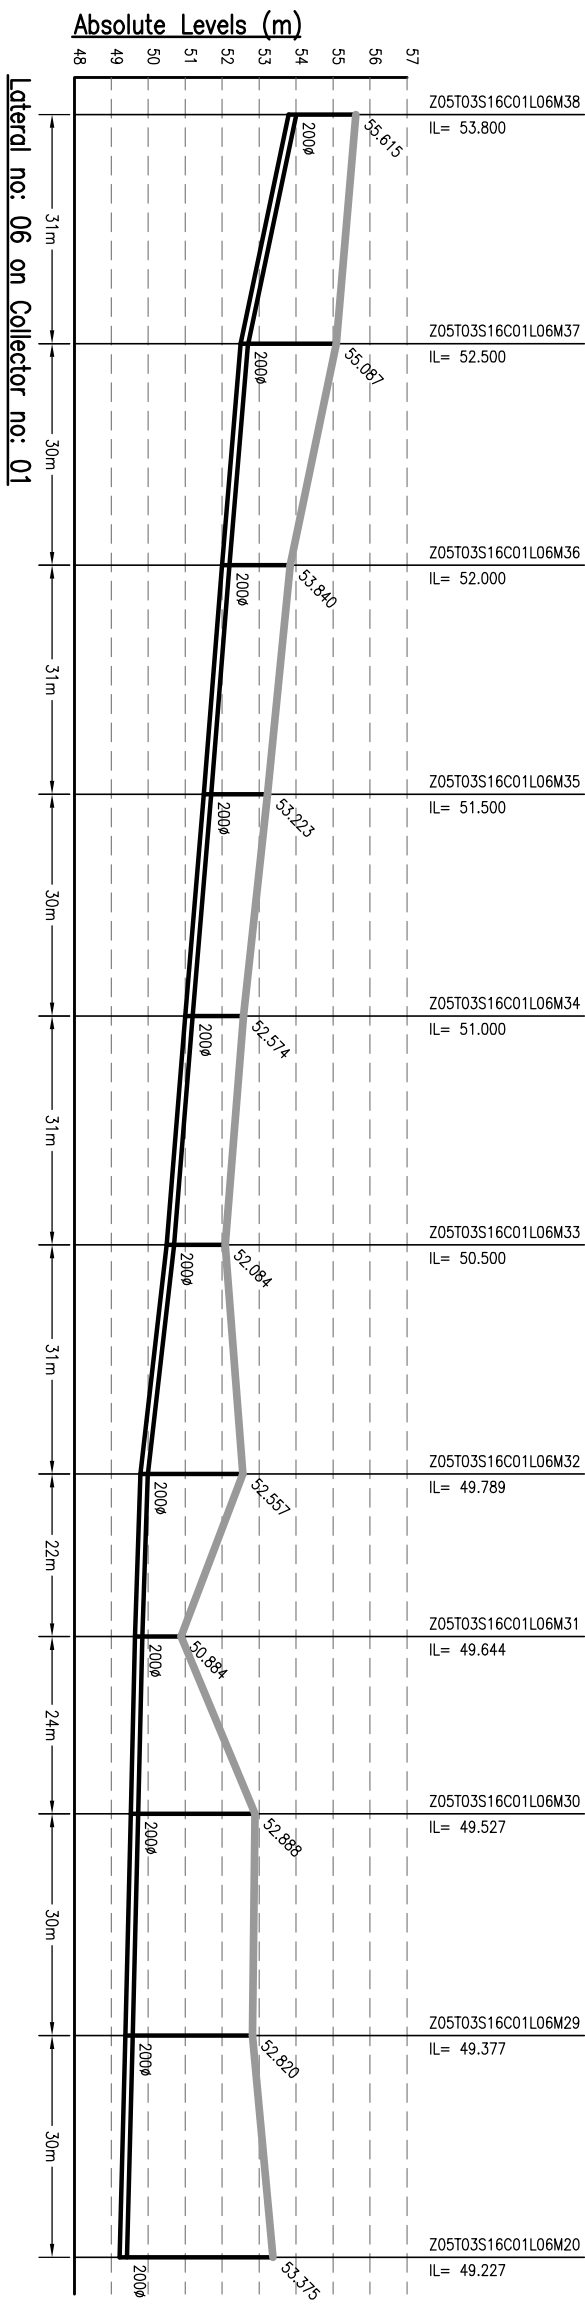

- NOTES:-**
1. THIS DRAWING IS TO BE READ IN CONJUNCTION WITH ALL OTHER RELEVANT DRAWINGS. ANY DISCREPANCIES, ERRORS OR OMISSIONS TO BE BROUGHT TO THE ATTENTION OF CONSULTANTS
  2. ALL DIMENSIONS TO BE CHECKED BEFORE COMMENCEMENT OF WORK ON SITE
  3. UNDER NO CIRCUMSTANCES SHOULD DIMENSIONS BE SCALED FROM THIS DRAWING.
  4. REFER DRAWING NO. TO 491 & 1092.01-PH-S-01 TO 491 FOR LOCATION OF MANHOLE AND OTHER DETAILS.

Drawing Base Reference:-  
**PMC WORK ORDER 3489, DATED 15 DECEMBER 2009.**

REV	DATE	NAME	DESCRIPTION	CHKD
00	MAY'13	AH	DRAFT DPR SUBMISSION	RP

**AMENDMENTS**

**NOTICES:-**  
 THIS DRAWING IS PROPERTY OF MEINHARDT (SINGAPORE) PTE. LTD. AND IS NOT TO BE REPRODUCED OR TRANSMITTED IN ANY FORM OR BY ANY MEANS, ELECTRONIC OR MECHANICAL, WITHOUT THE WRITTEN PERMISSION OF MEINHARDT (SINGAPORE) PTE. LTD. PART OR WHOLE IS NOT PERMITTED.












**BIHAR URBAN INFRASTRUCTURE DEVELOPMENT CORPORATION**

**CONSULTANT:-**  
**MEINHARDT (SINGAPORE) PTE. LTD.**  
 A-8, Sector-16, Noida-201301, India  
 Ph.:+91 120 2516165, Fax No.:+91 120 2515745  
 www.meinhardtgroup.com, Email:-info@meinhardtindia.com

**DRAWING TITLE**  
**SEWERAGE L-SECTION OF LATERAL ZONE-5, TRUNK-3 (STP)**  
 (PART - 7 OF 21)

DISCIPLINE	NO.	DATE	REVISION
PH	01	Z5-T3-L-07	00



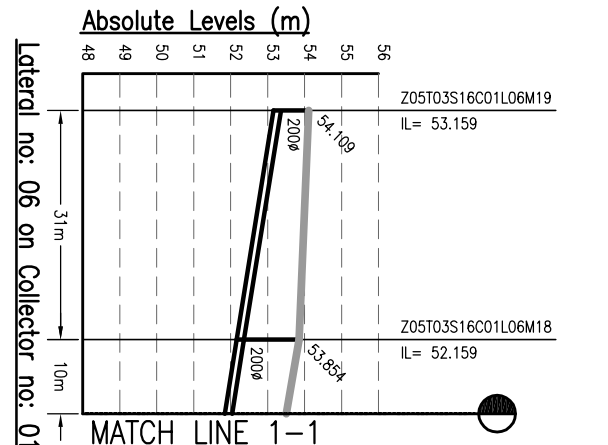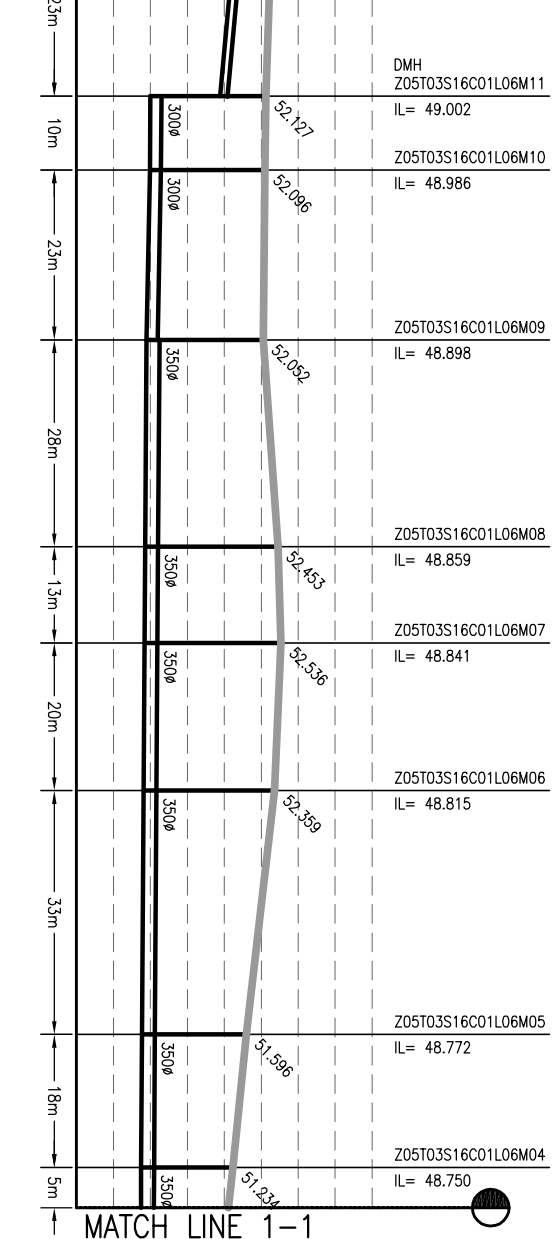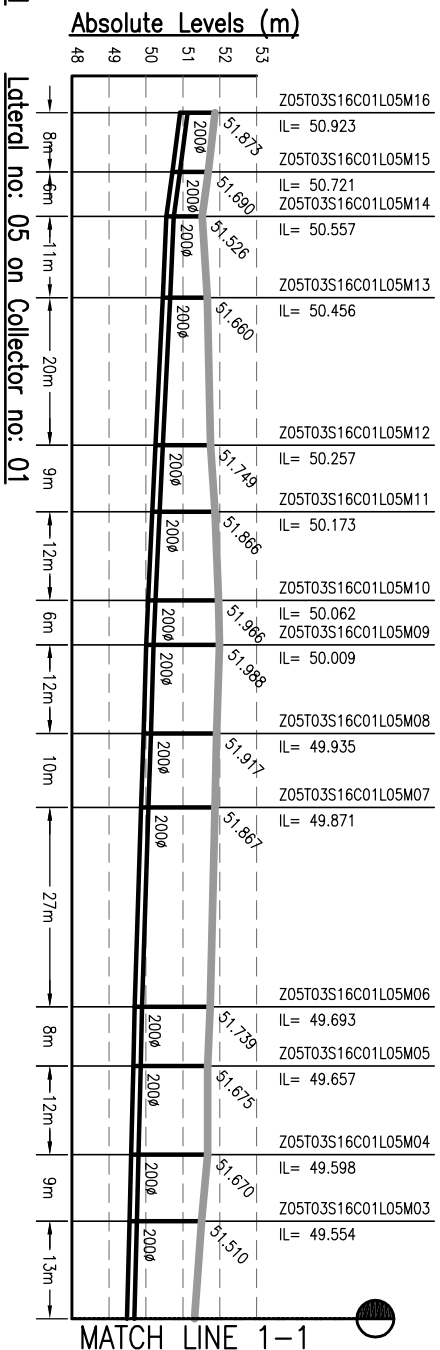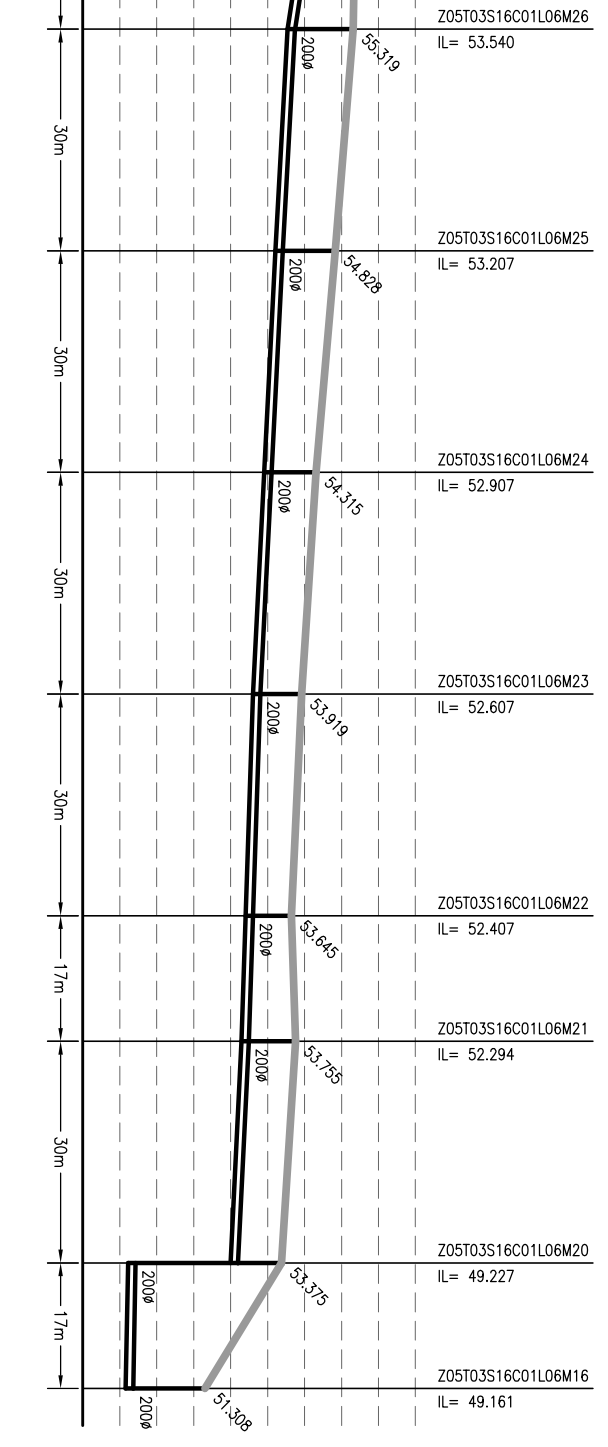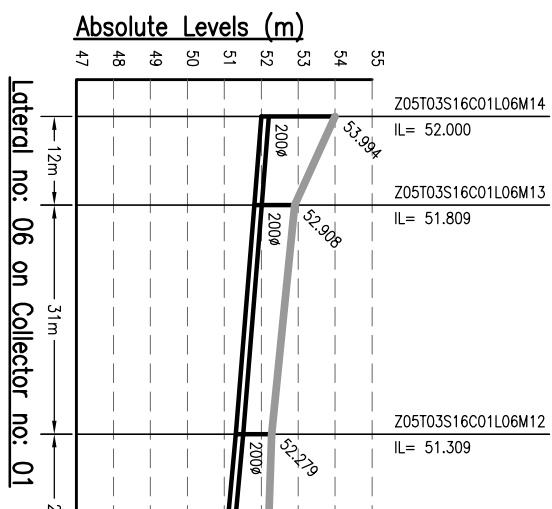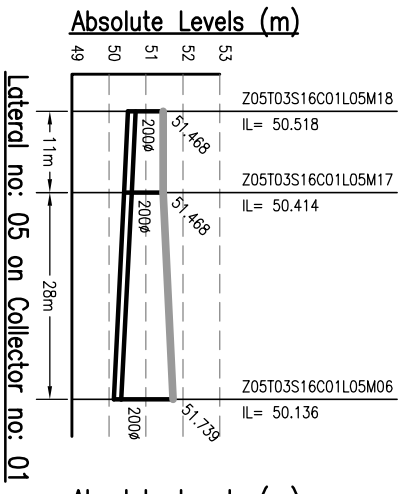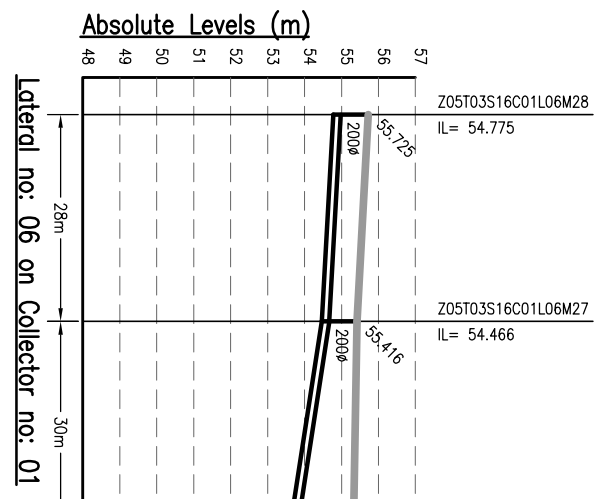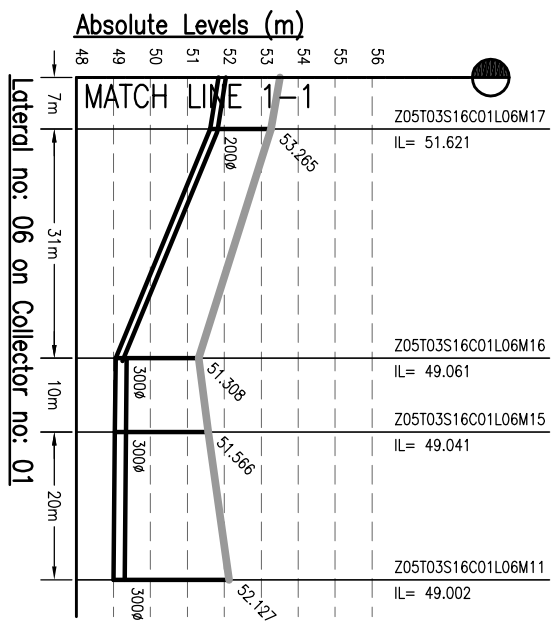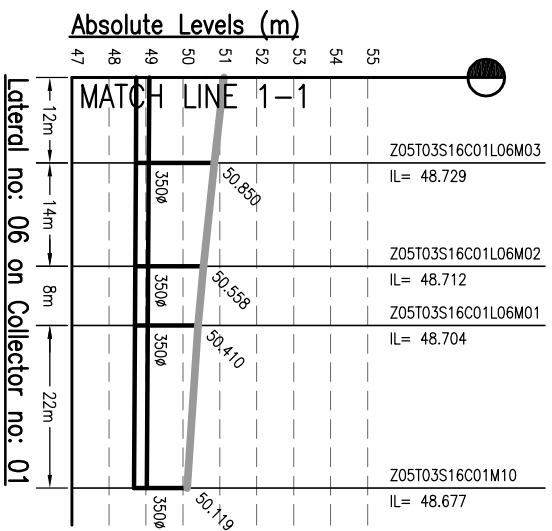

MATCH LINE 1-1  
REF DRG. NO. 1092.01-PH-Z5-T3-L-09

MATCH LINE 1-1

MATCH LINE 1-1

- NOTES:-**
1. THIS DRAWING IS TO BE READ IN CONJUNCTION WITH ALL OTHER RELEVANT DRAWINGS. ANY DISCREPANCIES, ERRORS OR OMISSIONS TO BE BROUGHT TO THE ATTENTION OF CONSULTANTS
  2. ALL DIMENSIONS TO BE CHECKED BEFORE COMMENCEMENT OF WORK ON SITE
  3. UNDER NO CIRCUMSTANCES SHOULD DIMENSIONS BE SCALED FROM THIS DRAWING.
  4. REFER DRAWING NO. TO 491 & 1092.01-PH-S-01 TO 491 FOR LOCATION OF MANHOLE AND OTHER DETAILS.

Drawing Base Reference:-  
**PWC WORK ORDER 3489, DATED 15 DECEMBER 2009.**

REV	DATE	NAME	DESCRIPTION	CHKD
00	MAY'13	AH	DRAFT DPR SUBMISSION	RP

**NOTICES:-**  
THIS DRAWING IS PROPERTY OF MEINHARDT (SINGAPORE) PTE. LTD. IT IS TO BE USED ONLY FOR THE PROJECT AND NOT TO BE REPRODUCED, COPIED, OR TRANSMITTED IN ANY FORM OR BY ANY MEANS, ELECTRONIC OR MECHANICAL, WITHOUT THE WRITTEN PERMISSION OF MEINHARDT (SINGAPORE) PTE. LTD.


















**MEINHARDT**  
SINGAPORE PTE. LTD.  
URBAN INFRASTRUCTURE DEVELOPMENT CORPORATION  
BIHAR

**MEINHARDT**  
SINGAPORE PTE. LTD.  
A-8, Sector-16, Noida-201301, India  
P.No.: +91 120 2516165, Fax No.: +91 120 2515745  
www.meinhardtgroup.com, Email: mh@meinhardtdia.com

**MEINHARDT**  
SINGAPORE PTE. LTD.  
URBAN INFRASTRUCTURE DEVELOPMENT CORPORATION  
BIHAR

DISCIPLINE	NO.	DATE	REVISION
PH	01	Z5-T3-L-08	00

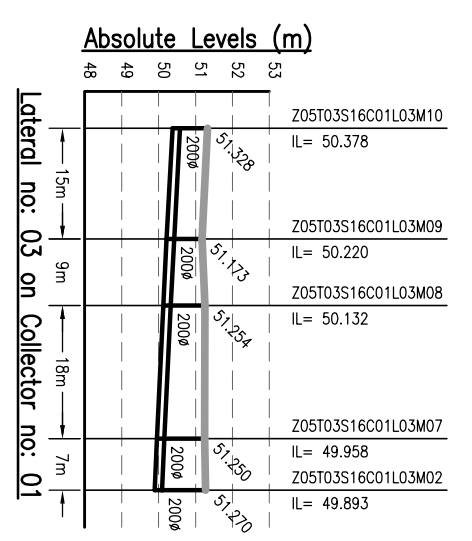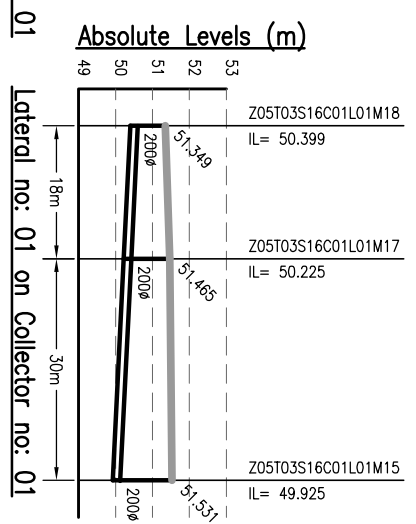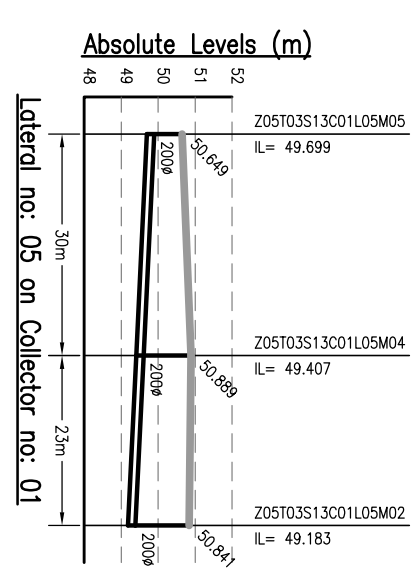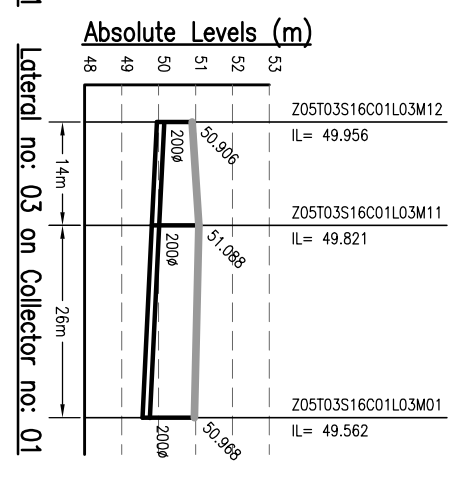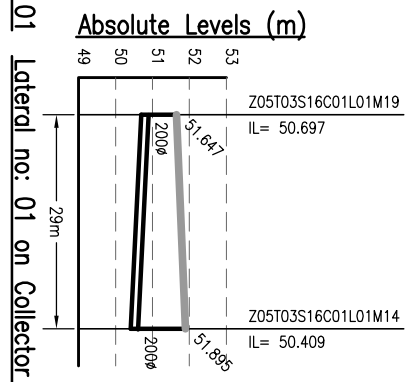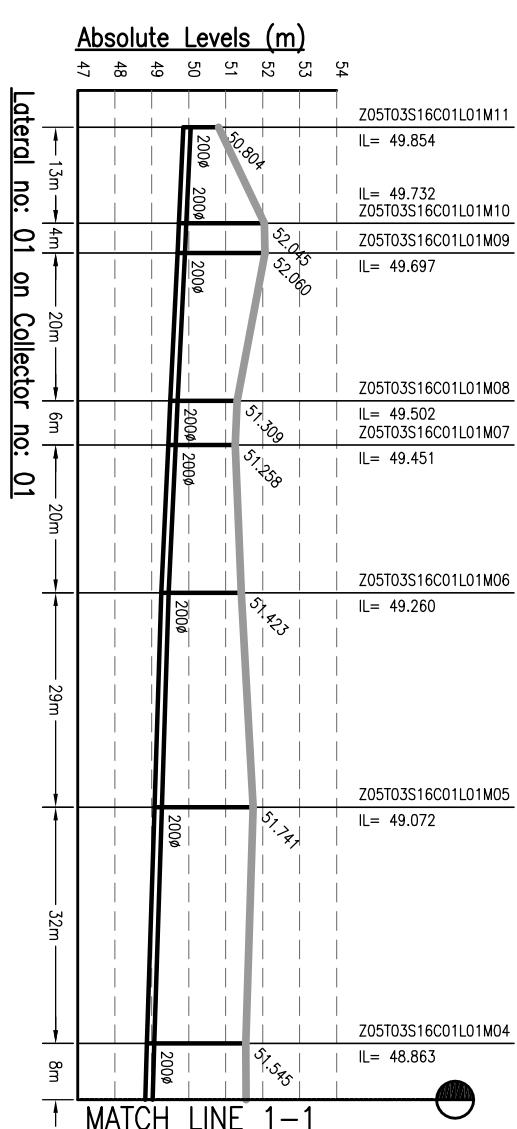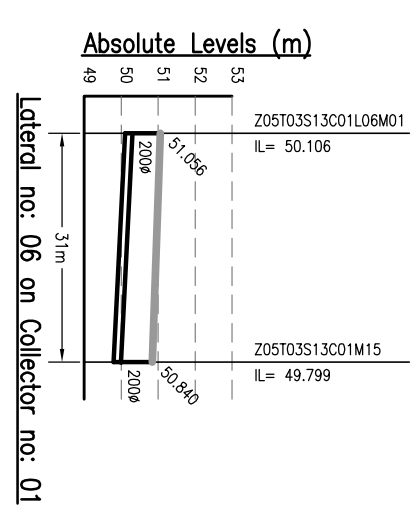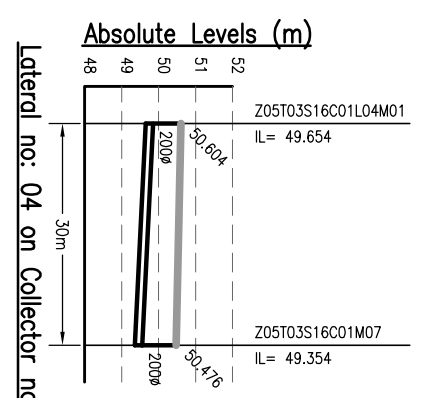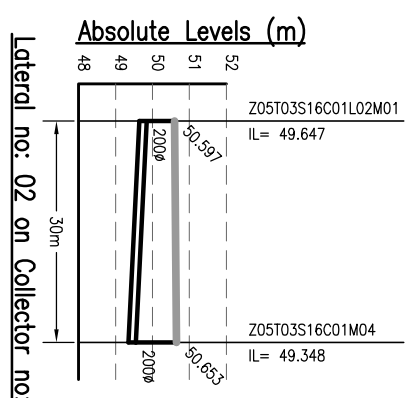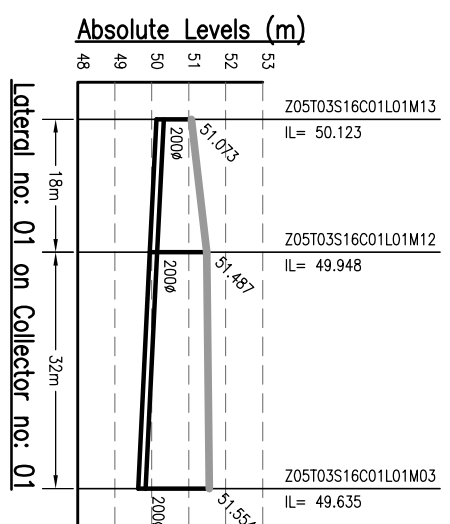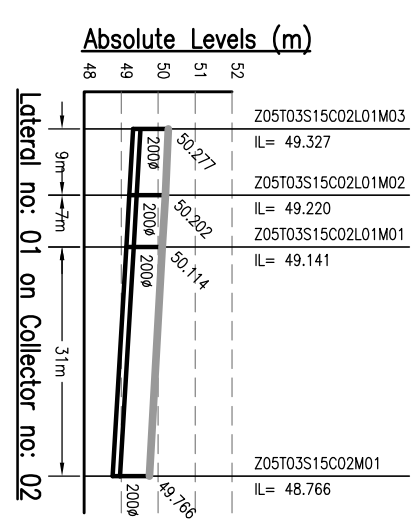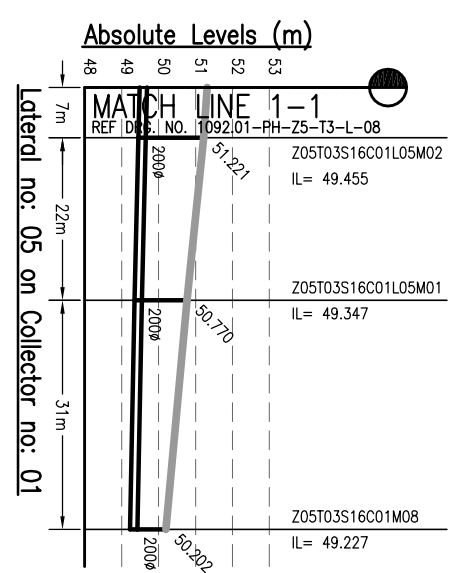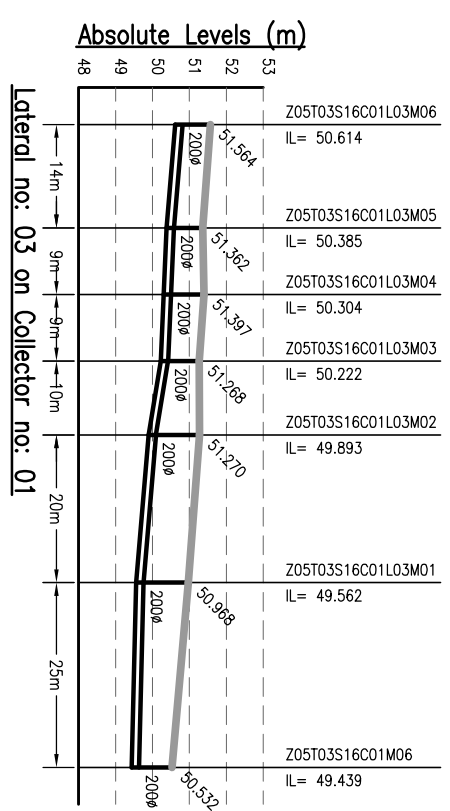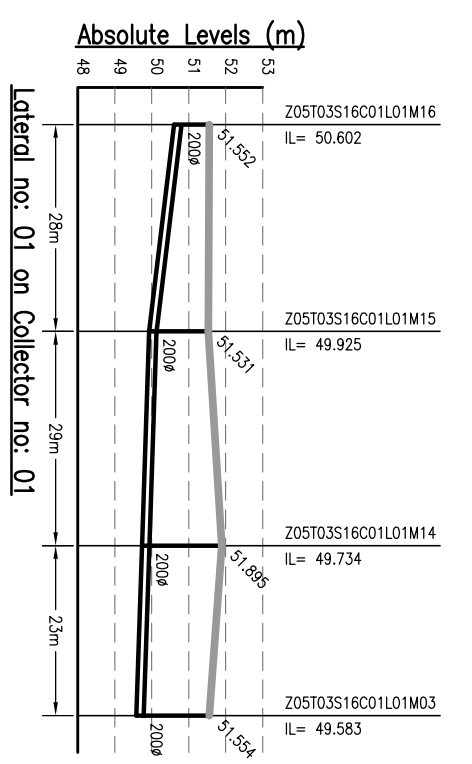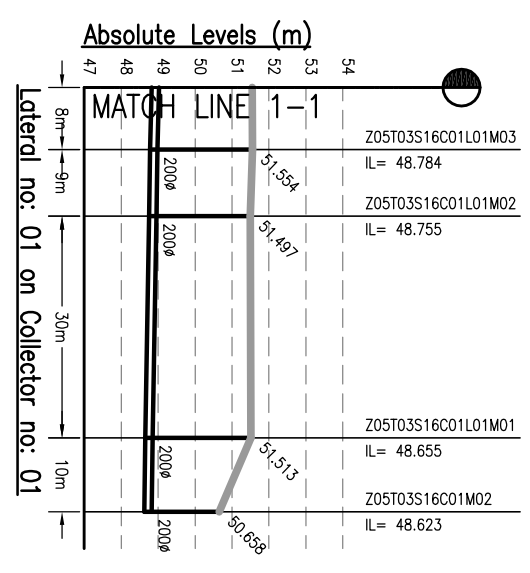

DATE: 15/12/2009 10:41:10 AM

**NOTES:-**

- THIS DRAWING IS TO BE READ IN CONJUNCTION WITH ALL OTHER RELEVANT DRAWINGS. ANY DISCREPANCIES, ERRORS OR OMISSIONS TO BE BROUGHT TO THE ATTENTION OF CONSULTANTS
- ALL DIMENSIONS TO BE CHECKED BEFORE COMMENCEMENT OF WORK ON SITE
- UNDER NO CIRCUMSTANCES SHOULD DIMENSIONS BE SCALED FROM THIS DRAWING.
- REFER DRAWING NO. TO 491 & 1092.01-PH-Z5-T3-L-01 TO 491 FOR LOCATION OF MANHOLE AND OTHER DETAILS.

Drawing Base Reference:-  
**PAC WORK ORDER 3489, DATED 15 DECEMBER 2009.**

REV	DATE	NAME	DESCRIPTION	CHKD
00	MAY'13	AH	DRAFT DPR SUBMISSION	RP

**AMENDMENTS**

NOTES:- THIS DRAWING IS PROPERTY OF MEINHARDT (SINGAPORE) PTE. LTD. AND IS NOT TO BE REPRODUCED OR TRANSMITTED IN ANY FORM OR BY ANY MEANS, ELECTRONIC OR MECHANICAL, WITHOUT PERMISSION IN WRITING FROM MEINHARDT (SINGAPORE) PTE. LTD.

CLIENT:-

**MEINHARDT**  
URBAN INFRASTRUCTURE DEVELOPMENT CORPORATION  
BIHAR  
305, Malabar Towers, 10th Floor, Sector-16, Noida-201301, India  
P.N.: +91 120 2516165, Fax No.: +91 120 2515745  
www.meinhardtgroup.com, Email: info@meinhardtindia.com

**PROJECT:-**  
PREPARATION OF DETAILED PROJECT REPORTS (DPRS) & BID DOCUMENTS;  
TENDERING FOR EXECUTION; CONSTRUCTION SUPERVISION & QUALITY CONTROL OF SEWERAGE & DRAINAGE PROJECTS OF PATNA UNDER JNNURM

**DRAWING TITLE**  
SEWERAGE L-SECTION OF LATERAL ZONE-5, TRUNK-3 (STP)

**SCALE:-** H-1000, V-200

**PURPOSE OF ISSUE**  
DRAFT RETAINED PROJECT REPORT

**DATE OF FIRST ISSUE**  
MAY 2013

**DESIGNED**  
BY: AH  
DATE: MAY 2013

**CHECKED**  
BY: JR  
DATE: MAY 2013





















**APPROVED**  
BY: CRR  
DATE: MAY 2013

**JOB NO.**  
1092.01

**DISCIPLINE**  
PH

**DRAWING NO.**  
Z5-T3-L-09

**REVISION**  
00

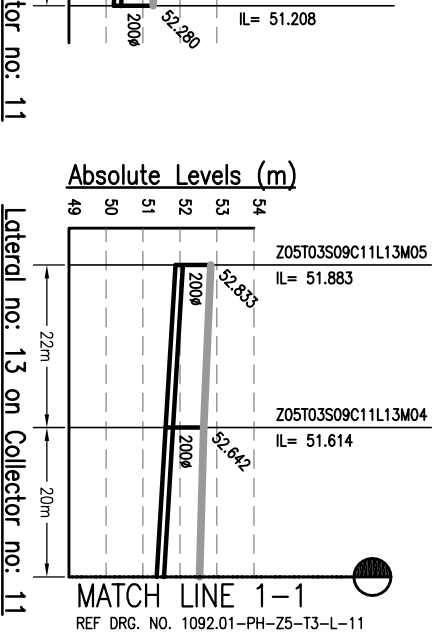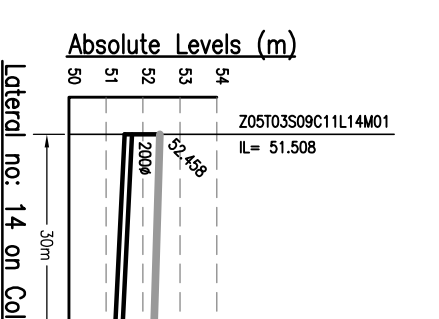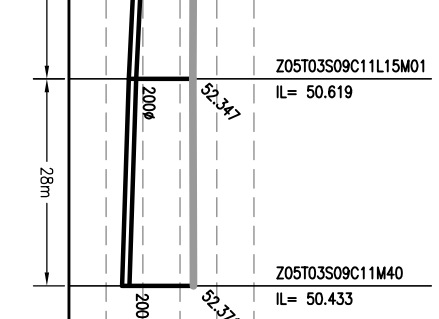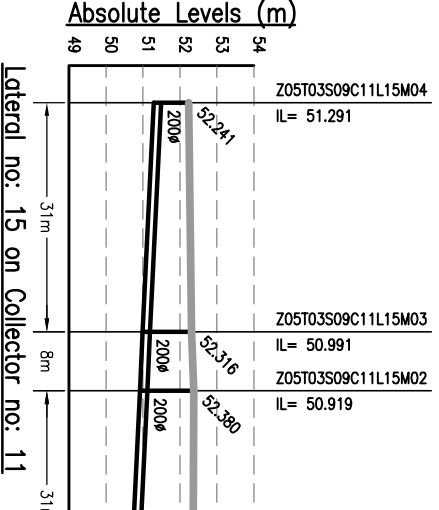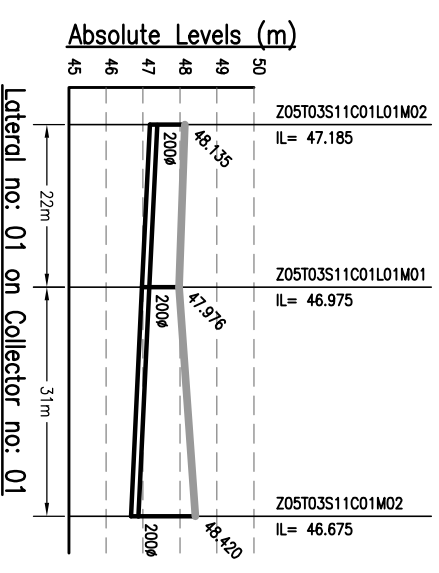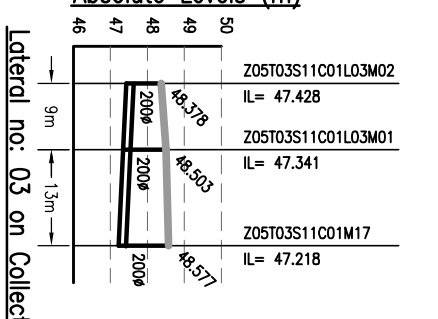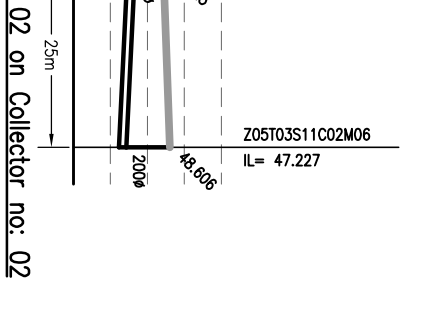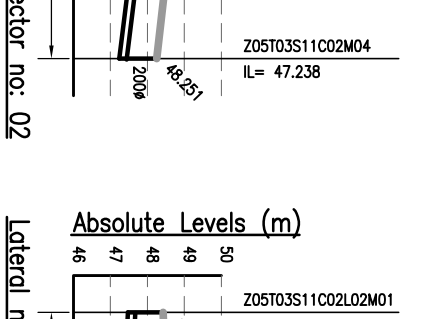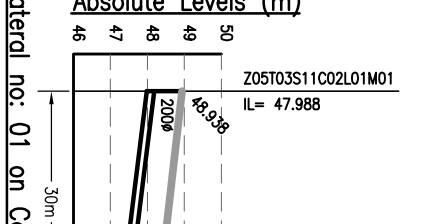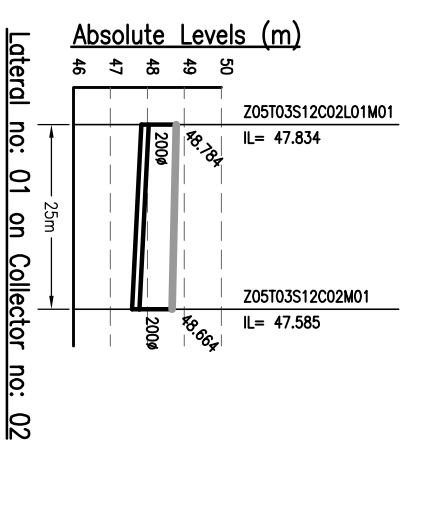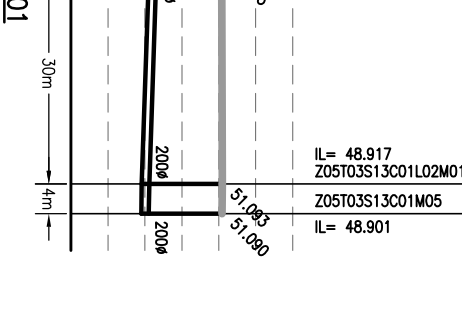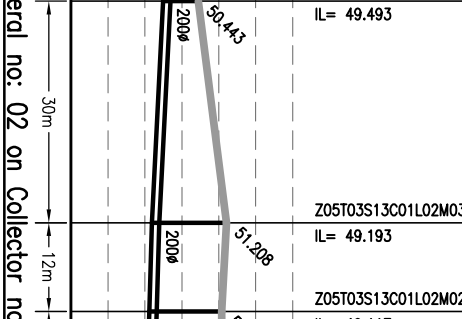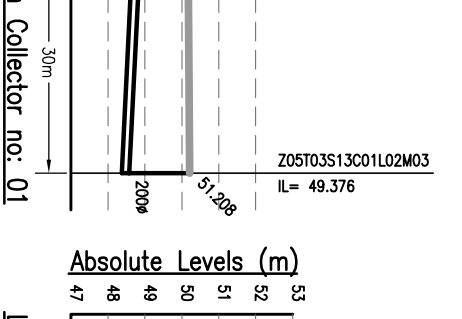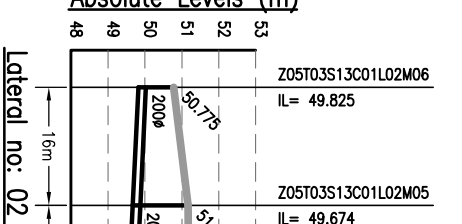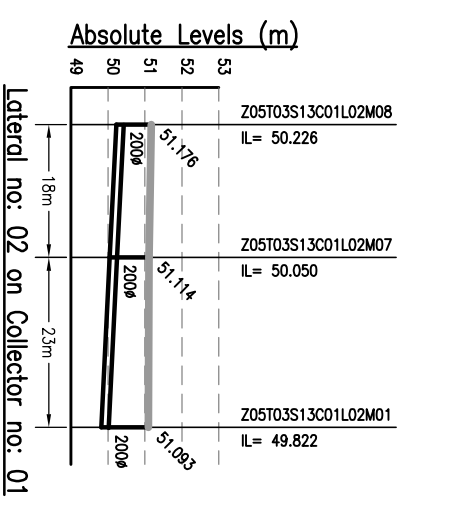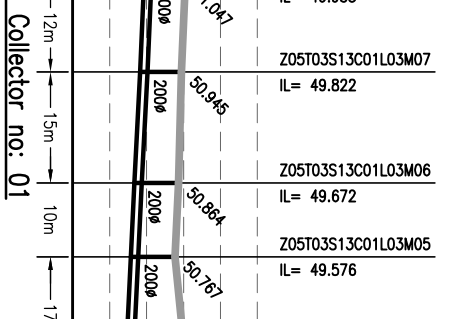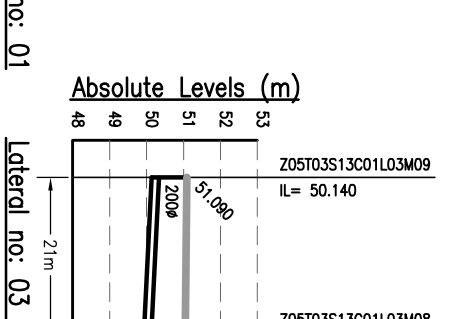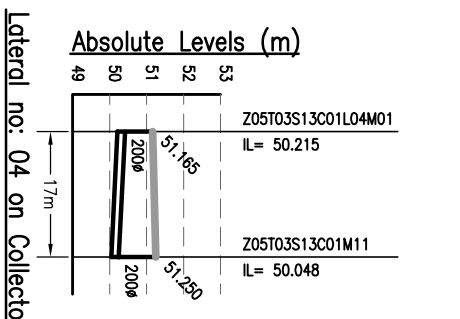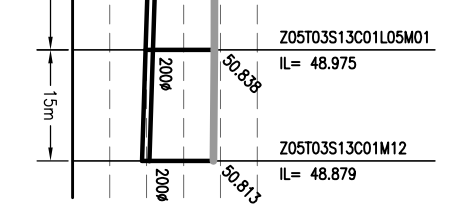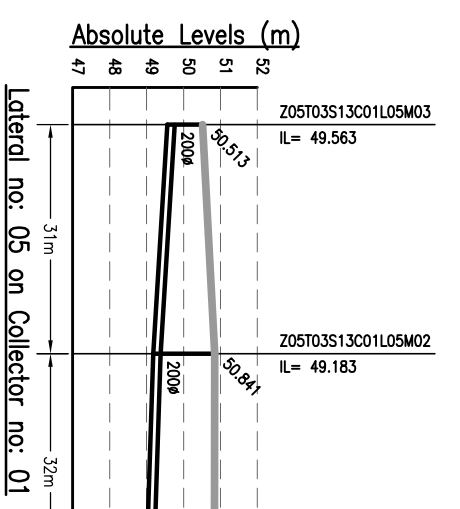

MATCH LINE 1-1  
REF DRG. NO. 1092.01-PH-P5-T3-L-11

**NOTES:-**

- THIS DRAWING IS TO BE READ IN CONJUNCTION WITH ALL OTHER RELEVANT DRAWINGS. ANY DISCREPANCIES, ERRORS OR OMISSIONS TO BE BROUGHT TO THE ATTENTION OF CONSULTANTS
- ALL DIMENSIONS TO BE CHECKED BEFORE COMMENCEMENT OF WORK ON SITE
- UNDER NO CIRCUMSTANCES SHOULD DIMENSIONS BE SCALED FROM THIS DRAWING.
- REFER DRAWING NO. TO 491 & 1092.01-PH-S-01 TO 491 FOR LOCATION OF MANHOLE AND OTHER DETAILS.

Drawing Base Reference:  
PWC WORK ORDER 3489, DATED 15 DECEMBER 2009.

REV	DATE	NAME	DESCRIPTION	CHKD
00	MAY'13	AH	DRAFT DPR SUBMISSION	RP

**AMENDMENTS**

**NOTICES:**  
THIS DRAWING IS PROPERTY OF MEINHARDT (SINGAPORE) PTE. LTD. AND IS NOT TO BE REPRODUCED OR TRANSMITTED IN ANY FORM OR BY ANY MEANS, ELECTRONIC OR MECHANICAL, WITHOUT THE WRITTEN PERMISSION OF MEINHARDT (SINGAPORE) PTE. LTD.

**CLIENT:-**

BIHAR  
URBAN INFRASTRUCTURE  
DEVELOPMENT CORPORATION

303, Malabar Towers,  
10th Floor,  
P.O. Box 100,  
P.O. No. 166/22/01/01, Sec-6, Okhla,  
New Delhi-110025, India  
Website: [www.bidc.org.in](http://www.bidc.org.in)

PROJECT:-  
PREPARATION OF DETAILED  
PROJECT REPORTS (DPRs) & BID  
DOCUMENTS;  
TENDERING FOR EXECUTION;  
CONSTRUCTION SUPERVISION &  
QUALITY CONTROL OF SEWERAGE &  
DRAINAGE PROJECTS OF PATNA  
UNDER JNNURM

CONSULTANT:-

**MEINHARDT**

MEINHARDT (SINGAPORE) PTE. LTD.  
A-8, Sector-16, Noida-201301, India  
P.O.:- 491 120 2516165, Patna, Bihar, India  
[www.meinhardtgroup.com](mailto:www.meinhardtgroup.com), Email:- [info@meinhardtindia.com](mailto:info@meinhardtindia.com)

DRAWING TITLE  
**L-SECTION OF LATERAL  
ZONE-5, TRUNK-3 (STP)**  
(PART - 10 OF 21)















PURPOSE OF ISSUE  
DETAILED PROJECT REPORT  
(SHEET 10 OF 21)

SHEET SIZE: A3  
SCALE: H-1000, V-200

DATE OF FIRST ISSUE

DESIGNED	BY	DATE
CHECKED	BY	DATE
APPROVED	BY	DATE
JOB NO.	DISCIPLINE	DRAWING NO.
1092.01	PH	Z5-T3-L-10
		REVISION
		00



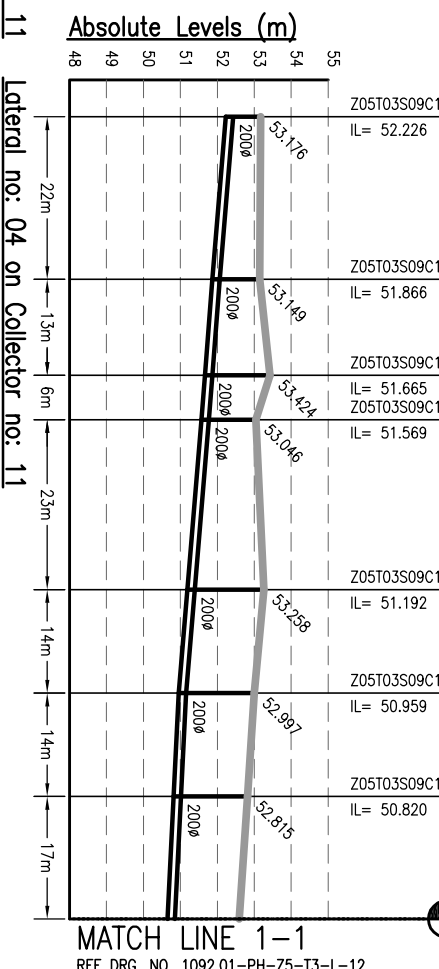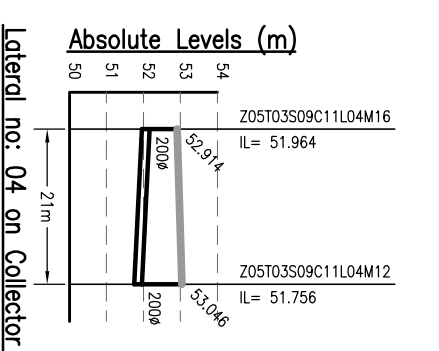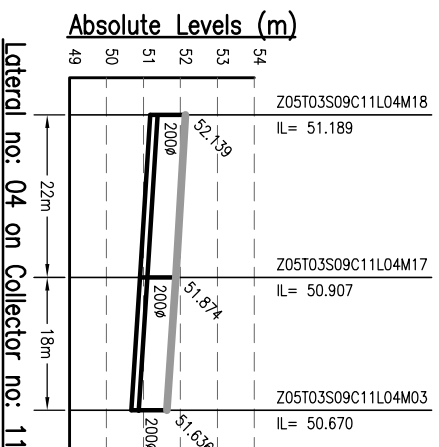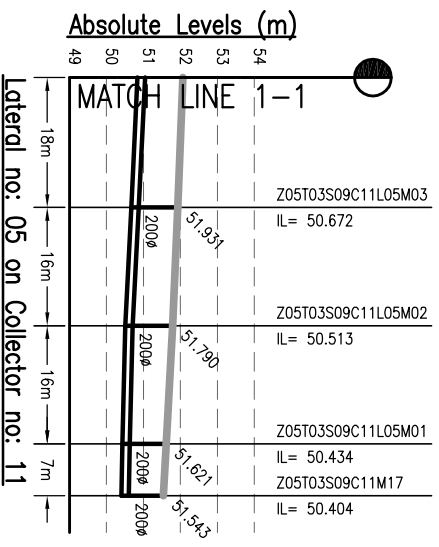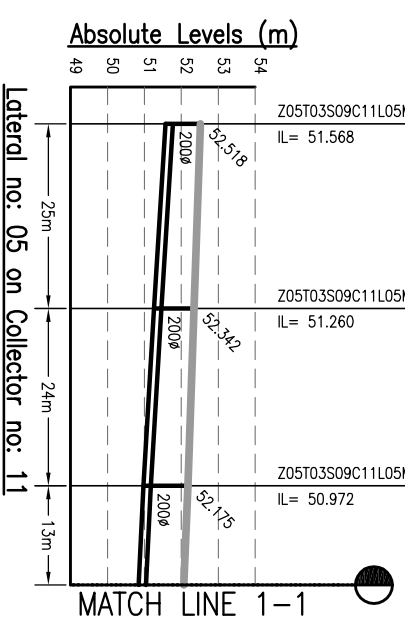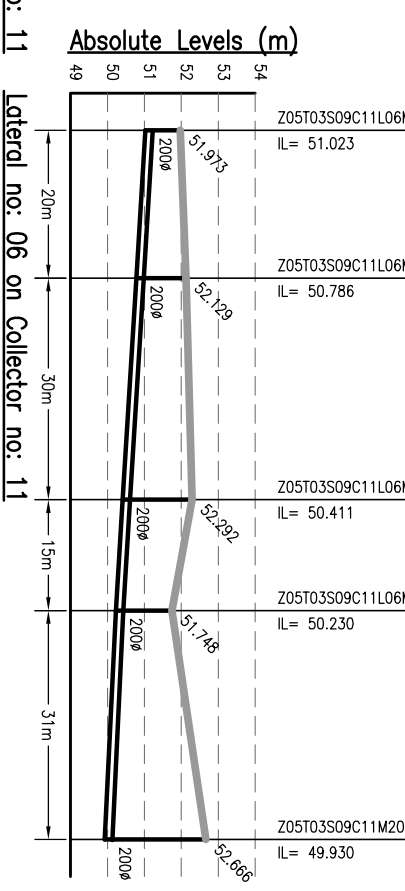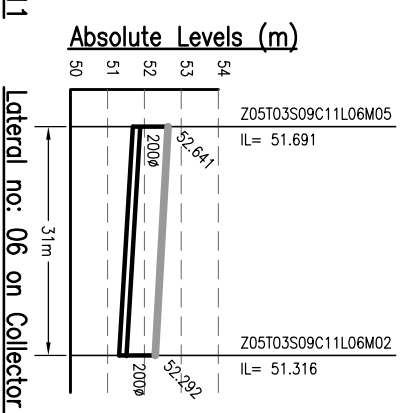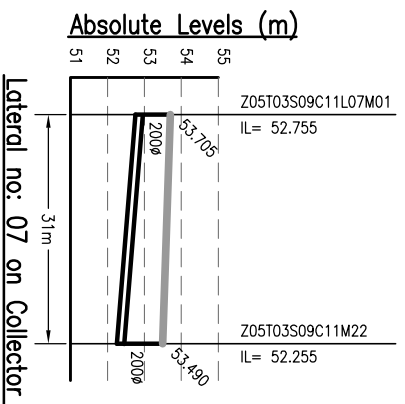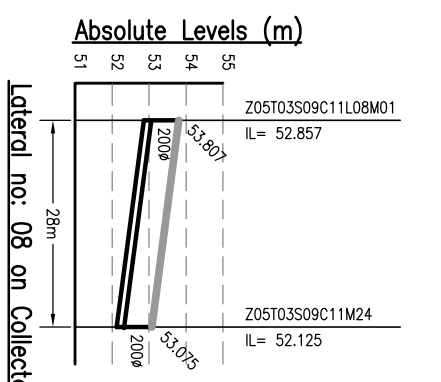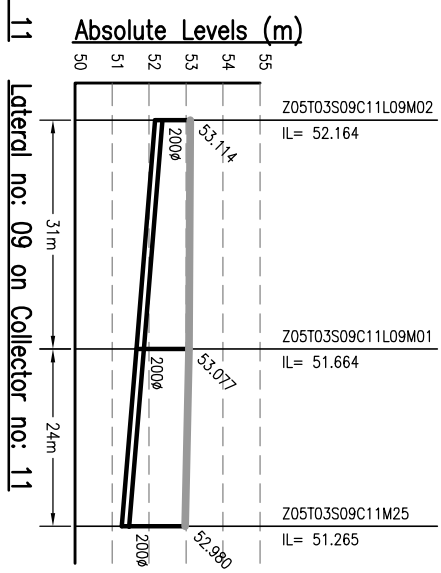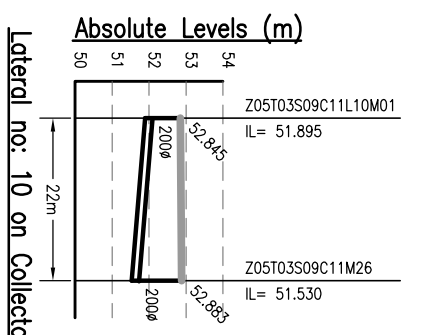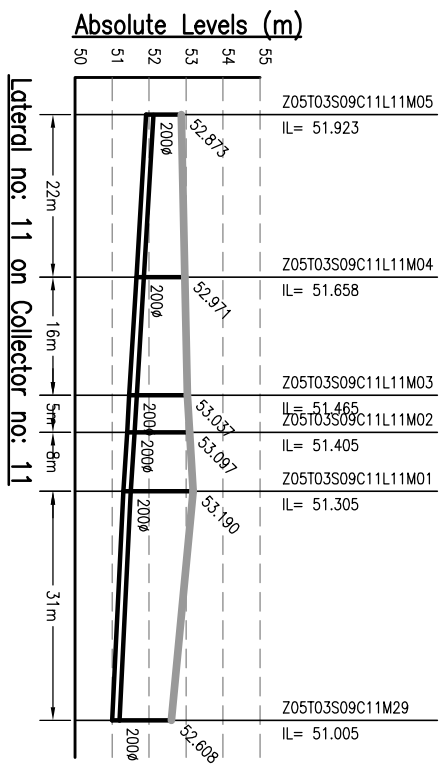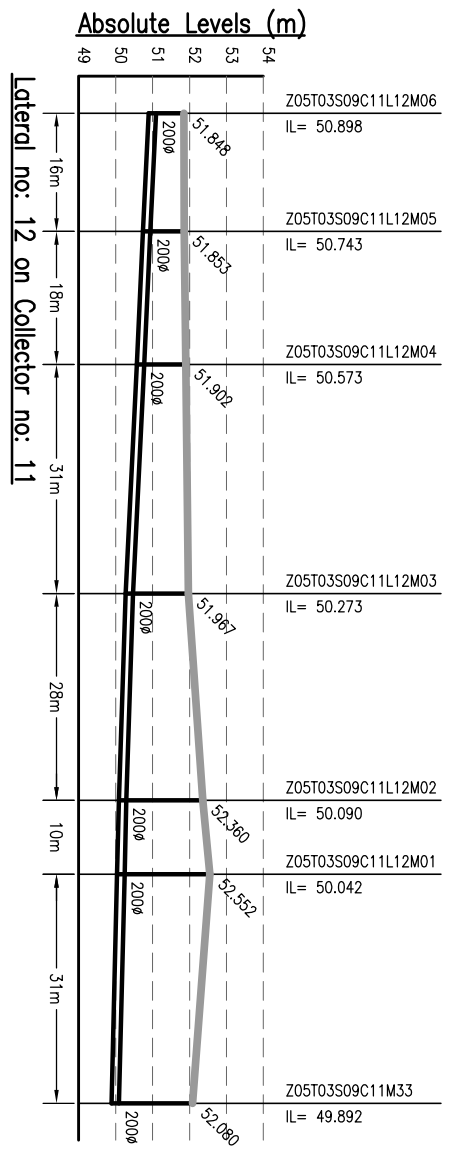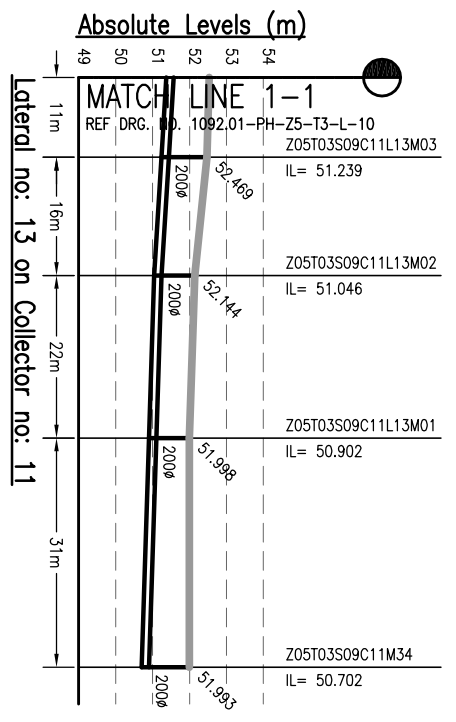


- NOTES:-**
1. THIS DRAWING IS TO BE READ IN CONJUNCTION WITH ALL OTHER RELEVANT DRAWINGS. ANY DISCREPANCIES, ERRORS OR OMISSIONS TO BE BROUGHT TO THE ATTENTION OF CONSULTANTS
  2. ALL DIMENSIONS TO BE CHECKED BEFORE COMMENCEMENT OF WORK ON SITE
  3. UNDER NO CIRCUMSTANCES SHOULD DIMENSIONS BE SCALED FROM THIS DRAWING.
  4. REFER DRAWING NO. TO 491 & 1092.01-PH-S-01 TO 491 & FOR LOCATION OF MANHOLE AND OTHER DETAILS.

Drafting Base Reference:-  
**PWC WORK ORDER 3489, DATED 15 DECEMBER 2009.**

REV	DATE	NAME	DESCRIPTION	CHKD
00	MAY'13	AH	DRAFT DPR SUBMISSION	RP

**NOTICES:-**  
 THIS DRAWING IS PROPERTY OF MEINHARDT (SINGAPORE) PTE. LTD. AND IS NOT TO BE REPRODUCED OR TRANSMITTED IN ANY FORM OR BY ANY MEANS, ELECTRONIC OR MECHANICAL, WITHOUT THE WRITTEN PERMISSION OF MEINHARDT (SINGAPORE) PTE. LTD. PART OR WHOLE IS NOT PERMITTED.

**CLIENT:-**  
  
**BIHAR URBAN INFRASTRUCTURE DEVELOPMENT CORPORATION**  
 303, Mahatma Tower, Sector-16, Noida-201301, India  
 Phone: +91 120 2516165, Fax No.: +91 120 2515745  
 Website: www.buidc.com, Email: bidc@meinhardtdindia.com


**PROJECT:-**  
 PREPARATION OF DETAILED PROJECT REPORTS (DPRS) & BID DOCUMENTS:  
 TENDERING FOR EXECUTION:  
 CONSTRUCTION SUPERVISION &  
 QUALITY CONTROL OF SEWERAGE &  
 DRAINAGE PROJECTS OF PATNA UNDER JNNURM

**CONSULTANT:-**  
  
**MEINHARDT (SINGAPORE) PTE. LTD.**  
 A-8, Sector-16, Noida-201301, India  
 P.O.: +91 120 2516165, Fax No.: +91 120 2515745  
 www.meinhardtdindia.com, Email: mh@meinhardtdindia.com

**DRAWING TITLE**  
 SEWERAGE L-SECTION OF LATERAL ZONE-5, TRUNK-3 (STP) (PART - 11 OF 21)

DISCIPLINE	DATE OF FIRST ISSUE	SCALE
DRYING	MAY 2013	H-1000, V-200
DESIGNED	MAY 2013	
CHECKED	MAY 2013	
APPROVED	MAY 2013	
JOB NO.	1092.01	
DISCIPLINE	PH	
DRAWING NO.	Z5-T3-L-11	
REVISION	00	



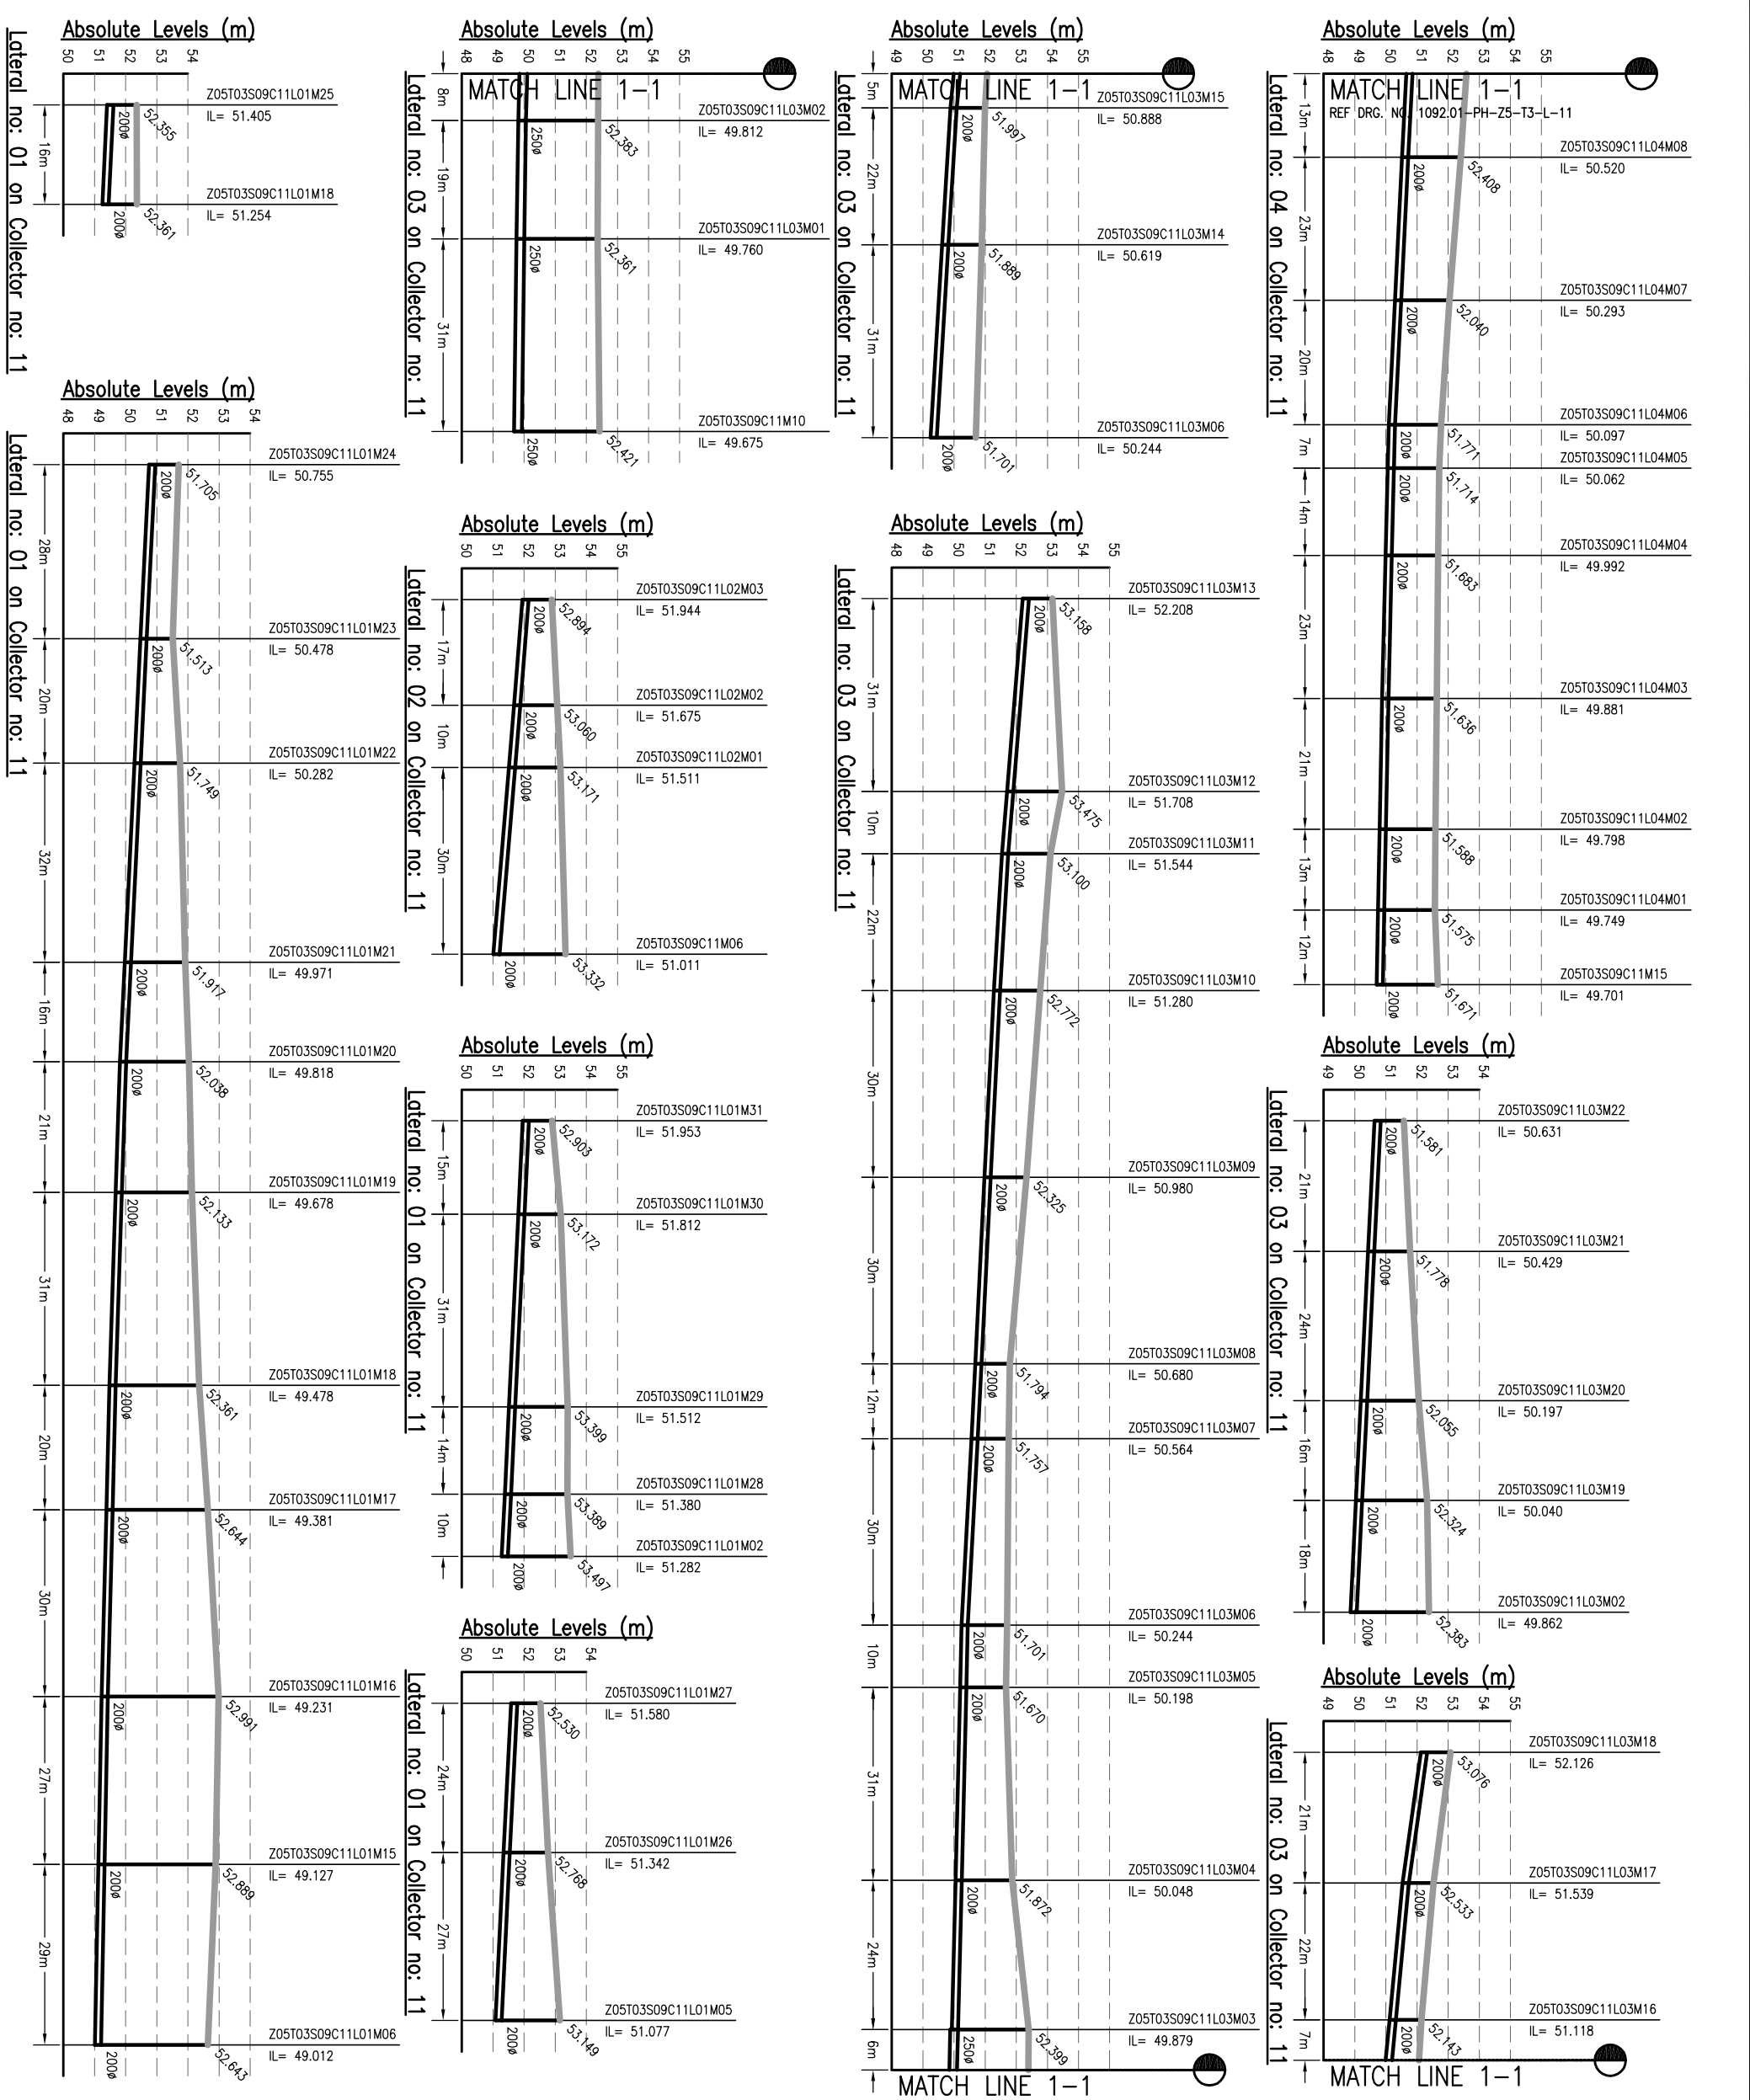

- NOTES:-**
1. THIS DRAWING IS TO BE READ IN CONJUNCTION WITH ALL OTHER RELEVANT DRAWINGS. ANY DISCREPANCIES, ERRORS OR OMISSIONS TO BE BROUGHT TO THE ATTENTION OF CONSULTANTS
  2. ALL DIMENSIONS TO BE CHECKED BEFORE COMMENCEMENT OF WORK ON SITE
  3. UNDER NO CIRCUMSTANCES SHOULD DIMENSIONS BE SCALED FROM THIS DRAWING.
  4. REFER DRAWING NO. TO 491 & 1092.01-PH-S-01 TO 491 FOR LOCATION OF MANHOLE AND OTHER DETAILS.


Drawing Base Reference:-  
**PMC WORK ORDER 3499, DATED 15 DECEMBER 2009.**

REV	DATE	NAME	DESCRIPTION	CHKD
00	MAY'13	AH	DRAFT DPR SUBMISSION	RP

**AMENDMENTS**

**NOTICES:-**  
 THIS DRAWING IS PROPERTY OF MEINHARDT (SINGAPORE) PTE. LTD. IT IS TO BE USED ONLY FOR THE PROJECT AND NOT TO BE REPRODUCED, COPIED, PART OR WHOLE IS NOT PERMITTED.


**CLIENT:-**

  
**BIHAR**  
**URBAN INFRASTRUCTURE**  
**DEVELOPMENT CORPORATION**

303, Mahatma Tower, 4th Floor,  
 P.O. Box 100, Patna - 800 001  
 Phone: +91 91 2210101, Fax: +91 91 2210103  
 Website: [www.buhidc.com](http://www.buhidc.com)

**PROJECT:-**  
 PREPARATION OF DETAILED PROJECT REPORTS (DPRS) & BID DOCUMENTS;  
 TENDERING FOR EXECUTION; CONSTRUCTION SUPERVISION & QUALITY CONTROL OF SEWERAGE & DRAINAGE PROJECTS OF PATNA UNDER JNNURM

**CONSULTANT:-**

  
**MEINHARDT**  
**(SINGAPORE) PTE. LTD.**  
 A-8, Sector-16, Noida-201301, India  
 P.O.:- +91 120 2516165, Fax No.:- +91 120 2515745  
[www.meinhardtgroup.com](http://www.meinhardtgroup.com), Email:- [info@meinhardtindia.com](mailto:info@meinhardtindia.com)









**DRAWING TITLE**  
**SEWERAGE**  
**L-SECTION OF LATERAL**  
**ZONE-5, TRUNK-3 (STP)**  
 (PART - 12 OF 21)

JOB NO.	DISCIPLINE	DRAWING NO.	REVISION
1092.01	PH	Z5-T3-L-12	00

DATE	BY	DATE OF FIRST ISSUE
MAY 2013	AH	MAY 2013
MAY 2013	JR	MAY 2013
MAY 2013	RP	MAY 2013

PURPOSE OF ISSUE  
 DRAFT DETAILED PROJECT REPORT

SCALE: H-1000, V-200  
 SHEET SIZE: A3

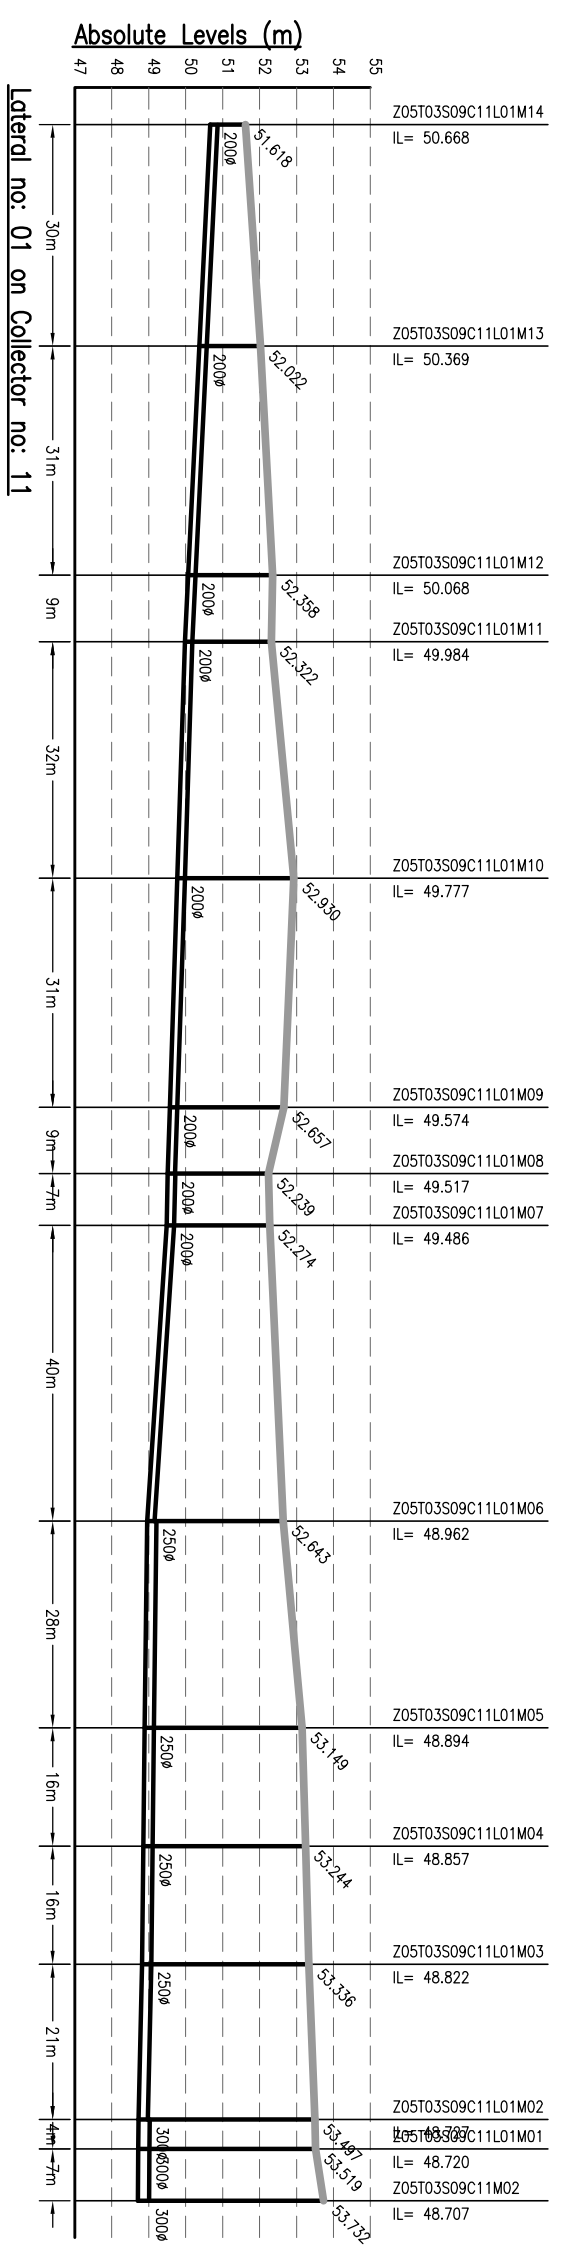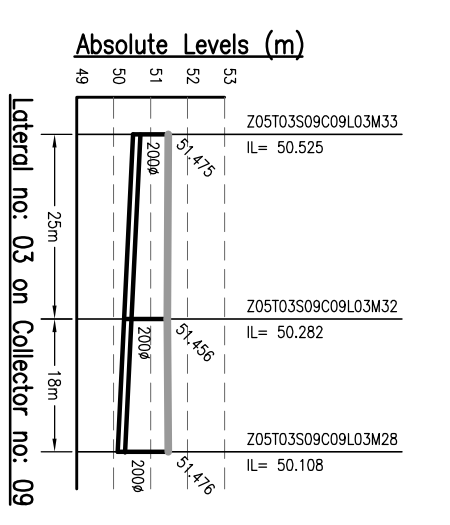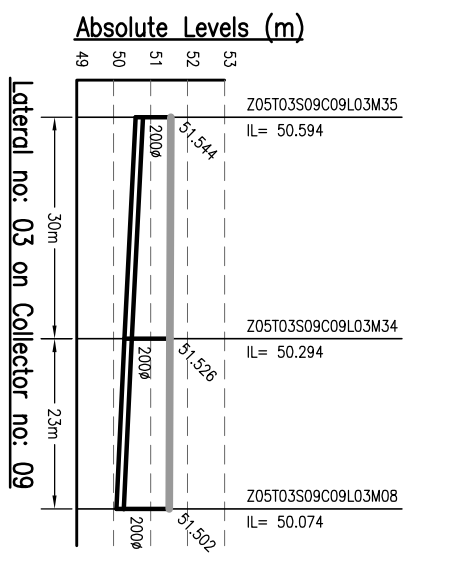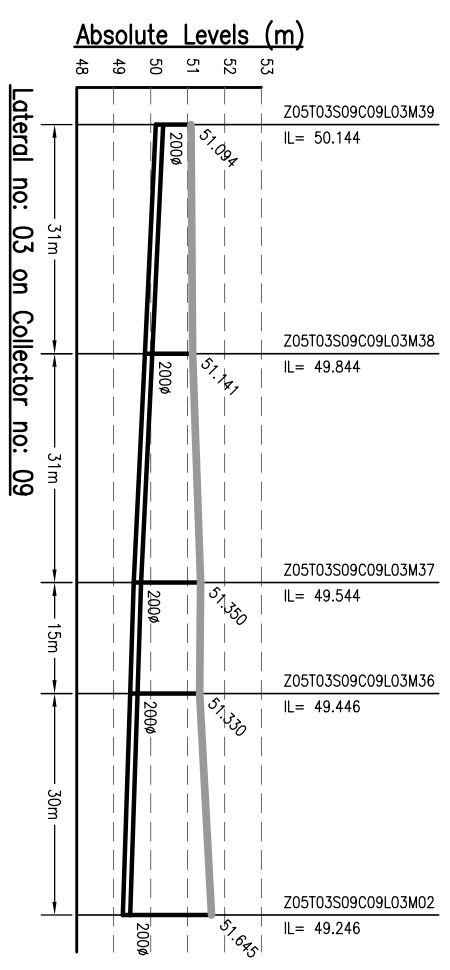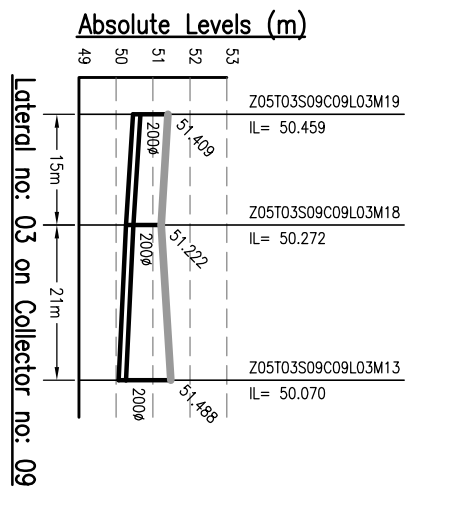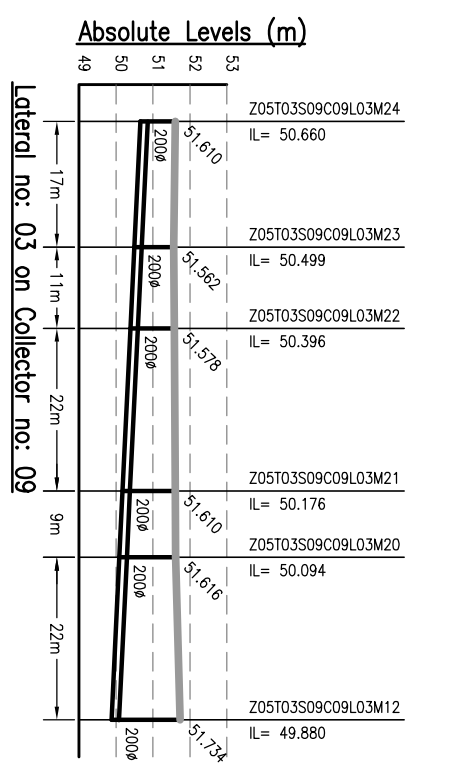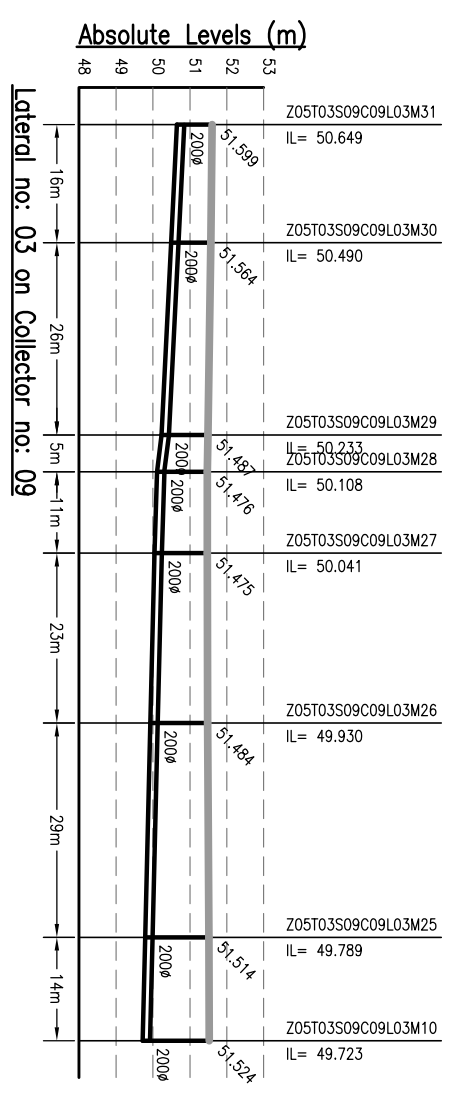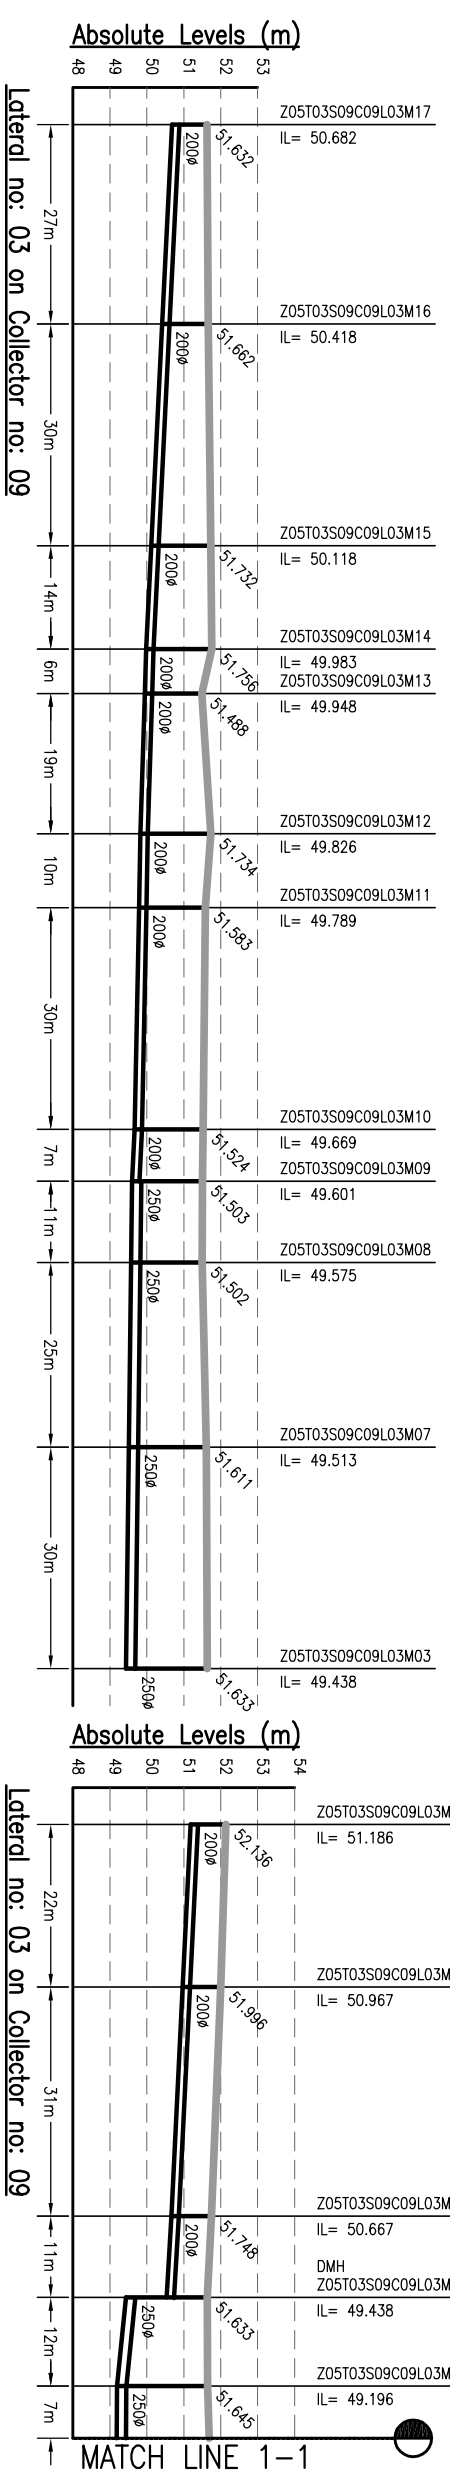

MATCH LINE 1-1  
REF DRG. NO. 1092.01-PH-Z5-T3-L-14

- NOTES:-**
1. THIS DRAWING IS TO BE READ IN CONJUNCTION WITH ALL OTHER RELEVANT DRAWINGS. ANY DISCREPANCIES, ERRORS OR OMISSIONS TO BE BROUGHT TO THE ATTENTION OF CONSULTANTS
  2. ALL DIMENSIONS TO BE CHECKED BEFORE COMMENCEMENT OF WORK ON SITE
  3. UNDER NO CIRCUMSTANCES SHOULD DIMENSIONS BE SCALED FROM THIS DRAWING.
  4. REFER DRAWING NO. TO 491 & 1092.01-PH-S-01 TO 491 FOR LOCATION OF MANHOLE AND OTHER DETAILS.

Drawing Base Reference:-  
**PMC WORK ORDER 3489, DATED 15 DECEMBER 2009.**

REV	DATE	NAME	DESCRIPTION	CHKD
00	MAY'13	AH	DRAFT DPR SUBMISSION	RP

**AMENDMENTS**

**NOTICES:-**  
THIS DRAWING IS PROPERTY OF MEINHARDT (SINGAPORE) PTE. LTD. IT IS TO BE USED ONLY FOR THE PROJECT AND NOT TO BE REPRODUCED OR COPIED IN ANY MANNER WITHOUT THE WRITTEN PERMISSION OF MEINHARDT (SINGAPORE) PTE. LTD. PART OR WHOLE IS NOT PERMITTED.

CLIENT:-

**BIHAR URBAN INFRASTRUCTURE DEVELOPMENT CORPORATION**

303 Marina Tower, 10th Floor, 100-0101, Singapore.  
Phone: +65 67201001, Fax: +65 67201033  
Website: [www.bidc.govt.nic.in](http://www.bidc.govt.nic.in)

PROJECT:-  
**PREPARATION OF DETAILED PROJECT REPORTS (DPRS) & BID DOCUMENTS:  
TENDERING FOR EXECUTION,  
CONSTRUCTION SUPERVISION &  
QUALITY CONTROL OF SEWERAGE &  
DRAINAGE PROJECTS OF PATNA UNDER JNNURM**

CONSULTANT:-














**MEINHARDT**

MEINHARDT (SINGAPORE) PTE. LTD.  
A-8, Sector-16, Noida-201301, India  
P.O.:- +91 120 2516165, Fax No.:- +91 120 2515745  
[www.meinhardtgroup.com](http://www.meinhardtgroup.com), Email:- [info@meinhardtindia.com](mailto:info@meinhardtindia.com)

DRAWING TITLE  
**L-SECTION OF LATERAL ZONE-5, TRUNK-3 (STP)**  
(PART - 13 OF 21)

PURPOSE OF ISSUE	SHEET SIZE: A3
DRAWN	DATE OF FIRST ISSUE
CHECKED	DATE OF SECOND ISSUE
APPROVED	DATE OF THIRD ISSUE

JOB NO. 1092.01  
DISCIPLINE PH  
DRAWING NO. Z5-T3-L-13  
REVISION 00

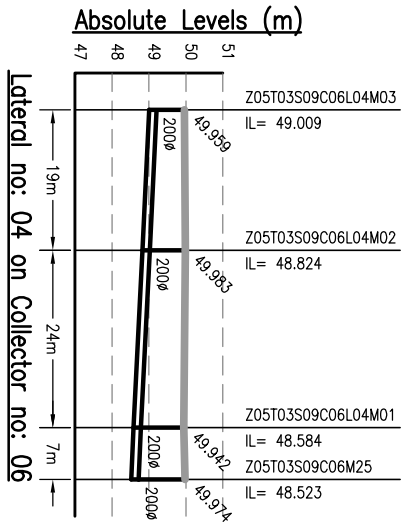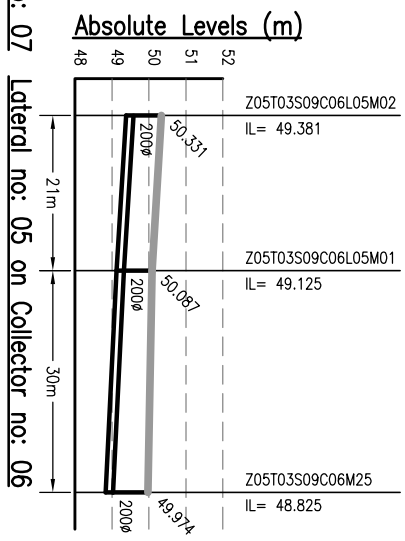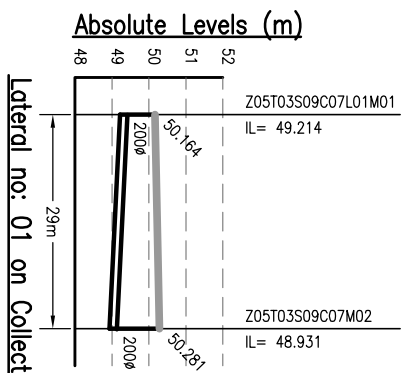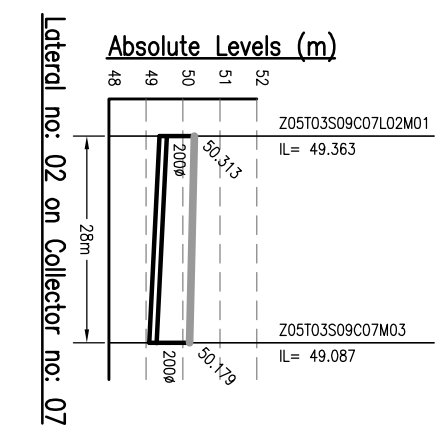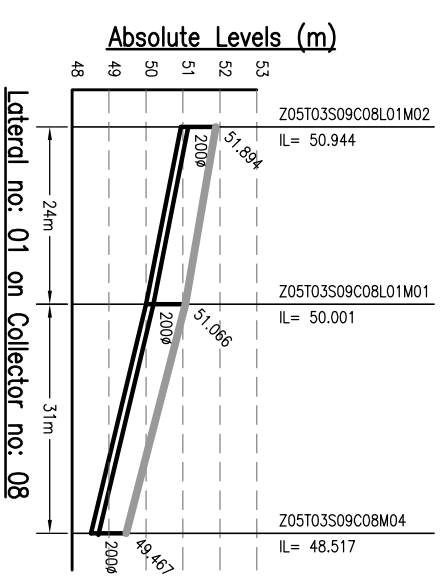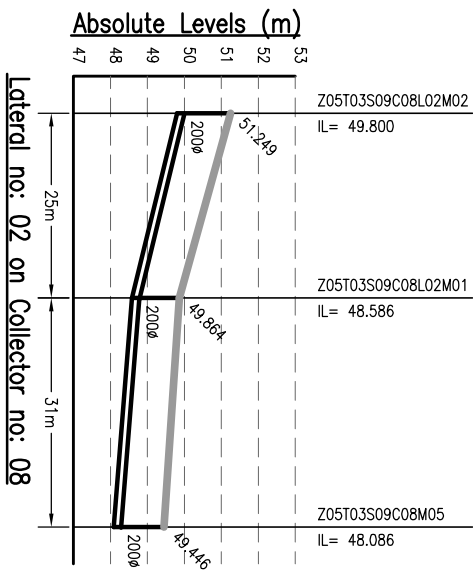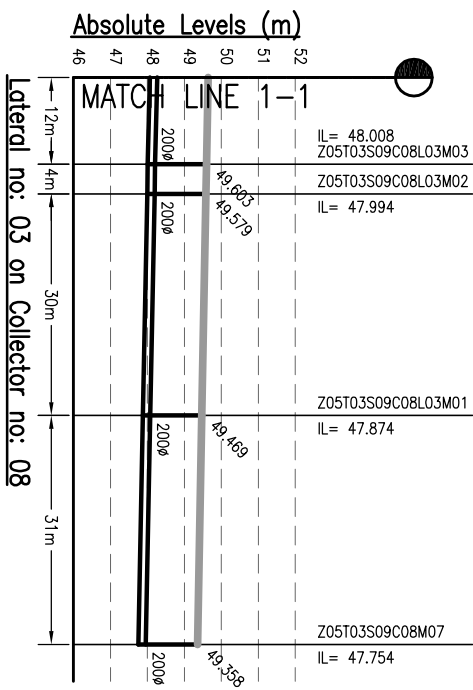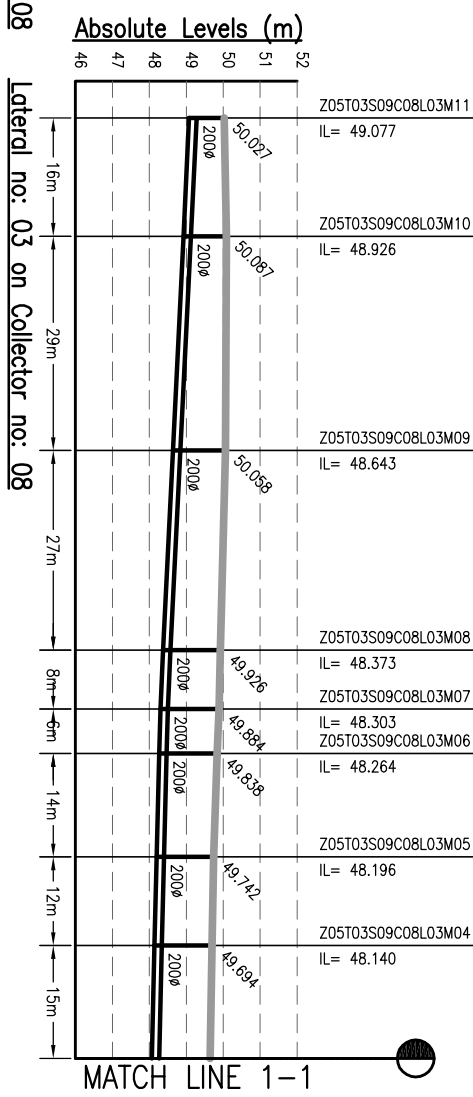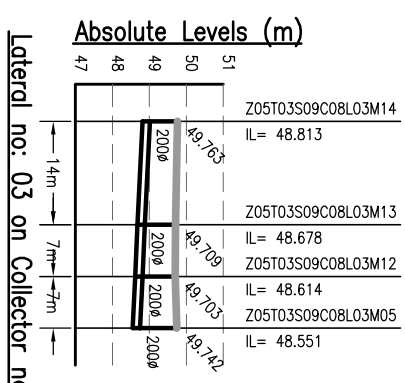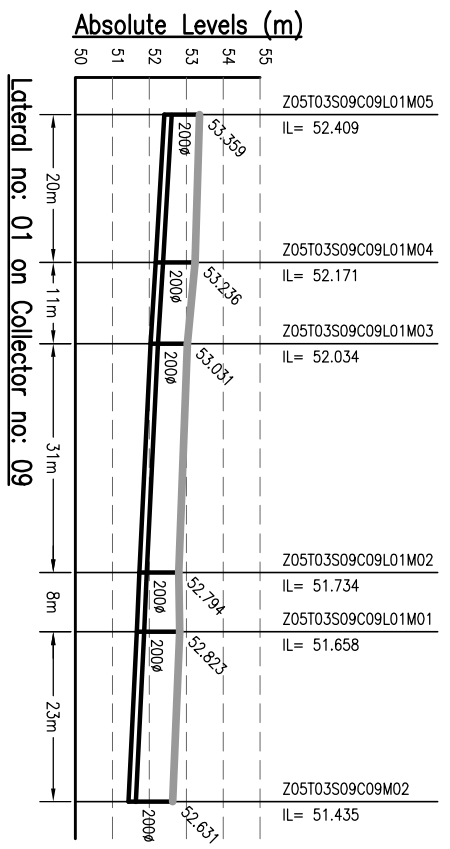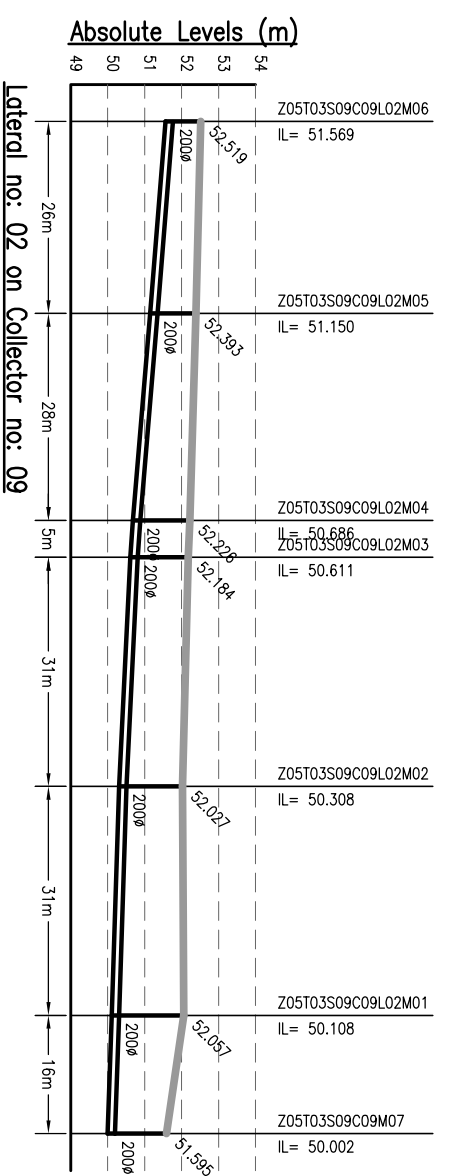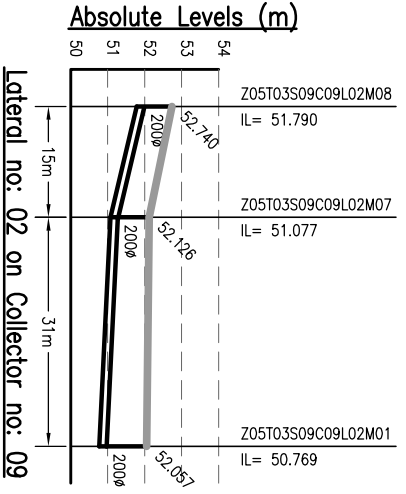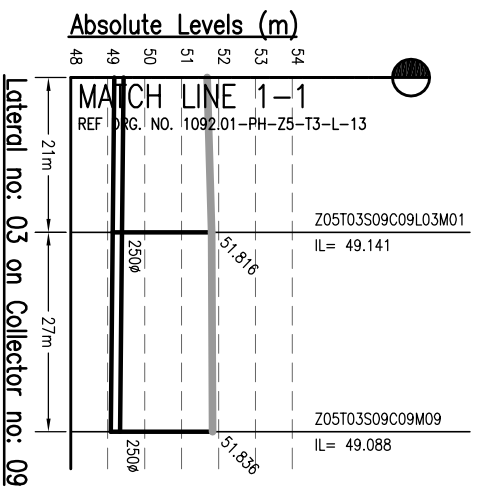

- NOTES:-**
1. THIS DRAWING IS TO BE READ IN CONJUNCTION WITH ALL OTHER RELEVANT DRAWINGS. ANY DISCREPANCIES, ERRORS OR OMISSIONS TO BE BROUGHT TO THE ATTENTION OF CONSULTANTS
  2. ALL DIMENSIONS TO BE CHECKED BEFORE COMMENCEMENT OF WORK ON SITE
  3. UNDER NO CIRCUMSTANCES SHOULD DIMENSIONS BE SCALED FROM THIS DRAWING.
  4. REFER DRAWING NO. TO 491 & 1092.01-PH-Z5-T3-L-01 TO 491 FOR LOCATION OF MANHOLE AND OTHER DETAILS.

Drawing Base Reference:-  
**PMC WORK ORDER 3489, DATED 15 DECEMBER 2009.**

REV	DATE	NAME	DESCRIPTION	CHKD
00	MAY'13	AH	DRAFT DPR SUBMISSION	RP

**AMENDMENTS**

**NOTICES:-**

THIS DRAWING IS PROPERTY OF MEINHARDT (SINGAPORE) PTE. LTD. IT IS TO BE USED ONLY FOR THE PROJECT AND NOT TO BE REPRODUCED, COPIED, OR TRANSMITTED IN ANY FORM OR BY ANY MEANS, ELECTRONIC OR MECHANICAL, WITHOUT THE WRITTEN PERMISSION OF MEINHARDT (SINGAPORE) PTE. LTD.

CLIENT:-

**BIHAR**  
URBAN INFRASTRUCTURE DEVELOPMENT CORPORATION

303, Mahara Tower, 10th Floor, 10th Avenue, Patna-800 001, Bihar, India  
Phone: +91 225 2515745, Fax: +91 225 2515745  
Website: [www.bidc.gov.in](http://www.bidc.gov.in)

PROJECT:-  
**PREPARATION OF DETAILED PROJECT REPORTS (DPRs) & BID DOCUMENTS;**  
TENDERING FOR EXECUTION;  
CONSTRUCTION SUPERVISION & QUALITY CONTROL OF SEWERAGE & DRAINAGE PROJECTS OF PATNA UNDER JNNURM

CONSULTANT:-

**MEINHARDT**  
MEINHARDT (SINGAPORE) PTE. LTD.  
A-8, Sector-16, Noida-201301, India  
P.O.:- 491 120 2516165, Fax No.:- +91 120 2515745  
[www.meinhardtgroup.com](http://www.meinhardtgroup.com), Email:- [info@meinhardtindia.com](mailto:info@meinhardtindia.com)

DRAWING TITLE  
**SEWERAGE**  
**L-SECTION OF LATERAL**  
**ZONE-5, TRUNK-3 (STP)**  
(PART - 14 OF 21)

DISCIPLINE	DATE OF FIRST ISSUE	SCALE
PH	MAY 2013	H-1000, V-200









PURPOSE OF ISSUE  
DRAFT DETAILED PROJECT REPORT

BY	DATE OF FIRST ISSUE
AH	MAY 2013
JR	MAY 2013
RP	MAY 2013

CHECKED  
DESIGNED  
DRAWN

APPROVED  
JOB NO. 1092.01  
DISCIPLINE PH  
DRAWING NO. Z5-T3-L-14  
REVISION 00



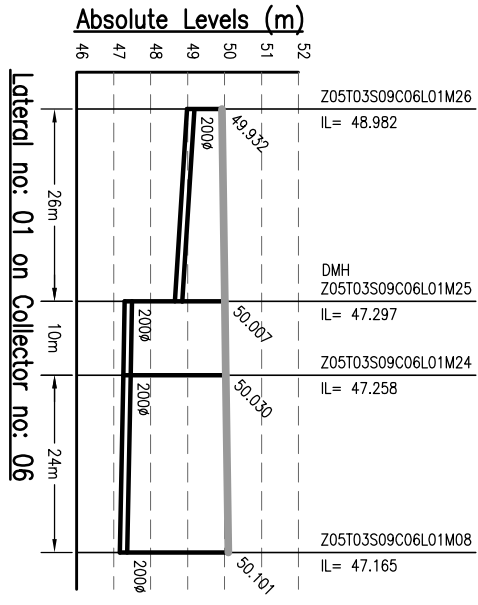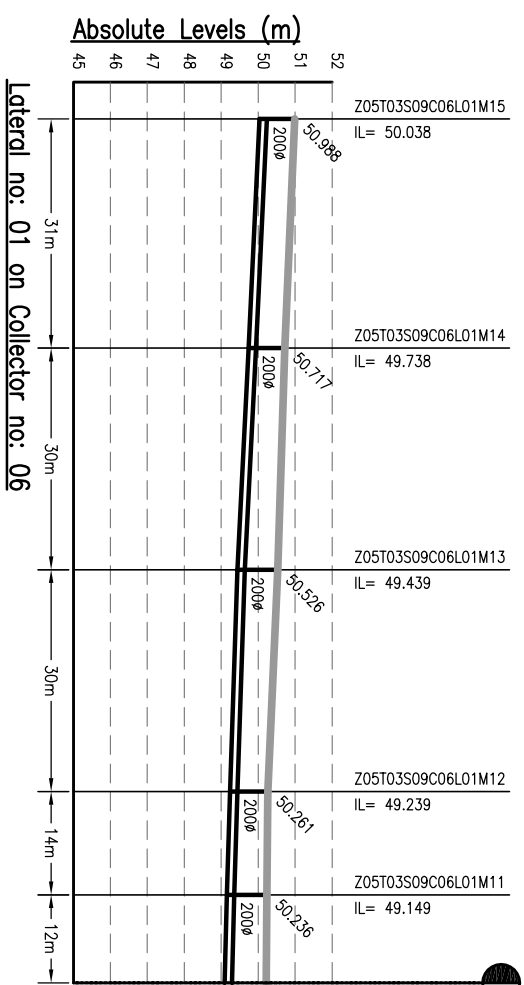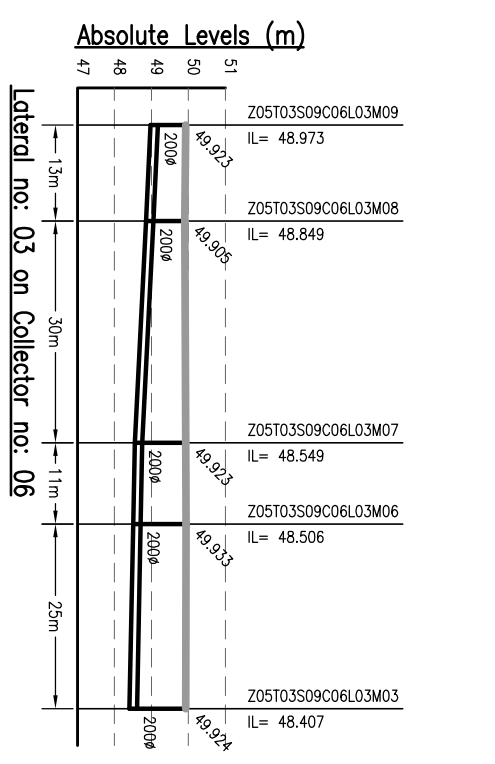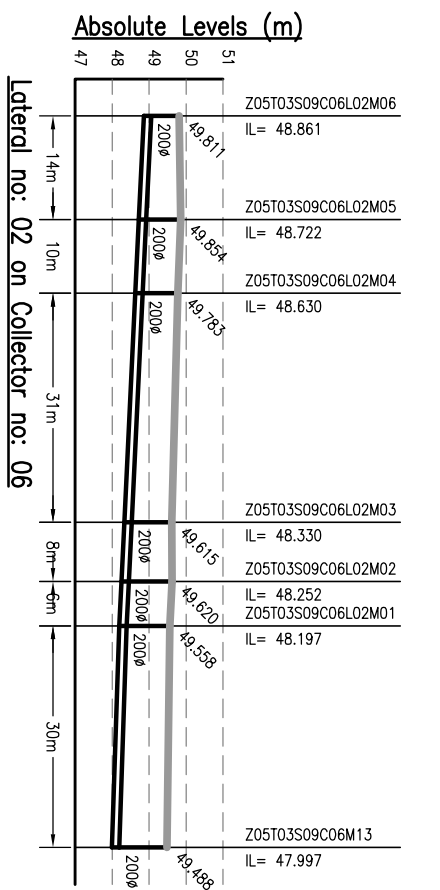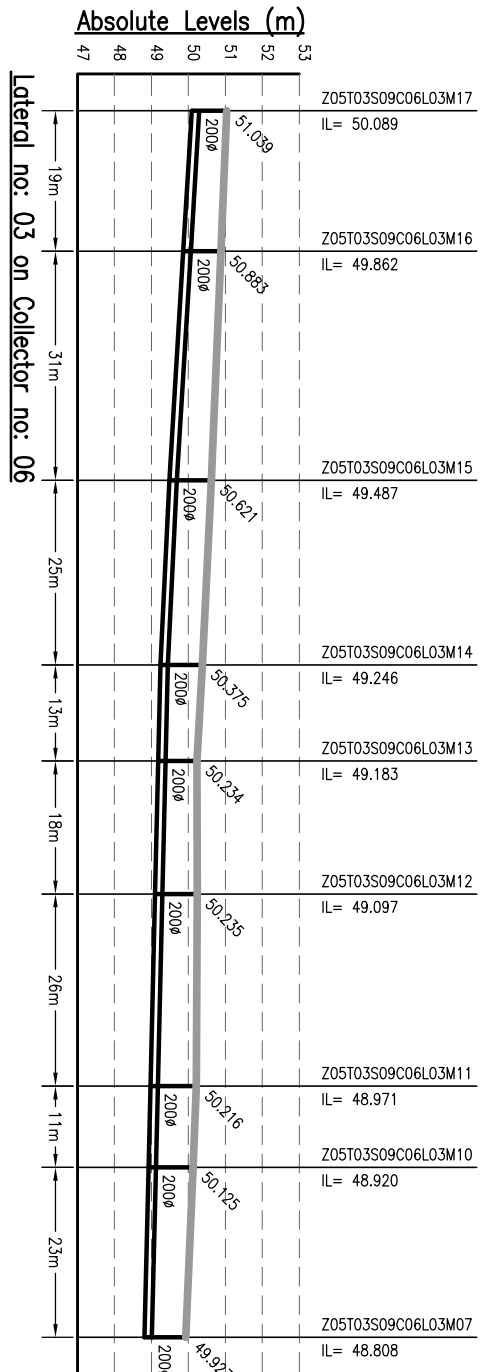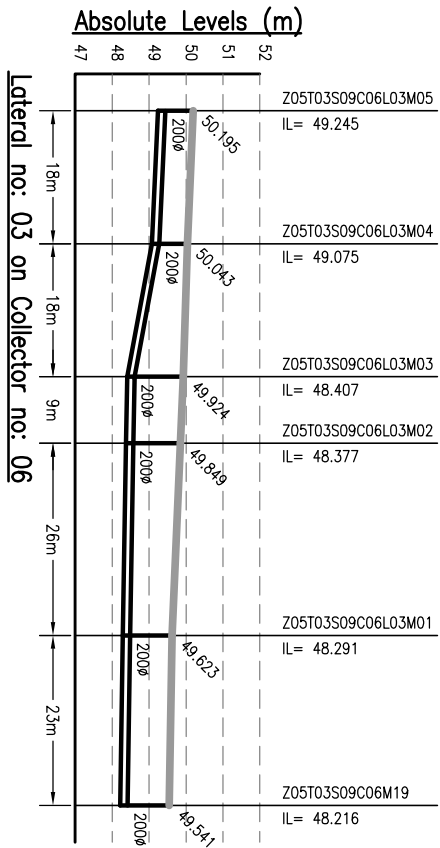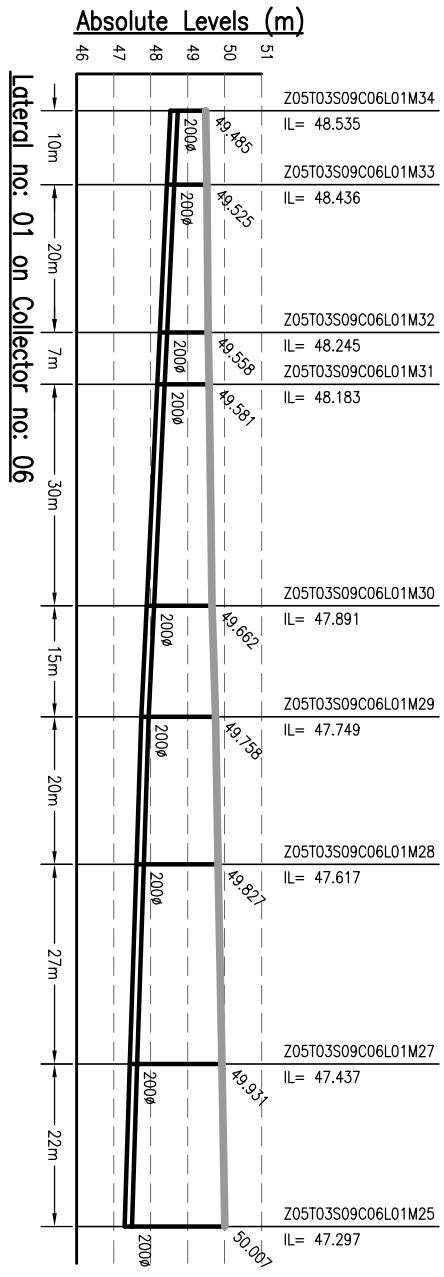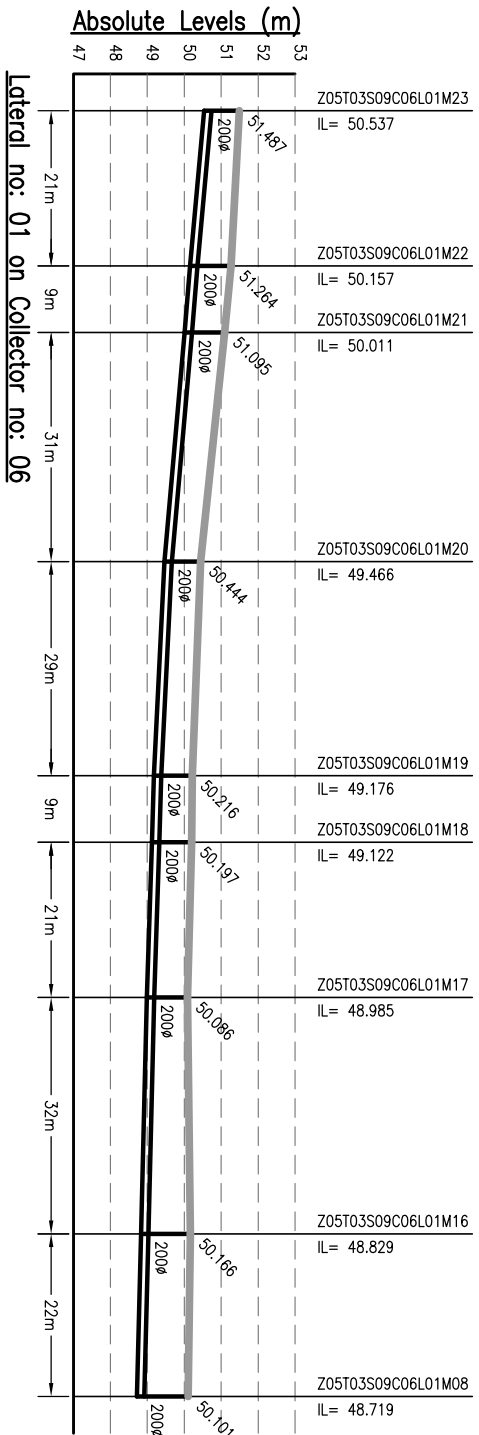

MATCH LINE 1-1  
REF DRG. NO. 1092.01-PH-Z5-T3-L-16

- NOTES:-**
1. THIS DRAWING IS TO BE READ IN CONJUNCTION WITH ALL OTHER RELEVANT DRAWINGS. ANY DISCREPANCIES, ERRORS OR OMISSIONS TO BE BROUGHT TO THE ATTENTION OF CONSULTANTS
  2. ALL DIMENSIONS TO BE CHECKED BEFORE COMMENCEMENT OF WORK ON SITE
  3. UNDER NO CIRCUMSTANCES SHOULD DIMENSIONS BE SCALED FROM THIS DRAWING.
  4. REFER DRAWING NO. TO 491 & 1092.01-PH-S-01 TO 491 FOR LOCATION OF MANHOLE AND OTHER DETAILS.

Drawing Base Reference:-  
**PMC WORK ORDER 3489, DATED 15 DECEMBER 2009.**

REV	DATE	NAME	DESCRIPTION	CHKD
00	MAY'13	AH	DRAFT DPR SUBMISSION	RP

**AMENDMENTS**

**NOTICES:-**  
THIS DRAWING IS PROPERTY OF MEINHARDT (SINGAPORE) PTE. LTD. AND IS NOT TO BE REPRODUCED OR TRANSMITTED IN ANY FORM OR BY ANY MEANS, ELECTRONIC OR MECHANICAL, INCLUDING PHOTOCOPYING, RECORDING, OR BY ANY INFORMATION STORAGE AND RETRIEVAL SYSTEM, WITHOUT THE WRITTEN PERMISSION OF MEINHARDT (SINGAPORE) PTE. LTD.

**CLIENT:-**

**BIHAR URBAN INFRASTRUCTURE DEVELOPMENT CORPORATION**

303, Marina Tower, Sector 16, Gurgaon, Haryana, India  
Ph: +91 120 2516165, Fax: +91 120 2515745  
Website: [www.bidc.gov.in](http://www.bidc.gov.in)

**PROJECT:-**  
PREPARATION OF DETAILED PROJECT REPORTS (DPRs) & BID DOCUMENTS;  
TENDERING FOR SUPERVISION & QUALITY CONTROL OF SEWERAGE & DRAINAGE PROJECTS OF PATNA UNDER JNNURM

**CONSULTANT:-**












**MEINHARDT**  
MEINHARDT (SINGAPORE) PTE. LTD.  
A-8, Sector-16, Noida-201301, India  
Ph: +91 120 2516165, Fax: +91 120 2515745  
www.meinhardtgroup.com, Email: [info@meinhardtindia.com](mailto:info@meinhardtindia.com)

**DRAWING TITLE**  
SEWERAGE L-SECTION OF LATERAL ZONE-5, TRUNK-3 (STP) (PART - 15 OF 21)

DISCIPLINE	DATE OF FIRST ISSUE	SCALE
DESIGNED	MAY 2013	H-1000, V-200
CHECKED	MAY 2013	
APPROVED	MAY 2013	

**JOB NO.** 1092.01  
**PH** Z5-T3-L-15  
**REVISION** 00



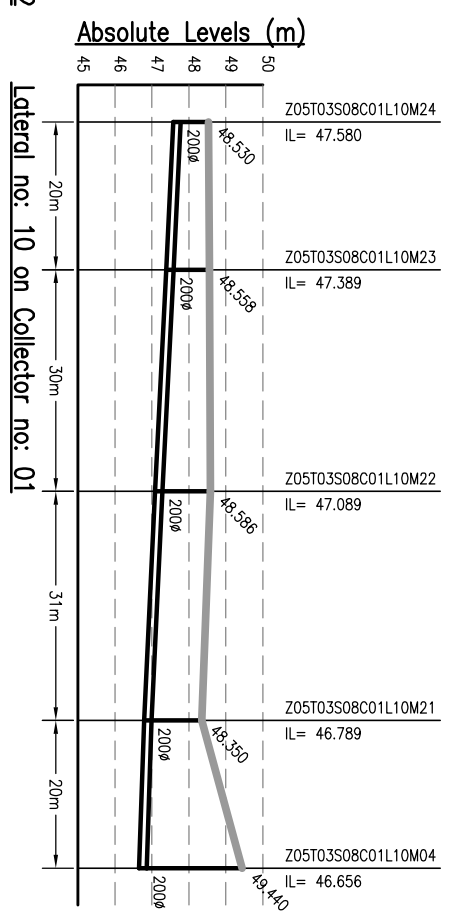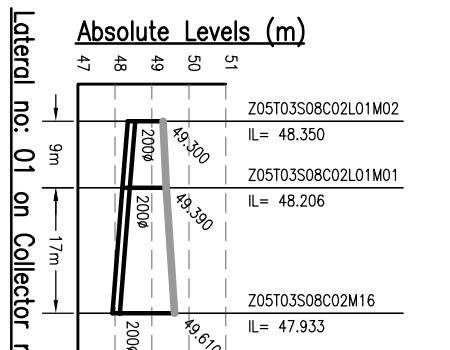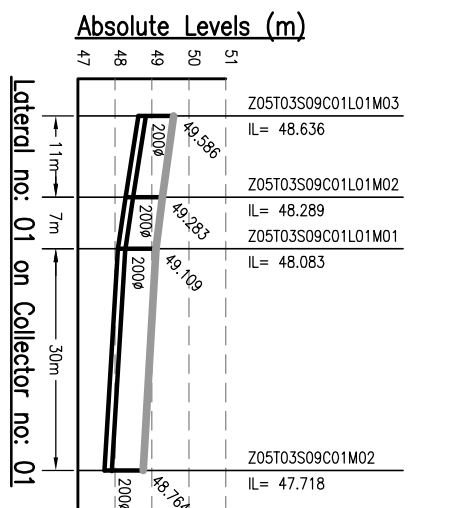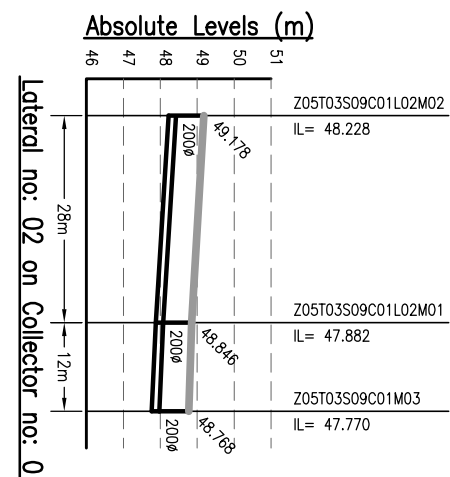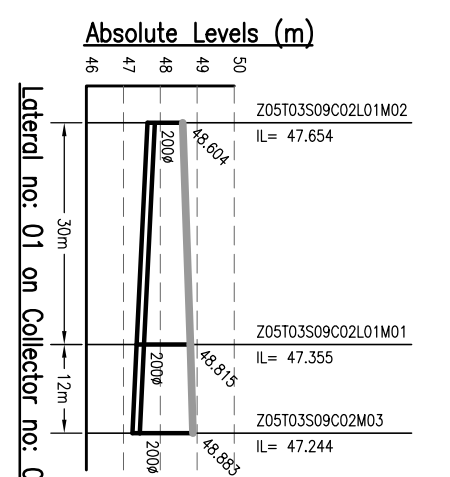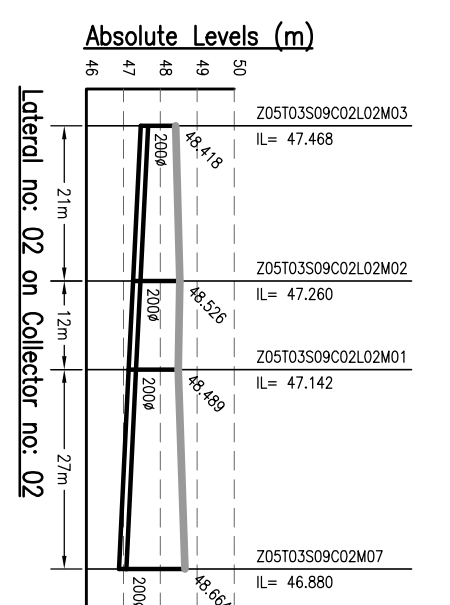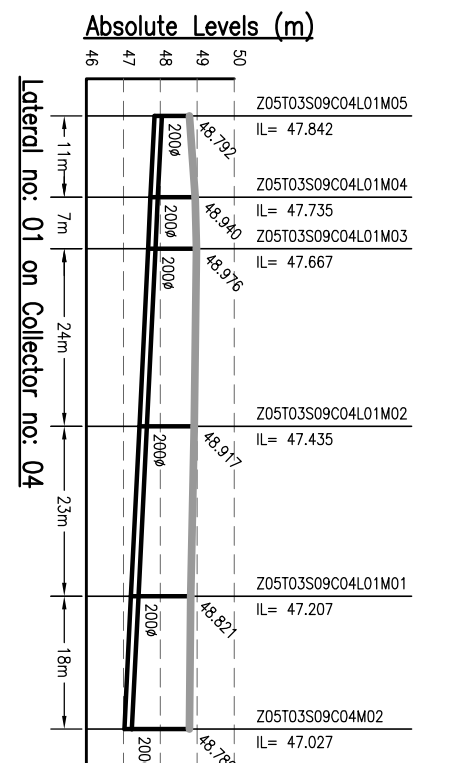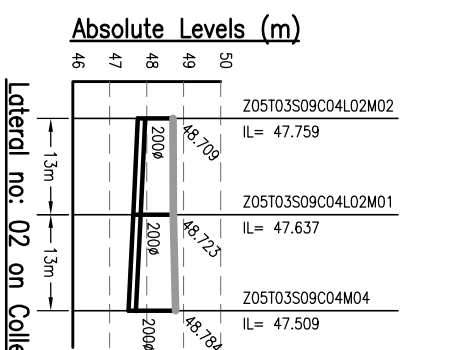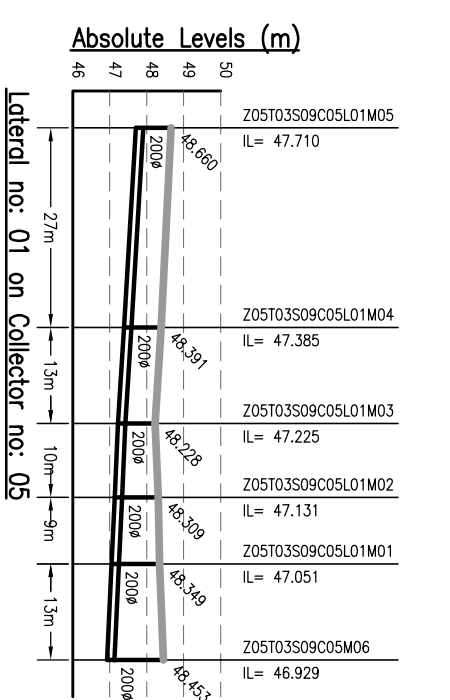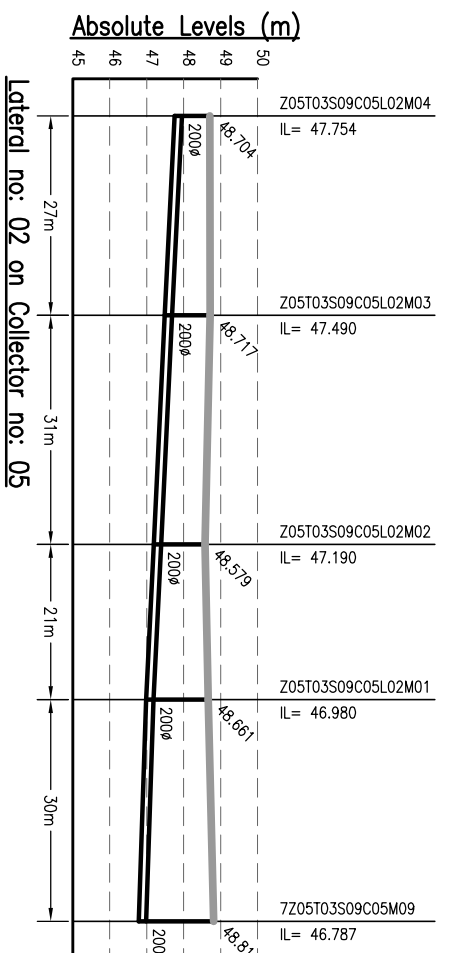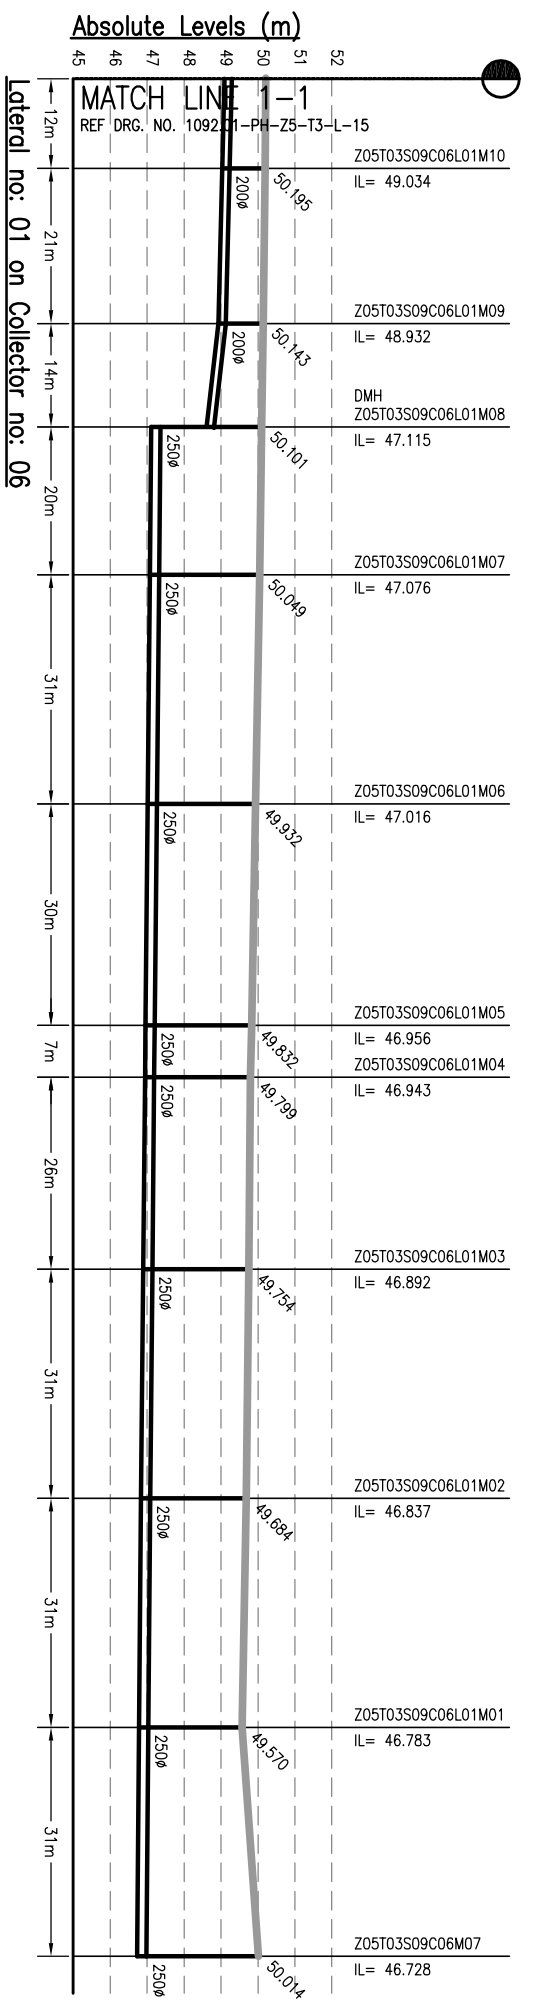

- NOTES:-**
1. THIS DRAWING IS TO BE READ IN CONJUNCTION WITH ALL OTHER RELEVANT DRAWINGS. ANY DISCREPANCIES, ERRORS OR OMISSIONS TO BE BROUGHT TO THE ATTENTION OF CONSULTANTS
  2. ALL DIMENSIONS TO BE CHECKED BEFORE COMMENCEMENT OF WORK ON SITE
  3. UNDER NO CIRCUMSTANCES SHOULD DIMENSIONS BE SCALED FROM THIS DRAWING.
  4. REFER DRAWING NO. TO 491 & 1092.01-PH-Z5-T3-L-01 TO 491 FOR LOCATION OF MANHOLE AND OTHER DETAILS.

Drawing Base Reference:-  
**PMC WORK ORDER 3489, DATED 15 DECEMBER 2009.**

REV	DATE	NAME	DESCRIPTION	CHKD
00	MAY'13	AH	DRAFT DPR SUBMISSION	RP

**AMENDMENTS**

**NOTICES:-**  
 THIS DRAWING IS PROPERTY OF MEINHARDT (SINGAPORE) PTE. LTD. AND IS NOT TO BE REPRODUCED OR TRANSMITTED IN ANY FORM OR BY ANY MEANS, ELECTRONIC OR MECHANICAL, WITHOUT THE WRITTEN PERMISSION OF MEINHARDT (SINGAPORE) PTE. LTD. PART OR WHOLE IS NOT PERMITTED.

CLIENT:-

303, Marina Tower,  
 100, Bras Basah Road,  
 Singapore 189558  
 Phone: +65 (6) 2210101, Fax: +65 (6) 2210103  
 Website: [www.meinhardt.com](http://www.meinhardt.com)





PROJECT:-  
**PREPARATION OF DETAILED PROJECT REPORTS (DPRS) & BID DOCUMENTS;**  
**TENDERING FOR EXECUTION;**  
**CONSTRUCTION SUPERVISION & QUALITY CONTROL OF SEWERAGE & DRAINAGE PROJECTS OF PATNA UNDER JNNURM**

CONSULTANT:-  
**MEINHARDT**  
 MEINHARDT (SINGAPORE) PTE. LTD.  
 A-8, Sector-16, Noida-201301, India  
 P.h.: +91 120 2516165, Fax No.: +91 120 2515745  
 www.meinhardtdr.com, Email: [info@meinhardtdr.com](mailto:info@meinhardtdr.com)

DRAWING TITLE  
**SEWERAGE L-SECTION OF LATERAL ZONE-5, TRUNK-3 (STP)**  
 (PART - 16 OF 21)

DISCIPLINE	DATE OF FIRST ISSUE	SCALE
PH	MAY 2013	H-1000, V-200

JOB NO.	DISCIPLINE	DRAWING NO.	REVISION
1092.01	PH	Z5-T3-L-16	00

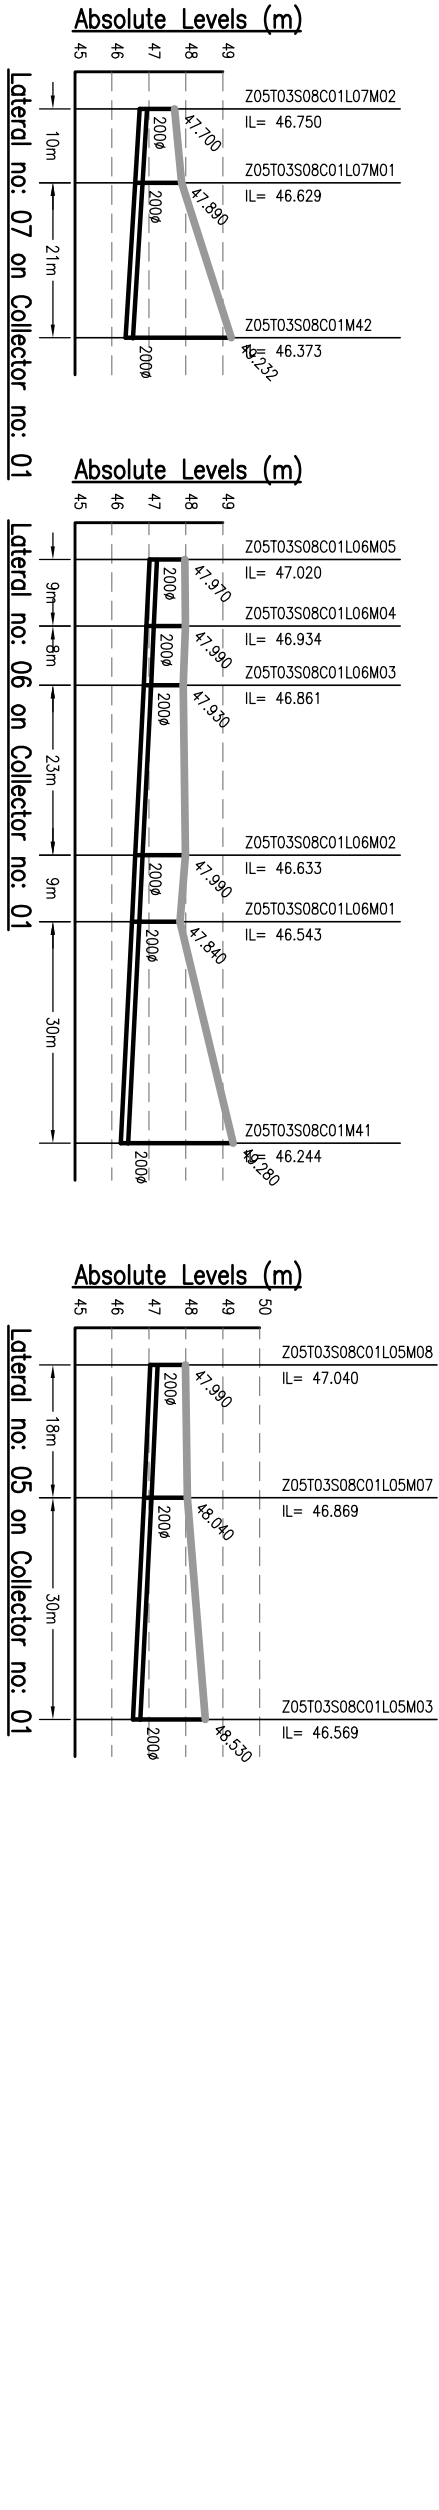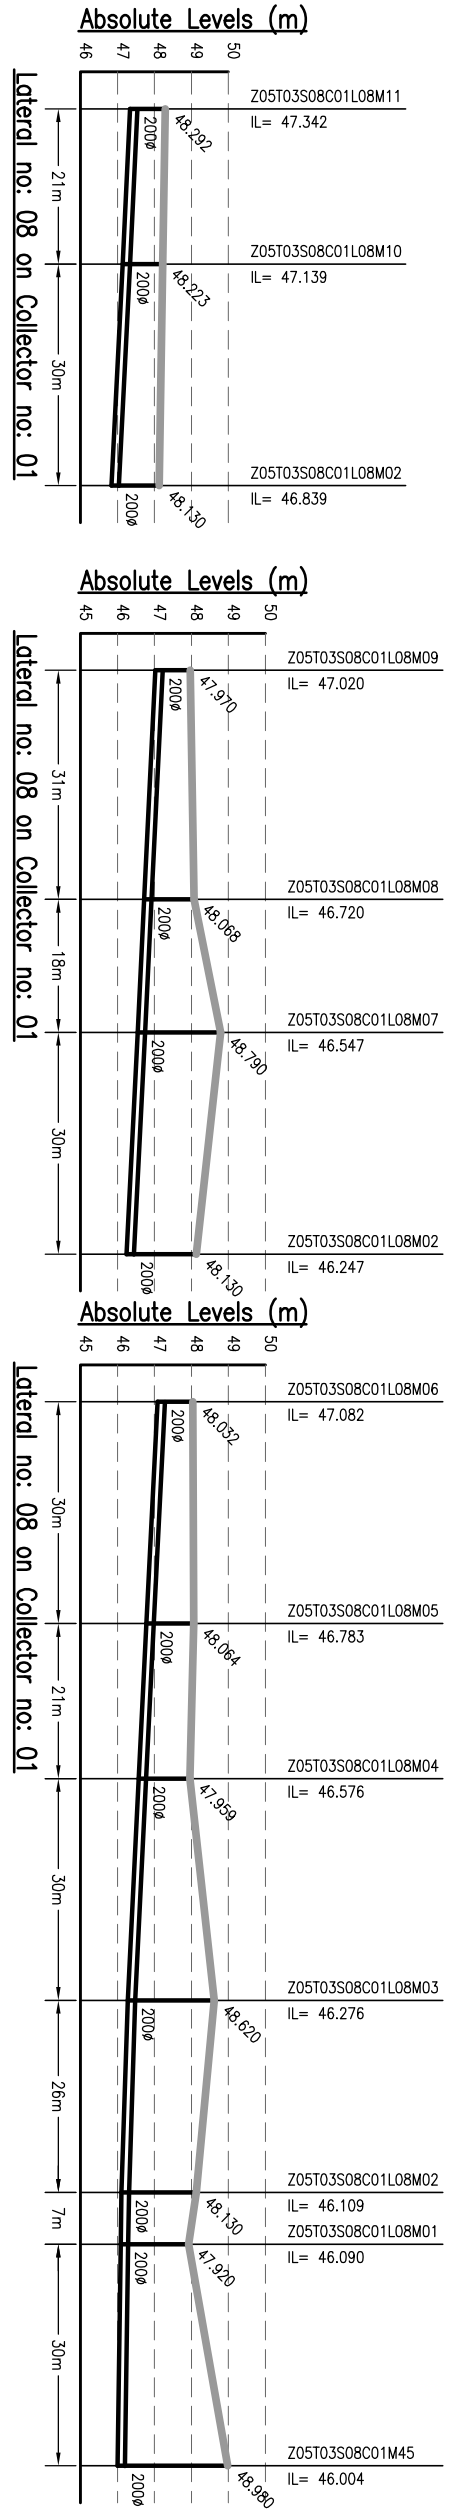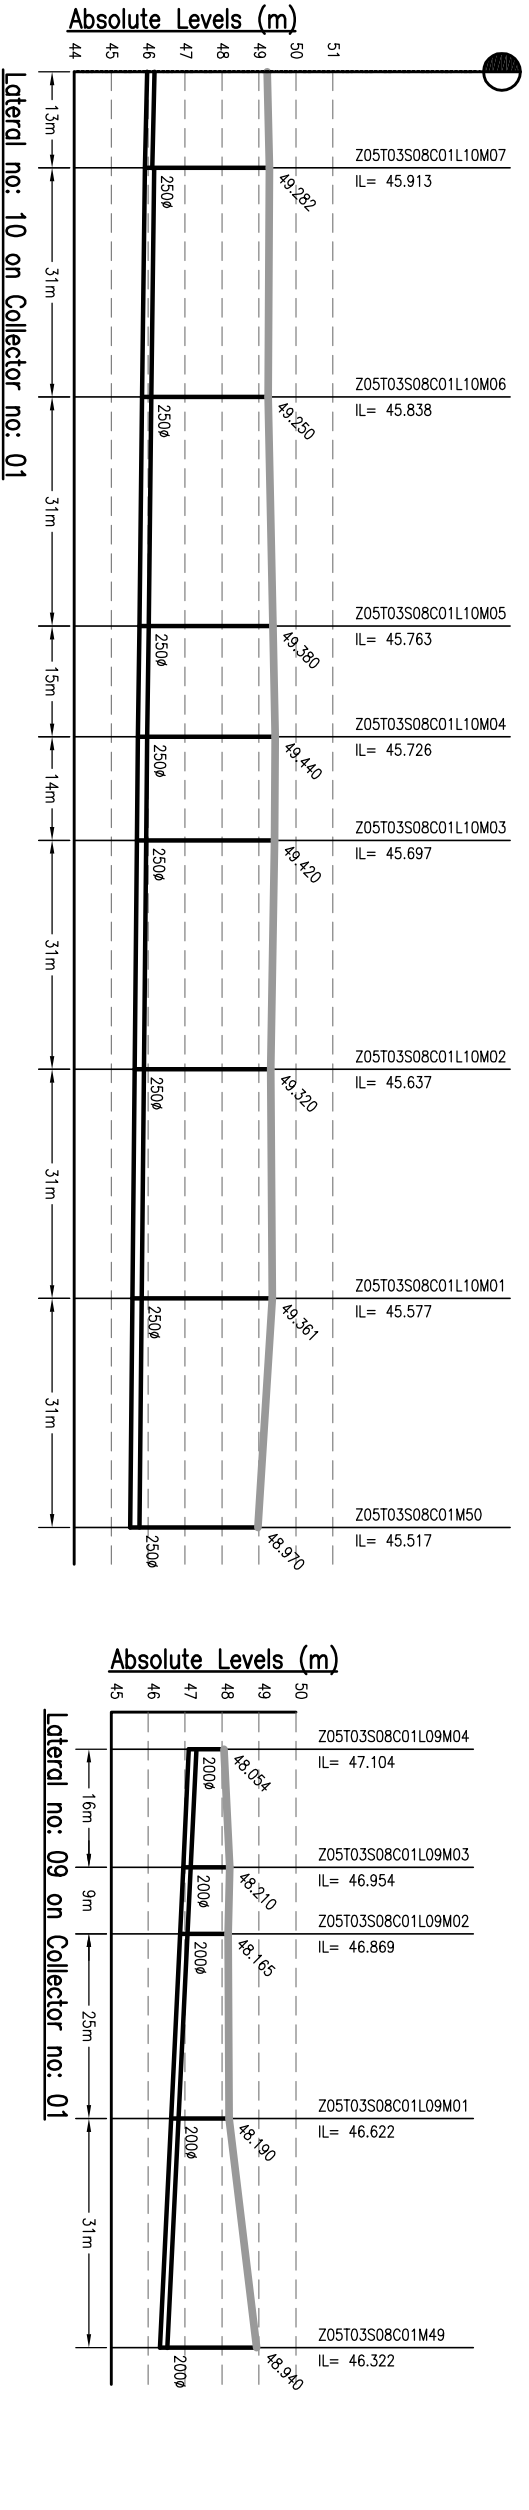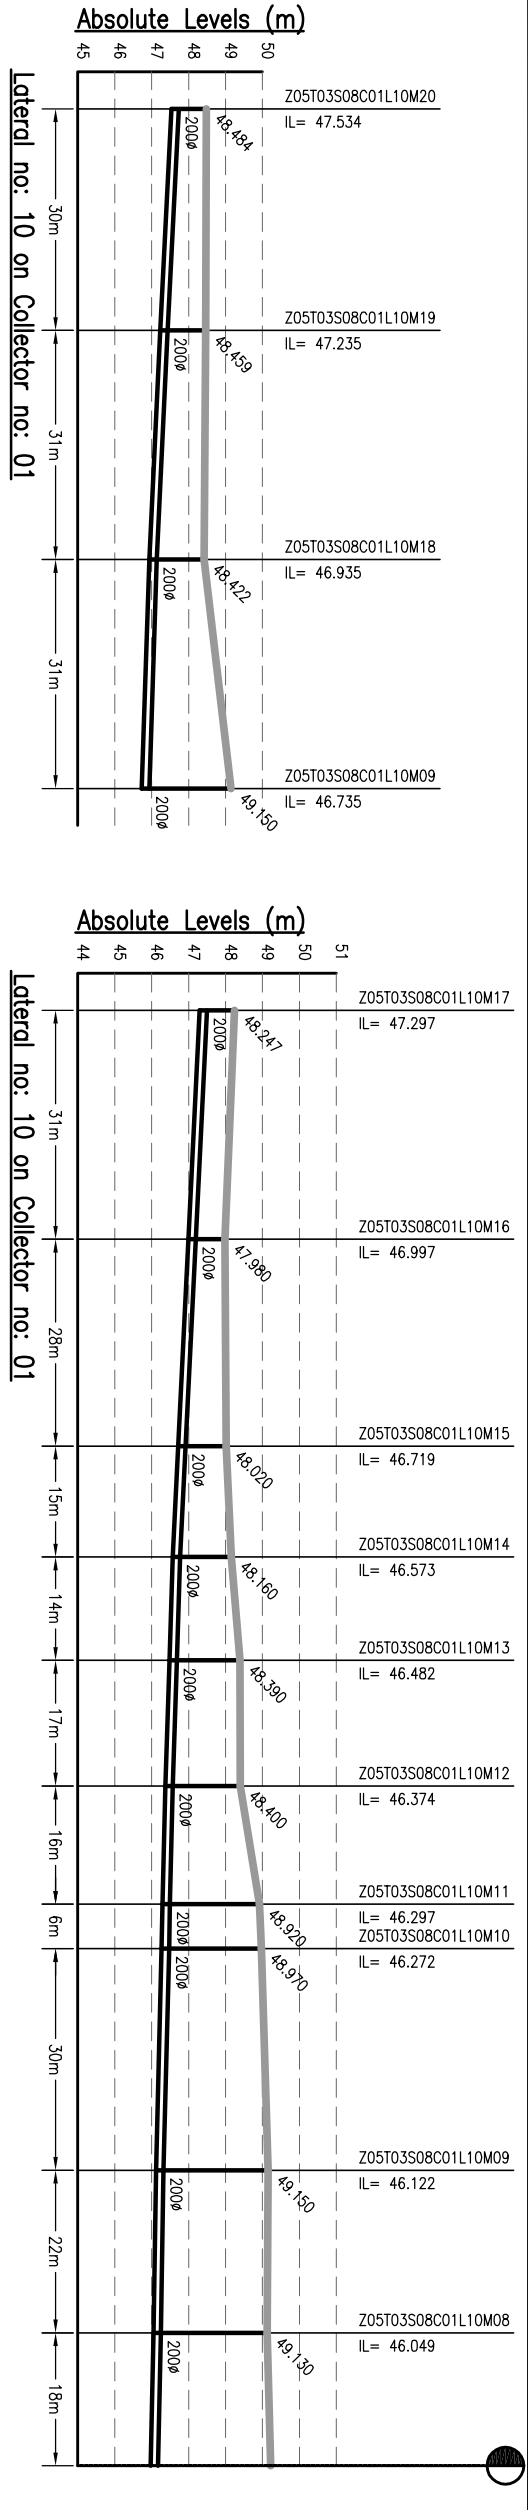

**NOTES:-**

1. THIS DRAWING IS TO BE READ IN CONJUNCTION WITH ALL OTHER RELEVANT DRAWINGS. ANY DISCREPANCIES, ERRORS OR OMISSIONS TO BE BROUGHT TO THE ATTENTION OF CONSULTANTS
2. ALL DIMENSIONS TO BE CHECKED BEFORE COMMENCEMENT OF WORK ON SITE
3. UNDER NO CIRCUMSTANCES SHOULD DIMENSIONS BE SCALED FROM THIS DRAWING.
4. REFER DRAWING NO. TO 491 & 1092.01-PH-S-01 TO 491 & FOR LOCATION OF MANHOLE AND OTHER DETAILS.

Drawing Base Reference:-  
**PMC WORK ORDER 3489, DATED 15 DECEMBER 2009.**

REV	DATE	NAME	DESCRIPTION	CHKD
00	MAY'13	AH	DRAFT DPR SUBMISSION	RP

**AMENDMENTS**

**NOTICES:-**

THIS DRAWING IS PROPERTY OF MEINHARDT (SINGAPORE) PTE. LTD. AND IS NOT TO BE REPRODUCED OR TRANSMITTED IN ANY FORM OR BY ANY MEANS, ELECTRONIC OR MECHANICAL, INCLUDING PHOTOCOPYING, RECORDING, OR BY ANY INFORMATION STORAGE AND RETRIEVAL SYSTEM, WITHOUT THE WRITTEN PERMISSION OF MEINHARDT (SINGAPORE) PTE. LTD.

CLIENT:-

303 Malacca Tower,  
 100, Bras Basah Road,  
 Singapore 189558  
 Phone: +65 6733 0101, Fax: +65 6733 22 01 03  
 Website: [www.meinhardt.com](http://www.meinhardt.com)

**BIHAR URBAN INFRASTRUCTURE DEVELOPMENT CORPORATION**

**PREPARATION OF DETAILED PROJECT REPORTS (DPRs) & BID DOCUMENTS;**

**TENDERING FOR EXECUTION;**

**CONSTRUCTION SUPERVISION & QUALITY CONTROL OF SEWERAGE & DRAINAGE PROJECTS OF PATNA UNDER JNNURM**











CONSULTANT:-

**MEINHARDT**

MEINHARDT (SINGAPORE) PTE. LTD.  
 A-8, Sector-16, Noida-201301, India  
 P.O.:- +91 120 2516165, Fax No.:- +91 120 2515745  
[www.meinhardtdr.com](http://www.meinhardtdr.com), Email:- [info@meinhardtdr.com](mailto:info@meinhardtdr.com)

DRAWING TITLE  
**SEWERAGE L-SECTION OF LATERAL ZONE-5, TRUNK-3 (STP)**  
 (PART - 17 OF 21)

DESIGNED	CHECKED	APPROVED	JOB NO.
AH	JR	CRR	1092.01
DATE OF FIRST ISSUE	DATE OF FIRST ISSUE	DATE OF FIRST ISSUE	DISCIPLINE
MAY 2013	MAY 2013	MAY 2013	PH
SCALE: H-1000, V-200	SHEET SIZE: A3	DRAWING NO.	REVISION
		Z5-T3-L-17	00

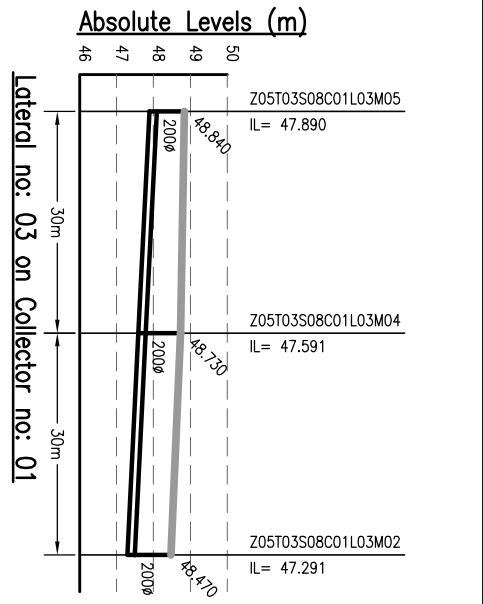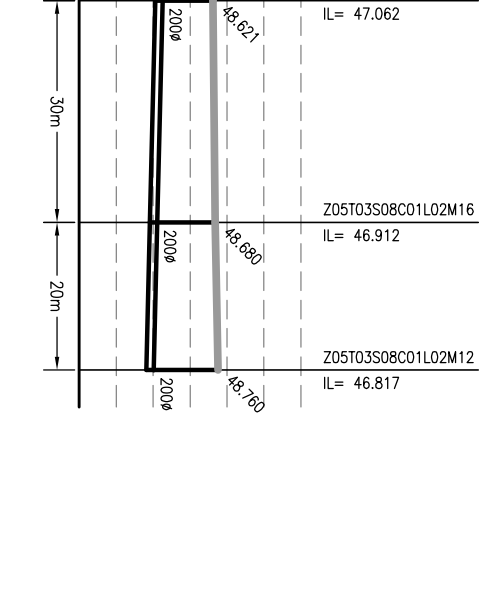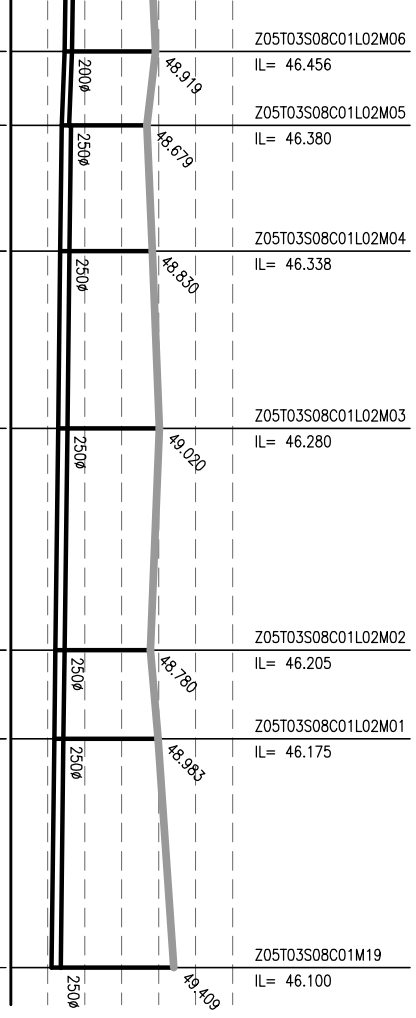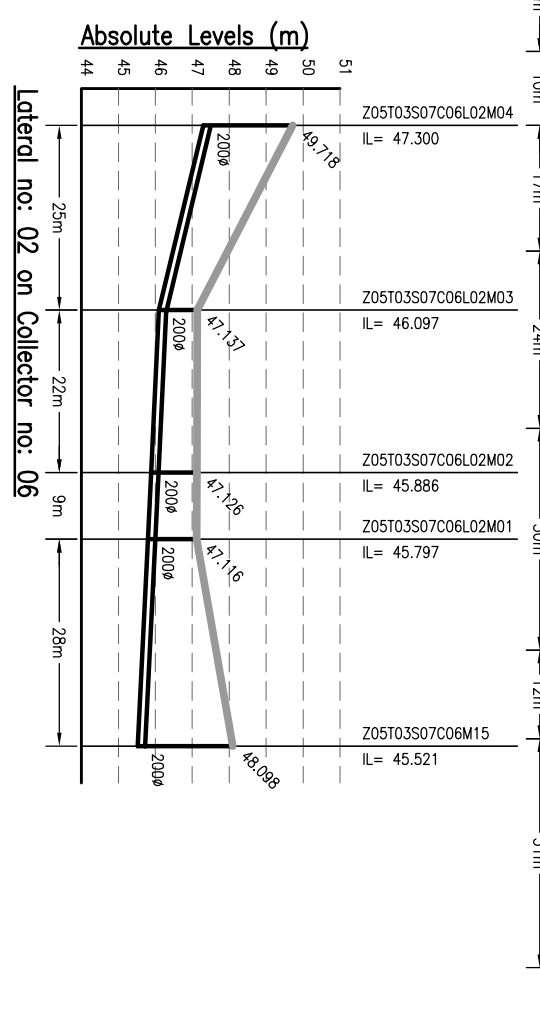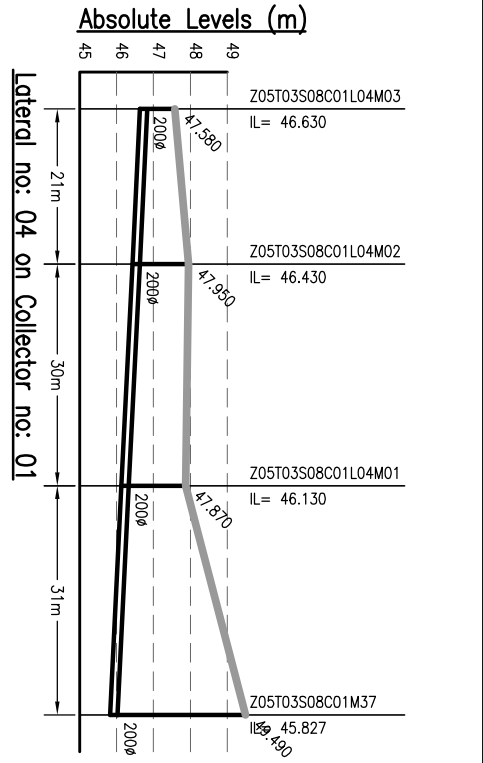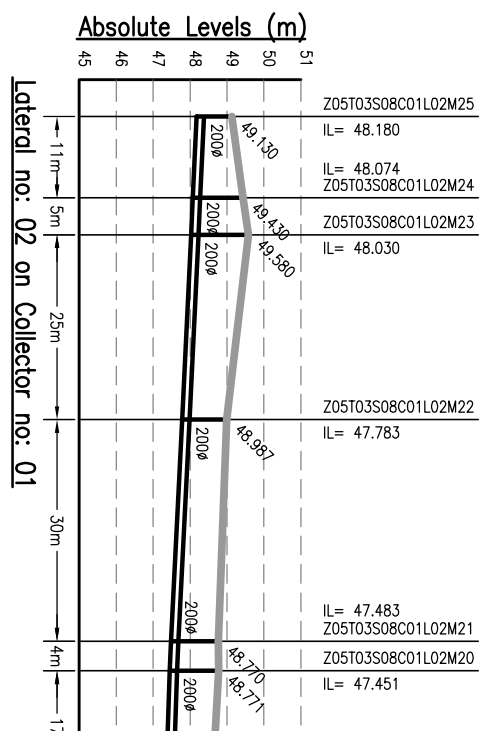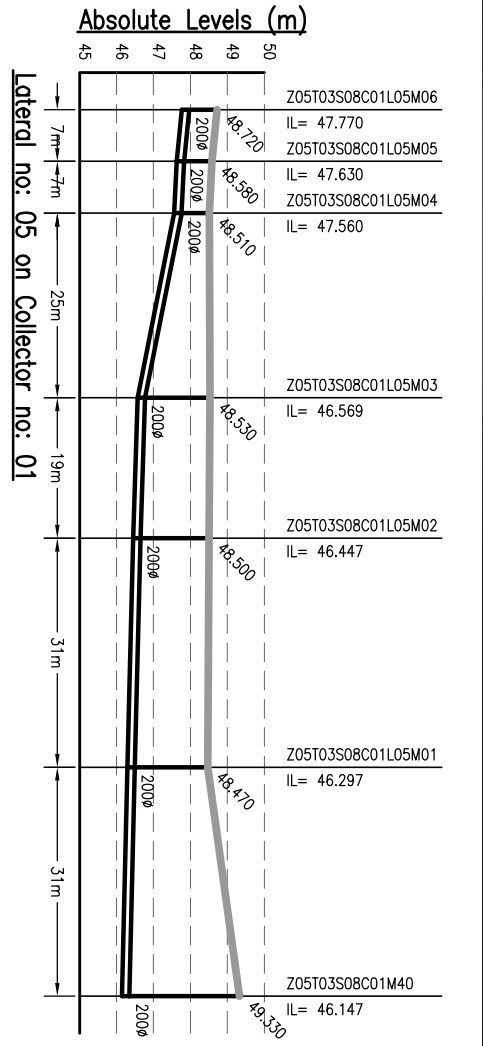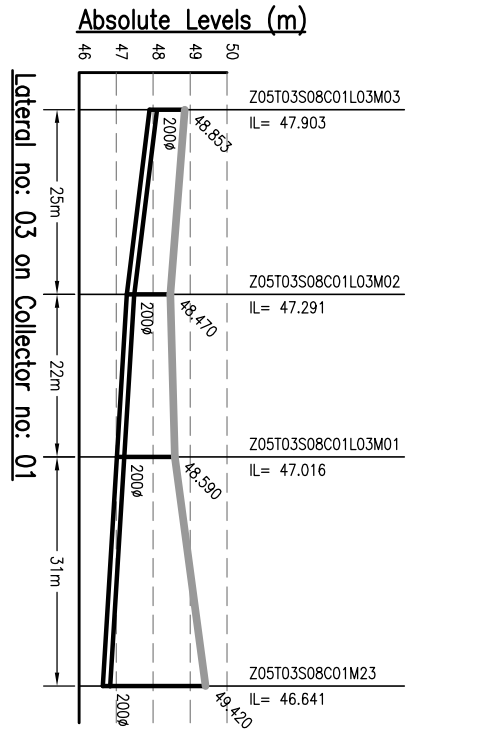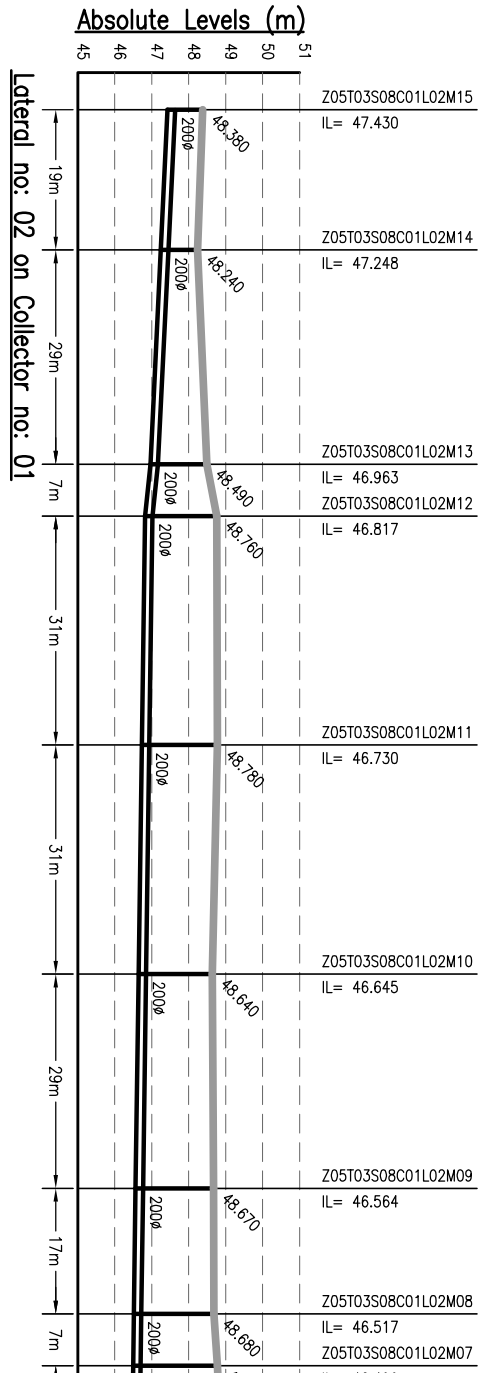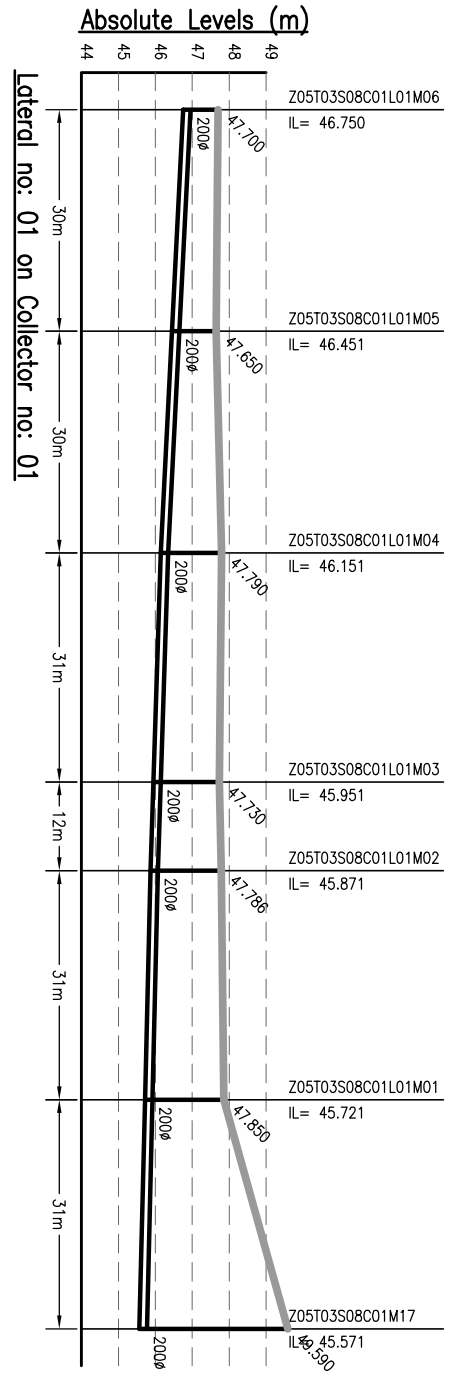

- NOTES:-**
1. THIS DRAWING IS TO BE READ IN CONJUNCTION WITH ALL OTHER RELEVANT DRAWINGS. ANY DISCREPANCIES, ERRORS OR OMISSIONS TO BE BROUGHT TO THE ATTENTION OF CONSULTANTS
  2. ALL DIMENSIONS TO BE CHECKED BEFORE COMMENCEMENT OF WORK ON SITE
  3. UNDER NO CIRCUMSTANCES SHOULD DIMENSIONS BE SCALED FROM THIS DRAWING.
  4. REFER DRAWING NO. TO 491 & 1092.01-PH-S-01 TO 491 FOR LOCATION OF MANHOLE AND OTHER DETAILS.

Drawing Base Reference:  
**PAC WORK ORDER 3499, DATED 15 DECEMBER 2009.**

REV	DATE	NAME	DESCRIPTION	CHKD
00	MAY'13	AH	DRAFT DPR SUBMISSION	RP

**NOTICES:**  
 THIS DRAWING IS PROPERTY OF MEINHARDT (SINGAPORE) PTE. LTD. AND IS NOT TO BE REPRODUCED OR TRANSMITTED IN ANY FORM OR BY ANY MEANS, ELECTRONIC OR MECHANICAL, INCLUDING PHOTOCOPYING, RECORDING, OR BY ANY INFORMATION STORAGE AND RETRIEVAL SYSTEM, WITHOUT THE WRITTEN PERMISSION OF MEINHARDT (SINGAPORE) PTE. LTD. PART OR WHOLE IS NOT PERMITTED.



**MEINHARDT**  
 URBAN INFRASTRUCTURE DEVELOPMENT CORPORATION  
 303 Marina Tower, #10/11/12, Marina Bay Sands, Singapore 038903  
 P.O. Box 120, 2516165, Fax No.: +91 120 2515745  
 Website: [www.meinhardt.com](http://www.meinhardt.com)

**PROJECT:-**  
 PREPARATION OF DETAILED PROJECT REPORTS (DPRS) & BID DOCUMENTS;  
 TENDERING FOR EXECUTION;  
 CONSTRUCTION SUPERVISION & QUALITY CONTROL OF SEWERAGE & DRAINAGE PROJECTS OF PATNA UNDER JNNURM

**CONSULTANT:-**  
**MEINHARDT**  
 MEINHARDT (SINGAPORE) PTE. LTD.  
 A-8, Sector-16, Noida-201301, India  
 P.O.: +91 120 2516165, Fax No.: +91 120 2515745  
 www.meinhardtagroup.com, Email: [info@meinhardtdia.com](mailto:info@meinhardtdia.com)
















**DRAWING TITLE**  
 SEWERAGE L-SECTION OF LATERAL ZONE-5, TRUNK-3 (STP) (PART - 18 OF 21)

**PURPOSE OF ISSUE**  
 DRAFT DETAILED PROJECT REPORT

DATE OF FIRST ISSUE	SCALE	SHEET SIZE
MAY 2013	H-1000, V-200	A3

DISCIPLINE	DATE	REVISION
PH	Z5-T3-L-18	00



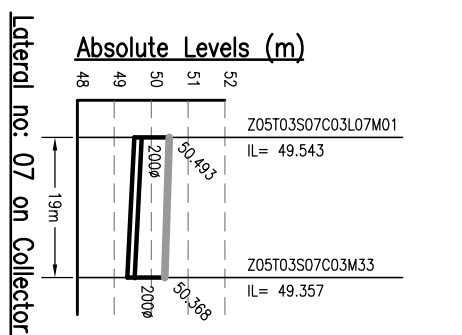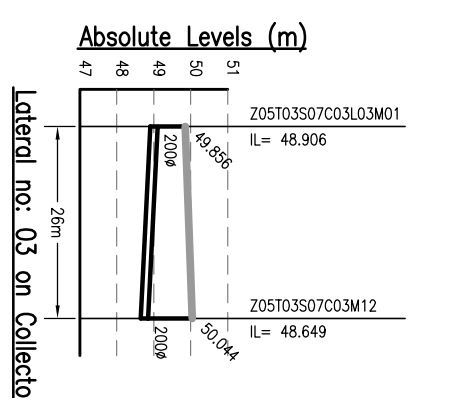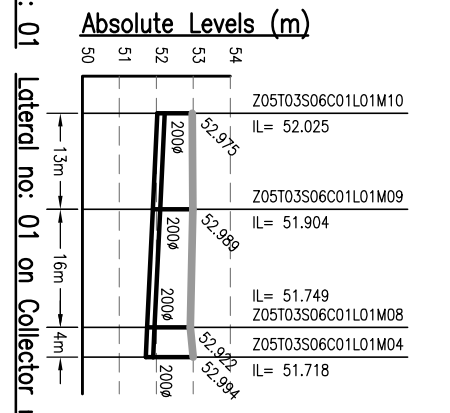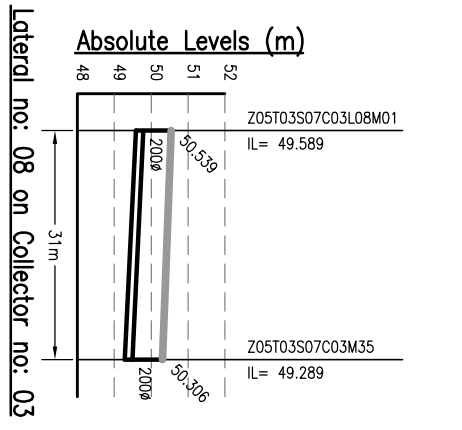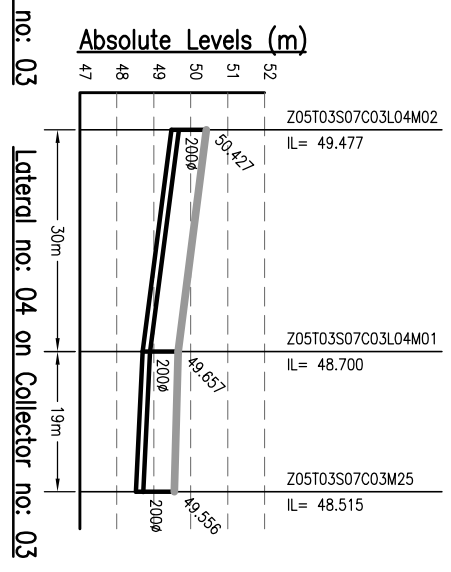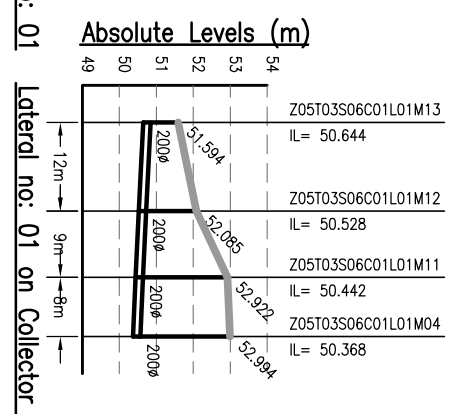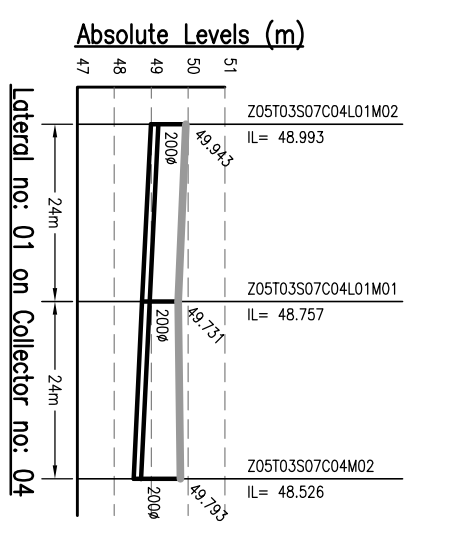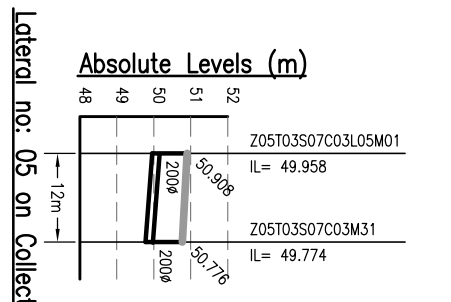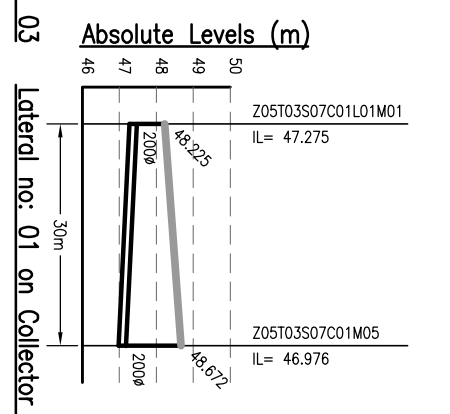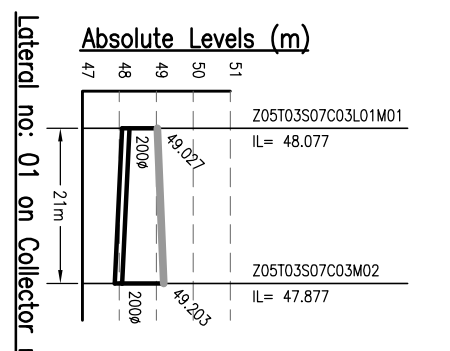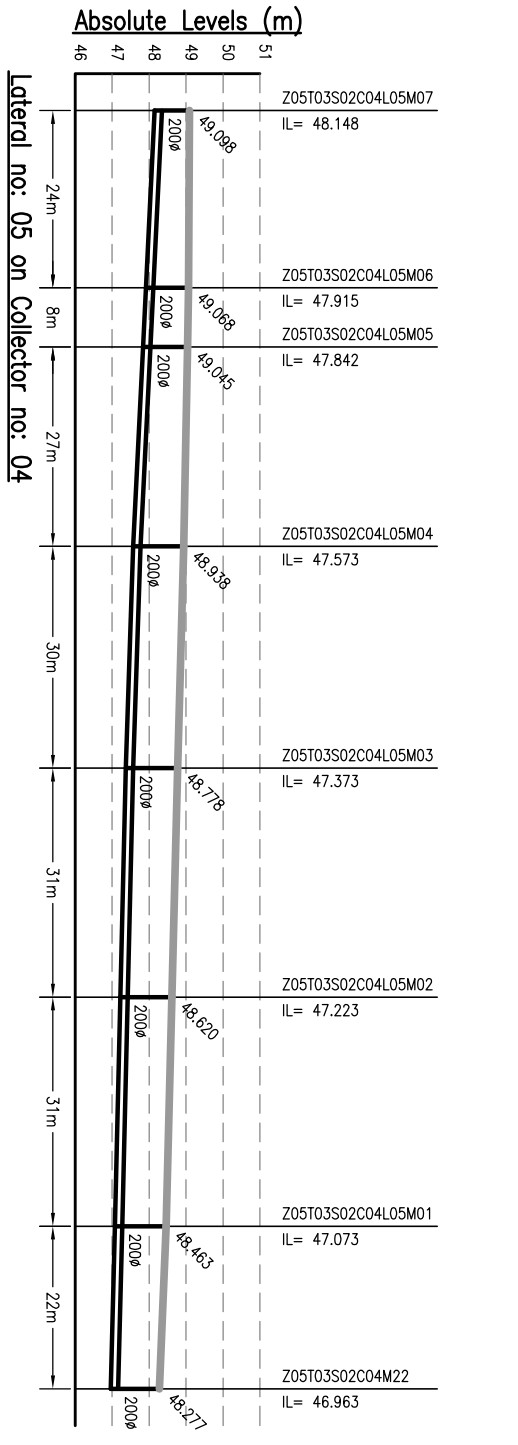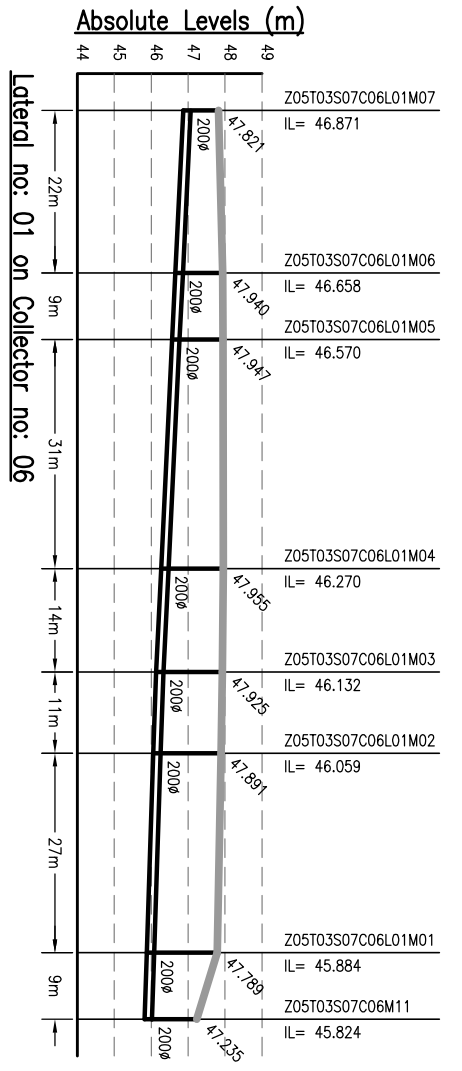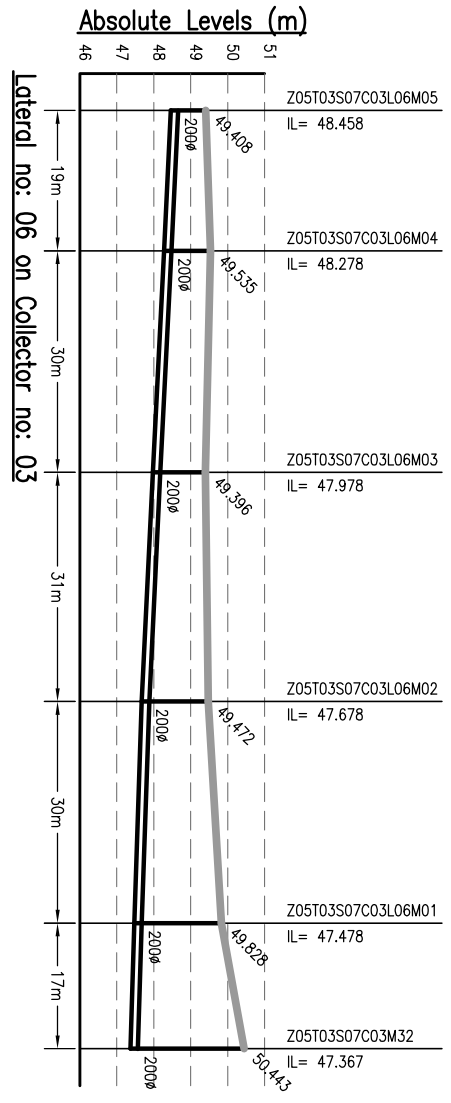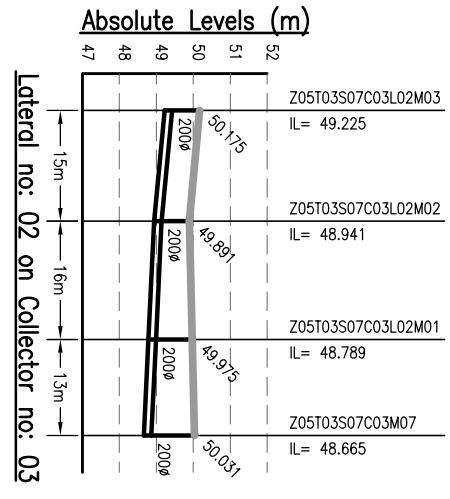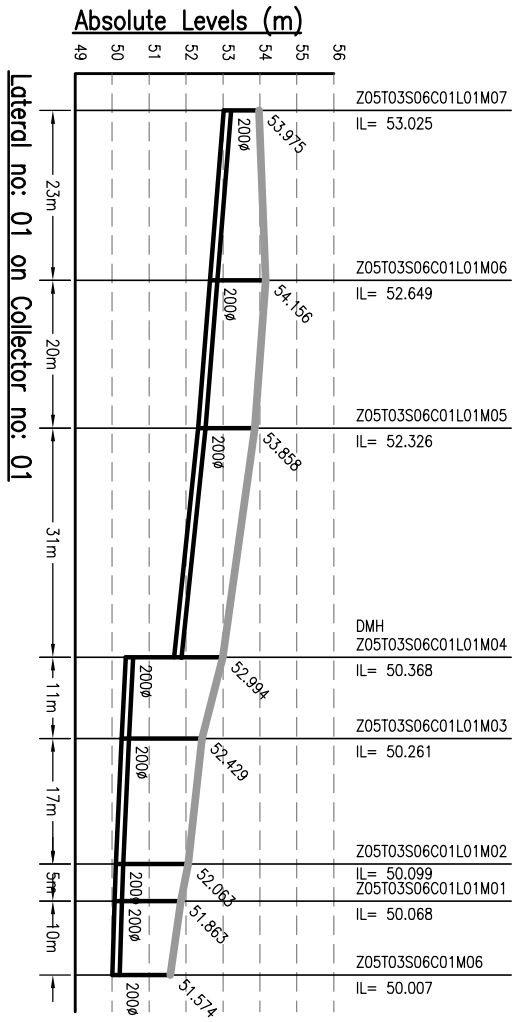

**NOTES:-**

- THIS DRAWING IS TO BE READ IN CONJUNCTION WITH ALL OTHER RELEVANT DRAWINGS. ANY DISCREPANCIES, ERRORS OR OMISSIONS TO BE BROUGHT TO THE ATTENTION OF CONSULTANTS
- ALL DIMENSIONS TO BE CHECKED BEFORE COMMENCEMENT OF WORK ON SITE
- UNDER NO CIRCUMSTANCES SHOULD DIMENSIONS BE SCALED FROM THIS DRAWING.
- REFER DRAWING NO. TO 491 & 1092.01-PH-S-01 TO 491 & FOR LOCATION OF MANHOLE AND OTHER DETAILS.

Client: BIHAR URBAN INFRASTRUCTURE DEVELOPMENT CORPORATION

PROJECT: PREPARATION OF DETAILED PROJECT REPORTS (DPR) & BID DOCUMENTS: TENDERING FOR EXECUTION, CONSTRUCTION SUPERVISION & QUALITY CONTROL OF SEWERAGE & DRAINAGE PROJECTS OF PATNA UNDER JNUJRM

CONSULTANT: MEINHARDT (SINGAPORE) PTE. LTD.











DESIGNED BY: JR MAY 2013

CHECKED BY: RP MAY 2013

APPROVED BY: CRR MAY 2013

JOB NO. 1092.01 PH Z5-T3-L-19

REVISION 00

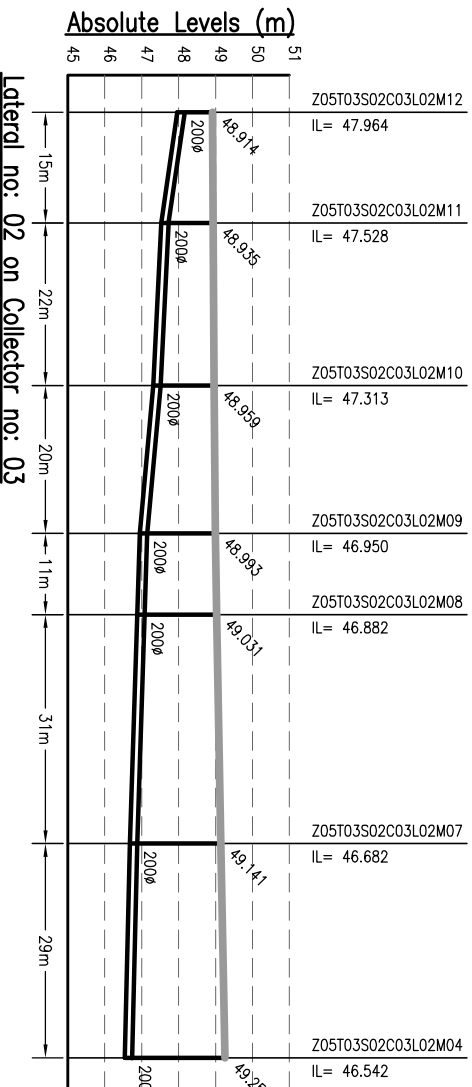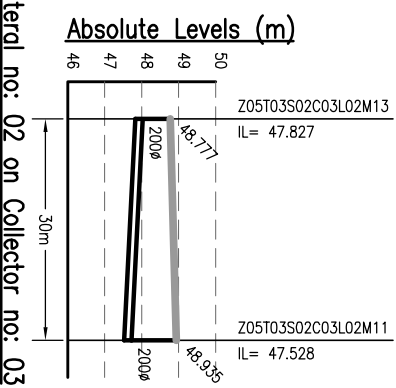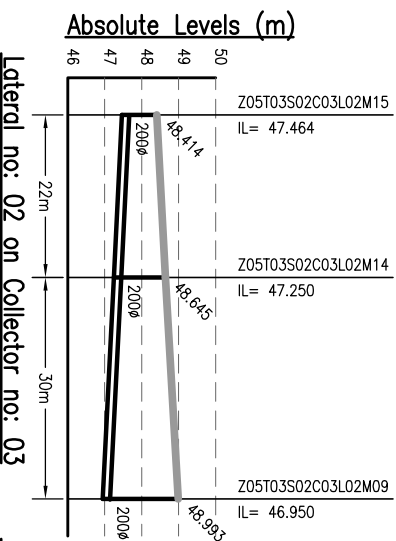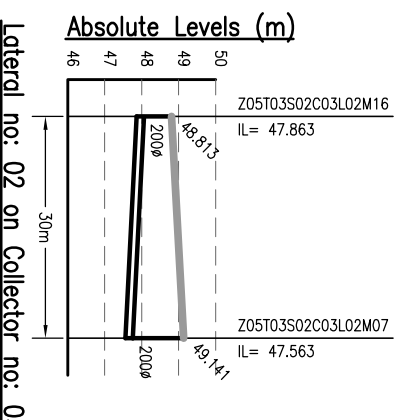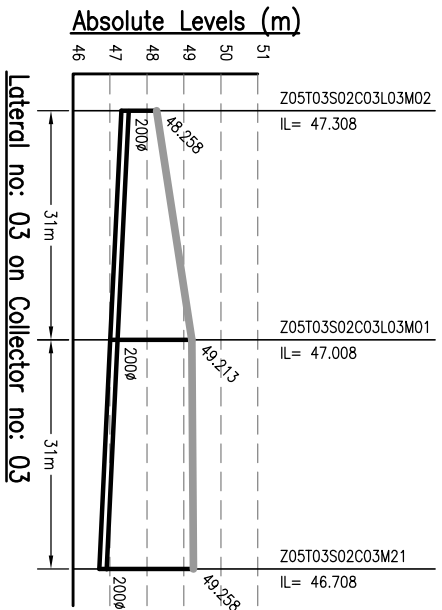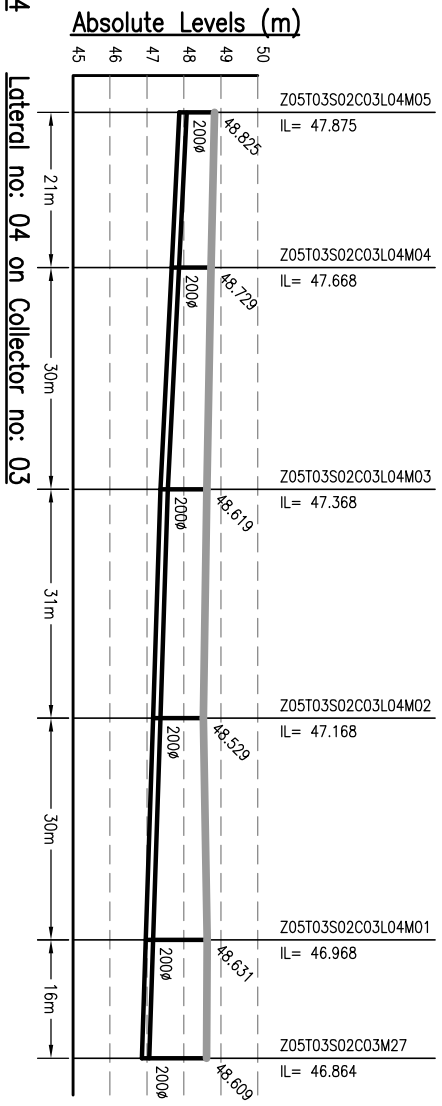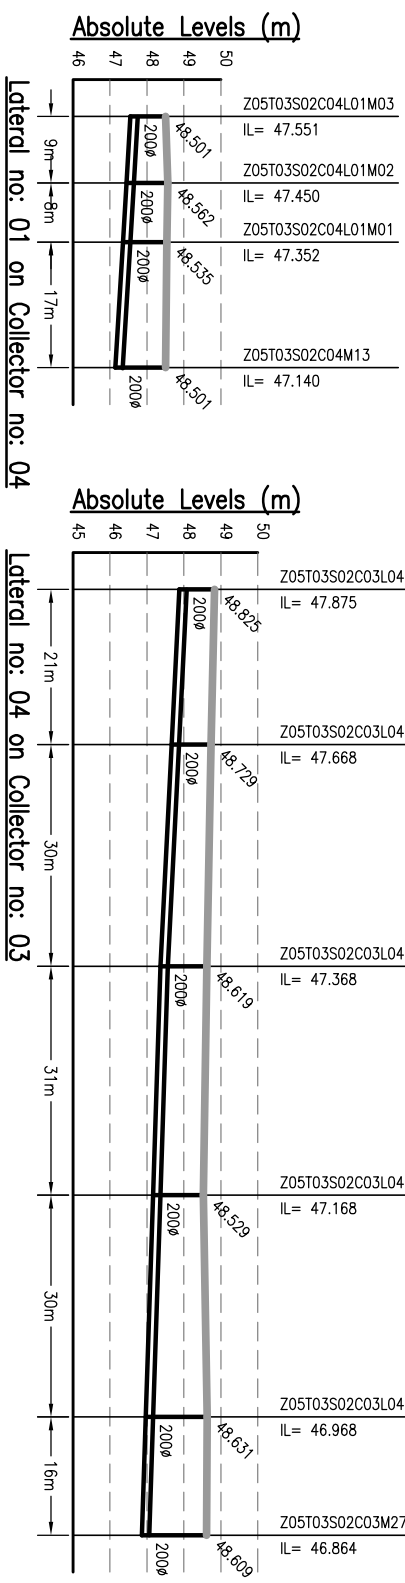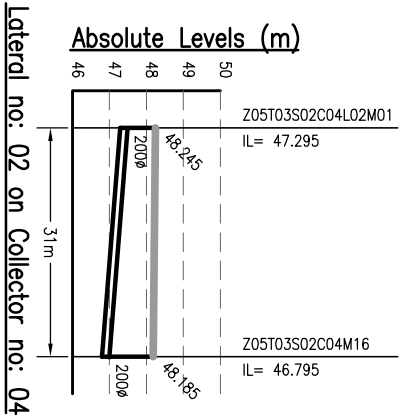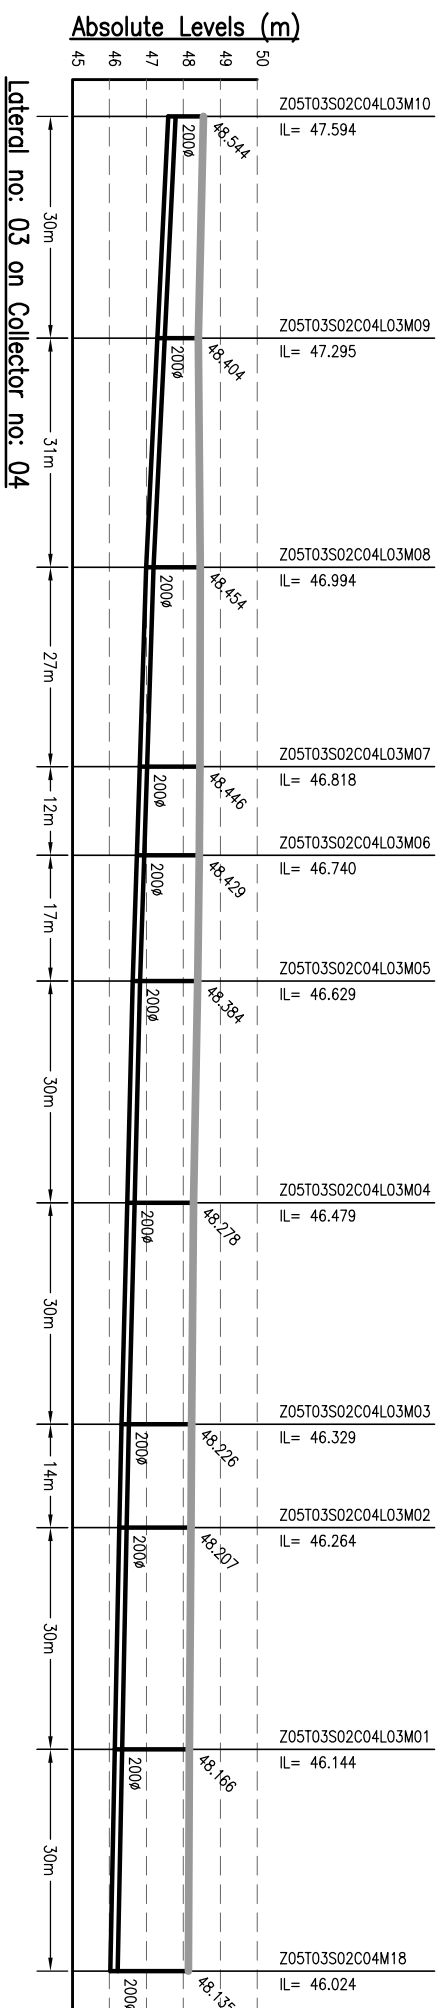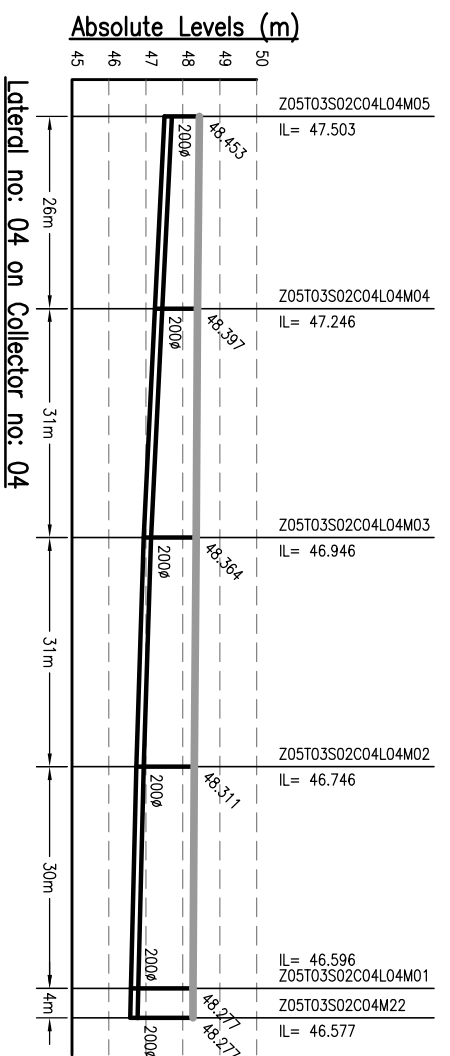


- NOTES:-**
1. THIS DRAWING IS TO BE READ IN CONJUNCTION WITH ALL OTHER RELEVANT DRAWINGS. ANY DISCREPANCIES, ERRORS OR OMISSIONS TO BE BROUGHT TO THE ATTENTION OF CONSULTANTS
  2. ALL DIMENSIONS TO BE CHECKED BEFORE COMMENCEMENT OF WORK ON SITE
  3. UNDER NO CIRCUMSTANCES SHOULD DIMENSIONS BE SCALED FROM THIS DRAWING.
  4. REFER DRAWING NO. TO 491 & 1092.01-PH-S-01 TO 491 FOR LOCATION OF MANHOLE AND OTHER DETAILS.

Drafting Base Reference:  
**PHC WORK ORDER 3489, DATED 15 DECEMBER 2009.**

REV	DATE	NAME	DESCRIPTION	CHKD
00	MAY'13	AH	DRAFT DPR SUBMISSION	RP

**AMENDMENTS**

**NOTICES:-**  
 THIS DRAWING IS PROPERTY OF MEINHARDT (SINGAPORE) PTE. LTD. AND IS NOT TO BE REPRODUCED OR TRANSMITTED IN ANY FORM OR BY ANY MEANS, ELECTRONIC OR MECHANICAL, INCLUDING PHOTOCOPYING, RECORDING, OR BY ANY INFORMATION STORAGE AND RETRIEVAL SYSTEM, WITHOUT THE WRITTEN PERMISSION OF MEINHARDT (SINGAPORE) PTE. LTD. PART OR WHOLE IS NOT PERMITTED.

**CLIENT:-**  
  
**BIHAR URBAN INFRASTRUCTURE DEVELOPMENT CORPORATION**  
 303, Mahara Tower, 2nd Floor, Sector-16, Noida-201301, India  
 P.O.:- 491 120 2516165, Fax No.:- +91 120 2515745  
 www.urbidc.com, Email:- hnd@meinhardtdia.com





**PROJECT:-**  
 PREPARATION OF DETAILED PROJECT REPORTS (DPR) & BID DOCUMENTS;  
**TENDERING FOR EXECUTION; CONSTRUCTION SUPERVISION & QUALITY CONTROL OF SEWERAGE & DRAINAGE PROJECTS OF PATNA UNDER JNNURM**

**CONSULTANT:-**  
  
**MEINHARDT (SINGAPORE) PTE. LTD.**  
 A-8, Sector-16, Noida-201301, India  
 P.O.:- +91 120 2516165, Fax No.:- +91 120 2515745  
 www.meinhardtgroup.com, Email:- hnd@meinhardtdia.com

**DRAWING TITLE**  
**SEWERAGE L-SECTION OF LATERAL ZONE-5, TRUNK-3 (STP)**  
 (PART - 20 OF 21)

DESIGNED	BY	DATE OF FIRST ISSUE
CHECKED	BY	DATE OF FIRST ISSUE
APPROVED	BY	DATE OF FIRST ISSUE
DISCIPLINE	BY	DATE OF FIRST ISSUE

**JOB NO.:** 1092.01 **PH** **DRAWING NO.:** Z5-T3-1-20 **REVISION:** 00

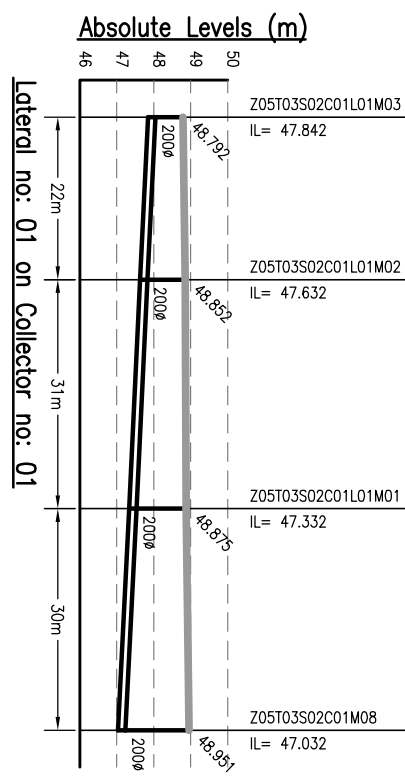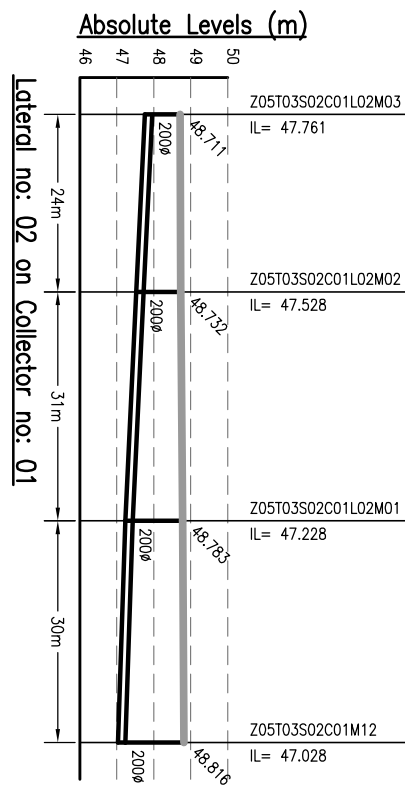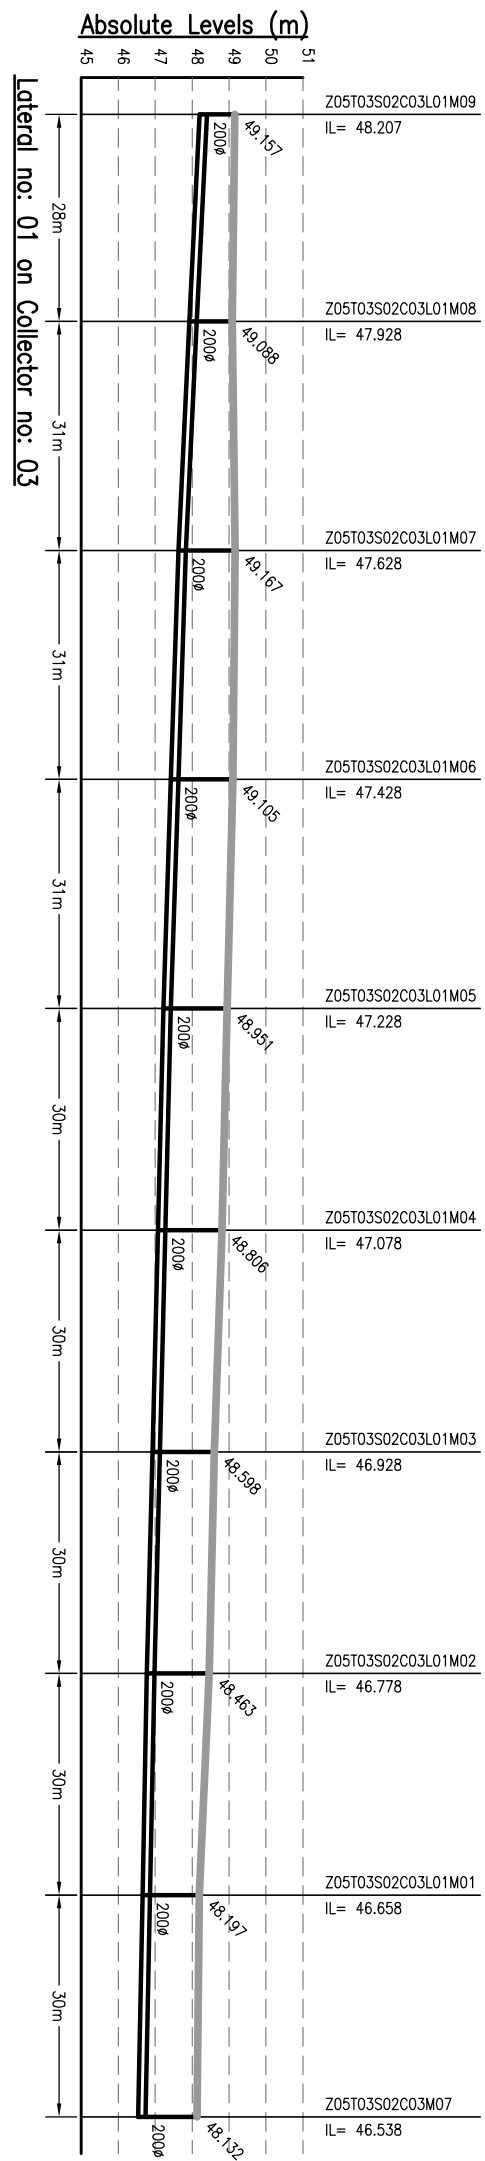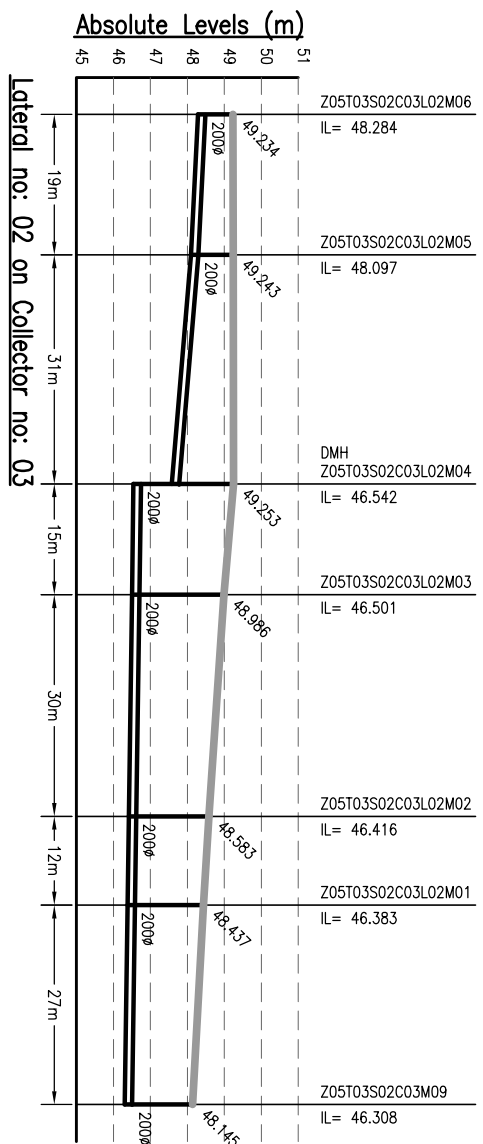


- NOTES:-**
1. THIS DRAWING IS TO BE READ IN CONJUNCTION WITH ALL OTHER RELEVANT DRAWINGS. ANY DISCREPANCIES, ERRORS OR OMISSIONS TO BE BROUGHT TO THE ATTENTION OF CONSULTANTS
  2. ALL DIMENSIONS TO BE CHECKED BEFORE COMMENCEMENT OF WORK ON SITE
  3. UNDER NO CIRCUMSTANCES SHOULD DIMENSIONS BE SCALED FROM THIS DRAWING.
  4. REFER DRAWING NO. TO 491 & 1092/01-PH-S-01 TO 491 FOR LOCATION OF MANHOLE AND OTHER DETAILS.


Drawing Base Reference:-  
**PMC WORK ORDER 3489, DATED 15 DECEMBER 2009.**

REV	DATE	NAME	DESCRIPTION	CHKD
00	MAY'13	AH	DRAFT DPR SUBMISSION	RP

**AMENDMENTS**

**NOTICES:-**  
 THIS DRAWING IS PROPERTY OF MEINHARDT (SINGAPORE) PTE. LTD. IT IS TO BE KEPT IN CONFIDENTIALITY AND NOT TO BE REPRODUCED OR COPIED IN ANY MANNER WITHOUT THE WRITTEN PERMISSION OF MEINHARDT (SINGAPORE) PTE. LTD. PART OR WHOLE IS NOT PERMITTED.

**CLIENT:-**  
  
**BIHAR URBAN INFRASTRUCTURE DEVELOPMENT CORPORATION**  
 303 Malabar Tower, 10th Floor, Plot No. 10, Sector-16, Noida-201301, India  
 Phone: +91 120 2516165, Fax No.: +91 120 2515745  
 Website: [www.buidc.co.in](http://www.buidc.co.in)









**CONSULTANT:-**  
  
**MEINHARDT (SINGAPORE) PTE. LTD.**  
 A-8, Sector-16, Noida-201301, India  
 Ph.: +91 120 2516165, Fax No.: +91 120 2515745  
 www.meinhardtgroup.com, Email: [info@meinhardtindia.com](mailto:info@meinhardtindia.com)

**DRAWING TITLE**  
**SEWERAGE L-SECTION OF LATERAL ZONE-5, TRUNK-3 (STP)**  
 (PART - 21 OF 21)

PURPOSE OF ISSUE	SCALE: H-1000, V-200
DRAFT DETAILED PROJECT REPORT	SHEET SIZE: A3
BY: AH	DATE OF FIRST ISSUE: MAY 2013
DESIGNED: JR	MAY 2013
CHECKED: RP	MAY 2013
APPROVED: CRR	MAY 2013

JOB NO.	DISCIPLINE	DRAWING NO.	REVISION
1092.01	PH	Z5-T3-L-21	00



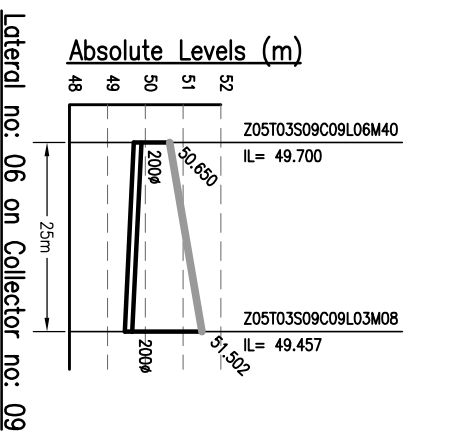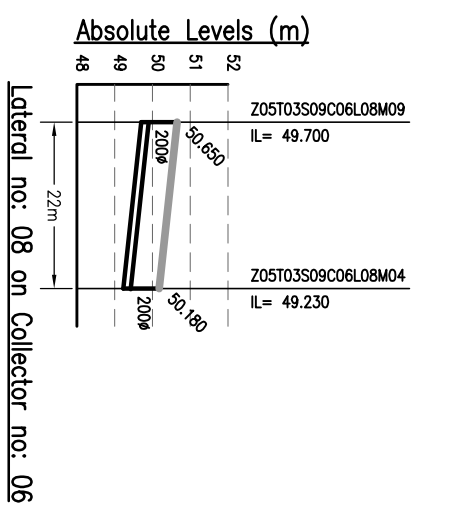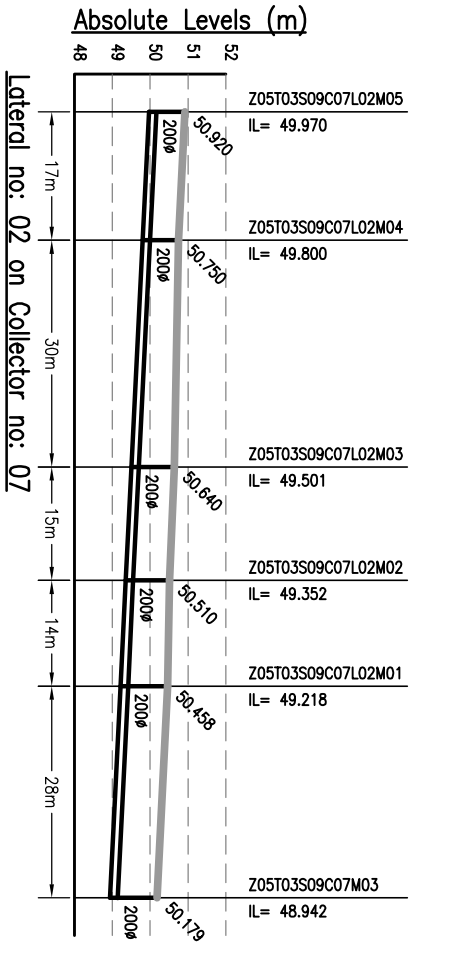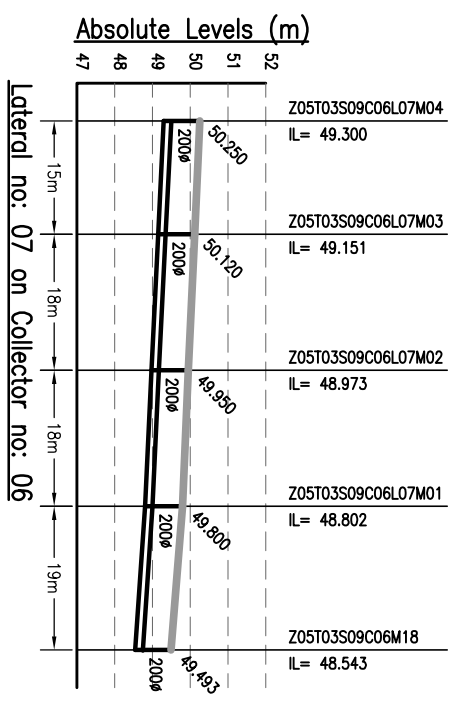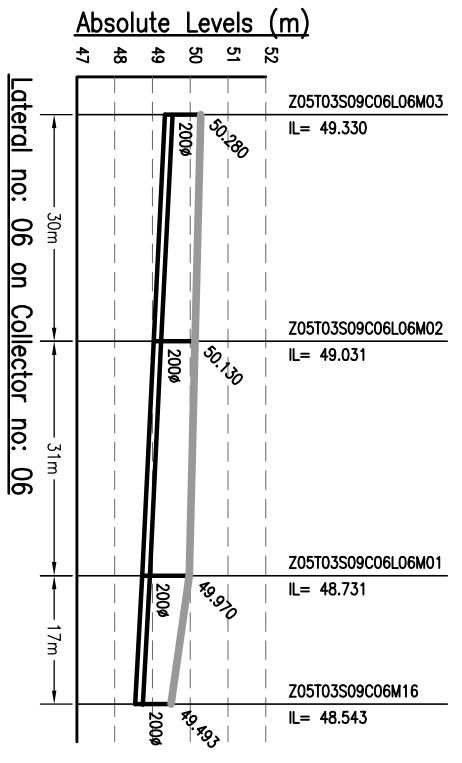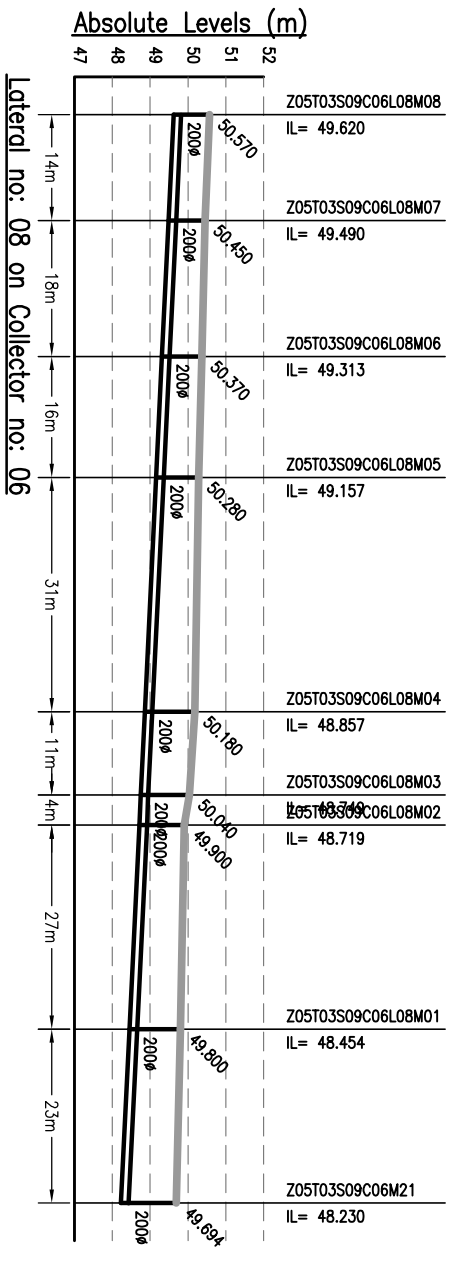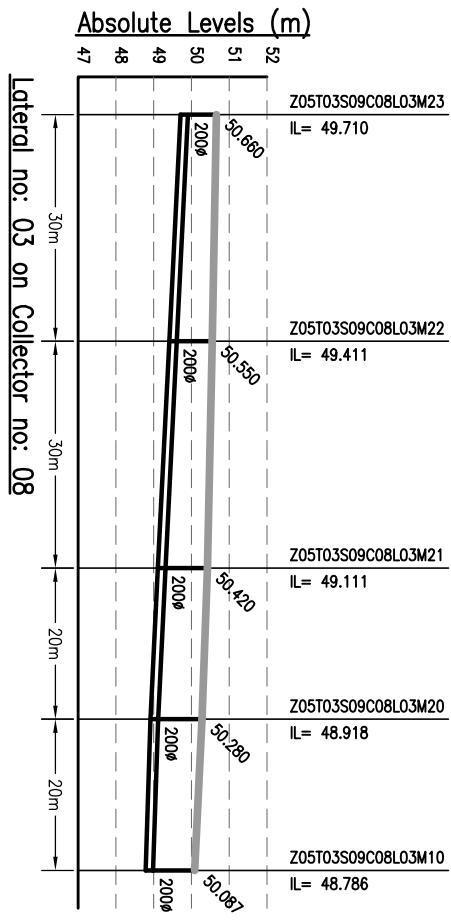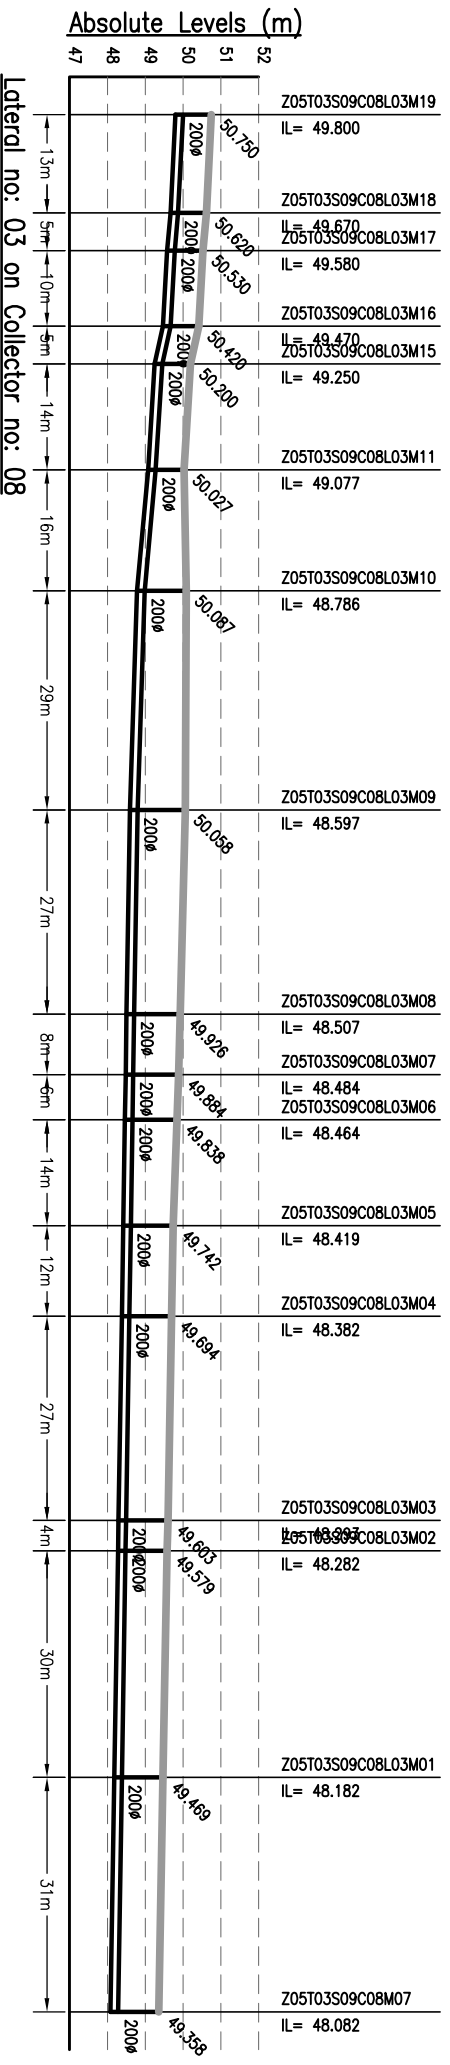


**NOTES:-**

- THIS DRAWING IS TO BE READ IN CONJUNCTION WITH ALL OTHER RELEVANT DRAWINGS. ANY DISCREPANCIES, ERRORS OR OMISSIONS TO BE BROUGHT TO THE ATTENTION OF CONSULTANTS
- ALL DIMENSIONS TO BE CHECKED BEFORE COMMENCEMENT OF WORK ON SITE
- UNDER NO CIRCUMSTANCES SHOULD DIMENSIONS BE SCALED FROM THIS DRAWING.

Drawing Base Reference:  
**PHC WORK ORDER 3498, DATED 15 DECEMBER 2009.**















REV	DATE	NAME	DESCRIPTION	CHKD
00	SEP'13	AH	ISSUED FOR DPR	RP
<b>AMENDMENTS</b>				

**NOTICE:-**  
 THIS DRAWING IS PROPERTY OF MEINHARDT (SINGAPORE) PTE. LTD. AND IS NOT TO BE REPRODUCED OR TRANSMITTED IN ANY FORM OR BY ANY MEANS, ELECTRONIC OR MECHANICAL, WITHOUT THE WRITTEN PERMISSION OF THE DRAWING PARTY OR WHOLE IS NOT PERMITTED.

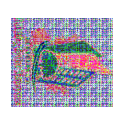

**CONSULTANT:-**  
**MEINHARDT**  
 URBAN INFRASTRUCTURE DEVELOPMENT CORPORATION  
 BIHAR  
 303, Malacca Tower, 400, 001  
 Phone: +65 6722 0101; Fax: +65 6722 0103  
 Website: http://www.mh.com.sg  
**PROJECT:-**  
 PREPARATION OF DETAILED PROJECT REPORTS (DPRs) & BID DOCUMENTS;  
 TENDERING FOR EXECUTION;  
 CONSTRUCTION SUPERVISION & QUALITY CONTROL OF SEWERAGE PROJECTS OF PATNA UNDER NGRBA

**DRAWING TITLE**  
 SEWERAGE  
 L-SECTION OF LATERAL  
 ZONE-5, TRUNK-3 (AGAM KUAN)  
 (PART - 22 OF 24)  
**PURPOSE OF ISSUE**  
 DETAILED PROJECT REPORT (SEWERAGE)  
 SCALE: H-1000, V-200  
 SHEET SIZE: A3  
 DATE OF FIRST ISSUE  
 BY: AH  
 SEPTEMBER 2013  
 DRAWN: AH  
 SEPTEMBER 2013  
 DESIGNED: JR  
 SEPTEMBER 2013  
 CHECKED: RP  
 SEPTEMBER 2013  
 APPROVED: CRB  
 SEPTEMBER 2013  
 JOB NO.: 1092.01  
 DISCIPLINE: PH  
 DRAWING NO.: Z5-T3-L-22  
 REVISION: 00

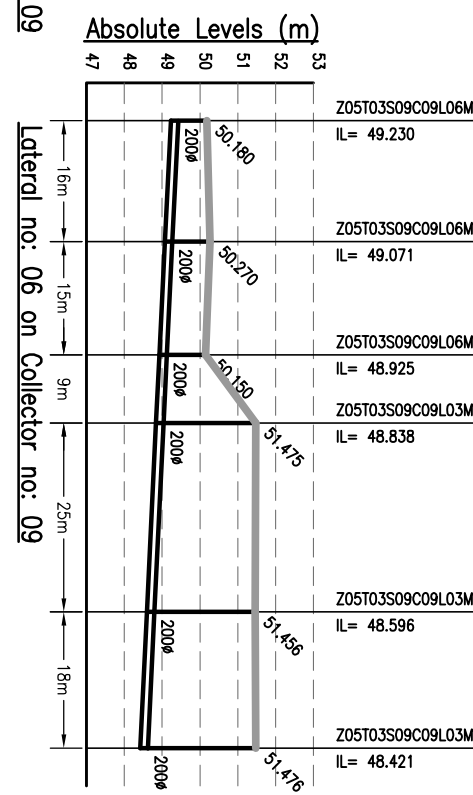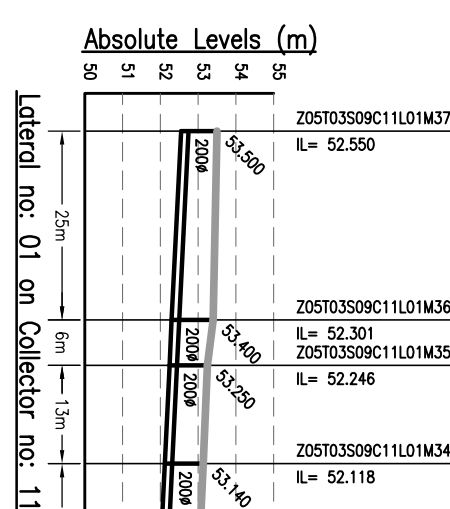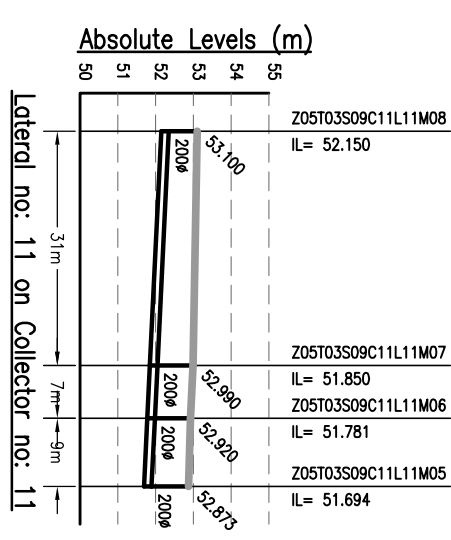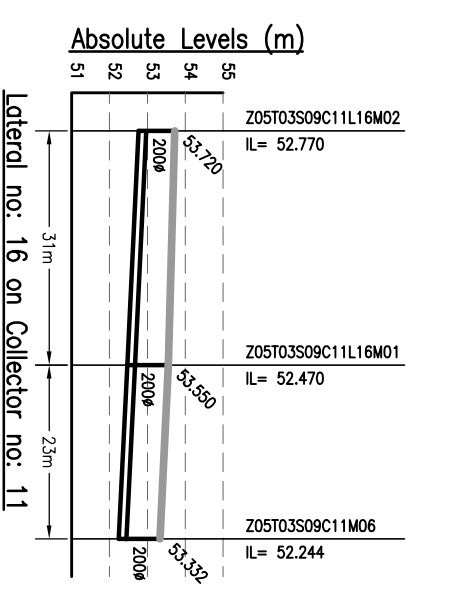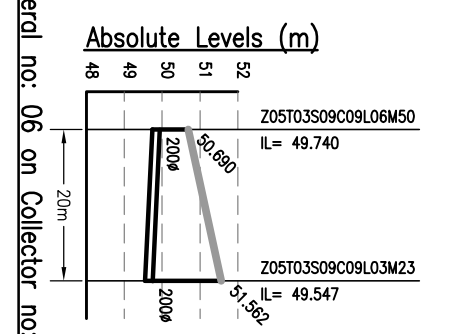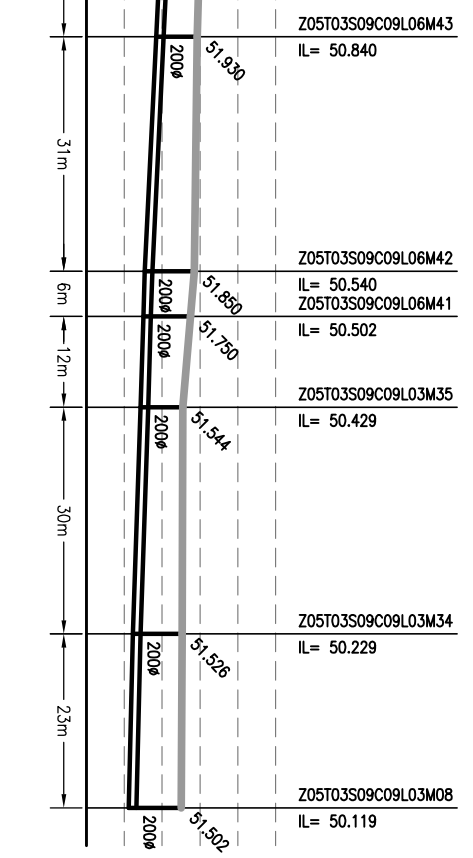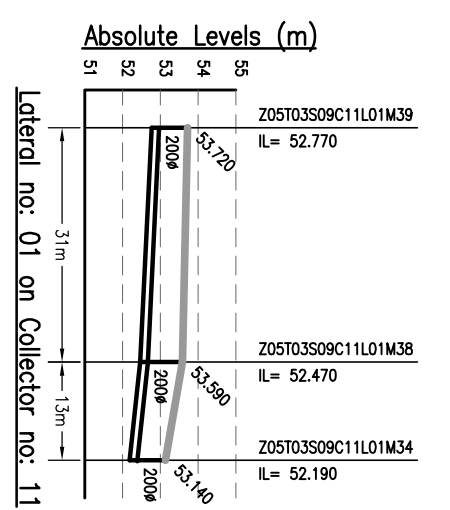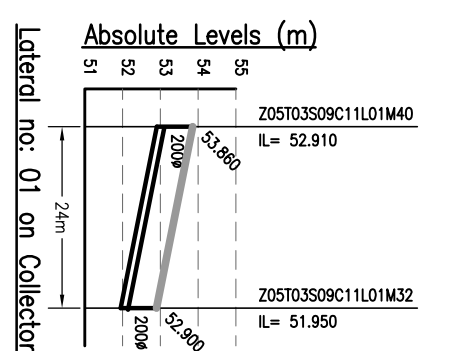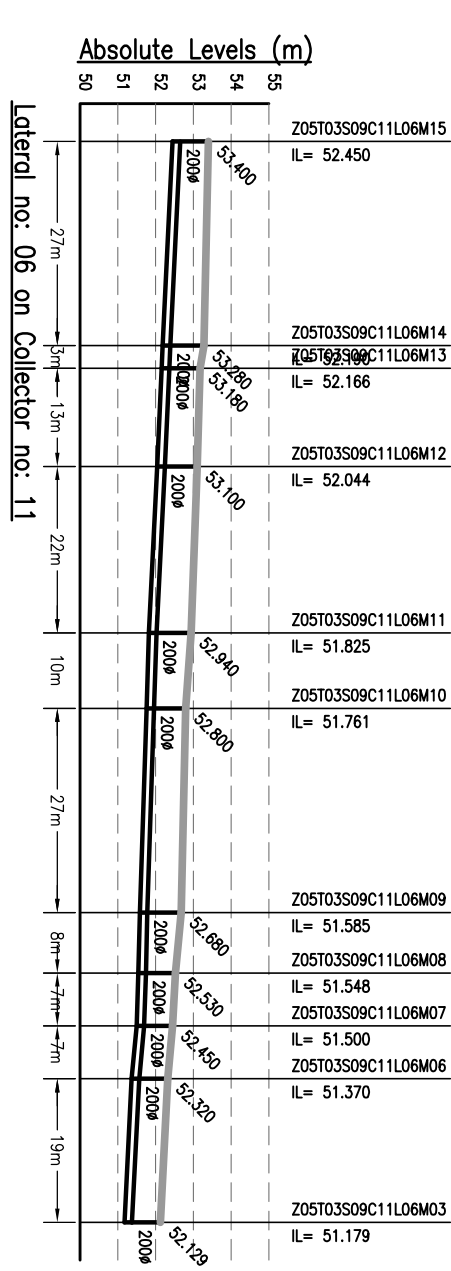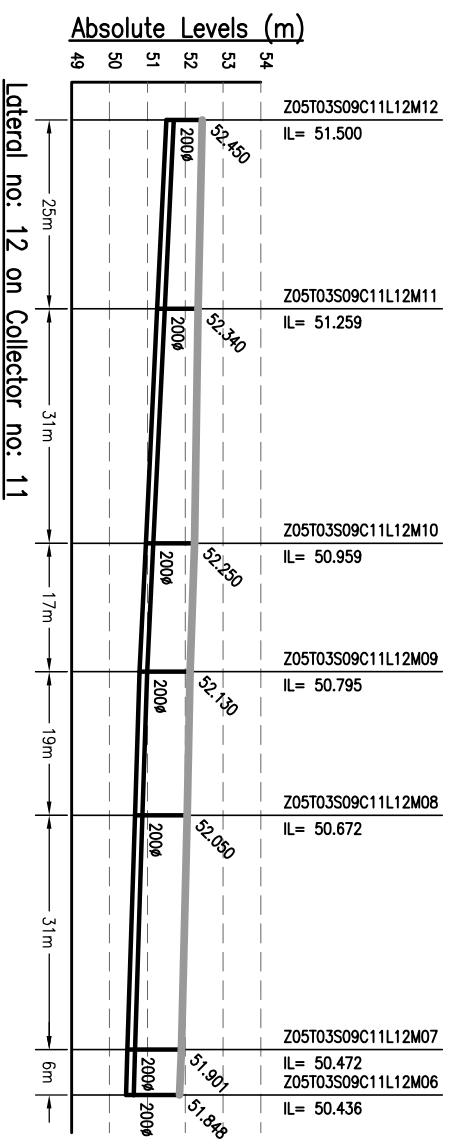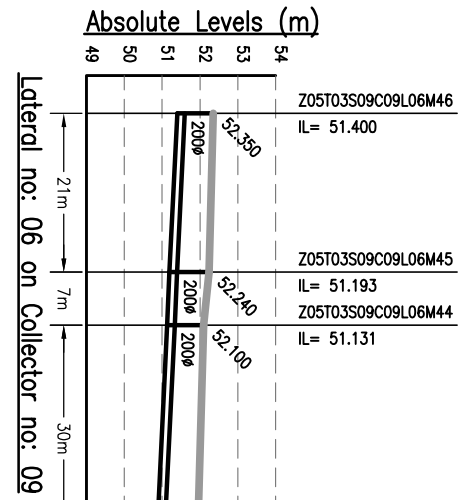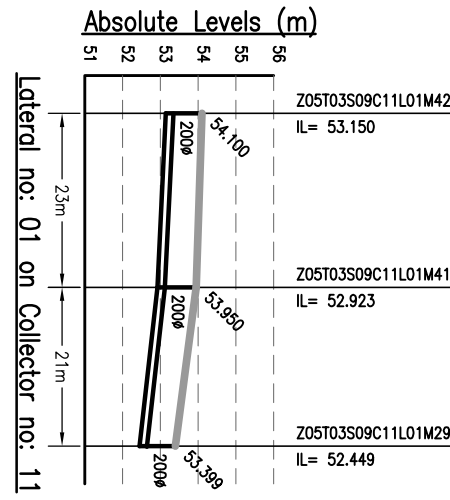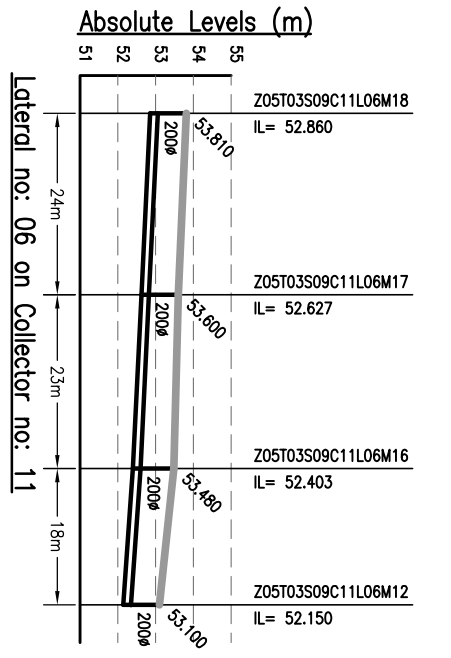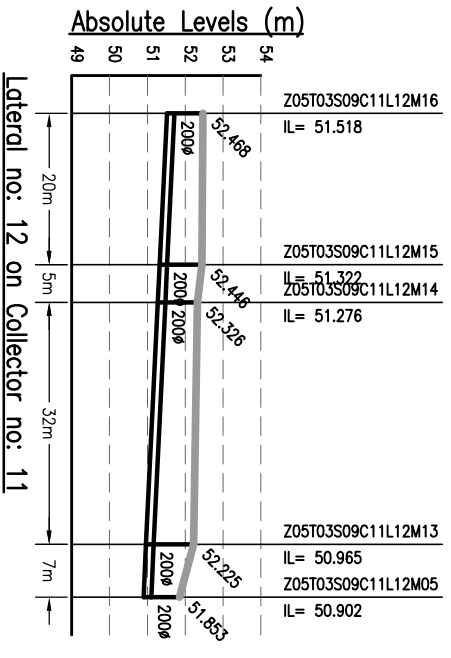

DATE PLOTTED: 06/09/2013 10:00:00 AM

**CONSULTANT:**  
**MEINHARDT**  
 MEINHARDT (SINGAPORE) PTE. LTD.  
 A-8, Sector-16, Noida-201301, India  
 Ph.: +91 120 2516165, Fax No.: +91 120 2515745  
 www.meinhardtindia.com, Email: info@meinhardtindia.com

**DRAWING TITLE:**  
 SEWERAGE  
 L-SECTION OF LATERAL  
 ZONE-5, TRUNK-3 (AGAM KUAN)  
 (PART - 23 OF 24)

**PURPOSE OF ISSUE:**  
 DETAILED PROJECT REPORT  
 (SCHEDULE)

**DRAWN BY:** AH  
**CHECKED BY:** JR  
**APPROVED BY:** CR

**DATE OF FIRST ISSUE:** SEPTEMBER 2013  
**DATE OF THIS ISSUE:** SEPTEMBER 2013

**JOB NO.:** 1092.01  
**DISCIPLINE:** PH  
**DRAWING NO.:** Z5-T3-L-23  
**REVISION:** 00

**CLIENT:**  
 BIHAR  
 URBAN INFRASTRUCTURE  
 DEVELOPMENT CORPORATION  
 303, Mahatma Tower, 60/60/1  
 Sector-16, Noida-201301, India  
 Phone: +91 120 2516165, Fax: +91 120 2515745  
 Website: http://www.bidcra.com

**PROJECT:**  
 PREPARATION OF DETAILED  
 PROJECT REPORTS (DPRs) & BID  
 DOCUMENTS;  
 TENDERING FOR EXECUTION;  
 CONSTRUCTION SUPERVISION &  
 QUALITY CONTROL OF SEWERAGE  
 PROJECTS OF PATNA UNDER NGRBA

**NOTICE:**  
 THIS DRAWING IS PROPERTY OF MEINHARDT (SINGAPORE) PTE. LTD. AND IS NOT TO BE REPRODUCED OR TRANSMITTED IN ANY FORM OR BY ANY MEANS, ELECTRONIC OR MECHANICAL, WITHOUT THE WRITTEN PERMISSION OF MEINHARDT (SINGAPORE) PTE. LTD.

**AMENDMENTS**

REV	DATE	NAME	DESCRIPTION	CHKD
00	SEP'13	AH	ISSUED FOR DPR	RP

Drawing Base Reference:  
 PHC WORK ORDER 3489 DATED 15 DECEMBER 2009.

**NOTES:-**

- THIS DRAWING IS TO BE READ IN CONJUNCTION WITH ALL OTHER RELEVANT DRAWINGS. ANY DISCREPANCIES, ERRORS OR OMISSIONS TO BE BROUGHT TO THE ATTENTION OF CONSULTANTS
- ALL DIMENSIONS TO BE CHECKED BEFORE COMMENCEMENT OF WORK ON SITE
- UNDER NO CIRCUMSTANCES SHOULD DIMENSIONS BE SCALED FROM THIS DRAWING.

- NOTES:-**
1. THIS DRAWING IS TO BE READ IN CONJUNCTION WITH ALL OTHER RELEVANT DRAWINGS. ANY DISCREPANCIES, ERRORS OR OMISSIONS TO BE BROUGHT TO THE ATTENTION OF CONSULTANTS
  2. ALL DIMENSIONS TO BE CHECKED BEFORE COMMENCEMENT OF WORK ON SITE
  3. UNDER NO CIRCUMSTANCES SHOULD DIMENSIONS BE SCALED FROM THIS DRAWING.

Drawing Base Reference:-  
**PMC WORK ORDER 3489, DATED 15 DECEMBER 2009.**

REV/	DATE	NAME	DESCRIPTION	CHKD
00	SEP'13	AH	ISSUED FOR DPR	RP

**AMENDMENTS**

**NOTICE:-**  
 THIS DRAWING IS PROPERTY OF MENHARDT (SINGAPORE) PTE. LTD. AND PERMISSION TO REPRODUCE OR TRANSMIT IN ANY FORM OR BY ANY MEANS, ELECTRONIC OR MECHANICAL, INCLUDING PHOTOCOPYING, RECORDING, OR BY ANY INFORMATION STORAGE AND RETRIEVAL SYSTEM, WITHOUT THE WRITTEN PERMISSION OF MENHARDT (SINGAPORE) PTE. LTD. IS NOT PERMITTED.

**CLIENT:-**



**BIHAR**  
 URBAN INFRASTRUCTURE  
 DEVELOPMENT CORPORATION

**PROJECT:-**  
 PREPARATION OF DETAILED  
 PROJECT REPORTS (DPRs) & BID  
 DOCUMENTS;  
 TENDERING FOR EXECUTION;  
 CONSTRUCTION SUPERVISION &  
 QUALITY CONTROL OF SEWERAGE  
 PROJECTS OF PATNA UNDER NGRBA

**CONSULTANT:-**

**MENHARDT**

**MENHARDT (SINGAPORE) PTE. LTD.**  
 A-8, Sector-16, Noida-201301, India  
 Ph.:- +91 120 2516166, Fax No.:- +91 120 2515745  
 www.menhartdgroup.com, Email:-info@menhardtindia.com

**DRAWING TITLE**  
**SEWERAGE**  
**L-SECTION OF LATERAL**  
**ZONE-5, TRUNK-3 (AGAM KUAN)**  
 (PART - 24 OF 24)

PURPOSE OF ISSUE		SCALE :- H-1000, V-200	
DETAILED PROJECT REPORT (SEWERAGE)		SHEET SIZE :- A3	
BY	DATE OF FIRST ISSUE	BY	DATE OF FIRST ISSUE
AAH	SEPTEMBER 2013	AAH	SEPTEMBER 2013
DESIGNED	JP	SEPTEMBER 2013	
CHECKED	RP	SEPTEMBER 2013	
APPROVED	CRR	SEPTEMBER 2013	
JOB NO.	DISCIPLINE	DRAWING NO.	REVISION
10922.01	PH	Z5-T3-L-24	00

