


**ZONNE-5 (AGAMIKUAN)  
(PACKAGE-7)**

# L-SECTIONS

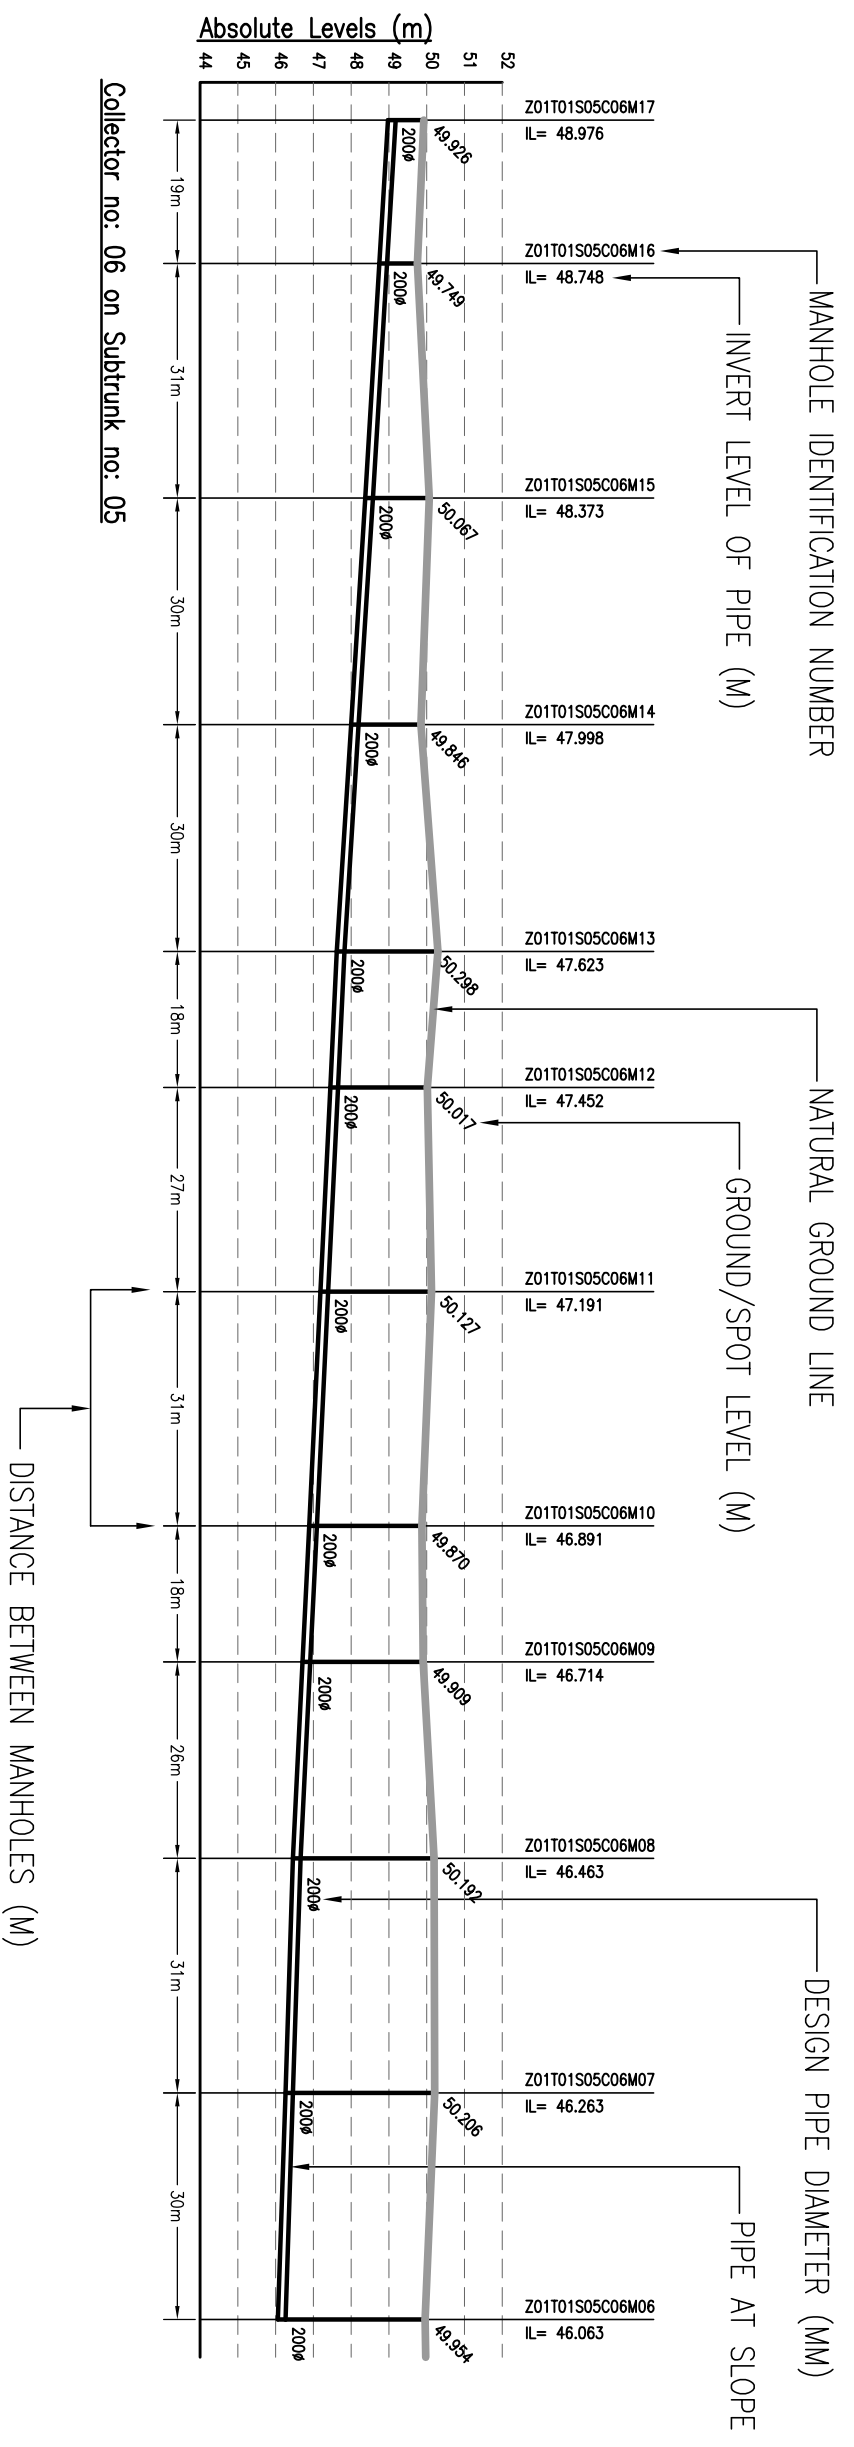

- NOTES:-**
1. THIS DRAWING IS TO BE READ IN CONJUNCTION WITH ALL OTHER RELEVANT DRAWINGS. ANY DISCREPANCIES, ERRORS OR OMISSIONS TO BE BROUGHT TO THE ATTENTION OF CONSULTANTS
  2. ALL DIMENSIONS TO BE CHECKED BEFORE COMMENCEMENT OF WORK ON SITE
  3. UNDER NO CIRCUMSTANCES SHOULD DIMENSIONS BE SCALED FROM THIS DRAWING.

Drawing Base Reference:-  
**PMC WORK ORDER 3489, DATED 15 DECEMBER 2009.**

REV/	DATE	NAME	DESCRIPTION	CHKD/
00	SEP'13	AH	ISSUED FOR DPR	RP






**BIHAR**  
 URBAN INFRASTRUCTURE  
 DEVELOPMENT CORPORATION

**CONSULTANT:-**  
**MENHARDT**  
 MENHARDT (SINGAPORE) PTE. LTD.  
 A-8, Sector-16, Noida-201301, India  
 Ph.: +91 120 2516166, Fax No.: +91 120 2515745  
 www.menhardtdrupal.com, Email:-info@menhardtdrupal.com

**L-SECTION DESCRIPTION SHEET**  
**(SEWERAGE)**

PURPOSE OF ISSUE		SCALE :- H-1000, V-200
DETAILED PROJECT REPORT (SEWERAGE)		SHEET SIZE :- A3
BY	DATE OF FIRST ISSUE	
DRAWN	AH	SEPTEMBER 2013
DESIGNED	JR	SEPTEMBER 2013
CHECKED	RP	SEPTEMBER 2013
APPROVED	CRR	SEPTEMBER 2013
JOB NO.	DISCIPLINE	DRAWING NO.
1092.01	PH	DS-01
		REVISION
		00

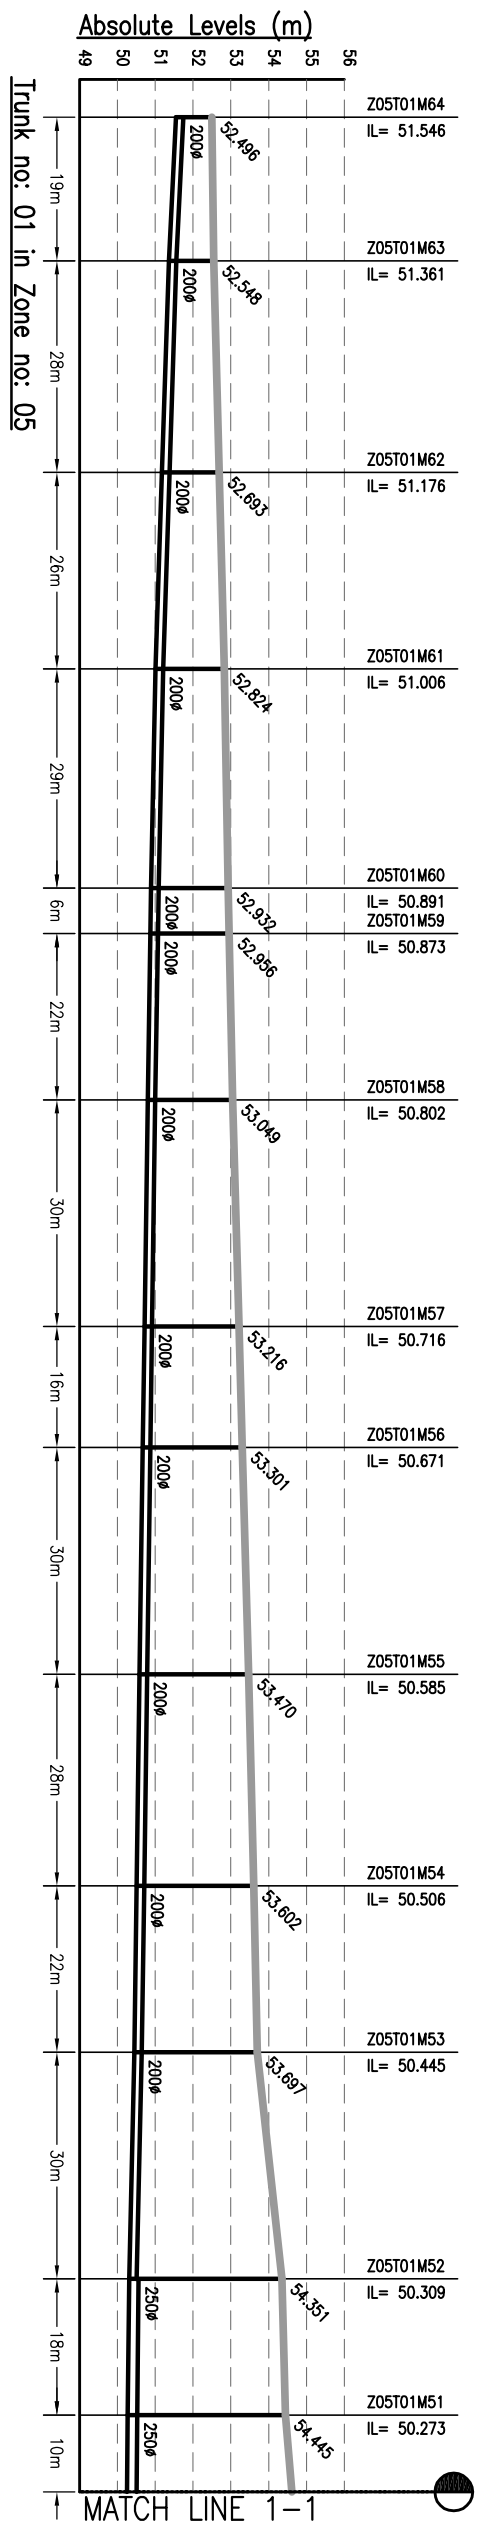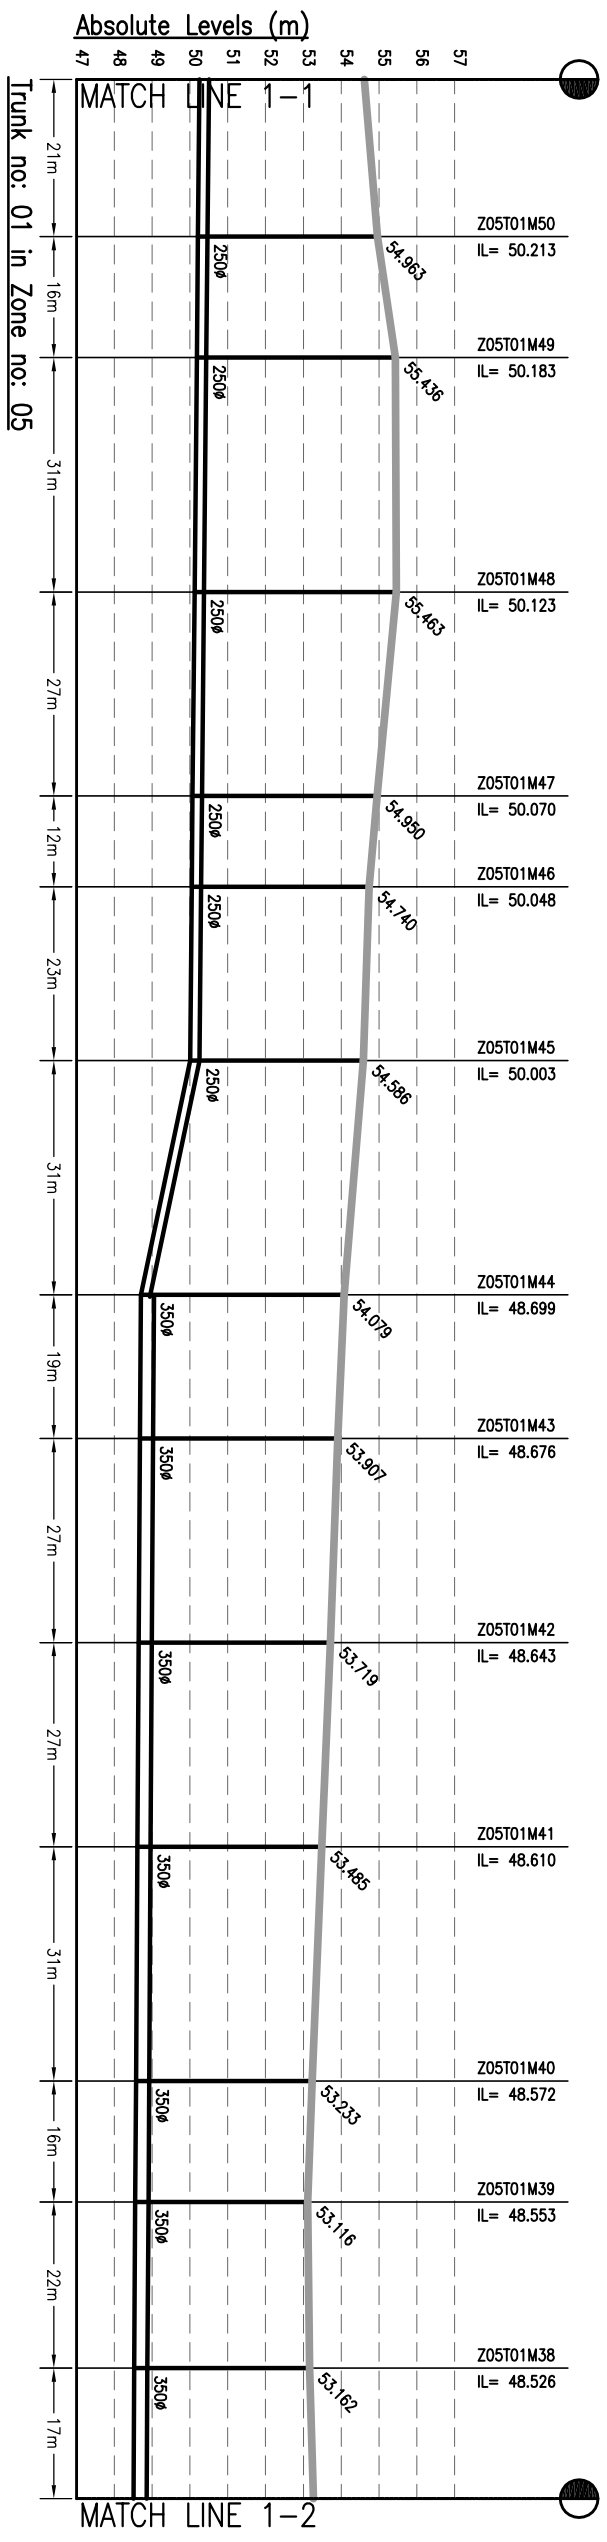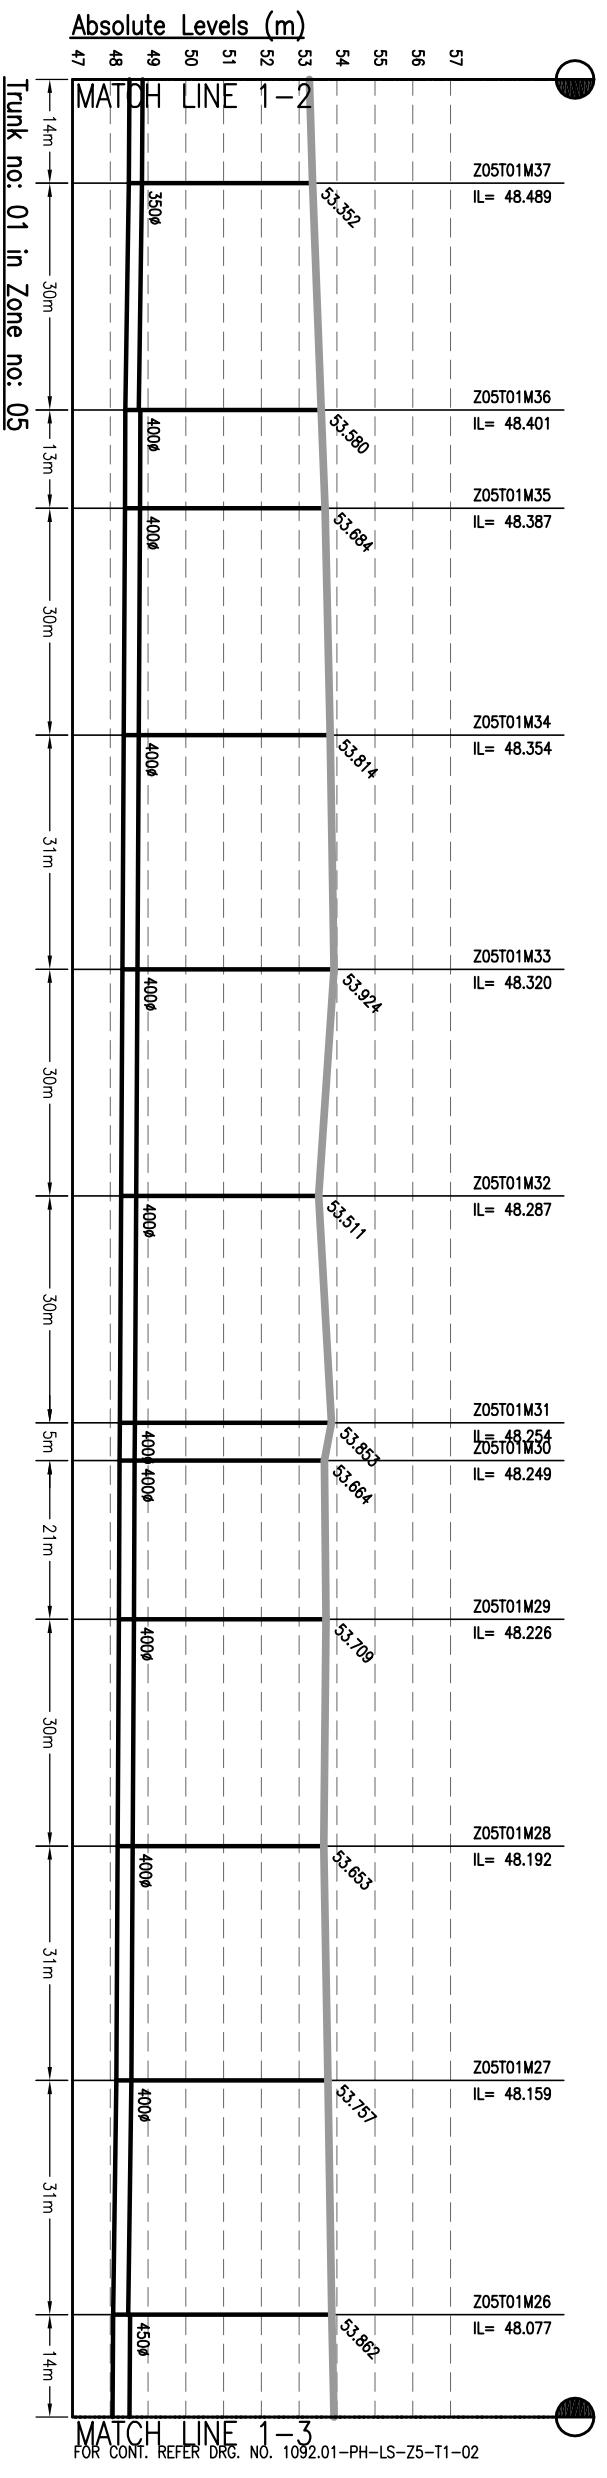

**NOTES:-**

- THIS DRAWING IS TO BE READ IN CONJUNCTION WITH ALL OTHER RELEVANT DRAWINGS. ANY DISCREPANCIES, ERRORS OR OMISSIONS TO BE BROUGHT TO THE ATTENTION OF CONSULTANTS
- ALL DIMENSIONS TO BE CHECKED BEFORE COMMENCEMENT OF WORK ON SITE
- UNDER NO CIRCUMSTANCES SHOULD DIMENSIONS BE SCALED FROM THIS DRAWING.

Drawing Base Reference:  
**PMC WORK ORDER 3489 DATED 15 DECEMBER 2009.**

REV	DATE	NAME	DESCRIPTION	CHKD
00	SEP'13	AH	ISSUED FOR DPR	RP

**AMENDMENTS**

**NOTICE:**  
 THIS DRAWING IS THE PROPERTY OF MEINHARDT (SINGAPORE) PTE. LTD. AND IS NOT TO BE REPRODUCED OR TRANSMITTED IN ANY FORM OR BY ANY MEANS, ELECTRONIC OR MECHANICAL, WITHOUT THE WRITTEN PERMISSION OF MEINHARDT (SINGAPORE) PTE. LTD. PART OR WHOLE IS NOT PERMITTED.

**CLIENT:**

**CONSULTANT:**  
**MEINHARDT**  
 URBAN INFRASTRUCTURE DEVELOPMENT CORPORATION  
 BIHAR

**PREPARATION OF DETAILED PROJECT REPORTS (DPRS) & BID DOCUMENTS:**  
 TENDERING FOR EXECUTION, CONSTRUCTION SUPERVISION & QUALITY CONTROL OF SEWERAGE PROJECTS OF PATNA UNDER NGRBA

**PROJECT:**  
 PREPARATION OF DETAILED PROJECT REPORTS (DPRS) & BID DOCUMENTS

**SCALE:** H-1000, V-200

**PURPOSE OF ISSUE:** DETAILED PROJECT REPORT (SEWERAGE)

**SHEET SIZE:** A3

**DATE OF FIRST ISSUE:** SEPTEMBER 2013

**DATE OF THIS ISSUE:** SEPTEMBER 2013

**DESIGNED:** MS

**CHECKED:** RP




**APPROVED:** CR

**DISCIPLINE:** PH

**DRAWING NO.:** Z5-11-01

**REVISION:** 00

**JOB NO.:** 1092.01

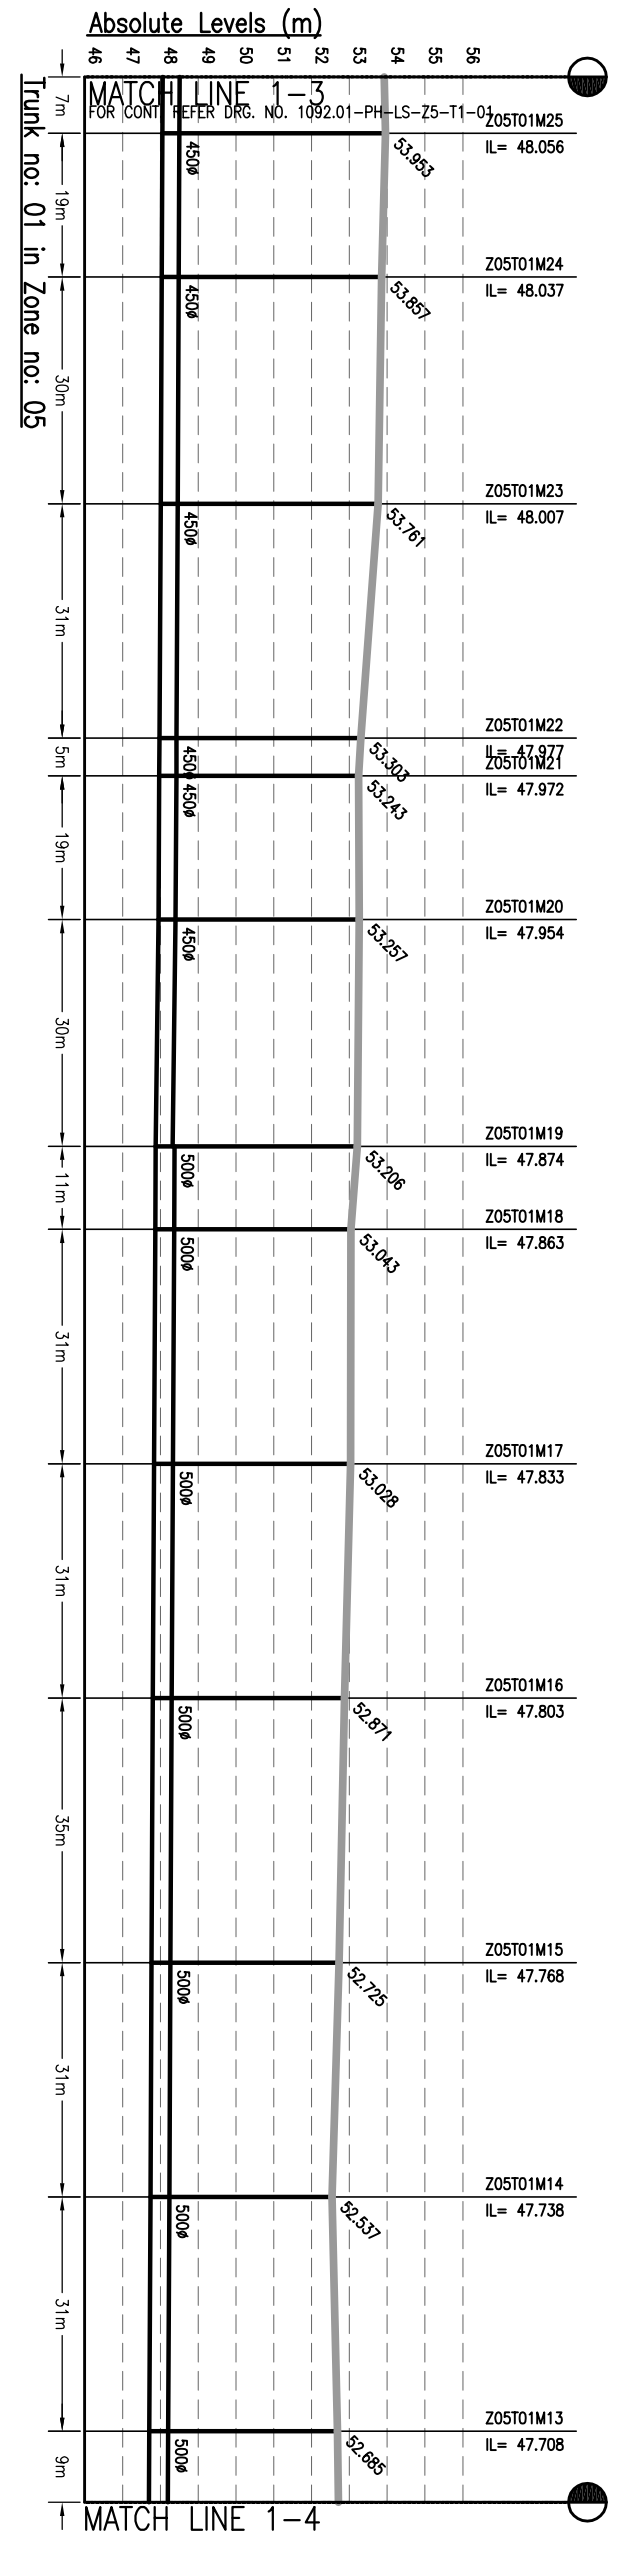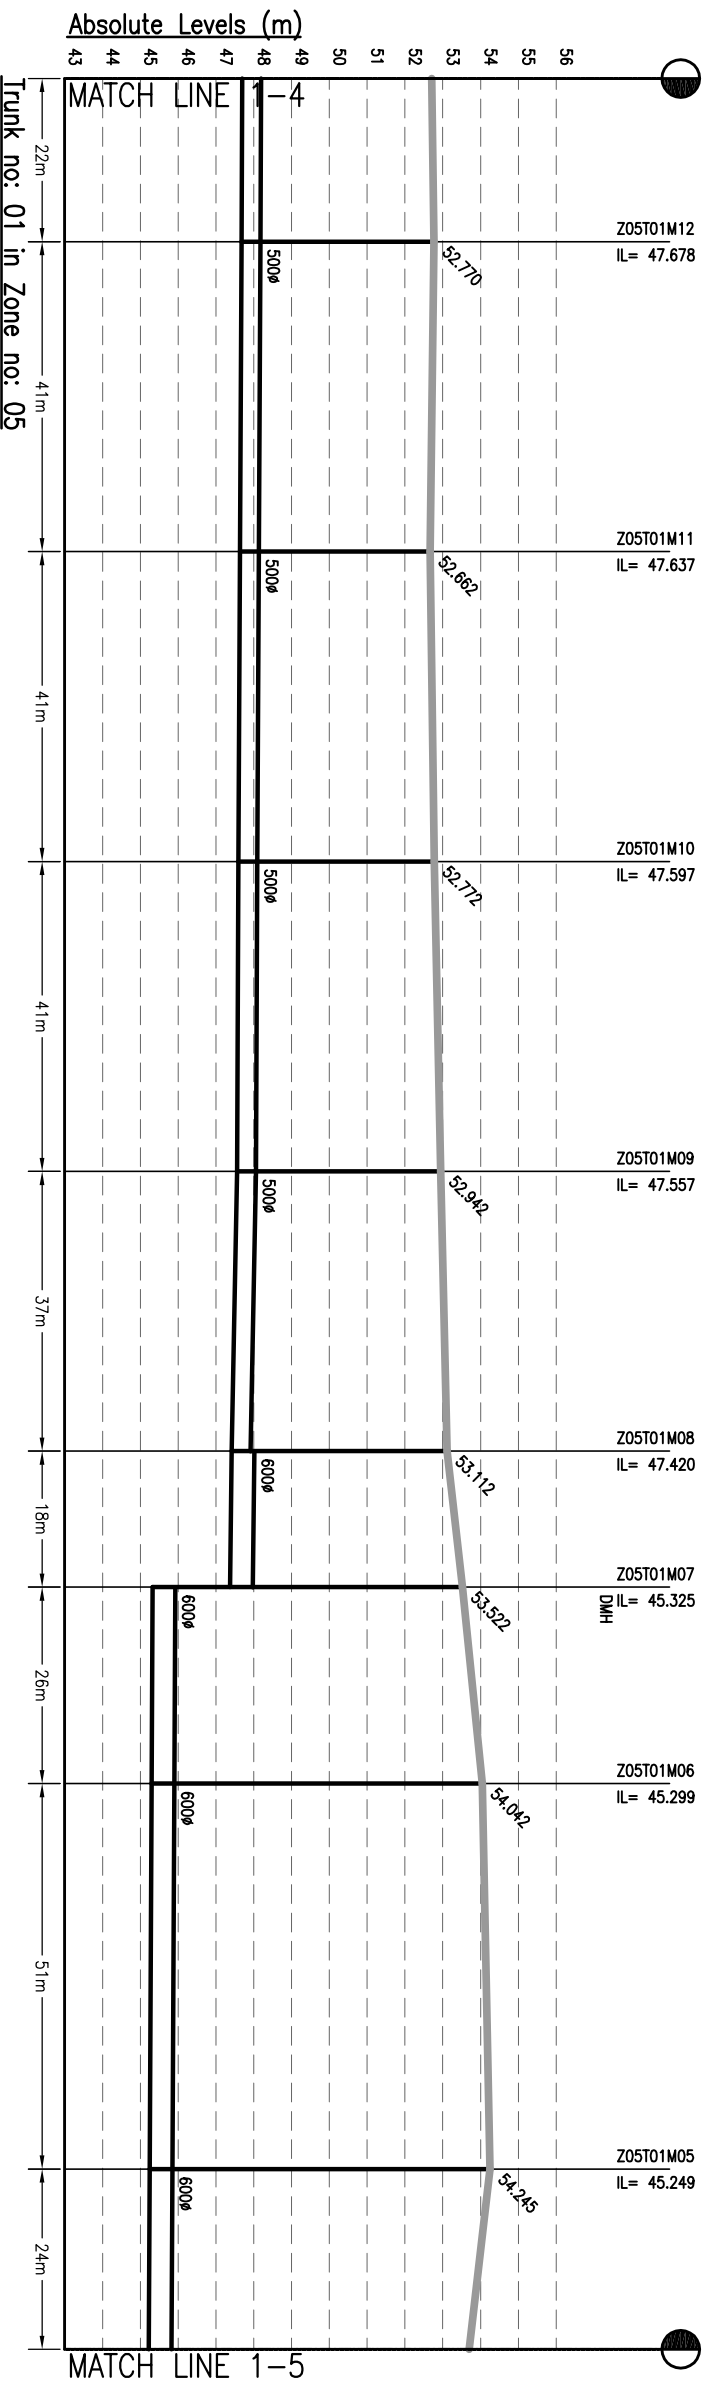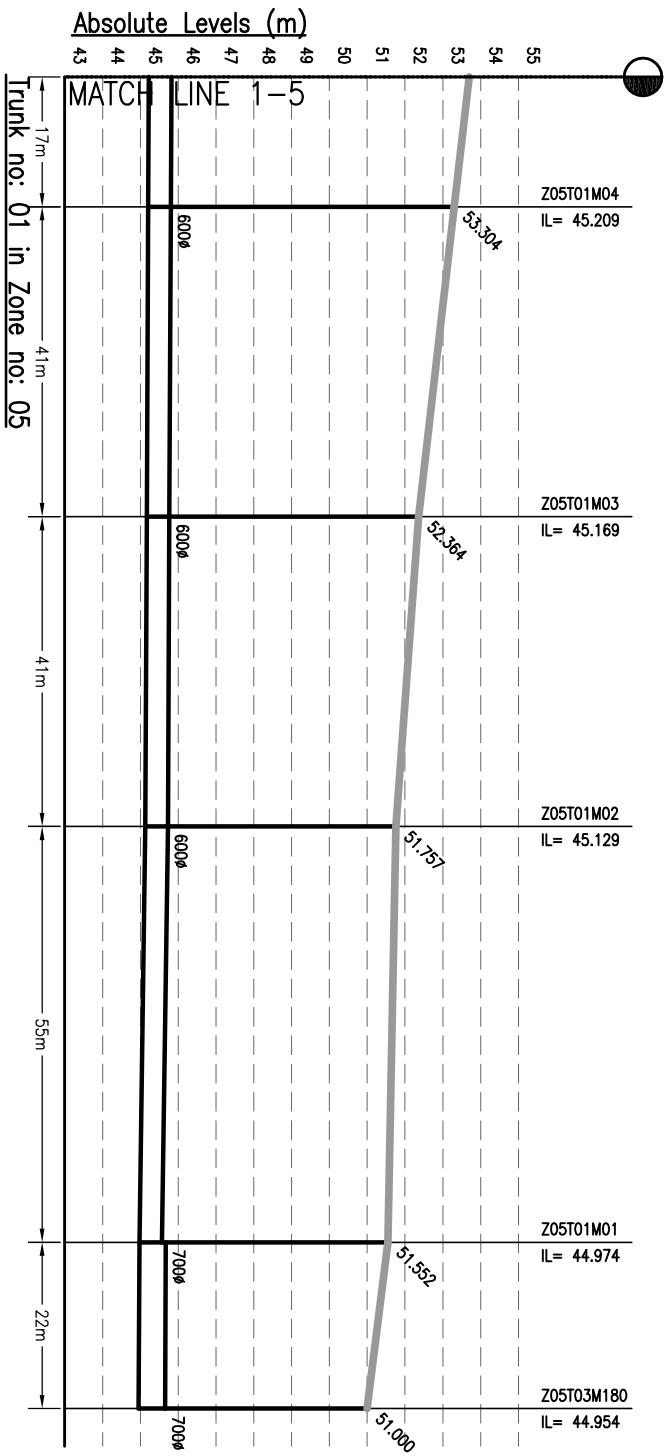

**NOTES:-**

- THIS DRAWING IS TO BE READ IN CONJUNCTION WITH ALL OTHER RELEVANT DRAWINGS. ANY DISCREPANCIES, ERRORS OR OMISSIONS TO BE BROUGHT TO THE ATTENTION OF CONSULTANTS
- ALL DIMENSIONS TO BE CHECKED BEFORE COMMENCEMENT OF WORK ON SITE
- UNDER NO CIRCUMSTANCES SHOULD DIMENSIONS BE SCALED FROM THIS DRAWING.


Drawing Base Reference:  
**PMC WORK ORDER 3489, DATED 15 DECEMBER 2009.**

REV	DATE	NAME	DESCRIPTION	CHKD
00	SEP'13	AH	ISSUED FOR DPR	RP
01				

**AMENDMENTS**

NOTICE:- THIS DRAWING IS THE PROPERTY OF MENHARDT (SINGAPORE) PTE. LTD. AND IS NOT TO BE REPRODUCED OR TRANSMITTED IN ANY FORM OR BY ANY MEANS, ELECTRONIC OR MECHANICAL, WITHOUT THE WRITTEN PERMISSION OF MENHARDT (SINGAPORE) PTE. LTD. PART OR WHOLE IS NOT PERMITTED.

CLIENT:-

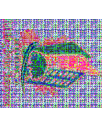

BIHAR  
 URBAN INFRASTRUCTURE  
 DEVELOPMENT CORPORATION

303, Madhya Tower, 801/802, Ph. No. 91-120-2515745, Fax No. 91-120-2515745, www.menhhardtgroup.com, Email: info@menhardtindia.com







PROJECT:-  
 PREPARATION OF DETAILED PROJECT REPORTS (DPRs) & BID DOCUMENTS;  
 TENDERING FOR EXECUTION;  
 CONSTRUCTION SUPERVISION & QUALITY CONTROL OF SEWERAGE PROJECTS OF PATNA UNDER NGRBA

CONSULTANT:-  
**MENHARDT**  
 MENHARDT (SINGAPORE) PTE. LTD.  
 A-8, Sector-16, Noida-201301, India  
 Ph.:- +91 120 2516165, Fax No.:- +91 120 2515745  
 www.menhhardtgroup.com, Email:- info@menhardtindia.com

DRAWING TITLE  
**SEWERAGE**  
**L-SECTION OF TRUNK**  
**ZONE-5, TRUNK-1 (AGAM KUAN)**  
 (Part - 2 of 2)

PURPOSE OF ISSUE  
 DETAILED PROJECT REPORT (SEWERAGE)

SCALE	H-1000, V-200
SHEET SIZE	A3
DATE OF FIRST ISSUE	SEPTEMBER 2013
BY	AH
DESIGNED	MS
CHECKED	RP
APPROVED	CR
JOB NO.	1092.01
DISCIPLINE	PH
DRAWING NO.	Z5-11-02
REVISION	00

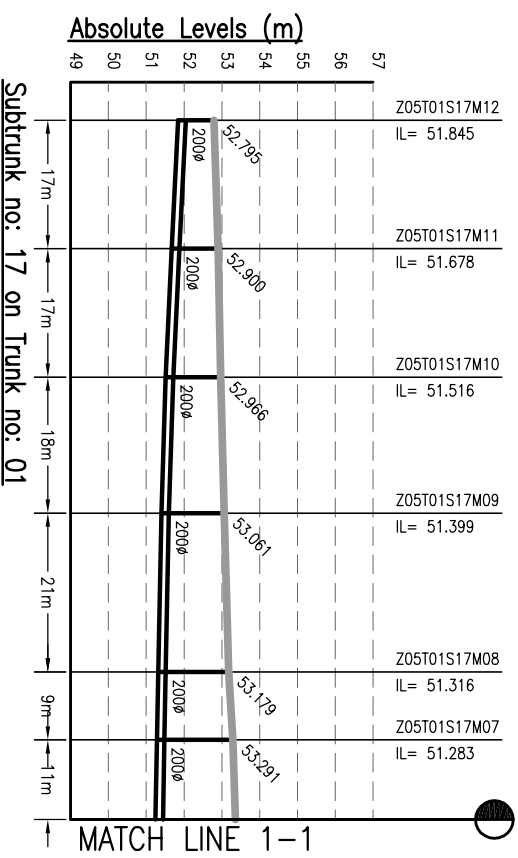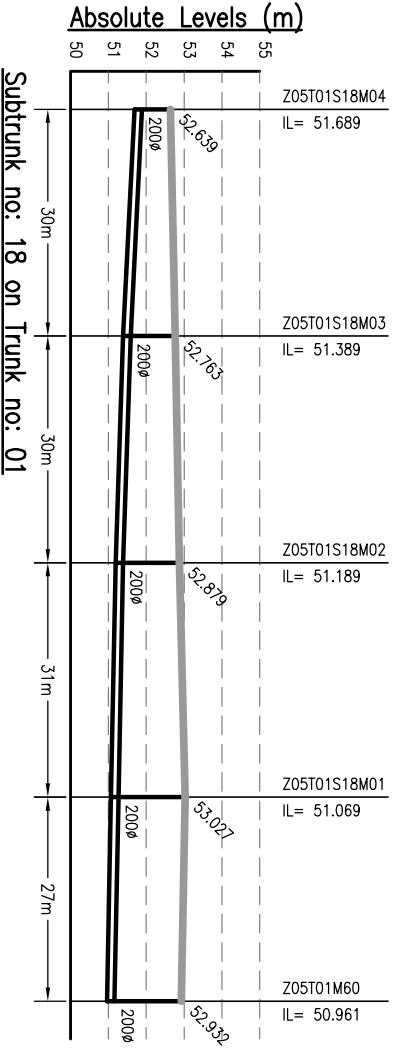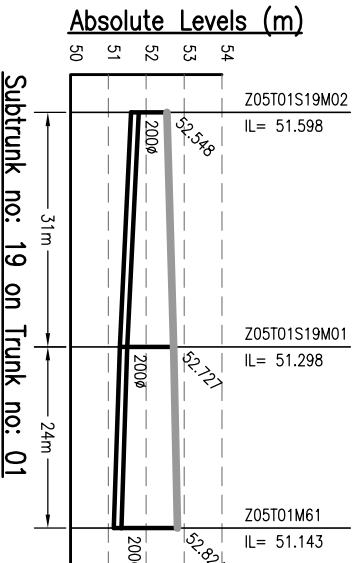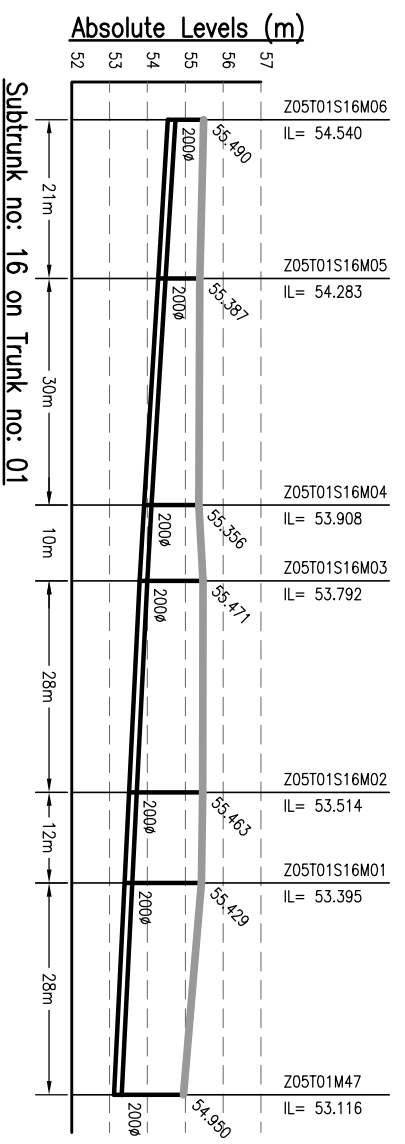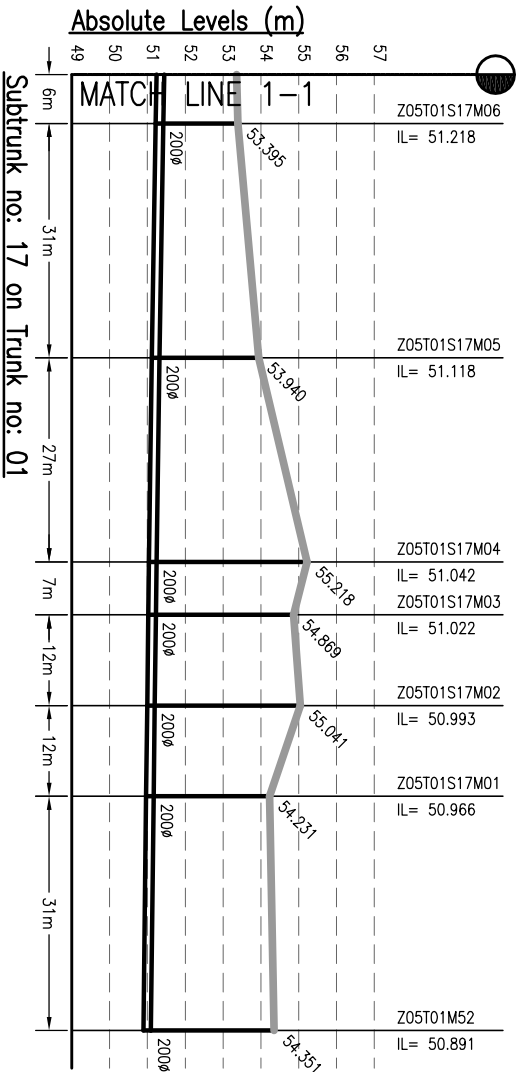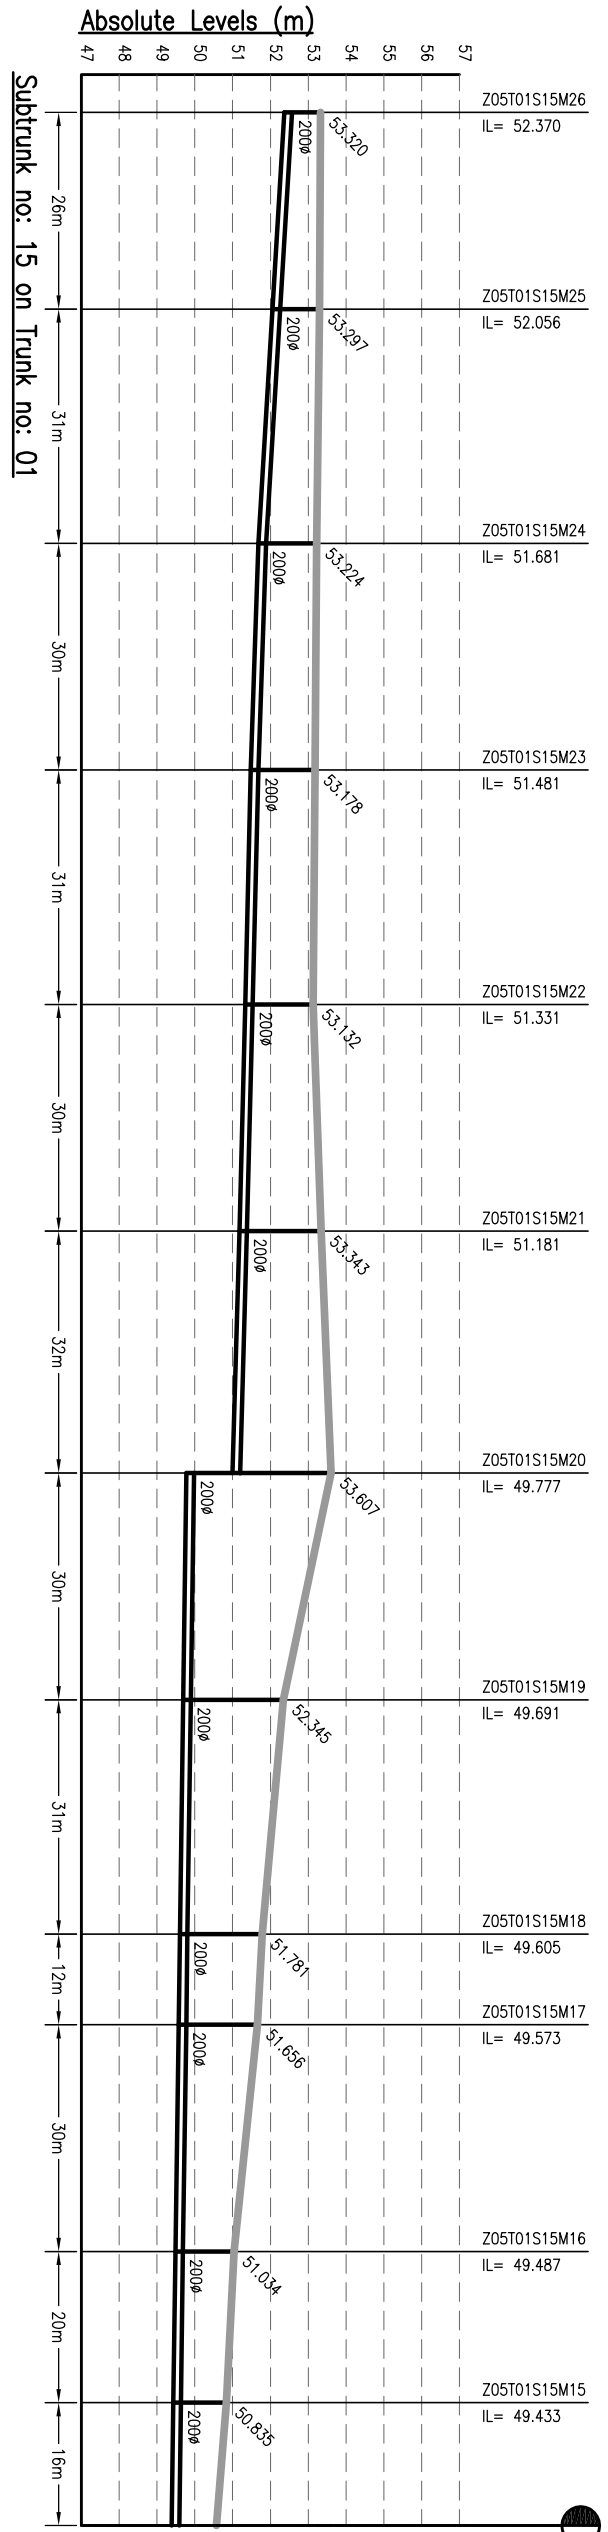

MATCH LINE 1-1  
REF DRG. NO. 1092.01-PH-Z5-T1-S-02

- NOTES:-**
1. THIS DRAWING IS TO BE READ IN CONJUNCTION WITH ALL OTHER RELEVANT DRAWINGS. ANY DISCREPANCIES, ERRORS OR OMISSIONS TO BE BROUGHT TO THE ATTENTION OF CONSULTANTS
  2. ALL DIMENSIONS TO BE CHECKED BEFORE COMMENCEMENT OF WORK ON SITE
  3. UNDER NO CIRCUMSTANCES SHOULD DIMENSIONS BE SCALED FROM THIS DRAWING.
  4. REFER DRAWING NO. TO 491 & 1092.01-PH-S-01 TO 491 FOR LOCATION OF MANHOLE AND OTHER DETAILS.

Drawing Base Reference:-  
**PMC WORK ORDER 3489, DATED 15 DECEMBER 2009.**

REV	DATE	NAME	DESCRIPTION	CHKD
00	MAY'13	AC	DRAFT DPR SUBMISSION	RP

**AMENDMENTS**

**NOTICES:-**  
THIS DRAWING IS PROPERTY OF MEINHARDT (SINGAPORE) PTE. LTD. AND IS NOT TO BE REPRODUCED OR TRANSMITTED IN ANY FORM OR BY ANY MEANS, ELECTRONIC OR MECHANICAL, WITHOUT PERMISSION IN WRITING FROM MEINHARDT (SINGAPORE) PTE. LTD. PART OR WHOLE IS NOT PERMITTED

**CLIENT:-**

**MEINHARDT**  
SINGAPORE PTE. LTD.  
303 Marina Tower  
#04-01/02/03/04  
Marina Bay Sands  
Singapore 039593  
Phone: +65 6733 0101 Fax: +65 6733 0103  
Website: [www.meinhardt.com](http://www.meinhardt.com)

**BIHAR**  
URBAN INFRASTRUCTURE  
DEVELOPMENT CORPORATION

**PROJECT:-**  
PREPARATION OF DETAILED  
PROJECT REPORTS (DPRs) & BID  
DOCUMENTS;  
TENDERING FOR EXECUTION;  
CONSTRUCTION SUPERVISION &  
QUALITY CONTROL OF SEWERAGE &  
DRAINAGE PROJECTS OF PATNA  
UNDER JNNURM

**CONSULTANT:-**





**MEINHARDT**  
SINGAPORE PTE. LTD.  
A-8, Sector-16, Noida-201301, India  
P.O.: +91 120 2516165 Fax No.: +91 120 2515745  
[www.meinhardtgroup.com](http://www.meinhardtgroup.com), Email: [info@meinhardtindia.com](mailto:info@meinhardtindia.com)

**DRAWING TITLE**  
SEWERAGE  
L-SECTION OF SUB-TRUNK  
ZONE-5, TRUNK-1 (SPS-A)  
(Part - 1 of 8)

DESIGNED	CHECKED	APPROVED	JOB NO.
JR	RP	CRR	1092.01

DATE OF FIRST ISSUE	SCALE	SHEET SIZE	DISCIPLINE
MAY 2013	H-1000, V-200	A3	PH

REVISION	NO.	DATE	DESCRIPTION
00	01	MAY 2013	Z5-T1-S-01

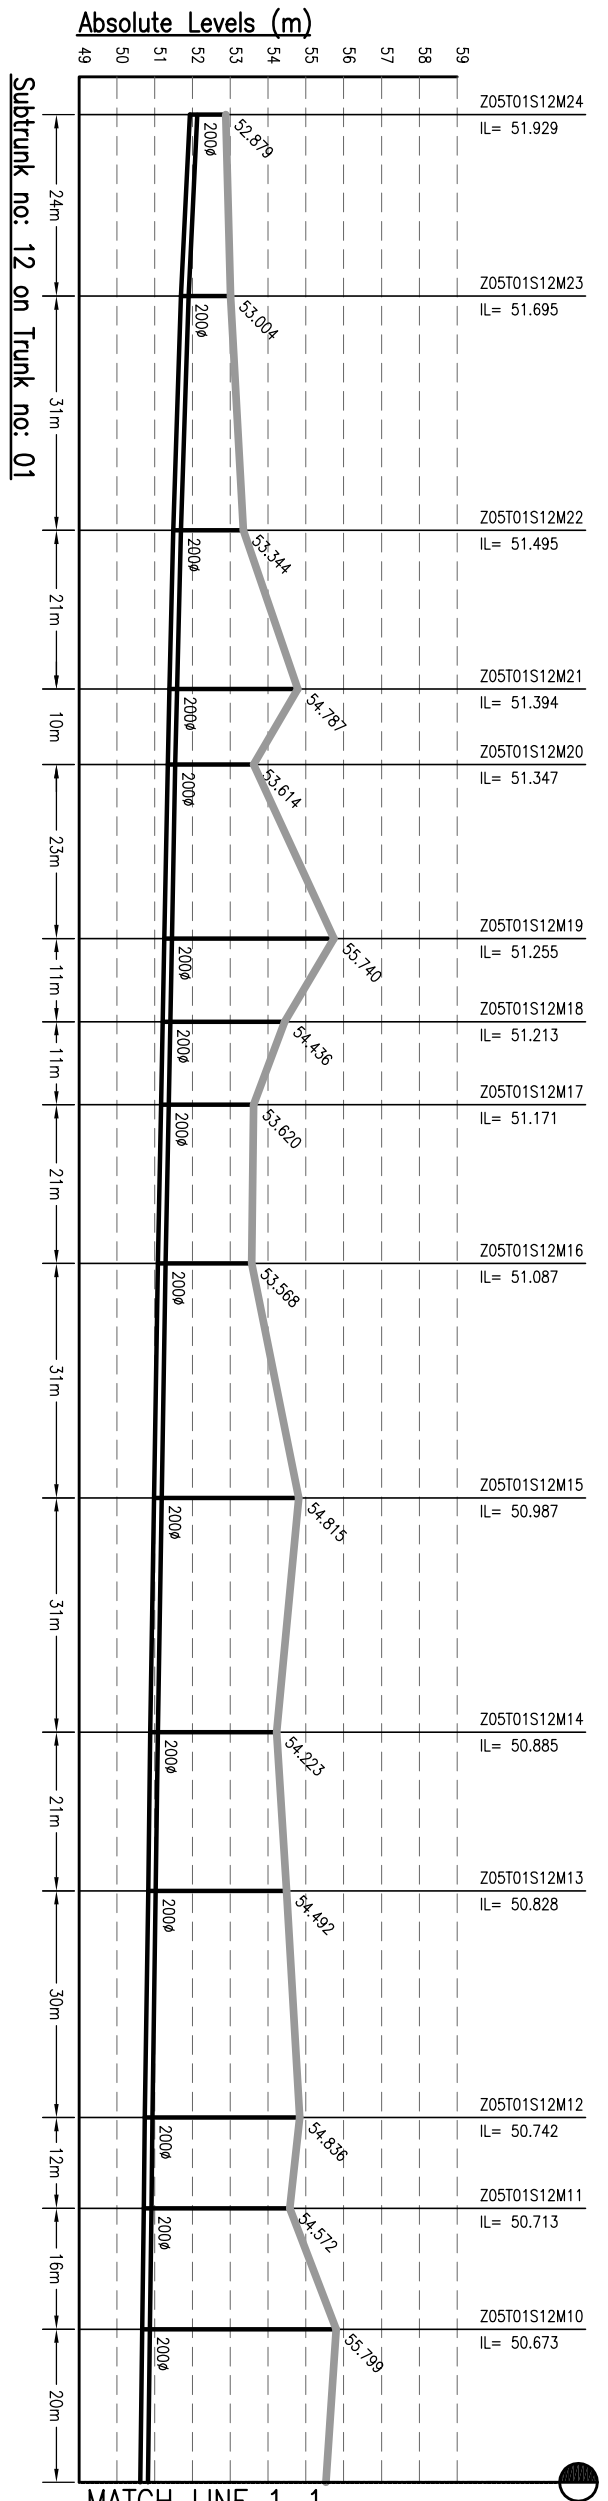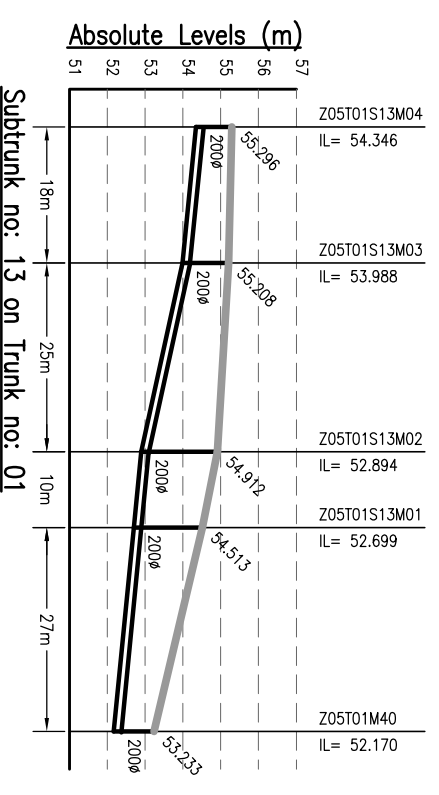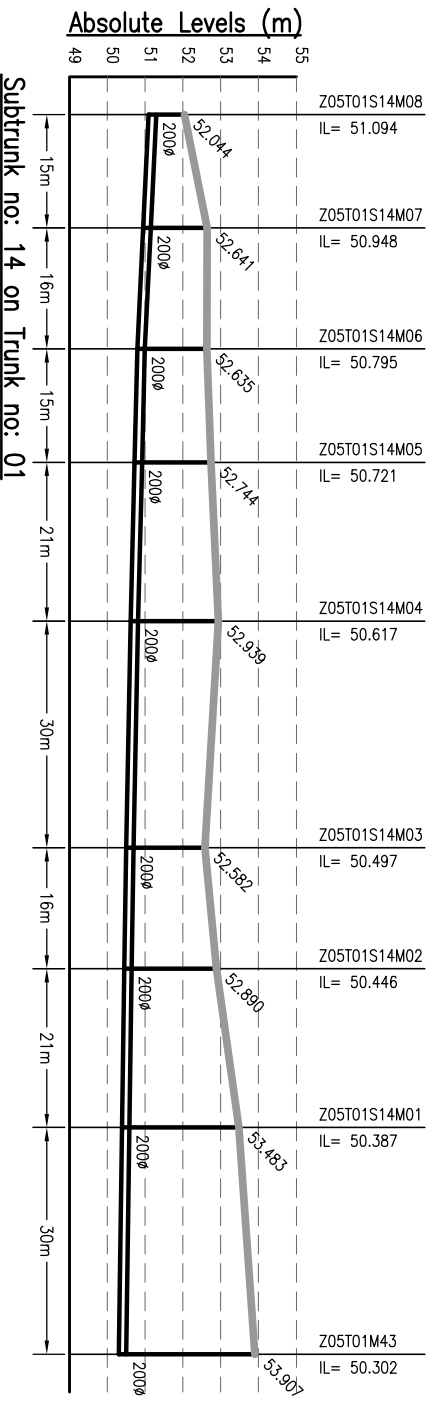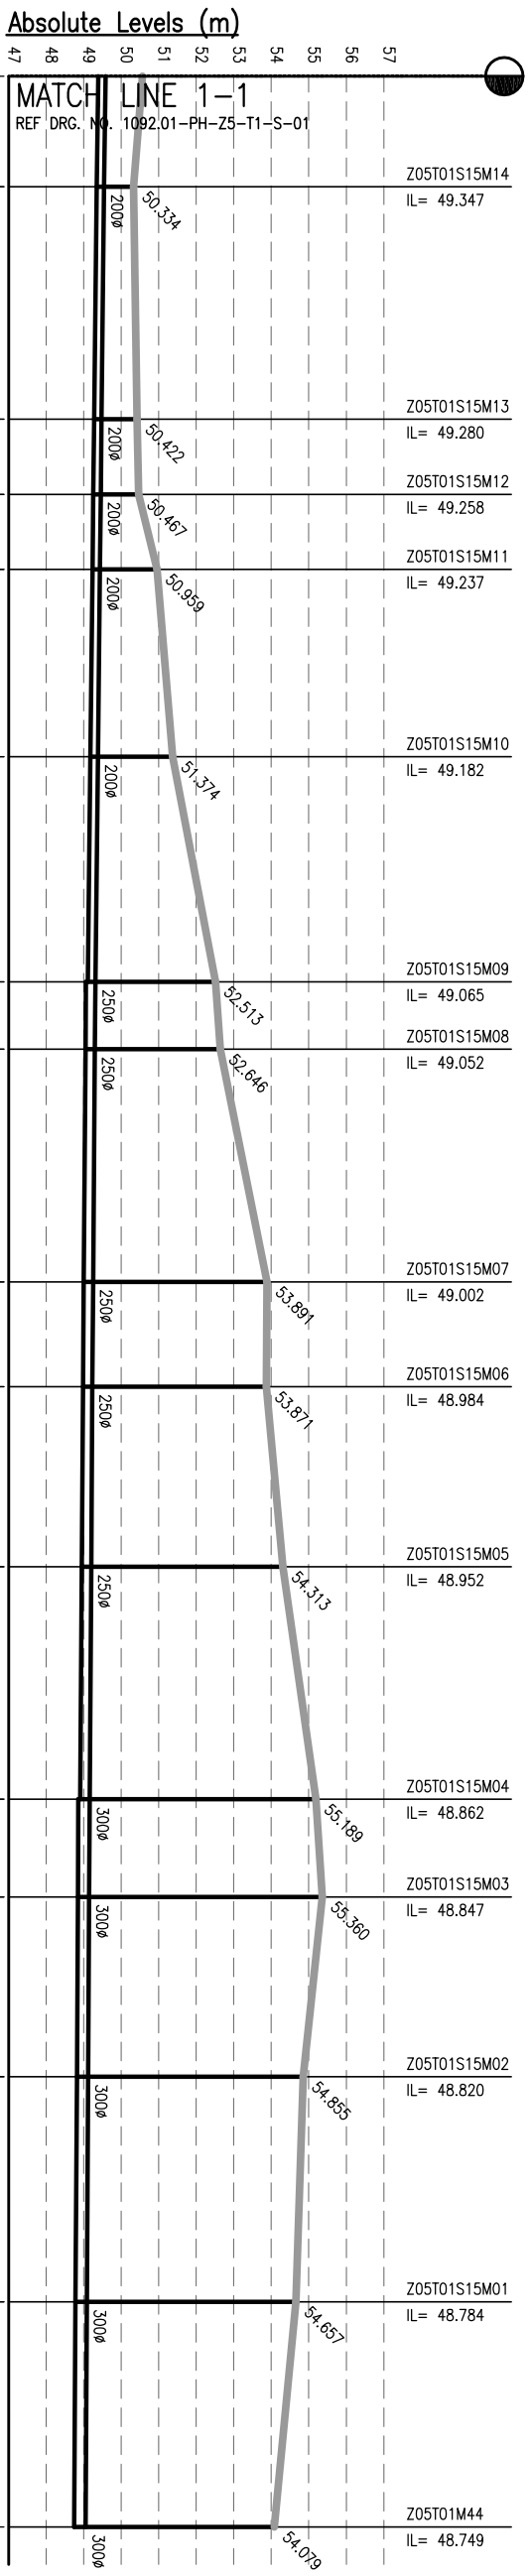

MATCH LINE 1-1  
REF DRG. NO. 1092.01-PH-Z5-T1-S-03


- NOTES:-**
1. THIS DRAWING IS TO BE READ IN CONJUNCTION WITH ALL OTHER RELEVANT DRAWINGS. ANY DISCREPANCIES, ERRORS OR OMISSIONS TO BE BROUGHT TO THE ATTENTION OF CONSULTANTS
  2. ALL DIMENSIONS TO BE CHECKED BEFORE COMMENCEMENT OF WORK ON SITE
  3. UNDER NO CIRCUMSTANCES SHOULD DIMENSIONS BE SCALED FROM THIS DRAWING.
  4. REFER DRAWING NO. TO 491 & 1092.01-PH-S-01 TO 491 FOR LOCATION OF MANHOLE AND OTHER DETAILS.

Drawing Base Reference:-  
**PHC WORK ORDER 3489, DATED 15 DECEMBER 2009.**

REV	DATE	NAME	DESCRIPTION	CHKD
00	MAY'13	AC	DRAFT DPR SUBMISSION	RP

**AMENDMENTS**

**NOTICES:-**  
THIS DRAWING IS PROPERTY OF MEINHARDT (SINGAPORE) PTE. LTD. AND IS NOT TO BE REPRODUCED OR TRANSMITTED IN ANY FORM OR BY ANY MEANS, ELECTRONIC OR MECHANICAL, INCLUDING PHOTOCOPYING, RECORDING, OR BY ANY INFORMATION STORAGE AND RETRIEVAL SYSTEM, WITHOUT THE WRITTEN PERMISSION OF MEINHARDT (SINGAPORE) PTE. LTD.






**CLIENT:-**  
  
**BIHAR URBAN INFRASTRUCTURE DEVELOPMENT CORPORATION**  
 303 Malabar Tower, 4th Floor, 10/101, Puri, Patna - 800 001, Bihar, India  
 Phone: +91 91 2210101, Fax: +91 91 2210103, Website: [www.bihuridc.com](http://www.bihuridc.com)

**PROJECT:-**  
**PREPARATION OF DETAILED PROJECT REPORTS (DPRs) & BID DOCUMENTS;**  
**TENDERING FOR EXECUTION;**  
**CONSTRUCTION SUPERVISION & QUALITY CONTROL OF SEWERAGE & DRAINAGE PROJECTS OF PATNA UNDER JNUURM**

**CONSULTANT:-**  
  
**MEINHARDT (SINGAPORE) PTE. LTD.**  
 A-8, Sector-16, Noida-201301, India  
 P.O.: +91 120 2516165, Fax No.: +91 120 2515745  
[www.meinhardtgroup.com](http://www.meinhardtgroup.com), Email: [info@meinhardtindia.com](mailto:info@meinhardtindia.com)

**DRAWING TITLE**  
**SEWERAGE L-SECTION OF SUB-TRUNK ZONE-5, TRUNK-1 (SPS-A)**  
 (Part - 2 of 8)

DISCIPLINE	NO.	DATE	REVISION
PH	Z5-T1-S-02	MAY 2013	00

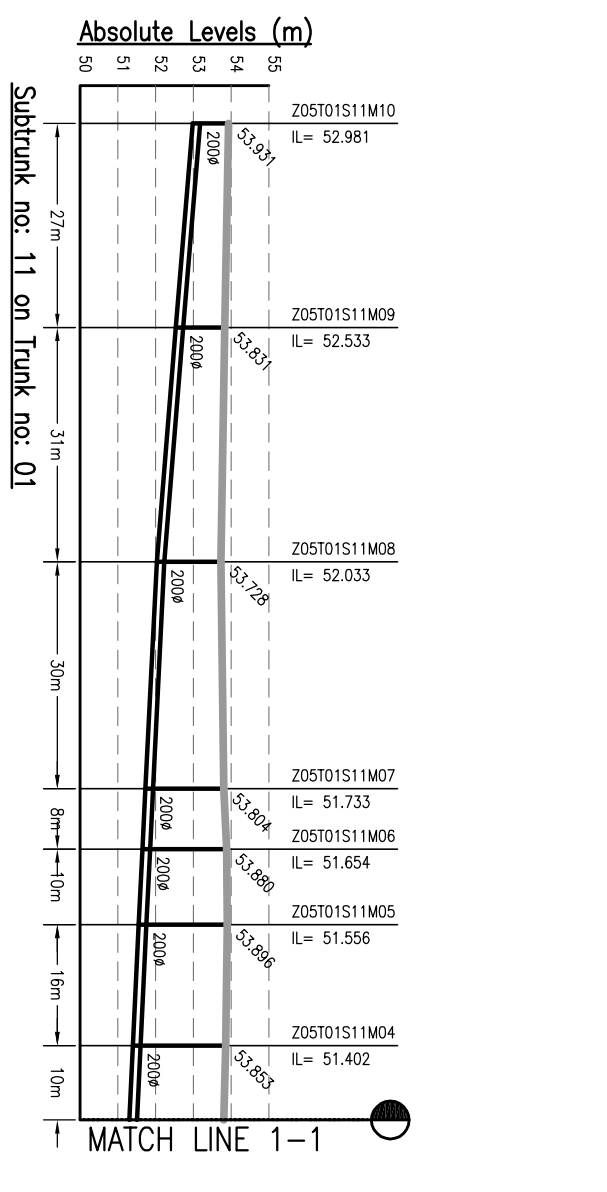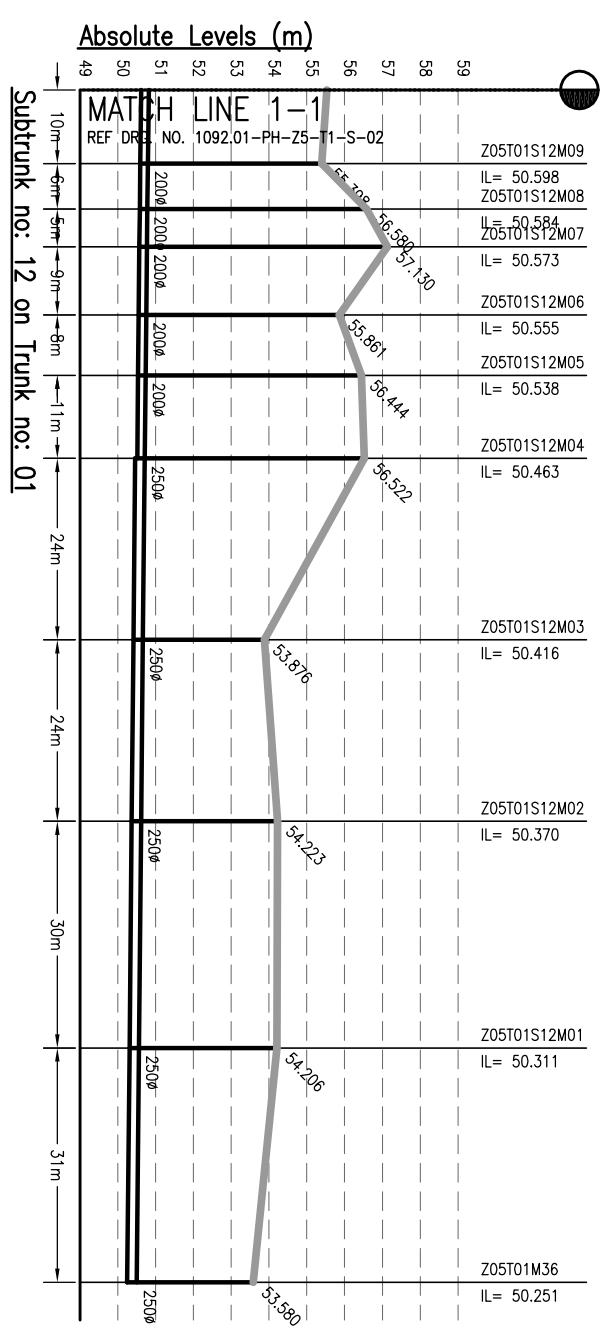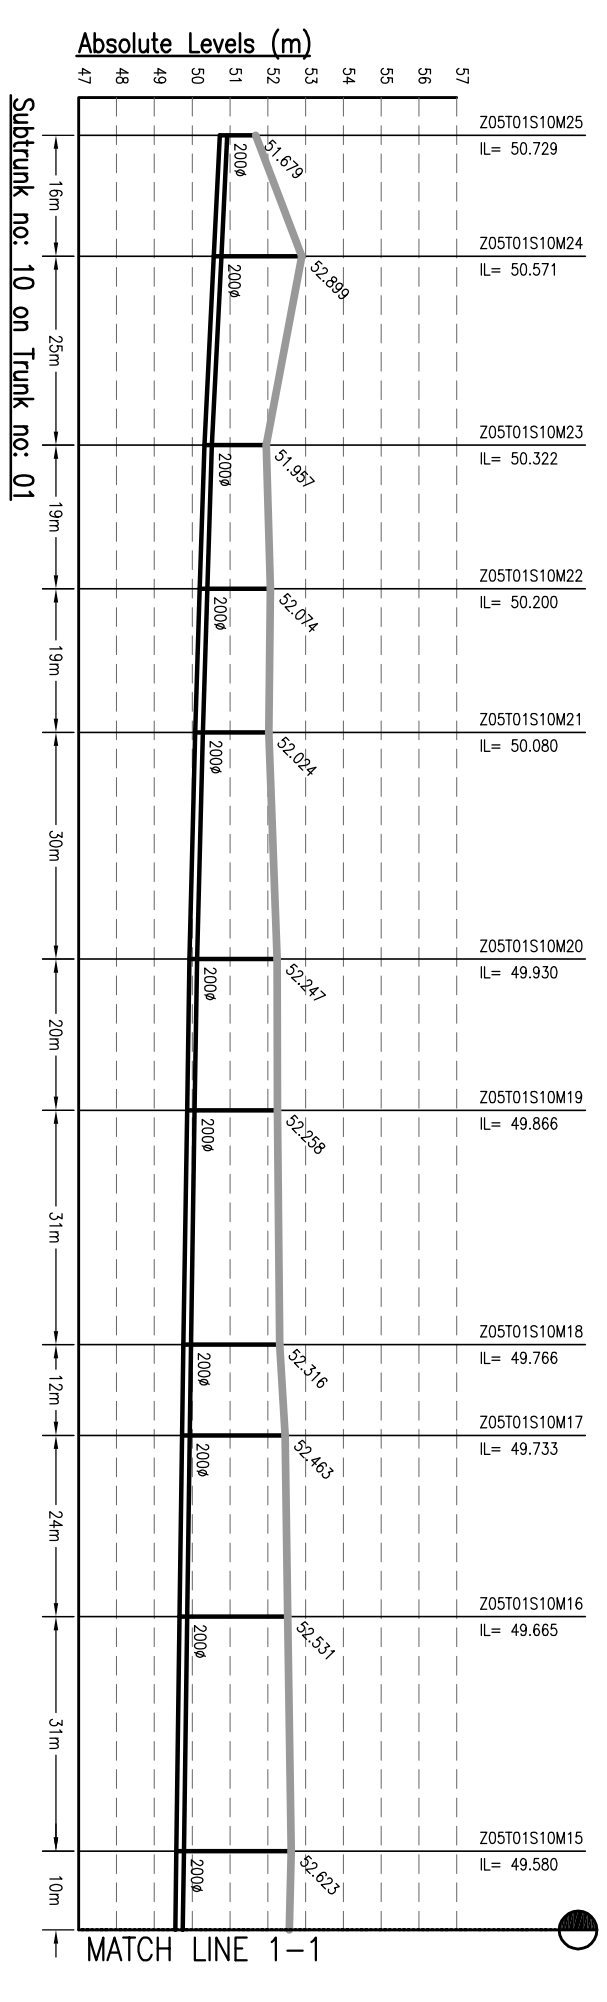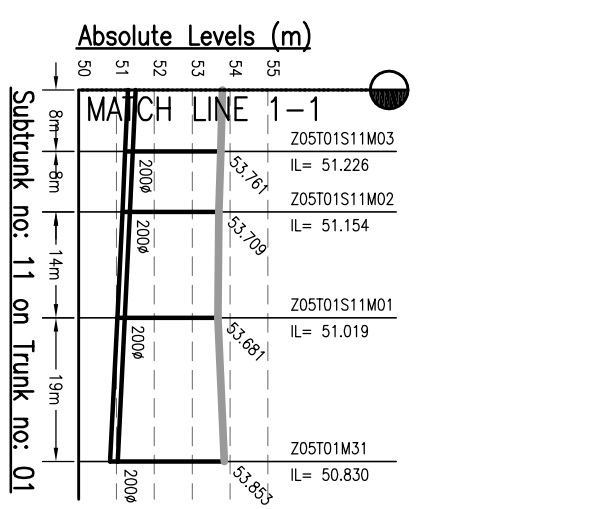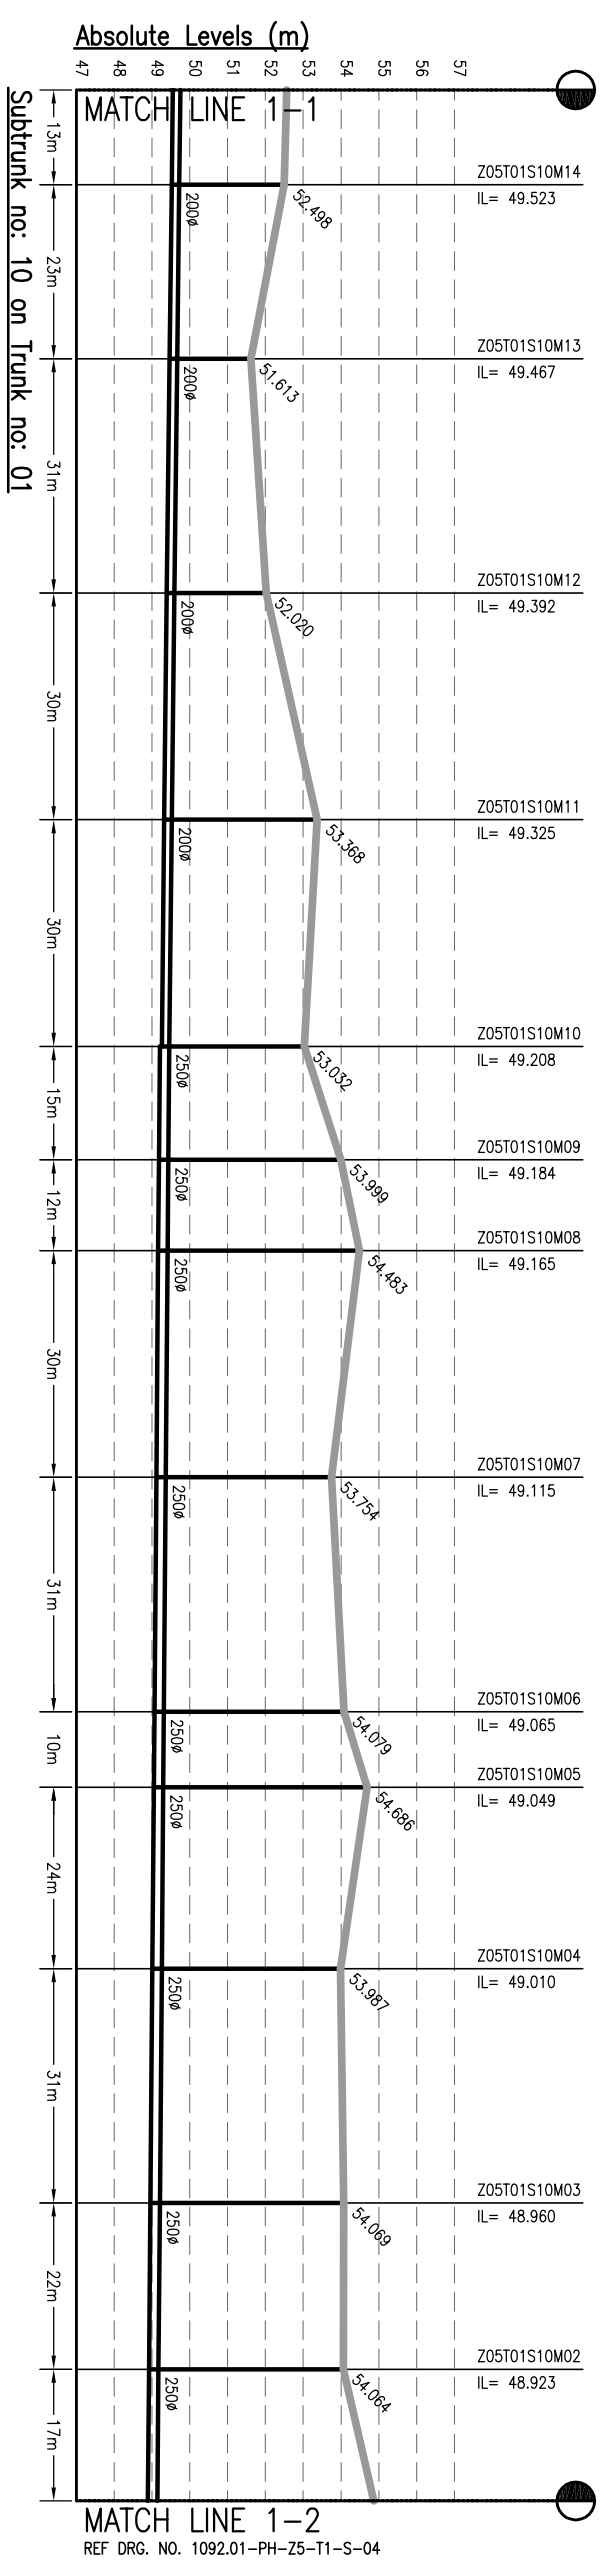

- NOTES:-**
1. THIS DRAWING IS TO BE READ IN CONJUNCTION WITH ALL OTHER RELEVANT DRAWINGS. ANY DISCREPANCIES, ERRORS OR OMISSIONS TO BE BROUGHT TO THE ATTENTION OF CONSULTANTS
  2. ALL DIMENSIONS TO BE CHECKED BEFORE COMMENCEMENT OF WORK ON SITE
  3. UNDER NO CIRCUMSTANCES SHOULD DIMENSIONS BE SCALED FROM THIS DRAWING.
  4. REFER DRAWING NO. TO 491 & 1092.01-PH-S-01 TO 491 FOR LOCATION OF MANHOLE AND OTHER DETAILS.

Drawing Base Reference:  
**PHC WORK ORDER 3489, DATED 15 DECEMBER 2009.**

REV	DATE	NAME	DESCRIPTION	CHKD
00	MAY'13	AC	DRAFT DRG SUBMISSION	RP

**AMENDMENTS**

**NOTICES:**  
 THIS DRAWING IS PROPERTY OF MEINHARDT (SINGAPORE) PTE. LTD. IT IS TO BE USED ONLY FOR THE PROJECT AND LOCATION SPECIFICALLY MENTIONED IN PART OR WHOLE IS NOT PERMITTED.



**BIHAR**  
 URBAN INFRASTRUCTURE DEVELOPMENT CORPORATION

**PREPARATION OF DETAILED PROJECT REPORTS (DPPR) & BID DOCUMENTS:**  
**TENDERING FOR EXECUTION:**  
**CONSTRUCTION SUPERVISION & QUALITY CONTROL OF SEWERAGE & DRAINAGE PROJECTS OF PATNA UNDER JNNURM**

**CONSULTANT:-**  
**MEINHARDT**  
 MEINHARDT (SINGAPORE) PTE. LTD.  
 A-8, Sector-16, Noida-201301, India  
 Ph.: +91 120 2516165, Fax No.: +91 120 2515745  
 www.meinhardtgroup.com, Email: info@meinhardtindia.com

**DRAWING TITLE**  
 SEWERAGE  
 L-SECTION OF SUB-TRUNK  
 ZONE-5, TRUNK-1 (SPS-A)  
 (PART - 3 OF 8)





**PURPOSE OF ISSUE**  
 DRAFT DETAILED PROJECT REPORT

**SCALE:** H-1000, V-200

**SHEET SIZE:** A3

JOB NO.	DISCIPLINE	DRAWING NO.	REVISION
1092.01	PH	Z5-T1-S-03	00



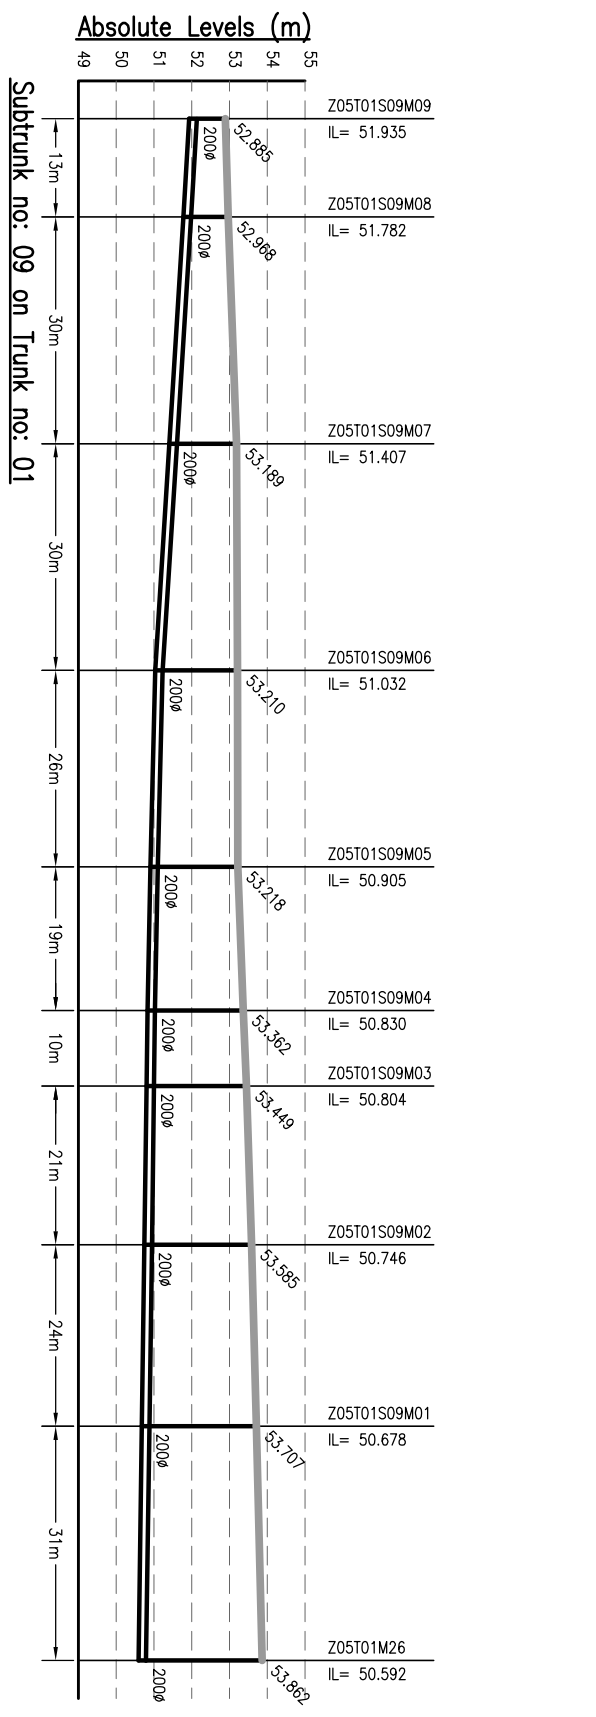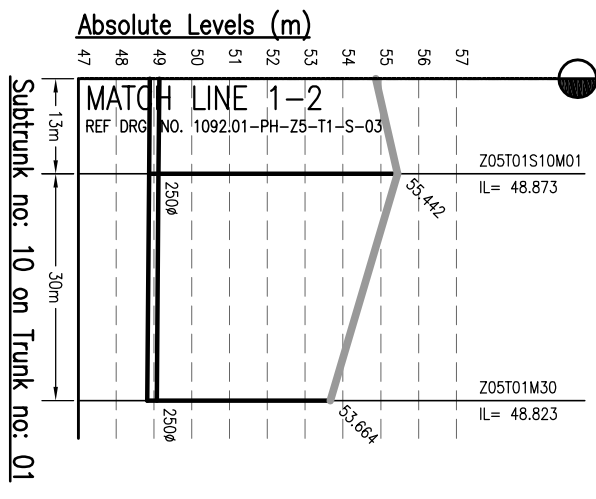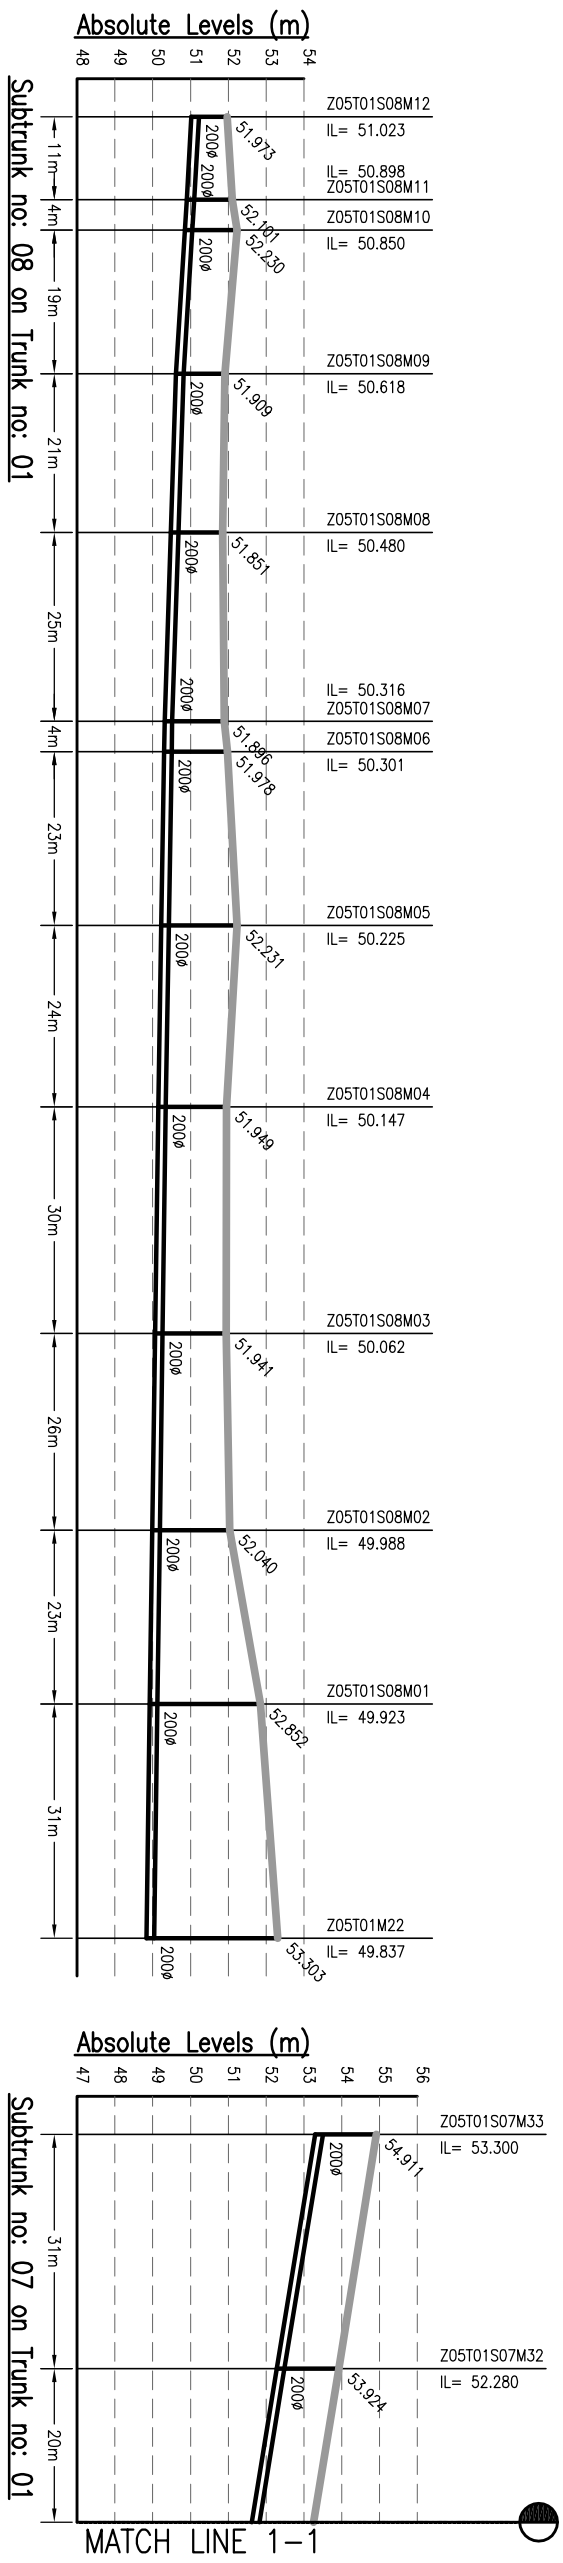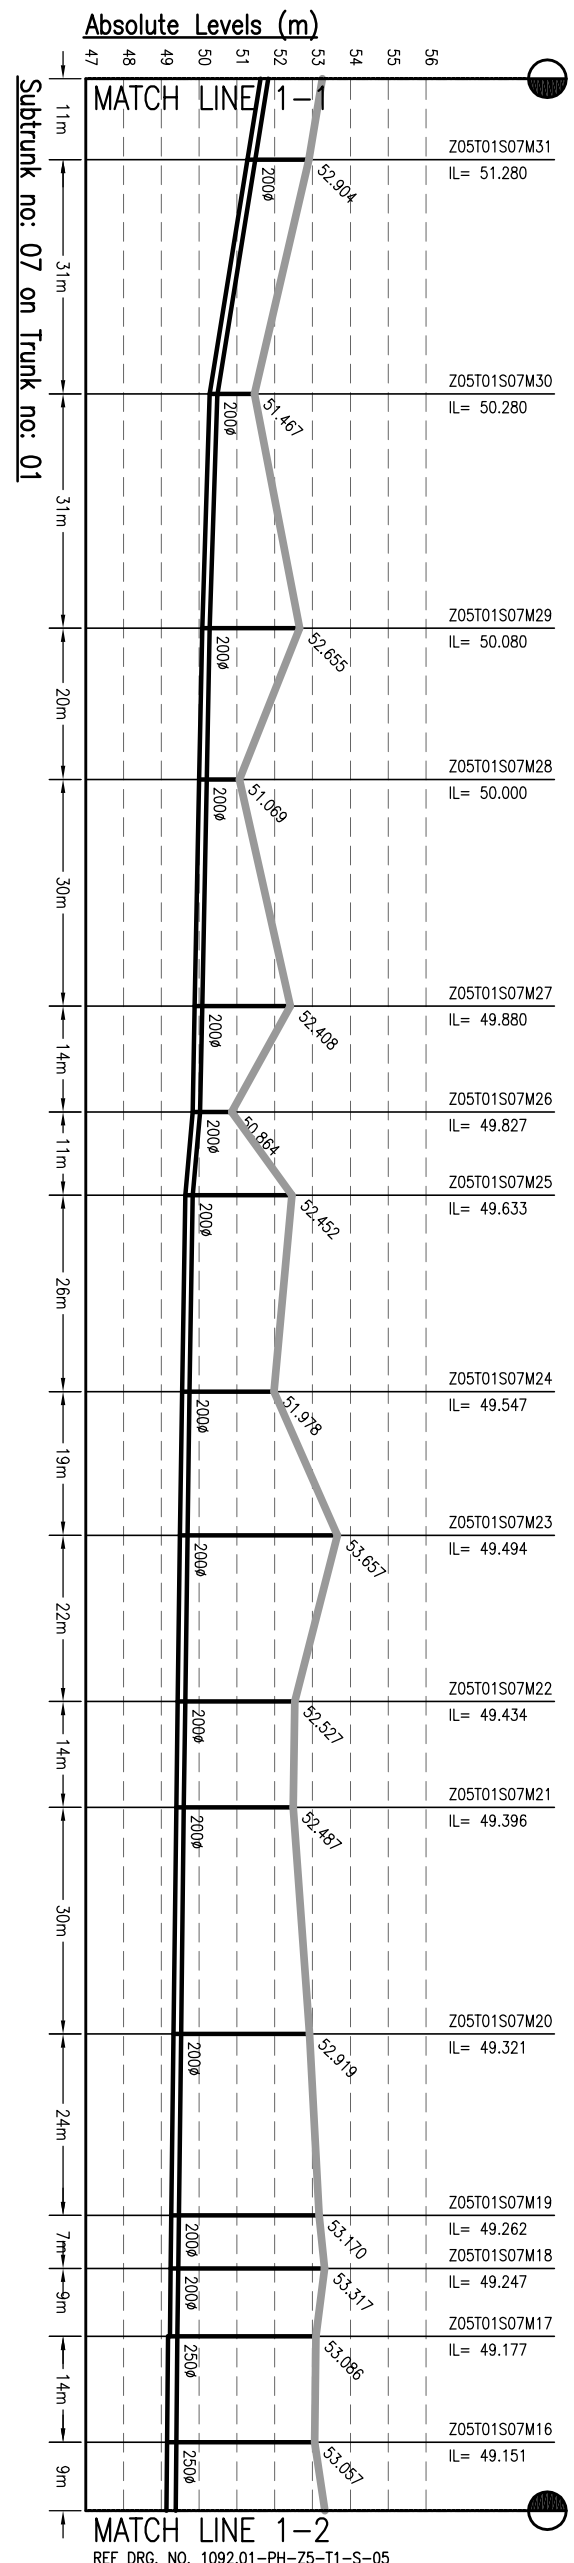

**NOTES:-**

- THIS DRAWING IS TO BE READ IN CONJUNCTION WITH ALL OTHER RELEVANT DRAWINGS. ANY DISCREPANCIES, ERRORS OR OMISSIONS TO BE BROUGHT TO THE ATTENTION OF CONSULTANTS
- ALL DIMENSIONS TO BE CHECKED BEFORE COMMENCEMENT OF WORK ON SITE
- UNDER NO CIRCUMSTANCES SHOULD DIMENSIONS BE SCALED FROM THIS DRAWING.
- REFER DRAWING NO. TO 491 & 1092.01-PH-S-01 TO 491 FOR LOCATION OF MANHOLE AND OTHER DETAILS.

Drawing Base Reference:-  
**PHC WORK ORDER 3489, DATED 15 DECEMBER 2009.**

REV	DATE	NAME	DESCRIPTION	CHKD
00	MAY'13	AC	DRAFT DPR SUBMISSION	RP

**AMENDMENTS**

**NOTICE:-**  
 THIS DRAWING IS PROPERTY OF MEINHARDT (SINGAPORE) PTE. LTD. IT IS TO BE USED ONLY FOR THE PROJECT AND SITE SPECIFICALLY MENTIONED THEREIN. REUSE OR REPRODUCTION OF THIS DRAWING IN PART OR WHOLE IS NOT PERMITTED.

**CLIENT:-**

**BIHAR URBAN INFRASTRUCTURE DEVELOPMENT CORPORATION**

**PROJECT:-**  
 PREPARATION OF DETAILED PROJECT REPORTS (DPRS) & BID DOCUMENTS;  
 TENDERING FOR EXECUTION;  
 CONSTRUCTION SUPERVISION & QUALITY CONTROL OF SEWERAGE & DRAINAGE PROJECTS OF PATNA UNDER JNNURM

**CONSULTANT:-**

**MEINHARDT**  
 MEINHARDT (SINGAPORE) PTE. LTD.  
 A-8, Sector-16, Noida-201301, India  
 P.h.: +91 120 2516165, Fax No.: +91 120 2515745  
 www.meinhardtgroup.com, Email: hq@meinhardtindia.com





**DRAWING TITLE**  
 SEWERAGE L-SECTION OF SUB-TRUNK ZONE-5, TRUNK-1 (SPS-A)

**PURPOSE OF ISSUE**  
 DRAFT DETAILED PROJECT REPORT

**SCALE** : H-1000, V-200  
**SHEET SIZE** : A3

DESIGNED	BY	DATE OF FIRST ISSUE
AC	AC	MAY 2013
JR	JR	MAY 2013
RP	RP	MAY 2013
CRR	CRR	MAY 2013

JOB NO.	DISCIPLINE	DRAWING NO.	REVISION
1092.01	PH	Z5-T1-S-04	00

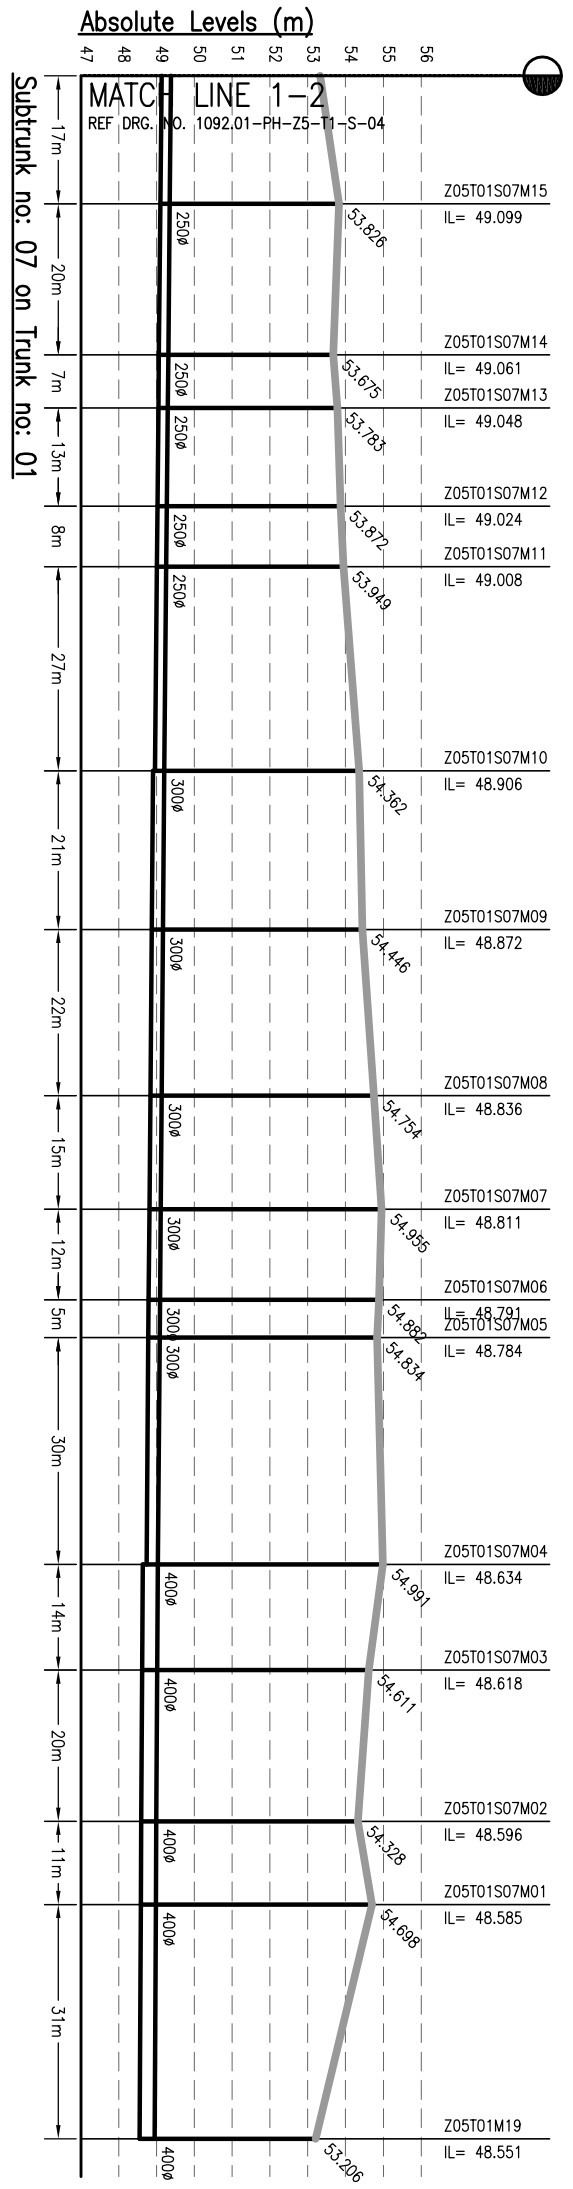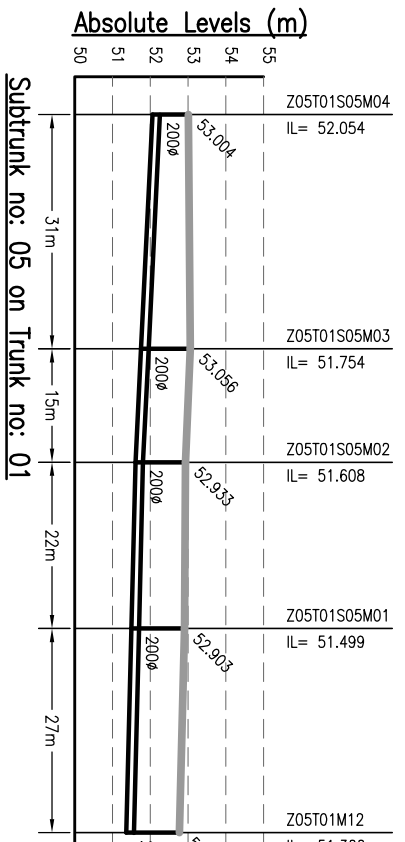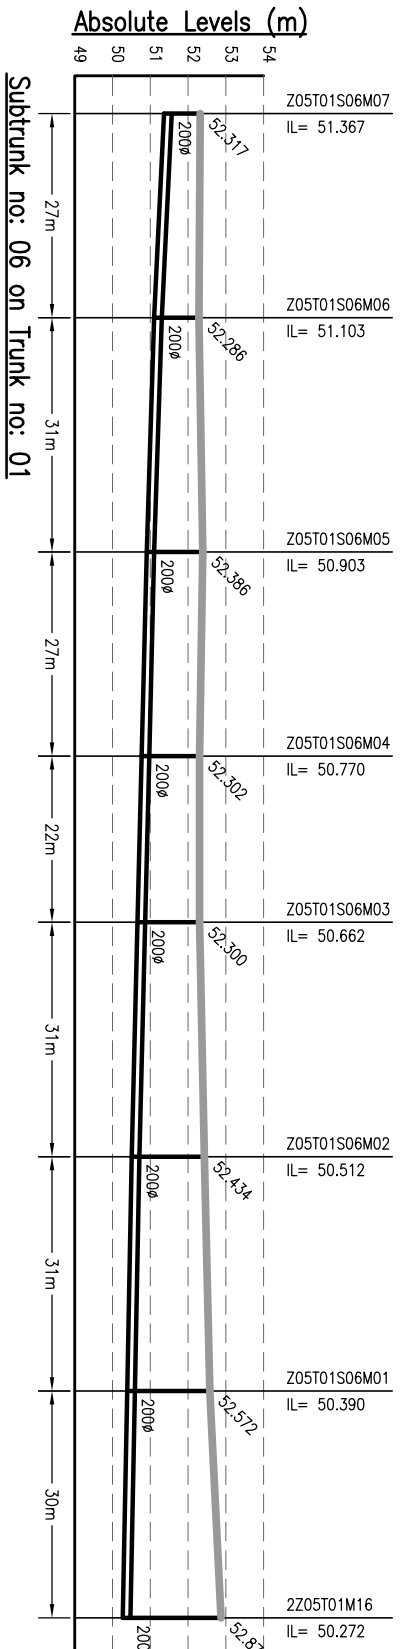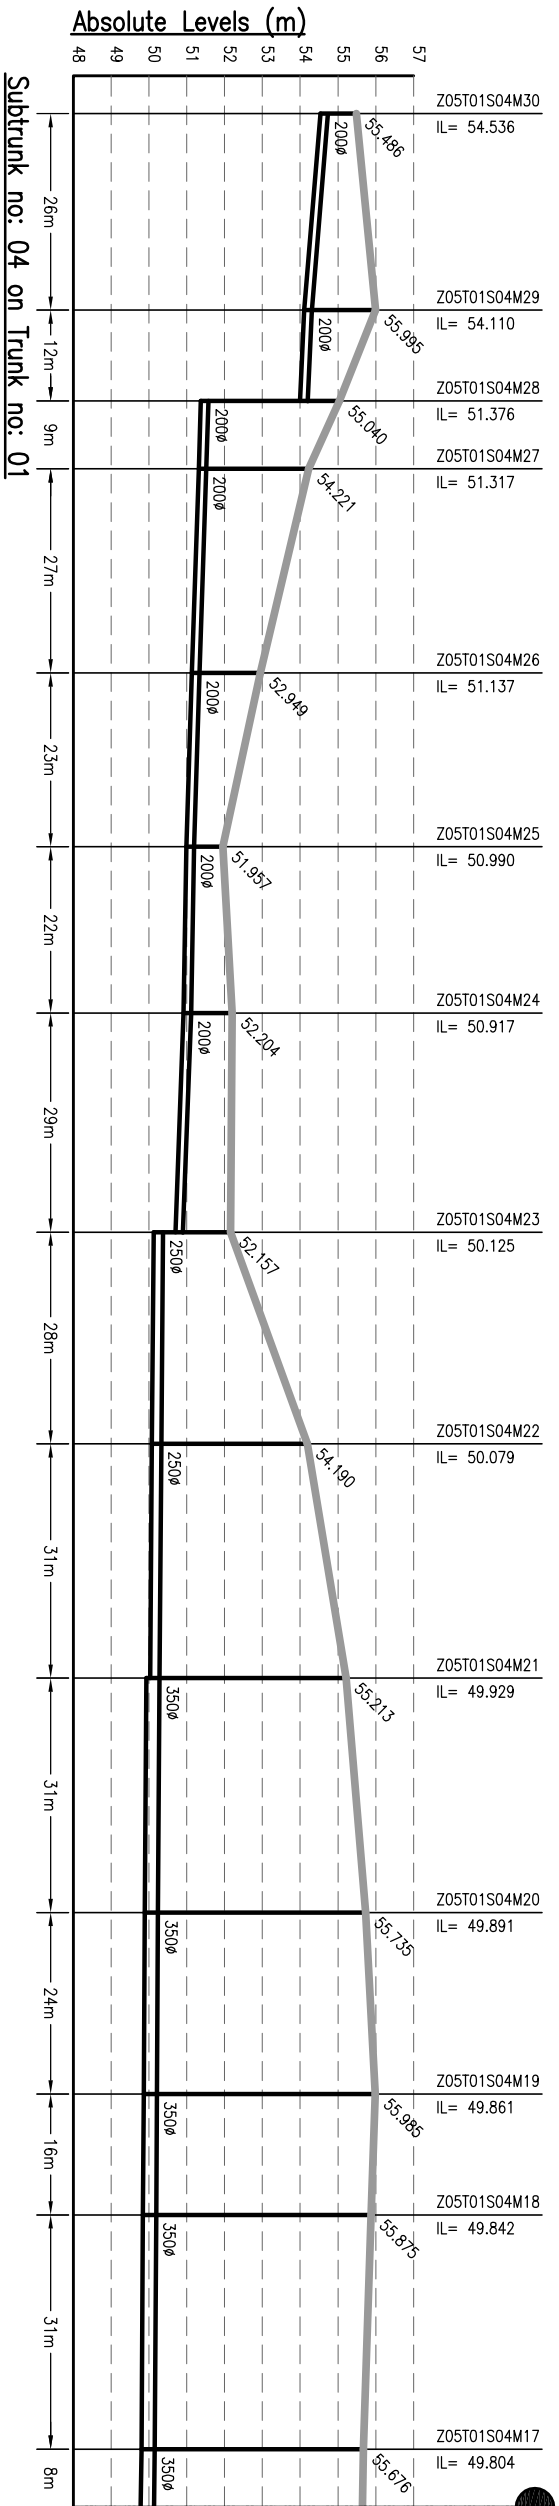

MATCH LINE 1-1  
REF DRG. NO. 1092.01-PH-Z5-T1-S-06

- NOTES:-**
1. THIS DRAWING IS TO BE READ IN CONJUNCTION WITH ALL OTHER RELEVANT DRAWINGS. ANY DISCREPANCIES, ERRORS OR OMISSIONS TO BE BROUGHT TO THE ATTENTION OF CONSULTANTS
  2. ALL DIMENSIONS TO BE CHECKED BEFORE COMMENCEMENT OF WORK ON SITE
  3. UNDER NO CIRCUMSTANCES SHOULD DIMENSIONS BE SCALED FROM THIS DRAWING.
  4. REFER DRAWING NO. TO 491 & 1092.01-PH-S-01 TO 491 FOR LOCATION OF MANHOLE AND OTHER DETAILS.

Drawing Base Reference:-  
**PHC WORK ORDER 3489, DATED 15 DECEMBER 2009.**

REV	DATE	NAME	DESCRIPTION	CHKD
00	MAY'13	AC	DRAFT DPR SUBMISSION	RP

**AMENDMENTS**

**NOTICES:-**  
THIS DRAWING IS PROPERTY OF MEINHARDT (SINGAPORE) PTE. LTD. AND IS NOT TO BE REPRODUCED OR TRANSMITTED IN ANY FORM OR BY ANY MEANS, ELECTRONIC OR MECHANICAL, INCLUDING PHOTOCOPYING, RECORDING, OR BY ANY INFORMATION STORAGE AND RETRIEVAL SYSTEM, WITHOUT THE WRITTEN PERMISSION OF MEINHARDT (SINGAPORE) PTE. LTD.



**MEINHARDT**  
SINGAPORE PTE. LTD.  
URBAN INFRASTRUCTURE DEVELOPMENT CORPORATION  
BIHAR

**PROJECT:-**  
PREPARATION OF DETAILED PROJECT REPORTS (DPRS) & BID DOCUMENTS;  
TENDERING FOR EXECUTION; CONSTRUCTION SUPERVISION & QUALITY CONTROL OF SEWERAGE & DRAINAGE PROJECTS OF PATNA UNDER JNNURM

**CONSULTANT:-**  
**MEINHARDT**  
MEINHARDT (SINGAPORE) PTE. LTD.  
A-8, Sector-16, Noida-201301, India  
Ph.: +91 120 2516165, Fax No.: +91 120 2515745  
www.meinhardtgroup.com, Email: info@meinhardtindia.com

**DRAWING TITLE**  
SEWERAGE L-SECTION OF SUB-TRUNK ZONE-5, TRUNK-1 (SPS-A) (PART - 5 OF 8)





**PURPOSE OF ISSUE**  
DRAFT DETAILED PROJECT REPORT

**SCALE** : H-1000, V-200

**SHEET SIZE** : A3

JOB NO.	DISCIPLINE	DRAWING NO.	REVISION
1092.01	PH	Z5-T1-S-05	00

DESIGNED	CHECKED	APPROVED	DATE OF FIRST ISSUE
JR	RP	RP	MAY 2013
AC	RP	RP	MAY 2013

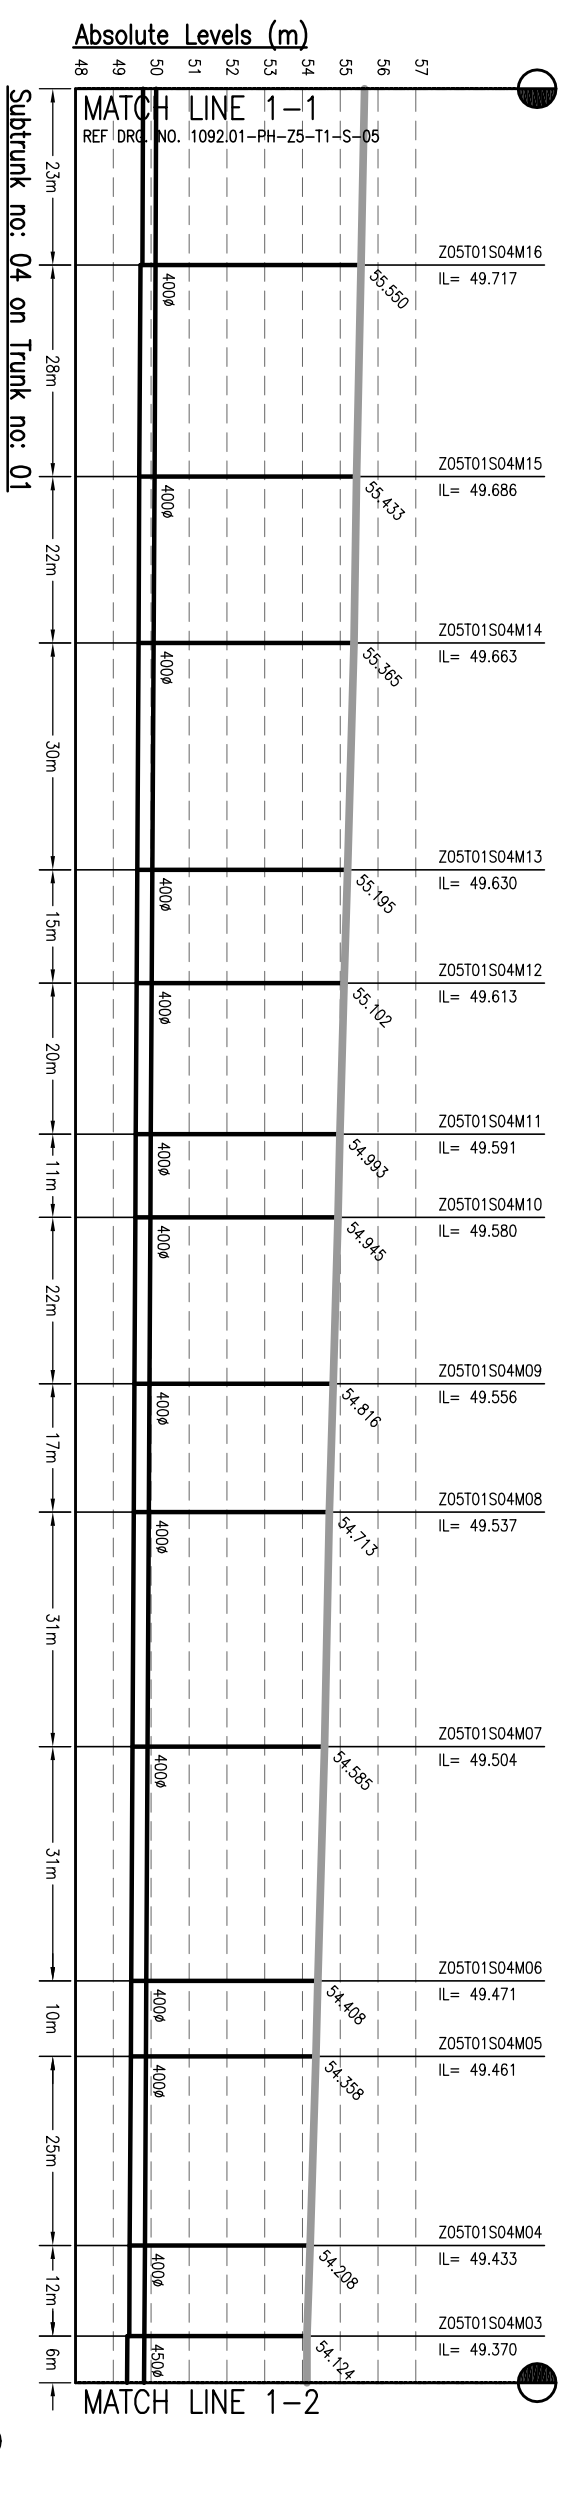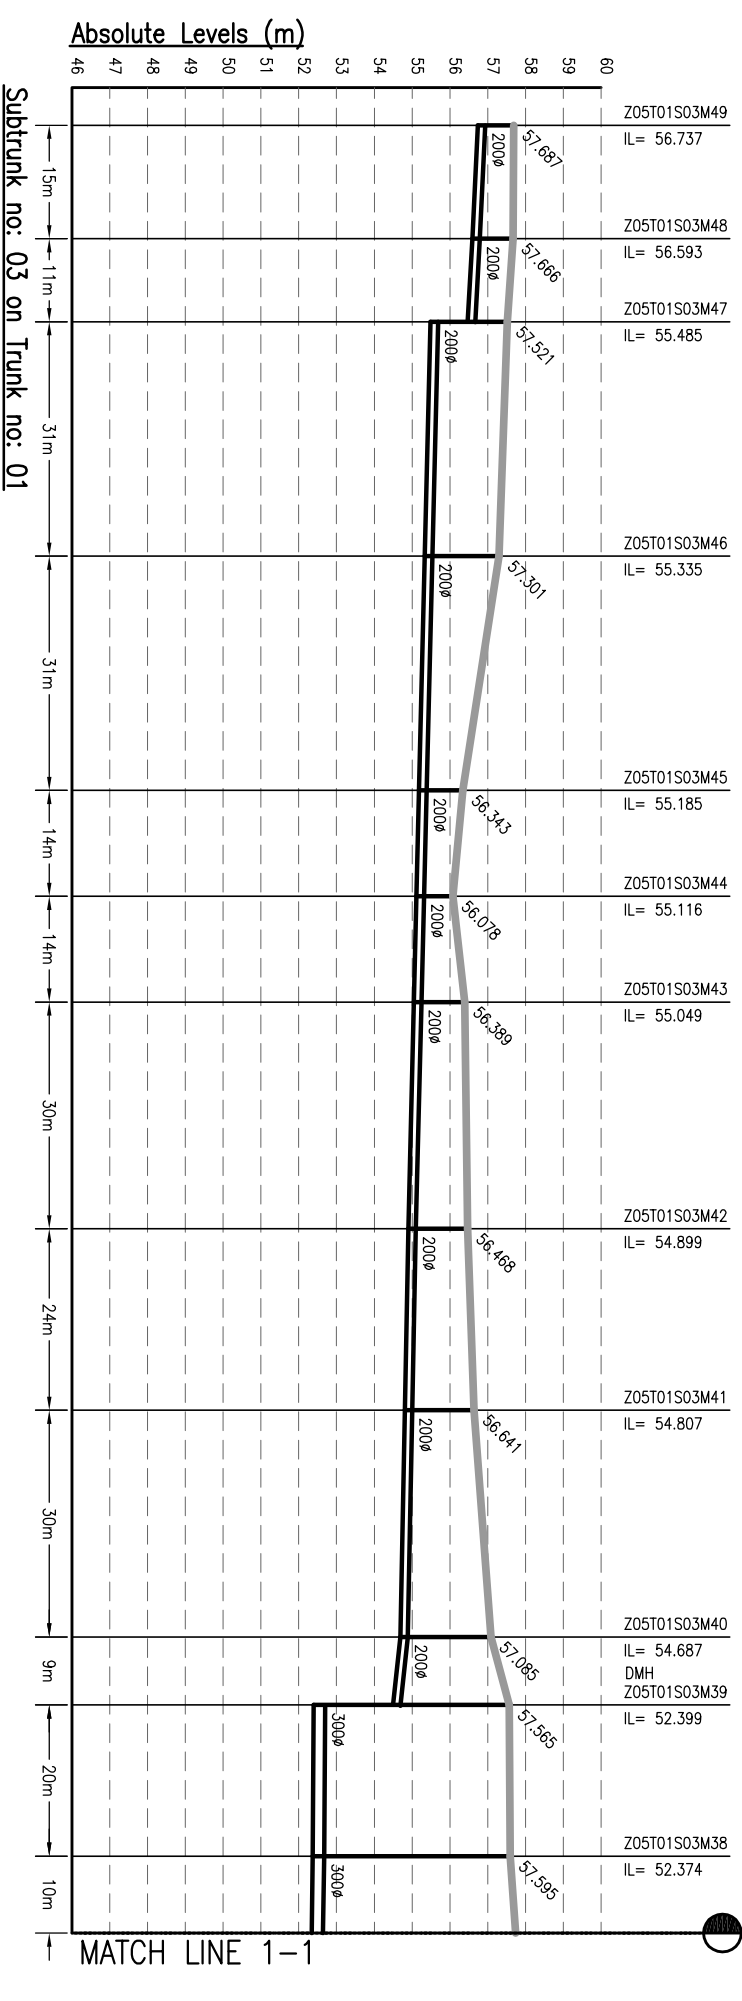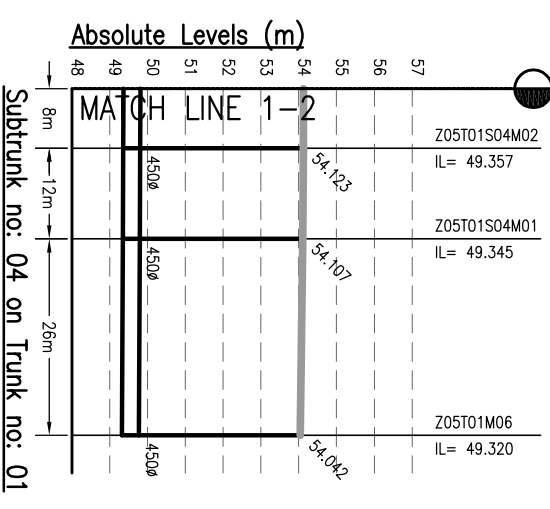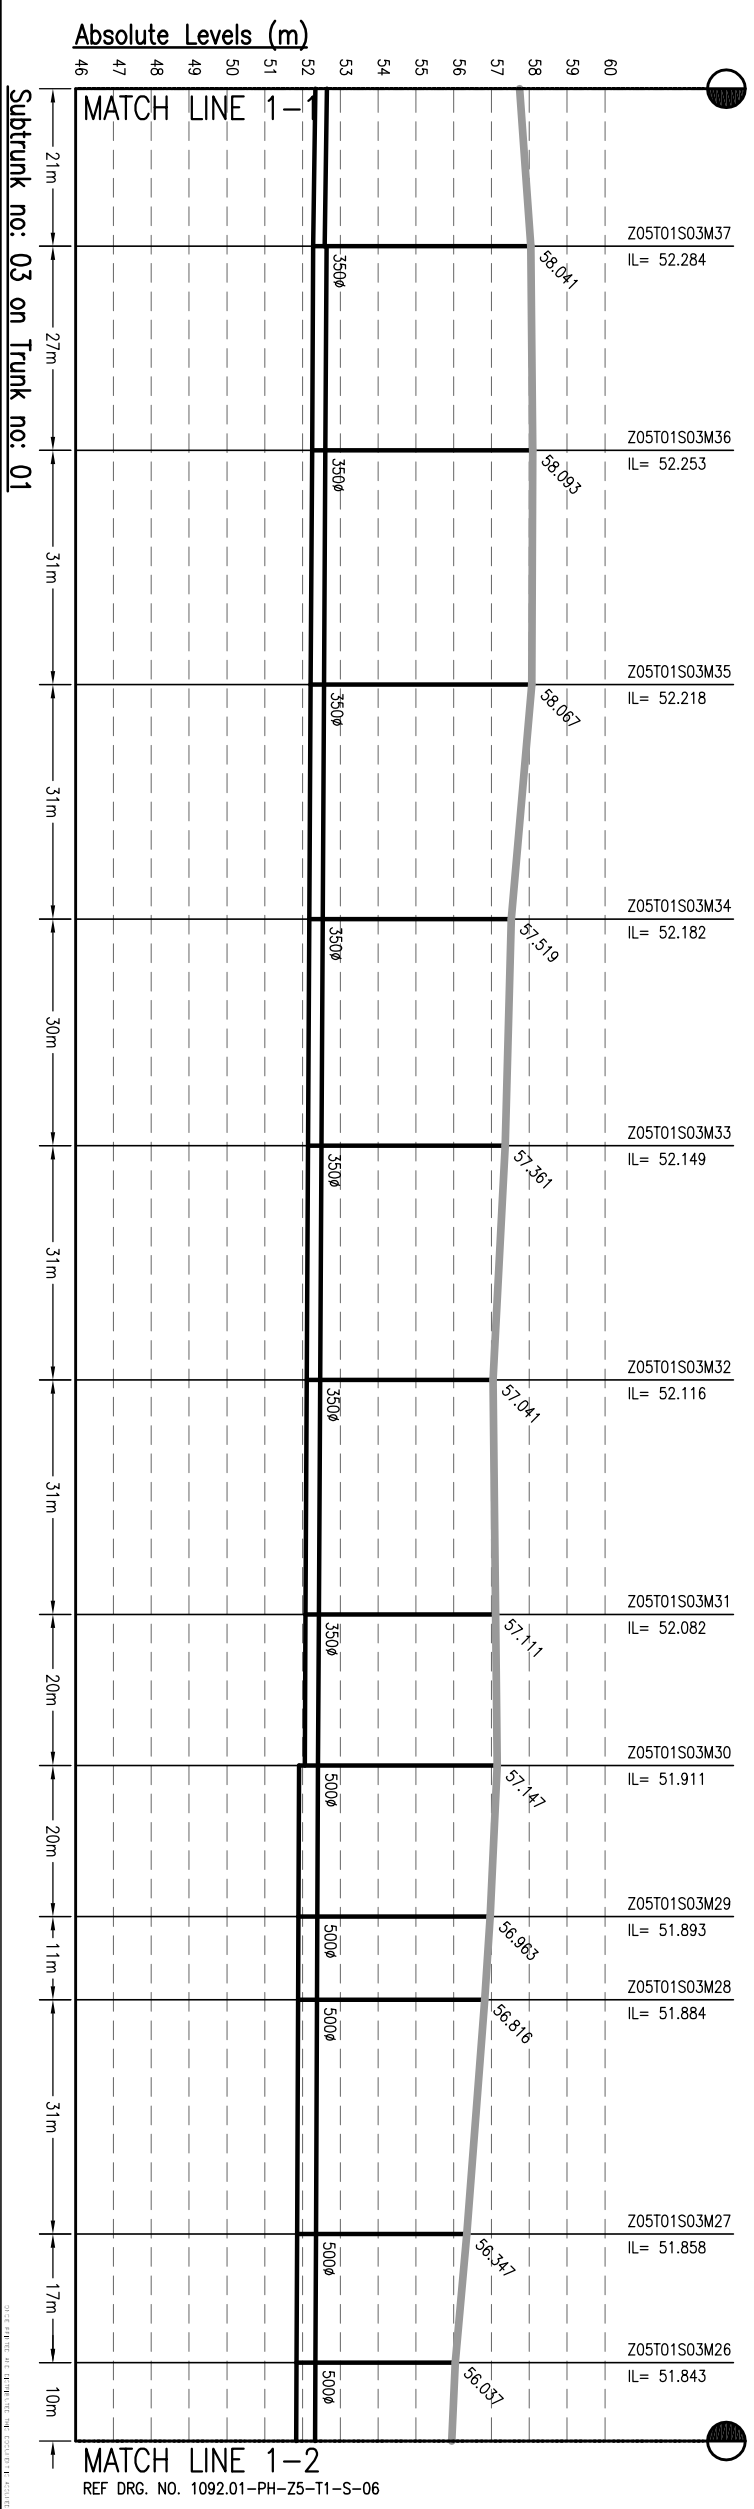

**NOTES:-**

- THIS DRAWING IS TO BE READ IN CONJUNCTION WITH ALL OTHER RELEVANT DRAWINGS. ANY DISCREPANCIES, ERRORS OR OMISSIONS TO BE BROUGHT TO THE ATTENTION OF CONSULTANTS
- ALL DIMENSIONS TO BE CHECKED BEFORE COMMENCEMENT OF WORK ON SITE
- UNDER NO CIRCUMSTANCES SHOULD DIMENSIONS BE SCALED FROM THIS DRAWING.
- REFER DRAWING NO. TO 491 & 1092.01-PH-S-01 TO 491 FOR LOCATION OF MANHOLE AND OTHER DETAILS.

Drawing Base Reference:-  
**PHC WORK ORDER 3499, DATED 15 DECEMBER 2009.**

REV	DATE	NAME	DESCRIPTION	CHKD
00	MAY'13	AC	DRAFT DPR SUBMISSION	RP

**AMENDMENTS**

NOTICE:- THIS DRAWING IS PROPERTY OF MEINHARDT (SINGAPORE) PTE. LTD. IT IS TO BE USED ONLY FOR THE PROJECT AND NOT TO BE REPRODUCED, COPIED, PART OR WHOLE IS NOT PERMITTED.

CLIENT:-

**MEINHARDT**  
 URBAN INFRASTRUCTURE DEVELOPMENT CORPORATION  
 BIHAR

303, Malabar Towers,  
 Plot No. 10, Sector-16, Gurgaon, Haryana  
 Phone: +91 122 2516165, Fax: +91 122 2516166  
 Website: www.meinhardt.com

PROJECT:-  
**PREPARATION OF DETAILED PROJECT REPORTS (DPRs) & BID DOCUMENTS; TENDERING FOR EXECUTION; CONSTRUCTION SUPERVISION & QUALITY CONTROL OF SEWERAGE & DRAINAGE PROJECTS OF PATNA UNDER JNNURM**

CONSULTANT:-  
**MEINHARDT (SINGAPORE) PTE. LTD.**  
 A-8, Sector-16, Noida-201301, India  
 Ph.: +91 120 2516165, Fax No.: +91 120 2515745  
 www.meinhardtdr.com, Email: info@meinhardtdr.com

DRAWING TITLE  
**L-SECTION OF SUB-TRUNK ZONE-5, TRUNK-1 (SPS-A)**  
 (Part - 6 of 8)

DESIGNED	CHECKED	APPROVED	DATE
AC	JR	RP	MAY 2013

PURPOSE OF ISSUE  
 DRAFT DETAILED PROJECT REPORT




SCALE: H-1000, V-200

SHEET SIZE: A3

DATE OF FIRST ISSUE  
 MAY 2013

DATE OF THIS ISSUE  
 MAY 2013

JOB NO. 1092.01  
 DISCIPLINE PH  
 DRAWING NO. Z5-T1-S-06  
 REVISION 00

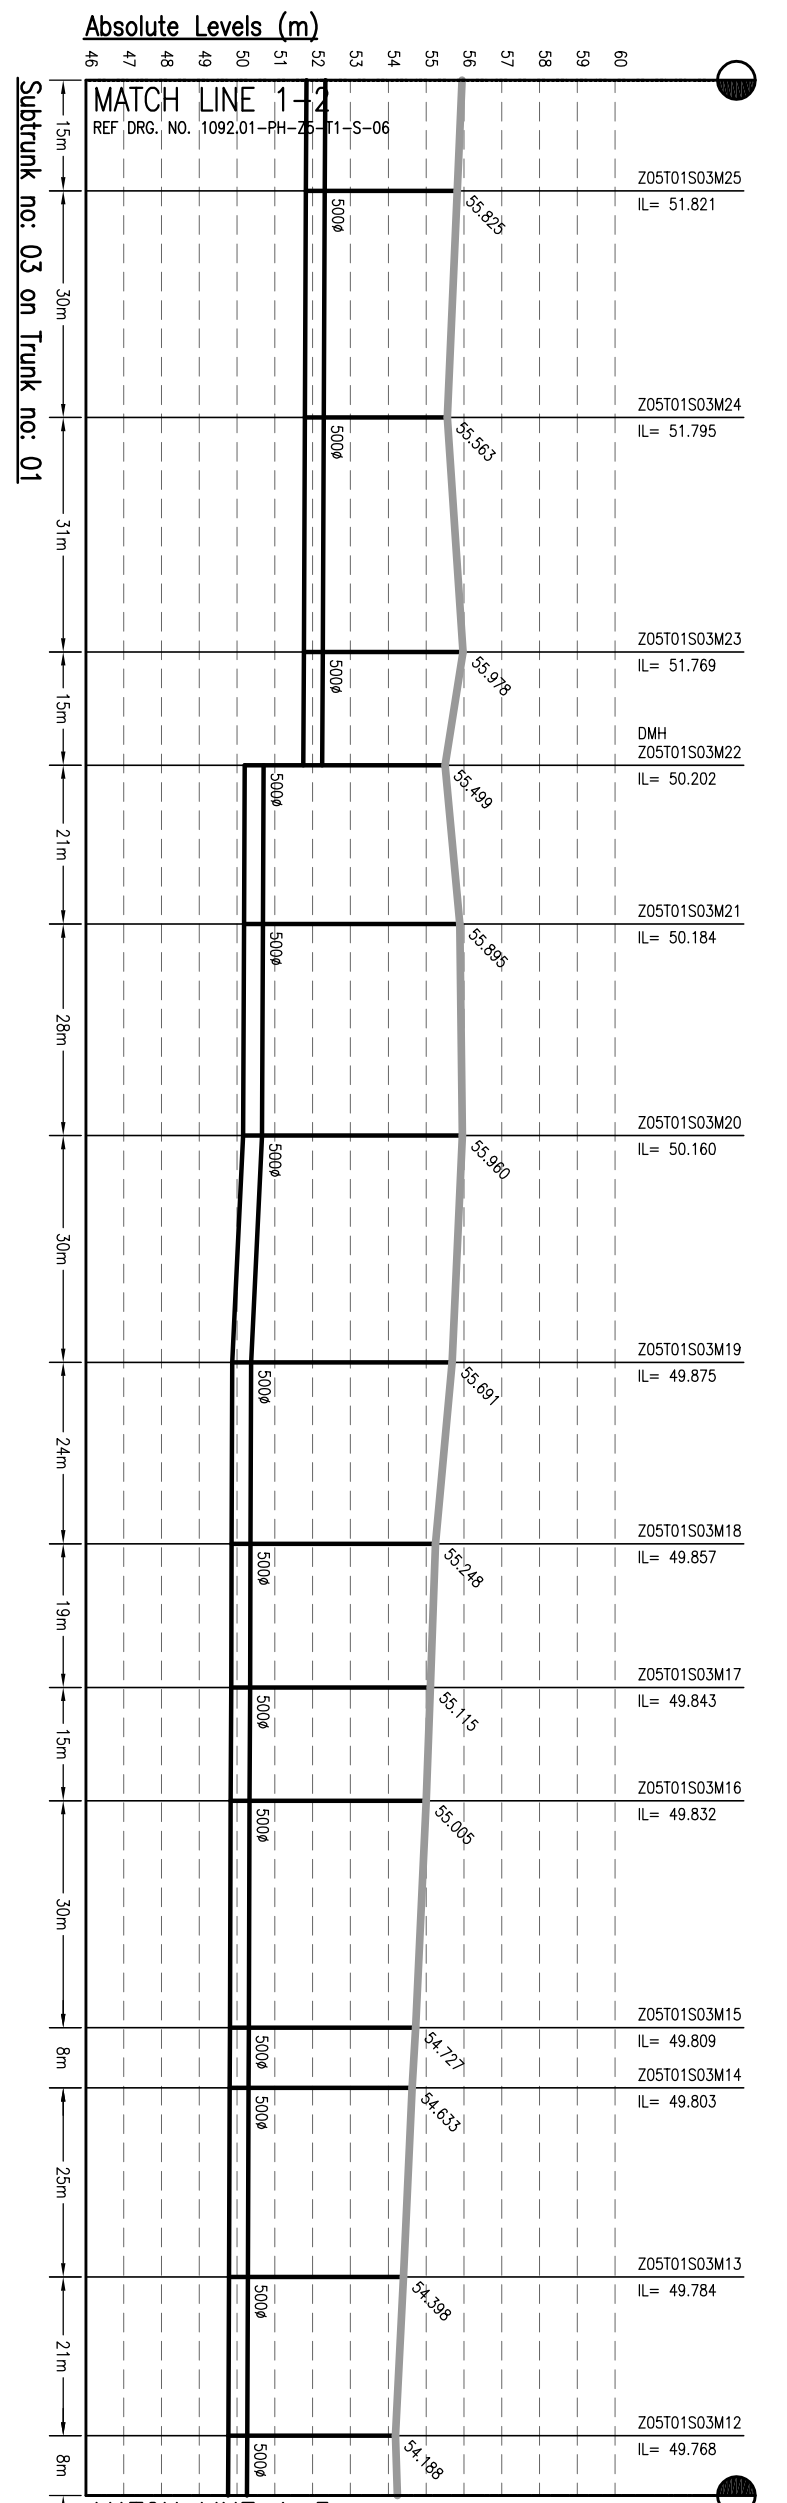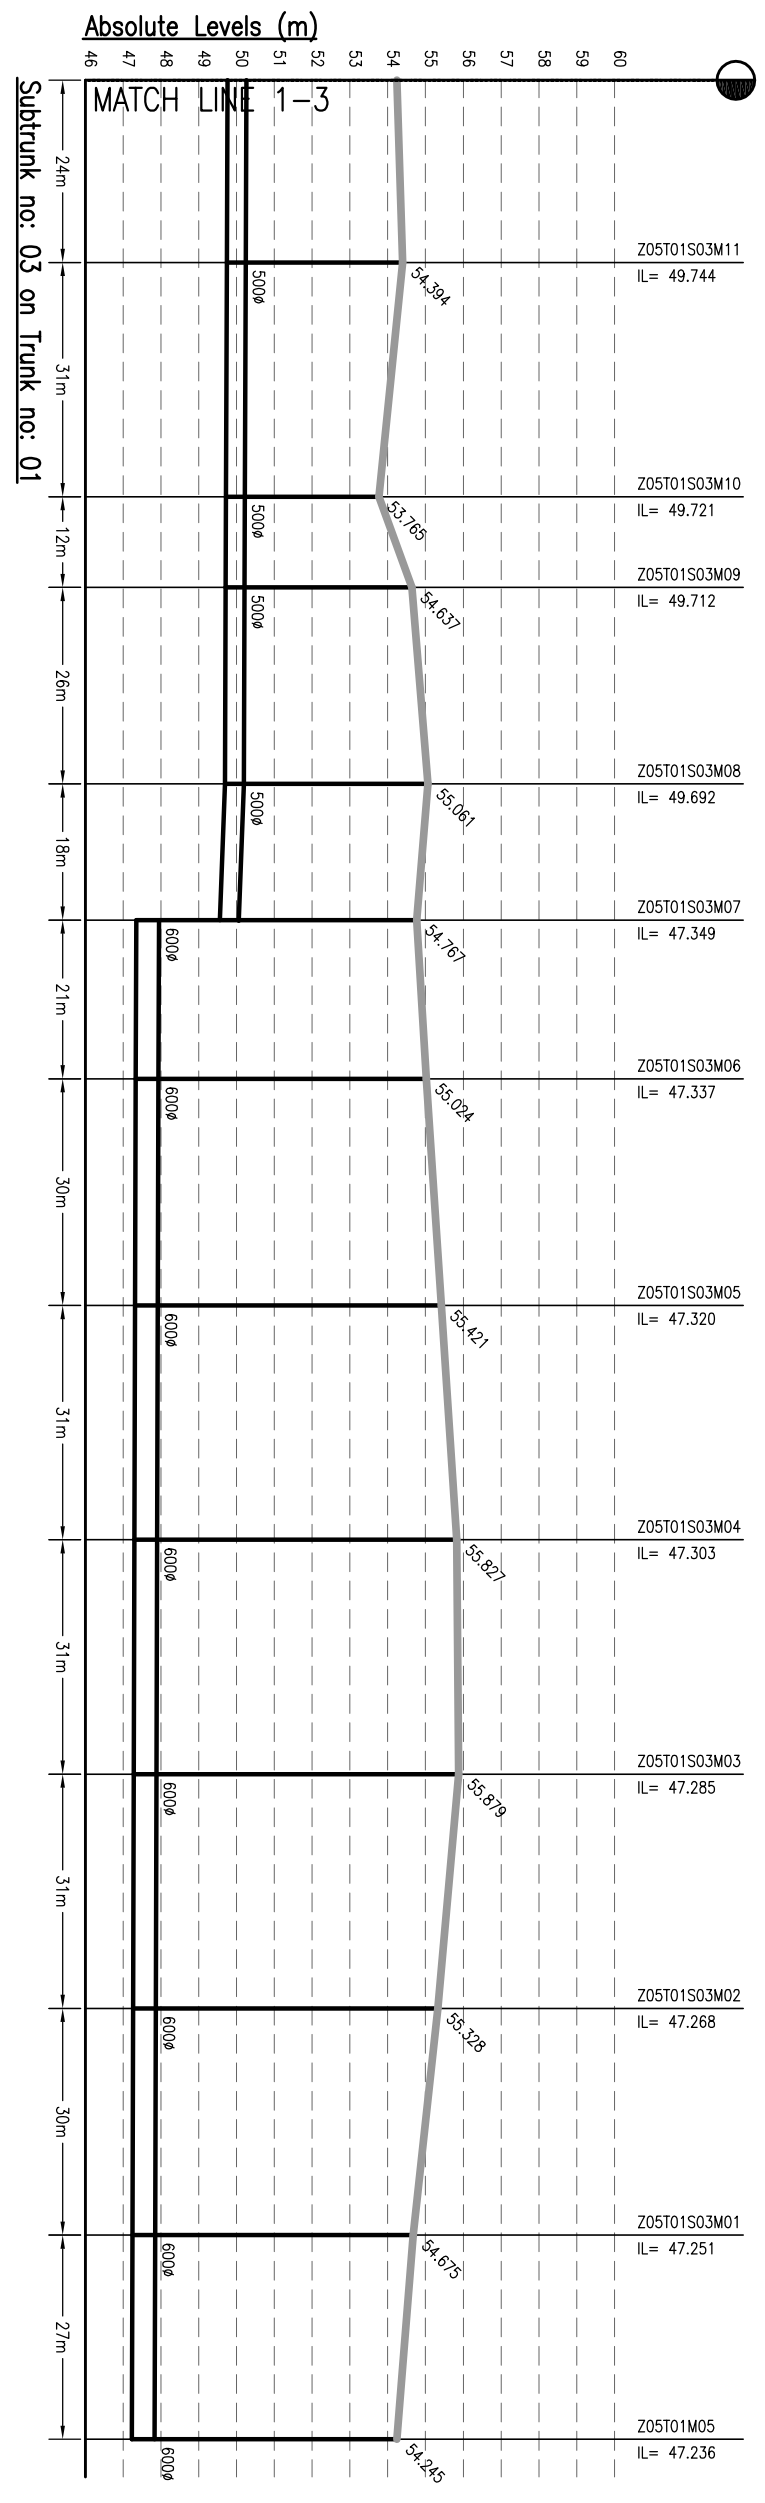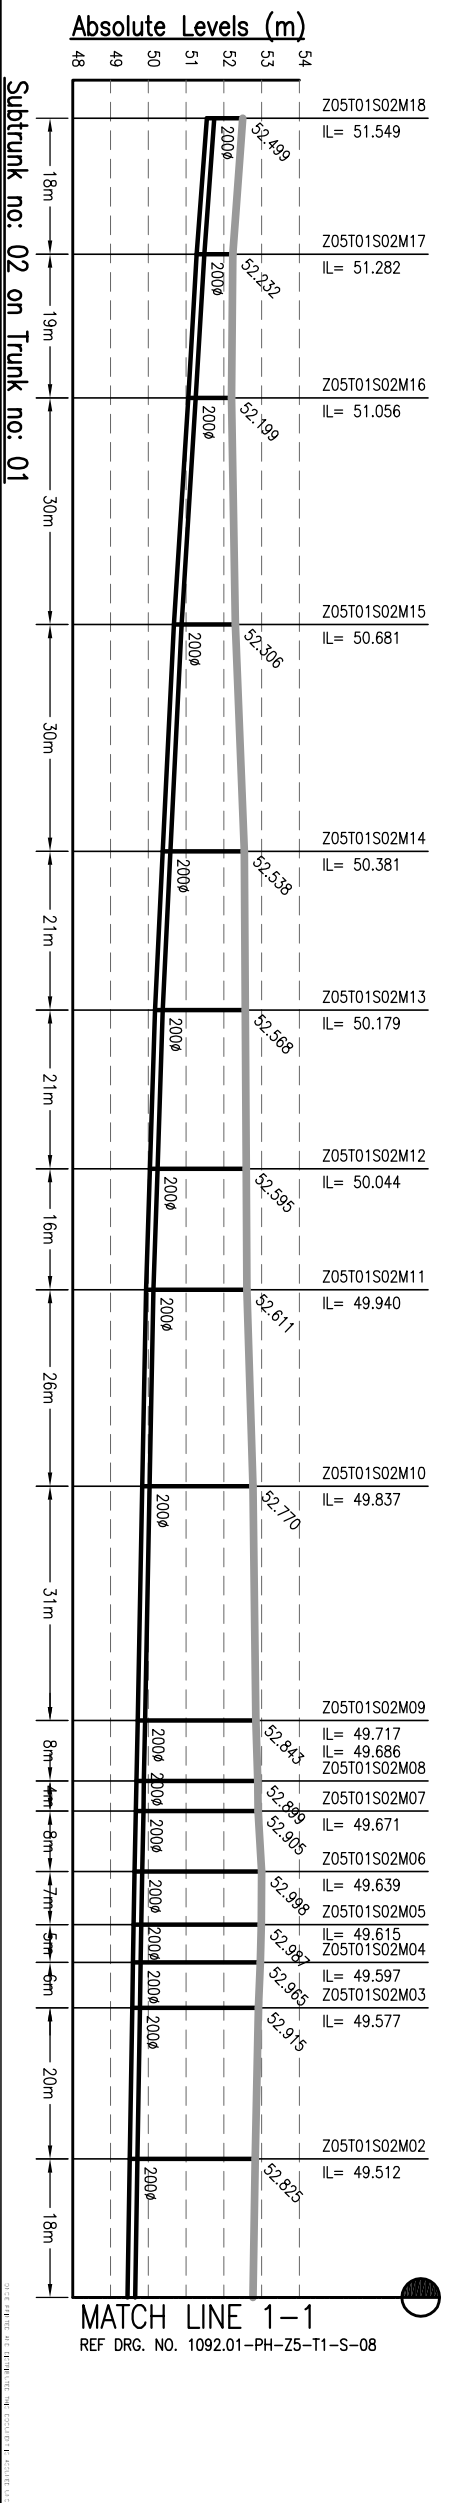

**NOTES:-**

- THIS DRAWING IS TO BE READ IN CONJUNCTION WITH ALL OTHER RELEVANT DRAWINGS. ANY DISCREPANCIES, ERRORS OR OMISSIONS TO BE BROUGHT TO THE ATTENTION OF CONSULTANTS
- ALL DIMENSIONS TO BE CHECKED BEFORE COMMENCEMENT OF WORK ON SITE
- UNDER NO CIRCUMSTANCES SHOULD DIMENSIONS BE SCALED FROM THIS DRAWING.
- REFER DRAWING NO. TO 491 & 1092.01-PH-S-01 TO 491 FOR LOCATION OF MANHOLE AND OTHER DETAILS.

Drawing Base Reference:-  
**PHC WORK ORDER 3489, DATED 15 DECEMBER 2009.**

REV	DATE	NAME	DESCRIPTION	CHKD
00	MAY'13	AC	DRAFT DRG SUBMISSION	RP

**AMENDMENTS**

NOTICE:- THIS DRAWING IS PROPERTY OF MEINHARDT (SINGAPORE) PTE. LTD. IT IS TO BE KEPT IN CONFIDENTIALITY AND NOT TO BE REPRODUCED OR COPIED IN ANY MANNER WITHOUT THE WRITTEN PERMISSION OF MEINHARDT (SINGAPORE) PTE. LTD. PART OR WHOLE IS NOT PERMITTED.

CLIENT:-

**MEINHARDT (SINGAPORE) PTE. LTD.**  
 A-8, Sector-16, Noida-201301, India  
 P.O.:- +91 2012516165, Fax No.:- +91 120 2515745  
 www.meinhardtgroup.com, Email:-info@meinhardtindia.com

**BIHAR URBAN INFRASTRUCTURE DEVELOPMENT CORPORATION**

PROJECT:-  
**PREPARATION OF DETAILED PROJECT REPORTS (DPRs) & BID DOCUMENTS;  
 TENDERING FOR EXECUTION;  
 CONSTRUCTION SUPERVISION &  
 QUALITY CONTROL OF SEWERAGE &  
 DRAINAGE PROJECTS OF PATNA UNDER JNNURM**



CONSULTANT:-

**MEINHARDT (SINGAPORE) PTE. LTD.**

DRAWING TITLE:  
**L-SECTION OF SUB-TRUNK ZONE-5, TRUNK-1 (SPS-A)**  
 (Part - 7 of 8)

JOB NO.	DISCIPLINE	DRAWING NO.	REVISION
1092.01	PH	Z5-T1-S-07	00

DATE OF FIRST ISSUE: MAY 2013  
 SHEET SIZE: A3  
 SCALE: H-1000, V-200  
 DRAWN: AC  
 DESIGNED: JR  
 CHECKED: RP  
 APPROVED: CRR  
 DATE: MAY 2013

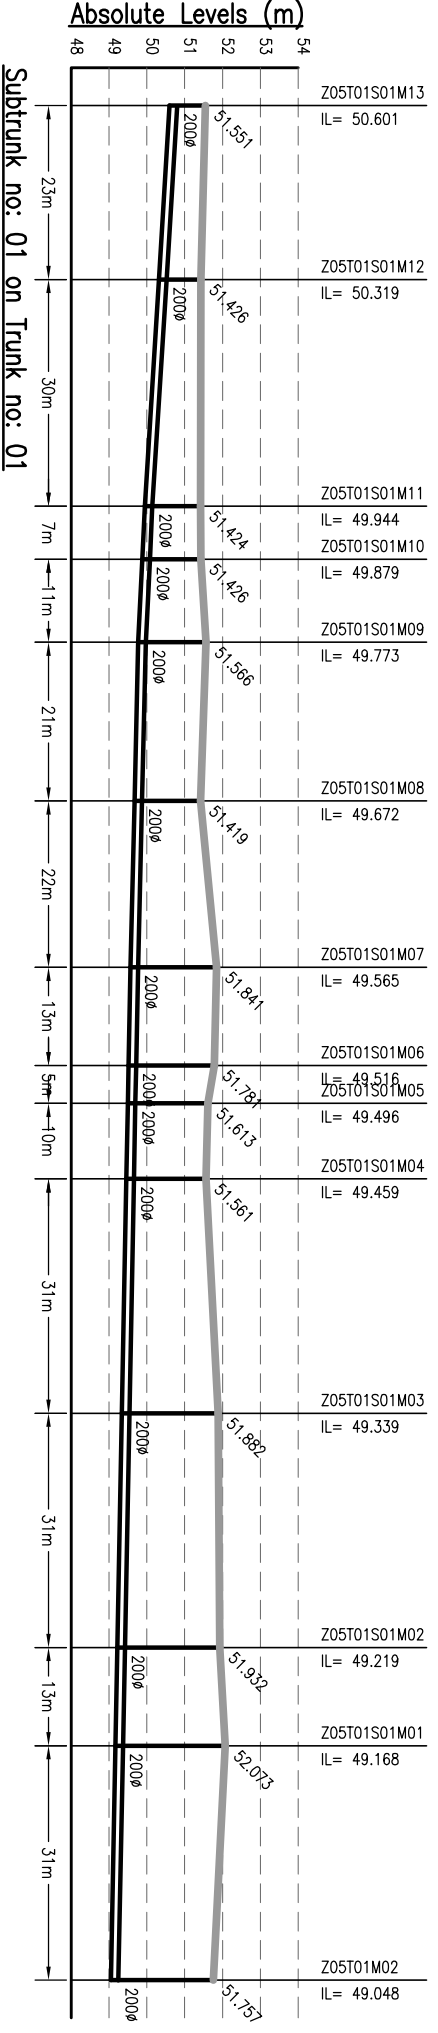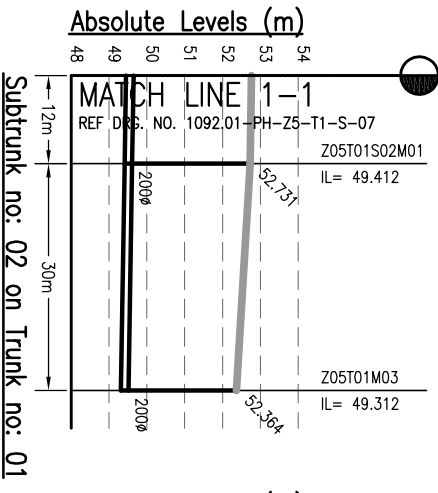

- NOTES:-**
1. THIS DRAWING IS TO BE READ IN CONJUNCTION WITH ALL OTHER RELEVANT DRAWINGS. ANY DISCREPANCIES, ERRORS OR OMISSIONS TO BE BROUGHT TO THE ATTENTION OF CONSULTANTS
  2. ALL DIMENSIONS TO BE CHECKED BEFORE COMMENCEMENT OF WORK ON SITE
  3. UNDER NO CIRCUMSTANCES SHOULD DIMENSIONS BE SCALED FROM THIS DRAWING.
  4. REFER DRAWING NO. TO 491 & 1092.01-PH-S-01 TO 491 FOR LOCATION OF MANHOLE AND OTHER DETAILS.

Drawing Base Reference:-  
**PHC WORK ORDER 3489, DATED 15 DECEMBER 2009.**

REV	DATE	NAME	DESCRIPTION	CHKD
00	MAY'13	AC	DRAFT DPR SUBMISSION	RP

**NOTICES:-**  
THIS DRAWING IS PROPERTY OF MEINHARDT (SINGAPORE) PTE. LTD. IT IS TO BE USED ONLY FOR THE PROJECT AND NOT TO BE REPRODUCED OR COPIED IN ANY MANNER WITHOUT THE WRITTEN PERMISSION OF MEINHARDT (SINGAPORE) PTE. LTD. PART OR WHOLE IS NOT PERMITTED.



**MEINHARDT**  
BIHAR  
URBAN INFRASTRUCTURE  
DEVELOPMENT CORPORATION


**PROJECT:-**  
PREPARATION OF DETAILED  
PROJECT REPORTS (DPRS) & BID  
DOCUMENTS;  
TENDERING FOR EXECUTION;  
CONSTRUCTION SUPERVISION &  
QUALITY CONTROL OF SEWERAGE &  
DRAINAGE PROJECTS OF PATNA  
UNDER JNNURM

**CONSULTANT:-**  
**MEINHARDT**  
MEINHARDT (SINGAPORE) PTE. LTD.  
A-8, Sector-16, Noida-201301, India  
Ph.: +91 120 2516165, Fax No.: +91 120 2515745  
www.meinhardtgroup.com, Email: info@meinhardtindia.com






**DRAWING TITLE**  
SEWERAGE  
L-SECTION OF SUB-TRUNK  
ZONE-5, TRUNK-1 (SPS-A)

DISCIPLINE	DRAWING NO.	REVISION
PH	Z5-T1-S-08	00

JOB NO. 1092.01

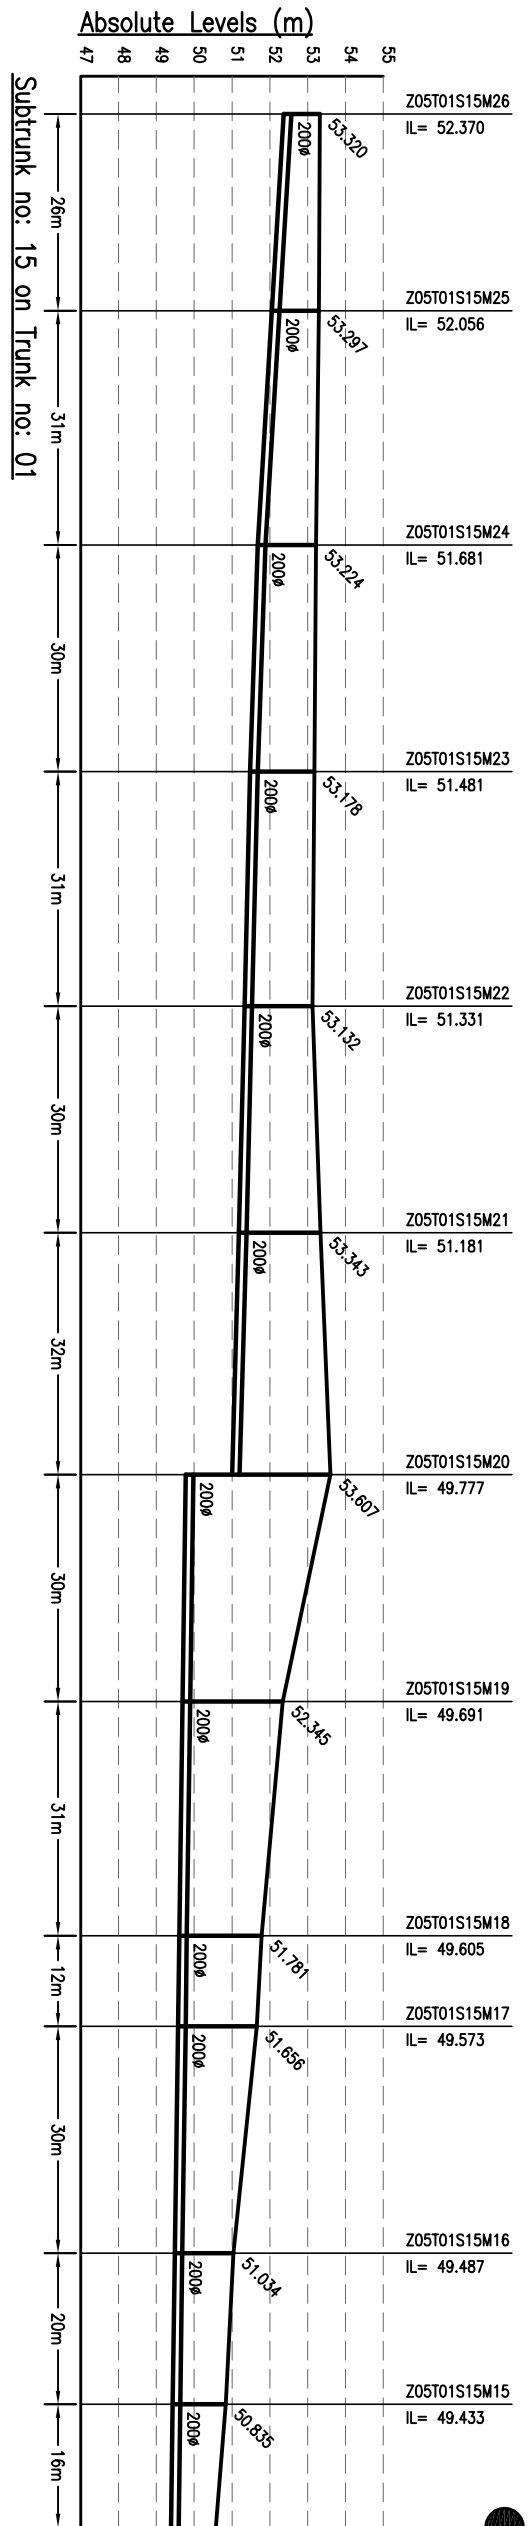

MATCH LINE 1-1  
REF DRG. NO. 1092.01-PH-Z5-T1-S-02

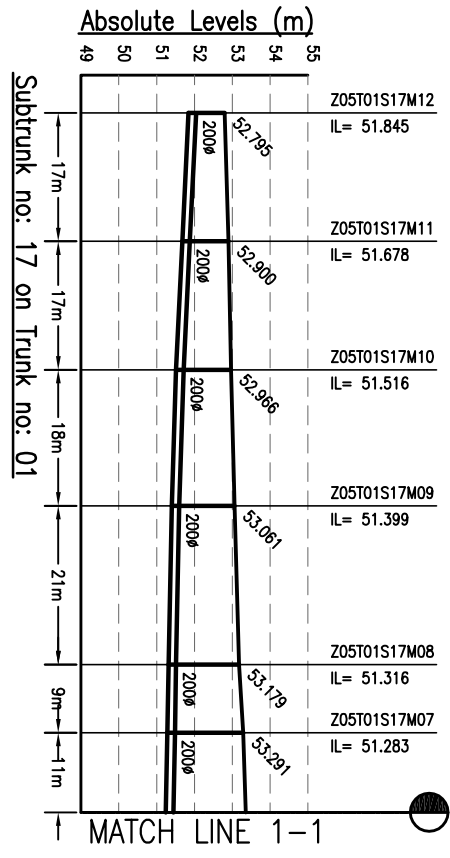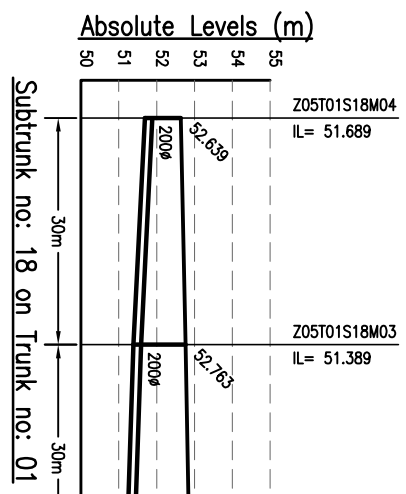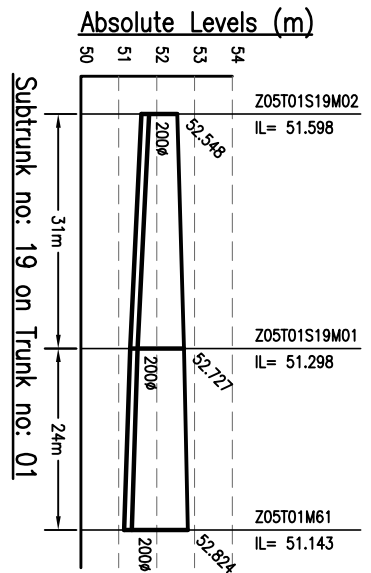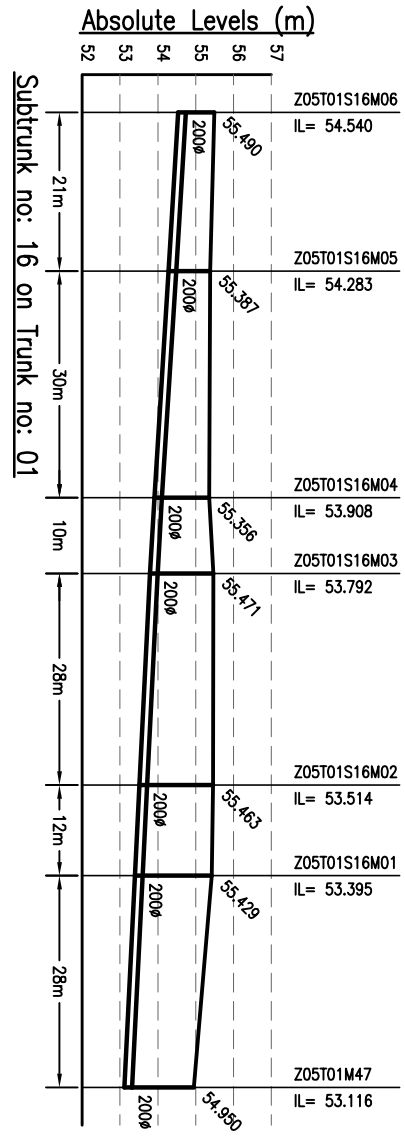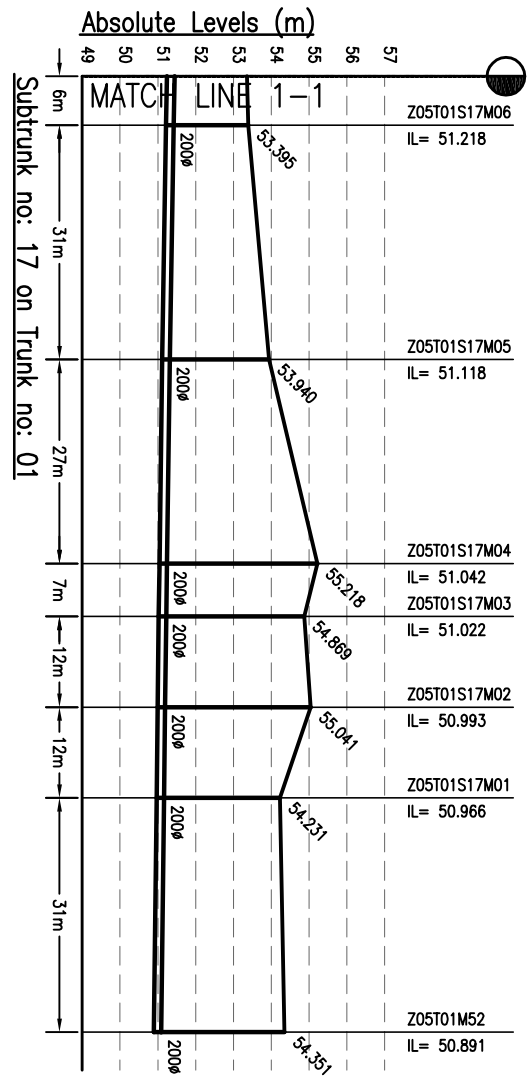

MATCH LINE 1-1

- NOTES:-**
1. THIS DRAWING IS TO BE READ IN CONJUNCTION WITH ALL OTHER RELEVANT DRAWINGS. ANY DISCREPANCIES, ERRORS OR OMISSIONS TO BE BROUGHT TO THE ATTENTION OF CONSULTANTS
  2. ALL DIMENSIONS TO BE CHECKED BEFORE COMMENCEMENT OF WORK ON SITE
  3. UNDER NO CIRCUMSTANCES SHOULD DIMENSIONS BE SCALED FROM THIS DRAWING.

DESIGNED	JR	SEPTEMBER 2013
CHECKED	RP	SEPTEMBER 2013
APPROVED	CRR	SEPTEMBER 2013
JOB NO.	DISCIPLINE	DRAWING NO.
1092.01	PH	Z5-T1-S-09
		REVISION
		00

**MEINHARDT**  
SEWERAGE  
L-SECTION OF SUB-TRUNK  
ZONE-5, TRUNK-1 (AGAM KUAN)  
(PART - 9 OF 17)

MEINHARDT (SINGAPORE) PTE. LTD.  
A-8, Sector-16, Noida-201301, India  
Ph: +91 120 2516166, Fax No.: +91 120 2515745  
www.meinhardtgroup.com, Email: info@meinhardtindia.com


URBAN INFRASTRUCTURE  
DEVELOPMENT CORPORATION  
BIHAR

PREPARATION OF DETAILED  
PROJECT REPORTS (DPRS) & BID  
DOCUMENTS:  
TENDERING FOR EXECUTION;  
CONSTRUCTION SUPERVISION &  
QUALITY CONTROL OF SEWERAGE  
PROJECTS OF PATNA UNDER NGRBA




REV	DATE	NAME	DESCRIPTION	CHKD
00	SEP'13	AH	ISSUED FOR DPR	RP

NOTICE:  
THIS DRAWING IS PROPERTY OF MEINHARDT (SINGAPORE) PTE. LTD. AND IS NOT TO BE REPRODUCED OR TRANSMITTED IN ANY FORM OR BY ANY MEANS, ELECTRONIC OR MECHANICAL, WITHOUT THE WRITTEN PERMISSION OF THE DRAWING CLIENT.

Drawing Base Reference:  
PMC WORK ORDER 3489, DATED 15 DECEMBER 2009.

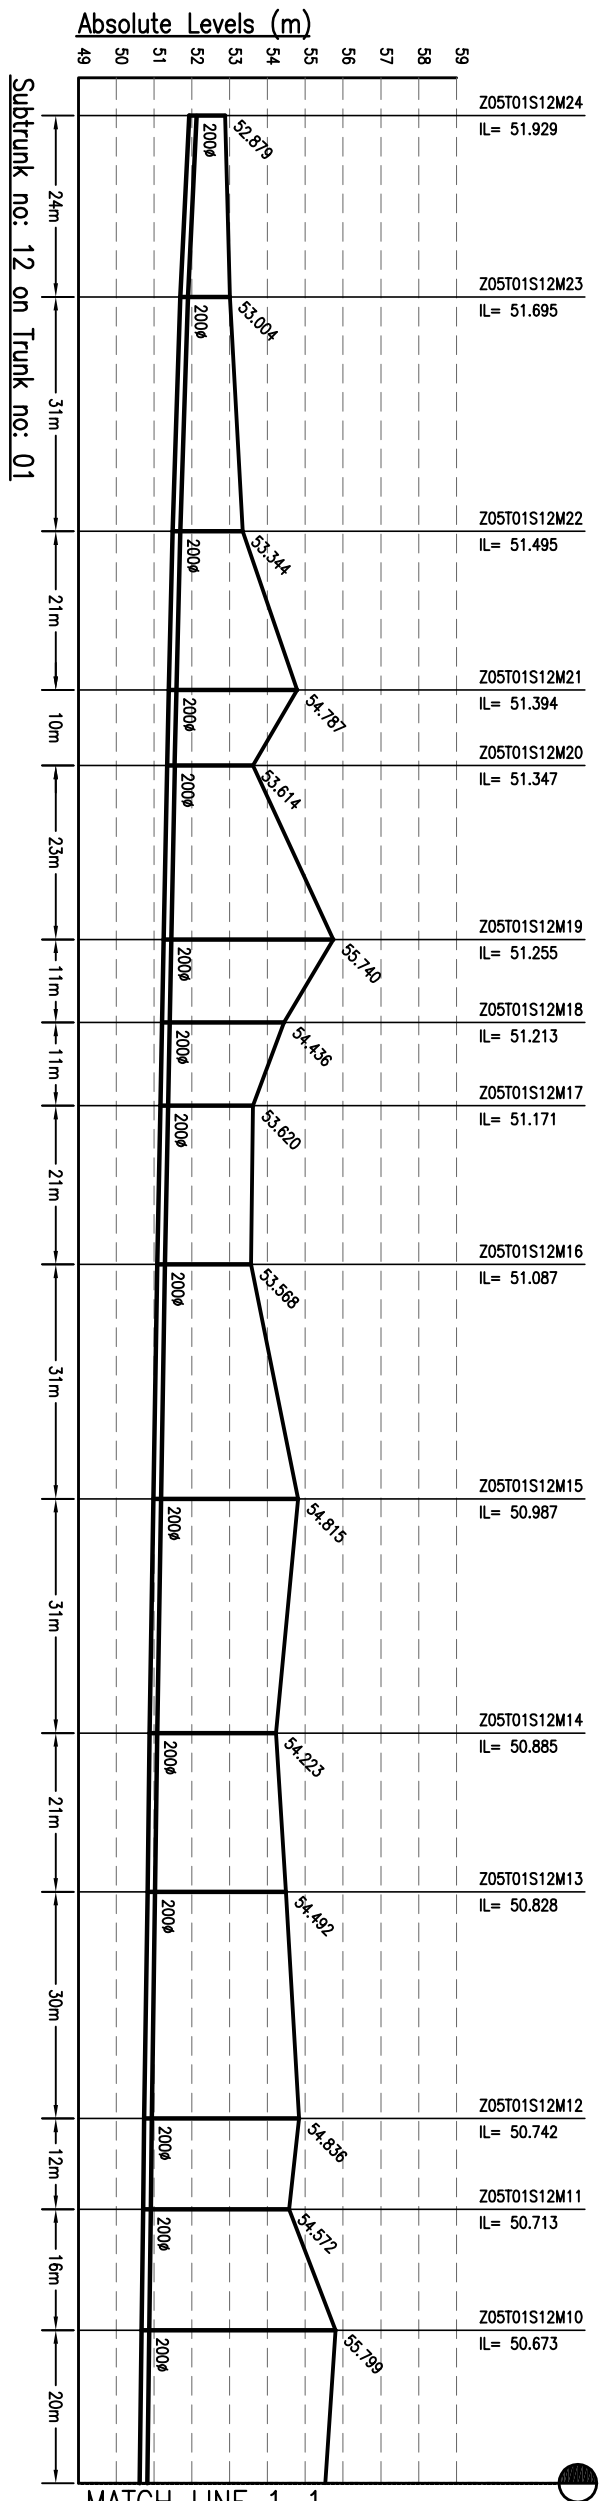

MATCH LINE 1-1  
REF DRG. NO. 1092.01-PH-Z5-T1-S-03

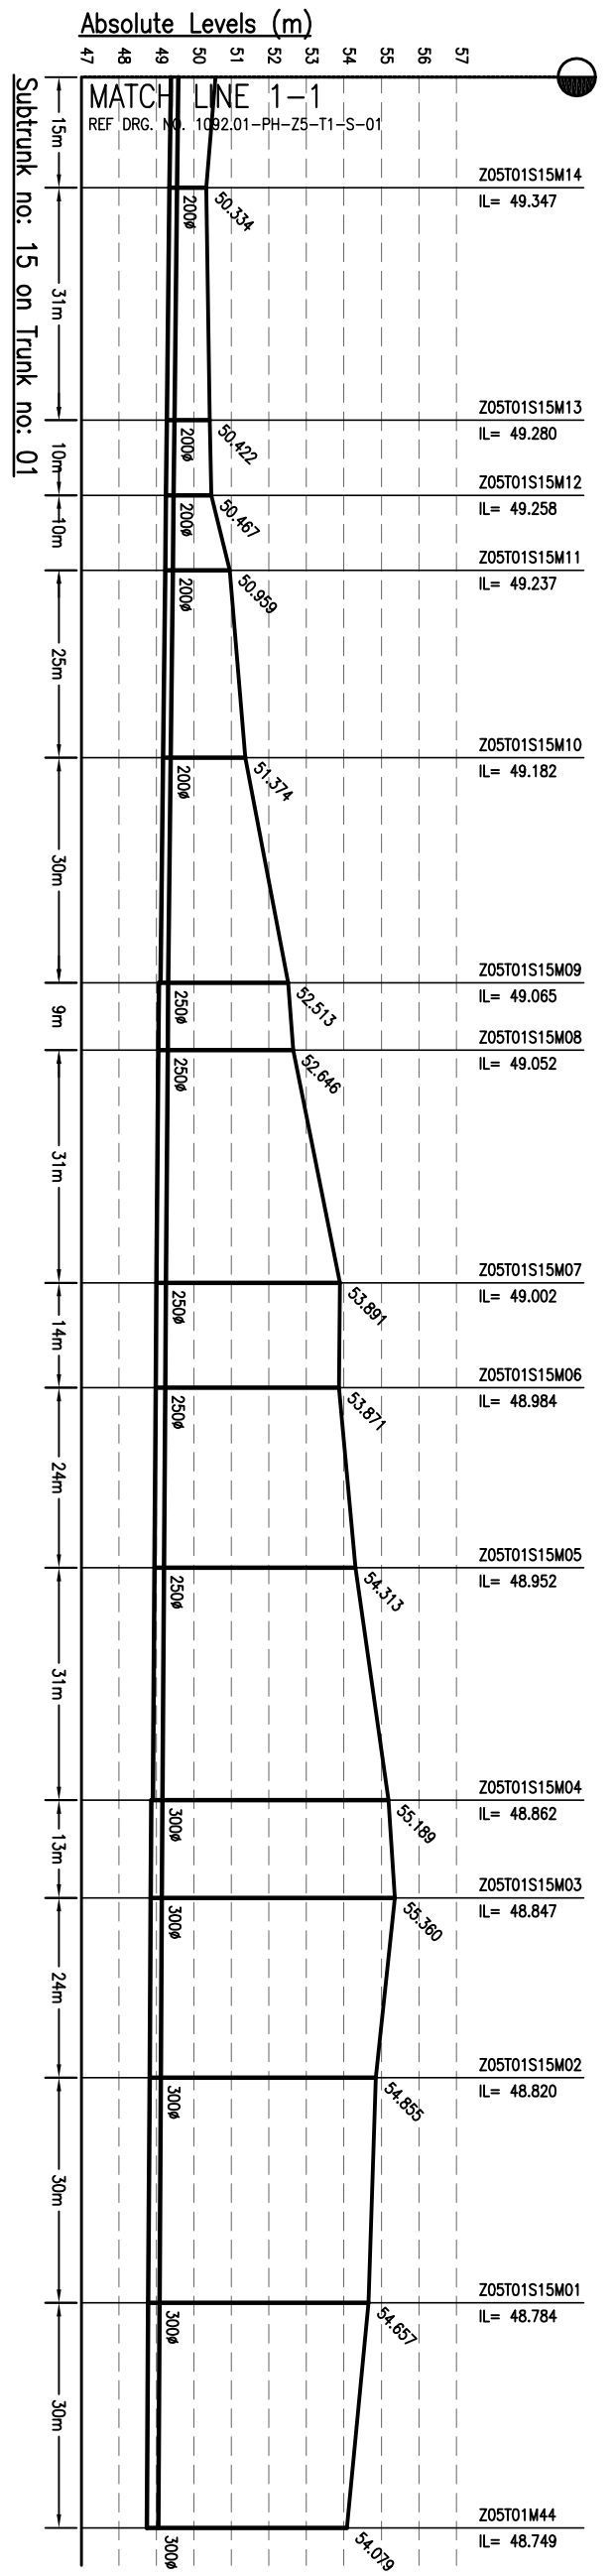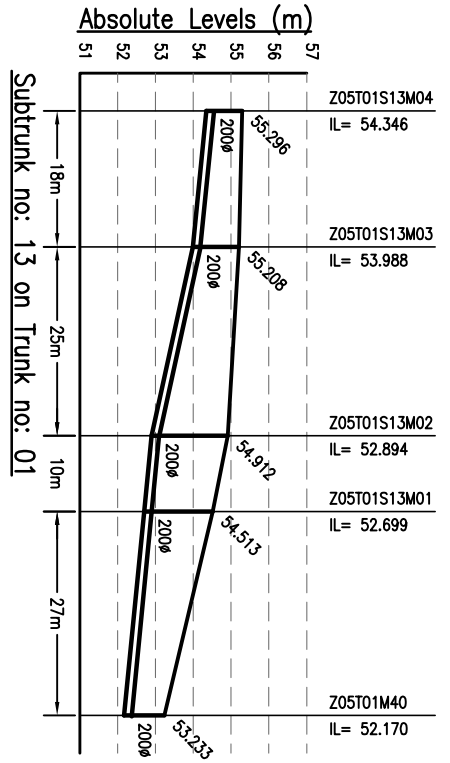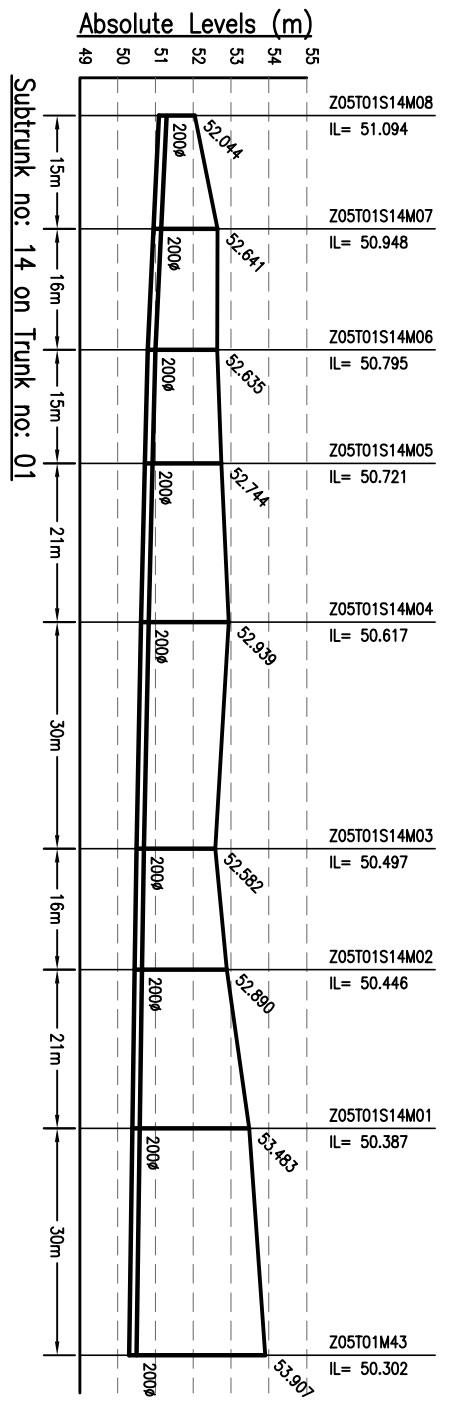


**NOTES:-**  
1. THIS DRAWING IS TO BE READ IN CONJUNCTION WITH ALL OTHER RELEVANT DRAWINGS. ANY DISCREPANCIES, ERRORS OR OMISSIONS TO BE BROUGHT TO THE ATTENTION OF CONSULTANTS  
2. ALL DIMENSIONS TO BE CHECKED BEFORE COMMENCEMENT OF WORK ON SITE  
3. UNDER NO CIRCUMSTANCES SHOULD DIMENSIONS BE SCALED FROM THIS DRAWING.

Drawing Base Reference:-  
PMC WORK ORDER 3499 DATED 15 DECEMBER 2009.

REV	DATE	NAME	DESCRIPTION	CHKD
00	SEP'13	AH	ISSUED FOR DPR	RP

**AMENDMENTS**  
THIS DRAWING IS PROPERTY OF MEINHARDT (SINGAPORE) PTE. LTD. PART OR WHOLE IS NOT TO BE REPRODUCED OR TRANSMITTED IN ANY FORM OR BY ANY MEANS, ELECTRONIC OR MECHANICAL, WITHOUT THE WRITTEN PERMISSION OF THE DRAWING CLIENT.

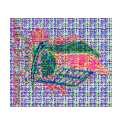

**MEINHARDT**  
BIHAR  
URBAN INFRASTRUCTURE  
DEVELOPMENT CORPORATION





**PREPARATION OF DETAILED PROJECT REPORTS (DPRS) & BID DOCUMENTS:**  
TENDERING FOR EXECUTION;  
CONSTRUCTION SUPERVISION & QUALITY CONTROL OF SEWERAGE PROJECTS OF PATNA UNDER NGRBA

**MEINHARDT (SINGAPORE) PTE. LTD.**  
A-8, Sector-16, Noida-201301, India  
Ph: +91 120 2516166 Fax No.: +91 120 2515745  
www.meinhardtgroup.com Email: info@meinhardtindia.com

**SEWERAGE L-SECTION OF SUB-TRUNK ZONE-5, TRUNK-1 (AGAM KUAN)**  
(PART - 10 OF 17)

DESIGNED	CHECKED	APPROVED	JOB NO.
JR	RP	CR	PH

DATE OF FIRST ISSUE	DATE OF REVISION	REVISION
SEPTEMBER 2013	SEPTEMBER 2013	Z5-T1-S-10

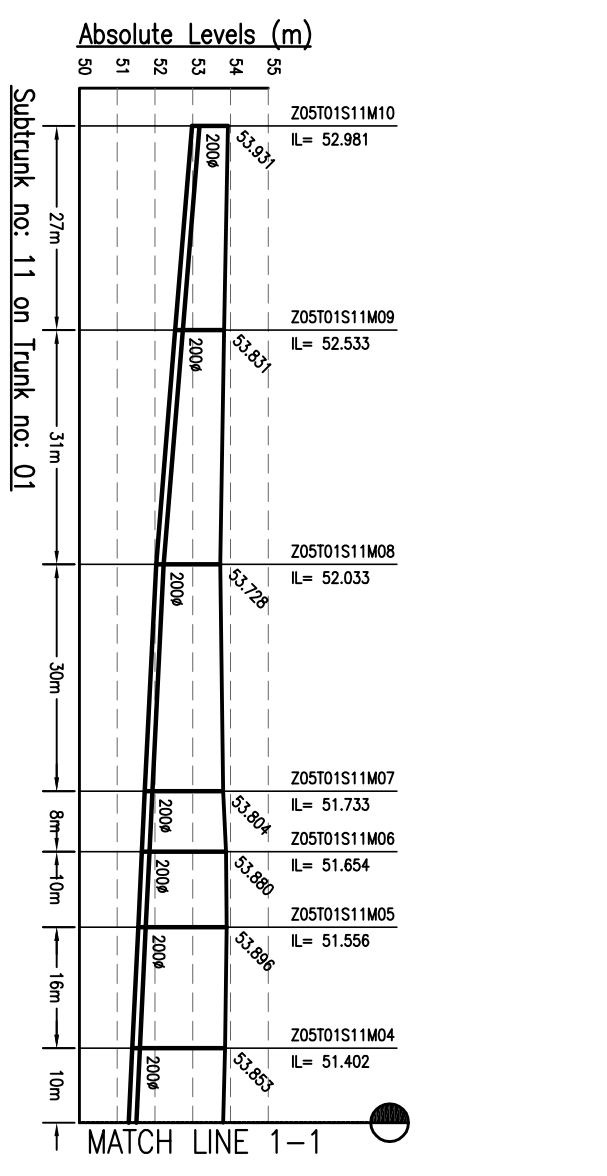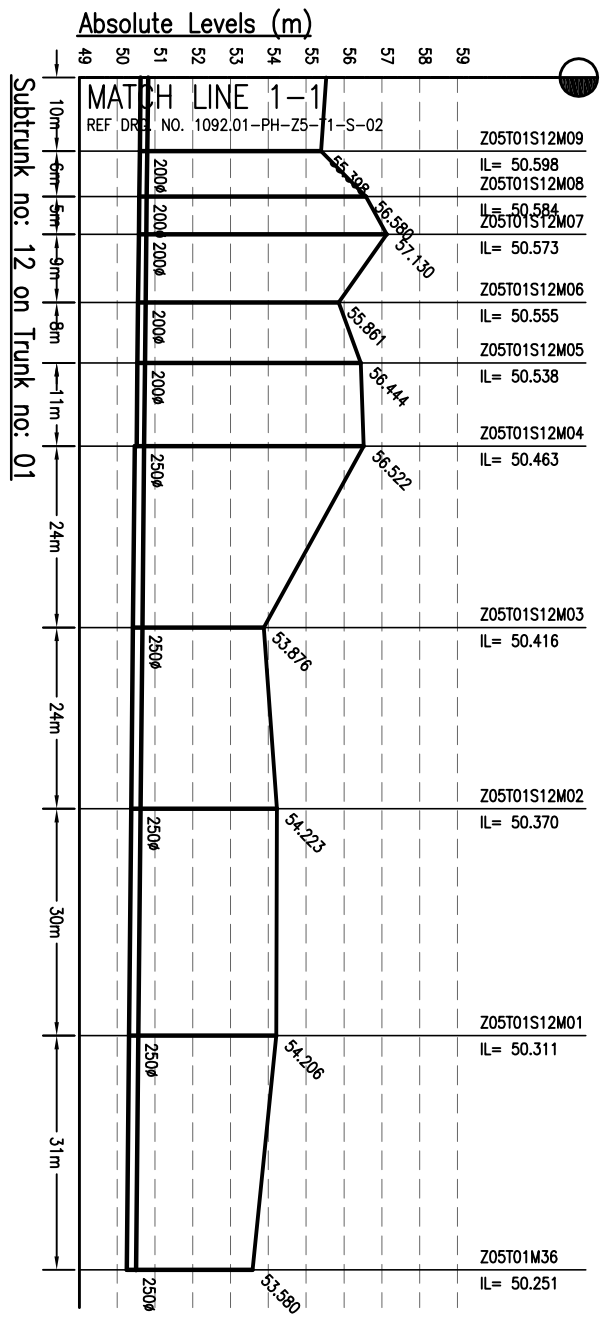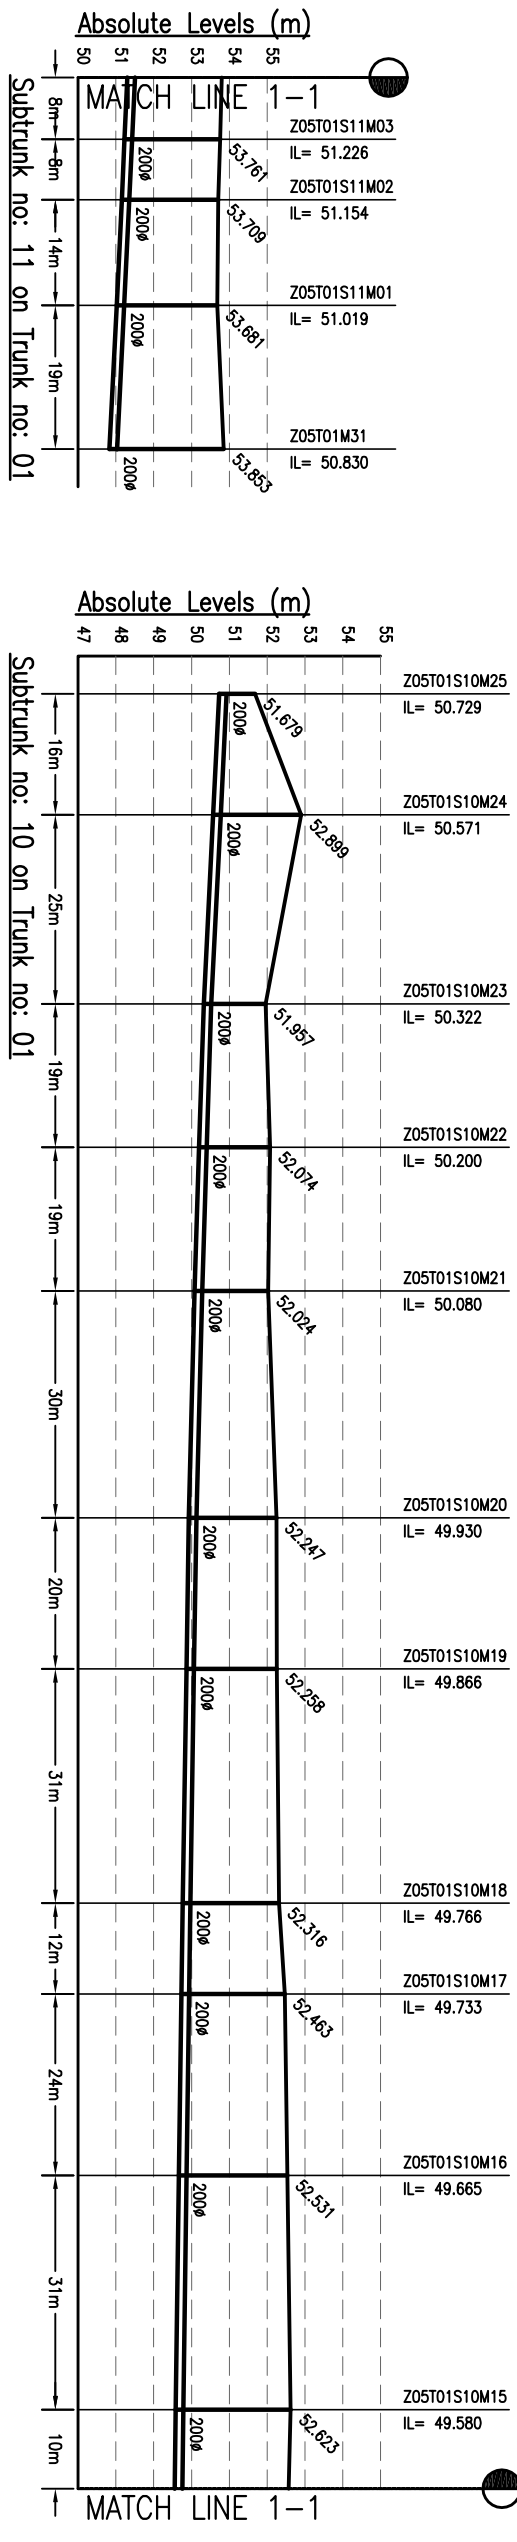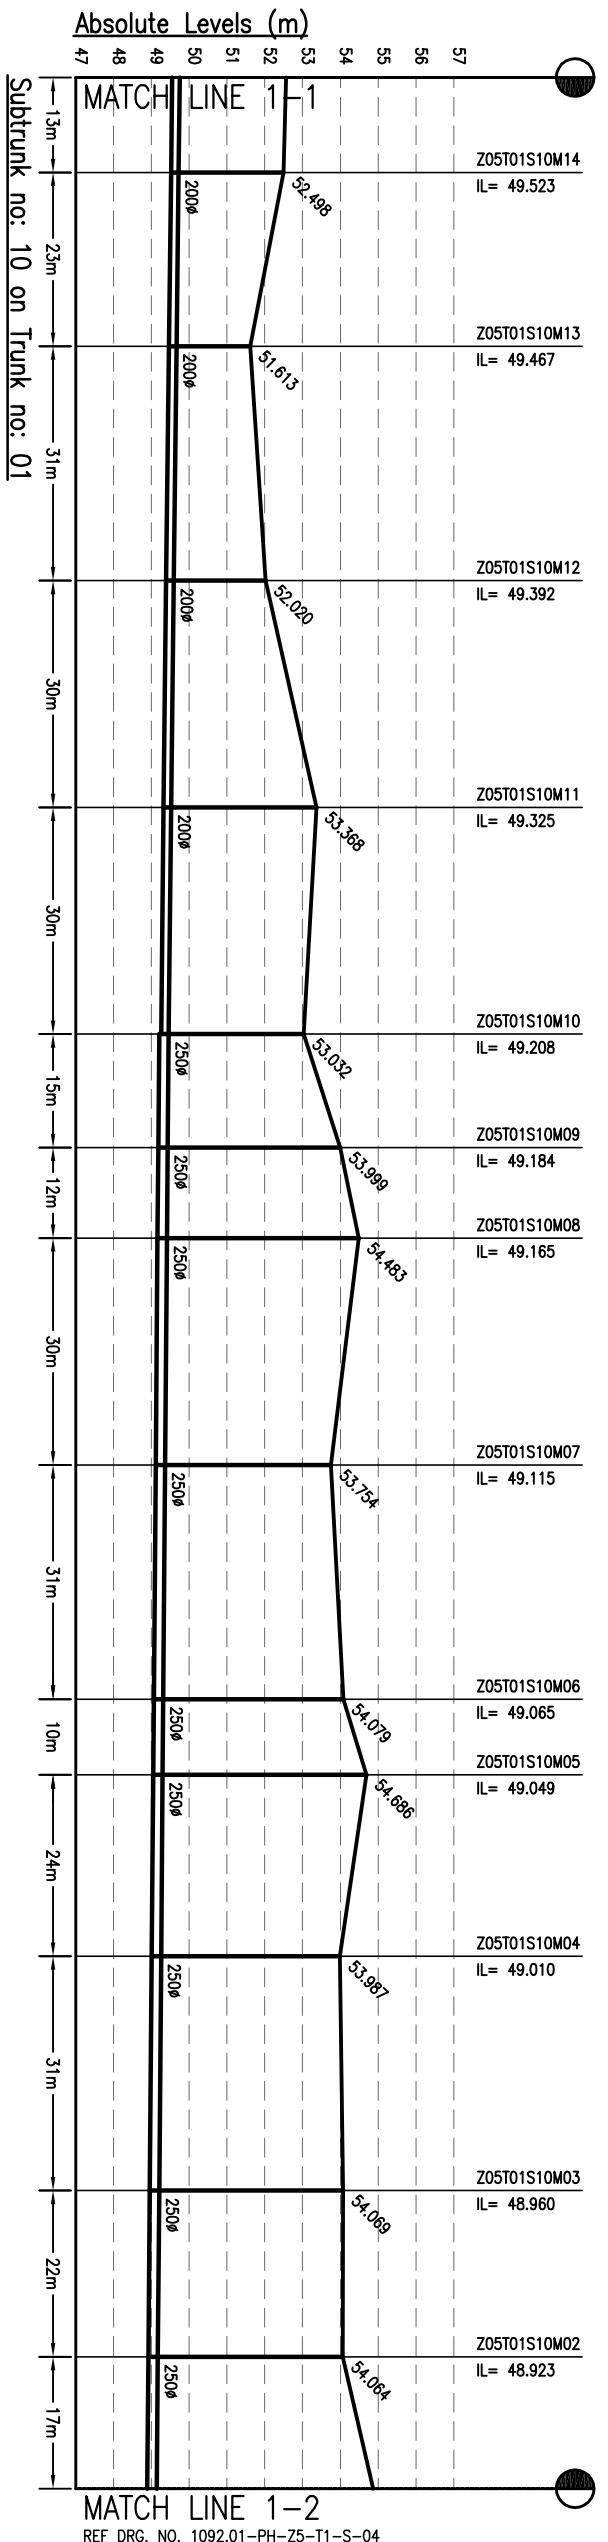

MATCH LINE 1-2  
REF DRG. NO. 1092.01-PH-Z5-T1-S-04

MATCH LINE 1-1

MATCH LINE 1-1

**NOTES:-**


- THIS DRAWING IS TO BE READ IN CONJUNCTION WITH ALL OTHER RELEVANT DRAWINGS. ANY DISCREPANCIES, ERRORS OR OMISSIONS TO BE BROUGHT TO THE ATTENTION OF CONSULTANTS
- ALL DIMENSIONS TO BE CHECKED BEFORE COMMENCEMENT OF WORK ON SITE
- UNDER NO CIRCUMSTANCES SHOULD DIMENSIONS BE SCALED FROM THIS DRAWING.

Drawing Base Reference:-  
PAC WORK ORDER 3489, DATED 15 DECEMBER 2009.

REV	DATE	NAME	DESCRIPTION	CHKD
00	SEP'13	AH	ISSUED FOR DPR	RP

**AMENDMENTS**

NOTICE:- THIS DRAWING IS PROPERTY OF MEINHARDT (SINGAPORE) PTE. LTD. AND IS NOT TO BE REPRODUCED OR TRANSMITTED IN ANY FORM OR BY ANY MEANS, ELECTRONIC OR MECHANICAL, WITHOUT THE WRITTEN PERMISSION OF THE DRAWING CLIENT.

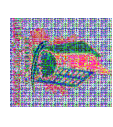

MEINHARDT  
URBAN INFRASTRUCTURE  
DEVELOPMENT CORPORATION  
BIHAR

PREPARATION OF DETAILED PROJECT REPORTS (DPRS) & BID DOCUMENTS;  
TENDERING FOR EXECUTION;  
CONSTRUCTION SUPERVISION & QUALITY CONTROL OF SEWERAGE PROJECTS OF PATNA UNDER NGRBA

CONSULTANT:-  
**MEINHARDT**  
MEINHARDT (SINGAPORE) PTE. LTD.  
A-4, Sector-16, Noida-201301, India  
Ph: +91 20 2516166, Fax No: +91 20 2515745  
www.meinhardtgroup.com, Email: info@meinhardtindia.com

DRAWING TITLE  
**SEWERAGE**  
**L-SECTION OF SUB-TRUNK**  
**ZONE-5, TRUNK-1 (AGAM KUAN)**  
(PART - 11 OF 17)





PURPOSE OF ISSUE  
DETAILED PROJECT REPORT  
(SEWERAGE)

DATE	BY	DATE OF NEXT ISSUE
SEPTEMBER 2013	AH	SEPTEMBER 2013
SEPTEMBER 2013	JR	SEPTEMBER 2013
SEPTEMBER 2013	CR	SEPTEMBER 2013
SEPTEMBER 2013	RR	SEPTEMBER 2013

JOB NO. 1092.01 PH  
DRAWING NO. Z5-T1-S-11  
REVISION 00





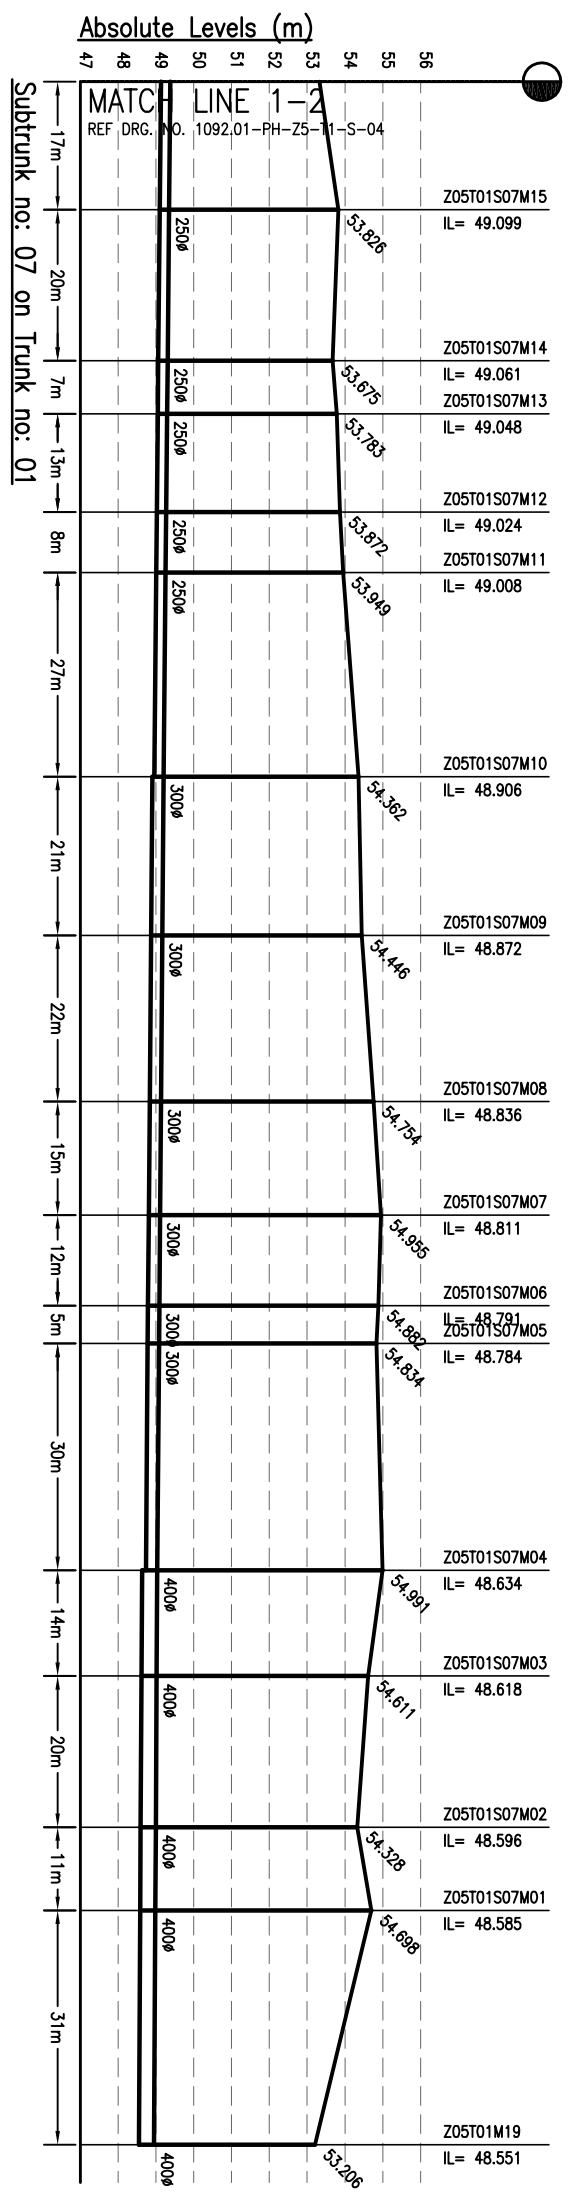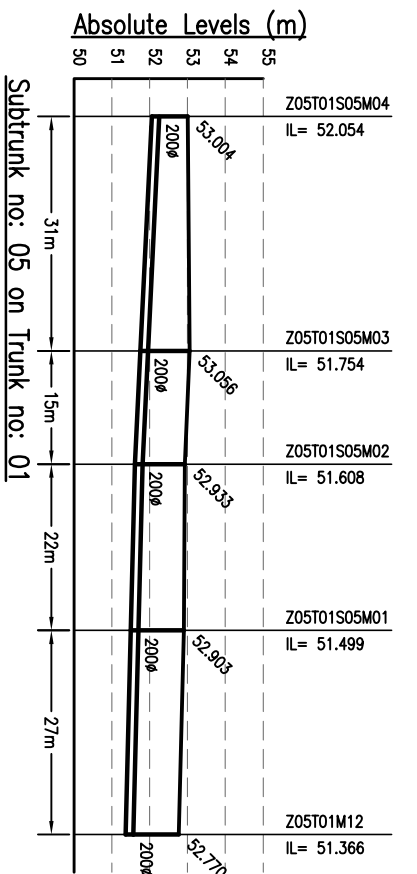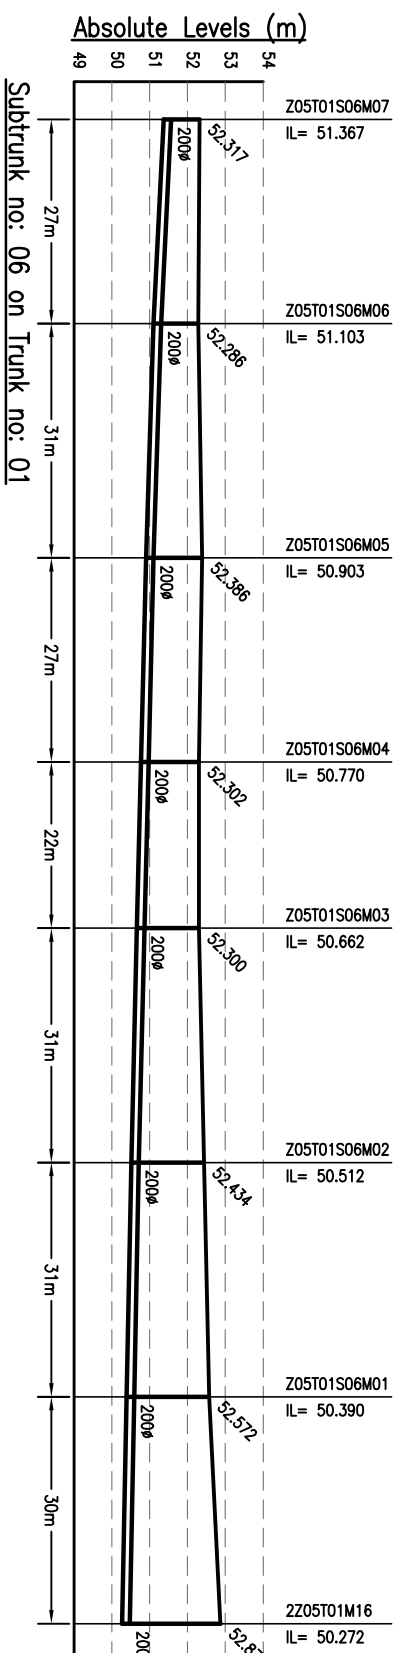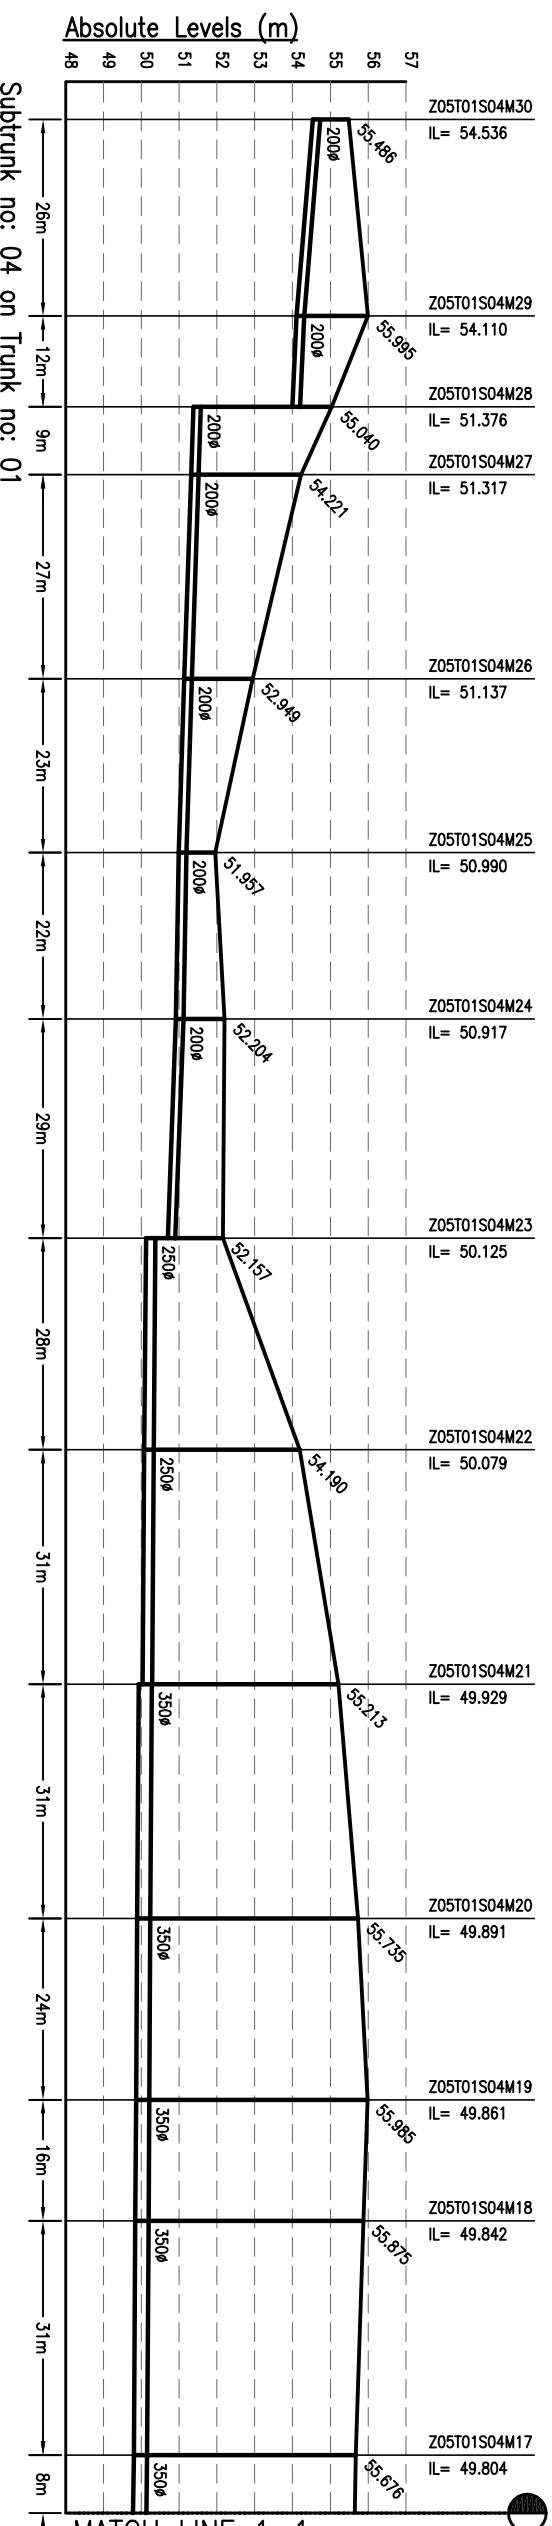

MATCH LINE 1-1  
REF DRG. NO. 1092.01-PH-Z5-T1-S-06

MATCH LINE 1-2  
REF DRG. NO. 1092.01-PH-Z5-T1-S-04

DESIGNED	JR	SEPTEMBER 2013
CHECKED	RP	SEPTEMBER 2013
APPROVED	CRR	SEPTEMBER 2013
JOB NO.	DISCIPLINE	DRAWING NO.
1092.01	PH	Z5-T1-S-13
		REVISION
		00

**MEINHARDT**  
CONSULTANT  
MEINHARDT (SINGAPORE) PTE. LTD.  
A-4, Sector-16, Noida-201301, India  
Ph: +91 120 2516166 Fax No: +91 120 2515745  
www.meinhardtgroup.com Email: info@meinhardtindia.com





**PREPARATION OF DETAILED PROJECT REPORTS (DPRS) & BID DOCUMENTS:**  
TENDERING FOR EXECUTION, CONSTRUCTION SUPERVISION & QUALITY CONTROL OF SEWERAGE PROJECTS OF PATNA UNDER NGRBA

BIHAR  
URBAN INFRASTRUCTURE DEVELOPMENT CORPORATION  
303 Main Road, 4th Floor, Patna-800 001  
Phone: +91 91 2210101 Fax: +91 91 2210103  
Website: www.ubidc.com

REV	DATE	NAME	DESCRIPTION	CHKD
00	SEP'13	AH	ISSUED FOR DPR	RP
<b>AMENDMENTS</b>				
NOTICE: THIS DRAWING IS PROPERTY OF MEINHARDT (SINGAPORE) PTE. LTD. AND IS NOT TO BE REPRODUCED OR TRANSMITTED IN ANY FORM OR BY ANY MEANS, ELECTRONIC OR MECHANICAL, WITHOUT PERMISSION IN WRITING FROM THE CONSULTANT.				

Drawing Base Reference:  
PMC WORK ORDER 3498 DATED 15 DECEMBER 2009.

- NOTES:-**
- THIS DRAWING IS TO BE READ IN CONJUNCTION WITH ALL OTHER RELEVANT DRAWINGS. ANY DISCREPANCIES, ERRORS OR OMISSIONS TO BE BROUGHT TO THE ATTENTION OF CONSULTANTS
  - ALL DIMENSIONS TO BE CHECKED BEFORE COMMENCEMENT OF WORK ON SITE
  - UNDER NO CIRCUMSTANCES SHOULD DIMENSIONS BE SCALED FROM THIS DRAWING.

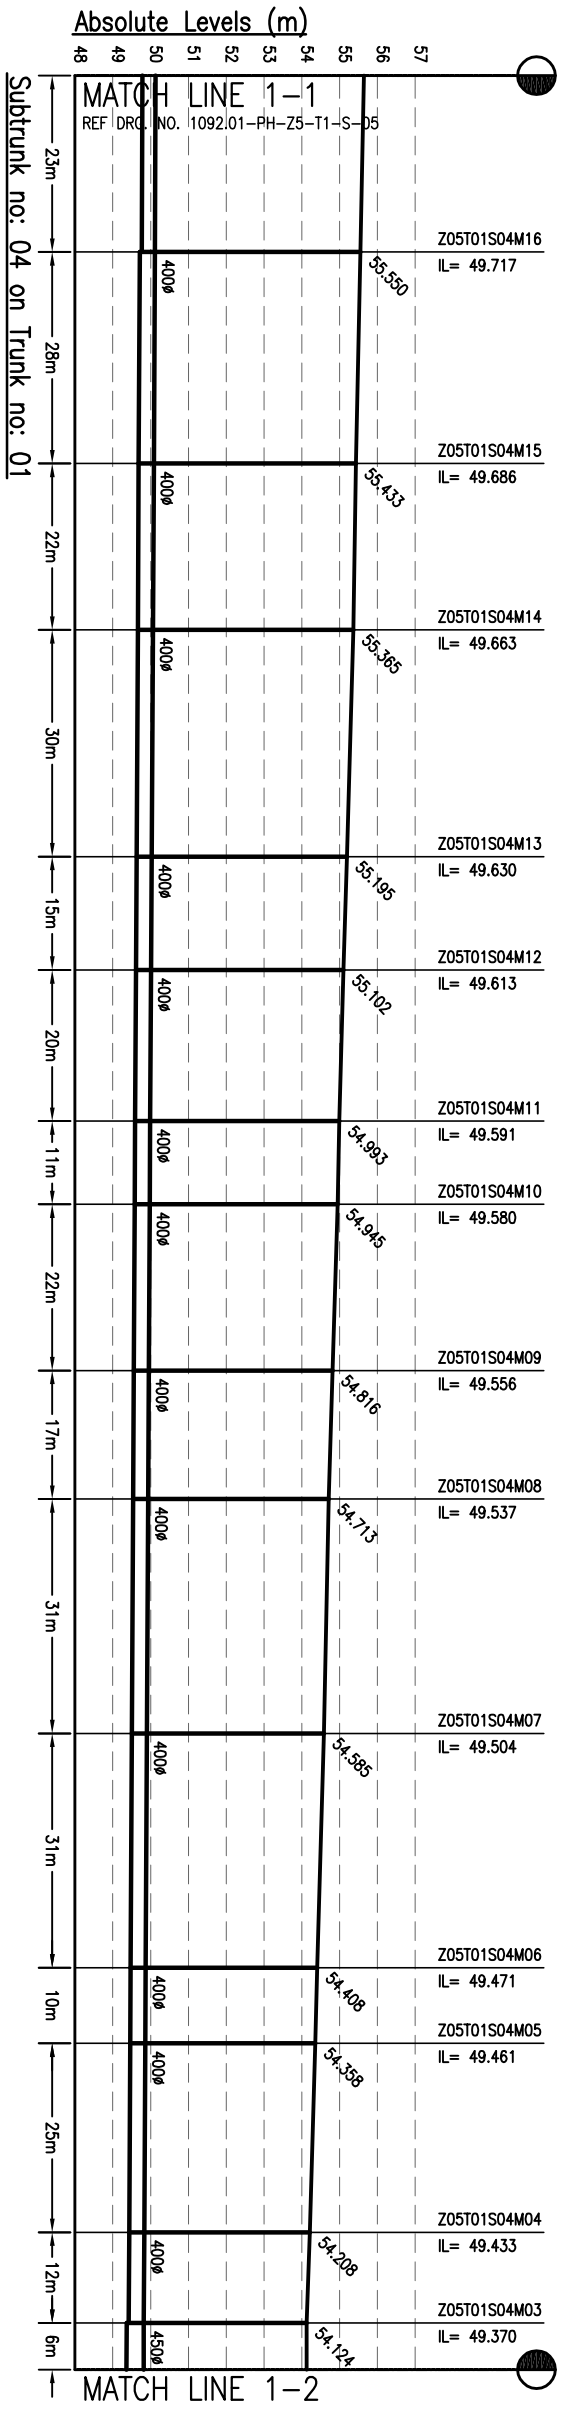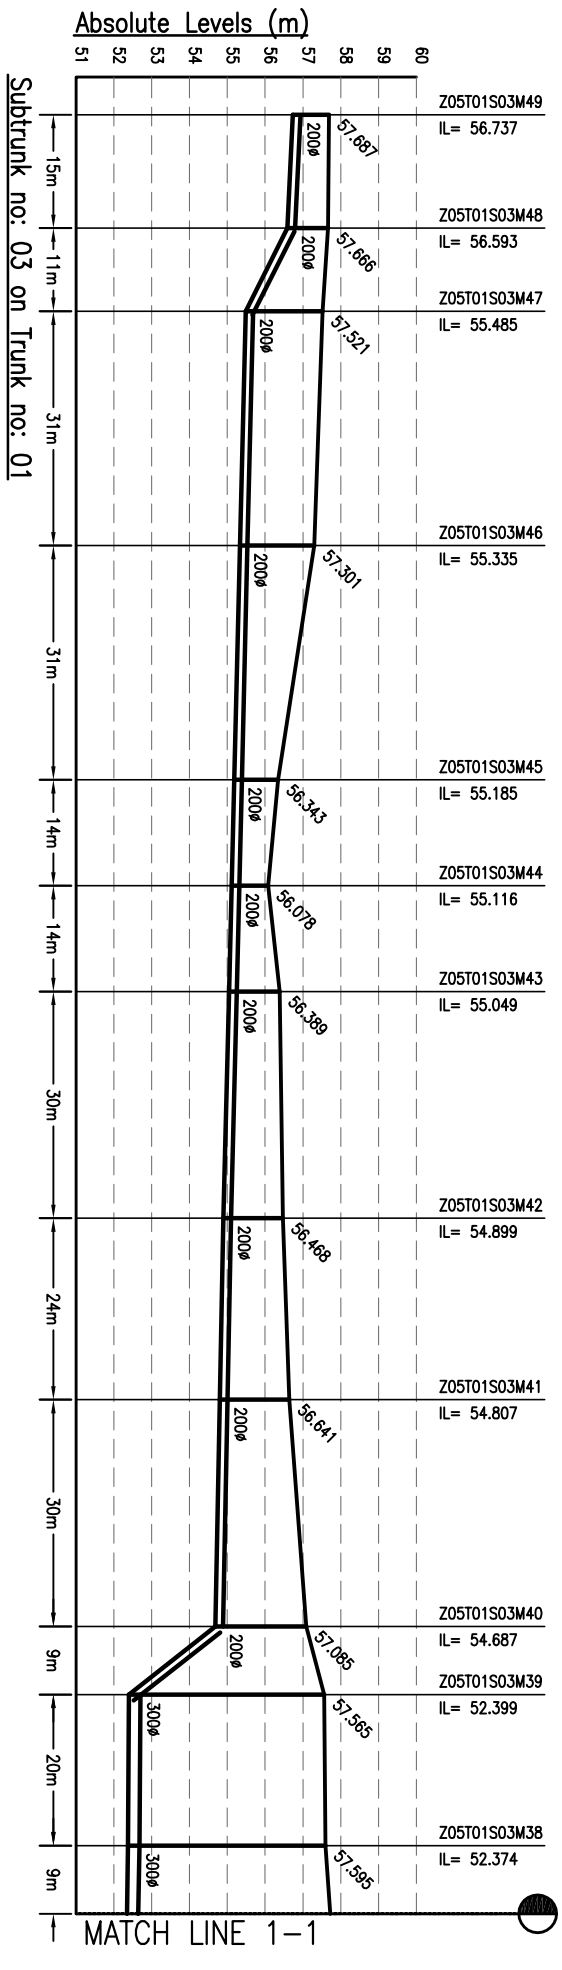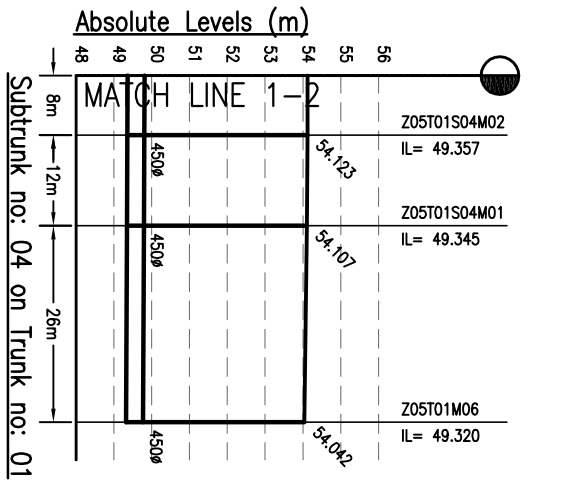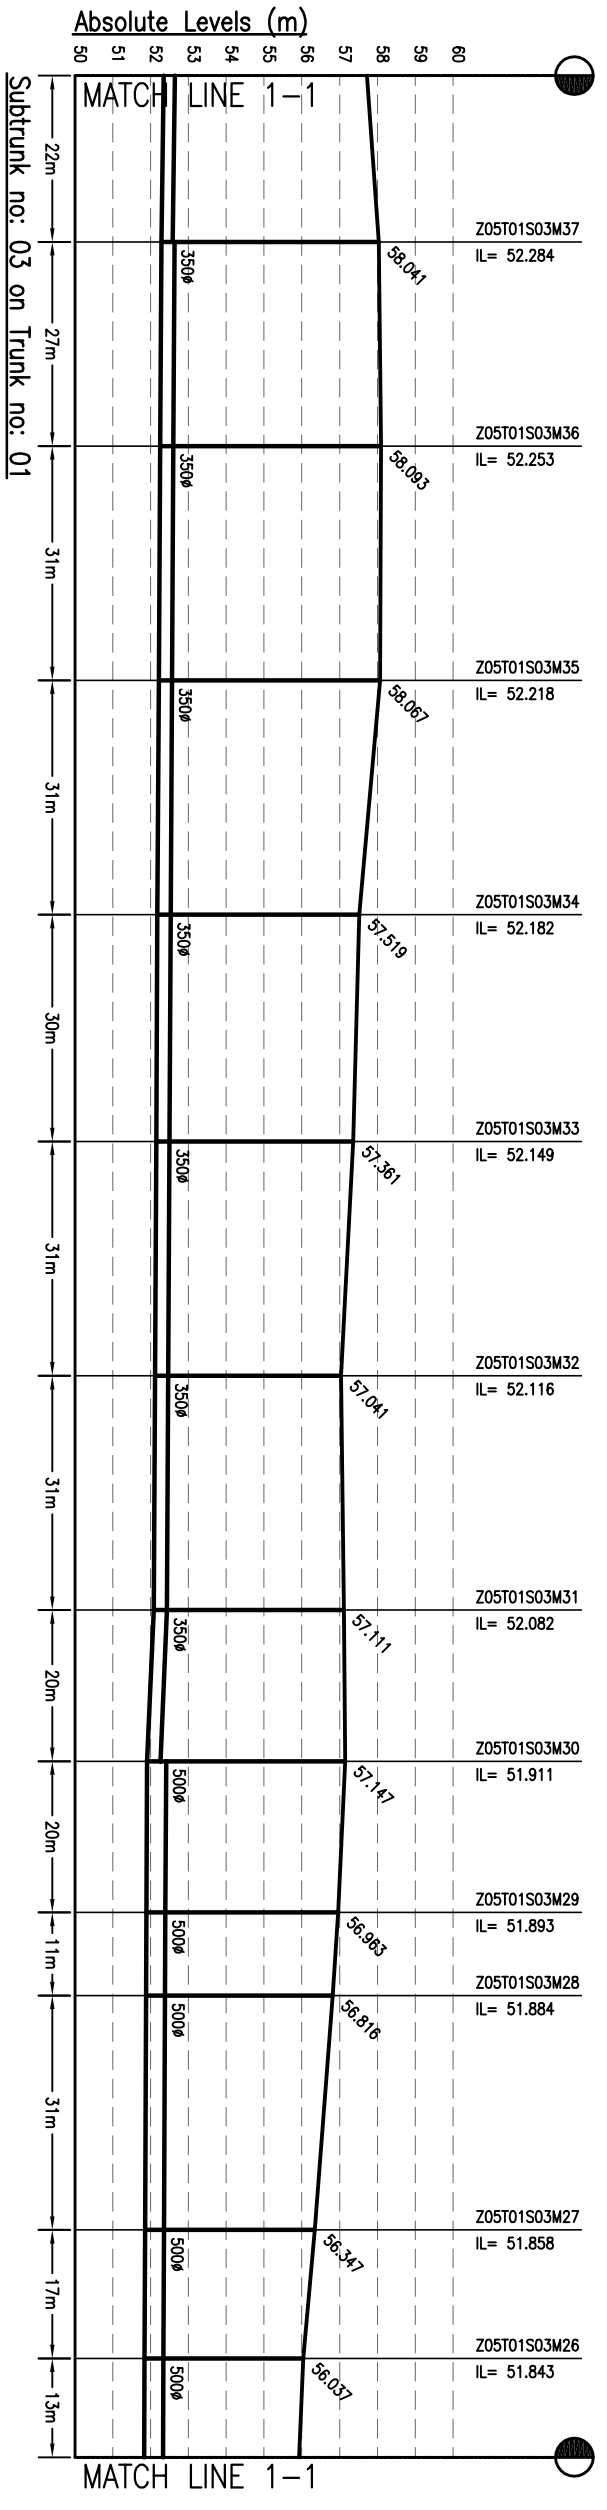

**NOTES:-**


- THIS DRAWING IS TO BE READ IN CONJUNCTION WITH ALL OTHER RELEVANT DRAWINGS. ANY DISCREPANCIES, ERRORS OR OMISSIONS TO BE BROUGHT TO THE ATTENTION OF CONSULTANTS
- ALL DIMENSIONS TO BE CHECKED BEFORE COMMENCEMENT OF WORK ON SITE
- UNDER NO CIRCUMSTANCES SHOULD DIMENSIONS BE SCALED FROM THIS DRAWING.

Drawing Base Reference:-  
**PMC WORK ORDER 3489 DATED 15 DECEMBER 2009.**

REV	DATE	NAME	DESCRIPTION	CHKD
00	SEP'13	AH	ISSUED FOR DPR	RP

**AMENDMENTS**

**NOTICE:-**  
 THIS DRAWING IS PROPERTY OF MEINHARDT (SINGAPORE) PTE. LTD. AND IS TO BE USED ONLY FOR THE PROJECT AND SITE SPECIFICALLY MENTIONED IN THE DRAWING. NO PART OR WHOLE IS TO BE REPRODUCED OR TRANSMITTED IN ANY FORM OR BY ANY MEANS, ELECTRONIC OR MECHANICAL, INCLUDING PHOTOCOPYING, RECORDING, OR BY ANY INFORMATION STORAGE AND RETRIEVAL SYSTEM, WITHOUT THE WRITTEN PERMISSION OF MEINHARDT (SINGAPORE) PTE. LTD.

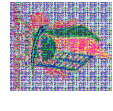

**MEINHARDT**  
 URBAN INFRASTRUCTURE DEVELOPMENT CORPORATION  
 BIHAR




**PREPARATION OF DETAILED PROJECT REPORTS (DPRs) & BID DOCUMENTS;**  
**TENDERING FOR EXECUTION;**  
**CONSTRUCTION SUPERVISION & QUALITY CONTROL OF SEWERAGE PROJECTS OF PATNA UNDER NGRBA**

**CONSULTANT:-**  
**MEINHARDT (SINGAPORE) PTE. LTD.**  
 A-4, Sector-16, Noida-201301, India  
 Ph: +91 120 2516166 Fax No: +91 120 2515745  
 www.meinhardtgroup.com Email: info@meinhardtindia.com

**DRAWING TITLE**  
**SEWERAGE**  
**L-SECTION OF SUB-TRUNK**  
**ZONE-5, TRUNK-1 (AGAM KUAN)**  
 (PART - 14 OF 17)

**PURPOSE OF ISSUE**  
 DETAILED PROJECT REPORT (SEWERAGE)  
 SCALE: H-1000, V-200

DISCIPLINE	DATE OF FIRST ISSUE	DATE OF LATEST ISSUE
DESIGNED	SEPTEMBER 2013	SEPTEMBER 2013
CHECKED	SEPTEMBER 2013	SEPTEMBER 2013
APPROVED	SEPTEMBER 2013	SEPTEMBER 2013
DISCIPLINE	PH	Z5-T1-S-14
JOB NO.	1092.01	00

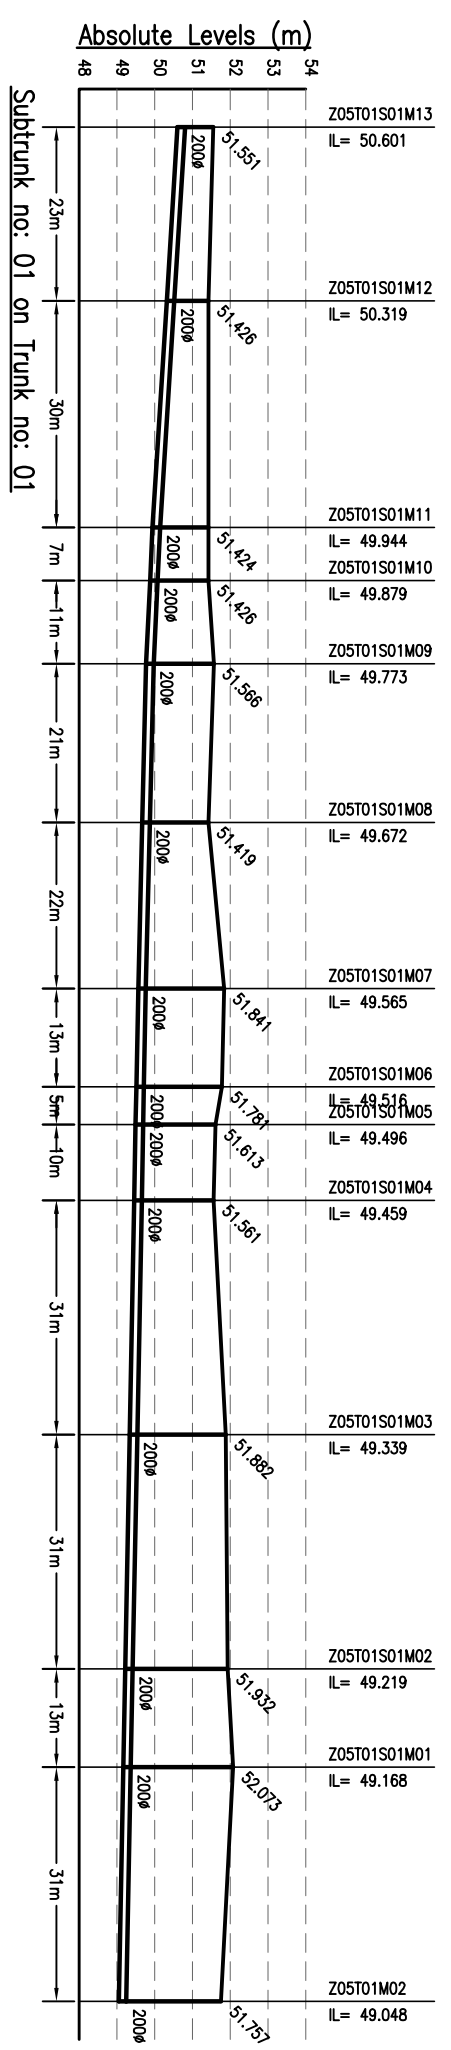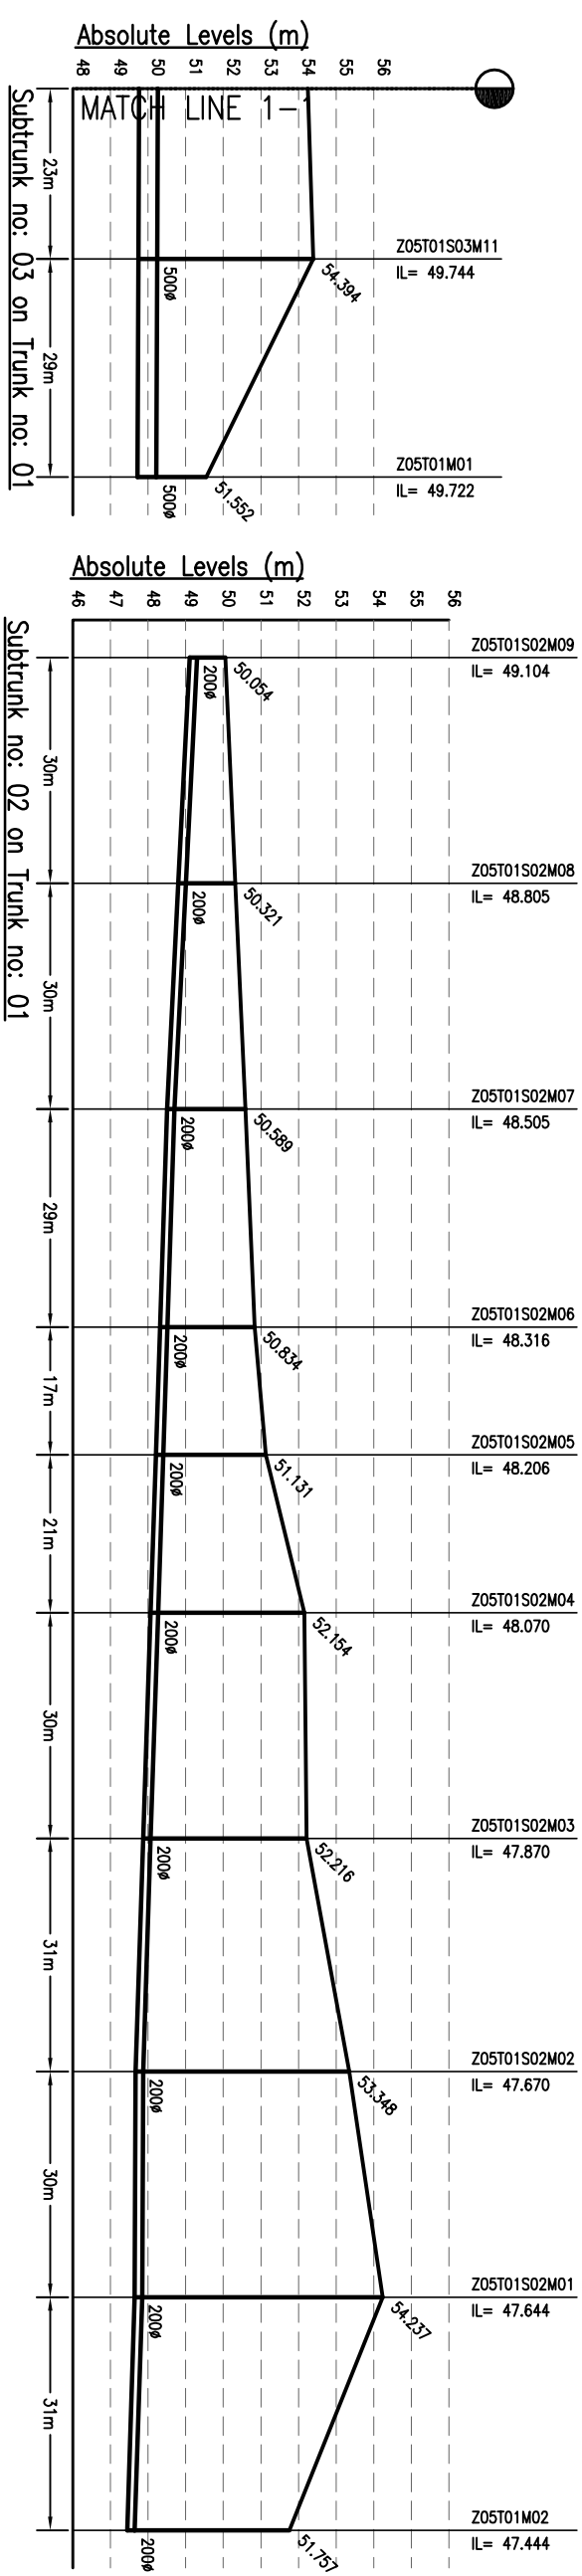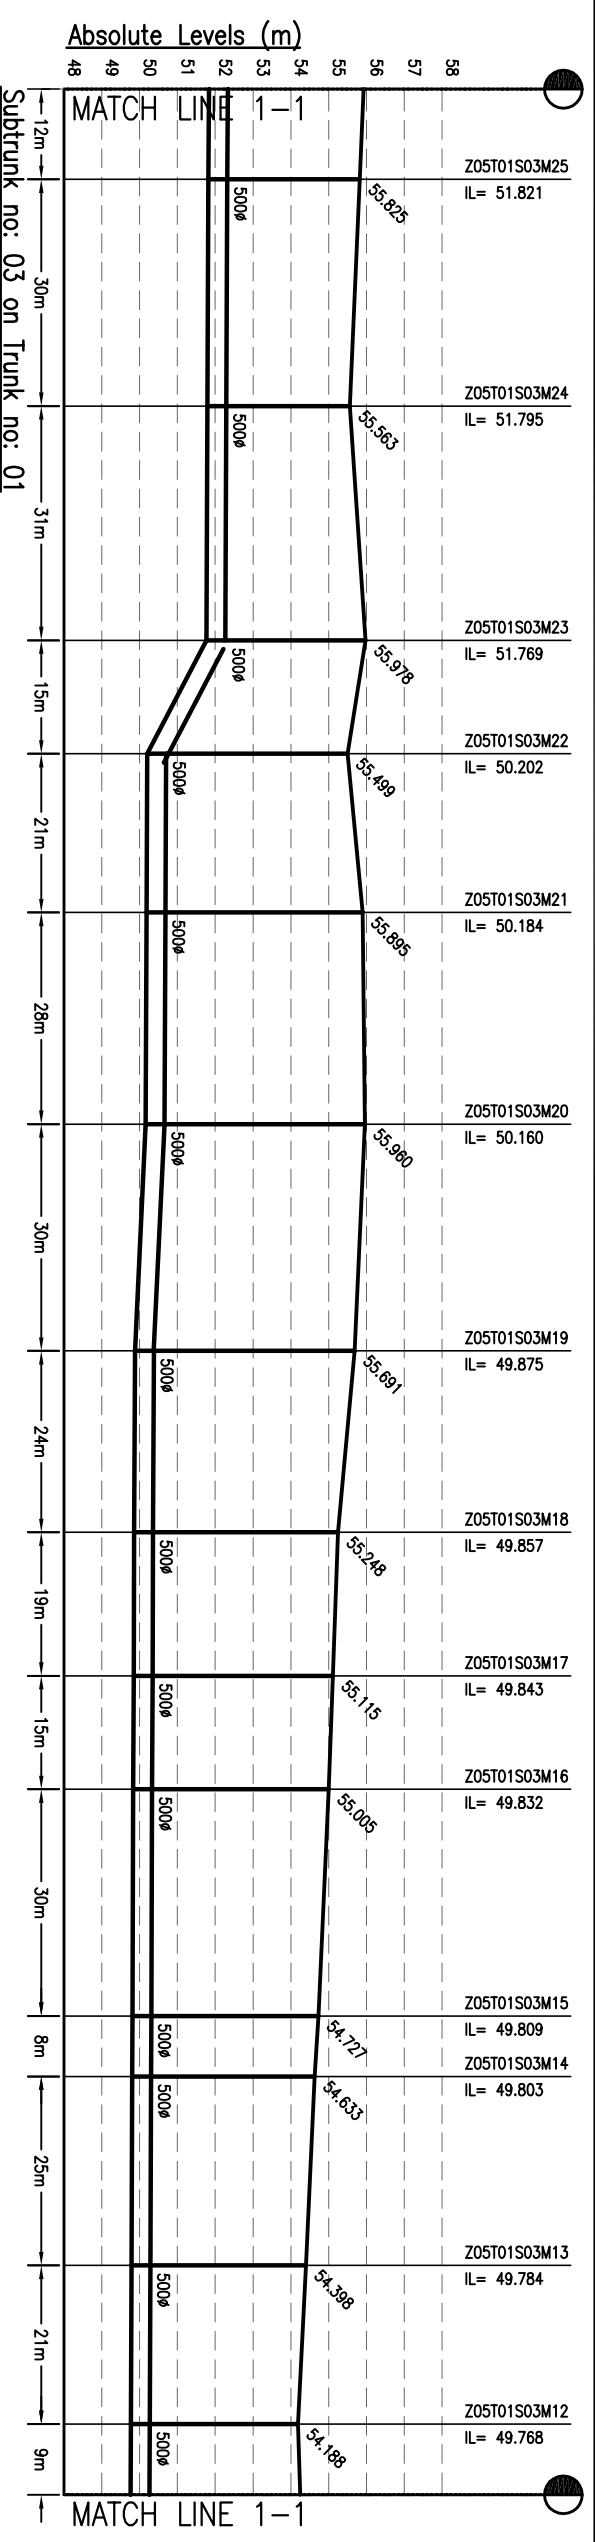


**NOTES:-**  
 1. THIS DRAWING IS TO BE READ IN CONJUNCTION WITH ALL OTHER RELEVANT DRAWINGS. ANY DISCREPANCIES, ERRORS OR OMISSIONS TO BE BROUGHT TO THE ATTENTION OF CONSULTANTS  
 2. ALL DIMENSIONS TO BE CHECKED BEFORE COMMENCEMENT OF WORK ON SITE  
 3. UNDER NO CIRCUMSTANCES SHOULD DIMENSIONS BE SCALED FROM THIS DRAWING.

Drawing Base Reference:-  
**PMC WORK ORDER 3489 DATED 15 DECEMBER 2009.**

REV	DATE	NAME	DESCRIPTION	CHKD
00	SEP'13	AH	ISSUED FOR DPR	RP

**AMENDMENTS**

**NOTICE:**  
 THIS DRAWING IS PROPERTY OF MEINHARDT (SINGAPORE) PTE. LTD. AND IS NOT TO BE REPRODUCED OR TRANSMITTED IN ANY FORM OR BY ANY MEANS, ELECTRONIC OR MECHANICAL, WITHOUT THE WRITTEN PERMISSION OF THE DRAWING CLIENT.

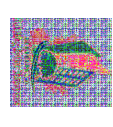



**MEINHARDT**  
 BIHAR  
 URBAN INFRASTRUCTURE  
 DEVELOPMENT CORPORATION

**PREPARATION OF DETAILED PROJECT REPORTS (DPRs) & BID DOCUMENTS;**  
**TENDERING FOR EXECUTION;**  
**CONSTRUCTION SUPERVISION & QUALITY CONTROL OF SEWERAGE PROJECTS OF PATNA UNDER NGRBA**


**CONSULTANT:-**  
**MEINHARDT**  
 MEINHARDT (SINGAPORE) PTE. LTD.  
 A-8, Sector-16, Noida-201301, India  
 Ph: +91 120 2516165 Fax No: +91 120 2515745  
 www.meinhardtgroup.com, Email: info@meinhardtindia.com

**DRAWING TITLE**  
**SEWERAGE**  
**L-SECTION OF SUB-TRUNK**  
**ZONE-5, TRUNK-1 (AGAM KUAN)**  
 (PART - 15 OF 17)


PURPOSE OF ISSUE		SCALE: - H-1000, V-200	
DATE OF ISSUE	BY	SHEET SIZE: - A3	DATE OF FIRST ISSUE
DETAILED PROJECT REPORT (SEWERAGE)	AH		SEPTEMBER 2013
DRAWN	AH		SEPTEMBER 2013
DESIGNED	JR		SEPTEMBER 2013
CHECKED	RP		SEPTEMBER 2013
APPROVED	CRR		SEPTEMBER 2013
JOB NO.	DISCIPLINE	DRAWING NO.	REVISION
1092.01	PH	Z5-T1-S-15	00

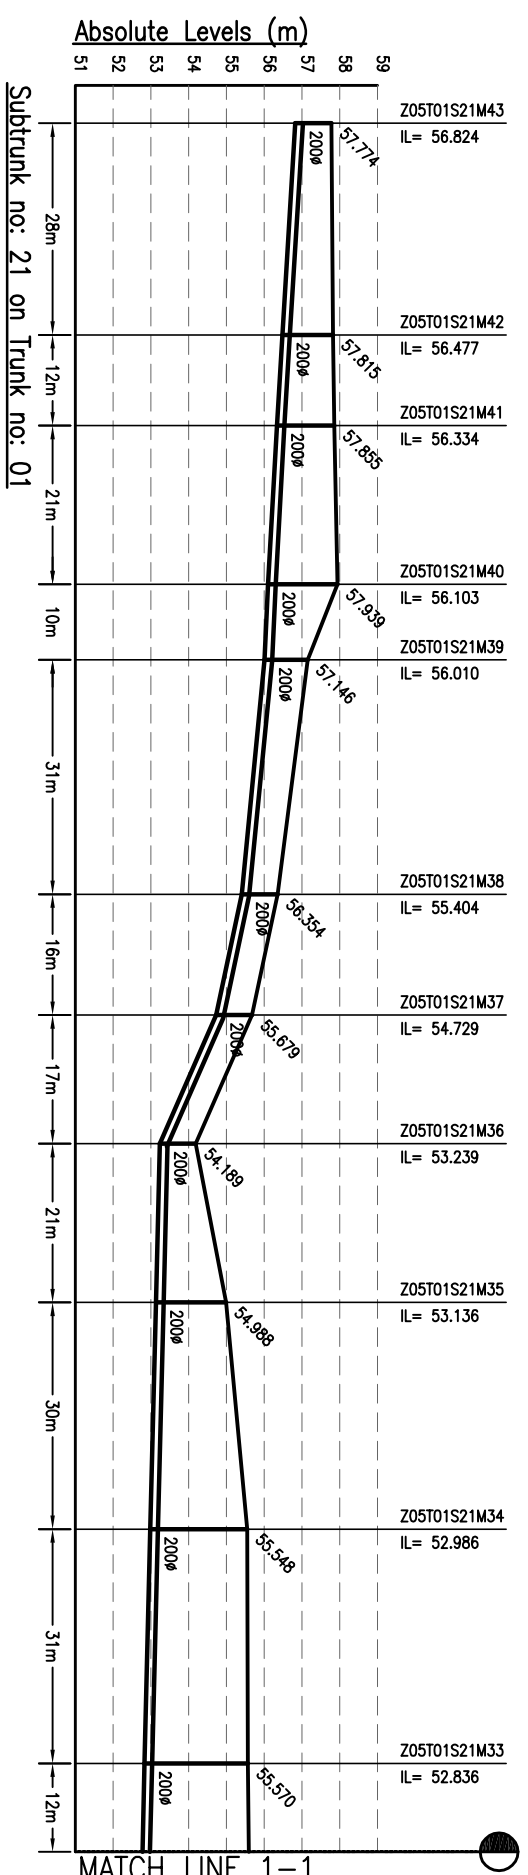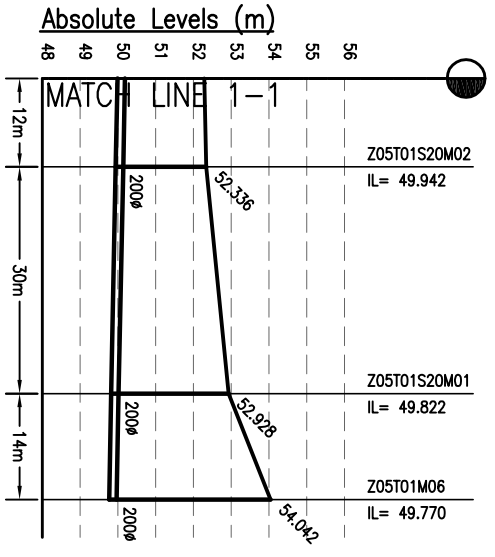

REF DRG. NO. 1092.01-PH-Z5-T1-S-09

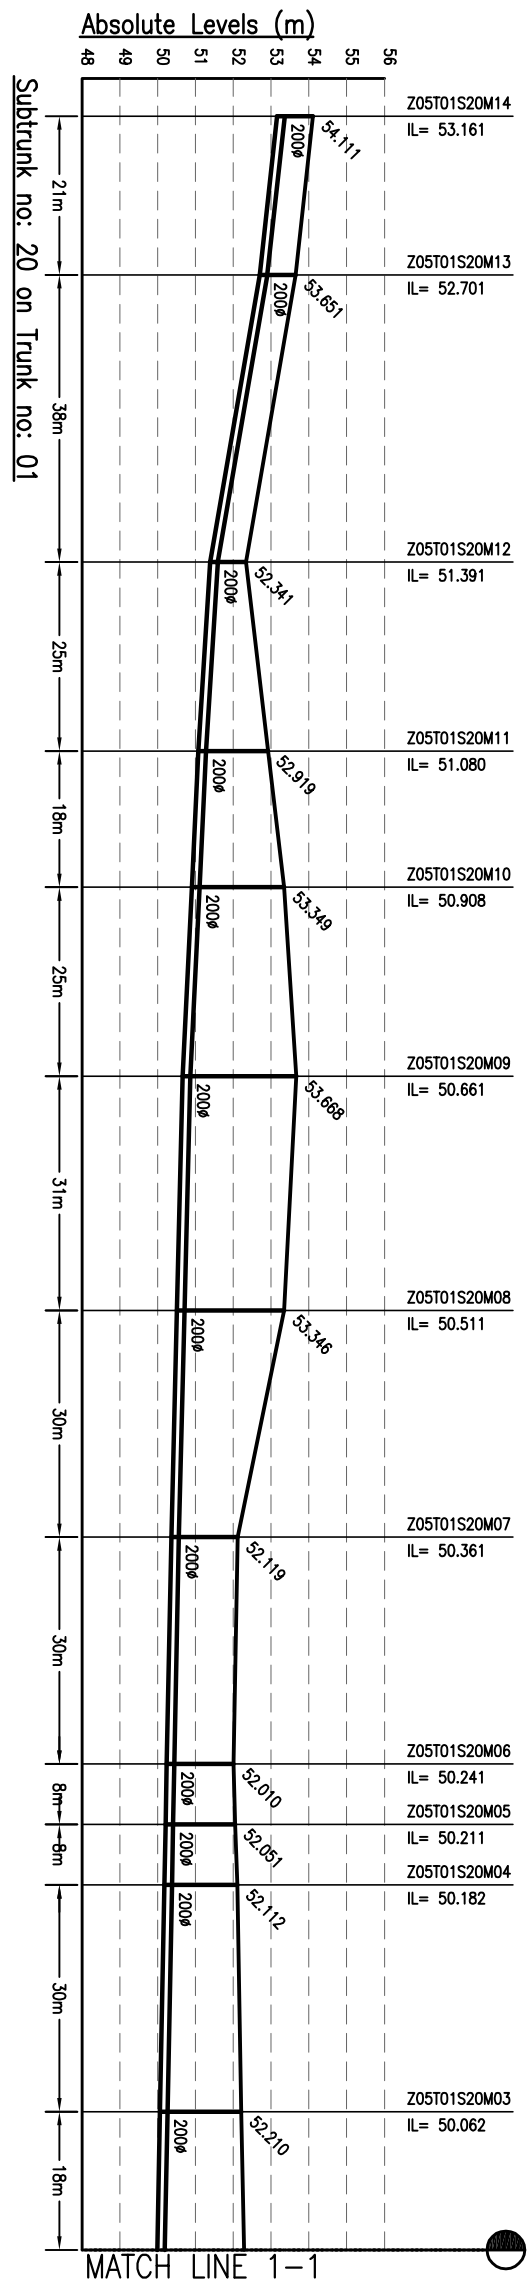

MATCH LINE 1-1

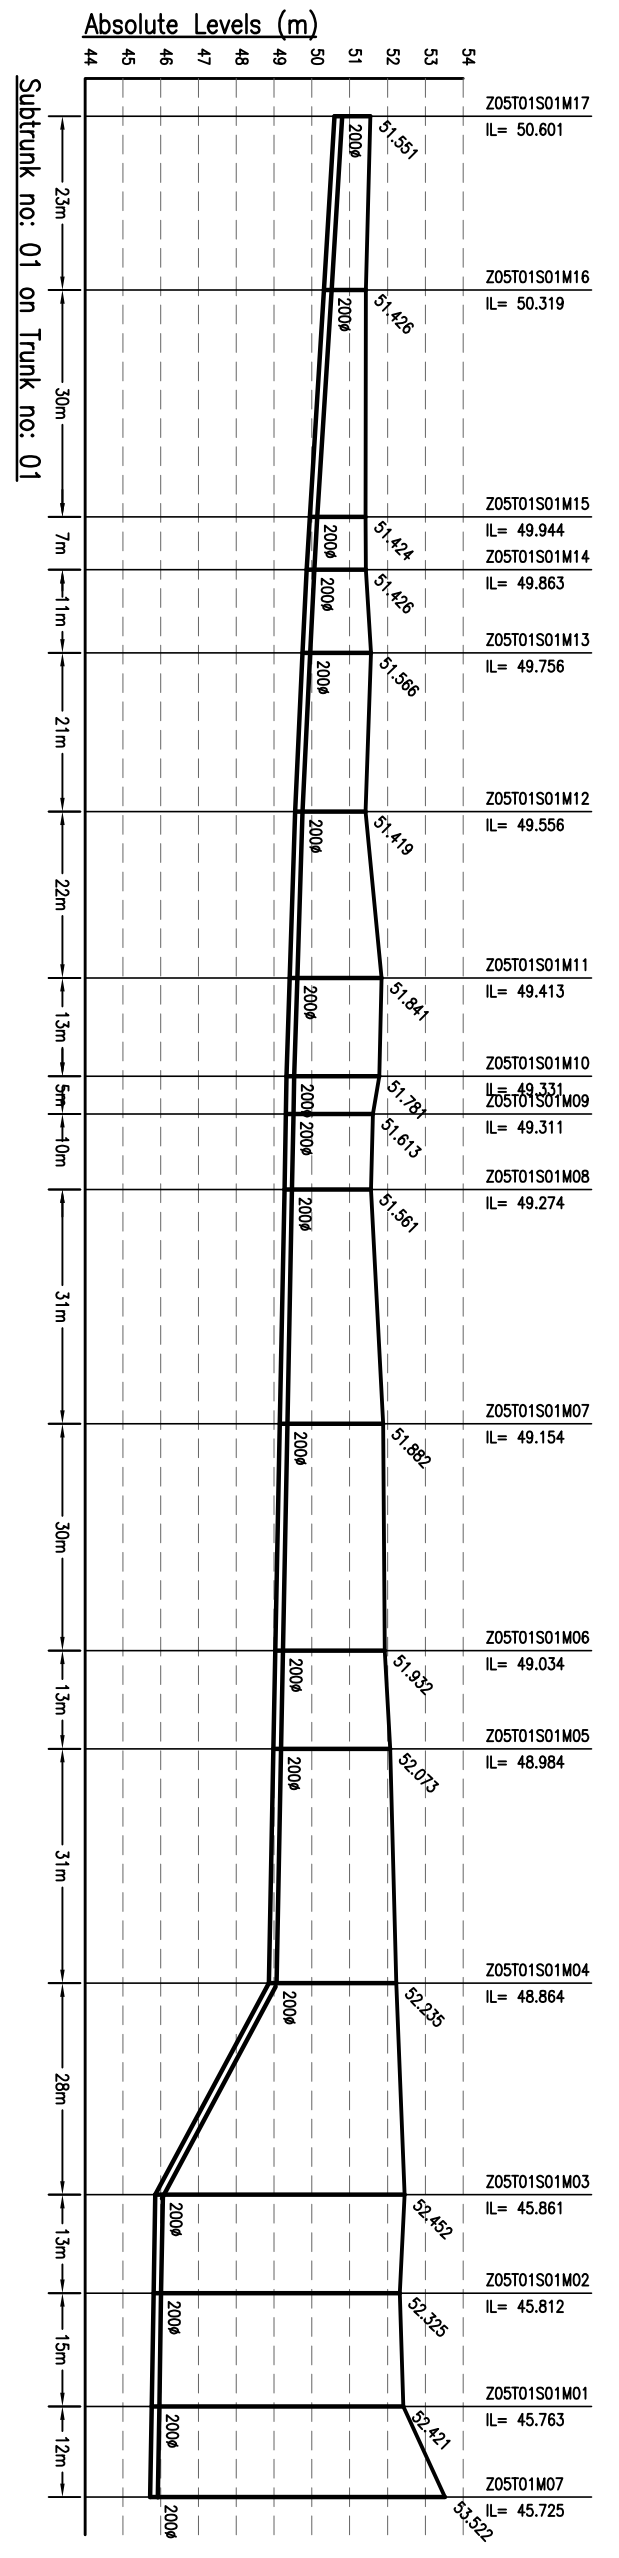

**NOTES:-**


1. THIS DRAWING IS TO BE READ IN CONJUNCTION WITH ALL OTHER RELEVANT DRAWINGS. ANY DISCREPANCIES, ERRORS OR OMISSIONS TO BE BROUGHT TO THE ATTENTION OF CONSULTANTS.
2. ALL DIMENSIONS TO BE CHECKED BEFORE COMMENCEMENT OF WORK ON SITE.
3. UNDER NO CIRCUMSTANCES SHOULD DIMENSIONS BE SCALED FROM THIS DRAWING.

Drawing Base Reference:  
**PMC WORK ORDER 3489, DATED 15 DECEMBER 2009.**

REV	DATE	NAME	DESCRIPTION	CHKD
00	SEP'13	AH	ISSUED FOR DPR	RP

**AMENDMENTS**

**NOTICE:**  
 THIS DRAWING IS PROPERTY OF MEINHARDT (SINGAPORE) PTE. LTD. PART OR WHOLE IS NOT PERMITTED TO BE REPRODUCED OR COPIED WITHOUT THE WRITTEN PERMISSION OF THE DRAWING CLIENT.

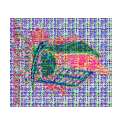

**MEINHARDT**  
 SINGAPORE PTE. LTD.  
 303 Marina Tower, #10-01/02  
 300, North Bridge Road, Singapore 049203  
 Phone: +65 6733 1001 Fax: +65 6733 1003  
 Website: www.meinhardt.com

**BIHAR**  
 URBAN INFRASTRUCTURE  
 DEVELOPMENT CORPORATION  
 PREPARATION OF DETAILED  
 PROJECT REPORTS (DPRs) & BID  
 DOCUMENTS;  
 TENDERING FOR EXECUTION;  
 CONSTRUCTION SUPERVISION &  
 QUALITY CONTROL OF SEWERAGE  
 PROJECTS OF PATNA UNDER NGRBA

**MEINHARDT**  
 SINGAPORE PTE. LTD.  
 A-8, Sector-16, Noida-201301, India  
 Ph.: +91 120 2516166 Fax No.: +91 120 2515745  
 www.meinhardtgroup.com Email: info@meinhardtindia.com

**DRAWING TITLE**  
 SEWERAGE  
 L-SECTION OF SUB-TRUNK  
 ZONE-5, TRUNK-1 (AGAM KUAN)

**PREPARED BY**  
 PROJECT REPORT (SEWERAGE)

**CHECKED BY**  
 JR

**APPROVED BY**  
 CR

**DATE OF FIRST ISSUE**  
 SEPTEMBER 2013

**DATE OF THIS ISSUE**  
 SEPTEMBER 2013




**SCALE**  
 H-1000, V-200

**SHEET SIZE**  
 A3

**DISCIPLINE**  
 PH

**DRAWING NO.**  
 Z5-T1-S-16

**REVISION**  
 00

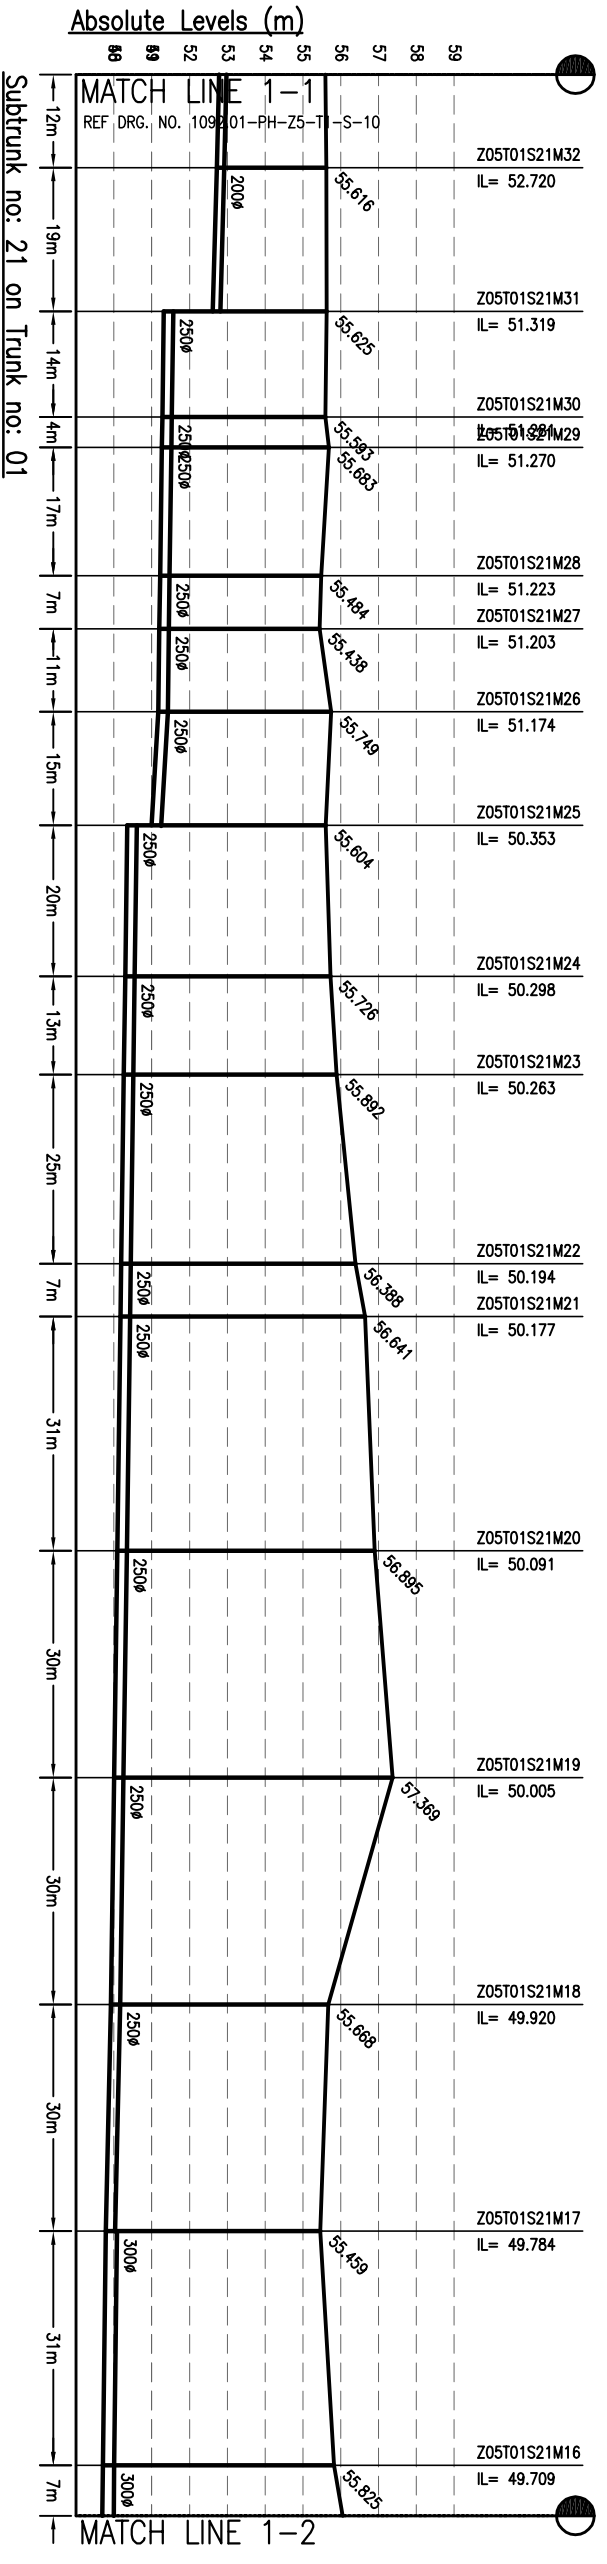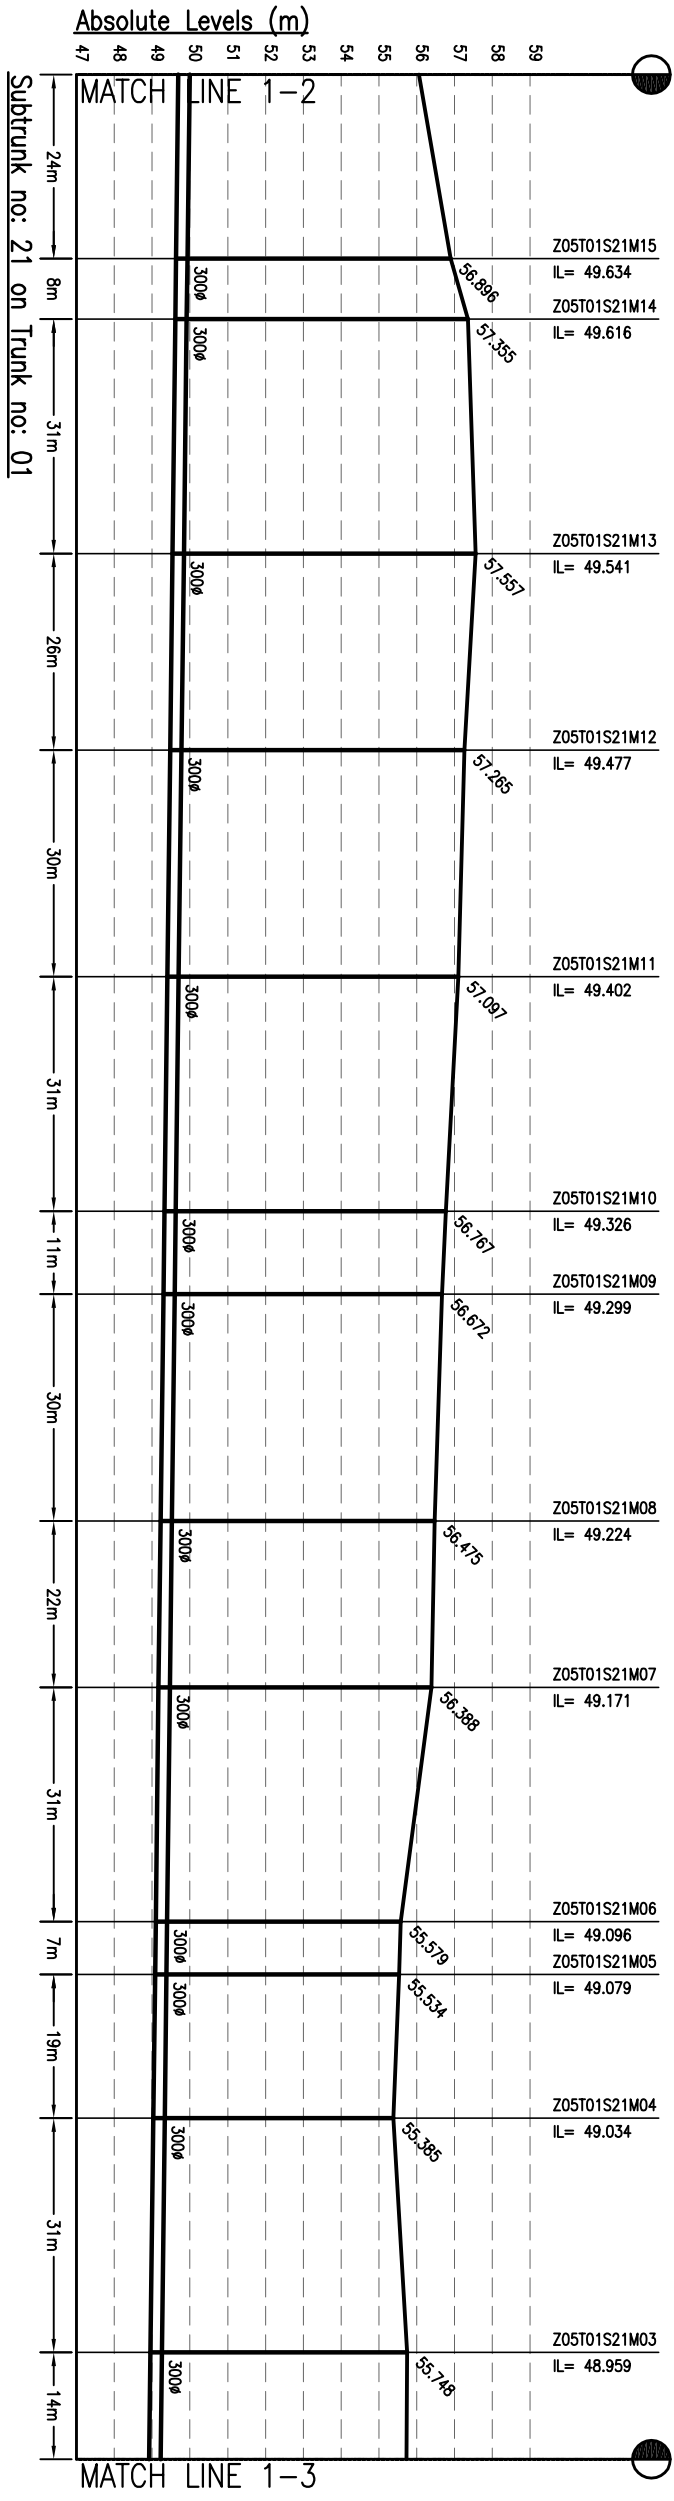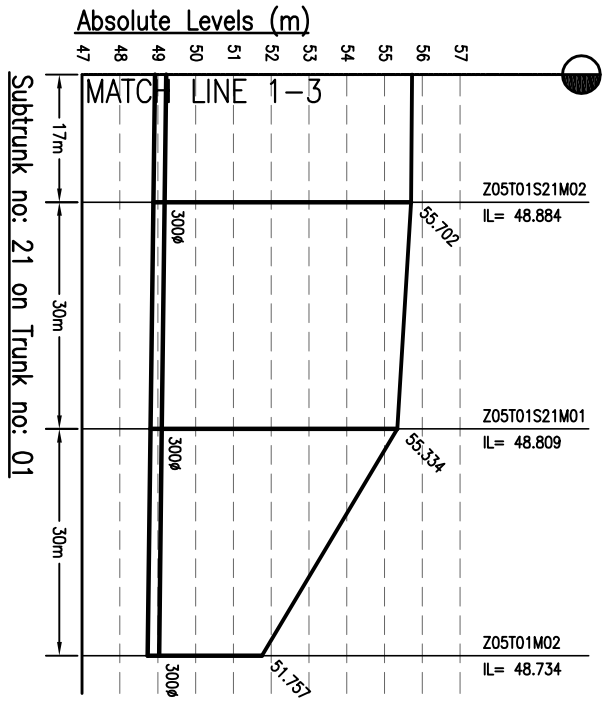

DATE: 15/12/2009 10:48:10 AM BY: A4/CONSULTANT/AGAM KUAN


- NOTES:-**
- THIS DRAWING IS TO BE READ IN CONJUNCTION WITH ALL OTHER RELEVANT DRAWINGS. ANY DISCREPANCIES, ERRORS OR OMISSIONS TO BE BROUGHT TO THE ATTENTION OF CONSULTANTS
  - ALL DIMENSIONS TO BE CHECKED BEFORE COMMENCEMENT OF WORK ON SITE
  - UNDER NO CIRCUMSTANCES SHOULD DIMENSIONS BE SCALED FROM THIS DRAWING.

Drawing Base Reference:-  
**PMC WORK ORDER 3489 DATED 15 DECEMBER 2009.**

REV	DATE	NAME	DESCRIPTION	CHKD
00	SEP'13	AH	ISSUED FOR DPR	RP

**AMENDMENTS**

**NOTICE:-**  
 THIS DRAWING IS PROPERTY OF MEINHARDT (SINGAPORE) PTE. LTD. AND IS TO BE USED ONLY FOR THE PROJECT AND SITE SPECIFICALLY MENTIONED IN THE DRAWING. NO PART OR WHOLE IS NOT PERMITTED.  
 CLIENT:-

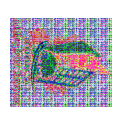









**BIHAR**  
 URBAN INFRASTRUCTURE  
 DEVELOPMENT CORPORATION

**PREPARATION OF DETAILED  
 PROJECT REPORTS (DPRS) & BID  
 DOCUMENTS:  
 TENDERING FOR EXECUTION;  
 CONSTRUCTION SUPERVISION &  
 QUALITY CONTROL OF SEWERAGE  
 PROJECTS OF PATNA UNDER NGRBA**

**CONSULTANT:-**  
**MEINHARDT**  
 MEINHARDT (SINGAPORE) PTE. LTD.  
 A-8, Sector-16, Noida-201301, India  
 Ph:- +91 120 2616166 Fax No:- +91 120 2615745  
 www.meinhardtgroup.com Email:-info@meinhardtindia.com

**DRAWING TITLE**  
**SEWERAGE**  
**L-SECTION OF SUB-TRUNK**  
**ZONE-5, TRUNK-1 (AGAM KUAN)**  
 (PART - 17 OF 17)

PURPOSE OF ISSUE		SCALE :- H-1000, V-200	
DETAILED PROJECT REPORT (SEWERAGE)		SHEET SIZE :- A3	
BY	DATE OF FIRST ISSUE	DATE OF FIRST ISSUE	DATE OF FIRST ISSUE
DRAWN	AH	SEPTEMBER 2013	SEPTEMBER 2013
DESIGNED	JR	SEPTEMBER 2013	SEPTEMBER 2013
CHECKED	RP	SEPTEMBER 2013	SEPTEMBER 2013
APPROVED	CR	SEPTEMBER 2013	SEPTEMBER 2013
JOB NO.	DISCIPLINE	DRAWING NO.	REVISION
1092.01	PH	Z5-T1-S-17	00

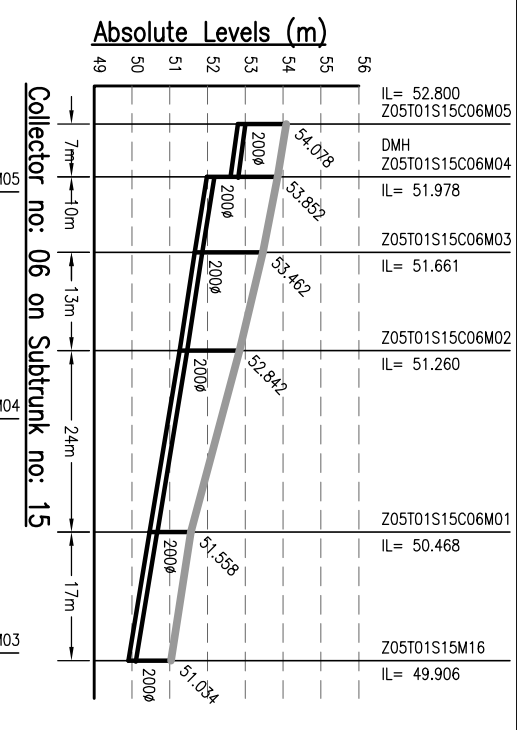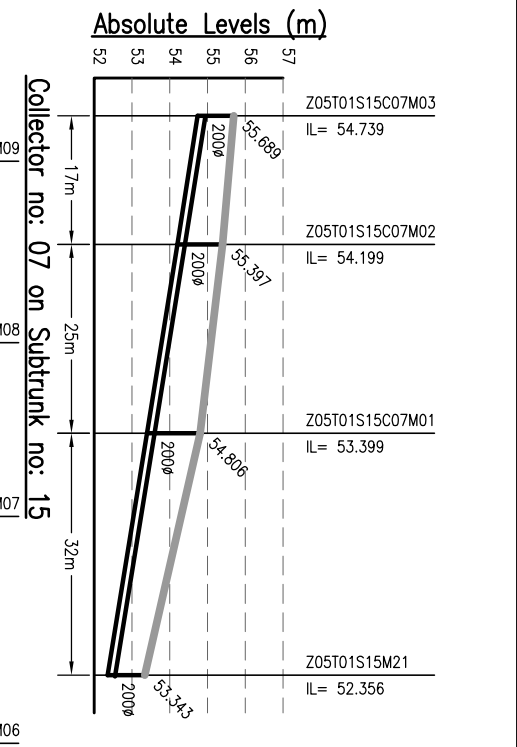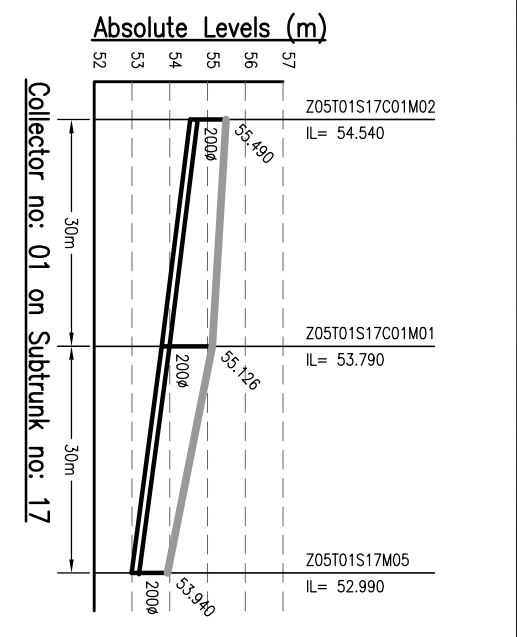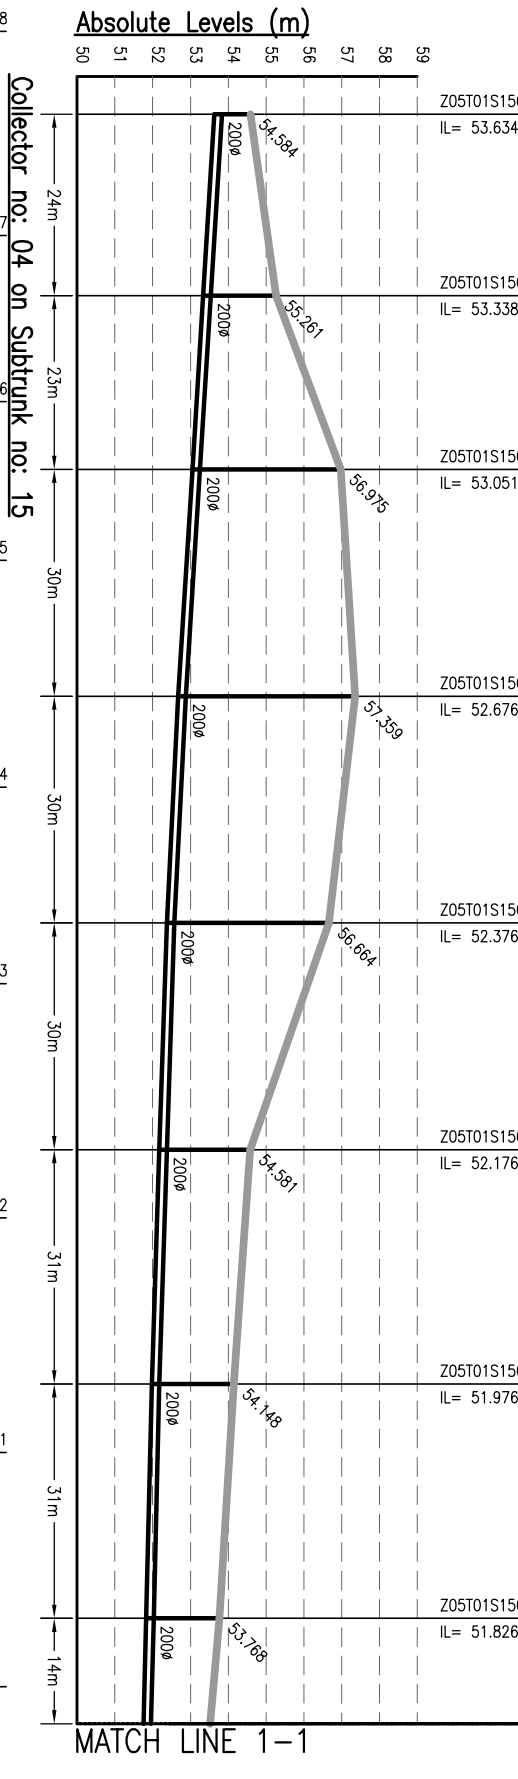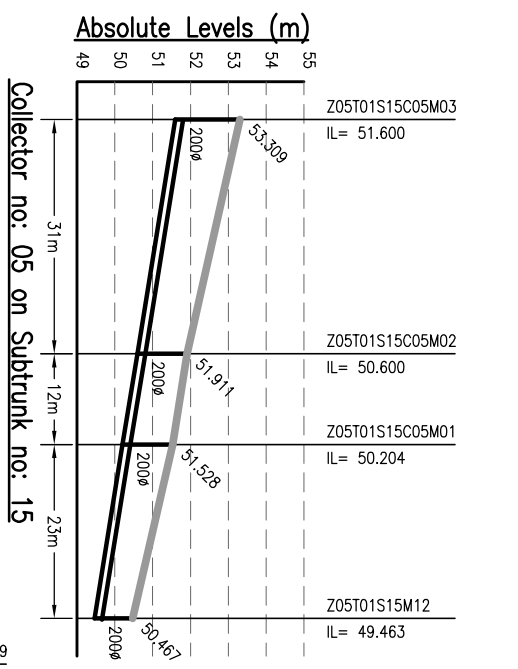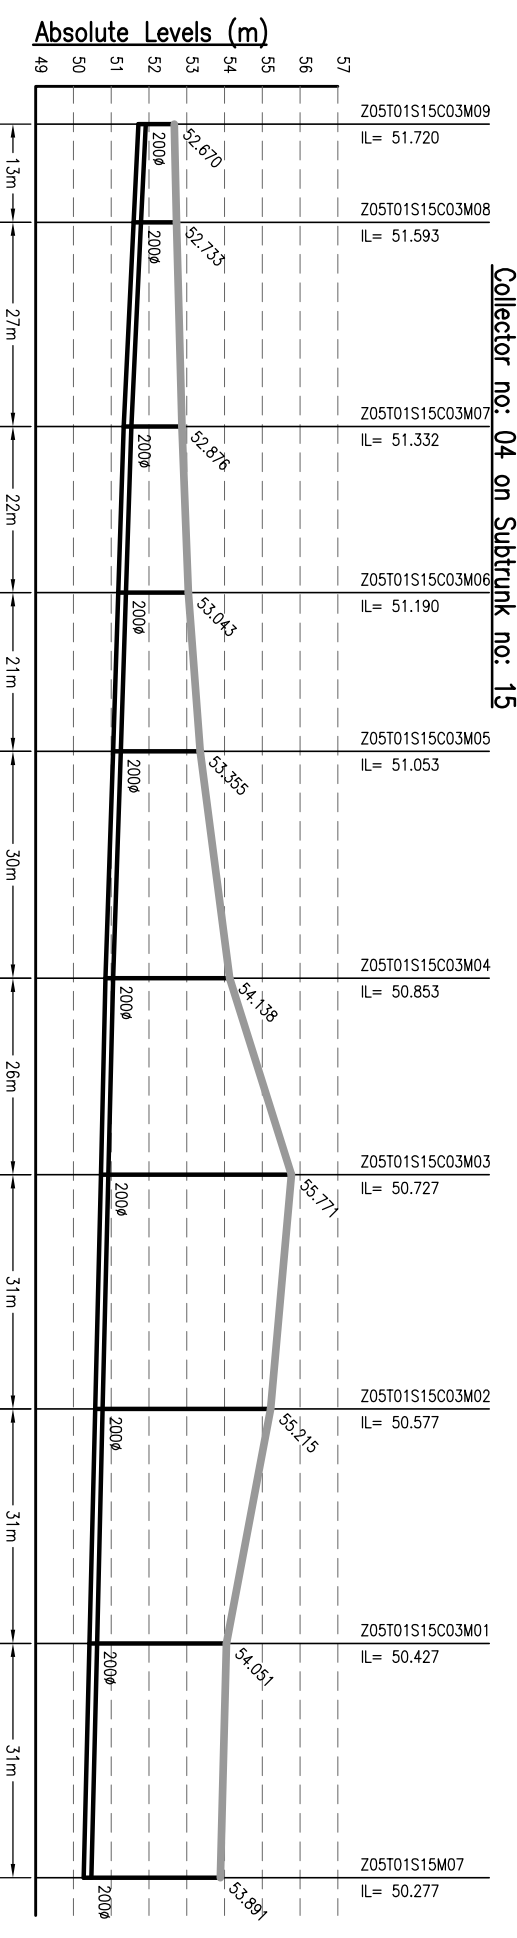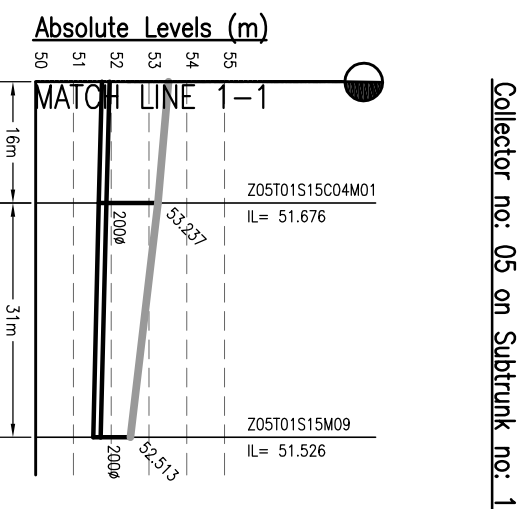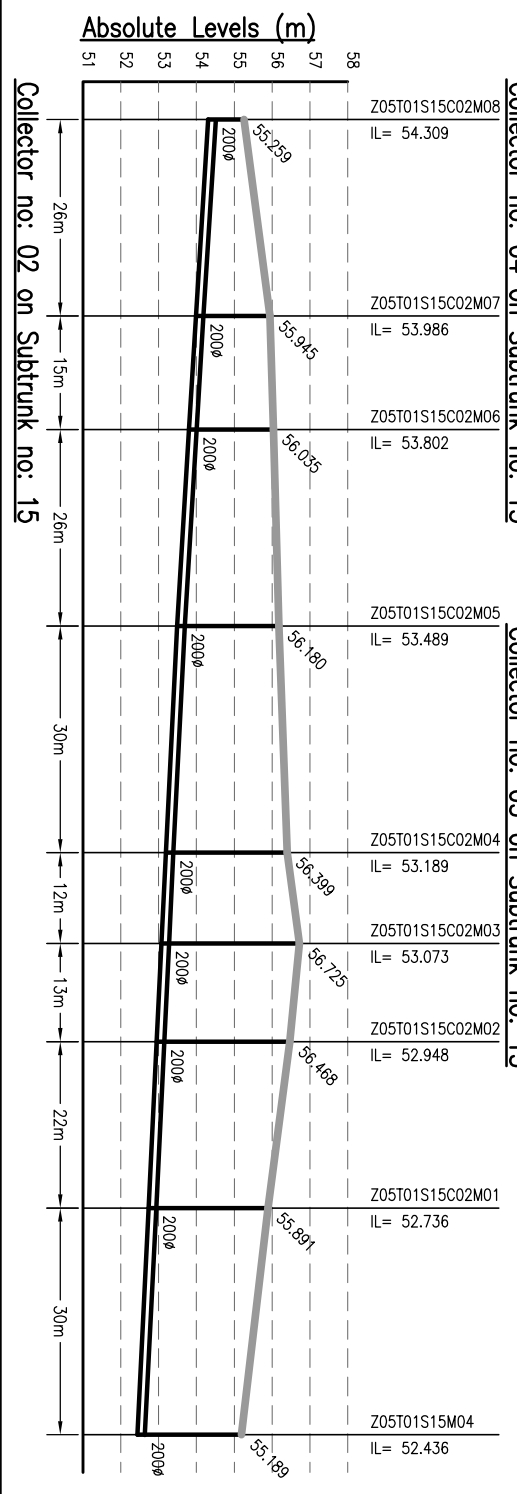

- NOTES:-**
1. THIS DRAWING IS TO BE READ IN CONJUNCTION WITH ALL OTHER RELEVANT DRAWINGS. ANY DISCREPANCIES, ERRORS OR OMISSIONS TO BE BROUGHT TO THE ATTENTION OF CONSULTANTS
  2. ALL DIMENSIONS TO BE CHECKED BEFORE COMMENCEMENT OF WORK ON SITE
  3. UNDER NO CIRCUMSTANCES SHOULD DIMENSIONS BE SCALED FROM THIS DRAWING.
  4. REFER DRAWING NO. TO 491 & 1092.01-PH-S-01 TO 491 FOR LOCATION OF MANHOLE AND OTHER DETAILS.

DESIGNED	BY	DATE OF FIRST ISSUE
CHECKED	BY	DATE OF FIRST ISSUE
APPROVED	BY	DATE OF FIRST ISSUE
JOB NO.	DISCIPLINE	DRAWING NO.
1092.01	PH	Z5-11-C-01
		REVISION
		00









**MEINHARDT**  
 URBAN INFRASTRUCTURE DEVELOPMENT CORPORATION  
 BIHAR  
 PREPARATION OF DETAILED PROJECT REPORTS (DPRS) & BID DOCUMENTS;  
 TENDERING FOR EXECUTION; CONSTRUCTION SUPERVISION & QUALITY CONTROL OF SEWERAGE & DRAINAGE PROJECTS OF PATNA UNDER JNNURM

NOTICE:- THIS DRAWING IS PROPERTY OF MEINHARDT (SINGAPORE) PTE. LTD. AND IS NOT TO BE REPRODUCED OR TRANSMITTED IN ANY FORM OR BY ANY MEANS, ELECTRONIC OR MECHANICAL, WITHOUT THE WRITTEN PERMISSION OF MEINHARDT (SINGAPORE) PTE. LTD.

REV	DATE	NAME	DESCRIPTION	CHKD
00	MAY'13	AH	DRAFT DPR SUBMISSION	RP

CLIENT:-

Drawing Base Reference:-  
**PMC WORK ORDER 3489, DATED 15 DECEMBER 2009.**

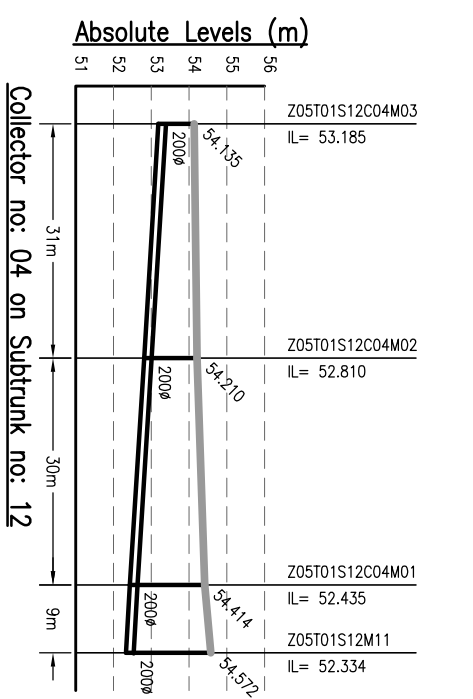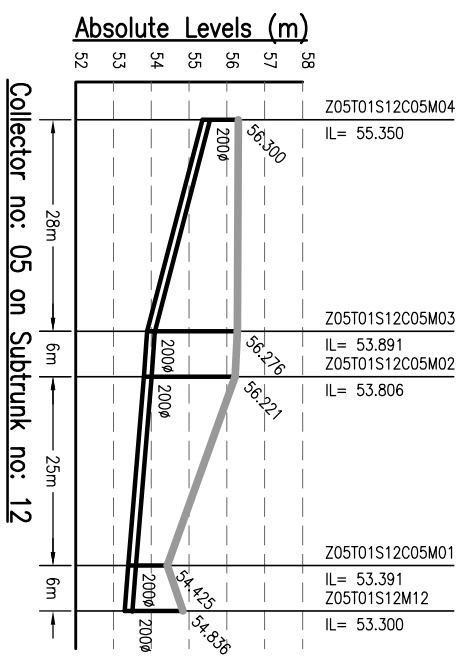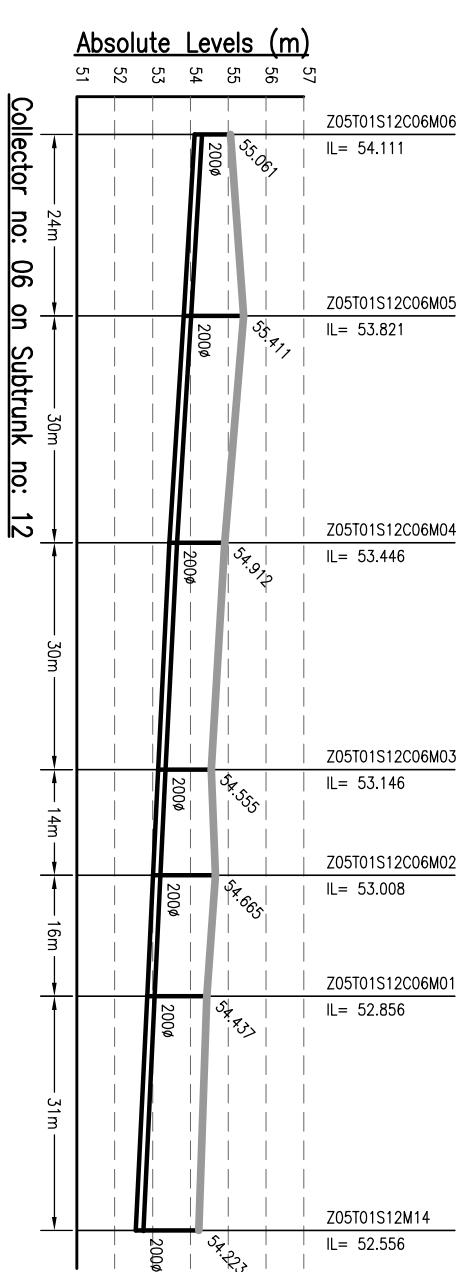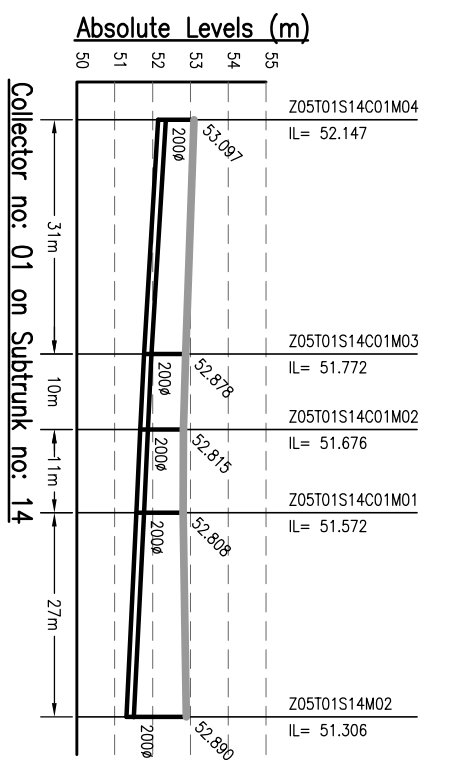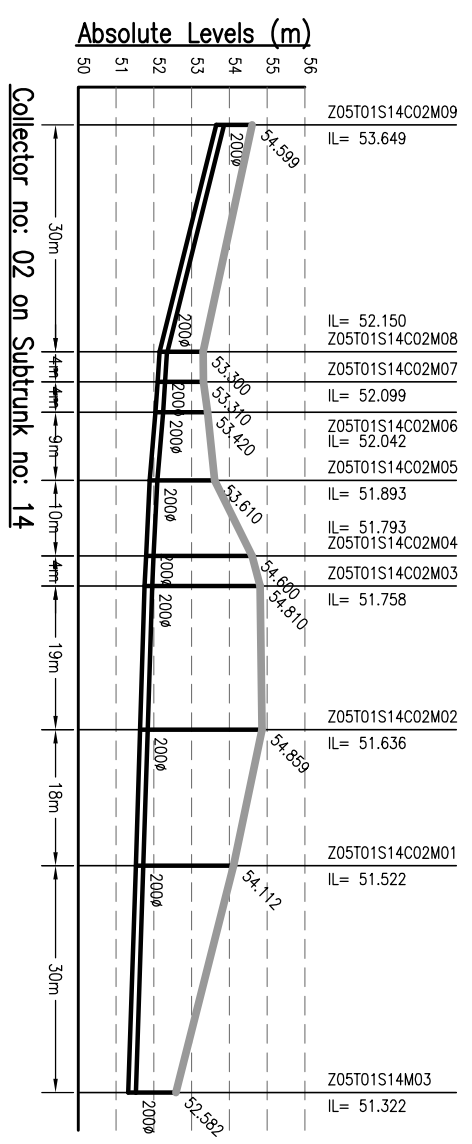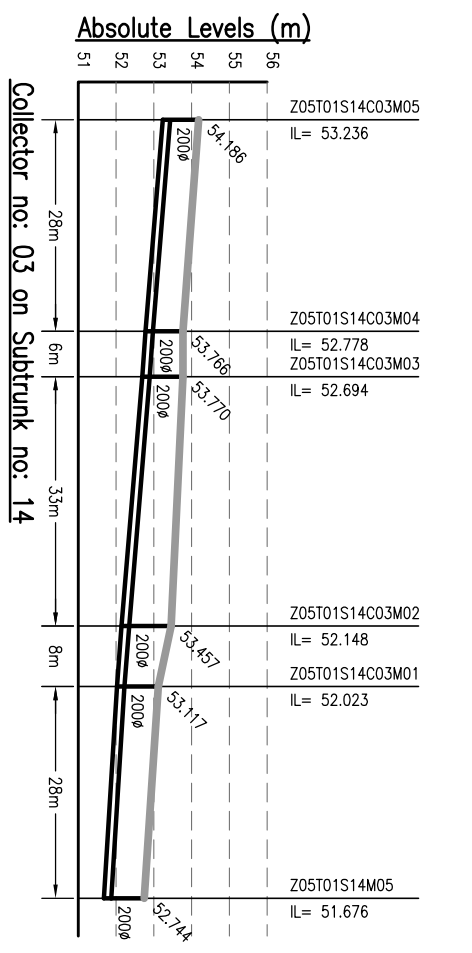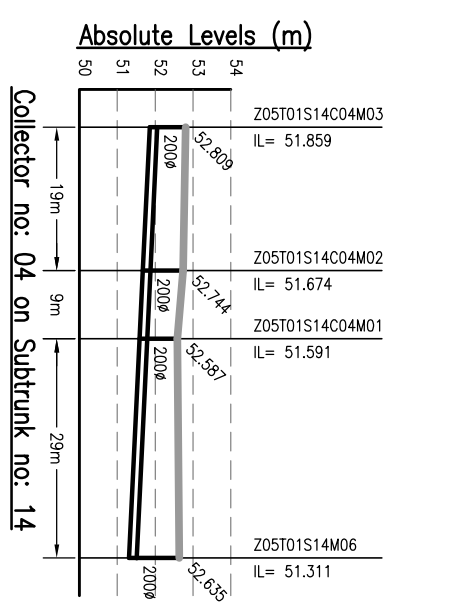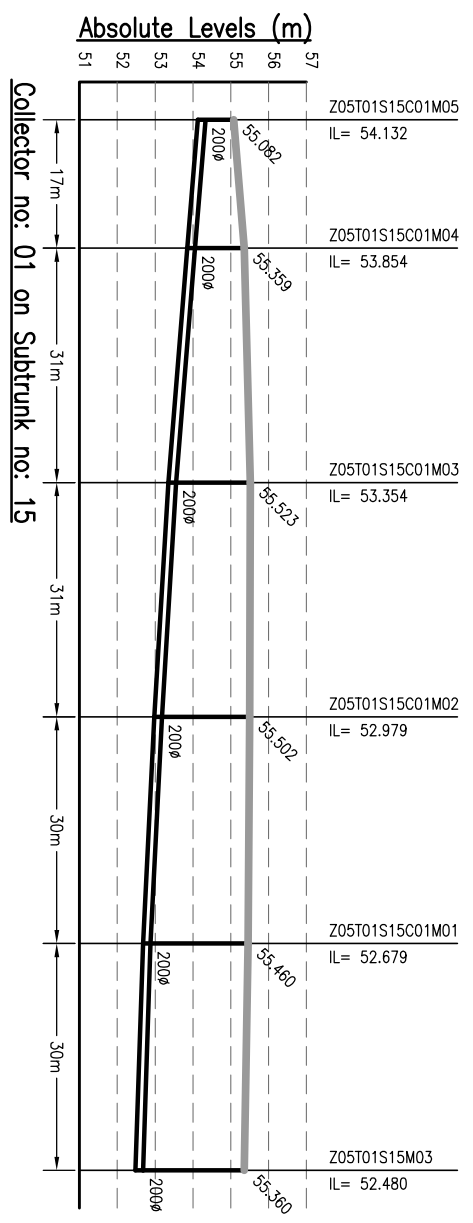

- NOTES:-**
1. THIS DRAWING IS TO BE READ IN CONJUNCTION WITH ALL OTHER RELEVANT DRAWINGS. ANY DISCREPANCIES, ERRORS OR OMISSIONS TO BE BROUGHT TO THE ATTENTION OF CONSULTANTS
  2. ALL DIMENSIONS TO BE CHECKED BEFORE COMMENCEMENT OF WORK ON SITE
  3. UNDER NO CIRCUMSTANCES SHOULD DIMENSIONS BE SCALED FROM THIS DRAWING.
  4. REFER DRAWING NO. TO 491 & 1092.01-PH-S-01 TO 491 FOR LOCATION OF MANHOLE AND OTHER DETAILS.

Drawing Base Reference:-  
**PMC WORK ORDER 3489, DATED 15 DECEMBER 2009.**

REV	DATE	NAME	DESCRIPTION	CHKD
00	MAY'13	AH	DRAFT DPR SUBMISSION	RP

**AMENDMENTS**

**NOTICES:-**  
 THIS DRAWING IS PROPERTY OF MEINHARDT (SINGAPORE) PTE. LTD. AND IS NOT TO BE REPRODUCED OR TRANSMITTED IN ANY FORM OR BY ANY MEANS, ELECTRONIC OR MECHANICAL, INCLUDING PHOTOCOPYING, RECORDING, OR BY ANY INFORMATION STORAGE AND RETRIEVAL SYSTEM, WITHOUT THE WRITTEN PERMISSION OF MEINHARDT (SINGAPORE) PTE. LTD.

**BIHAR URBAN INFRASTRUCTURE DEVELOPMENT CORPORATION**  
 303 Malabar Tower, 4th Floor, Plot No. 10, Sector-16, Noida-201301, India  
 P.O.:- +91 120 2516165, Fax No.:- +91 120 2515745  
 www.urhidc.org, Email:- urhidc@meinhardtdia.com

**PROJECT:-**  
 PREPARATION OF DETAILED PROJECT REPORTS (DPRS) & BID DOCUMENTS;  
**TENDERING FOR EXECUTION; CONSTRUCTION SUPERVISION & QUALITY CONTROL OF SEWERAGE & DRAINAGE PROJECTS OF PATNA UNDER JNNURM**








**MEINHARDT (SINGAPORE) PTE. LTD.**  
 A-8, Sector-16, Noida-201301, India  
 P.O.:- +91 120 2516165, Fax No.:- +91 120 2515745  
 www.meinhardtdia.com, Email:- info@meinhardtdia.com

**DRAWING TITLE**  
**SEWERAGE L-SECTION OF COLLECTOR ZONE-5, TRUNK-1 (SPS-A)**  
 (PART - 2 OF 13)

DISCIPLINE	DATE OF FIRST ISSUE	SCALE	BY	CHECKED	APPROVED
PH	MAY 2013	H-1000, V-200	AH	JR	CR
PH	MAY 2013				
PH	MAY 2013				

**JOB NO. 1092.01**  
**DRAWING NO. Z5-11-C-02**  
**REVISION 00**



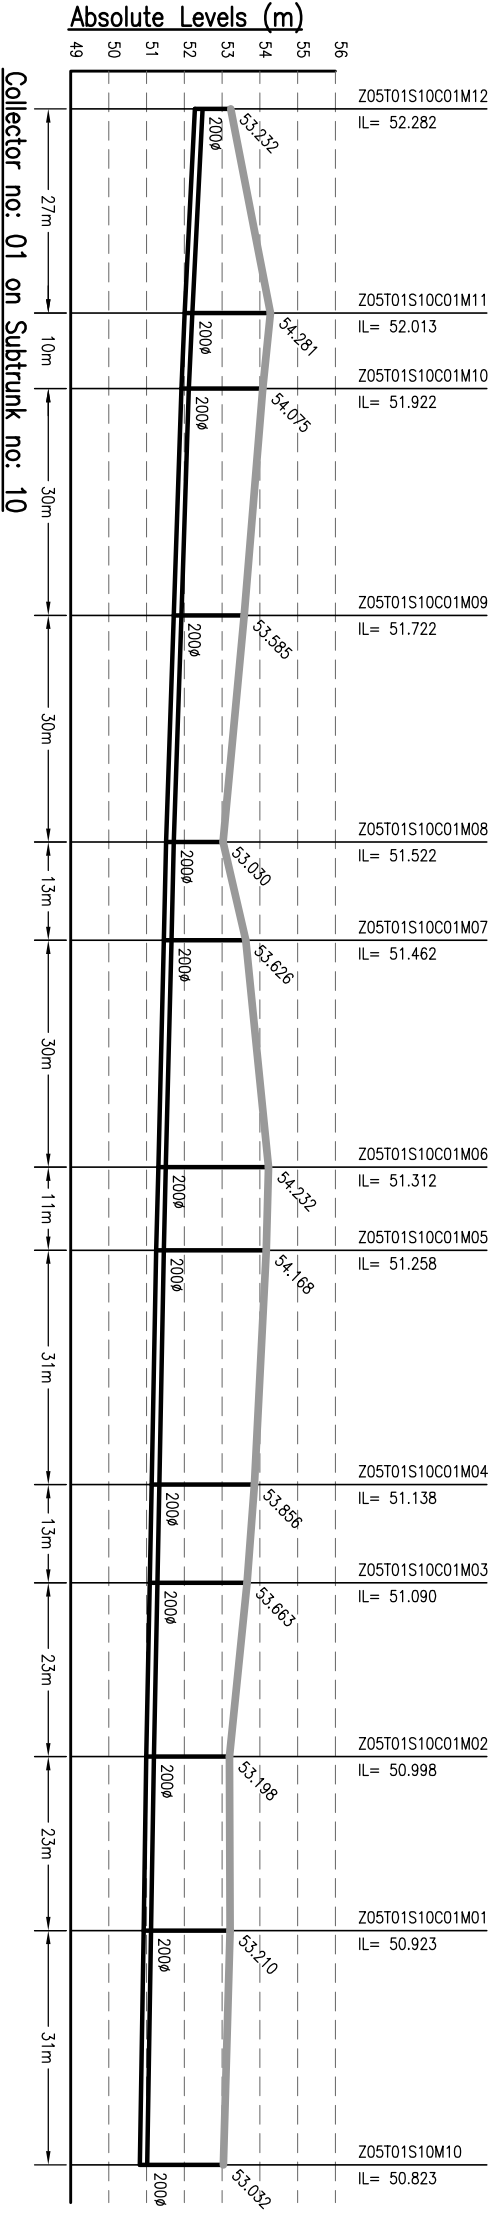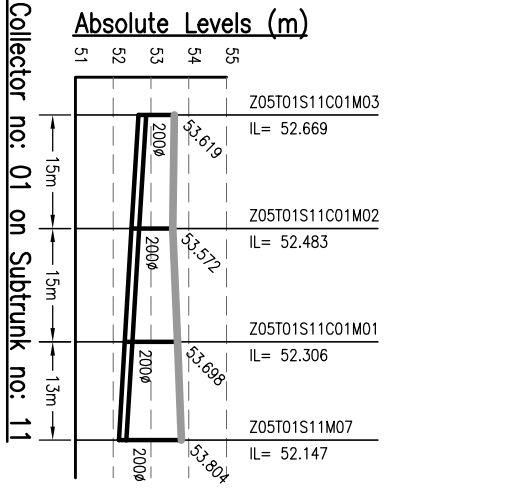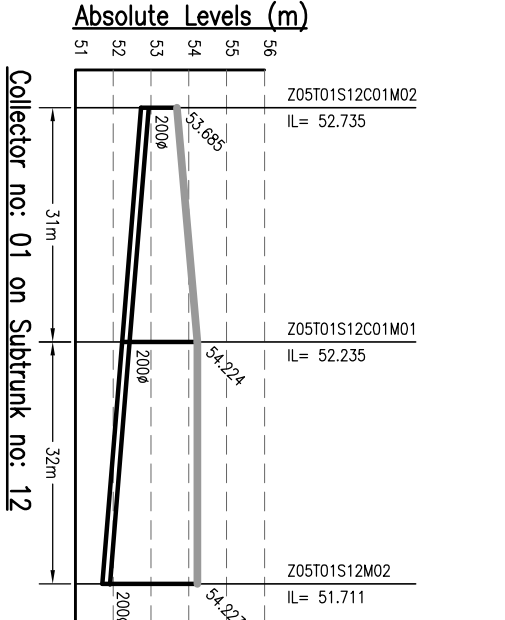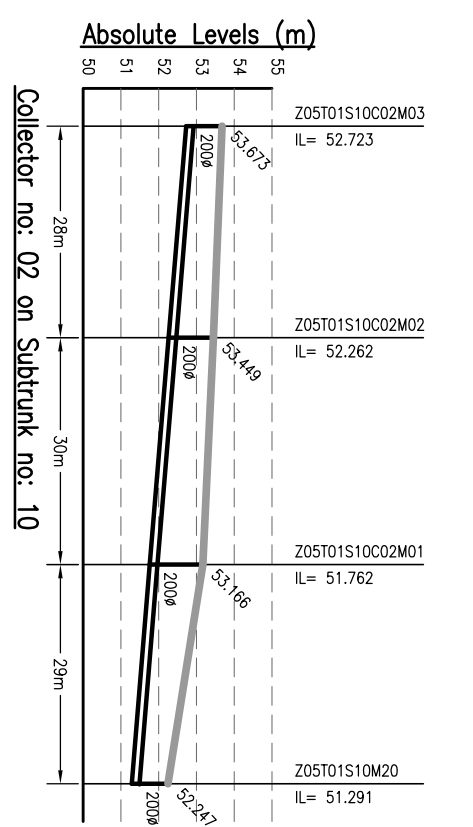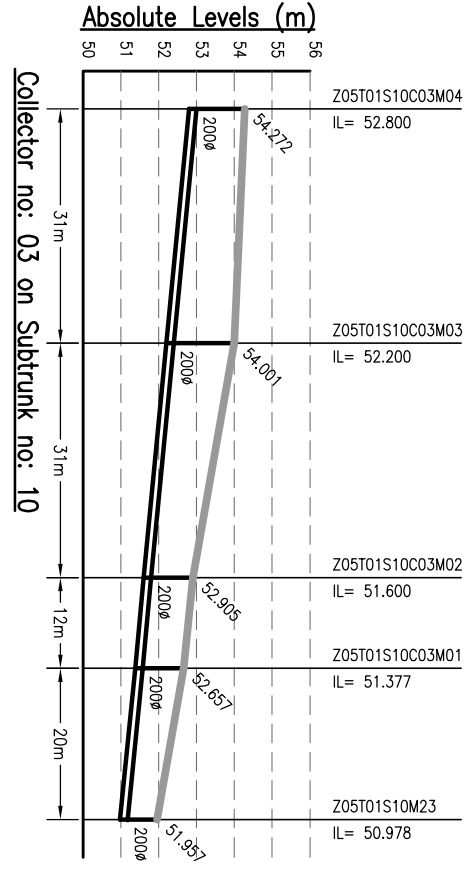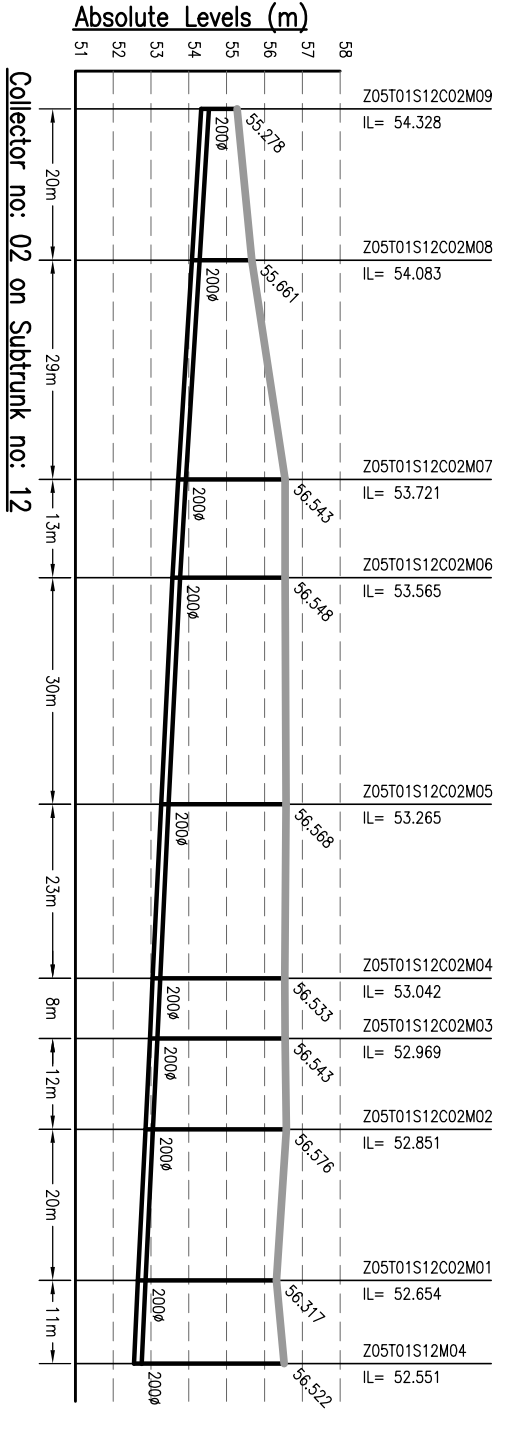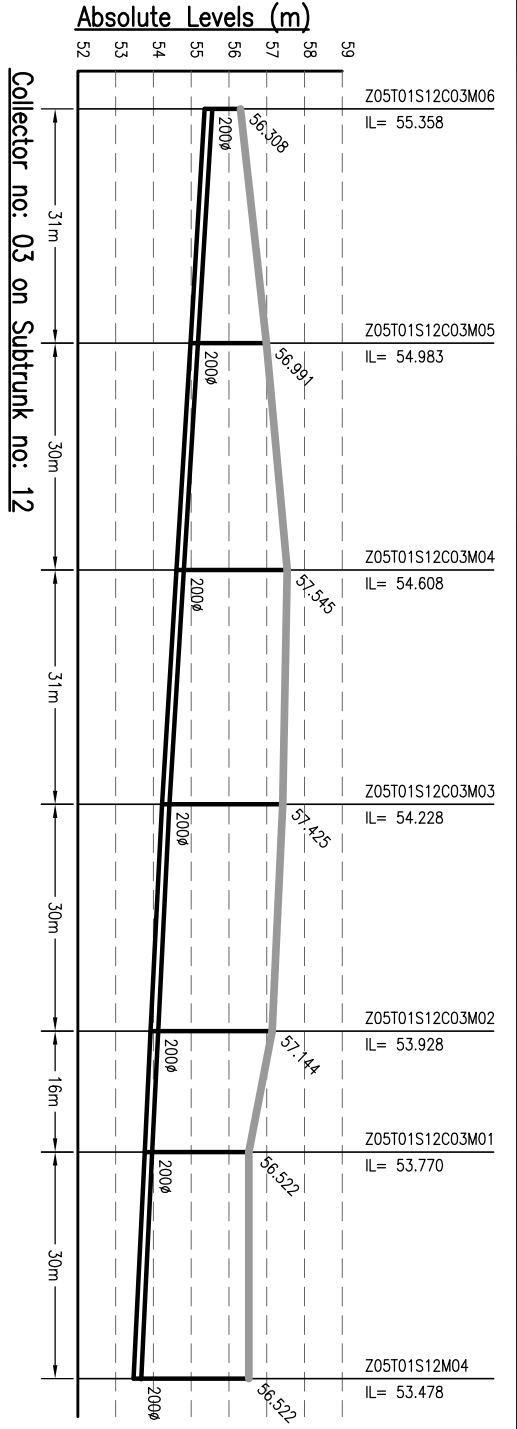

- NOTES:-**
1. THIS DRAWING IS TO BE READ IN CONJUNCTION WITH ALL OTHER RELEVANT DRAWINGS. ANY DISCREPANCIES, ERRORS OR OMISSIONS TO BE BROUGHT TO THE ATTENTION OF CONSULTANTS
  2. ALL DIMENSIONS TO BE CHECKED BEFORE COMMENCEMENT OF WORK ON SITE
  3. UNDER NO CIRCUMSTANCES SHOULD DIMENSIONS BE SCALED FROM THIS DRAWING.
  4. REFER DRAWING NO. TO 491 & 1092.01-PH-S-01 TO 491 FOR LOCATION OF MANHOLE AND OTHER DETAILS.

Drawing Base Reference:-  
**PMC WORK ORDER 3489, DATED 15 DECEMBER 2009.**

REV	DATE	NAME	DESCRIPTION	CHKD
00	MAY'13	AH	DRAFT DPR SUBMISSION	RP

**AMENDMENTS**

**NOTICES:-**  
 THIS DRAWING IS PROPERTY OF MEINHARDT (SINGAPORE) PTE. LTD. AND IS NOT TO BE REPRODUCED OR TRANSMITTED IN ANY FORM OR BY ANY MEANS, ELECTRONIC OR MECHANICAL, WITHOUT THE WRITTEN PERMISSION OF MEINHARDT (SINGAPORE) PTE. LTD. PART OR WHOLE IS NOT PERMITTED.



**BIHAR URBAN INFRASTRUCTURE DEVELOPMENT CORPORATION**  
 303, Mahara Tower, 9th Floor, Patna - 800 001, Bihar, India  
 Phone: +91 91 2210101, Fax: +91 91 2210103  
 Website: [www.buidc.co.in](http://www.buidc.co.in)











**PROJECT:-**  
 PREPARATION OF DETAILED PROJECT REPORTS (DPRS) & BID DOCUMENTS;  
**TENDERING FOR EXECUTION, CONSTRUCTION SUPERVISION & QUALITY CONTROL OF SEWERAGE & DRAINAGE PROJECTS OF PATNA UNDER JNNURM**

**CONSULTANT:-**  
**MEINHARDT**  
 MEINHARDT (SINGAPORE) PTE. LTD.  
 A-8, Sector-16, Noida-201301, India  
 Ph.: +91 120 2516165, Fax No.: +91 120 2515745  
 www.meinhardtgroup.com, Email: [info@meinhardtindia.com](mailto:info@meinhardtindia.com)

**DRAWING TITLE**  
**SEWERAGE L-SECTION OF COLLECTOR ZONE-5, TRUNK-1 (SPS-A)**  
 (PART - 3 OF 13)

DISCIPLINE	REVISION
PHI	Z5-11-C-03
00	00

**JOB NO. 1092.01**

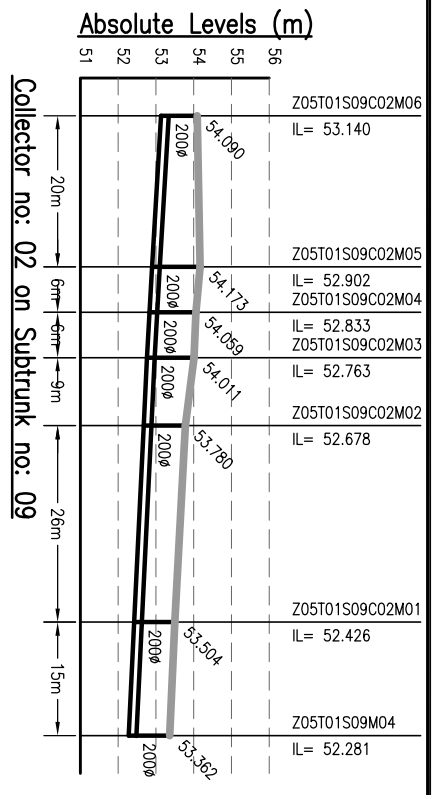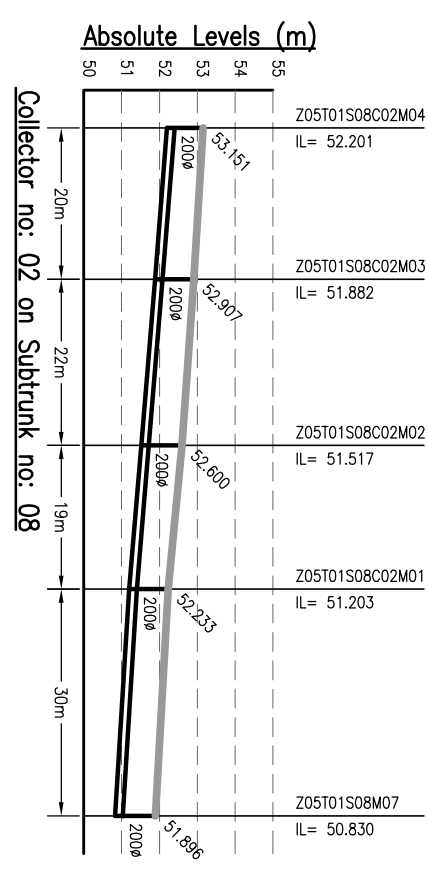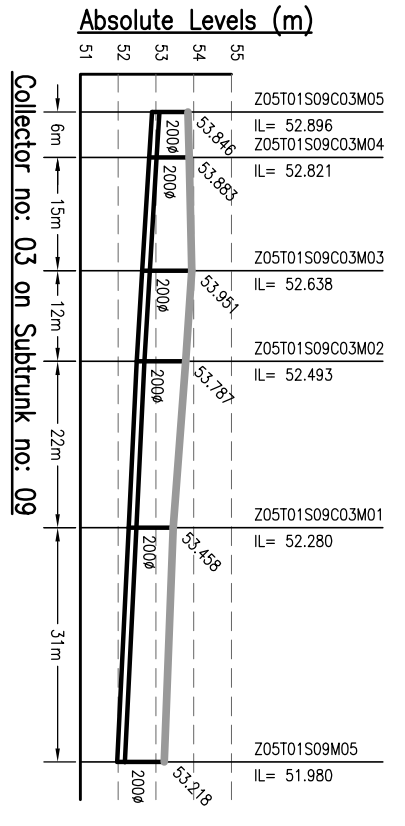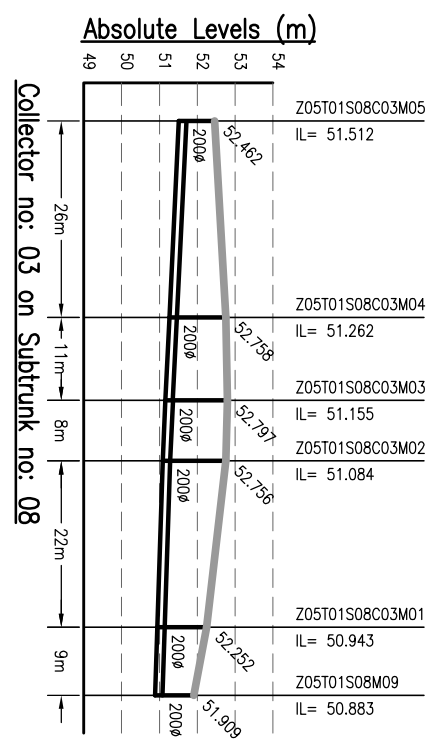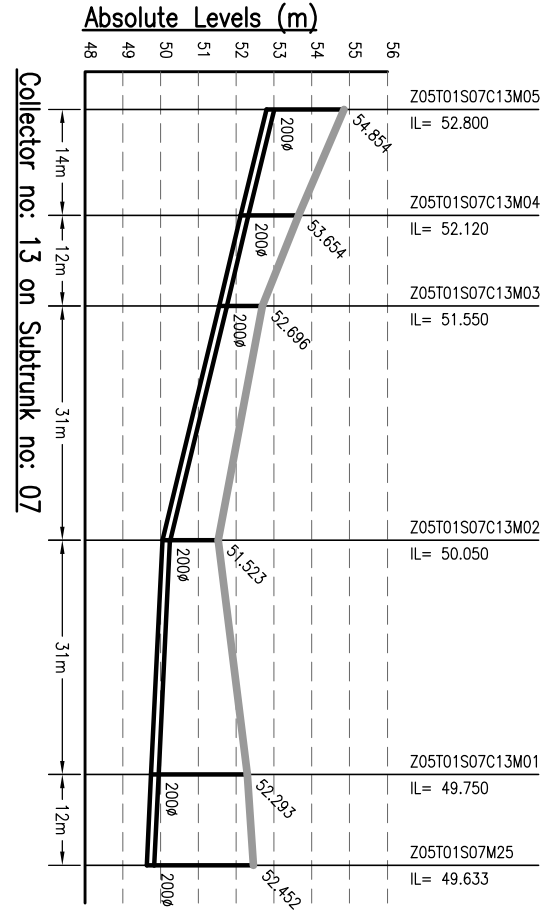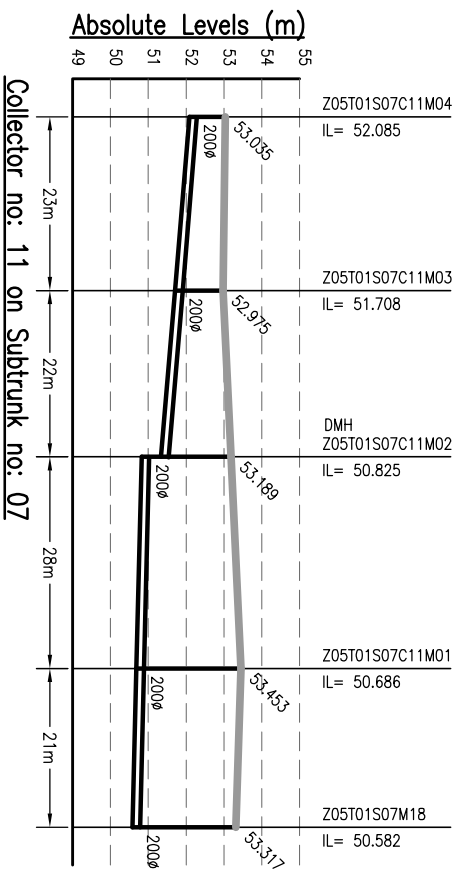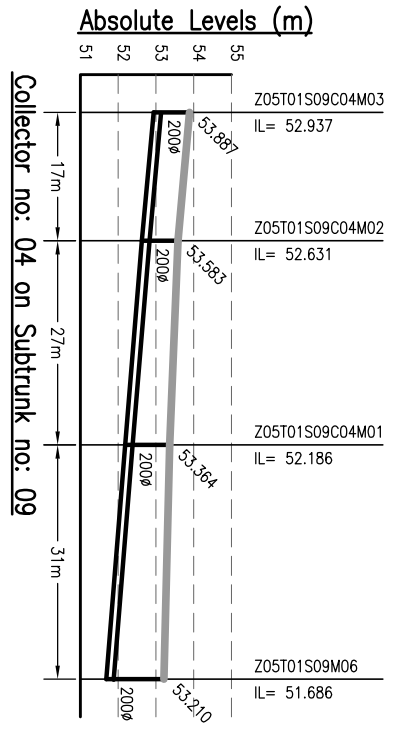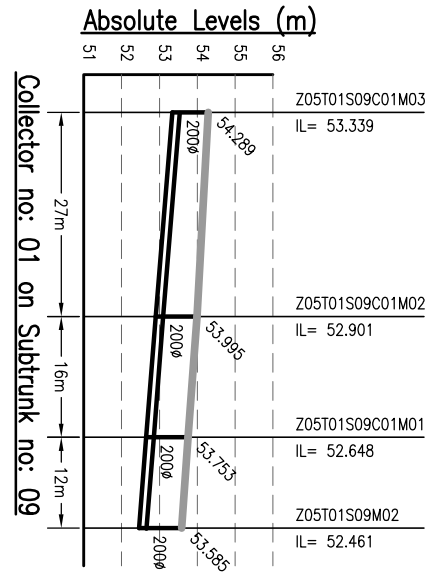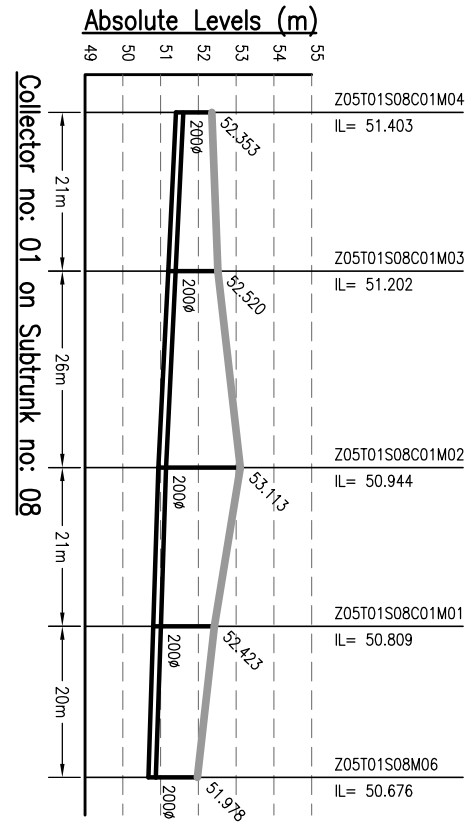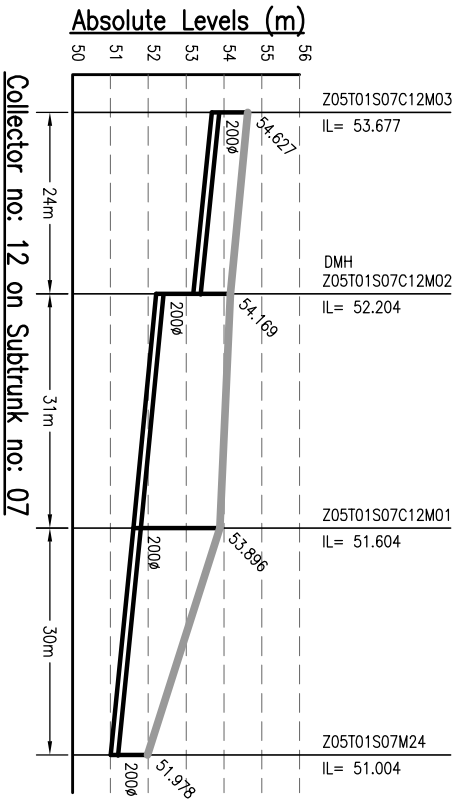

DATE PLOTTED: 04/12/2013 10:40:00 AM

**NOTES:-**

- THIS DRAWING IS TO BE READ IN CONJUNCTION WITH ALL OTHER RELEVANT DRAWINGS. ANY DISCREPANCIES, ERRORS OR OMISSIONS TO BE BROUGHT TO THE ATTENTION OF CONSULTANTS
- ALL DIMENSIONS TO BE CHECKED BEFORE COMMENCEMENT OF WORK ON SITE
- UNDER NO CIRCUMSTANCES SHOULD DIMENSIONS BE SCALED FROM THIS DRAWING.
- REFER DRAWING NO. TO 491 & 1092.01-PH-S-01 TO 491 FOR LOCATION OF MANHOLE AND OTHER DETAILS.

Drawing Base Reference:-  
**PMC WORK ORDER 3489, DATED 15 DECEMBER 2009.**

**AMENDMENTS**

REV	DATE	NAME	DESCRIPTION	CHKD
00	MAY'13	AH	DRAFT DPR SUBMISSION	RP

**NOTICE:-**  
THIS DRAWING IS PROPERTY OF MEINHARDT (SINGAPORE) PTE. LTD. AND IS NOT TO BE REPRODUCED OR TRANSMITTED IN ANY FORM OR BY ANY MEANS, ELECTRONIC OR MECHANICAL, INCLUDING PHOTOCOPYING, RECORDING, OR BY ANY INFORMATION STORAGE AND RETRIEVAL SYSTEM, WITHOUT THE WRITTEN PERMISSION OF MEINHARDT (SINGAPORE) PTE. LTD.

**CLIENT:-**  
BIHAR URBAN INFRASTRUCTURE DEVELOPMENT CORPORATION  
303 Malabar Tower, 10th Floor, Plot No. 10, Sector-16, Gurgaon, Haryana-122001, India  
Phone: +91 120 2516165, Fax: +91 120 2515745  
Website: [www.bidc.gov.in](http://www.bidc.gov.in)

**PROJECT:-**  
PREPARATION OF DETAILED TENDERING FOR EXECUTION, CONSTRUCTION SUPERVISION & QUALITY CONTROL OF SEWERAGE & DRAINAGE PROJECTS OF PATNA UNDER JNNURM

**CONSULTANT:-**  
**MEINHARDT**  
MEINHARDT (SINGAPORE) PTE. LTD.  
A-8, Sector-16, Noida-201301, India  
Ph.: +91 120 2516165, Fax No.: +91 120 2515745  
[www.meinhardtgroup.com](http://www.meinhardtgroup.com), Email: [info@meinhardtindia.com](mailto:info@meinhardtindia.com)

**DRAWING TITLE**  
SEWERAGE L-SECTION OF COLLECTOR ZONE-5, TRUNK-1 (SPS-A)

**PURPOSE OF ISSUE**  
DRAFT DETAILED PROJECT REPORT (PART - 4 OF 13)

**SCALE** : H-1000, V-200  
**SHEET SIZE** : A3









**DATE OF FIRST ISSUE**  
MAY 2013

**DATE OF THIS ISSUE**  
MAY 2013

**DESIGNED** : JR  
**CHECKED** : RP

**APPROVED** : CRR  
**DISCIPLINE** : PH

**JOB NO.** : 1092.01  
**DRAWING NO.** : Z5-11-C-04  
**REVISION** : 00

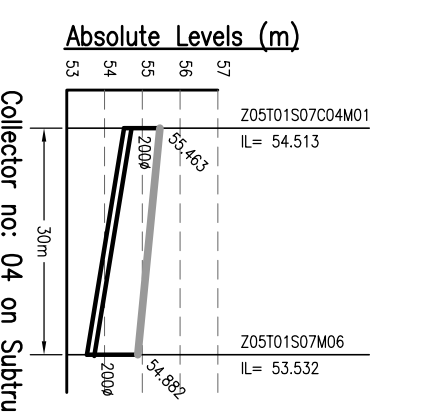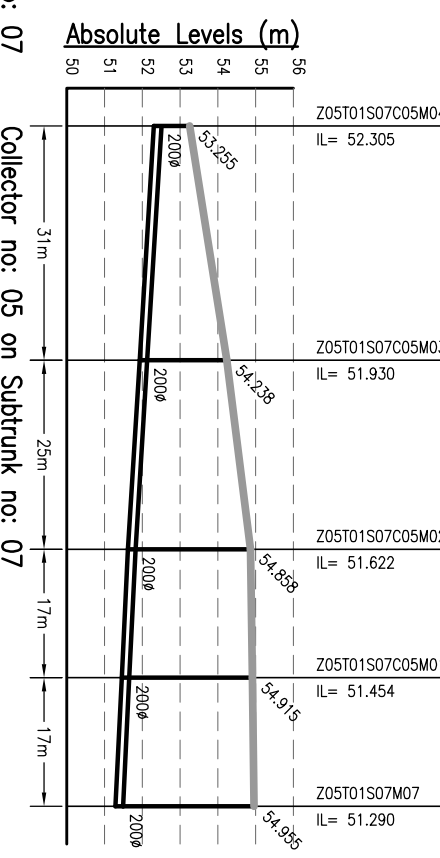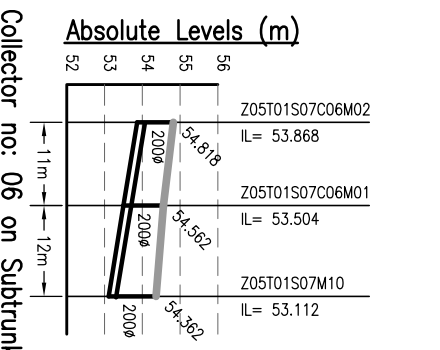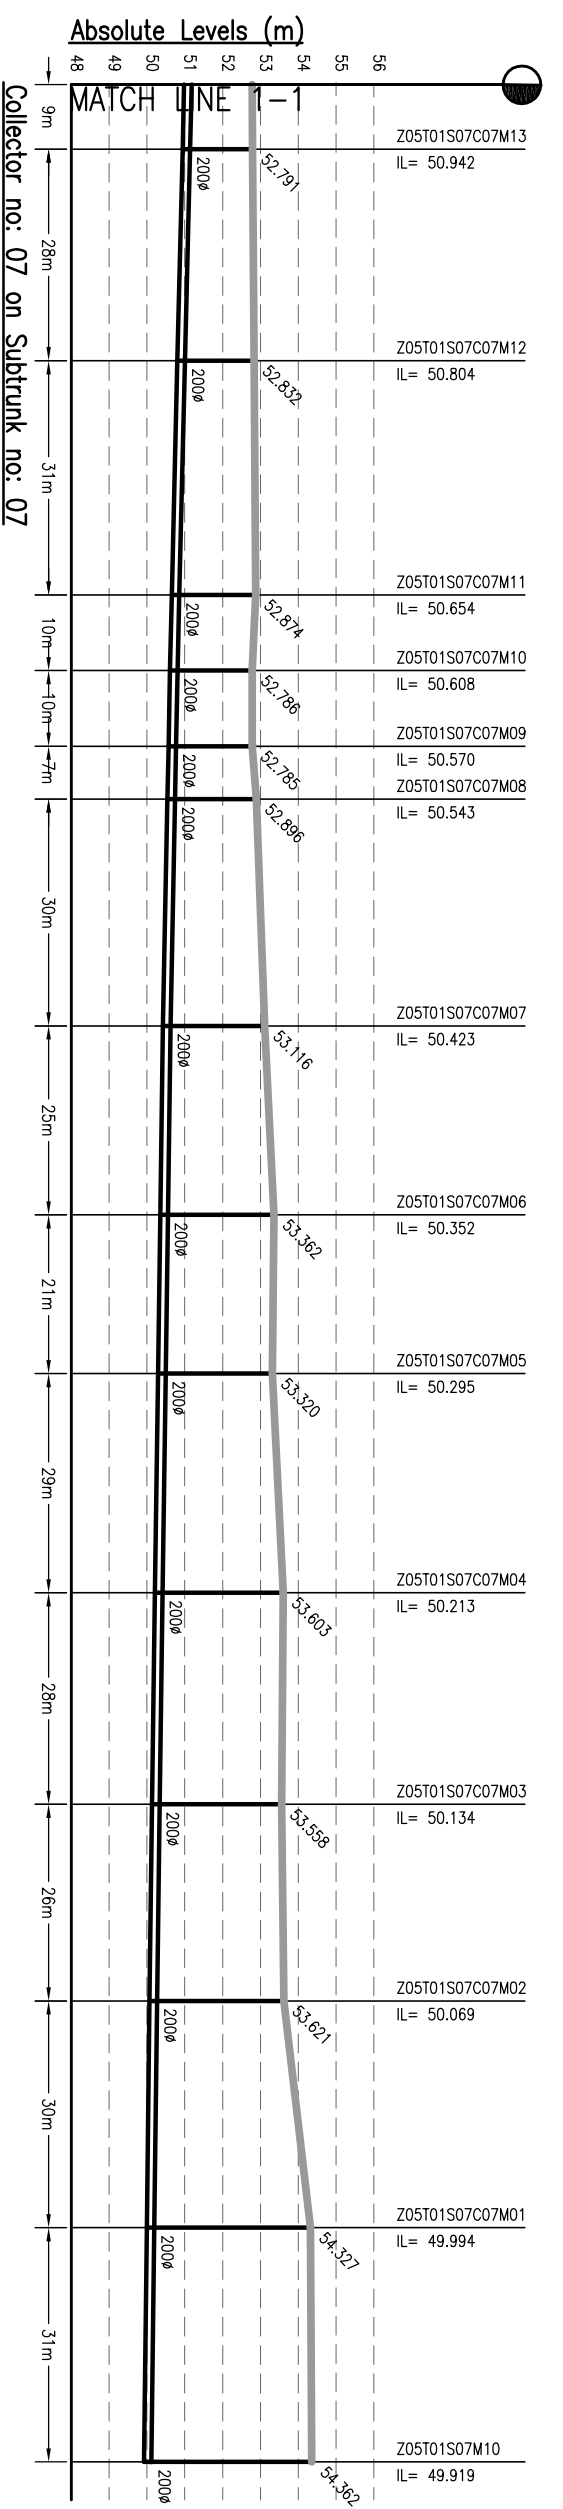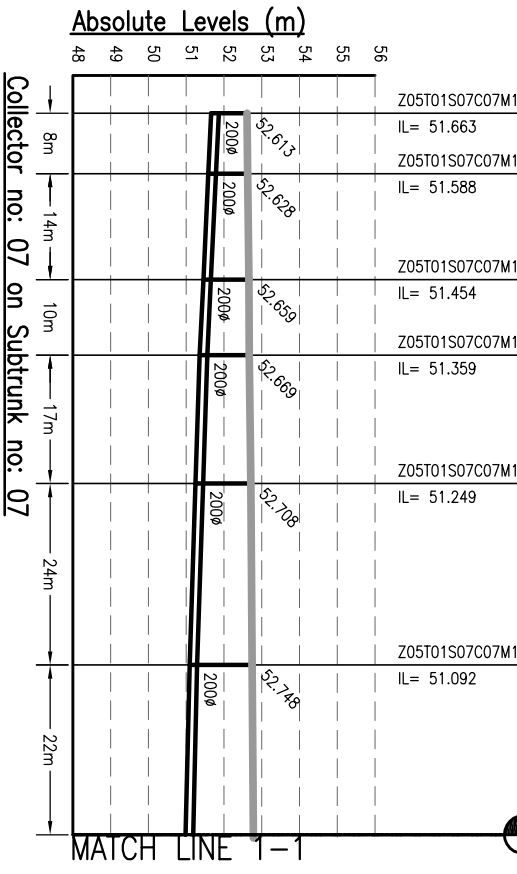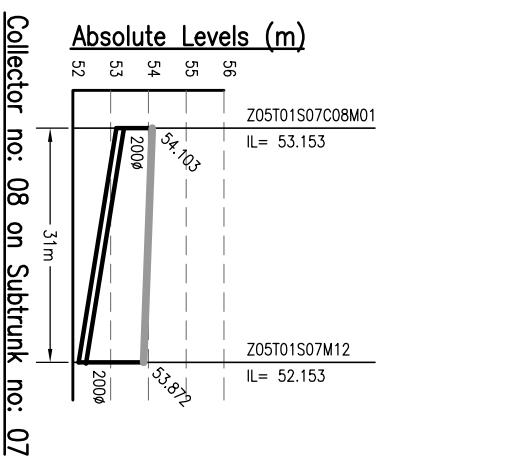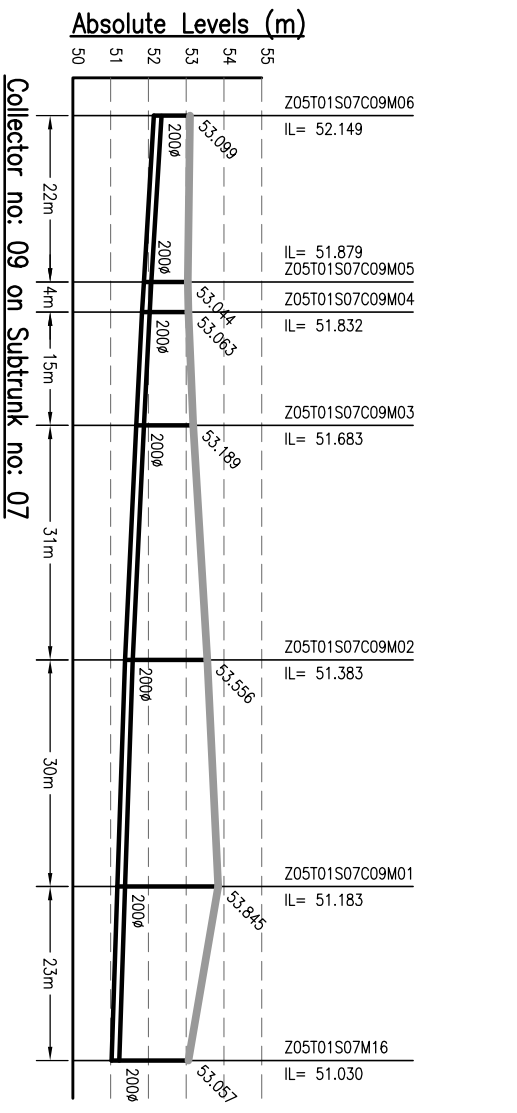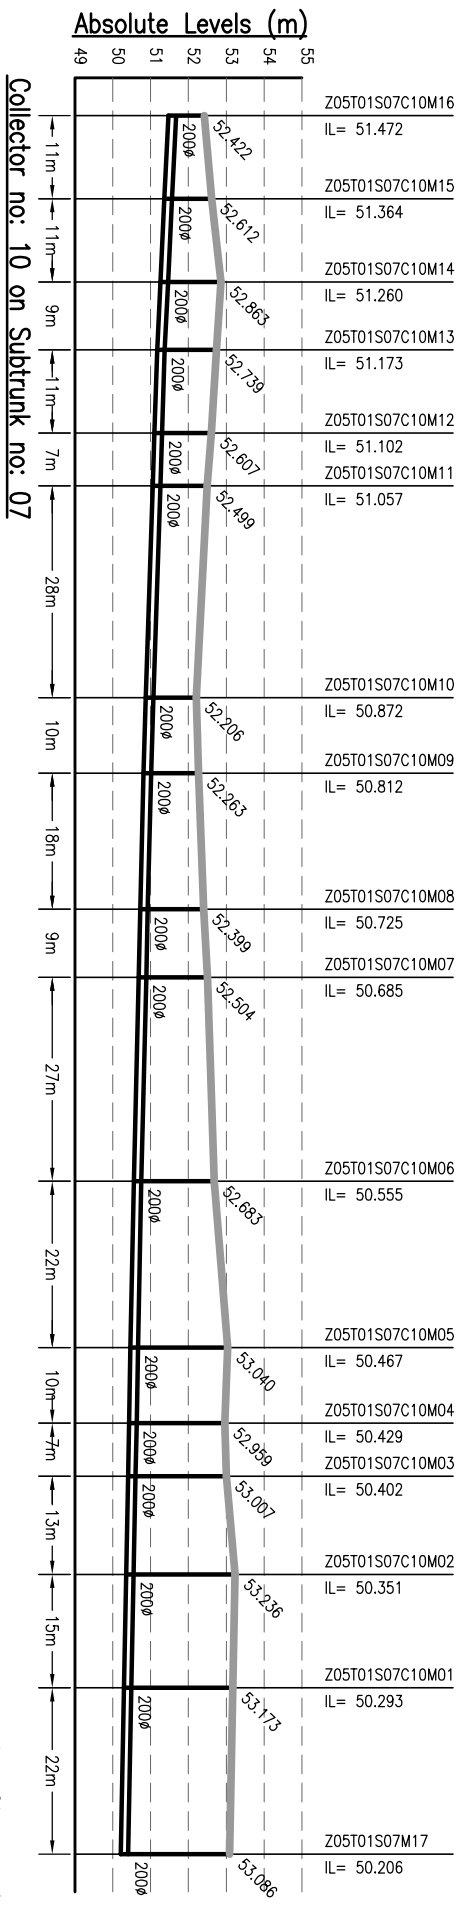

**NOTES:-**

1. THIS DRAWING IS TO BE READ IN CONJUNCTION WITH ALL OTHER RELEVANT DRAWINGS. ANY DISCREPANCIES, ERRORS OR OMISSIONS TO BE BROUGHT TO THE ATTENTION OF CONSULTANTS
2. ALL DIMENSIONS TO BE CHECKED BEFORE COMMENCEMENT OF WORK ON SITE
3. UNDER NO CIRCUMSTANCES SHOULD DIMENSIONS BE SCALED FROM THIS DRAWING.
4. REFER DRAWING NO. TO 491 & 1092.01-PH-S-01 TO 491 & FOR LOCATION OF MANHOLE AND OTHER DETAILS.


Drafting Base Reference:-  
**PHC WORK ORDER 3489, DATED 15 DECEMBER 2009.**

REV	DATE	NAME	DESCRIPTION	CHKD
00	MAY'13	AH	DRAFT DPR SUBMISSION	RP

**AMENDMENTS**

**NOTICES:-**  
 THIS DRAWING IS PROPERTY OF MEINHARDT (SINGAPORE) PTE. LTD. AND IS NOT TO BE REPRODUCED OR TRANSMITTED IN ANY FORM OR BY ANY MEANS, ELECTRONIC OR MECHANICAL, WITHOUT THE WRITTEN PERMISSION OF MEINHARDT (SINGAPORE) PTE. LTD.

**CLIENT:-**

  
**BIHAR URBAN INFRASTRUCTURE DEVELOPMENT CORPORATION**  
 303 Mahara Tower, 10th Floor, Plot No. 10, Sector-16, Noida-201301, India  
 Phone: +91 120 2516165, Fax: +91 120 2515745  
 Website: [www.buidc.com](http://www.buidc.com)

**PROJECT:-**  
 PREPARATION OF DETAILED PROJECT REPORTS (DPRs) & BID DOCUMENTS;  
 TENDERING FOR EXECUTION;  
 CONSTRUCTION SUPERVISION & QUALITY CONTROL OF SEWERAGE & DRAINAGE PROJECTS OF PATNA UNDER JNNURM

**CONSULTANT:-**








  
**MEINHARDT (SINGAPORE) PTE. LTD.**  
 A-8, Sector-16, Noida-201301, India  
 Ph.: +91 120 2516165, Fax No.: +91 120 2515745  
 www.meinhardtgroup.com, Email: [info@meinhardtindia.com](mailto:info@meinhardtindia.com)

**DRAWING TITLE**  
**SEWERAGE L-SECTION OF COLLECTOR ZONE-5, TRUNK-1 (SPS-A)**  
 (PART - 5 OF 13)

DESIGNED	BY	DATE OF FIRST ISSUE
CHECKED	BY	DATE OF FIRST ISSUE
APPROVED	BY	DATE OF FIRST ISSUE

**SCALE:-** H-1000, V-200

DISCIPLINE	NO.	REVISION
PH	25-11-C-05	00

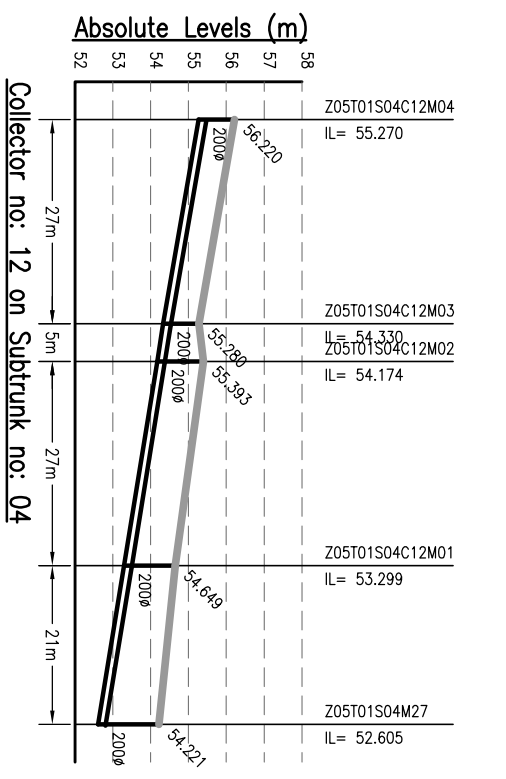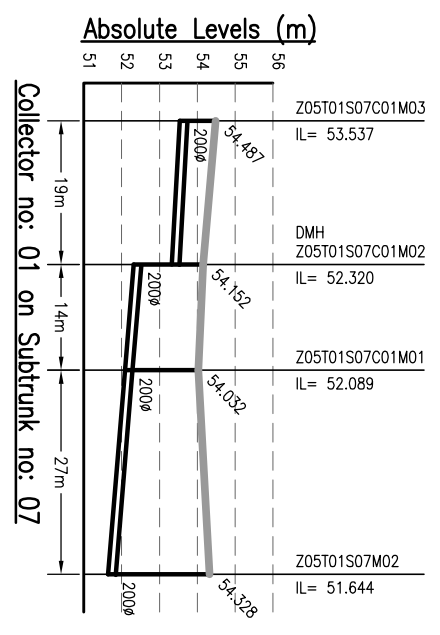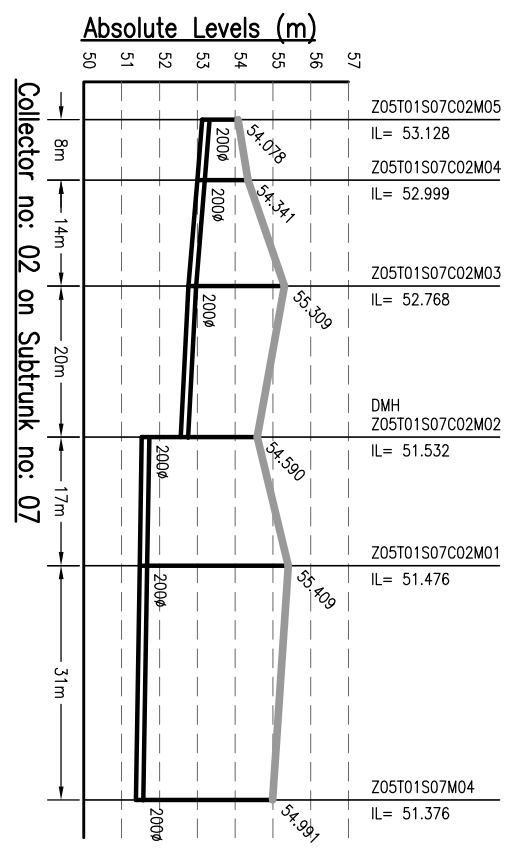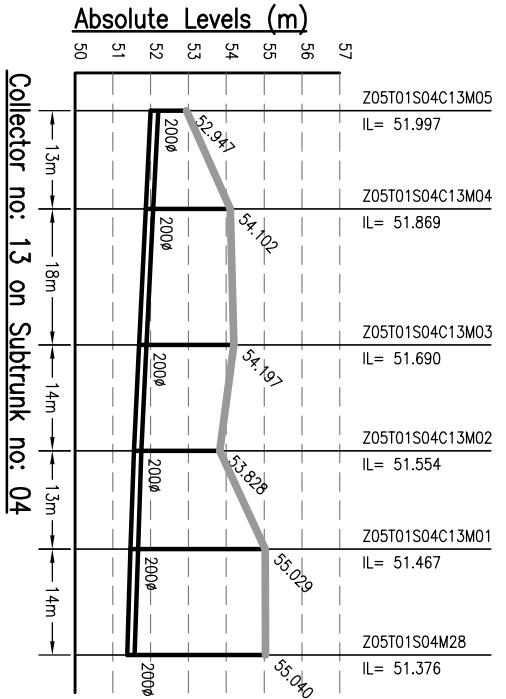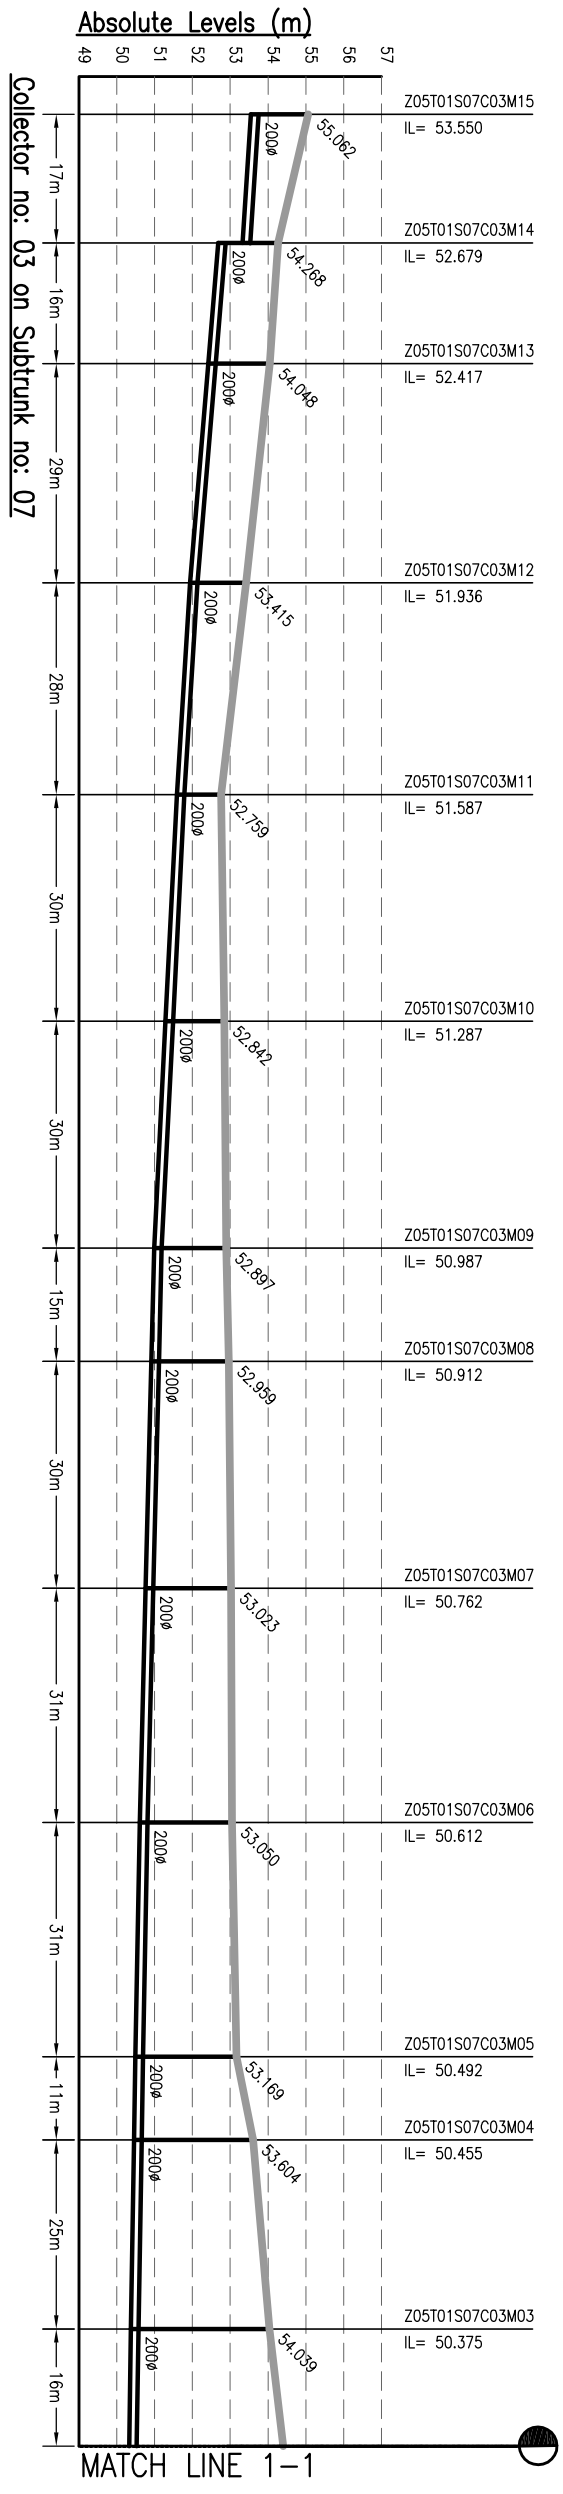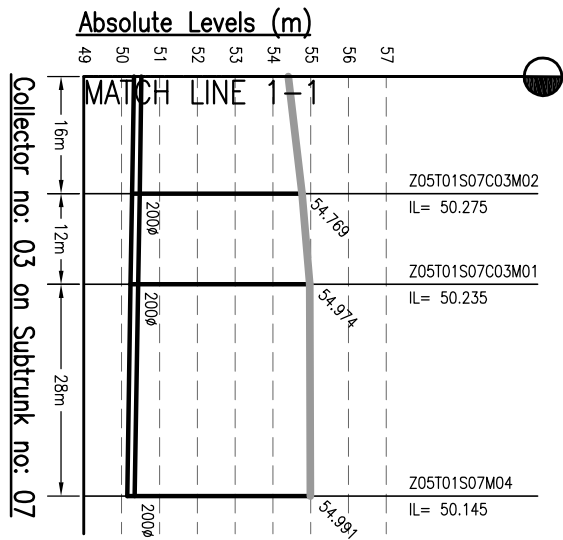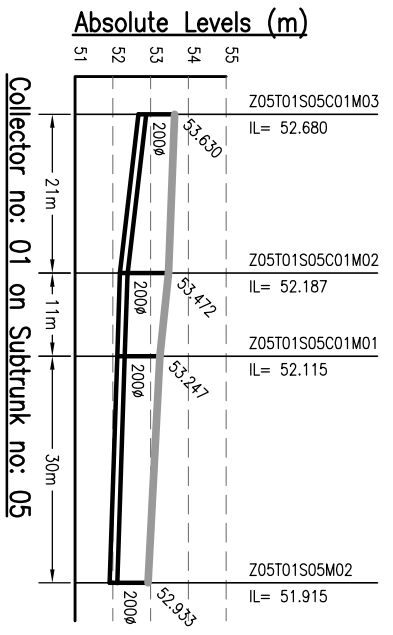

- NOTES:-**
1. THIS DRAWING IS TO BE READ IN CONJUNCTION WITH ALL OTHER RELEVANT DRAWINGS. ANY DISCREPANCIES, ERRORS OR OMISSIONS TO BE BROUGHT TO THE ATTENTION OF CONSULTANTS
  2. ALL DIMENSIONS TO BE CHECKED BEFORE COMMENCEMENT OF WORK ON SITE
  3. UNDER NO CIRCUMSTANCES SHOULD DIMENSIONS BE SCALED FROM THIS DRAWING.
  4. REFER DRAWING NO. TO 491 & 1092/01-PH-S-01 TO 491 FOR LOCATION OF MANHOLE AND OTHER DETAILS.

Drawing Base Reference:-  
**PAC WORK ORDER 3489, DATED 15 DECEMBER 2009.**

REV	DATE	NAME	DESCRIPTION	CHKD
00	MAY'13	AH	DRAFT DPR SUBMISSION	RP

**AMENDMENTS**

**NOTICES:**  
 THIS DRAWING IS PROPERTY OF MEINHARDT (SINGAPORE) PTE. LTD. AND IS NOT TO BE REPRODUCED OR TRANSMITTED IN ANY FORM OR BY ANY MEANS, ELECTRONIC OR MECHANICAL, WITHOUT THE WRITTEN PERMISSION OF MEINHARDT (SINGAPORE) PTE. LTD. PART OR WHOLE IS NOT PERMITTED.








**CLIENT:-**  
 BIHAR  
 URBAN INFRASTRUCTURE  
 DEVELOPMENT CORPORATION

**PROJECT:-**  
 PREPARATION OF DETAILED  
 PROJECT REPORTS (DPRS) & BID  
 DOCUMENTS;  
 TENDERING FOR EXECUTION;  
 CONSTRUCTION SUPERVISION &  
 QUALITY CONTROL OF SEWERAGE &  
 DRAINAGE PROJECTS OF PATNA  
 UNDER JNNURM

**CONSULTANT:-**  
**MEINHARDT**  
 MEINHARDT (SINGAPORE) PTE. LTD.  
 A-8, Sector-16, Noida-201301, India  
 P: +91 120 2516165, F: +91 120 2515745  
 www.meinhardtgroup.com, Email: info@meinhardtindia.com

**DRAWING TITLE**  
 SEWERAGE  
 L-SECTION OF COLLECTOR  
 ZONE-5, TRUNK-1 (SPS-A)

DISCIPLINE	DATE OF FIRST ISSUE	SCALE	SHEET SIZE
DRAWN	BY	H-1000, V-200	A3
DESIGNED	BY		
CHECKED	BY		
APPROVED	BY		
JOB NO.	1092.01	DISCIPLINE	PH
DRAWING NO.	Z5-11-C-06	REVISION	00

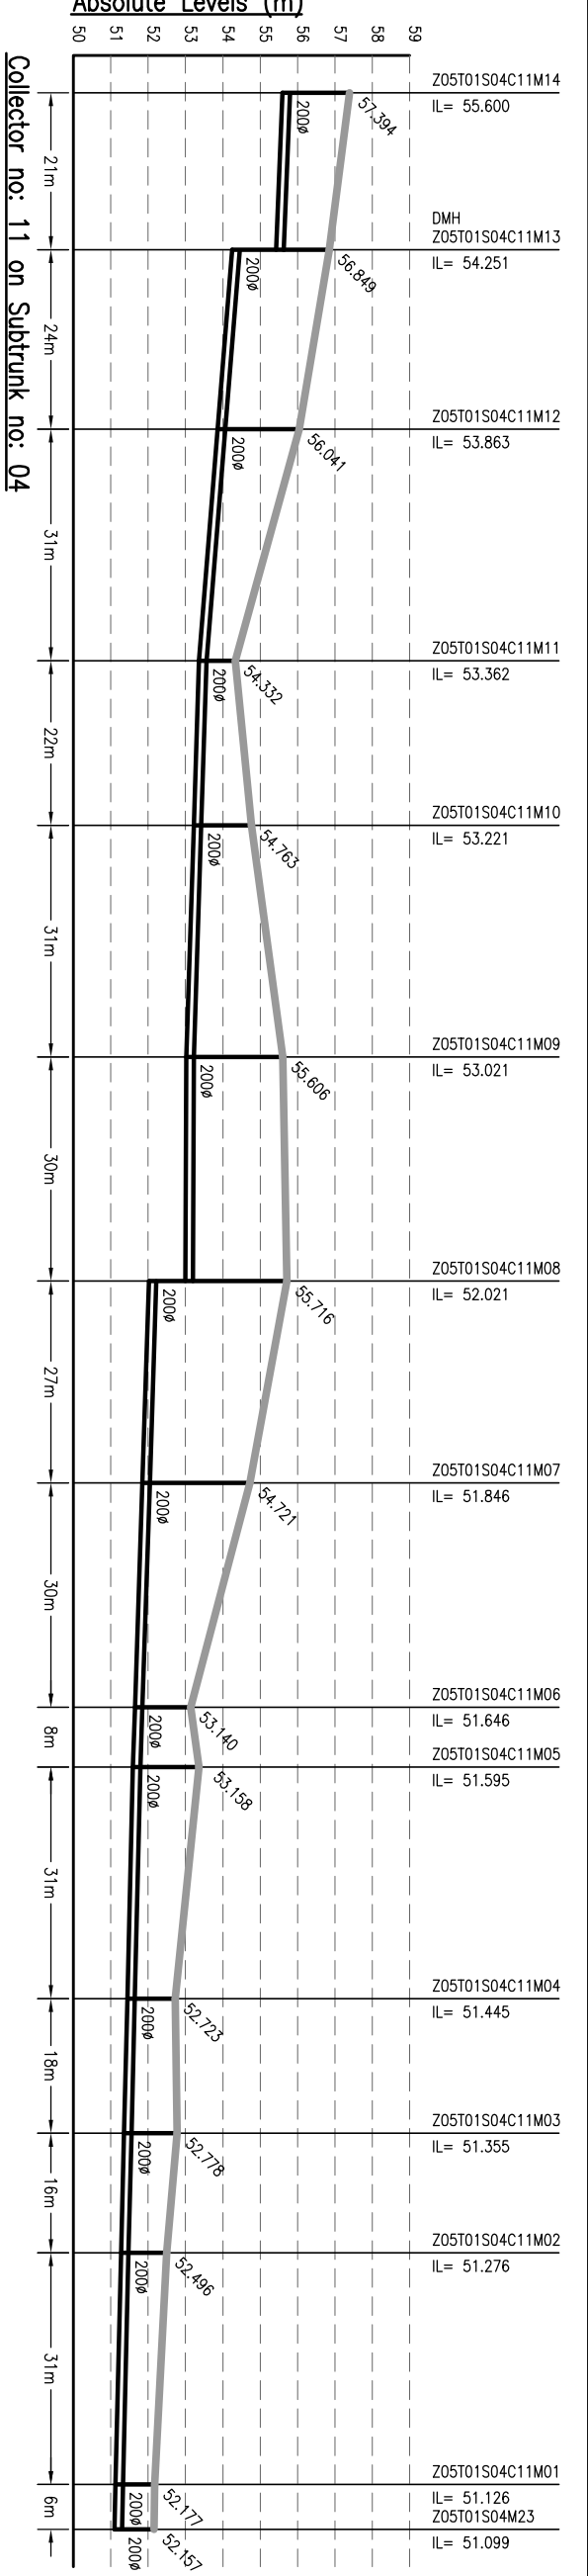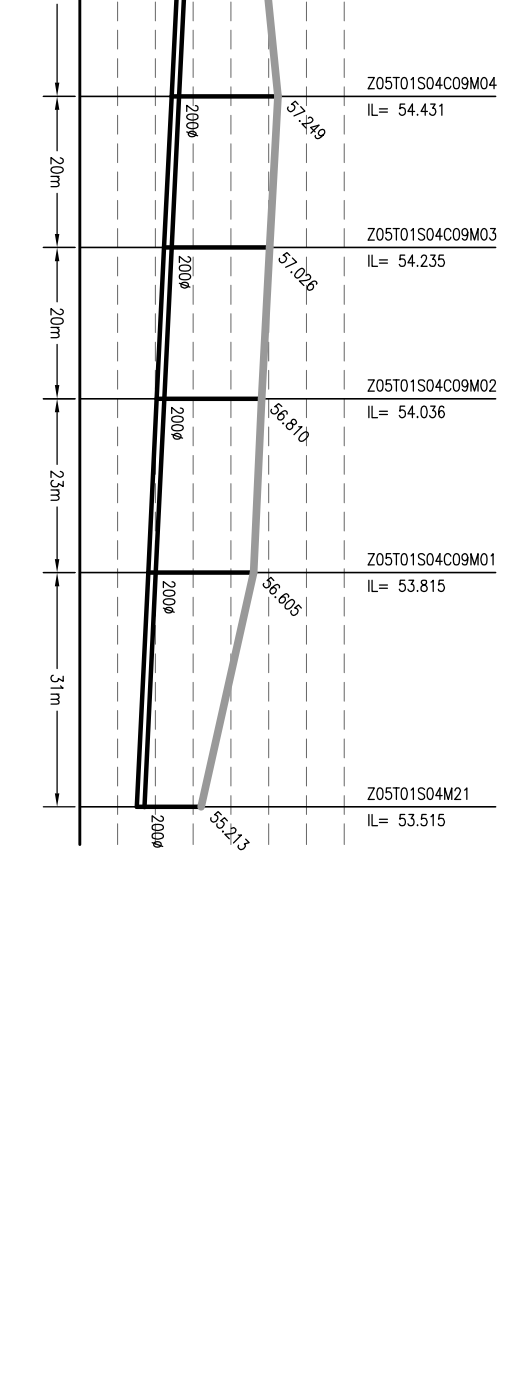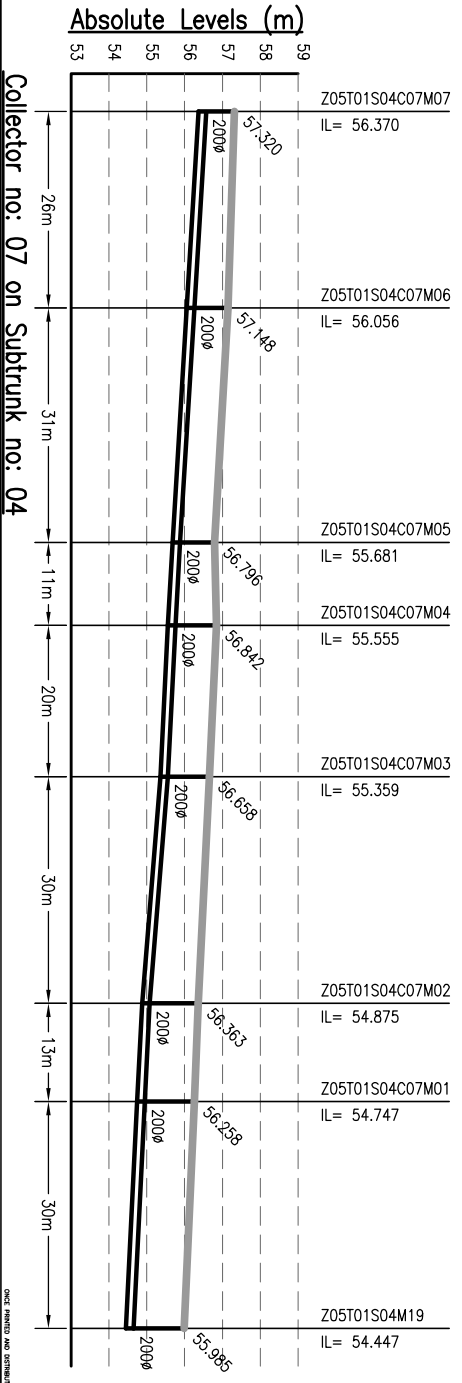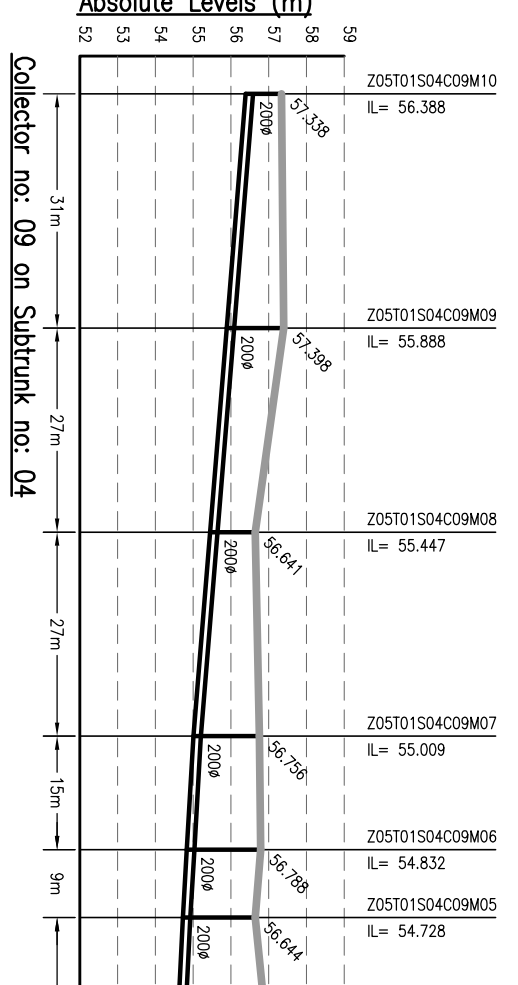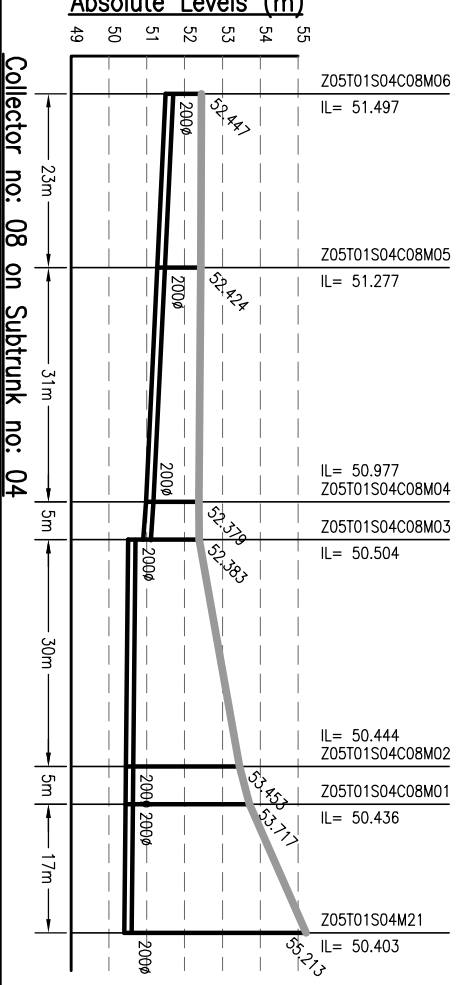

MEINHARDT (SINGAPORE) PTE. LTD.  
 A-8, Sector-16, Noida-201301, India  
 P.h.: +91 120 2516165, Fax No.: +91 120 2515745  
 www.meinhardtgroup.com, Email: info@meinhardtindia.com

**MEINHARDT**

URBAN INFRASTRUCTURE DEVELOPMENT CORPORATION  
 BIHAR  
 PREPARATION OF DETAILED PROJECT REPORTS (DPRS) & BID DOCUMENTS;  
 TENDERING FOR EXECUTION;  
 CONSTRUCTION SUPERVISION & QUALITY CONTROL OF SEWERAGE & DRAINAGE PROJECTS OF PATNA UNDER JNNURM

CONSULTANT:-

DRAWING TITLE  
**SEWERAGE**  
**L-SECTION OF COLLECTOR**  
**ZONE-5, TRUNK-1 (SPS-A)**  
 (PART - 7 OF 13)

DESIGNED	JR	MAY 2013
CHECKED	RP	MAY 2013
APPROVED	CRR	MAY 2013
JOB NO.	DISCIPLINE	DRAWING NO.
1092.01	PH	Z5-11-C-07
		REVISION
		00

NOTES:-

- THIS DRAWING IS TO BE READ IN CONJUNCTION WITH ALL OTHER RELEVANT DRAWINGS. ANY DISCREPANCIES, ERRORS OR OMISSIONS TO BE BROUGHT TO THE ATTENTION OF CONSULTANTS
- ALL DIMENSIONS TO BE CHECKED BEFORE COMMENCEMENT OF WORK ON SITE
- UNDER NO CIRCUMSTANCES SHOULD DIMENSIONS BE SCALED FROM THIS DRAWING.
- REFER DRAWING NO. TO 491 & 1092.01-PH-S-01 TO 491 FOR LOCATION OF MANHOLE AND OTHER DETAILS.



CLIENT:-

NOTICE:-

THIS DRAWING IS PROPERTY OF MEINHARDT (SINGAPORE) PTE. LTD. AND IS NOT TO BE REPRODUCED OR COPIED IN ANY PART OR WHOLE IS NOT PERMITTED









REV	DATE	NAME	DESCRIPTION	CHKD
00	MAY'13	AH	DRAFT DPR SUBMISSION	RP

AMENDMENTS

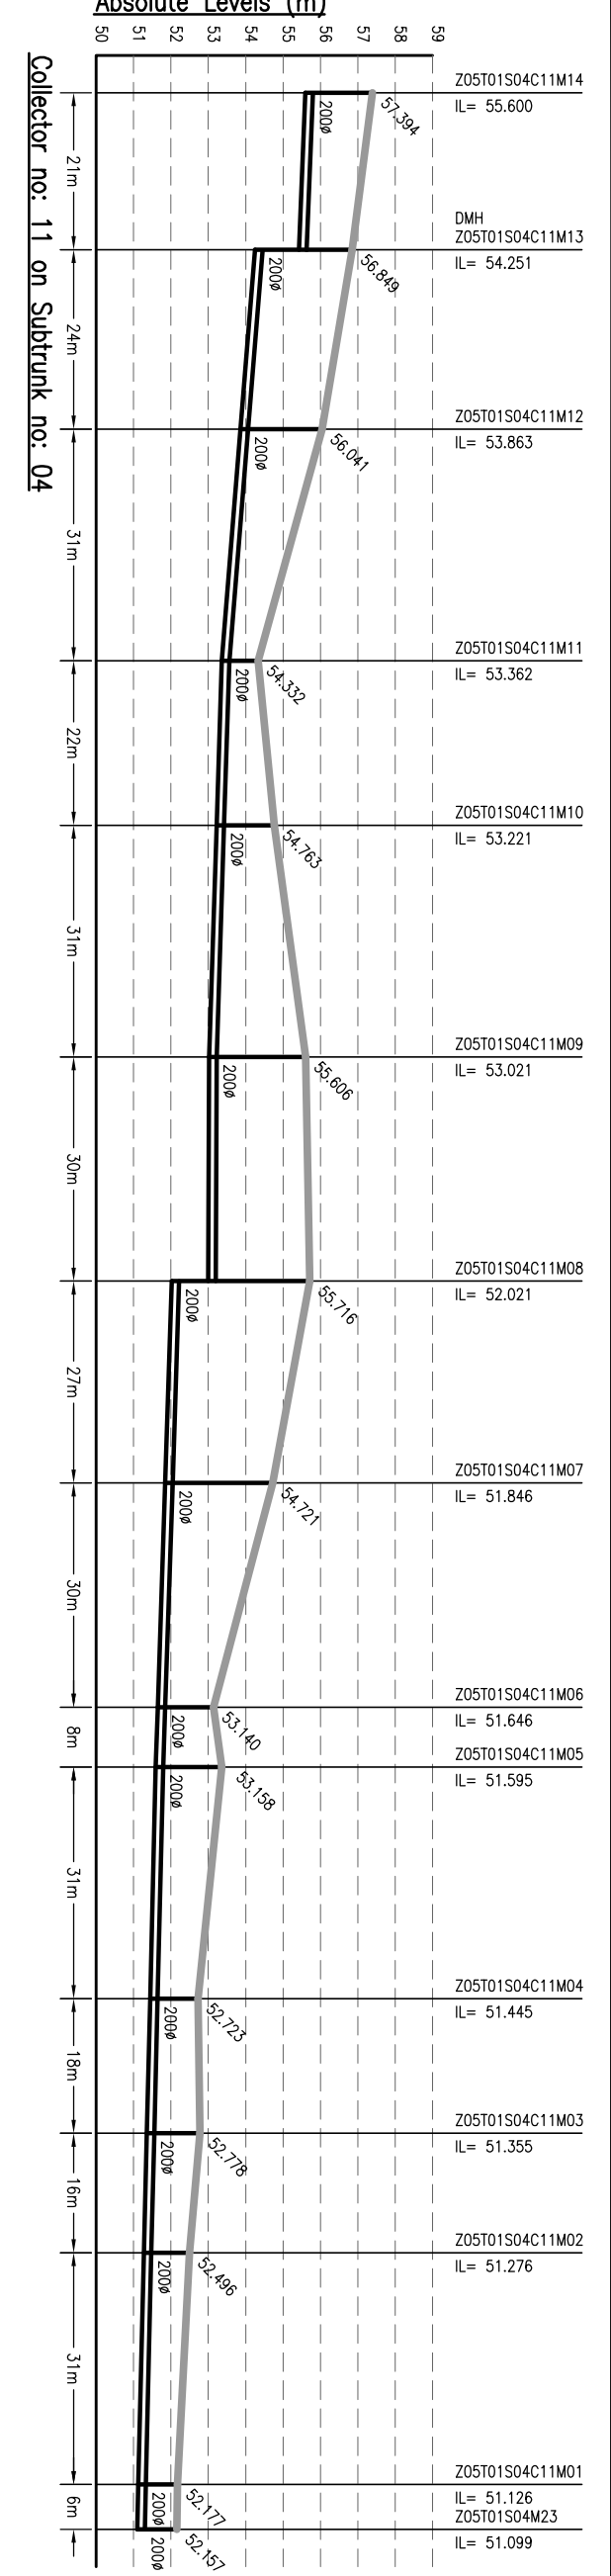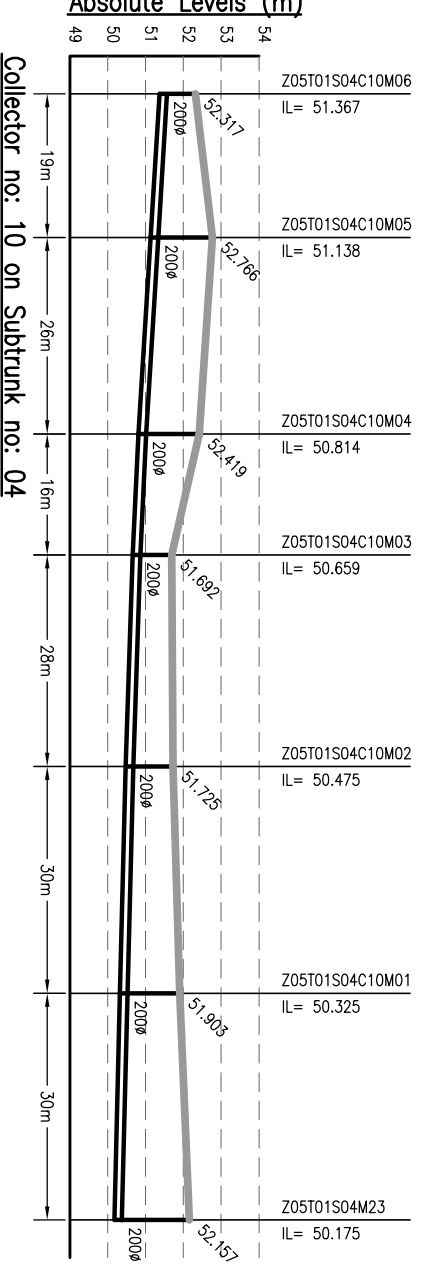

NOTES:-

- THIS DRAWING IS TO BE READ IN CONJUNCTION WITH ALL OTHER RELEVANT DRAWINGS. ANY DISCREPANCIES, ERRORS OR OMISSIONS TO BE BROUGHT TO THE ATTENTION OF CONSULTANTS
- ALL DIMENSIONS TO BE CHECKED BEFORE COMMENCEMENT OF WORK ON SITE
- UNDER NO CIRCUMSTANCES SHOULD DIMENSIONS BE SCALED FROM THIS DRAWING.
- REFER DRAWING NO. TO 491 & 1092.01-PH-S-01 TO 491 FOR LOCATION OF MANHOLE AND OTHER DETAILS.

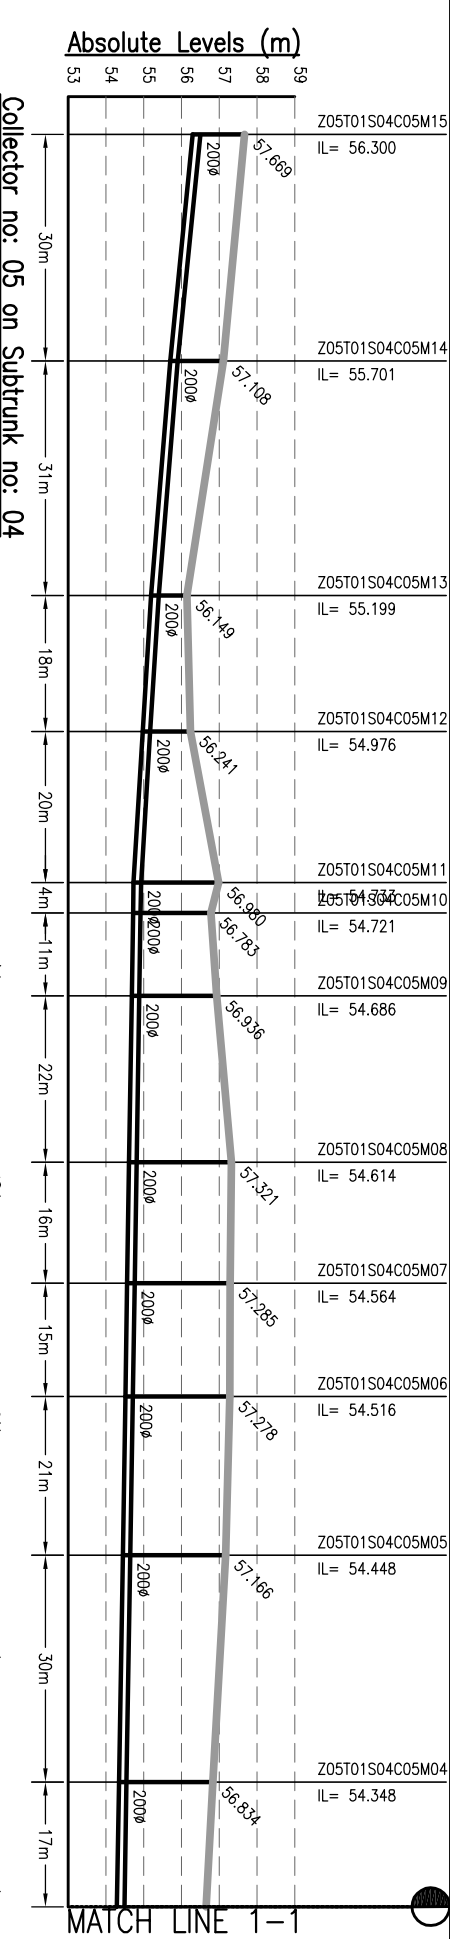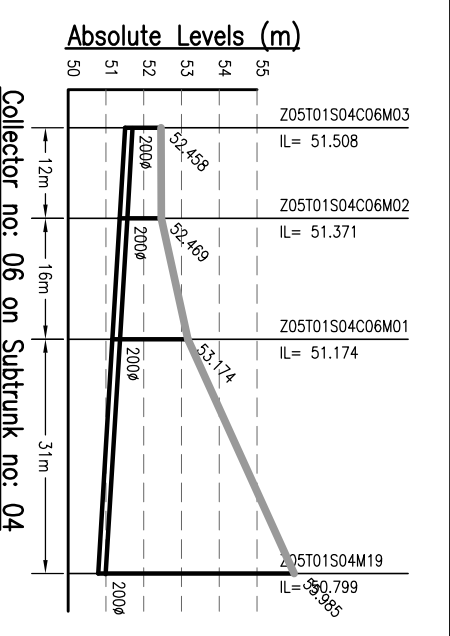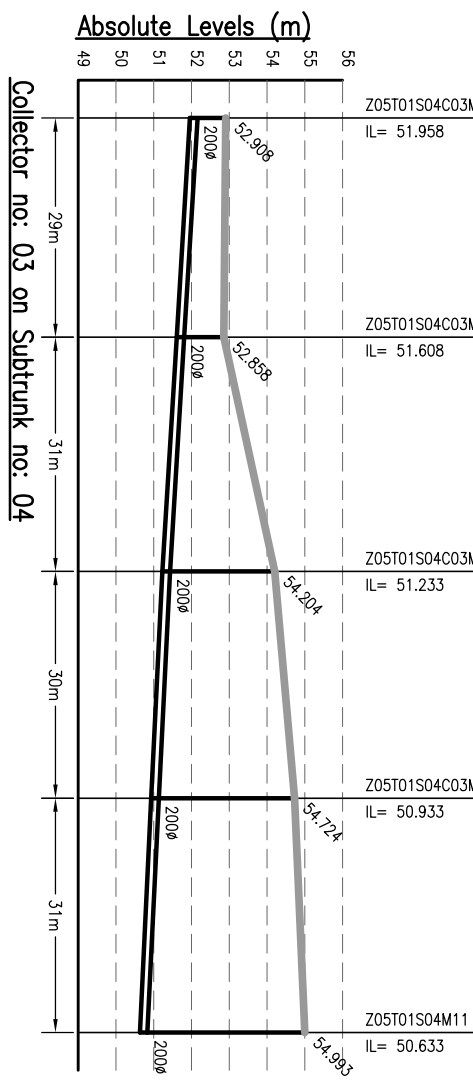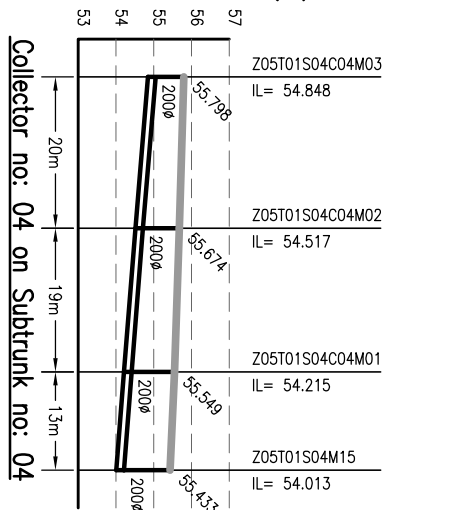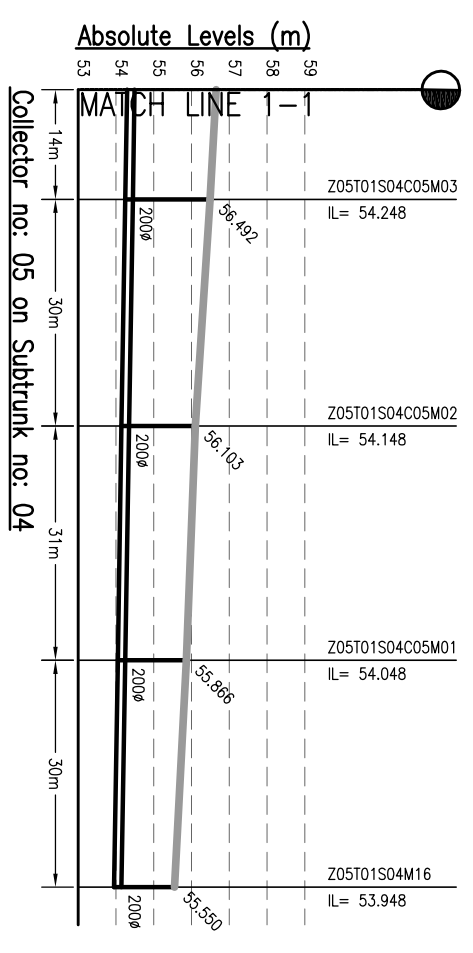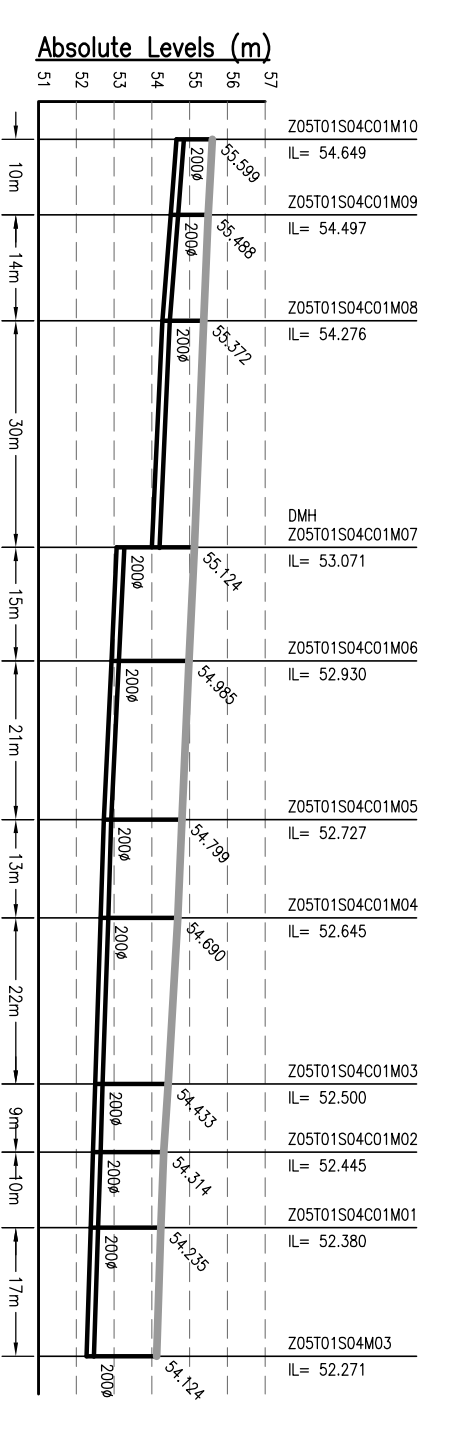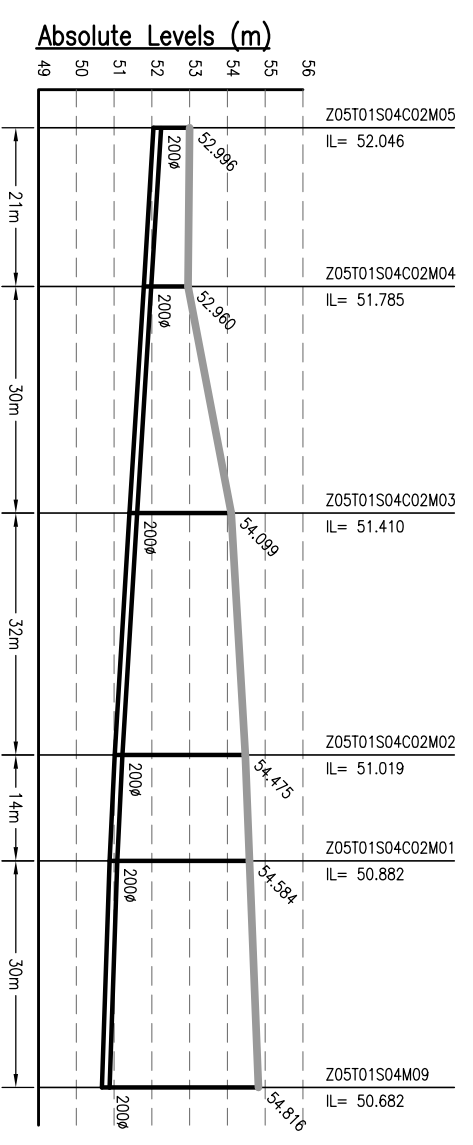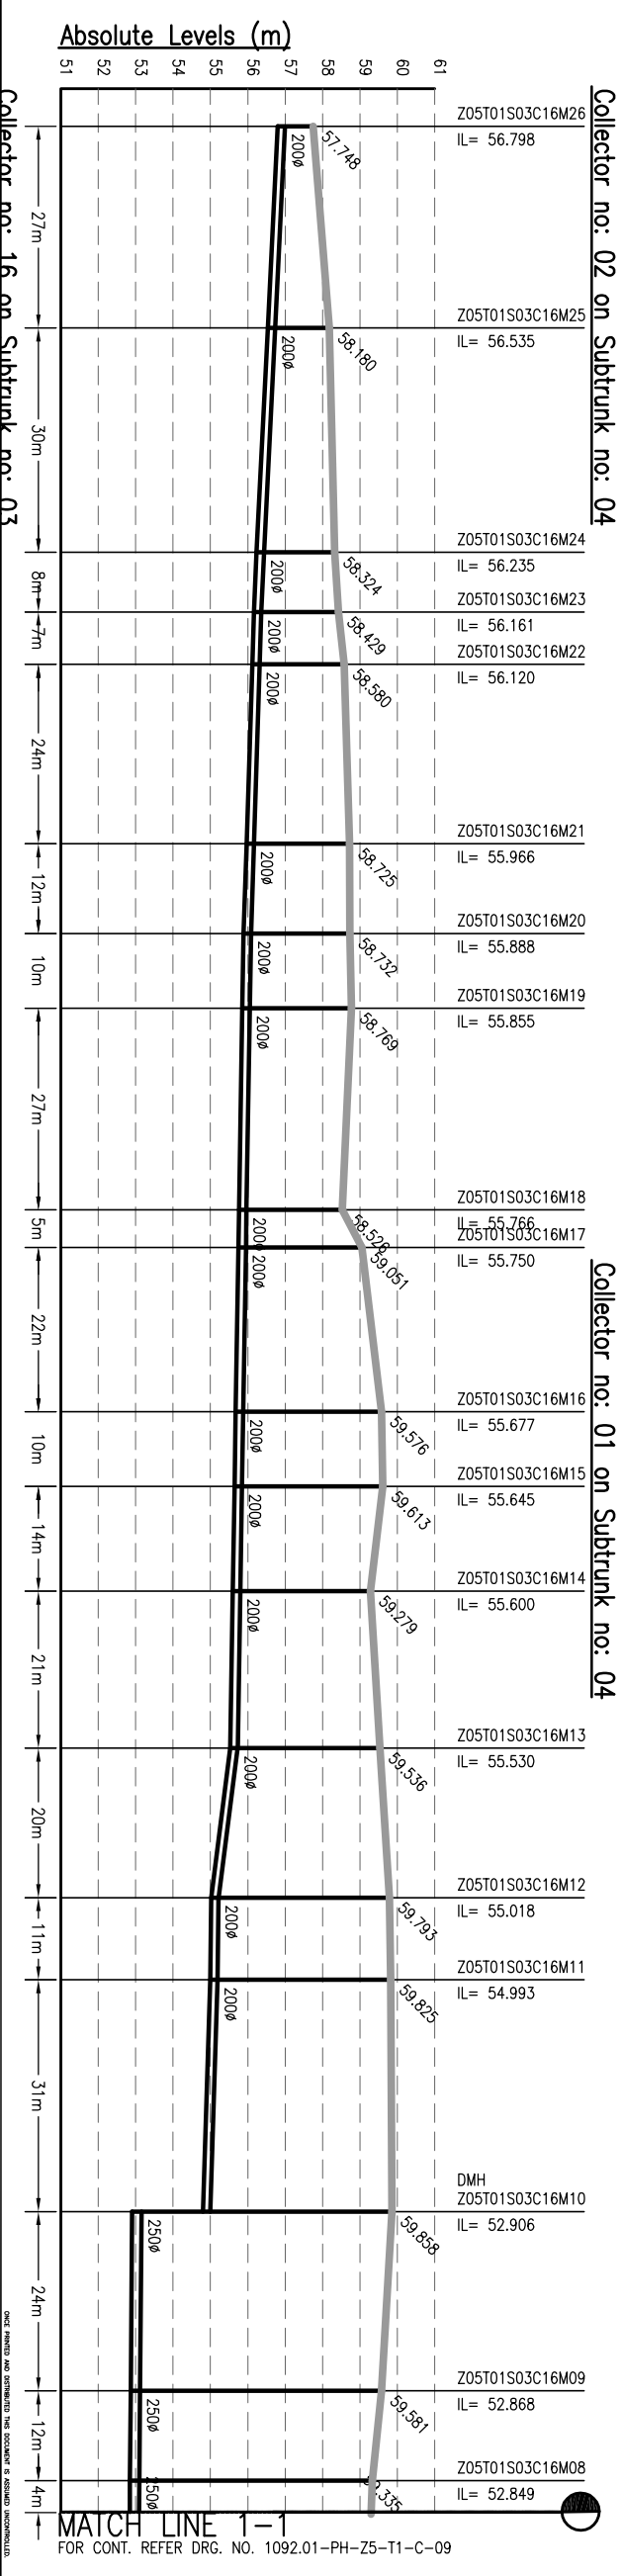

MATCH LINE 1-1  
FOR CONT. REFER DRG. NO. 1092.01-PH-Z5-T1-C-09

MATCH LINE 1-1

**NOTES:-**

- THIS DRAWING IS TO BE READ IN CONJUNCTION WITH ALL OTHER RELEVANT DRAWINGS. ANY DISCREPANCIES, ERRORS OR OMISSIONS TO BE BROUGHT TO THE ATTENTION OF CONSULTANTS
- ALL DIMENSIONS TO BE CHECKED BEFORE COMMENCEMENT OF WORK ON SITE
- UNDER NO CIRCUMSTANCES SHOULD DIMENSIONS BE SCALED FROM THIS DRAWING.
- REFER DRAWING NO. TO 491 & 1092.01-PH-S-01 TO 491 FOR LOCATION OF MANHOLE AND OTHER DETAILS.

Draining Base Reference:  
**PHC WORK ORDER 3489, DATED 15 DECEMBER 2009.**

REV	DATE	NAME	DESCRIPTION	CHKD
00	MAY'13	AH	DRAFT DPR SUBMISSION	RP

**AMENDMENTS**

**NOTICES:-**  
THIS DRAWING IS PROPERTY OF MEINHARDT (SINGAPORE) PTE. LTD. IT IS TO BE USED ONLY FOR THE PROJECT AND NOT TO BE REPRODUCED OR COPIED IN ANY MANNER WITHOUT THE WRITTEN PERMISSION OF MEINHARDT (SINGAPORE) PTE. LTD.

CLIENT:-  
**BIHAR URBAN INFRASTRUCTURE DEVELOPMENT CORPORATION**

303 Malacca Tower,  
1001/1002/1003,  
P.O. Box 100,  
Waterloo, Singapore 180010.  
Phone: +65 6722 0101 Fax: +65 6722 0103  
Website: [www.bidc.org.sg](http://www.bidc.org.sg)

PROJECT:-  
**PREPARATION OF DETAILED PROJECT REPORTS (DPR) & BID DOCUMENTS;  
TENDERING FOR EXECUTION;  
CONSTRUCTION SUPERVISION &  
QUALITY CONTROL OF SEWERAGE &  
DRAINAGE PROJECTS OF PATNA UNDER JNUURM**

CONSULTANT:-  
**MEINHARDT (SINGAPORE) PTE. LTD.**  
A-8, Sector-16, Noida-201301, India  
P.O.:- +91 120 2516165 Fax No.:- +91 120 2515745  
[www.meinhardtgroup.com](http://www.meinhardtgroup.com), Email:- [info@meinhardtindia.com](mailto:info@meinhardtindia.com)

DRAWING TITLE  
**SEWERAGE L-SECTION OF COLLECTOR ZONE-5, TRUNK-1 (SPS-A)**  
(PART - 8 OF 13)





PURPOSE OF ISSUE  
**DRAFT DETAILED PROJECT REPORT**

BY	DATE OF FIRST ISSUE	SHEET SIZE
AH	MAY 2013	A3

CHECKED  
JR  
MAY 2013

APPROVED  
CRR  
MAY 2013

JOB NO.	DISCIPLINE	DRAWING NO.	REVISION
1092.01	PH	Z5-T1-C-08	00

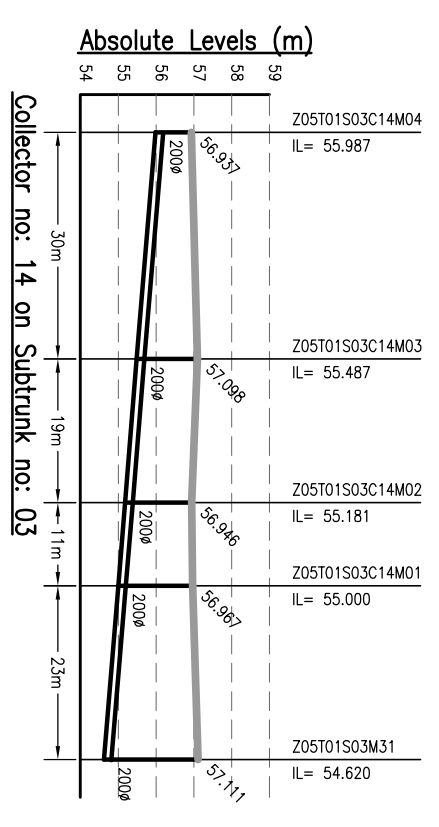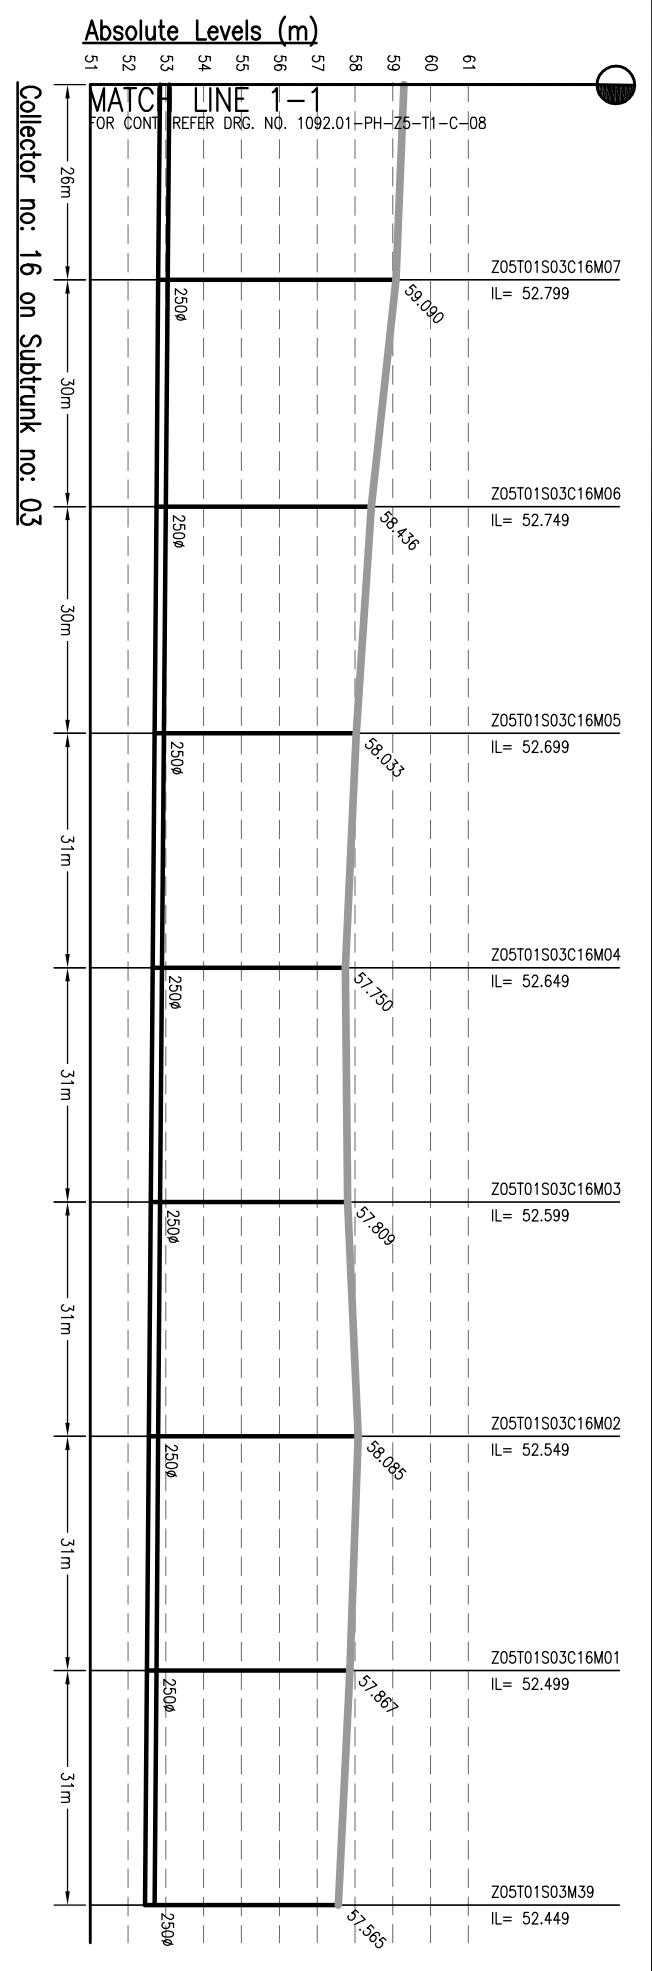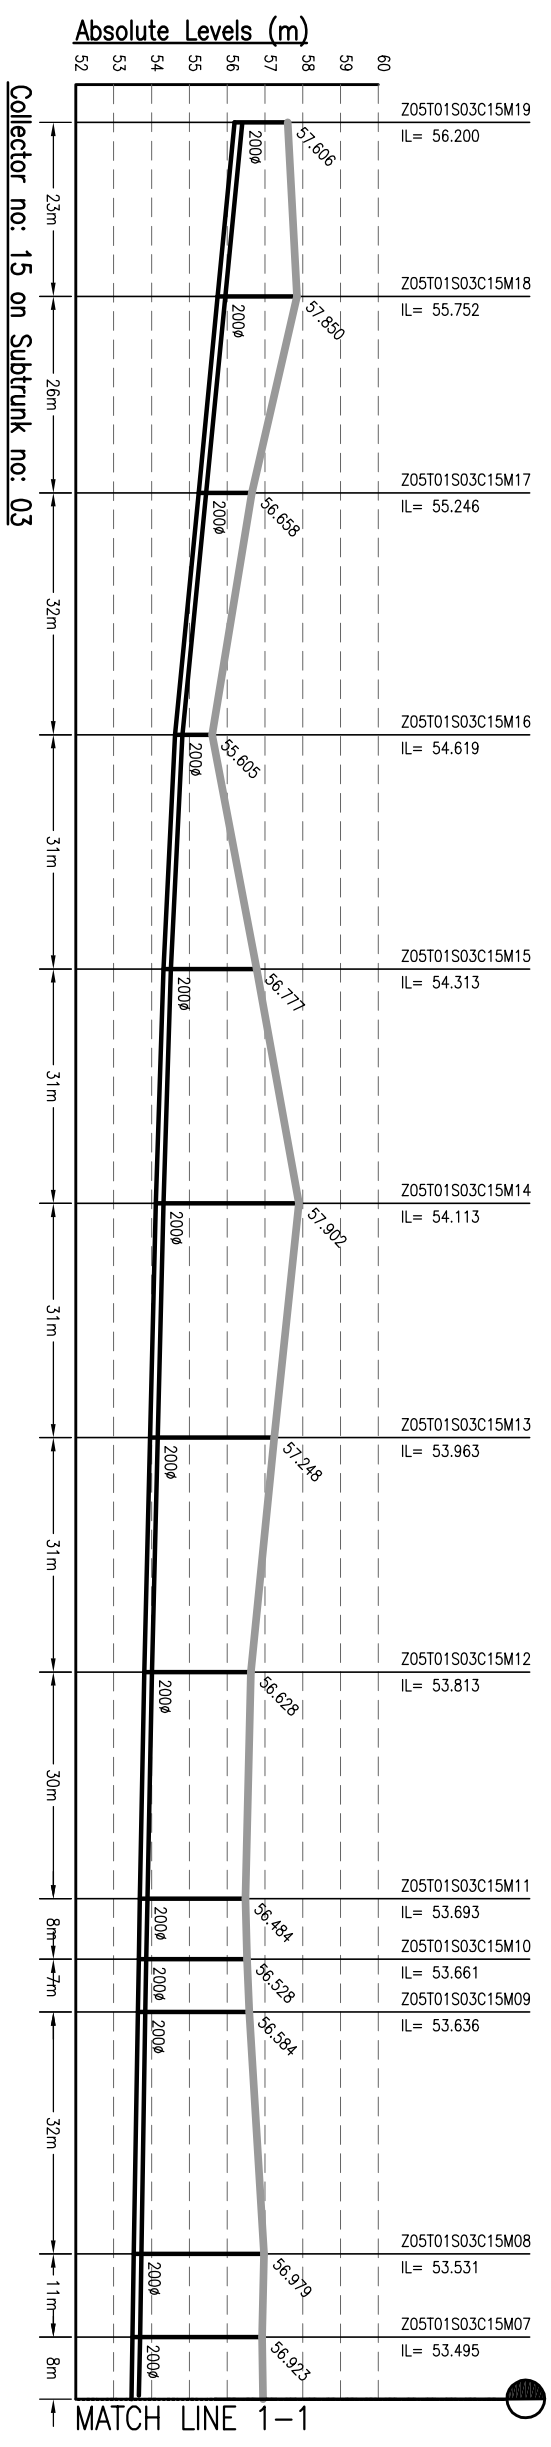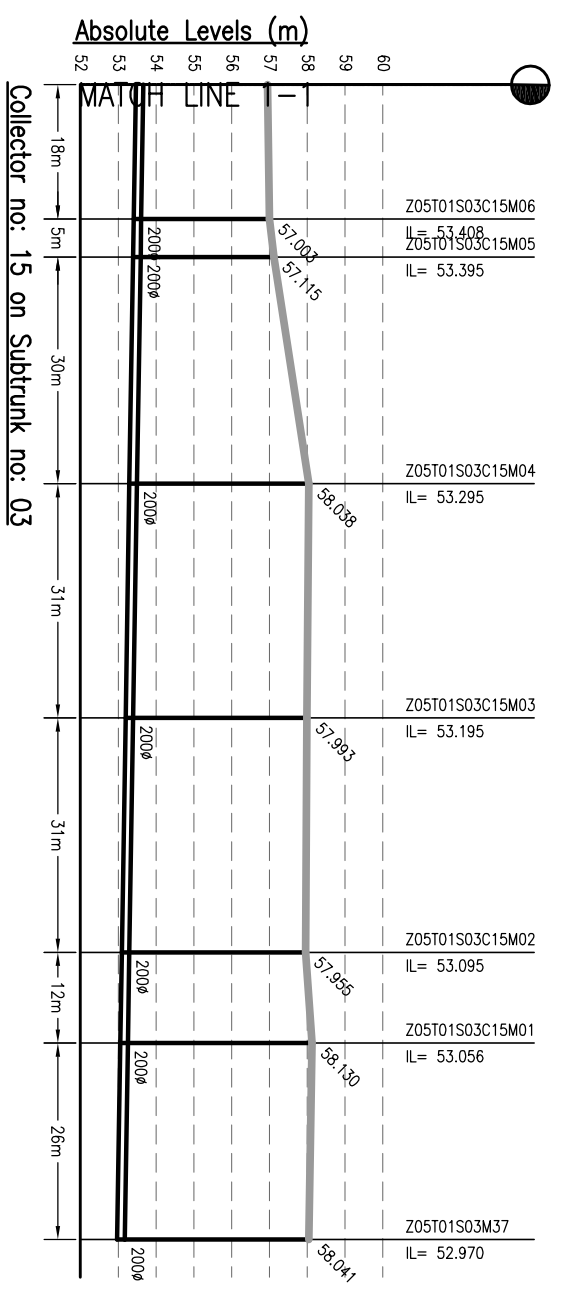


- NOTES:-**
1. THIS DRAWING IS TO BE READ IN CONJUNCTION WITH ALL OTHER RELEVANT DRAWINGS. ANY DISCREPANCIES, ERRORS OR OMISSIONS TO BE BROUGHT TO THE ATTENTION OF CONSULTANTS
  2. ALL DIMENSIONS TO BE CHECKED BEFORE COMMENCEMENT OF WORK ON SITE
  3. UNDER NO CIRCUMSTANCES SHOULD DIMENSIONS BE SCALED FROM THIS DRAWING.
  4. REFER DRAWING NO. TO 491 & 1092.01-PH-S-01 TO 491 FOR LOCATION OF MANHOLE AND OTHER DETAILS.

Drawing Base Reference:-  
**PMC WORK ORDER 3489, DATED 15 DECEMBER 2009.**

REV	DATE	NAME	DESCRIPTION	CHKD
00	MAY'13	AH	DRAFT DPR SUBMISSION	RP

**AMENDMENTS**

**NOTICES:-**  
 THIS DRAWING IS PROPERTY OF MEINHARDT (SINGAPORE) PTE. LTD. IT IS TO BE USED ONLY FOR THE PROJECT AND NOT TO BE REPRODUCED OR COPIED IN ANY MANNER WITHOUT THE WRITTEN PERMISSION OF MEINHARDT (SINGAPORE) PTE. LTD. PART OR WHOLE IS NOT PERMITTED.

**CLIENT:-**  
  
**BIHAR URBAN INFRASTRUCTURE DEVELOPMENT CORPORATION**  
 303, Mahua Tower, Sector-16, Noida-201301, India  
 Phone: +91 120 2516165, Fax: +91 120 2515745  
 Website: [www.bihuridc.com](http://www.bihuridc.com)

**PROJECT:-**  
**PREPARATION OF DETAILED PROJECT REPORTS (DPRS) & BID DOCUMENTS;**  
**TENDERING FOR EXECUTION; CONSTRUCTION SUPERVISION & QUALITY CONTROL OF SEWERAGE & DRAINAGE PROJECTS OF PATNA UNDER JNNURM**







**CONSULTANT:-**  
  
**MEINHARDT (SINGAPORE) PTE. LTD.**  
 A-8, Sector-16, Noida-201301, India  
 Ph.: +91 120 2516165, Fax No.: +91 120 2515745  
 www.meinhardtgroup.com, Email: [info@meinhardtindia.com](mailto:info@meinhardtindia.com)

**DRAWING TITLE**  
**SEWERAGE L-SECTION OF COLLECTOR ZONE-5, TRUNK-1 (SPS-A)**  
 (PART - 9 OF 13)

DISCIPLINE	DATE OF FIRST ISSUE	SCALE
DRW	MAY 2013	H-1000, V-200

BY	DATE OF FIRST ISSUE
AH	MAY 2013
JR	MAY 2013
RP	MAY 2013
CR	MAY 2013

JOB NO.	DISCIPLINE	DRAWING NO.	REVISION
1092.01	PH	Z5-T1-C-09	00

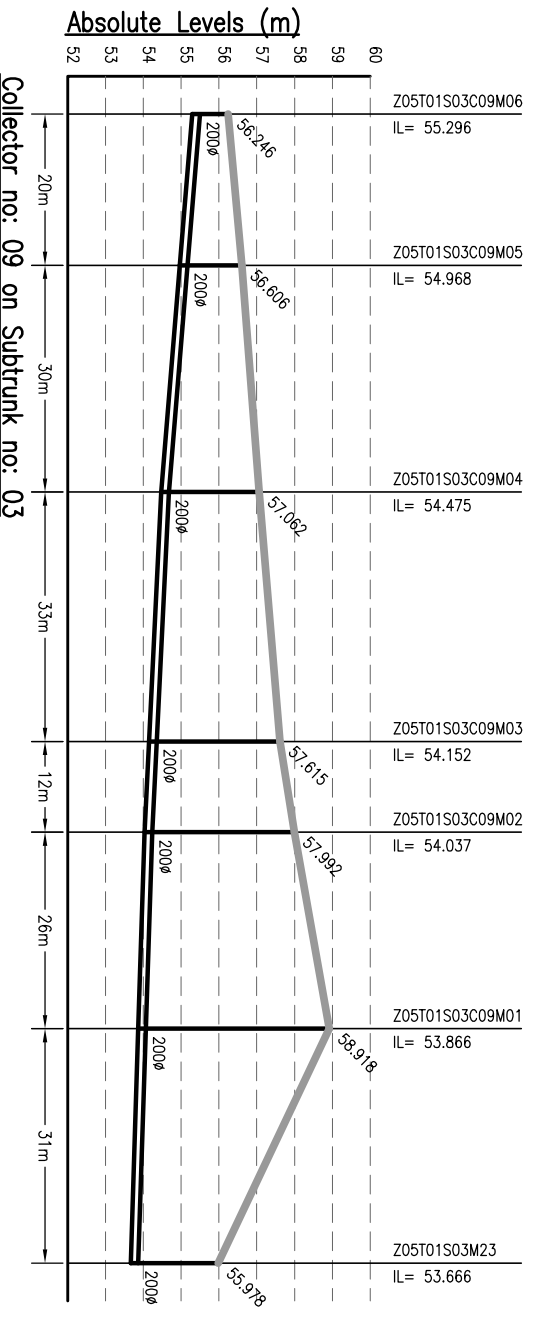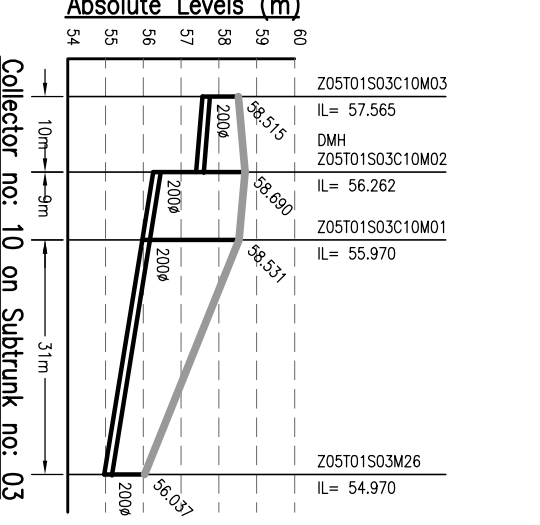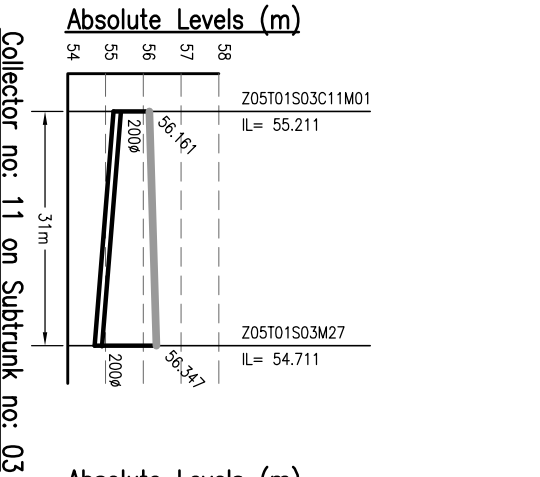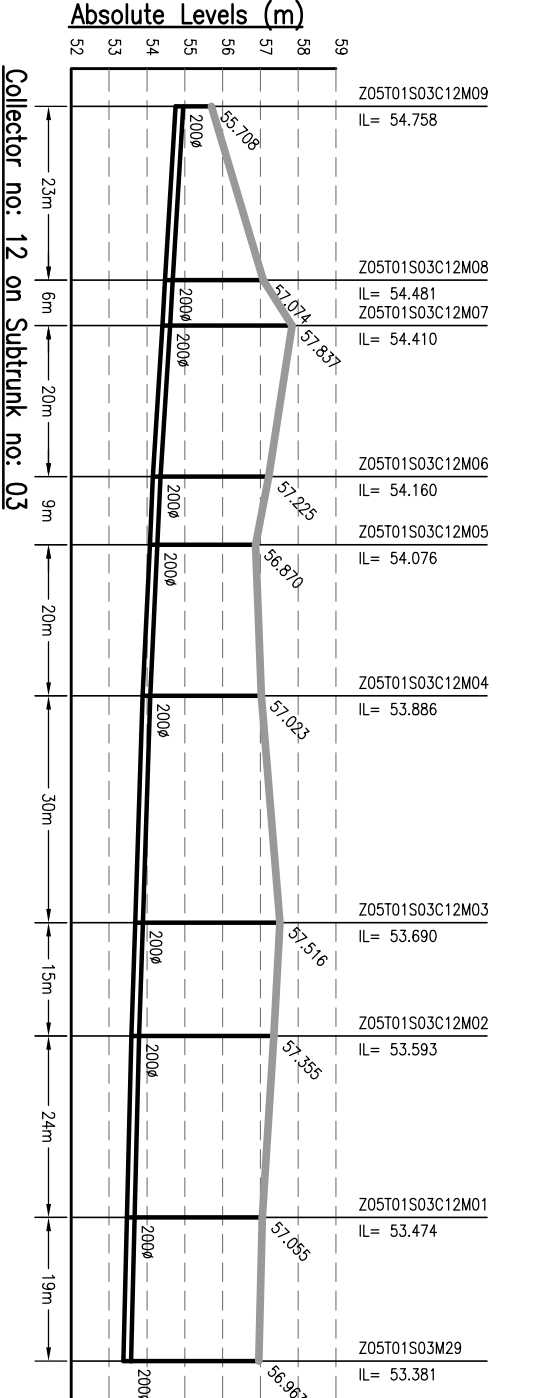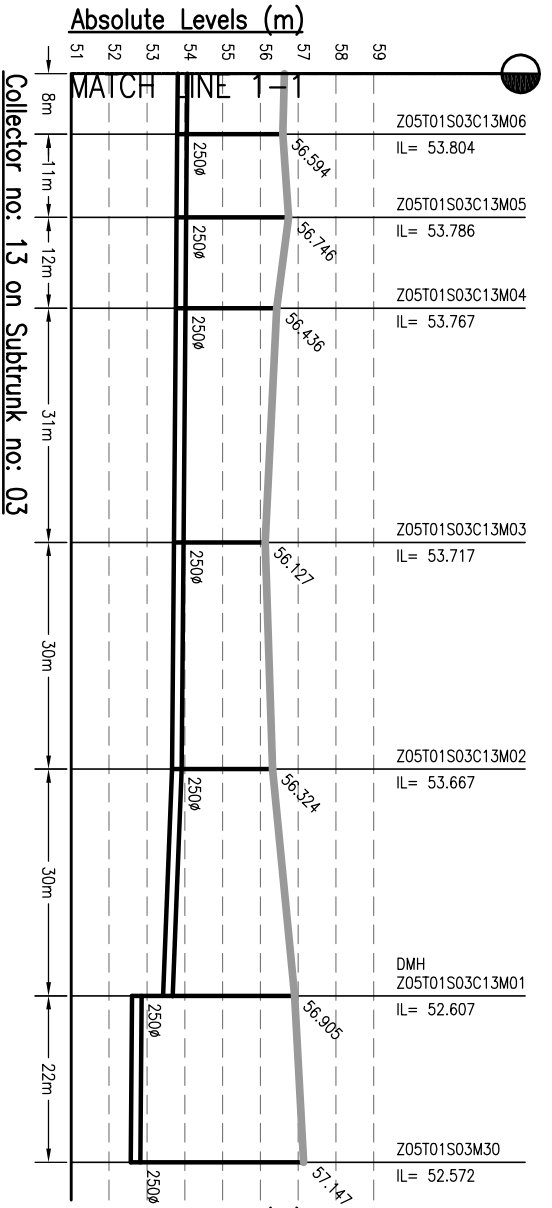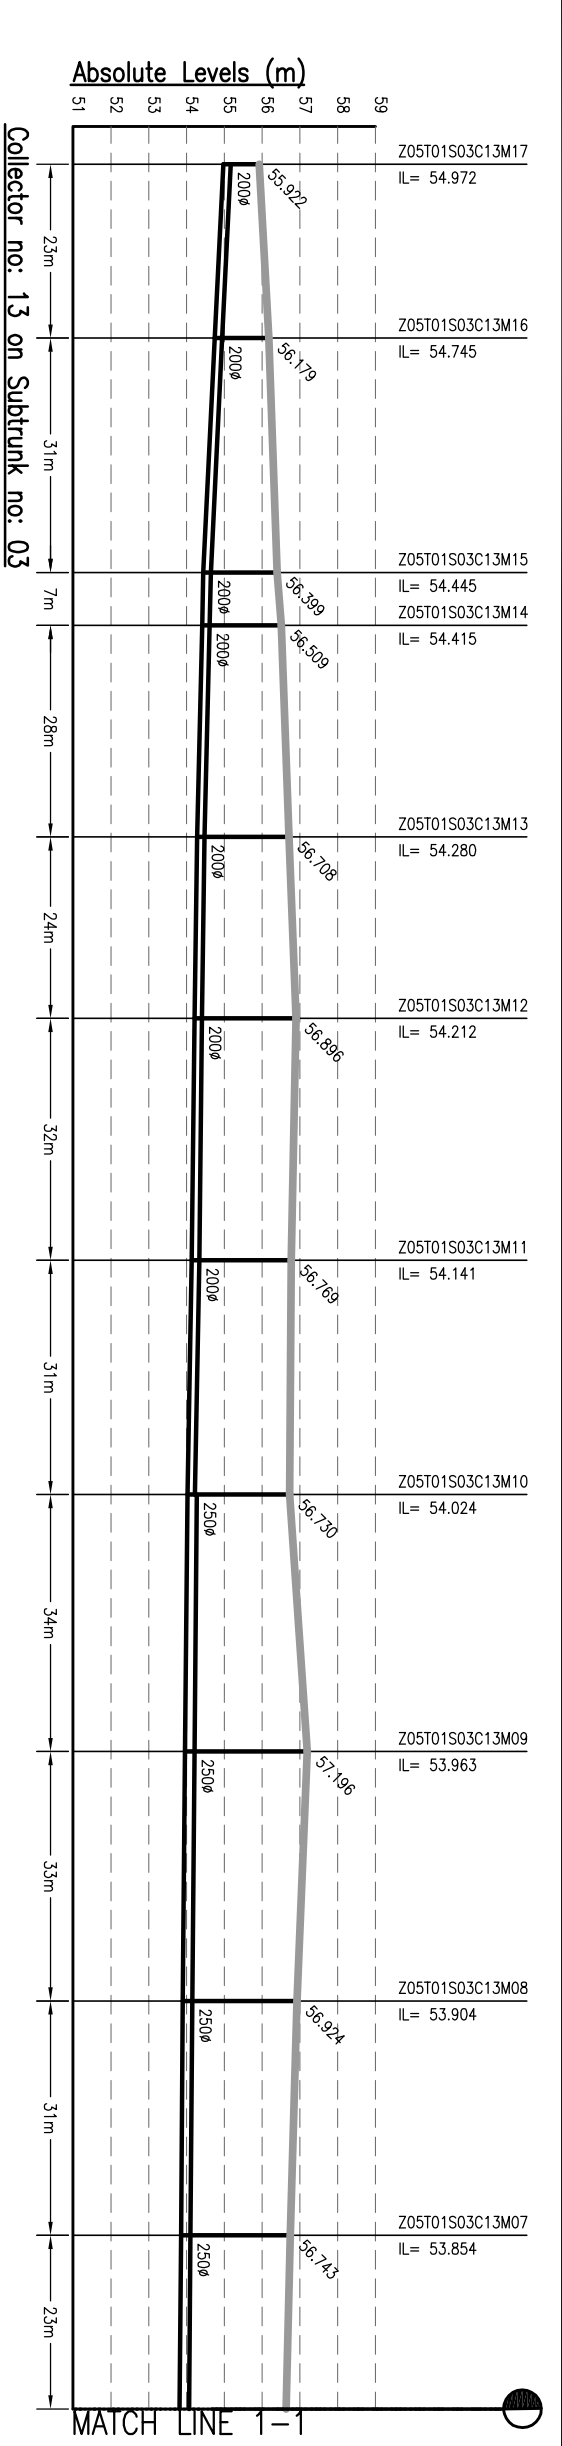

- NOTES:-**
1. THIS DRAWING IS TO BE READ IN CONJUNCTION WITH ALL OTHER RELEVANT DRAWINGS. ANY DISCREPANCIES, ERRORS OR OMISSIONS TO BE BROUGHT TO THE ATTENTION OF CONSULTANTS
  2. ALL DIMENSIONS TO BE CHECKED BEFORE COMMENCEMENT OF WORK ON SITE
  3. UNDER NO CIRCUMSTANCES SHOULD DIMENSIONS BE SCALED FROM THIS DRAWING.
  4. REFER DRAWING NO. TO 491 & 1092.01-PH-S-01 TO 491 FOR LOCATION OF MANHOLE AND OTHER DETAILS.

Drafting Base Reference:-  
**PAC WORK ORDER 3489, DATED 15 DECEMBER 2009.**

REV	DATE	NAME	DESCRIPTION	CHKD
00	MAY'13	AH	DRAFT DPR SUBMISSION	RP

**AMENDMENTS**

**NOTICES:-**  
 THIS DRAWING IS PROPERTY OF MEINHARDT (SINGAPORE) PTE. LTD. AND IS NOT TO BE REPRODUCED OR TRANSMITTED IN ANY FORM OR BY ANY MEANS, ELECTRONIC OR MECHANICAL, INCLUDING PHOTOCOPYING, RECORDING, OR BY ANY INFORMATION STORAGE AND RETRIEVAL SYSTEM, WITHOUT THE WRITTEN PERMISSION OF MEINHARDT (SINGAPORE) PTE. LTD. OR WHOLE IS NOT PERMITTED.

CLIENT:-

**BIHAR**  
 URBAN INFRASTRUCTURE DEVELOPMENT CORPORATION

303, Mahatma Tower, Sector-16, Gurgaon, Haryana  
 Phone: +91 122 2510101, Fax: +91 (0122) 2510103  
 Website: [www.uicdc.com](http://www.uicdc.com)

PROJECT:-  
**PREPARATION OF DETAILED PROJECT REPORTS (IDPRs) & BID DOCUMENTS;**  
**TENDERING FOR EXECUTION;**  
**CONSTRUCTION SUPERVISION & QUALITY CONTROL OF SEWERAGE & DRAINAGE PROJECTS OF PATNA UNDER JNNURM**

CONSULTANT:-  
**MEINHARDT**  
 MEINHARDT (SINGAPORE) PTE. LTD.  
 A-8, Sector-16, Noida-201301, India  
 Ph.: +91 120 2516165, Fax No.: +91 120 2515745  
[www.meinhardtgroup.com](http://www.meinhardtgroup.com), Email: [info@meinhardtindia.com](mailto:info@meinhardtindia.com)

DRAWING TITLE  
**L-SECTION OF COLLECTOR ZONE-5, TRUNK-1 (SPS-A)**  
 (PART - 10 OF 13)






PURPOSE OF ISSUE  
 DRAFT DETAILED PROJECT REPORT

SCALE	SHEET SIZE	DATE OF FIRST ISSUE
H-1000, V-200	A3	

BY	DATE
AH	MAY 2013
JR	MAY 2013
RP	MAY 2013
CR	MAY 2013

JOB NO.	DISCIPLINE	DRAWING NO.	REVISION
1092.01	PH	Z5-11-C-10	00



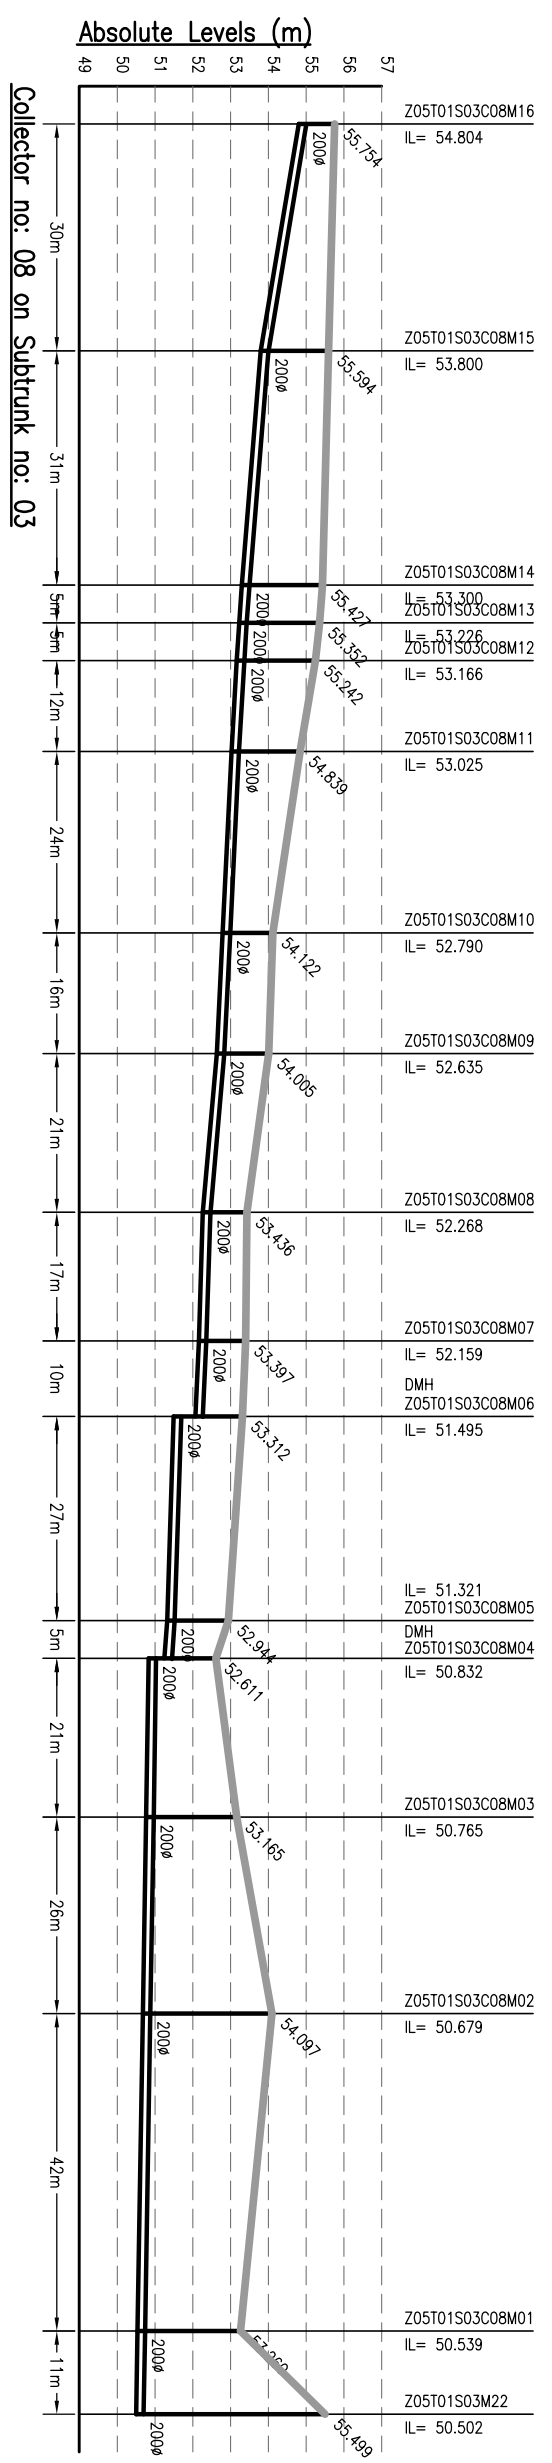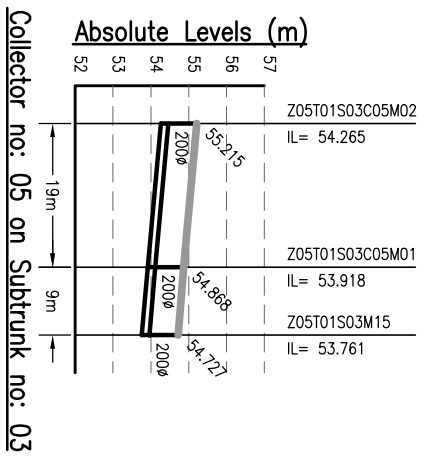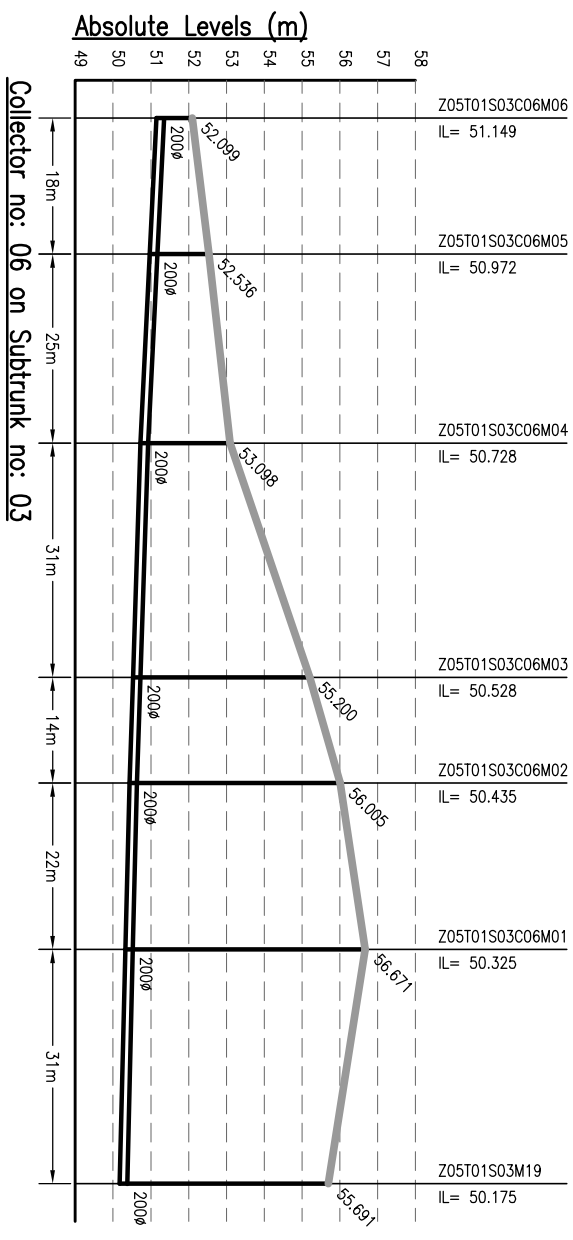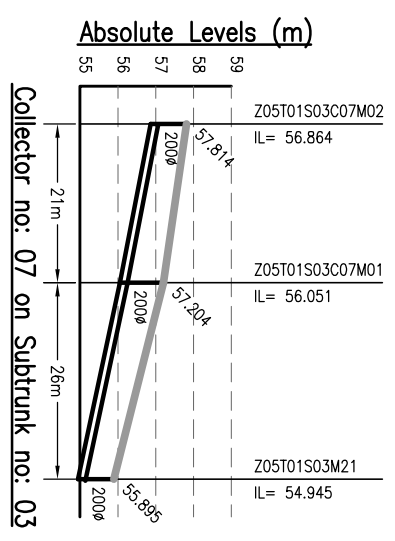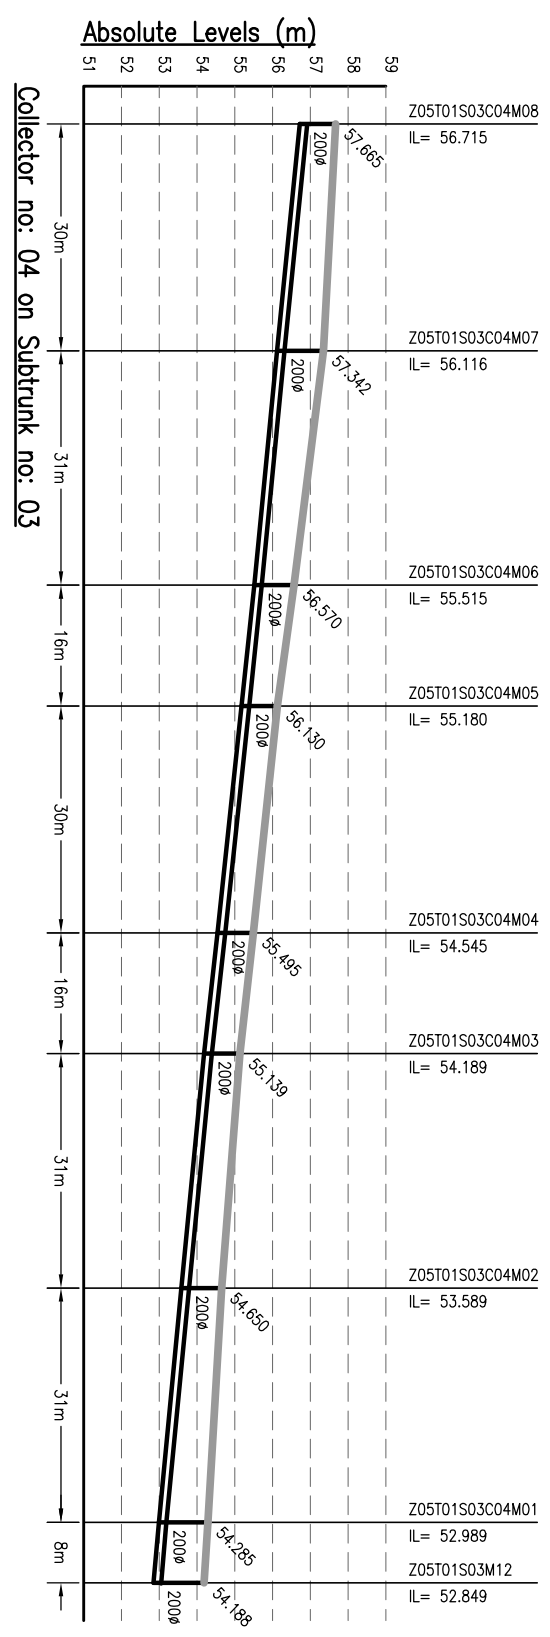

- NOTES:-**
1. THIS DRAWING IS TO BE READ IN CONJUNCTION WITH ALL OTHER RELEVANT DRAWINGS. ANY DISCREPANCIES, ERRORS OR OMISSIONS TO BE BROUGHT TO THE ATTENTION OF CONSULTANTS
  2. ALL DIMENSIONS TO BE CHECKED BEFORE COMMENCEMENT OF WORK ON SITE
  3. UNDER NO CIRCUMSTANCES SHOULD DIMENSIONS BE SCALED FROM THIS DRAWING.
  4. REFER DRAWING NO. TO 491 & 1092.01-PH-S-01 TO 491 FOR LOCATION OF MANHOLE AND OTHER DETAILS.

Drawing Base Reference:-  
**PMC WORK ORDER 3499, DATED 15 DECEMBER 2009.**

REV	DATE	NAME	DESCRIPTION	CHKD
00	MAY'13	AH	DRAFT DPR SUBMISSION	RP

**AMENDMENTS**

**NOTICES:-**  
 THIS DRAWING IS PROPERTY OF MEINHARDT (SINGAPORE) PTE. LTD. AND IS NOT TO BE REPRODUCED OR TRANSMITTED IN ANY FORM OR BY ANY MEANS, ELECTRONIC OR MECHANICAL, WITHOUT THE WRITTEN PERMISSION OF MEINHARDT (SINGAPORE) PTE. LTD. PART OR WHOLE IS NOT PERMITTED.



**BIHAR**  
 URBAN INFRASTRUCTURE  
 DEVELOPMENT CORPORATION

**PROJECT:-**  
 PREPARATION OF DETAILED  
 PROJECT REPORTS (DPRS) & BID  
 DOCUMENTS;  
 TENDERING FOR EXECUTION;  
 CONSTRUCTION SUPERVISION &  
 QUALITY CONTROL OF SEWERAGE &  
 DRAINAGE PROJECTS OF PATNA  
 UNDER JNNURM

**CONSULTANT:-**  
**MEINHARDT**

MEINHARDT (SINGAPORE) PTE. LTD.  
 A-8, Sector-16, Noida-201301, India  
 Ph.: +91 120 2516165, Fax No.: +91 120 2515745  
 www.meinhardtgroup.com, Email: info@meinhardtindia.com




**DRAWING TITLE**  
 SEWERAGE  
 L-SECTION OF COLLECTOR  
 ZONE-5, TRUNK-1 (SPS-A)  
 (PART - 11 OF 13)

**PURPOSE OF ISSUE**  
 DRAFT DETAILED PROJECT REPORT

SCALE: H-1000, V-200  
 SHEET SIZE: A3

DISCIPLINE	DATE OF FIRST ISSUE	DATE OF THIS ISSUE
DRAWN	BY	MAY 2013
DESIGNED	BY	MAY 2013
CHECKED	BY	MAY 2013
APPROVED	BY	MAY 2013

JOB NO.	DISCIPLINE	DRAWING NO.	REVISION
1092.01	PH	Z5-11-C-11	00

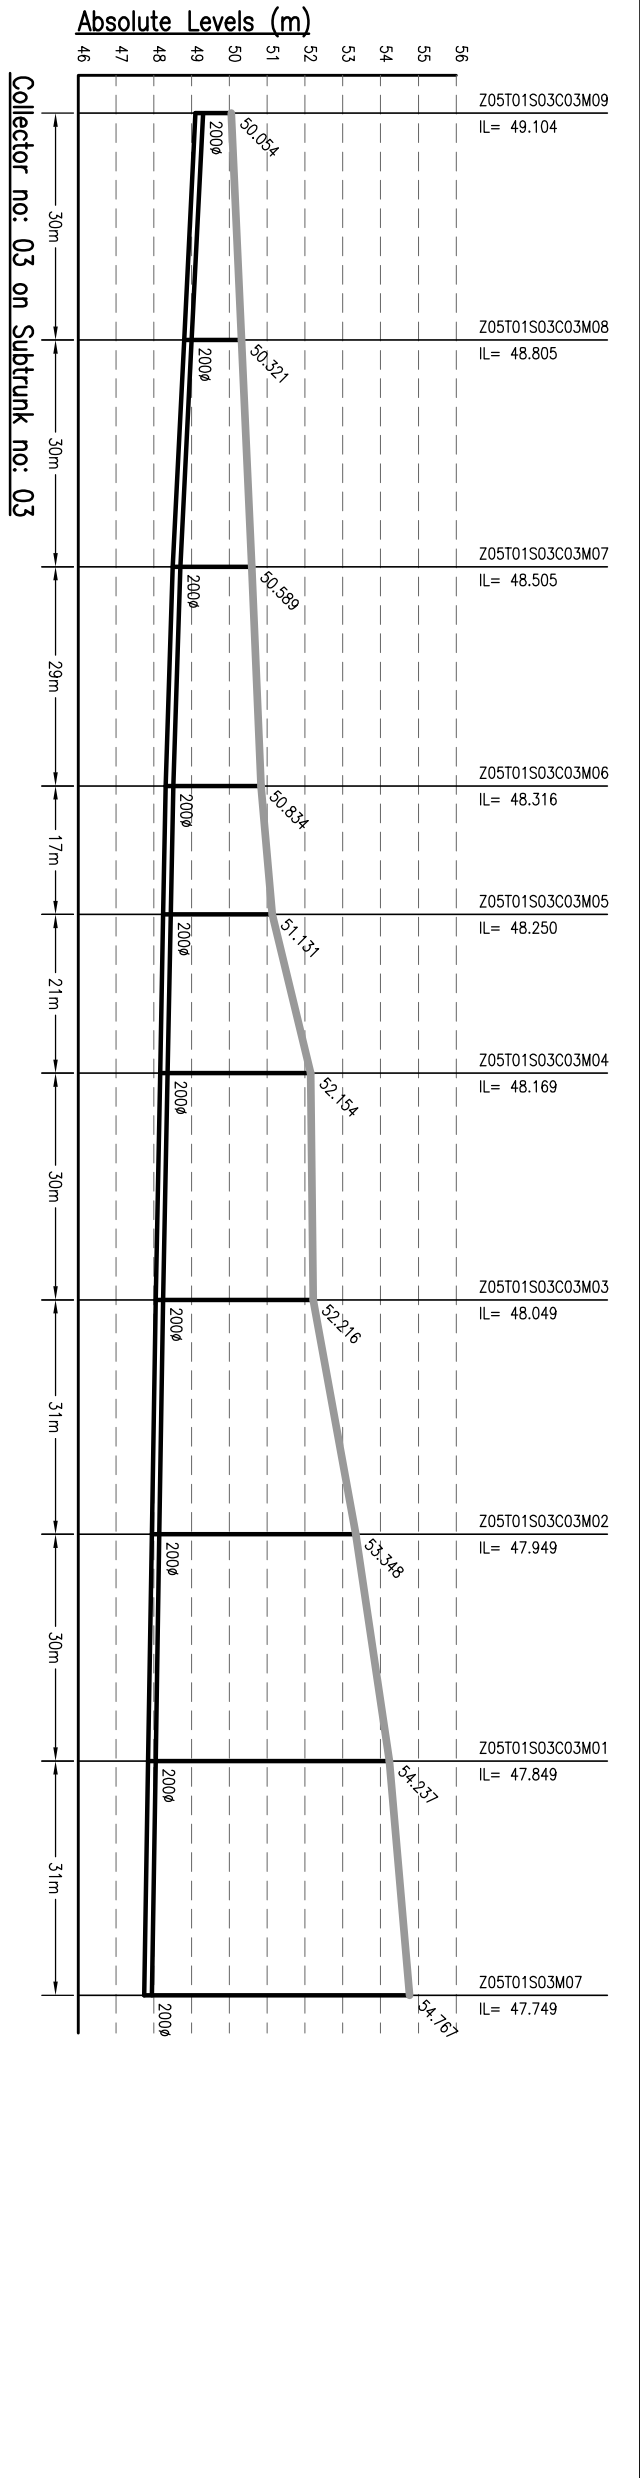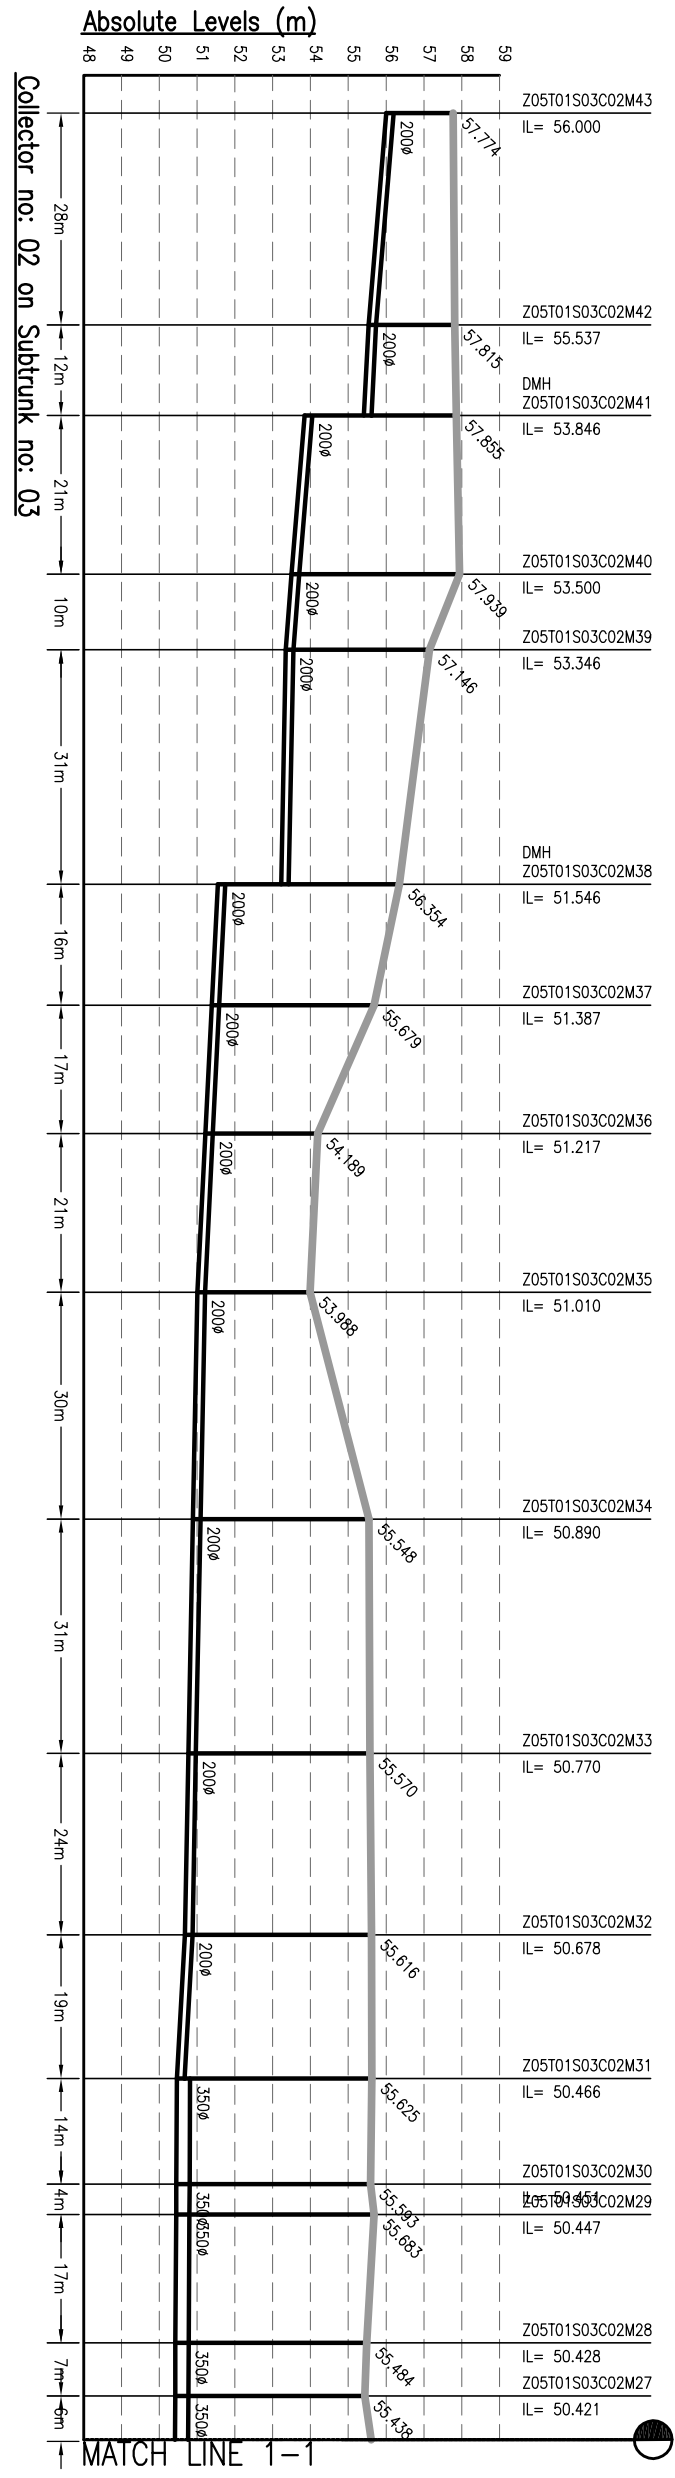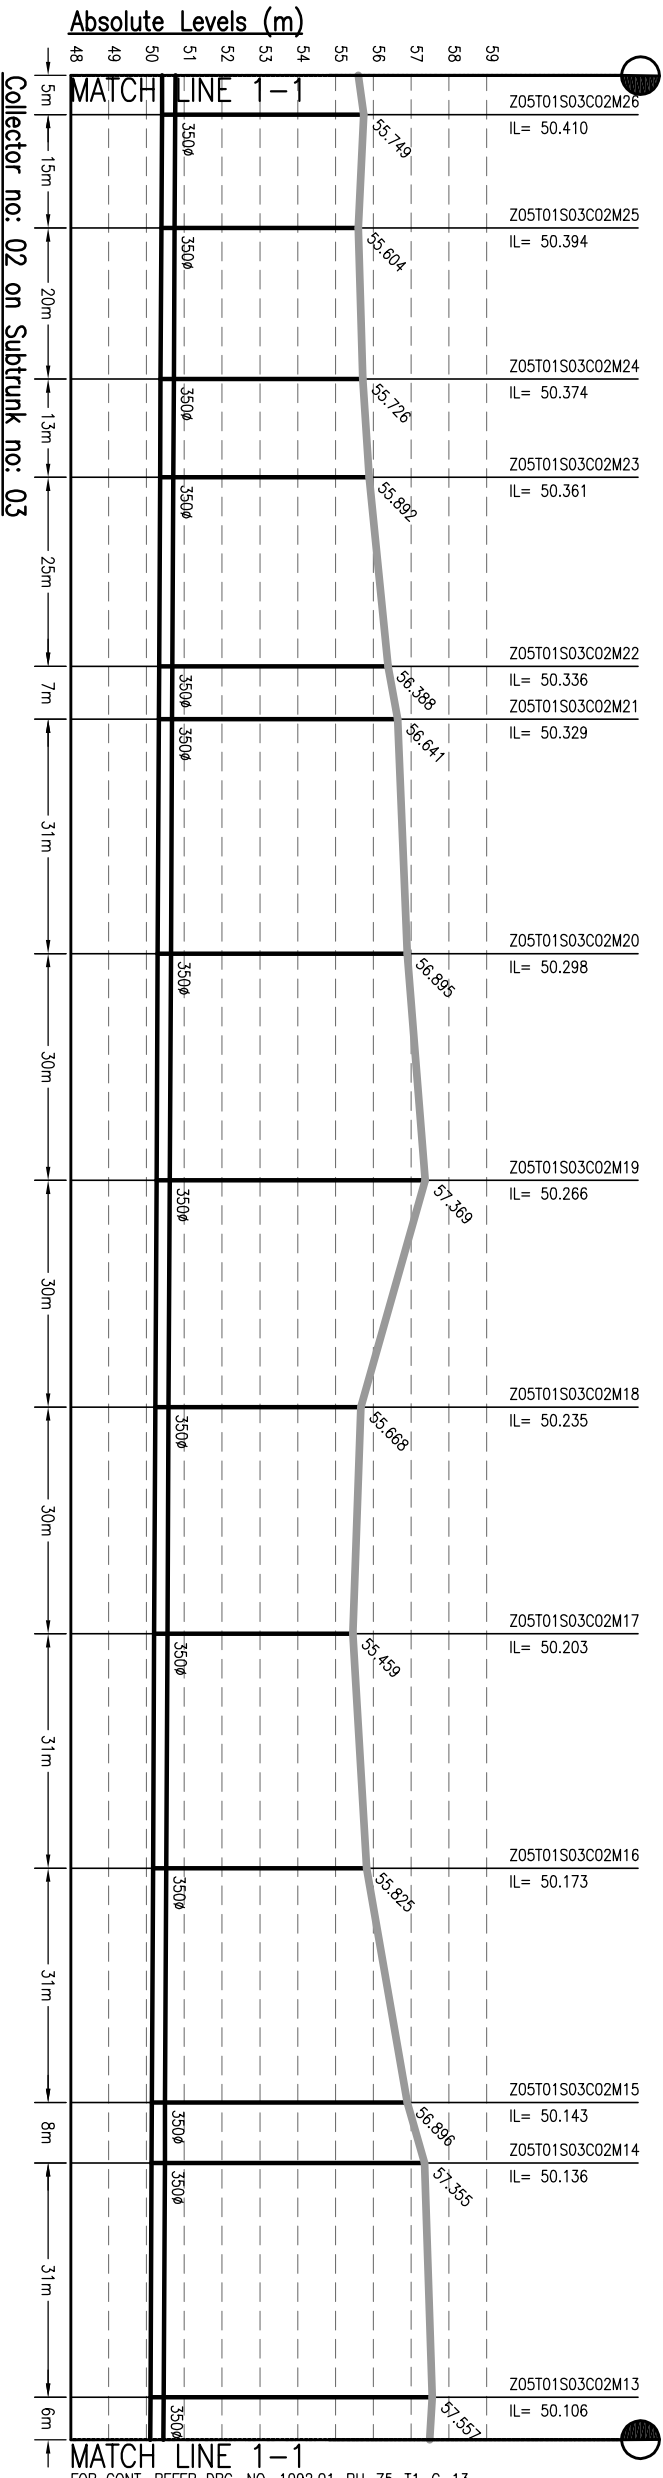

**NOTES:-**

- THIS DRAWING IS TO BE READ IN CONJUNCTION WITH ALL OTHER RELEVANT DRAWINGS. ANY DISCREPANCIES, ERRORS OR OMISSIONS TO BE BROUGHT TO THE ATTENTION OF CONSULTANTS
- ALL DIMENSIONS TO BE CHECKED BEFORE COMMENCEMENT OF WORK ON SITE
- UNDER NO CIRCUMSTANCES SHOULD DIMENSIONS BE SCALED FROM THIS DRAWING.
- REFER DRAWING NO. TO 491 & 1092.01-PH-S-01 TO 491 FOR LOCATION OF MANHOLE AND OTHER DETAILS.

Drawing Base Reference:-  
**PWC WORK ORDER 3489, DATED 15 DECEMBER 2009.**

REV	DATE	NAME	DESCRIPTION	CHKD
00	MAY'13	AH	DRAFT DPR SUBMISSION	RP

**AMENDMENTS**

NOTICE:- THIS DRAWING IS PROPERTY OF MEINHARDT (SINGAPORE) PTE. LTD. AND IS NOT TO BE REPRODUCED OR TRANSMITTED IN ANY FORM OR BY ANY MEANS, ELECTRONIC OR MECHANICAL, WITHOUT THE WRITTEN PERMISSION OF MEINHARDT (SINGAPORE) PTE. LTD. PART OR WHOLE IS NOT PERMITTED.

CLIENT:-

**BIHAR URBAN INFRASTRUCTURE DEVELOPMENT CORPORATION**

303, Mahatma Tower, Sector-16, Gurgaon, Haryana, India  
 Phone: +91 122 2516165, Fax: +91 122 2515745  
 Website: [www.biharinfrastructure.com](http://www.biharinfrastructure.com)

PROJECT:-  
**PREPARATION OF DETAILED PROJECT REPORTS (DPRS) & BID DOCUMENTS;  
 TENDERING FOR EXECUTION;  
 CONSTRUCTION SUPERVISION & QUALITY CONTROL OF SEWERAGE & DRAINAGE PROJECTS OF PATNA UNDER JNUURM**

CONSULTANT:-  
**MEINHARDT (SINGAPORE) PTE. LTD.**  
 A-8, Sector-16, Noida-201301, India  
 Ph.: +91 120 2516165, Fax No.: +91 120 2515745  
 www.meinhardtgroup.com, Email: [info@meinhardtindia.com](mailto:info@meinhardtindia.com)





DRAWING TITLE  
**SEWERAGE L-SECTION OF COLLECTOR ZONE-5, TRUNK-1 (SPS-A)**  
 (PART - 12 OF 13)

PURPOSE OF ISSUE  
 DRAFT DETAILED PROJECT REPORT

BY	DATE OF FIRST ISSUE
AH	MAY 2013
JR	MAY 2013
RP	MAY 2013
CR	MAY 2013

SCALE: H-1000, V-200  
 SHEET SIZE: A3

JOB NO.	DISCIPLINE	DRAWING NO.	REVISION
1092.01	PH	Z5-T1-C-12	00

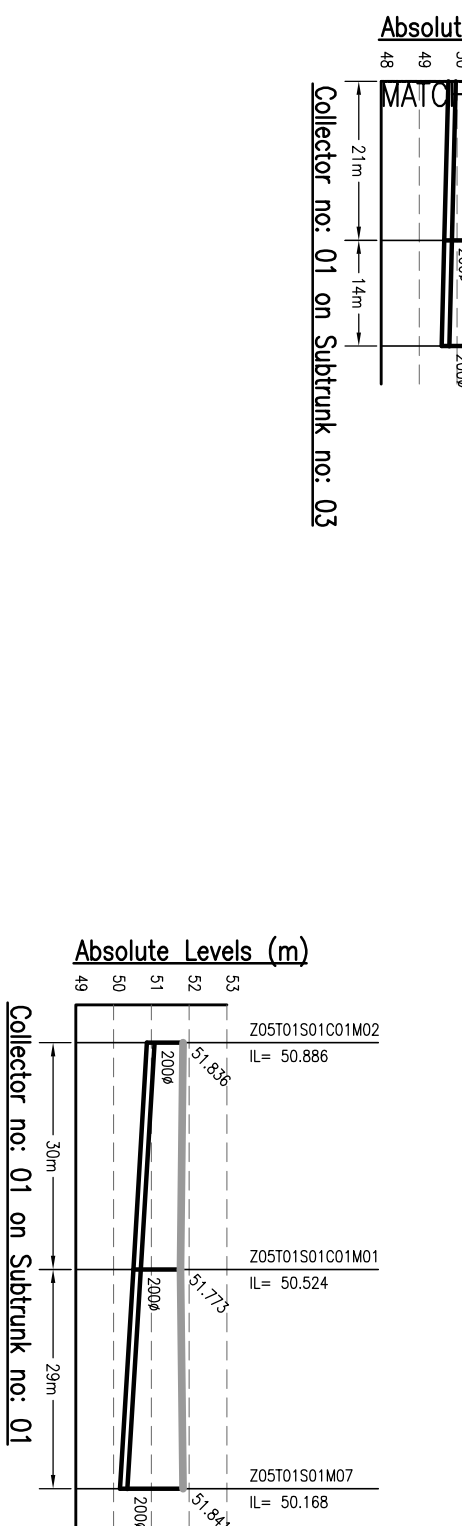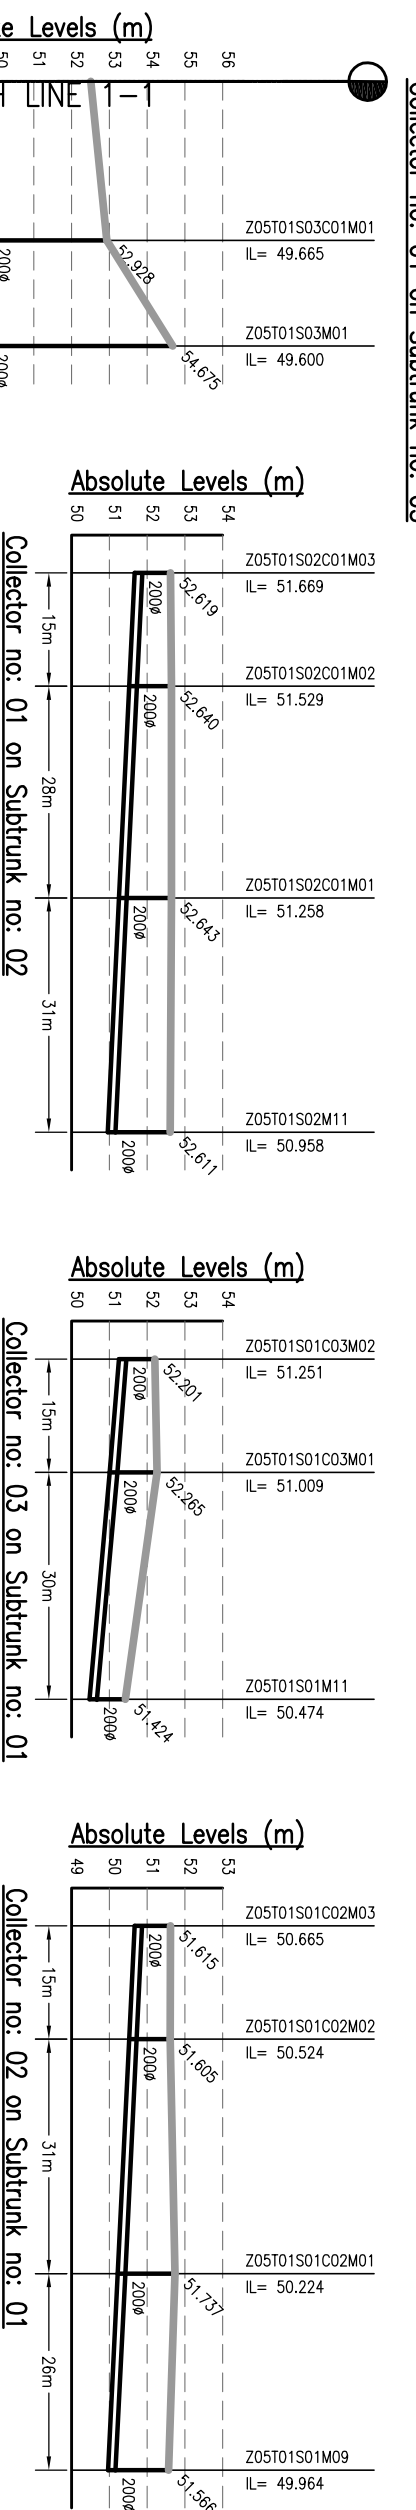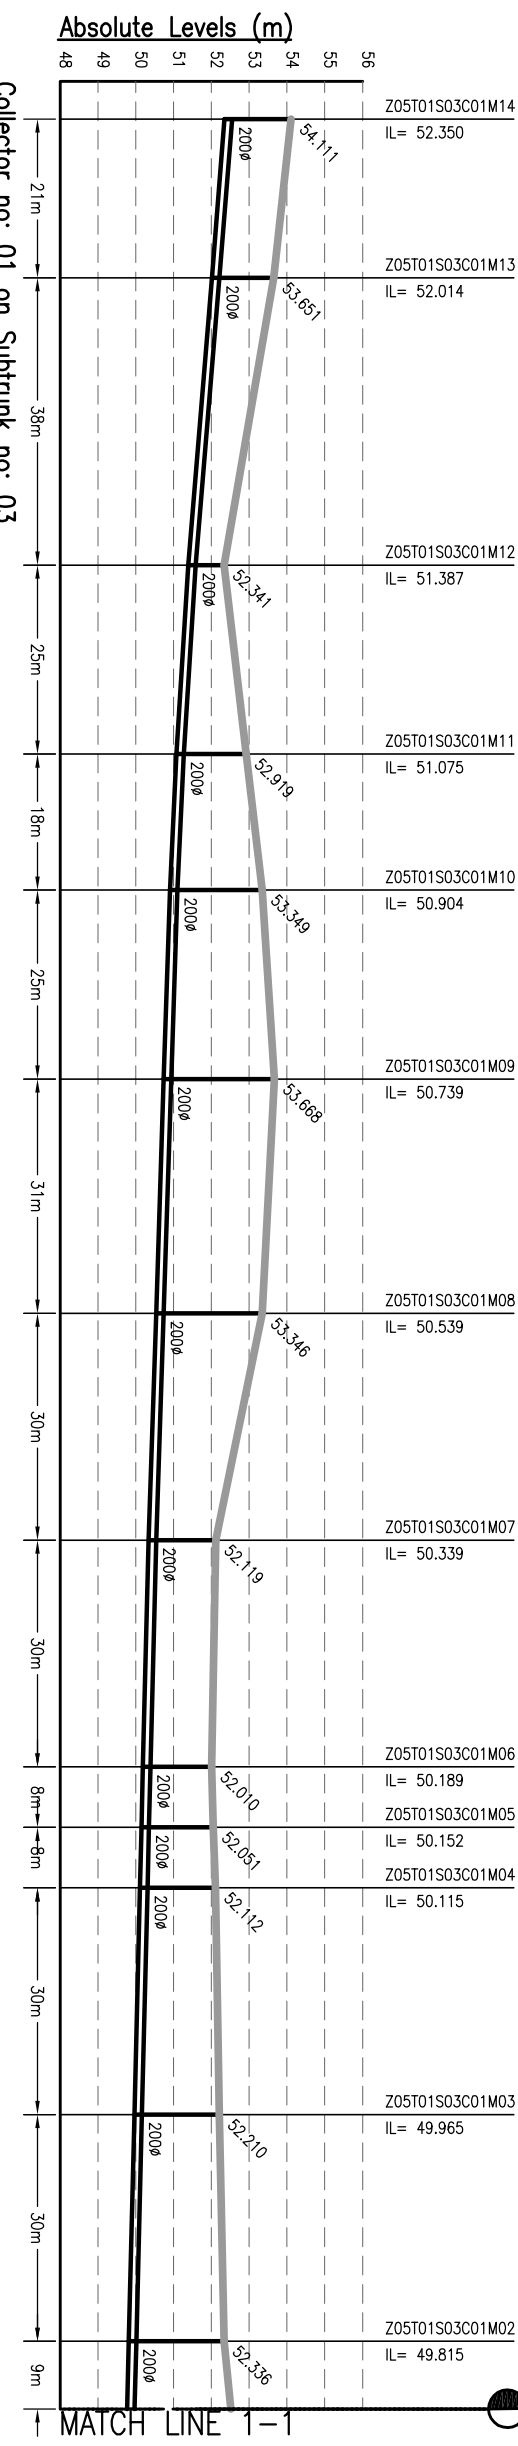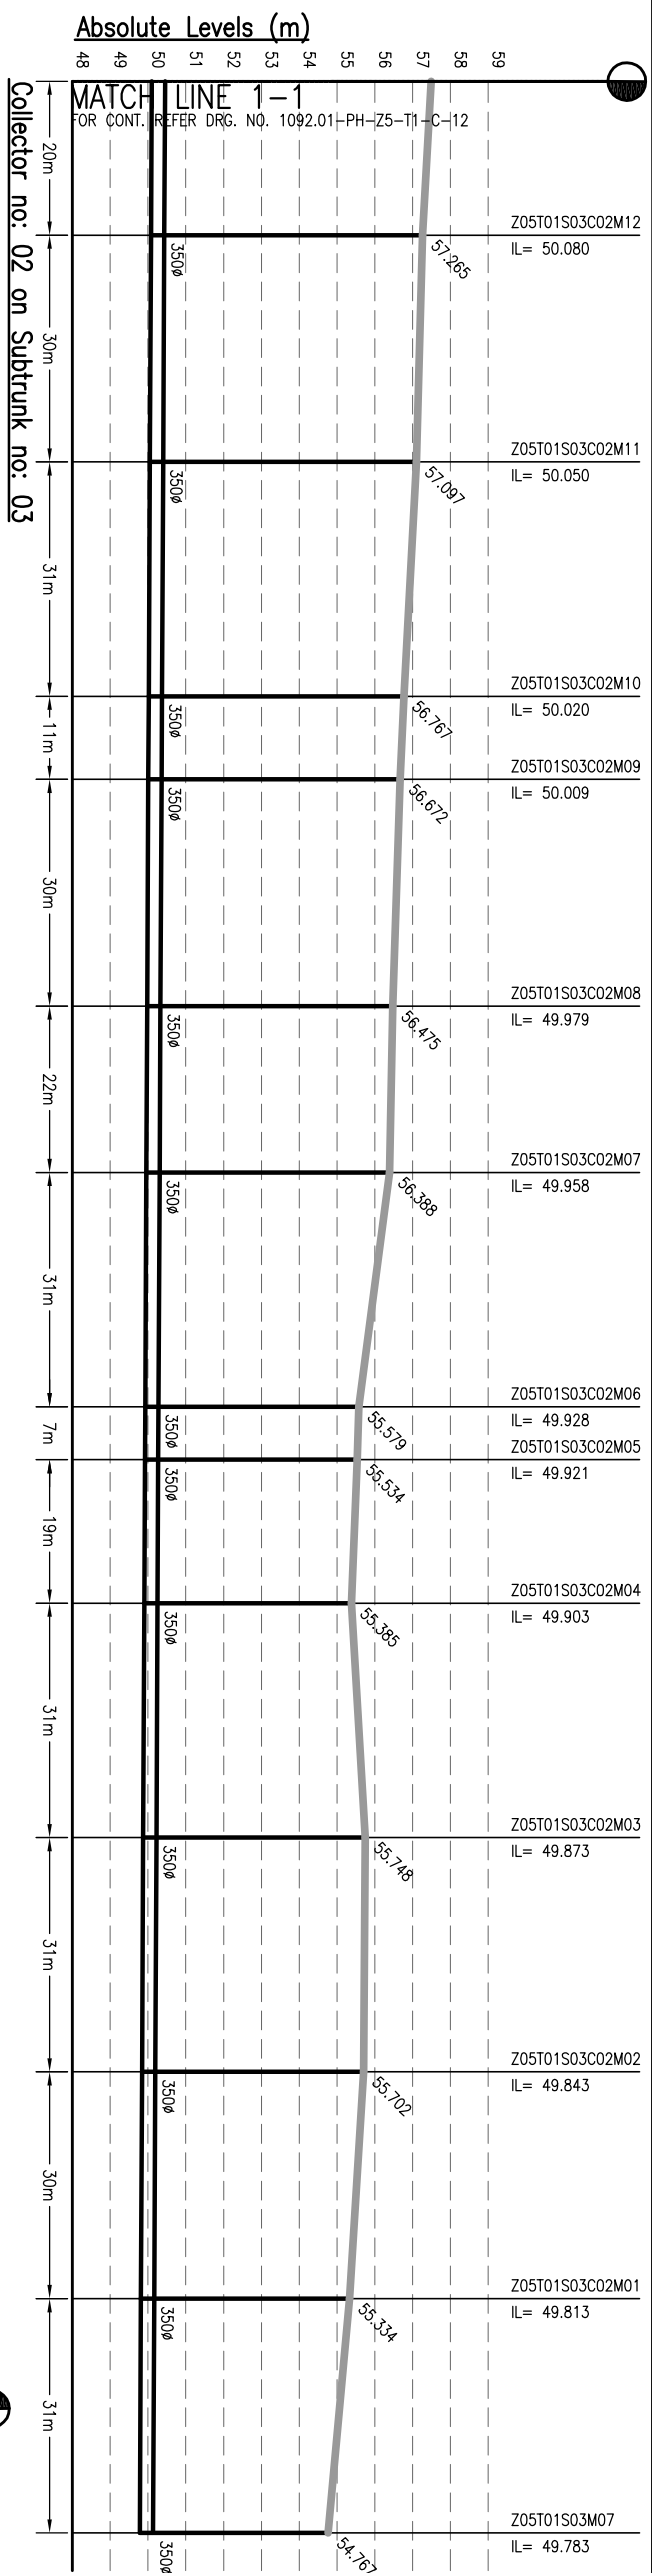

**NOTES:-**

1. THIS DRAWING IS TO BE READ IN CONJUNCTION WITH ALL OTHER RELEVANT DRAWINGS. ANY DISCREPANCIES, ERRORS OR OMISSIONS TO BE BROUGHT TO THE ATTENTION OF CONSULTANTS
2. ALL DIMENSIONS TO BE CHECKED BEFORE COMMENCEMENT OF WORK ON SITE
3. UNDER NO CIRCUMSTANCES SHOULD DIMENSIONS BE SCALED FROM THIS DRAWING.
4. REFER DRAWING NO. TO 491 & 1092.01-PH-S-01 TO 491 FOR LOCATION OF MANHOLE AND OTHER DETAILS.

Drawing Base Reference:-  
**PWC WORK ORDER 3489, DATED 15 DECEMBER 2009.**

REV	DATE	NAME	DESCRIPTION	CHKD
00	MAY'13	AH	DRAFT DPR SUBMISSION	RP

**AMENDMENTS**

**NOTICES:-**  
THIS DRAWING IS PROPERTY OF MEINHARDT (SINGAPORE) PTE. LTD. AND IS NOT TO BE REPRODUCED OR TRANSMITTED IN ANY FORM OR BY ANY MEANS, ELECTRONIC OR MECHANICAL, WITHOUT THE WRITTEN PERMISSION OF MEINHARDT (SINGAPORE) PTE. LTD. PART OR WHOLE IS NOT PERMITTED.

**CLIENT:-**

BIHAR  
URBAN INFRASTRUCTURE  
DEVELOPMENT CORPORATION

**MEINHARDT**  
CONSULTANT:-

MEINHARDT (SINGAPORE) PTE. LTD.  
A-8, Sector-16, Noida-201301, India  
P.h.: +91 120 2516165, Fax No.: +91 120 2515745  
www.meinhardtgroup.com, Email:-info@meinhardtindia.com

**PROJECT:-**  
PREPARATION OF DETAILED PROJECT REPORTS (DPRS) & BID DOCUMENTS;  
TENDERING FOR EXECUTION;  
CONSTRUCTION SUPERVISION & QUALITY CONTROL OF SEWERAGE & DRAINAGE PROJECTS OF PATNA UNDER JNNURM














**DRAWING TITLE**  
SEWERAGE  
L-SECTION OF COLLECTOR  
ZONE-5, TRUNK-1 (SPS-A)  
(PART - 13 OF 13)

DISCIPLINE	REVISION
PHI	Z5-11-C-13
00	

SCALE: H-1000, V-200  
SHEET SIZE: A3  
DATE OF FIRST ISSUE: MAY 2013  
DATE OF THIS ISSUE: MAY 2013

DESIGNED: JR MAY 2013  
CHECKED: RP MAY 2013  
APPROVED: CRR MAY 2013

JOB NO. 1092.01

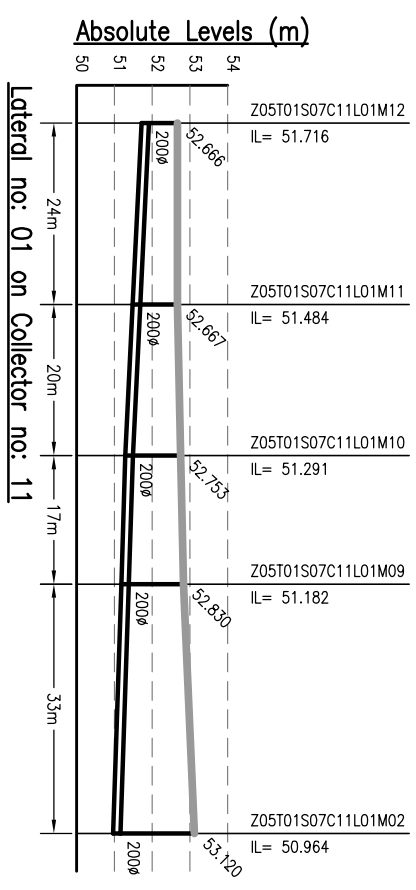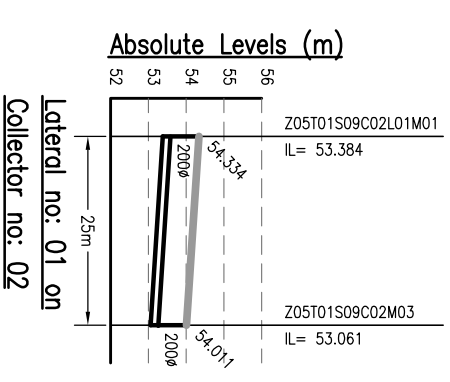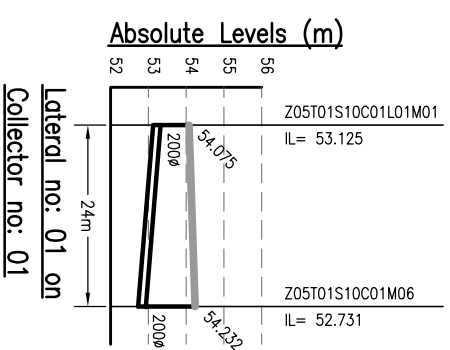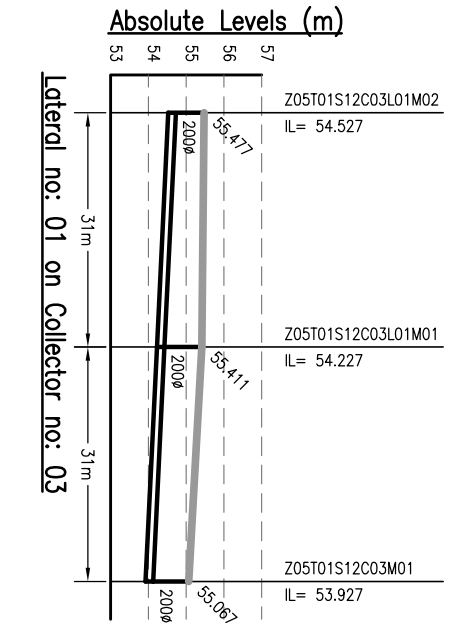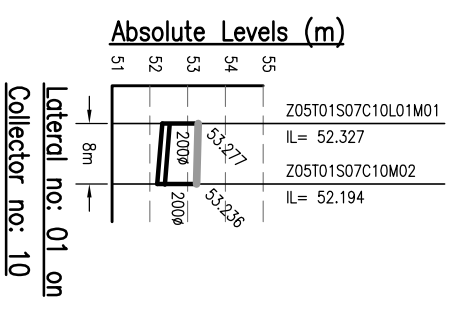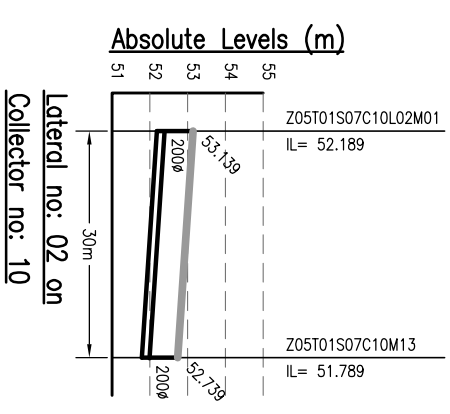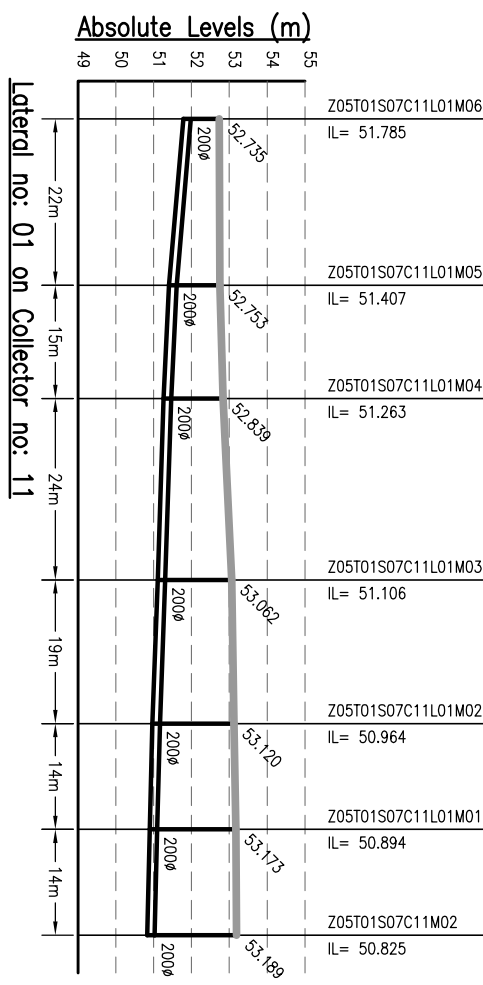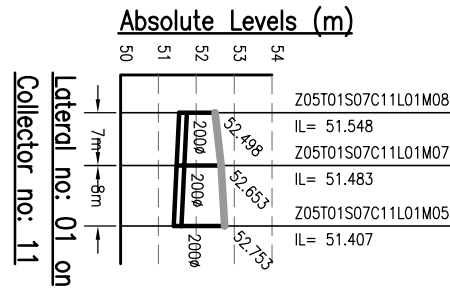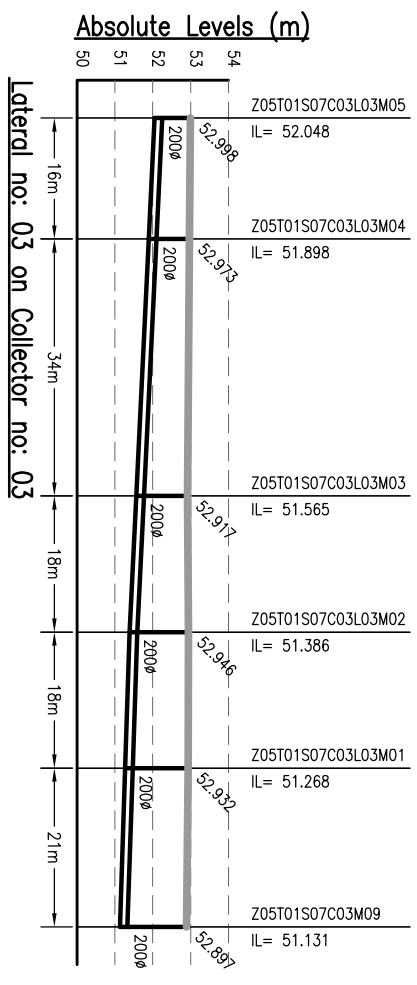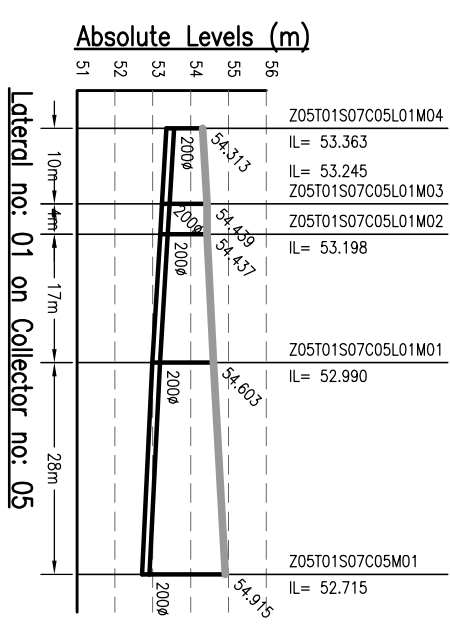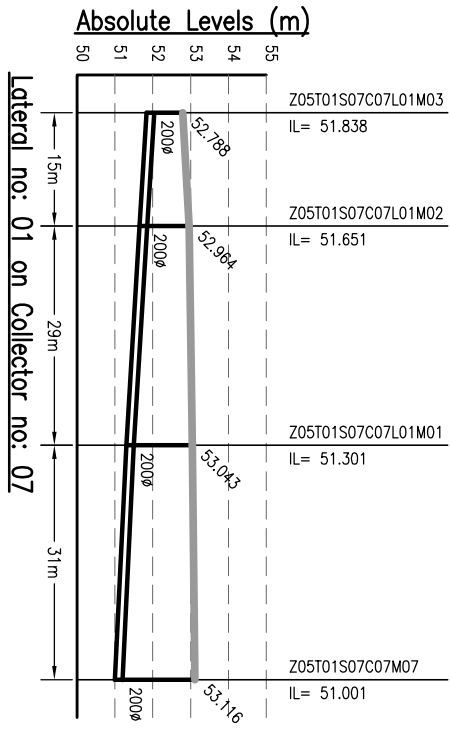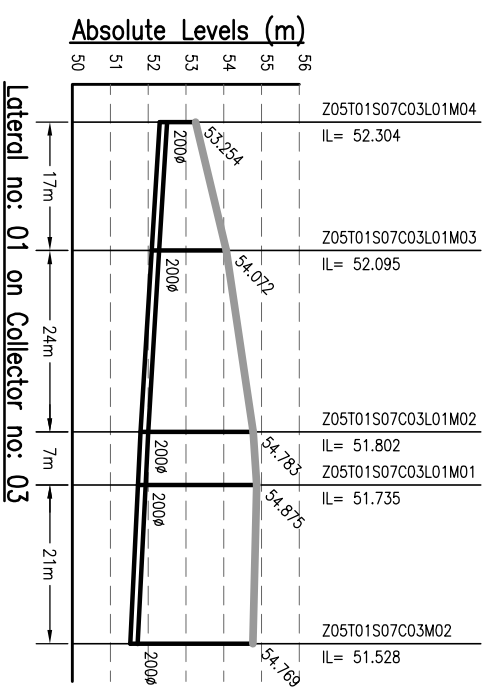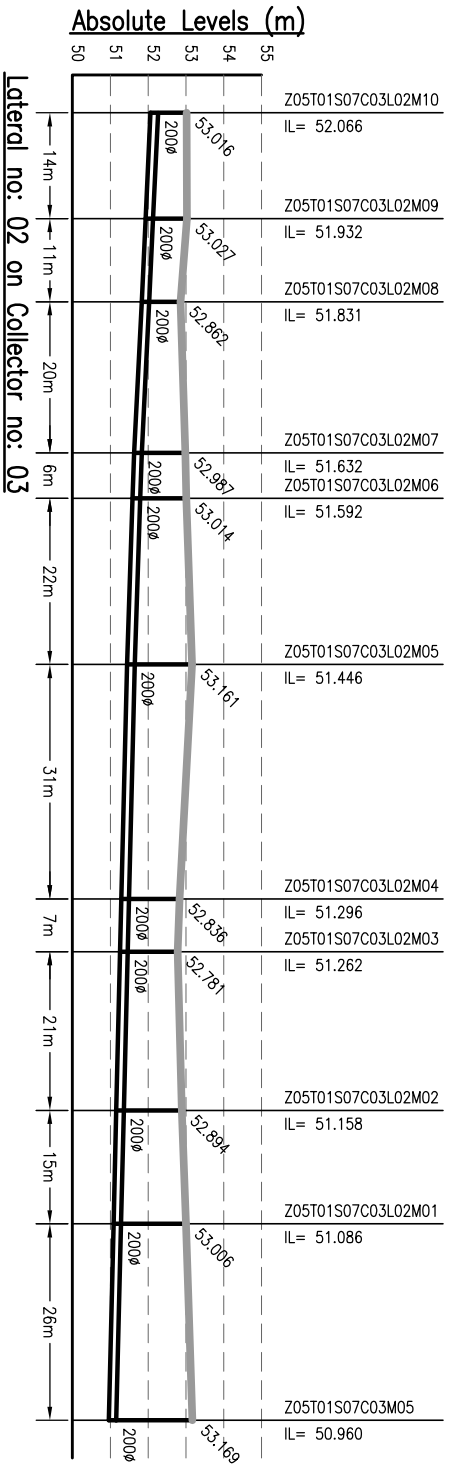

- NOTES:-**
1. THIS DRAWING IS TO BE READ IN CONJUNCTION WITH ALL OTHER RELEVANT DRAWINGS. ANY DISCREPANCIES, ERRORS OR OMISSIONS TO BE BROUGHT TO THE ATTENTION OF CONSULTANTS
  2. ALL DIMENSIONS TO BE CHECKED BEFORE COMMENCEMENT OF WORK ON SITE
  3. UNDER NO CIRCUMSTANCES SHOULD DIMENSIONS BE SCALED FROM THIS DRAWING.
  4. REFER DRAWING NO. TO 491 & 1092/01-PH-S-01 TO 491 FOR LOCATION OF MANHOLE AND OTHER DETAILS.

**MEINHARDT**  
URBAN INFRASTRUCTURE DEVELOPMENT CORPORATION  
BIHAR

303, Mahatma Tower, 1st Floor, Sector-16, Noida-201301, India  
Ph.: +91 120 2516165, Fax No.: +91 120 2515745  
www.meinhardtgroup.com, Email: info@meinhardtindia.com

**PROJECT:-**  
PREPARATION OF DETAILED PROJECT REPORTS (IDPRs) & BID DOCUMENTS:  
TENDERING FOR EXECUTION:  
CONSTRUCTION SUPERVISION & QUALITY CONTROL OF SEWERAGE & DRAINAGE PROJECTS OF PATNA UNDER JNNURM

**DRAWING TITLE:-**  
SEWERAGE  
L-SECTION OF LATERAL  
ZONE-5, TRUNK-1 (SPS-A)

**SCALE:-** H-1000, V-200

DESIGNED	JR	MAY 2013
CHECKED	RP	MAY 2013
APPROVED	CRR	MAY 2013

**REVISION**

JOB NO.	1092.01
DISCIPLINE	PH
DRAWING NO.	Z5-T1-L-01
REVISION	00













**NOTES:-**  
THIS DRAWING IS PROPERTY OF MEINHARDT (SINGAPORE) PTE. LTD. IT IS TO BE USED ONLY FOR THE PROJECT AND NOT TO BE REPRODUCED OR COPIED IN ANY FORM OR BY ANY MEANS WITHOUT THE WRITTEN PERMISSION OF MEINHARDT (SINGAPORE) PTE. LTD. PART OR WHOLE IS NOT PERMITTED.

**CLIENT:-**

Drawing Base Reference:-  
**PHC WORK ORDER 3489, DATED 15 DECEMBER 2009.**

REV	DATE	NAME	DESCRIPTION	CHKD
00	MAY'13	SNS	DRAFT DPR SUBMISSION	RP

**AMENDMENTS**

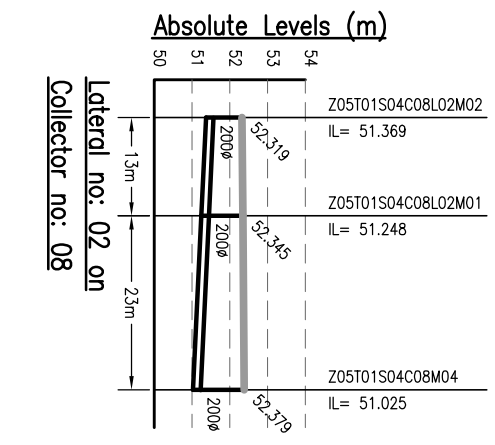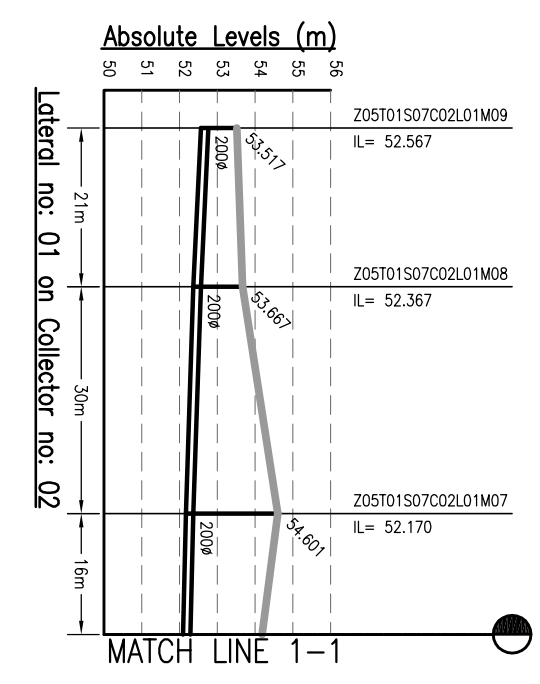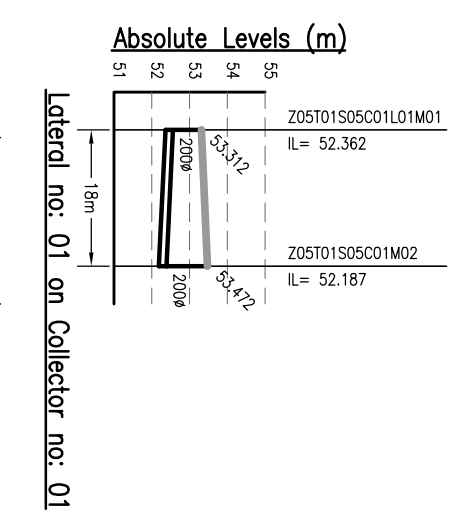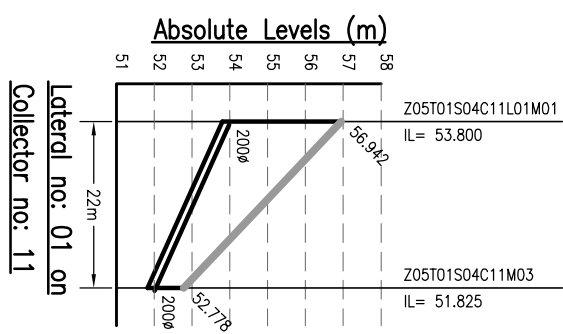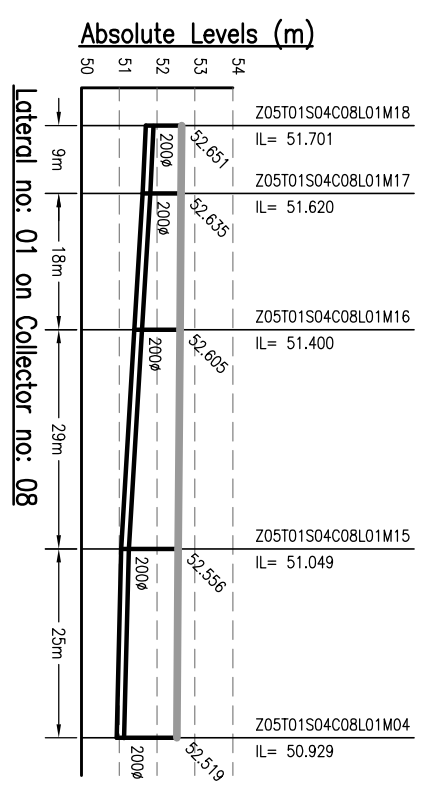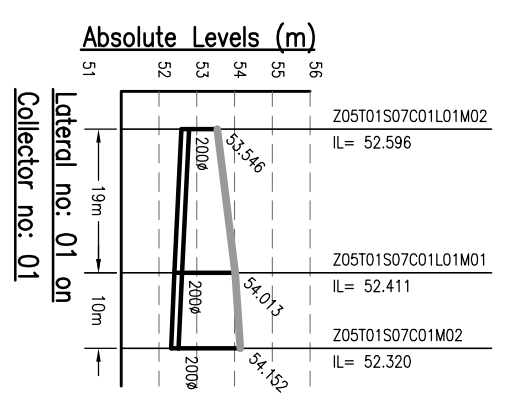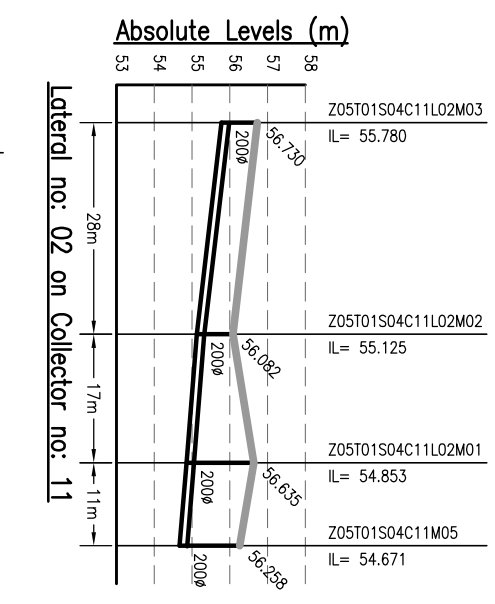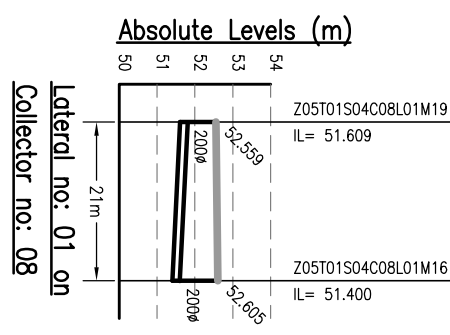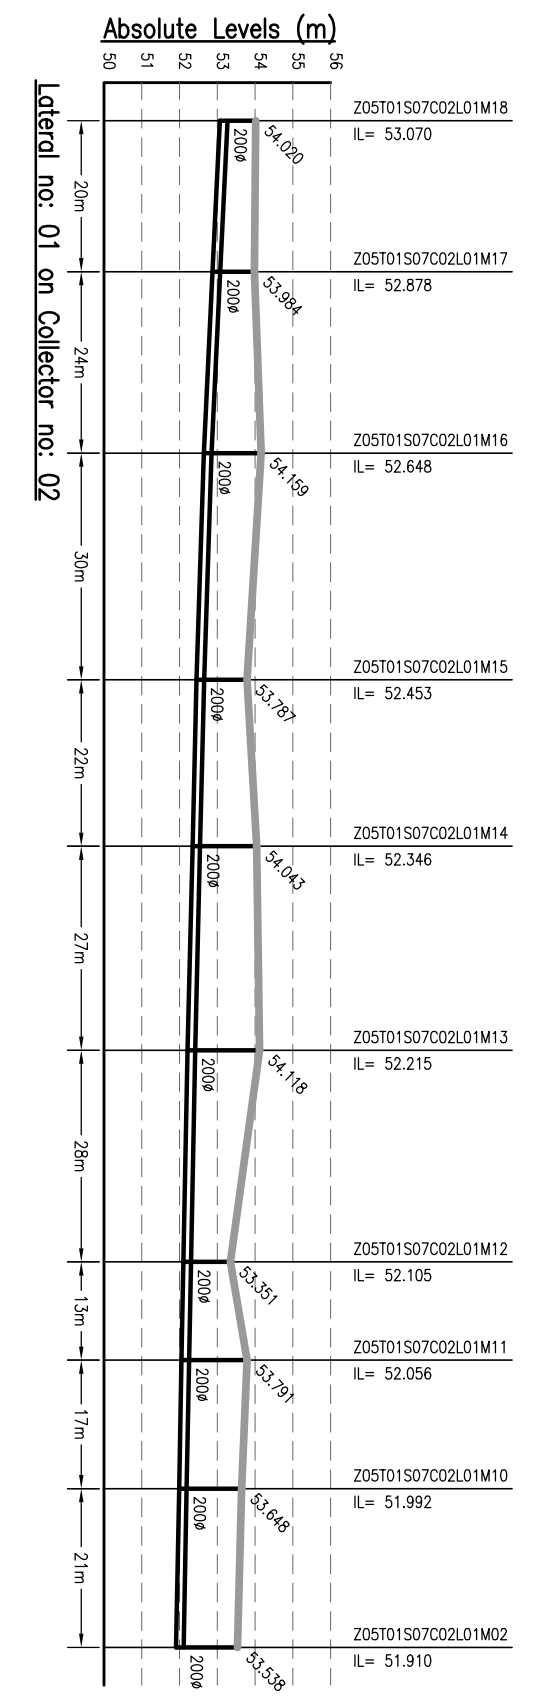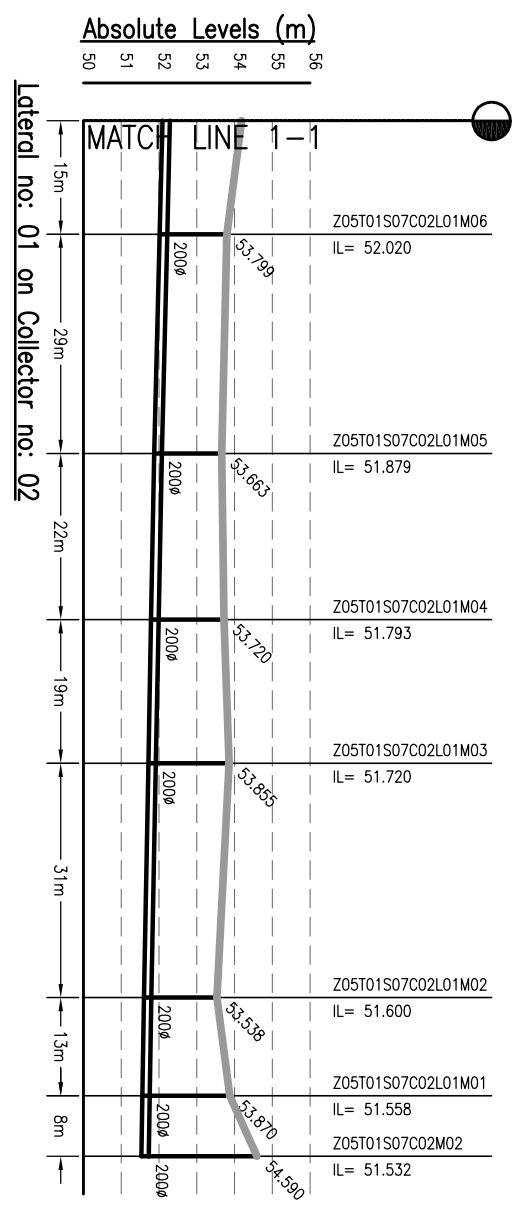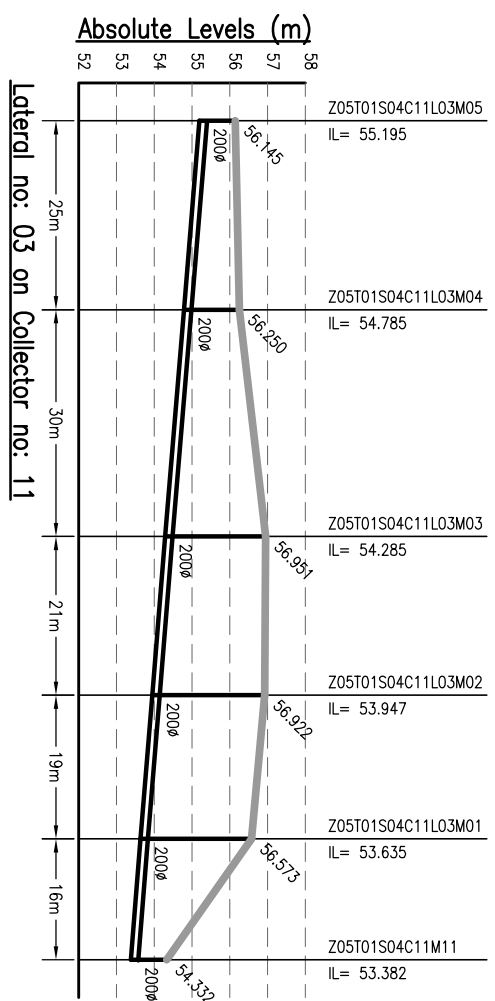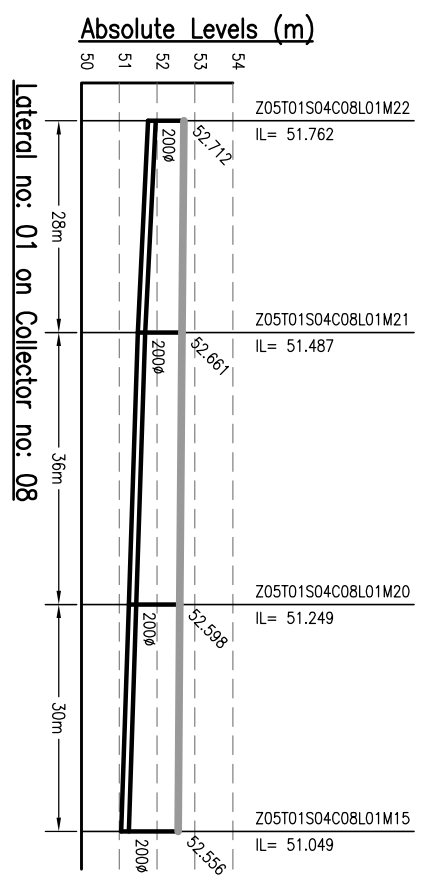

DATE PLOTTED: 15/12/2009 11:58:00 AM

- NOTES:-**
1. THIS DRAWING IS TO BE READ IN CONJUNCTION WITH ALL OTHER RELEVANT DRAWINGS. ANY DISCREPANCIES, ERRORS OR OMISSIONS TO BE BROUGHT TO THE ATTENTION OF CONSULTANTS
  2. ALL DIMENSIONS TO BE CHECKED BEFORE COMMENCEMENT OF WORK ON SITE
  3. UNDER NO CIRCUMSTANCES SHOULD DIMENSIONS BE SCALED FROM THIS DRAWING.
  4. REFER DRAWING NO. TO 491 & 1092/01-PH-S-01 TO 491 & FOR LOCATION OF MANHOLE AND OTHER DETAILS.

Drawing Base Reference:-  
**PWC WORK ORDER 3489, DATED 15 DECEMBER 2009.**

REV	DATE	NAME	DESCRIPTION	CHKD
00	MAY'13	SNS	DRAFT DPR SUBMISSION	RP

**AMENDMENTS**

**NOTICE:-**  
 THIS DRAWING IS PROPERTY OF MEINHARDT (SINGAPORE) PTE. LTD. AND IS NOT TO BE REPRODUCED OR TRANSMITTED IN ANY FORM OR BY ANY MEANS, ELECTRONIC OR MECHANICAL, WITHOUT THE WRITTEN PERMISSION OF MEINHARDT (SINGAPORE) PTE. LTD. PART OR WHOLE IS NOT PERMITTED.

303 Marina Tower,  
 303 Marina Road,  
 Singapore 030101  
 Phone: +65 67201011 Fax: +65 67201033  
 Website: [www.meinhardt.com](http://www.meinhardt.com)

**URBAN INFRASTRUCTURE DEVELOPMENT CORPORATION**  
 BIHAR

**PREPARATION OF DETAILED PROJECT REPORTS (DPRs) & BID DOCUMENTS;**  
**TENDERING FOR EXECUTION;**  
**CONSTRUCTION SUPERVISION & QUALITY CONTROL OF SEWERAGE & DRAINAGE PROJECTS OF PATNA UNDER JNNURM**

**CONSULTANT:-**  
**MEINHARDT**  
 MEINHARDT (SINGAPORE) PTE. LTD.  
 A-8, Sector-16, Noida-201301, India  
 P.O.:- +91 120 2516165 Fax No.:- +91 120 2515745  
[www.meinhardtagroup.com](http://www.meinhardtagroup.com), Email:- [info@meinhardtagroup.com](mailto:info@meinhardtagroup.com)

**DRAWING TITLE**  
**SEWERAGE**  
**L-SECTION OF LATERAL**  
**ZONE-5, TRUNK-1 (SPS-A)**  
 (PART - 2 OF 8)
















**PURPOSE OF ISSUE**  
 DRAFT DETAILED PROJECT REPORT

**SCALE** : H-1000, V-200

**SHEET SIZE** : A3

**DATE OF FIRST ISSUE**  
 MAY 2013








JOB NO.	DISCIPLINE	DRAWING NO.	REVISION
1092.01	PH	Z5-T1-L-02	00

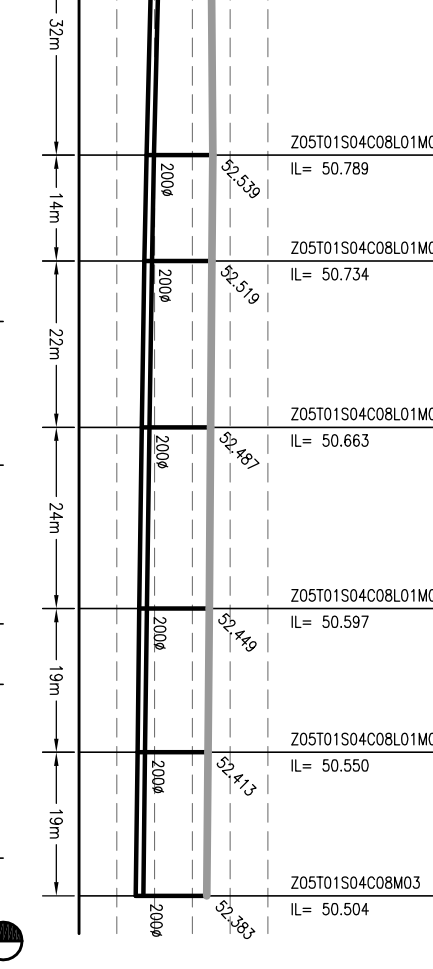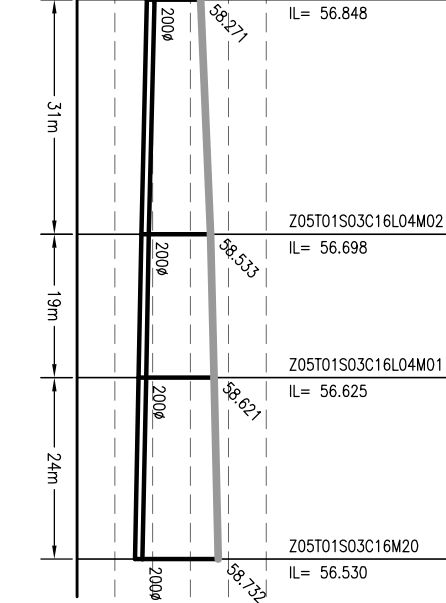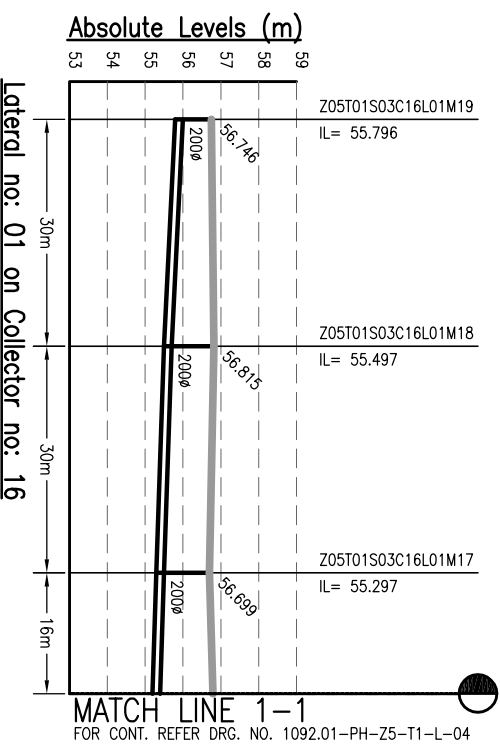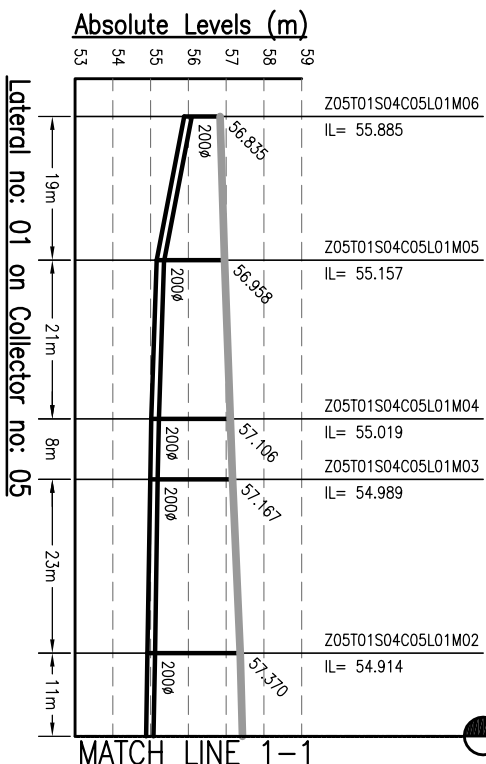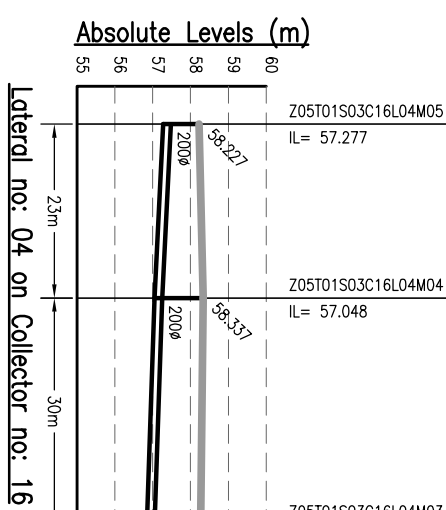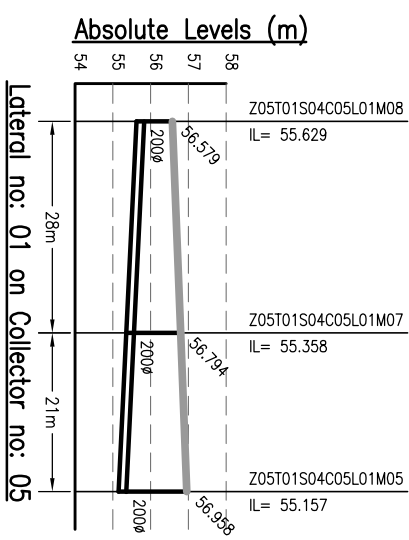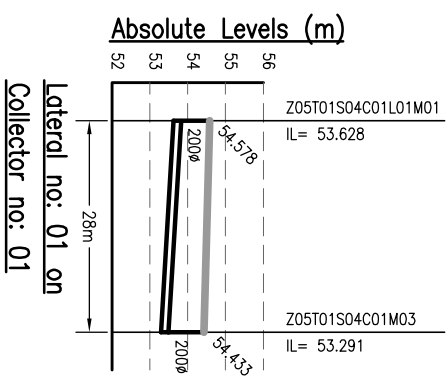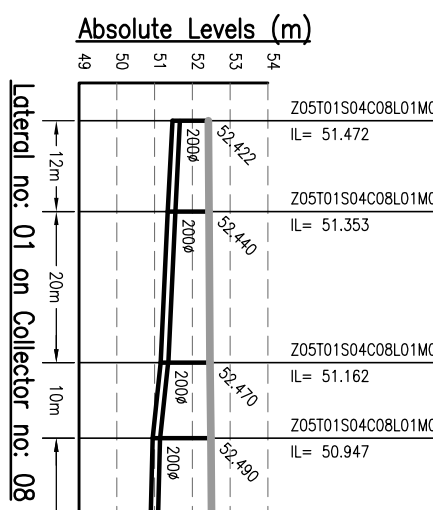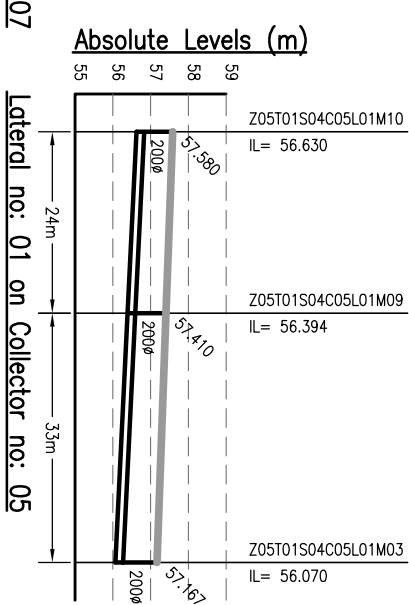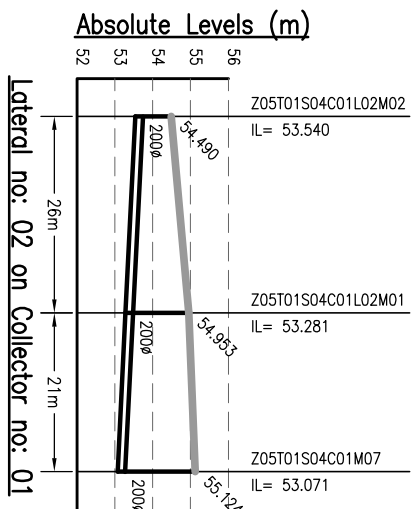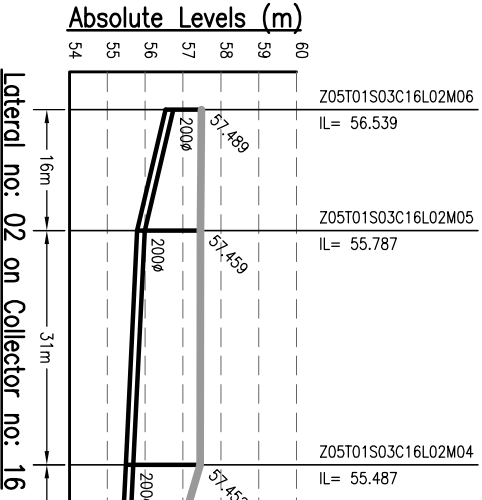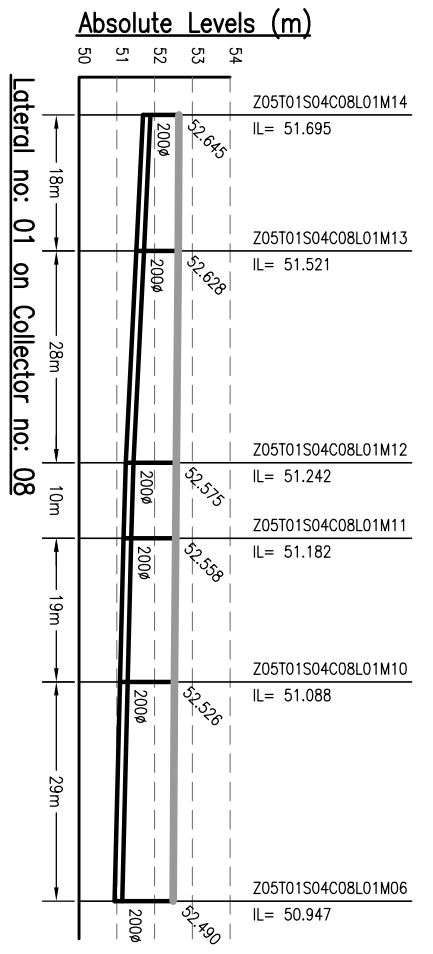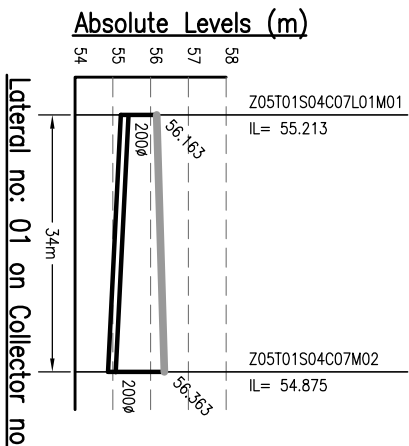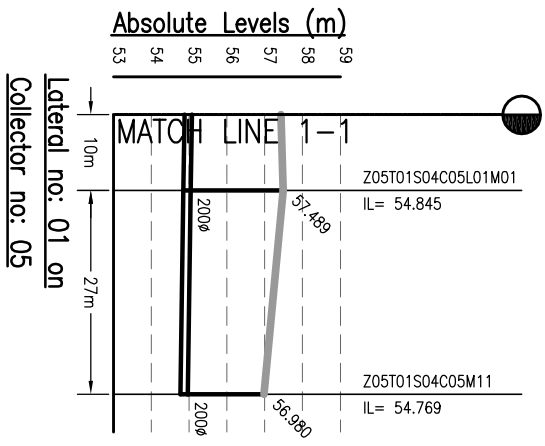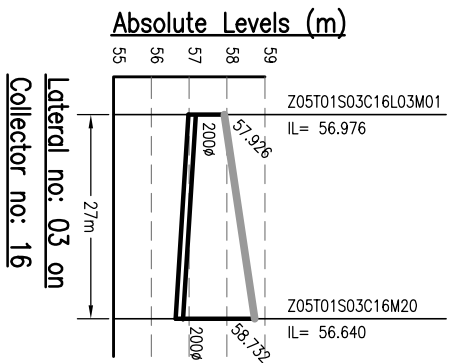

DATE PLOTTED: 15/12/2013 10:00:00 AM

MATCH LINE 1-1  
FOR CONT. REFER DRG. NO. 1092.01-PH-Z5-T1-L-04

<p><b>NOTES:-</b></p> <ol style="list-style-type: none"> <li>THIS DRAWING IS TO BE READ IN CONJUNCTION WITH ALL OTHER RELEVANT DRAWINGS. ANY DISCREPANCIES, ERRORS OR OMISSIONS TO BE BROUGHT TO THE ATTENTION OF CONSULTANTS</li> <li>ALL DIMENSIONS TO BE CHECKED BEFORE COMMENCEMENT OF WORK ON SITE</li> <li>UNDER NO CIRCUMSTANCES SHOULD DIMENSIONS BE SCALED FROM THIS DRAWING.</li> <li>REFER DRAWING NO. TO 491 &amp; 1092.01-PH-S-01 TO 491 &amp; FOR LOCATION OF MANHOLE AND OTHER DETAILS.</li> </ol>											
<p>Drawing Base Reference:- <b>PHC WORK ORDER 3489, DATED 15 DECEMBER 2009.</b></p>											
<p><b>AMENDMENTS</b></p> <table border="1"> <thead> <tr> <th>REV</th> <th>DATE</th> <th>NAME</th> <th>DESCRIPTION</th> <th>CHKD</th> </tr> </thead> <tbody> <tr> <td>00</td> <td>MAY'13</td> <td>SNS</td> <td>DRAFT DPR SUBMISSION</td> <td>RP</td> </tr> </tbody> </table>		REV	DATE	NAME	DESCRIPTION	CHKD	00	MAY'13	SNS	DRAFT DPR SUBMISSION	RP
REV	DATE	NAME	DESCRIPTION	CHKD							
00	MAY'13	SNS	DRAFT DPR SUBMISSION	RP							
<p><b>NOTICES:-</b></p> <p>THIS DRAWING IS PROPERTY OF MEINHARDT (SINGAPORE) PTE. LTD. AND IS NOT TO BE REPRODUCED OR TRANSMITTED IN ANY FORM OR BY ANY MEANS, ELECTRONIC OR MECHANICAL, INCLUDING PHOTOCOPYING, RECORDING, OR BY ANY INFORMATION STORAGE AND RETRIEVAL SYSTEM, WITHOUT THE WRITTEN PERMISSION OF MEINHARDT (SINGAPORE) PTE. LTD. OR WHOLE IS NOT PERMITTED.</p> <p>CLIENT:-</p>											
<p>303 Malacca Tower 100, 101, 102 Raffles Place, Singapore 048623 Phone: +65 6739 0101 Fax: +65 6732 0103 Website: <a href="http://www.meinhardt.com">www.meinhardt.com</a></p> <p><b>BIHAR</b> URBAN INFRASTRUCTURE DEVELOPMENT CORPORATION</p> <p><b>PROJECT:-</b> PREPARATION OF DETAILED PROJECT REPORTS (DPRS) &amp; BID DOCUMENTS; TENDERING FOR EXECUTION; CONSTRUCTION SUPERVISION &amp; QUALITY CONTROL OF SEWERAGE &amp; DRAINAGE PROJECTS OF PATNA UNDER JNNURM</p>											
<p>CONSULTANT:- <b>MEINHARDT</b> MEINHARDT (SINGAPORE) PTE. LTD. A-8, Sector-16, Noida-201301, India P.O.:- +91 201 2516165 Fax No.:- +91 120 2515745 <a href="http://www.meinhardtdr.com">www.meinhardtdr.com</a>, Email:- <a href="mailto:info@meinhardtdr.com">info@meinhardtdr.com</a></p>											
<p>DRAWING TITLE <b>SEWERAGE</b> <b>L-SECTION OF LATERAL</b> <b>ZONE-5, TRUNK-1 (SPS-A)</b> (PART - 3 OF 8)</p>											
<p>PURPOSE OF ISSUE DRAFT DETAILED PROJECT REPORT</p> <p>SCALE :- H-1000, V-200</p> <p>SHEET SIZE :- A3</p> <p>DATE OF FIRST ISSUE</p>											
<p>DRAWN BY SKS DESIGNED BY JR CHECKED BY RP APPROVED BY CRR JOB NO. 1092.01 DISCIPLINE PH DRAWING NO. Z5-T1-L-03 REVISION NO. 00</p>											

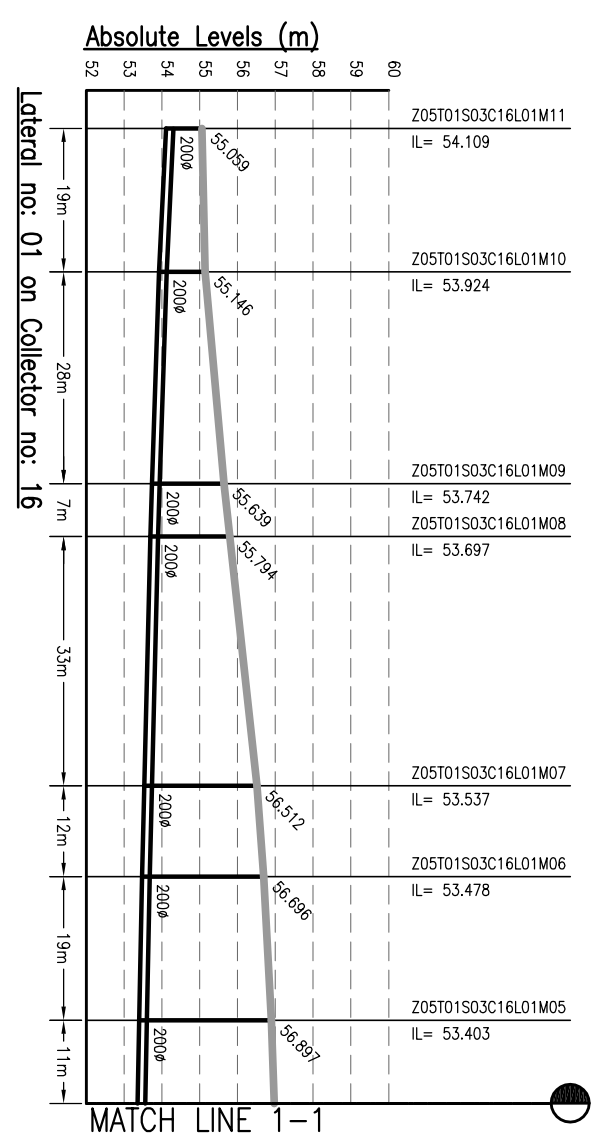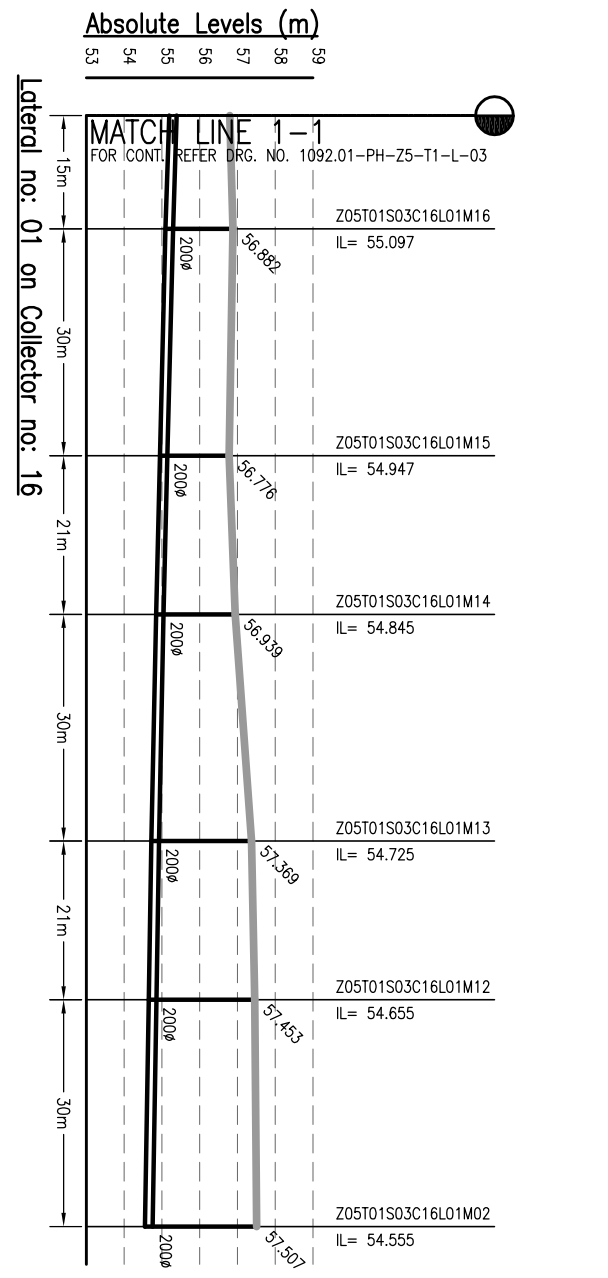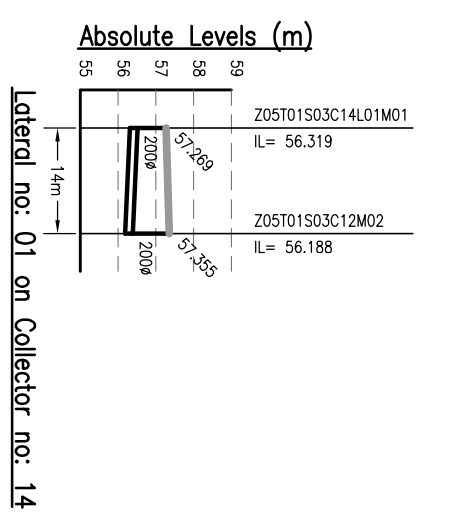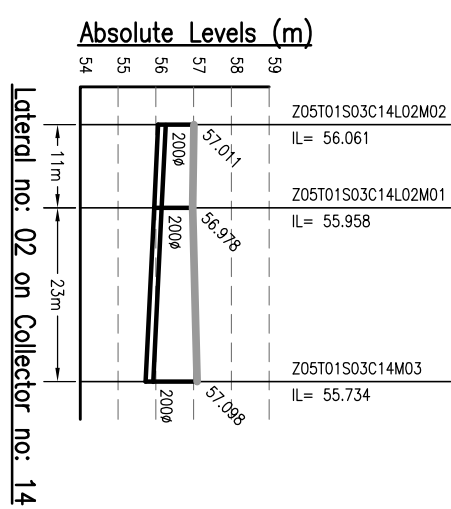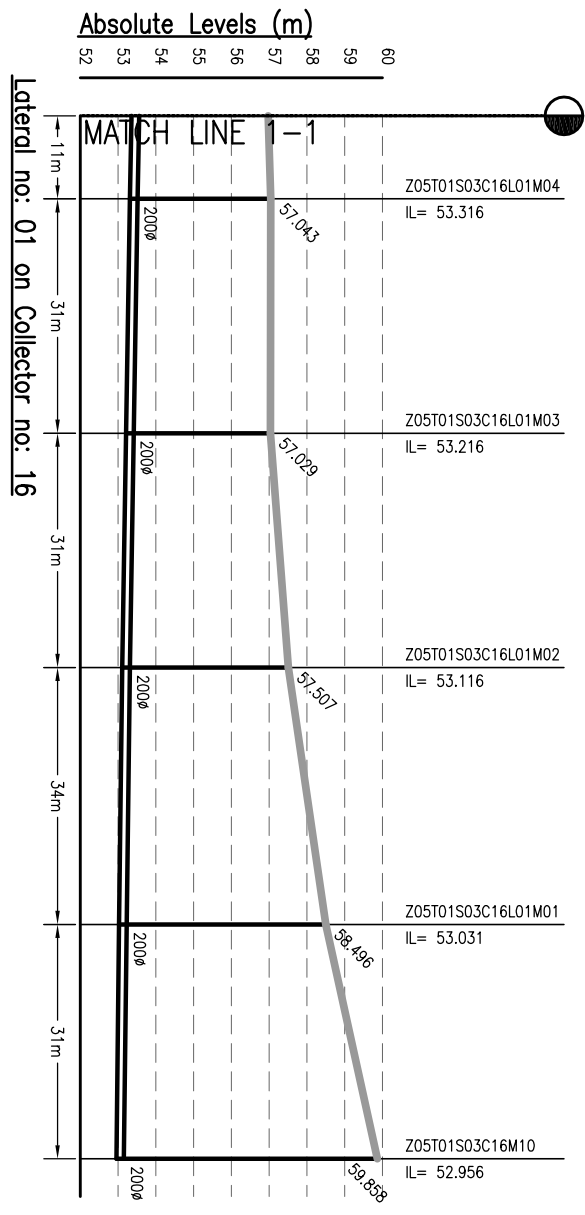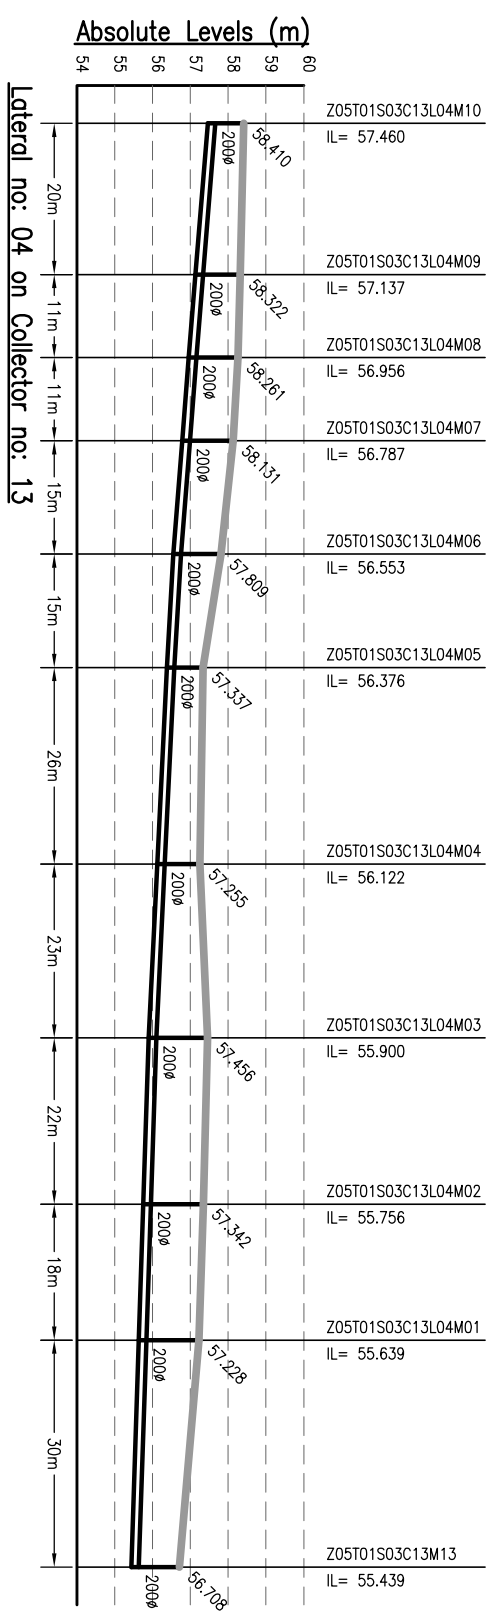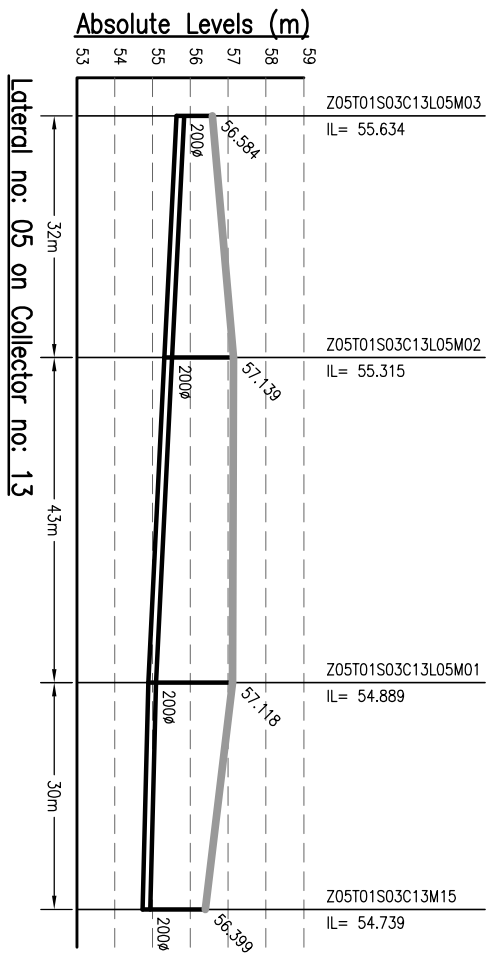

- NOTES:-**
1. THIS DRAWING IS TO BE READ IN CONJUNCTION WITH ALL OTHER RELEVANT DRAWINGS. ANY DISCREPANCIES, ERRORS OR OMISSIONS TO BE BROUGHT TO THE ATTENTION OF CONSULTANTS
  2. ALL DIMENSIONS TO BE CHECKED BEFORE COMMENCEMENT OF WORK ON SITE
  3. UNDER NO CIRCUMSTANCES SHOULD DIMENSIONS BE SCALED FROM THIS DRAWING.
  4. REFER DRAWING NO. TO 491 & 1092.01-PH-S-01 TO 491 FOR LOCATION OF MANHOLE AND OTHER DETAILS.

Drawing Base Reference:-  
**PMC WORK ORDER 3489, DATED 15 DECEMBER 2009.**

REV	DATE	NAME	DESCRIPTION	CHKD
00	MAY'13	SKS	DRAFT DPR SUBMISSION	RP

**NOTICES:-**  
 THIS DRAWING IS PROPERTY OF MEINHARDT (SINGAPORE) PTE. LTD. AND IS NOT TO BE REPRODUCED OR TRANSMITTED IN ANY FORM OR BY ANY MEANS, ELECTRONIC OR MECHANICAL, INCLUDING PHOTOCOPYING, RECORDING, OR BY ANY INFORMATION STORAGE AND RETRIEVAL SYSTEM, WITHOUT THE WRITTEN PERMISSION OF MEINHARDT (SINGAPORE) PTE. LTD.  
 CLIENT:-



**BIHAR**  
 URBAN INFRASTRUCTURE DEVELOPMENT CORPORATION

**PREPARATION OF DETAILED PROJECT REPORTS (DPRs) & BID DOCUMENTS;**  
**TENDERING FOR EXECUTION;**  
**CONSTRUCTION SUPERVISION & QUALITY CONTROL OF SEWERAGE & DRAINAGE PROJECTS OF PATNA UNDER JNNURM**














**CONSULTANT:-**  
**MEINHARDT**  
 MEINHARDT (SINGAPORE) PTE. LTD.  
 A-8, Sector-16, Noida-201301, India  
 Ph.:+91 120 2516165, Fax No.:+91 120 2515745  
 www.meinhardtgroup.com, Email:info@meinhardtdh.com

**DRAWING TITLE**  
**SEWERAGE**  
**L-SECTION OF LATERAL**  
**ZONE-5, TRUNK-1 (SPS-A)**  
 (PART - 4 OF 8)

DISCIPLINE	NO.	DATE	BY	CHKD
DESIGNED	JR	MAY 2013		
CHECKED	RP	MAY 2013		
APPROVED	CRR	MAY 2013		
DRAWN	SKS	MAY 2013		

PURPOSE OF ISSUE: DRAFT DETAILED PROJECT REPORT  
 SCALE: H-1000, V-200  
 SHEET SIZE: A3  
 DATE OF FIRST ISSUE: MAY 2013

JOB NO. 1092.01 PH Z5-T1-L-04  
 DRAWING NO. 00

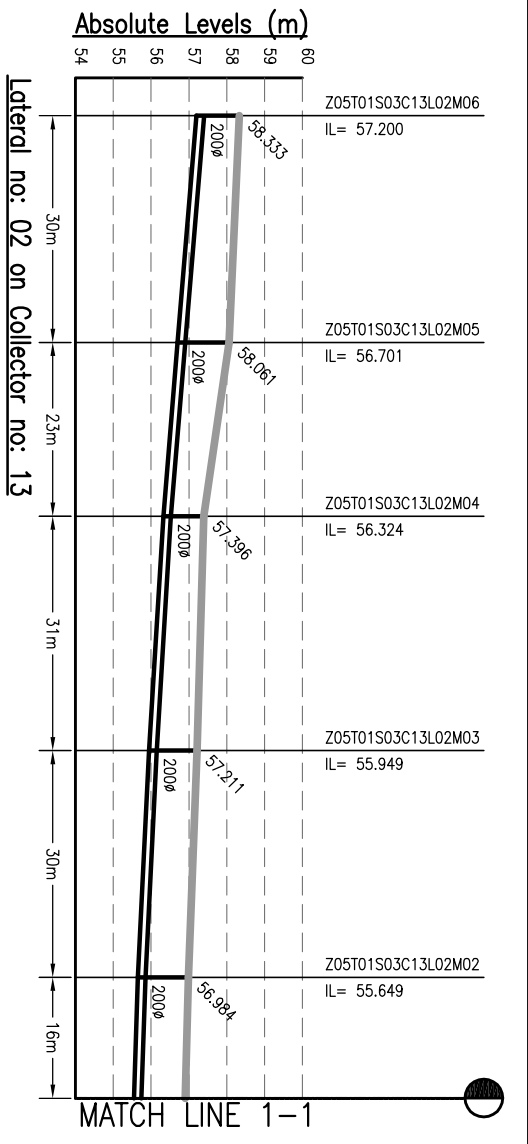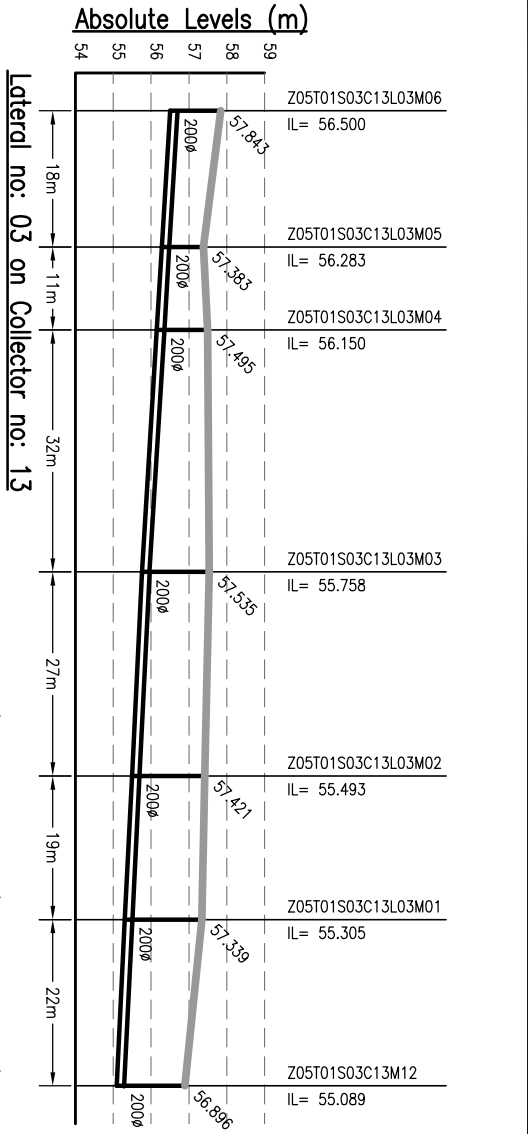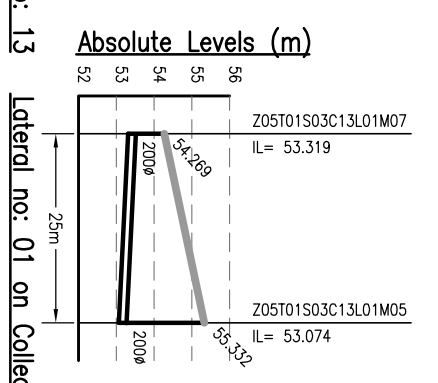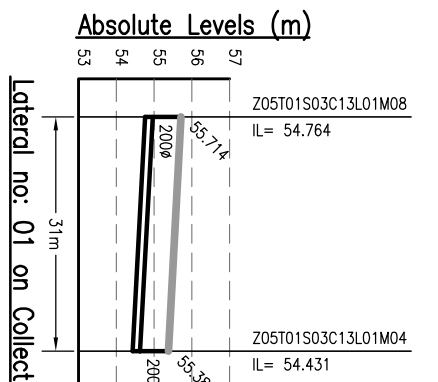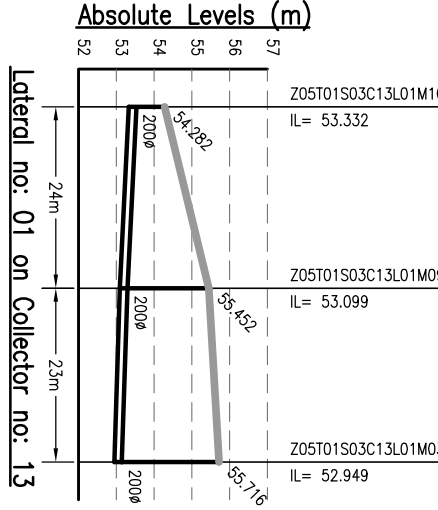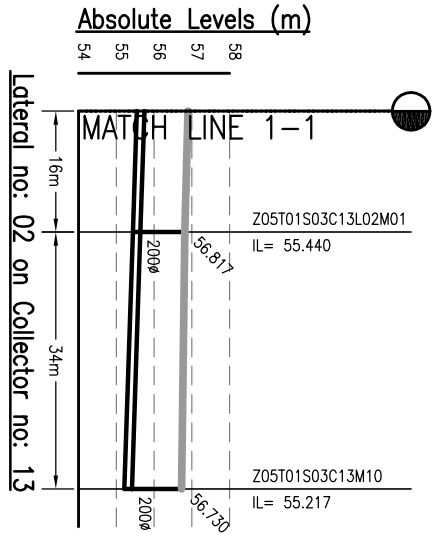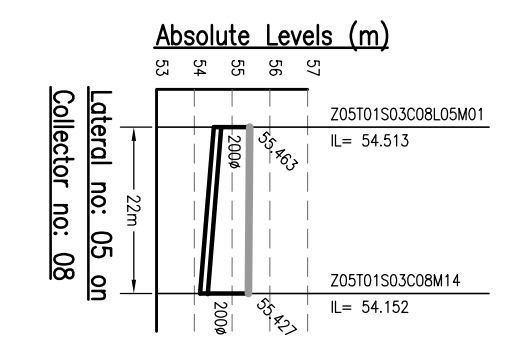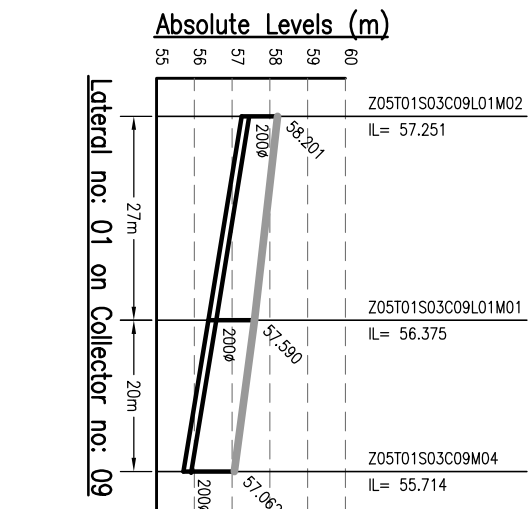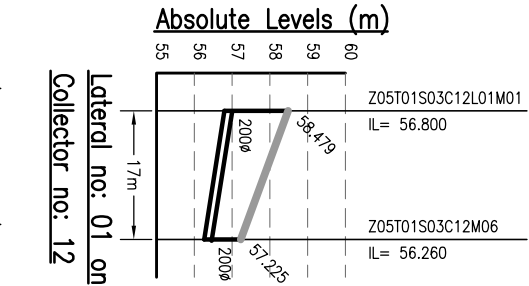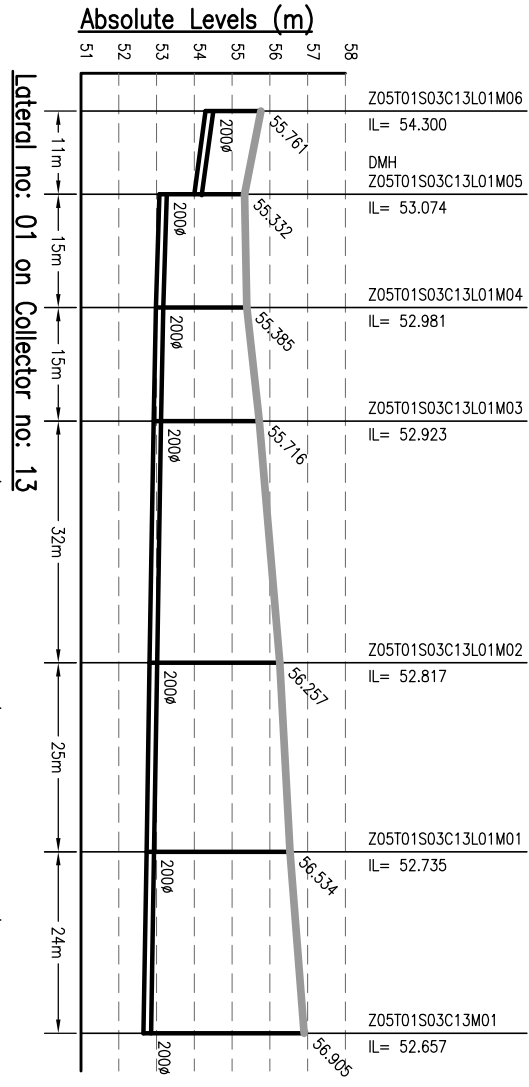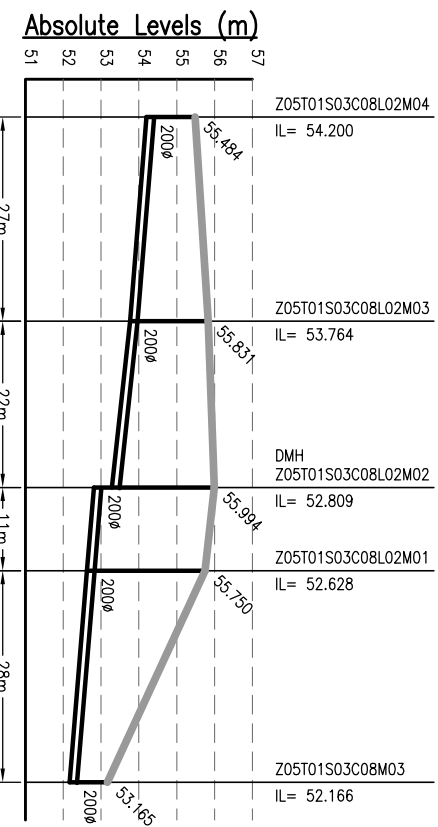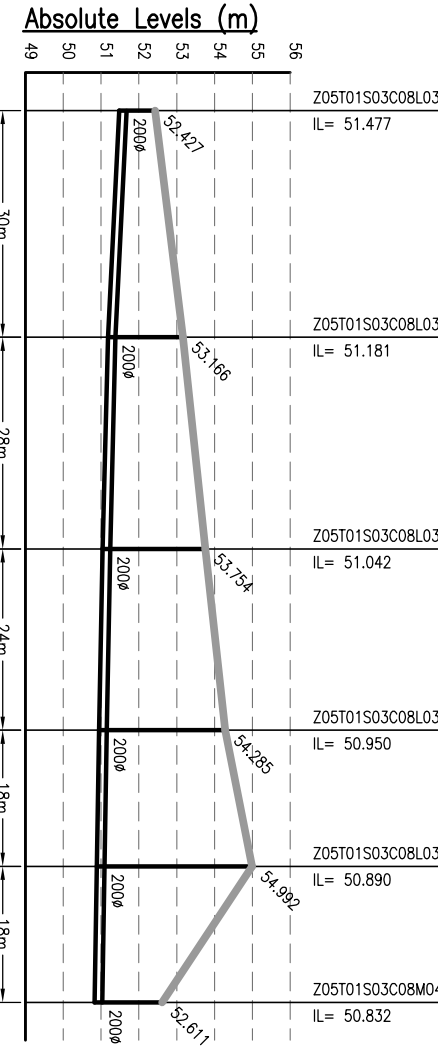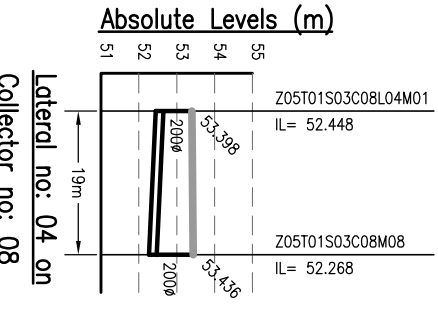

- NOTES:-**
1. THIS DRAWING IS TO BE READ IN CONJUNCTION WITH ALL OTHER RELEVANT DRAWINGS. ANY DISCREPANCIES, ERRORS OR OMISSIONS TO BE BROUGHT TO THE ATTENTION OF CONSULTANTS
  2. ALL DIMENSIONS TO BE CHECKED BEFORE COMMENCEMENT OF WORK ON SITE
  3. UNDER NO CIRCUMSTANCES SHOULD DIMENSIONS BE SCALED FROM THIS DRAWING.
  4. REFER DRAWING NO. TO 491 & 1092/01-PH-S-01 TO 491 FOR LOCATION OF MANHOLE AND OTHER DETAILS.

Drawing Base Reference:-  
**PWC WORK ORDER 3489, DATED 15 DECEMBER 2009.**

REV	DATE	NAME	DESCRIPTION	CHKD
00	MAY'13	SNS	DRAFT DPR SUBMISSION	RP

**AMENDMENTS**

**NOTICES:-**  
 THIS DRAWING IS PROPERTY OF MEINHARDT (SINGAPORE) PTE. LTD. AND IS NOT TO BE REPRODUCED OR TRANSMITTED IN ANY FORM OR BY ANY MEANS, ELECTRONIC OR MECHANICAL, INCLUDING PHOTOCOPYING, RECORDING, OR BY ANY INFORMATION STORAGE AND RETRIEVAL SYSTEM, WITHOUT THE WRITTEN PERMISSION OF MEINHARDT (SINGAPORE) PTE. LTD. PART OR WHOLE IS NOT PERMITTED.

CLIENT:-

**Bihar Urban Infrastructure Development Corporation**

303, Mahara Tower, 4th Floor, 101, 102, 103,500.

**MEINHARDT (SINGAPORE) PTE. LTD.**

A-8, Sector-16, Noida-201301, India  
 P.O.:- +91 120 2516165, Fax No.:- +91 120 2515745  
 www.meinhardtgroup.com, Email:- info@meinhardtindia.com

**MEINHARDT**

**SEWERAGE L-SECTION OF LATERAL ZONE-5, TRUNK-1 (SPS-A)**


SCALE: H-1000, V-200

DESIGNED BY	CHECKED BY	DATE OF FIRST ISSUE
SNS	JR	MAY 2013
SNS	RP	MAY 2013
SNS	CR	MAY 2013


DISCIPLINE	DRAWING NO.	REVISION
PH	Z5-T1-L-05	00




**Absolute Levels (m)**

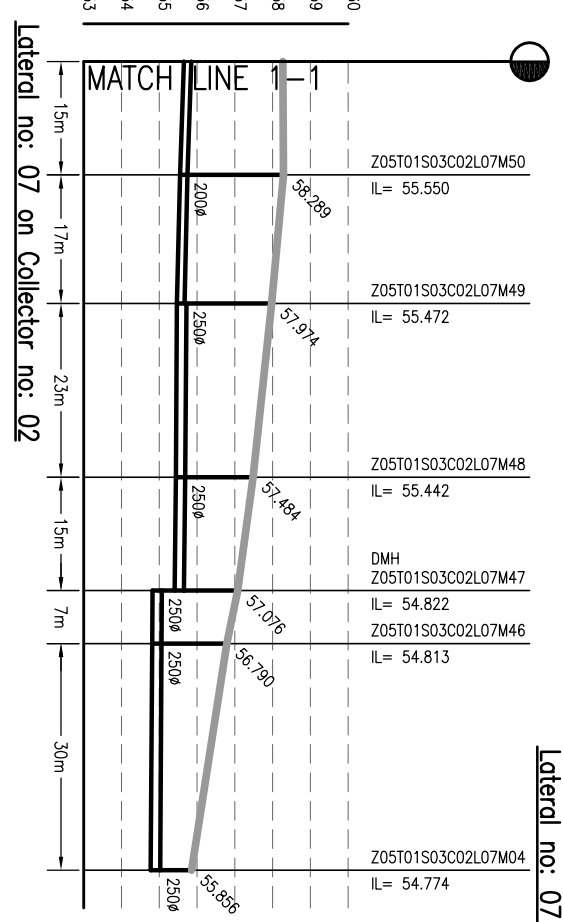


**Absolute Levels (m)**

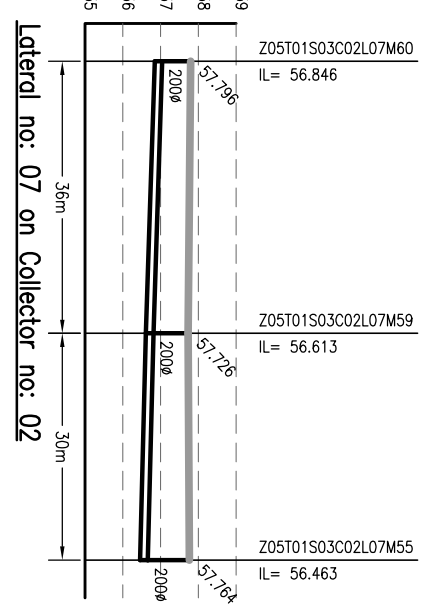


**Absolute Levels (m)**

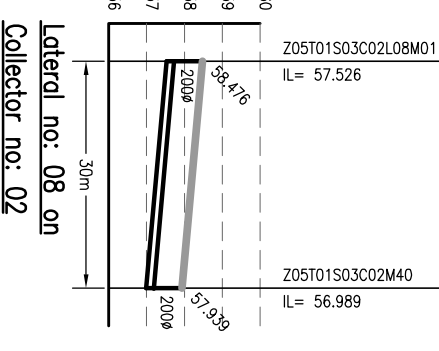


**Absolute Levels (m)**

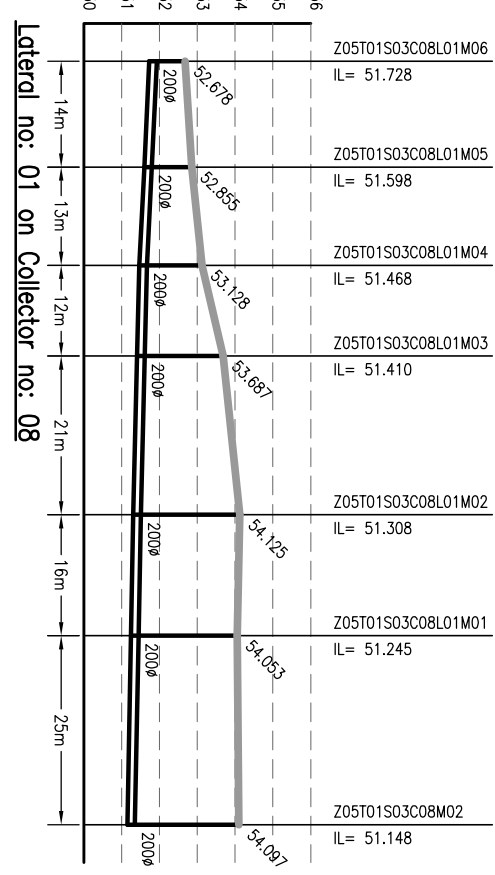


**Absolute Levels (m)**

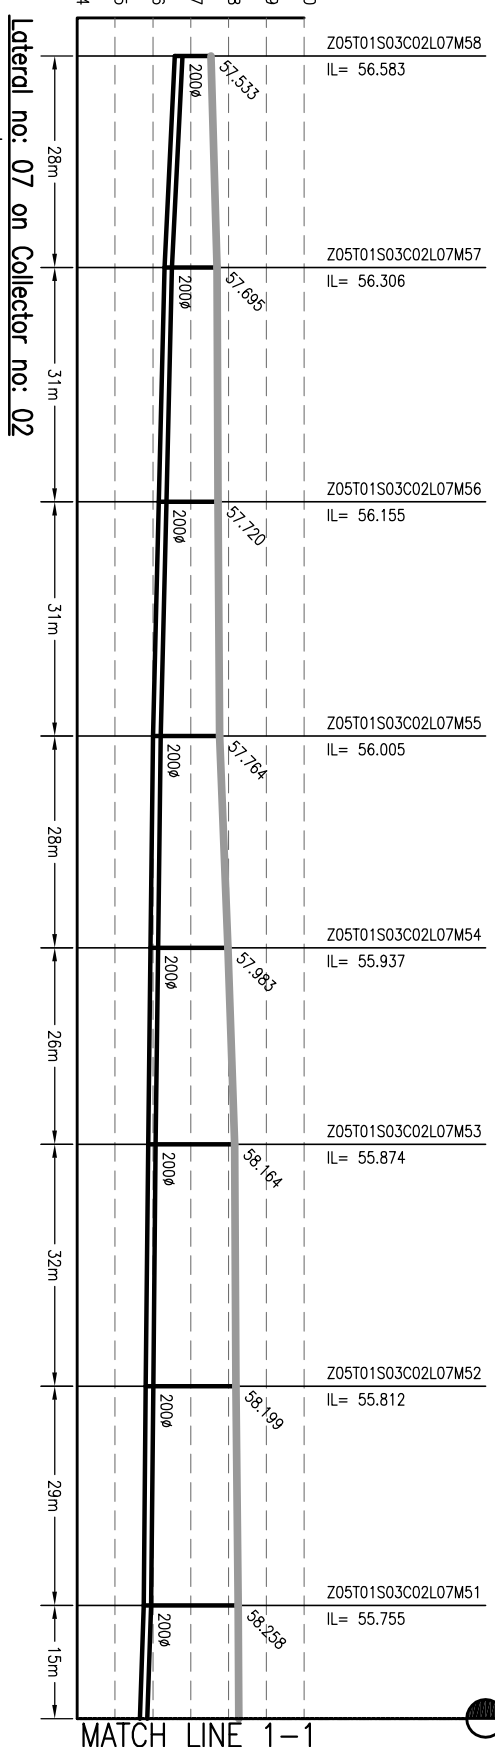


**Absolute Levels (m)**

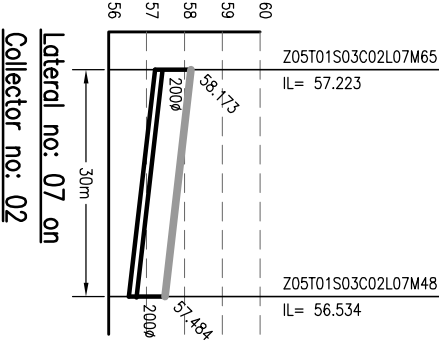


**Absolute Levels (m)**

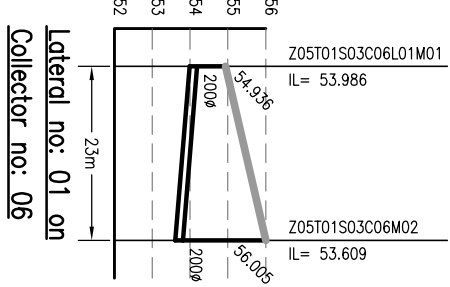


**Absolute Levels (m)**

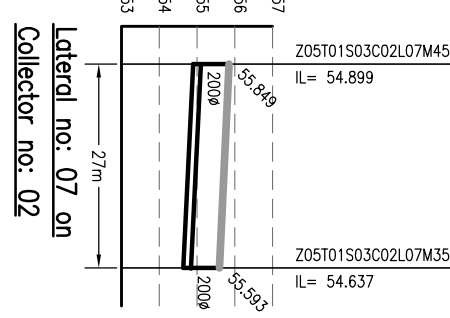


**Absolute Levels (m)**

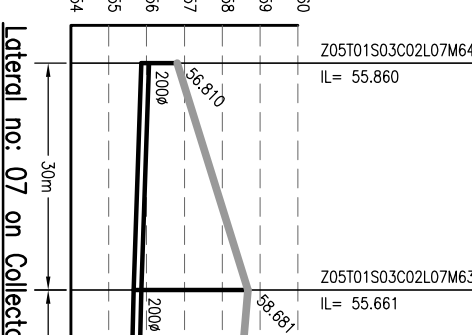


**Absolute Levels (m)**

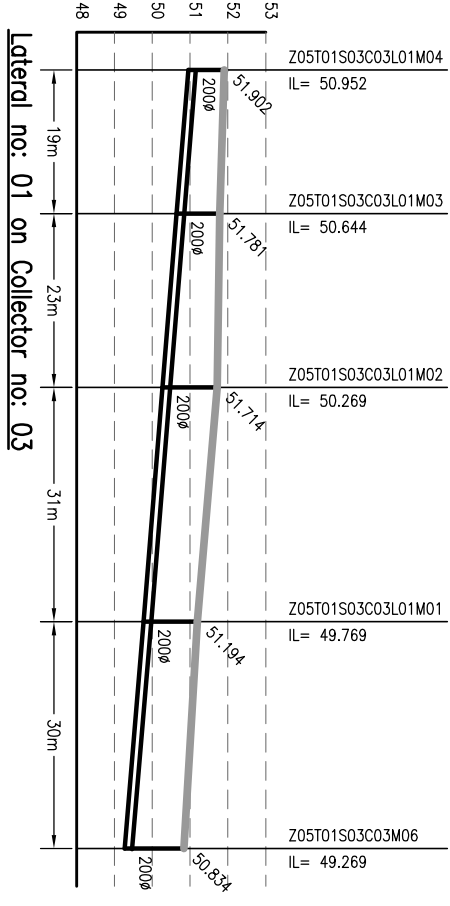


**Absolute Levels (m)**

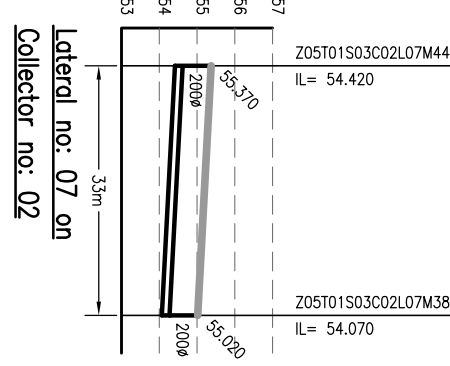


**Absolute Levels (m)**

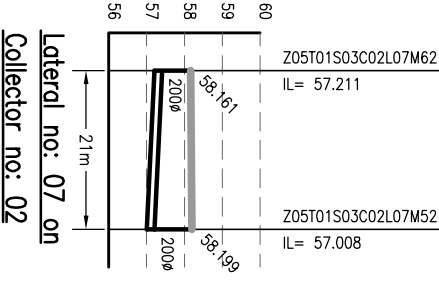

**Absolute Levels (m)**

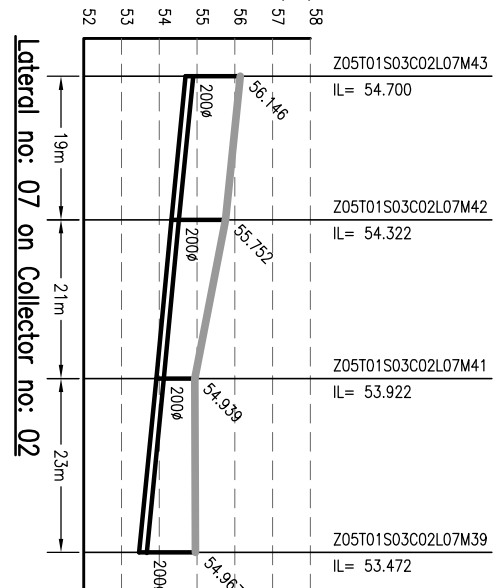

**Absolute Levels (m)**

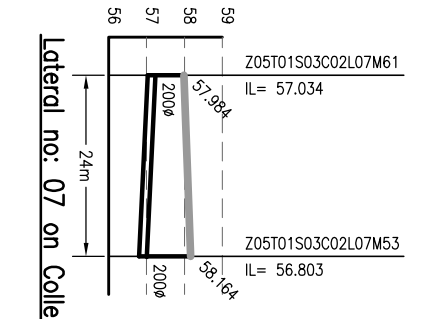

- NOTES:-**
1. THIS DRAWING IS TO BE READ IN CONJUNCTION WITH ALL OTHER RELEVANT DRAWINGS. ANY DISCREPANCIES, ERRORS OR OMISSIONS TO BE BROUGHT TO THE ATTENTION OF CONSULTANTS
  2. ALL DIMENSIONS TO BE CHECKED BEFORE COMMENCEMENT OF WORK ON SITE
  3. UNDER NO CIRCUMSTANCES SHOULD DIMENSIONS BE SCALED FROM THIS DRAWING.
  4. REFER DRAWING NO. TO 491 & 1092/01-PH-S-01 TO 491 & FOR LOCATION OF MANHOLE AND OTHER DETAILS.

Drawing Base Reference:-  
**PHC WORK ORDER 3489, DATED 15 DECEMBER 2009.**







REV	DATE	NAME	DESCRIPTION	CHKD
00	MAY'13	SNS	DRAFT DPR SUBMISSION	RP

**NOTICES:-**  
 THIS DRAWING IS PROPERTY OF MEINHARDT (SINGAPORE) PTE. LTD. AND IS NOT TO BE REPRODUCED OR TRANSMITTED IN ANY FORM OR BY ANY MEANS, ELECTRONIC OR MECHANICAL, INCLUDING PHOTOCOPYING, RECORDING, OR BY ANY INFORMATION STORAGE AND RETRIEVAL SYSTEM, WITHOUT THE WRITTEN PERMISSION OF MEINHARDT (SINGAPORE) PTE. LTD. PART OR WHOLE IS NOT PERMITTED.

**MEINHARDT**  
 URBAN INFRASTRUCTURE DEVELOPMENT CORPORATION  
 BIHAR  
 PREPARATION OF DETAILED PROJECT REPORTS (DPRS) & BID DOCUMENTS;  
 TENDERING FOR EXECUTION;  
 CONSTRUCTION SUPERVISION & QUALITY CONTROL OF SEWERAGE & DRAINAGE PROJECTS OF PATNA UNDER JNNURM

**CONSULTANT:-**  
**MEINHARDT**  
 MEINHARDT (SINGAPORE) PTE. LTD.  
 A-8, Sector-16, Noida-201301, India  
 P.O.:- +91 120 2516165, Fax No.:- +91 120 2515745  
 www.meinhardtgroup.com, Email:- info@meinhardtindia.com

DESIGNED	SNS	DATE OF FIRST ISSUE	MAY 2013
CHECKED	JR	DATE OF FIRST ISSUE	MAY 2013
APPROVED	RP	DATE OF FIRST ISSUE	MAY 2013
JOB NO.	1092.01	DISCIPLINE	PH
DRAWING NO.	Z5-T1-L-06	REVISION	00

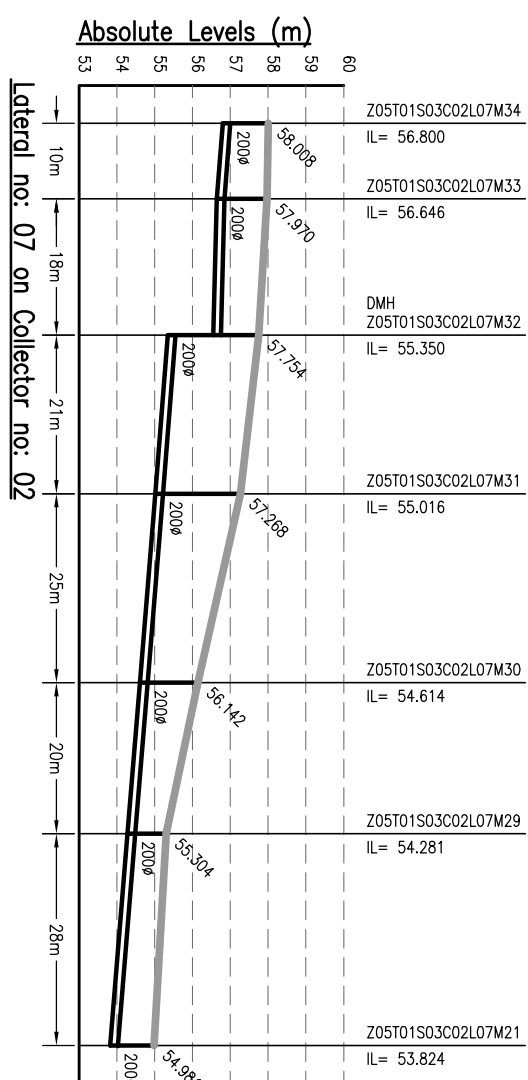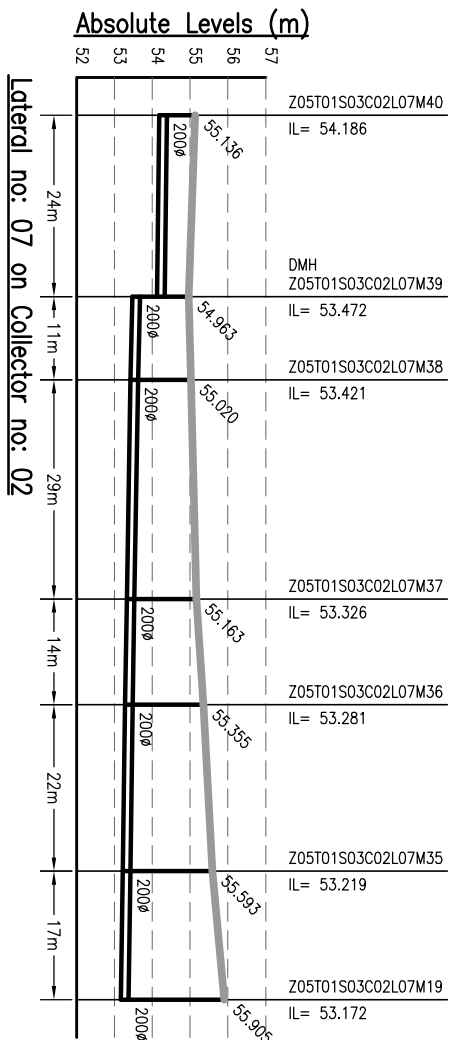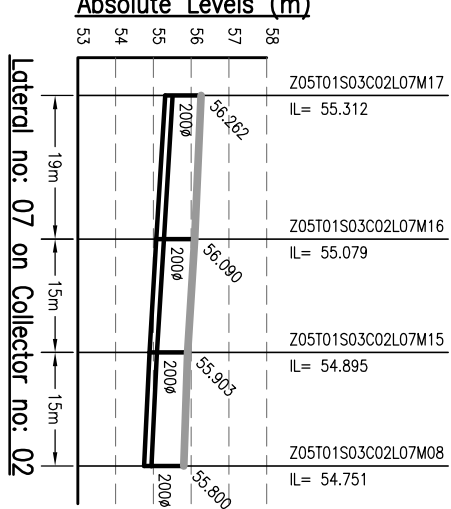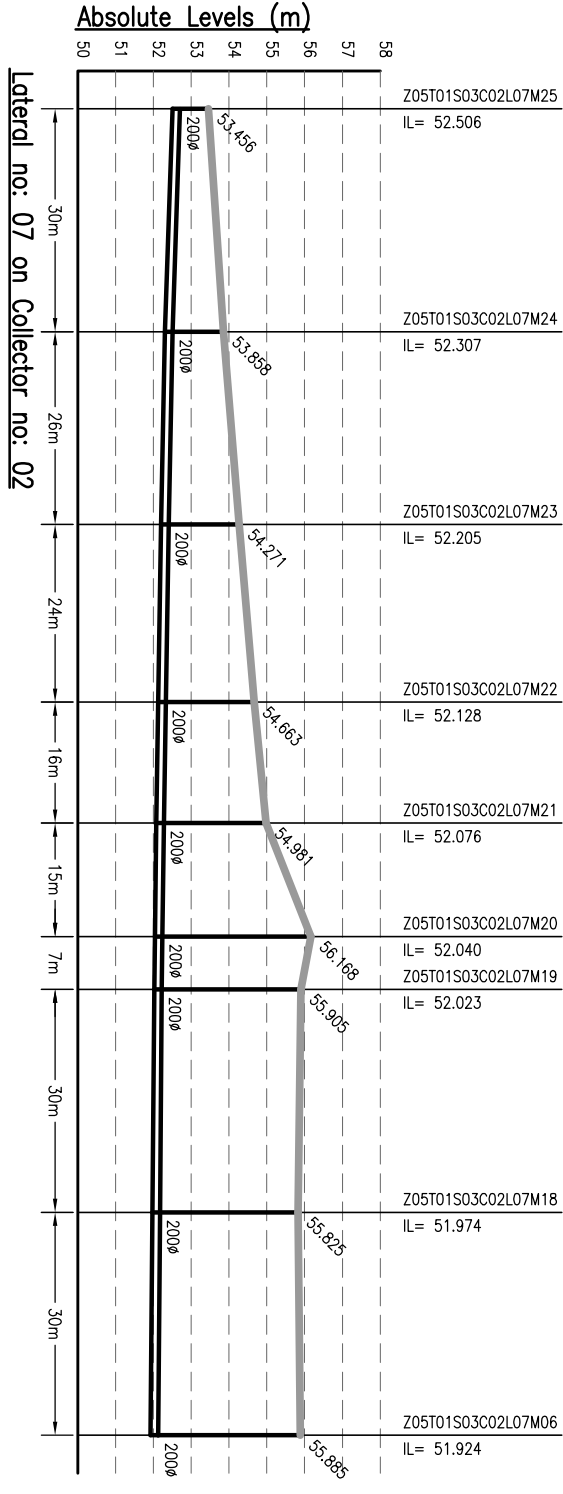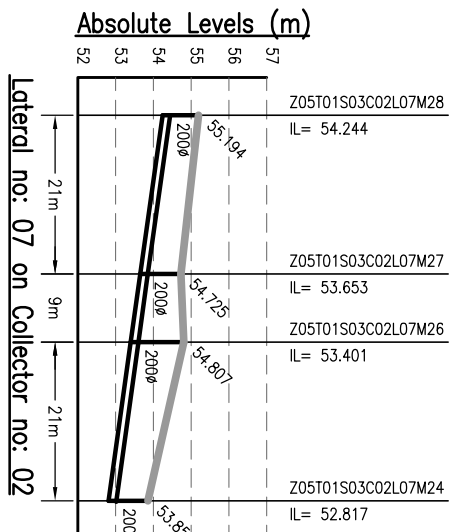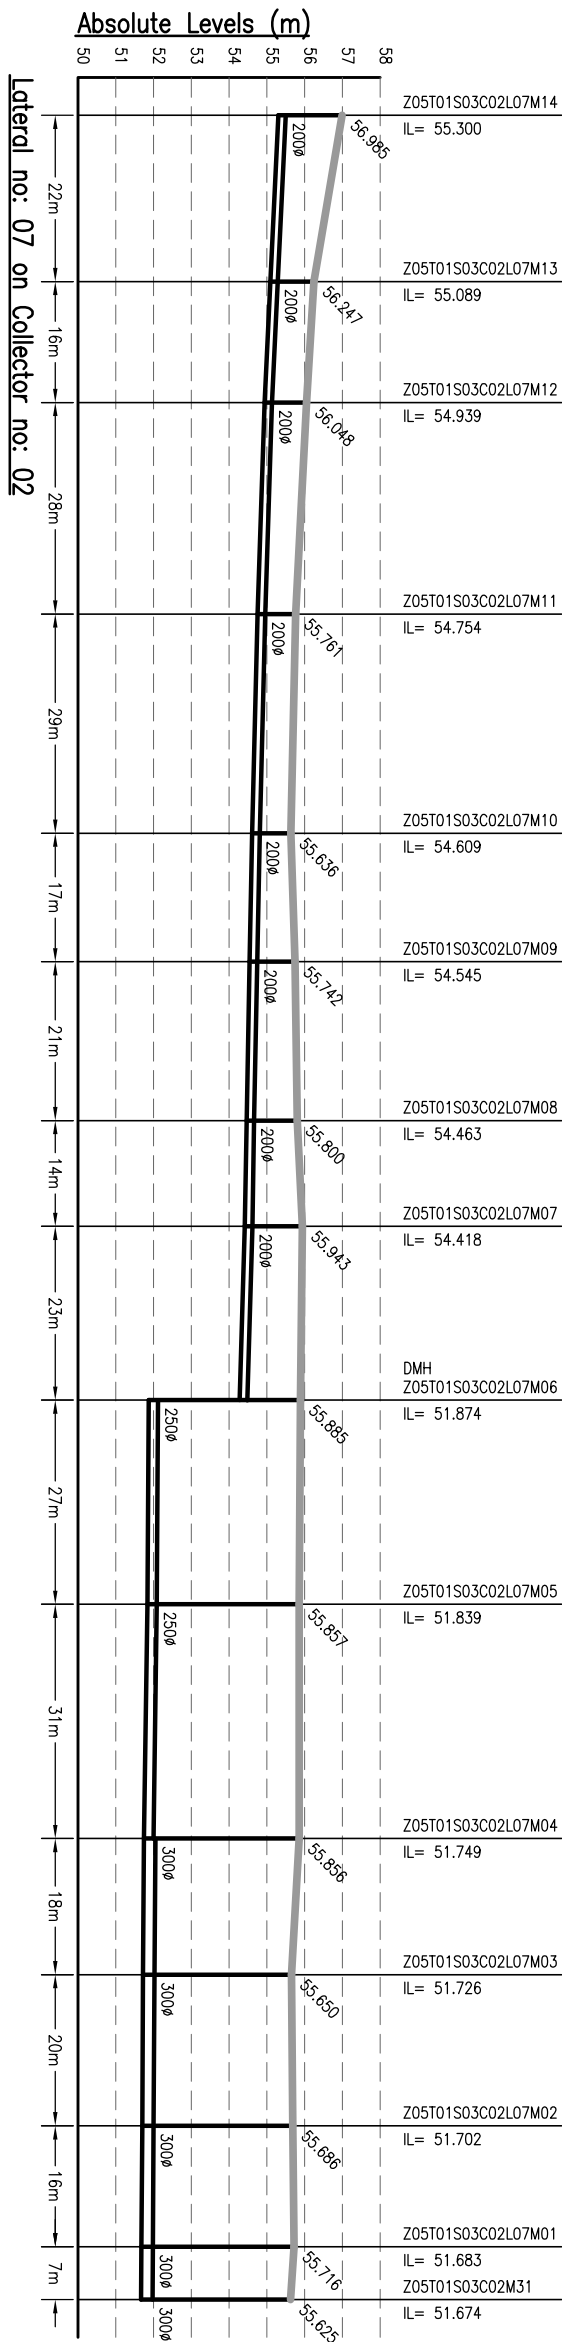

- NOTES:-**
1. THIS DRAWING IS TO BE READ IN CONJUNCTION WITH ALL OTHER RELEVANT DRAWINGS. ANY DISCREPANCIES, ERRORS OR OMISSIONS TO BE BROUGHT TO THE ATTENTION OF CONSULTANTS
  2. ALL DIMENSIONS TO BE CHECKED BEFORE COMMENCEMENT OF WORK ON SITE
  3. UNDER NO CIRCUMSTANCES SHOULD DIMENSIONS BE SCALED FROM THIS DRAWING.
  4. REFER DRAWING NO. TO 491 & 1092/01-PH-S-01 TO 491 FOR LOCATION OF MANHOLE AND OTHER DETAILS.

Drawing Base Reference:-  
**PWC WORK ORDER 3489, DATED 15 DECEMBER 2009.**

REV	DATE	NAME	DESCRIPTION	CHKD
00	MAY'13	SKS	DRAFT DIR SUBMISSION	RP

**AMENDMENTS**

**NOTICES:-**  
 THIS DRAWING IS PROPERTY OF MEINHARDT (SINGAPORE) PTE. LTD. IT IS TO BE USED ONLY FOR THE PROJECT AND NOT TO BE REPRODUCED OR COPIED IN ANY MANNER WITHOUT THE WRITTEN PERMISSION OF MEINHARDT (SINGAPORE) PTE. LTD.



**MEINHARDT**  
 MEINHARDT (SINGAPORE) PTE. LTD.  
 A-8, Sector-16, Noida-201301, India  
 P.O.:- +91 120 2516165, Fax No.:- +91 120 2515745  
 www.meinhardtgroup.com, Email:- info@meinhardtindia.com

**CONSULTANT:-**

**BIHAR URBAN INFRASTRUCTURE DEVELOPMENT CORPORATION**  
 303 Mahua Tower, Sector 09, Patna - 800 001, Bihar  
 Phone: +91 91 2210101, Fax: +91 91 2210103  
 Website: http://www.biharcidc.com







**PROJECT:-**  
 PREPARATION OF DETAILED PROJECT REPORTS (DPRs) & BID DOCUMENTS;  
 TENDERING FOR EXECUTION;  
 CONSTRUCTION SUPERVISION & QUALITY CONTROL OF SEWERAGE & DRAINAGE PROJECTS OF PATNA UNDER JNNURM

**DRAWING TITLE**  
**SEWERAGE L-SECTION OF LATERAL ZONE-5, TRUNK-1 (SPS-A)**  
 (PART - 7 OF 8)

PURPOSE OF ISSUE	SCALE	DATE OF FIRST ISSUE
DRAFT DETAILED PROJECT REPORT	H-1000, V-200	

BY	DATE
SKS	MAY 2013
JR	MAY 2013
RP	MAY 2013
CRR	MAY 2013

JOB NO.	DISCIPLINE	DRAWING NO.	REVISION
1092.01	PH	Z5-T1-L-07	00

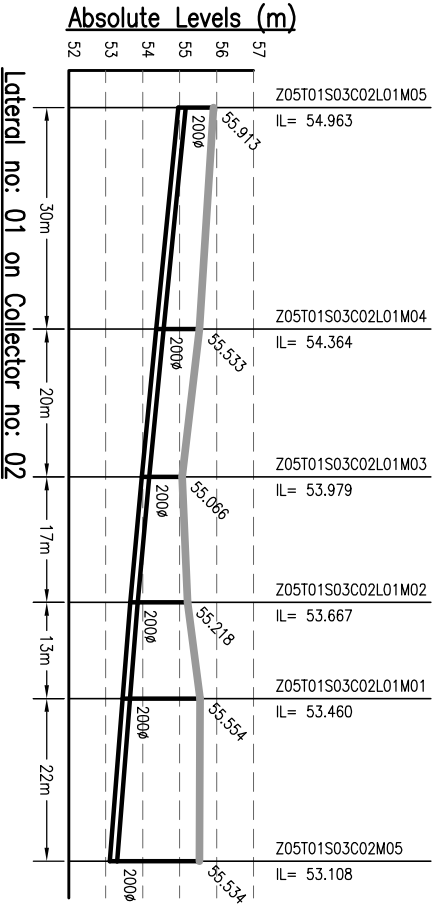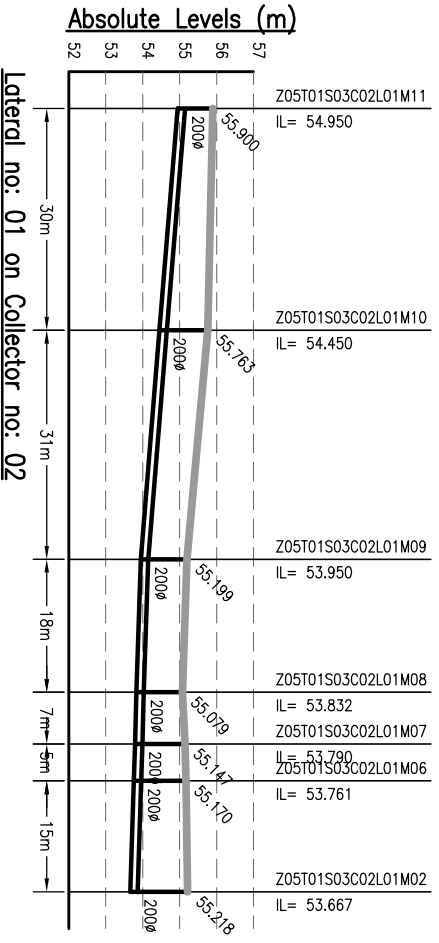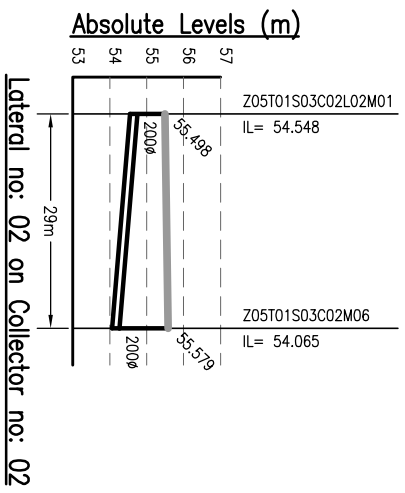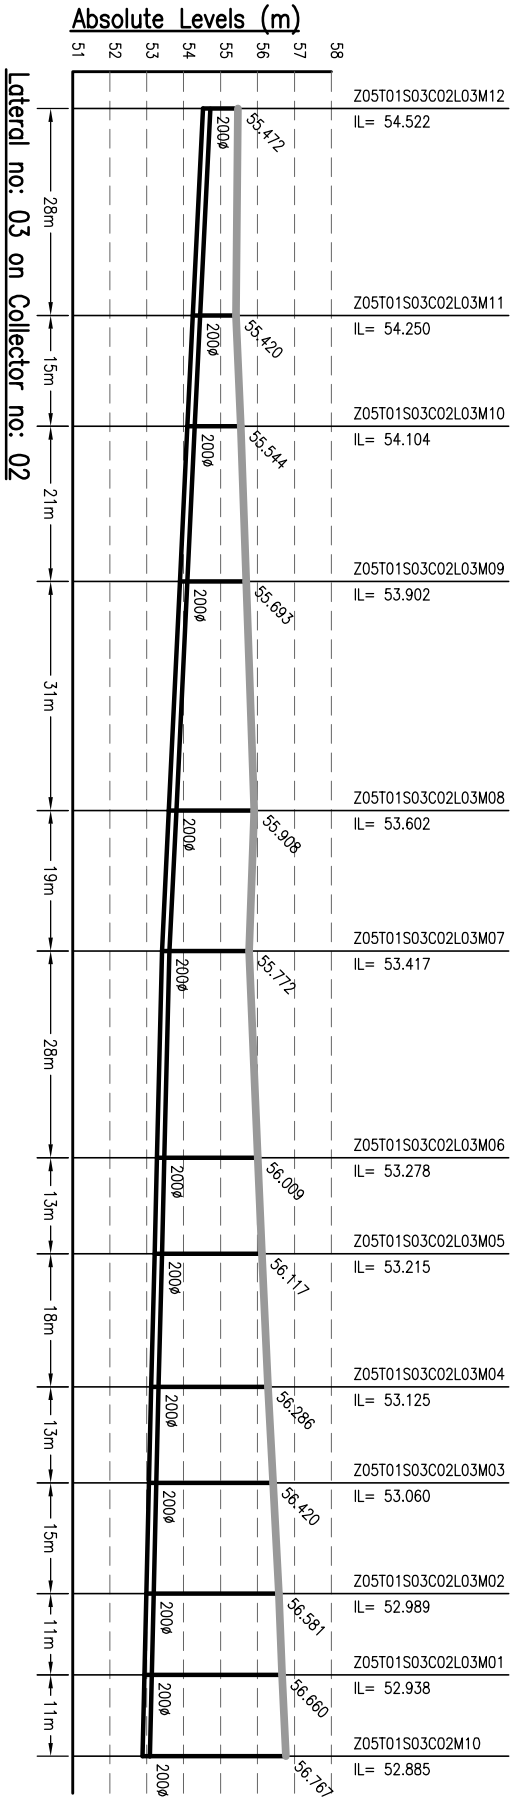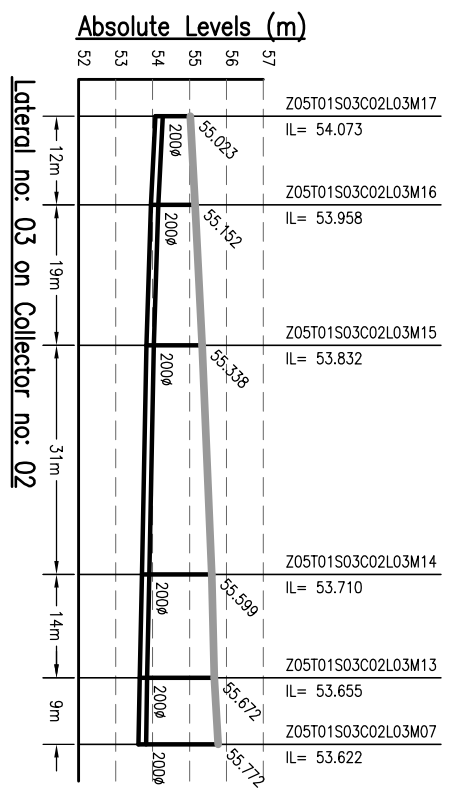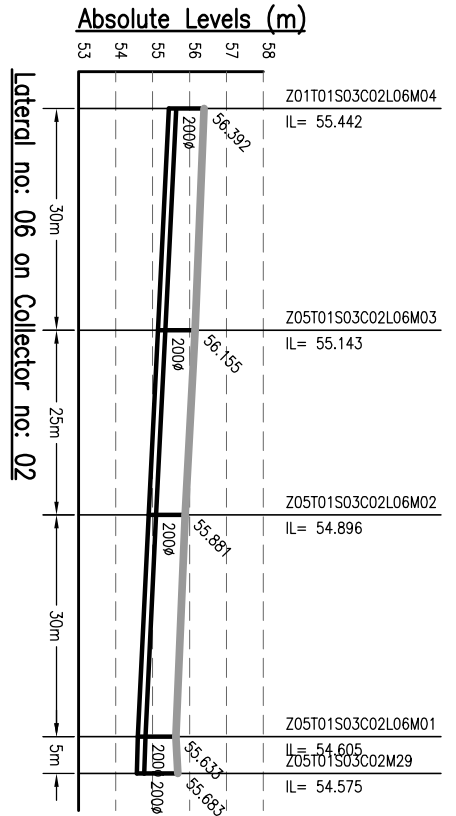

- NOTES:-**
1. THIS DRAWING IS TO BE READ IN CONJUNCTION WITH ALL OTHER RELEVANT DRAWINGS. ANY DISCREPANCIES, ERRORS OR OMISSIONS TO BE BROUGHT TO THE ATTENTION OF CONSULTANTS
  2. ALL DIMENSIONS TO BE CHECKED BEFORE COMMENCEMENT OF WORK ON SITE
  3. UNDER NO CIRCUMSTANCES SHOULD DIMENSIONS BE SCALED FROM THIS DRAWING.
  4. REFER DRAWING NO. TO 491 & 1092.01-PH-S-01 TO 491 FOR LOCATION OF MANHOLE AND OTHER DETAILS.

Drawing Base Reference:-  
**PHC WORK ORDER 3499, DATED 15 DECEMBER 2009.**

REV	DATE	NAME	DESCRIPTION	CHKD
00	MAY'13	SKS	DRAFT DPR SUBMISSION	RP

**AMENDMENTS**

**NOTICE:-**  
 THIS DRAWING IS PROPERTY OF MEINHARDT (SINGAPORE) PTE. LTD. IT IS TO BE USED ONLY FOR THE PROJECT AND LOCATION SPECIFICALLY MENTIONED IN PART OR WHOLE IS NOT PERMITTED

**CLIENT:-**

**BIHAR URBAN INFRASTRUCTURE DEVELOPMENT CORPORATION**

303 Malabar Tower, 10th Floor, Plot No. 10, Sector-16, Noida-201301, India  
 Phone: +91 120 2516165, Fax: +91 120 2515745  
 Website: [www.bidc.gov.in](http://www.bidc.gov.in)




**PROJECT:-**  
 PREPARATION OF DETAILED PROJECT REPORTS (IDPRs) & BID DOCUMENTS;  
 TENDERING FOR EXECUTION;  
 CONSTRUCTION SUPERVISION & QUALITY CONTROL OF SEWERAGE & DRAINAGE PROJECTS OF PATNA UNDER JNNURM

**CONSULTANT:-**

**MEINHARDT (SINGAPORE) PTE. LTD.**  
 A-8, Sector-16, Noida-201301, India  
 Ph.: +91 120 2516165, Fax No.: +91 120 2515745  
 www.meinhardtgroup.com, Email: [info@meinhardtindia.com](mailto:info@meinhardtindia.com)

**DRAWING TITLE**  
**SEWERAGE**  
**L-SECTION OF LATERAL**  
**ZONE-5, TRUNK-1 (SPS-A)**  
 (PART - 8 OF 8)

DISCIPLINE	NO.	DATE	REVISION
PH	25-T1-L-08	MAY 2013	00

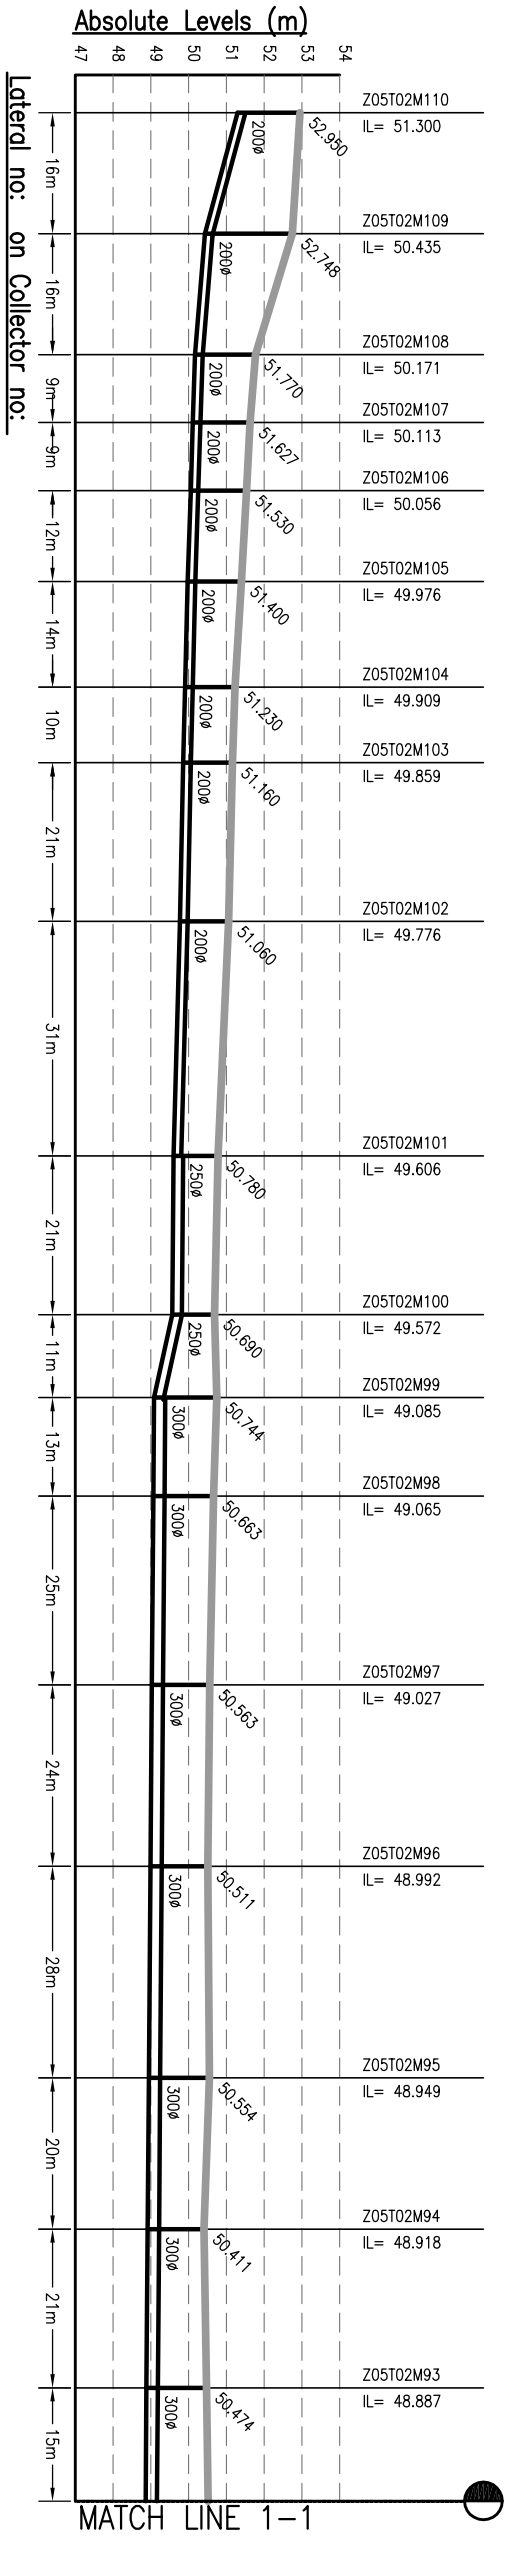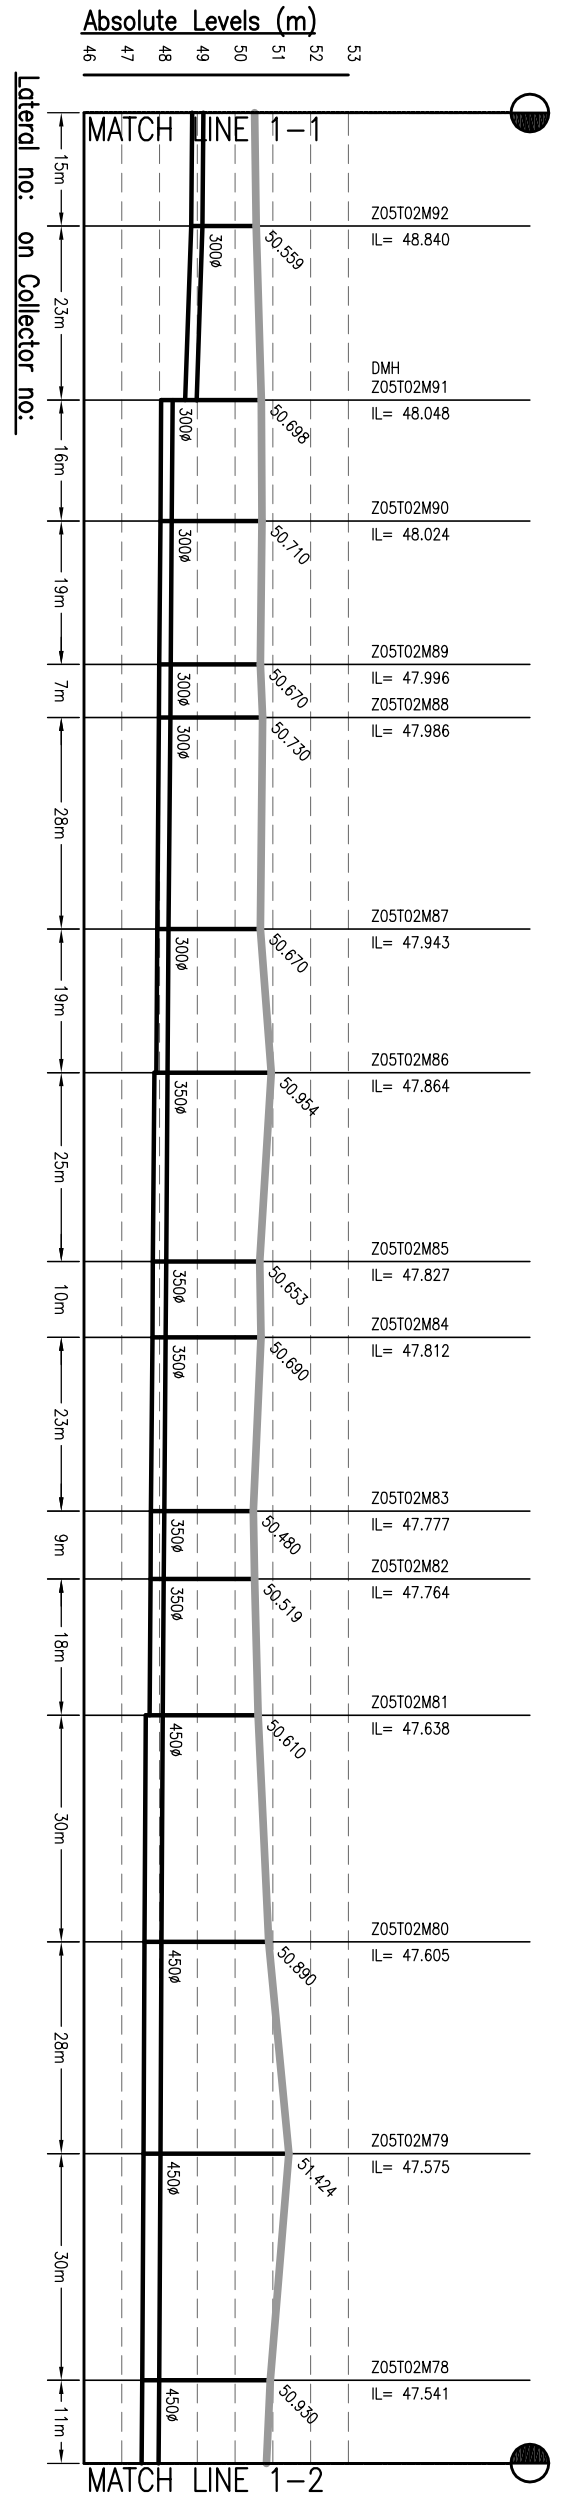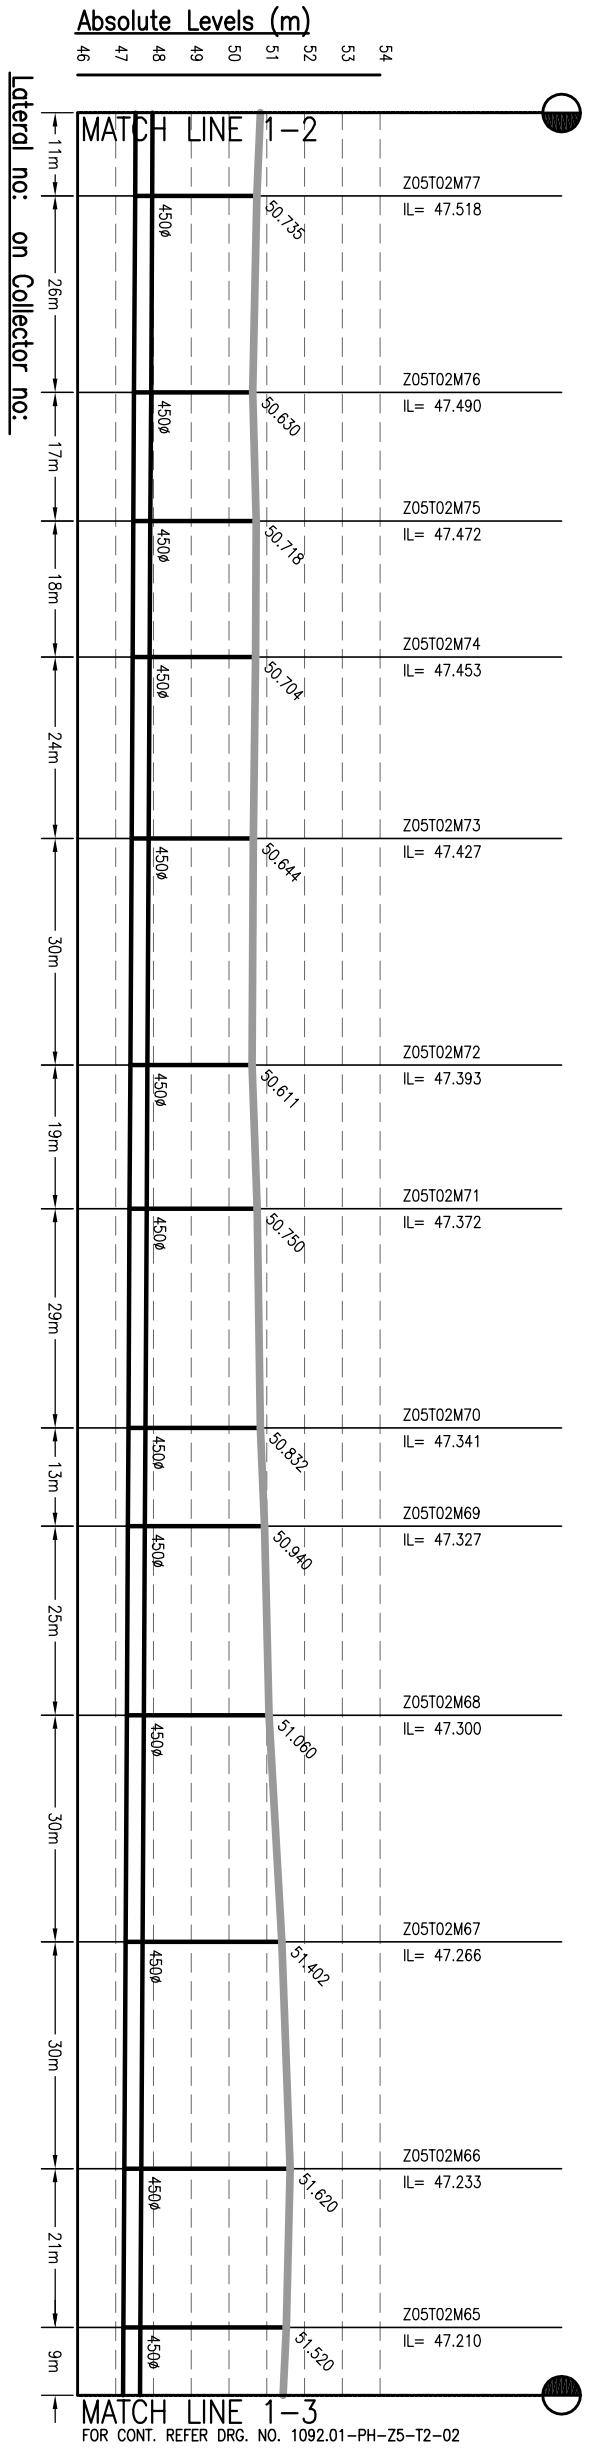

- NOTES:-**
1. THIS DRAWING IS TO BE READ IN CONJUNCTION WITH ALL OTHER RELEVANT DRAWINGS. ANY DISCREPANCIES, ERRORS OR OMISSIONS TO BE BROUGHT TO THE ATTENTION OF CONSULTANTS
  2. ALL DIMENSIONS TO BE CHECKED BEFORE COMMENCEMENT OF WORK ON SITE
  3. UNDER NO CIRCUMSTANCES SHOULD DIMENSIONS BE SCALED FROM THIS DRAWING.
  4. REFER DRAWING NO. TO 491 & 1092.01-PH-Z5-01 TO 491 FOR LOCATION OF MANHOLE AND OTHER DETAILS.

Drawing Base Reference:-  
**PHC WORK ORDER 3489, DATED 15 DECEMBER 2009.**

REV	DATE	NAME	DESCRIPTION	CHKD
00	MAY 13	SKS	DRAFT DPR SUBMISSION	RP

**AMENDMENTS**

**NOTICES:**  
THIS DRAWING IS PROPERTY OF MEINHARDT (SINGAPORE) PTE. LTD. IT IS TO BE USED ONLY FOR THE PROJECT AND NOT TO BE REPRODUCED, COPIED, PART OR WHOLE IS NOT PERMITTED.






**BIHAR URBAN INFRASTRUCTURE DEVELOPMENT CORPORATION**  
303, Mahara Tower, 10th Floor, Plot No. 10, Sector-16, Noida-201301, India  
Phone: +91 20 25161651 Fax: +91 20 25161653  
Website: [www.buidc.com](http://www.buidc.com)

**PROJECT:-**  
PREPARATION OF DETAILED PROJECT REPORTS (DPRS) & BID DOCUMENTS;  
TENDERING FOR EXECUTION; CONSTRUCTION SUPERVISION & QUALITY CONTROL OF SEWERAGE & DRAINAGE PROJECTS OF PATNA UNDER JNNURM

**CONSULTANT:-**  
**MEINHARDT**  
MEINHARDT (SINGAPORE) PTE. LTD.  
A-8, Sector-16, Noida-201301, India  
Ph.: +91 20 25161651 Fax No.: +91 120 2515745  
[www.meinhardtgroup.com](http://www.meinhardtgroup.com), Email: [info@meinhardtindia.com](mailto:info@meinhardtindia.com)

**DRAWING TITLE**  
**SEWERAGE L-SECTION OF TRUNK ZONE-5, TRUNK-2 (SPS-B)**  
(PART - 1 OF 3)

DISCIPLINE	NO.	DATE	REVISION
PH	Z5-T2-01	MAY 2013	00

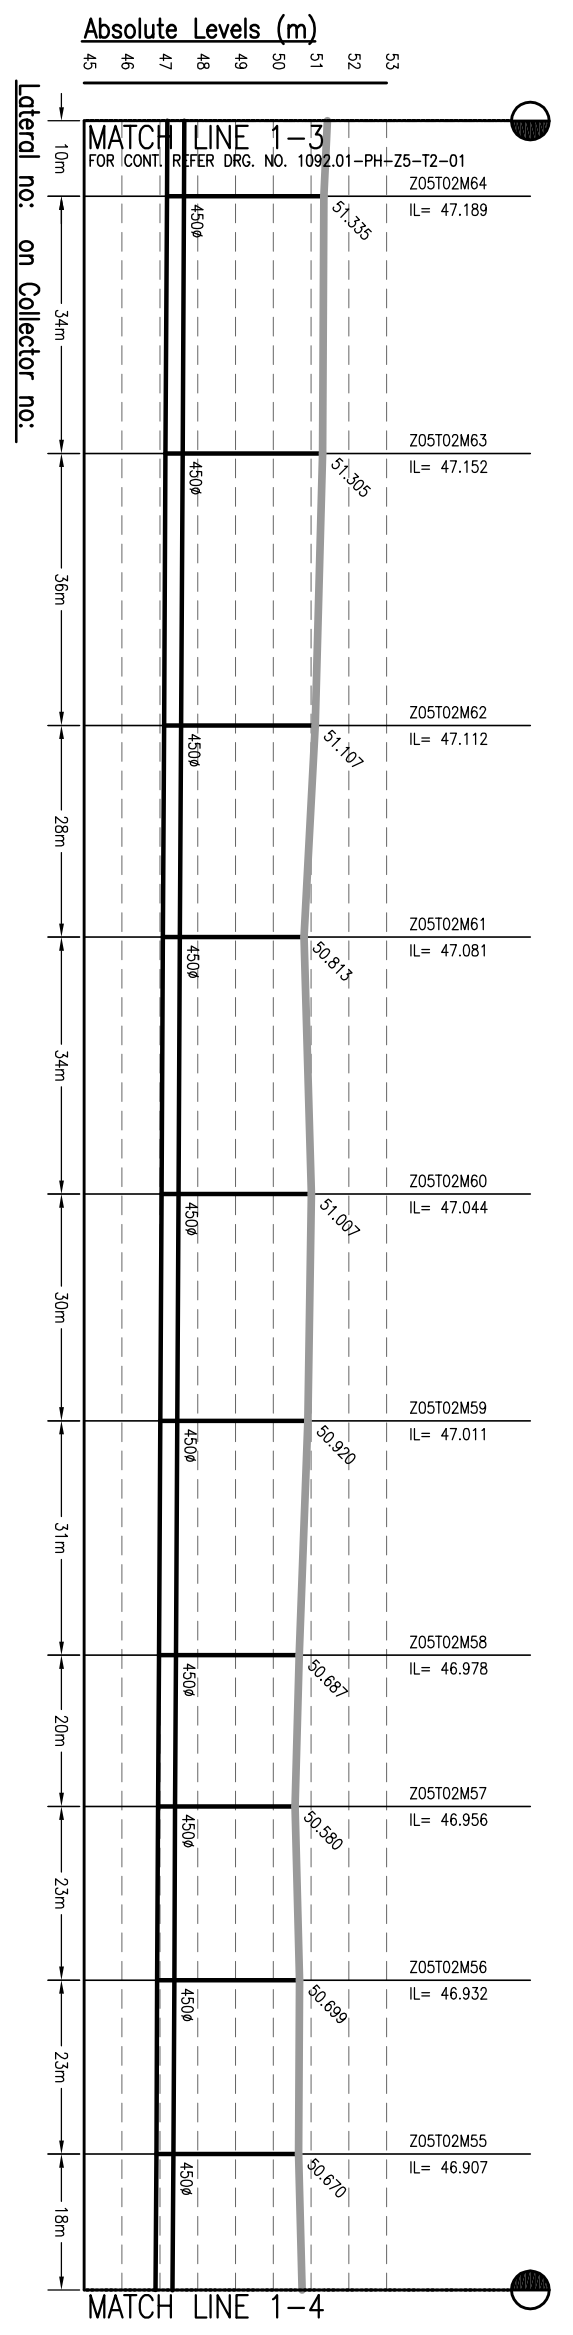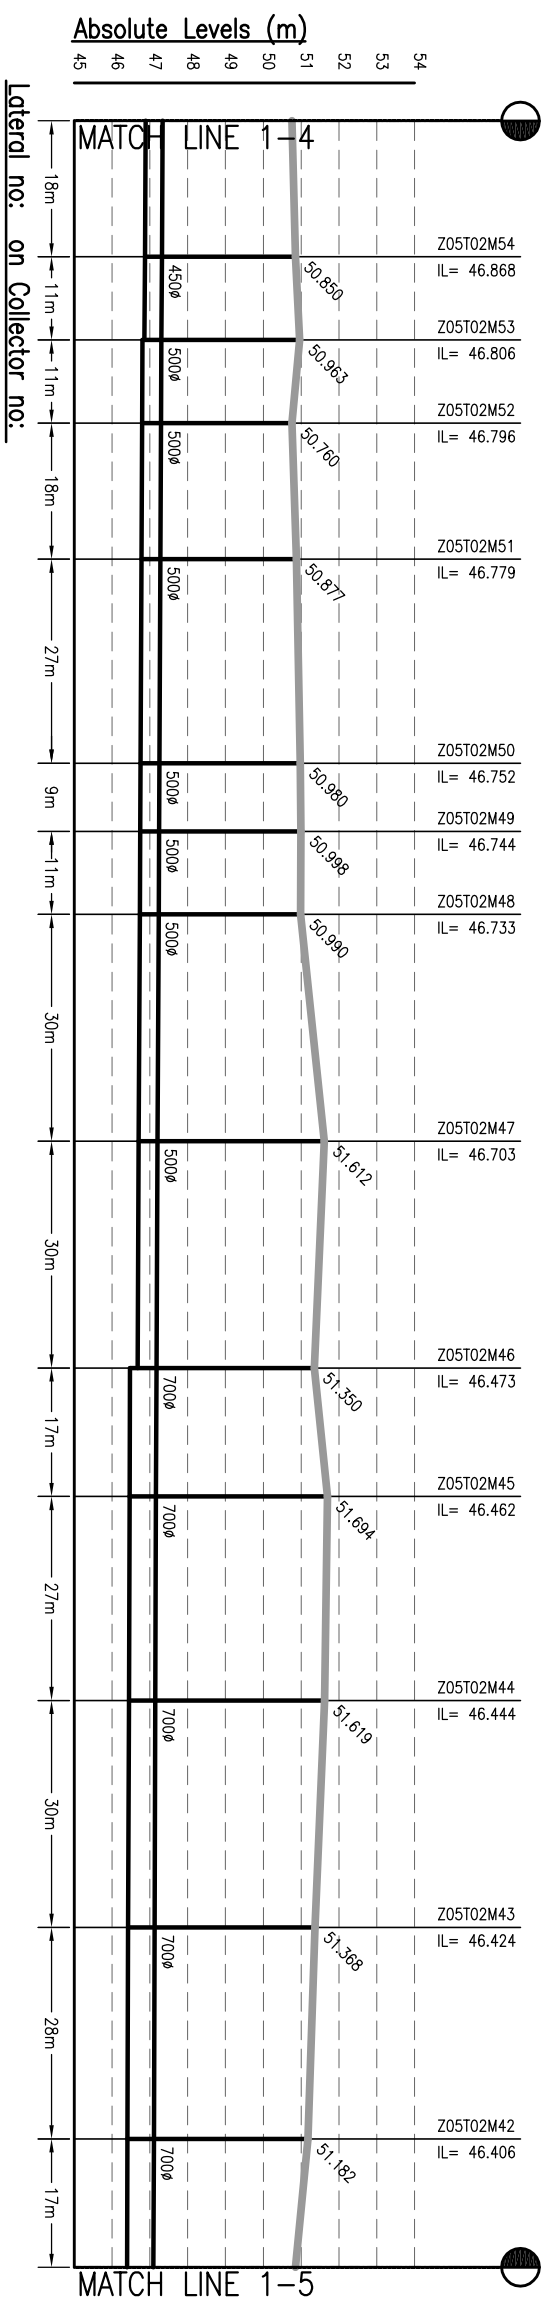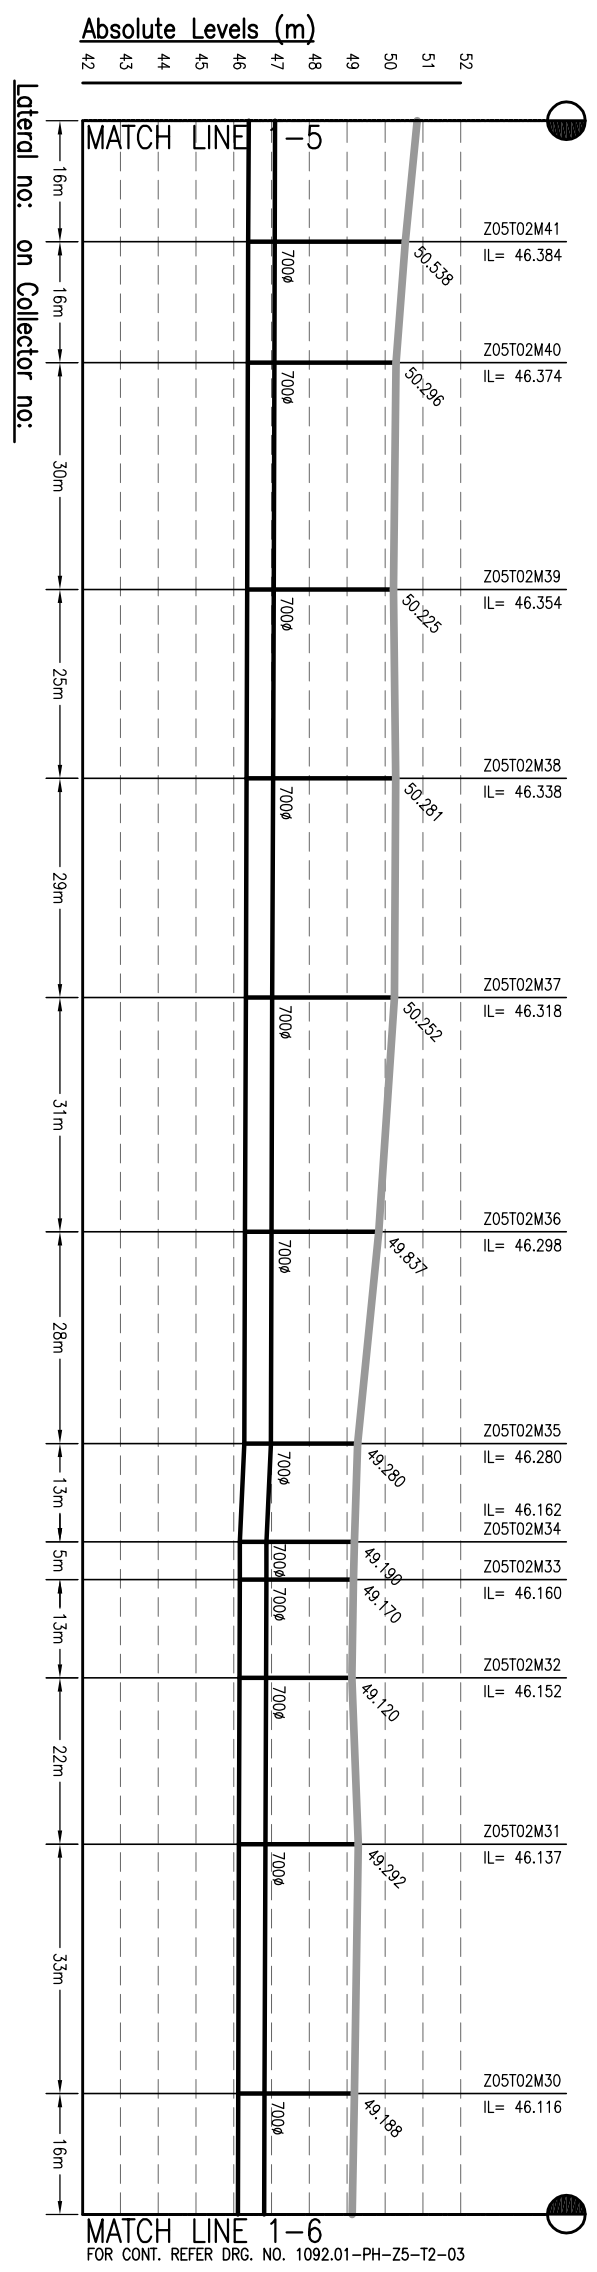

DATE PLOTTED: 14/12/2013 10:58:00 AM

**NOTES:-**

1. THIS DRAWING IS TO BE READ IN CONJUNCTION WITH ALL OTHER RELEVANT DRAWINGS. ANY DISCREPANCIES, ERRORS OR OMISSIONS TO BE BROUGHT TO THE ATTENTION OF CONSULTANTS
2. ALL DIMENSIONS TO BE CHECKED BEFORE COMMENCEMENT OF WORK ON SITE
3. UNDER NO CIRCUMSTANCES SHOULD DIMENSIONS BE SCALED FROM THIS DRAWING.
4. REFER DRAWING NO. TO 491 & 1092.01-PH-Z5-T2-01 TO 491 FOR LOCATION OF MANHOLE AND OTHER DETAILS.

Drawing Base Reference:-  
**PMC WORK ORDER 3489, DATED 15 DECEMBER 2009.**

REV	DATE	NAME	DESCRIPTION	CHKD
00	MAY'13	SKS	DRAFT DPR SUBMISSION	RP

**AMENDMENTS**

**NOTICES:-**  
THIS DRAWING IS PROPERTY OF MEINHARDT (SINGAPORE) PTE. LTD. IT IS TO BE USED ONLY FOR THE PROJECT AND NOT TO BE REPRODUCED OR COPIED IN ANY MANNER WITHOUT THE WRITTEN PERMISSION OF MEINHARDT (SINGAPORE) PTE. LTD.

**CLIENT:-**  
BIHAR  
URBAN INFRASTRUCTURE  
DEVELOPMENT CORPORATION

**PROJECT:-**  
PREPARATION OF DETAILED  
PROJECT REPORTS (DPRS) & BID  
DOCUMENTS;  
TENDERING FOR EXECUTION;  
CONSTRUCTION SUPERVISION &  
QUALITY CONTROL OF SEWERAGE &  
DRAINAGE PROJECTS OF PATNA  
UNDER JNNURM

**CONSULTANT:-**  
**MEINHARDT**  
MEINHARDT (SINGAPORE) PTE. LTD.  
A-8, Sector-16, Noida-201301, India  
P.h.: +91 120 2516165, Fax No.: +91 120 2515745  
www.meinhardtgroup.com, Email: info@meinhardtdia.com

**DRAWING TITLE**  
SEWERAGE  
L-SECTION OF TRUNK  
ZONE-5, TRUNK-2 (SPS-B)  
(PART - 2 OF 3)




**PURPOSE OF ISSUE**  
DRAFT DETAILED PROJECT REPORT

**SCALE** : H-1000, V-200  
**SHEET SIZE** : A3

**DRAWN** : SKS  
**DESIGNED** : JR  
**CHECKED** : RP  
**APPROVED** : CRR

**DATE OF FIRST ISSUE** : MAY 2013  
**DATE OF THIS ISSUE** : MAY 2013

**JOB NO.** : 1092.01  
**DISCIPLINE** : PH  
**DRAWING NO.** : Z5-T2-02  
**REVISION** : 00

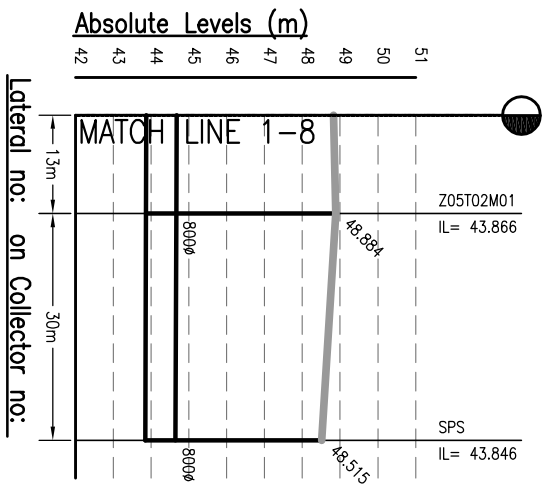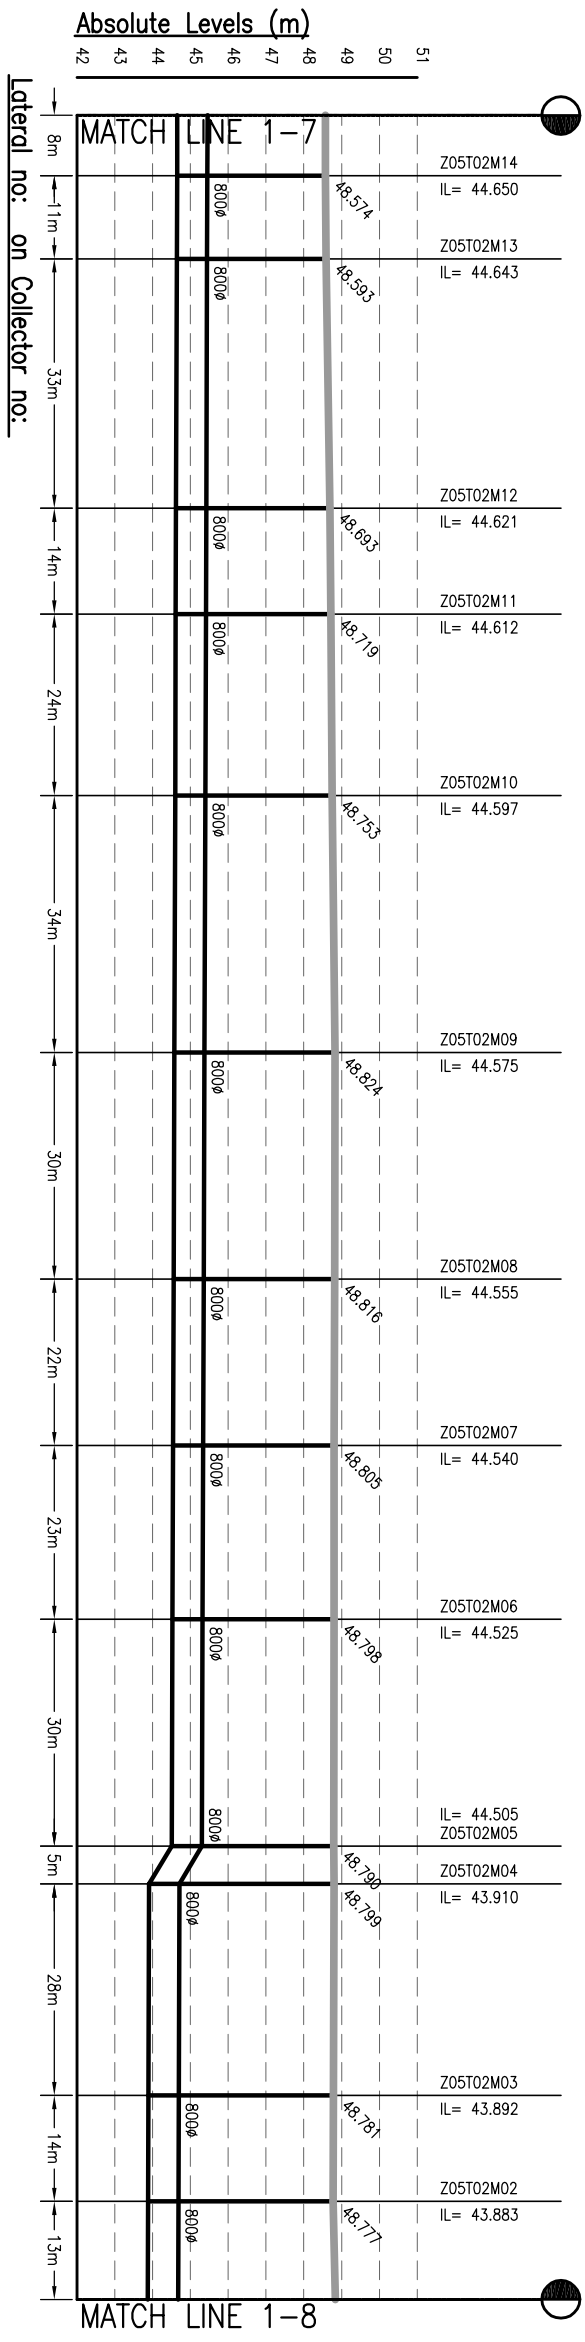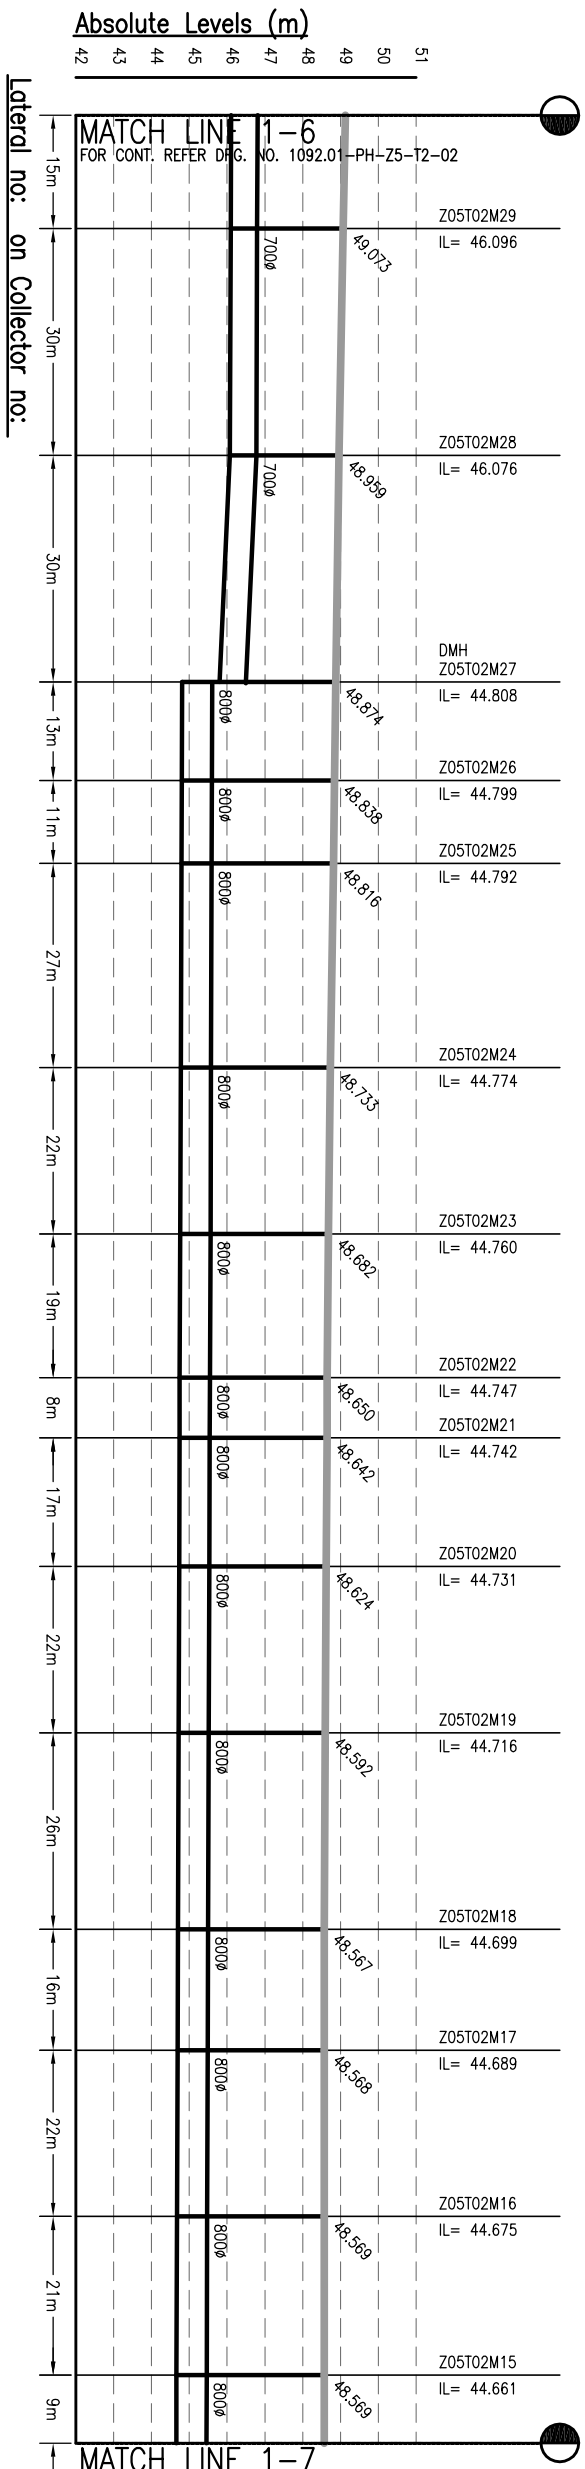

- NOTES:-**
1. THIS DRAWING IS TO BE READ IN CONJUNCTION WITH ALL OTHER RELEVANT DRAWINGS. ANY DISCREPANCIES, ERRORS OR OMISSIONS TO BE BROUGHT TO THE ATTENTION OF CONSULTANTS
  2. ALL DIMENSIONS TO BE CHECKED BEFORE COMMENCEMENT OF WORK ON SITE
  3. UNDER NO CIRCUMSTANCES SHOULD DIMENSIONS BE SCALED FROM THIS DRAWING.
  4. REFER DRAWING NO. TO 491 & 1092.01-PH-S-01 TO 491 FOR LOCATION OF MANHOLE AND OTHER DETAILS.

Drafting Base Reference:-  
**PWC WORK ORDER 3489, DATED 15 DECEMBER 2009.**

REV	DATE	NAME	DESCRIPTION	CHKD
00	MAY'13	SKS	DRAFT DPR SUBMISSION	RP

**NOTICES:**  
 THIS DRAWING IS PROPERTY OF MEINHARDT (SINGAPORE) PTE. LTD. IT IS TO BE USED ONLY FOR THE PROJECT AND NOT TO BE REPRODUCED, COPIED, PART OR WHOLE IS NOT PERMITTED












**CLIENT:-**  
 BIHAR  
 URBAN INFRASTRUCTURE  
 DEVELOPMENT CORPORATION

**PROJECT:-**  
 PREPARATION OF DETAILED  
 PROJECT REPORTS (DPRS) & BID  
 DOCUMENTS;  
 TENDERING FOR EXECUTION;  
 CONSTRUCTION SUPERVISION &  
 QUALITY CONTROL OF SEWERAGE &  
 DRAINAGE PROJECTS OF PATNA  
 UNDER JNNURM

**CONSULTANT:-**  
**MEINHARDT**  
 MEINHARDT (SINGAPORE) PTE. LTD.  
 A-8, Sector-16, Noida-201301, India  
 Ph.: +91 120 2516165, Fax No.: +91 120 2515745  
 www.meinhardtgroup.com, Email: info@meinhardtindia.com

**DRAWING TITLE**  
 SEWERAGE  
 L-SECTION OF TRUNK  
 ZONE-5, TRUNK-2 (SPS-B)  
 (PART - 3 OF 3)

DESIGNED	CHECKED	APPROVED	JOB NO.
JR	RP	CRR	1092.01
MAY 2013	MAY 2013	MAY 2013	PH
DATE OF FIRST ISSUE	DATE OF FIRST ISSUE	DATE OF FIRST ISSUE	DRAWING NO.
MAY 2013	MAY 2013	MAY 2013	Z5-T2-03
SCALE: H-1000, V-200	SHEET SIZE: A3	DISCIPLINE	REVISION
PURPOSE OF ISSUE	REPORT	PH	00
DRAFT DETAILED PROJECT REPORT	BY		
SKS			
DRAWN			

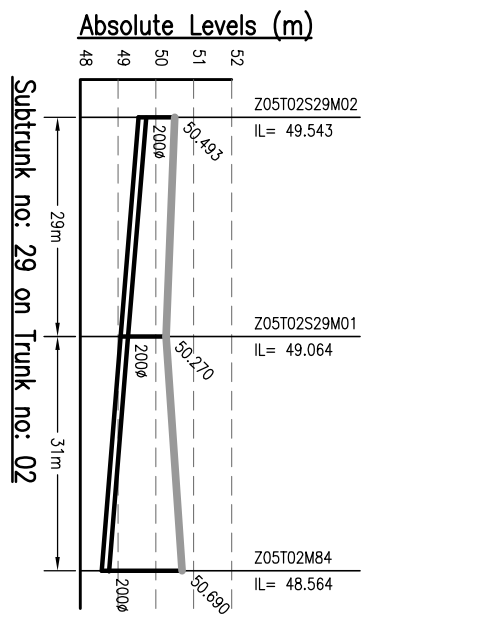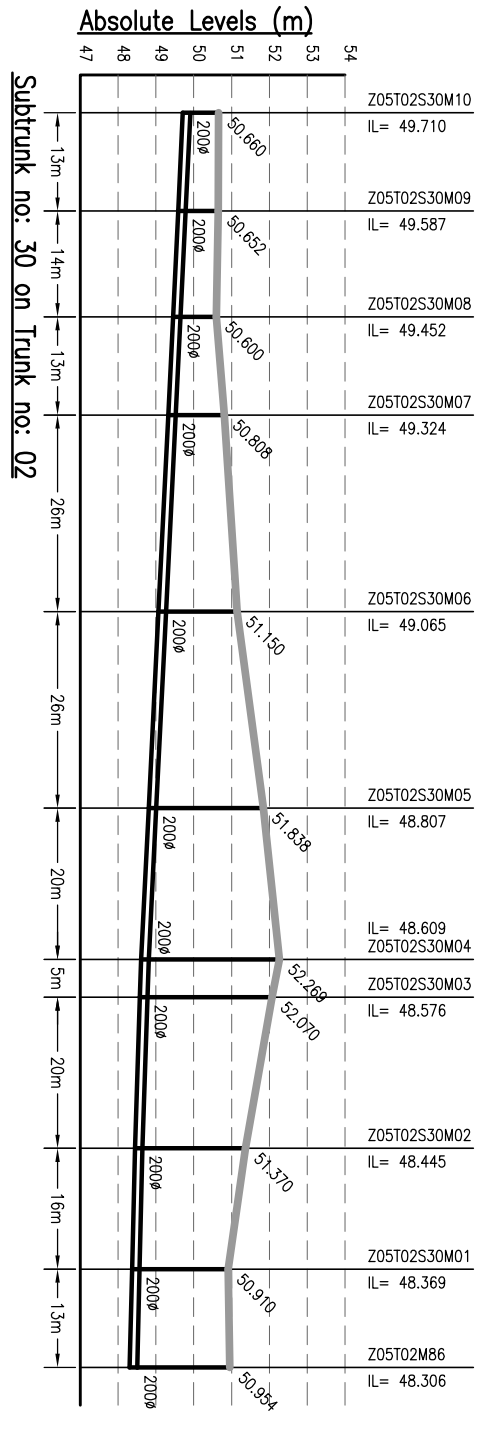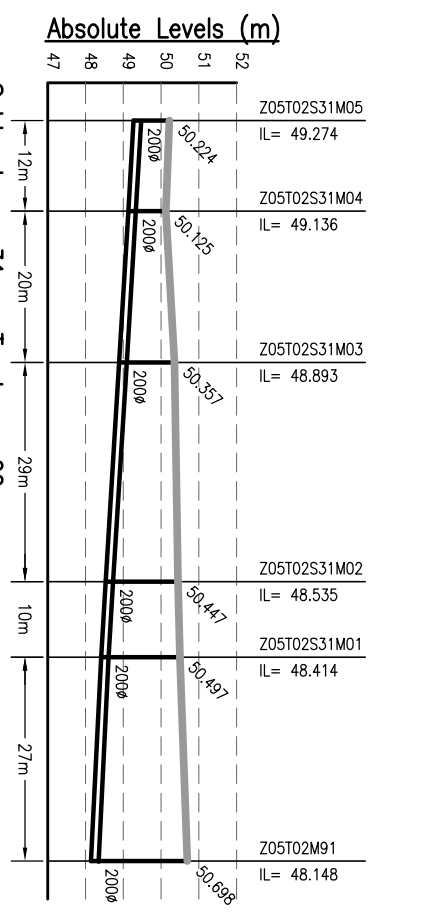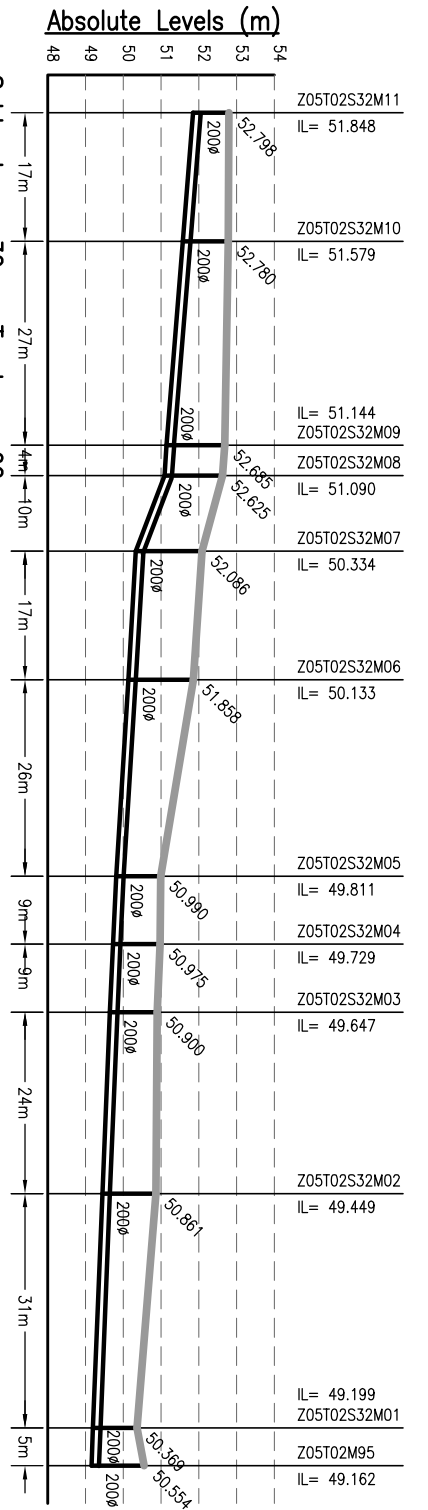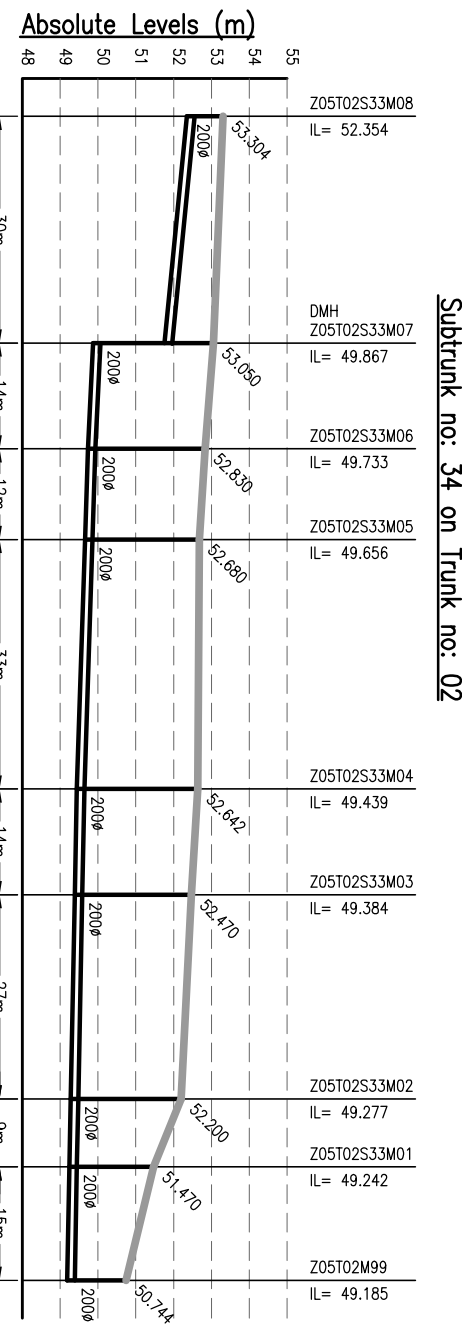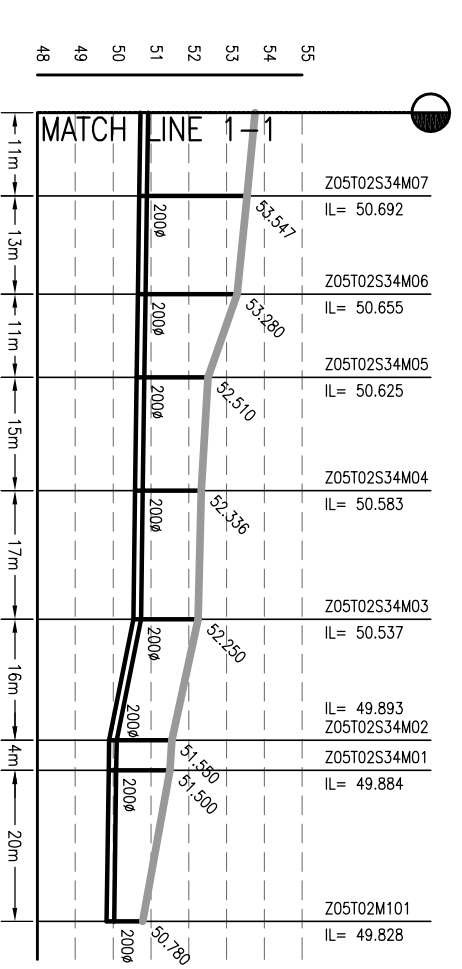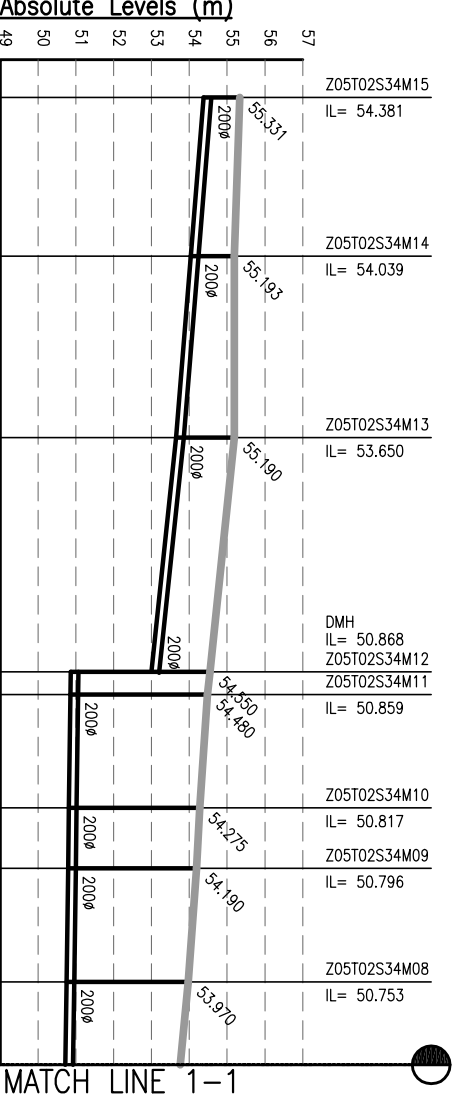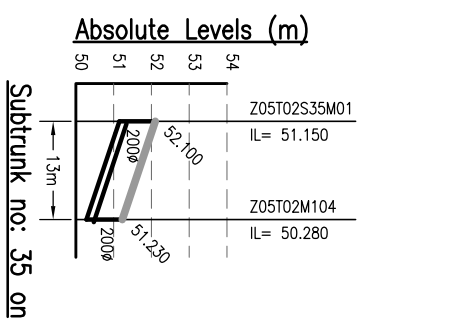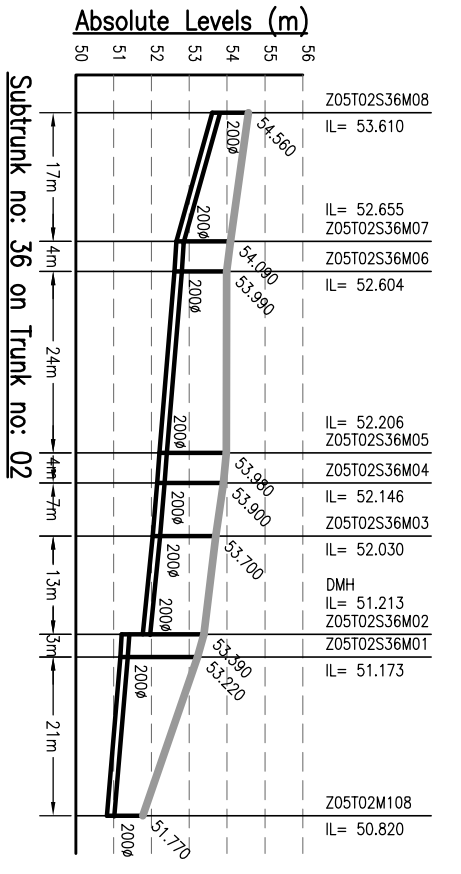

- NOTES:-**
1. THIS DRAWING IS TO BE READ IN CONJUNCTION WITH ALL OTHER RELEVANT DRAWINGS. ANY DISCREPANCIES, ERRORS OR OMISSIONS TO BE BROUGHT TO THE ATTENTION OF CONSULTANTS
  2. ALL DIMENSIONS TO BE CHECKED BEFORE COMMENCEMENT OF WORK ON SITE
  3. UNDER NO CIRCUMSTANCES SHOULD DIMENSIONS BE SCALED FROM THIS DRAWING.
  4. REFER DRAWING NO. TO 491 & 1092.01-PH-S-01 TO 491 FOR LOCATION OF MANHOLE AND OTHER DETAILS.

Drawing Base Reference:  
**PMC WORK ORDER 3489, DATED 15 DECEMBER 2009.**

REV	DATE	NAME	DESCRIPTION	CHKD
00	MAY'13	SNS	DRAFT DPR SUBMISSION	RP

**NOTICES:-**  
 THIS DRAWING IS PROPERTY OF MEINHARDT (SINGAPORE) PTE. LTD. AND IS NOT TO BE REPRODUCED OR TRANSMITTED IN ANY FORM OR BY ANY MEANS, ELECTRONIC OR MECHANICAL, INCLUDING PHOTOCOPYING, RECORDING, OR BY ANY INFORMATION STORAGE AND RETRIEVAL SYSTEM, WITHOUT THE WRITTEN PERMISSION OF MEINHARDT (SINGAPORE) PTE. LTD.













**CLIENT:-**  
 BIHAR  
 URBAN INFRASTRUCTURE  
 DEVELOPMENT CORPORATION  
 303, Malabar Tower,  
 Plot No. 10/101,  
 P.O. Box: 166/22 (0101), Sakinaka, (081) 22-0103  
 Website: [www.uicdc.com](http://www.uicdc.com)

**PROJECT:-**  
 PREPARATION OF DETAILED  
 PROJECT REPORTS (DPRS) & BID  
 DOCUMENTS;  
 TENDERING FOR EXECUTION;  
 CONSTRUCTION SUPERVISION &  
 QUALITY CONTROL OF SEWERAGE &  
 DRAINAGE PROJECTS OF PATNA  
 UNDER JNNURM

**CONSULTANT:-**  
**MEINHARDT**  
 MEINHARDT (SINGAPORE) PTE. LTD.  
 A-8, Sector-16, Noida-201301, India  
 P.O.:- 491 120 2516165, Fax No.:- +91 120 2515745  
[www.meinhardtdesign.com](http://www.meinhardtdesign.com), Email:- [info@meinhardtdesign.com](mailto:info@meinhardtdesign.com)

DRAWING TITLE		SCALE	
<b>SEWERAGE</b>		H-1000, V-200	
<b>L-SECTION OF SUB-TRUNK</b>			
<b>ZONE-5, TRUNK-2 (SPS-B)</b>			
(PART - 1 OF 9)			
PURPOSE OF ISSUE	DRAWN	DATE OF FIRST ISSUE	SHEET SIZE
DRAFT DETAILED PROJECT REPORT	SNS	MAY 2013	A3
DESIGNED	CHECKED	APPROVED	JOB NO.
JR	RP	RP	1092.01
DISCIPLINE	DRAWING NO.	REVISION	
PH	Z5-12-S-01	00	

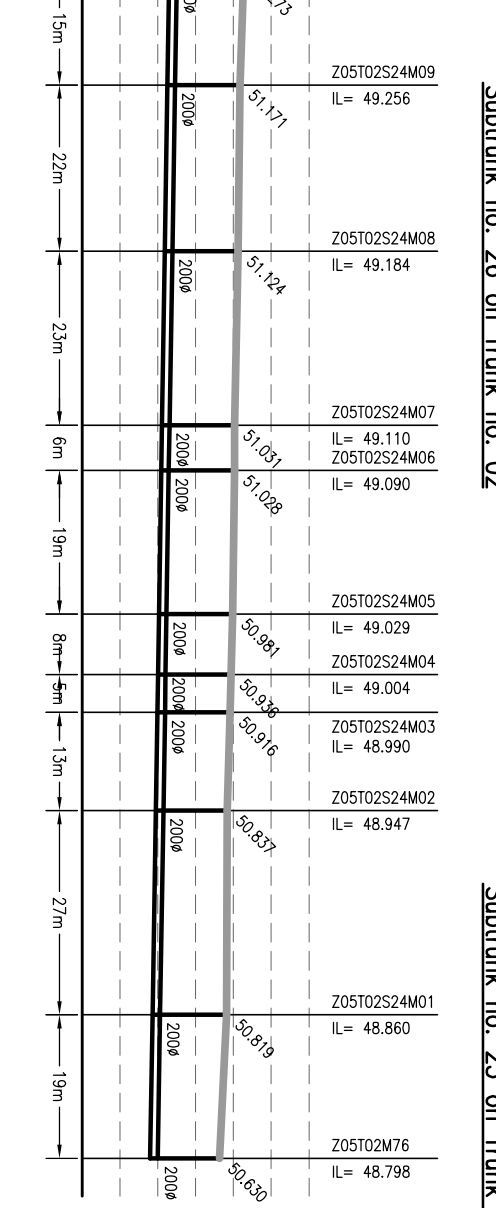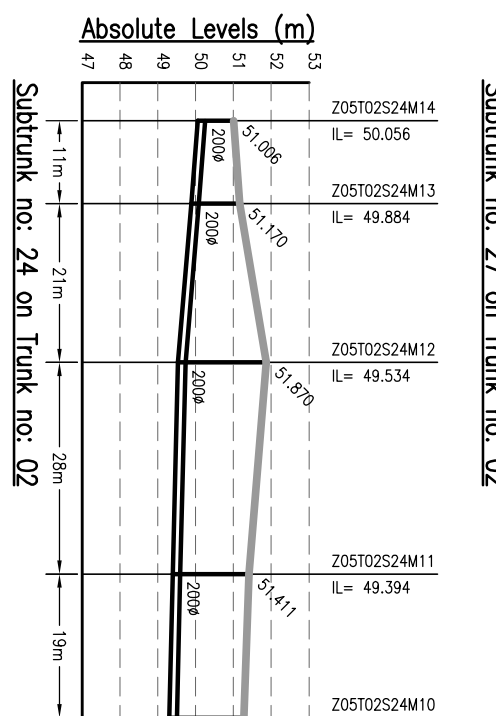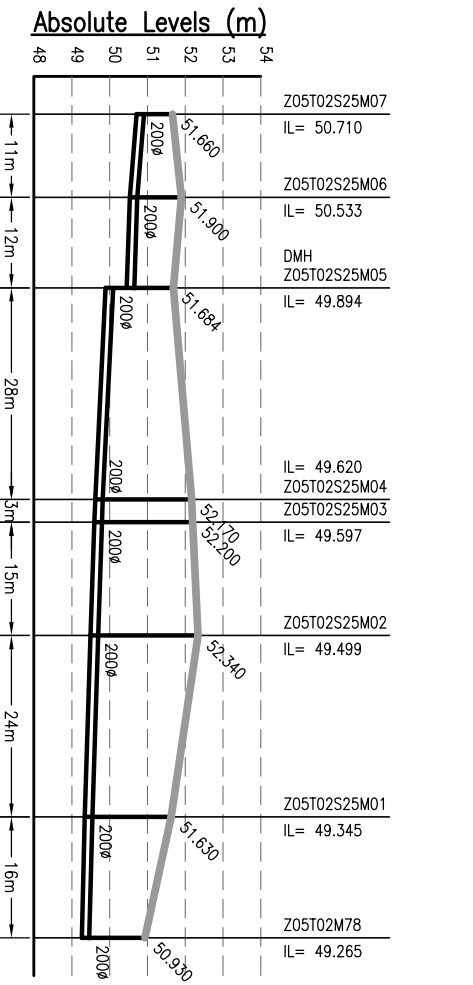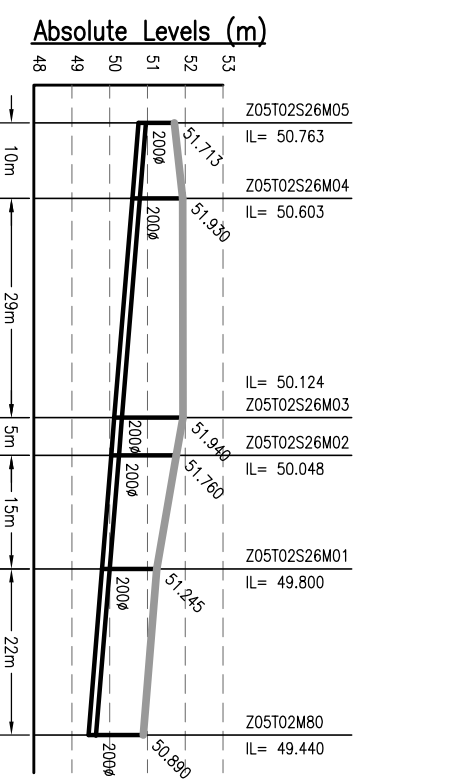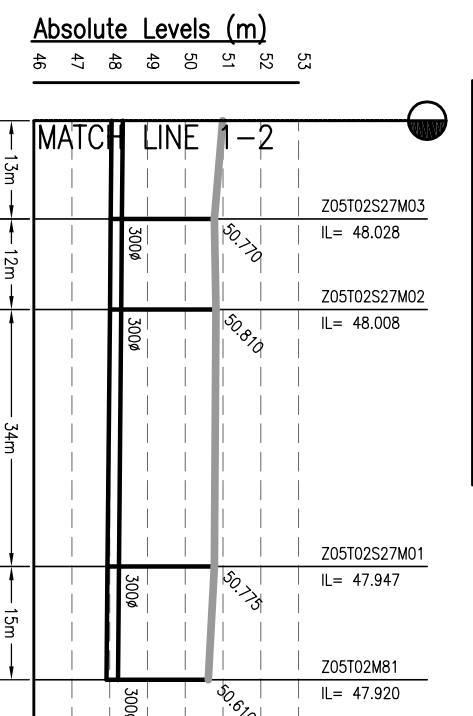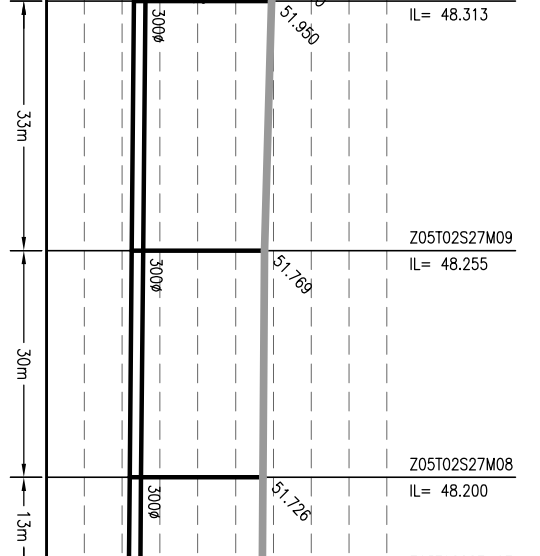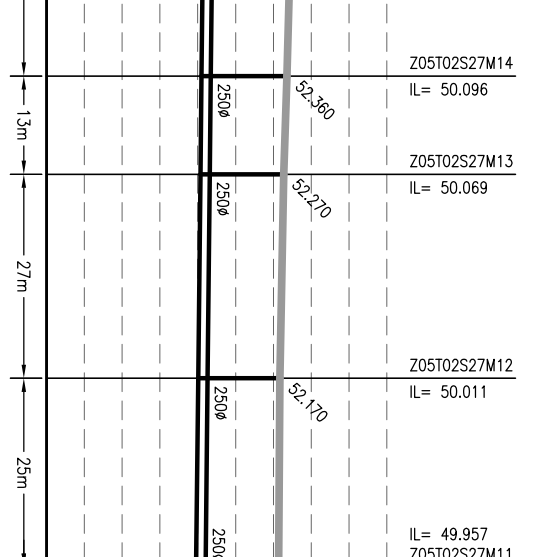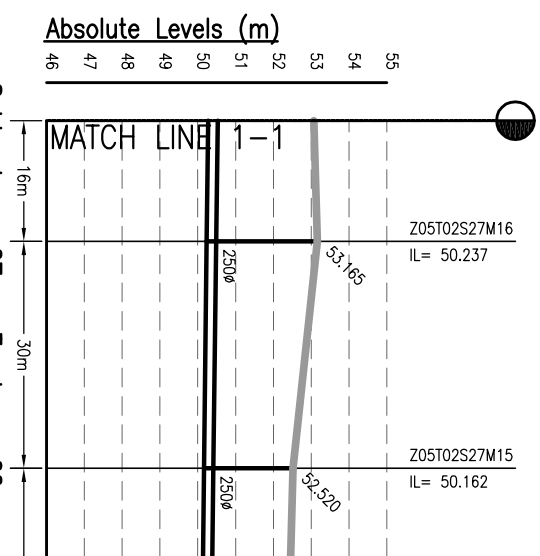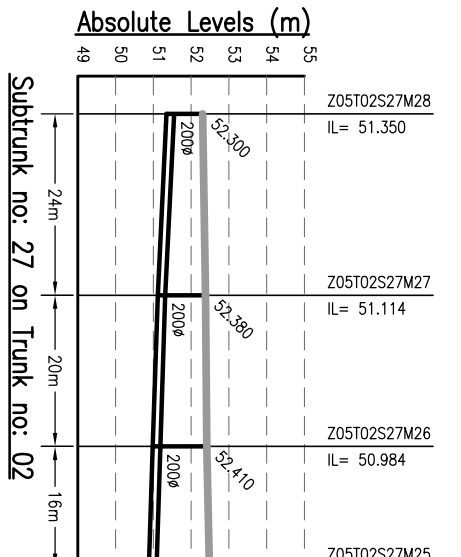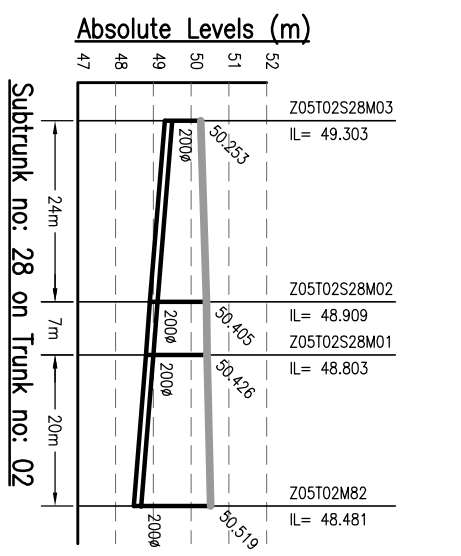

- NOTES:-**
1. THIS DRAWING IS TO BE READ IN CONJUNCTION WITH ALL OTHER RELEVANT DRAWINGS. ANY DISCREPANCIES, ERRORS OR OMISSIONS TO BE BROUGHT TO THE ATTENTION OF CONSULTANTS
  2. ALL DIMENSIONS TO BE CHECKED BEFORE COMMENCEMENT OF WORK ON SITE
  3. UNDER NO CIRCUMSTANCES SHOULD DIMENSIONS BE SCALED FROM THIS DRAWING.
  4. REFER DRAWING NO. TO 491 & 1092.01-PH-S-01 TO 491 FOR LOCATION OF MANHOLE AND OTHER DETAILS.

Drawing Base Reference:-  
**PHC WORK ORDER 3489, DATED 15 DECEMBER 2009.**

REV	DATE	NAME	DESCRIPTION	CHKD
00	MAY'13	SNS	DRAFT DPR SUBMISSION	RP

**AMENDMENTS**










**NOTICE:-**  
 THIS DRAWING IS PROPERTY OF MEINHARDT (SINGAPORE) PTE. LTD. AND IS NOT TO BE REPRODUCED OR TRANSMITTED IN ANY FORM OR BY ANY MEANS, ELECTRONIC OR MECHANICAL, INCLUDING PHOTOCOPYING, RECORDING, OR BY ANY INFORMATION STORAGE AND RETRIEVAL SYSTEM, WITHOUT THE WRITTEN PERMISSION OF MEINHARDT (SINGAPORE) PTE. LTD.

**MEINHARDT**  
 URBAN INFRASTRUCTURE DEVELOPMENT CORPORATION  
 BIHAR  
 PREPARATION OF DETAILED PROJECT REPORTS (DPR) & BID DOCUMENTS;  
 TENDERING FOR EXECUTION;  
 CONSTRUCTION SUPERVISION & QUALITY CONTROL OF SEWERAGE & DRAINAGE PROJECTS OF PATNA UNDER JNNURM

**MEINHARDT**  
 MEINHARDT (SINGAPORE) PTE. LTD.  
 A-8, Sector-16, Noida-201301, India  
 P.h.: +91 120 2516165, Fax No.: +91 120 2515745  
 www.meinhardtgroup.com, Email: info@meinhardtindia.com

DISCIPLINE	DRAWING NO.	REVISION
PH	Z5-12-S-02	00



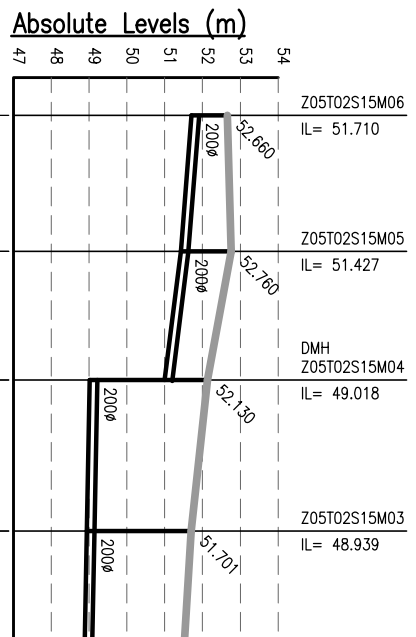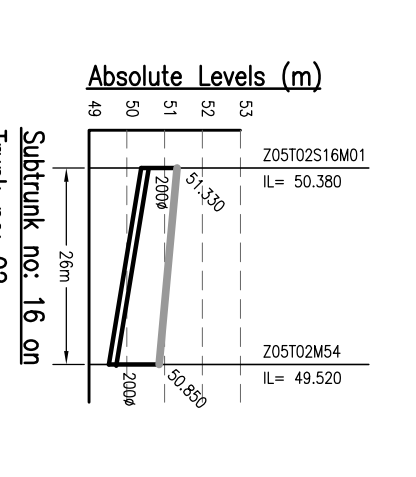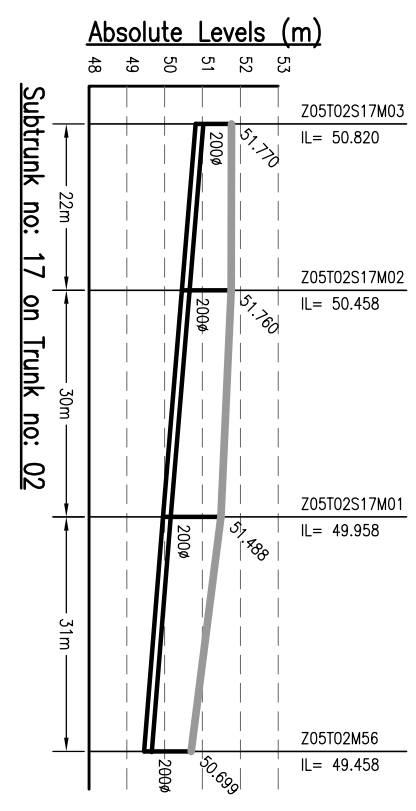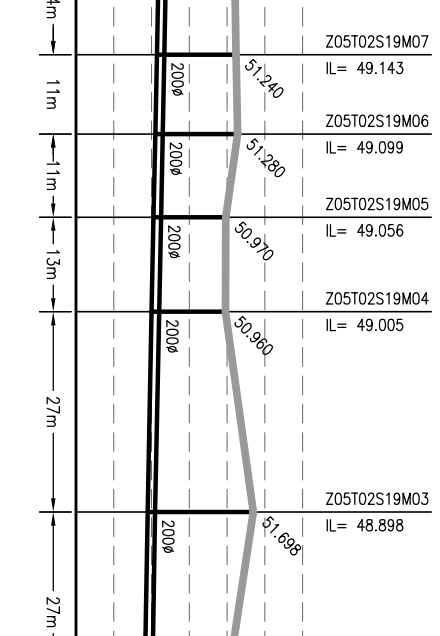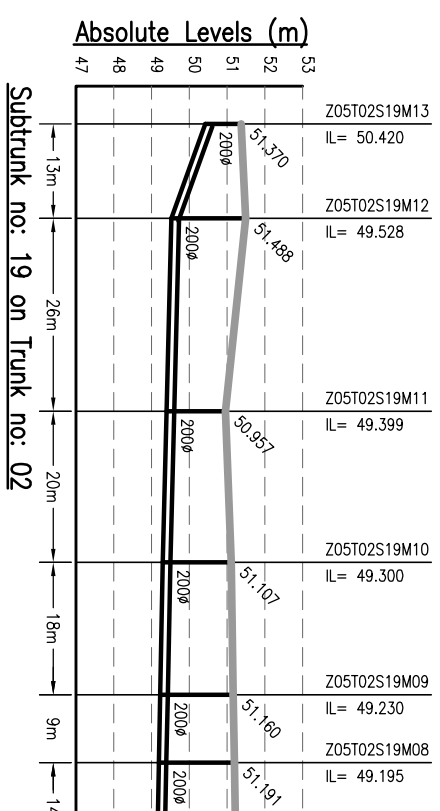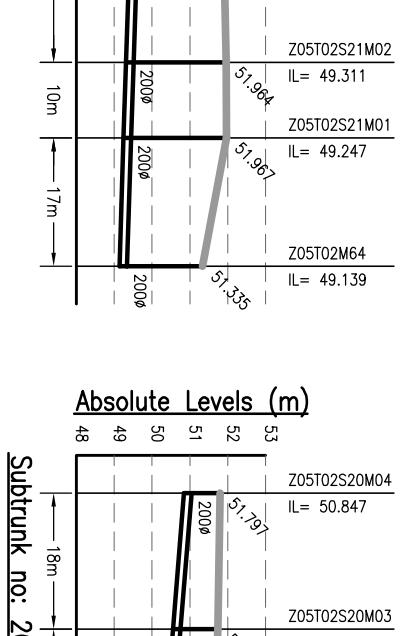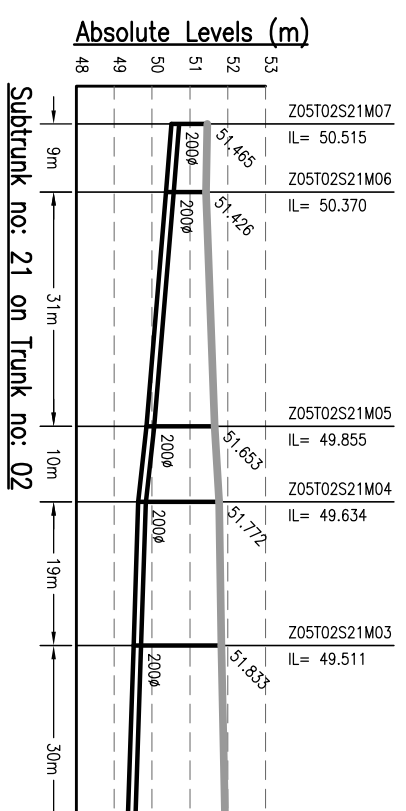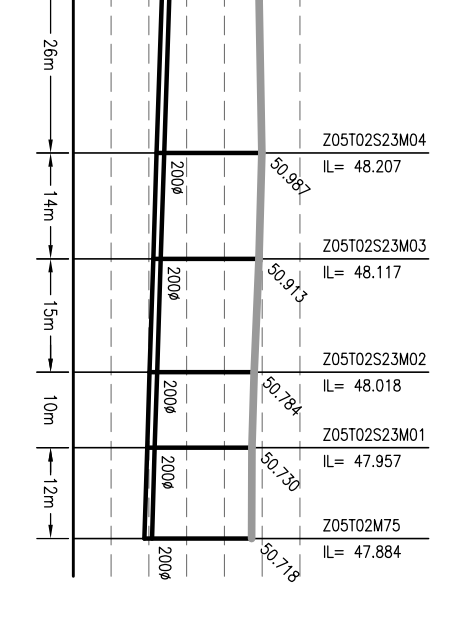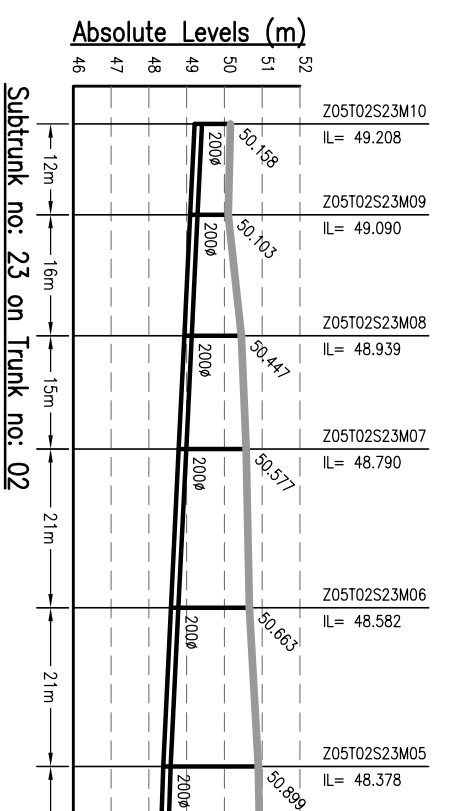


- NOTES:-**
1. THIS DRAWING IS TO BE READ IN CONJUNCTION WITH ALL OTHER RELEVANT DRAWINGS. ANY DISCREPANCIES, ERRORS OR OMISSIONS TO BE BROUGHT TO THE ATTENTION OF CONSULTANTS
  2. ALL DIMENSIONS TO BE CHECKED BEFORE COMMENCEMENT OF WORK ON SITE
  3. UNDER NO CIRCUMSTANCES SHOULD DIMENSIONS BE SCALED FROM THIS DRAWING.
  4. REFER DRAWING NO. TO 491 & 1092.01-PH-S-01 TO 491 FOR LOCATION OF MANHOLE AND OTHER DETAILS.

Drawing Base Reference:-  
**PMC WORK ORDER 3489, DATED 15 DECEMBER 2009.**

REV	DATE	NAME	DESCRIPTION	CHKD
00	MAY'13	SNS	DRAFT DPR SUBMISSION	RP

**NOTICES:-**  
 THIS DRAWING IS PROPERTY OF MEINHARDT (SINGAPORE) PTE. LTD. AND IS NOT TO BE REPRODUCED OR TRANSMITTED IN ANY FORM OR BY ANY MEANS, ELECTRONIC OR MECHANICAL, INCLUDING PHOTOCOPYING, RECORDING, OR BY ANY INFORMATION STORAGE AND RETRIEVAL SYSTEM, WITHOUT THE WRITTEN PERMISSION OF MEINHARDT (SINGAPORE) PTE. LTD. PART OR WHOLE IS NOT PERMITTED.

**CLIENT:-**  
  
**BIHAR URBAN INFRASTRUCTURE DEVELOPMENT CORPORATION**  
 303, Mahatma Tower, Sector-16, Noida-201301, India  
 Phone: +91 120 2516165, Fax No.: +91 120 2515745  
 www.bihardc.org, Email: info@bihardc.com





**PROJECT:-**  
 PREPARATION OF DETAILED PROJECT REPORTS (DPRs) & BID DOCUMENTS;  
 TENDERING FOR EXECUTION;  
 CONSTRUCTION SUPERVISION & QUALITY CONTROL OF SEWERAGE & DRAINAGE PROJECTS OF PATNA UNDER JNNURM

**CONSULTANT:-**  
  
**MEINHARDT (SINGAPORE) PTE. LTD.**  
 A-8, Sector-16, Noida-201301, India  
 P.O.: +91 120 2516165, Fax No.: +91 120 2515745  
 www.meinhardtgroup.com, Email: info@meinhardtindia.com

**DRAWING TITLE**  
**SEWERAGE L-SECTION OF SUB-TRUNK ZONE-5, TRUNK-2 (SPS-B) (PART - 3 OF 9)**

PURPOSE OF ISSUE	SCALE	DATE OF FIRST ISSUE
DRAWN	H-1000, V-200	MAY 2013
CHECKED		MAY 2013
DESIGNED		MAY 2013
APPROVED		MAY 2013

JOB NO.	DISCIPLINE	DRAWING NO.	REVISION
1092.01	PH	Z5-12-S-03	00

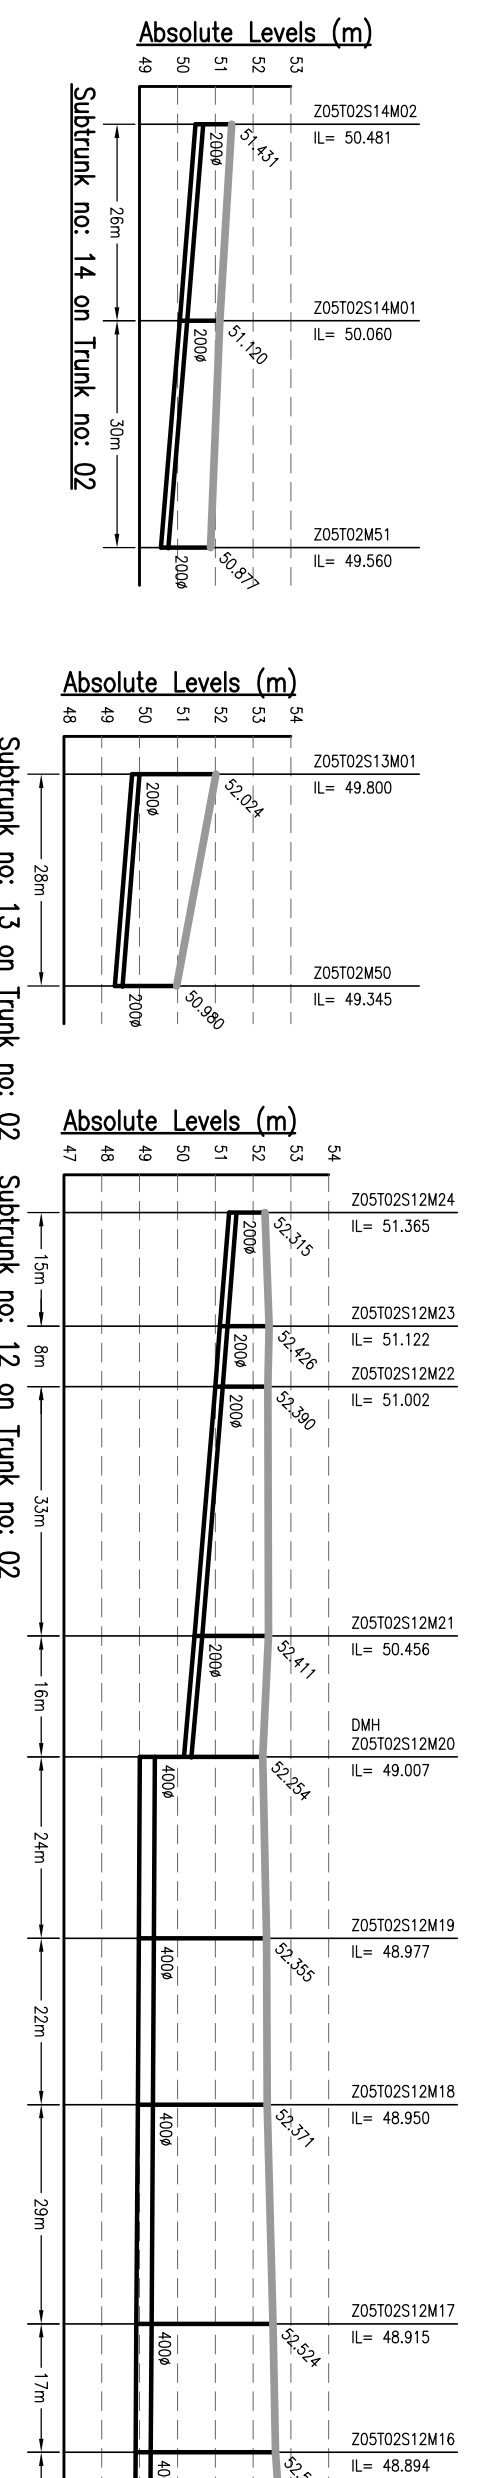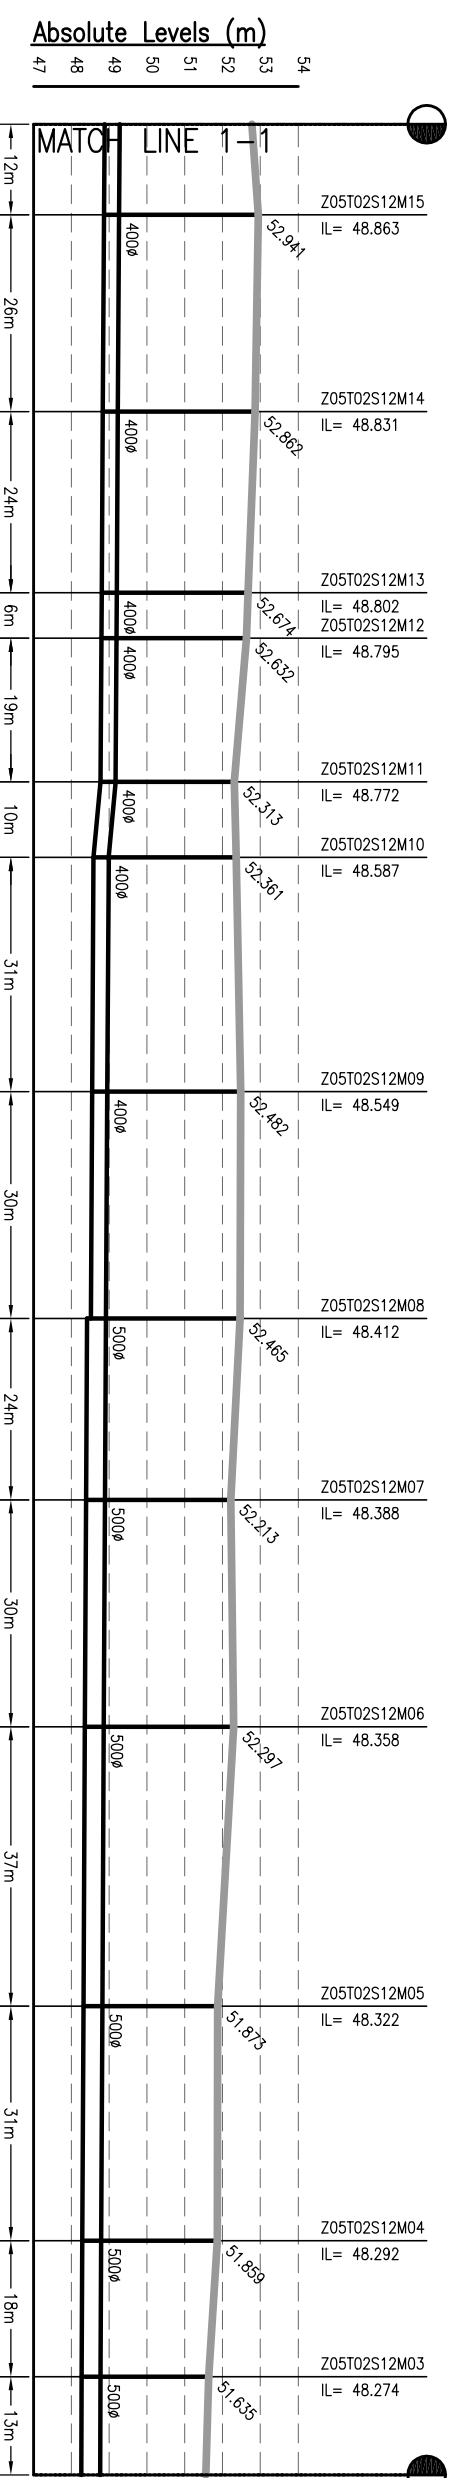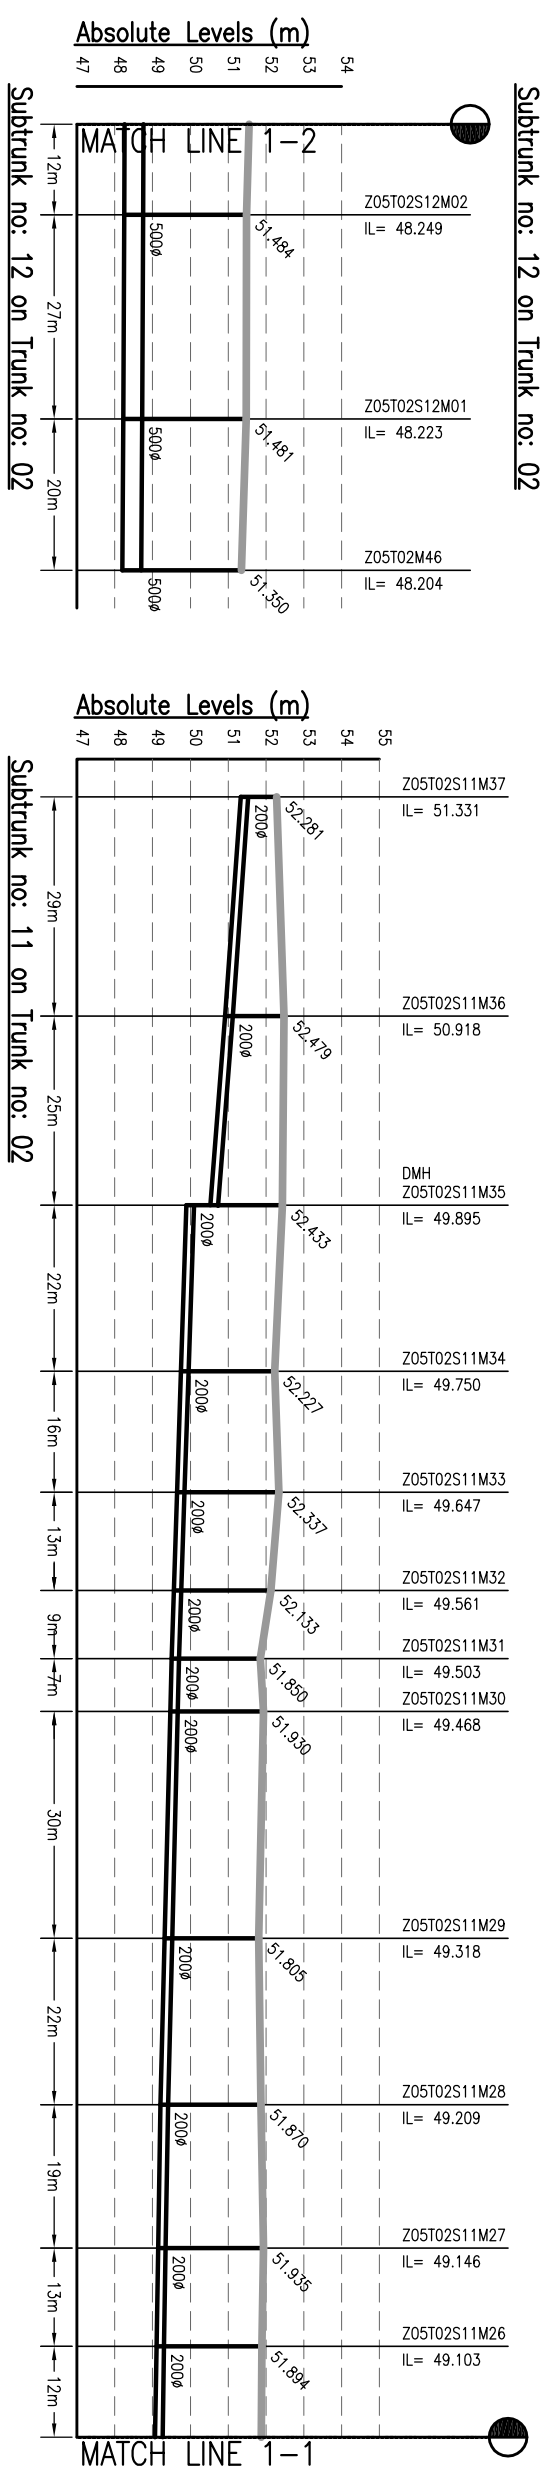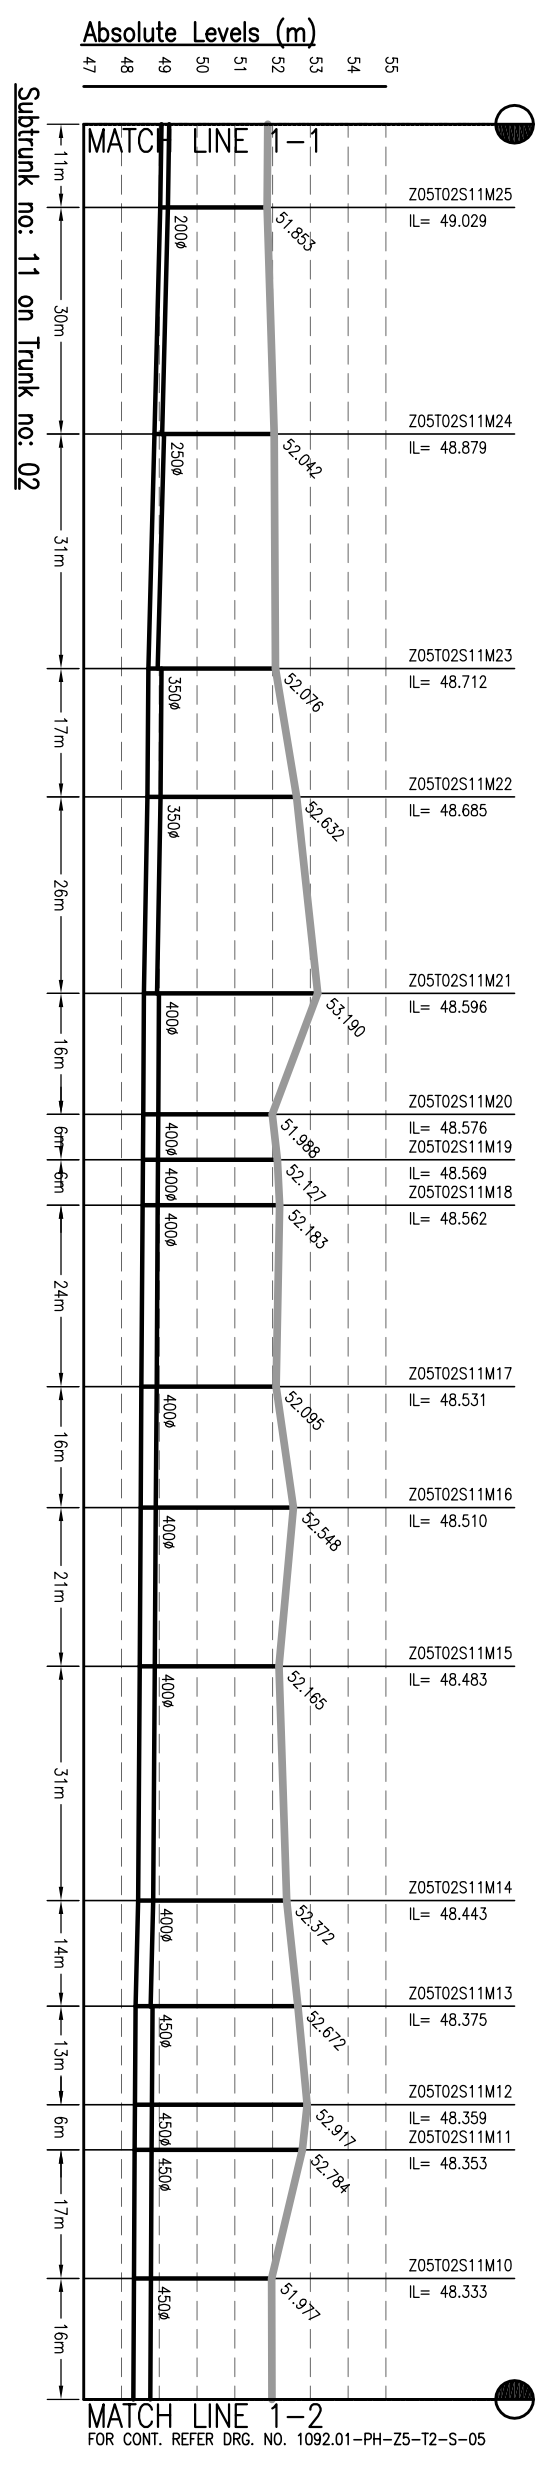

**NOTES:-**

- THIS DRAWING IS TO BE READ IN CONJUNCTION WITH ALL OTHER RELEVANT DRAWINGS. ANY DISCREPANCIES, ERRORS OR OMISSIONS TO BE BROUGHT TO THE ATTENTION OF CONSULTANTS
- ALL DIMENSIONS TO BE CHECKED BEFORE COMMENCEMENT OF WORK ON SITE
- UNDER NO CIRCUMSTANCES SHOULD DIMENSIONS BE SCALED FROM THIS DRAWING.
- REFER DRAWING NO. TO 491 & 1092.01-PH-S-01 TO 491 FOR LOCATION OF MANHOLE AND OTHER DETAILS.

Drawing Base Reference:  
**PMC WORK ORDER 3499, DATED 15 DECEMBER 2009.**

REV	DATE	NAME	DESCRIPTION	CHKD
00	MAY'13	SKS	DRAFT DPR SUBMISSION	RP

**AMENDMENTS**

**NOTICES:**  
THIS DRAWING IS PROPERTY OF MEINHARDT (SINGAPORE) PTE. LTD. IT IS TO BE USED ONLY FOR THE PROJECT AND NOT TO BE REPRODUCED, COPIED, OR WHOLELY OR PARTIALLY REPRODUCED IN ANY MANNER WITHOUT THE WRITTEN PERMISSION OF MEINHARDT (SINGAPORE) PTE. LTD.

**CLIENT:-**  
BIHAR URBAN INFRASTRUCTURE DEVELOPMENT CORPORATION  
303, Mahatma Tower, Sector-16, Noida-201301, India  
P.O.:- +91 120 2516165, Fax No.:- +91 120 2515745  
Website: [www.bidc.gov.in](http://www.bidc.gov.in)

**PROJECT:-**  
PREPARATION OF DETAILED PROJECT REPORTS (DPRS) & BID DOCUMENTS;  
TENDERING FOR EXECUTION;  
CONSTRUCTION SUPERVISION & QUALITY CONTROL OF SEWERAGE & DRAINAGE PROJECTS OF PATNA UNDER JNNURM

**CONSULTANT:-**  
**MEINHARDT**  
MEINHARDT (SINGAPORE) PTE. LTD.  
A-8, Sector-16, Noida-201301, India  
P.O.:- +91 120 2516165, Fax No.:- +91 120 2515745  
www.meinhardtgroup.com, Email:- [info@meinhardtindia.com](mailto:info@meinhardtindia.com)






**DRAWING TITLE**  
SEWERAGE  
L-SECTION OF SUB-TRUNK  
ZONE-5, TRUNK-2 (SPS-B)  
(PART - 4 OF 9)

DESIGNED	BY	DATE OF FIRST ISSUE
SKS	JR	MAY 2013

CHECKED	BY	DATE OF FIRST ISSUE
RP	JR	MAY 2013

APPROVED	DISCIPLINE	DRAWING NO.	REVISION
PH	CRR	Z5-12-S-04	00

SCALE: H-1000, V-200  
SHEET SIZE: A3

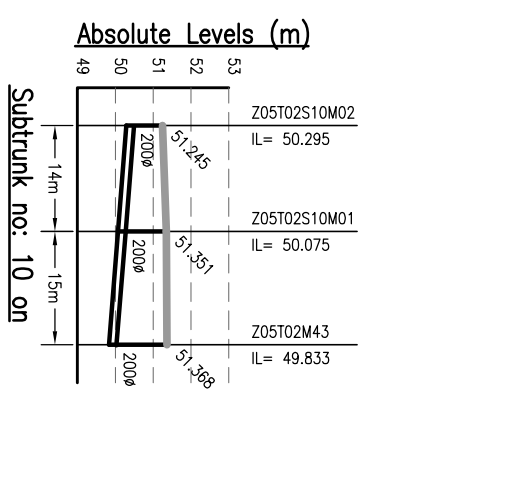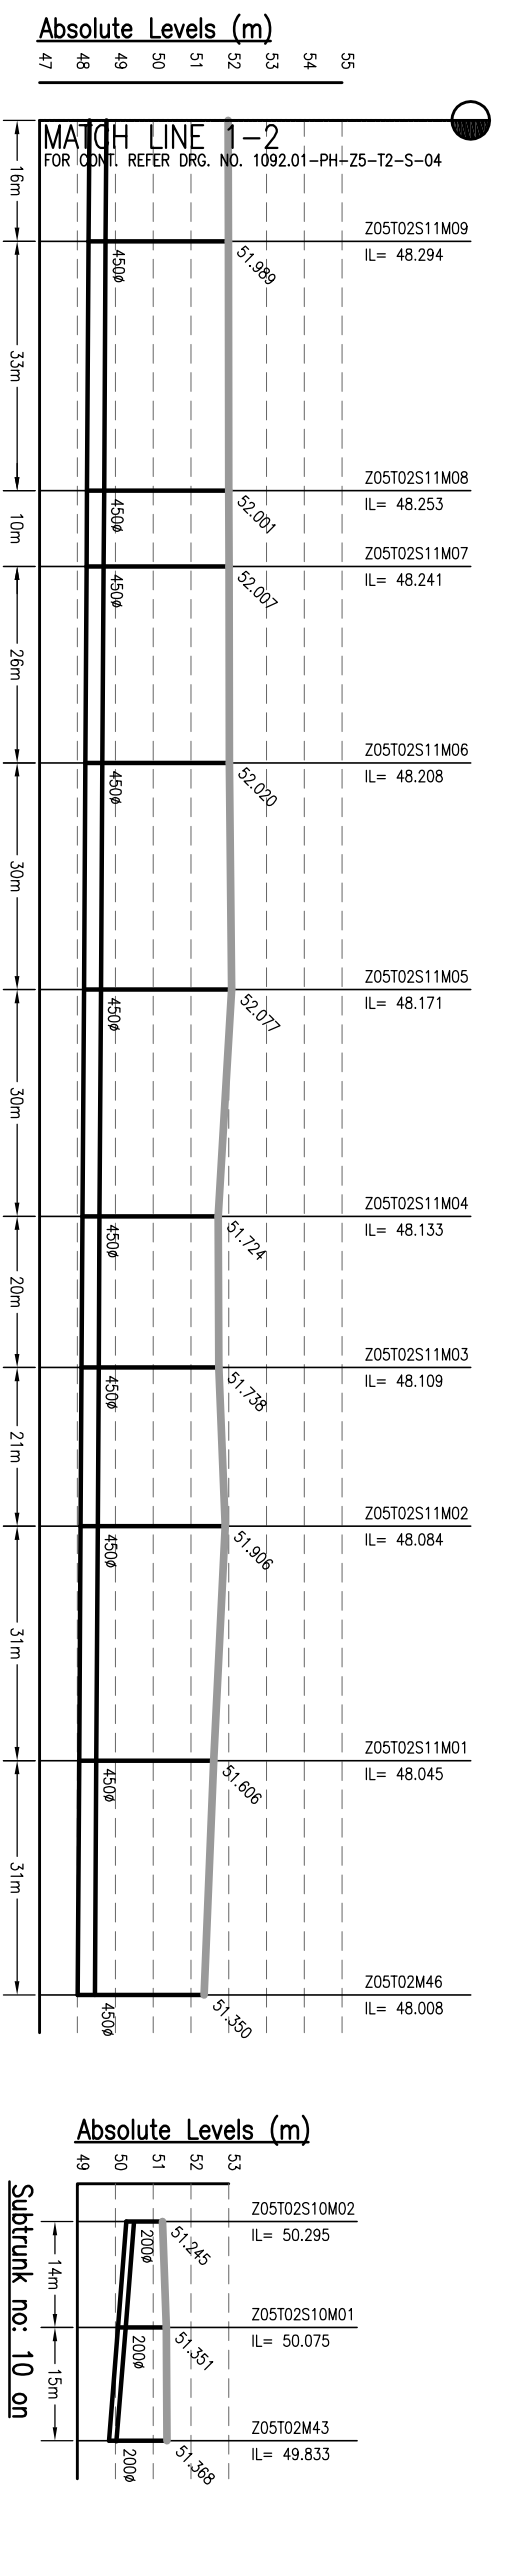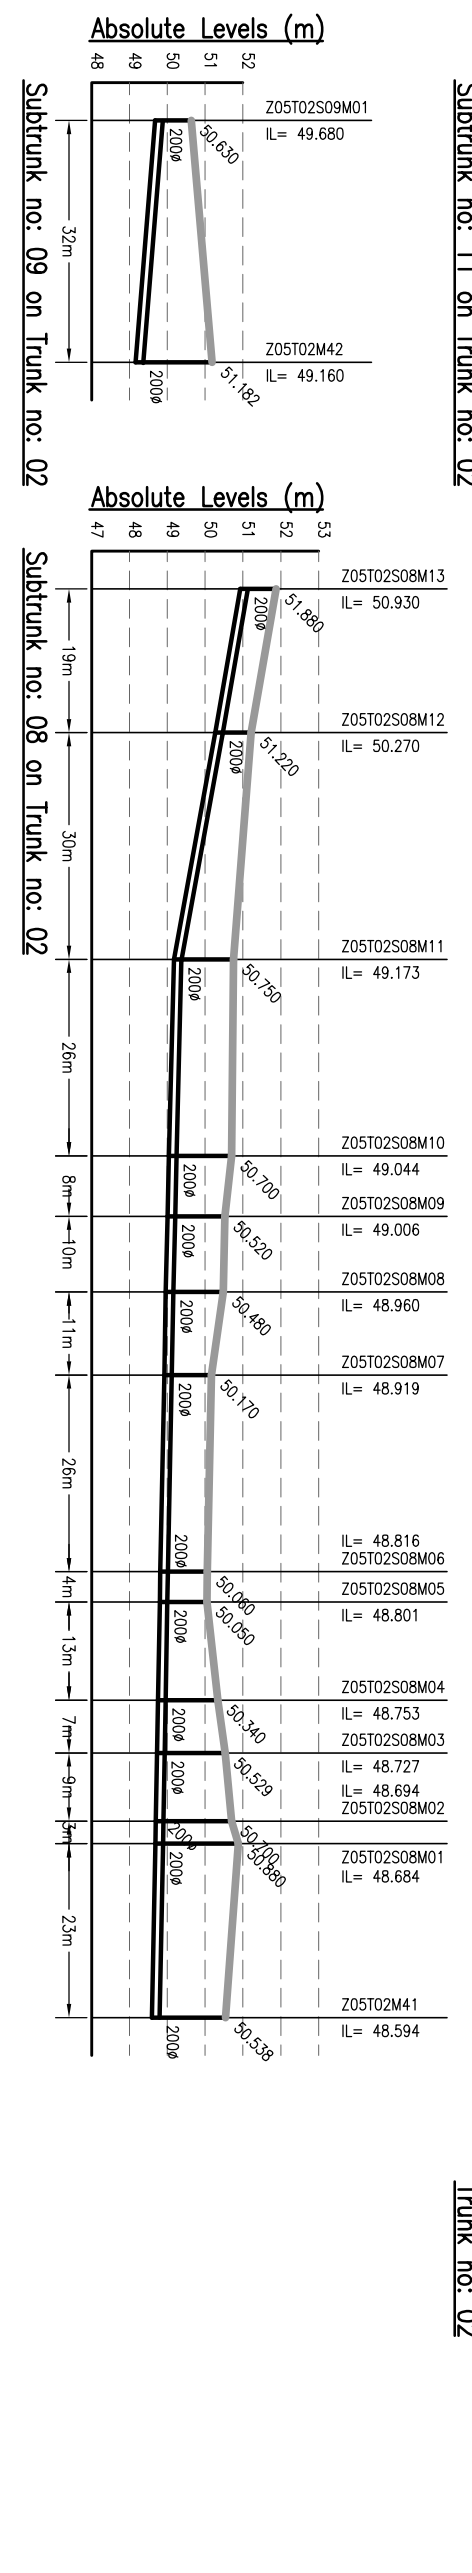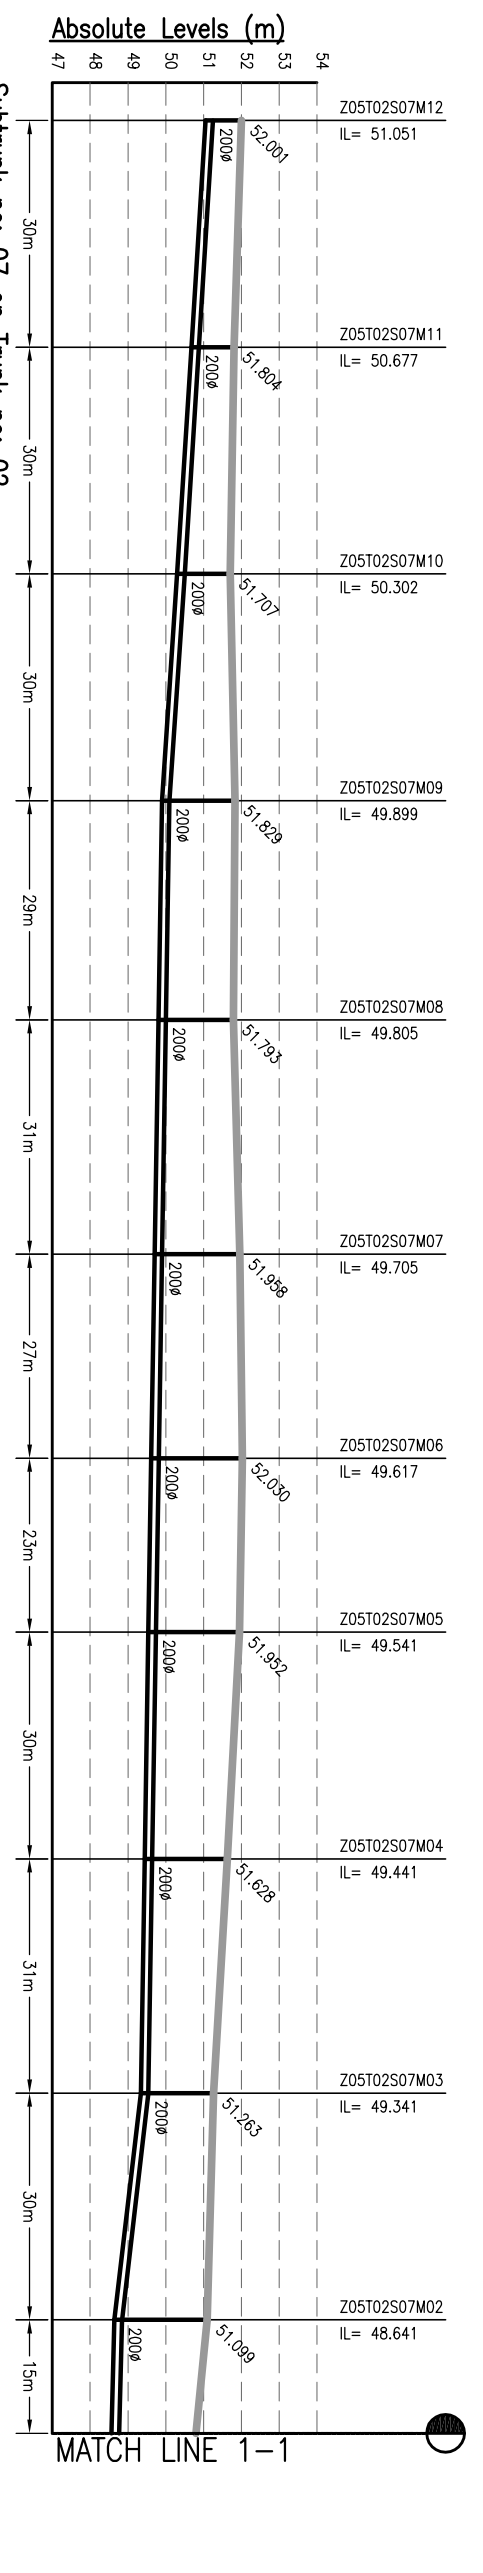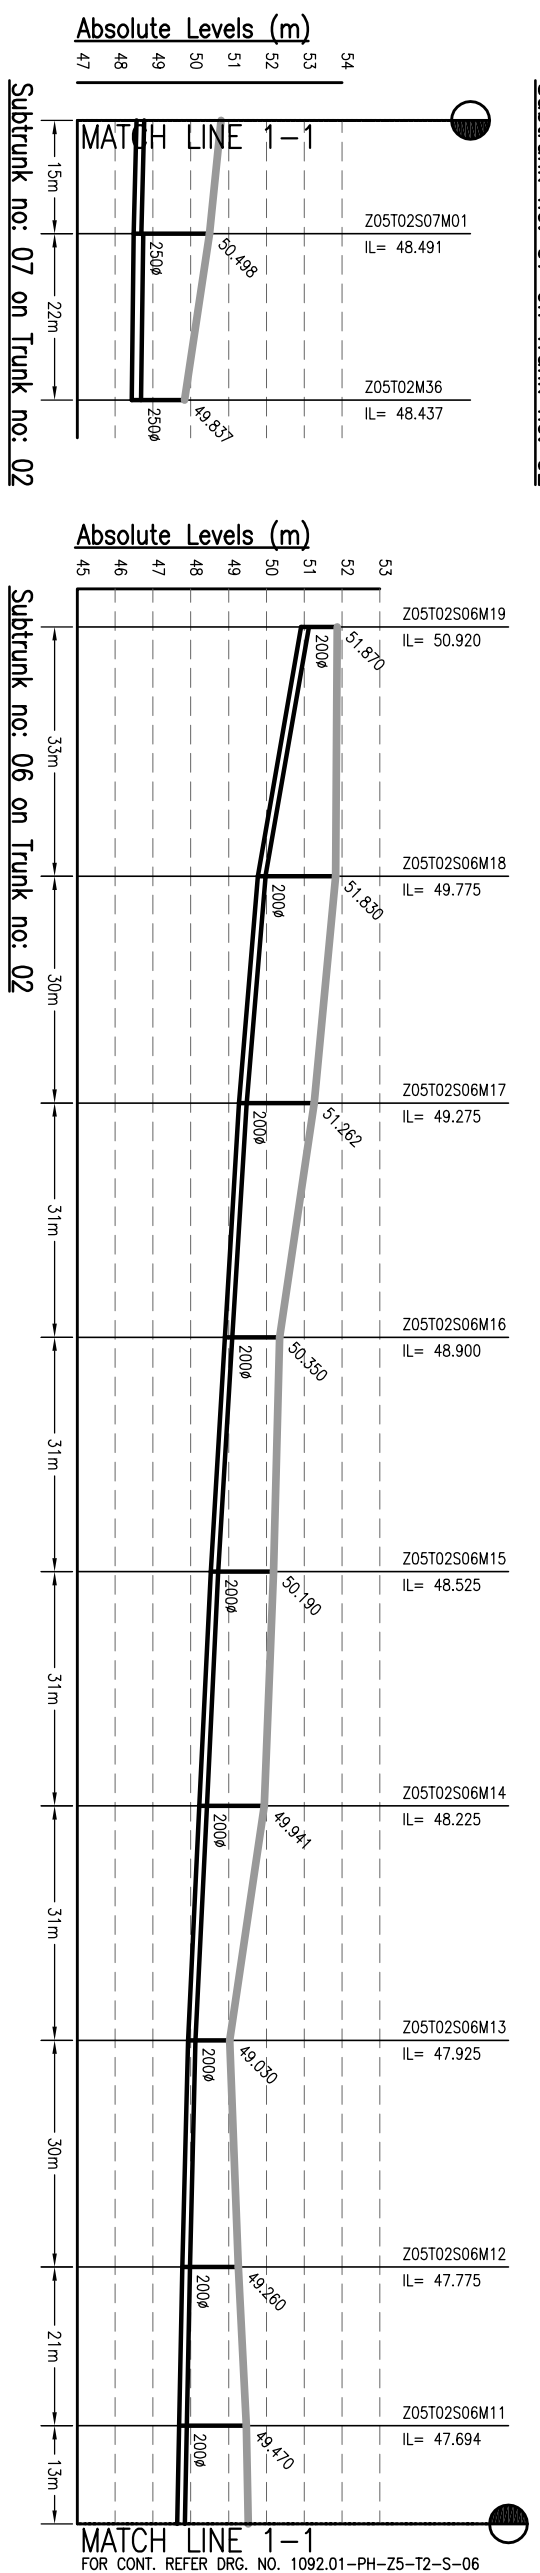

**NOTES:-**

- THIS DRAWING IS TO BE READ IN CONJUNCTION WITH ALL OTHER RELEVANT DRAWINGS. ANY DISCREPANCIES, ERRORS OR OMISSIONS TO BE BROUGHT TO THE ATTENTION OF CONSULTANTS
- ALL DIMENSIONS TO BE CHECKED BEFORE COMMENCEMENT OF WORK ON SITE
- UNDER NO CIRCUMSTANCES SHOULD DIMENSIONS BE SCALED FROM THIS DRAWING.
- REFER DRAWING NO. TO 491 & 1092.01-PH-S-01 TO 491 FOR LOCATION OF MANHOLE AND OTHER DETAILS.

Drawing Base Reference:-  
**PWC WORK ORDER 3489, DATED 15 DECEMBER 2009.**

REV	DATE	NAME	DESCRIPTION	CHKD
00	MAY'13	SKS	DRAFT DPR SUBMISSION	RP

**AMENDMENTS**

**NOTICES:-**  
 THIS DRAWING IS PROPERTY OF MEINHARDT (SINGAPORE) PTE. LTD. IT IS TO BE USED ONLY FOR THE PROJECT AND NOT TO BE REPRODUCED OR COPIED IN ANY FORM OR BY ANY MEANS WITHOUT THE WRITTEN PERMISSION OF MEINHARDT (SINGAPORE) PTE. LTD. PART OR WHOLE IS NOT PERMITTED.

**CLIENT:-**

303, Marina Tower, 1001077  
 URBAN INFRASTRUCTURE DEVELOPMENT CORPORATION  
 BIHAR  
 SCALE: - H-1000, V-200  
 PROJECT:-  
 PREPARATION OF DETAILED PROJECT REPORTS (DPRS) & BID DOCUMENTS;  
 TENDERING FOR EXECUTION;  
 CONSTRUCTION SUPERVISION & QUALITY CONTROL OF SEWERAGE & DRAINAGE PROJECTS OF PATNA UNDER JNNURM





**CONSULTANT:-**

**MEINHARDT**  
 MEINHARDT (SINGAPORE) PTE. LTD.  
 A-8, Sector-16, Noida-201301, India  
 P.h.: +91 120 2516165, Fax No.: +91 120 2515745  
 www.meinhardtgroup.com, Email: chin@meinhardtilndia.com

**DRAWING TITLE**  
 SEWERAGE L-SECTION OF SUB-TRUNK ZONE-5, TRUNK-2 (SPS-B) (PART - 5 OF 9)

DISCIPLINE	DATE OF FIRST ISSUE	SHEET SIZE	SCALE
PH	MAY 2013	A3	H-1000, V-200

JOB NO.	DISCIPLINE	DRAWING NO.	REVISION
1092.01	PH	Z5-T2-S-05	00

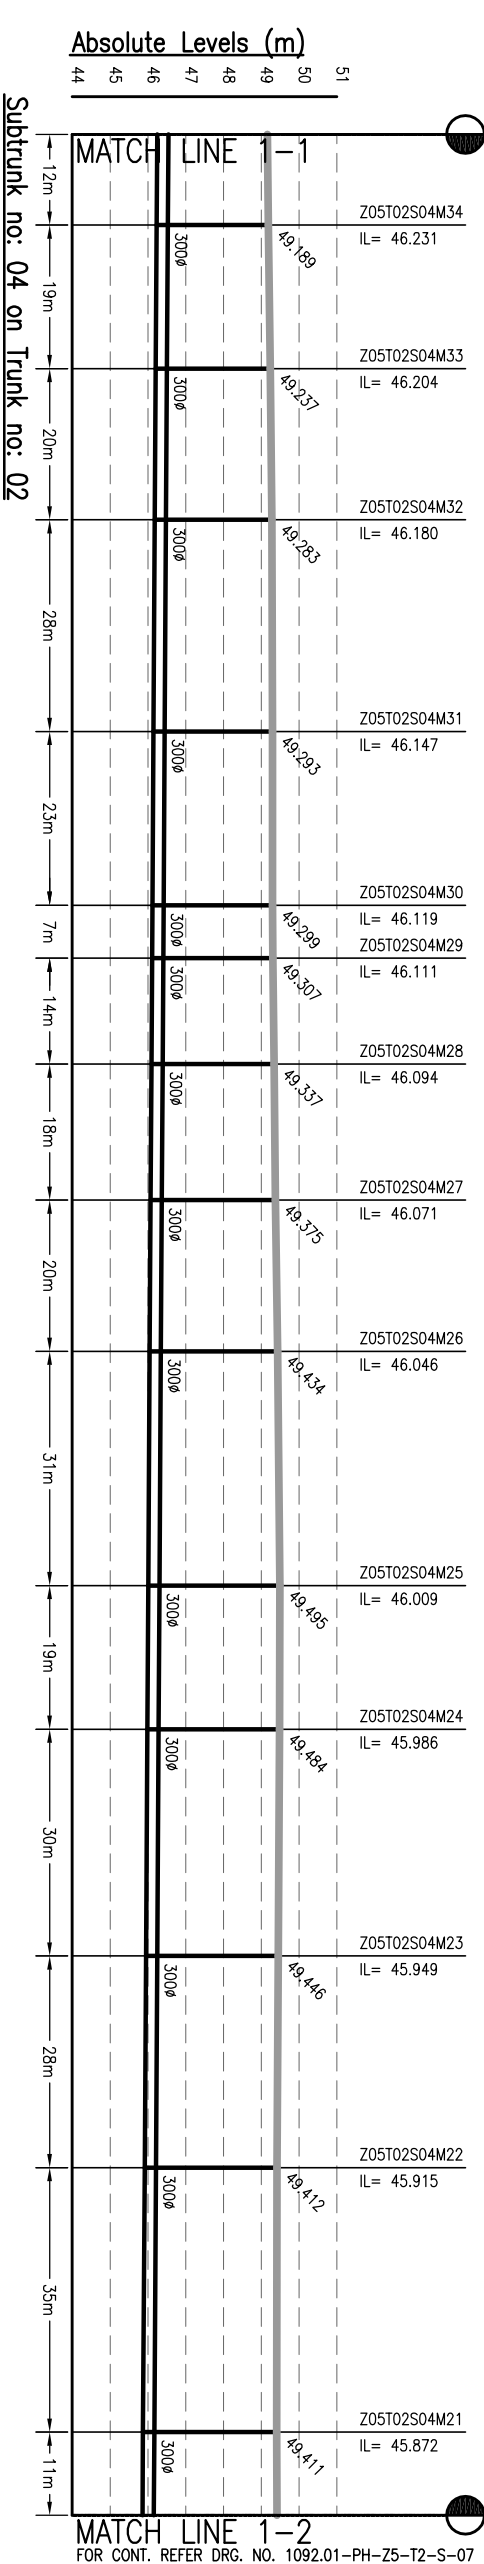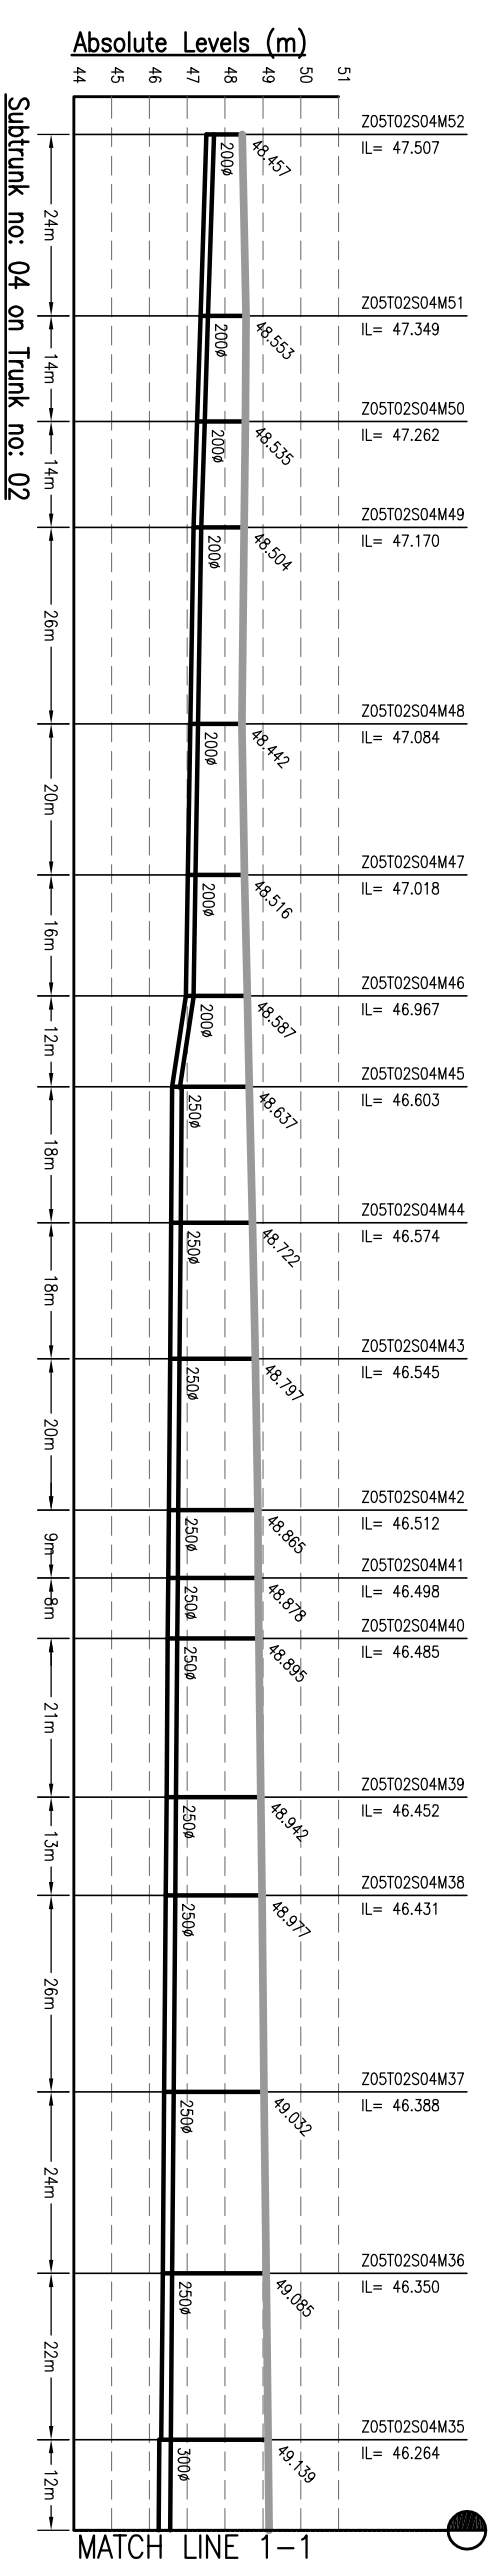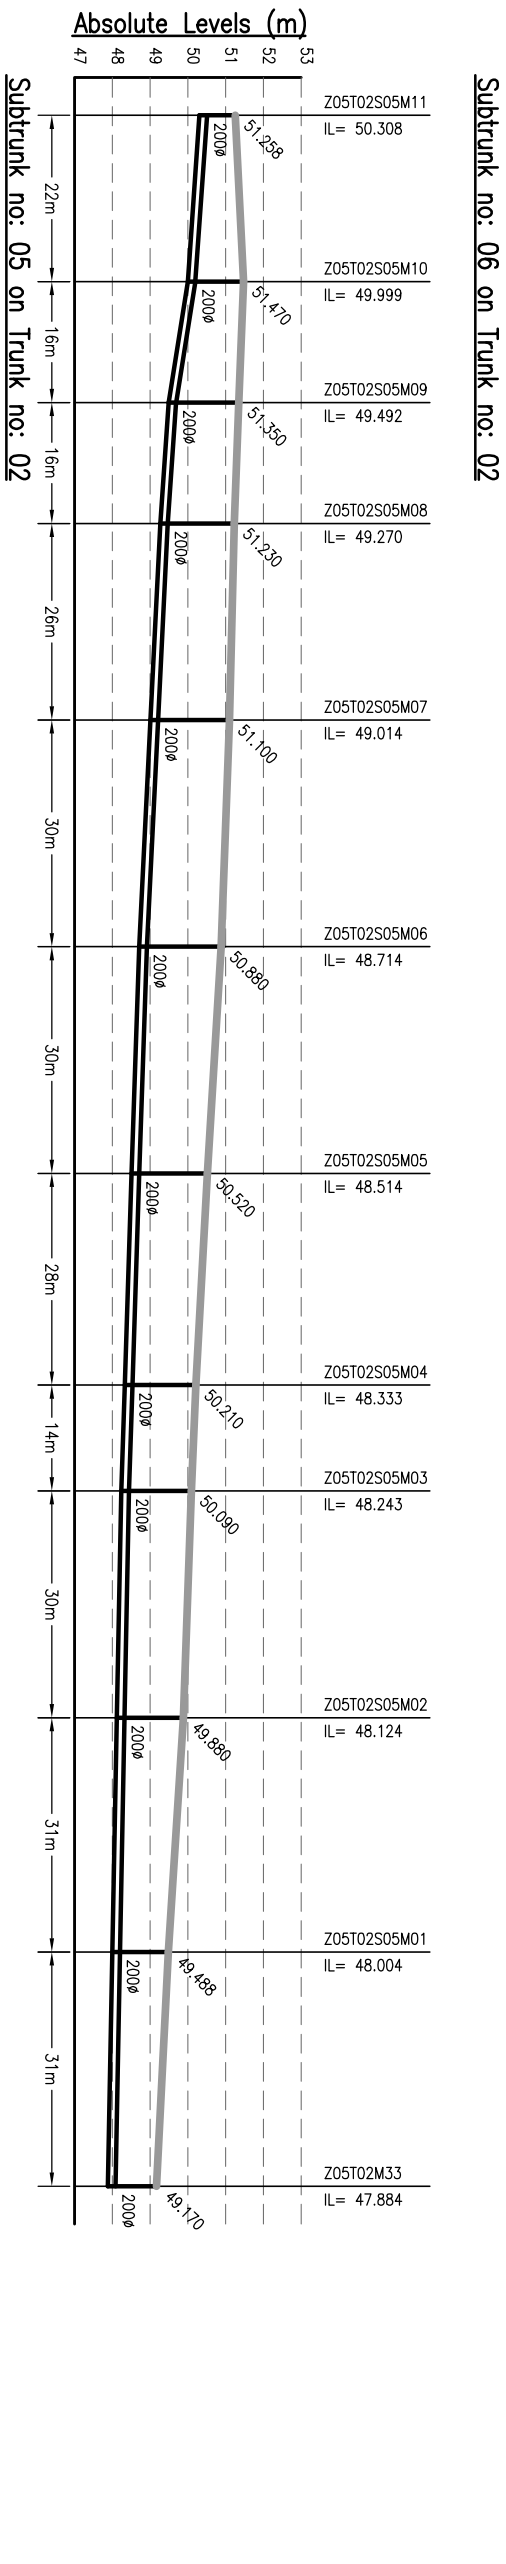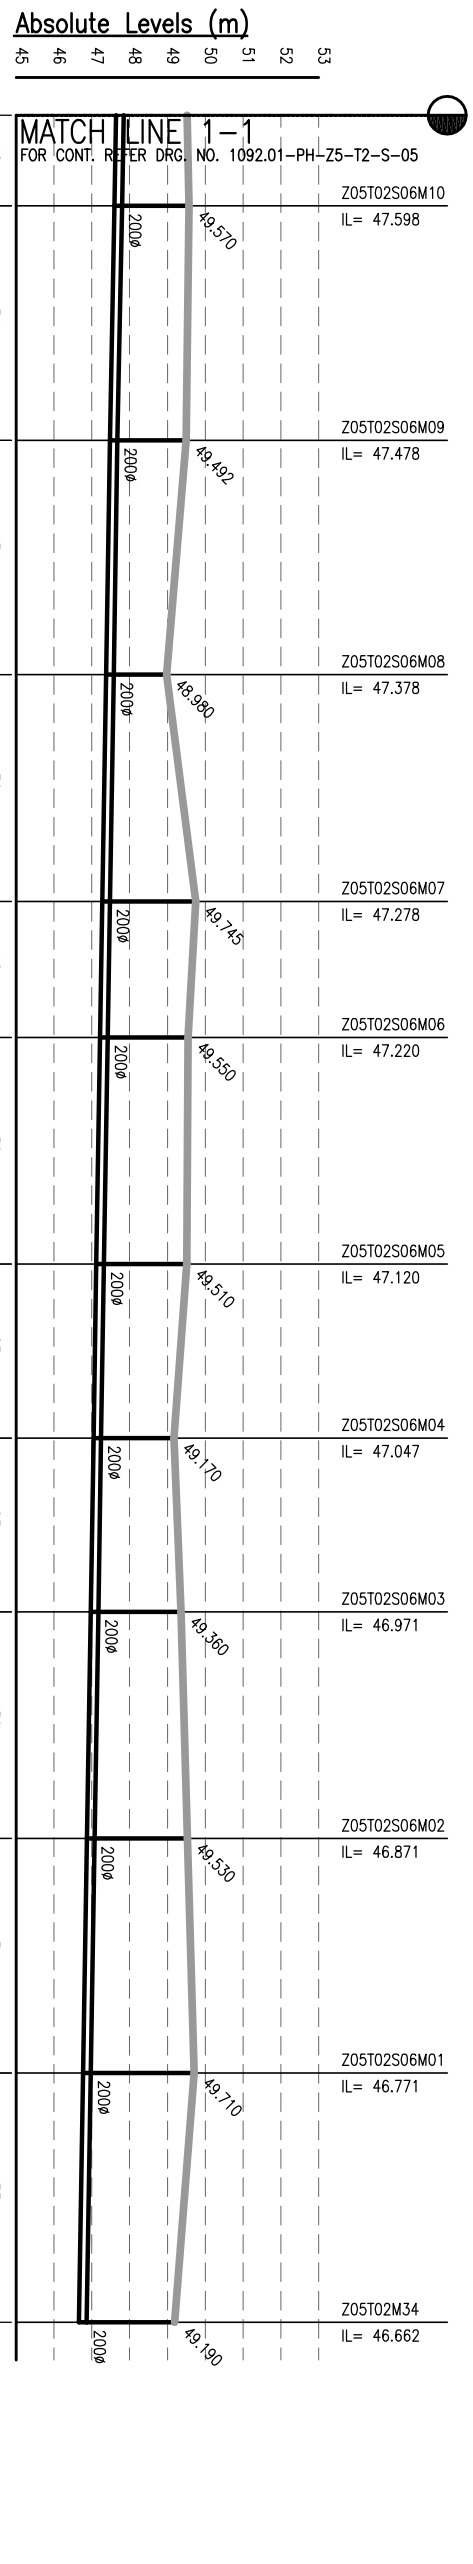

**NOTES:-**

1. THIS DRAWING IS TO BE READ IN CONJUNCTION WITH ALL OTHER RELEVANT DRAWINGS. ANY DISCREPANCIES, ERRORS OR OMISSIONS TO BE BROUGHT TO THE ATTENTION OF CONSULTANTS
2. ALL DIMENSIONS TO BE CHECKED BEFORE COMMENCEMENT OF WORK ON SITE
3. UNDER NO CIRCUMSTANCES SHOULD DIMENSIONS BE SCALED FROM THIS DRAWING.
4. REFER DRAWING NO. TO 491 & 1092.01-PH-S-01 TO 491 FOR LOCATION OF MANHOLE AND OTHER DETAILS.

Drawing Base Reference:  
**PAC WORK ORDER 3489, DATED 15 DECEMBER 2009.**

REV	DATE	NAME	DESCRIPTION	CHKD
00	MAY'13	SKS	DRAFT DPR SUBMISSION	RP

**NOTICES:-**  
 THIS DRAWING IS PROPERTY OF MEINHARDT (SINGAPORE) PTE. LTD. IT IS TO BE USED ONLY FOR THE PROJECT AND SITE SPECIFICALLY MENTIONED IN THE DRAWING. NO PART OR WHOLE IS NOT PERMITTED.  
 CLIENT:-

303 Malacca Tower  
 100, 101, 102, 103  
 Marina Bay Sands  
 Singapore 018956  
 Phone: +65 6722 0101 Fax: +65 6722 0103  
 Website: http://www.meinhardt.com

**BIHAR**  
 URBAN INFRASTRUCTURE  
 DEVELOPMENT CORPORATION

**PREPARATION OF DETAILED  
 PROJECT REPORTS (DPRs) & BID  
 DOCUMENTS;  
 TENDERING FOR EXECUTION;  
 CONSTRUCTION SUPERVISION &  
 QUALITY CONTROL OF SEWERAGE &  
 DRAINAGE PROJECTS OF PATNA  
 UNDER JNNURM**

CONSULTANT:-

**MEINHARDT**  
 MEINHARDT (SINGAPORE) PTE. LTD.  
 A-8, Sector-16, Noida-201301, India  
 Ph.: +91 120 2516165 Fax No.: +91 120 2515745  
 www.meinhardtdr.com, Email: hnd@meinhardtdr.com

**SEWERAGE  
 L-SECTION OF SUB-TRUNK  
 ZONE-5, TRUNK-2 (SPS-B)  
 (Part - 6 of 9)**

SCALE: H-1000, V-200





PURPOSE OF ISSUE: DRAFT DETAIL PROJECT REPORT

DESIGNED BY	DATE OF FIRST ISSUE
JR	MAY 2013

CHECKED BY	DATE OF FIRST ISSUE
RP	MAY 2013

APPROVED BY	DATE OF FIRST ISSUE
CRR	MAY 2013

JOB NO. 1092.01 PH 1  
 DRAWING NO. Z5-T2-S-06  
 REVISION NO. 00

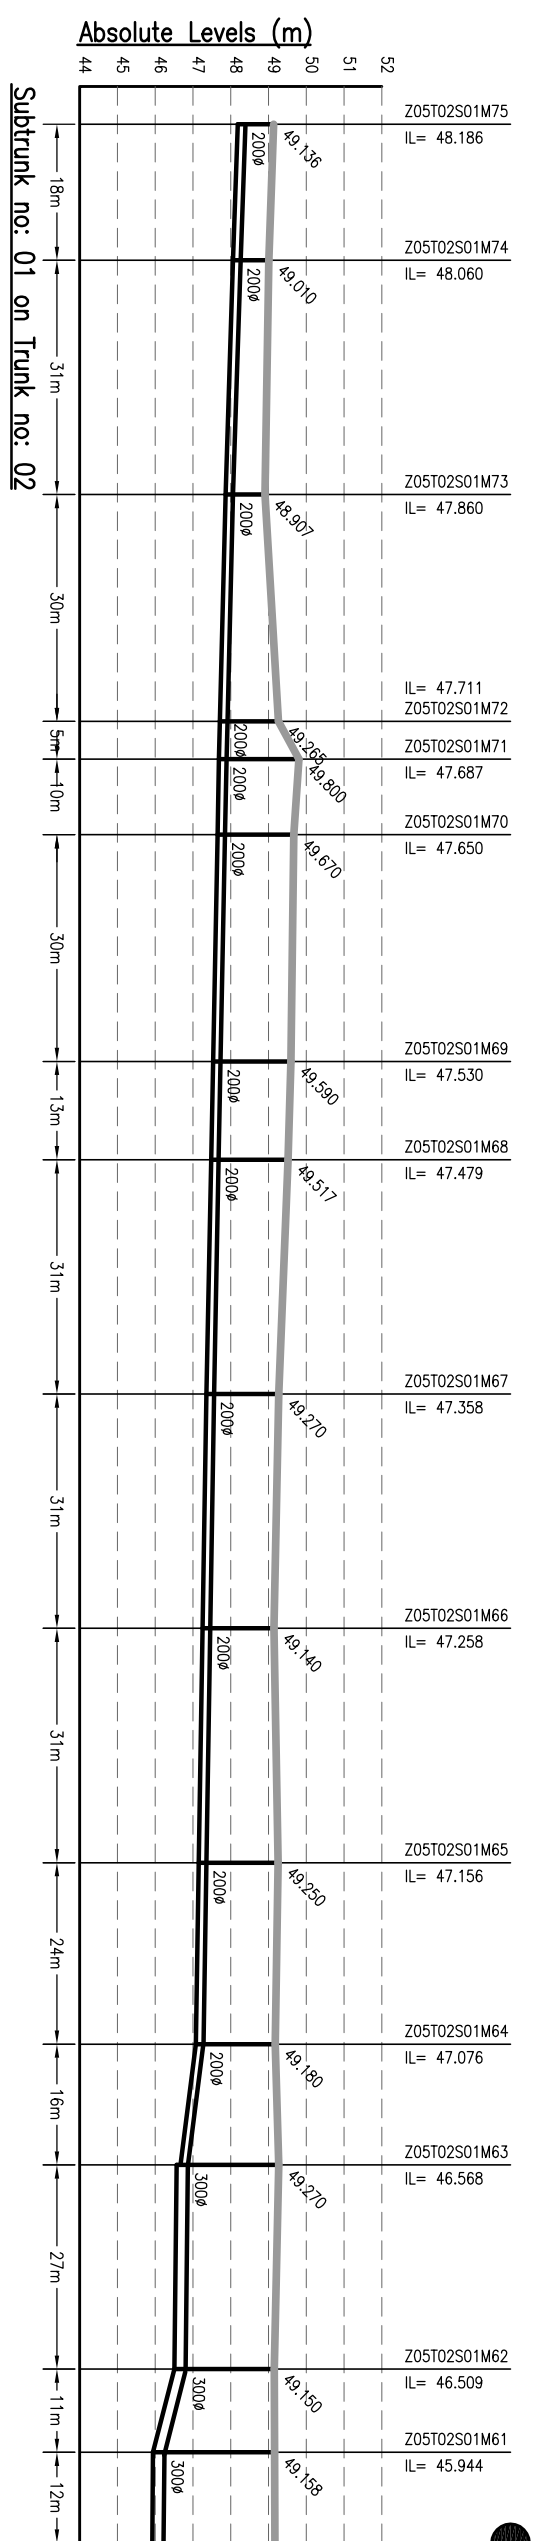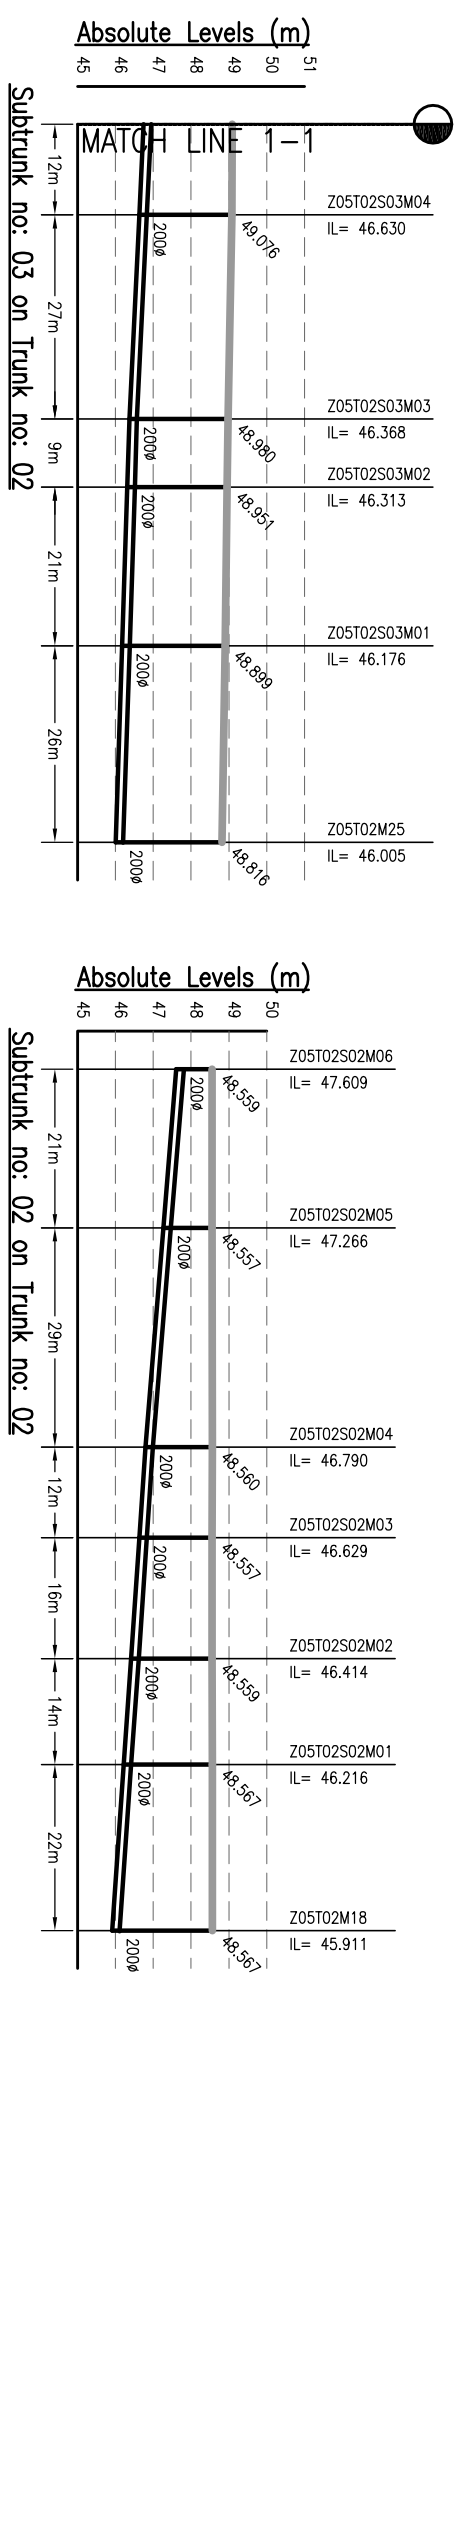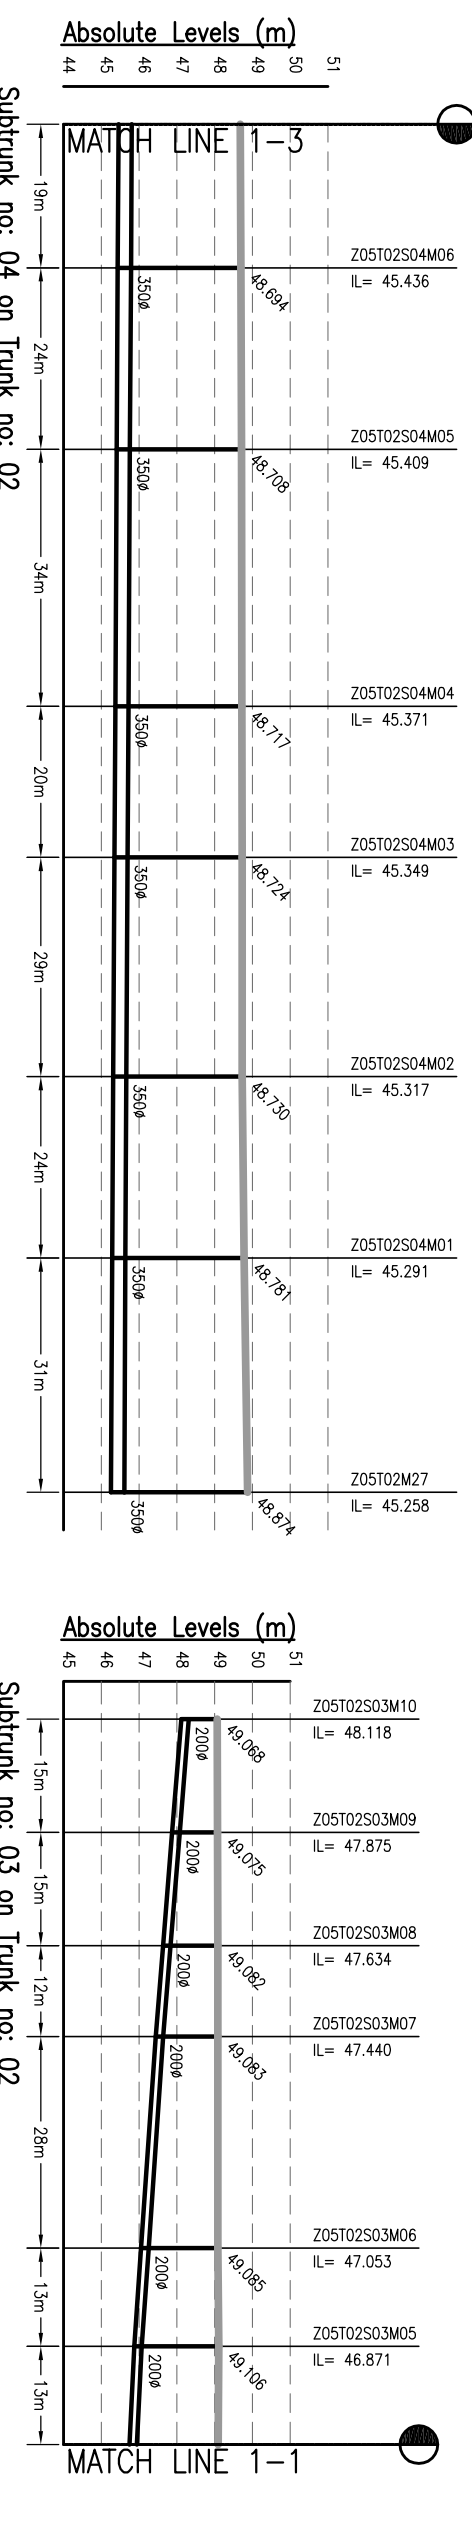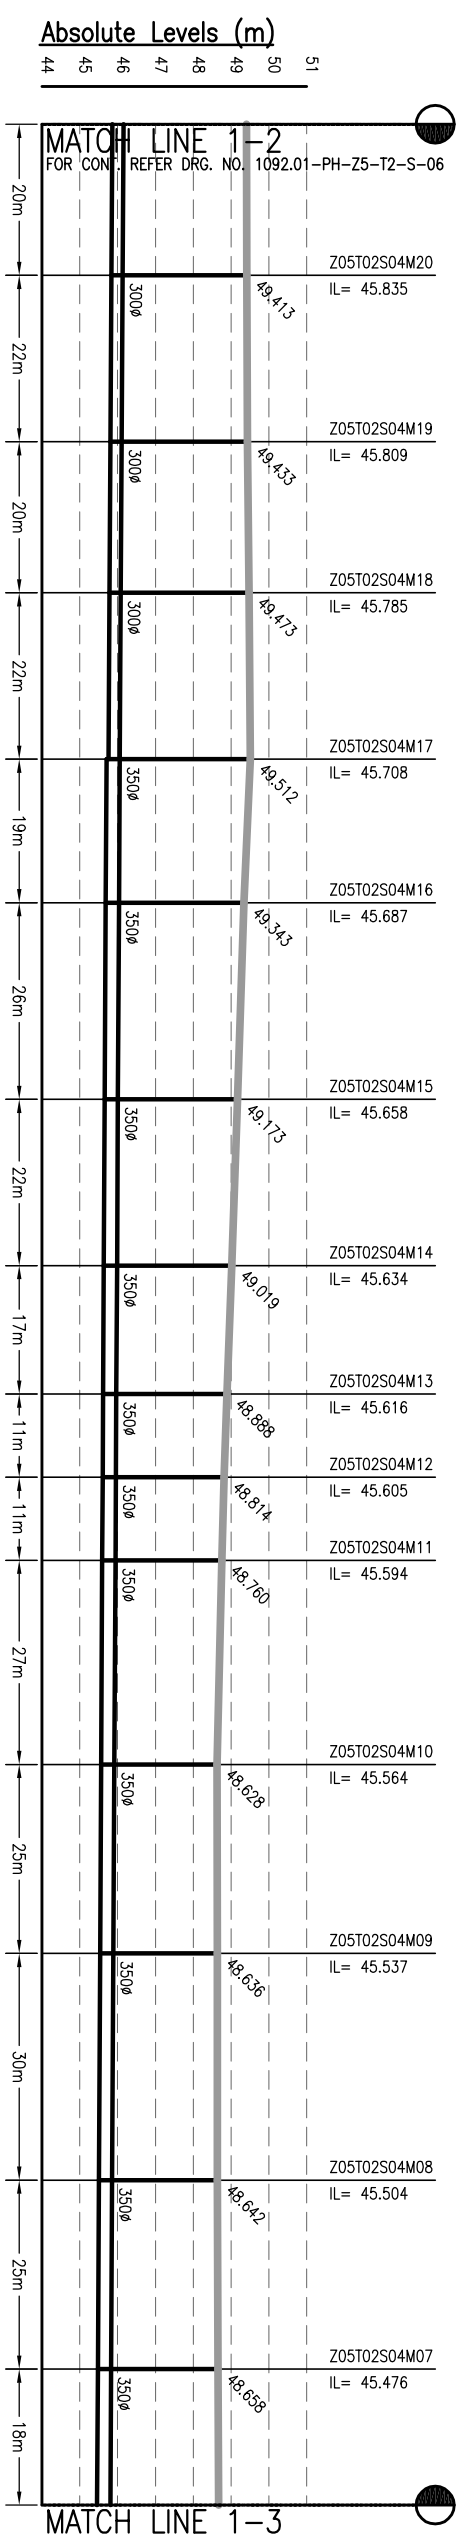

- NOTES:-**
1. THIS DRAWING IS TO BE READ IN CONJUNCTION WITH ALL OTHER RELEVANT DRAWINGS. ANY DISCREPANCIES, ERRORS OR OMISSIONS TO BE BROUGHT TO THE ATTENTION OF CONSULTANTS
  2. ALL DIMENSIONS TO BE CHECKED BEFORE COMMENCEMENT OF WORK ON SITE
  3. UNDER NO CIRCUMSTANCES SHOULD DIMENSIONS BE SCALED FROM THIS DRAWING.
  4. REFER DRAWING NO. TO 491 & 1092.01-PH-S-01 TO 491 & 1092.01-PH-S-01 FOR LOCATION OF MANHOLE AND OTHER DETAILS.

Drawing Base Reference:-  
**PAC WORK ORDER 3489, DATED 15 DECEMBER 2009.**

REV	DATE	NAME	DESCRIPTION	CHKD
00	MAY'13	SKS	DRAFT DPR SUBMISSION	RP

**NOTICES:**  
 THIS DRAWING IS PROPERTY OF MEINHARDT (SINGAPORE) PTE. LTD. AND IS NOT TO BE REPRODUCED OR TRANSMITTED IN ANY FORM OR BY ANY MEANS, ELECTRONIC OR MECHANICAL, WITHOUT THE WRITTEN PERMISSION OF MEINHARDT (SINGAPORE) PTE. LTD.  
 CLIENT:-


**BIHAR**  
 URBAN INFRASTRUCTURE DEVELOPMENT CORPORATION  
 303 Malabar Tower, 10th Floor, Plot No. 10, Sector-16, Noida-201301, India  
 P.h.: +91 201 2516165, Fax No.: +91 120 2515745  
 www.urhidc.gov.in, Email: urhidc@urhidc.com

**MEINHARDT**  
 SINGAPORE PTE. LTD.  
 A-8, Sector-16, Noida-201301, India  
 P.h.: +91 201 2516165, Fax No.: +91 120 2515745  
 www.meinhardtdesign.com, Email: mh@meinhardtdesign.com

**MEINHARDT**  
 SINGAPORE PTE. LTD.  
 A-8, Sector-16, Noida-201301, India  
 P.h.: +91 201 2516165, Fax No.: +91 120 2515745  
 www.meinhardtdesign.com, Email: mh@meinhardtdesign.com


DISCIPLINE	NO.	DATE	REVISION
PH	01	Z5-12-S-07	00

**Absolute Levels (m)**

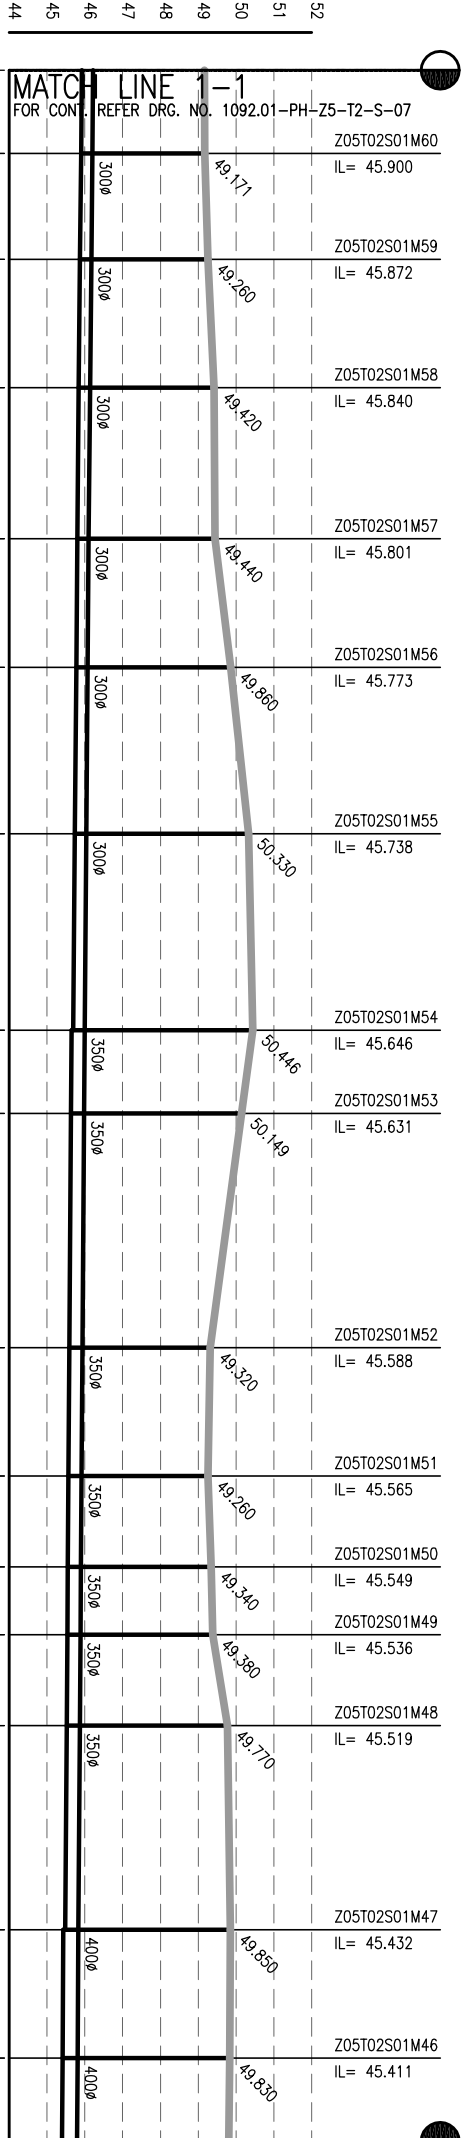


**MATCH LINE 1-2**

**Absolute Levels (m)**

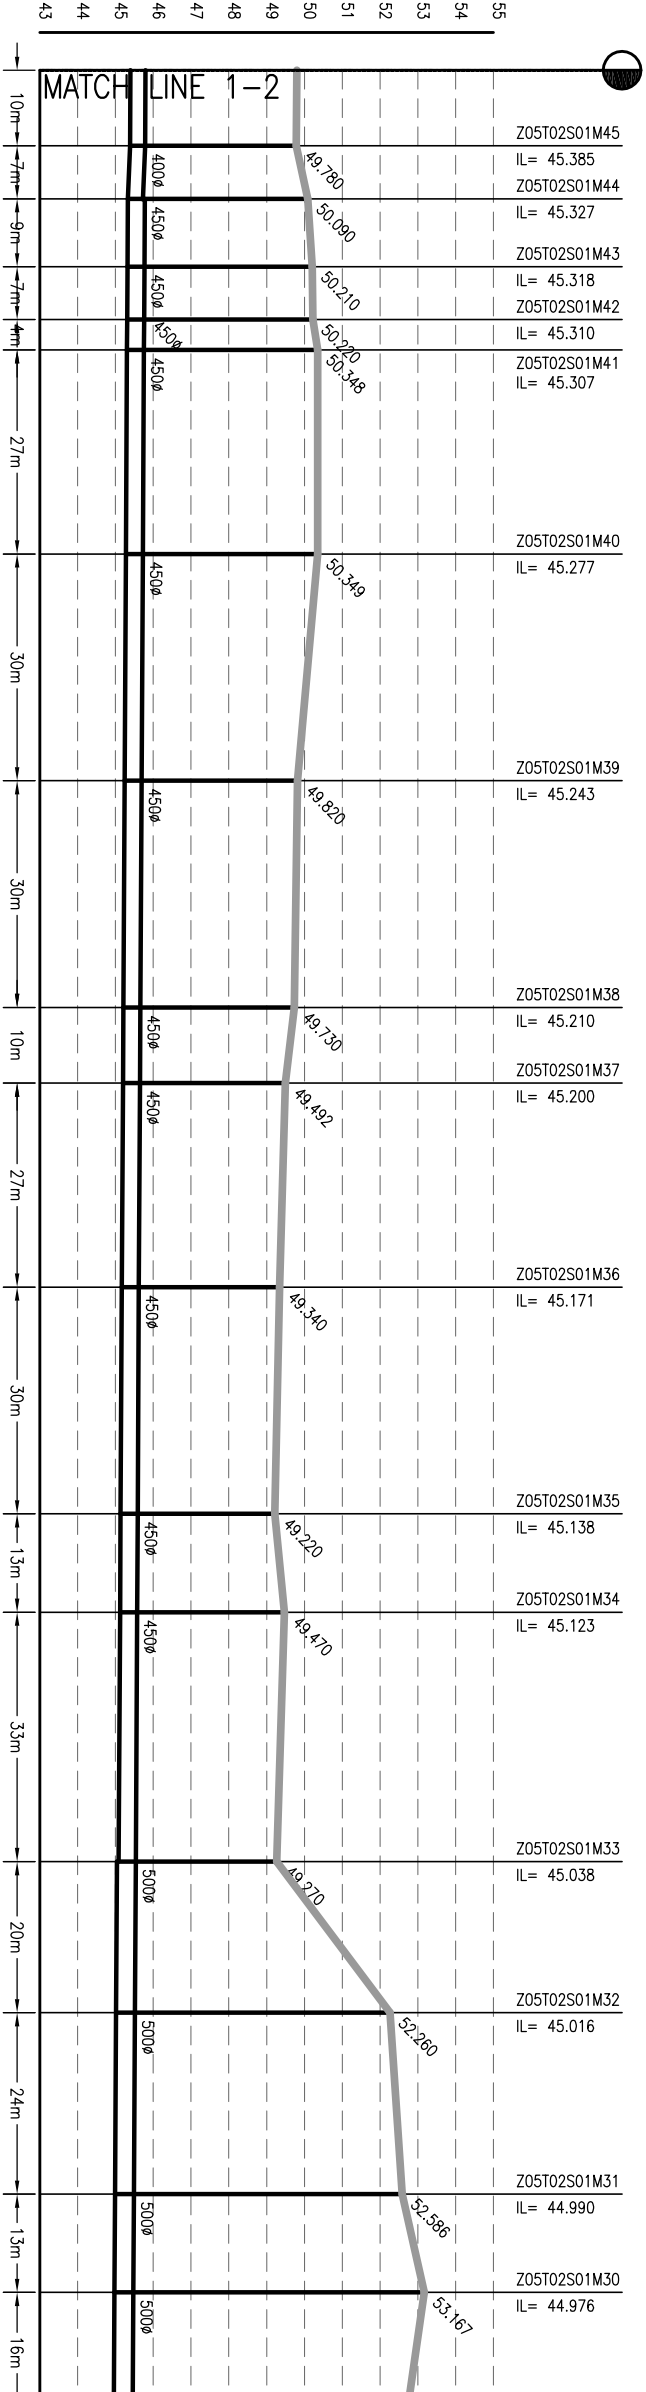

**MATCH LINE 1-3**

**Absolute Levels (m)**

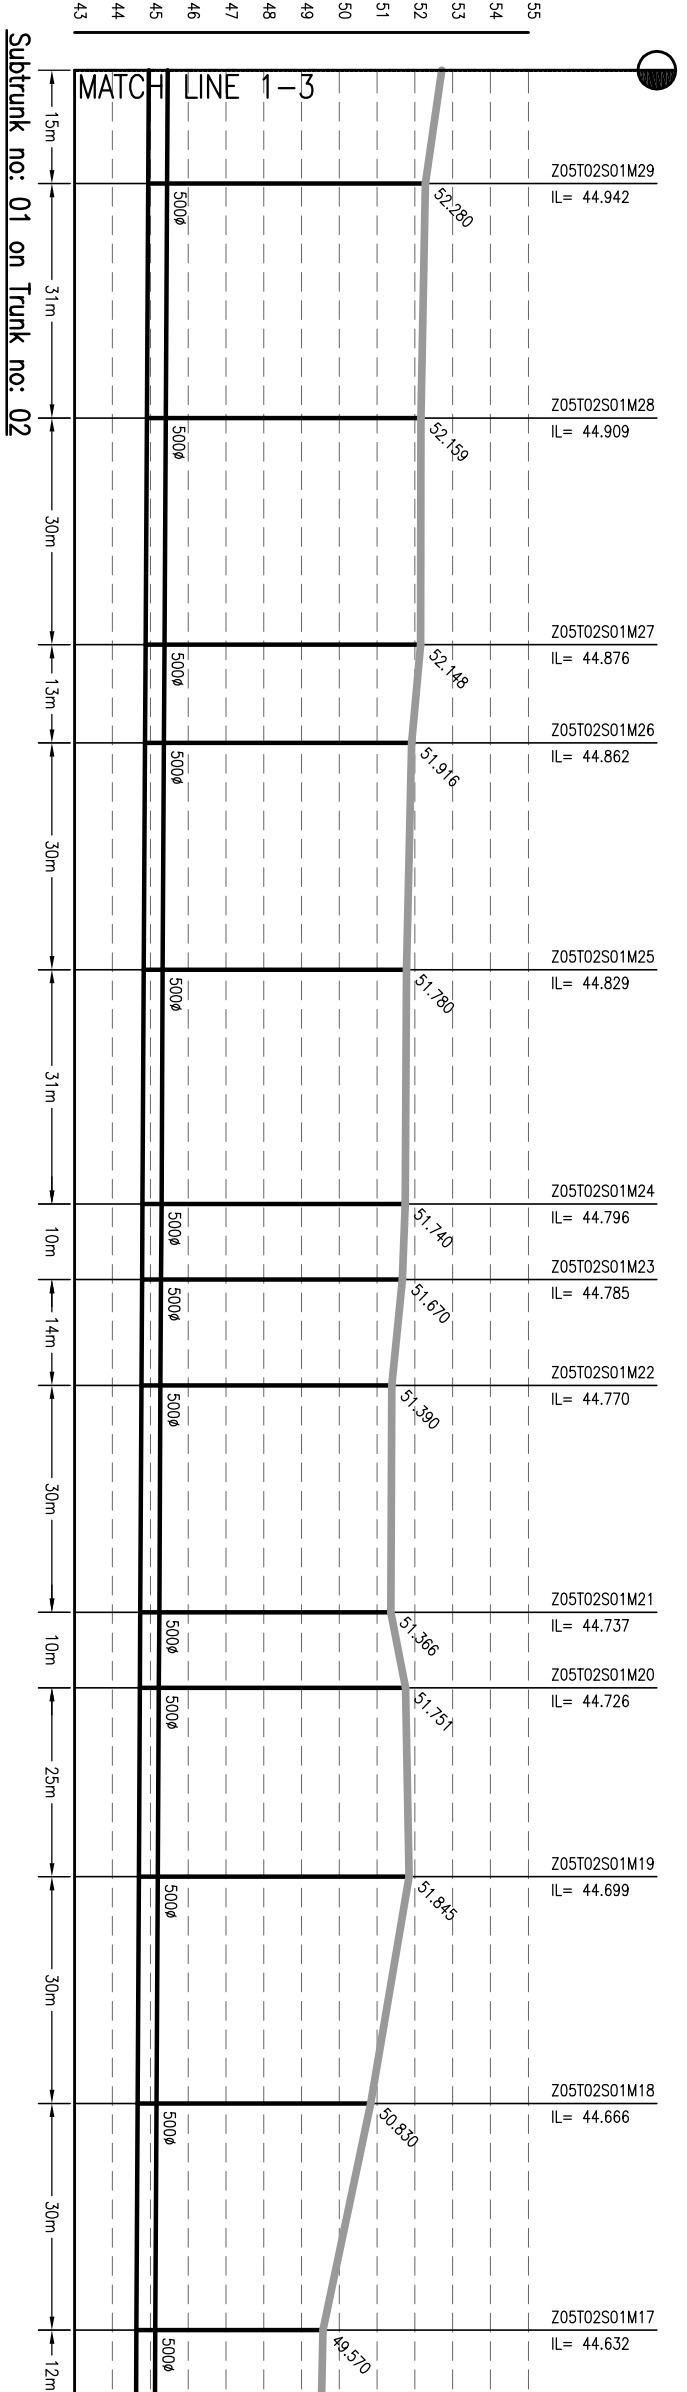

**MATCH LINE 1-4**

FOR CONT. REFER DRG. NO. 1092.01-PH-Z5-T2-S-09

- NOTES:-**
1. THIS DRAWING IS TO BE READ IN CONJUNCTION WITH ALL OTHER RELEVANT DRAWINGS. ANY DISCREPANCIES, ERRORS OR OMISSIONS TO BE BROUGHT TO THE ATTENTION OF CONSULTANTS
  2. ALL DIMENSIONS TO BE CHECKED BEFORE COMMENCEMENT OF WORK ON SITE
  3. UNDER NO CIRCUMSTANCES SHOULD DIMENSIONS BE SCALED FROM THIS DRAWING.
  4. REFER DRAWING NO. TO 491 & 1092.01-PH-S-01 TO 491 FOR LOCATION OF MANHOLE AND OTHER DETAILS.

Drawing Base Reference:-  
**PHC WORK ORDER 3489, DATED 15 DECEMBER 2009.**

REV	DATE	NAME	DESCRIPTION	CHKD
00	MAY'13	SKS	DRAFT DRG SUBMISSION	RP

**AMENDMENTS**

**NOTICES:-**  
THIS DRAWING IS PROPERTY OF MEINHARDT (SINGAPORE) PTE. LTD. IT IS TO BE USED ONLY FOR THE PROJECT AND LOCATION OF THE DRAWING IN PART OR WHOLE IS NOT PERMITTED.





**CLIENT:-**  
BIHAR  
URBAN INFRASTRUCTURE  
DEVELOPMENT CORPORATION

**PROJECT:-**  
PREPARATION OF DETAILED  
PROJECT REPORTS (IDPRs) & BID  
DOCUMENTS;  
TENDERING FOR EXECUTION;  
CONSTRUCTION SUPERVISION &  
QUALITY CONTROL OF SEWERAGE &  
DRAINAGE PROJECTS OF PATNA  
UNDER JNNURM

**CONSULTANT:-**  
**MEINHARDT**  
MEINHARDT (SINGAPORE) PTE. LTD.  
A-8, Sector-16, Noida-201301, India  
Ph.: +91 120 2516165, Fax No.: +91 120 2515745  
www.meinhardtgroup.com, Email: chin@meinhardtindia.com

**DRAWING TITLE**  
SEWERAGE  
L-SECTION OF SUB-TRUNK  
ZONE-5, TRUNK-2 (SPS-B)

JOB NO.	DISCIPLINE	DRAWING NO.	REVISION
1092.01	PH	Z5-T2-S-08	00

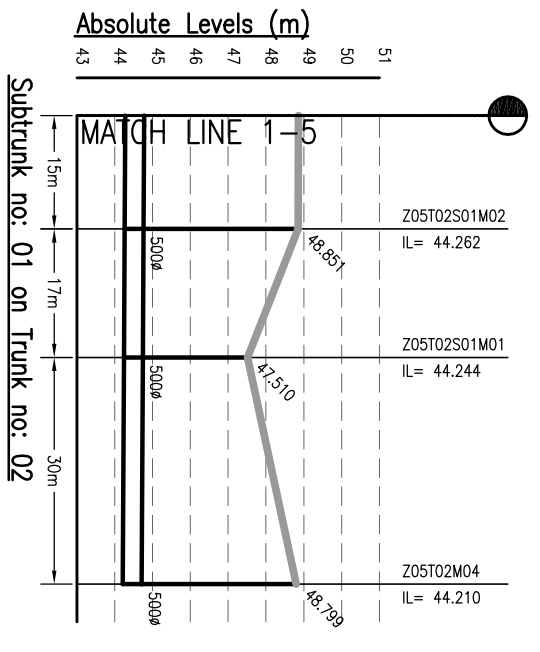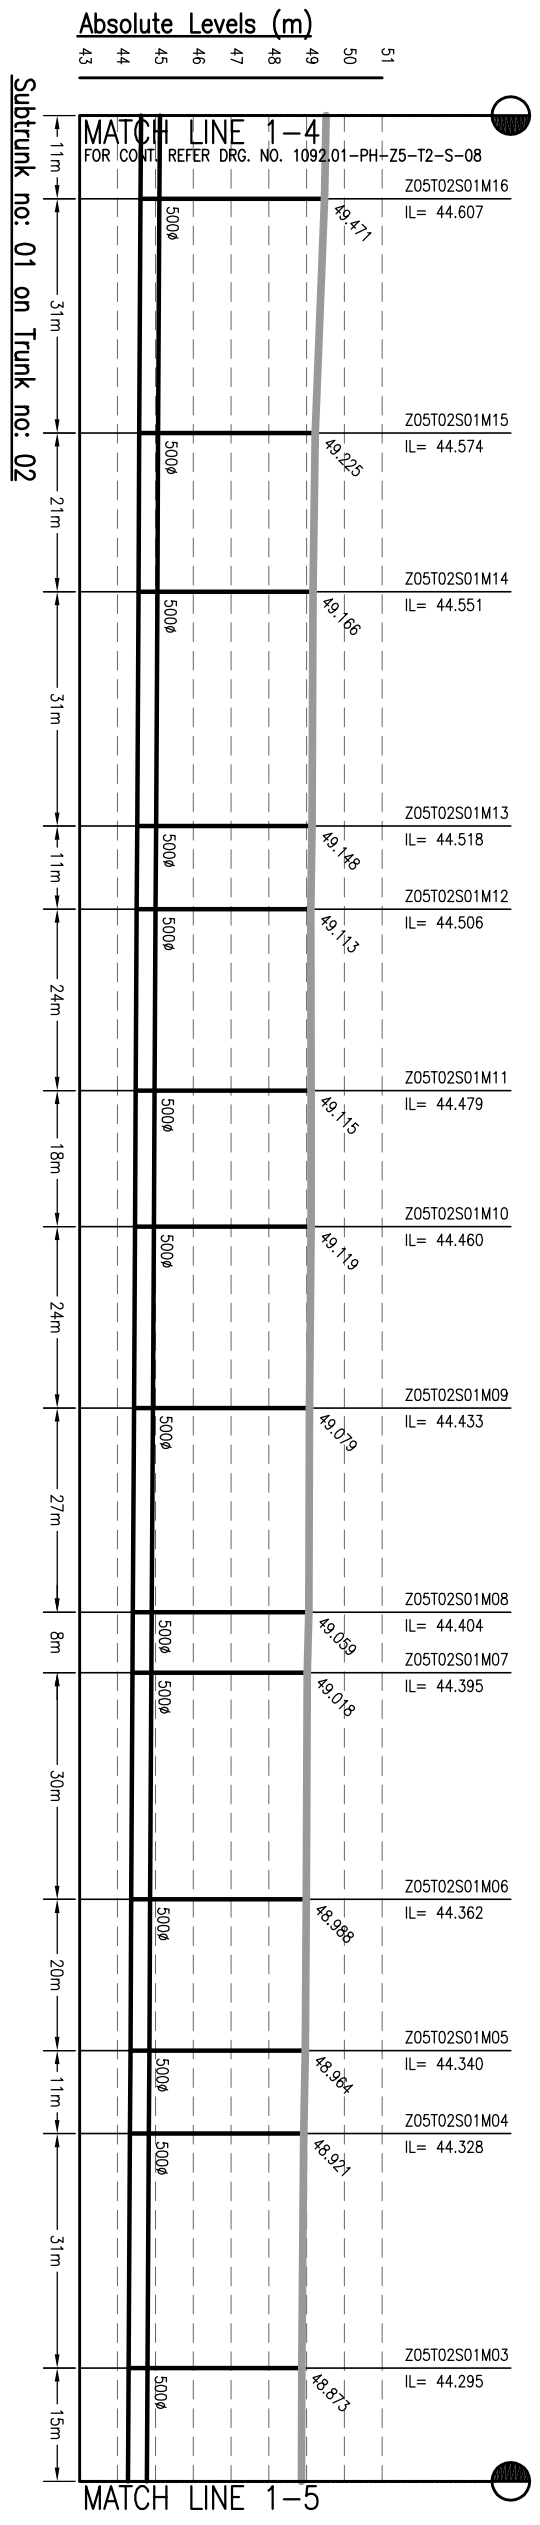

- NOTES:-**
1. THIS DRAWING IS TO BE READ IN CONJUNCTION WITH ALL OTHER RELEVANT DRAWINGS. ANY DISCREPANCIES, ERRORS OR OMISSIONS TO BE BROUGHT TO THE ATTENTION OF CONSULTANTS
  2. ALL DIMENSIONS TO BE CHECKED BEFORE COMMENCEMENT OF WORK ON SITE
  3. UNDER NO CIRCUMSTANCES SHOULD DIMENSIONS BE SCALED FROM THIS DRAWING.
  4. REFER DRAWING NO. TO 491 & 1092.01-PH-S-01 TO 491 FOR LOCATION OF MANHOLE AND OTHER DETAILS.

Drawing Base Reference:-  
**PAC WORK ORDER 3489, DATED 15 DECEMBER 2009.**

REV	DATE	NAME	DESCRIPTION	CHKD
00	MAY'13	SKS	DRAFT DPR SUBMISSION	RP

**NOTICES:-**  
 THIS DRAWING IS PROPERTY OF MEINHARDT (SINGAPORE) PTE. LTD. AND IS NOT TO BE REPRODUCED OR TRANSMITTED IN ANY FORM OR BY ANY MEANS, ELECTRONIC OR MECHANICAL, WITHOUT PERMISSION IN WRITING FROM MEINHARDT (SINGAPORE) PTE. LTD. PART OR WHOLE IS NOT PERMITTED



















**CLIENT:-**  
 BIHAR  
 URBAN INFRASTRUCTURE  
 DEVELOPMENT CORPORATION  
 303, Malabar Tower,  
 10th Floor,  
 Plot No. 10, Sector-16, Noida-201301,  
 India.  
 Phone: +91 202 2516165, Fax: +91 202 2516165  
 Website: [www.buidc.co.in](http://www.buidc.co.in)

**CONSULTANT:-**  
**MEINHARDT**  
 MEINHARDT (SINGAPORE) PTE. LTD.  
 A-8, Sector-16, Noida-201301, India  
 Ph.: +91 202 2516165, Fax No.: +91 120 2515745  
 www.meinhardtgroup.com, Email: [info@meinhardtindia.com](mailto:info@meinhardtindia.com)

**DRAWING TITLE**  
**SEWERAGE**  
**L-SECTION OF SUB-TRUNK**  
**ZONE-5, TRUNK-2 (SPS-B)**  
 (Part - 9 of 9)

DISCIPLINE	DRAWING NO.	REVISION
PH	Z5-12-S-09	00

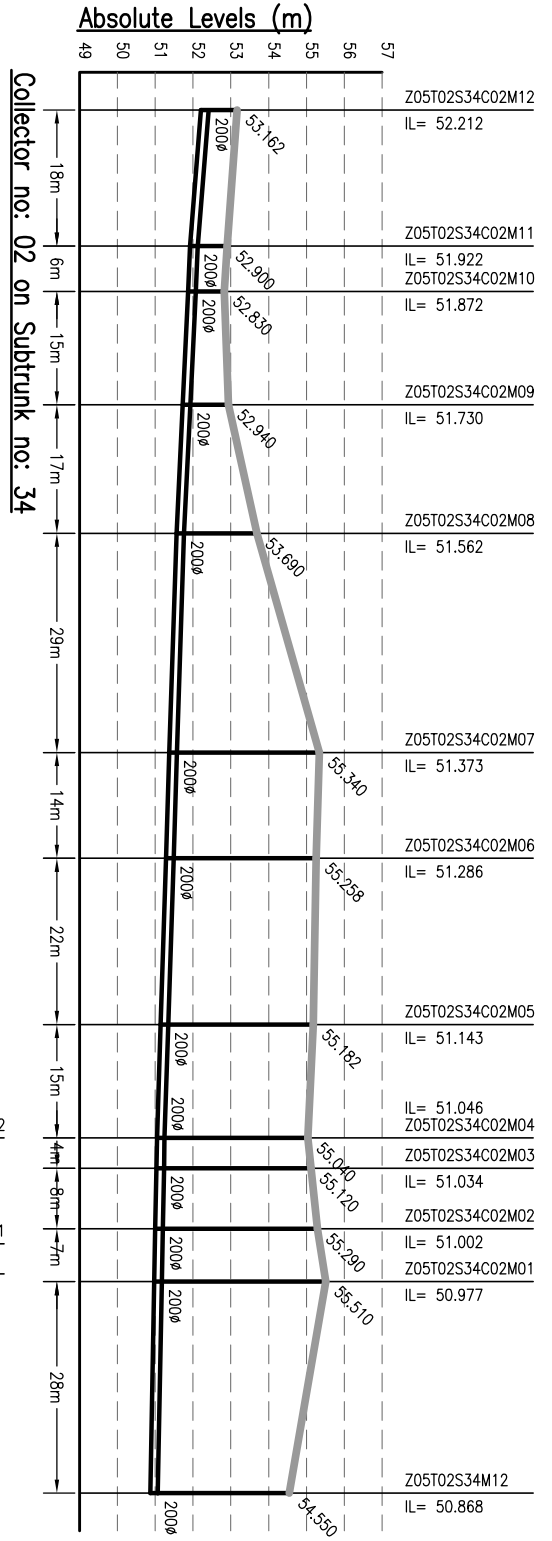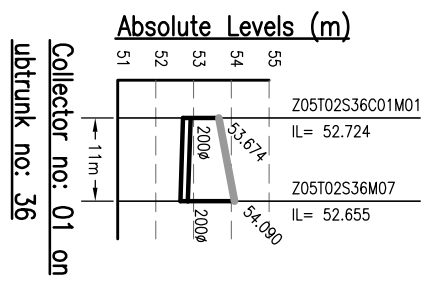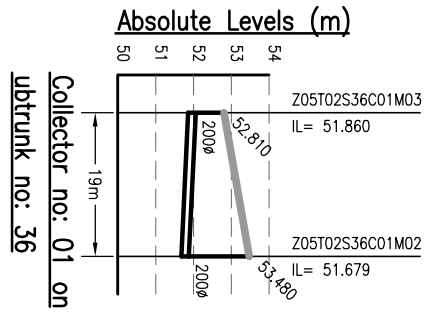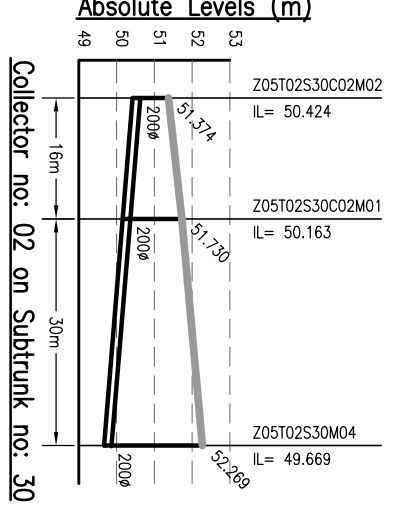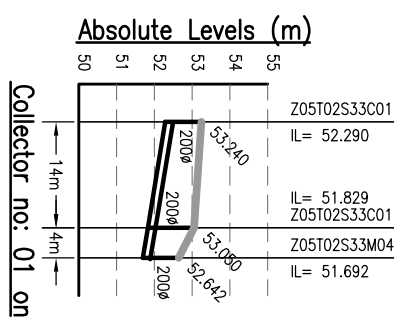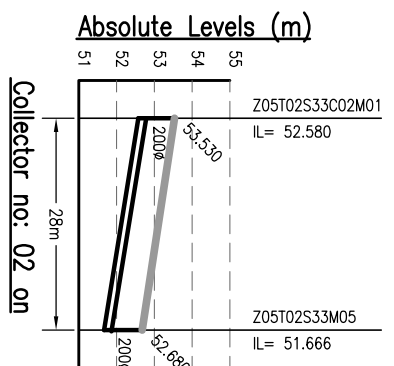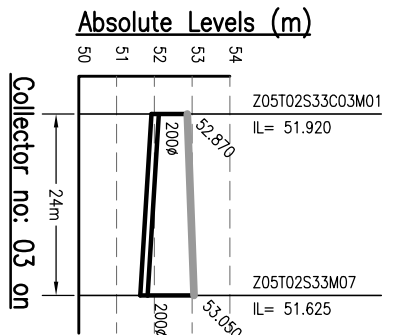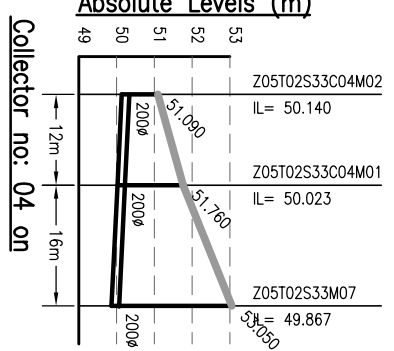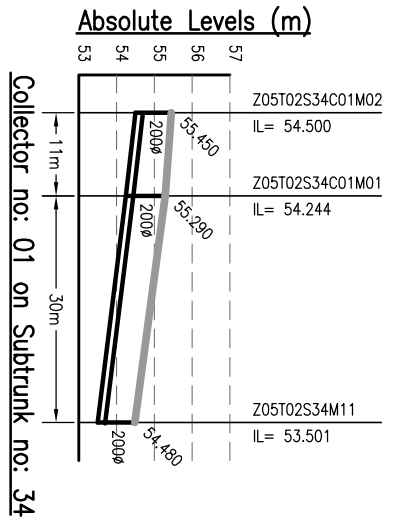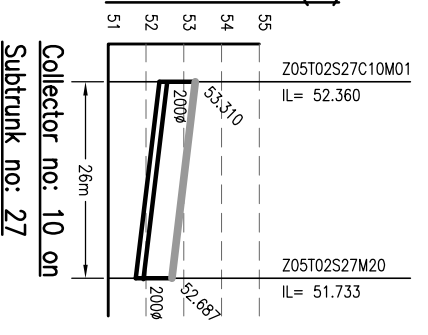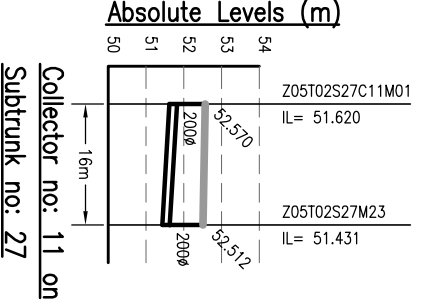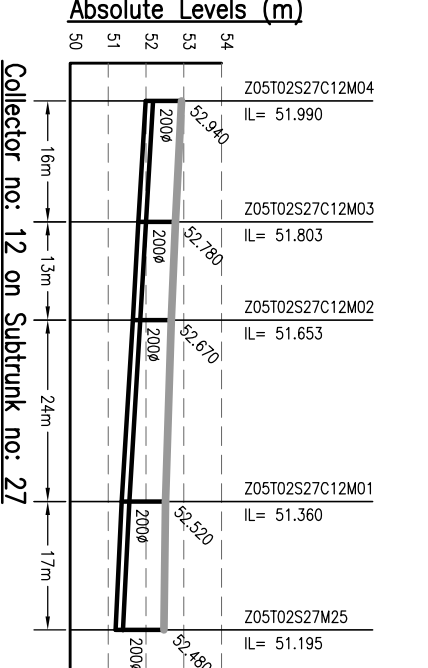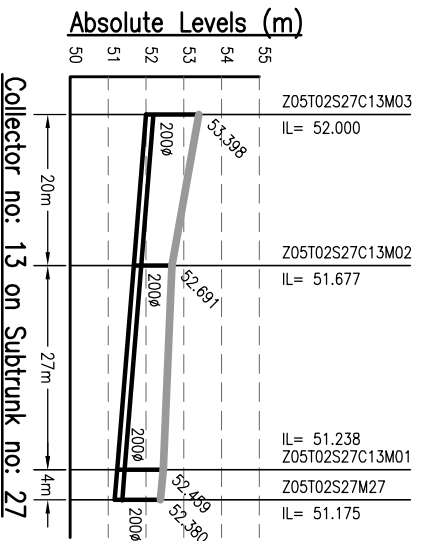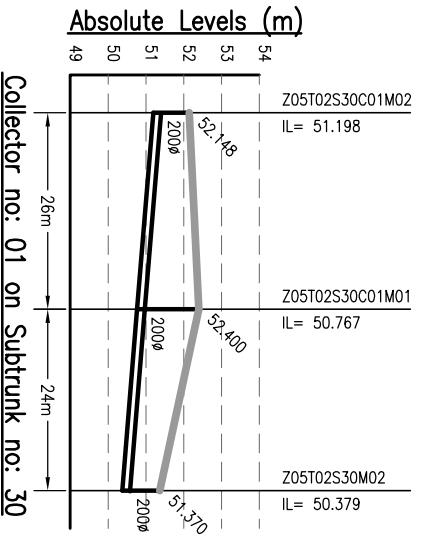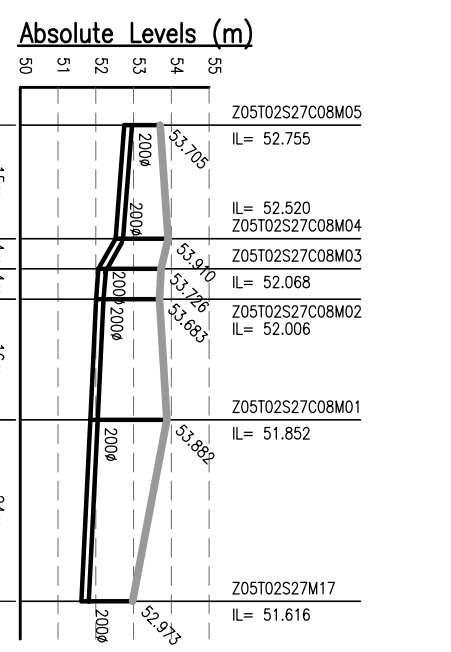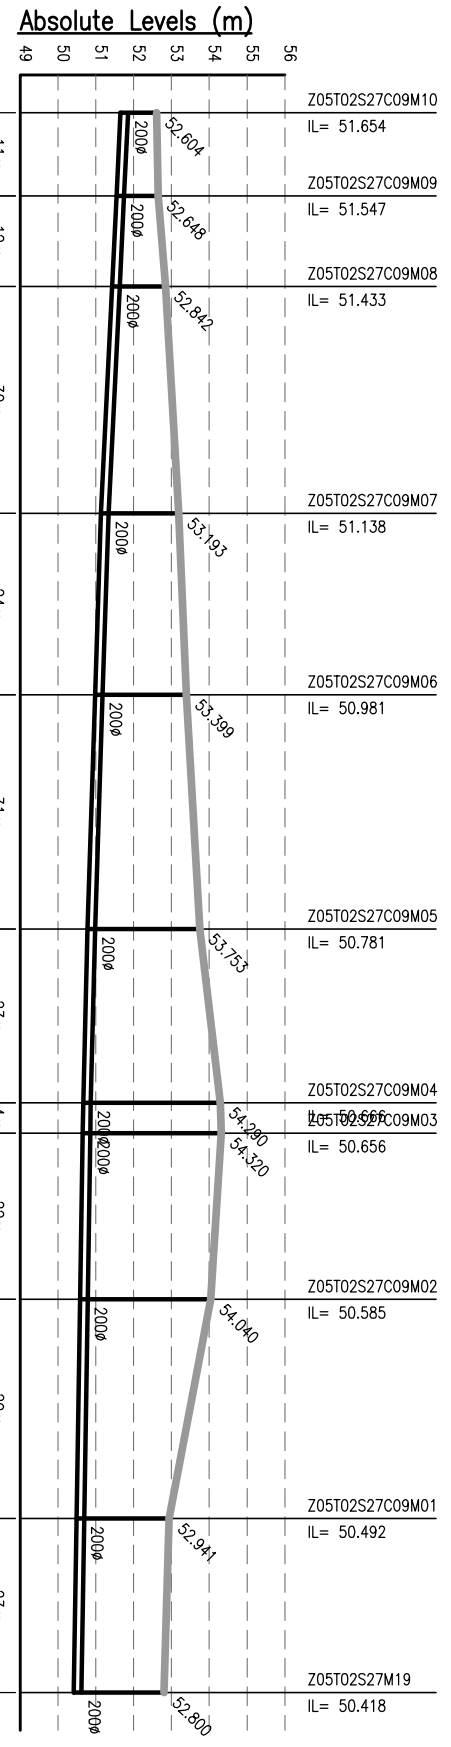

- NOTES:-**
1. THIS DRAWING IS TO BE READ IN CONJUNCTION WITH ALL OTHER RELEVANT DRAWINGS. ANY DISCREPANCIES, ERRORS OR OMISSIONS TO BE BROUGHT TO THE ATTENTION OF CONSULTANTS
  2. ALL DIMENSIONS TO BE CHECKED BEFORE COMMENCEMENT OF WORK ON SITE
  3. UNDER NO CIRCUMSTANCES SHOULD DIMENSIONS BE SCALED FROM THIS DRAWING.
  4. REFER DRAWING NO. TO 491 & 1092.01-PH-S-01 TO 491 FOR LOCATION OF MANHOLE AND OTHER DETAILS.

Drawing Base Reference:-  
**PMC WORK ORDER 3489, DATED 15 DECEMBER 2009.**

REV	DATE	NAME	DESCRIPTION	CHKD
00	MAY'13	AH	DRAFT DPR SUBMISSION	RP

**AMENDMENTS**

**NOTICES:-**  
 THIS DRAWING IS PROPERTY OF MEINHARDT (SINGAPORE) PTE. LTD. IT IS TO BE USED ONLY FOR THE PROJECT AND NOT TO BE REPRODUCED OR COPIED IN ANY MANNER WITHOUT THE WRITTEN PERMISSION OF MEINHARDT (SINGAPORE) PTE. LTD. PART OR WHOLE IS NOT PERMITTED.

CLIENT:-

**BIHAR**  
 URBAN INFRASTRUCTURE DEVELOPMENT CORPORATION

303, Mahatma Tower,  
 Plot No. 10/101,  
 Phase - II, Sector - 16,  
 Patna - 800 010, Bihar, India  
 Website: [www.bidc.org](http://www.bidc.org)  
 Project: [www.bidc.org](http://www.bidc.org)

**PREPARATION OF DETAILED PROJECT REPORTS (DPRS) & BID DOCUMENTS:**  
**TENDERING FOR EXECUTION:**  
**CONSTRUCTION SUPERVISION & QUALITY CONTROL OF SEWERAGE & DRAINAGE PROJECTS OF PATNA UNDER JNNURM**

**CONSULTANT:-**

**MEINHARDT**  
 MEINHARDT (SINGAPORE) PTE. LTD.  
 A-8, Sector-16, Noida-201301, India  
 P.O.: +91 120 2516165, Fax No.: +91 120 2515745  
 www.meinhardtgroup.com, Email: [info@meinhardtindia.com](mailto:info@meinhardtindia.com)

**DRAWING TITLE**  
**L-SECTION OF COLLECTOR ZONE-5, TRUNK-2 (SPS-B)**














**SCALE:** H-1000, V-200

**PROJECT:** PREPARATION OF DETAILED PROJECT REPORTS (DPRS) & BID DOCUMENTS

NO.	DATE	BY	DATE OF FIRST ISSUE
1	MAY 2013	AH	MAY 2013
2	MAY 2013	JR	MAY 2013
3	MAY 2013	RP	MAY 2013

JOB NO.	DISCIPLINE	DRAWING NO.	REVISION
1092.01	PH	Z5-12-C-01	00



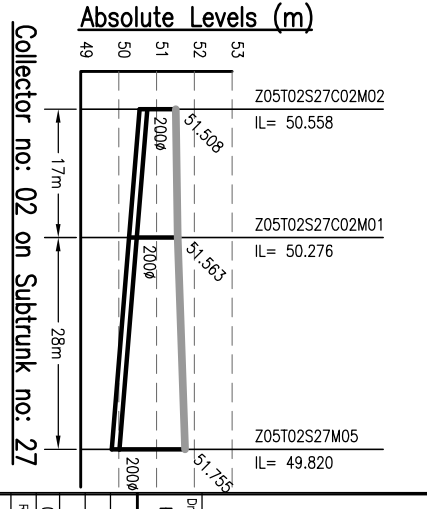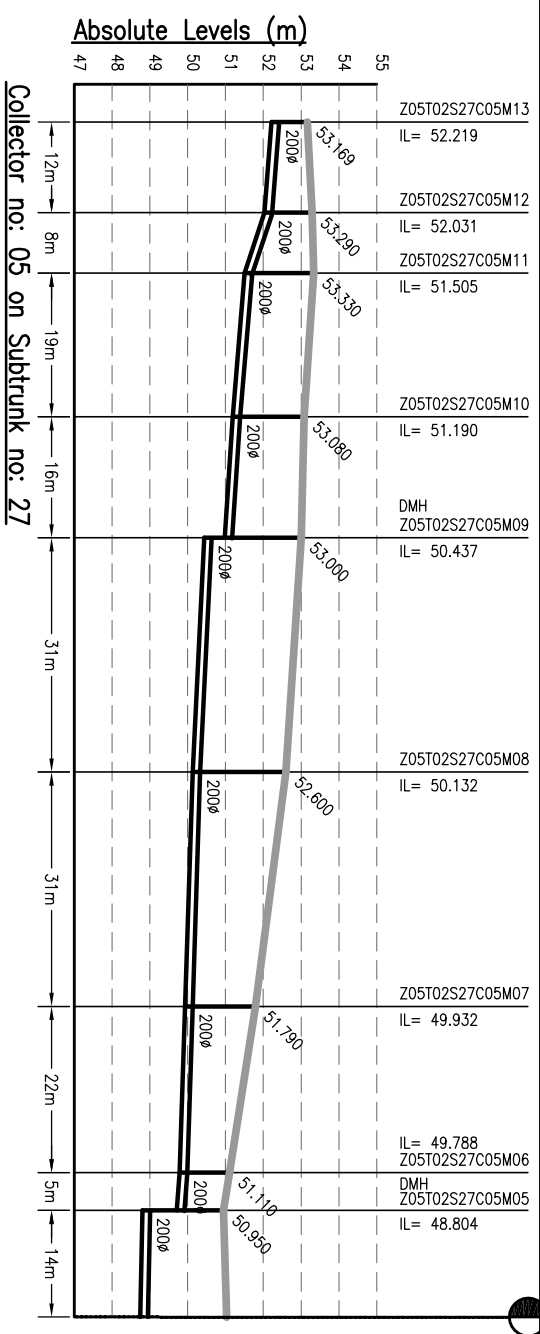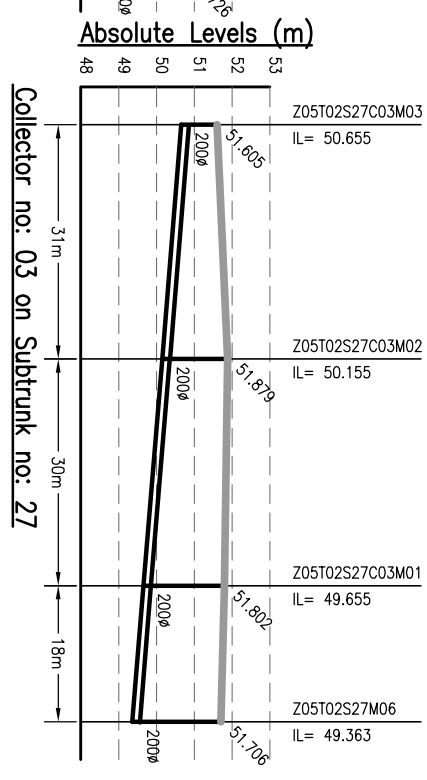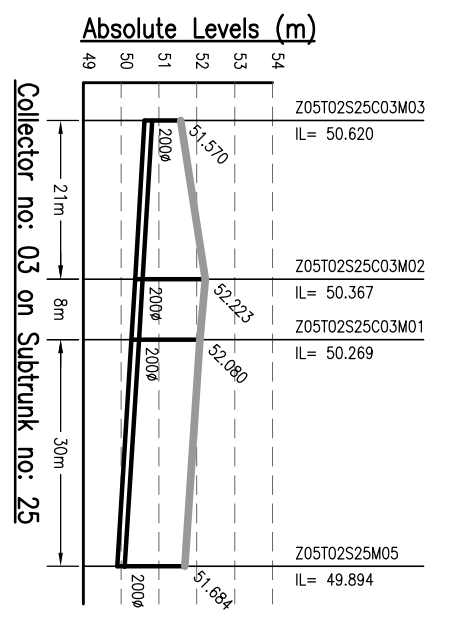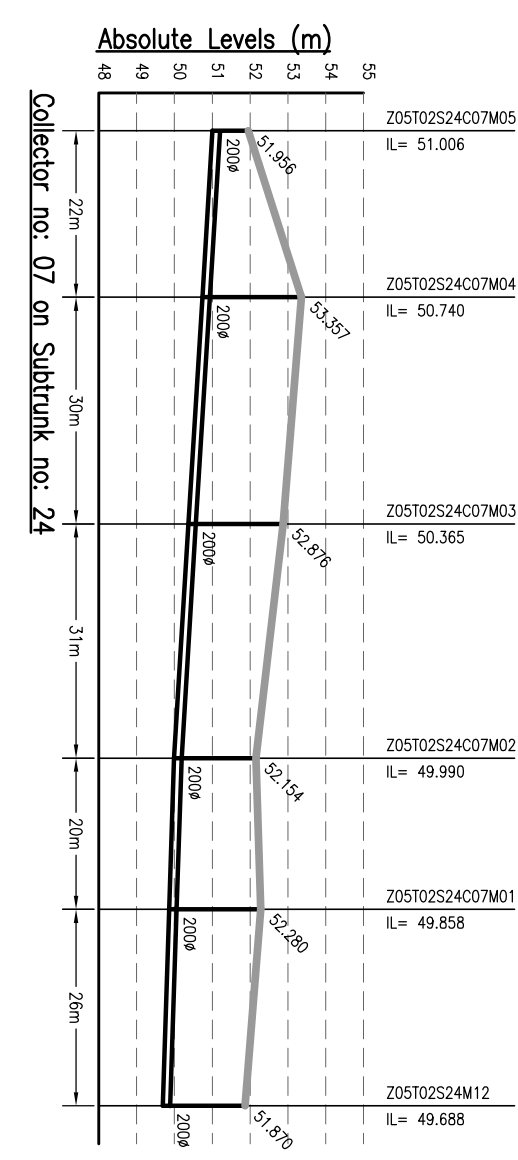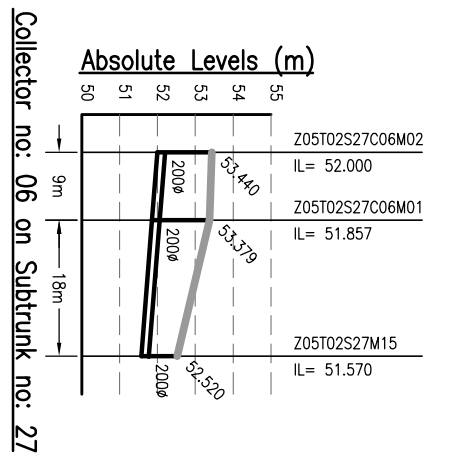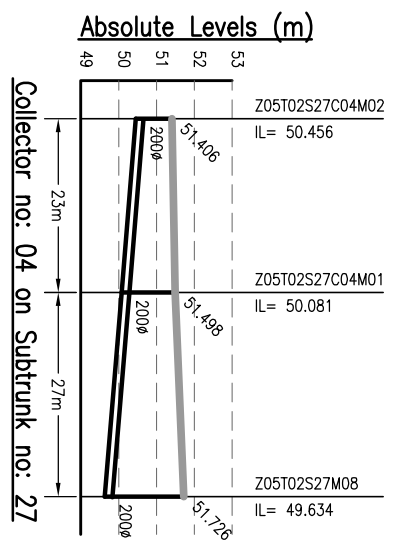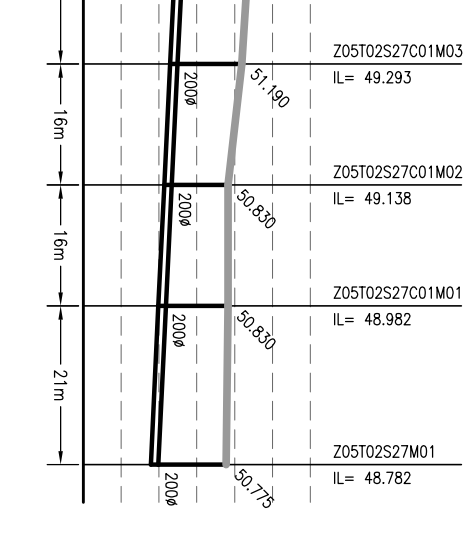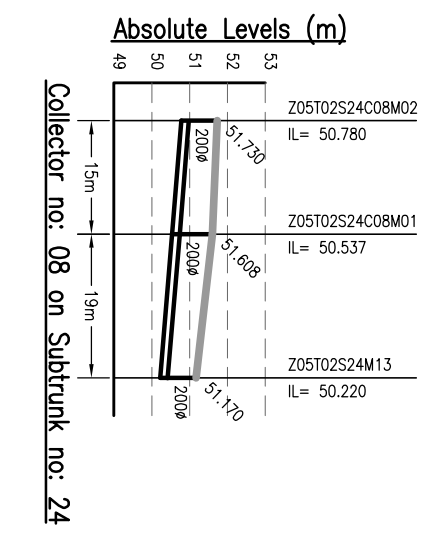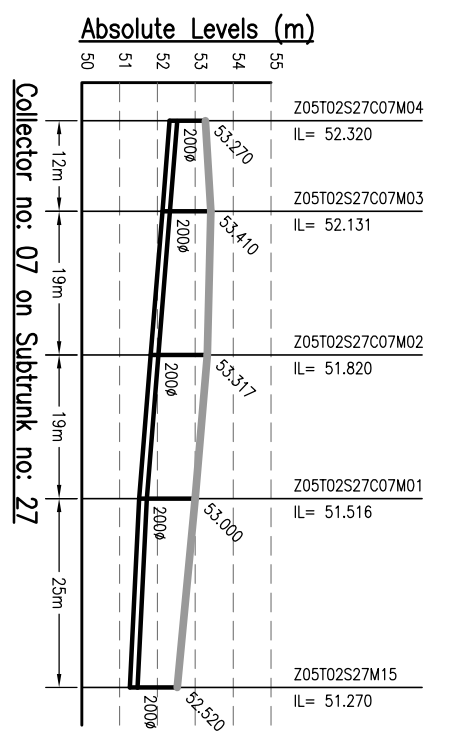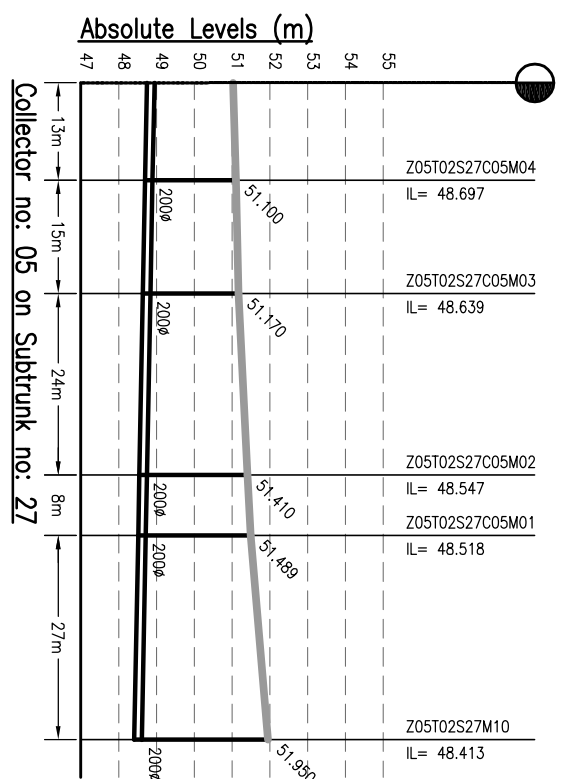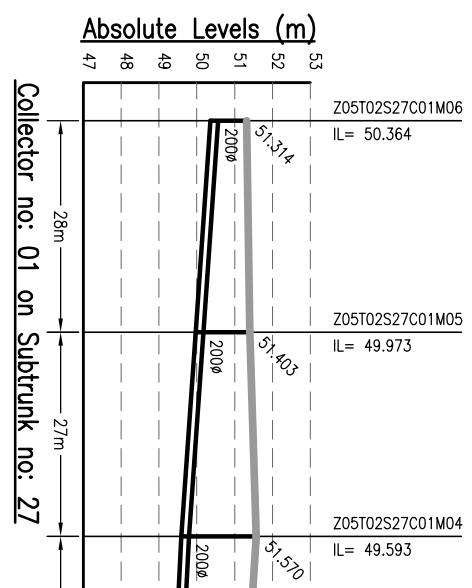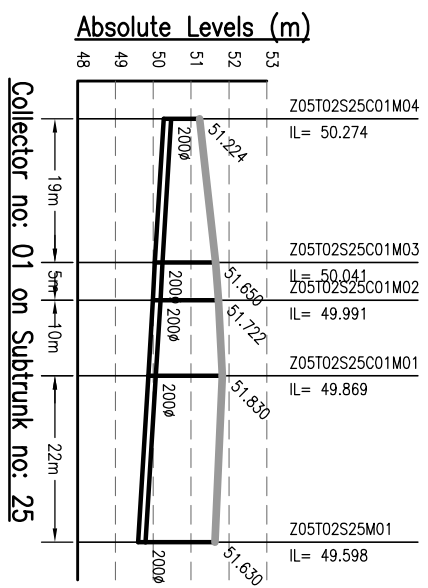

**NOTES:-**

- THIS DRAWING IS TO BE READ IN CONJUNCTION WITH ALL OTHER RELEVANT DRAWINGS. ANY DISCREPANCIES, ERRORS OR OMISSIONS TO BE BROUGHT TO THE ATTENTION OF CONSULTANTS
- ALL DIMENSIONS TO BE CHECKED BEFORE COMMENCEMENT OF WORK ON SITE
- UNDER NO CIRCUMSTANCES SHOULD DIMENSIONS BE SCALED FROM THIS DRAWING.
- REFER DRAWING NO. TO 491 & 1092/01-PH-S-01 TO 491 & FOR LOCATION OF MANHOLE AND OTHER DETAILS.

**AMENDMENTS**

REV	DATE	NAME	DESCRIPTION	CHKD
00	MAY'13	AH	DRAFT DPR SUBMISSION	RP

Drafting Base Reference:-  
**PMC WORK ORDER 3489, DATED 15 DECEMBER 2009.**

**NOTICES:-**  
 THIS DRAWING IS PROPERTY OF MEINHARDT (SINGAPORE) PTE. LTD. IT IS TO BE USED ONLY FOR THE PROJECT AND NOT TO BE REPRODUCED, COPIED, PART OR WHOLE IS NOT PERMITTED.

**CLIENT:-**

**CONSULTANT:-**

**MEINHARDT**  
 MEINHARDT (SINGAPORE) PTE. LTD.  
 A-8, Sector-16, Noida-201301, India  
 P.O.:- 491 20 2516165, Fax No.:- +91 120 2515745  
 www.meinhardtgroup.com, Email:-info@meinhardtindia.com

**BIHAR URBAN INFRASTRUCTURE DEVELOPMENT CORPORATION**





**PROJECT:-**  
 PREPARATION OF DETAILED PROJECT REPORTS (DPRs) & BID DOCUMENTS;  
 TENDERING FOR EXECUTION;  
 CONSTRUCTION SUPERVISION & QUALITY CONTROL OF SEWERAGE & DRAINAGE PROJECTS OF PATNA UNDER JNNURM

**DRAWING TITLE:-**  
 SEWERAGE  
 L-SECTION OF COLLECTOR  
 ZONE-5, TRUNK-2 (SPS-B)

**PURPOSE OF ISSUE**  
 DRAFT RETAINED PROJECT REPORT

**DRAWN** BY: AH DATE: MAY 2013  
**CHECKED** BY: JR DATE: MAY 2013  
**APPROVED** BY: CRR DATE: MAY 2013

**JOB NO.** 1092.01 **DISCIPLINE** PH **DRAWING NO.** Z5-12-C-02 **REVISION** 00

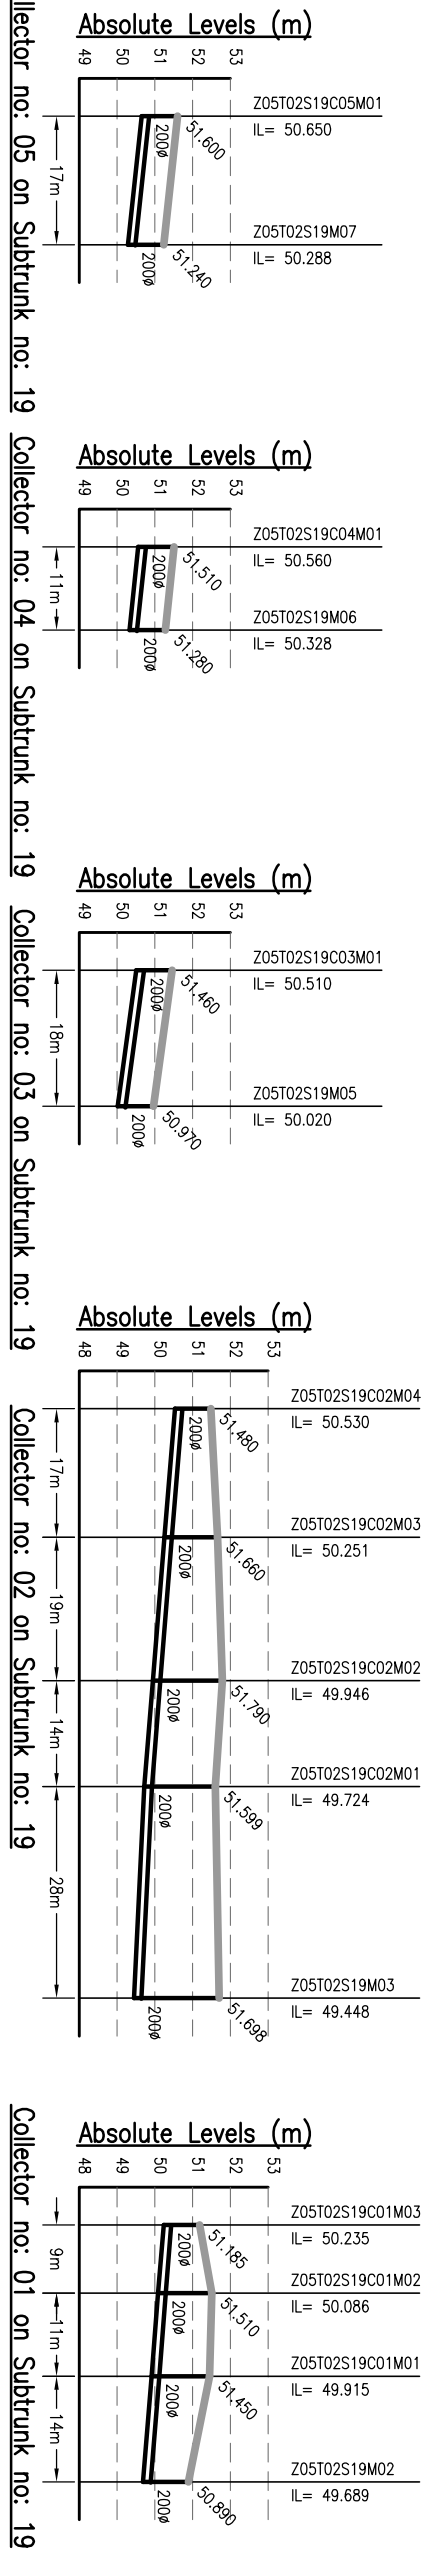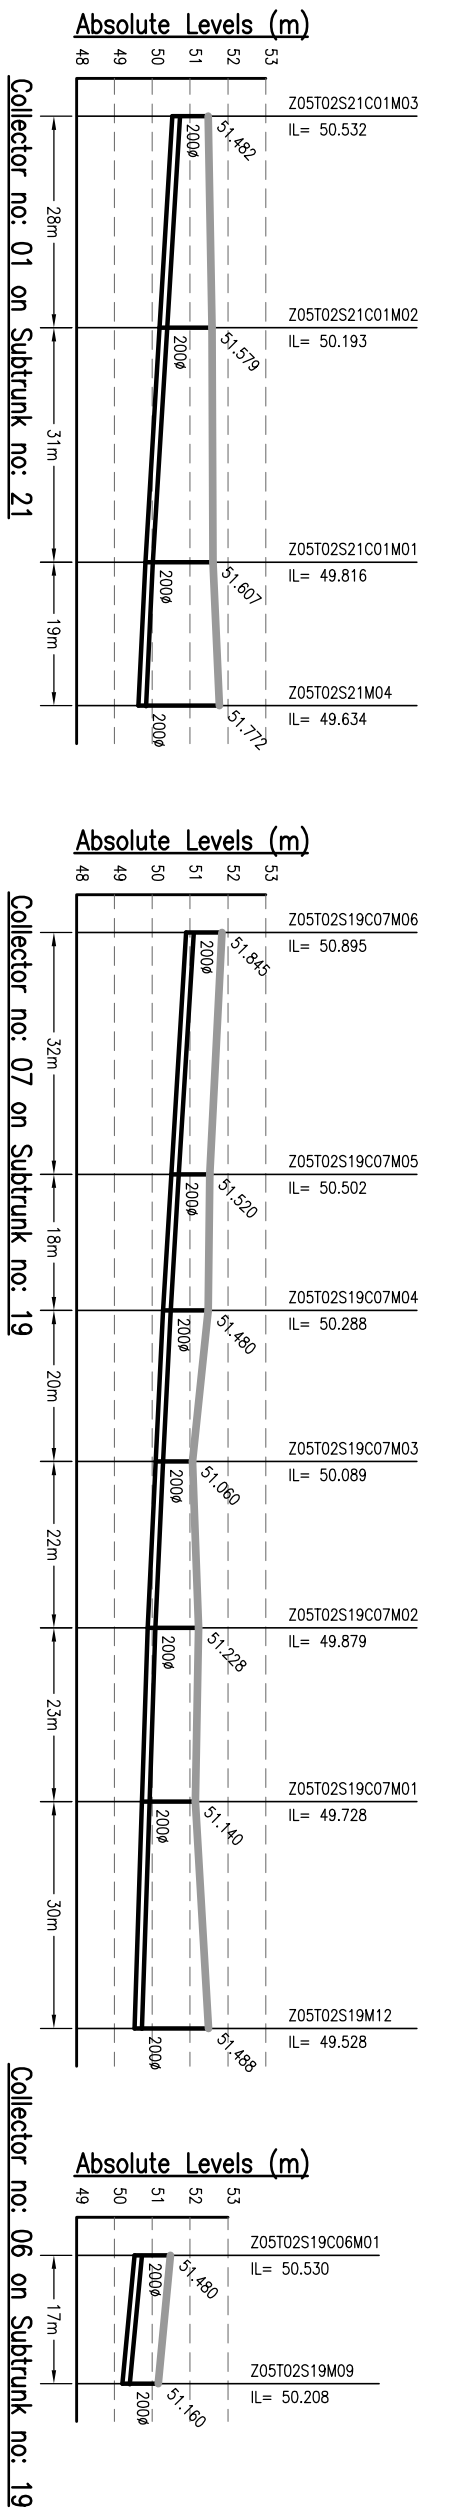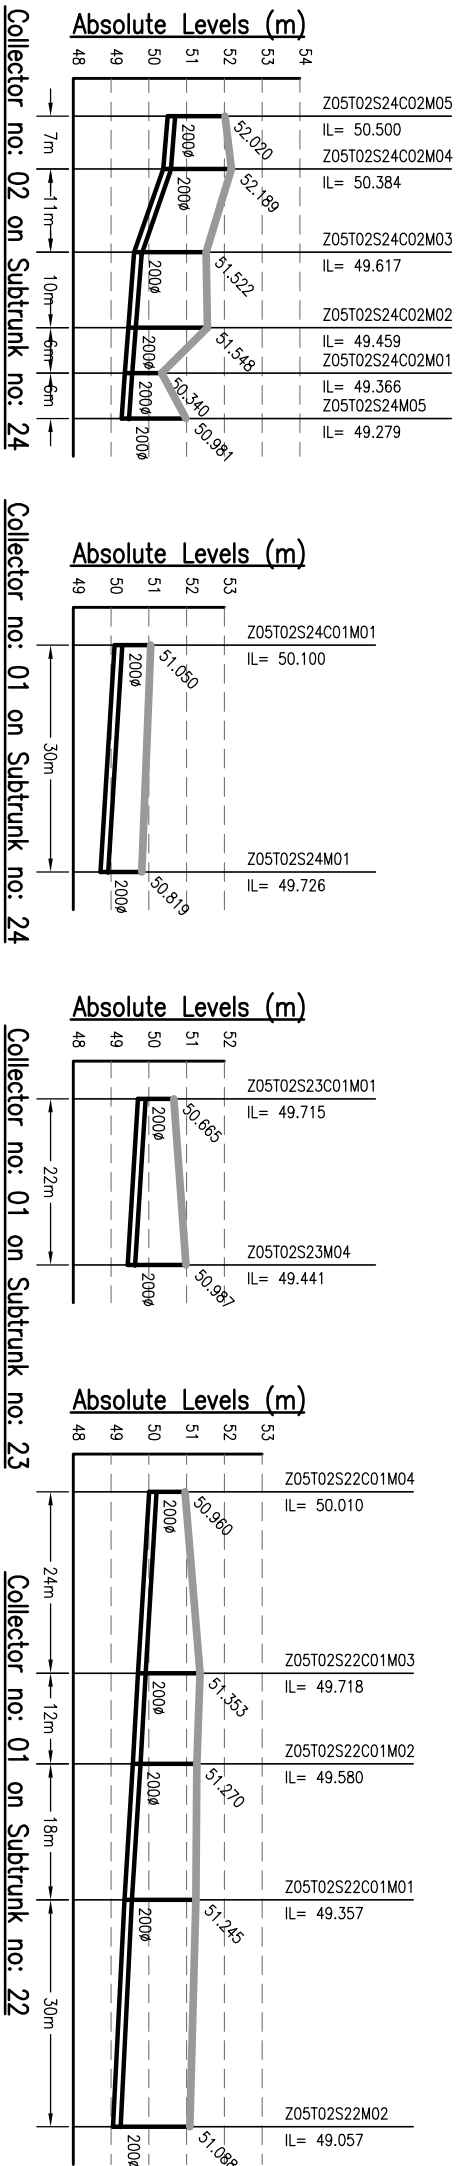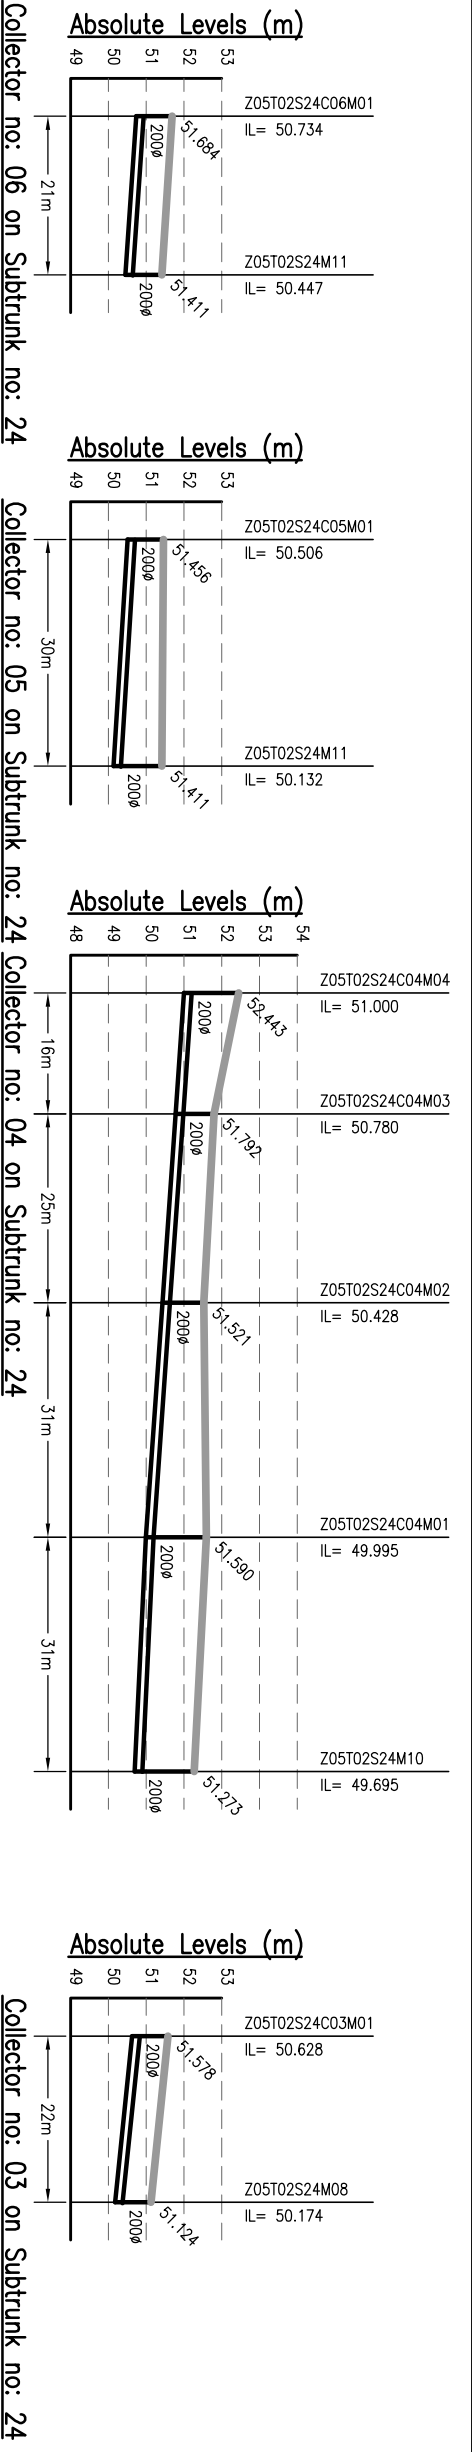

**NOTES:-**

1. THIS DRAWING IS TO BE READ IN CONJUNCTION WITH ALL OTHER RELEVANT DRAWINGS. ANY DISCREPANCIES, ERRORS OR OMISSIONS TO BE BROUGHT TO THE ATTENTION OF CONSULTANTS
2. ALL DIMENSIONS TO BE CHECKED BEFORE COMMENCEMENT OF WORK ON SITE
3. UNDER NO CIRCUMSTANCES SHOULD DIMENSIONS BE SCALED FROM THIS DRAWING.
4. REFER DRAWING NO. TO 491 & 1092/01-PH-S-01 TO 491 FOR LOCATION OF MANHOLE AND OTHER DETAILS.


Drawing Base Reference:  
**PMC WORK ORDER 3489, DATED 15 DECEMBER 2009.**

REV	DATE	NAME	DESCRIPTION	CHKD
00	MAY'13	AH	DRAFT DPR SUBMISSION	RP

**AMENDMENTS**


**NOTICES:**  
 THIS DRAWING IS PROPERTY OF MEINHARDT (SINGAPORE) PTE. LTD. IT IS TO BE USED ONLY FOR THE PROJECT AND NOT TO BE REPRODUCED, COPIED, PART OR WHOLE IS NOT PERMITTED.

**CLIENT:-**

  
**BIHAR URBAN INFRASTRUCTURE DEVELOPMENT CORPORATION**  
 303, Mahatma Tower, Sector-10, Gurgaon, Haryana  
 Phone: +91 122 2516165, Fax: +91 122 2515745  
 Website: [www.buidc.co.in](http://www.buidc.co.in)

**PROJECT:-**  
 PREPARATION OF DETAILED PROJECT REPORTS (DPRs) & BID TENDERING FOR EXECUTION, CONSTRUCTION SUPERVISION & QUALITY CONTROL OF SEWERAGE & DRAINAGE PROJECTS OF PATNA UNDER JNNURM

**CONSULTANT:-**

  
**MEINHARDT**  
 MEINHARDT (SINGAPORE) PTE. LTD.  
 A-8, Sector-16, Noida-201301, India  
 P.O.:- +91 120 2516165, Fax No.:- +91 120 2515745  
 www.meinhardtgroup.com, Email:- [info@meinhardtindia.com](mailto:info@meinhardtindia.com)

**DRAWING TITLE**  
 SEWERAGE L-SECTION OF COLLECTOR ZONE-5, TRUNK-2 (SPS-B) (PART - 3 OF 13)

**PROPOSED DATE OF ISSUE**  
 DRAFT DETAIL PROJECT REPORT

**DESIGNED BY**  
 AH

**CHECKED BY**  
 RP

**APPROVED BY**  
 CRR

**JOB NO.**  
 1092.01

**DISCIPLINE**  
 PH









**DRAWING NO.**  
 Z5-12-C-03

**REVISION**  
 00

**DATE OF FIRST ISSUE**  
 MAY 2013

**SHEET SIZE**  
 A3

**SCALE**  
 H-1000, V-200

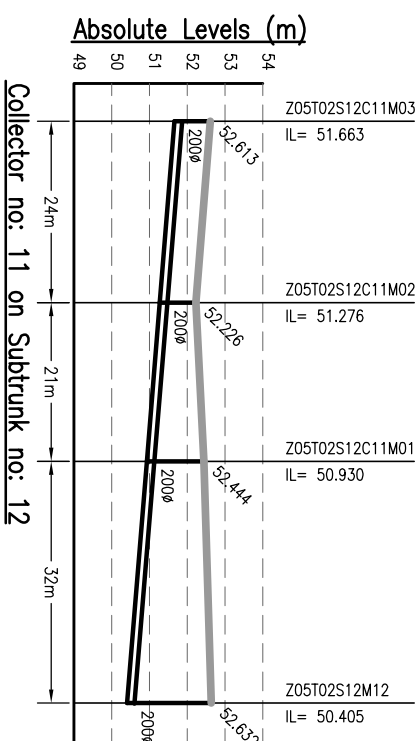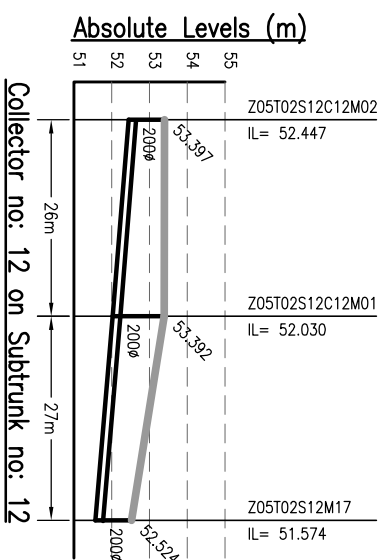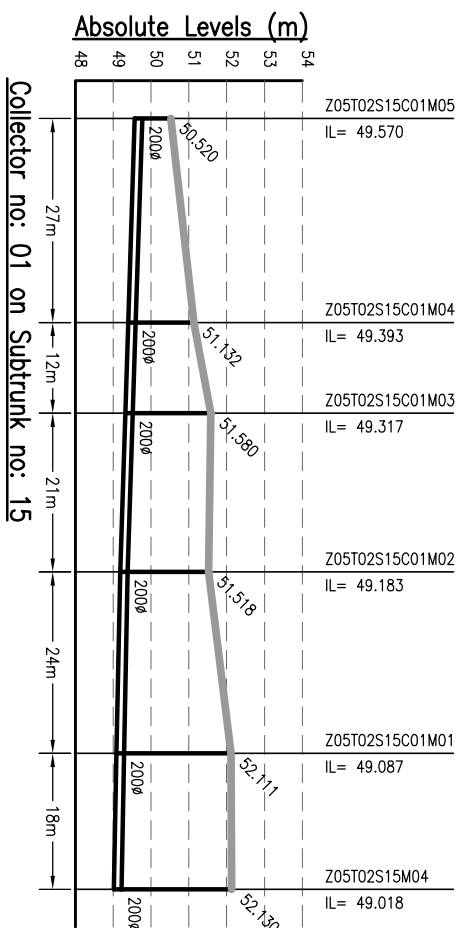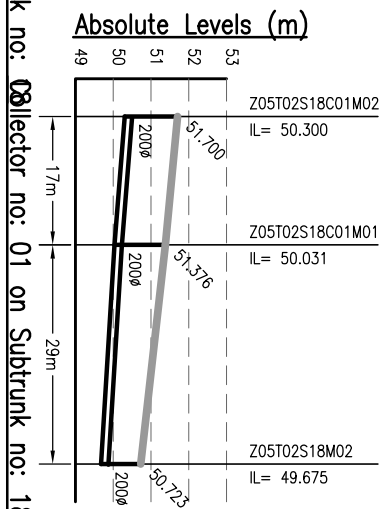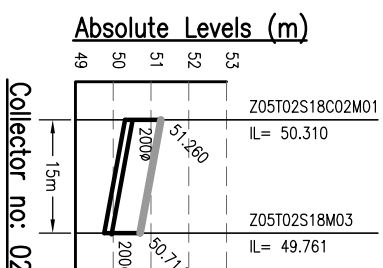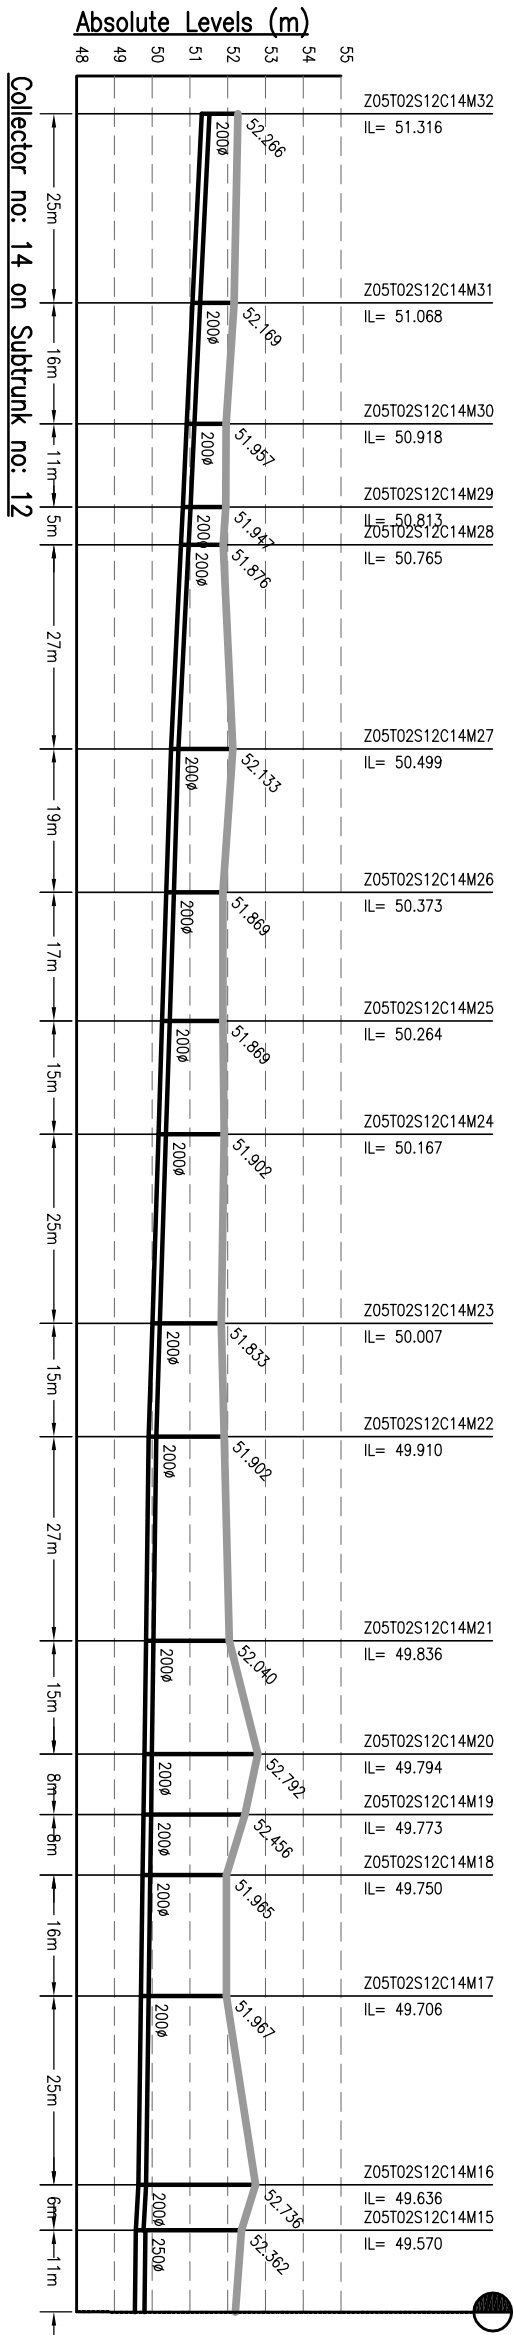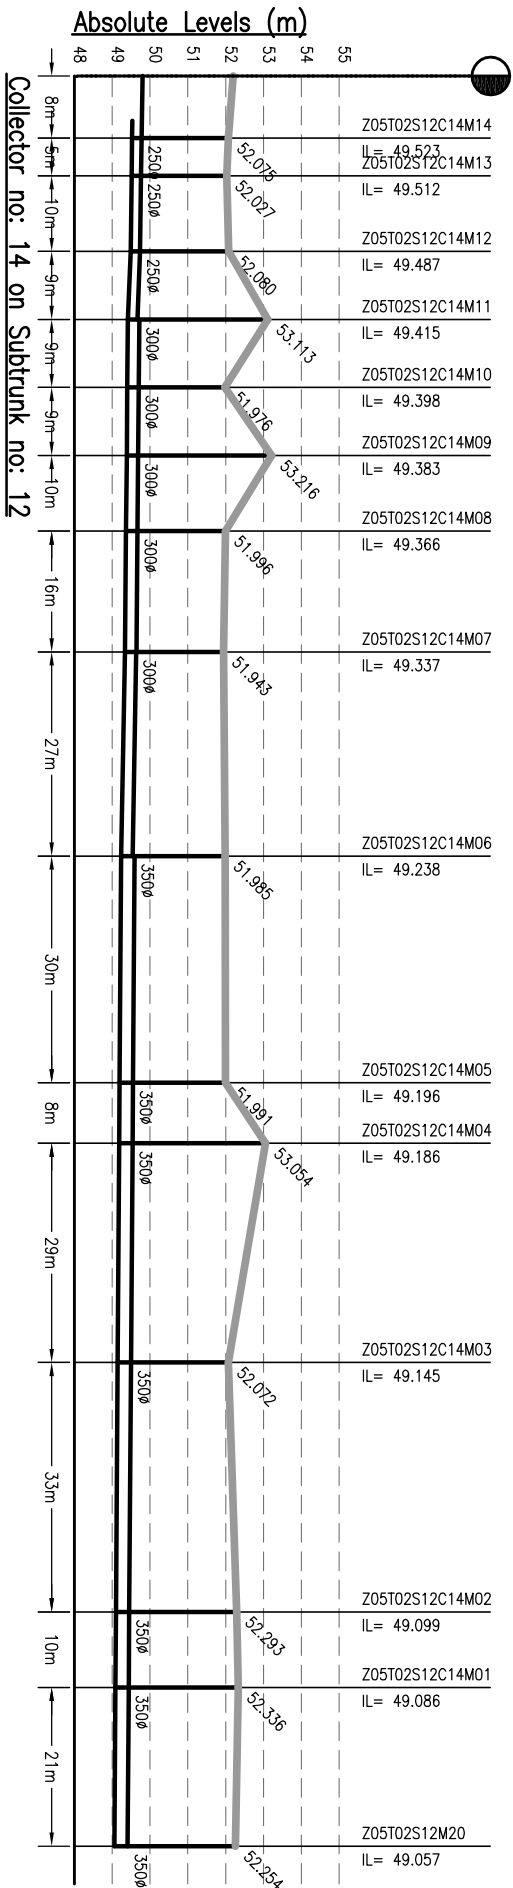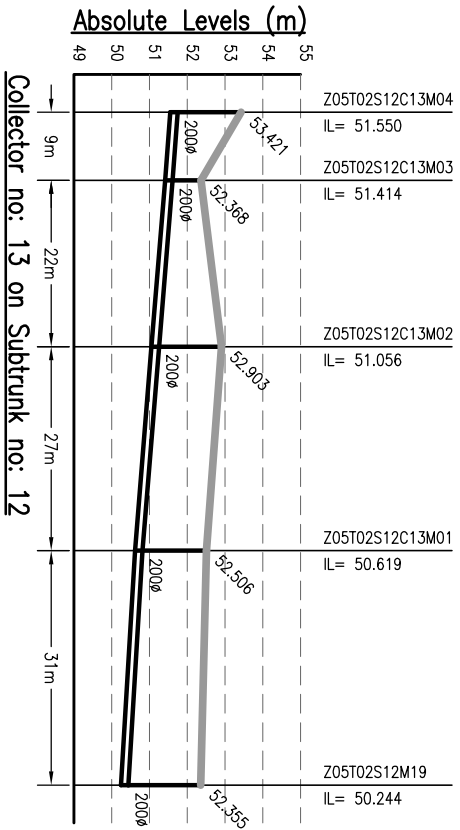

**NOTES:-**

1. THIS DRAWING IS TO BE READ IN CONJUNCTION WITH ALL OTHER RELEVANT DRAWINGS. ANY DISCREPANCIES, ERRORS OR OMISSIONS TO BE BROUGHT TO THE ATTENTION OF CONSULTANTS
2. ALL DIMENSIONS TO BE CHECKED BEFORE COMMENCEMENT OF WORK ON SITE
3. UNDER NO CIRCUMSTANCES SHOULD DIMENSIONS BE SCALED FROM THIS DRAWING.
4. REFER DRAWING NO. TO 491 & 1092/01-PH-S-01 TO 491 FOR LOCATION OF MANHOLE AND OTHER DETAILS.

Drawing Base Reference:-  
**PNC WORK ORDER 3489, DATED 15 DECEMBER 2009.**

REV	DATE	NAME	DESCRIPTION	CHKD
00	MAY'13	AH	DRAFT DPR SUBMISSION	RP

**AMENDMENTS**

NOTICE:- THIS DRAWING IS PROPERTY OF MEINHARDT (SINGAPORE) PTE. LTD. AND IS NOT TO BE REPRODUCED OR TRANSMITTED IN ANY FORM OR BY ANY MEANS, ELECTRONIC OR MECHANICAL, INCLUDING PHOTOCOPYING, RECORDING, OR BY ANY INFORMATION STORAGE AND RETRIEVAL SYSTEM, WITHOUT THE WRITTEN PERMISSION OF MEINHARDT (SINGAPORE) PTE. LTD.











**MEINHARDT**  
 BIHAR  
 URBAN INFRASTRUCTURE  
 DEVELOPMENT CORPORATION

**PREPARATION OF DETAILED PROJECT REPORTS (DPRS) & BID DOCUMENTS;**  
**TENDERING FOR EXECUTION;**  
**CONSTRUCTION SUPERVISION & QUALITY CONTROL OF SEWERAGE & DRAINAGE PROJECTS OF PATNA UNDER JNNURM**

**CONSULTANT:-**  
**MEINHARDT**  
 MEINHARDT (SINGAPORE) PTE. LTD.  
 A-8, Sector-16, Noida-201301, India  
 Ph.:- +91 120 2516165, Fax No.:- +91 120 2515745  
 www.meinhardtgroup.com, Email:-mh@meinhardtindia.com

**DRAWING TITLE**  
**SEWERAGE**  
**L-SECTION OF COLLECTOR**  
**ZONE-5, TRUNK-2 (SPS-B)**  
 (PART - 4 OF 13)

DISCIPLINE	NO.	REVISION
PH	Z5-12-C-04	00

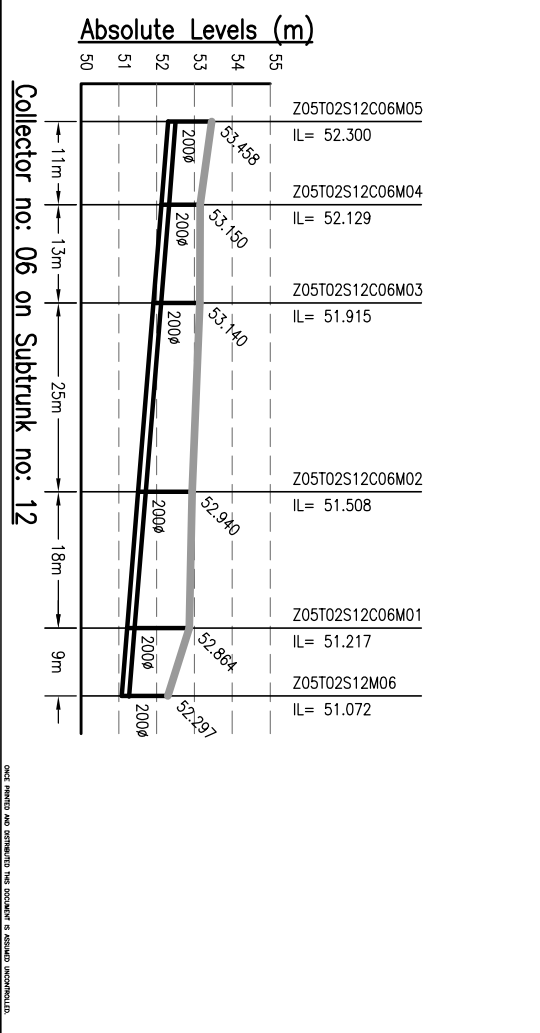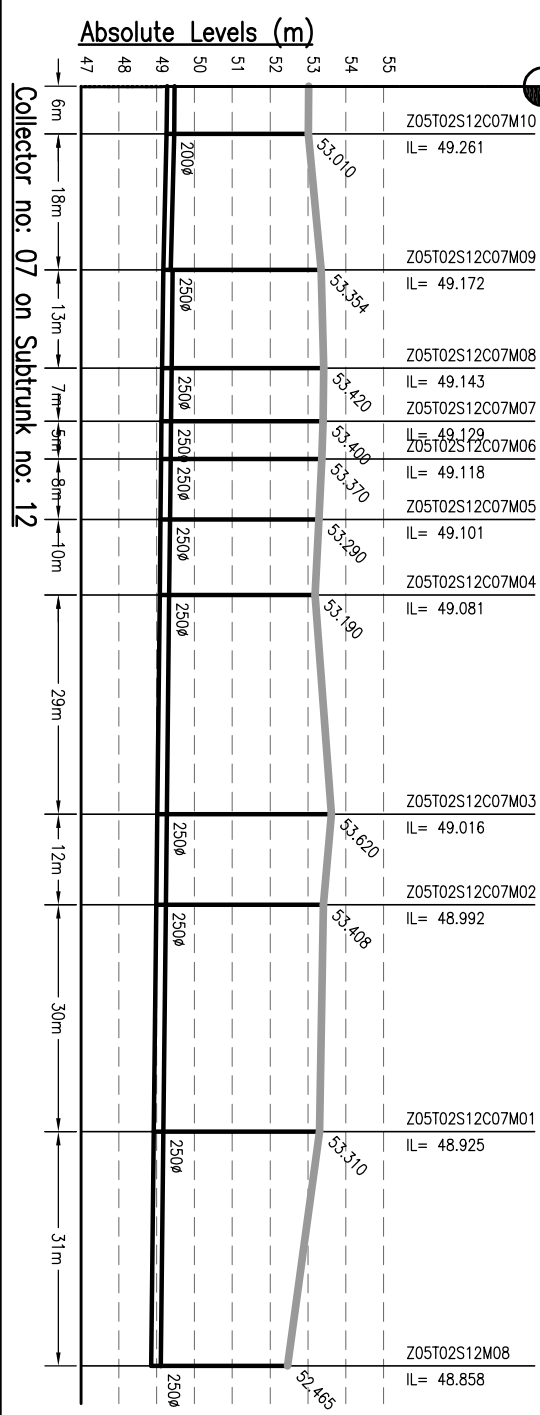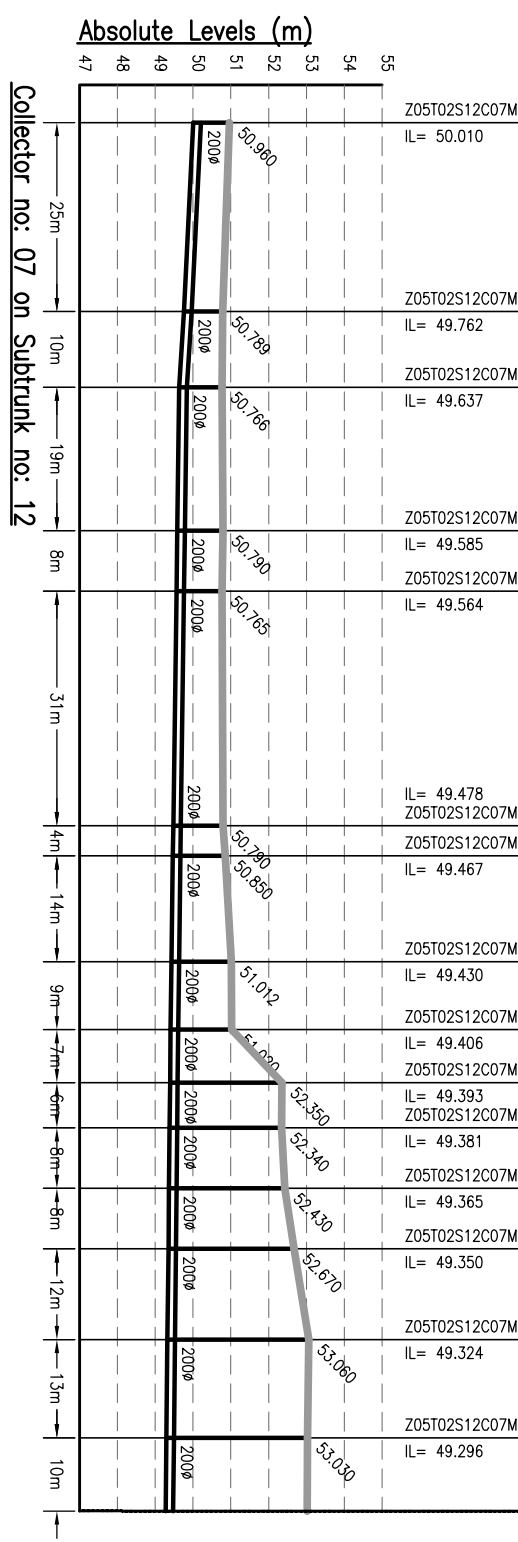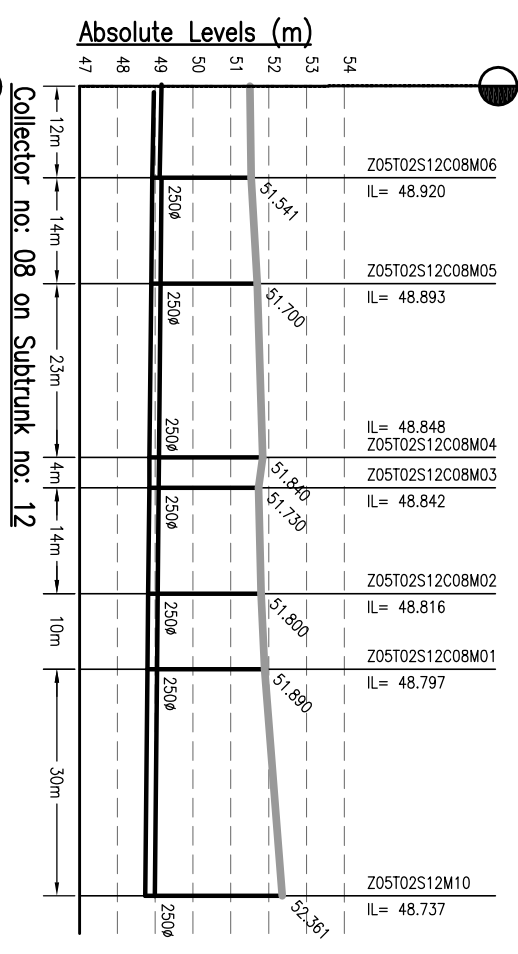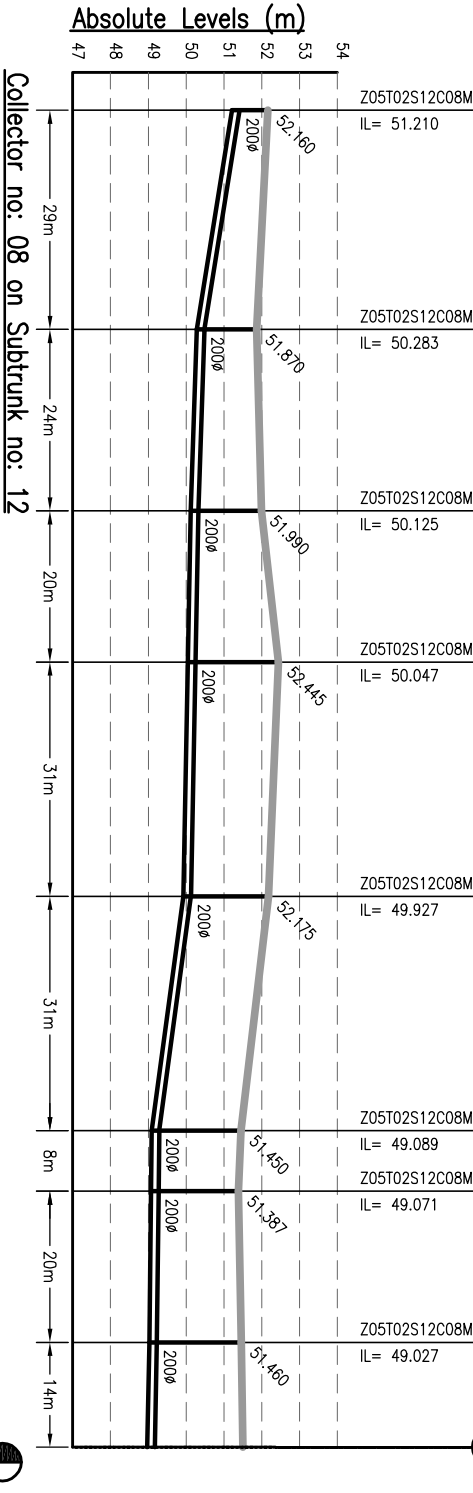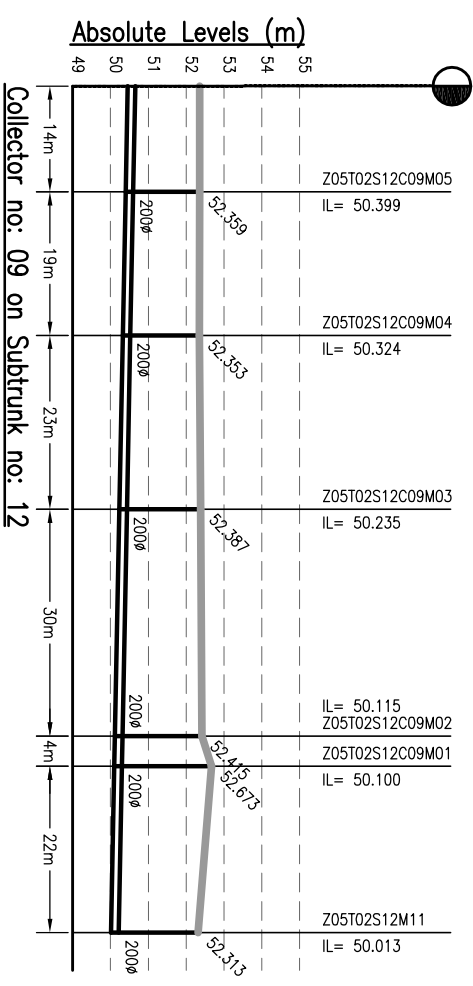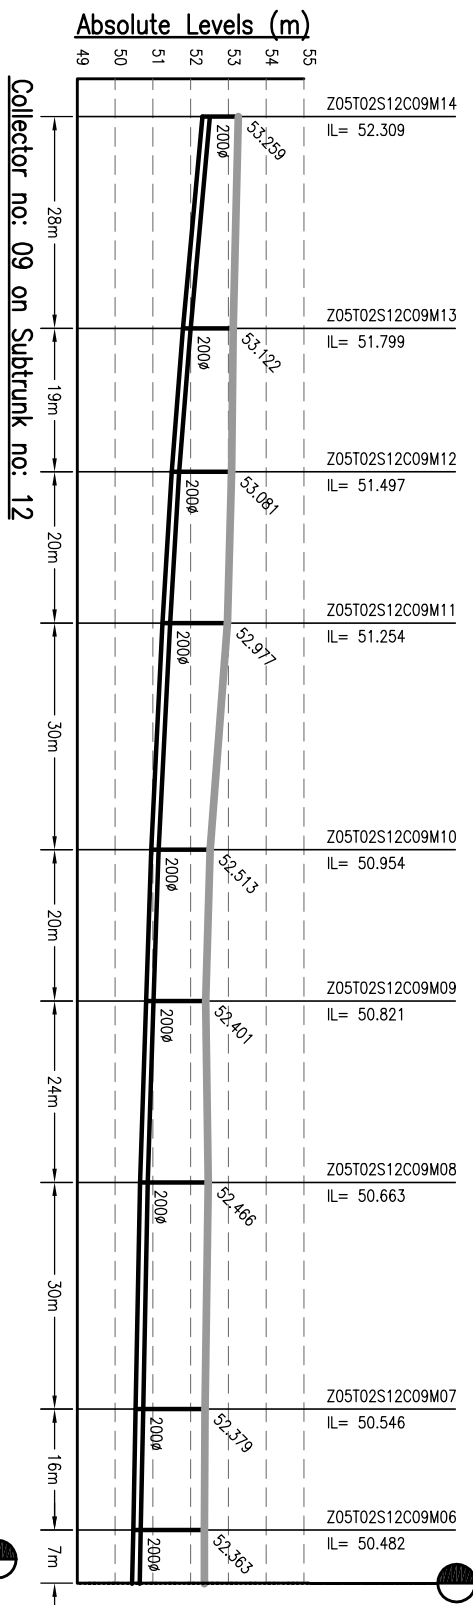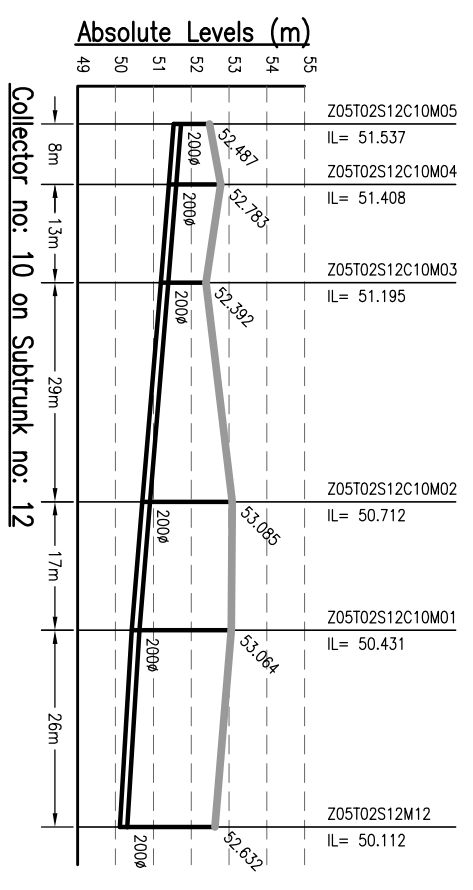

**NOTES:-**

1. THIS DRAWING IS TO BE READ IN CONJUNCTION WITH ALL OTHER RELEVANT DRAWINGS. ANY DISCREPANCIES, ERRORS OR OMISSIONS TO BE BROUGHT TO THE ATTENTION OF CONSULTANTS
2. ALL DIMENSIONS TO BE CHECKED BEFORE COMMENCEMENT OF WORK ON SITE
3. UNDER NO CIRCUMSTANCES SHOULD DIMENSIONS BE SCALED FROM THIS DRAWING.
4. REFER DRAWING NO. TO 491 & 1092.01-PH-S-01 TO 491 FOR LOCATION OF MANHOLE AND OTHER DETAILS.

Client: BILHAR URBAN INFRASTRUCTURE DEVELOPMENT CORPORATION

Project: PREPARATION OF DETAILED PROJECT REPORTS (DPR) & BID DOCUMENTS; TENDERING FOR EXECUTION; CONSTRUCTION SUPERVISION & QUALITY CONTROL OF SEWERAGE & DRAINAGE PROJECTS OF PATNA UNDER JNNURM

Client: MEINHARDT

Project: SEWERAGE L-SECTION OF COLLECTOR ZONE-5, TRUNK-2 (SPS-B) (PART - 5 OF 13)

Scale: H-1000, V-200

Sheet Size: A3

Revision Table:

NO	DATE	REV	DESCRIPTION	CHKD
00	MAY'13	AH	DRAFT DPR SUBMISSION	RP

**MEINHARDT**

CONSULTANT:-

MEINHARDT (SINGAPORE) PTE. LTD.

A-8, Sector-16, Noida-201301, India

P.O.:- 491 2016165, Fax No.:- +91 120 2515745

www.meinhardtgroup.com, Email:-info@meinhardtindia.com

DESIGNED BY: AH

CHECKED BY: JR

APPROVED BY: RP

DATE OF FIRST ISSUE: MAY 2013

DATE OF THIS ISSUE: MAY 2013

JOB NO. 1092.01

DISCIPLINE PH

DRAWING NO. Z5-12-C-05

REVISION 00