


CLIENT: SUPPORT PROGRAMME FOR URBAN REFORM (SPUR), DELHI, GOVERNMENT OF BIHAR

PROJECT: PREPARATION OF DPR ON INTERCEPTION AND DIVERSION

TITLE: MAP SHOWING CATCHMENT IN KHATMAGON TOWN

TASK: DPR ON I&D SCHEME FOR KHATMAGON TOWN

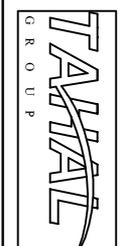

TAJWAL CONSULTING ENGINEERS LTD.
311, 3rd FLOOR, ANSAL BHAVAN DE, K.G. MARG, NEW DELHI-110001

Prepared by: SANDHEEP KUMAR
Designed by: CHANDAN KUMAR
Checked by: SATYABHANTU ANBERASHI
Approved by: DEEPAK SHARMA

NORTH


SCALE: 1:5000

DATE: AUGUST 2015

DWG NO: TAJWAL/SPUR/KB/DR/2015

SHEET NO: BHR/01

LEGEND	
BT ROAD	---
RAILWAY TRACK	---
WARD BOUNDARY	---
MUNICIPAL BOUNDARY	---
RIVER	---
PACCA DRAIN	---
OUTFALL POINT	●
Revisions	Date Description Checked by

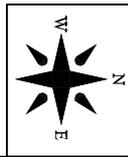

CLIENT
SUPPORT PROGRAMME FOR
URBAN REFORM (SPUR),
GOVERNMENT OF BIHAR

PROJECT
PREPARATION OF DPR ON INTERCEPTION AND DIVERSION


TITLE
MAP SHOWING LOCATION OF DRAINS AND
OUTFALL IN KAHALGAON TOWN

TASK
DPR ON I&D SCHEME FOR KAHALGAON TOWN



TATA CONSULTING ENGINEERS LTD.
311, 3rd FLOOR, ANSAI BIHARAN IN K. G. MARG, NEW DELHI-110001

Requested by: SANDHEP KUMAR
Designed by: CHANDAN KUMAR
Checked by: SATYABHANU
Approved by: DEEPAK SHARMA

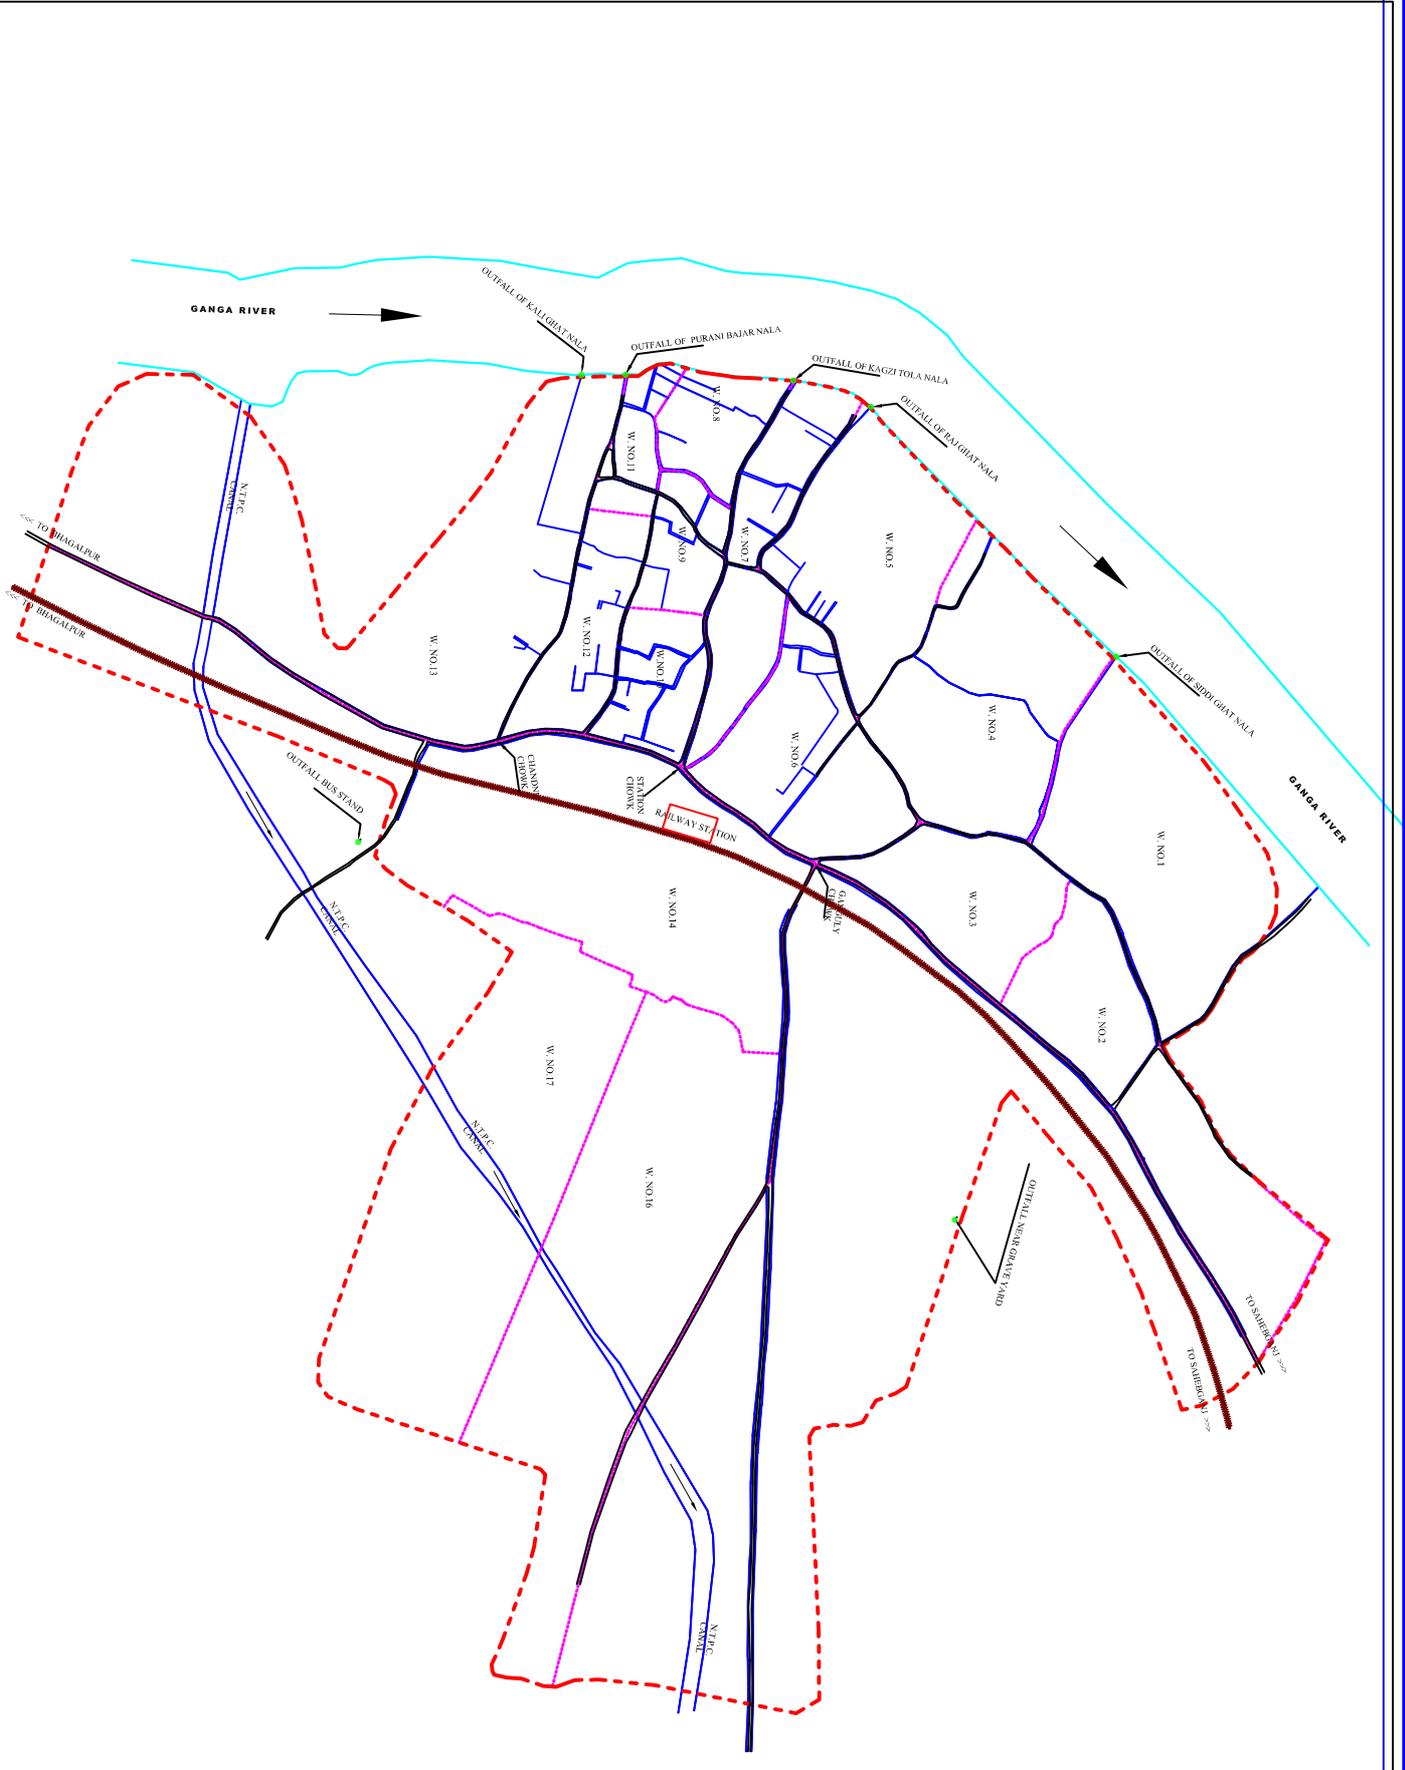

NORTH

SCALE
1:5000


DATE
AUG 2015


DWG. NO.
TATA/SPUR/KAH/DRG/06

SHEET NO.
BHR/01

LEGEND

BE ROAD			
RAILWAY TRACK			
WARD BOUNDARY			
MUNICIPAL BOUNDARY			
RIVER			
PACCA DRAIN			
OUTFALL POINT			
Revision	Date	Description	Checked by

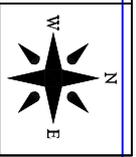

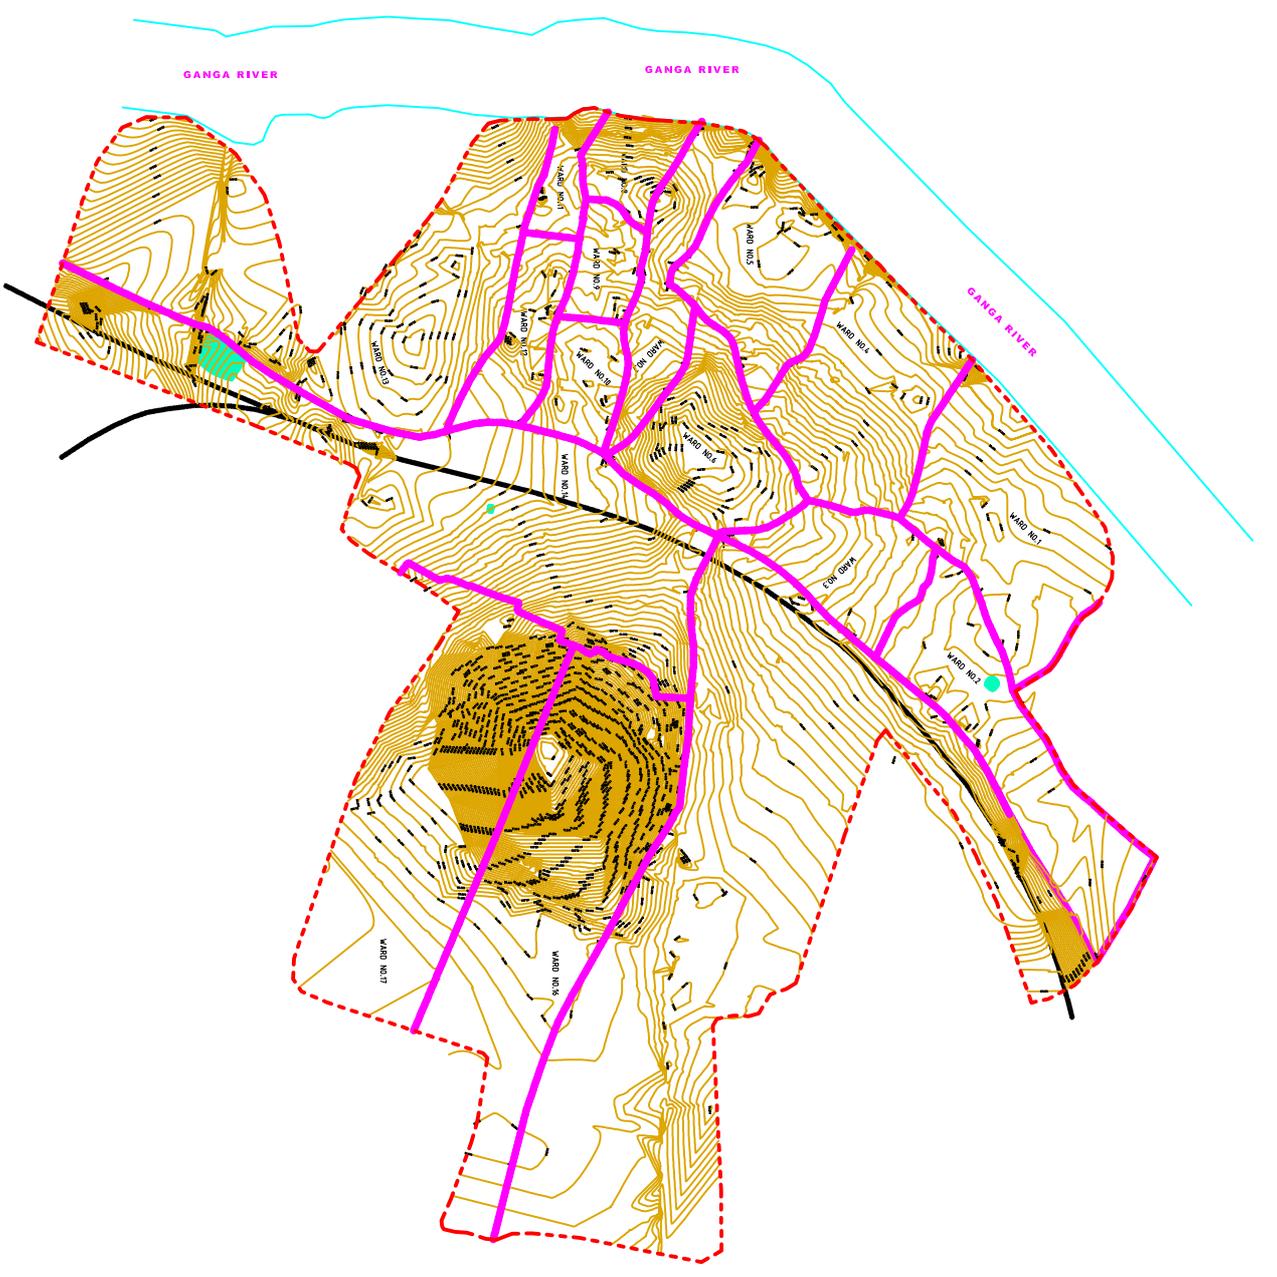

CLIENT
 SUPPORT PROGRAMME FOR
 URBAN REFORM (SPUR),
 U.D. & H.D.,
 GOVERNMENT OF BIHAR

PROJECT
 PREPARATION OF DPR ON INTERCEPTION AND DIVERSION

TITLE
 MAP SHOWING CONTOUR
 OF KAHALGAON TOWN
 TASK
 DPR ON ICD SCHEME FOR
 KAHALGAON TOWN



TAHAL CONSULTING ENGINEERS LTD.
 311, 3rd FLOOR, ANSAL BHAWAN 16, K.G MARG, NEW DELHI-110001
 Prepared by SANDEEP KUMAR
 Designed by CHANDAN KUMAR
 Checked by SATYABHANU
 Approved by DEEPAK SHARMA

LEGEND


RIVER	
CONTOUR	
WARD BOUNDARY	
MUNICIPAL BOUNDARY	
WARD NO	
POND	
RAILWAY TRACK	

Revisions Date	Description	Checked by


NORTH	
SCALE	1:5 (A1)
DRG.NO.	TAHAL/SPUR/BD/WR/06
DATE	AUG-2015
SHEET NO.	BHR-01

NO EXISTING SEWERAGE WORK IS GOING ON.


CLIENT SUPPORT PROGRAMME FOR URBAN REFORM (SPUR), UD & HD, GOVERNMENT OF BIHAR	PROJECT PREPARATION OF DPR ON INTERCEPTION AND DIVERSION	TITLE MAP OF CITY SHOWING EXISTING SEWERAGE WORK TASK DPR ON I&D SCHEME FOR KAHALGAON TOWN		TATA CONSULTING ENGINEERS LTD. FLAT NO. A-2, DEVERAMA APARTMENT, TILAK MARG, NORTH S.K. PURI, BORING ROAD, PATNA-800001 Prepared by SAANDEEP KUMAR Designed by CHANDAN KUMAR Checked by SATYABHANU Approved by DEEPAK SHARMA	NORTH  <table border="1"> <tr> <td>SCALE 1:10 (A1)</td> <td>DATE AUG-2015</td> </tr> <tr> <td>DRG.NO. TAMU/SPUR/ID/MP/07</td> <td>SHEET NO. BHR-01</td> </tr> </table>	SCALE 1:10 (A1)	DATE AUG-2015	DRG.NO. TAMU/SPUR/ID/MP/07	SHEET NO. BHR-01								
SCALE 1:10 (A1)	DATE AUG-2015																
DRG.NO. TAMU/SPUR/ID/MP/07	SHEET NO. BHR-01																
		<table border="1"> <thead> <tr> <th>Revisions</th> <th>Date</th> <th>Description</th> <th>Checked by</th> </tr> </thead> <tbody> <tr> <td> </td> <td> </td> <td> </td> <td> </td> </tr> <tr> <td> </td> <td> </td> <td> </td> <td> </td> </tr> </tbody> </table>		Revisions	Date	Description	Checked by										
Revisions	Date	Description	Checked by														

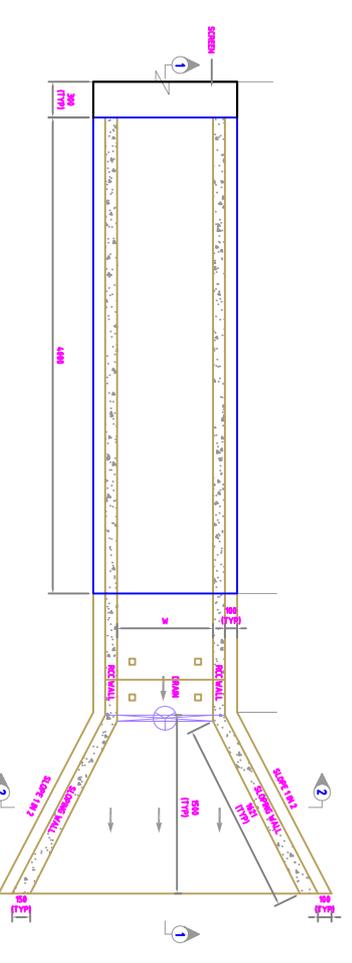


TOP PLAN

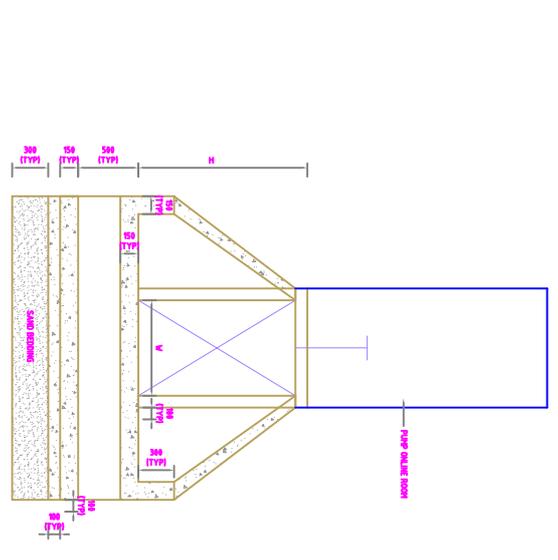

SECTION 2-2

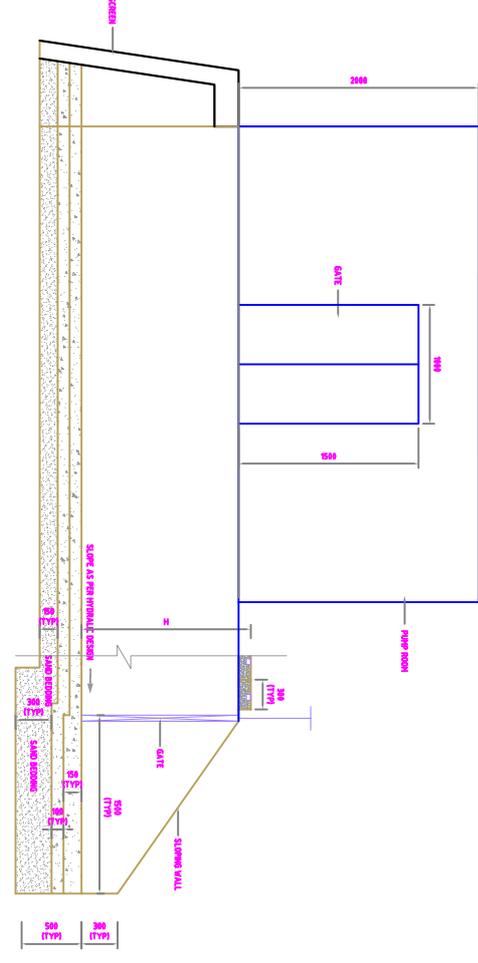

SECTION 1-1

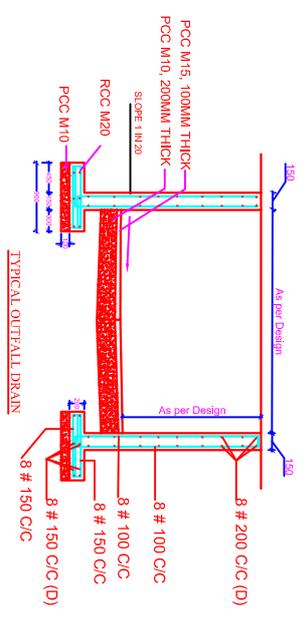

TYPICAL OUTFALL DRAIN

Sl. No.	Name of Drainage/Gully in	W	H	1:80	remark
1	Kanji Tola naha	1.00	1.00	Gravity/Diversion	Purani Bazar
2	near grow.yard	1.00	1.00	Pumping	Naha
3	Purani Bazar Naha	1.00	1.00	TO STP	TO STP
4	Raj Chat Naha	1.00	1.00	Gravity/Diversion	Purani Bazar
5	near bus stand	0.50	0.50	Pumping	TO STP
6	Sidhi Chat Naha	1.00	1.00	Pumping	TO STP

Revisions	Date	Description	Checked by

Revisions	Date	Description	Checked by

CLIENT
SUPPORT PROGRAMME FOR
URBAN REFORM (SPUR),
UD & H.D.,
GOVERNMENT OF BIHAR

PROJECT
PREPARATION OF DPR ON INTERCEPTION AND DIMENSION

TITLE
TYPICAL OUTFALL STRUCTURE

TASK
DPR ON I&D

TAHAL CONSULTING ENGINEERS LTD.
FLAT NO. A-2, DEVERAMA APARTMENT, TILAK MARG, NORTH S.K. PURI, BORING
ROAD, PATNA-490001
Prepared by: SAANDEEP KUMAR
Designed by: CHANDAN KUMAR
Checked by: SATYABHANU ANGRASH
Approved by: DEEPAK SHARMA

NORTH
SCALE
1:10 (A1)
DRG.NO.
TAHAL/SPUR/ID/08
DATE
AUG-2015
SHEET NO.
BHR-01

