

LINE DIGRAM OF PROPOSED STP
N.T.S

DRAWING NO.-7

Project:-
**INTERCEPTION AND DIVERSION
SYSTEM IN KHAGARIA TOWN
TOWN (BIHAR)**

Client:-
BIHAR URBAN INFRASTRUCTURE
DEVELOPMENT CORPORATION
Dwg. Title :-
LINE DIGRAM OF PROSPED STP



CONSULTANTS :-
RUDRABHISHEK ENTERPRISES LTD.
820, ANTRIKSH BHAWAN, 22, K.G. MARG
NEW DELHI-110001.
PH. - 011-41069500
email id-info@repl.global
www.repl.global

CHECKED BY:- PRASHANT SINGH
DEALT BY :- NAVIN KUMAR
DRG. NO:- KHAGARIA/STP-07
SCALE REVISION DATE NORTH:-
NTS Aug.2019
NOTE:- ALL DIM. ARE IN METER.

LEGEND:-

OWNER'S SIGN.

ENGINEER'S / ARCHITECT'S/
TOWN PLANNER SIGN.

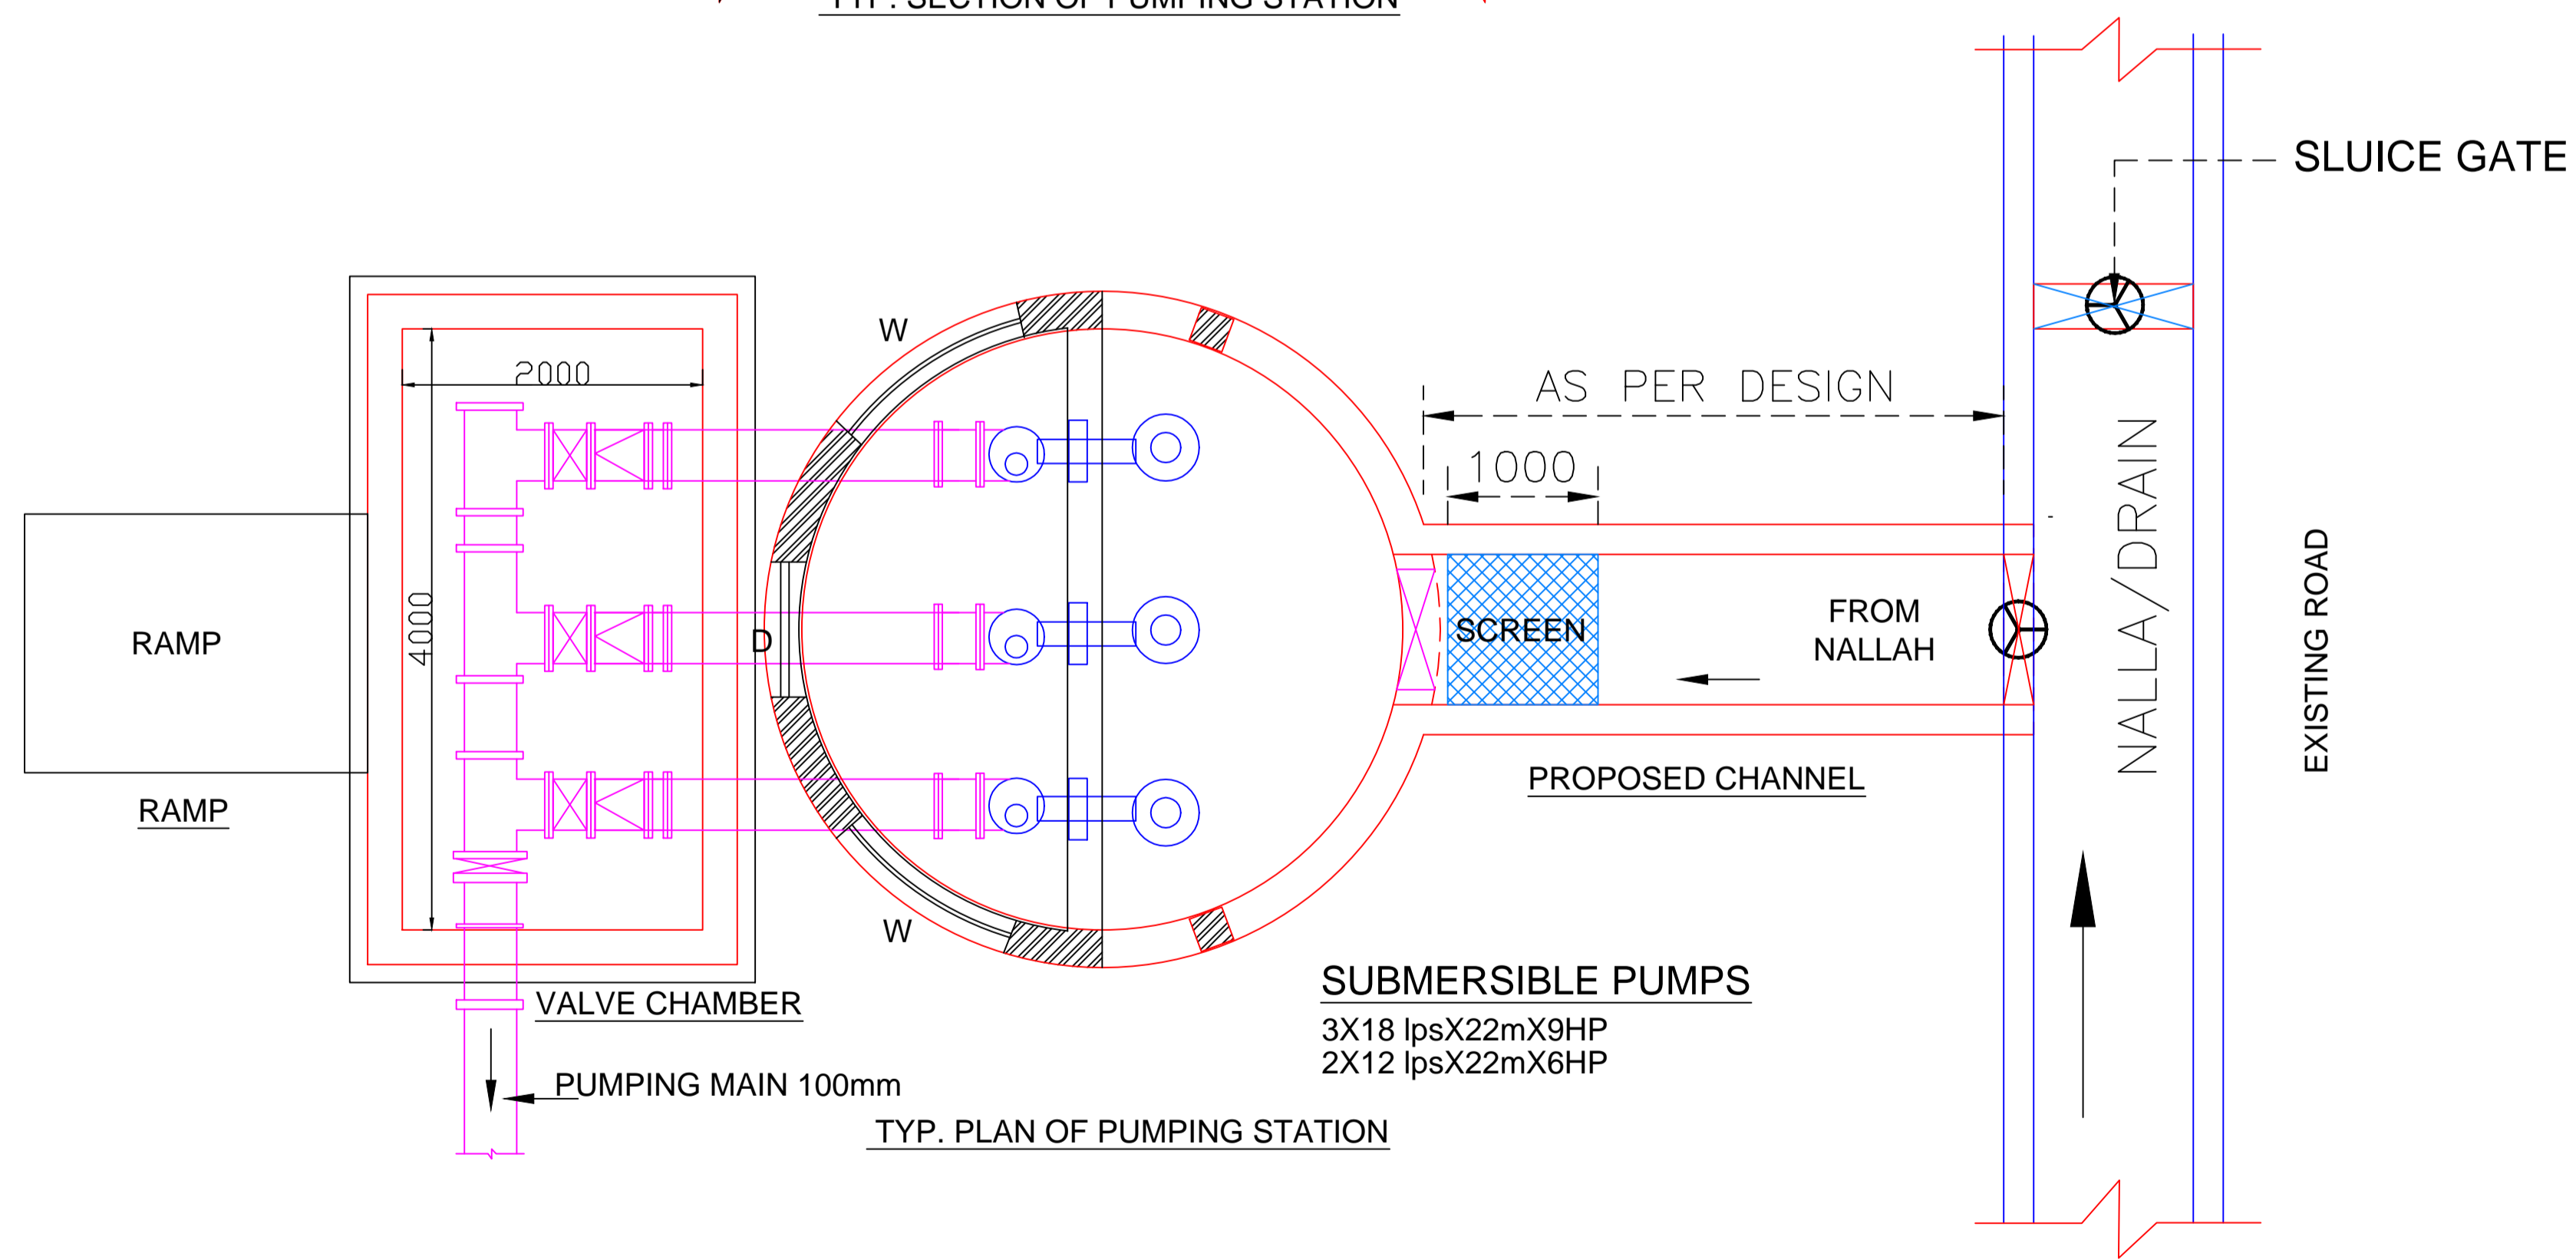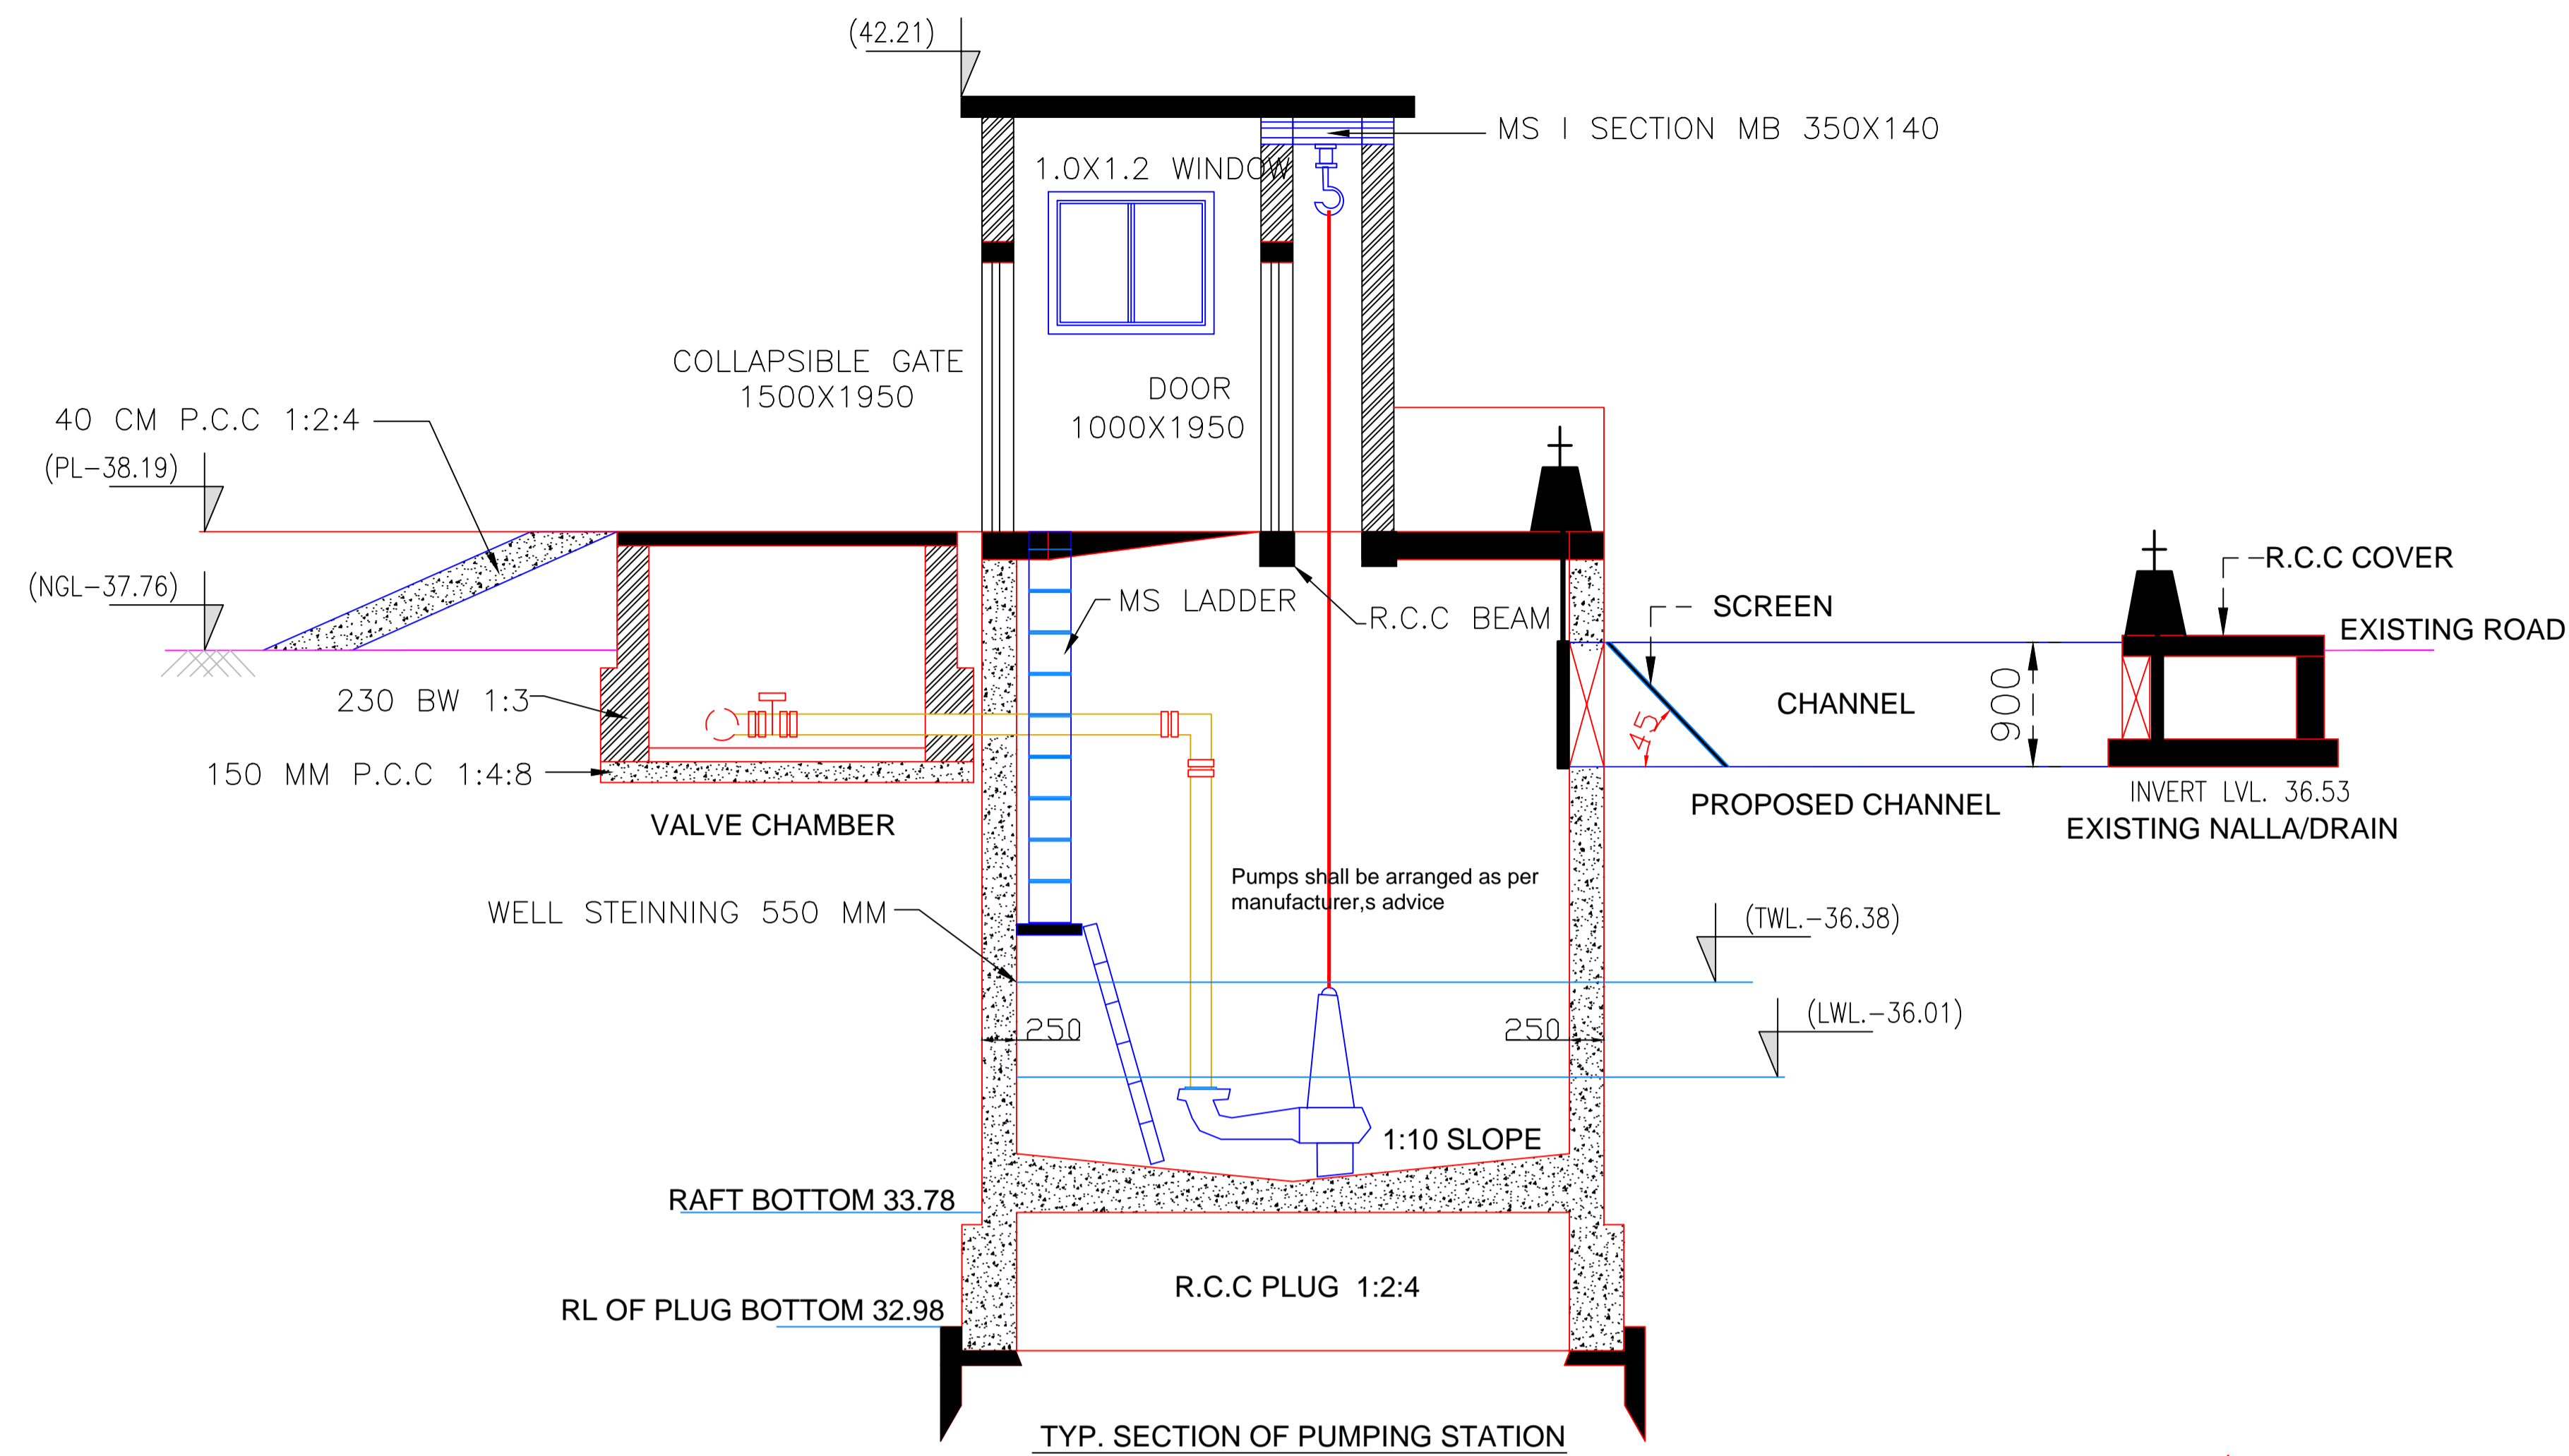

NOTES:

1. ALL DIMENSIONS ARE IN MM. & LEVELS IN m. UNLESS OTHERWISE NOTED.
2. DIMENSIONS SHALL NOT BE SCALED FROM THE DRAWINGS.
3. ALL STRUCTURAL STEEL SHALL CONFORM TO IS : 2062-1992 UNLESS NOTED OTHERWISE.
4. GRADE OF STRUCTURAL CONCRETE SHALL BE M-25 UNLESS NOTED OTHERWISE.
5. GRADE OF REINFORCEMENT STEEL SHALL BE HYSD BARS OF GRADE Fe-415, CONFORMING TO IS:1786. U.N.O.
6. A NETT BEARING CAPACITY OF 8T/m² HAS BEEN CONSIDERED.

DRAWING NO.-8

Project:-
INTERCEPTION AND DIVERSION
SYSTEM IN KHAGARIA TOWN
TOWN (BIHAR)

Client:-
 BIHAR URBAN INFRASTRUCTURE
 DEVELOPMENT CORPORATION
Dwg. Title :-
 LAYOUT PLAN OF
 PS-1 TAPPING & SCREENING
 NEAR BY PASWAN CHOWK

CONSULTANTS :-
RUDRABHISHEK ENTERPRISES LTD.
 820, ANTRIKSH BHAWAN, 22, K.G. MARG
 NEW DELHI-110001.
 PH. - 011-41069500
 email id-info@repl.global
 www.repl.global




CHECKED BY:- NAVEEN RAI
DEALT BY :- NAVIN KUMAR
DRG. NO:- PS-1/08

SCALE	REVISION	DATE	NORTH:-
NTS			

NOTE:- ALL DIM. ARE IN METER.

OWNER'S SIGN.

ENGINEER'S / ARCHITECT'S/
 TOWN PLANNER SIGN.

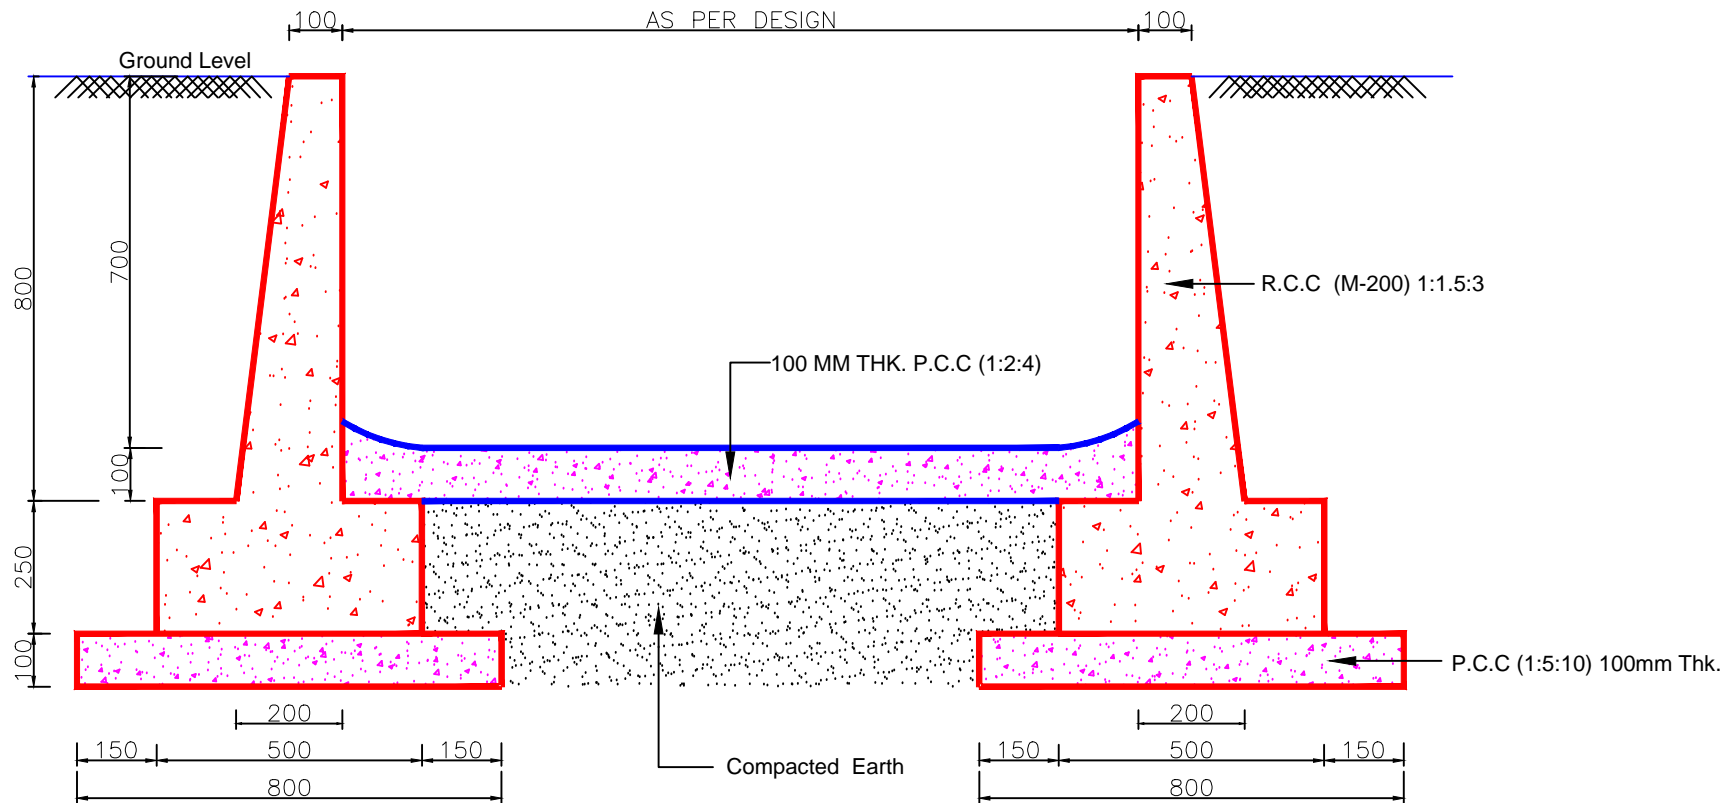

TYPICAL SECTION OF APPROACH CHANNEL

NOTES:

1. ALL DIMENSIONS ARE IN MM. & LEVELS IN m. UNLESS OTHERWISE NOTED.
2. DIMENSIONS SHALL NOT BE SCALED FROM THE DRAWINGS.
3. ALL STRUCTURAL STEEL SHALL CONFORM TO IS : 2062-1992 UNLESS NOTED OTHERWISE.
4. GRADE OF STRUCTURAL CONCRETE SHALL BE M-25 UNLESS NOTED OTHERWISE.
5. GRADE OF REINFORCEMENT STEEL SHALL BE HYSD BARS OF GRADE Fe-415, CONFORMING TO IS:1786. U.M.O.
6. A NETT BEARING CAPACITY OF 8T/m² HAS BEEN CONSIDERED.

DRAWING NO.-8A

Project:-
INTERCEPTION AND DIVERSION
SYSTEM IN KHAGARIA TOWN
TOWN (BIHAR)



Client:-
 BIHAR URBAN INFRASTRUCTURE
 DEVELOPMENT CORPORATION
 Dwg. Title :-
 TYPICAL SECTION OF
 APPROACH CHANNEL


CONSULTANTS :-
RUDRABHISHEK ENTERPRISES LTD.
820, ANTRIKSH BHAWAN, 22, K.G. MARG
NEW DELHI-110001.
 PH. - 011-41069500
 email id-info@repl.global
 www.repl.global




CHECKED BY:- NAVEEN RAI			
DEALT BY :- NAVIN KUMAR			
DRG. NO:- DRAIN/8A			
SCALE	REVISION	DATE	NORTH:-
NTS		SEP.2018	
NOTE:- ALL DIM. ARE IN METER.			

OWNER'S SIGN.

ENGINEER'S / ARCHITECT'S/
 TOWN PLANNER SIGN.

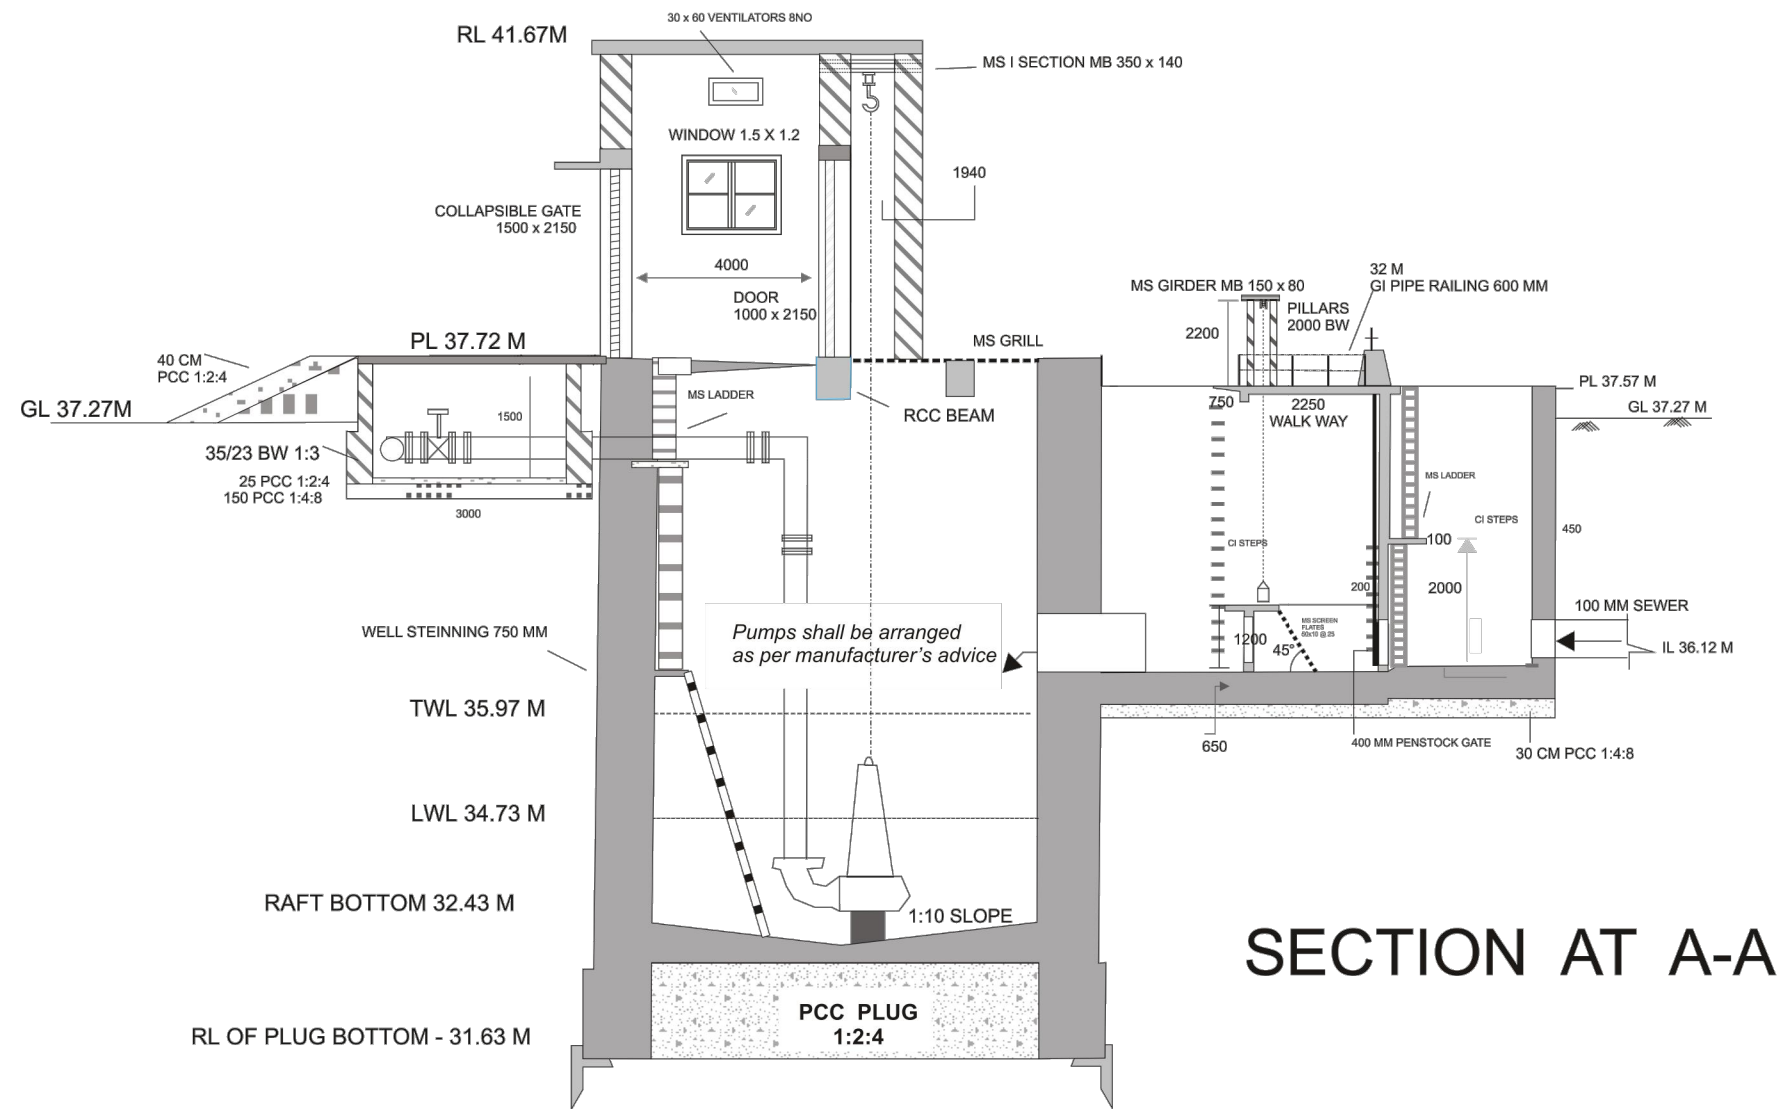

SECTION AT A-A

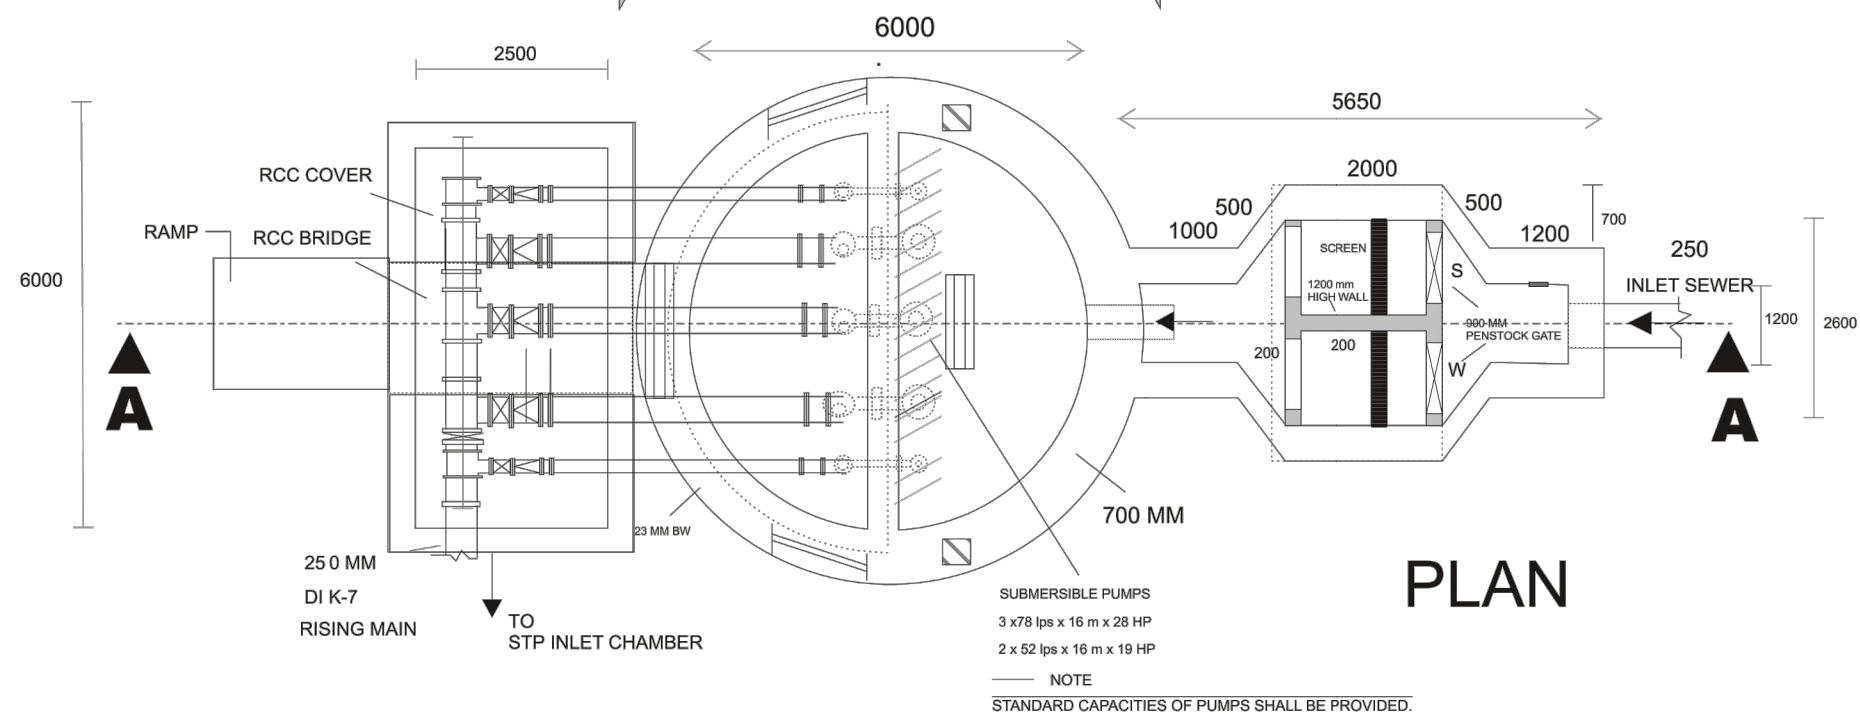

PLAN

DRAWING NO.-9

Project:-

INTERCEPTION AND DIVERSION
SYSTEM IN KHAGARIA TOWN
TOWN (BIHAR)



Client:-
BIHAR URBAN INFRASTRUCTURE
DEVELOPMENT CORPORATION

Dwg. Title :-
LAYOUT PLAN OF MPS

CONSULTANTS :-

RUDRABHISHEK ENTERPRISES LTD.

820, ANTRIKSH BHAWAN, 22, K.G. MARG
NEW DELHI-110001.
PH. - 011-41069500
email id-info@repl.global
www.repl.global



CHECKED BY:- NAVEEN RAI

DEALT BY :- NAVIN KUMAR

DRG. NO:- MPS/9

SCALE REVISION DATE NORTH:-

NTS OCT.2018

NOTE:- ALL DIM. ARE IN METER.



OWNER'S SIGN.

ENGINEER'S / ARCHITECT'S/
TOWN PLANNER SIGN.