
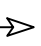
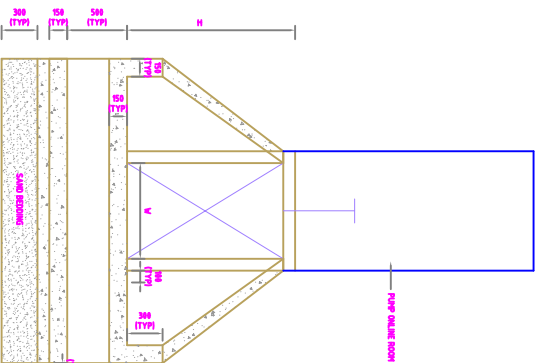


NO EXISTING SEWERAGE WORK IS GOING ON.




CLIENT SUPPORT PROGRAMME FOR URBAN REFORM (SPUR), UD & HD, GOVERNMENT OF BIHAR	PROJECT PREPARATION OF DPR ON INTERCEPTION AND DIVERSION	TITLE MAP OF CITY SHOWING EXISTING SEWERAGE WORK TASK DPR ON I&D SCHEME FOR BARAHATYA TOWN		TALUAL CONSULTING ENGINEERS LTD. FLAT NO. A-2, DEVERAMA APARTMENT, TILAK MARG, NORTH S.K. PURI, BORING ROAD, PATNA-800001 Prepared by: SAUDEEP KUMAR Designed by: CHANDAN KUMAR Checked by: SATYABHANU Approved by: DEEPAK SHARMA	NORTH  <table border="1"> <tr> <td>SCALE 1:10 (A1)</td> <td>DATE AUG-2015</td> </tr> <tr> <td>DRG.NO. TALU/SPUR/I&D/BHR/07</td> <td>SHEET NO. BHR-01</td> </tr> </table>	SCALE 1:10 (A1)	DATE AUG-2015	DRG.NO. TALU/SPUR/I&D/BHR/07	SHEET NO. BHR-01
SCALE 1:10 (A1)	DATE AUG-2015								
DRG.NO. TALU/SPUR/I&D/BHR/07	SHEET NO. BHR-01								

Revisions		Revisions		Checked by
Revisions	Date	Description		

Sl. No.	Name of Drawing/ Revision	W	H	1:80	Remark
1	Krishna Chokk Naha Naha Drainage	1.50	1.50	Pumping	TO STP
2	Naha User Handover	1.50	1.50	Pumping	TO STP
3	Naha Bangal Kula TIA	0.50	0.50	Pumping	TO STP
4	Naha rainwater station	0.50	0.50	Pumping	TO STP
5	SHARHANI Naha	1.00	1.00	Pumping	TO STP



TOP PLAN

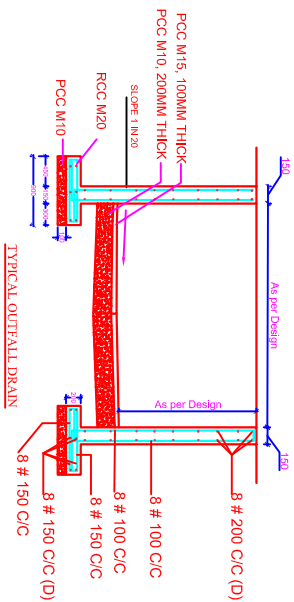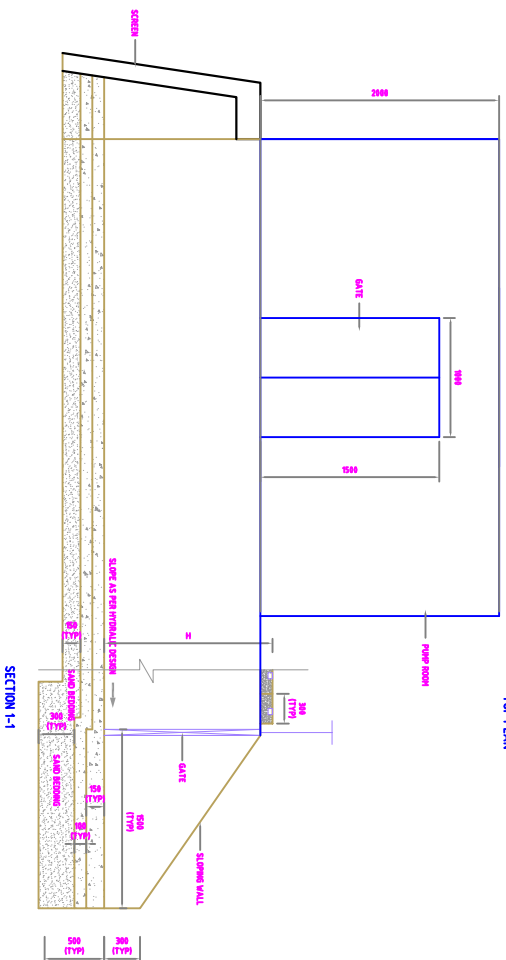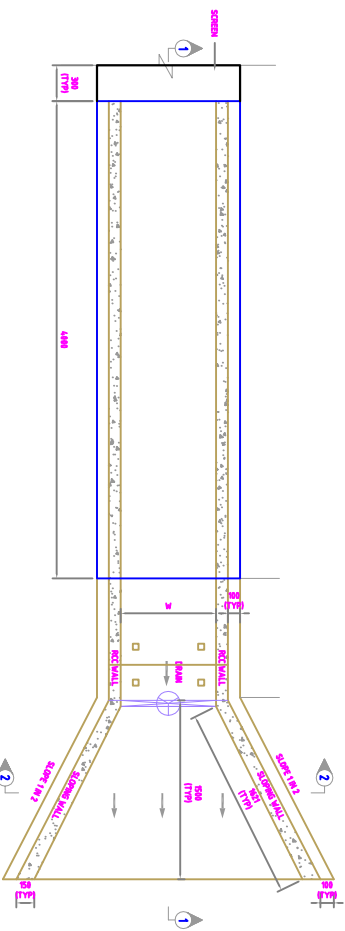


Revisions	Date	Description	Checked by

Revisions	Date	Description	Checked by

SCALE	DATE
1:10 (A1)	AUG-2015
DRG.NO.	SHEET NO.
TAMU/SPUR/18/08	BHR-01


TAMU CONSULTING ENGINEERS LTD.
 FLAT NO. A-2, DEVERAMA APARTMENT, TILAK MARG, NORTH S.K. PURI, BORING ROAD, PATNA-800001
 Prepared by: SAANDEEP KUMAR
 Designed by: CHANDAN KUMAR
 Checked by: SATYABHANU ANGRASH
 Approved by: DEEPAK SHARMA

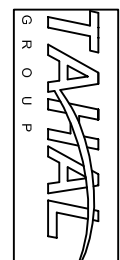

TITLE: TYPICAL OUTFALL STRUCTURE
 TASK: DPR ON I&D



CLIENT: SUPPORT PROGRAMME FOR URBAN REFORM (SPUR), UJ & H.D., GOVERNMENT OF BIHAR


PROJECT: PREPARATION OF DPR ON INTERCEPTION AND DIMENSION

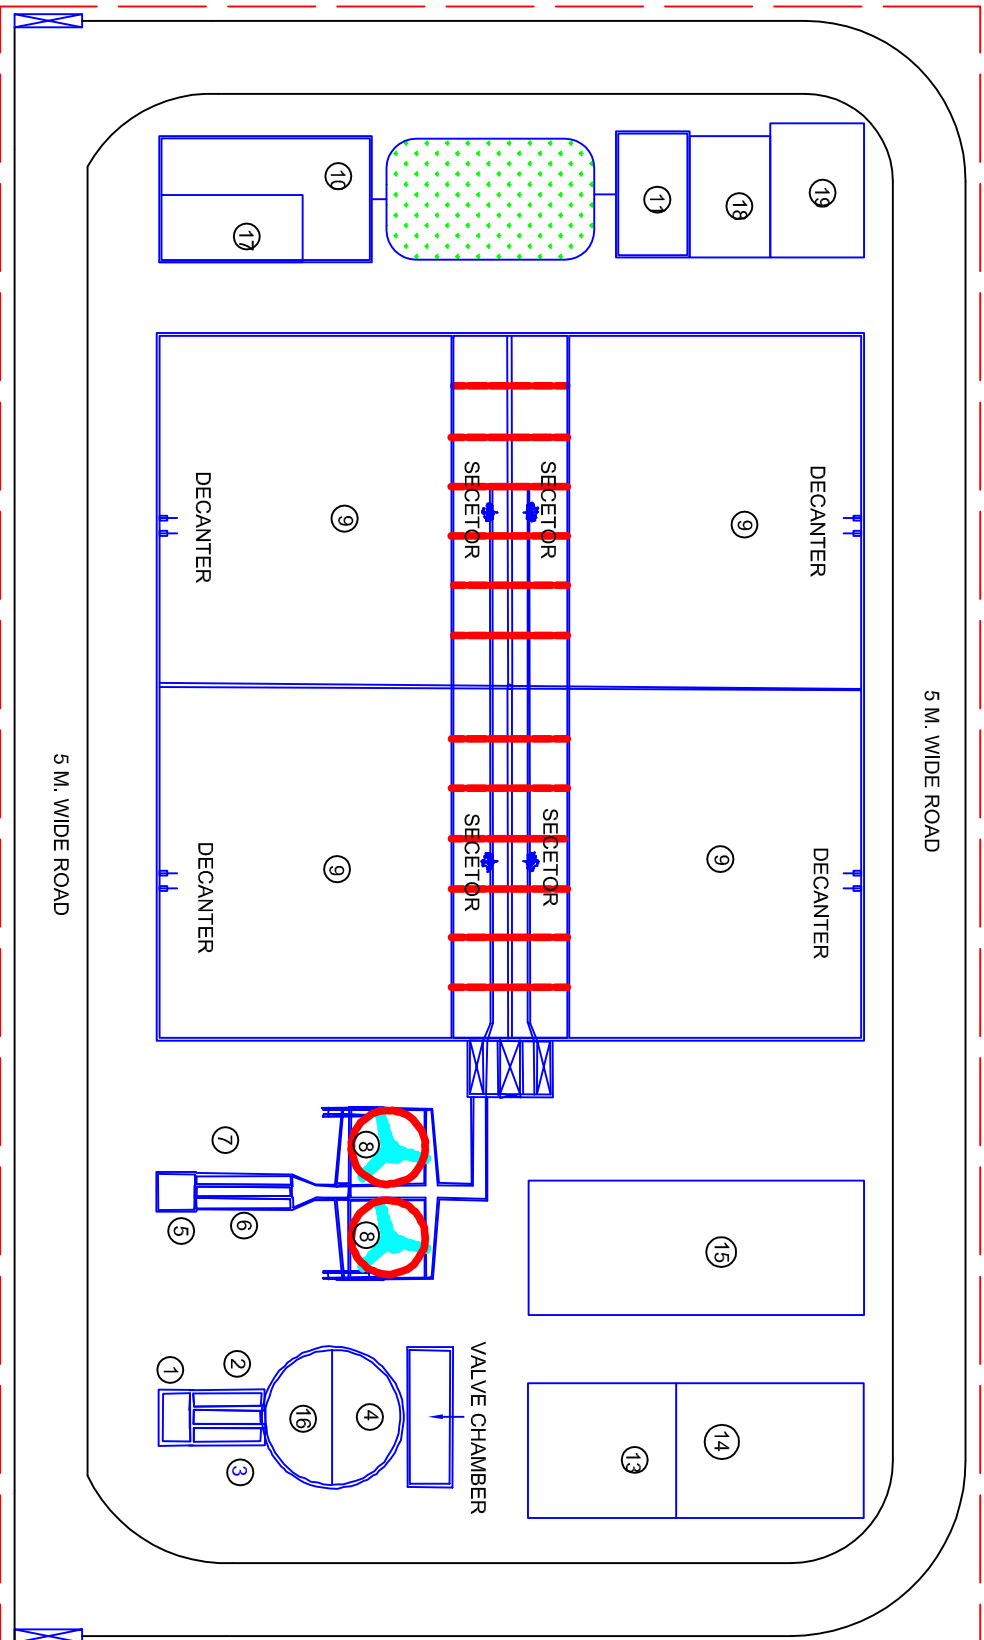

PROCESS UNIT	
S/LNO.	DESCRIPTION
1	RECEIVING CHAMBER
2	COARSE BAR SCREEN-MANUAL
3	COARSE BAR SCREEN-MECHANIC
4	RAW SEWAGE PUMP
5	STILLING CHAMBER
6	FINE BAR SCREEN-MANUAL
7	FINE BAR SCREEN-MECHANIC
8	GRIT CHAMBERS
9	SBR BASINS
10	CHLORINATION TANK
11	SLUDGE PUMP
12	DIVER DOSING PUMP
BUILDINGS	
13	DG SET HOUSE
14	INDOOR HT SUBSTATION
15	SBR AIR BLOWER CUM MCC & CONTROL BUILDING
16	RAW SEWAGE PUMP HOUSE
17	CHLORINATION CUM CHLORINE TOWER ABOVE CHLORINATION TANK
18	SLUDGE PUMP & BLOWER HOUSE
19	CENTRIFUGAL HOUSE

Revisions	Date	Description	Checked by

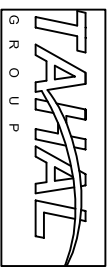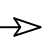CLIENT SUPPORT PROGRAMME FOR URBAN REFORM (SPUR), UD & HD, GOVERNMENT OF BIHAR	PROJECT PREPARATION OF DPR ON INTERCEPTION AND DIVERSION SCHEME FOR BARAHUYA TOWN	TITLE LAYOUT OF PROPOSED STP INCLUDING THE INFRASTRUCTURE FACILITIES	TASK DPR ON I&D SCHEME FOR BARAHUYA TOWN			TAHAL CONSULTING ENGINEERS LTD. FLAT NO. A-2, DEVERAMA APARTMENT, TILAKMARG, NORTH S.K. PURI, BORING ROAD, PATNA-800001 Prepared by: IRSHAD MUSTAFA Designed by: ASLAMI PARVEZ Checked by: DHANESH PRASAD Approved by: DHANESH PRASAD	NORTH 	SCALE: - 1 : 4 (A3) DRS NO. TAHAL/SP/RS/ENG/DR/99 SHEET NO. BHR-01	DATE: 05/20/15
---	--	---	---	---	--	--	--	--	----------------

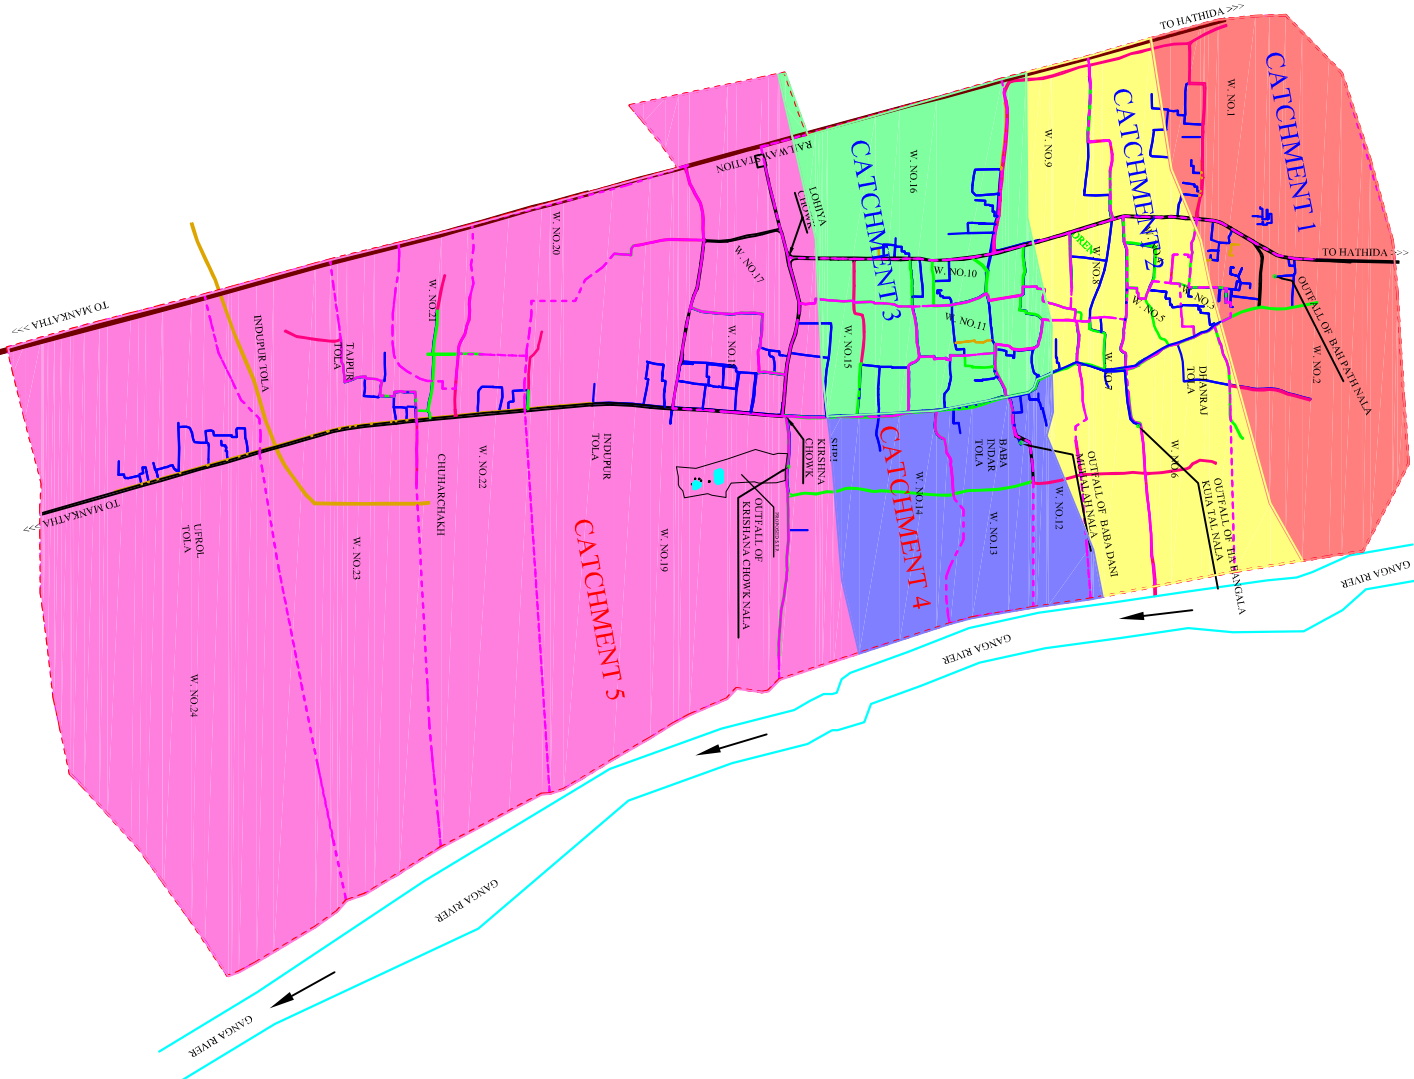

CLIENT: SEWAGE TREATMENT PLANT & STORMWATER TREATMENT PLANT, BARAHUYA, GOVERNMENT OF BIHAR

PROJECT: PREPARATION OF DPR ON INTERCEPTION AND DIVERSION

TITLE: MAP SHOWING CATCHMENT DETAILS OF BARAHUYA TOWN

TASK: DPR ON IAD SCHEME FOR BARAHUYA TOWN



TAJAL CONSULTING ENGINEERS LTD.
311, 3RD FLOOR, ANSAL BHAWAN, W. K. G. MARG, NEW DELHI-110001

Requested by: SANDHEEP KUMAR

Designed by: CHANDAN KUMAR

Checked by: SATYABHANU

Approved by: DEEPAK SHARMA

LEGEND

BT ROAD	
PCC ROAD	
KACHIA PATH	
RAILWAY TRACK	
WARD BOUNDARY	
MUNICIPAL BOUNDARY	
RIVER	
PACCA DRAIN	
KACHIA DRAIN	
OUTFALL POINT	

Scale




Scale: 1:1000

DRG.NO: TAJAL/SP/INDUPUR/01/1

DATE: AUG-2016

SHEET NO: BHR-01

NORTH

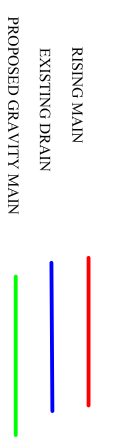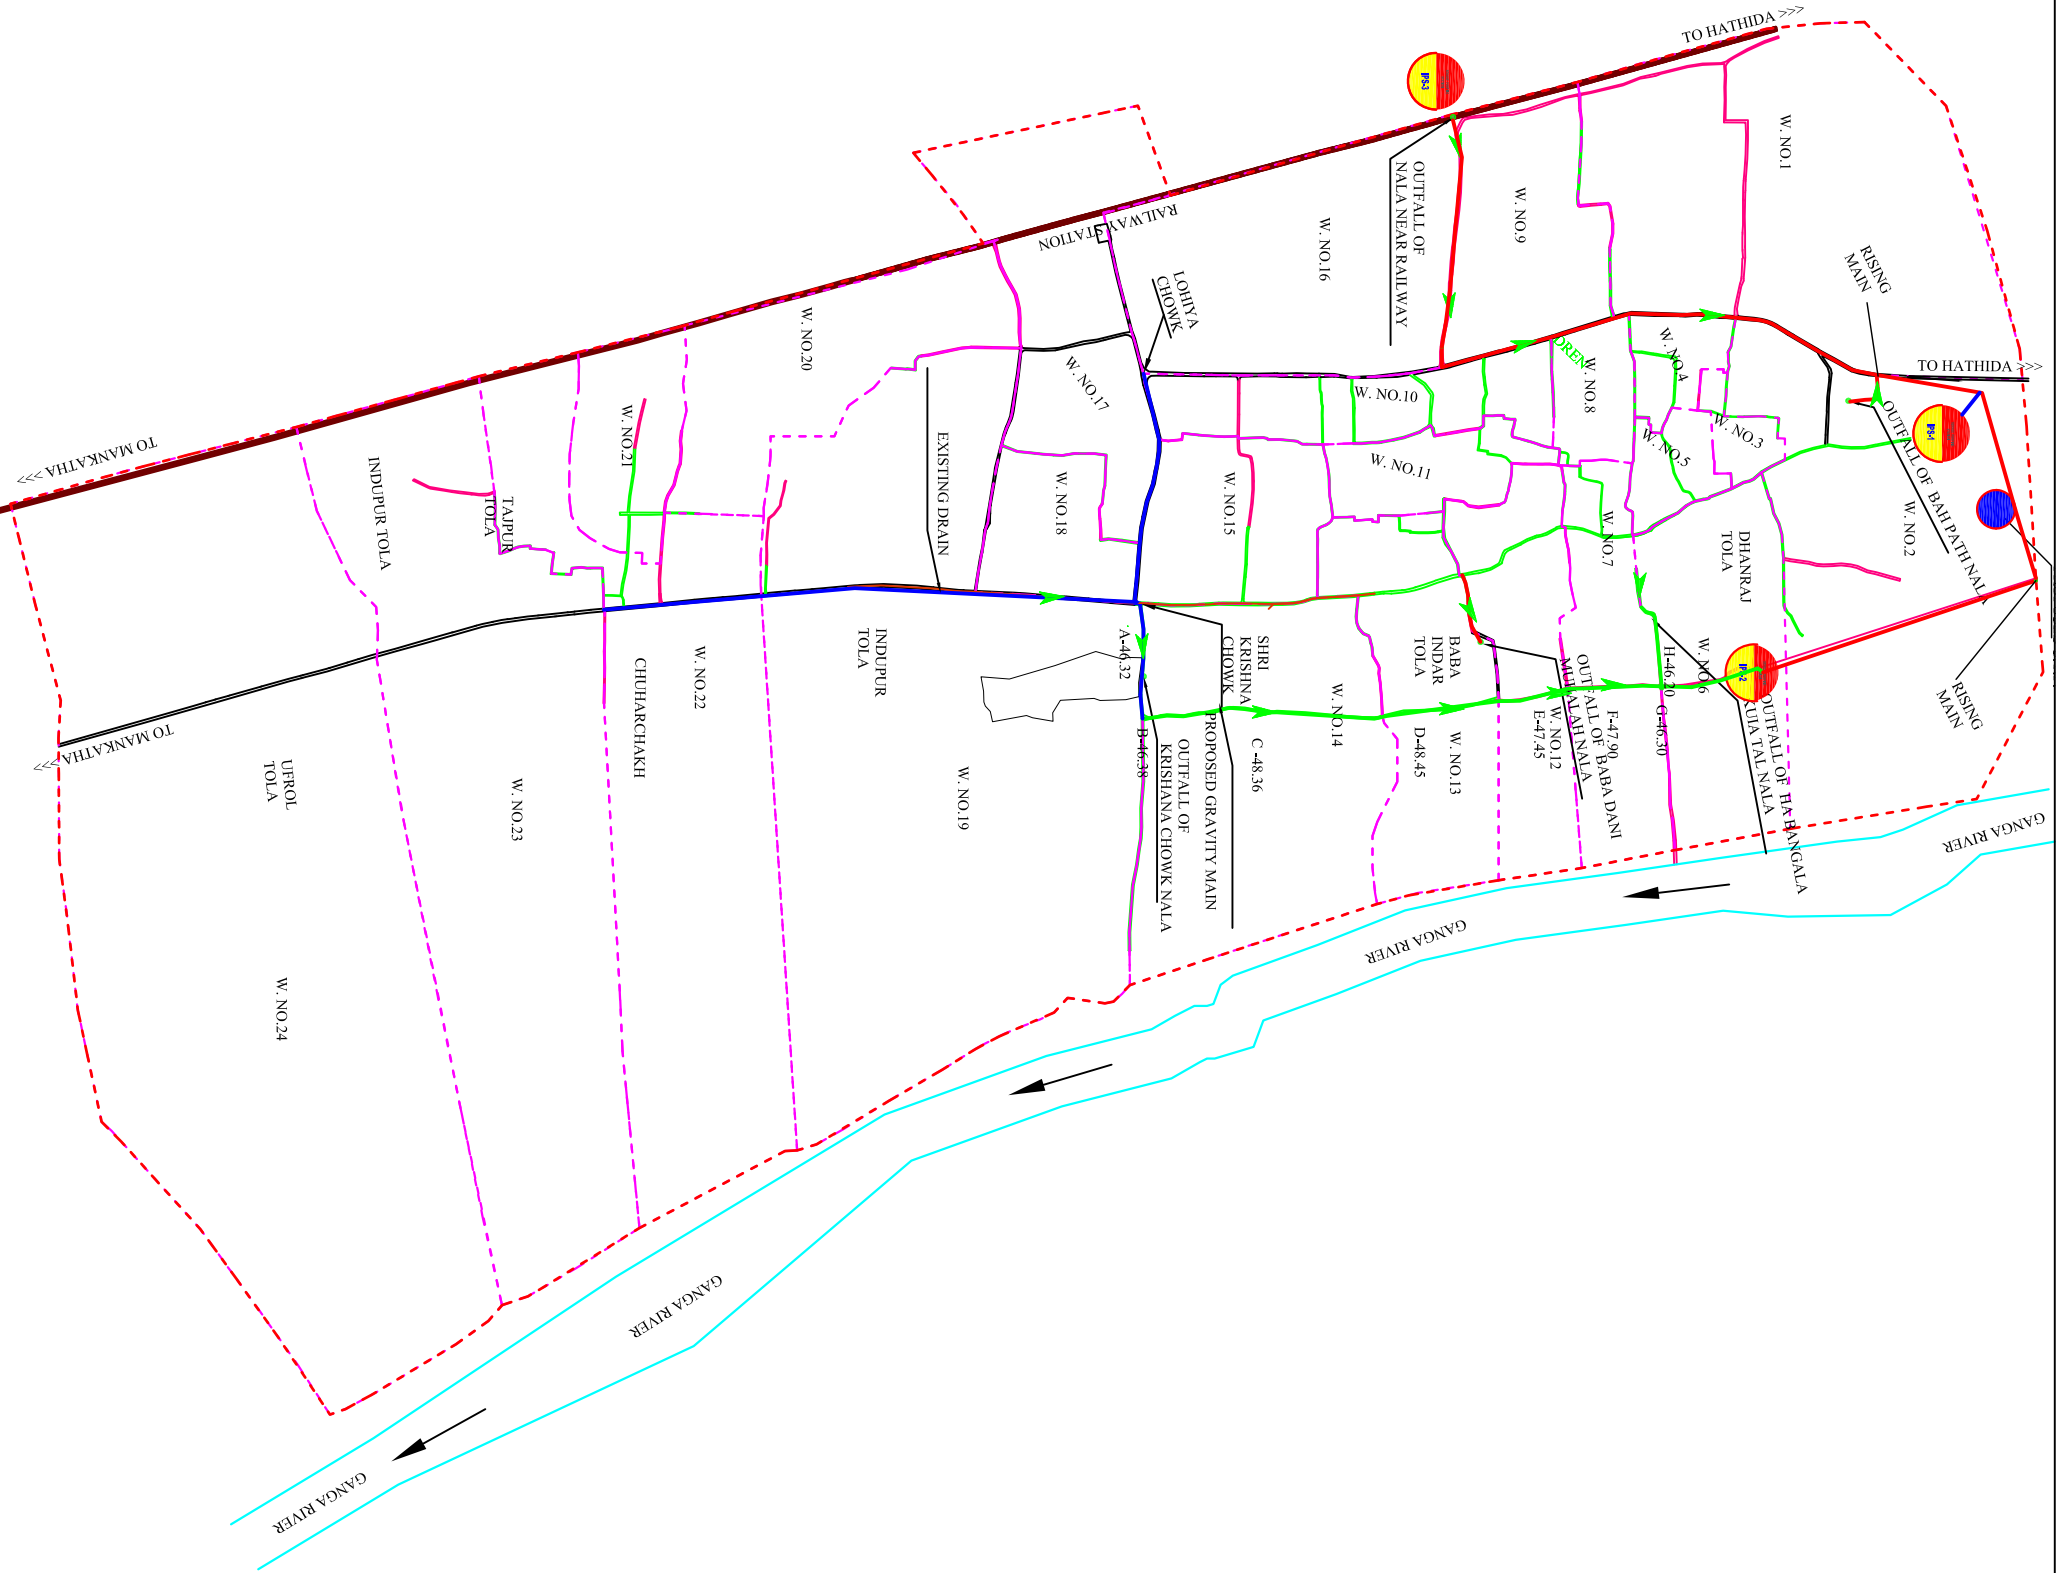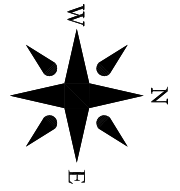

LEGEND

BT ROAD	
KACHA PATH	
RAILWAY TRACK	
WARD BOUNDARY	
MUNICIPAL BOUNDARY	
RIVER	
PAKKA DRAIN	
OUTFALL POINT	
RISING MAIN	
STP	
PUMPING STATION	
SEWERAGE NETWORK	

Revisions	
Revisions	Checked by
Date	Description


NORTH	
SCALE	DATE
1:10000	AUGUST 2015
DRG. NO.	SHEET NO.
TAHAL/SPUR/82/BWP/10	BHR-01

CLIENT
SUPPORT PROGRAMME FOR
URBAN REFORM (SPUR),
U.D. & H.D.,
GOVERNMENT OF BIHAR

PROJECT
PREPARATION OF DPR ON INTERCEPTION AND DIVERSION
BARAHUYA TOWN

TITLE
MAP SHOWING LOCATION OF RISING MAINS AND STP IN
BARAHUYA TOWN

TASK
DPR ON I&D SCHEME FOR BARAHUYA TOWN

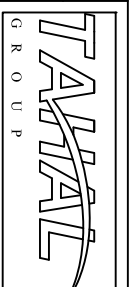

TAHAL CONSULTING ENGINEERS LTD.
311, 3rd FLOOR, ANSAL BHAVAN 16, K.G. MARG, NEW DELHI-110001

Prepared by: SANDEEP KUMAR

Designed by: CHANDAN KUMAR

Checked by: SATYAJAHANU ANGRASHI

Approved by: DEEPAK SHARMA