

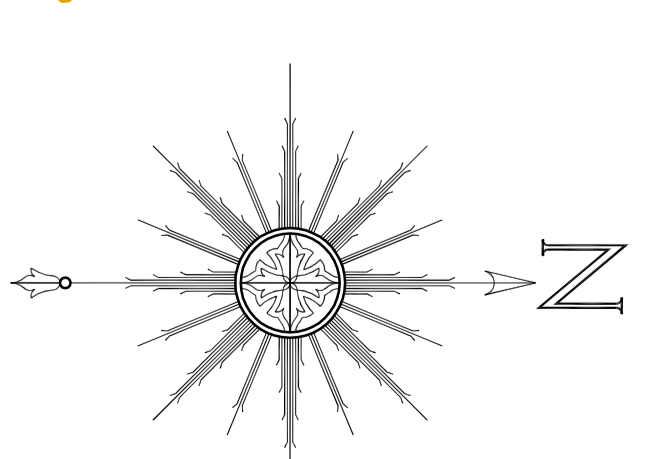



SEWER NETWORK ZONE-5 PATNA CITY

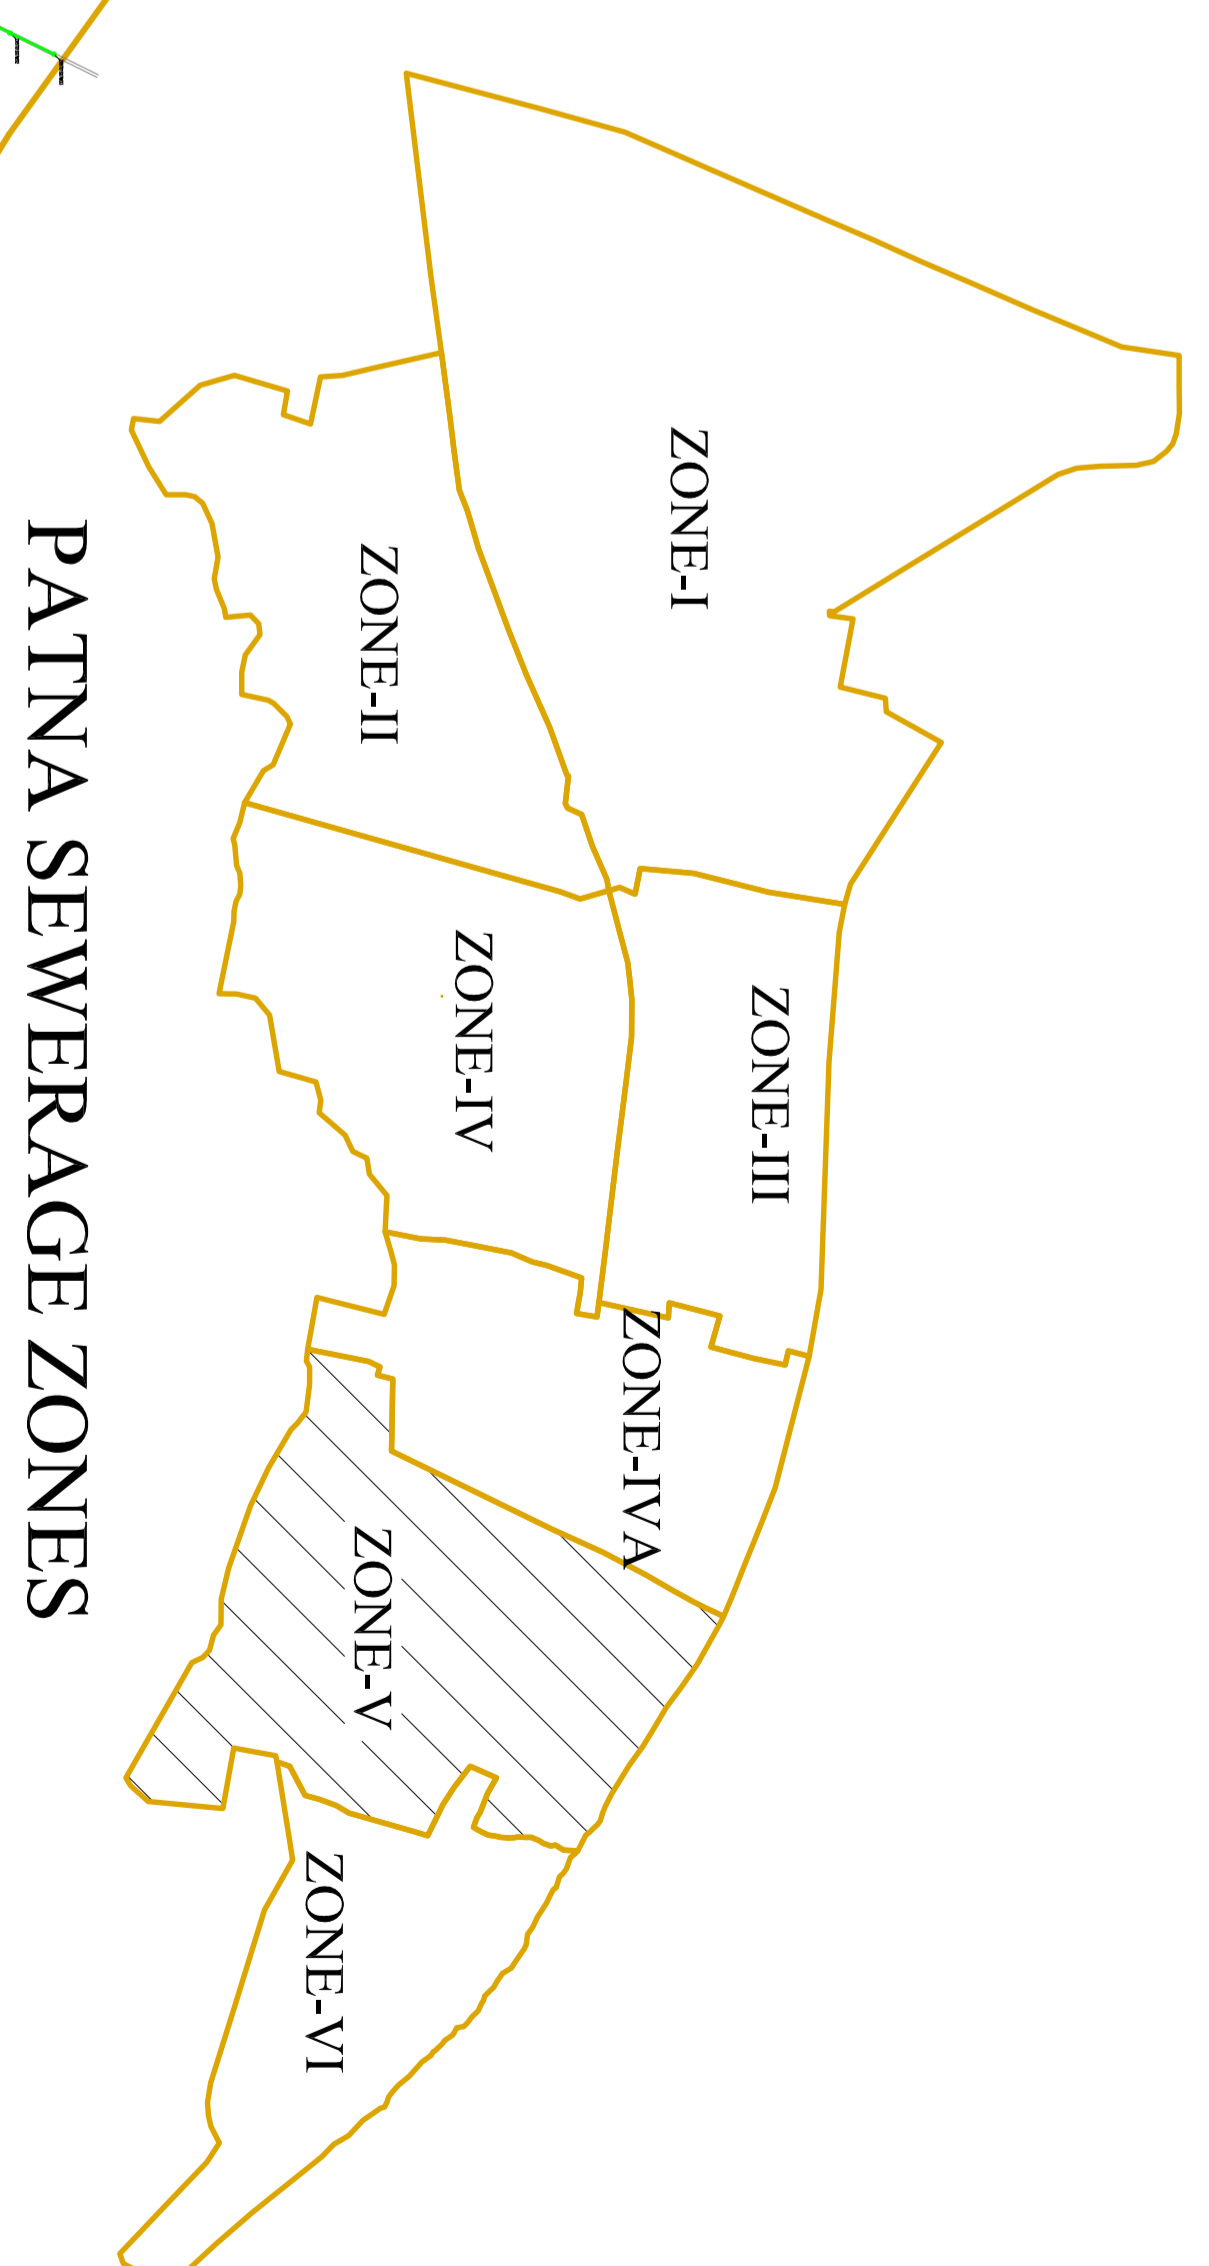

- LEGEND:**
- PROPOSED ZONE BOUNDARY
 - +++++ RAILWAY TRACK
 - 201015202030M02 MANHOLE ID
 - RISING MAIN
 - TRUNK LINE
 - SUB-TRUNK LINE
 - COLLECTOR LINE
 - LATERAL LINE
 - PROPOSED SEWER DETAIL
 - EXISTING PUMPING STATION
 - PROPOSED PUMPING STATION
 - PROPOSED STP SITE

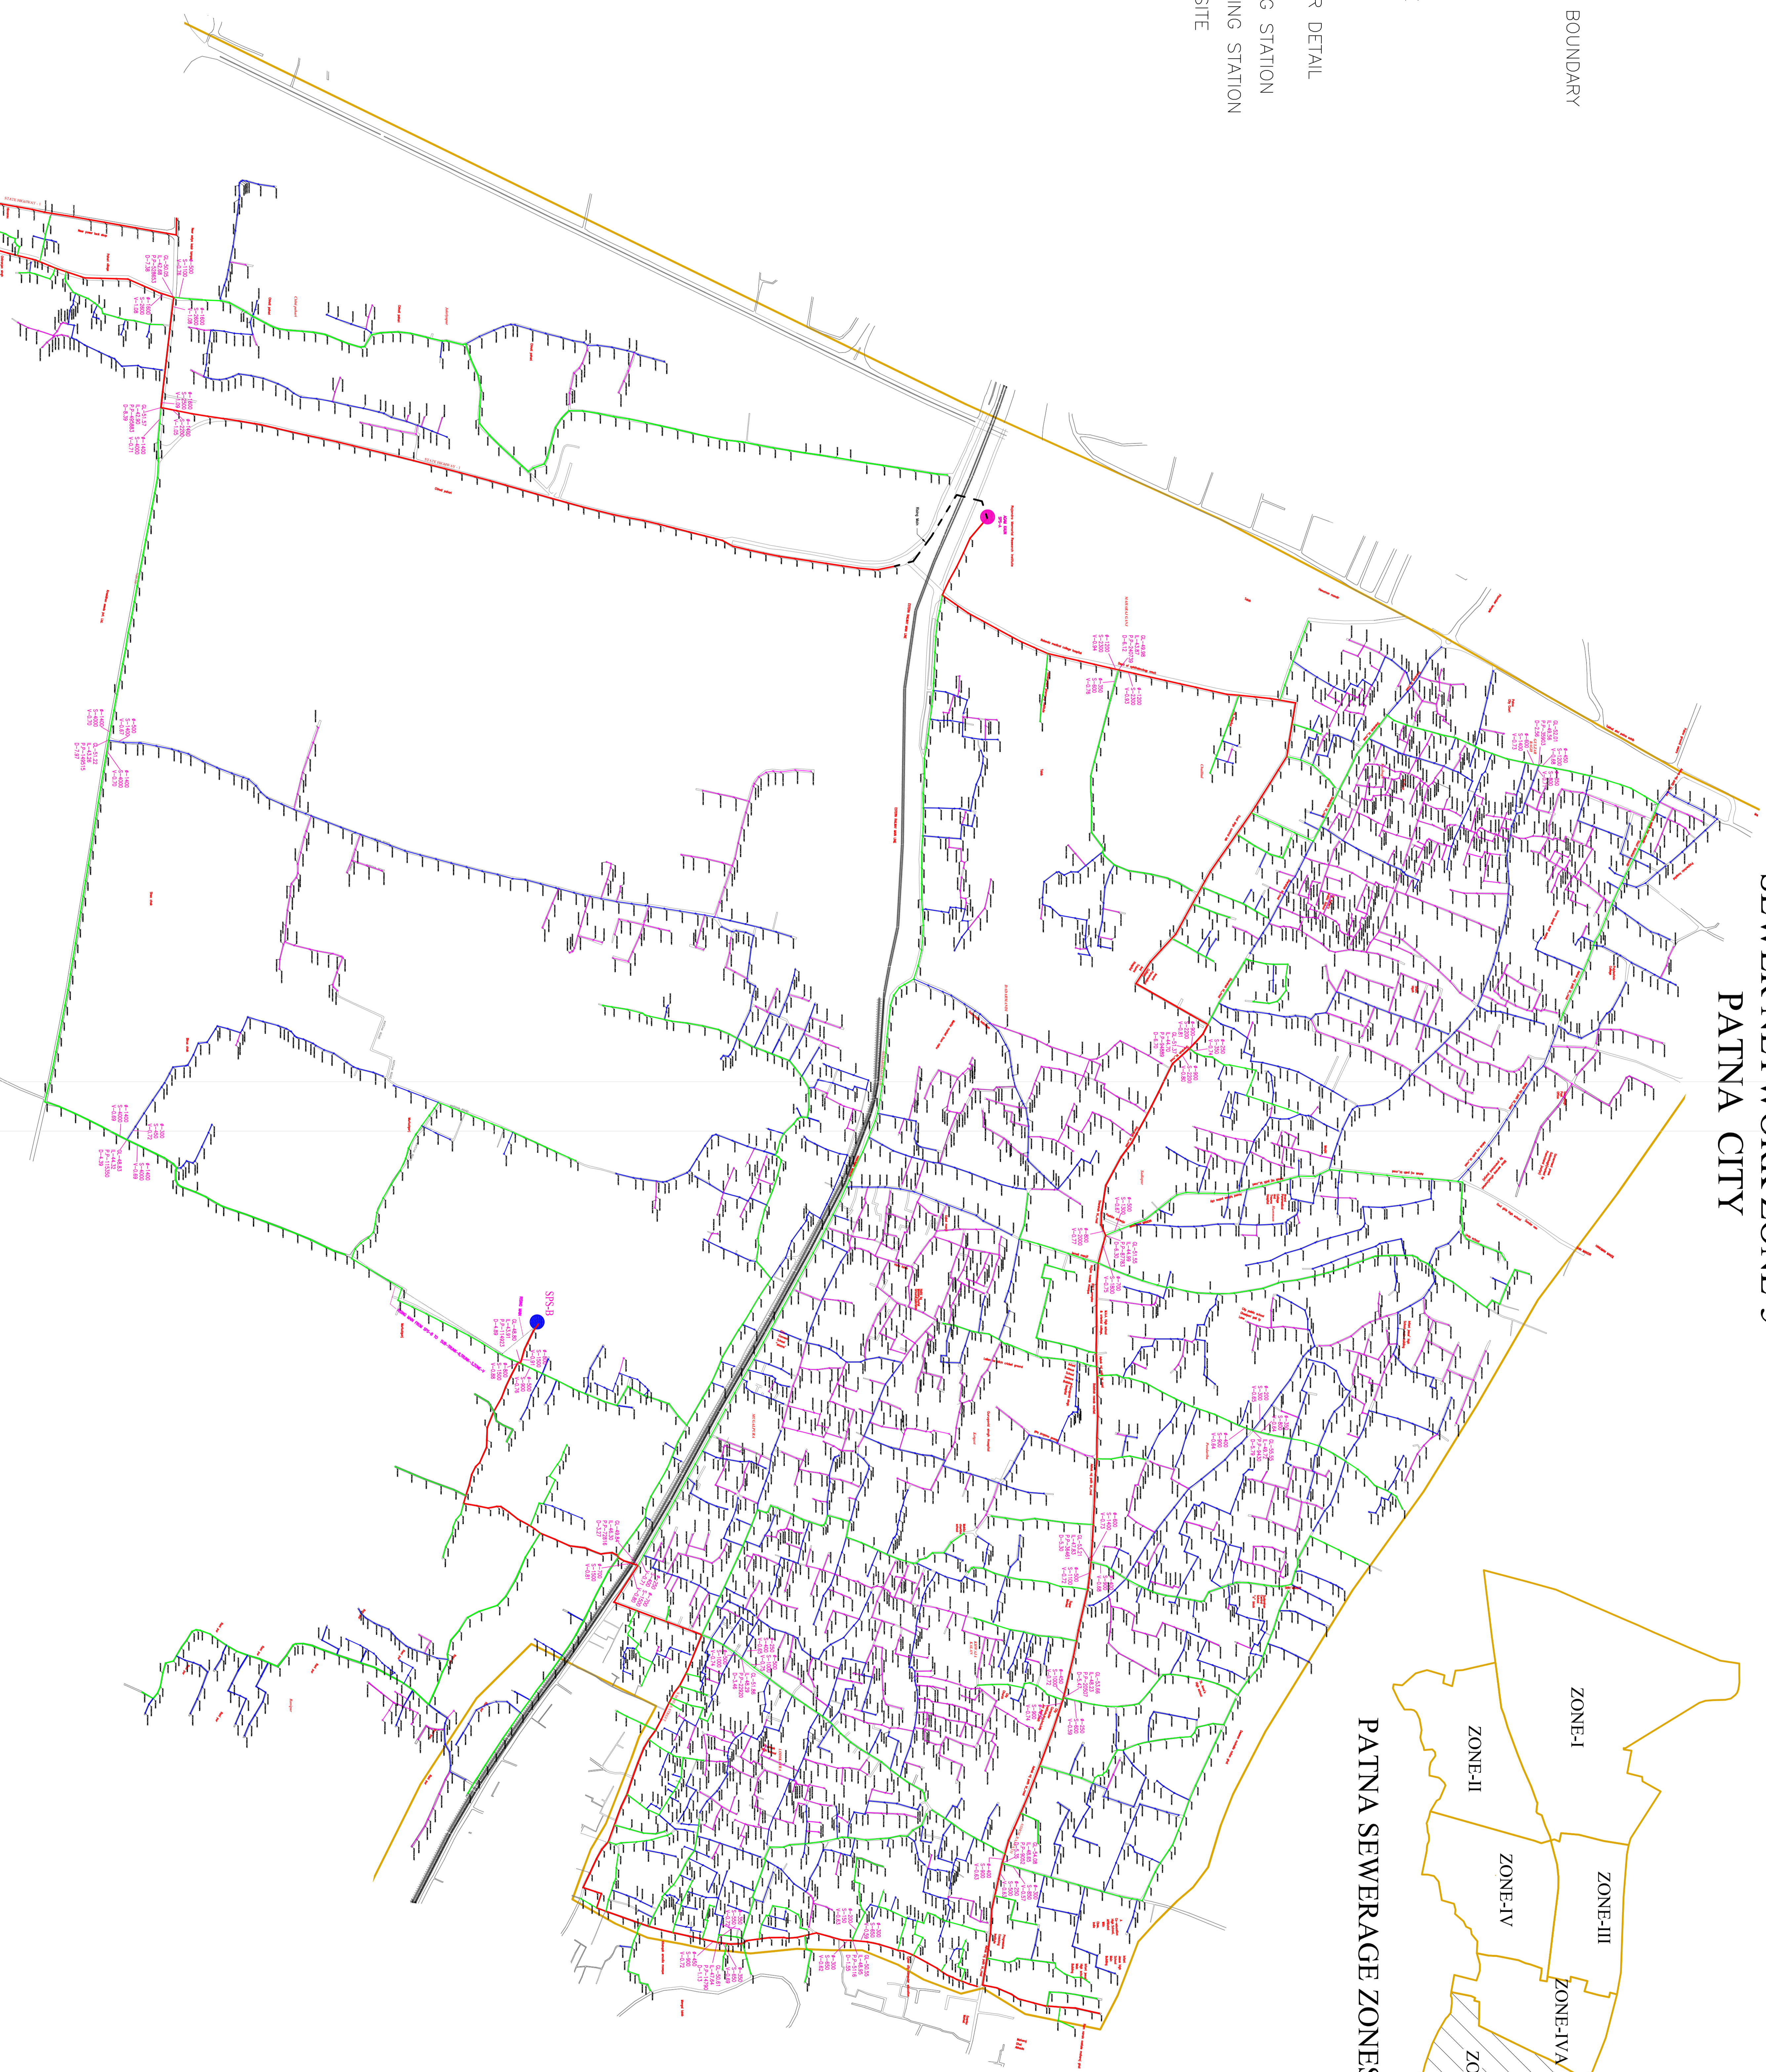

CONSULTANT:-

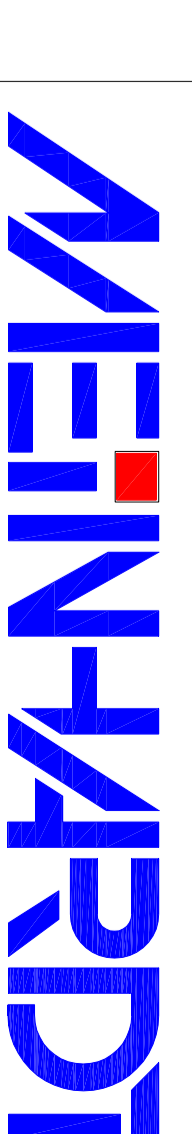

MEINHARDT (SINGAPORE) PTE. LTD.